

- LEGEND**
- GAS VALVE
 - WATER VALVE
 - FIRE HYDRANT
 - POWER POLE
 - EXISTING OVERHEAD POWER
 - GUIDE WIRE
 - SEWER MANHOLE




MENDROP
 ENGINEERING RESOURCES
 854 WILSON DRIVE
 SUITE A
 R GCELAND, MS 39157
 TEL (601) 899-5158
 FAX (601) 899-5110

TOPOGRAPHIC SURVEY

FOR
SERGIO
 SECTION 29, T - 9 - S, R - 1 - W
 CITY OF FLORA,
 MADISON COUNTY, MS
 * * * * *

DRAWN BY: MEM	DATE: 6/14/2017	SURVEY CLASS:
CHECKED BY: KBM	SCALE: 1" = 40'	JOB #: S-796-01-17

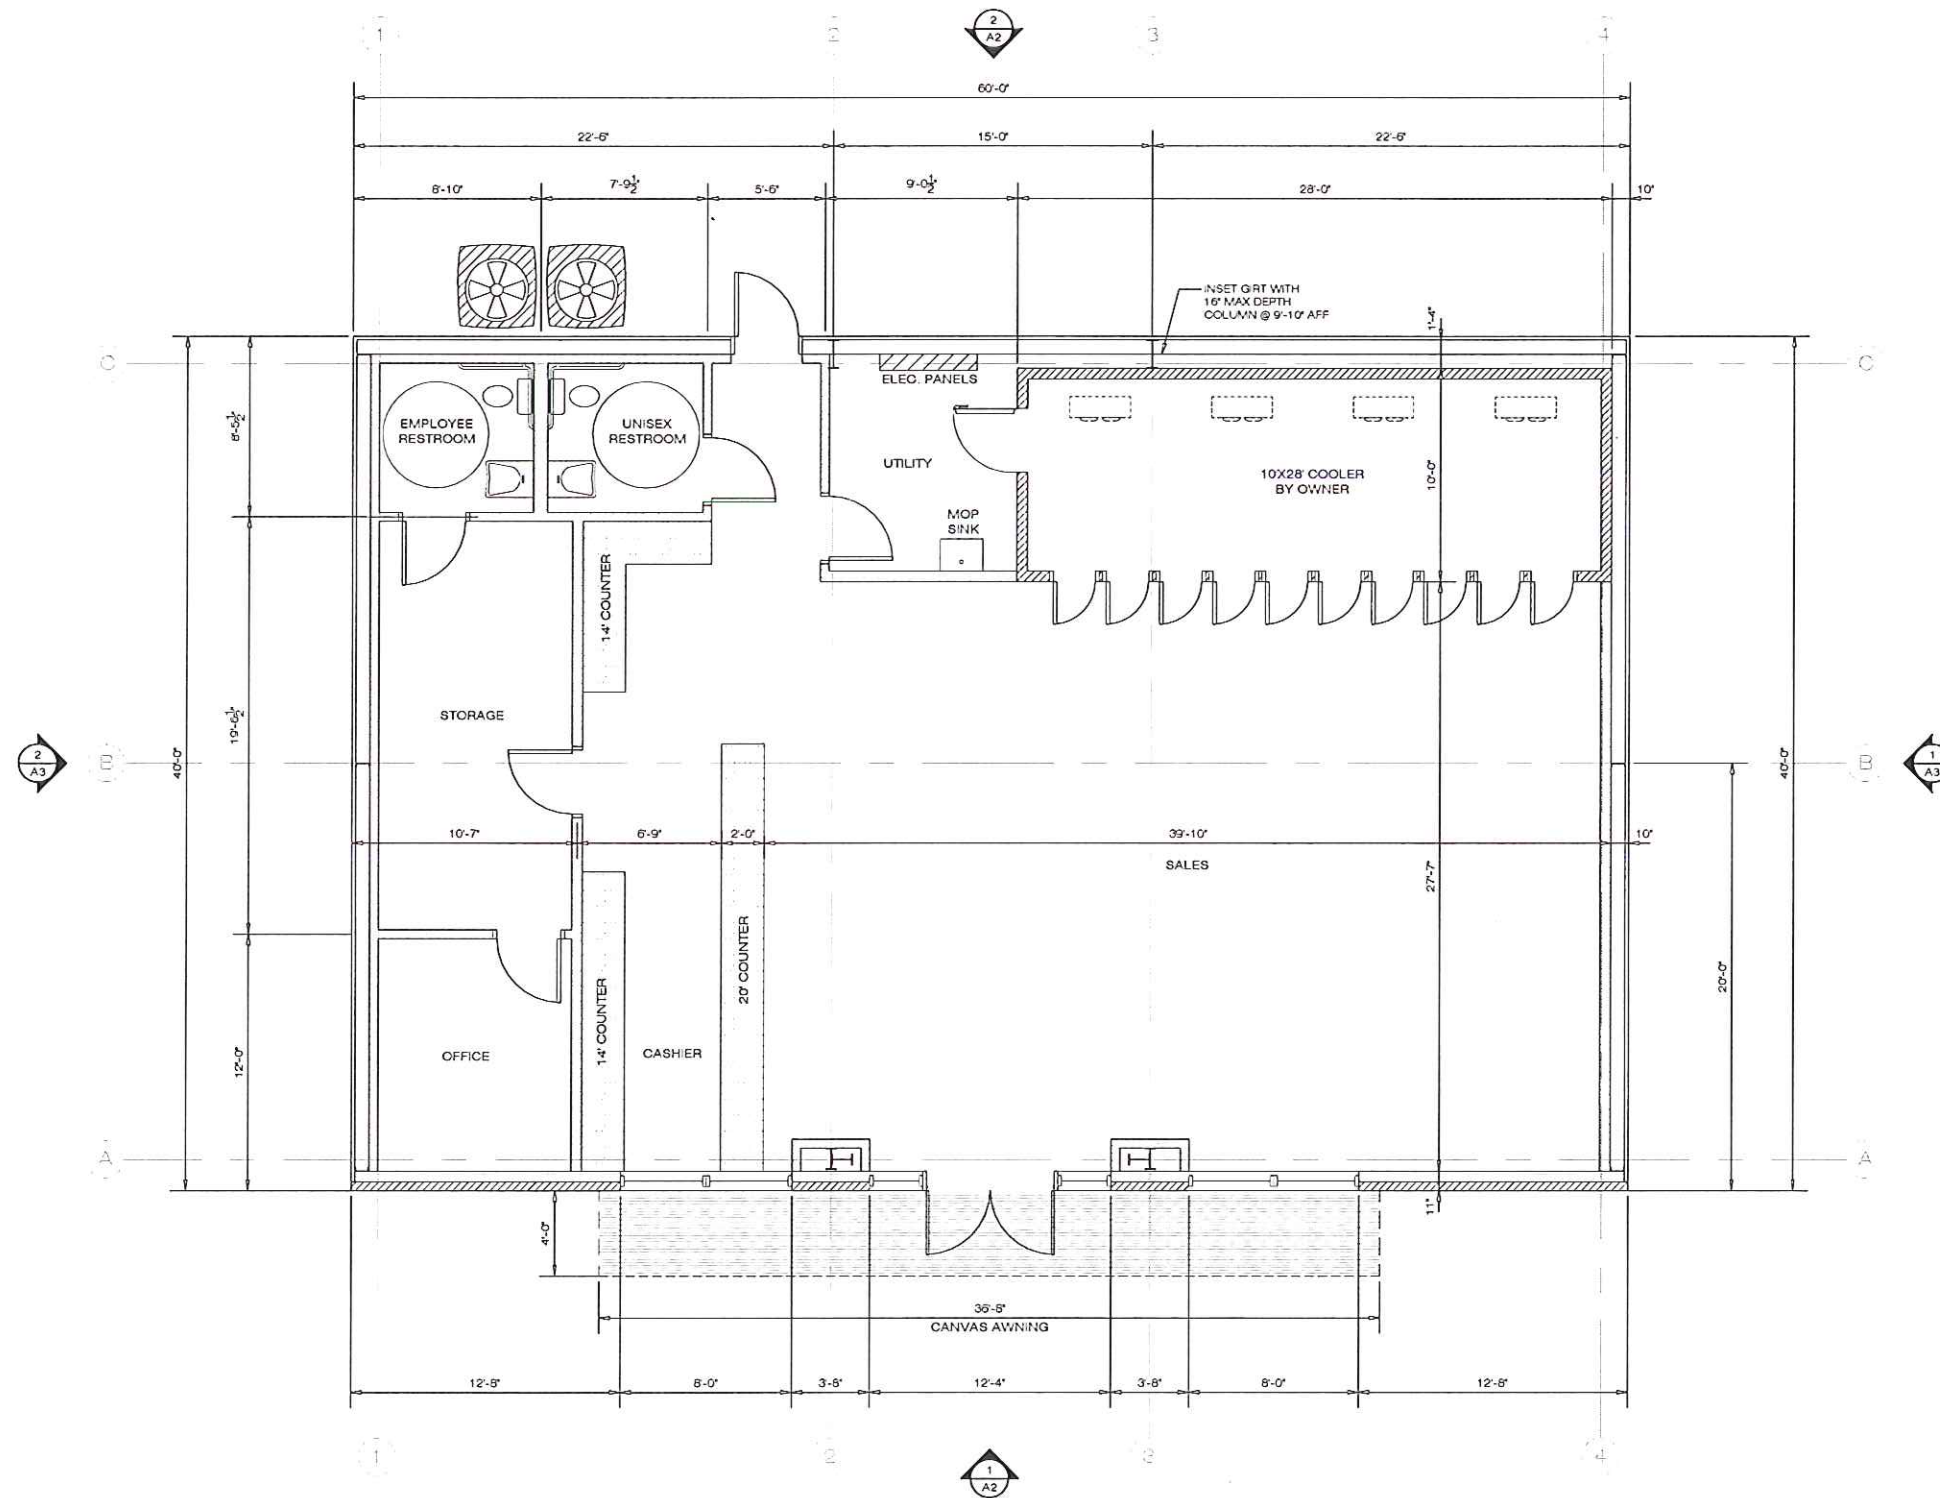

FLOOR PLAN
 SCALE: 1/4" = 1'-0"
 NORTH

REVISIONS	BY




SINGH C-STORE
 LIVINGSTON VERNON ROAD
 FLORA, MISSISSIPPI


NEW BUILDING FOR:

DRAWN BOURG
CHECKED
DATE 4 DECEMBER 2016
SCALE
JOB NO.
SHEET
A1
OF SHEETS

THESE DRAWINGS ARE THE PROPERTY OF VENTURE SOUTH CONSTRUCTION CO., INC. ANY REPRODUCTION, IN WHOLE, OR PART IS PROHIBITED WITHOUT THE EXPRESS WRITTEN CONSENT OF VENTURE SOUTH CONSTRUCTION CO., INC. © COPYRIGHT 2016

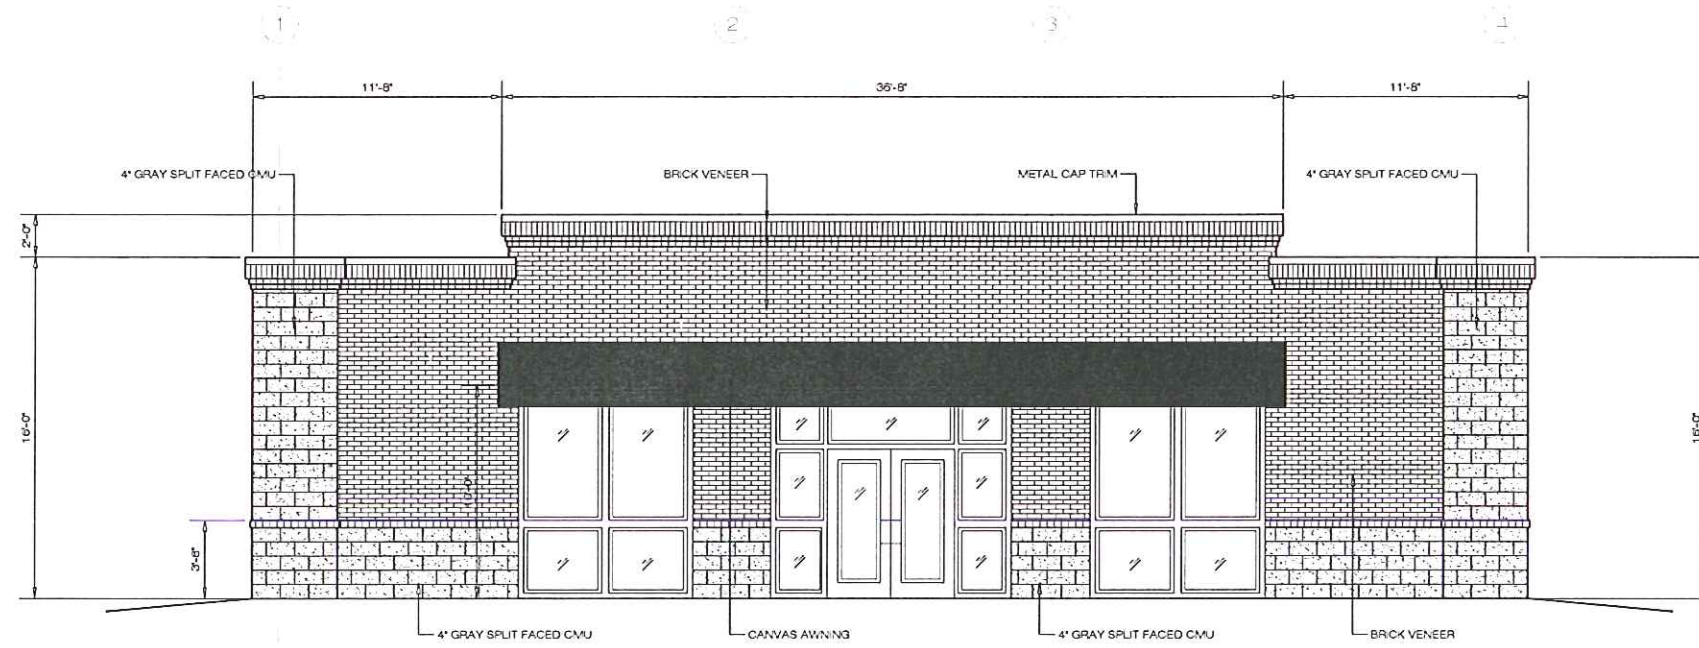

1 EAST ELEVATION
A2 SCALE: 1/4"=1'-0"

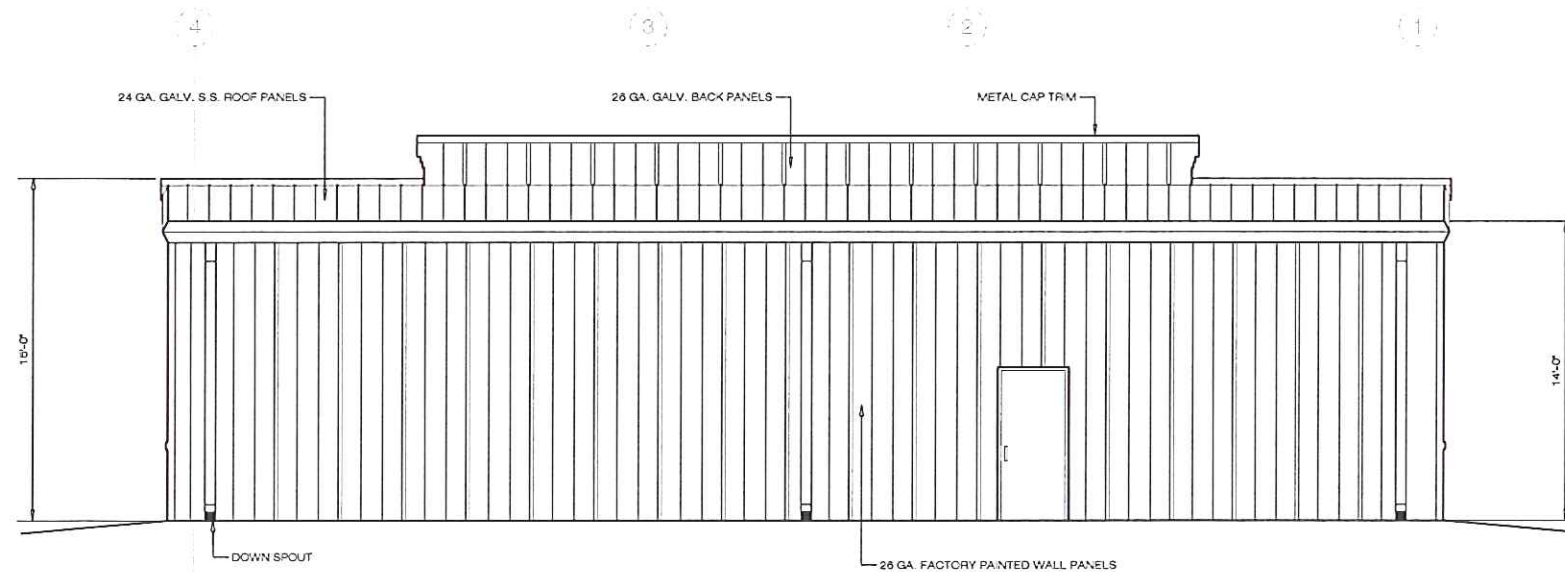

2 WEST ELEVATION
A2 SCALE: 1/4"=1'-0"

REVISIONS	BY




SINGH C-STORE
LIVINGSTON VERNON ROAD
FLORA, MISSISSIPPI


NEW BUILDING FOR:

OWNER	BOURG
CHECKED	
DATE	4 DECEMBER 2016
SCALE	
JOB NO.	
SHEET	A2
OF SHEETS	

THESE DRAWINGS ARE THE PROPERTY OF VENTURE SOUTH CONSTRUCTION CO., INC. ANY REPRODUCTION, IN WHOLE, OR PART IS PROHIBITED WITHOUT THE EXPRESS WRITTEN CONSENT OF VENTURE SOUTH CONSTRUCTION CO., INC. © COPYRIGHT 2016

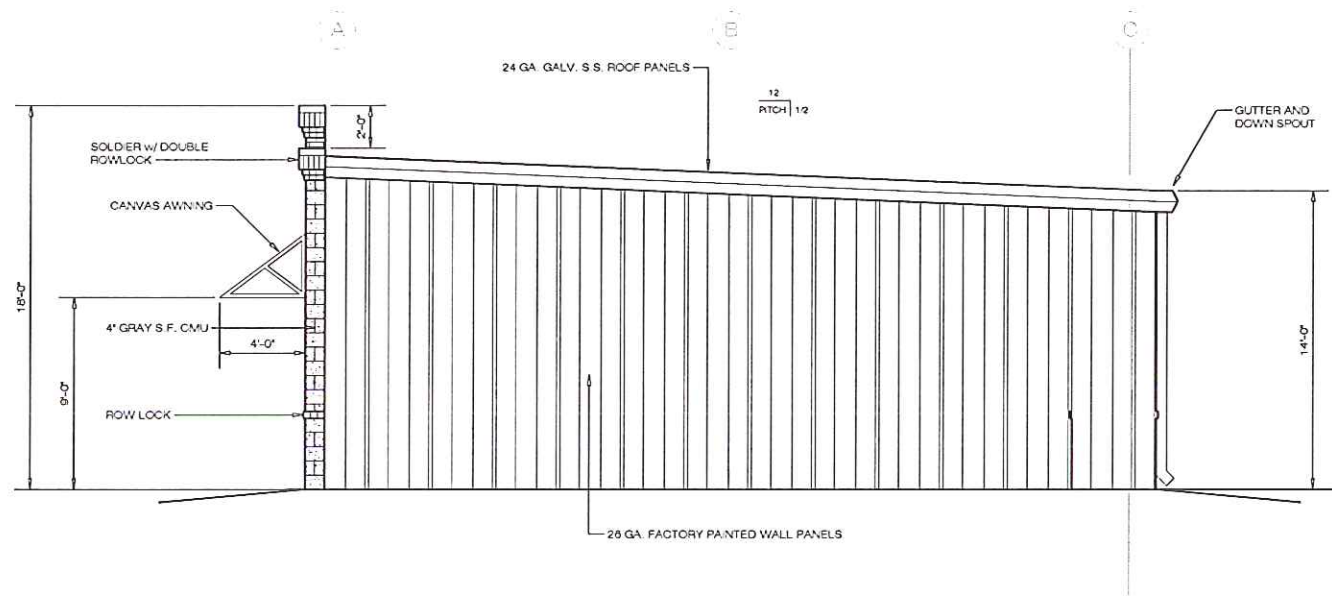

1 NORTH ELEVATION
A3 SCALE: 1/4"=1'-0"

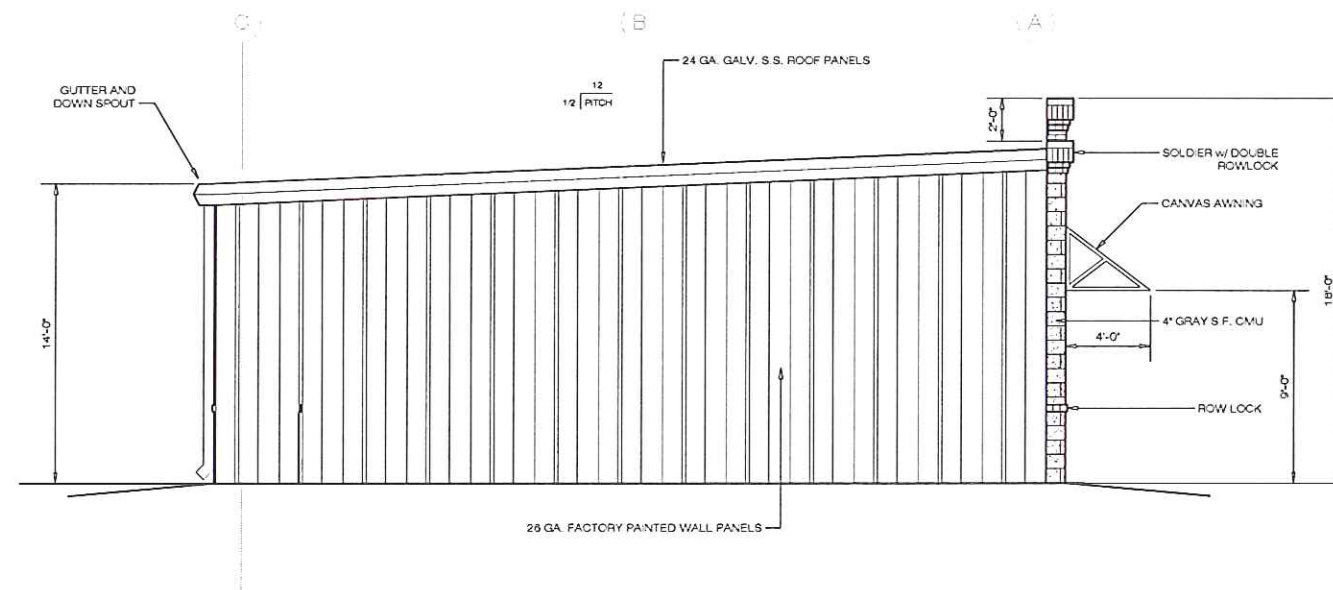

2 SOUTH ELEVATION
A3 SCALE: 1/4"=1'-0"

REVISIONS	BY



SINGH C-STORE
LIVINGSTON VERNON ROAD
FLORA, MISSISSIPPI




 

 
NEW BUILDING FOR:

DRAWN	BOURG
CHECKED	
DATE	4 DECEMBER 2016
SCALE	
JOB NO.	
SHEET	A3
OF	3 SHEETS

THESE DRAWINGS ARE THE PROPERTY OF VENTURE SOUTH CONSTRUCTION CO., INC. ANY REPRODUCTION, IN WHOLE, OR PART IS PROHIBITED WITHOUT THE EXPRESS WRITTEN CONSENT OF VENTURE SOUTH CONSTRUCTION CO., INC. © COPYRIGHT 2016



Madison County Web Map

Parcels		PRIVATE		C2
Roads		Public		R2
		Private		I2
		Zoning		C1

