



44375
SP25

SOUTH INDUSTRIAL DRIVE

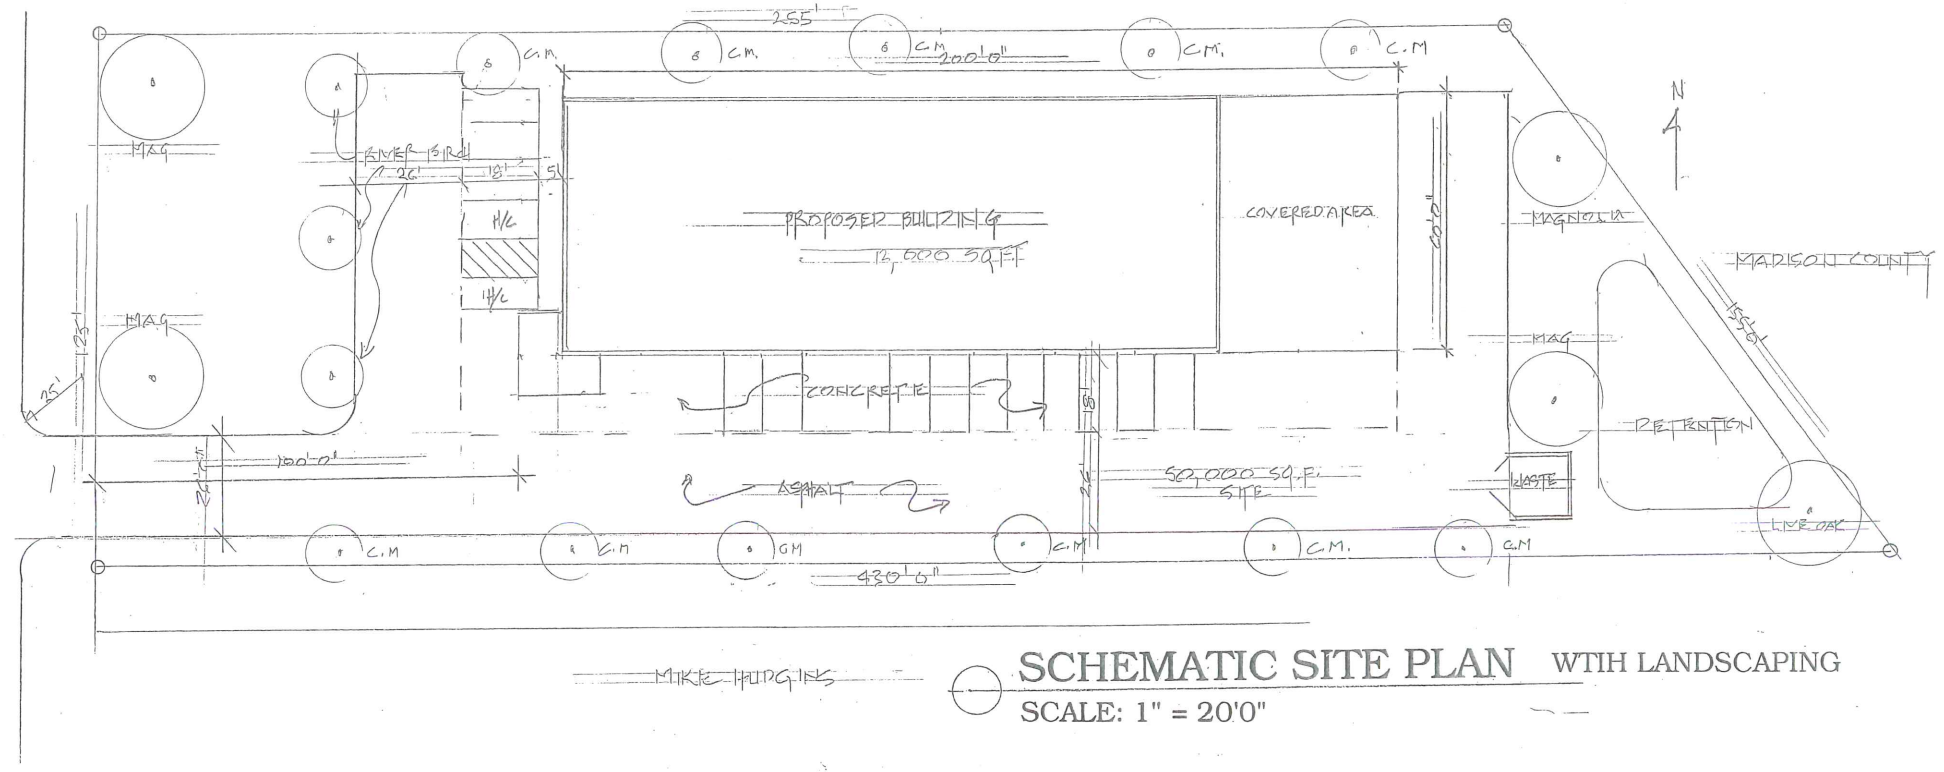


MIKE HUDGINS

SCHEMATIC SITE PLAN WITH LANDSCAPING
SCALE: 1" = 20'0"

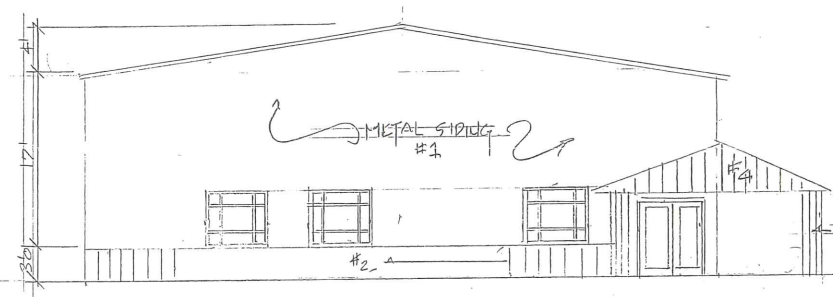

WEST ELEVATION

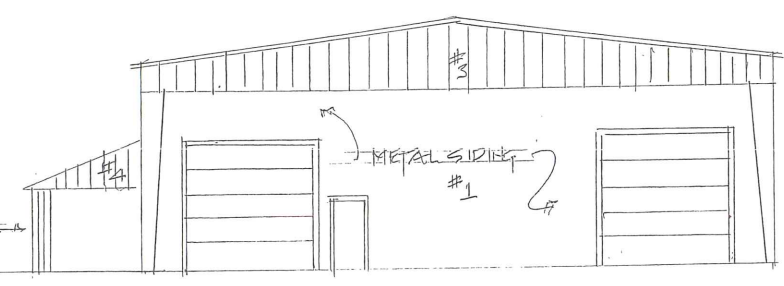


EAST ELEVATION
SCALE: 1/8" = 1'0"


REVISIONS	BY

POWDER KEG FINISHES
GREG AINSWORTH, ARCHITECT


DRAWN
CHECKED
DATE
SCALE
JOB NO.
SHEET
OF SHEETS

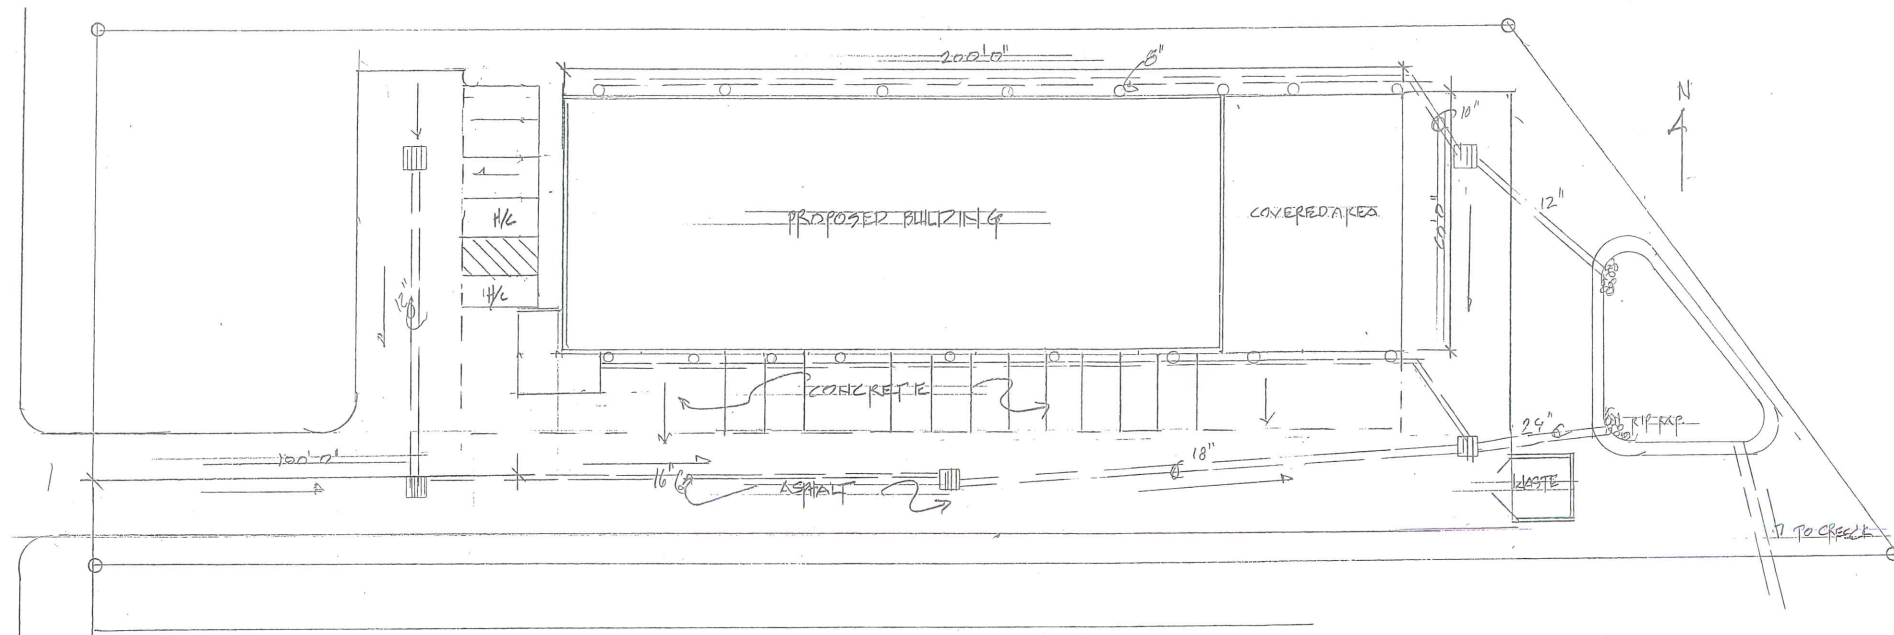

○ SCHEMATIC SITE PLAN WITH PRELIMINARY DRAINAGE
SCALE: 1" = 20'0"

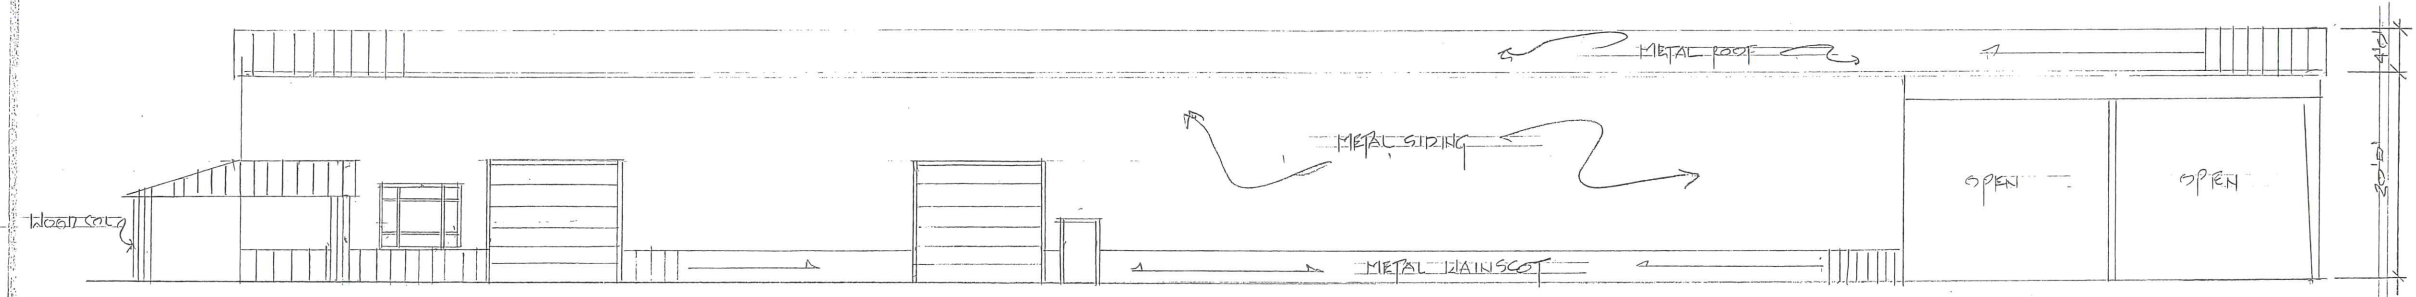

○ SOUTH ELEVATION

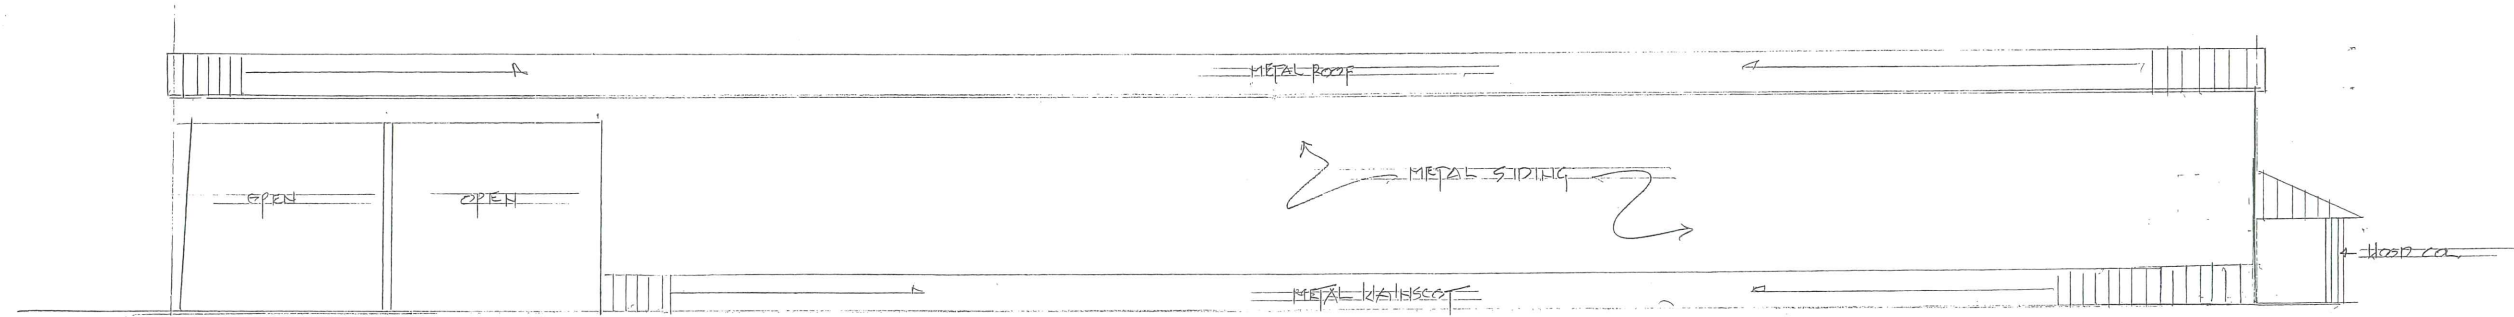


○ NORTH ELEVATION


REVISIONS	BY

POWDER KEG FINISHES
GREG AINSWORTH, ARCHITECT

DRAWN
CHECKED
DATE
SCALE
JOB NO.
SHEET
OF SHEETS

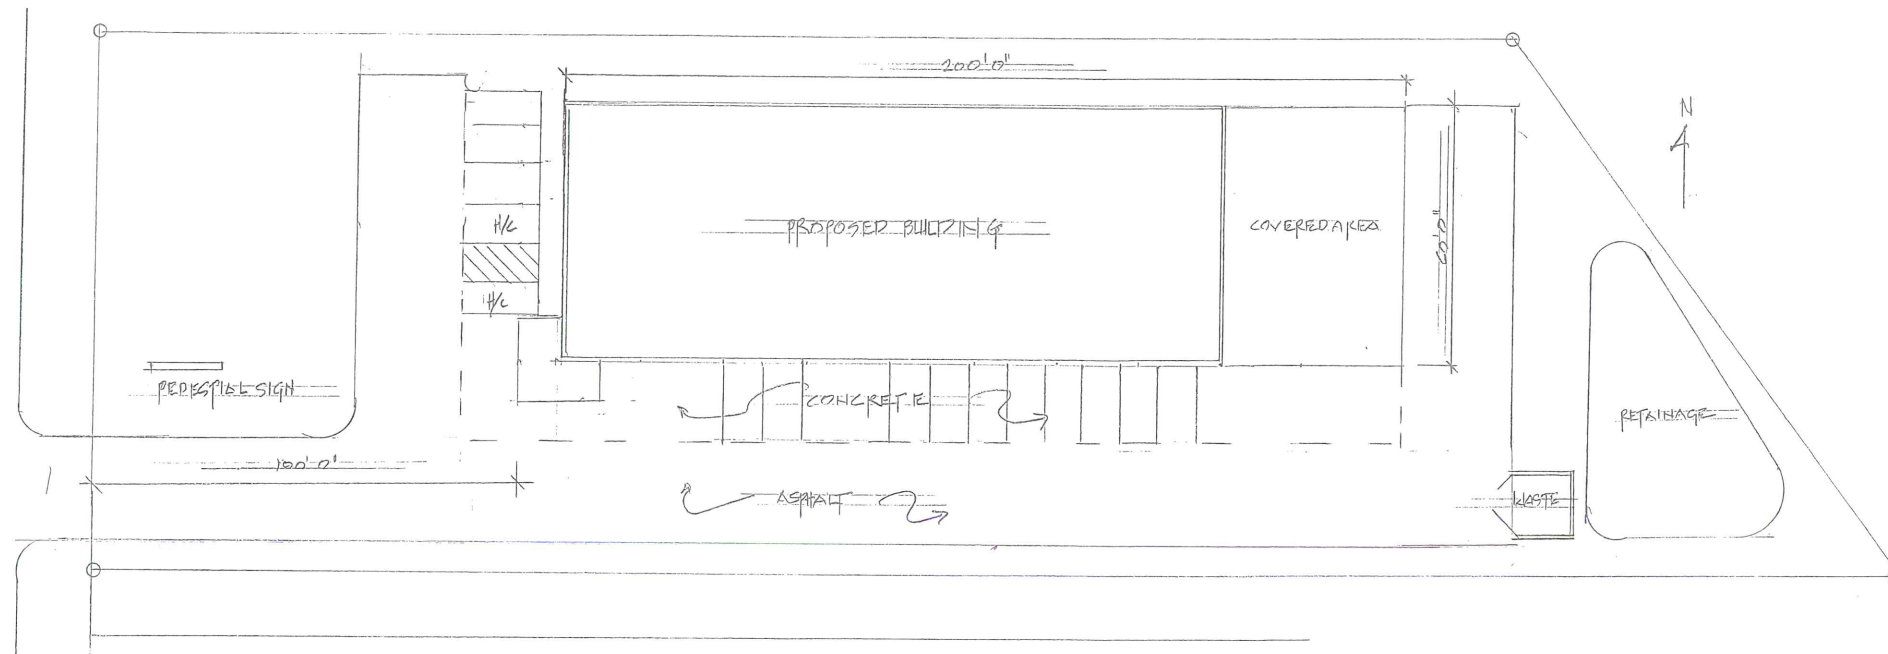

SCHEMATIC SITE PLAN
SCALE: 1" = 20'0"

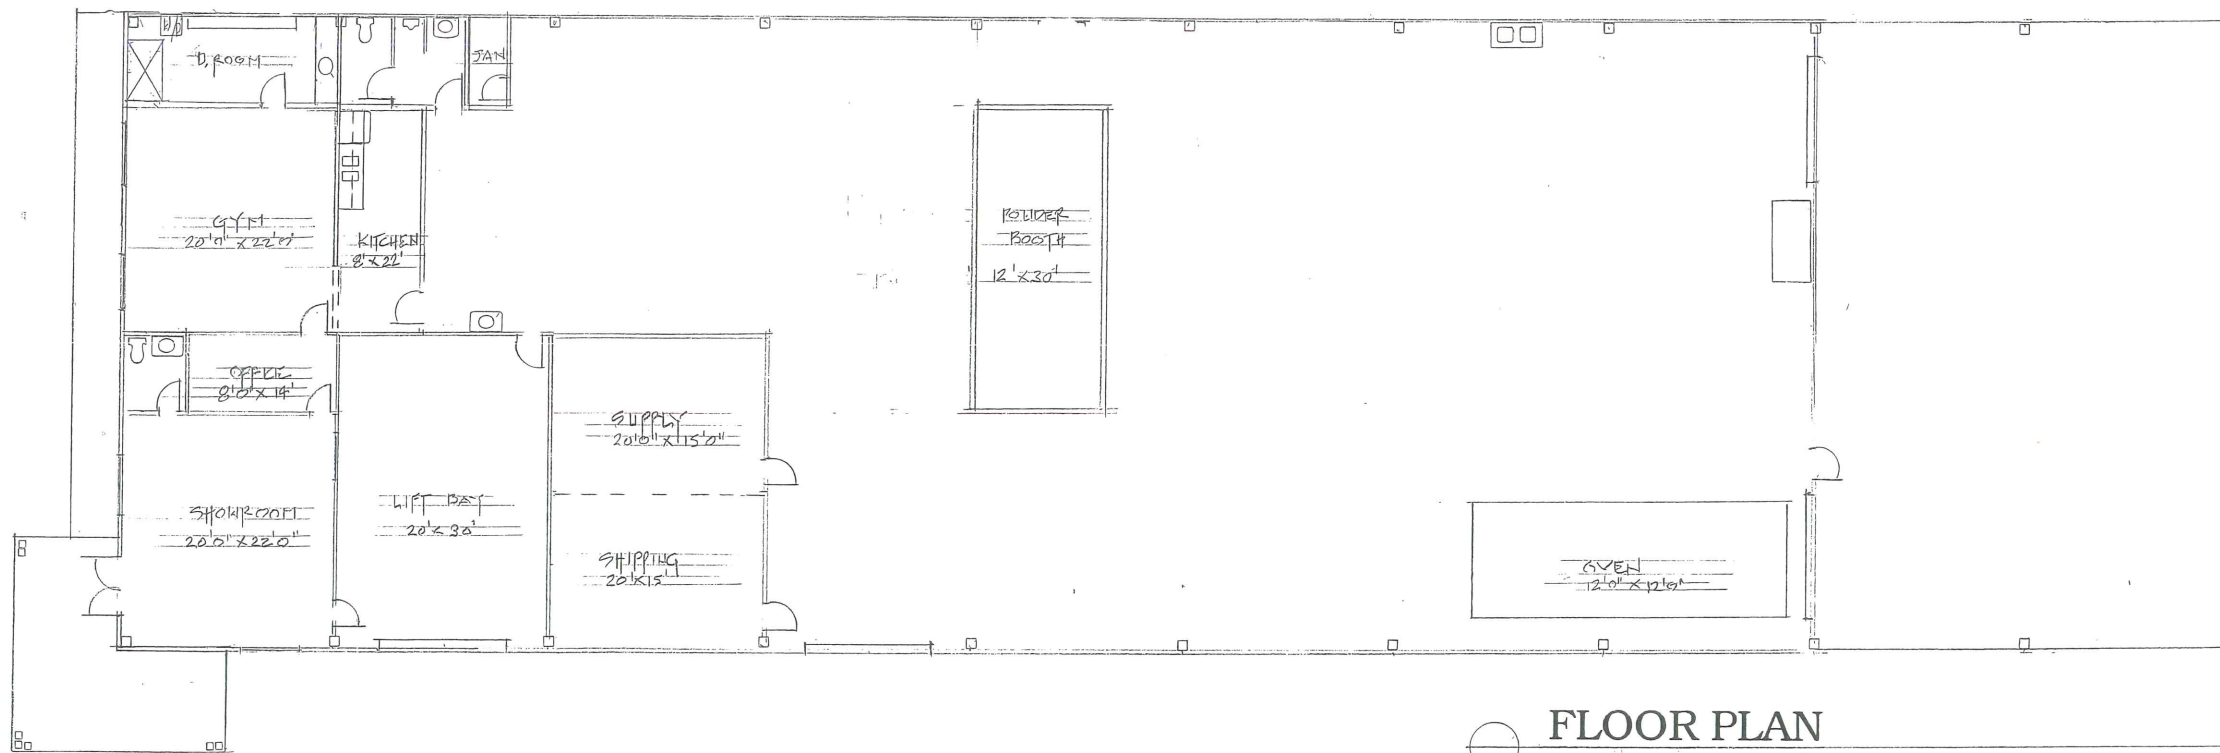



FLOOR PLAN
SCALE: 1/8" = 1'0"

REVISIONS	BY

POWDER KEG FINISHES
GREG AINSWORTH, ARCHITECT

DRAWN
CHECKED
DATE
SCALE
JOB NO.
SHEET
OF SHEETS

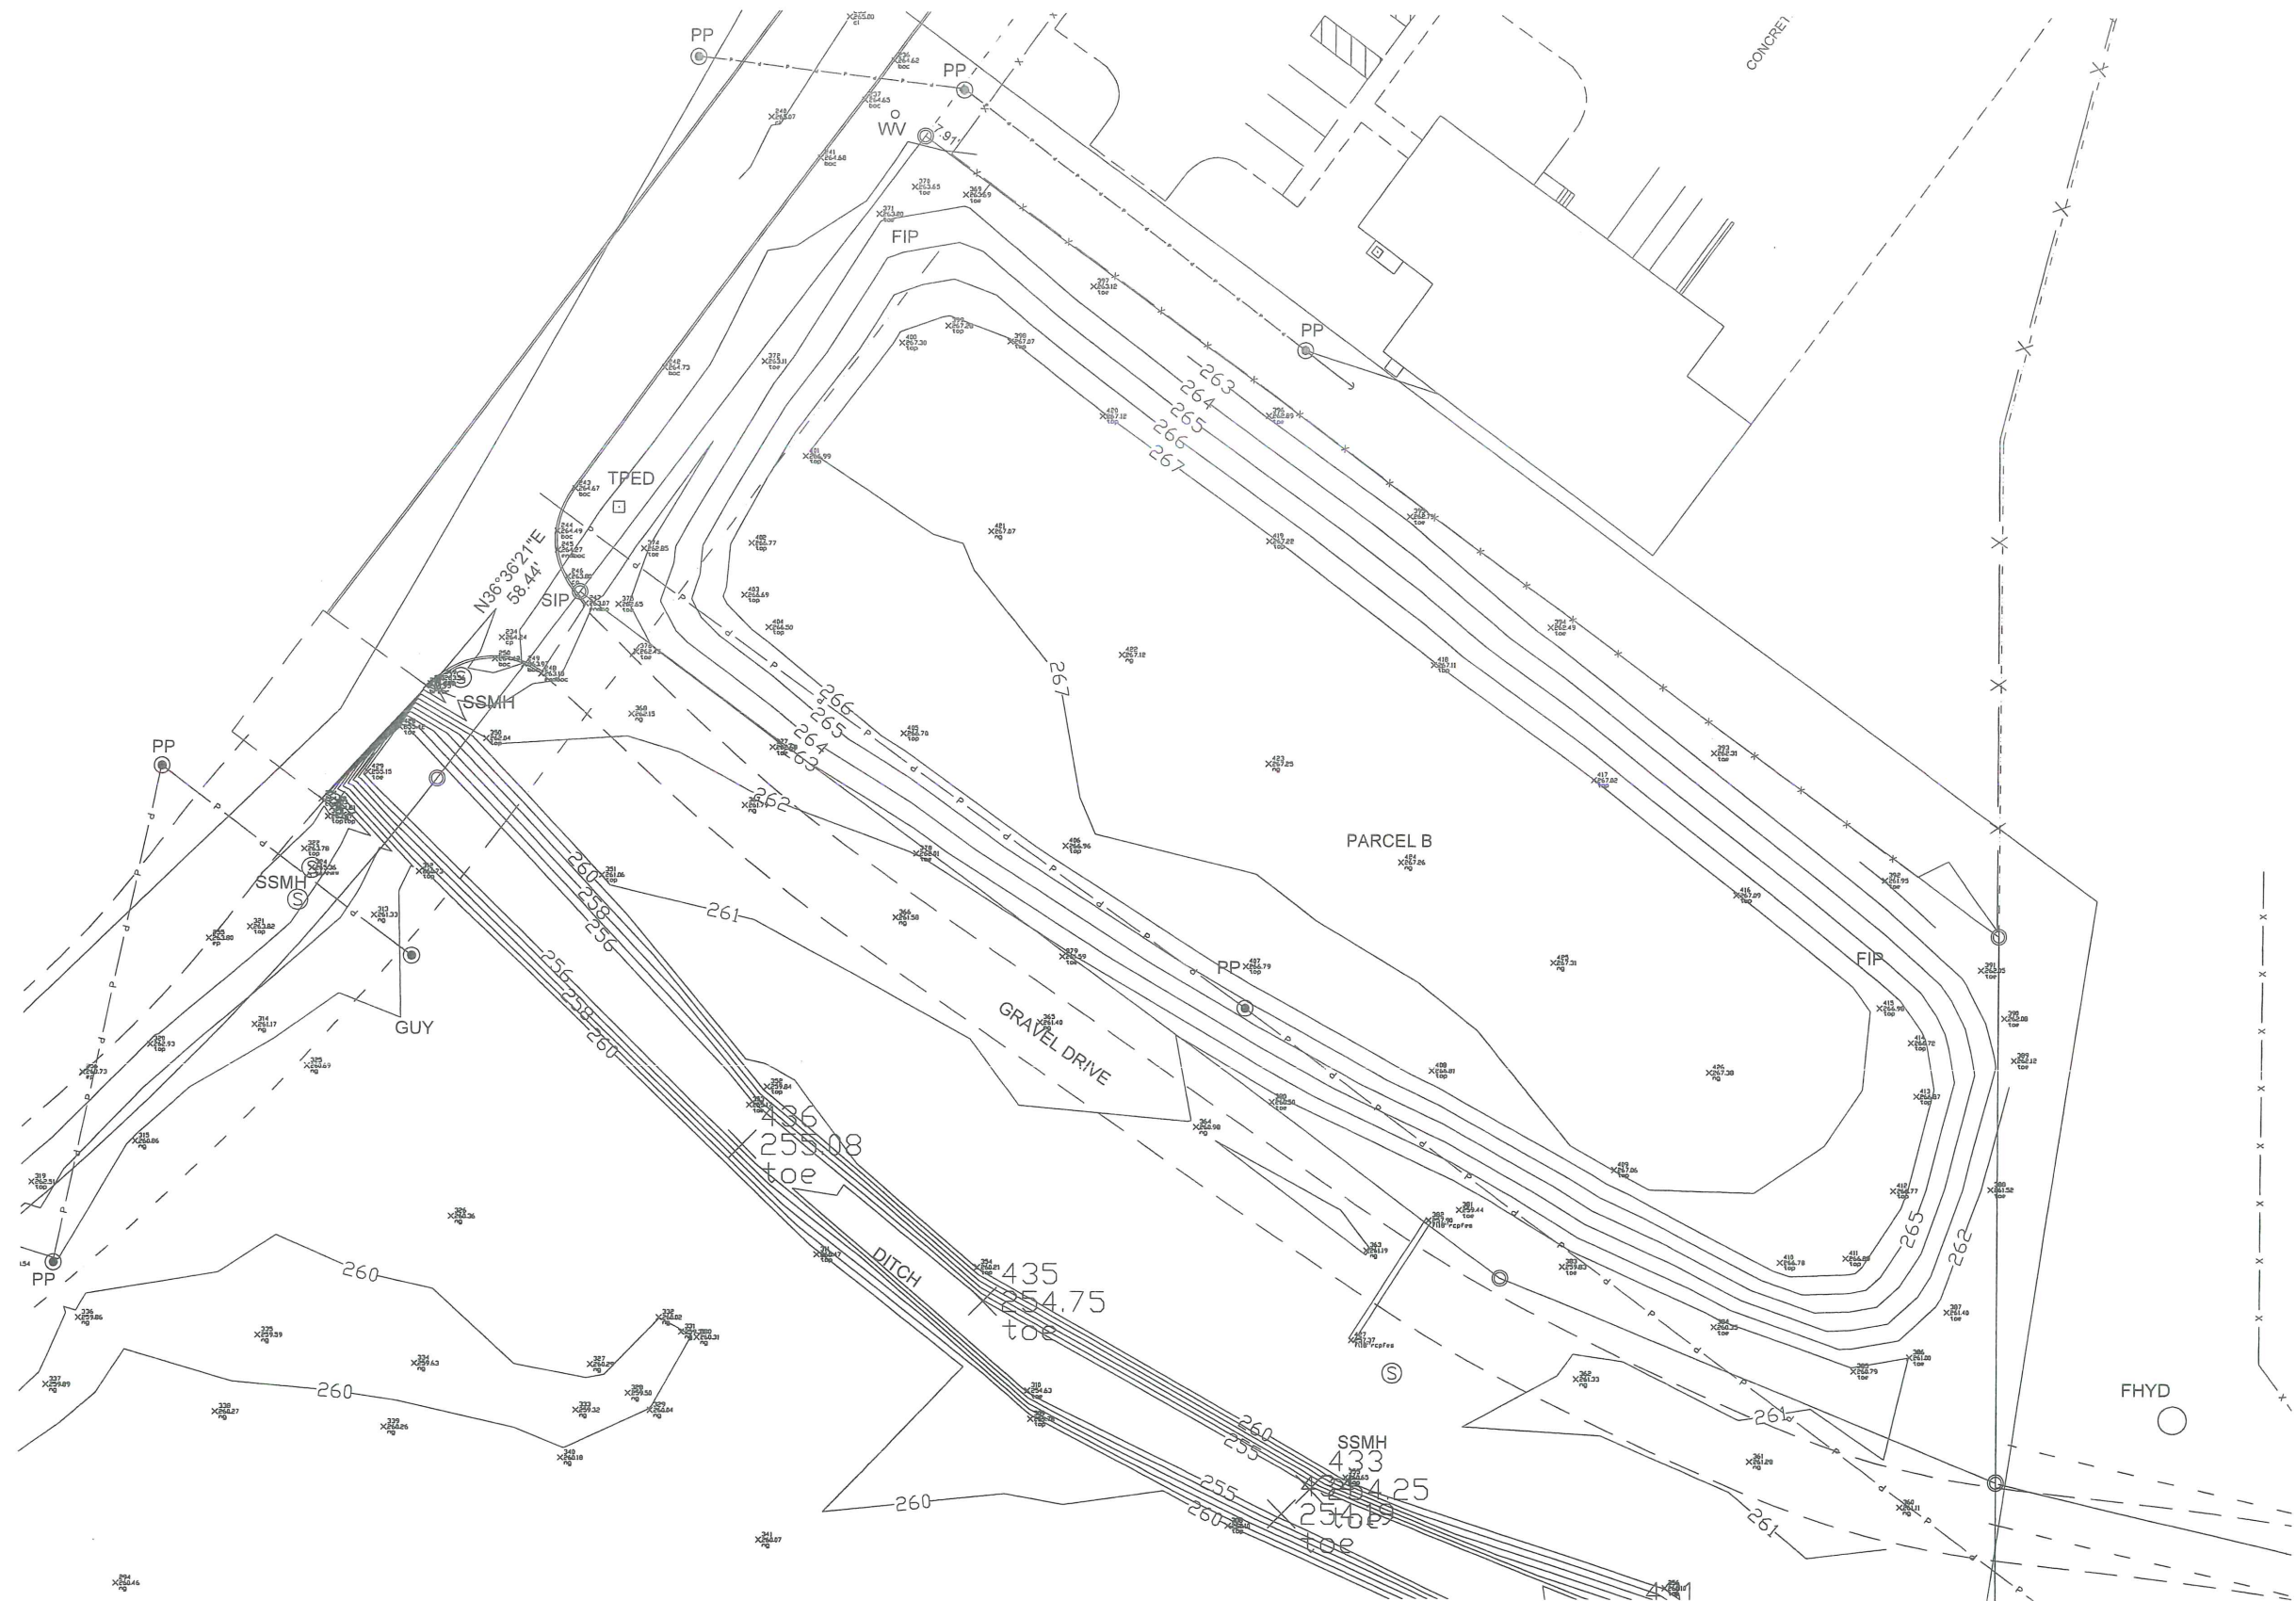

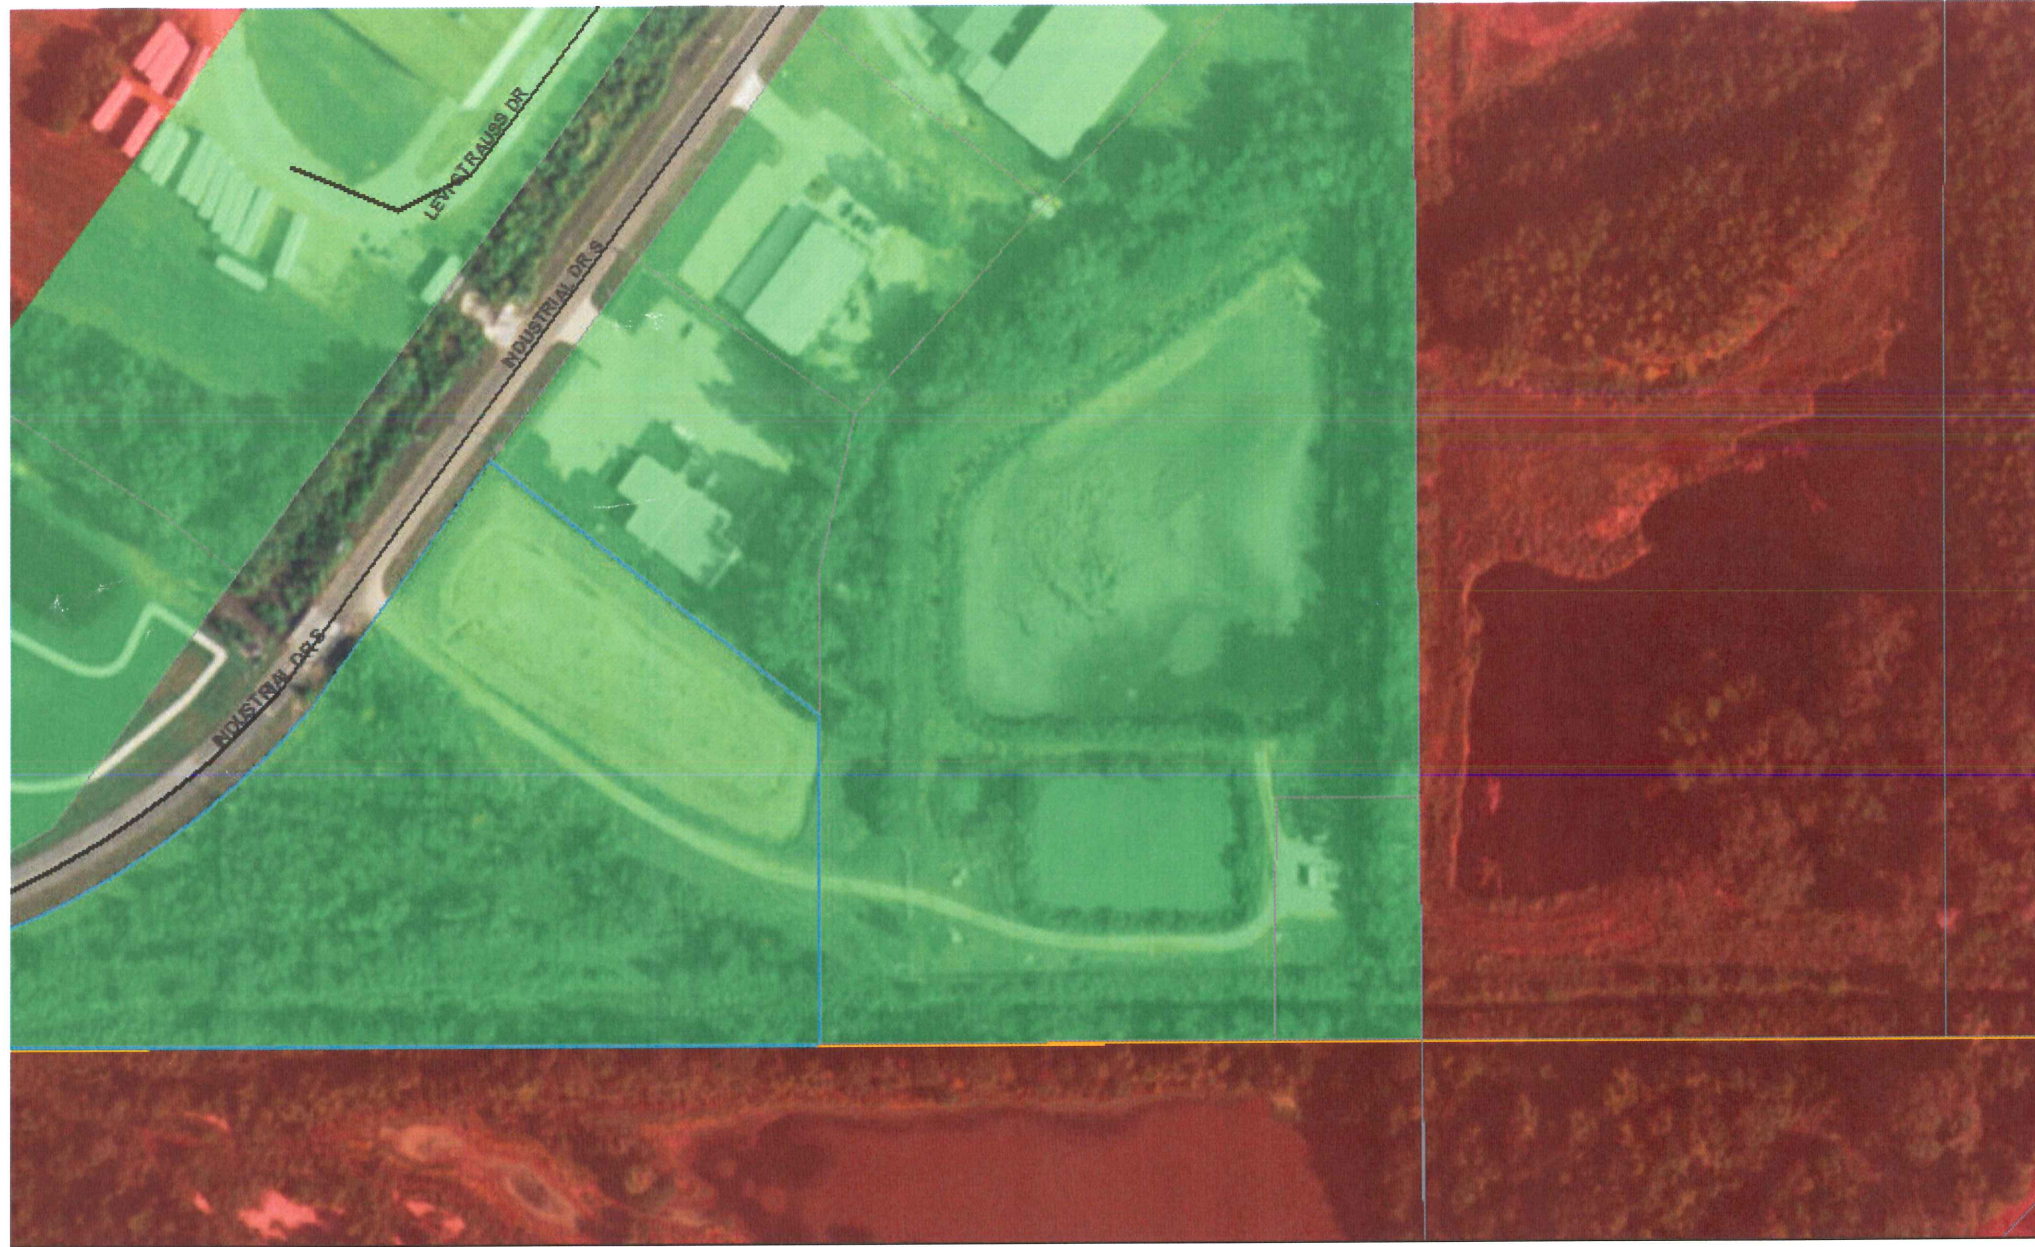

Madison County Web Map

