


Original


REVISIONS	BY

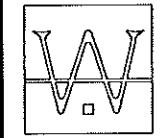


WOODRUFF & ASSOCIATES  
 388 HIGHLAND COUNTY PARKWAY  
 RIDGELAND, MS 39167  
 601-200-8888

**CEDARSTONE COMMERCIAL**  
 163 YANDELL RD  
 GLUCKSTADT MS


DRWN
CHKD
DATE
MARCH 8, 2017
SCALE
JOB NO.
SHEET
<b>A3.0</b>
OF
SHEETS

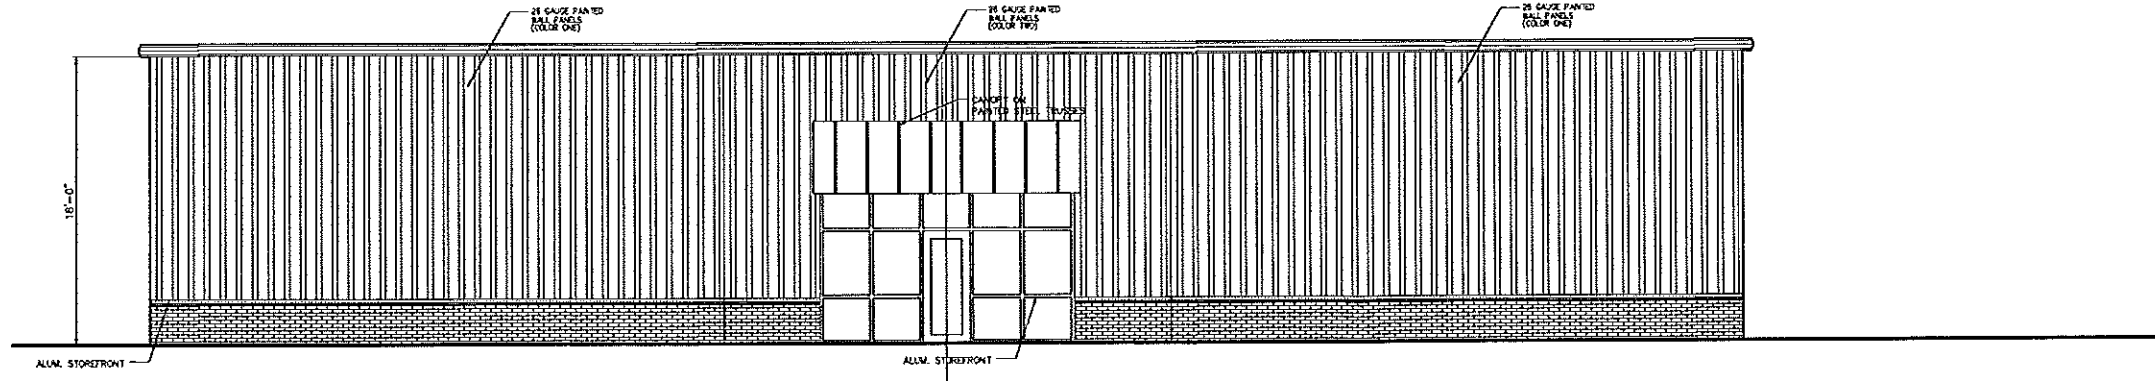


1 FRONT ELEVATION  
 SCALE: 3/16"=1'-0"

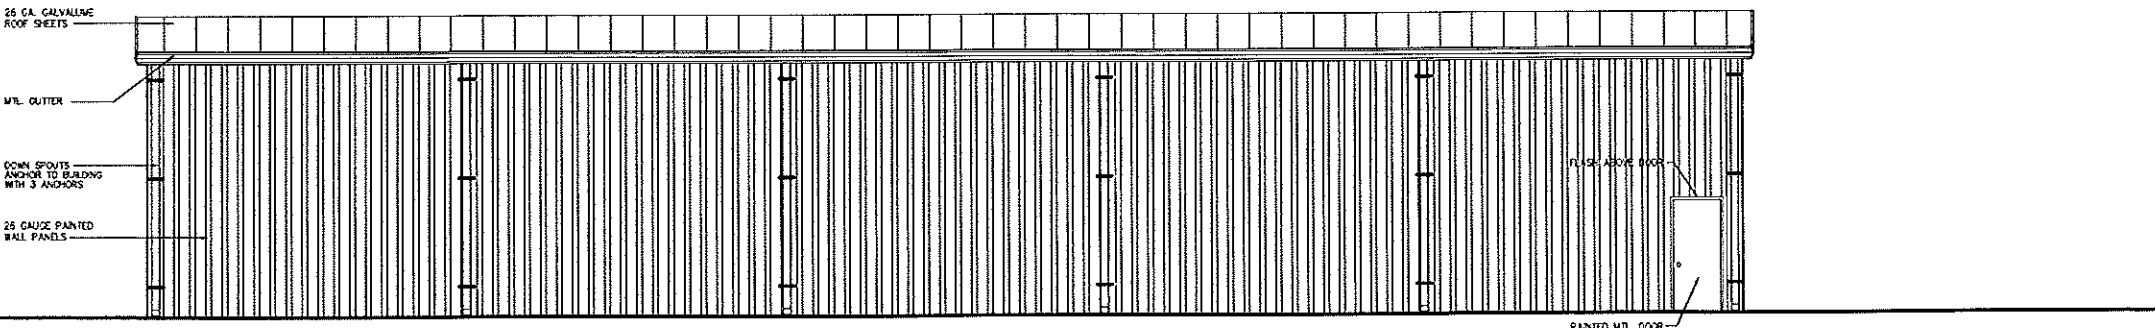

2 REAR ELEVATION  
 SCALE: 3/16"=1'-0"

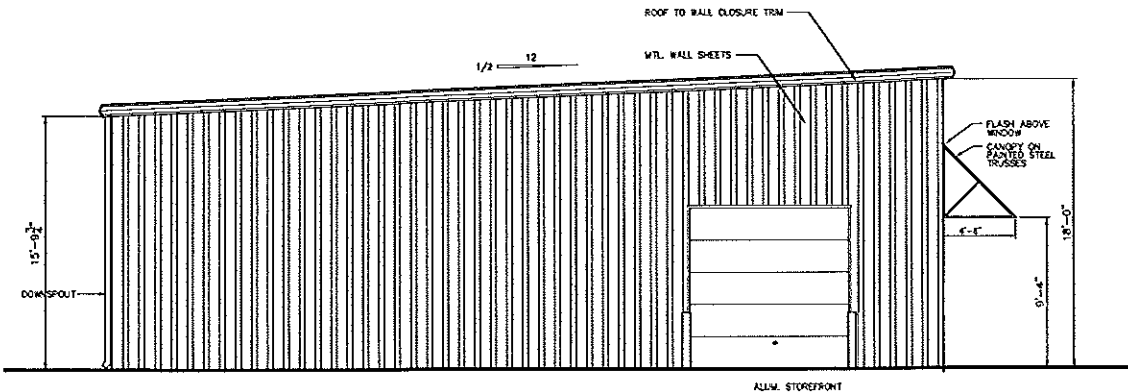

3 END ELEVATION  
 SCALE: 3/16"=1'-0"

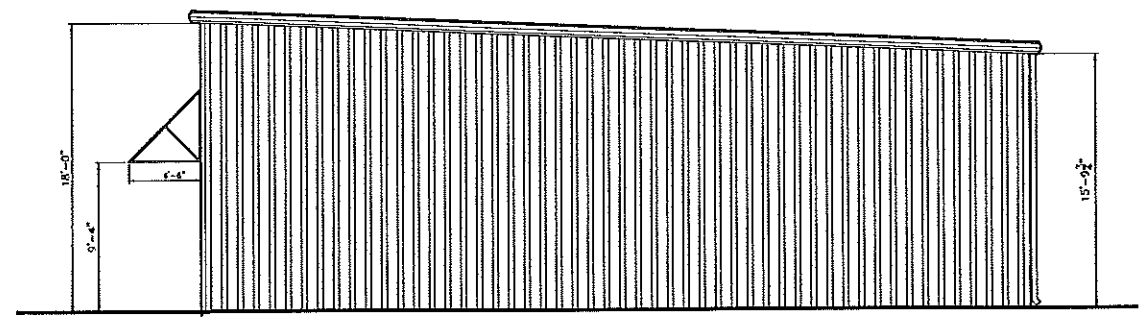

4 END ELEVATION  
 SCALE: 3/16"=1'-0"

Woodruff & Associates 10/25/2004 8:59 AM OLDE COLONY FLOORPLAN.dwg

Revised

REVISIONS	BY




WOODRIDGE & ASSOCIATES  
 208 RICHARD COLONY PARKWAY  
 RIDGELAND, MS 39167  
 601-208-8888


COMMERCIAL SPEC BLDG.  
 105 WESTFALEN DR  
 GLUCKSTADT MS


A3.0


OF SHEETS

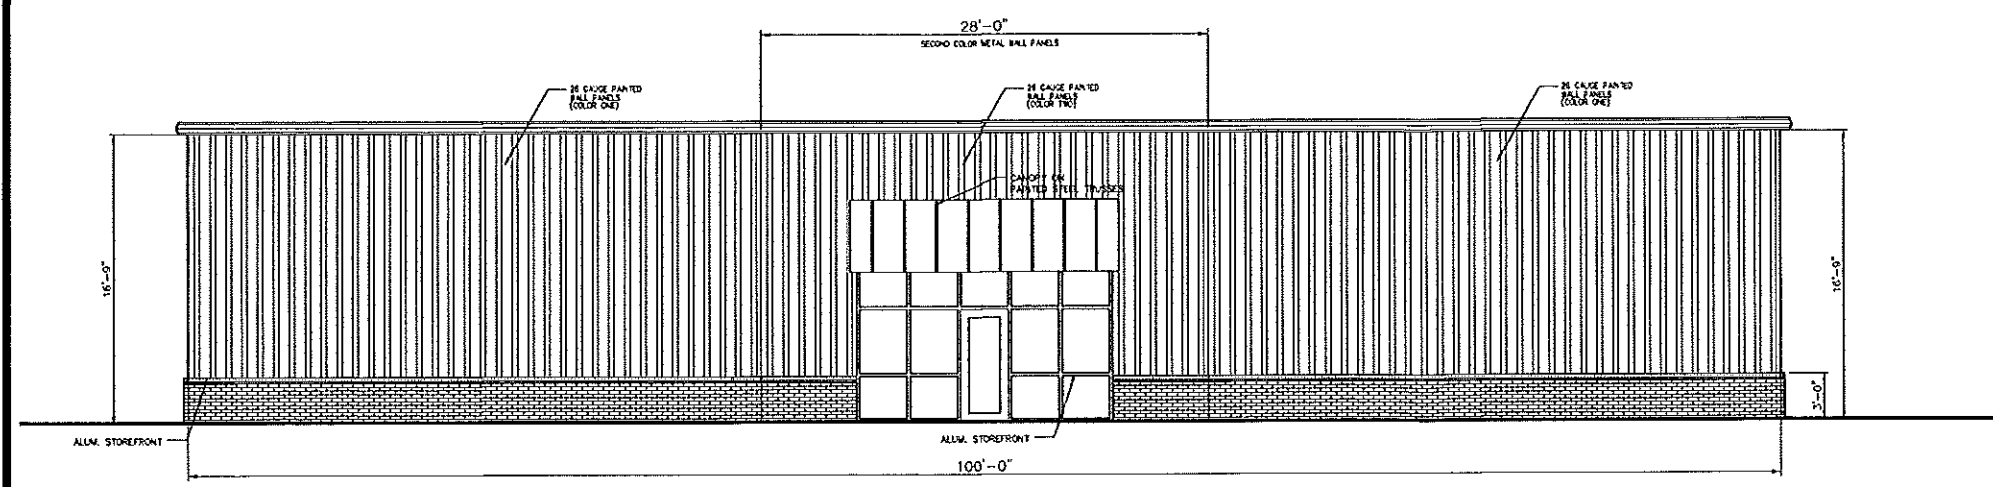


1 EXTERIOR ELEVATION 'A'  
 SCALE: 3/16"=1'-0"

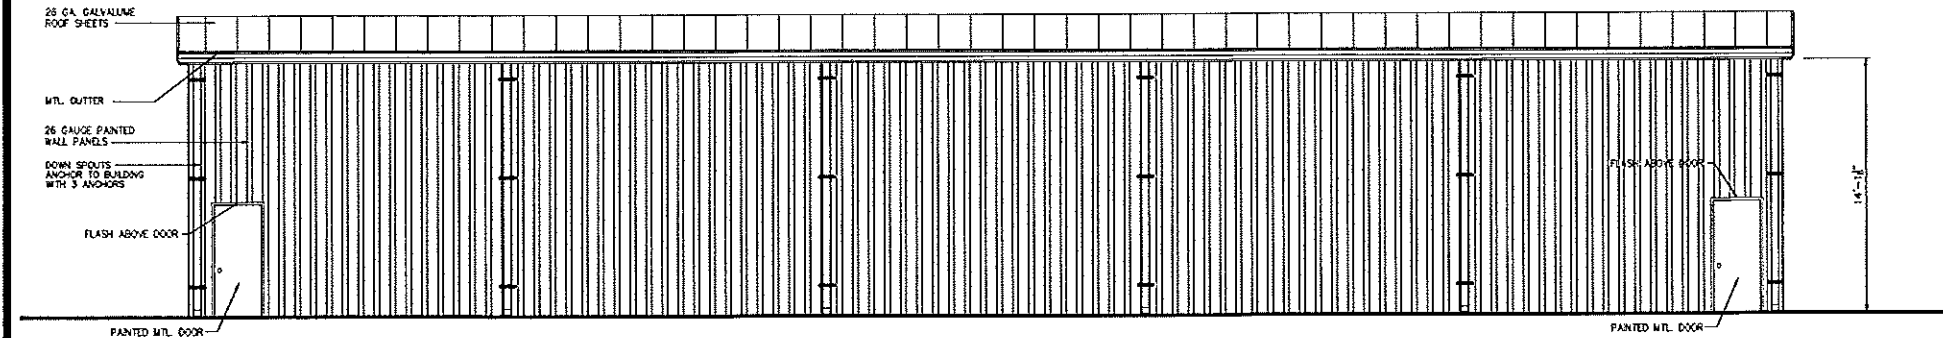


1 EXTERIOR ELEVATION 'B'  
 SCALE: 3/16"=1'-0"

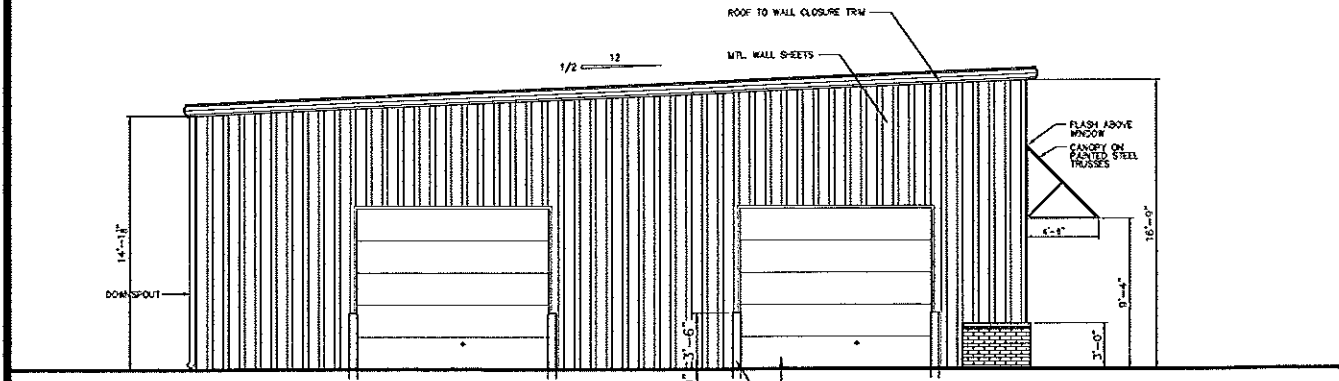

1 EXTERIOR ELEVATION 'C'  
 SCALE: 3/16"=1'-0"

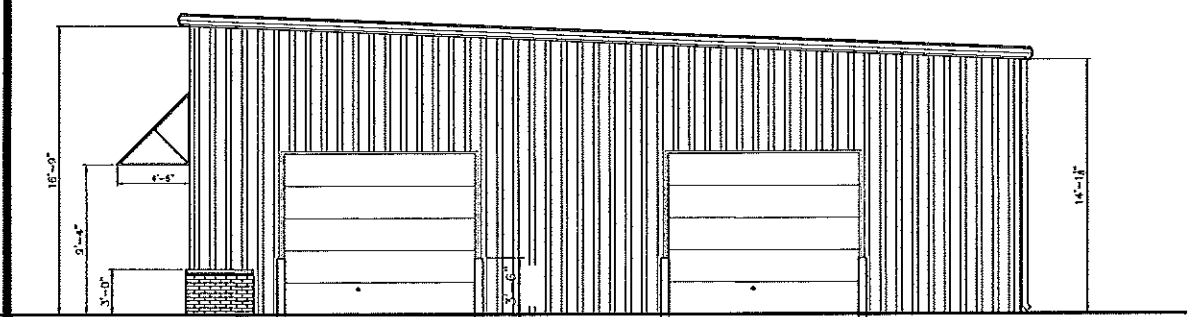


1 EXTERIOR ELEVATION 'D'  
 SCALE: 3/16"=1'-0"

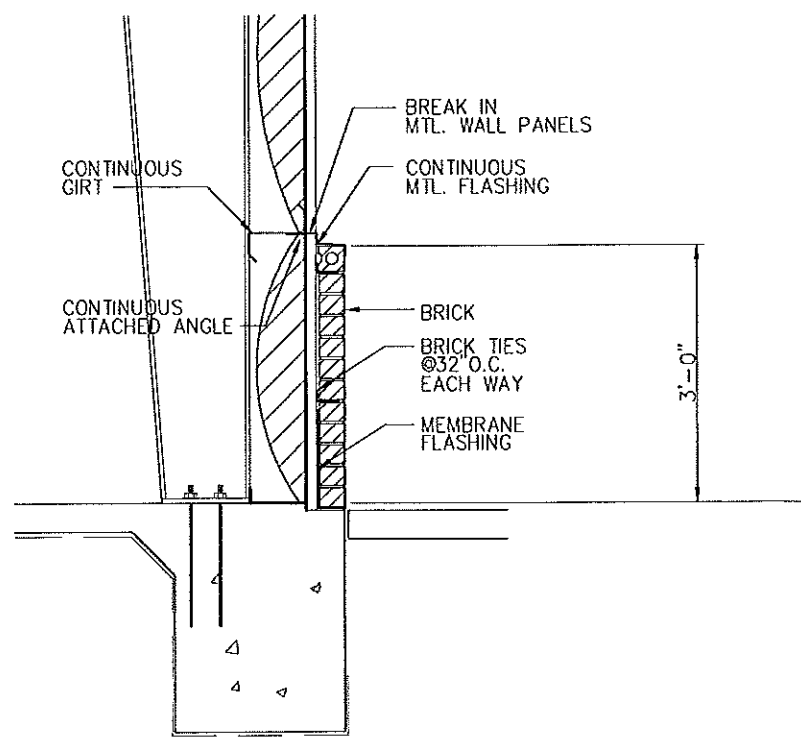

1 MASONRY BASE DETAIL  
 SCALE: 1"=1'-0"

Woodridge & Associates 10/25/2004 8:59 AM OLDE COLONY\_FLOORPLAN.dwg

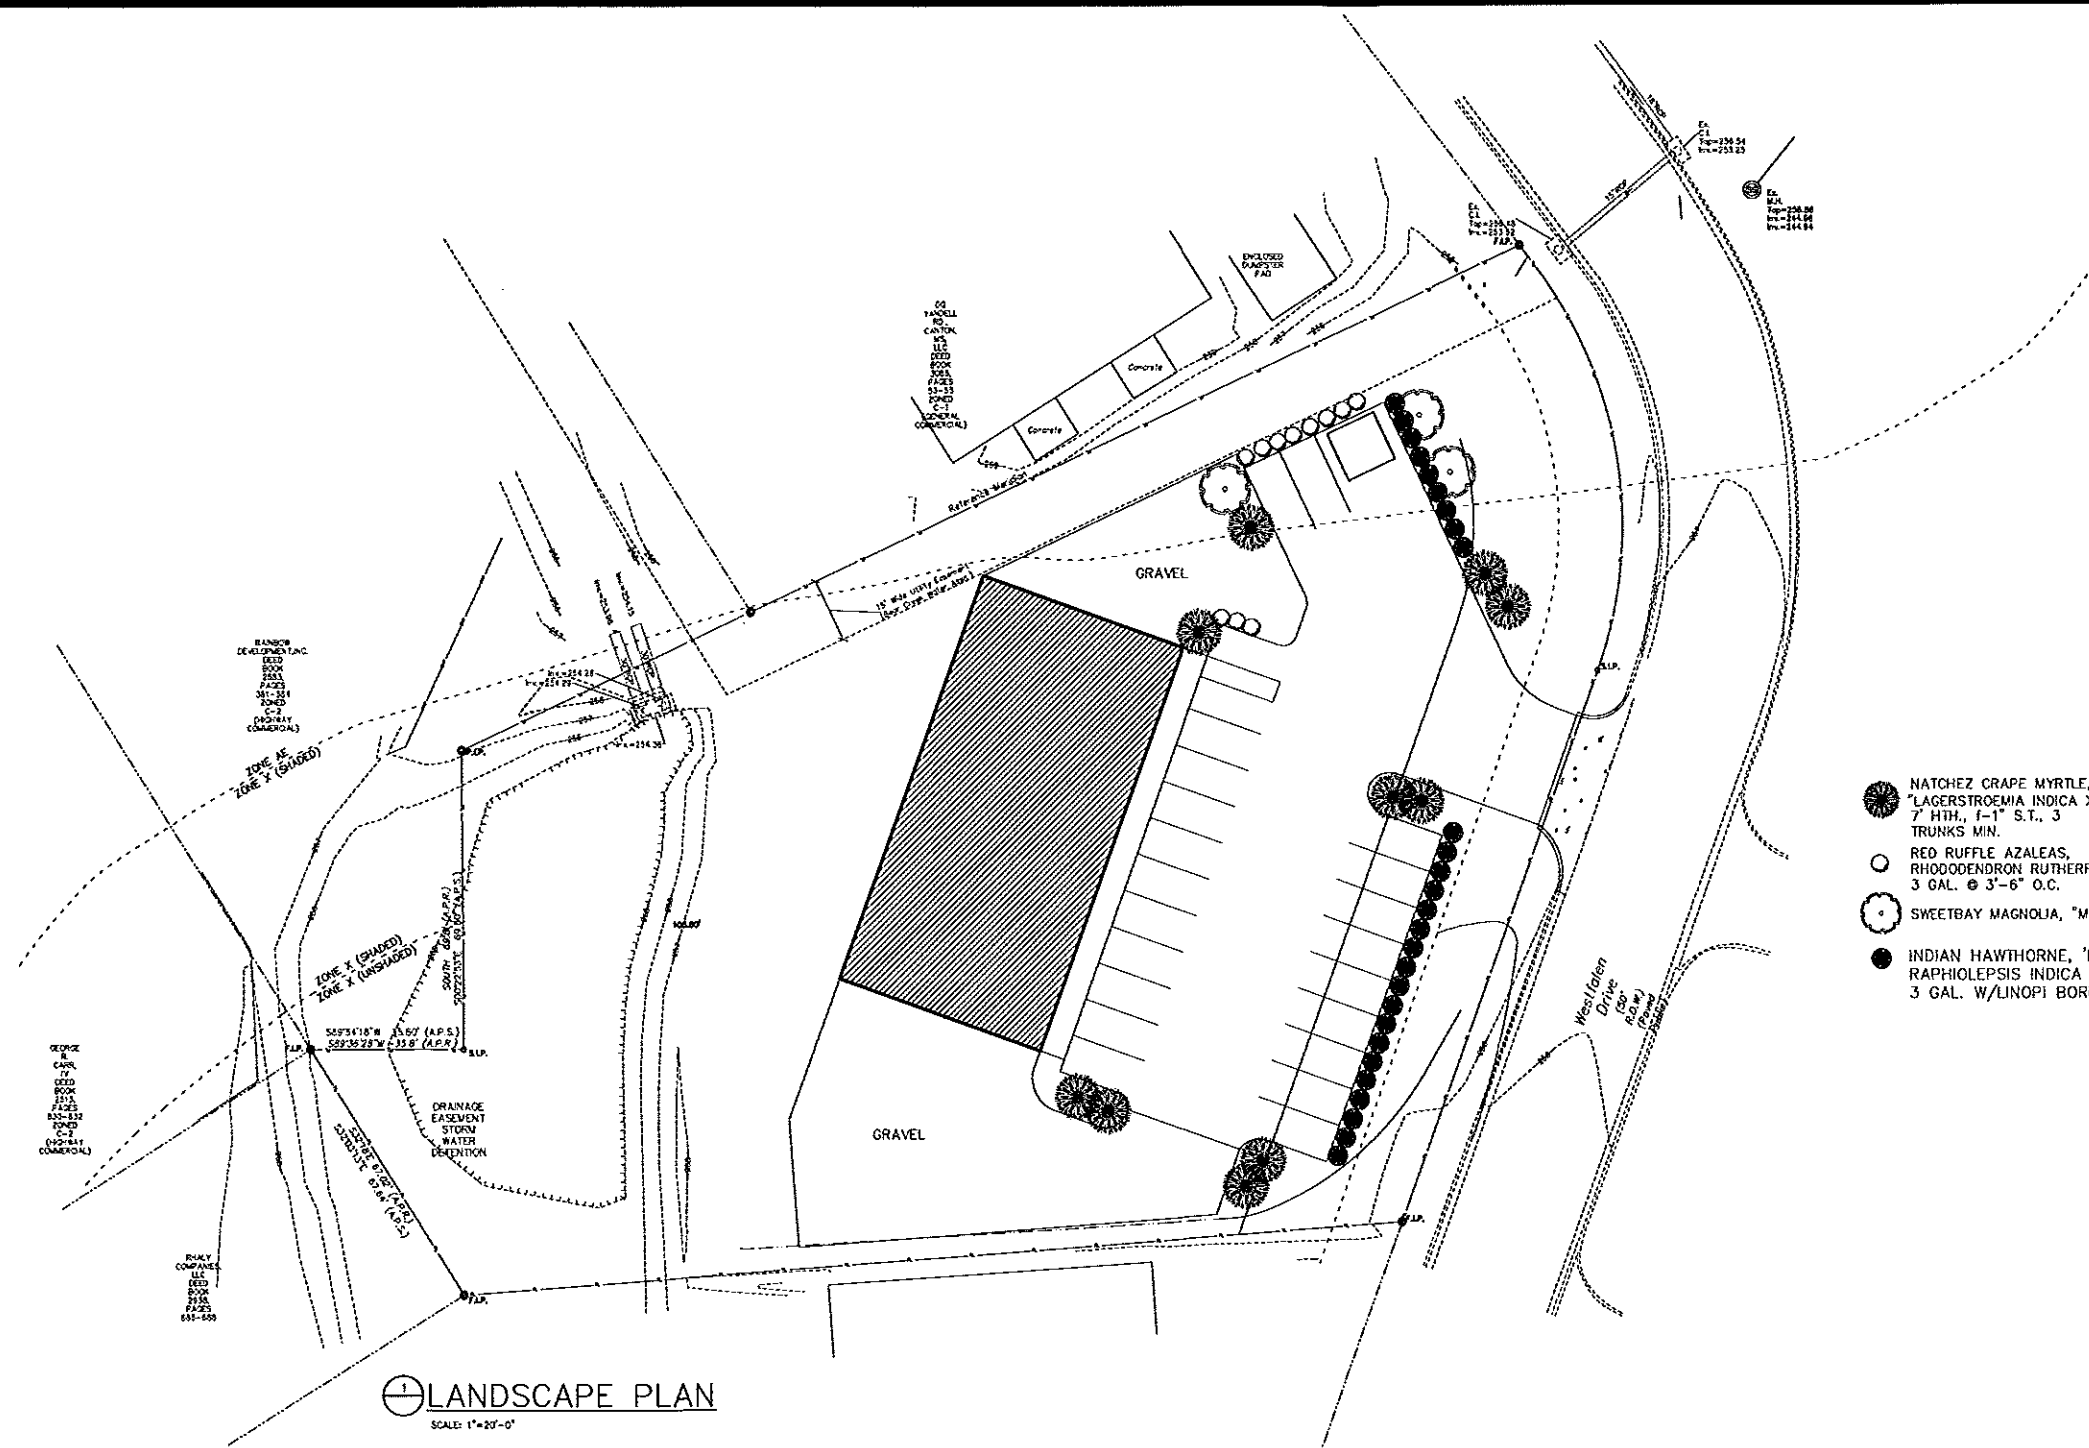

LANDSCAPE PLAN  
SCALE: 1"=20'-0"

- NATCHEZ GRAPE MYRTLE, "LAGERSTROEMIA INDICA X FAURIEI"  
7' HTH., 1-1" S.T., 3 TRUNKS MIN.
- RED RUFFLE AZALEAS, RHODODENDRON RUTHERFORD, 3 GAL. @ 3'-6" O.C.
- SWEETBAY MAGNOLIA, "MAGNOLIA VIRGINIANA"
- INDIAN HAWTHORNE, 'ENCHANTRESS', RAPHIOLEPSIS INDICA ENCHANTRESS 3 GAL. W/LINOPI BORDER

REVISIONS	BY



**COMMERCIAL SPEC BLDG.**  
105 WESTFALEN DR  
GLUCKSTADT MS

DATE	
CHECKED	
DATE	SEPTEMBER 25, 2017
SCALE	
JOB NO.	
SHEET	
<b>L1.0</b>	
OF	
SHEETS	