



SOUTH INDUSTRIAL DRIVE

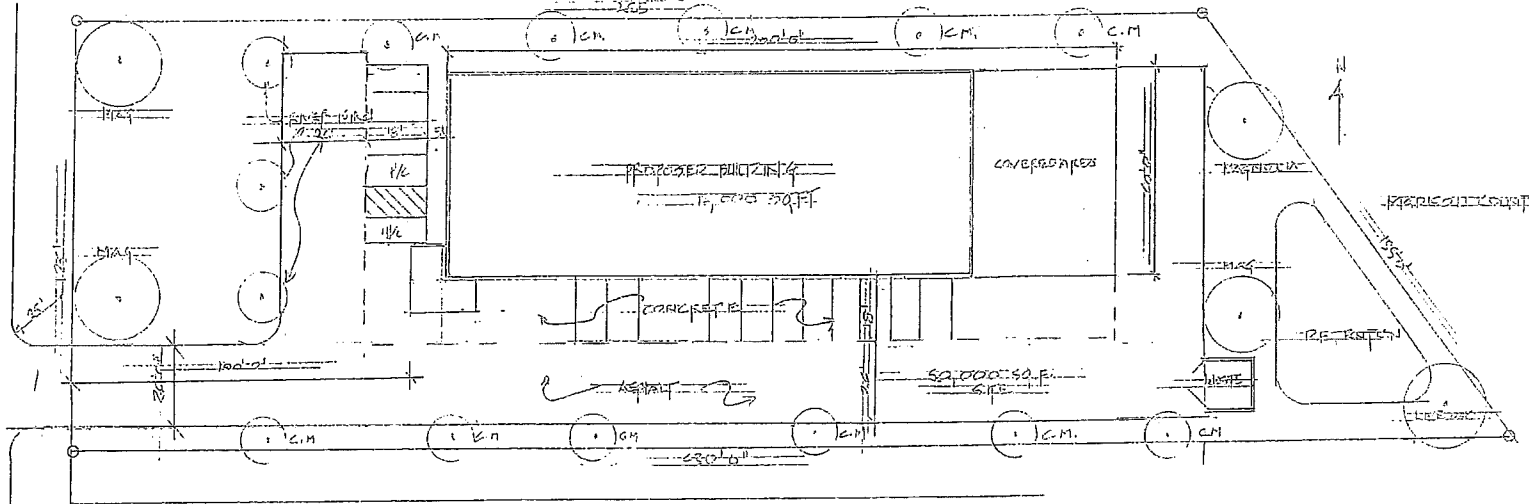

○ SCHEMATIC SITE PLAN WITH LANDSCAPING
SCALE: 1" = 20'0"

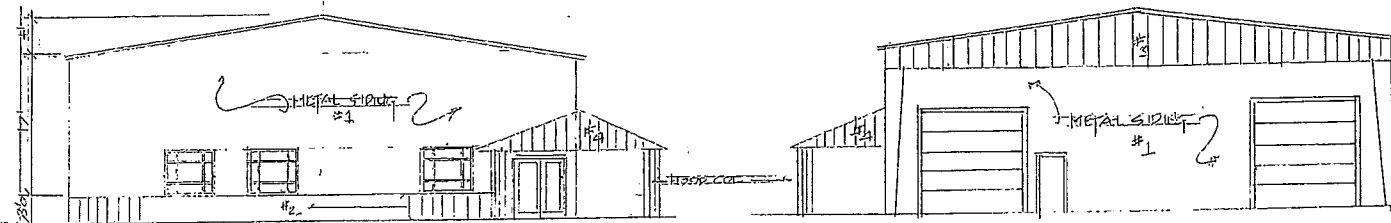


○ WEST ELEVATION


○ EAST ELEVATION
SCALE: 1/8" = 1'0"

REVISION	BY

POWDER KEG FINISHES
GREG AINSWORTH, ARCHITECT

DRAWN
CHECKED
DATE
SCALE
JOB NO.
SHEET
OF SHEETS

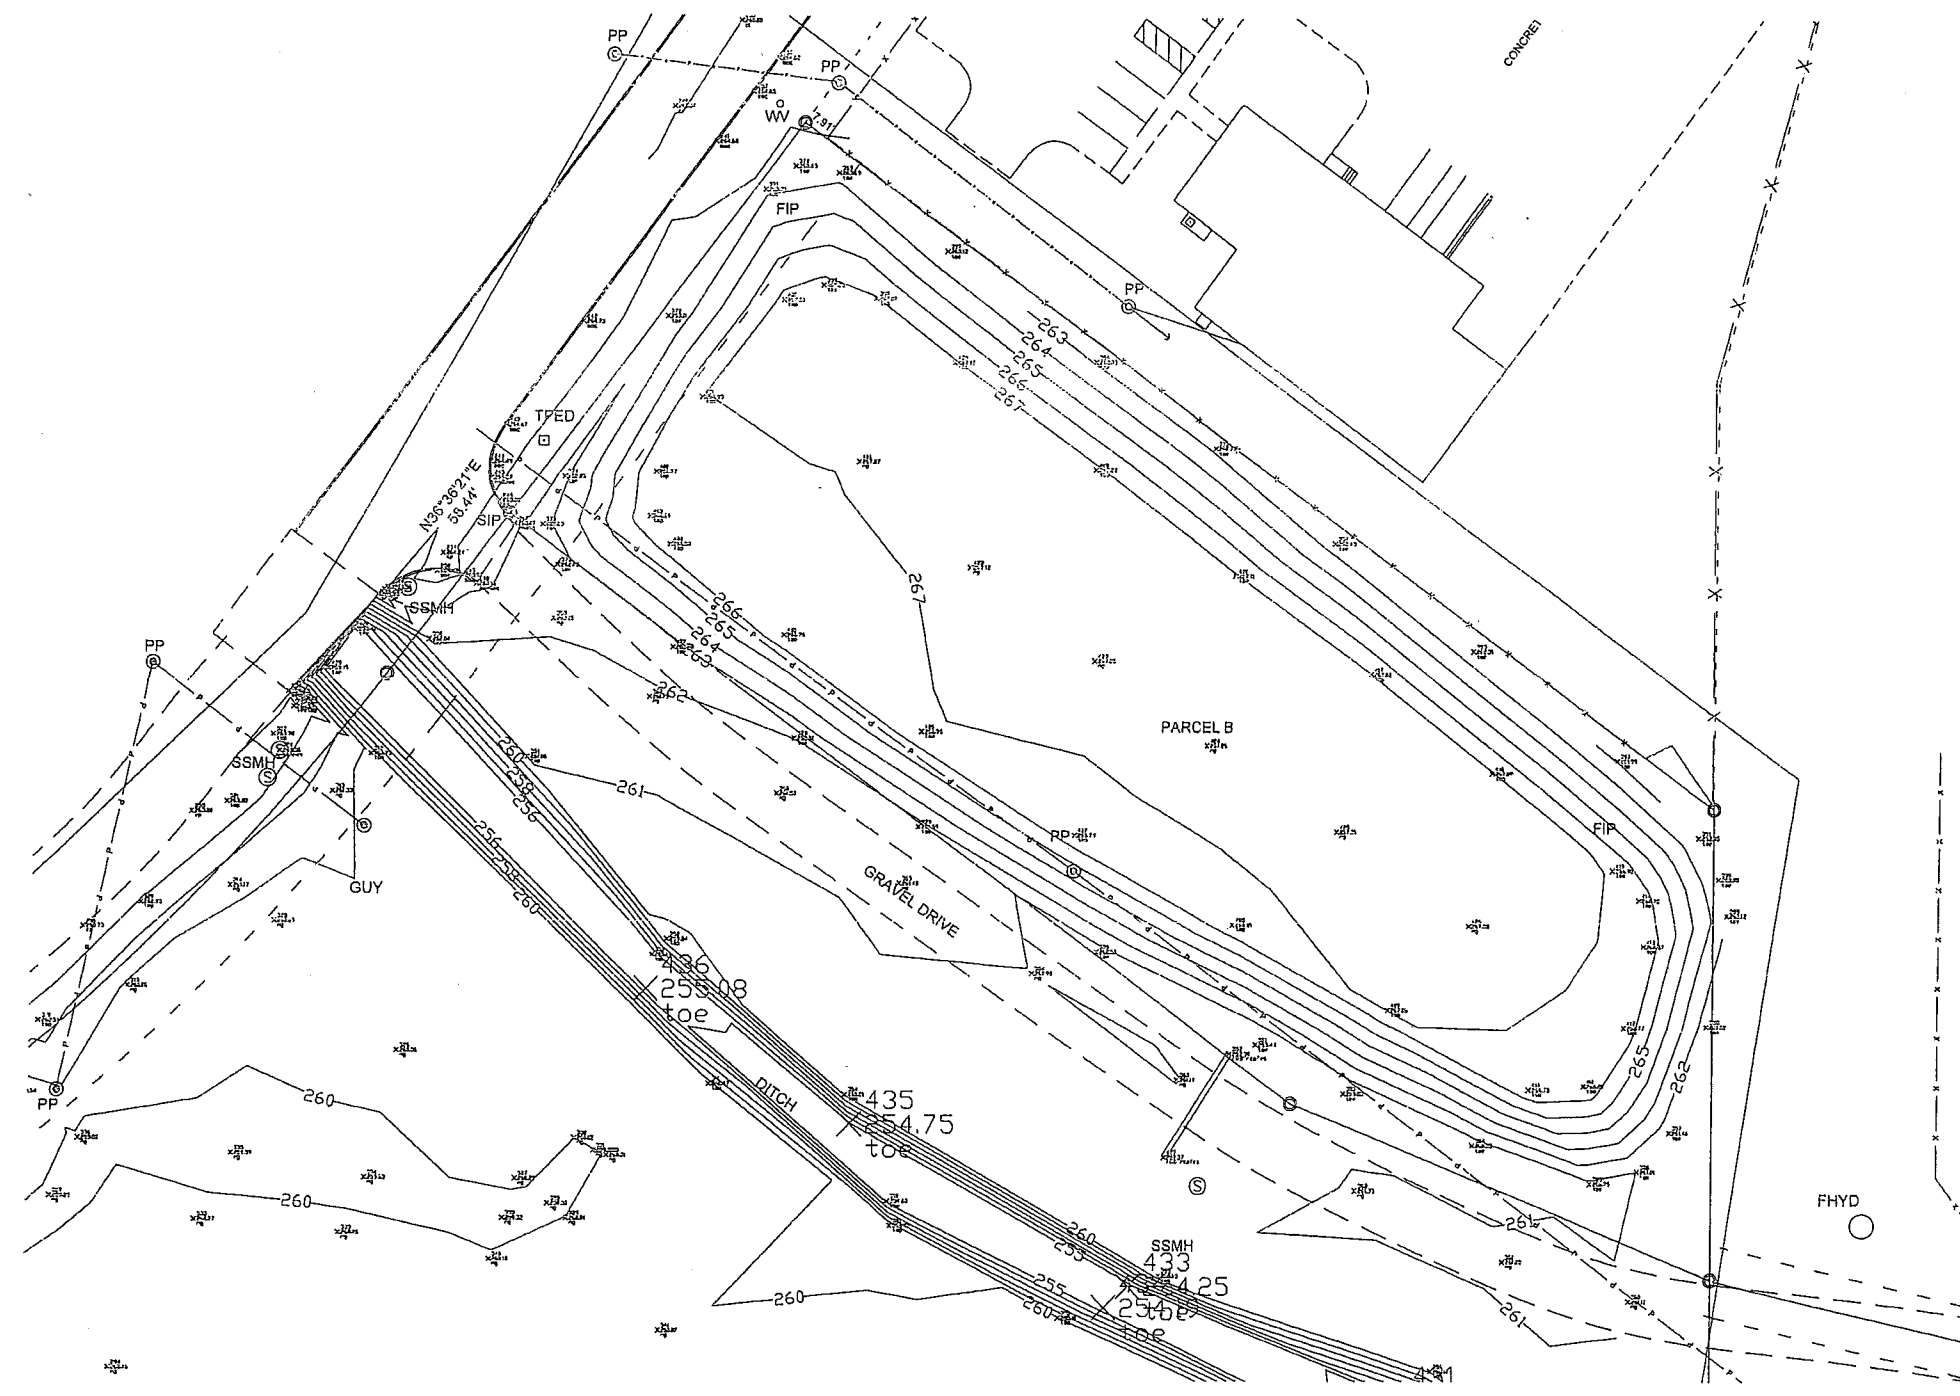


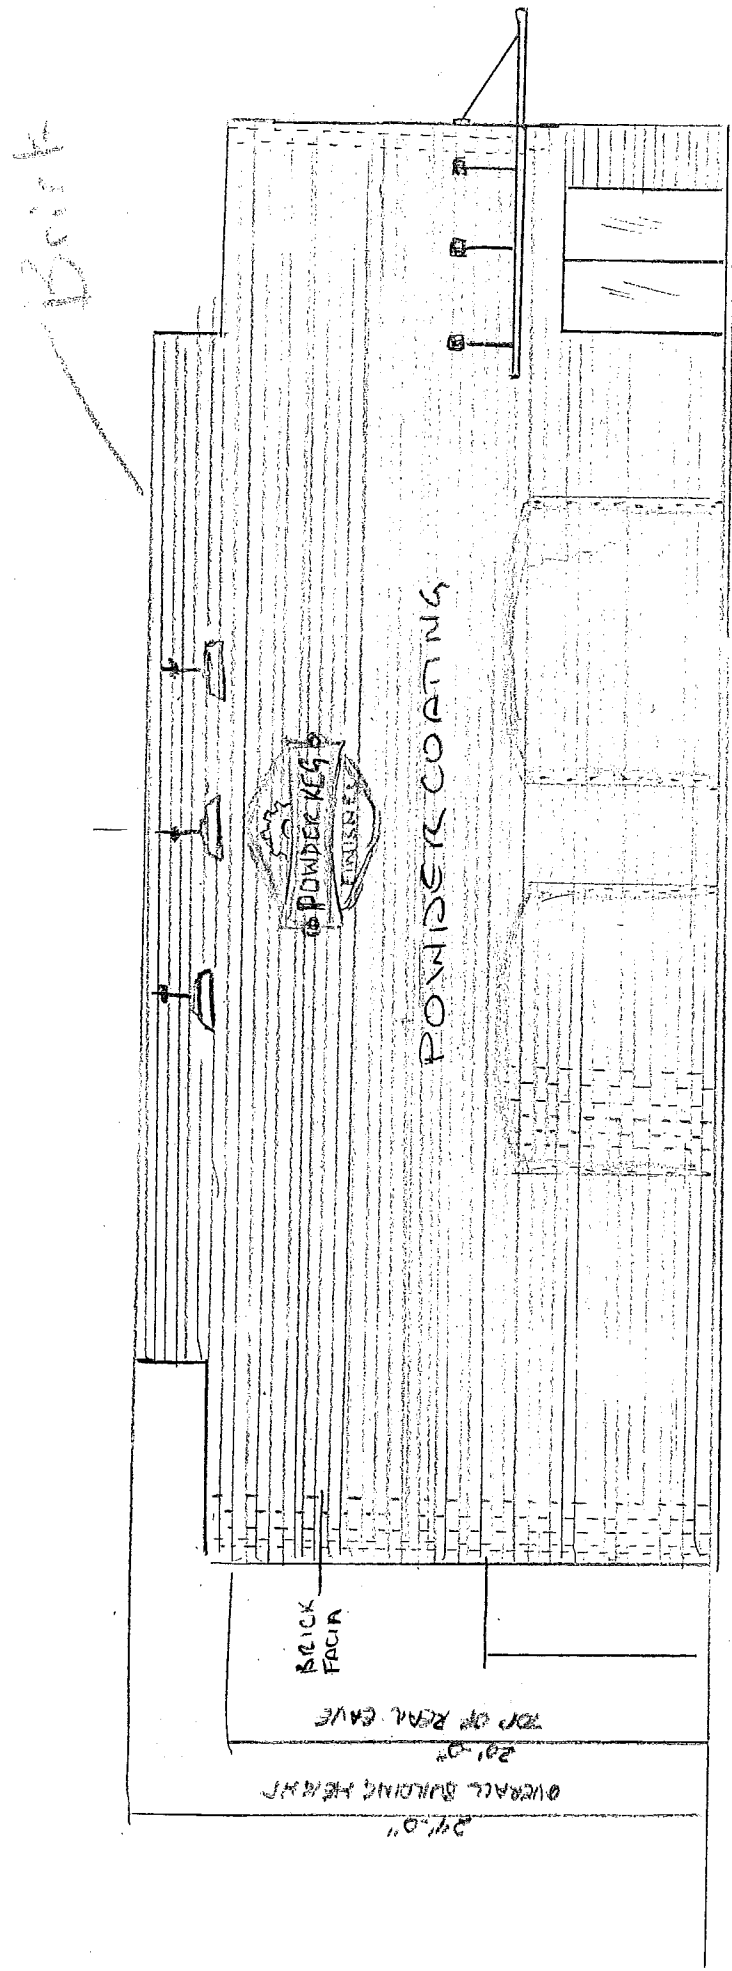

WEST ELEVATION

APPT

Brick

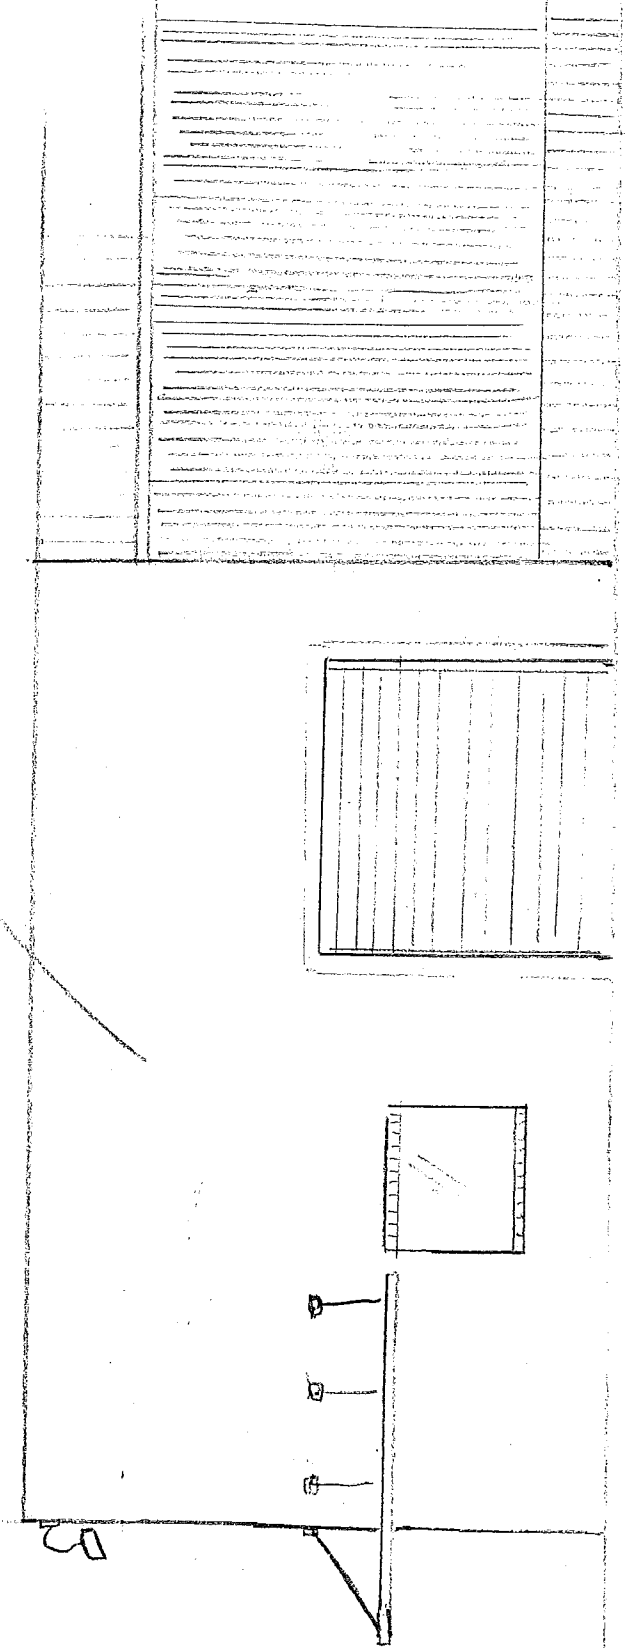

SOUTH ELEVATION