










REVISIONS	BY

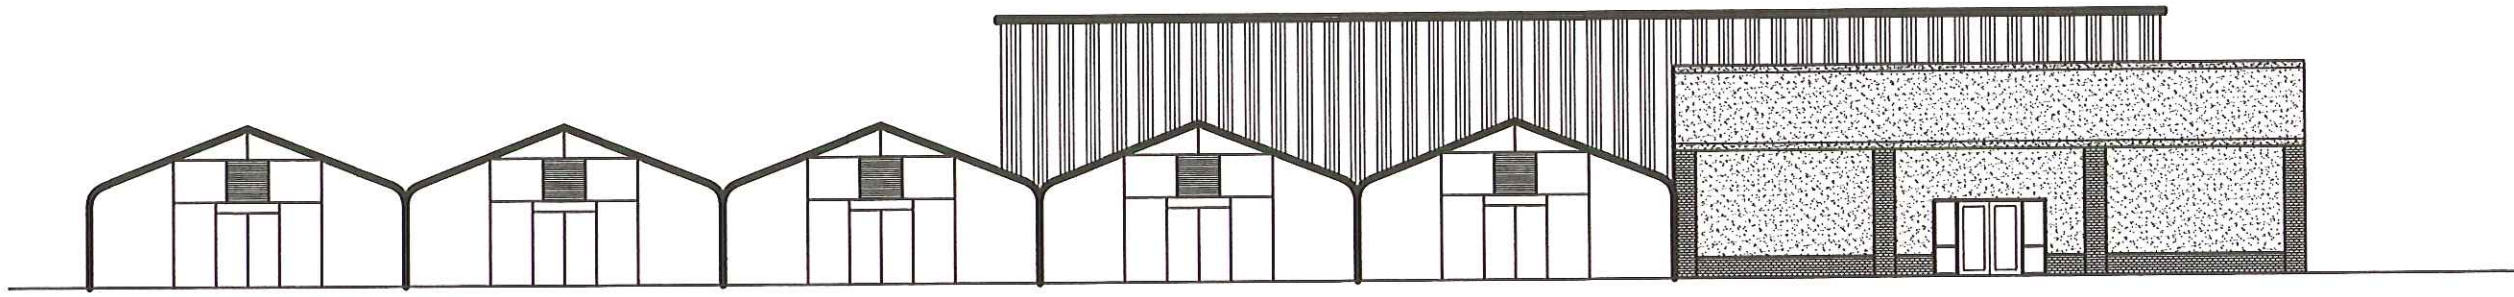


**EAST ELEVATION**  
SCALE: 1/8"=1'-0"

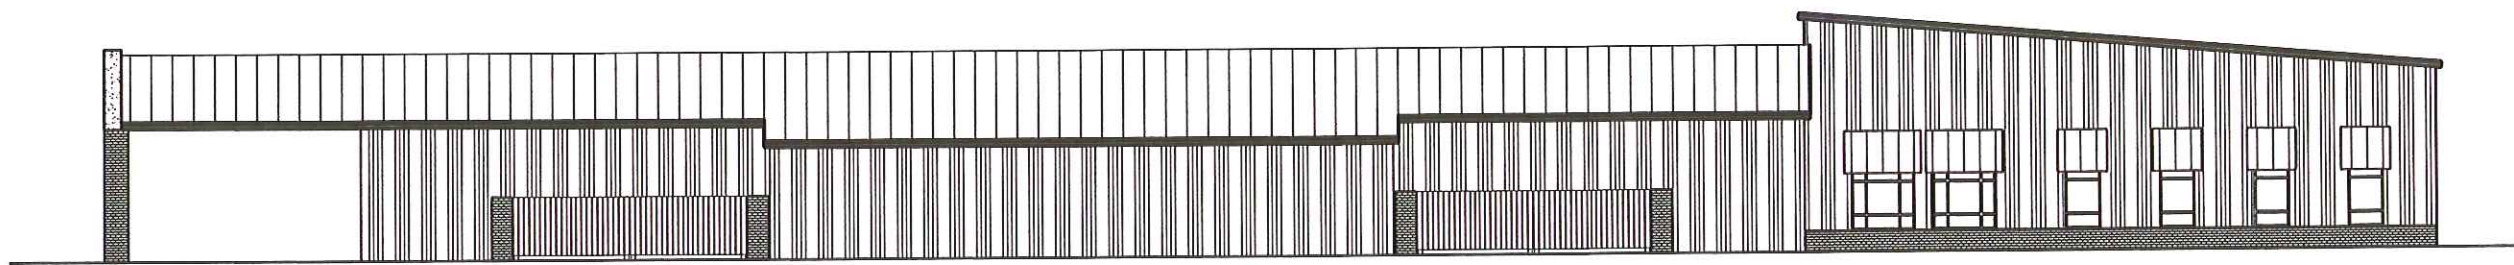

**NORTH ELEVATION**  
SCALE: 1/8"=1'-0"

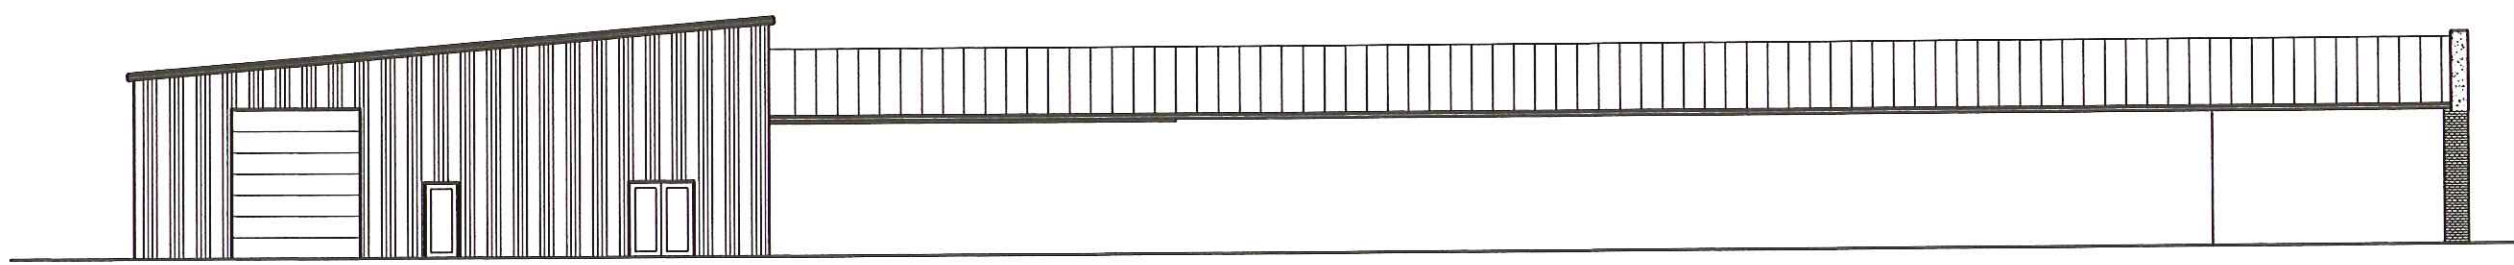

**SOUTH ELEVATION**  
SCALE: 1/8"=1'-0"

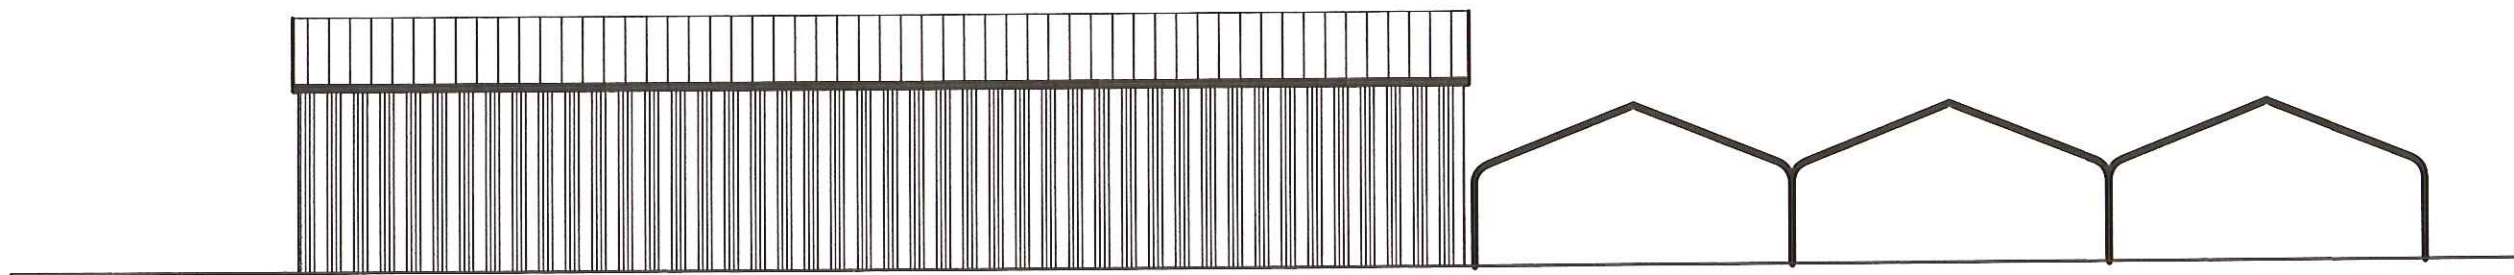

**WEST ELEVATION**  
SCALE: 1/8"=1'-0"

**WOULDGE & ASSOCIATES**  
505 ENGLAND COUNTY PARKWAY  
RIDGELAND, MS 39167  
601-800-8888  
WOULDGE@WOULDGE.COM

**Callaway's Addition**  
Calloway Station Parkway  
Grenada, Mississippi

THIS DRAWING IS THE EXCLUSIVE PROPERTY OF WOULDGE & ASSOCIATES. IT IS NOT TO BE REPRODUCED, COPIED, OR TRANSMITTED IN ANY FORM OR BY ANY MEANS, ELECTRONIC OR MECHANICAL, INCLUDING PHOTOCOPYING, RECORDING, OR BY ANY INFORMATION STORAGE AND RETRIEVAL SYSTEM, WITHOUT THE EXPRESS WRITTEN PERMISSION OF WOULDGE & ASSOCIATES.

DATE
CHECKED
DATE 8/8/19
SCALE
JOB NO.
SHEET
<b>A3.0</b>
OF 04 SHEETS