

SITE PLAN WITH LANDSCAPE  
SCALE: 1/16"=1'-0"




Revisions	By

COTTRELL GYM  
GLUCKSTADT, MS


66 Sabdalwood  
Madison, MS 39110  
gregainsworth@att.net  
601.856.9598

Greg Ainsworth, Architect


Drawn By:
Checked By:
Date 11-26-13
Scale
Job No.
Sheet

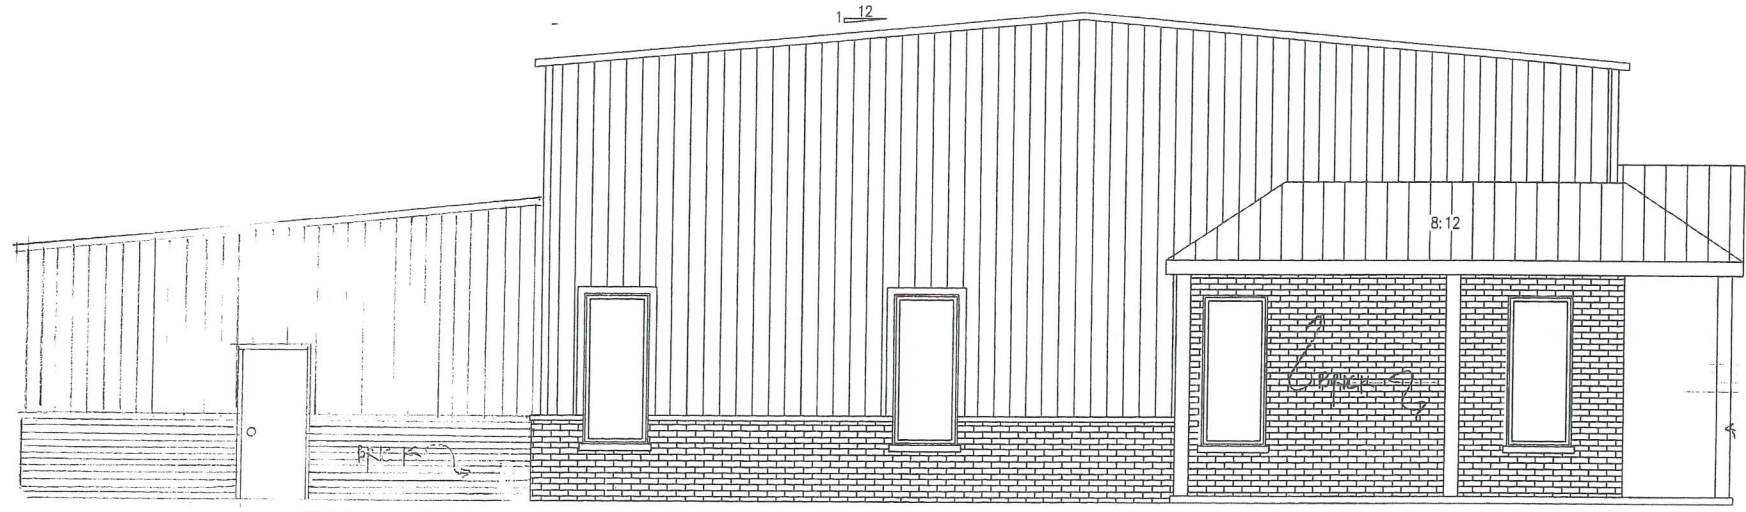

LEFT  
NORTH ELEVATION

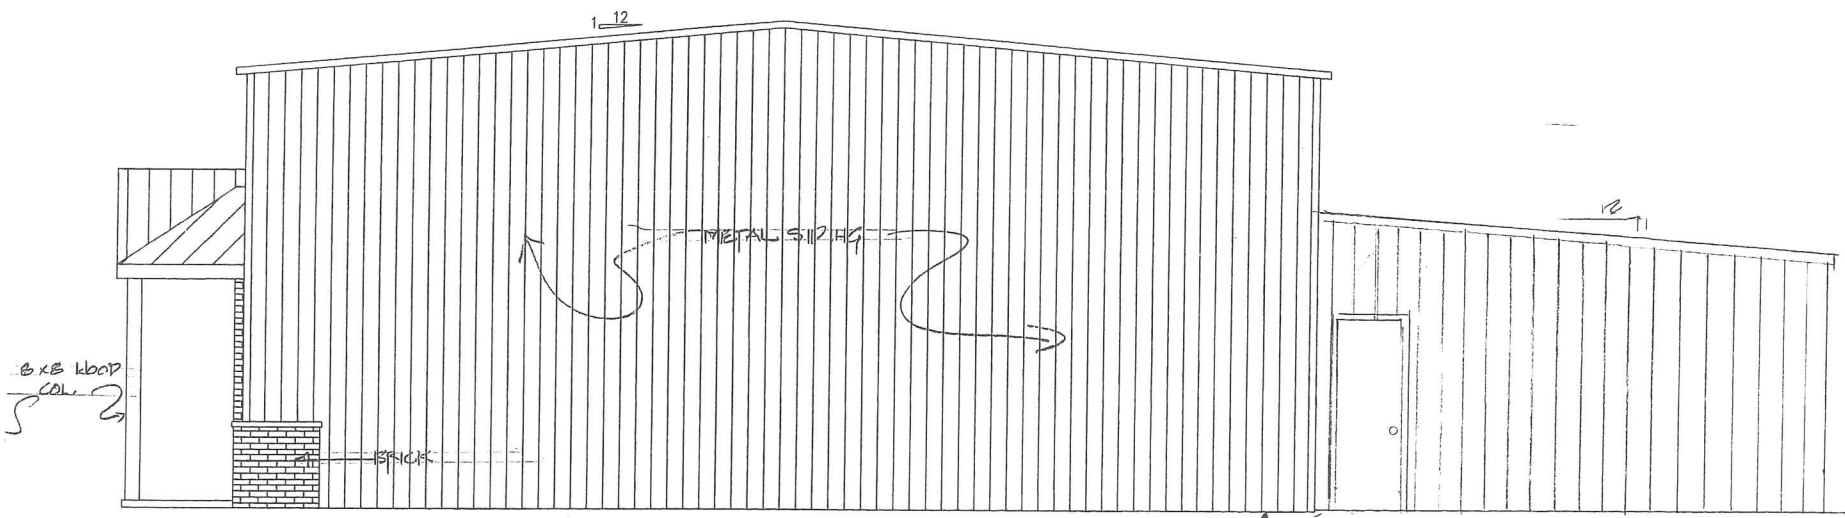

RIGHT  
SOUTH ELEVATION

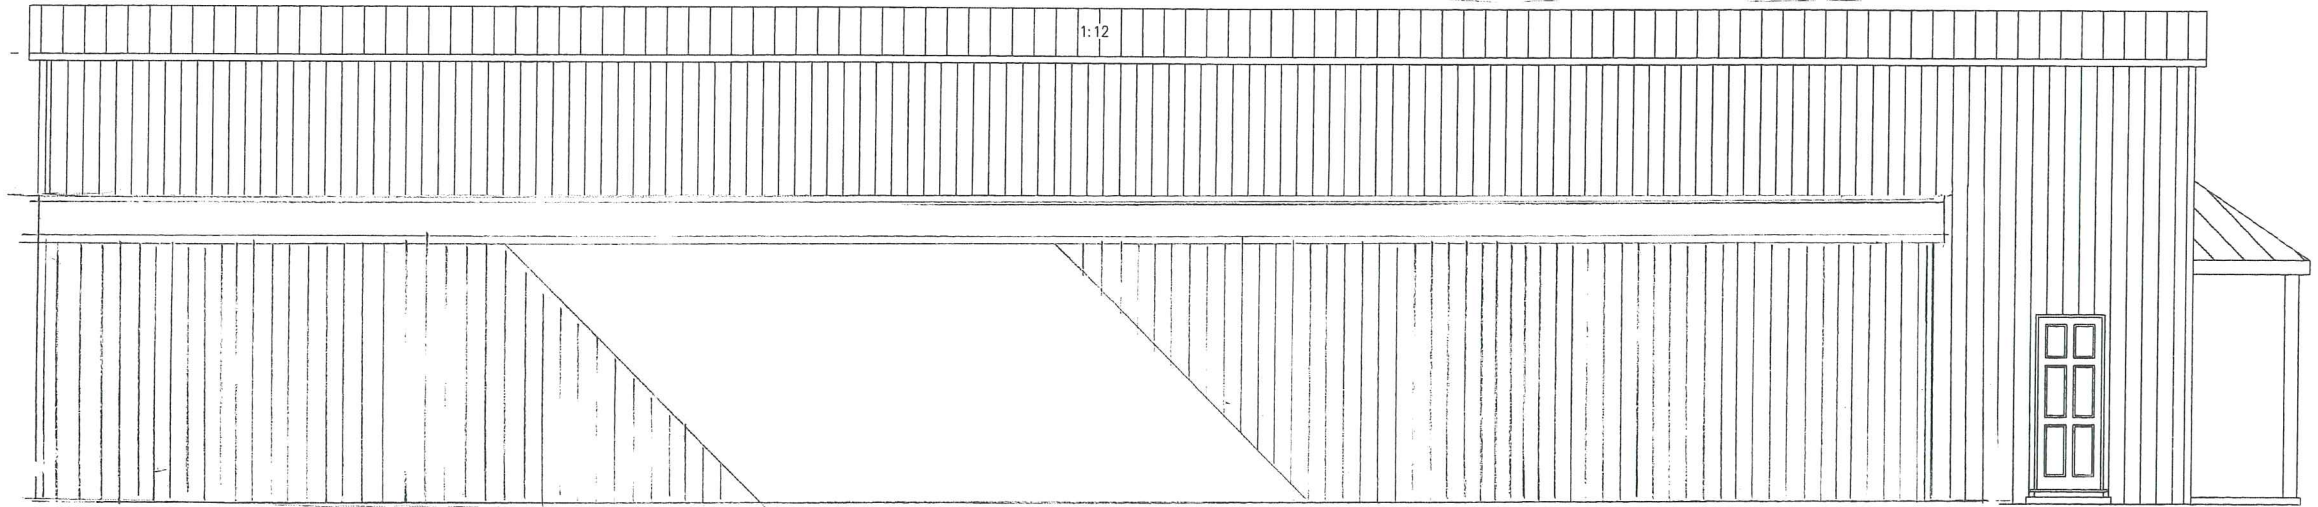


BRICK  
EAST ELEVATION

REVISIONS	BY

COTTRELL GYM ADDITION  
GREG AINSWORTH, ARCHITECT

	DRAWN
	CHECKED
	DATE
	SCALE
	JOB NO.
	SHEET
	OF SHEETS



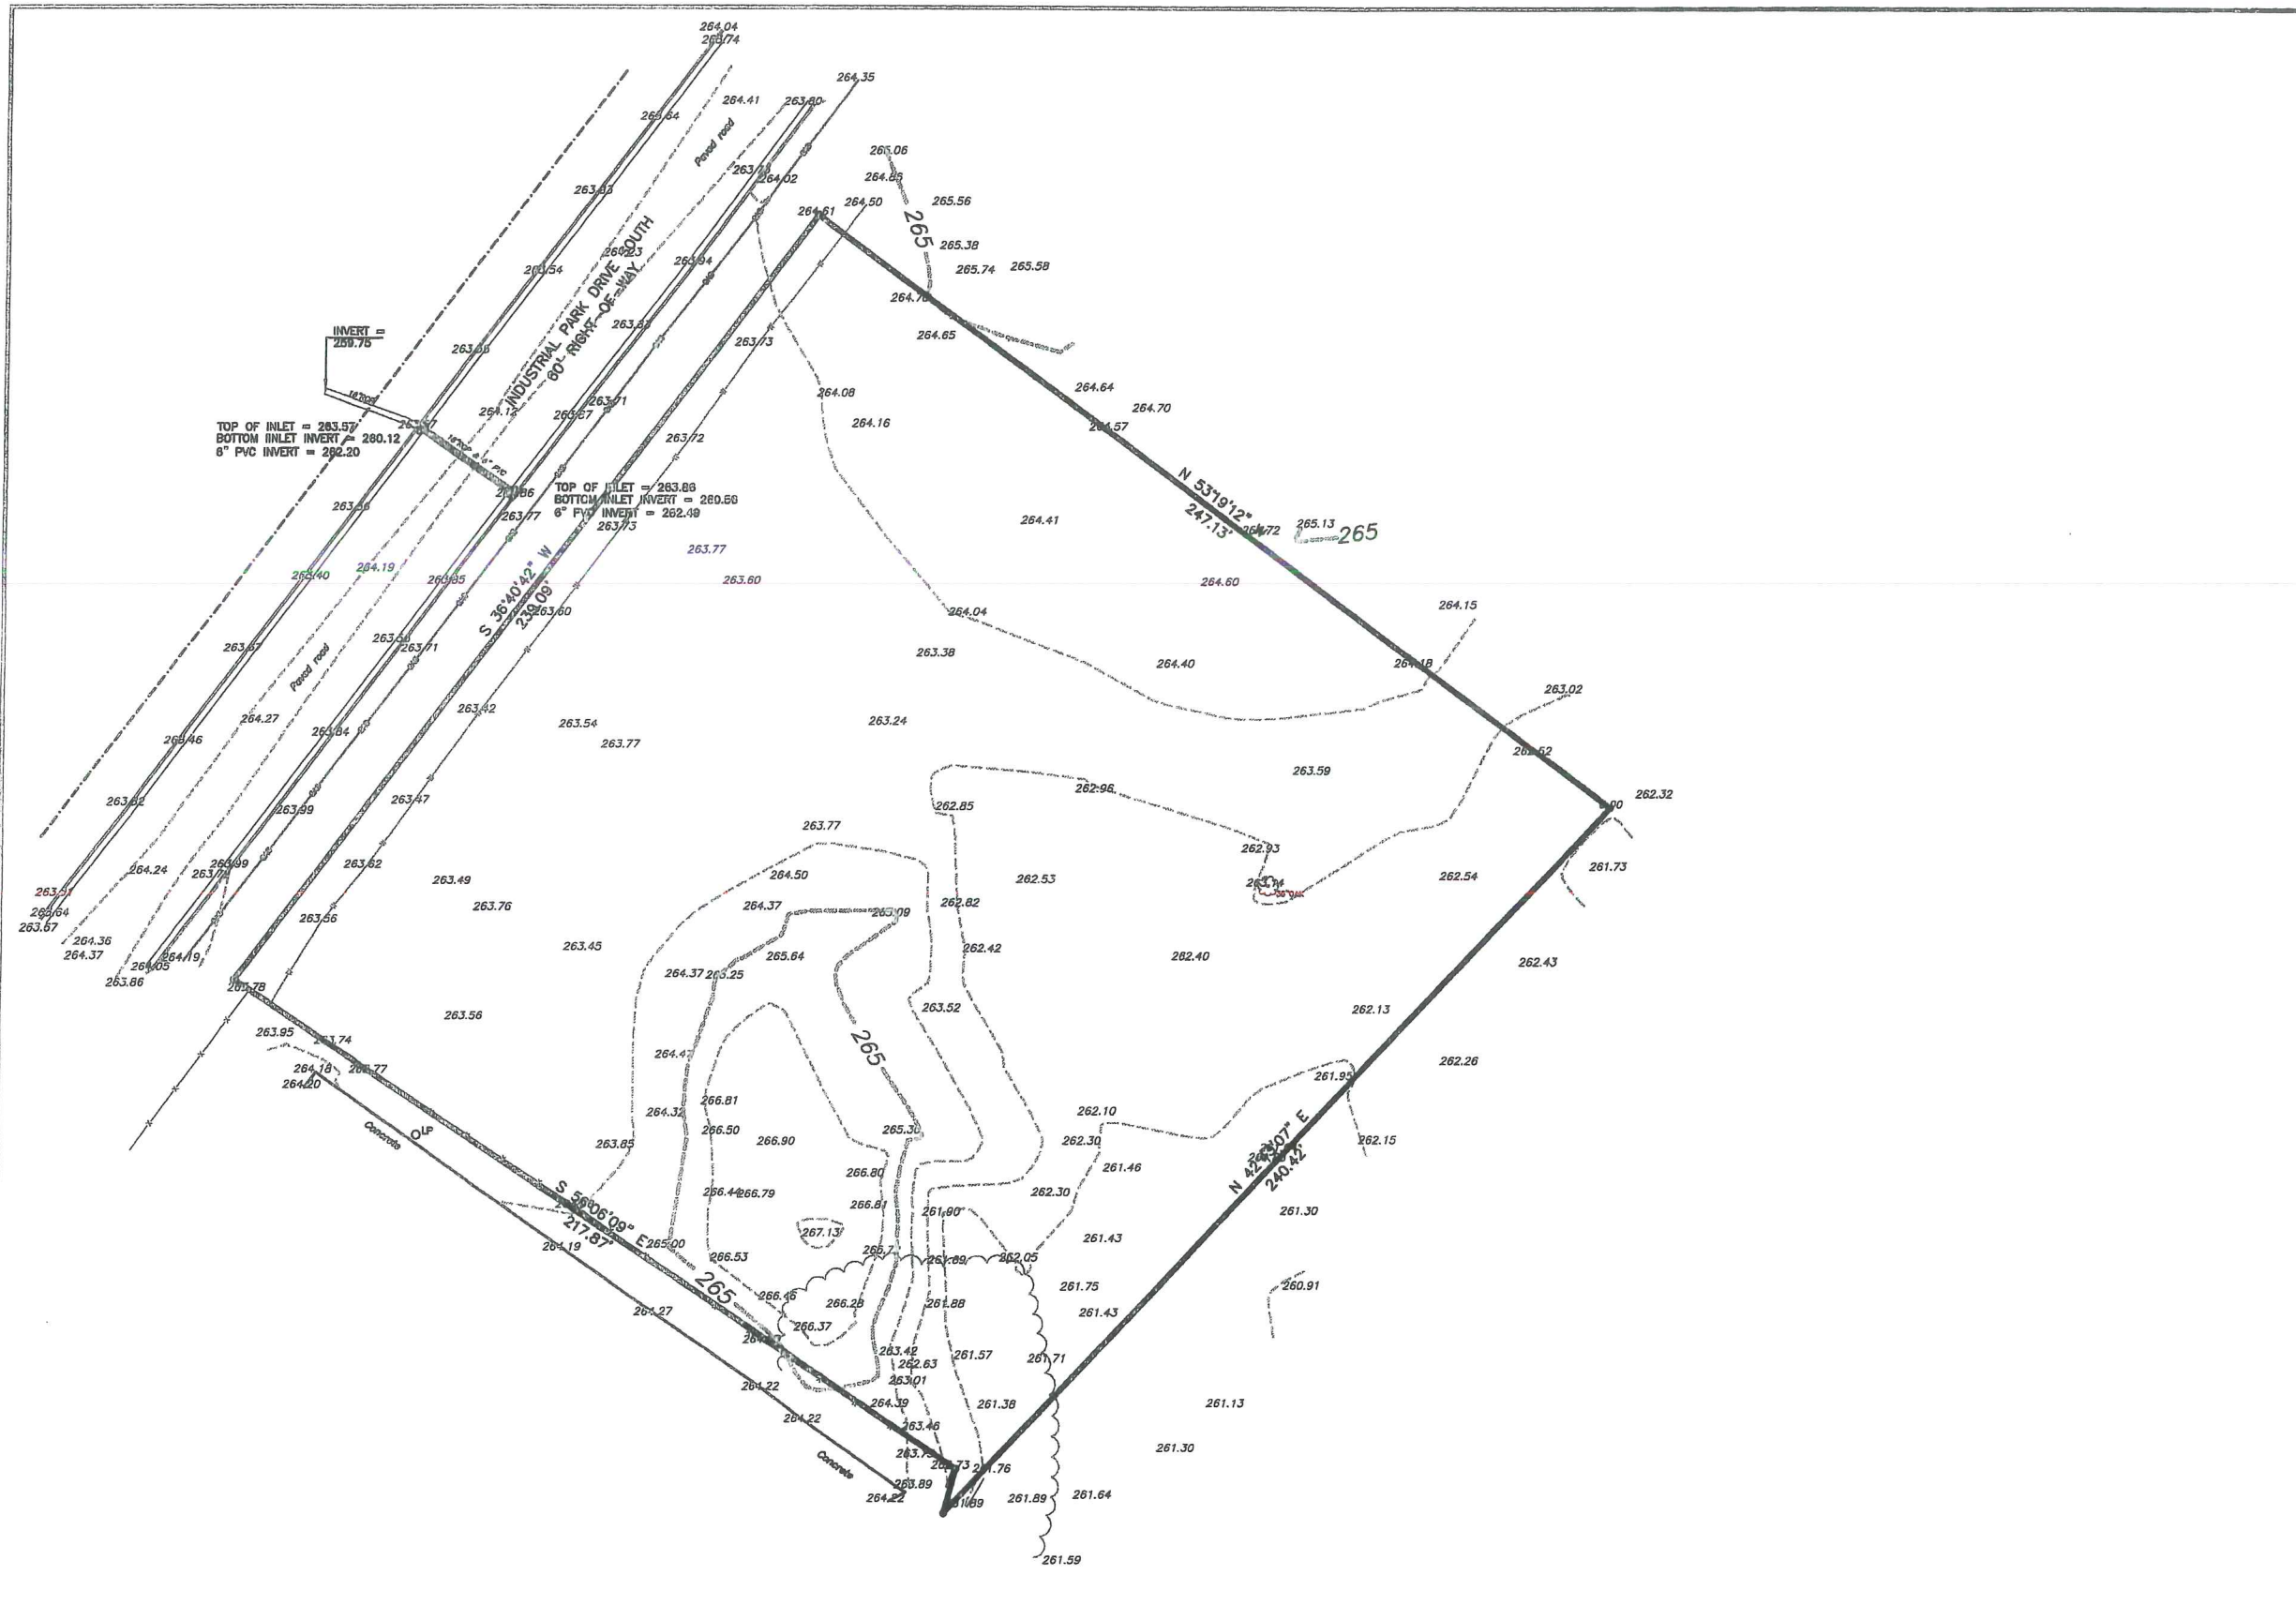

INVERT = 289.75  
 TOP OF INLET = 283.57  
 BOTTOM INLET INVERT = 280.12  
 6" PVC INVERT = 282.20

TOP OF INLET = 283.88  
 BOTTOM INLET INVERT = 280.58  
 6" PVC INVERT = 282.48

**LEGEND**

- FOUND STEEL ROD OR NAIL
- SET 1/2" IRON ROD
- PP POWER POLE
- PP POWER POLE WITH GUY WIRE
- PP POWER POLE WITH TRANSFORMER
- LP LIGHT POLE
- ELECTRIC SERVICE BOX
- TELEPHONE BOX
- CATV PEDESTAL
- SATELLITE DISH
- ELECTRIC METER
- GAS METER
- GAS VALVE
- CURB INLET
- DRIP INLET
- STOREY DRAIN MANHOLE
- CLEAN OUT
- SANITARY SEWER MANHOLE
- WATER METER
- WATER VALVE
- FIRE HYDRANT
- WATER FAUCET
- WATER SPRINKLER
- POST INDICATOR VALVE
- WATER MANHOLE
- SIGNS
- CREPE MYRTLE
- SHRUBS AND PLANTINGS
- TREES
- OVERHEAD ELECTRIC SERVICE
- UNDERGROUND ELECTRIC SERVICE
- OVERHEAD COMMUNICATIONS CABLE
- UNDERGROUND COMMUNICATIONS CABLE
- CITY CABLE
- GAS LINE
- SANITARY SEWER LINE
- WATER LINE
- STORM DRAIN PIPE
- FENCE LINE
- FENCE LINE
- RIGHT-OF-WAY LINE
- ADJACENT PROPERTY LINE
- ORIGINAL LOT LINES
- PROPERTY LINE

**GENERAL NOTES**

Horizontal datum shown on this drawing is based on the Mississippi State Plane Coordinate System, West Zone (NAD 83).  
 Vertical Datum shown on this drawing is NAVD 88.  
 Contour Interval = 1 foot.  
 The decimal point of the spot elevations shown on this drawing mark the location of the chisels in the field.  
 Date of field surveys: December 10, 2013.

**GRID**



**BULLOCK SURVEYING & MAPPING, LLC**  
 100 FRENCH COUNTRY - LEBONA, MISSISSIPPI 39110  
 (601) 883-0700

**BOUNDARY AND TOPOGRAPHIC SITE SURVEY**


XXXXXXXXXXXX  
 LOCATED IN SECTION XX, T1N-R1E  
 MADISON COUNTY, MISSISSIPPI

DRAWING No.: BSM13154	JOB No.: BSM 13-154
DRAWN BY: B.C.	CHECKED BY: R.L.S.
SCALE: 1"=20'	DATE: 11 DEC 13

SHEET 1 of 1

PRELIMINARY 12-12-13



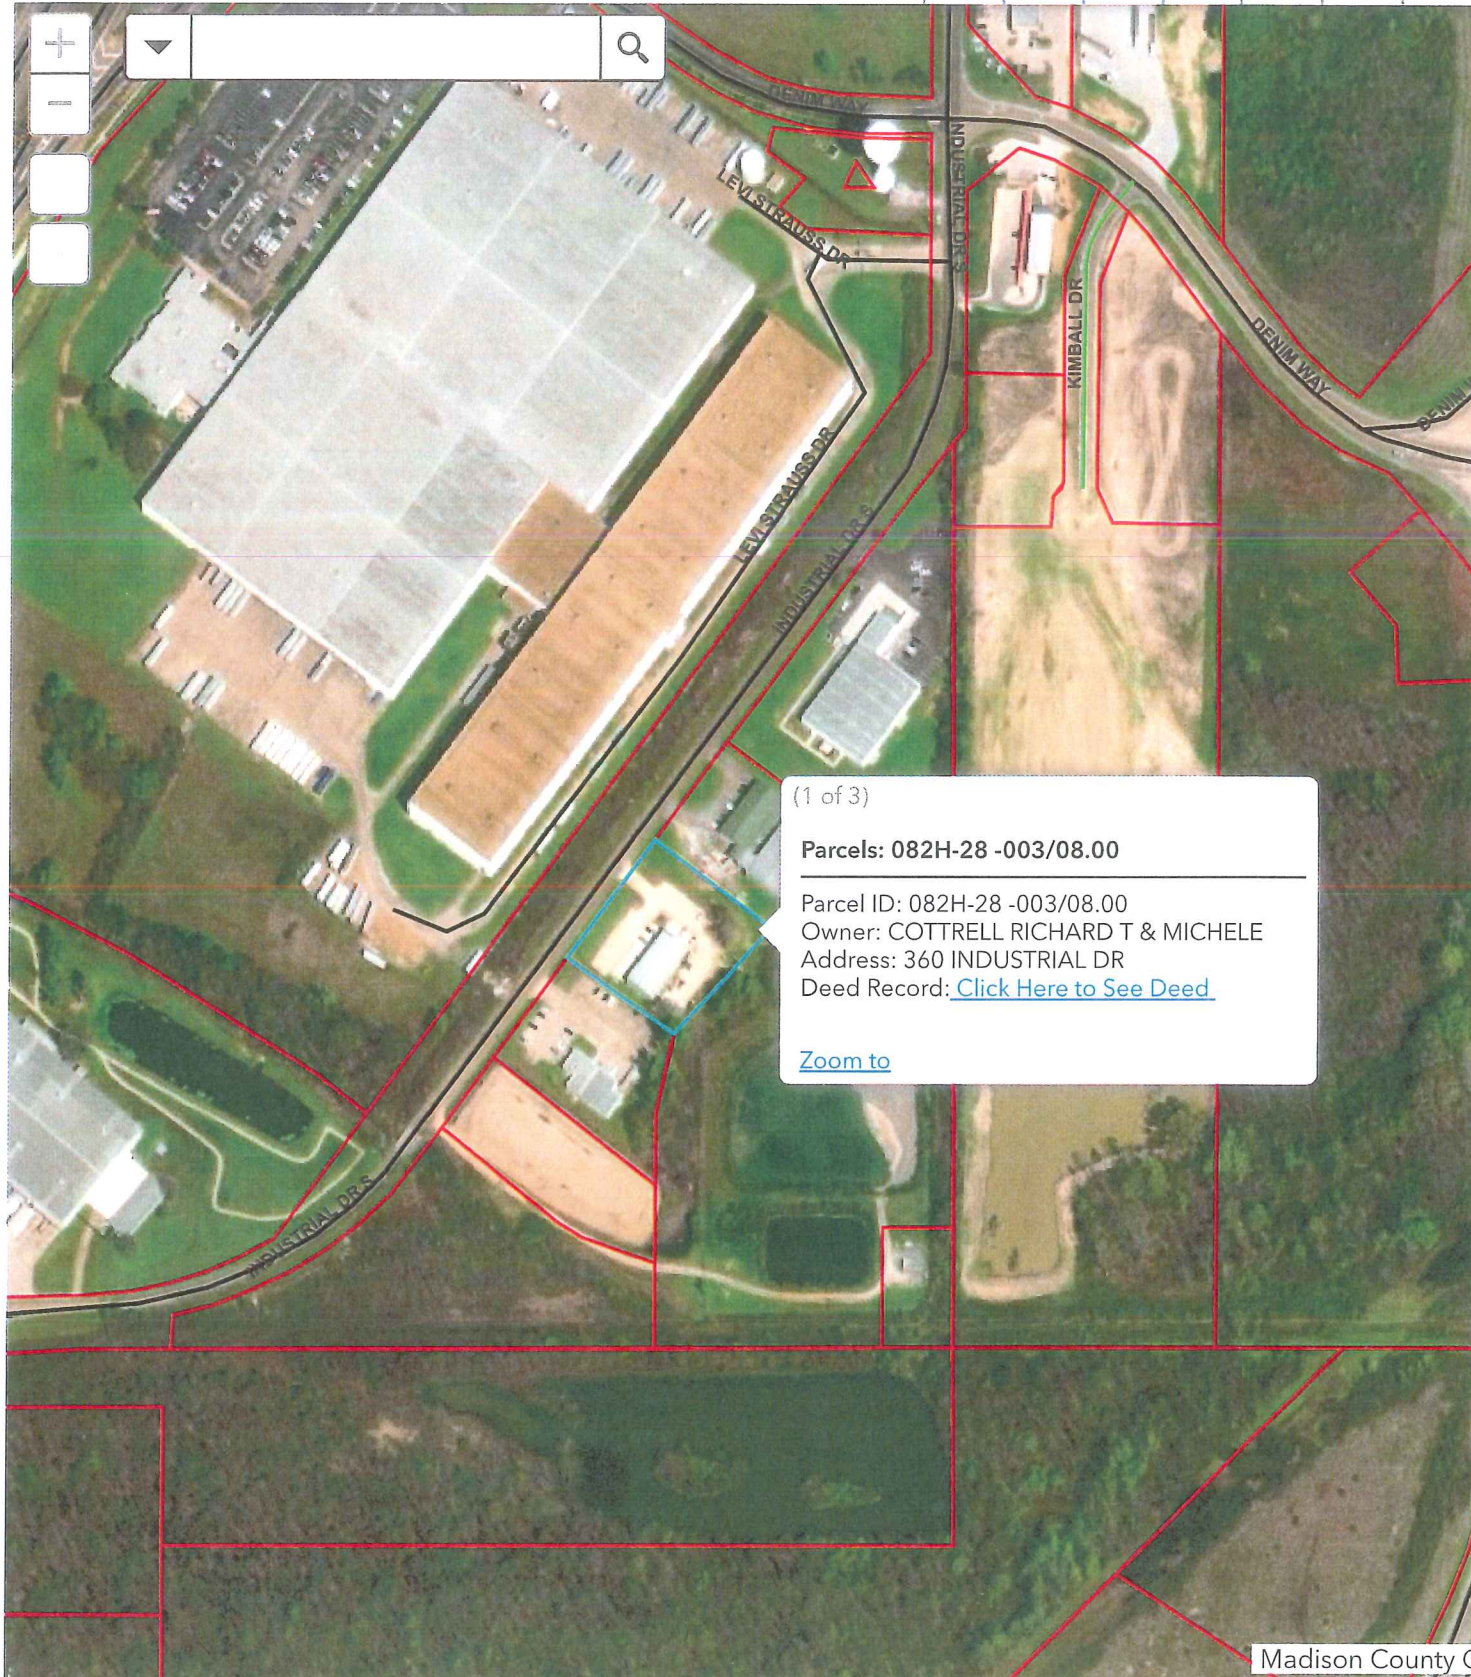


(1 of 3)  
**Parcels: 082H-28 -003/08.00**  
Parcel ID: 082H-28 -003/08.00  
Owner: COTTRELL RICHARD T & MICHELE  
Address: 360 INDUSTRIAL DR  
Deed Record: [Click Here to See Deed](#)  
[Zoom to](#)

Madison County GIS

300ft  
-90.097 32.513 Degrees




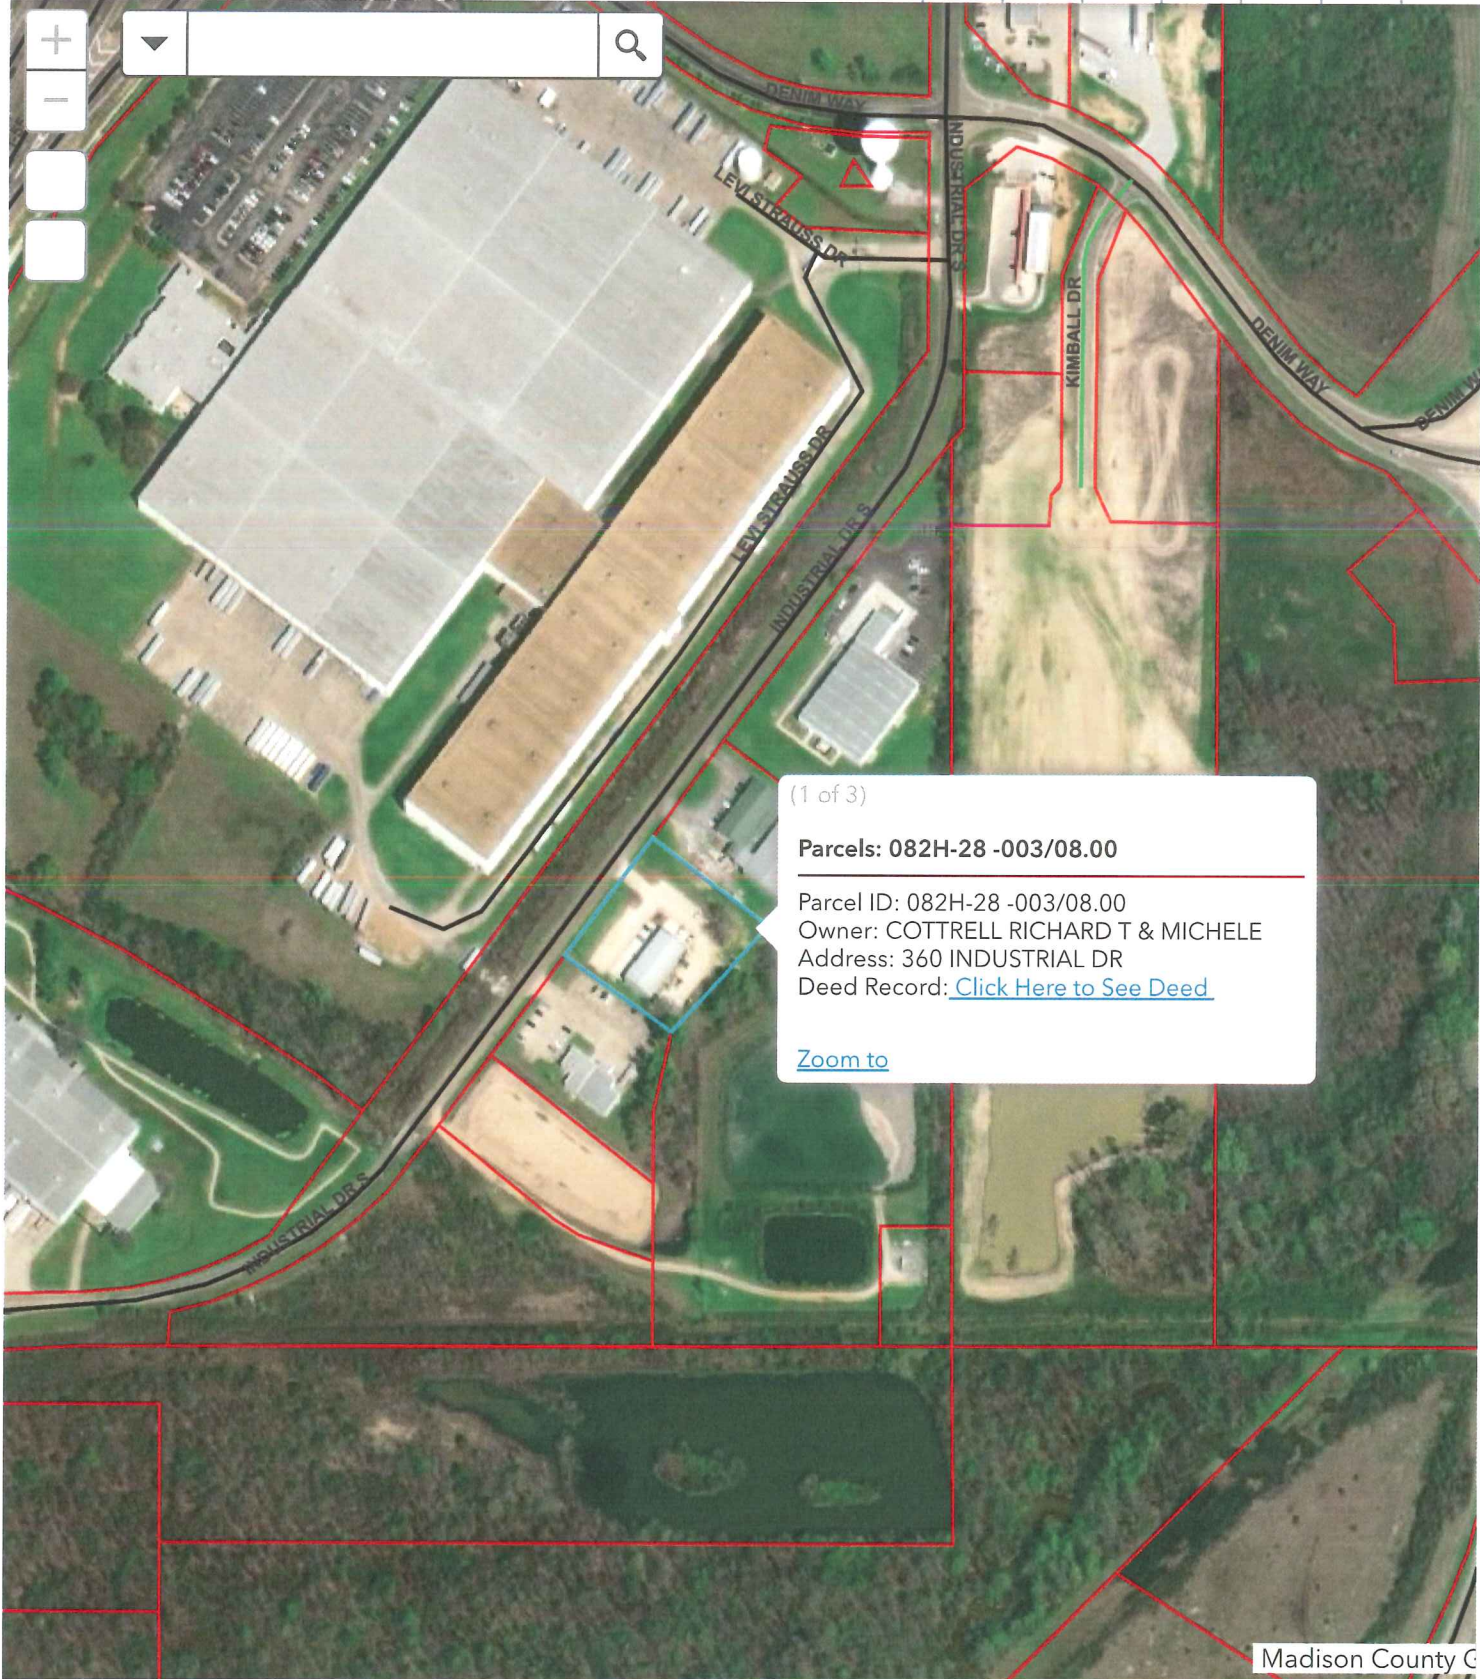

Madison County C





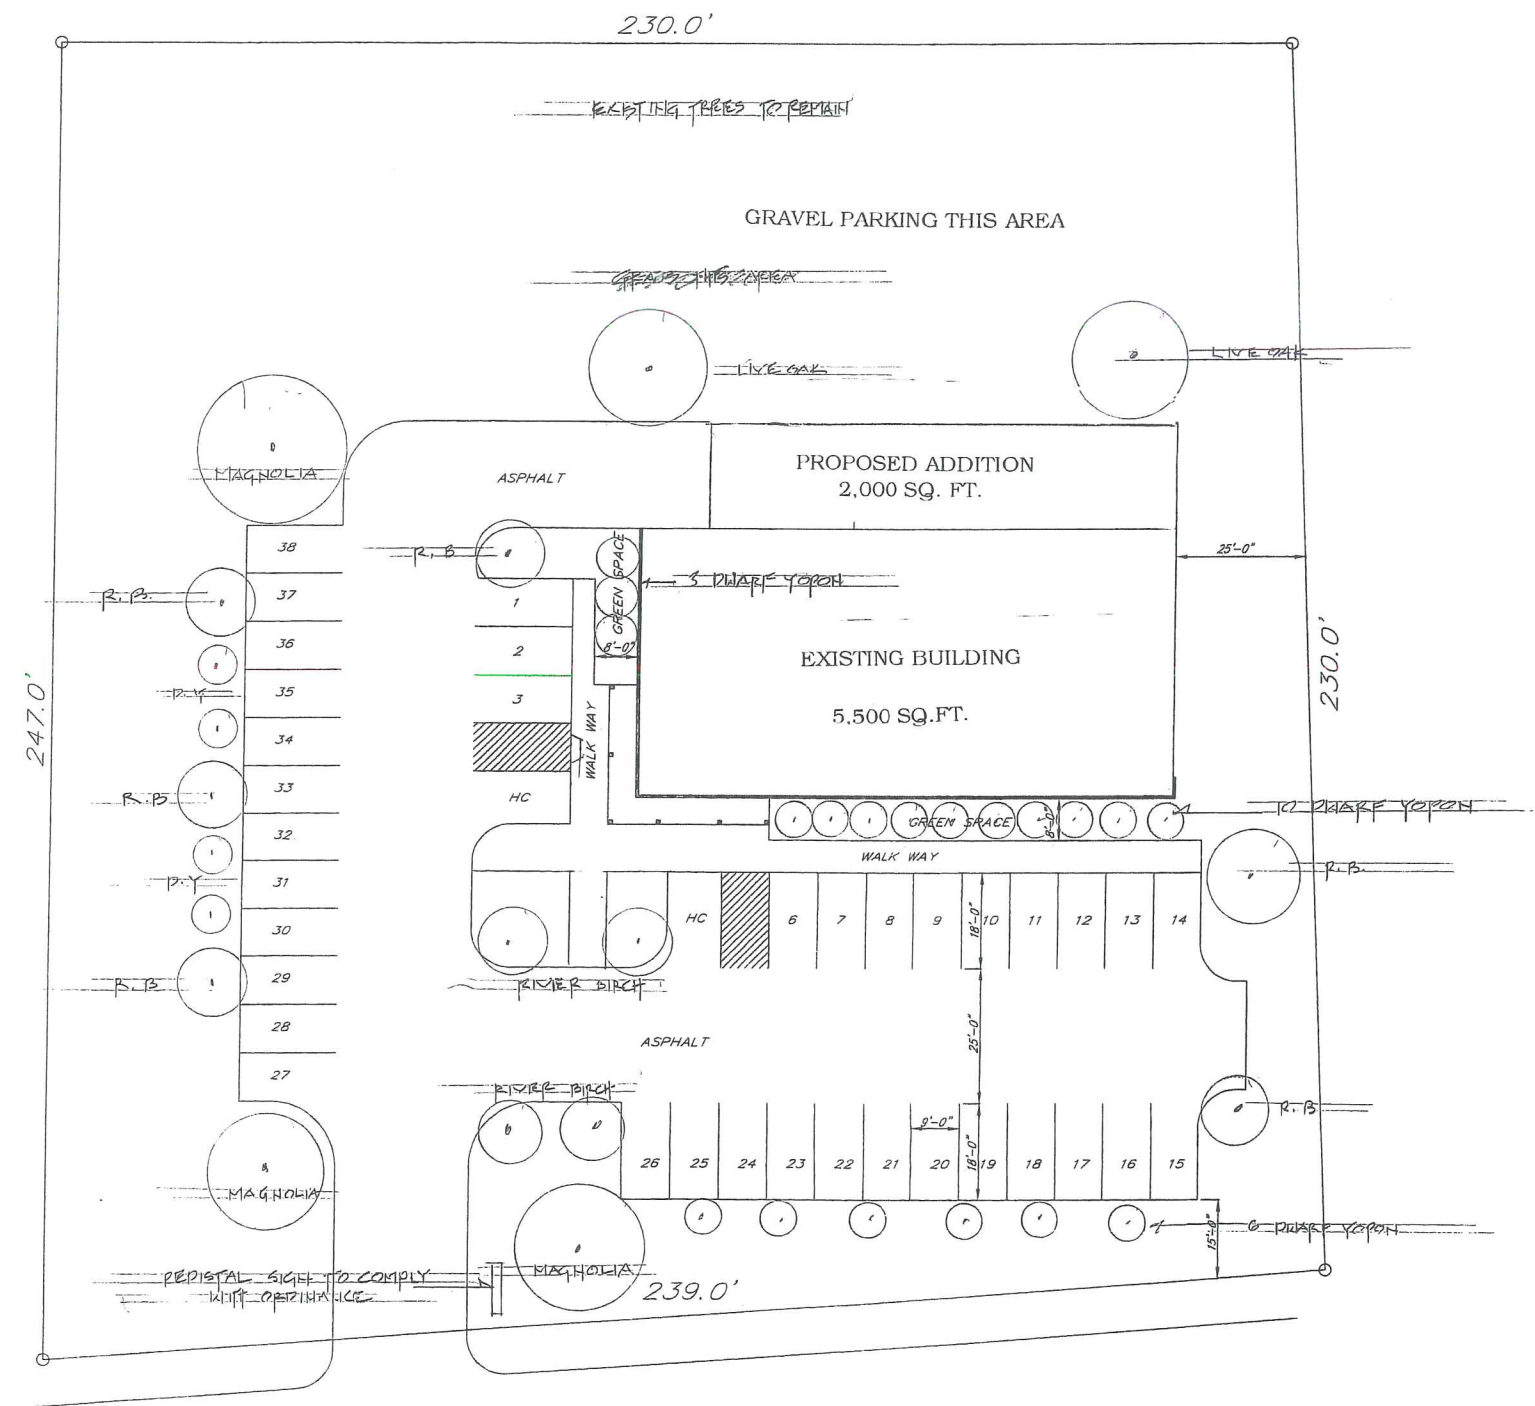

SITE PLAN WITH LANDSCAPE  
SCALE: 1/16"=1'-0"




Revisions	By

COTTRELL GYM  
GLUCKSTADT, MS


66 Sabalwood  
Madison, MS 39110  
gregainsworth@att.net  
601.856.9598

Greg Ainsworth, Architect


Drawn By:
Checked By:
Date 11-26-13
Scale
Job No.
Sheet

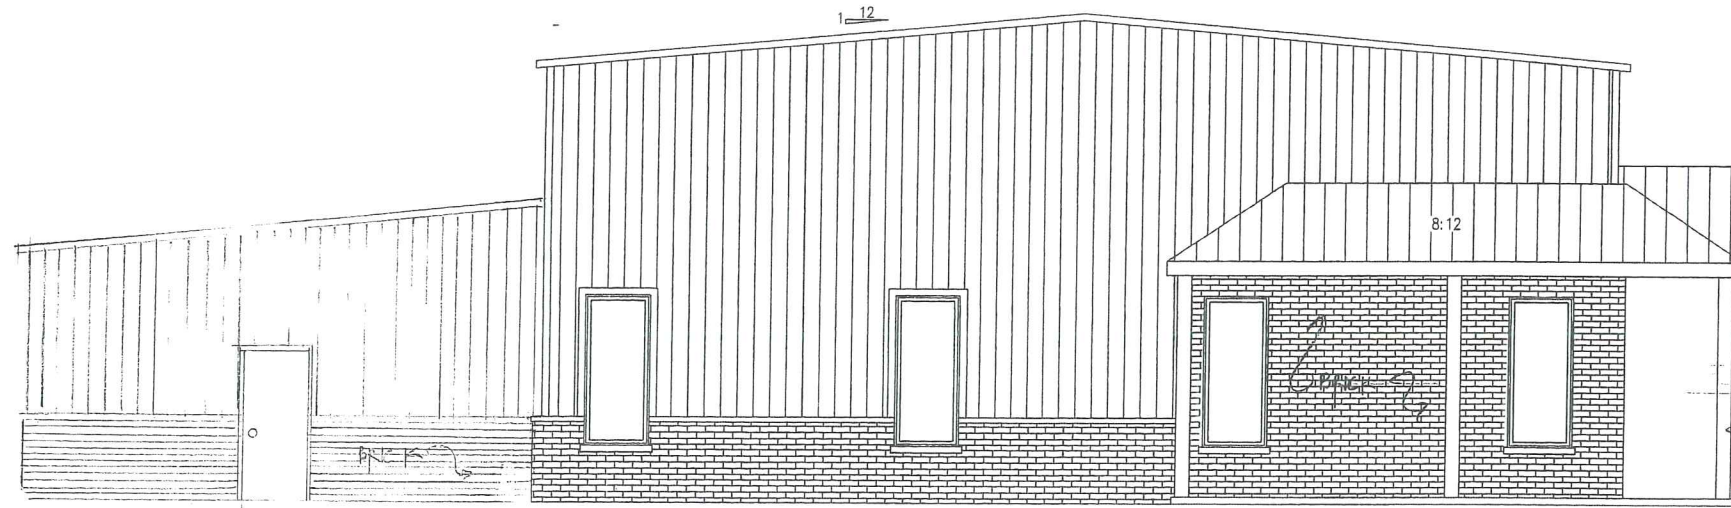

LEFT  
NORTH ELEVATION

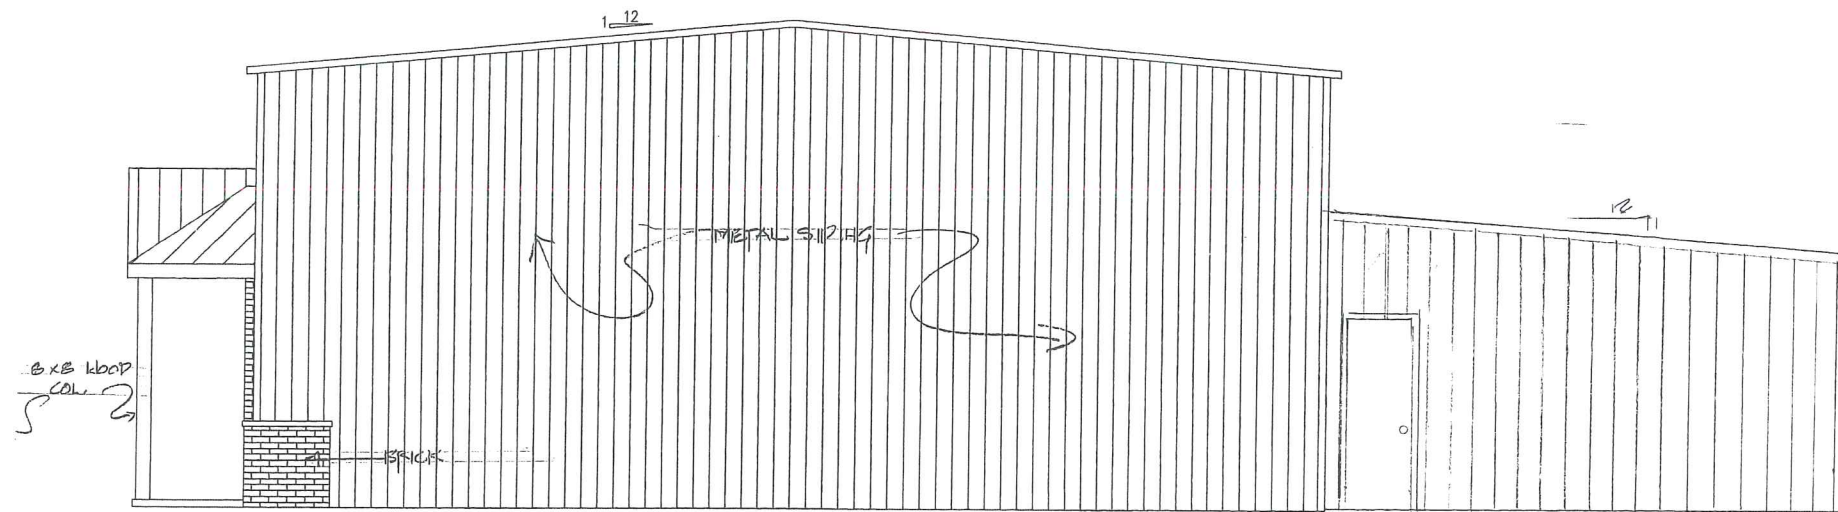

RIGHT  
SOUTH ELEVATION

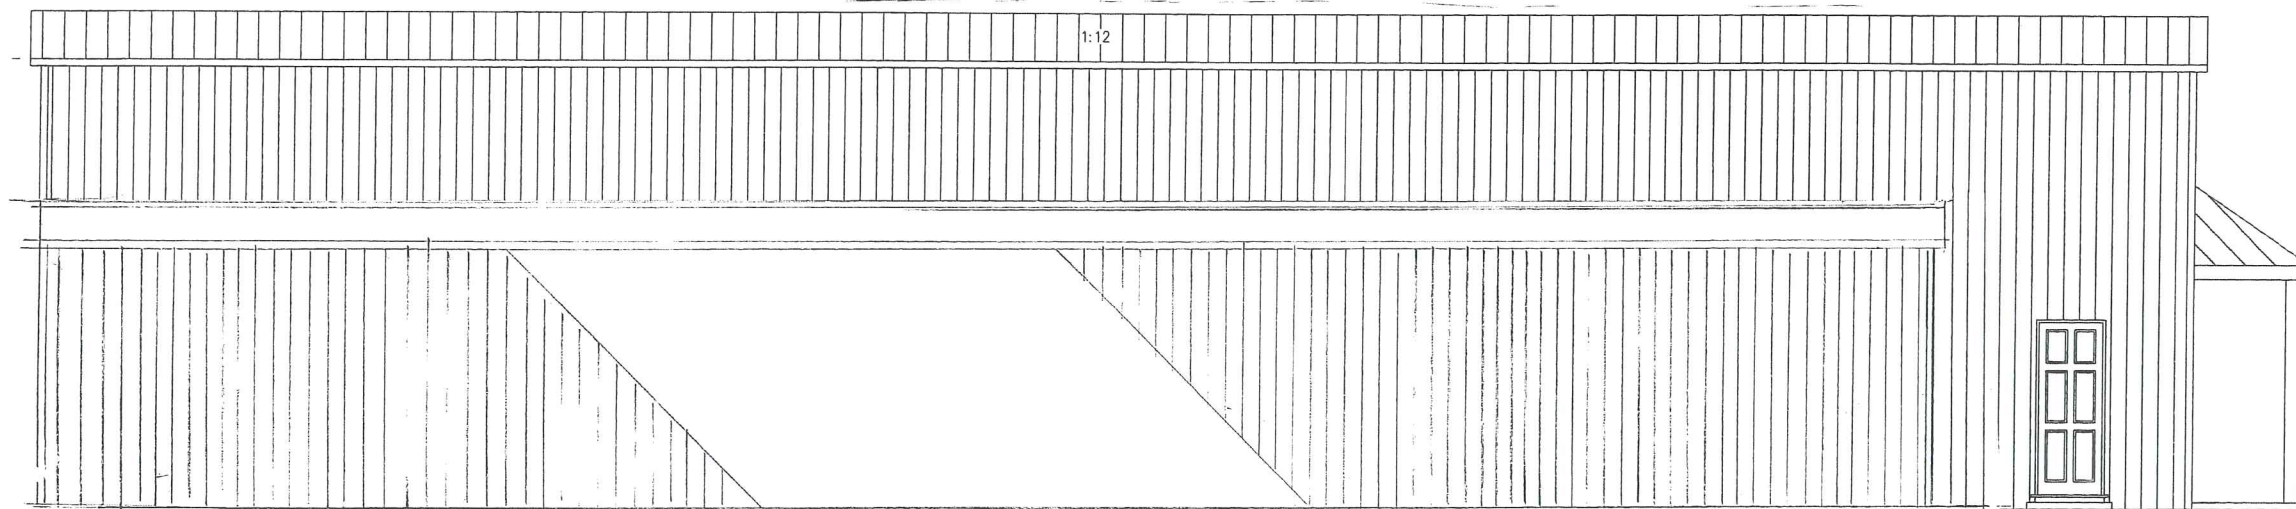

EAST ELEVATION


REVISIONS	BY

COTTRELL GYM ADDITION

GREG AINSWORTH, ARCHITECT

	DRAWN
	CHECKED
	DATE
	SCALE
	JOB NO.
	SHEET



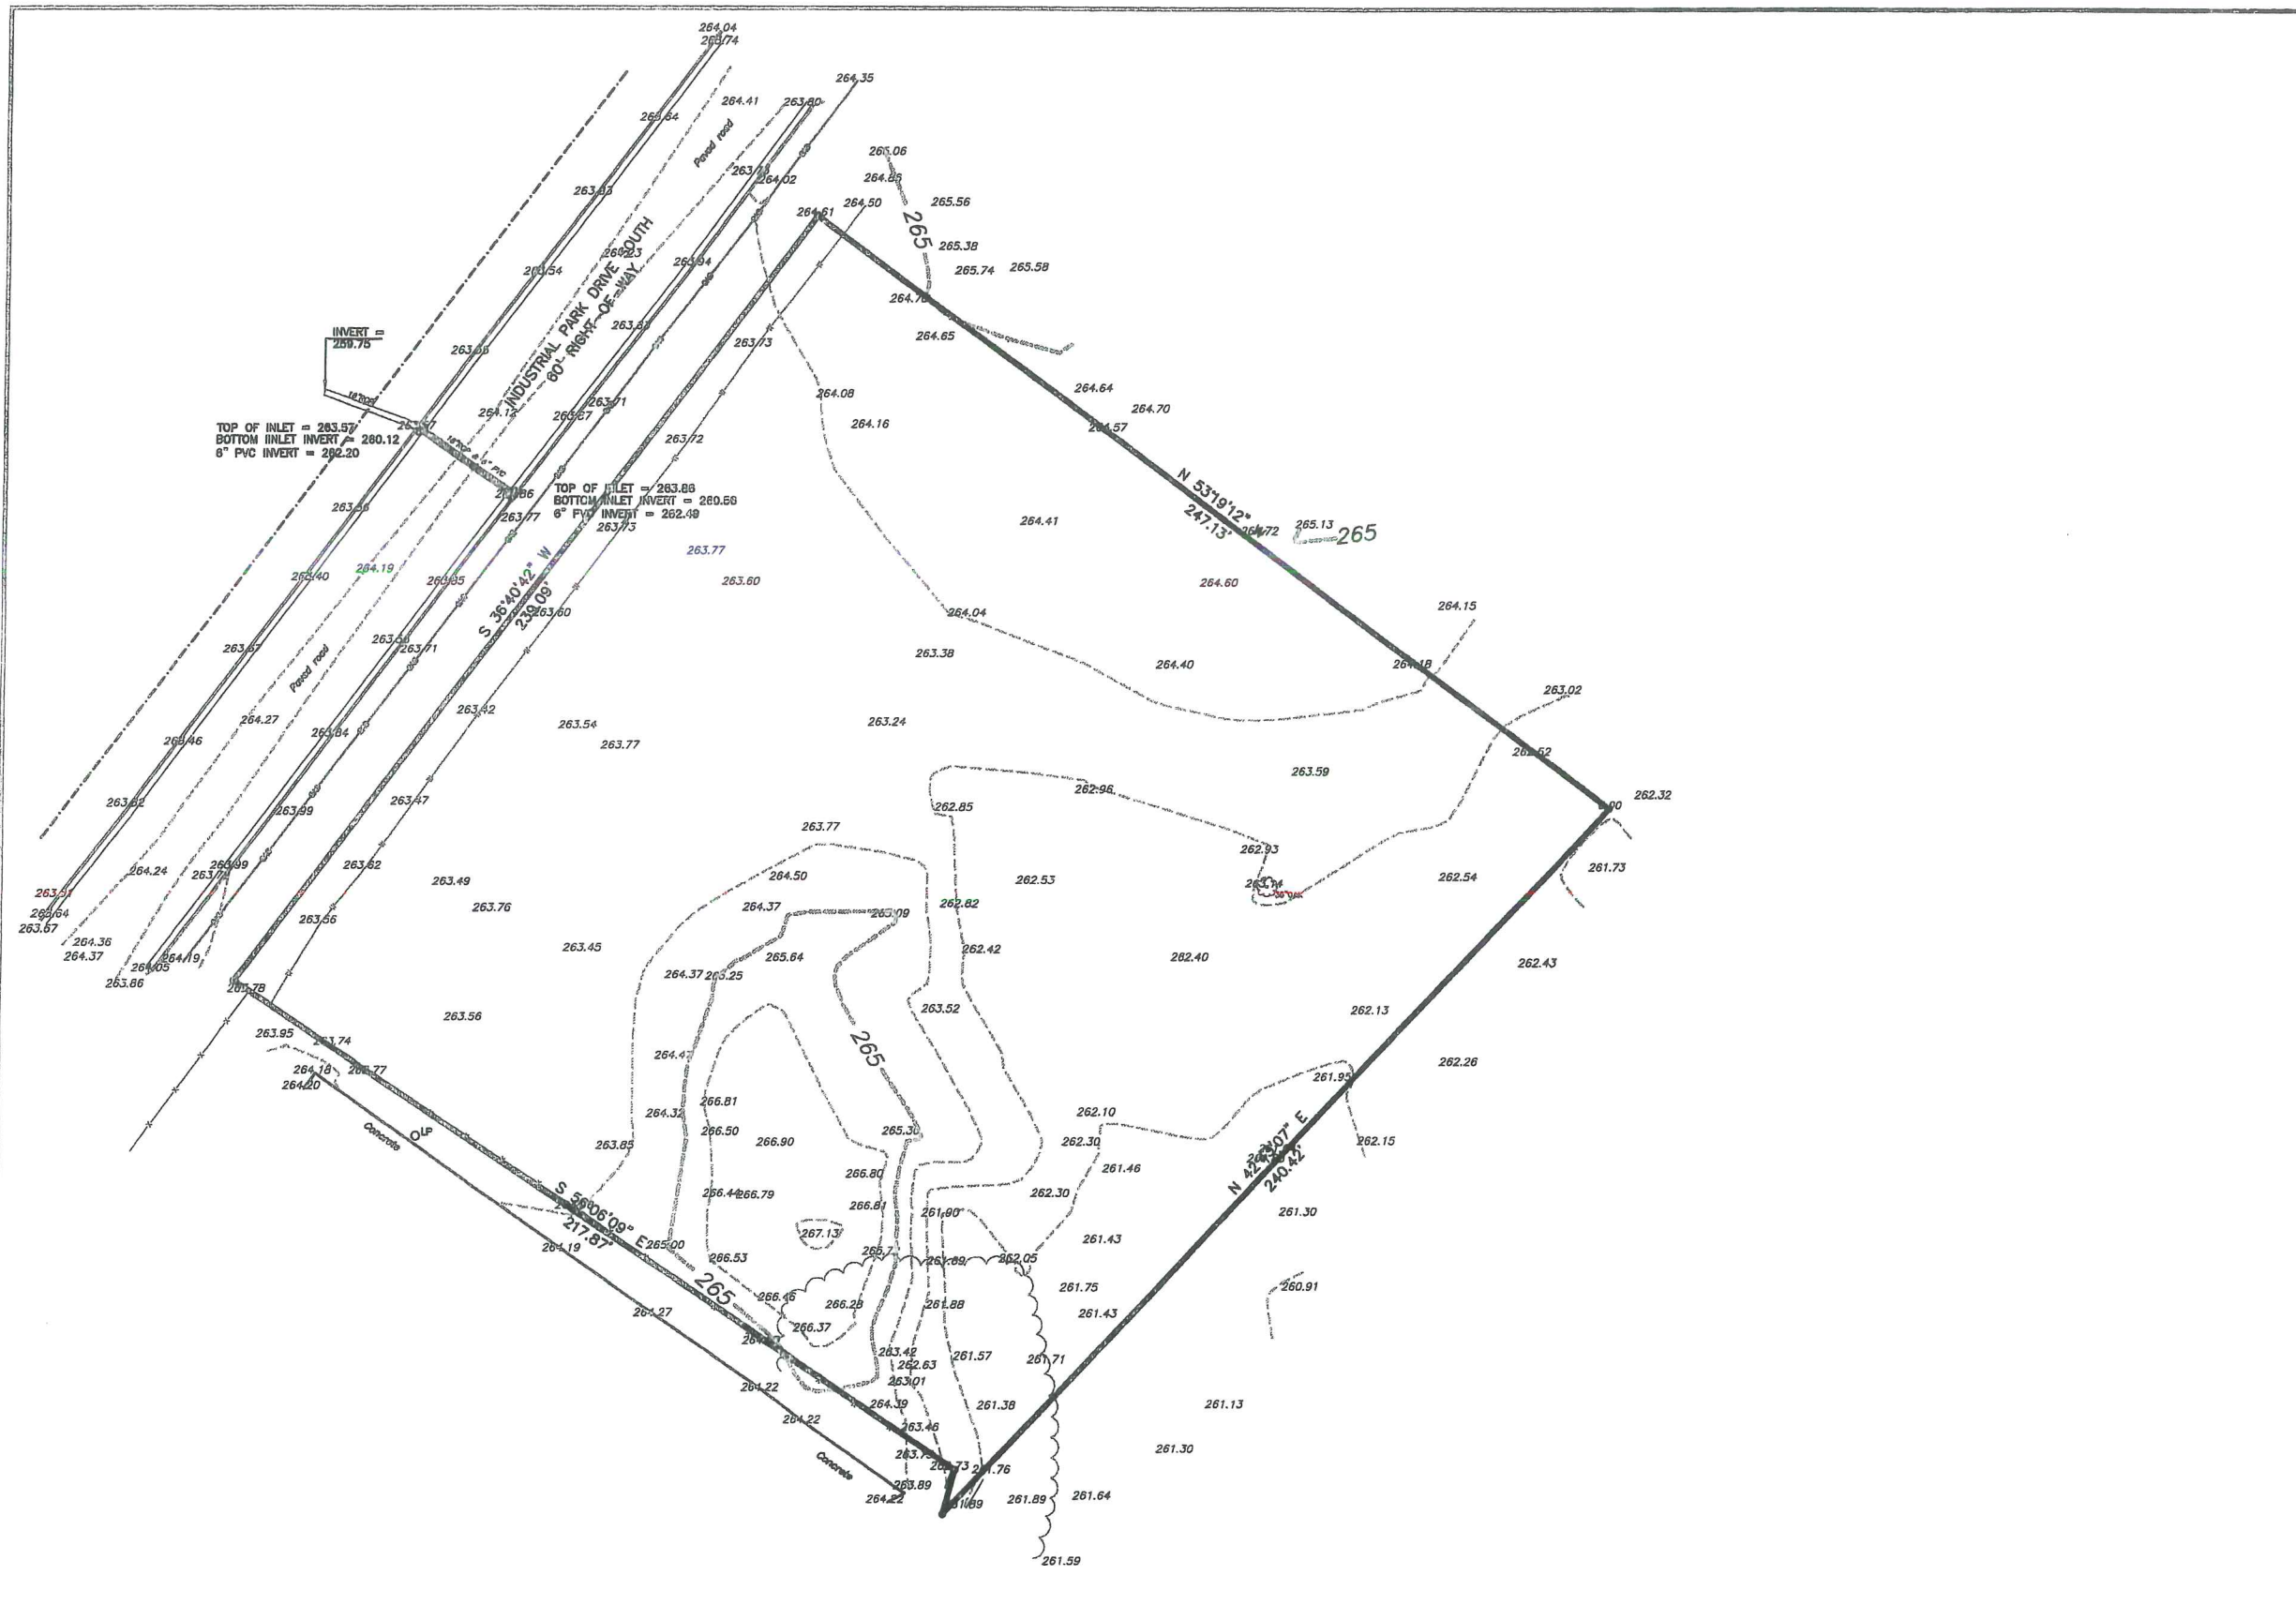


**LEGEND**

	FOUND STEEL ROD OR NAIL
	SET 1/2" IRON ROD
	POWER POLE
	POWER POLE WITH GUY WIRE
	POWER POLE WITH TRANSFORMER
	LIGHT POLE
	ELECTRIC SERVICE BOX
	TELEPHONE BOX
	CATV PEDESTAL
	SATELLITE DISH
	ELECTRIC METER
	GAS METER
	GAS VALVE
	CURB INLET
	DROP INLET
	STORM DRAIN MANHOLE
	CLEAN OUT
	SANITARY SEWER MANHOLE
	WATER METER
	WATER VALVE
	FIRE HYDRANT
	WATER FAUCET
	WATER SPRINKLER
	POST INDICATOR VALVE
	WATER MANHOLE
	SIGNS
	CREPE MYRTLE
	SHRUBS AND PLANTINGS
	TREES
	OVERHEAD ELECTRIC SERVICE
	UNDERGROUND ELECTRIC SERVICE
	OVERHEAD COMMUNICATIONS CABLE
	UNDERGROUND COMMUNICATIONS CABLE
	CATV CABLE
	GAS LINE
	SANITARY SEWER LINE
	WATER LINE
	STORM DRAIN PIPE
	FENCE LINE
	ELEVATION LINE
	RIGHT-OF-WAY LINE
	ADJOINING PROPERTY LINE
	ORIGINAL LOT LINES
	PROPERTY LINE

**GENERAL NOTES**

Horizontal datum shown on this drawing is based on the Mississippi State Plane Coordinate System, West Zone (NAD 83).  
 Vertical Datum shown on this drawing is NAVD 88.  
 Contour Interval = 1 foot.  
 The decimal point of the spot elevations shown on this drawing mark the location of the chis in the field.  
 Date of field survey: December 10, 2013.

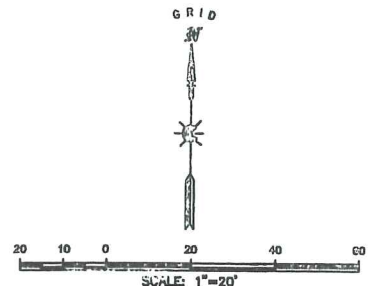

PRELIMINARY 12-12-13

BULLOCK SURVEYING & MAPPING, LLC	
100 STEVENS COUNTY - LEBONA, MISSISSIPPI 39110	
(601) 883-9700	
BOUNDARY AND TOPOGRAPHIC SITE SURVEY	
XXXXXXXXXXXX	
LOCATED IN SECTION XX, T1N-R1E	
MADISON COUNTY, MISSISSIPPI	
DRAWING No.: BSM13184	JOB No.: BSM 13-184
DRAWN BY: B.C.	CHECKED BY: R.L.S.
SCALE: 1"=20'	DATE: 11 DEC 13 SHEET 1 of 1