

SYNERGY ELECTRIC
ZONE C-1

KS ENTERPRISES
ZONE C-2

SNELL HOLDINGS
ZONE C-2

THIRD FLOOR INVESTMENTS
ZONE C-2

FITNESS WORLD
ZONE C-2

SEAN & AMANDA DODDS
ZONE C-1

CAMPER CORRAL
ZONE C-2

CIA AUTOPLEX
ZONE C-2


BUS SUPPLY CO
ZONE C-2

SITE PLAN


GRAPHIC SCALE



(IN FEET)
1 inch = 100 ft.

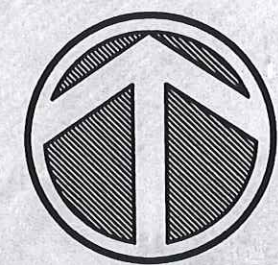

NORTH

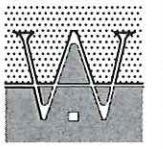

WOOLDRIDGE & ASSOCIATES
484 CHURCH RD. SUITE 700
MADISON, MS 38110
601-209-8888




VENTURE SOUTH
CONSTRUCTION COMPANY
P.O. BOX 16549
JACKSON, MS 39216-6549
601-586-9421 / 601-586-9127 FAX

CAMPER CORRAL
GLUCKSTADT, MISSISSIPPI

New Addition For:


OWNER	WOOLDRIDGE
DESIGNED	
DATE	22 SEPTEMBER 2020
SCALE	
DRAWN BY	
SHEET	C1

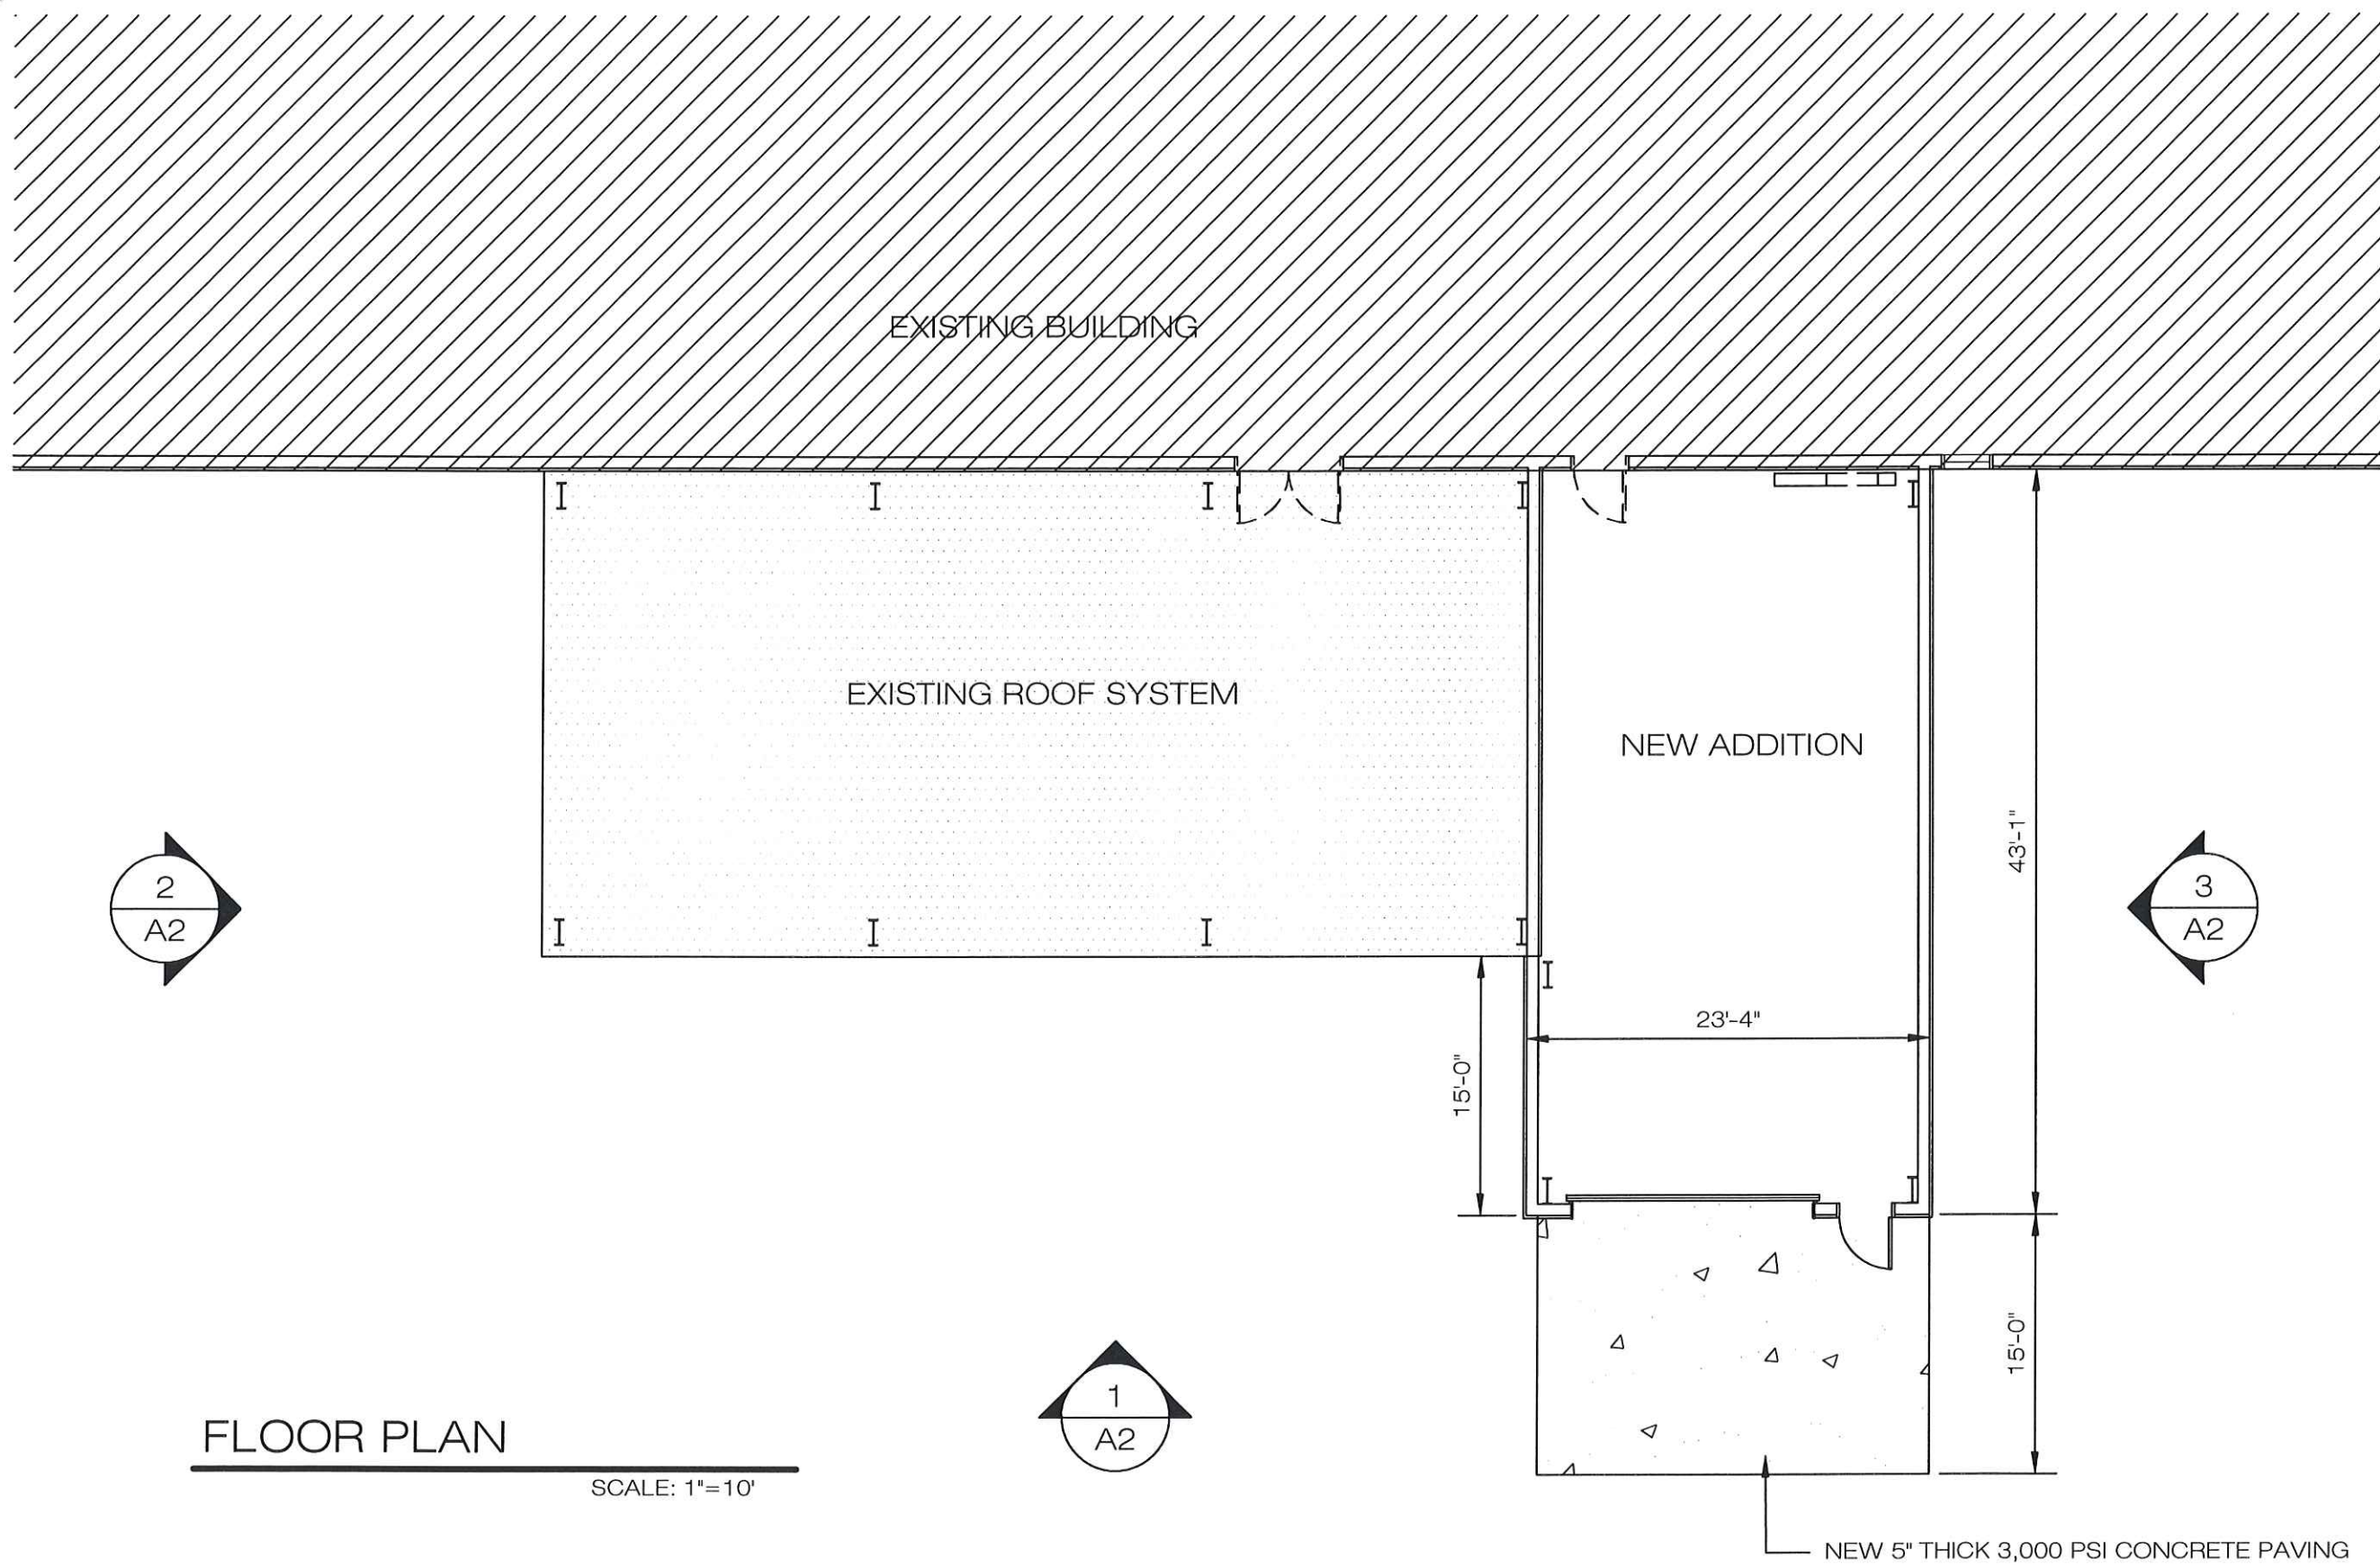

FLOOR PLAN

SCALE: 1"=10'

NEW 5" THICK 3,000 PSI CONCRETE PAVING

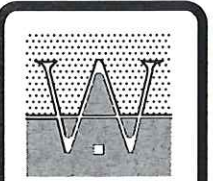

WOULDRIE & ASSOCIATES
464 CHURCH RD. SUITE 700
MADISON, MS 39110
601-209-8888




VENTURESOUTH
CONSTRUCTION COMPANY
P.O. BOX 16549
JACKSON, MS 39236-6549
601-366-8407 / 601-366-9107 FAX


New Addition For:
CAMPER CORRAL
GLUCKSTADT, MISSISSIPPI

New Addition For:


DRAWN WOULDRIE
CHECKED
DATE 22 SEPTEMBER 2020
SCALE
JOB NO.
SHEET A1
OF 3 SHEETS

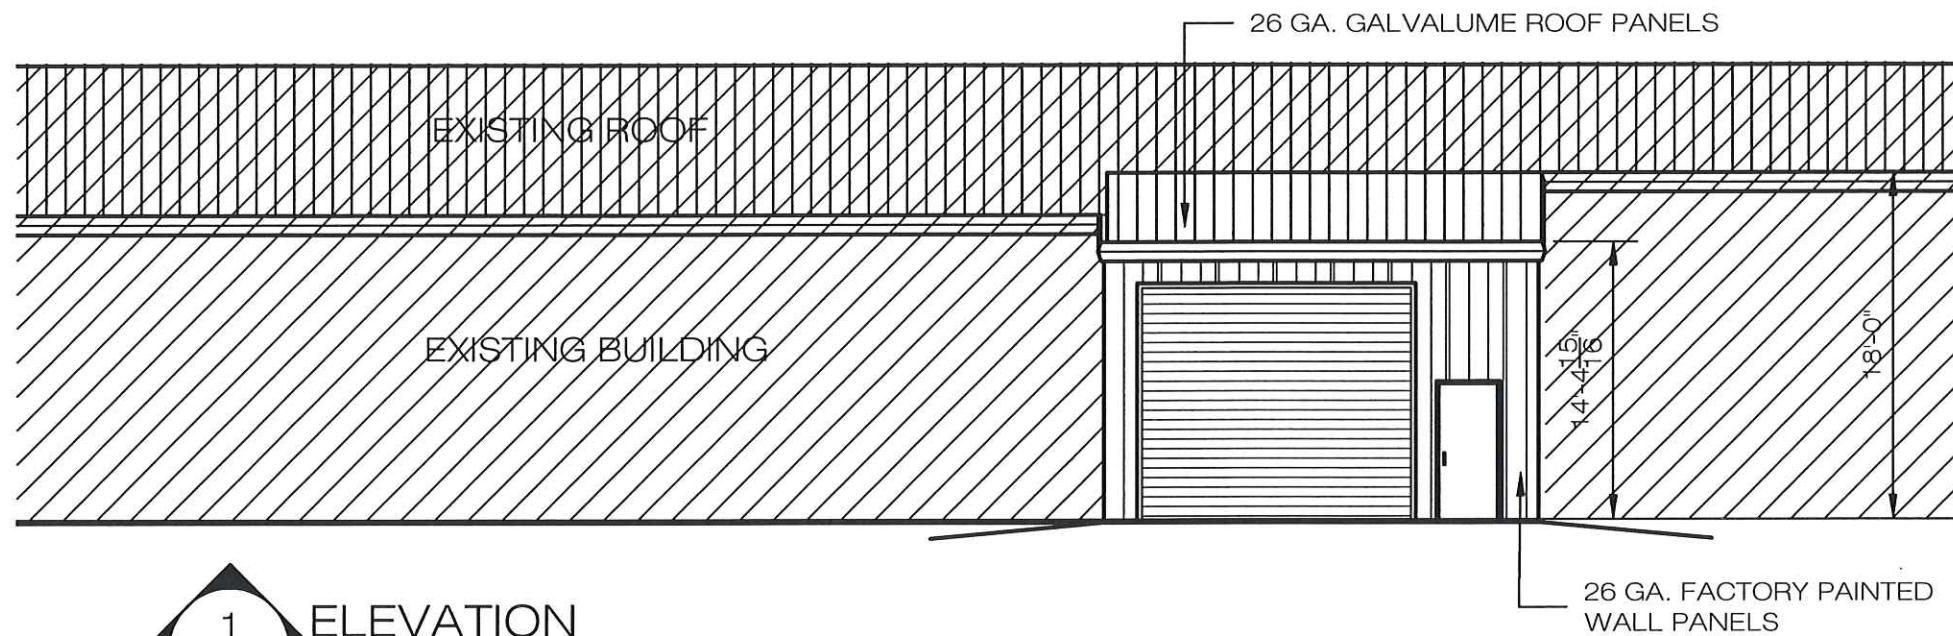


1 ELEVATION
A2 SCALE = 1"=10'

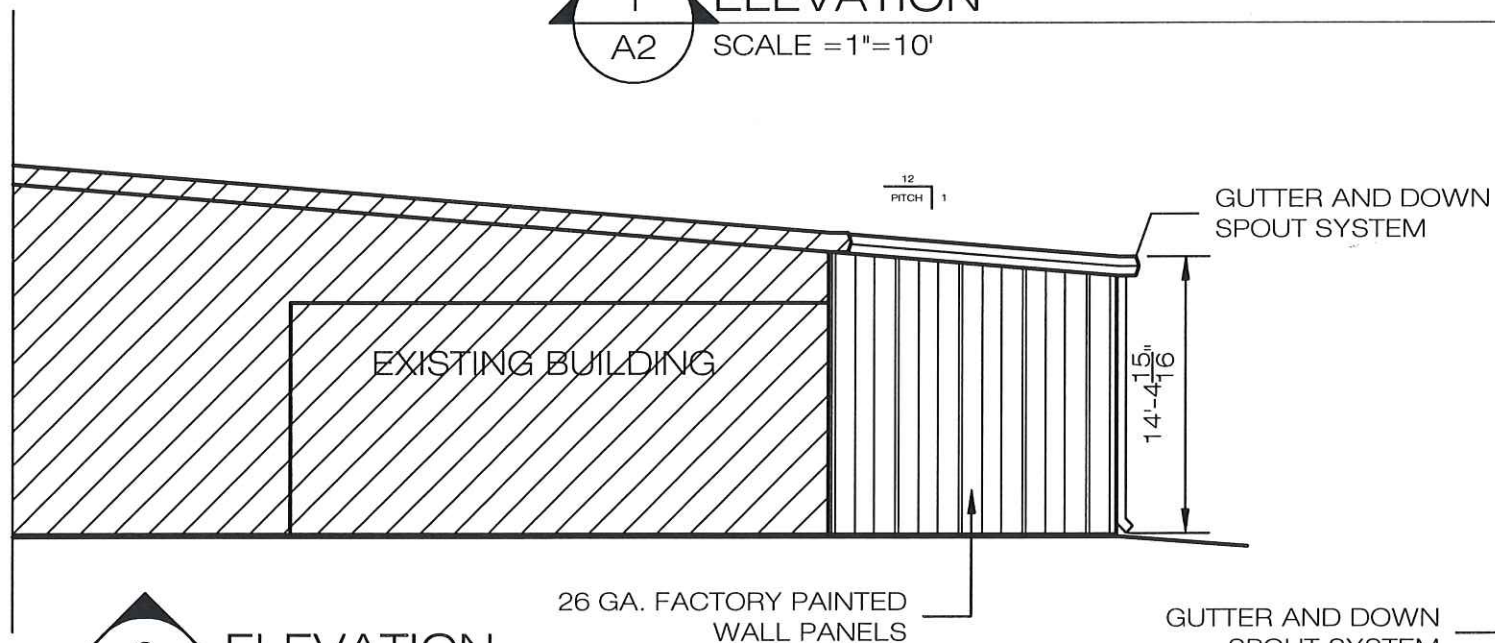

2 ELEVATION
A3 SCALE = 1"=10'

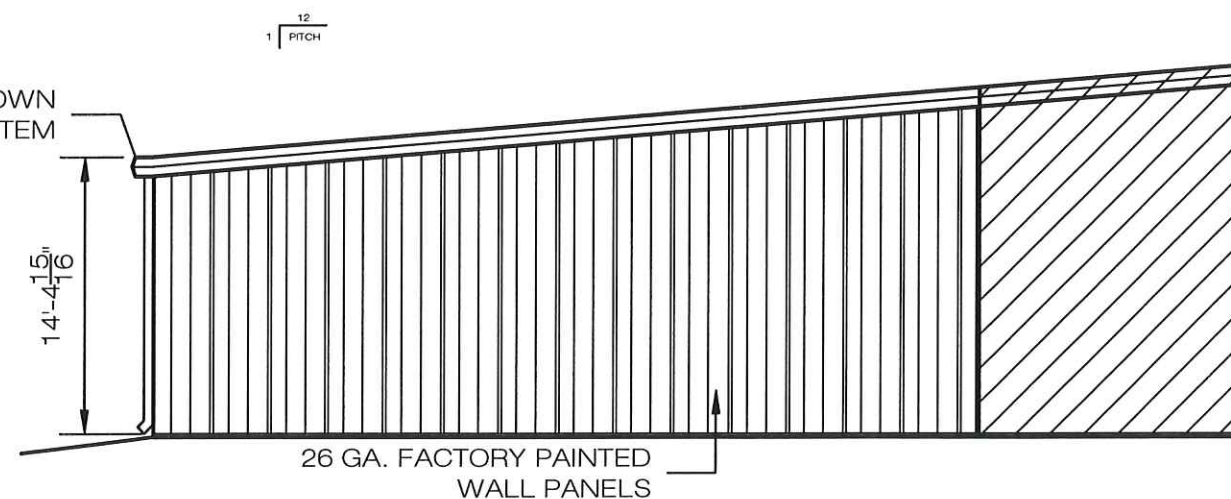

3 ELEVATION
A2 SCALE = 1"=10'

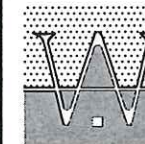

WOOLDRIDGE & ASSOCIATES
484 CHURCH RD. SUITE 700
MADISON, MS 39110
601-266-8888



VENTURE SOUTH
CONSTRUCTION COMPANY
P.O. BOX 16649
JACKSON, MS 39216-6649
601-360-5807 / 601-360-9107 FAX

CAMPER CORRAL
GLUCKSTADT, MISSISSIPPI

New Addition For:

DRAWN
WOOLDRIDGE

CHECKED

DATE
22 SEPTEMBER 2020

SCALE

JOB NO.

SHEET

A2

OF

SHEETS