




Previous Approval R-Z 8-13-2020 B.O.S. 9-8-2020

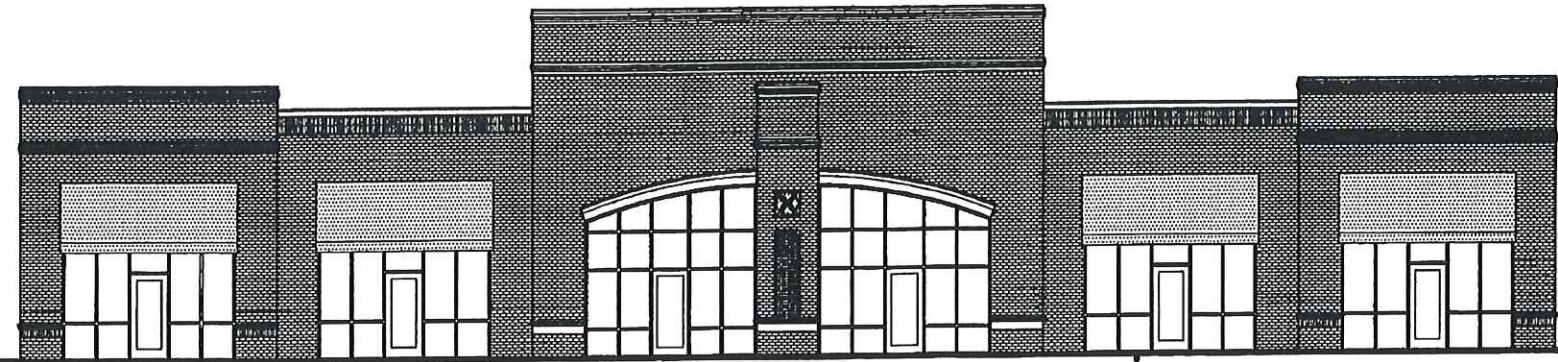

**⊕ NORTH ELEVATION**  
SCALE 3/16"=1'-0"

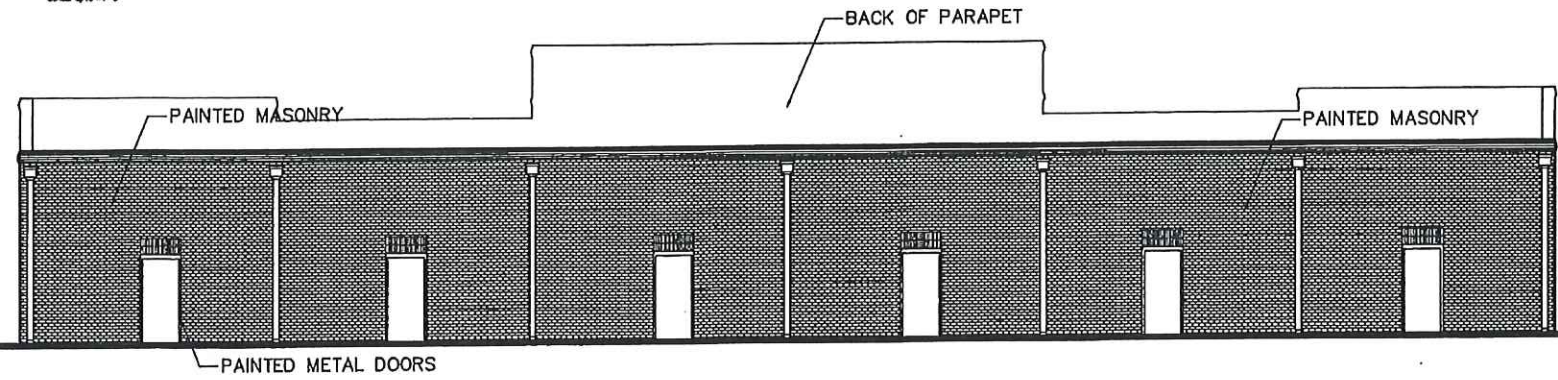

**⊕ SOUTH ELEVATION**  
SCALE 3/16"=1'-0"

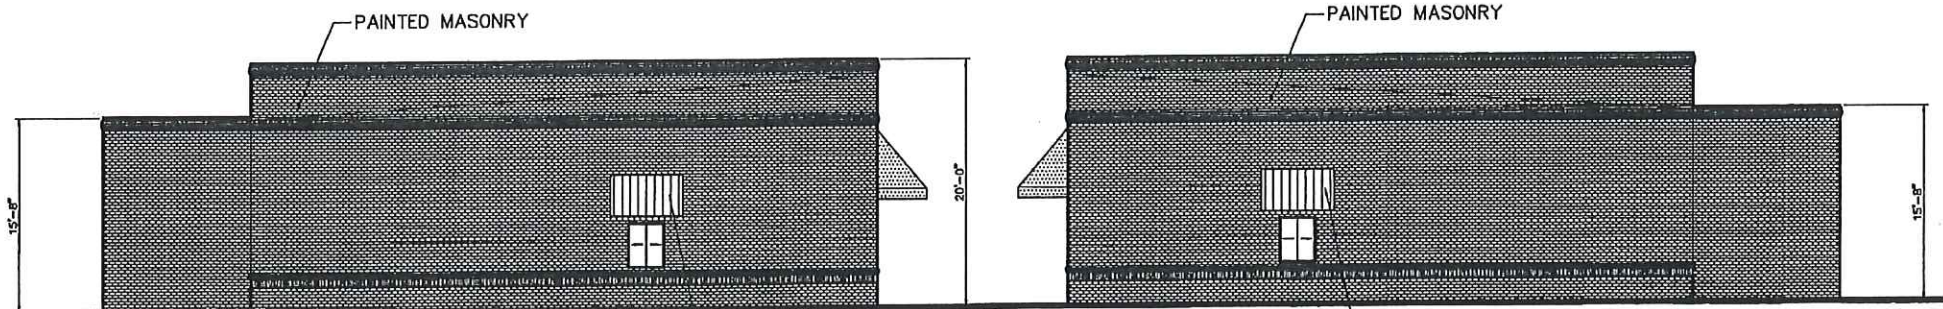

**⊕ EAST ELEVATION**  
SCALE 3/16"=1'-0"

**⊕ WEST ELEVATION**  
SCALE 3/16"=1'-0"

REVISIONS	BY

**W**


WOLLENBERG & ASSOCIATES  
102 DEES DRIVE  
GLUCKSTADT, MS 39037  
901-802-8888

**GLUCKSTADT PARK PHASE ONE**  
102 DEES DRIVE  
GLUCKSTADT MS

DATE	
DESIGN	
DATE	AUGUST 2, 2020
SCALE	
APP. NO.	
REV.	
<b>A3.0</b>	

MATCH BUILDING  
BRICK, COLOR @  
DETAILS

6'-0"

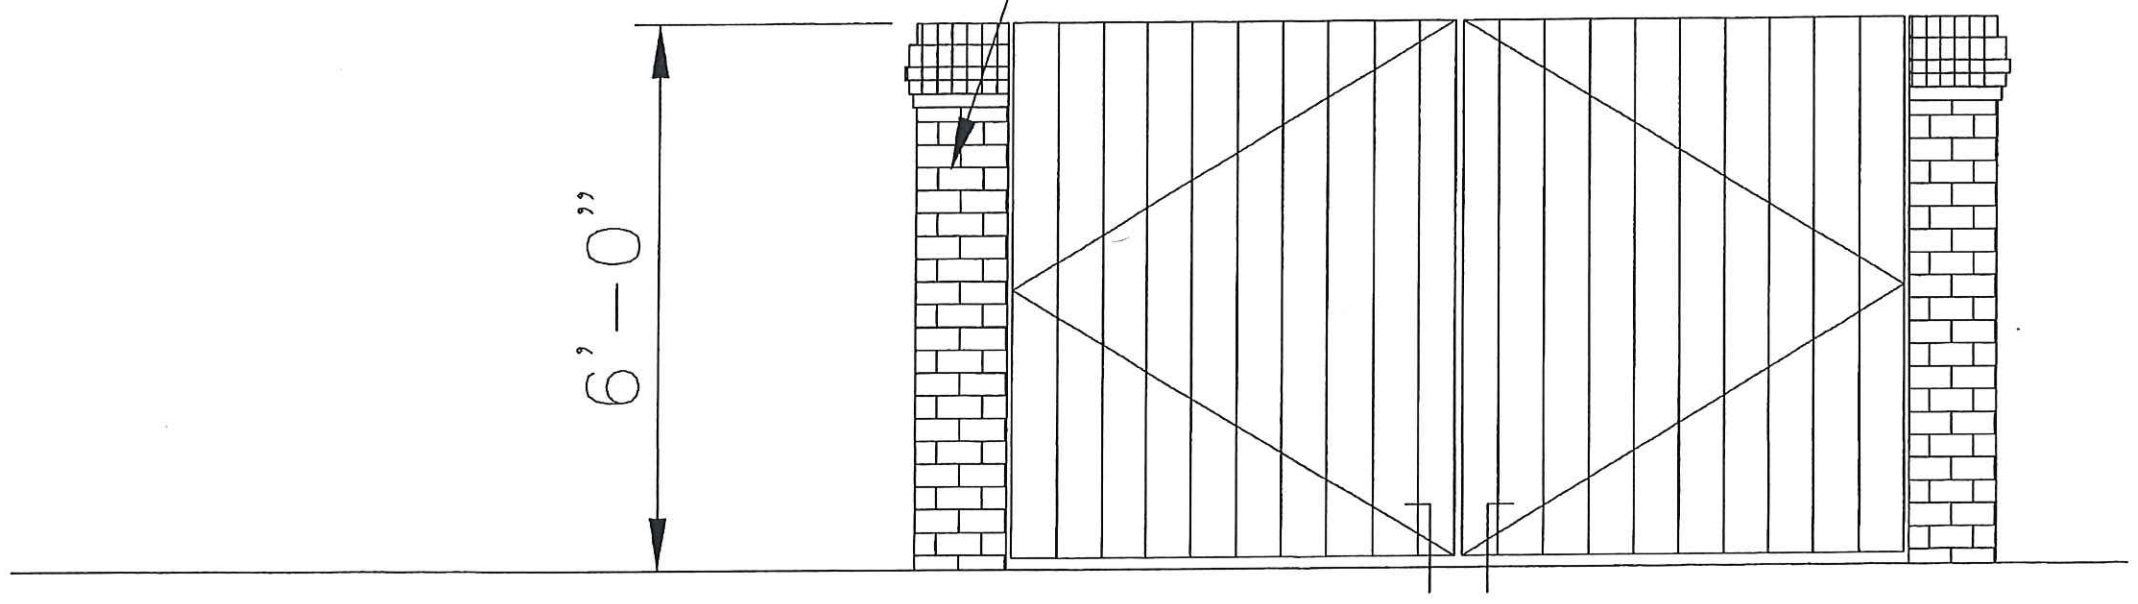






SHARE

# Contractor Select TWR LED Wall Pack

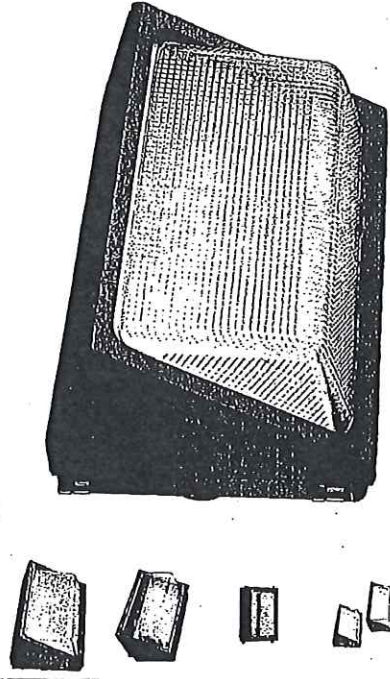

Most popular and readily available TWR configurations for your everyday lighting needs

by [Lithonia Lighting](#)



Cast in a traditional dayform, the TWR1/TWR2 LED luminaires offer a popular, classic appearance with energy-efficient LED technology. TWR LED wall packs are ideal for outdoor applications such as carports, loading areas, driveways and parking areas. TWR1 is now also available with adjustable lumen output technology. With eight output settings, the TWR allows you to use a single wall pack when replacing 50W - 250W HID.

[Compare](#)

## Spec Sheets

### DOCUMENT TITLE

[Contractor Select TWR LED.pdf](#)

[DOWNLOAD](#)

[EMAIL](#)

[VIEW](#)

[DOWNLOAD](#)

[EMAIL](#)

DOWNLOAD SELECTED

EMAIL SELECTED

## Photometry & BIM

## Specifications

<b>Brand</b>	Lithonia Lighting	<b>Lumen Output</b>	1000 LM 2000 LM 3000 LM 4000 LM 5000 LM 6000 LM 8000 LM 9000 LM 10,000 LM
<b>Color</b>	Bronze	<b>Mounting Type</b>	Surface
<b>Correlated Color Temperature</b>	4000 K 5000 K		

## BRANDS

### LIGHTING

- [Aculux](#)
- [American Electric Lighting](#)
- [Antique Street Lamps](#)
- [Gotham Lighting](#)
- [Healthcare Lighting](#)
- [AVI \(NYSE\) \\$124.64](#)

- [Hydrel](#)
- [Indy](#)
- [Juno](#)
- [Lithonia Lighting](#)
- [Mark Architectural Lighting](#)
- [Peerless Lighting](#)

## PRODUCTS

### INDOOR

### RESIDENTIAL

### INDUSTRIAL


[How to Buy](#) [Investors](#) [About Us](#) [Social](#) [Login](#)

# Progress Lighting PCPAE-180-5-BZ LED Parking Lot Light - 181W - IES Type 5 Distribution

Width \$93

Finish

Bronze  
\$939.93  
148 In Stock  
Leaves the Warehouse by Monday, June 24th

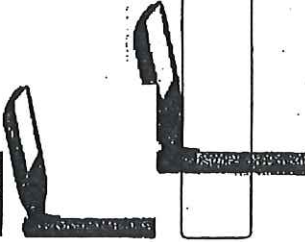

Select

Free Shipping!  
Leaves the Warehouse by Monday, June 24th (Change Zip)

148 In Stock

- 1 +

Add to Cart

Add to Project

Compare

Heart icon

Buy Now, Take 12 Months to Pay On orders of \$1,000 or more  
With the Build.com Credit Card  
Apply Now

## Customers Also Viewed

Progress Lighting PCPAE-180-3-BZ Starting at \$969.00	MaxLite AR-XAL450UT4-50 (0) Starting at \$1,057.35	Lumark NFFLD-L-C75-T (0) Starting at \$1,200.77	MaxLite AR-XAL450UT3-50 (0) Starting at \$1,057.35	Lumark NFFLD-L-C75-S (0) Starting at \$1,200.77	MaxLite AR-XAL450UT5-50 (0) Starting at \$1,057.35
--	--	---	--	---	--

Overview Reviews Product Q&A 1

## Product Overview

### Features:


- TGIC thermoset polyester powder paint
- Die-cast and extruded aluminum with vertical finning for maximum thermal management. Electrical and optical components maintain E... are separated to provide increased thermal management. EPA = 0.74 ft
- Specially designed acrylic LED lenses for IES Type 5 distribution. Lens optics are rotatable and interchangeable in field. LEDs are 4000K/70 CRI and optical assembly in IP65 rated. Fixture allows zero upright.
- UL rated for wet locations
- Highly efficient LEDs produce little heat and have an extremely long lifespan
- Made of aluminum
- 5 year limited warranty
- -40°F to 104°F operating temperature
- Certifications: UL-1598, C22.2, C250.0-24, ANSI 3G

### Dimensions:

- Height: 6"
- Length: 26 3/5"
- Width: 11 2/3"



**GLUCKSTADT ROAD RIGHT-A-WAY**

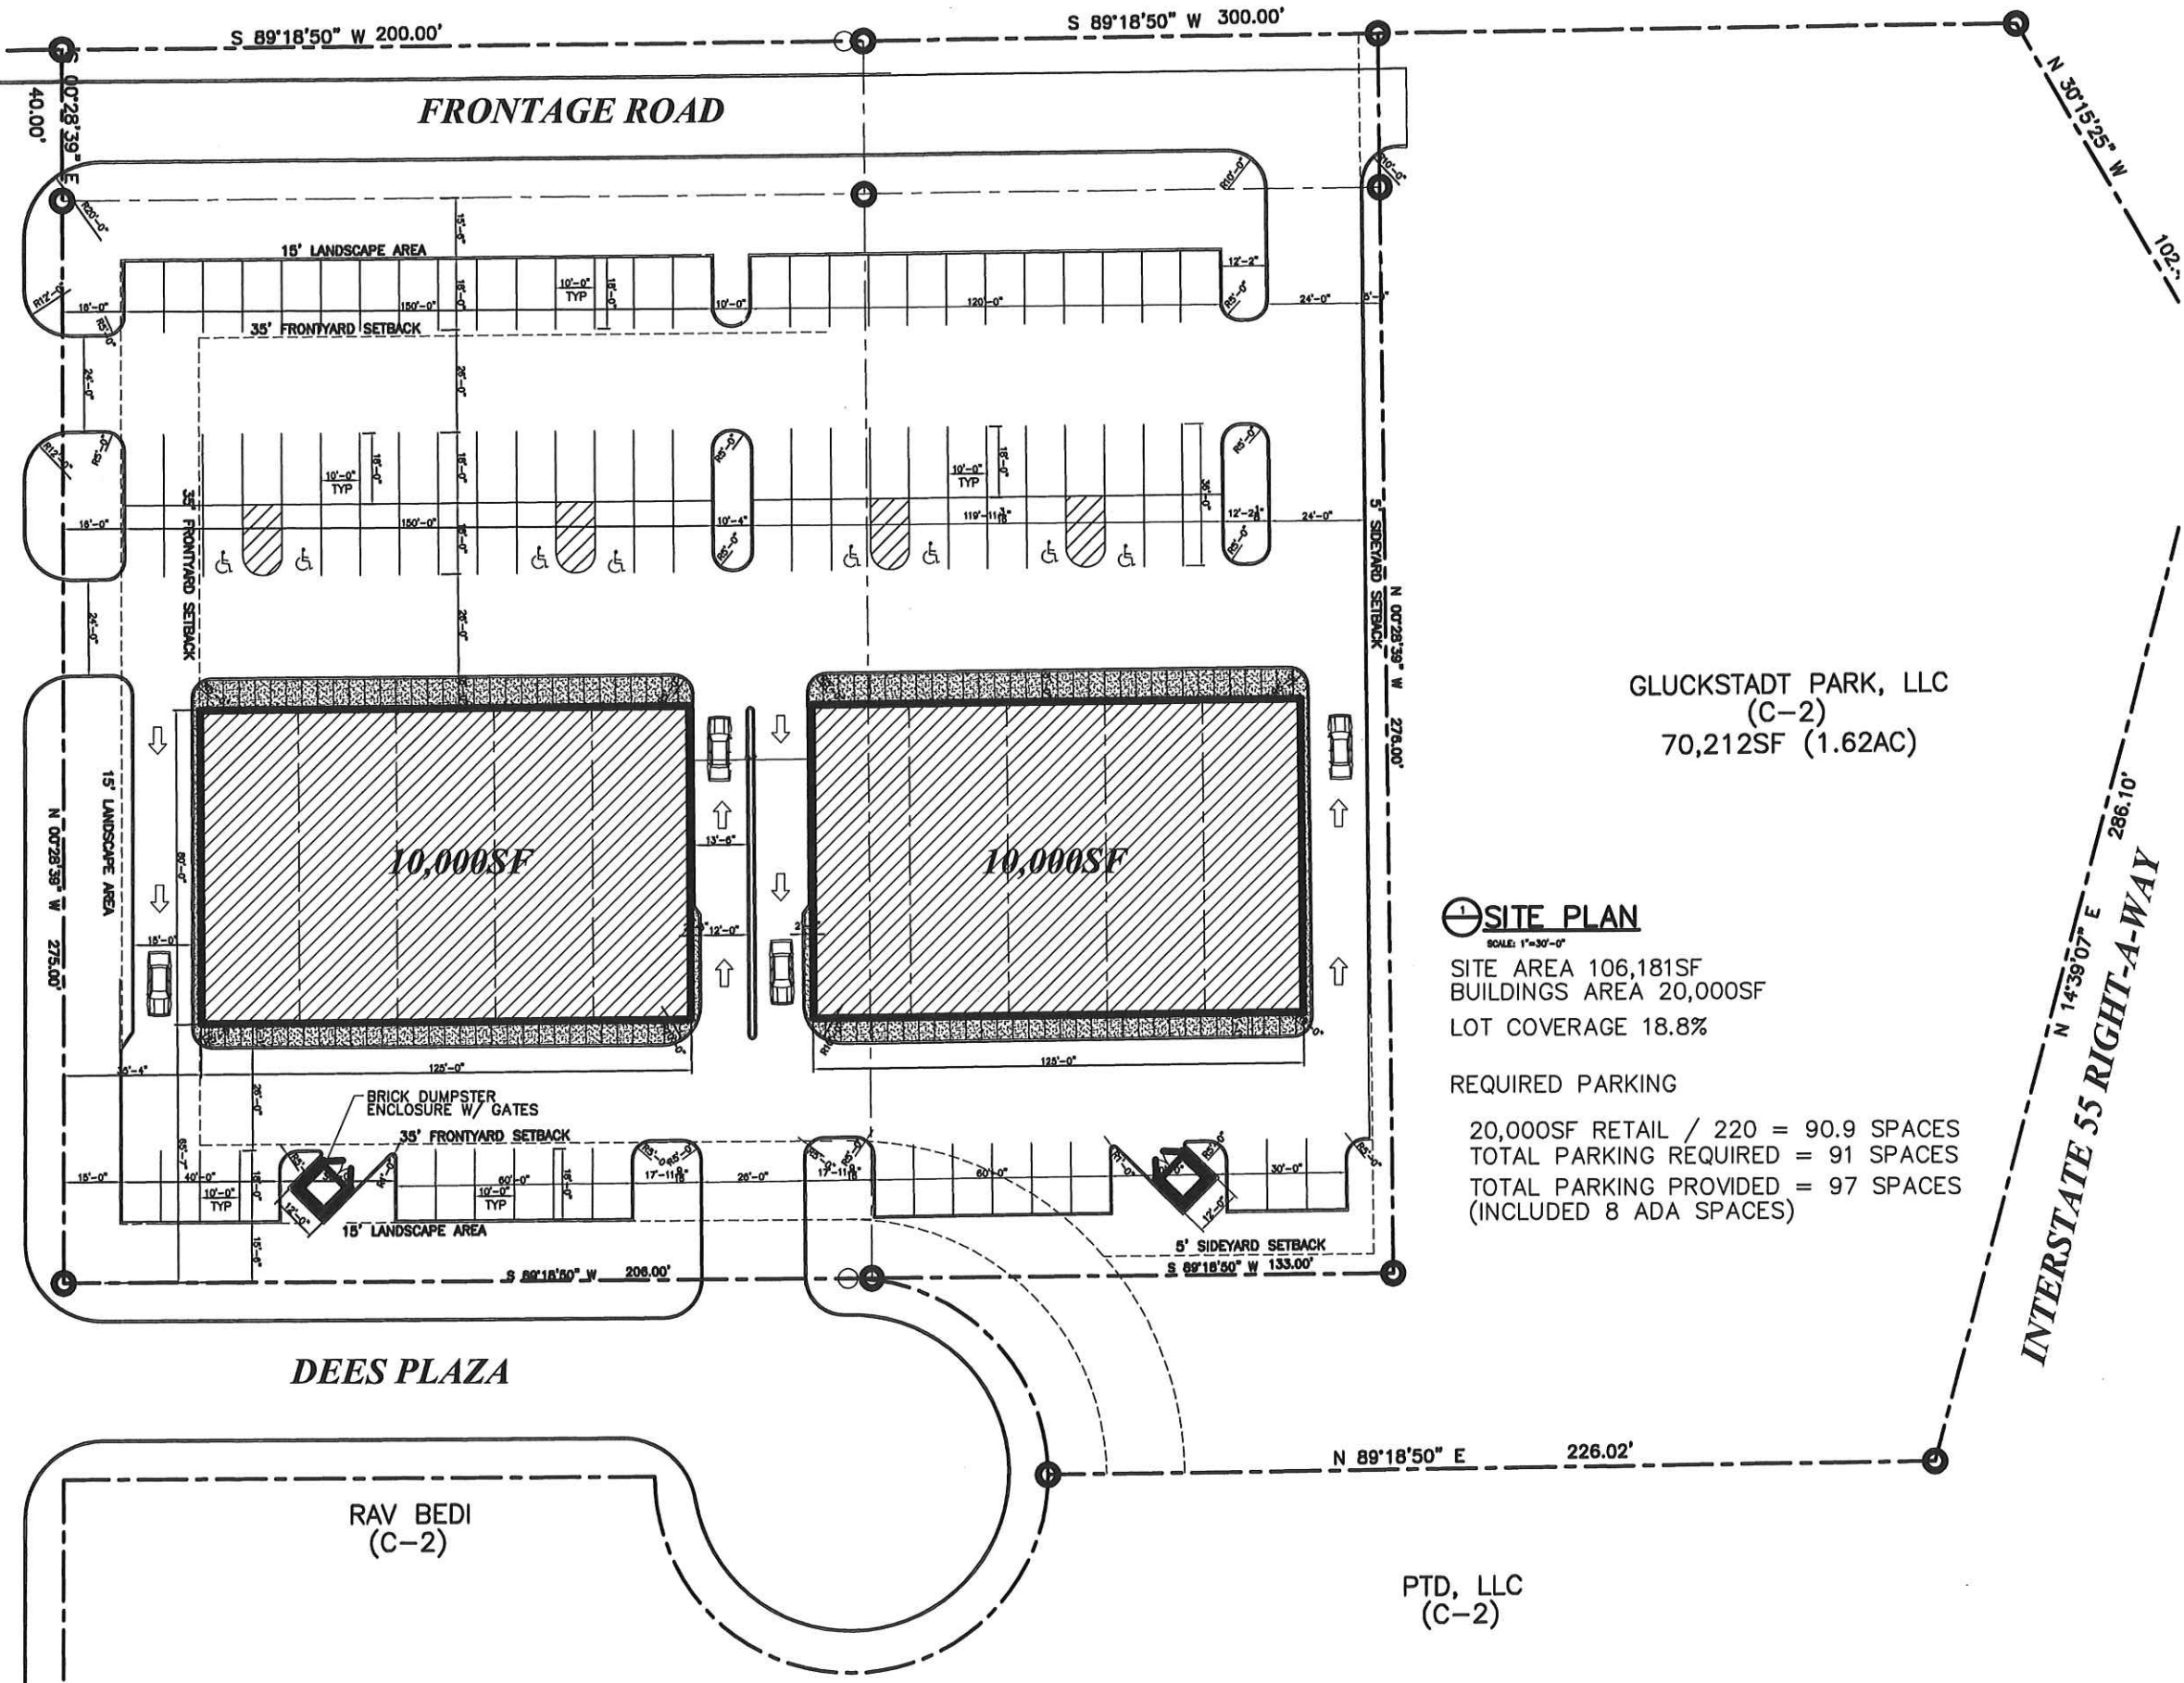

GLUCKSTADT PARK, LLC  
(C-2)  
70,212SF (1.62AC)

**⊕ SITE PLAN**

SCALE: 1"=30'-0"  
SITE AREA 106,181SF  
BUILDINGS AREA 20,000SF  
LOT COVERAGE 18.8%

REQUIRED PARKING  
20,000SF RETAIL / 220 = 90.9 SPACES  
TOTAL PARKING REQUIRED = 91 SPACES  
TOTAL PARKING PROVIDED = 97 SPACES  
(INCLUDED 8 ADA SPACES)

DEES ROAD EXTENSION

DEES PLAZA

RAV BEDI  
(C-2)

PTD, LLC  
(C-2)

REVISIONS	BY



WOOLRIDGE & ASSOCIATES  
508 RIDGEMAN COLONY PARKWAY  
RIDGELAND, MS 39107  
601-809-8800

**GLUCKSTADT PARK PHASE ONE**  
102 DEES DRIVE  
GLUCKSTADT MS

DATE
CHECKED
DATE
AUGUST 2, 2020
SCALE
JOB NO.
SHEET
<b>S1.0</b>
SHEETS




GLUCKSTADT ROAD RIGHT-A-WAY





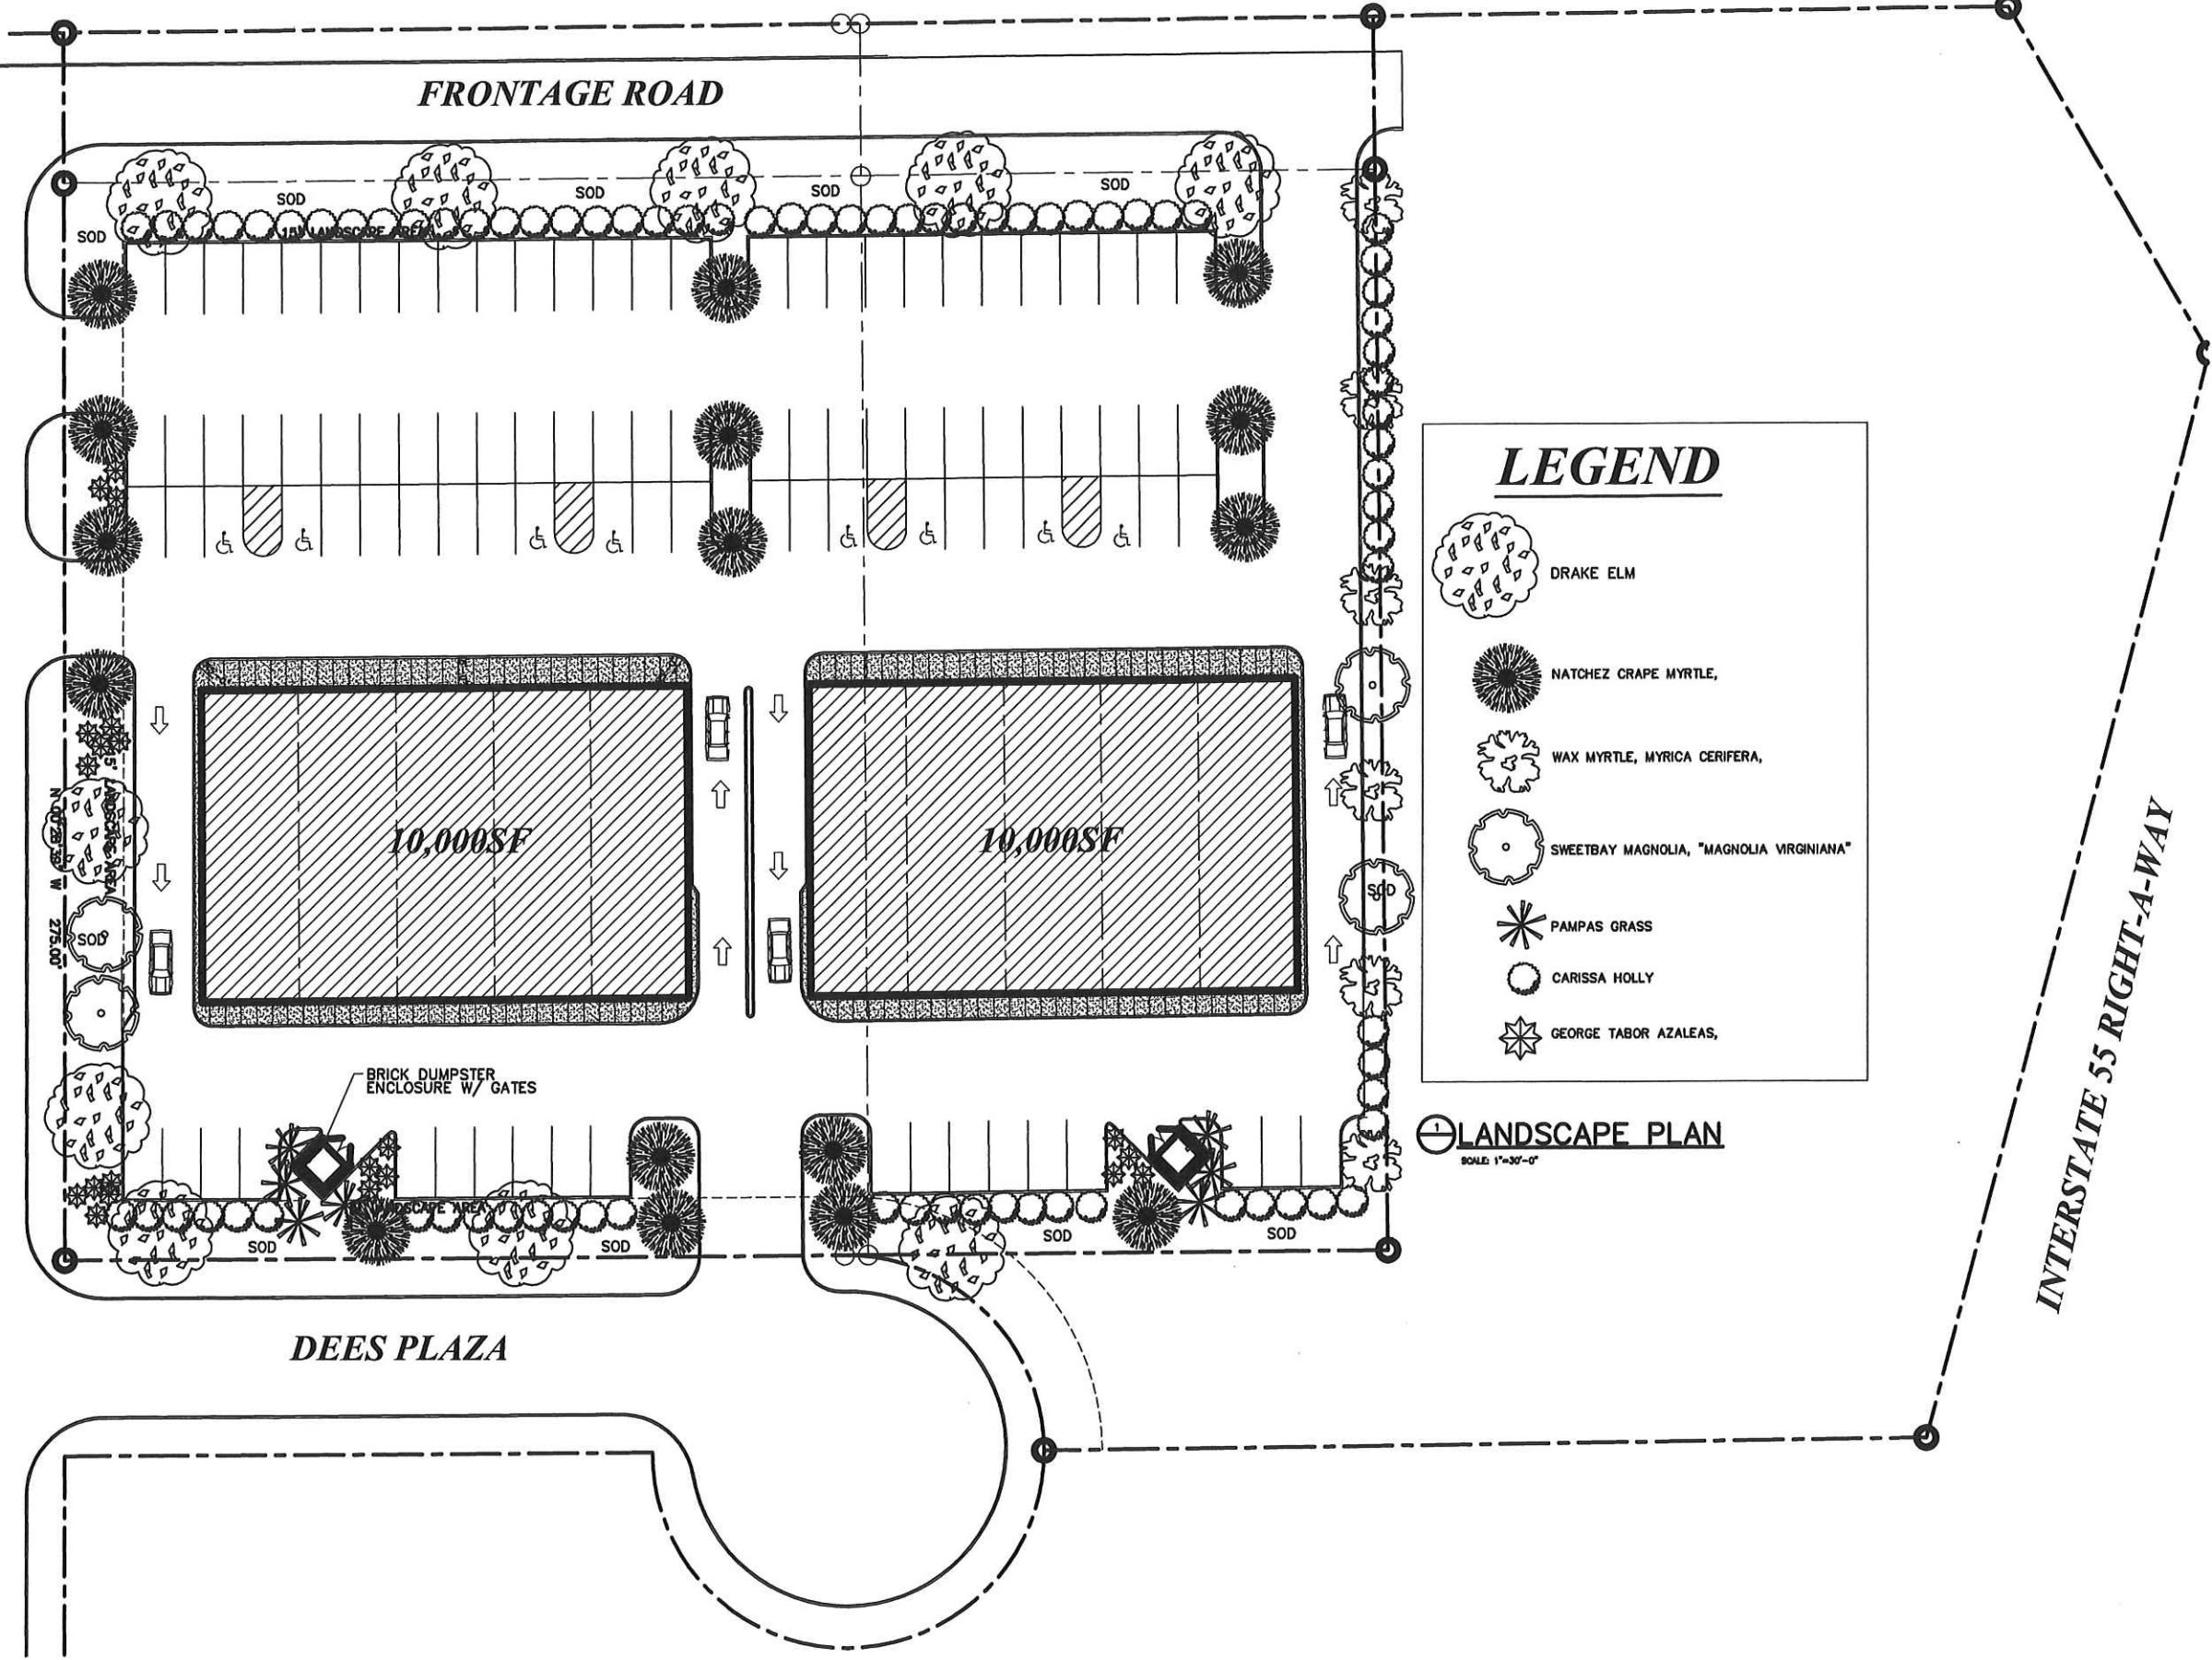


FRONTAGE ROAD

DEES ROAD EXTENSION

DEES PLAZA



**LEGEND**

-  DRAKE ELM
-  NATCHEZ GRAPE MYRTLE,
-  WAX MYRTLE, MYRICA CERIFERA,
-  SWEETBAY MAGNOLIA, "MAGNOLIA VIRGINIANA"
-  PAMPAS GRASS
-  CARISSA HOLLY
-  GEORGE TABOR AZALEAS,

LANDSCAPE PLAN  
SCALE: 1"=30'-0"

REVISIONS	BY

**W**  
 WOOLDRIDGE & ASSOCIATES  
 505 EDELAND COUNTY PARKWAY  
 FIDORELAND, MS 39167  
 601-809-8866

**GLUCKSTADT PARK PHASE ONE**  
 102 DEES DRIVE  
 GLUCKSTADT MS

OWNER
CHECKED
DATE
9/21/20
SCALE
JOB NO.
SHEET
<b>L.0</b>
SHEETS




REVISIONS	BY




WOULDORIDGE & ASSOCIATES  
 208 HIGHLAND COUNTY PARKWAY  
 RIDGELAND, MS 39167  
 601-808-8888


**GLUCKSTADT PARK PHASE ONE**  
**102 DEES DRIVE**  
**GLUCKSTADT MS**

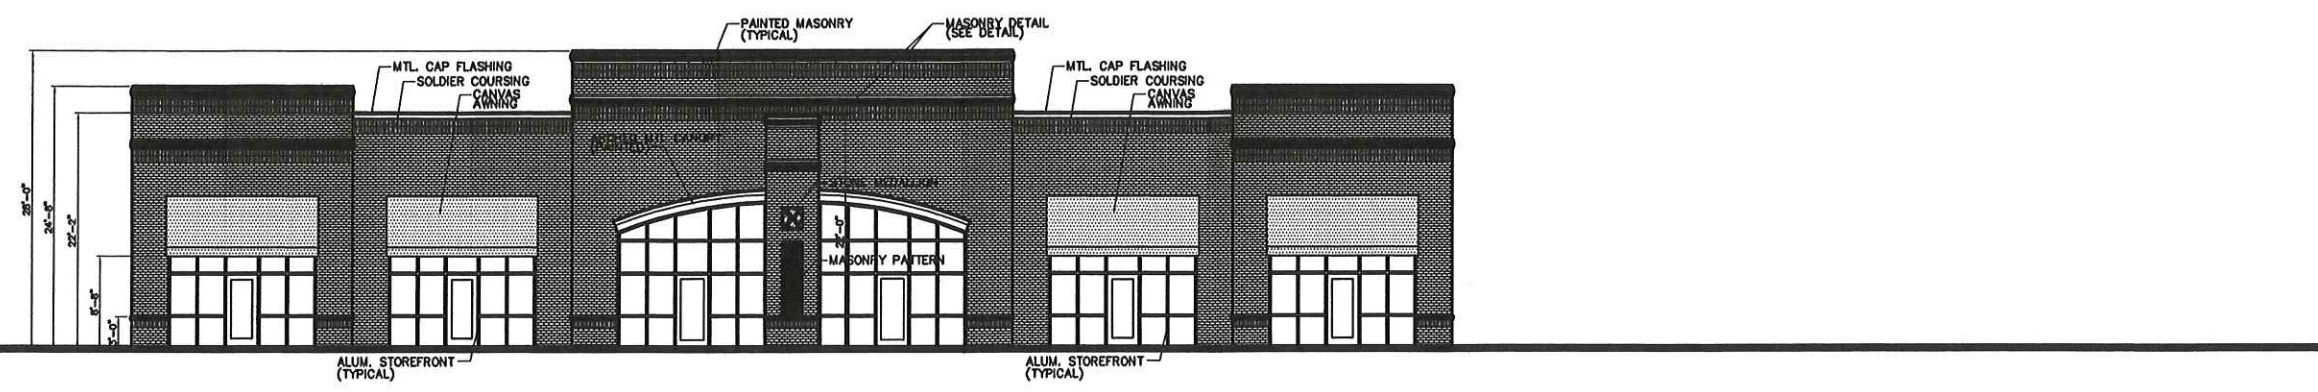

**NORTH ELEVATION**  
 SCALE: 3/16"=1'-0"

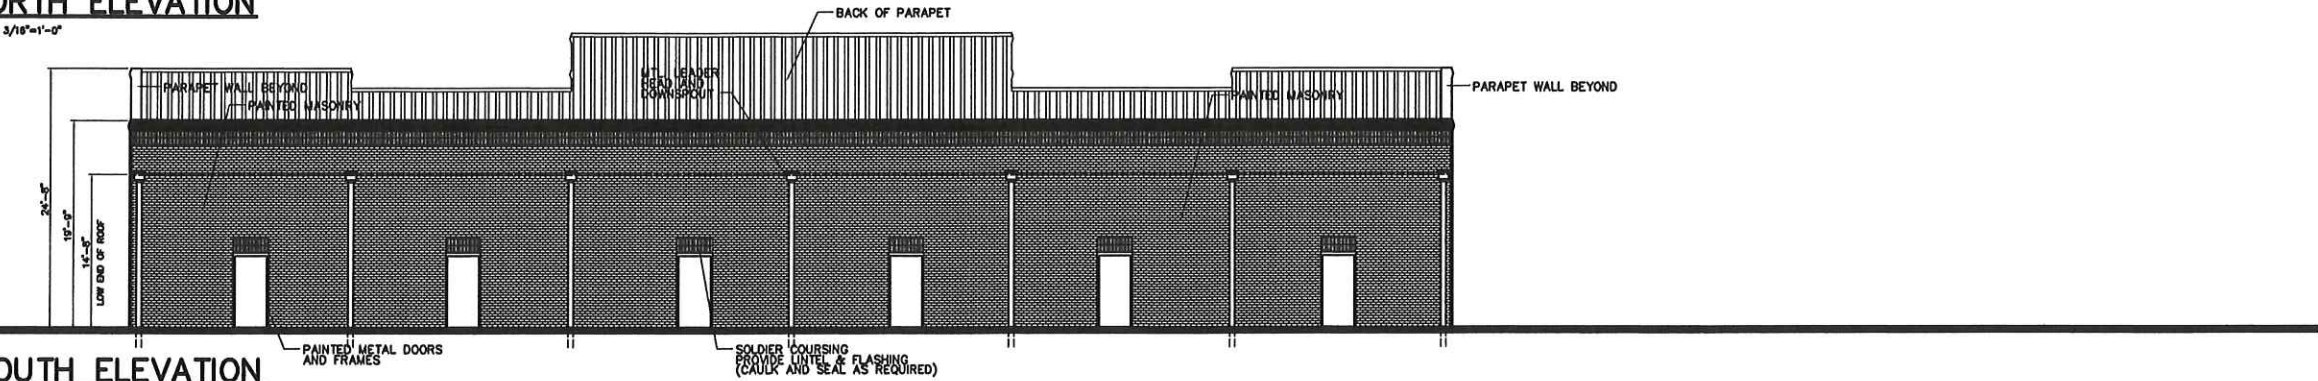


**SOUTH ELEVATION**  
 SCALE: 3/16"=1'-0"

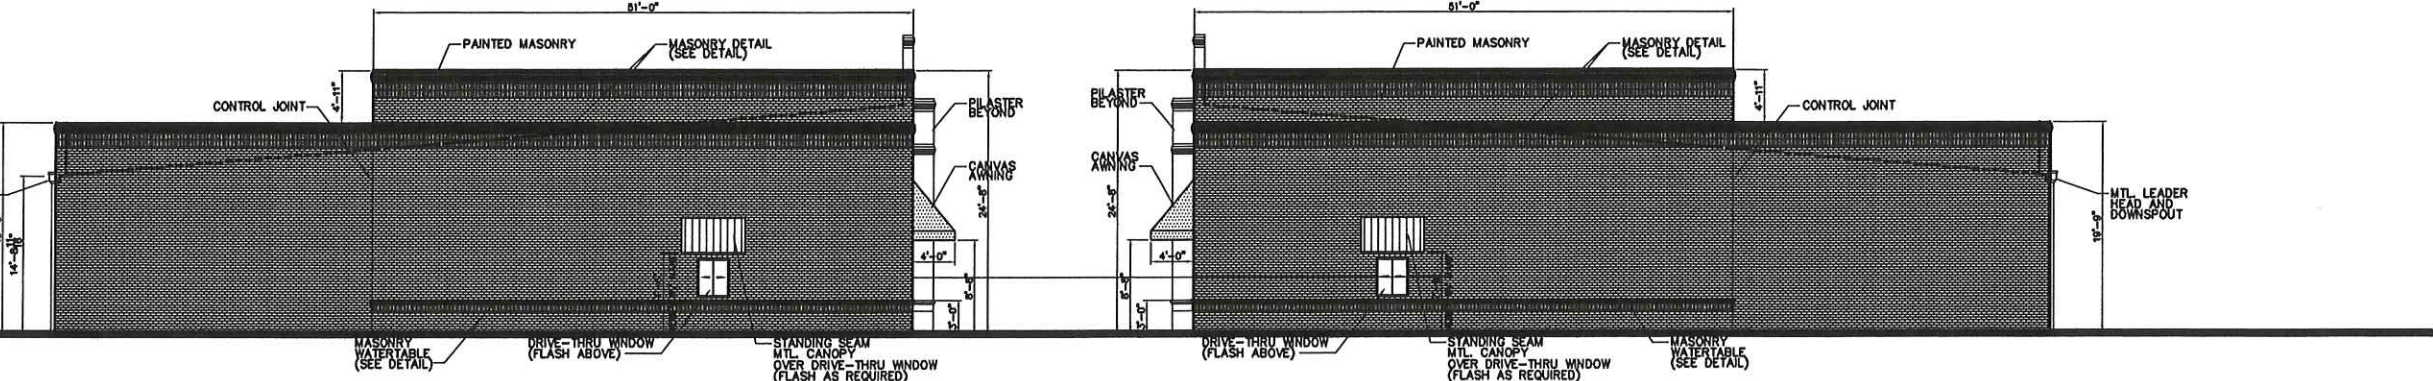

**EAST ELEVATION**  
 SCALE: 3/16"=1'-0"

**WEST ELEVATION**  
 SCALE: 3/16"=1'-0"

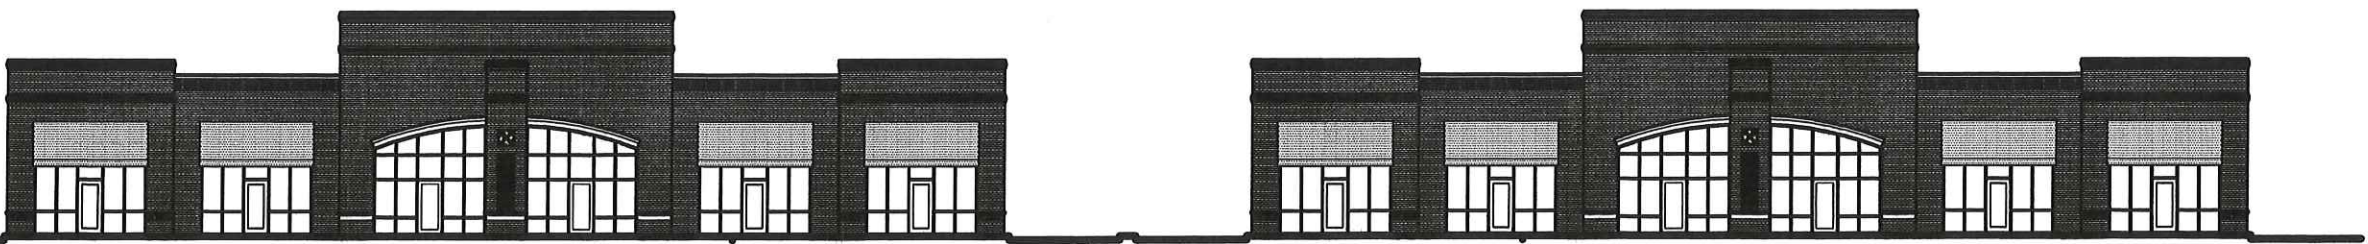

DRAWN
CHECKED
DATE 9/21/20
SCALE
JOB NO.
SHEET
<b>A3.0</b>
SHEETS