


| REVISIONS | BY |
|-----------|----|
|           |    |
|           |    |
**Callaway's Addition**  
Callaway Station Parkway  
Grenada, Mississippi

|  |
|--|
|  |
|  |
|  |
|  |
|  |

|             |
|-------------|
| DATE        |
| CREATED     |
| 9/21/20     |
| SCALE       |
| JOB NO.     |
| SHEET       |
| <b>L1.0</b> |
| SHEETS      |

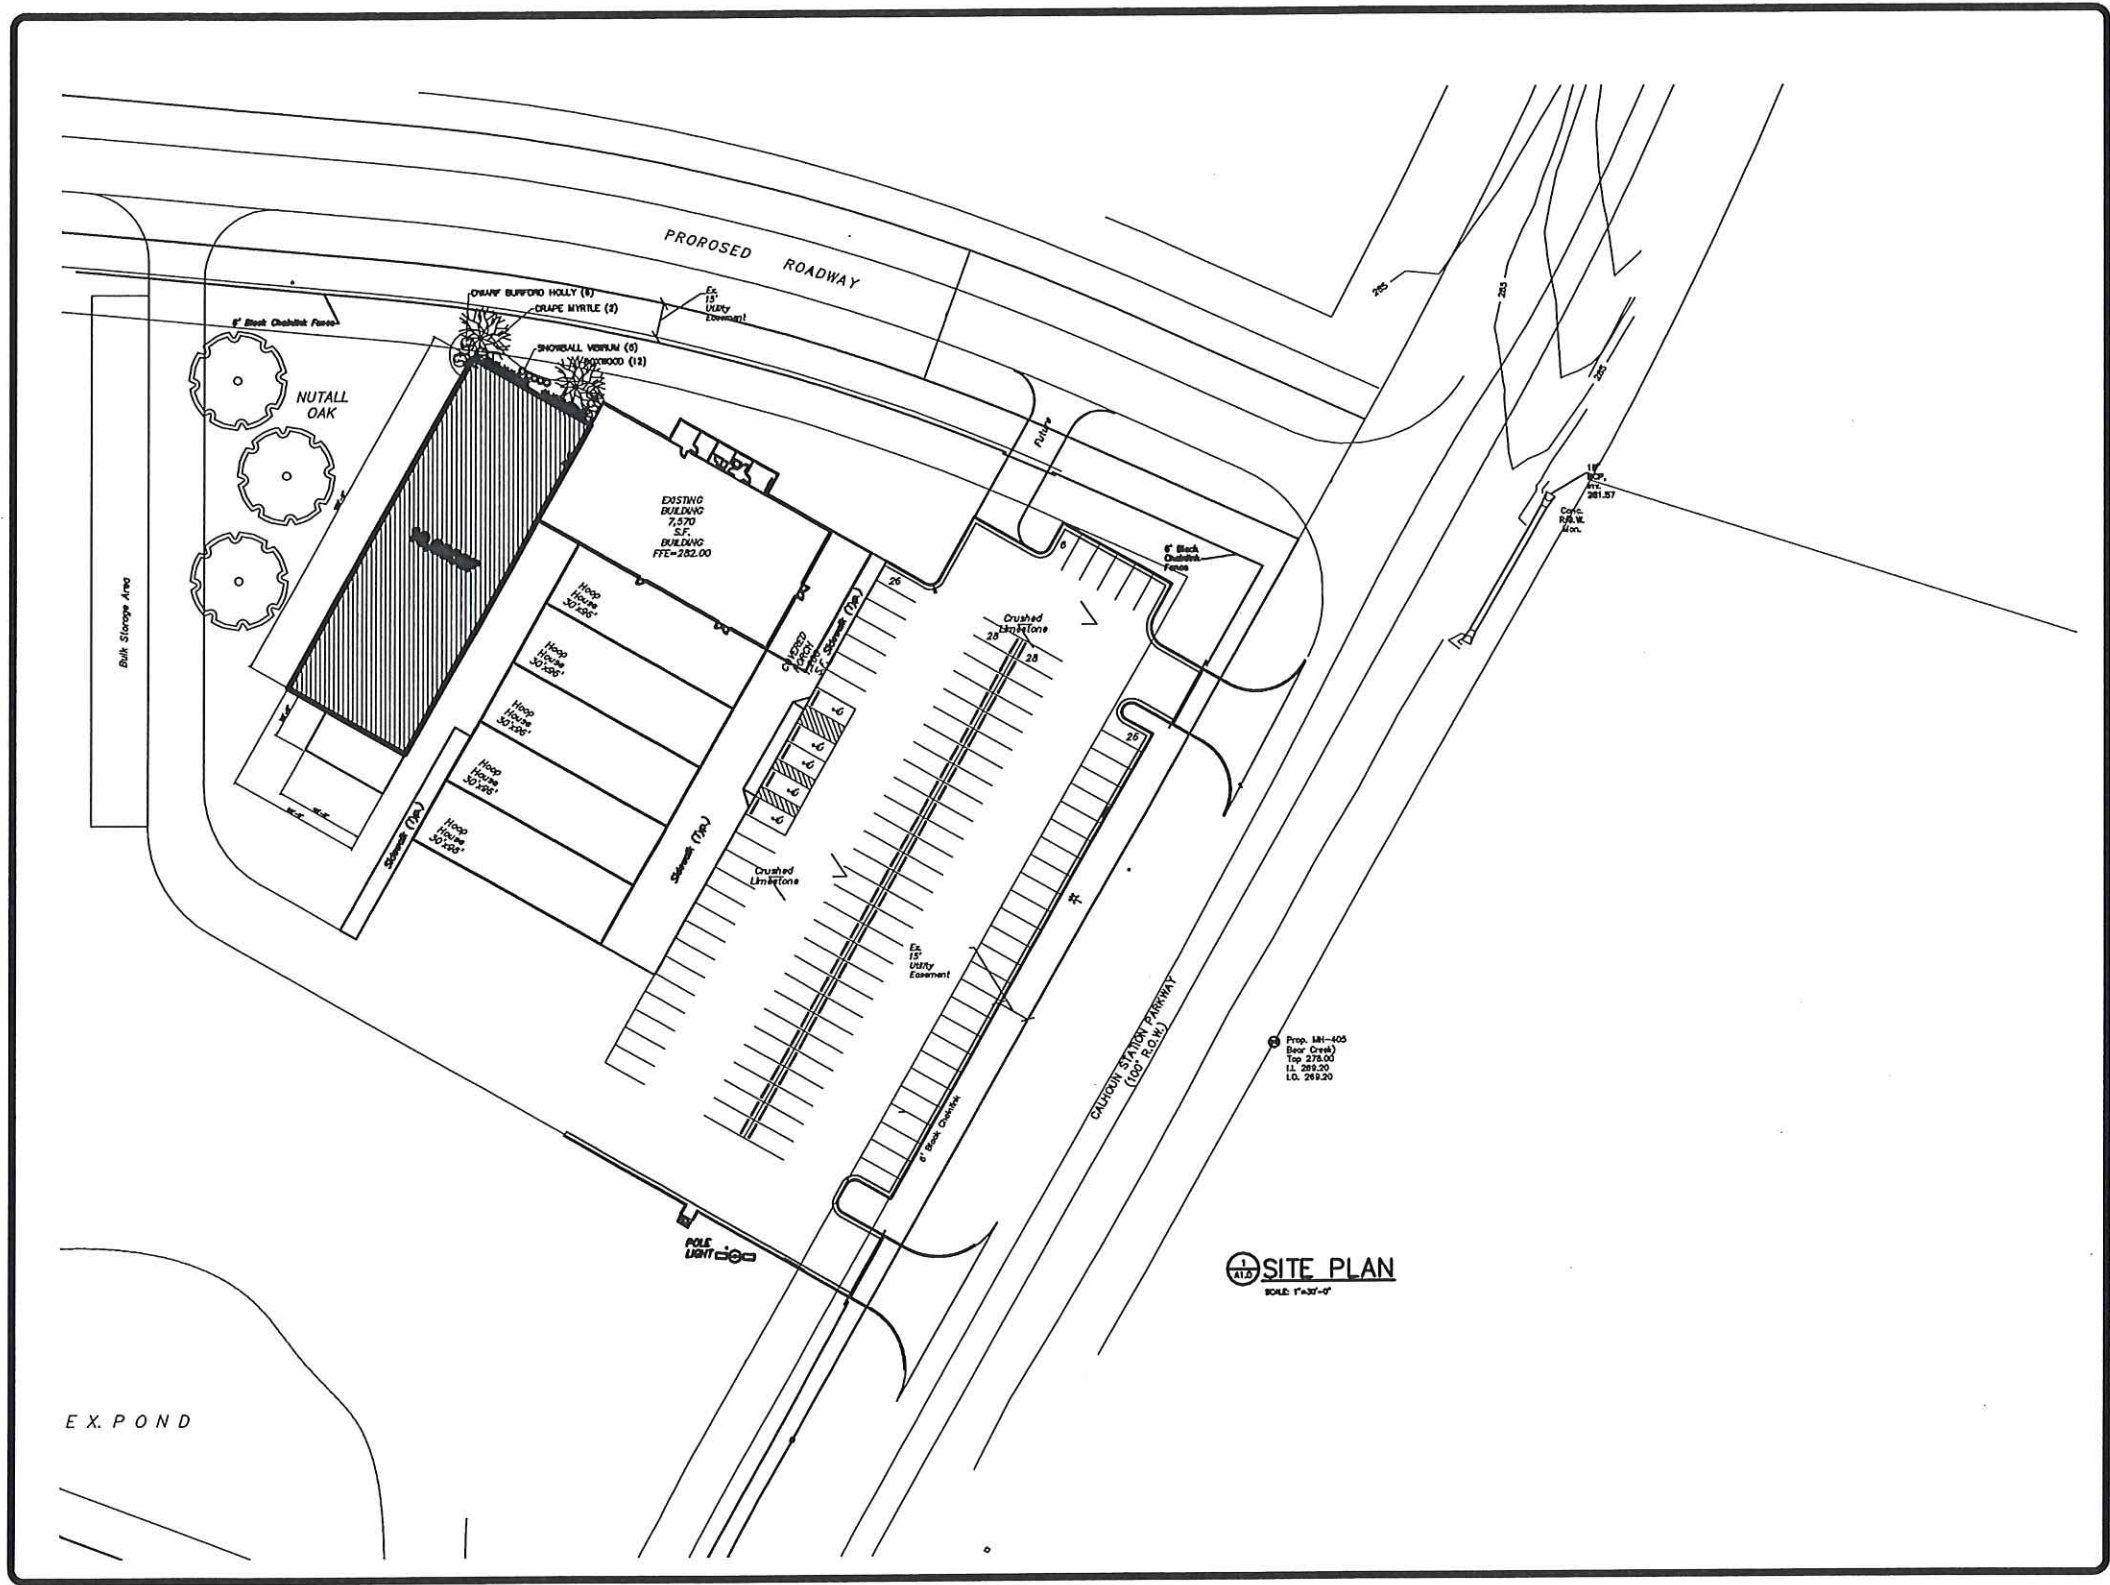

**SITE PLAN**  
SCALE: 1/8" = 1'-0"

Prop. MH-405  
Base Creek  
Top: 278.00  
LL: 269.00  
LO: 269.20

| REVISIONS | BY |
|-----------|----|
|           |    |
|           |    |
**Callaway's Addition**  
Calloway Station Parkway  
Charleston, Mississippi

|      |             |
|------|-------------|
| DATE | DESCRIPTION |
|      |             |
|      |             |
|      |             |

|             |         |
|-------------|---------|
| DATE        | 9/21/20 |
| CHECKED BY  |         |
| SCALE       |         |
| JOB NO.     |         |
| SHEET       |         |
| <b>S1.0</b> |         |