



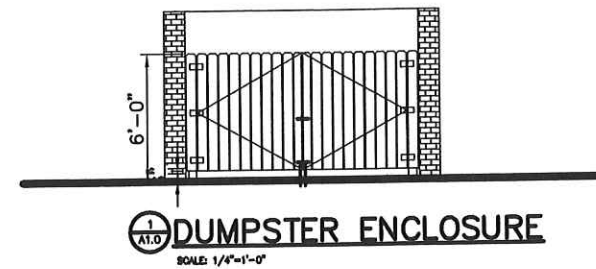

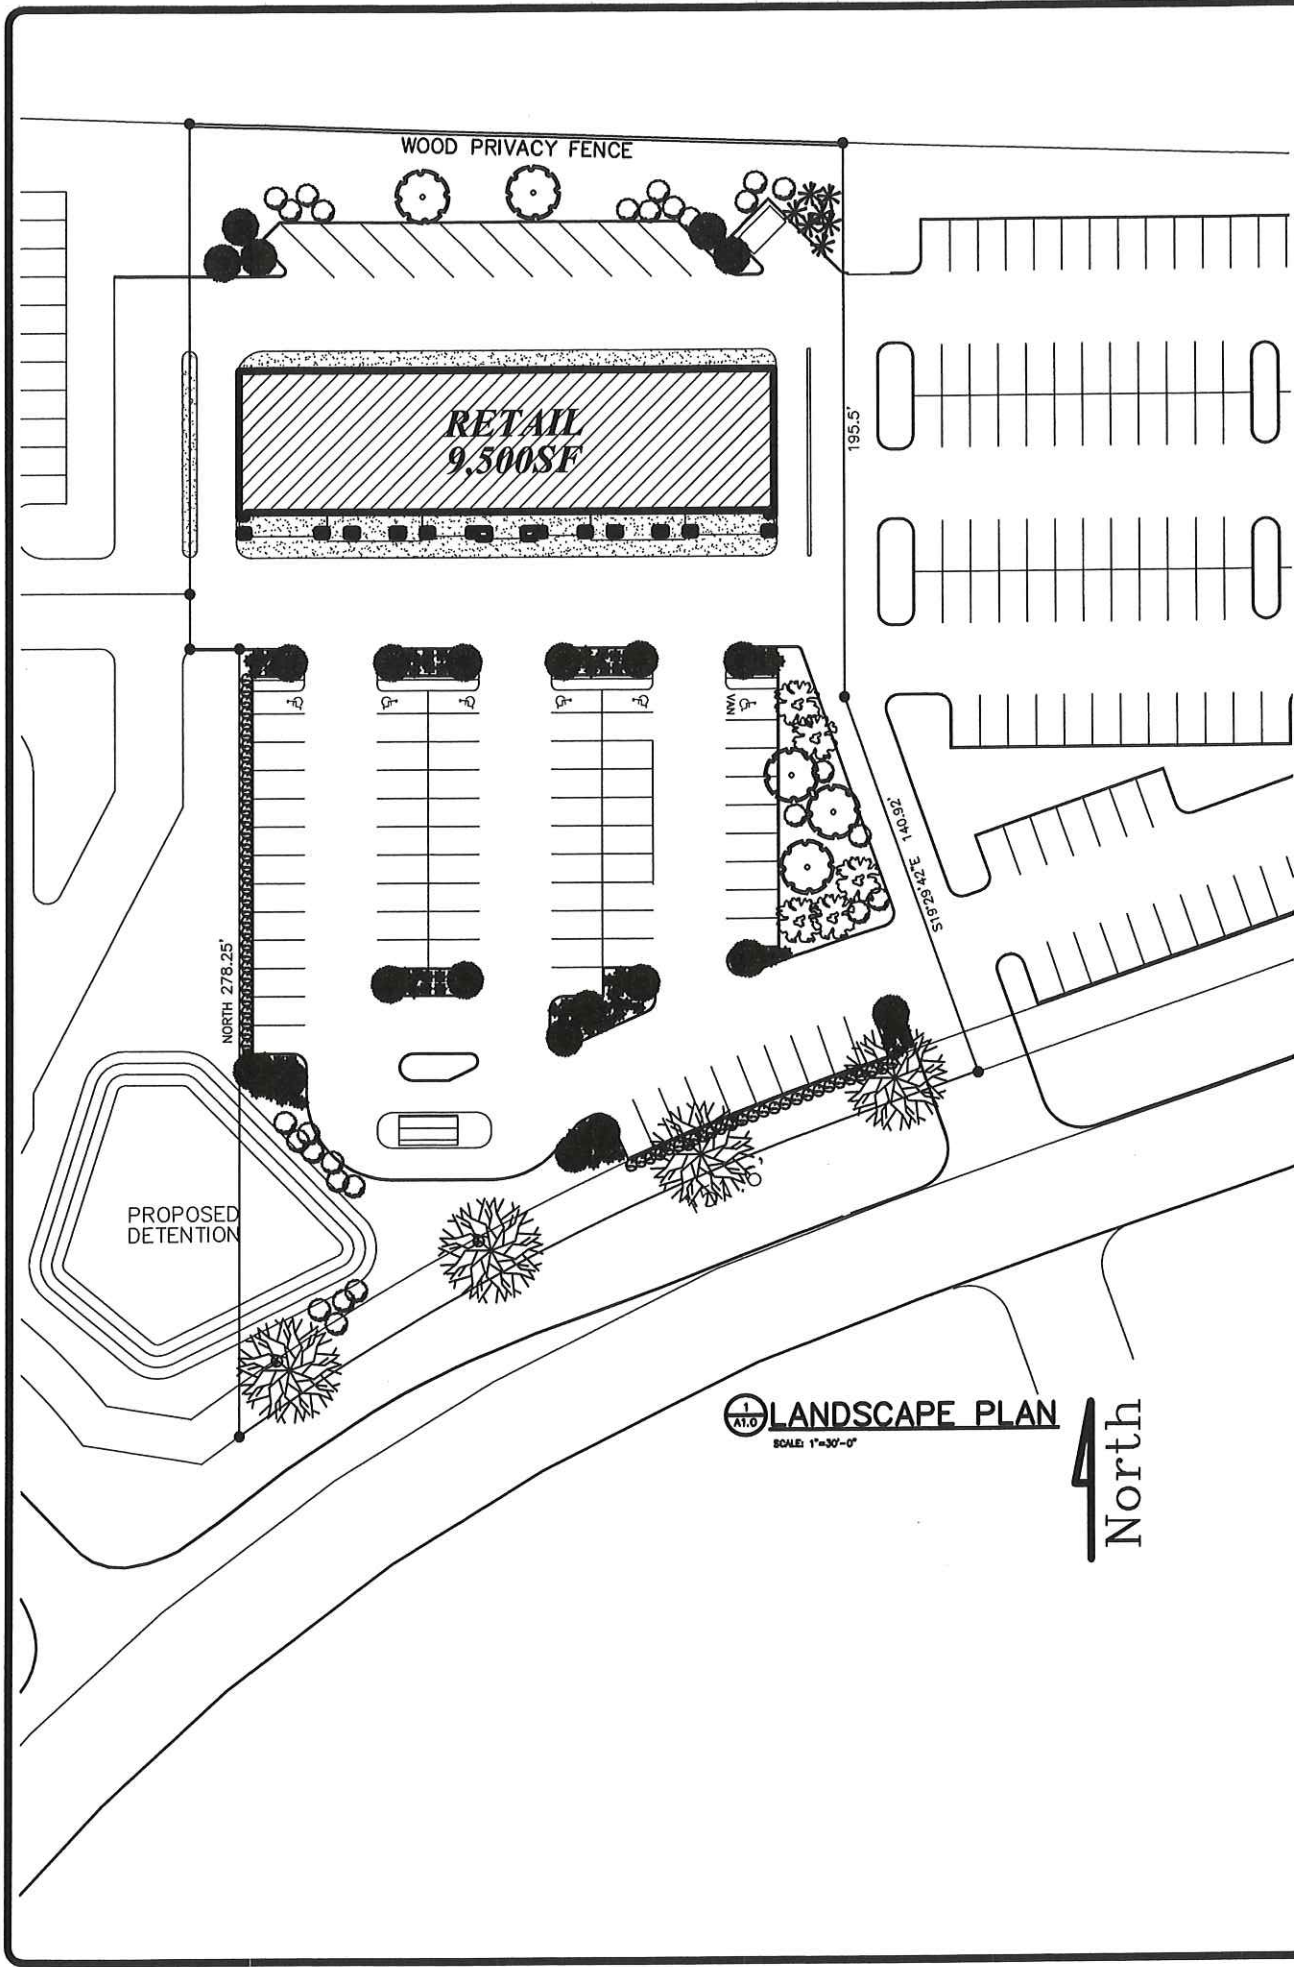





DW 8/26/2020 8:48 AM SULLIVANS MARKET PLACE.dwg



-  NUTTALL OAK,
8 - 10' HTH., 1 - 11" CAL.
-  NATCHEZ CRAPE MYRTLE,
"LAGERSTROEMIA INDICA X FAURIEI"
7' HTH., f-1" S.T., 3
TRUNKS MIN.
-  SWEETBAY MAGNOLIA, "MAGNOLIA VIRGINIANA"
-  POMPOUS GRASS
-  ASIATIC JASMINE
-  NEEDLEPOINT HOLLY
-  RED RUFFLE AZALEAS,
RHODODENDRON RUTHERFORD,
3 GAL. @ 3'-6" O.C.
50 REQ. (17 FOR EVERY 50 L/F OF FRONTAGE)
-  WAX MYRTLE, MYRICA CERIFERA,
7' HTH., f-1" CAL.,

| REVISIONS | BY |
|-----------|----|
| | |
| | |
| | |
| | |
| | |
| | |
| | |
| | |
| | |





WOULDRIE & ASSOCIATES
464 CHURCH RD. SUITE 700
MADISON, MS 39110
601-808-8888
WWW.WOULDRIEANDASSOCIATES.COM


Gluckstadt Reail Site
Calhoun Station Parkway
Gluckstadt, Mississippi

THIS DRAWING IS THE EXCLUSIVE PROPERTY OF WOULDRIE & ASSOCIATES. IT IS NOT TO BE REPRODUCED OR TRANSMITTED IN ANY FORM OR BY ANY MEANS, ELECTRONIC OR MECHANICAL, INCLUDING PHOTOCOPYING, RECORDING, OR BY ANY INFORMATION STORAGE AND RETRIEVAL SYSTEM, WITHOUT THE WRITTEN PERMISSION OF WOULDRIE & ASSOCIATES.


| |
|-------------|
| DESIGN |
| CHECKED |
| DATE |
| 10/19/20 |
| SCALE |
| JOB NO. |
| SHEET |
| L1.0 |
| OF 81.0 |

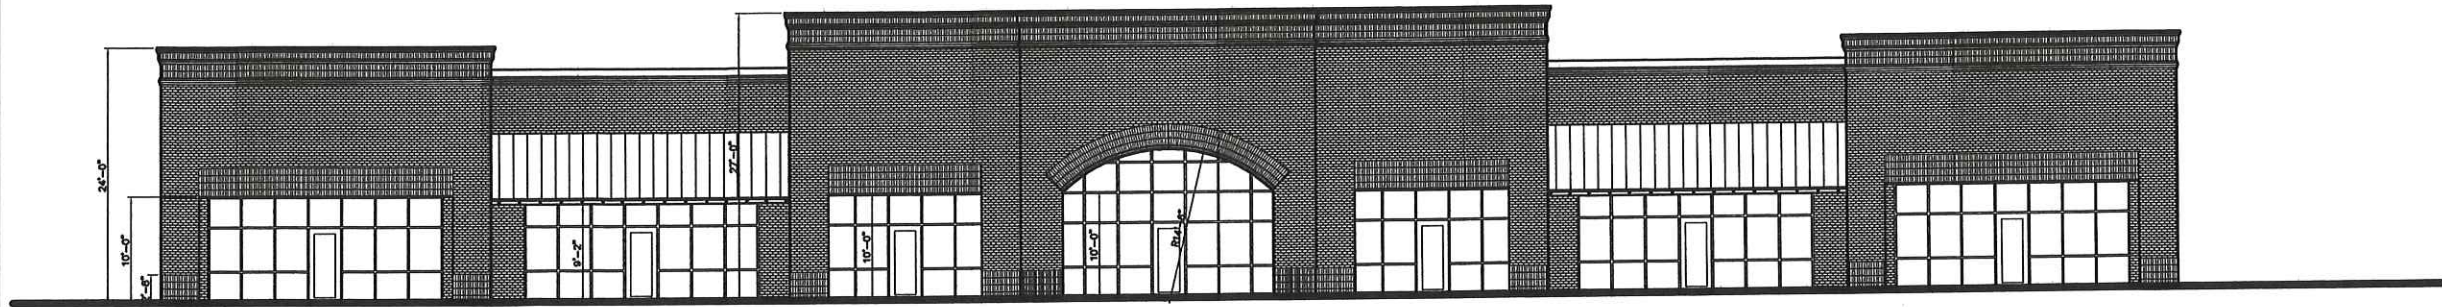

1 FRONT ELEVATION
SCALE: 1/8"=1'-0"

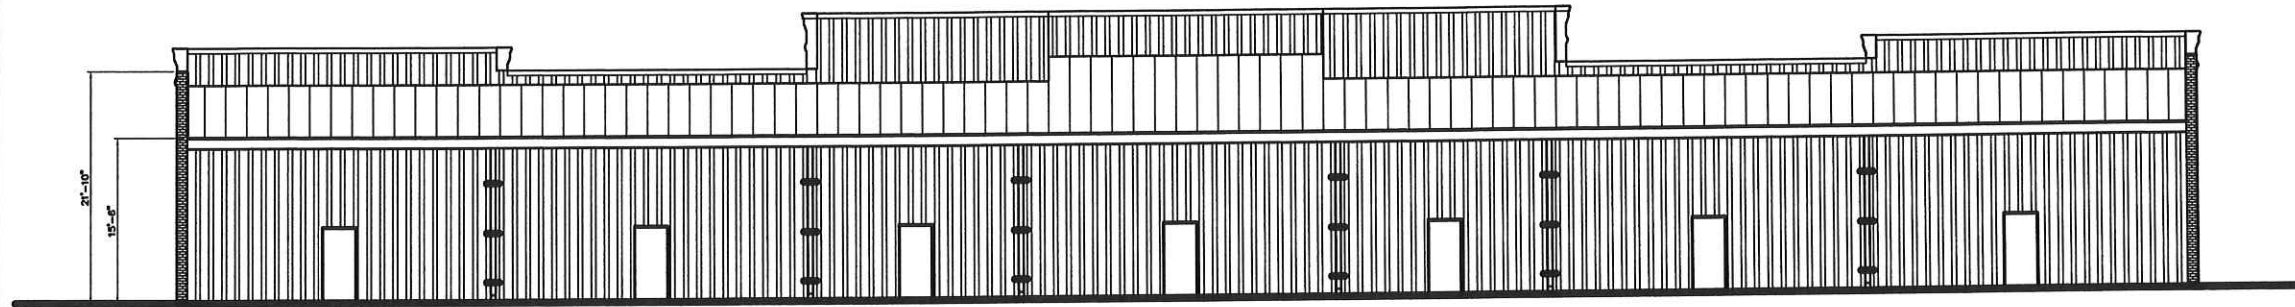

1 REAR ELEVATION
SCALE: 1/8"=1'-0"

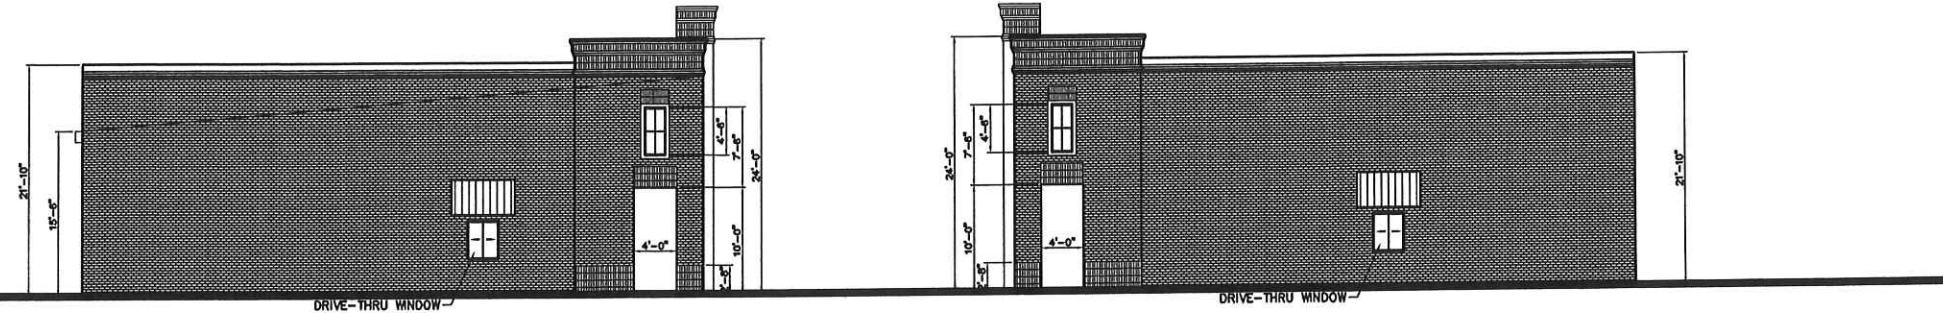

1 SIDE ELEVATION
SCALE: 1/8"=1'-0"

1 SIDE ELEVATION
SCALE: 1/8"=1'-0"

| REVISIONS | BY |
|-----------|----|
| | |
| | |
| | |
| | |
| | |
| | |
| | |
| | |
| | |
| | |



WOOLRIDGE & ASSOCIATES
484 CHURCH RD. SUITE 100
MADISON, MS 39110
601-808-8888
WWW.WOOLRIDGEASSOCIATES.COM

Gluckstadt Reail Site
Calhoun Station Parkway
Gluckstadt, Mississippi

THIS DRAWING IS THE EXCLUSIVE PROPERTY OF WOOLRIDGE & ASSOCIATES. IT IS NOT TO BE REPRODUCED OR COPIED IN ANY MANNER WITHOUT THE EXPRESS WRITTEN PERMISSION OF WOOLRIDGE & ASSOCIATES.

| |
|-------------|
| DESIGN |
| CHECKED |
| DATE |
| 10/19/20 |
| SCALE |
| JOB NO. |
| SHEET |
| A3.0 |
| OF 81.0 |