

LOCKE PROPERTIES
C-2



ELMORE ELMORE, LLC
C-2

NEW SOUTH ACCESS & ENVIRONMENTAL
C-2

SITE PLAN
SCALE 1"=25'-0"

C-2 COMMERCIAL ZONING
 SITE AREA 57,437SF
 BUILDING AREA 12,000SF
 AREA COVERAGE 21%
 PARKING REQUIRED
 12,000SF / 220 = 54.5 (55) SPACES
 PROVIDED SPACES = 55 SPACES

REVISIONS	BY

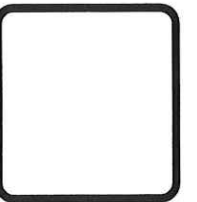WOULDRIE & ASSOCIATES
 484 CHURCH RD. SUITE 100
 MADISON, MS 39110
 601-809-8888
 WWW.WOULDRIEANDASSOCIATES.COM

Church Road Retail
 Corner of Church Rd. & Old Jackson
 Gluckstadt, Mississippi




2/23/21

A0.0

CHURCH ROAD

OLD JACKSON RD

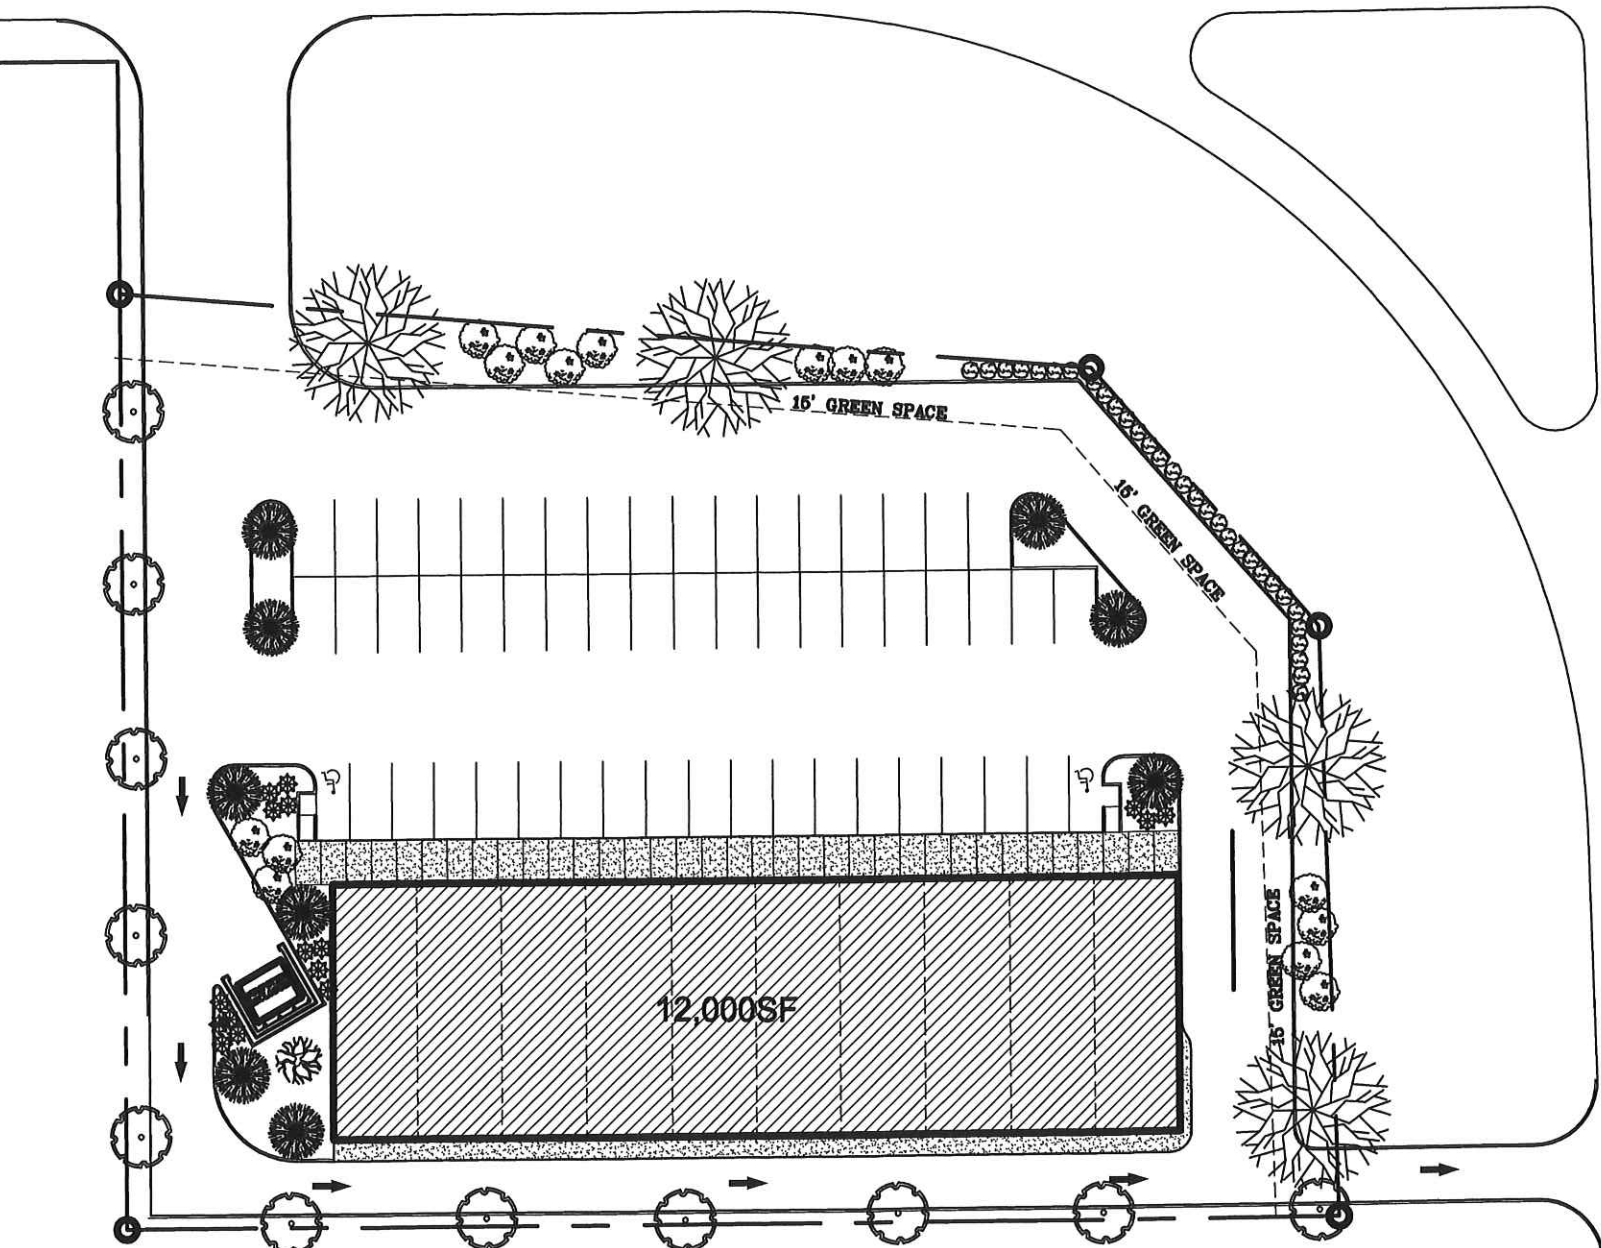



LANDSCAPE PLAN
SCALE 1"=20'-0"

LEGEND

-  NATCHEZ GRAPE MYRTLE, 'LAGERSTROEMIA INDICA X FAUREI'
7' HTH., 1-1" S.T., 3 TRUNKS MIN.
-  WILLOW OAK, QUERCUS PHELLOS,
8 - 10' HTH., 1 - 1" CAL.
-  SWEETBAY MAGNOLIA, 'MAGNOLIA VIRGINIANA'
-  RED RUFFLE AZALEAS, RHODODENDRON RUTHERFORD,
3 GAL. @ 3'-6" O.C.
-  PARSON JUNIPER, JUNIPERUS CHINENSIS 'PARSON', 3 GAL. @ 3'-6" O.C.
-  RIVER BIRCH, 8 - 10' HTH., BETULA NIGRA HERITAGE
1 - 1" CAL., MULTI-TRUNK, MIN. 3 TRUNKS

REVISIONS	BY

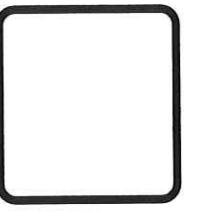
WOOLRIDGE & ASSOCIATES
464 CHURCH RD. SUITE 100
MADISON, MS 39110
601-800-8888
WWW.WOOLRIDGEANDASSOCIATES.COM

Church Road Retail
Corner of Church Rd. & Old Jackson
Gluckstadt, Mississippi

2/23/21

L1.0

DW 8/26/2020 8:48 AM SULLIVANS MARKET PLACE.dwg

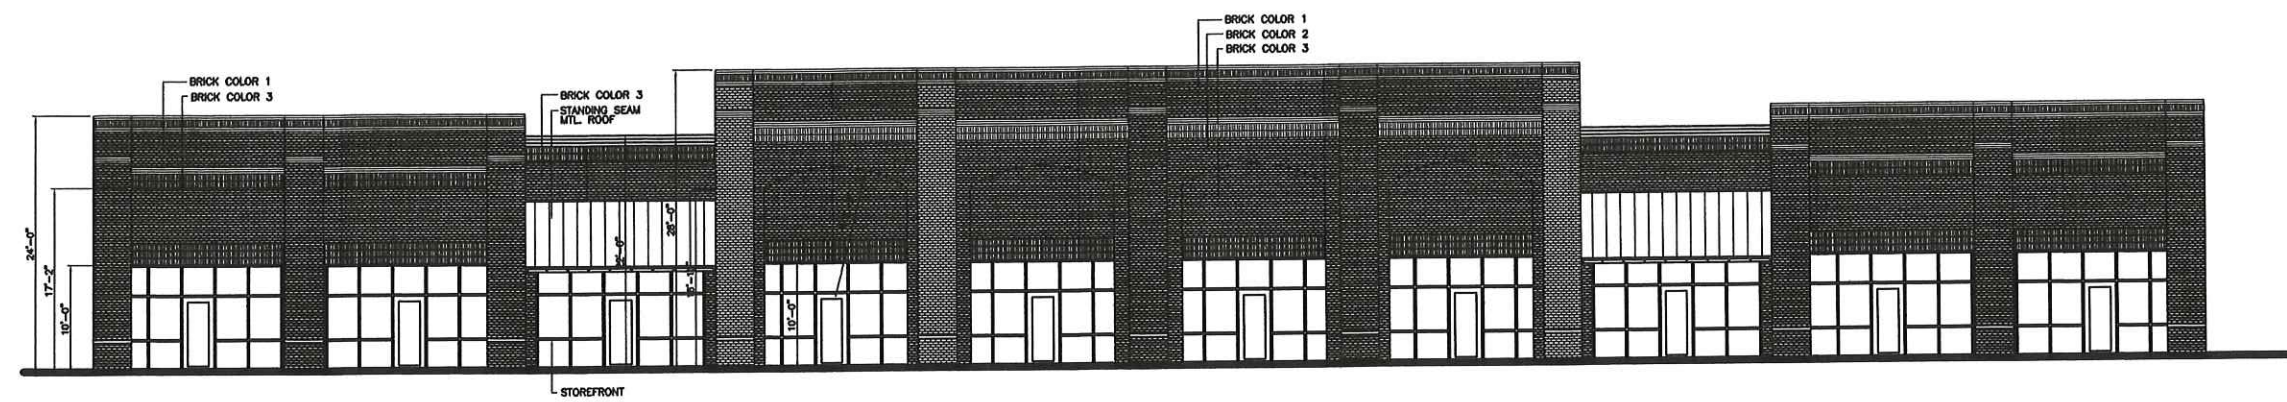


1
A1.0 FRONT ELEVATION (NORTH)
SCALE: 1/8"=1'-0"




1
A1.0 SIDE ELEVATION (EAST)
SCALE: 1/8"=1'-0"

1
A1.0 SIDE ELEVATION (WEST)
SCALE: 1/8"=1'-0"

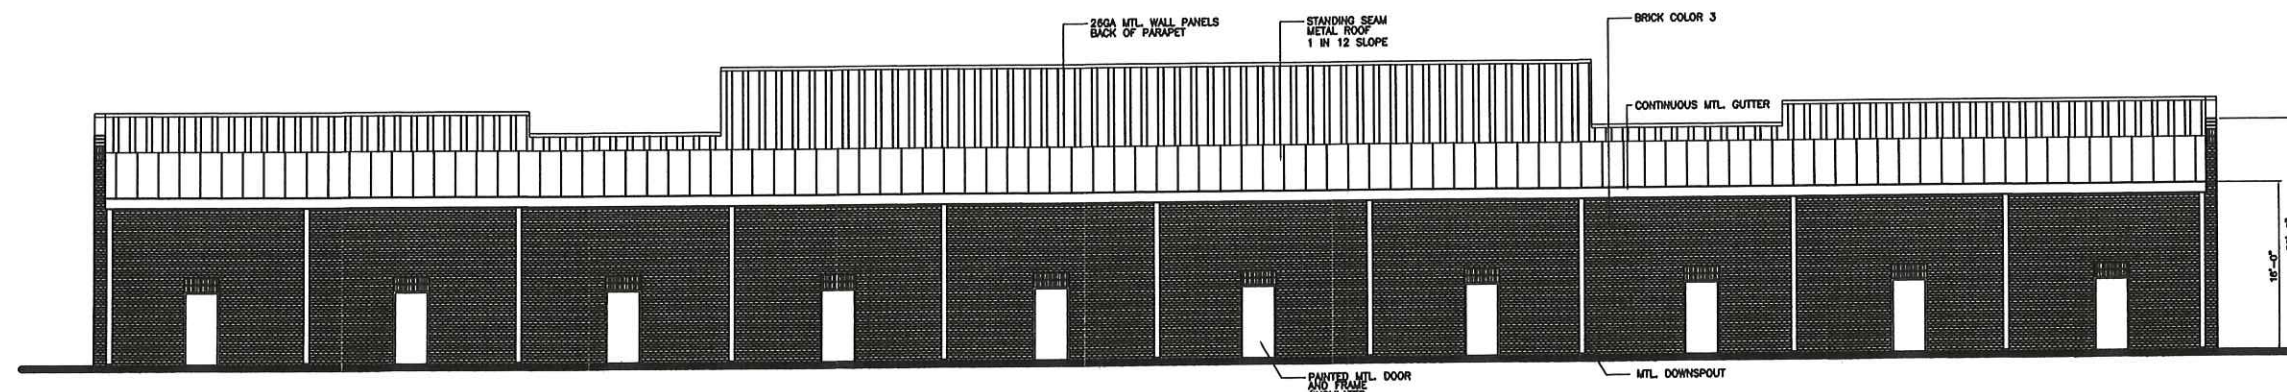

1
A1.0 REAR ELEVATION (SOUTH)
SCALE: 1/8"=1'-0"

REVISIONS	BY

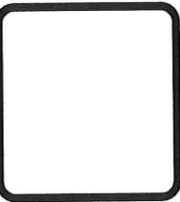

WOOLRIDGE & ASSOCIATES
464 CHURCH RD. SUITE 100
MADISON, MS 39110
601-808-8888
WOOLRIDGEANDASSOCIATES.COM

Church Road Retail
Corner of Church Rd. & Old Jackson
Gluckstadt, Mississippi

THIS SHEET IS THE COPYRIGHTED PROPERTY OF WOOLRIDGE & ASSOCIATES. IF ANY PART IS REPRODUCED OR TRANSMITTED IN ANY FORM OR BY ANY MEANS, WITHOUT THE EXPRESS WRITTEN PERMISSION OF WOOLRIDGE & ASSOCIATES.

DATE
CHECKED
DATE 2/23/21
SCALE
JOB NO.
SHEET
A3.0
81.0