


OLD JACKSON RD

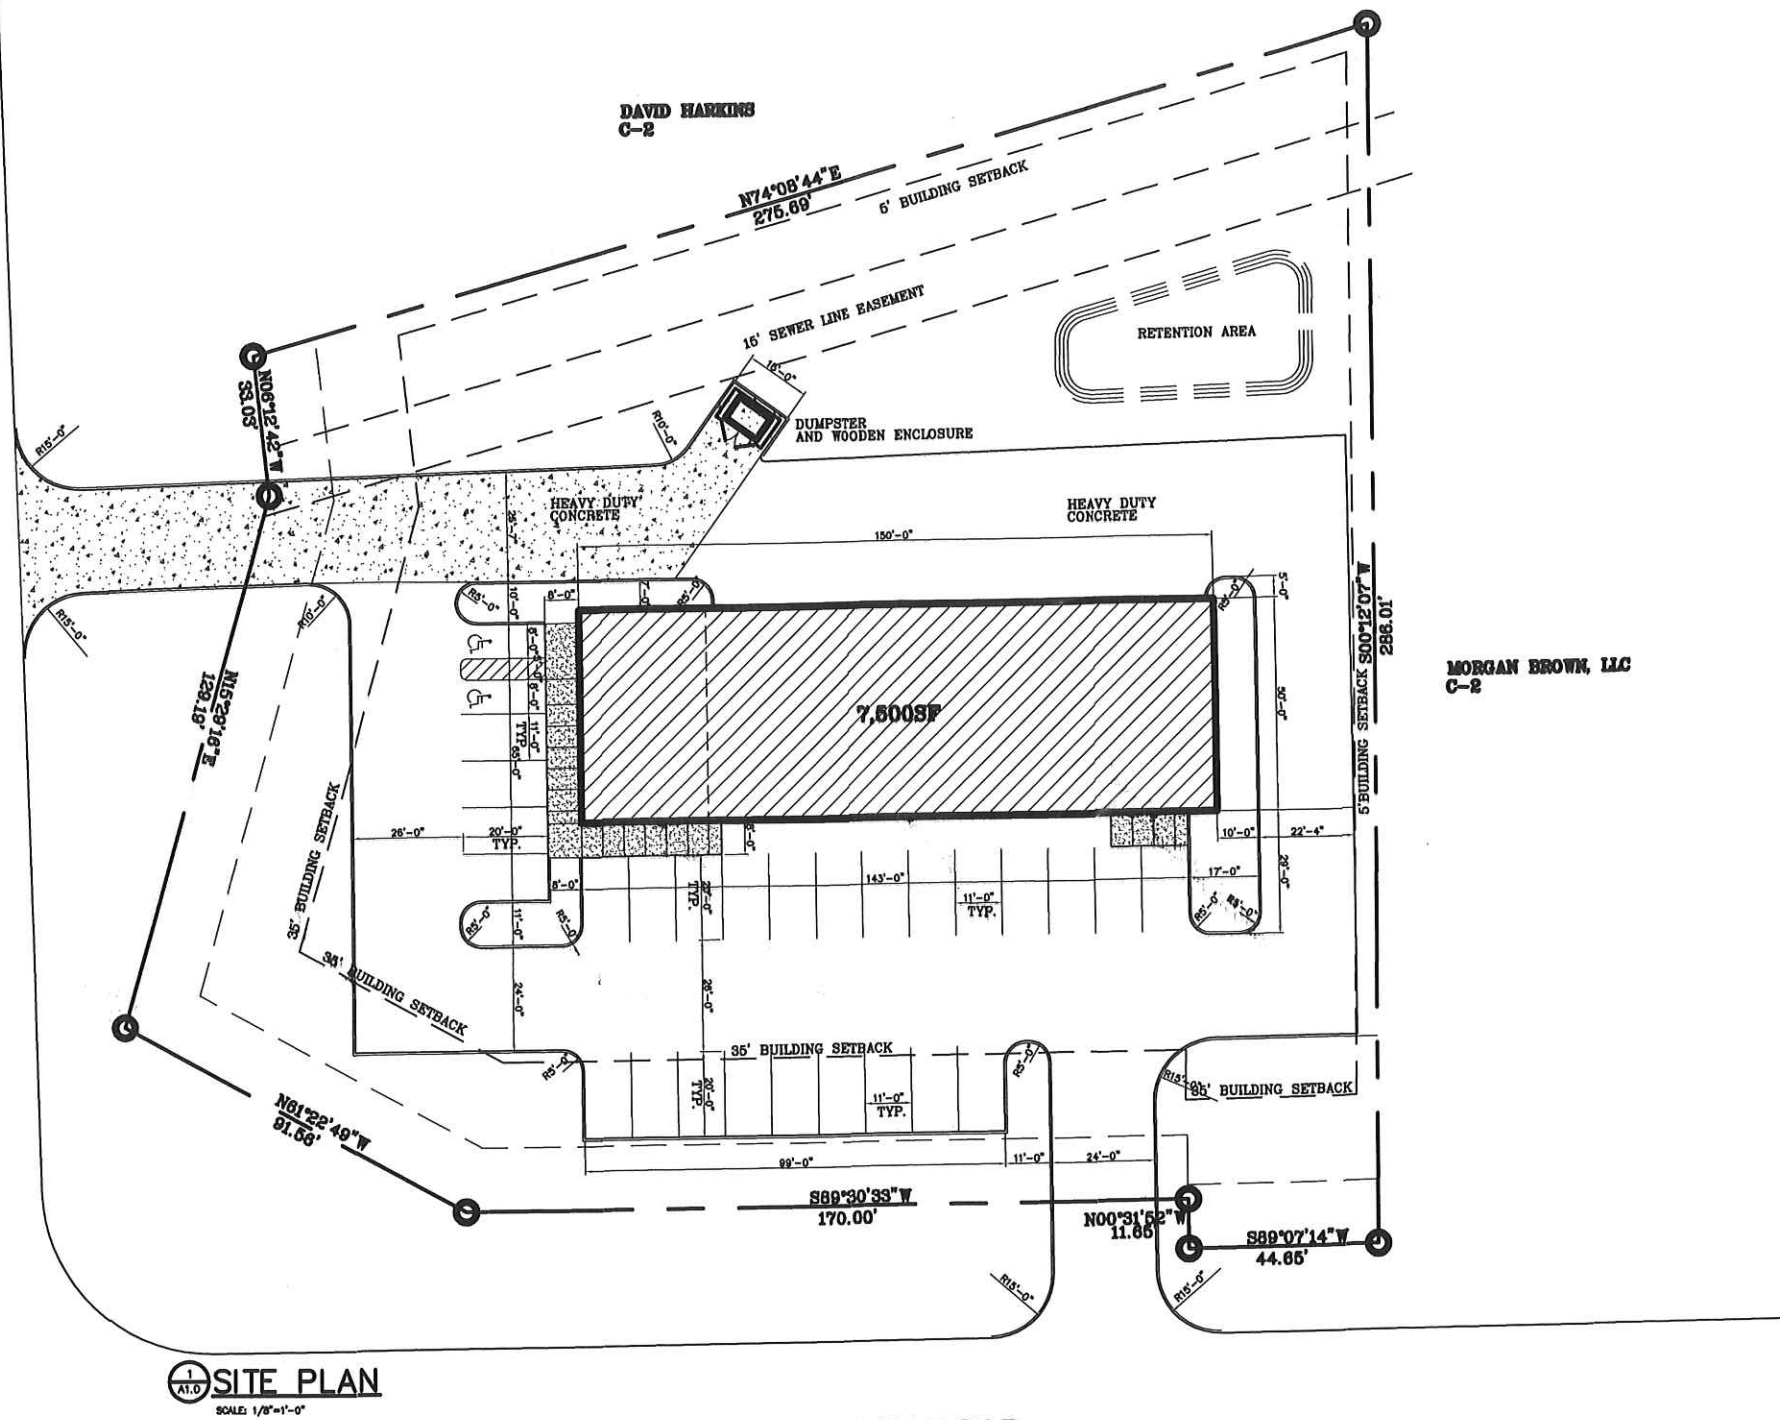

SITE PLAN
SCALE: 1/8"=1'-0"

C-2 COMMERCIAL ZONING
SITE AREA 64,761SF
BUILDING AREA 7,500SF
AREA COVERAGE 11.5%

PARKING REQUIRED
1,500SF / 300 = 5 SPACES
6,000SF / 1000 = 6 SPACES
TOTAL REQUIRED SPACES = 11 SPACES
PROVIDED SPACES = 28 SPACES

CHURCH ROAD

MORGAN BROWN, LLC
C-2

REVISIONS	BY




W
WOODRIDGE & ASSOCIATES
404 CHURCH RD. SUITE 700
MADISON, MS 39110
601-800-8888
WOODRIDGEARCHITECTURE.COM

911 Restoration Building
Church Rd & Old Jackson Road
Gluckstadt, Mississippi

THIS DESIGN IS THE COPYRIGHTED PROPERTY OF WOODRIDGE & ASSOCIATES. IF ANY PART IS REPRODUCED, THE USER SHALL BE RESPONSIBLE FOR OBTAINING THE NECESSARY PERMISSION FROM THE DESIGNER. WOODRIDGE & ASSOCIATES.

DATE	12/16/20
CHECKED	
DATE	
SCALE	
JOB NO.	
SHEET	A0.0
OF	
SHEETS	



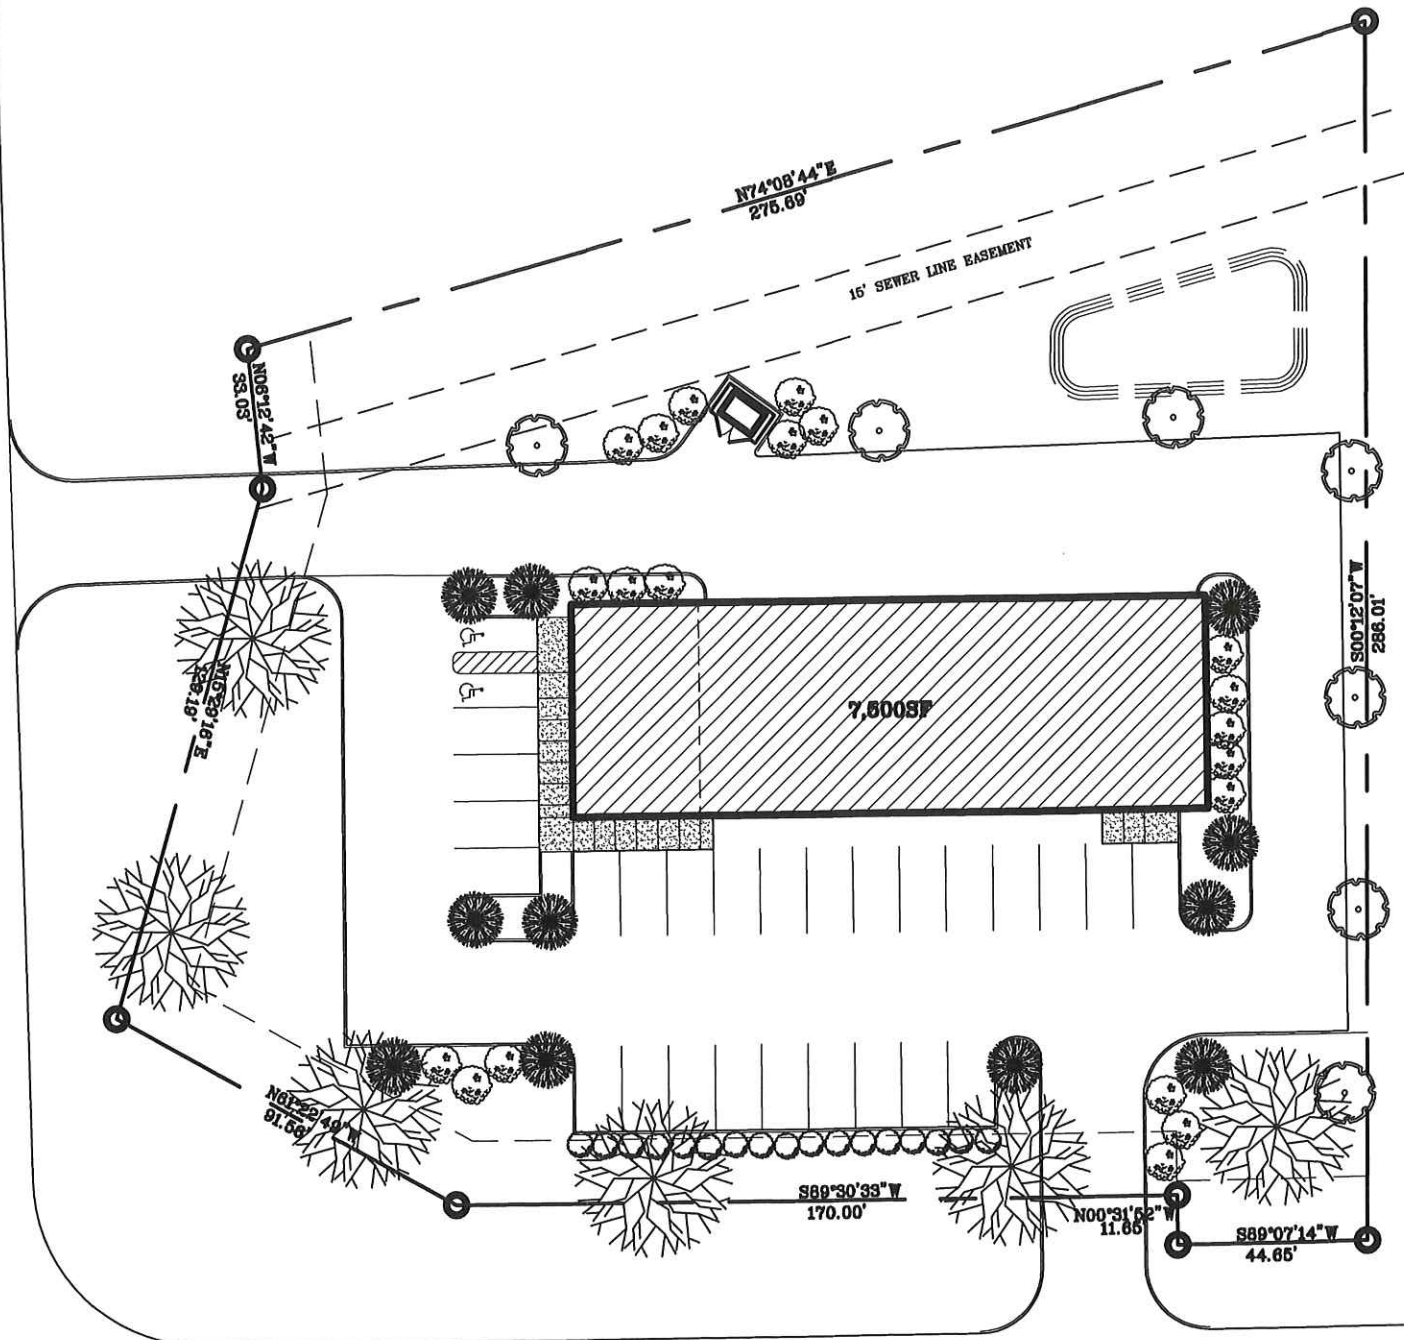



OLD JACKSON RD





SITE PLAN
SCALE: 1/8"=1'-0"

CHURCH ROAD

LEGEND

-  NATCHEZ GRAPE MYRTLE, "LAGERSTROEMIA INDICA X FAURIEI" 7' HTH., 1-1" S.T., 3 TRUNKS MIN.
-  WILLOW OAK, QUERCUS PHELLOS, 8 - 10' HTH., 1 - 11" CAL.
-  SWEETBAY MAGNOLIA, "MAGNOLIA VIRGINIANA"
-  RED RUFFLE AZALEAS, RHODODENDRON RUTHERFORD, 3 GAL. @ 3'-6" O.C.
-  PARSON JUNIPER, JUNIPERUS CHINENSIS "PARSONII", 3 GAL. @ 3'-6" O.C.
-  RIVER BIRCH, 8 - 10' HTH., BETULA NIGRA HERITAGE 1 - 11" CAL., MULTI-TRUNK, MIN. 3 TRUNKS

REVISIONS	BY

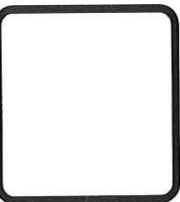
WOODBRIDGE & ASSOCIATES
454 CHURCH RD. SUITE 100
MADISON, MS 39110
601-209-8888
WOODBRIDGEARCHITECTURE.COM

911 Restoration Building
Church Rd & Old Jackson Road
Gluckstadt, Mississippi


THIS DESIGN IS THE COPYRIGHTED PROPERTY OF WOODBRIDGE & ASSOCIATES. IT MAY NOT BE REPRODUCED OR TRANSMITTED IN ANY FORM OR BY ANY MEANS, ELECTRONIC OR MECHANICAL, INCLUDING PHOTOCOPYING, RECORDING, OR BY ANY INFORMATION STORAGE AND RETRIEVAL SYSTEM, WITHOUT THE EXPRESS WRITTEN PERMISSION OF WOODBRIDGE & ASSOCIATES.

DESIGNED
CHECKED
DATE 12/16/20
SCALE
JOB NO.
SHEET L1.0
OF SHEETS


Woldridge & Associates 6/15/2001 9:21 AM MAYOR&BOARD.dwg

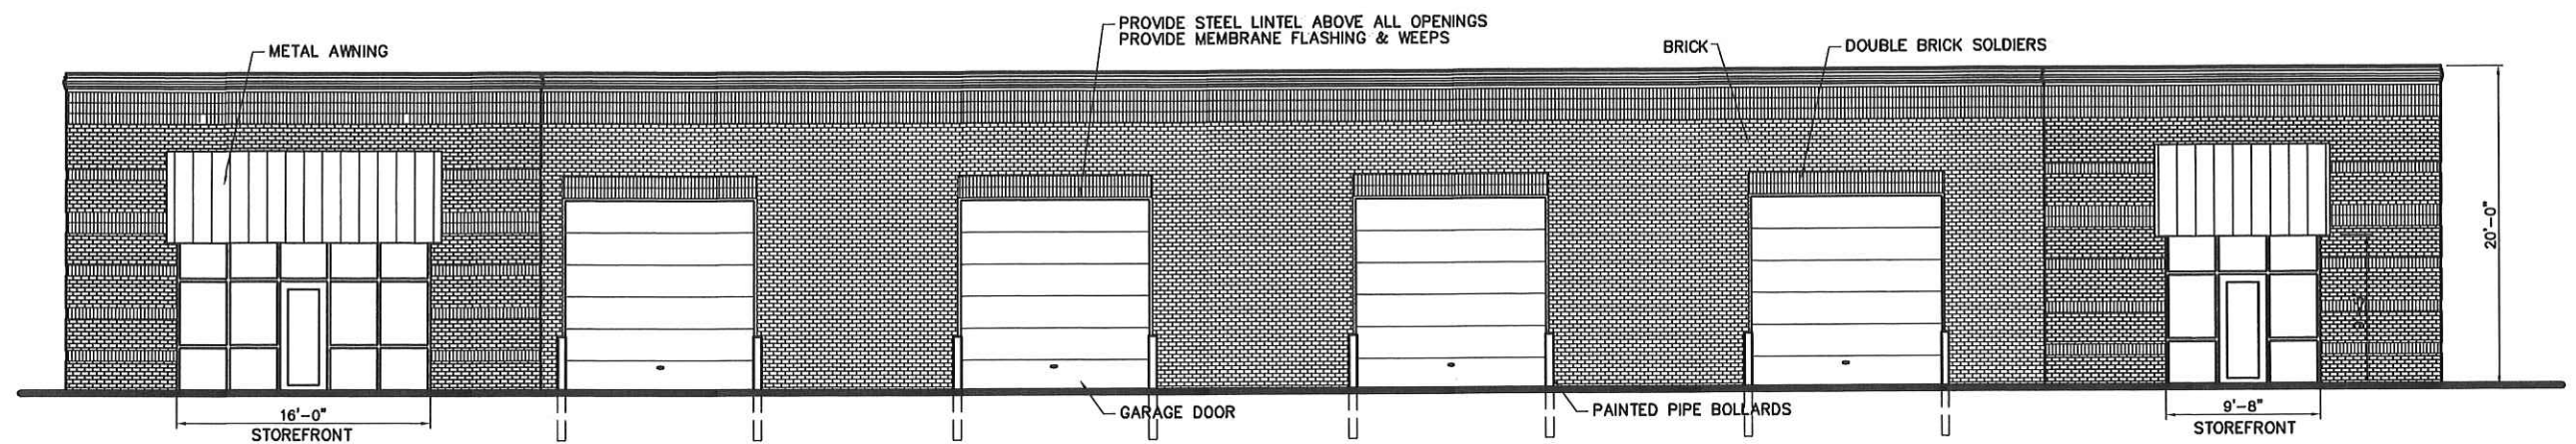


1
A1.0
FRONT ELEVATION
 SCALE: 3/16"=1'-0"

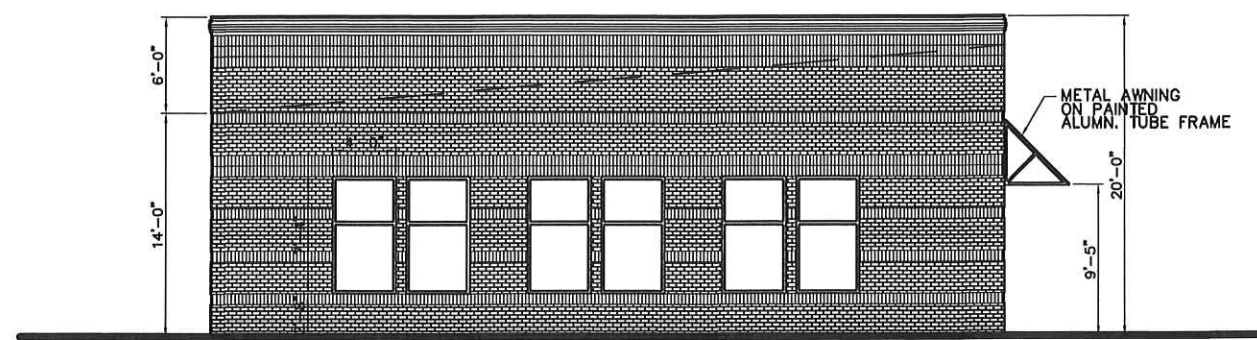

1
A1.0
SIDE ELEVATION
 SCALE: 3/16"=1'-0"

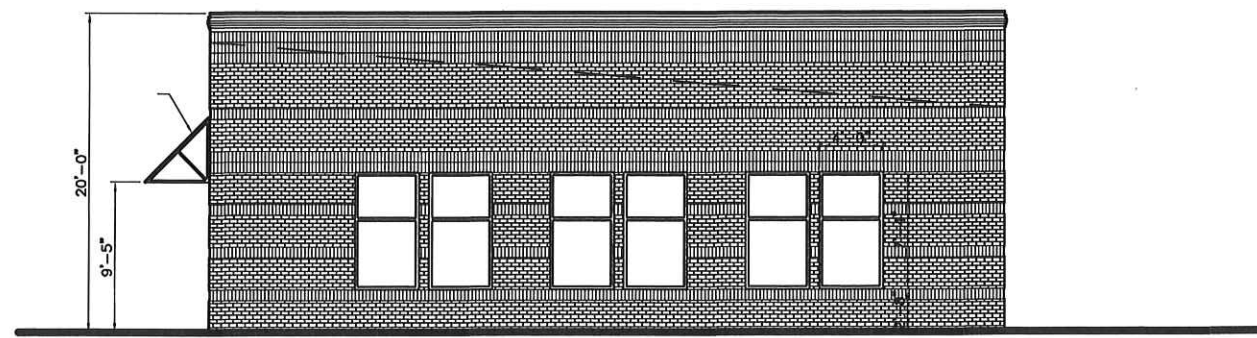


1
A1.0
SIDE ELEVATION
 SCALE: 3/16"=1'-0"

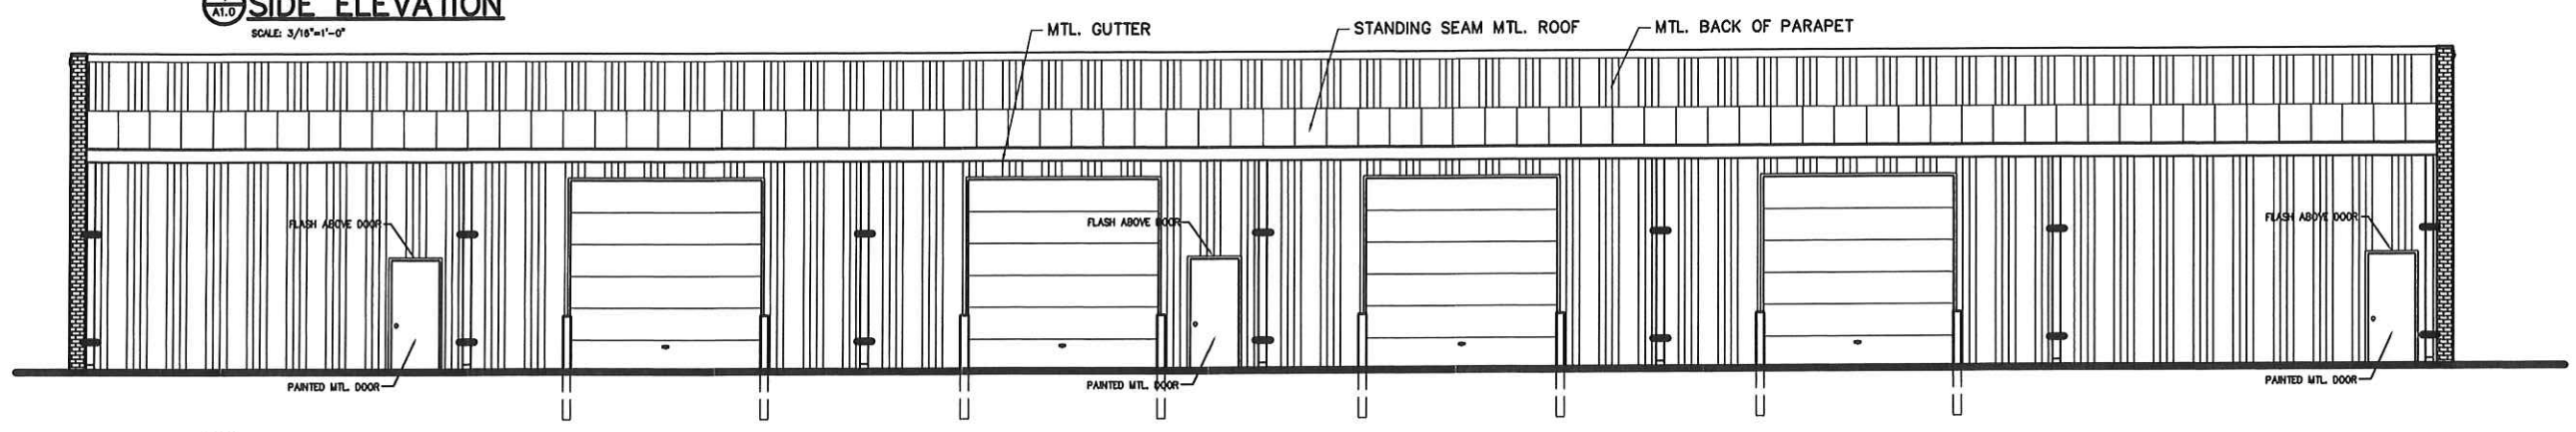

1
A1.0
REAR ELEVATION
 SCALE: 3/16"=1'-0"

REVISIONS	BY

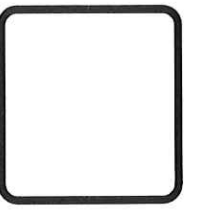

W
OLDRIDGE & ASSOCIATES
 484 CHURCH RD. SUITE 700
 MADISON, MS 39110
 601-809-8666
 WWW.WOLDRIDGEANDASSOCIATES.COM

911 Restoration Building
 Church Road & Old Jackson Rd.
 Gluckstadt, Mississippi

THIS DESIGN IS THE CONFIDENTIAL PROPERTY OF WOLDRIDGE & ASSOCIATES. IT IS NOT TO BE REPRODUCED OR COPIED IN ANY MANNER WITHOUT THE EXPRESS WRITTEN PERMISSION OF WOLDRIDGE & ASSOCIATES.

DRAWN
CHECKED
DATE
3/02/21
SCALE
JOB NO.
SHEET
A3.0
OF
SHEETS