

REVISIONS	BY






WOLTERIDGE & ASSOCIATES
 464 CHURCH RD. SUITE 700
 MADISON, MS 39110
 601-809-8885
 WOLTERIDGEASSOCIATES.COM

M & M Investments, LLC
 Sowell Road
 Glucksttdt, Mississippi

THIS SHEET IS THE COPYRIGHTED PROPERTY OF WOLTERIDGE & ASSOCIATES. NO PART OF THIS DOCUMENT IS TO BE REPRODUCED OR TRANSMITTED IN ANY FORM OR BY ANY MEANS, ELECTRONIC OR MECHANICAL, INCLUDING PHOTOCOPYING, RECORDING, OR BY ANY INFORMATION STORAGE AND RETRIEVAL SYSTEM, WITHOUT THE WRITTEN PERMISSION OF WOLTERIDGE & ASSOCIATES.

DESIGN
CHECKED
DATE
6/15/21
SCALE
JOB NO.
SHEET
A0.0
OF SHEETS

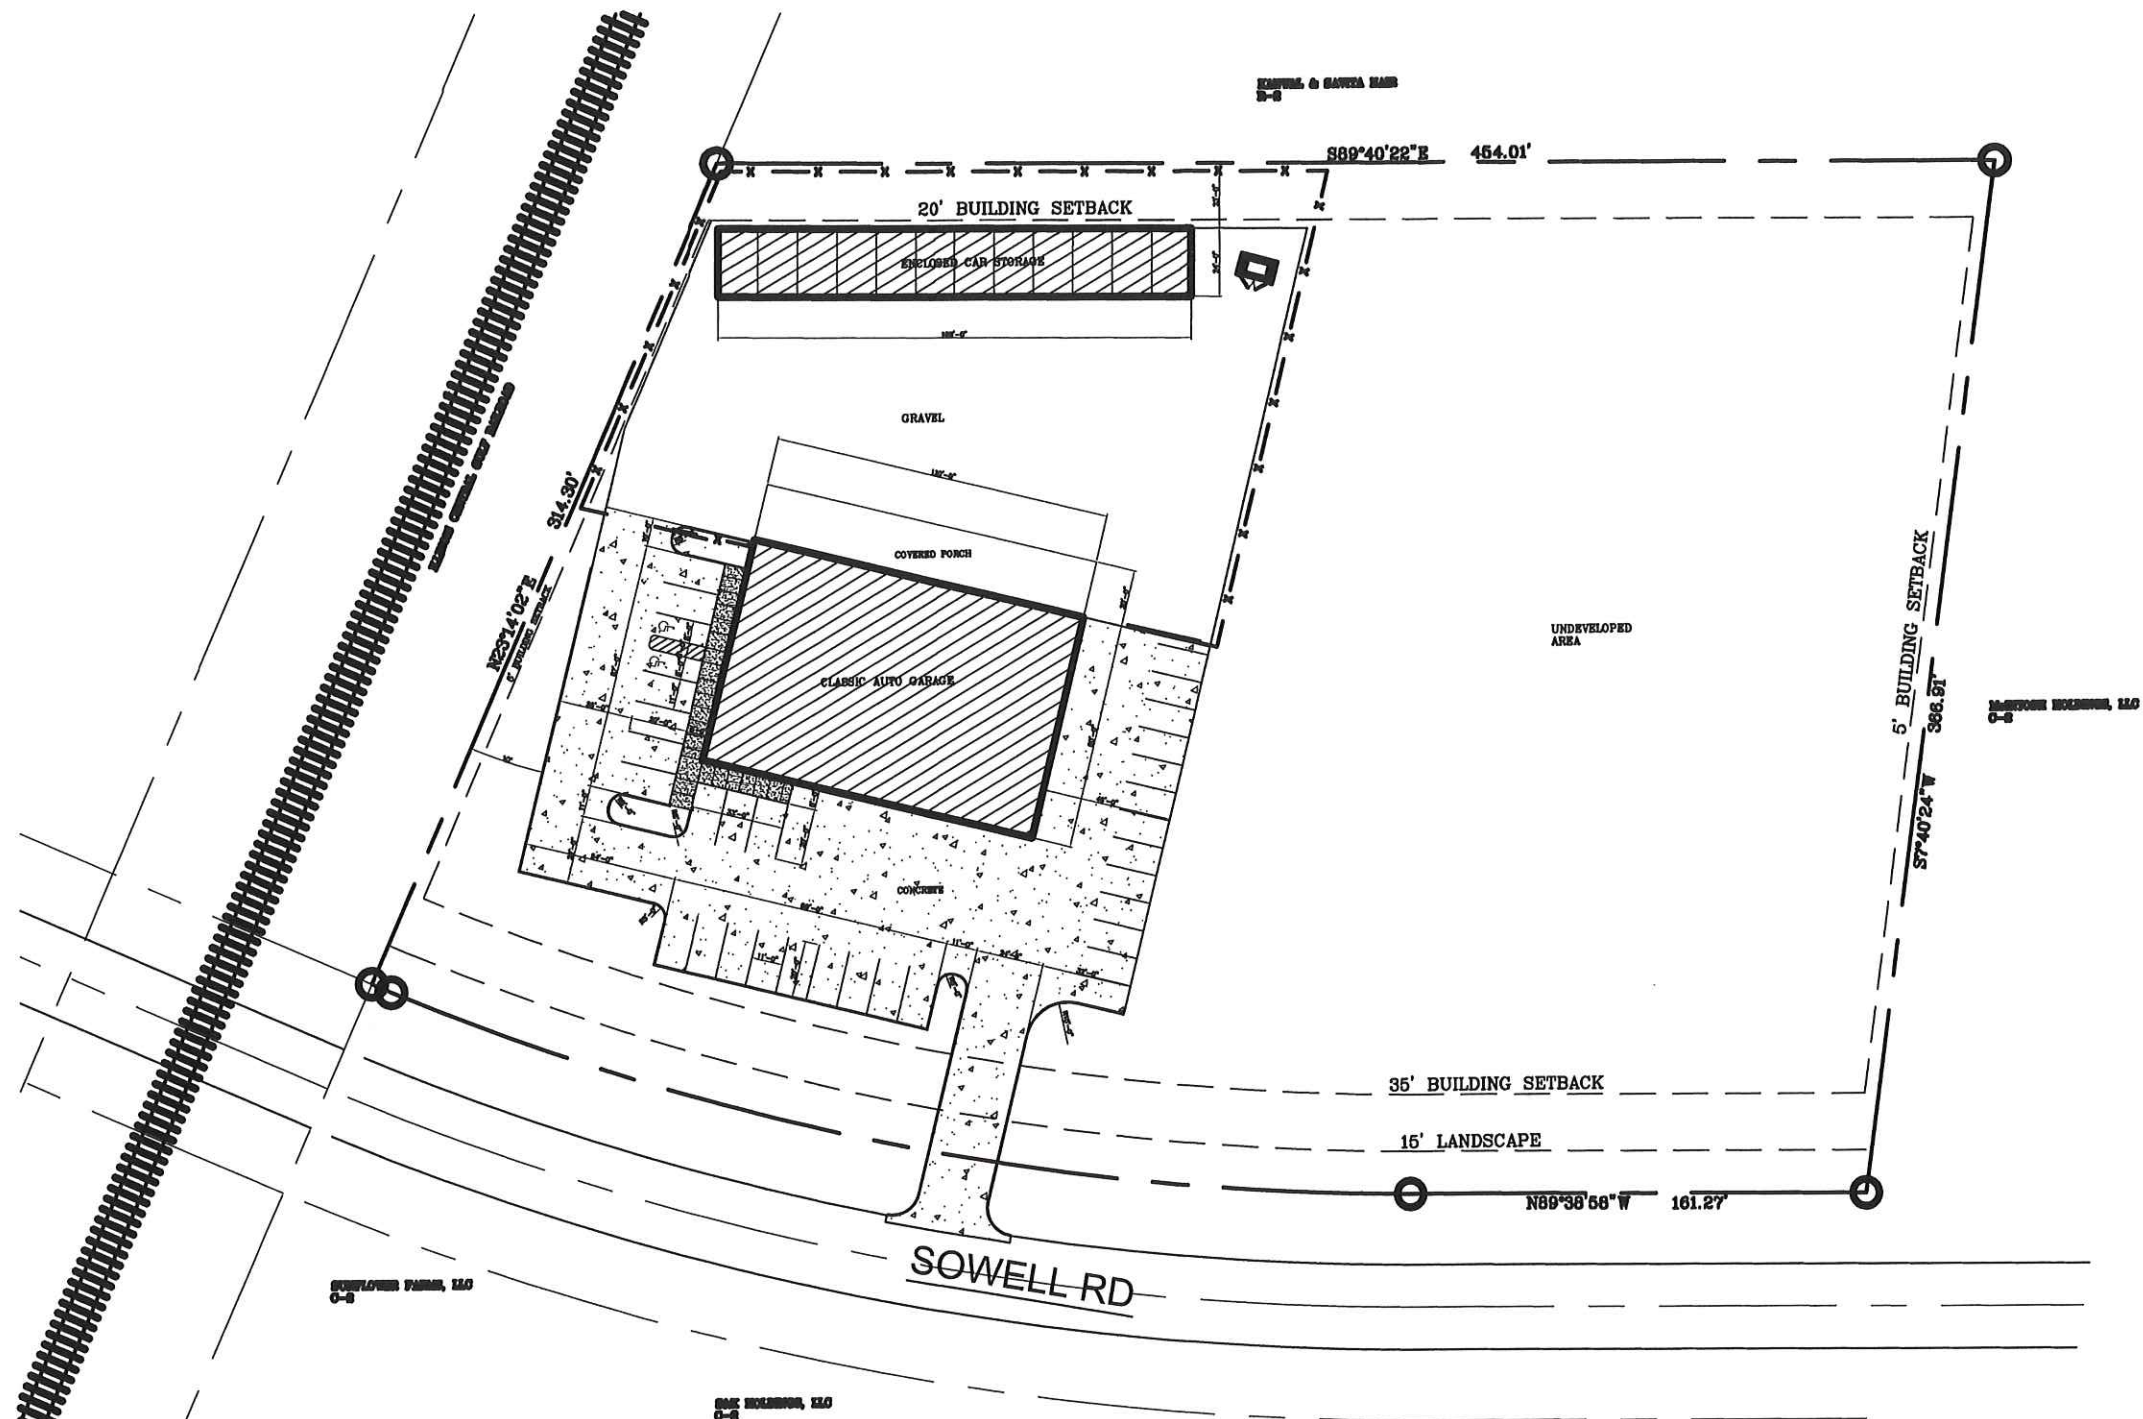

1 SITE PLAN
A1.0
SCALE: 1"=30'-0"

C-2 COMMERCIAL ZONING
 SITE AREA 174,240SF (4AC)
 GARAGE AREA 9,600SF
 CAR STORAGE AREA 4,032SF
 AREA COVERAGE 7.8%

PARKING REQUIRED
 900SF /300 = 3 SPACES
 8,700SF /300 = 29 SPACES
 TOTAL REQUIRED SPACES = 32 SPACES
 PROVIDED SPACES = 33 SPACES

REVISIONS	BY





WOODRIDGE & ASSOCIATES
404 CHURCH RD. SUITE 700
MADISON, MS 39110
601-809-8888
WWW.WOODRIDGEANDASSOCIATES.COM


M & M Investments, LLC
Sowell Road
Glucksttdt, Mississippi

THIS DRAWING IS THE SOLE PROPERTY OF WOODRIDGE & ASSOCIATES. IT IS NOT TO BE REPRODUCED, COPIED, OR TRANSMITTED IN ANY FORM OR BY ANY MEANS, ELECTRONIC OR MECHANICAL, INCLUDING PHOTOCOPYING, RECORDING, OR BY ANY INFORMATION STORAGE AND RETRIEVAL SYSTEM, WITHOUT THE WRITTEN PERMISSION OF WOODRIDGE & ASSOCIATES.


OWNER
CREATED
DATE 6/15/21
SCALE
JOB NO.
SHEET L1.0
OF SHEETS

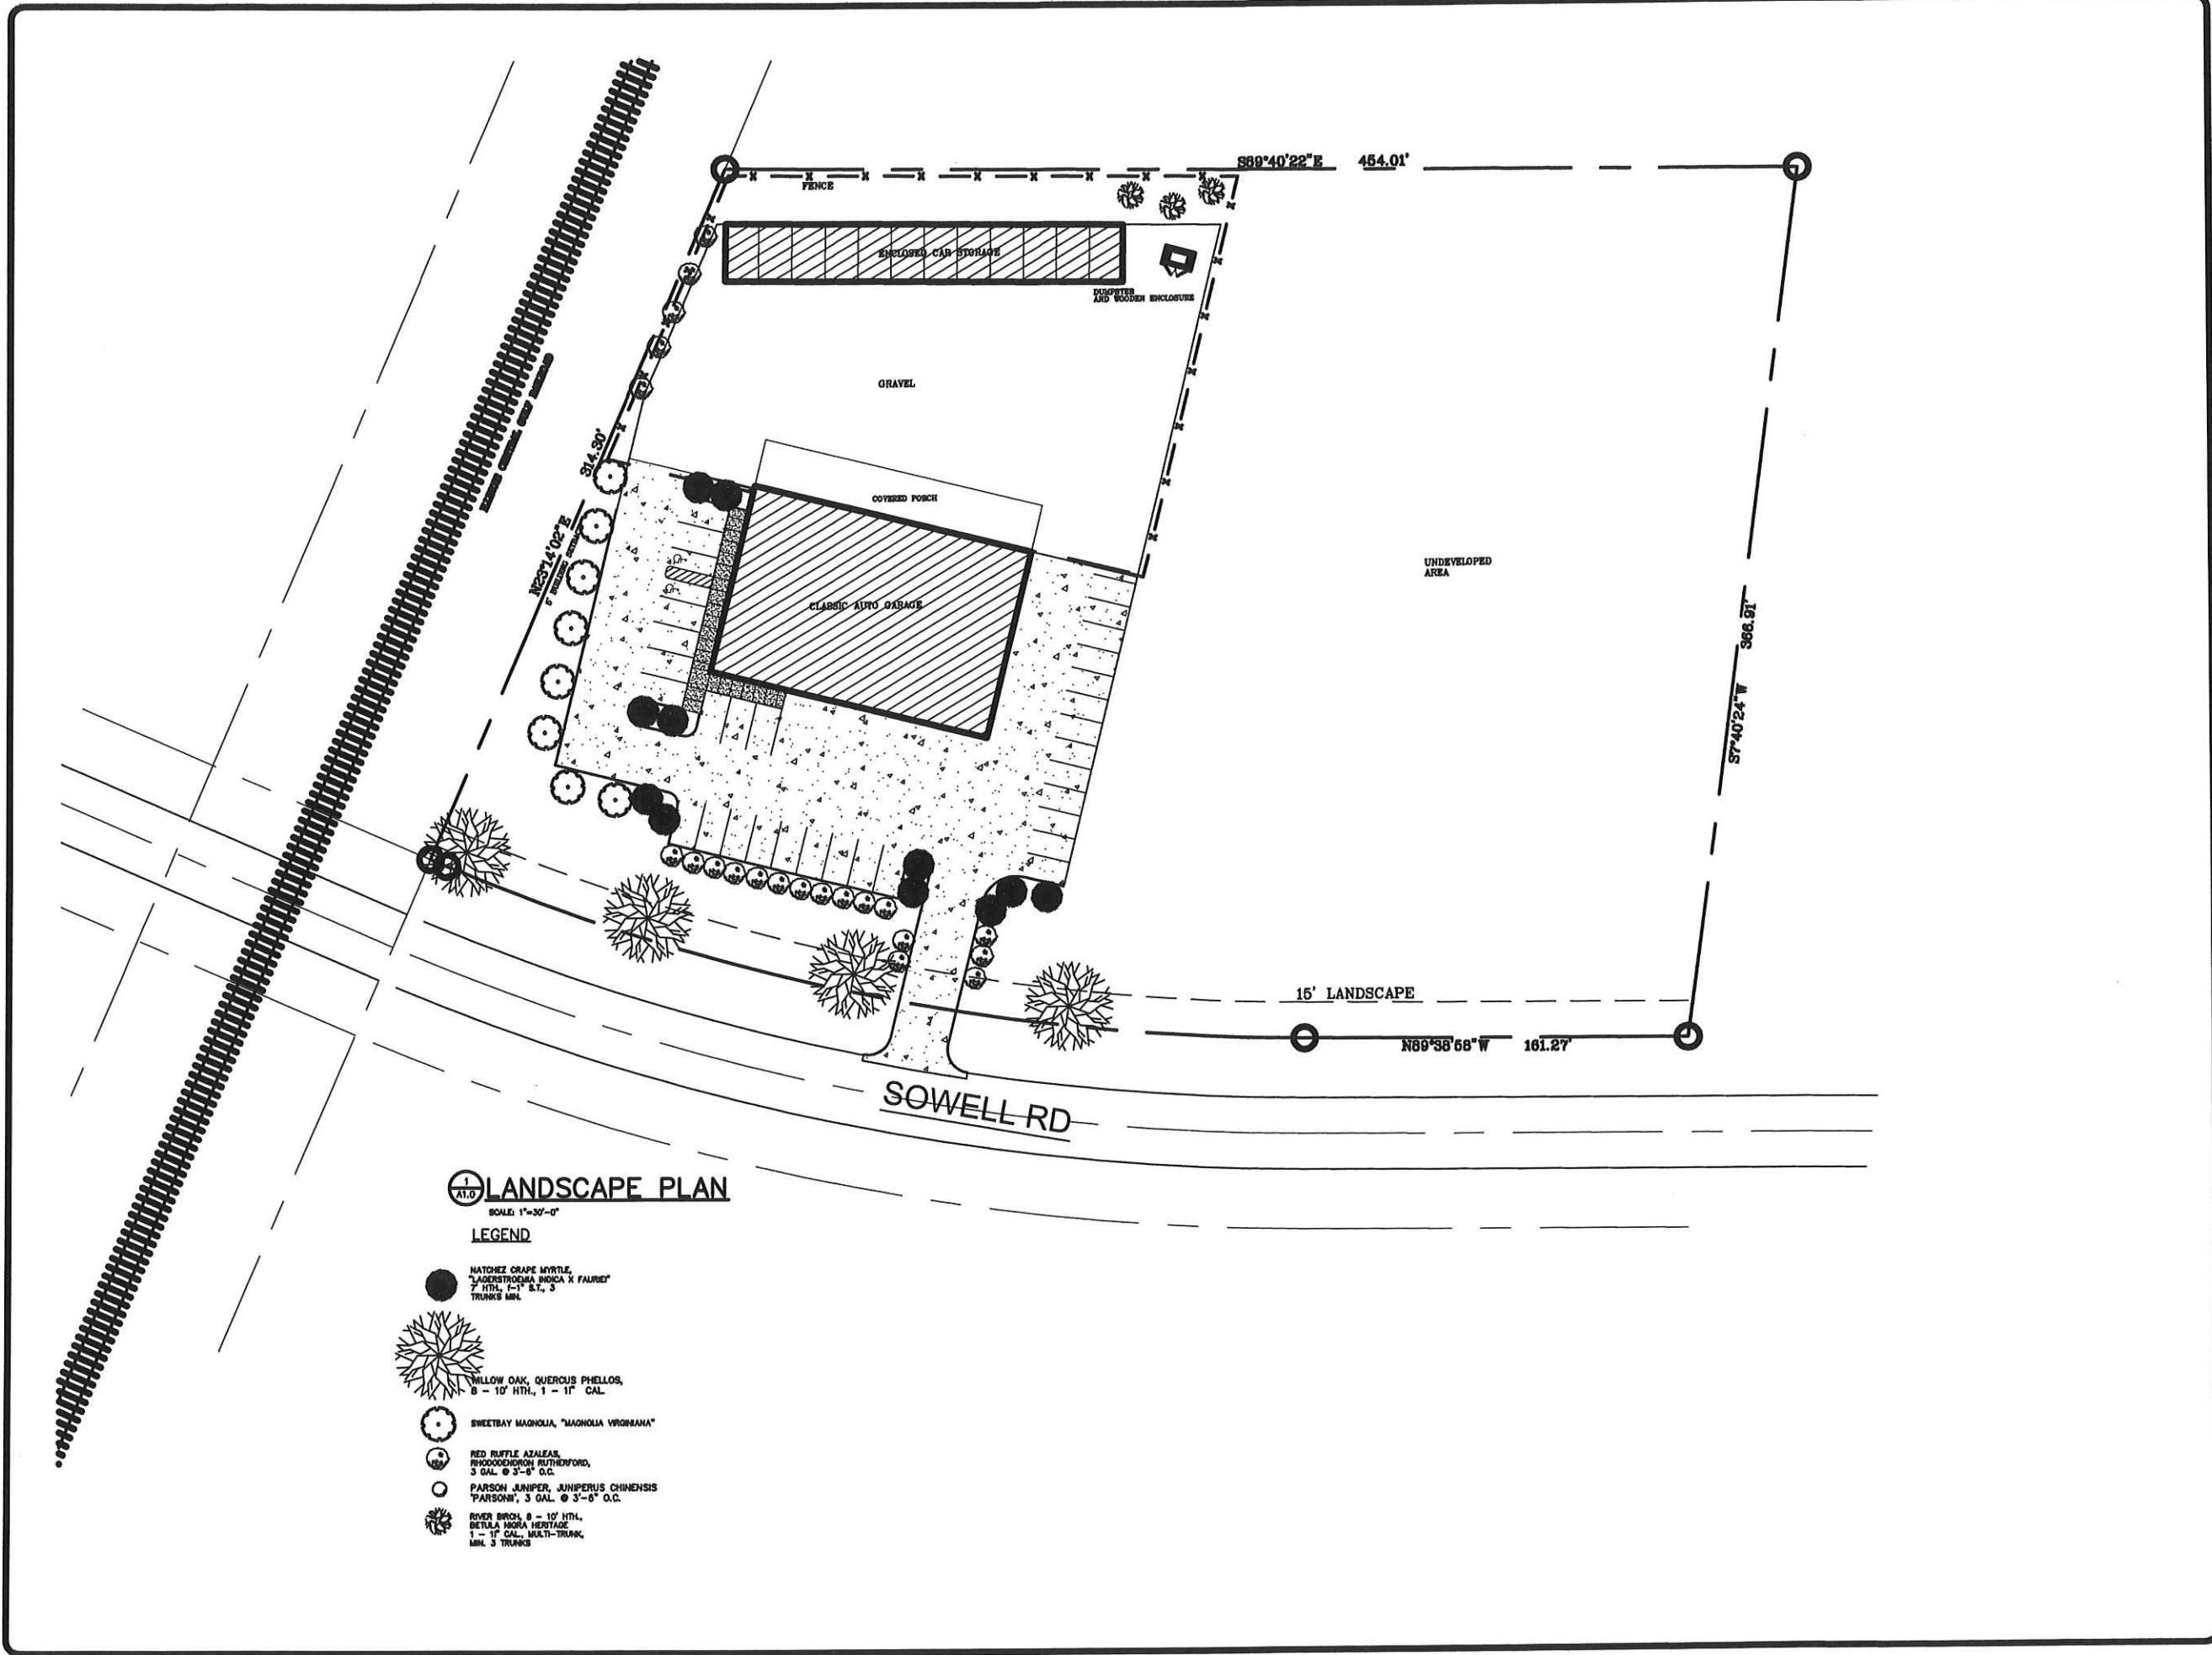


6/15/2001 9:21 AM MAYOR&BOARD.dwg
 Wooldridge & Associates

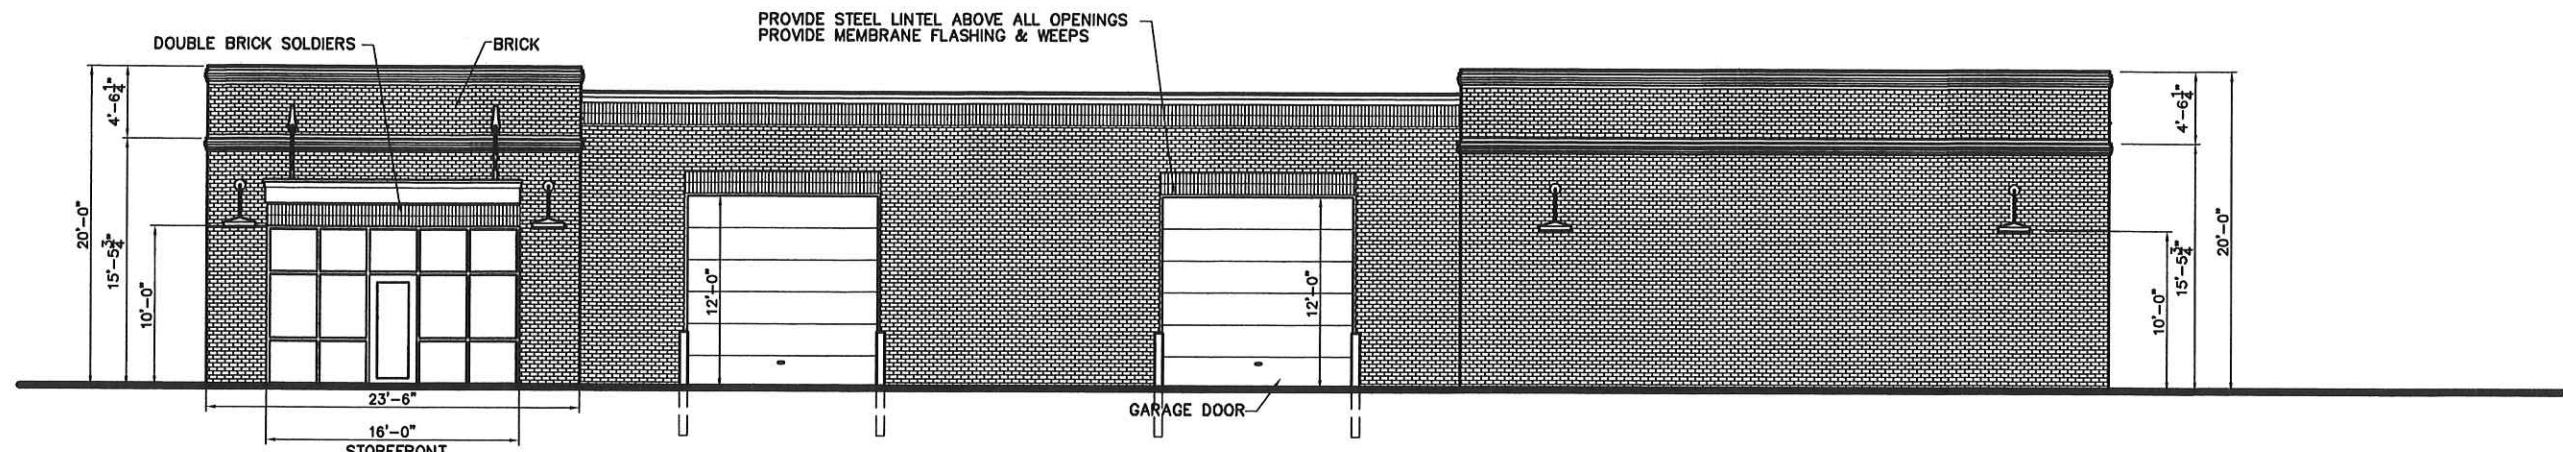


1 FRONT ELEVATION
 SCALE: 3/16"=1'-0"

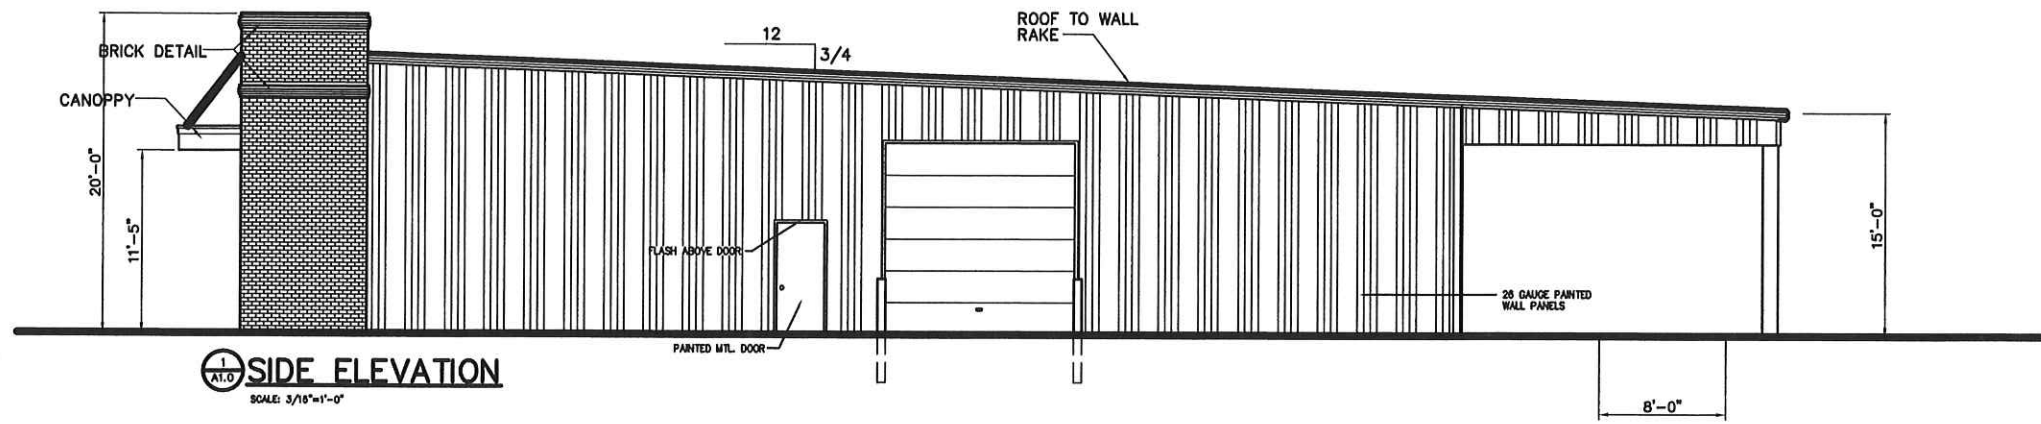

1 SIDE ELEVATION
 SCALE: 3/16"=1'-0"

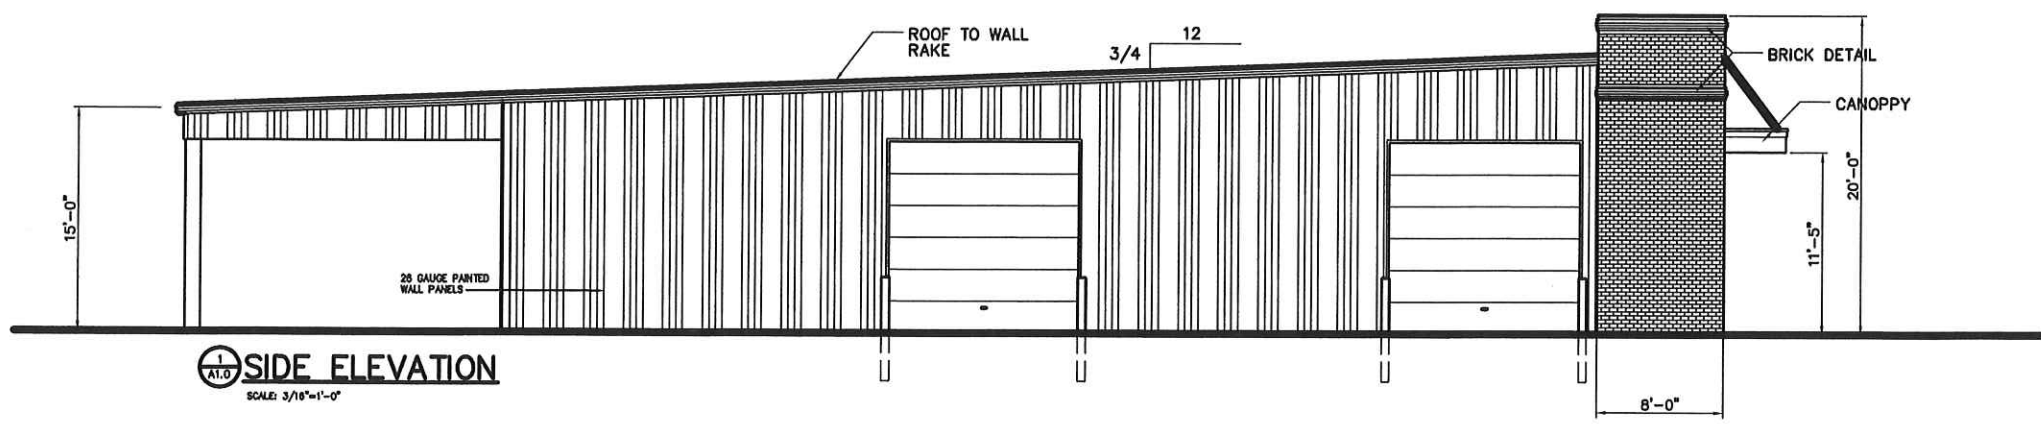


1 SIDE ELEVATION
 SCALE: 3/16"=1'-0"

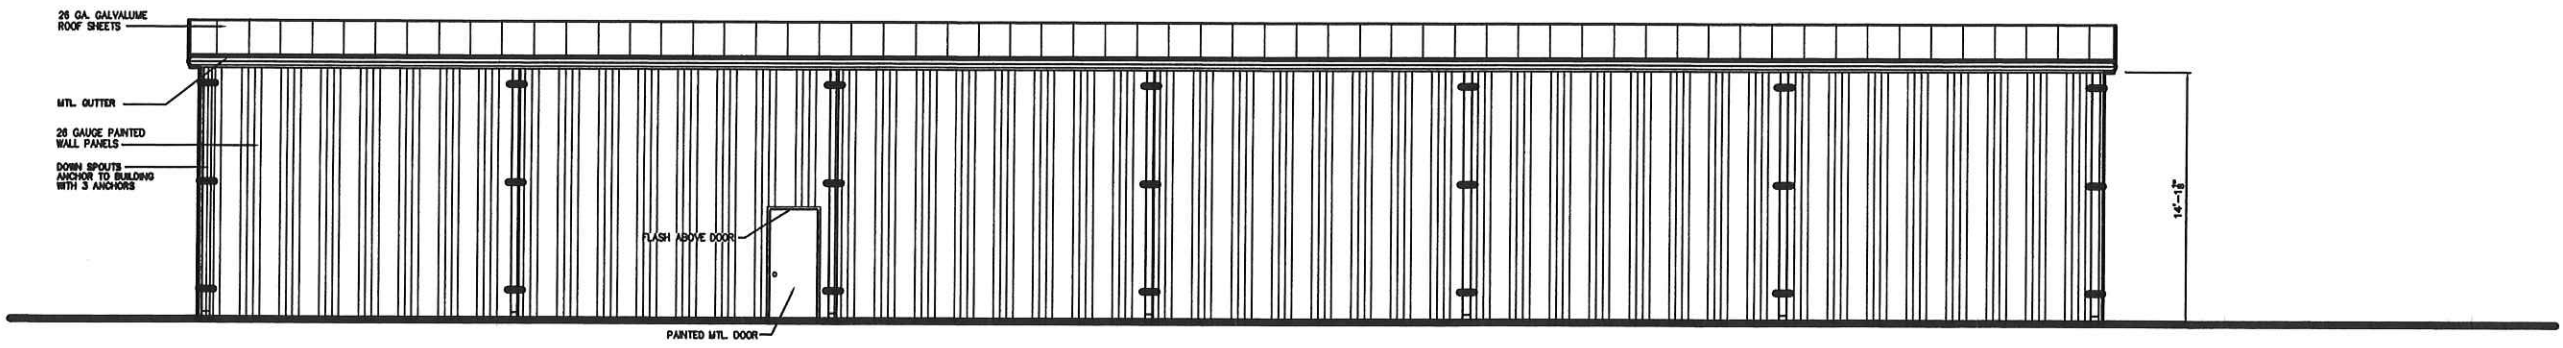

1 REAR ELEVATION
 SCALE: 3/16"=1'-0"

REVISIONS	BY

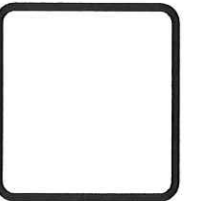

WOOLDRIDGE & ASSOCIATES
 484 CHURCH RD. SUITE 700
 MADISON, MS 39110
 601-808-8888
 WWW.WOOLDRIDGEANDASSOCIATES.COM

M & M Investments, LLC
 Sowell Road
 Gluckstadt, Mississippi

THIS DRAWING IS THE COPYRIGHTED PROPERTY OF WOOLDRIDGE & ASSOCIATES. IF ANY PART IS COPIED, REPRODUCED, OR TRANSMITTED IN ANY FORM OR BY ANY MEANS, WITHOUT THE EXPRESS WRITTEN PERMISSION OF WOOLDRIDGE & ASSOCIATES, IT IS HEREBY FORBIDDEN.

A3.0
 SHEETS