
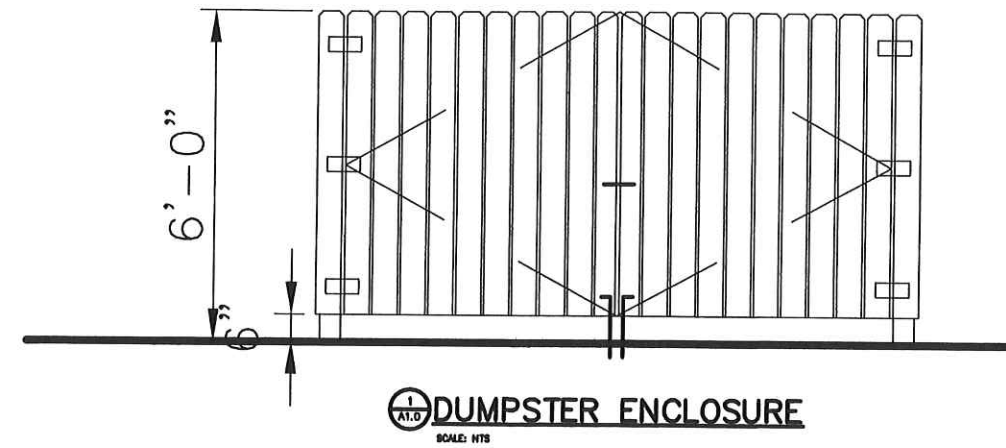


DW 5/7/2021 9:16 AM the first bank.dwg

HAYLEX PROPERTIES, LLC  
C-2

BOOK 405  
PAGE 65

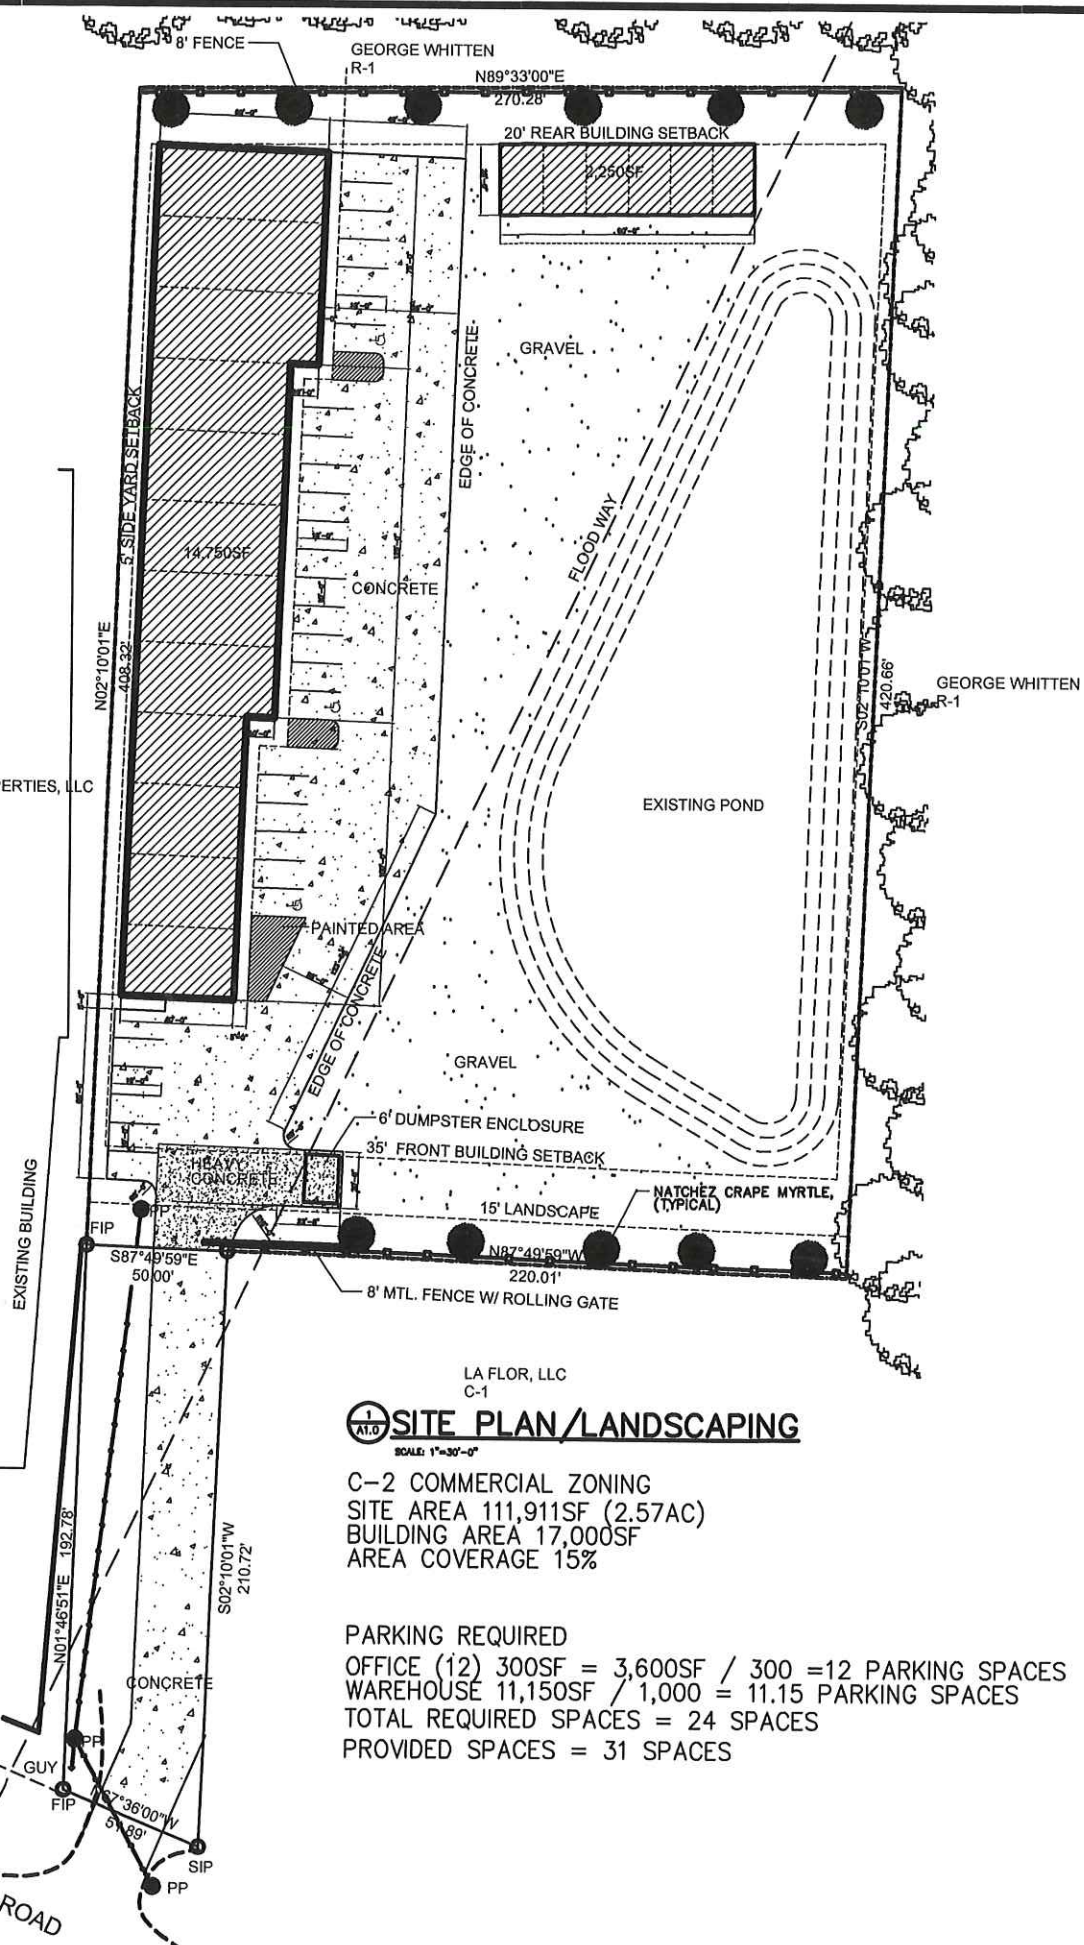

REVISIONS	BY



**W**  
**A**  
**W**


WOOLDRIDGE & ASSOCIATES  
484 CHURCH RD. SUITE 100  
MADISON, MS 39110  
601-809-8888  
WWW.WOOLDRIDGEANDASSOCIATES.COM

**Myers Construction, Inc.**  
Weisenberger Road  
Glucksttdt, Mississippi

THIS DRAWING IS THE EXCLUSIVE PROPERTY OF WOOLDRIDGE & ASSOCIATES. IT IS NOT TO BE REPRODUCED, COPIED, OR DISTRIBUTED IN ANY MANNER WITHOUT THE EXPRESS WRITTEN PERMISSION OF WOOLDRIDGE & ASSOCIATES.

DRAWN
CHECKED
DATE 6/15/21
SCALE
JOB NO.
SHEET <b>A0.0</b>



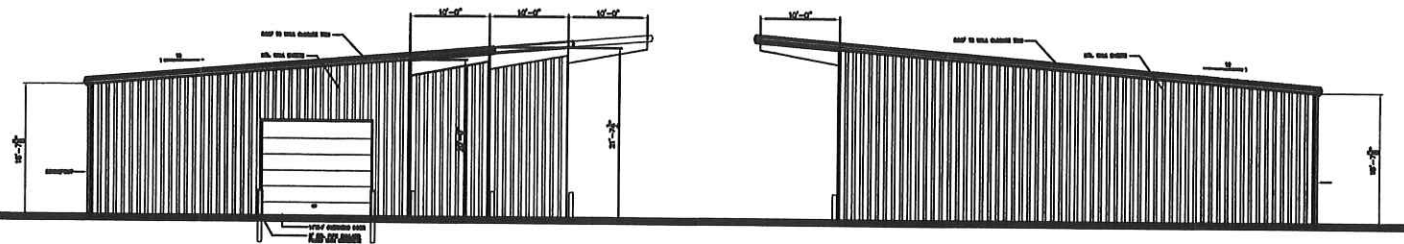


1  
A1.0  
**SIDE ELEVATION** South  
SCALE: 3/32"=1'-0"


1  
A1.0  
**SIDE ELEVATION** North  
SCALE: 3/32"=1'-0"




1  
A1.0  
**REAR ELEVATION** West  
SCALE: 3/32"=1'-0"

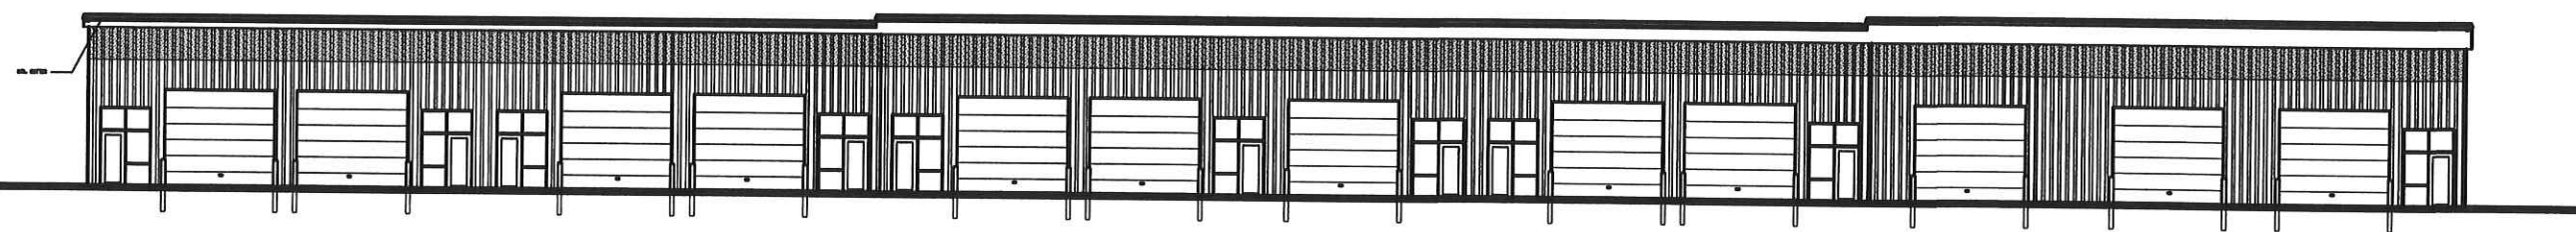

1  
A1.0  
**FRONT ELEVATION** East  
SCALE: 3/32"=1'-0"

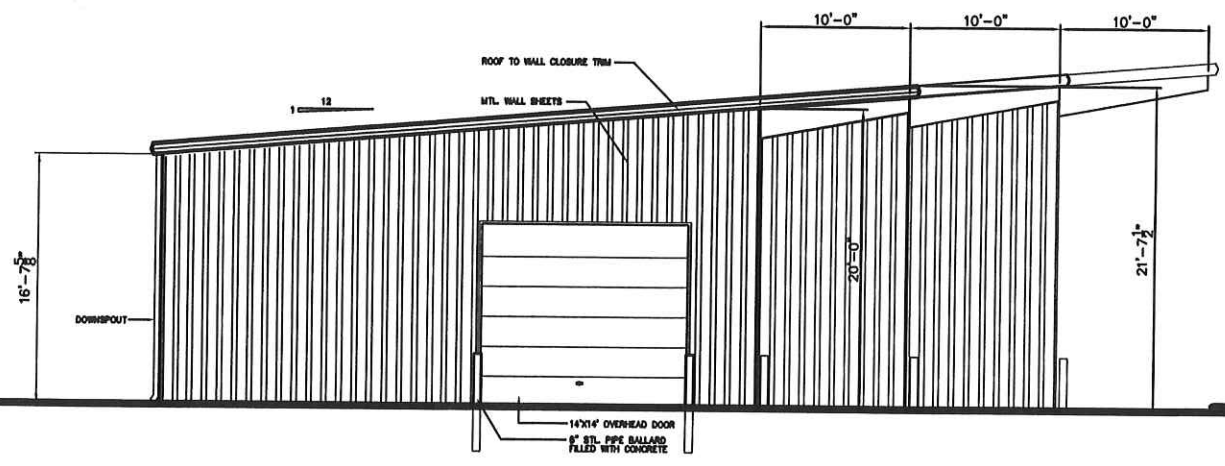

1  
A1.0  
**ENLARGED SIDE ELEVATION** South  
SCALE: 3/16"=1'-0"

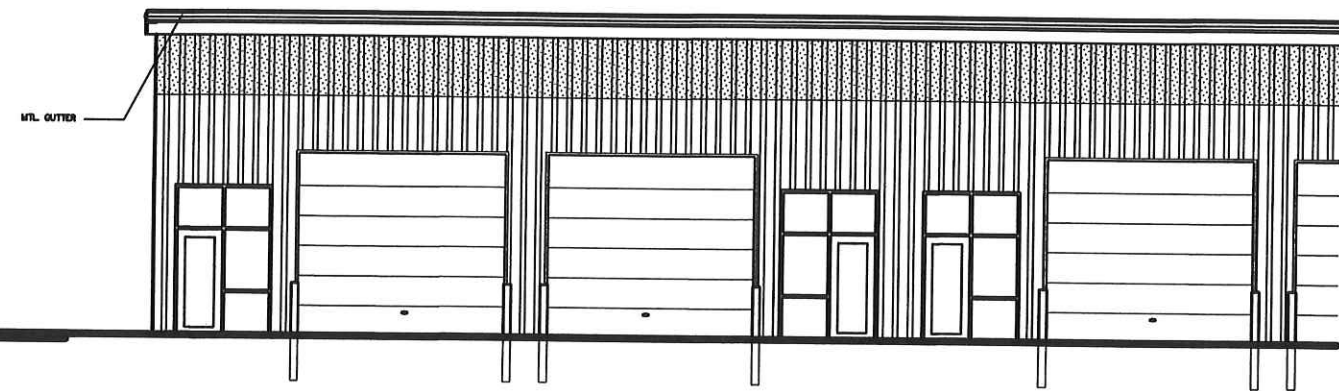

1  
A1.0  
**ENLARGED PARTIAL FRONT ELEVATION** East  
SCALE: 3/16"=1'-0"

REVISIONS	BY



**W**  
WOOLRIDGE & ASSOCIATES  
464 CHURCH RD. SUITE 700  
MADISON, MS 39110  
601-800-8888  
WWW.WOOLRIDGEANDASSOCIATES.COM

**Myers Construction, Inc.**  
Weisenberger Road  
Gluckstadt, Mississippi

THIS DOCUMENT IS THE SOLE PROPERTY OF WOOLRIDGE & ASSOCIATES. IT IS NOT TO BE REPRODUCED OR TRANSMITTED IN ANY FORM OR BY ANY MEANS, ELECTRONIC OR MECHANICAL, INCLUDING PHOTOCOPYING, RECORDING, OR BY ANY INFORMATION STORAGE AND RETRIEVAL SYSTEM, WITHOUT THE EXPRESS WRITTEN PERMISSION OF WOOLRIDGE & ASSOCIATES.

DATE	
CHECKED	
DATE	6/15/21
SCALE	
JOB NO.	
SHEET	

**A3.0**

DW 5/7/2021 9:16 AM the first bank.dwg