


SCHEMATIC SITE PLAN  
SCALE: 1" = 30'0"

REVISIONS	BY


PARKWAY TRUCK AND ATV  
GREG AINSWORTH, ARCHITECT




REVISIONS	BY

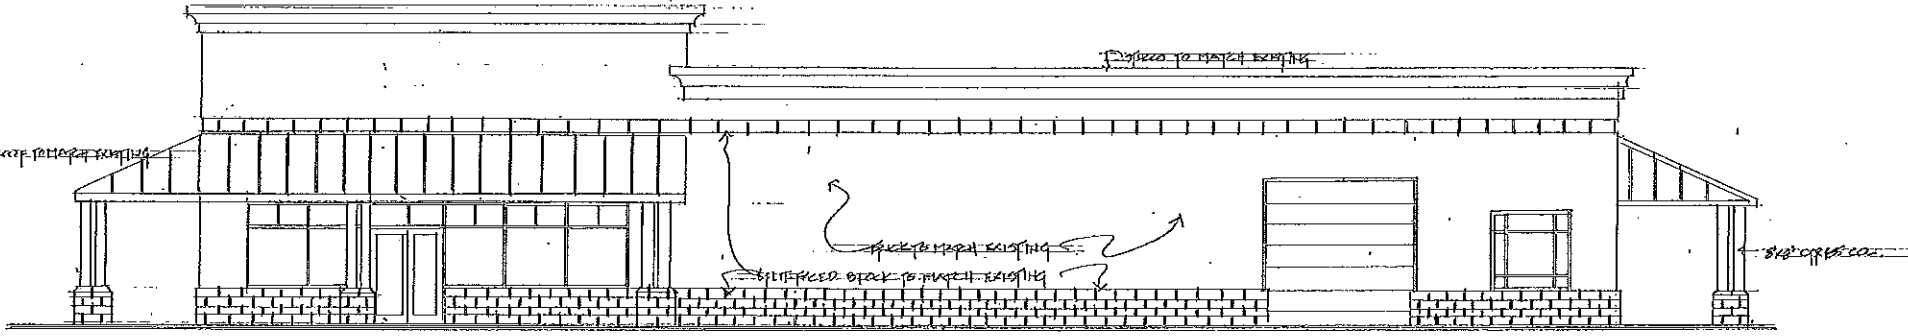


○ EAST ELEVATION  
SCALE: 3/16" = 1'0"

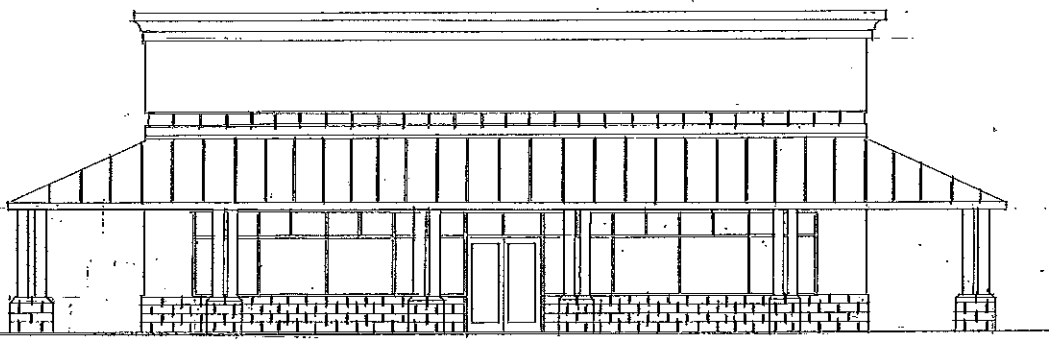

○ SOUTH ELEVATION

PARKWAY RV  
 GREG AINSWORTH, ARCHITECT

	DRAWN
	CHECKED
	DATE
	SCALE
	JOB NO.
	SHEET

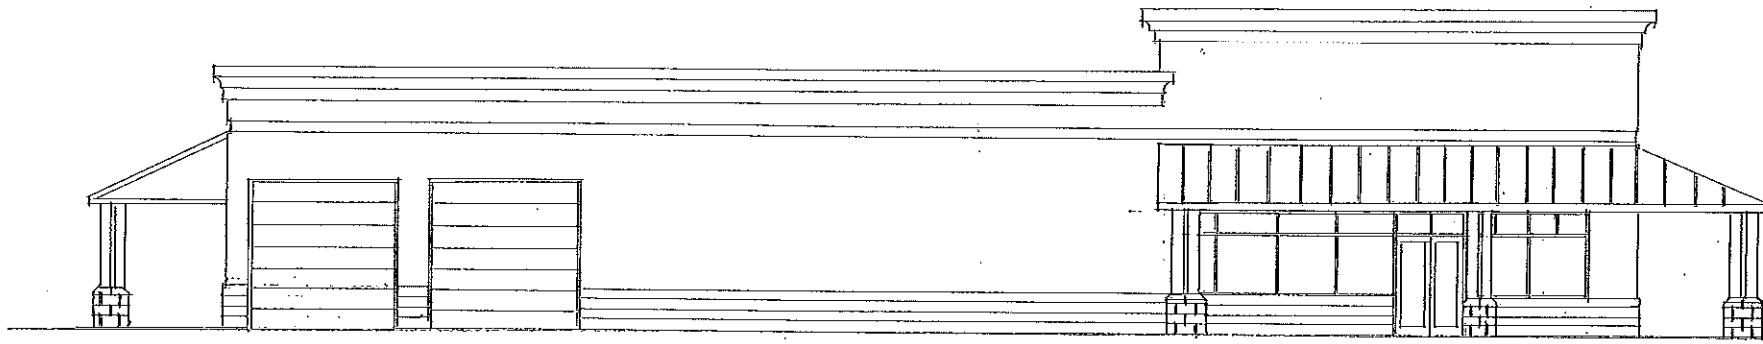

WEST ELEVATION



NORTH ELEVATION

REVISIONS	BY

7

GREG AINSWORTH, ARCHITECT
