




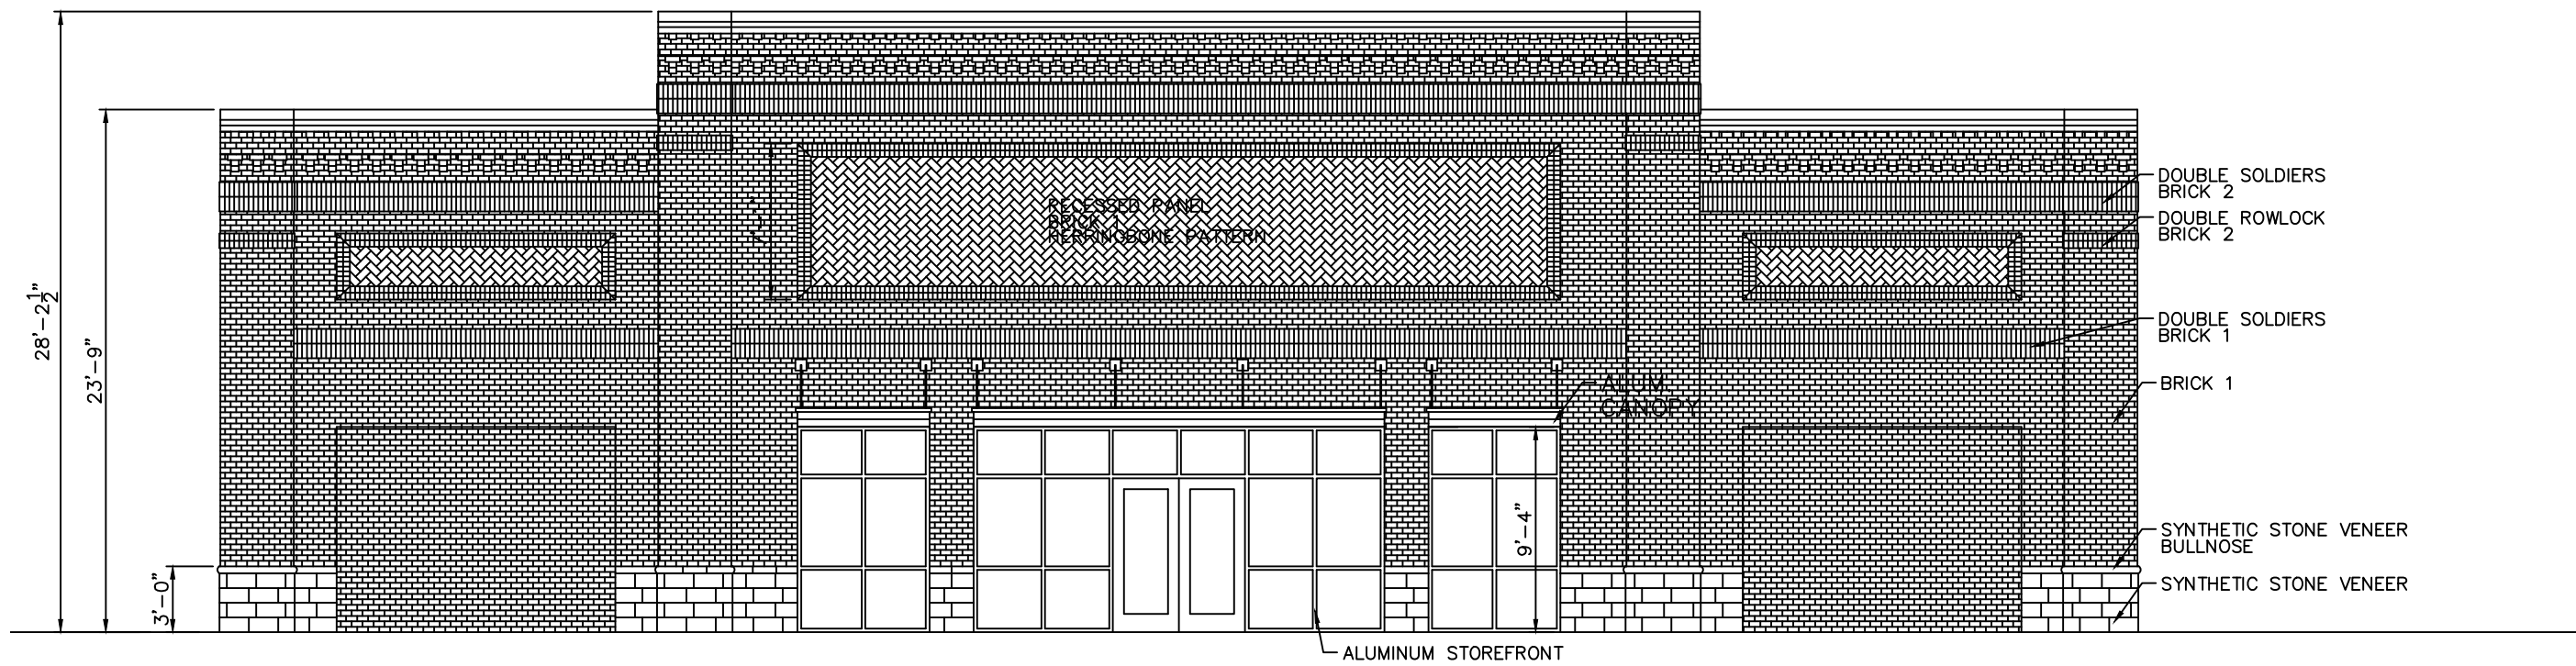


1
A1.0 FRONT ELEVATION
SCALE: 3/16"=1'-0"

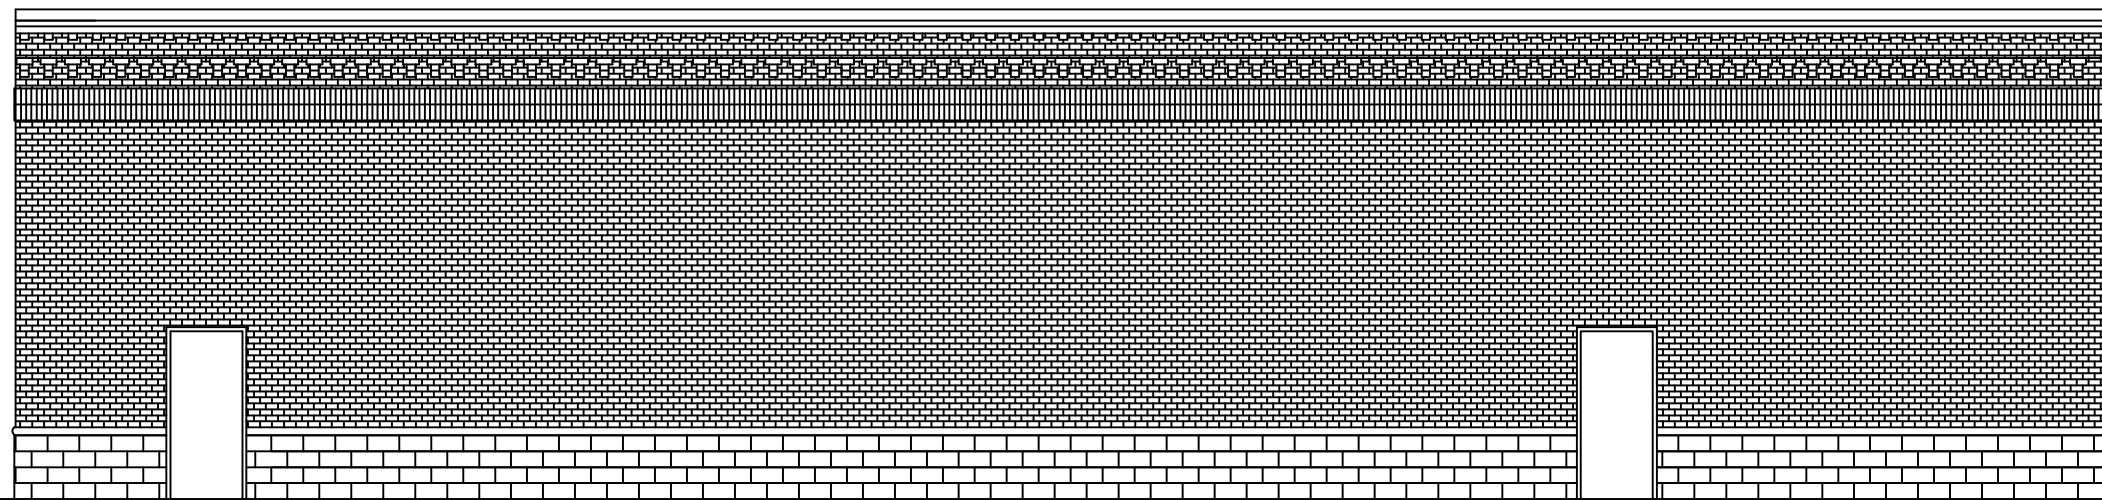

1
A1.0 REAR ELEVATION
SCALE: 3/16"=1'-0"

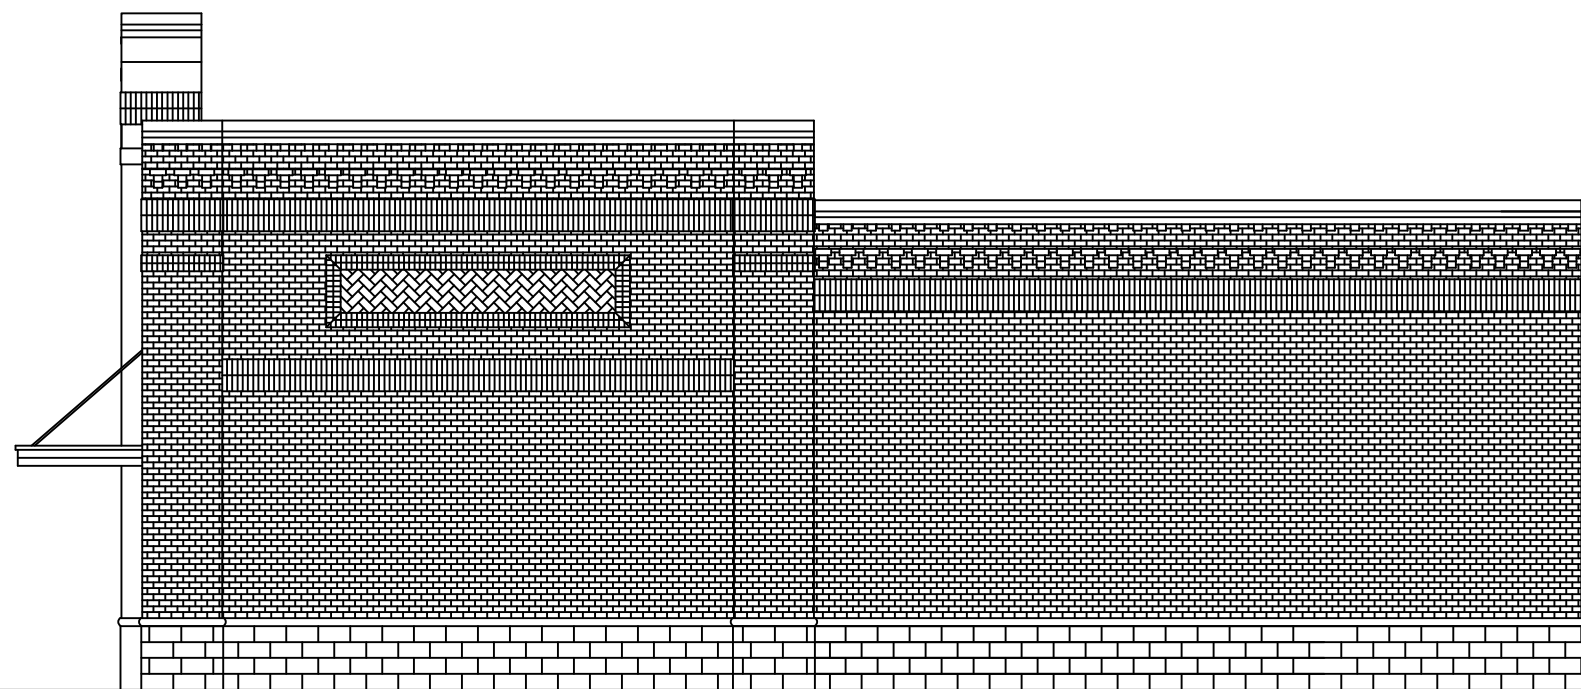


1
A1.0 SIDE ELEVATION
SCALE: 3/16"=1'-0"

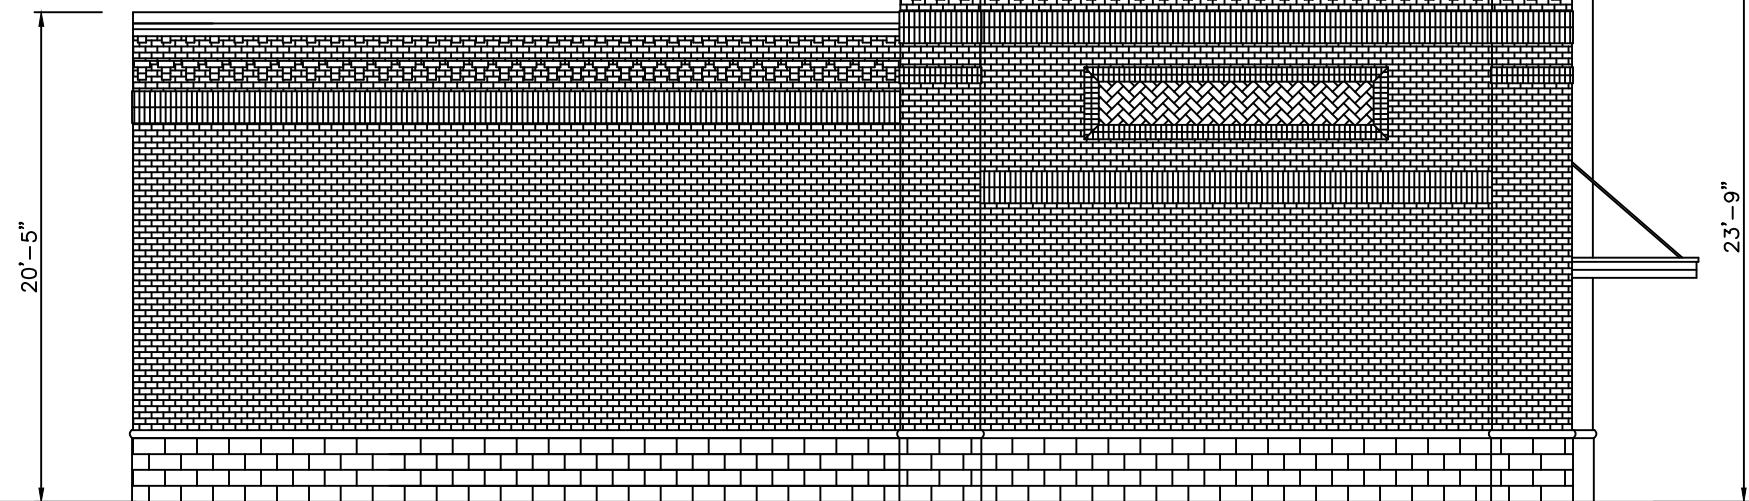

1
A1.0 SIDE ELEVATION
SCALE: 3/16"=1'-0"

REVISIONS	BY

 


WOOLRIDGE & ASSOCIATES
464 CHURCH RD. SUITE 700
MADISON, MS 39110
601-209-8885
WWW.WOOLRIDGEARCHITECTURALFIRM.COM

Stokes Road Shell
Stokes Road
Madison County, Mississippi

THIS DESIGN IS THE COPYRIGHTED PROPERTY OF WOOLRIDGE & ASSOCIATES. IT MAY NOT BE REPRODUCED OR TRANSMITTED IN ANY FORM OR BY ANY MEANS, ELECTRONIC OR MECHANICAL, WITHOUT THE EXPRESS WRITTEN PERMISSION OF WOOLRIDGE & ASSOCIATES.

DRAWN
CHECKED
DATE 10/14/23 SCALE
JOB NO.
SHEET A3.0
OF SHEETS