


Amended Site Plan
Building 2 placed incorrectly ,
redesign Bld. 3

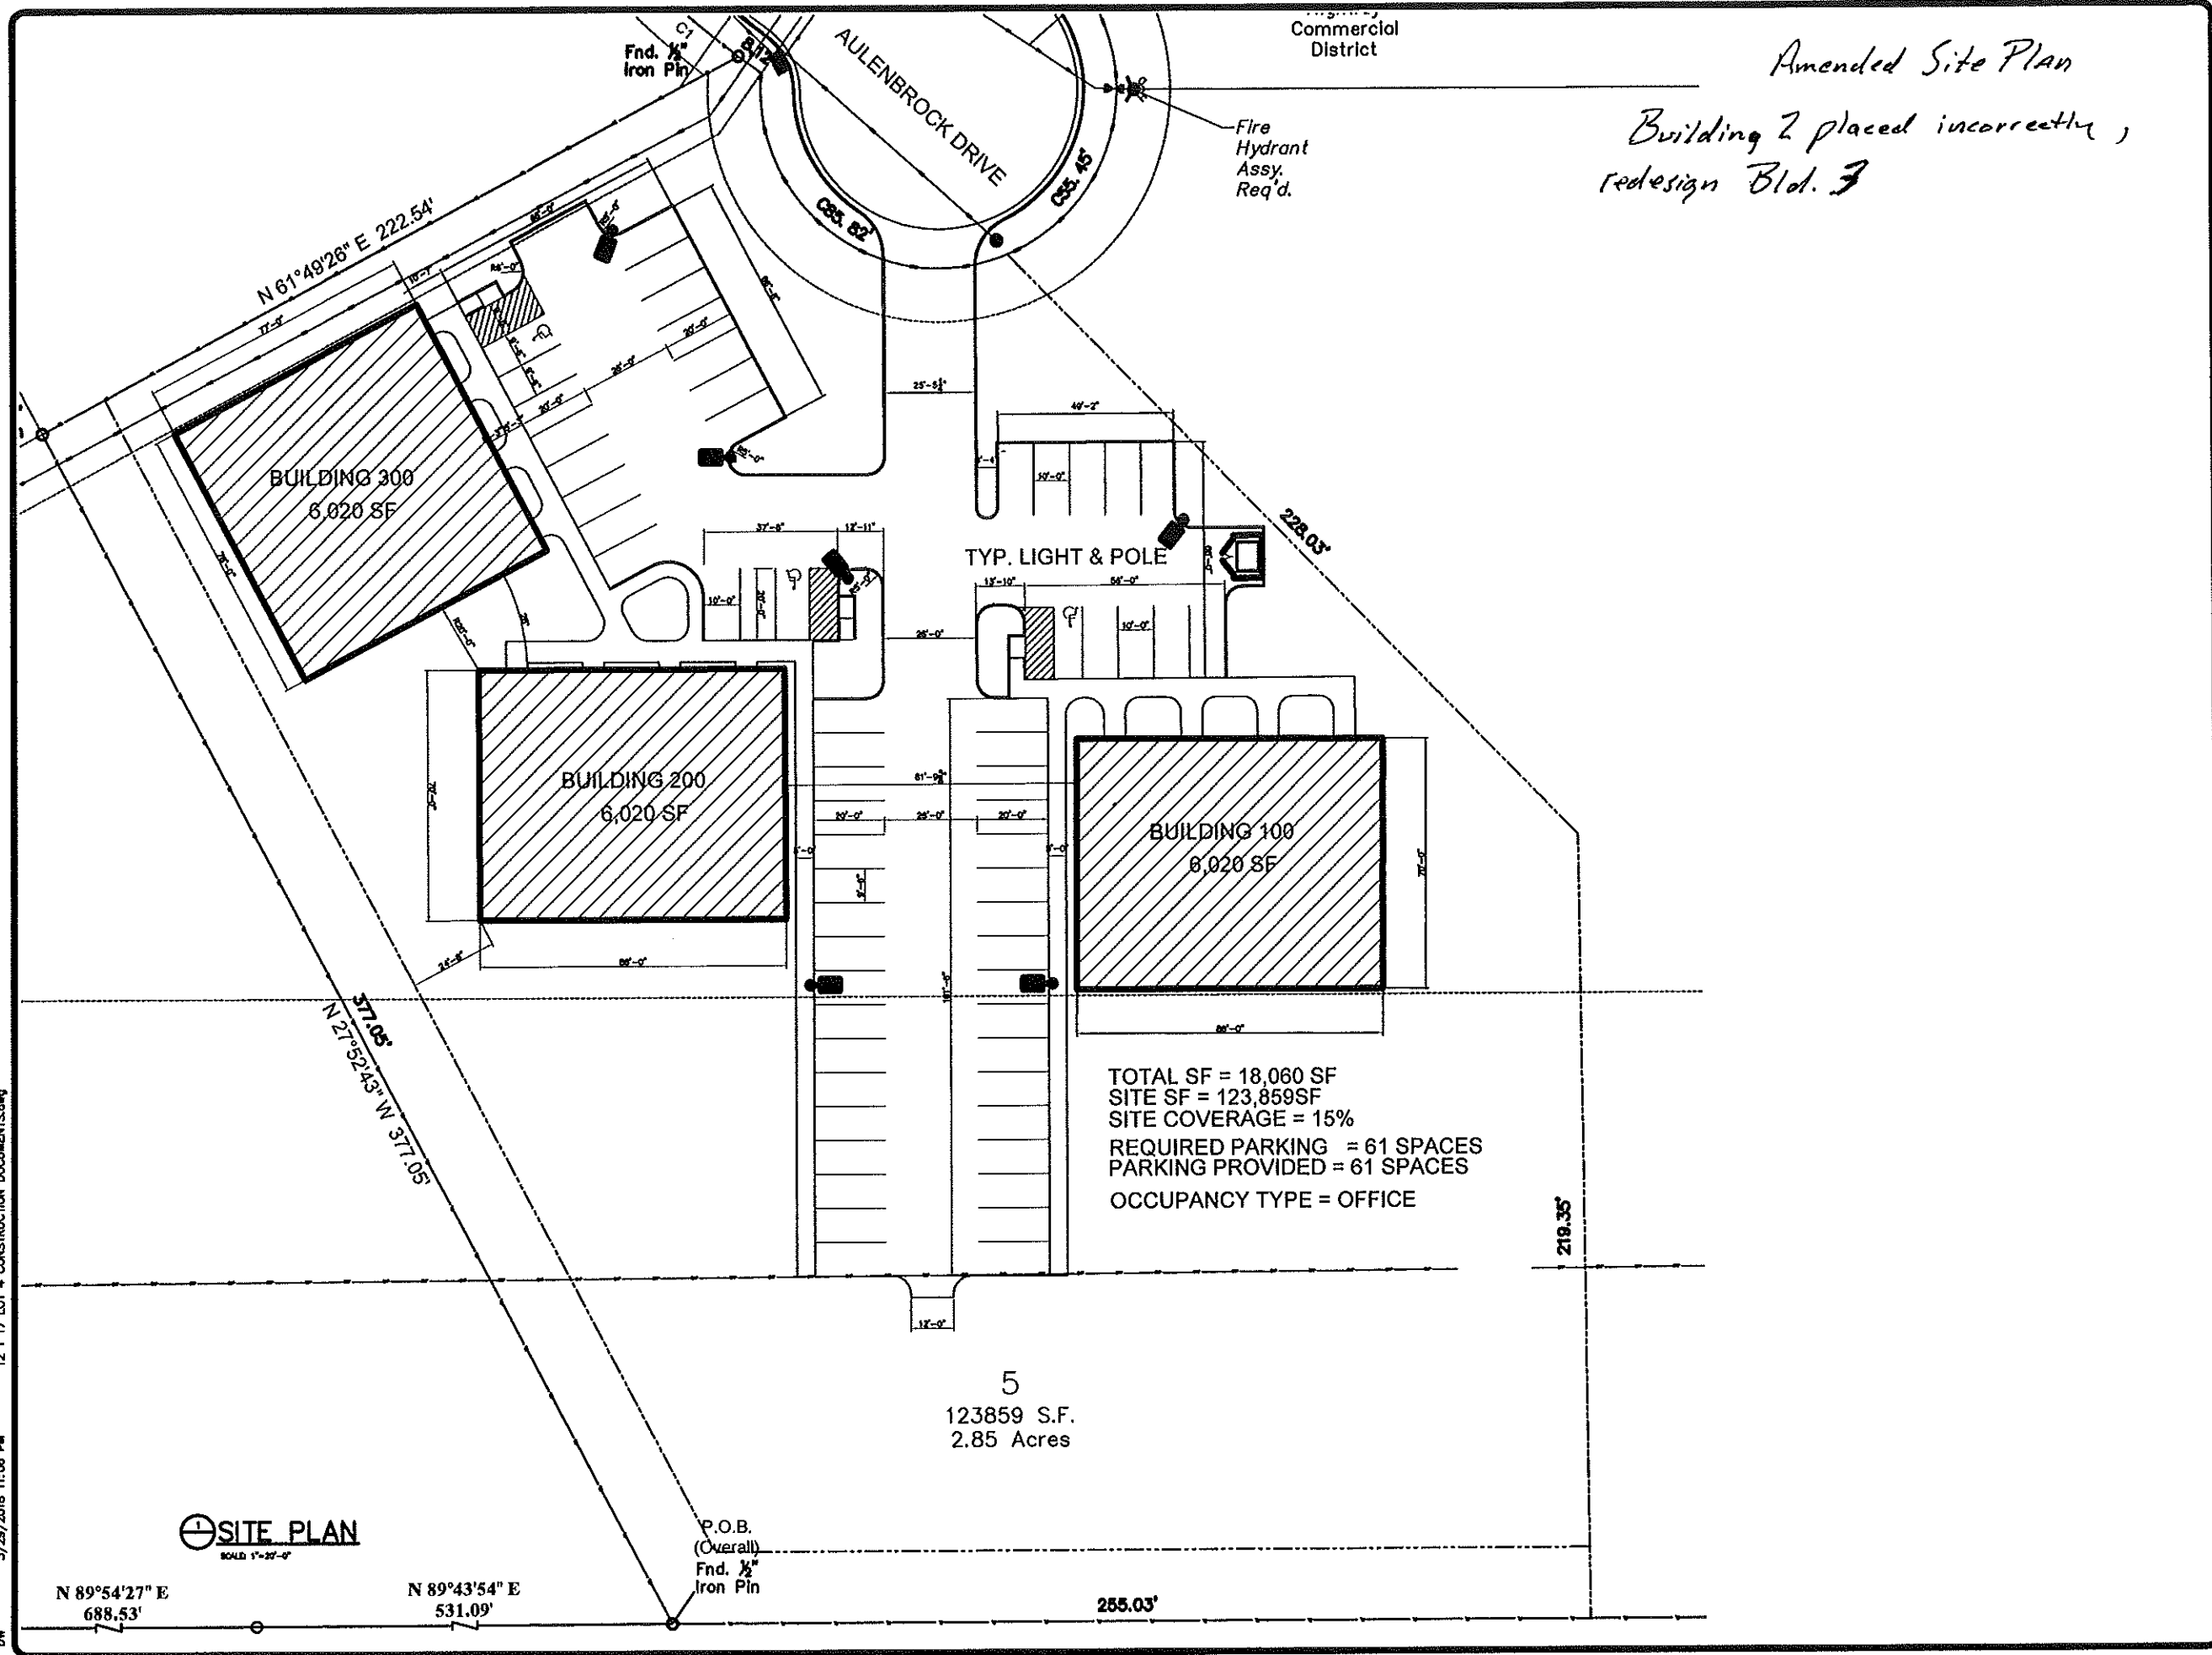

REVISIONS	BY



OFFICE SPEC BLDG. 100.
 LOT 4 CEDARSTONE
 GLUCKSTADT MS

DATE	
11/13/18	
A1.0	

3/29/2018 11:06 PM 12.1 17 LOT 4 CONSTRUCTION DOCUMENTS.dwg DW

SITE PLAN
 SCALE: 1"=20'-0"


N 89°54'27" E
688.53'

N 89°43'54" E
531.09'

255.03'





P.O.B.
(Overall)
Fnd. 1/2"
Iron Pin

REVISIONS	BY

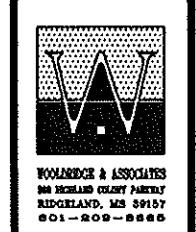

OFFICE SPEC BLDG. 100.
LOT 4 CEDARSTONE BUILDING 3
GLUCKSTADT MS

DATE
ORDER
DATE
12/18/17
SCALE
AS SH.
BY
A3.0
OF
SHEETS

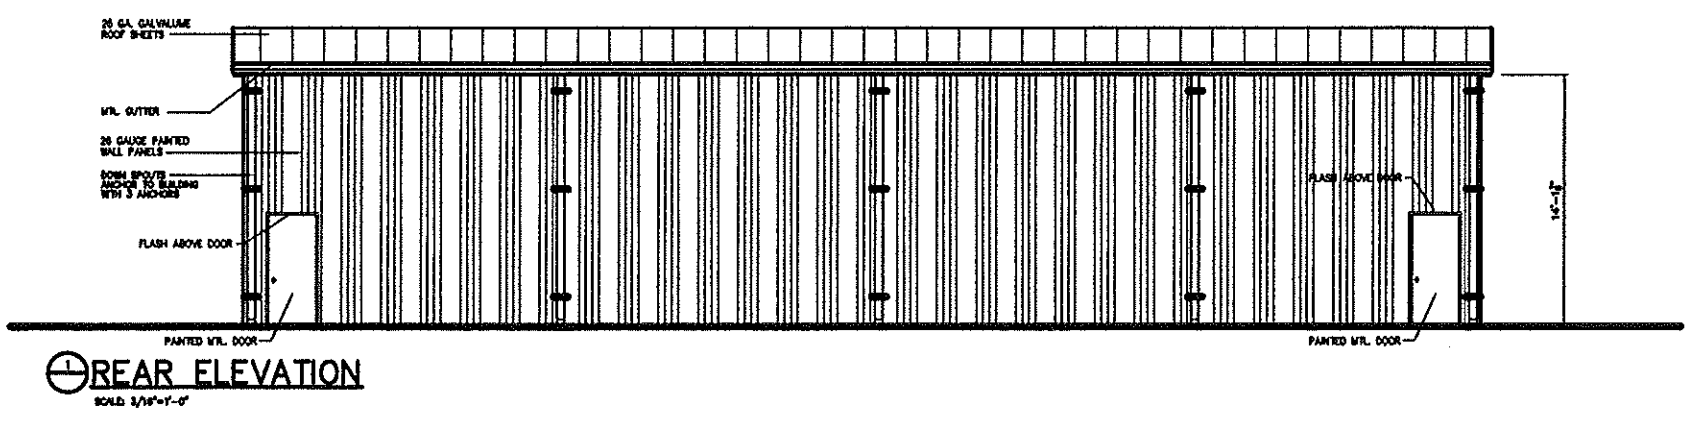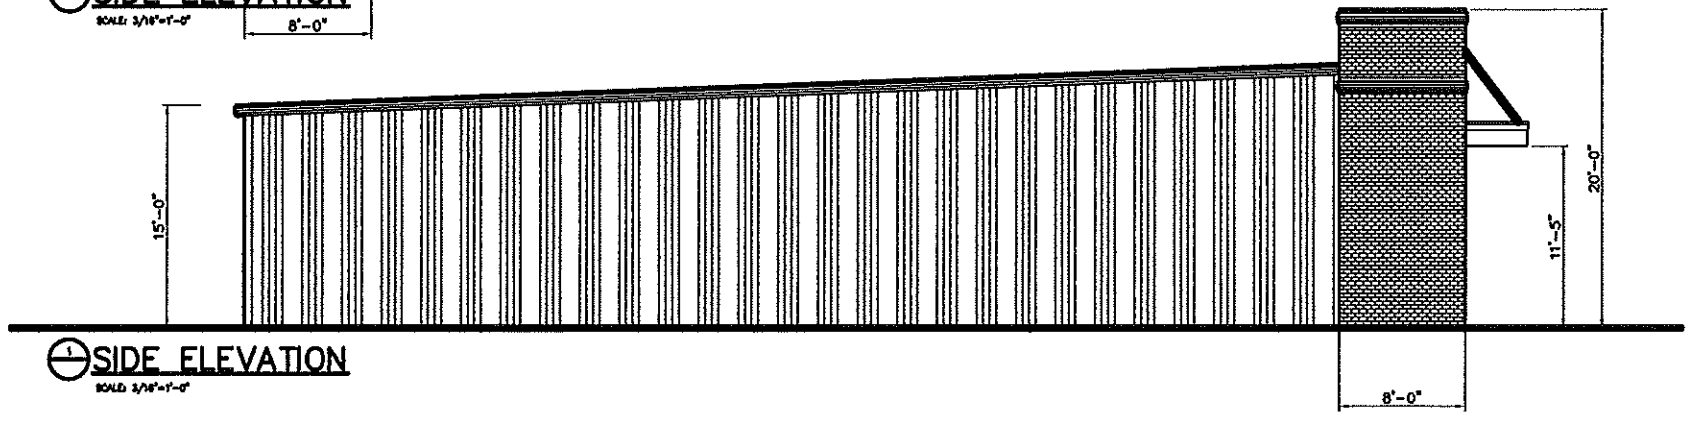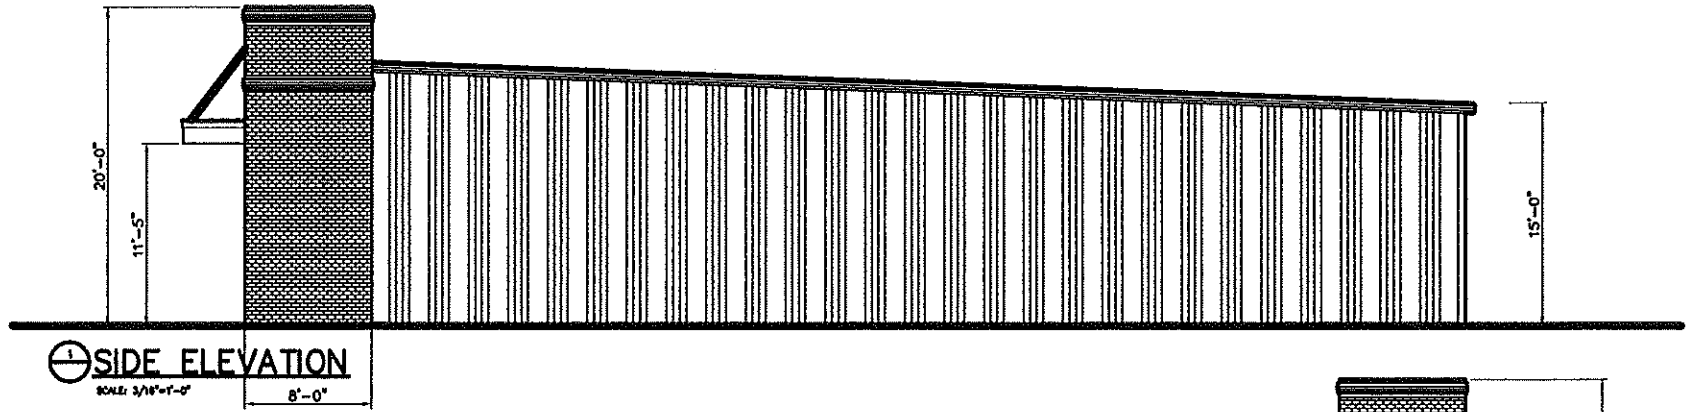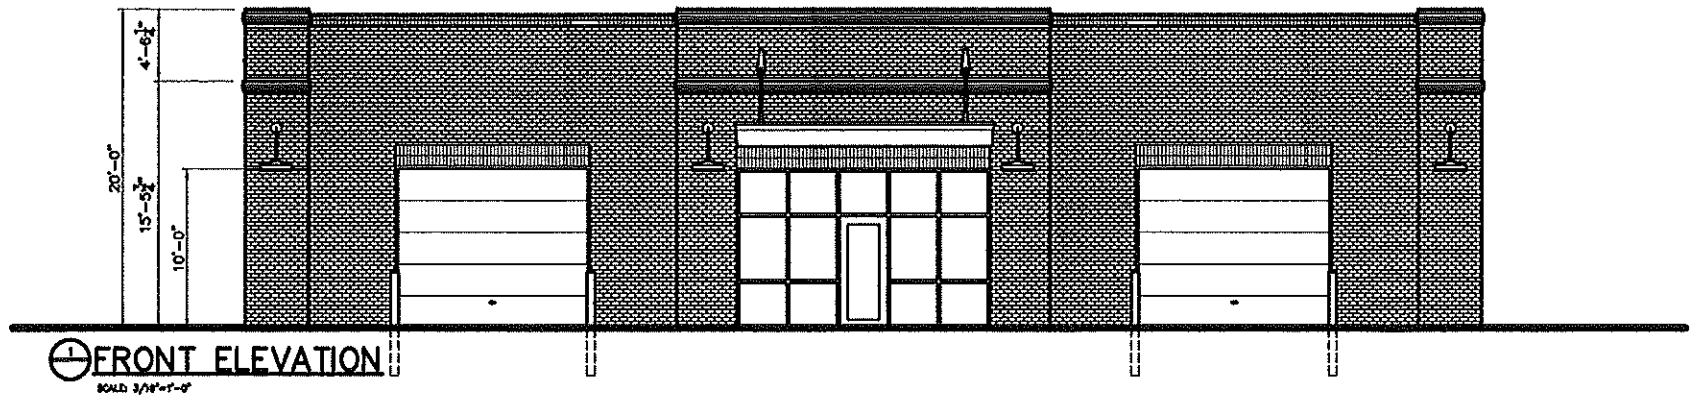

DW 3/29/2018 11:06 PM 12.1 17 LOT 4 CONSTRUCTION DOCUMENTS.dwg