
Change Order # 2

Madison County Courthouse Landscape Improvements Canton, MS


From: Madison County Board of Supervisors
To: Harris Construction
Date: September 17, 2021
Re: Historic Courthouse Erosion Control and Seating Improvements
This amends the contract between the Madison County Board of Supervisors and Harris Construction dated June 28, 2021 for the Landscape Development Plans, Madison County Historic Courthouse.
Requested Change: Replacement of selected sod areas per original plan with erosion control matting and planting to help secure extreme slopes outside the perimeter and addition of sod at three bench seating area around the courthouse. See Exhibit A – Perimeter Landscape Plan dated September 17, 2021 showing a net addition of 353 junipers, 2857 SF of pinestraw, 2155 SF of erosion control matting and a net decrease of 1317 SF sod.
Original Contract Amount: \$306,000.00
Previously Approved Change Orders: \$4033.00
Change Order #2: <u>\$7500.00</u>
Adjusted contract amount: \$317,533.00
Accepted:
Karl M. Banks, President
Madison County Board of Supervisors Date:

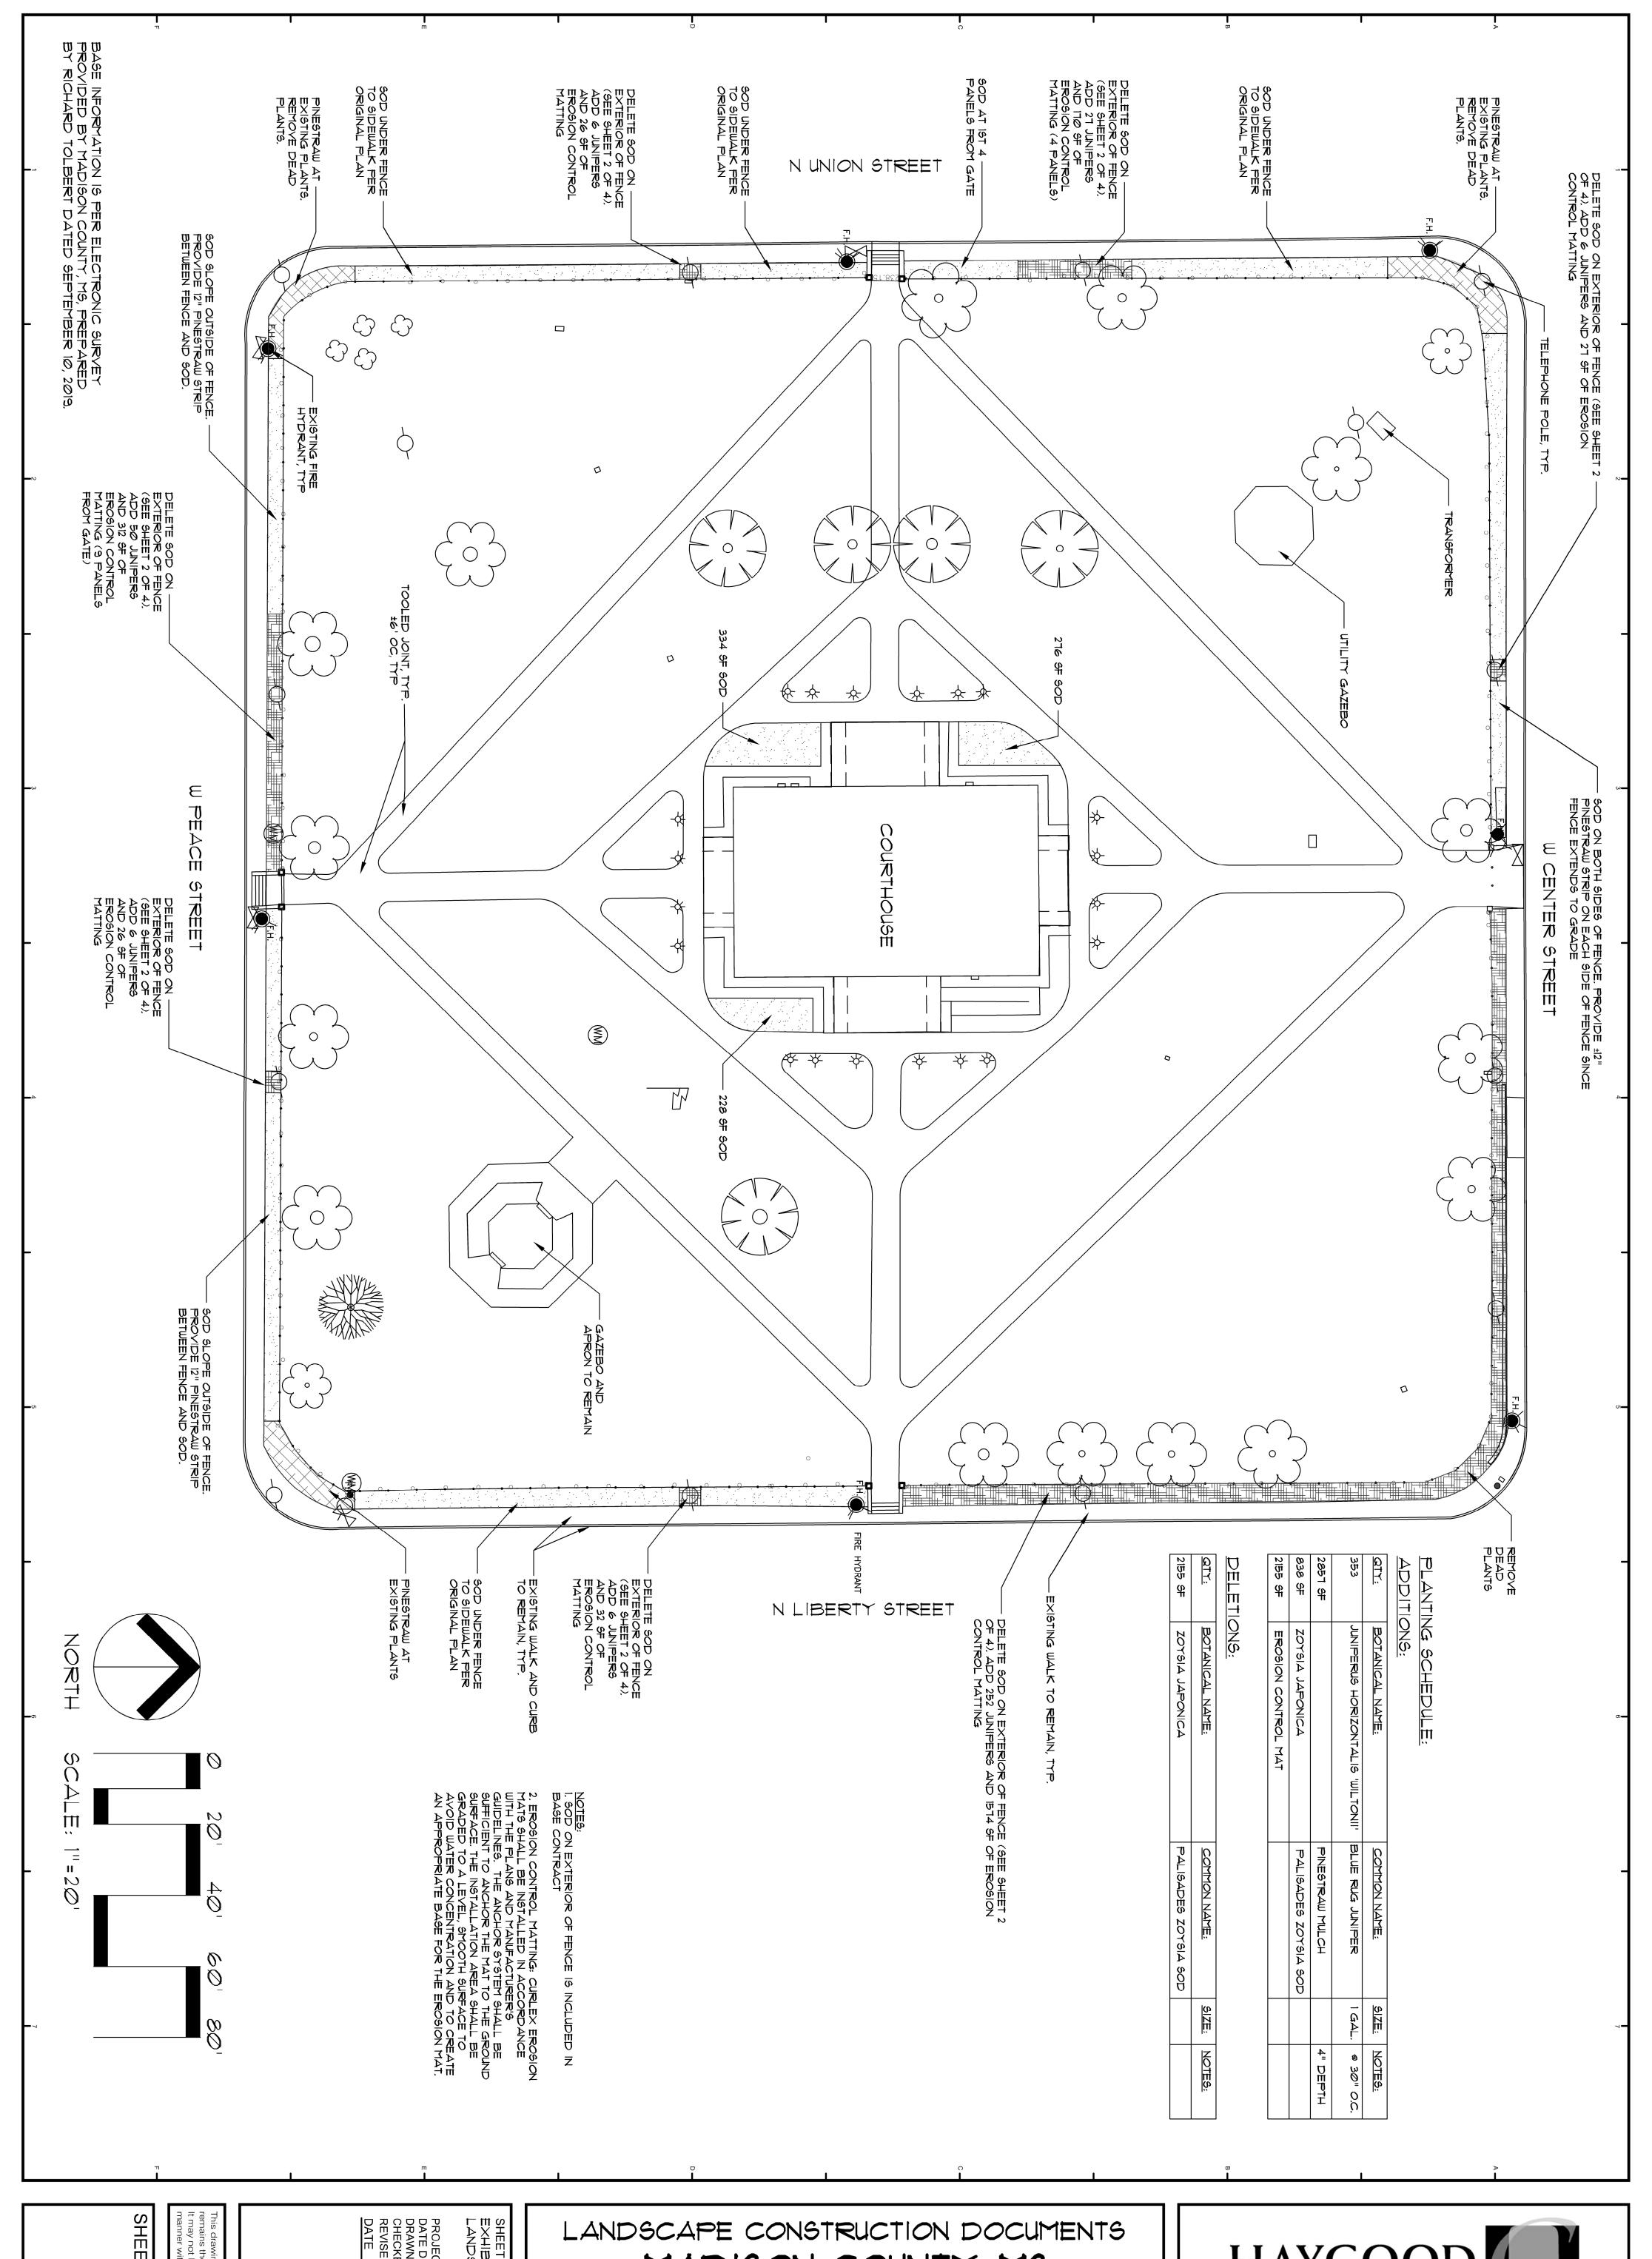

SHEET NUMBER:

OF

1

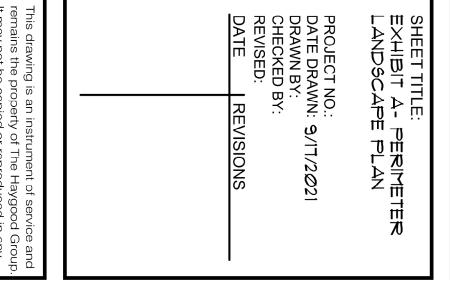

LANDSCAPE CONSTRUCTION DOCUMENTS

MADISON COUNTY, MS

COURTHOUSE

Canton, MS

PREPARED FOR:
Madison County Board of Supervisors



571 Highway 51, Suite C • Ridgeland, MS 39157 601.966.3581 • www.GaryHaygood.Design