


DW 12/16/2020 4:55 PM PATRIC RETAIL.dwg

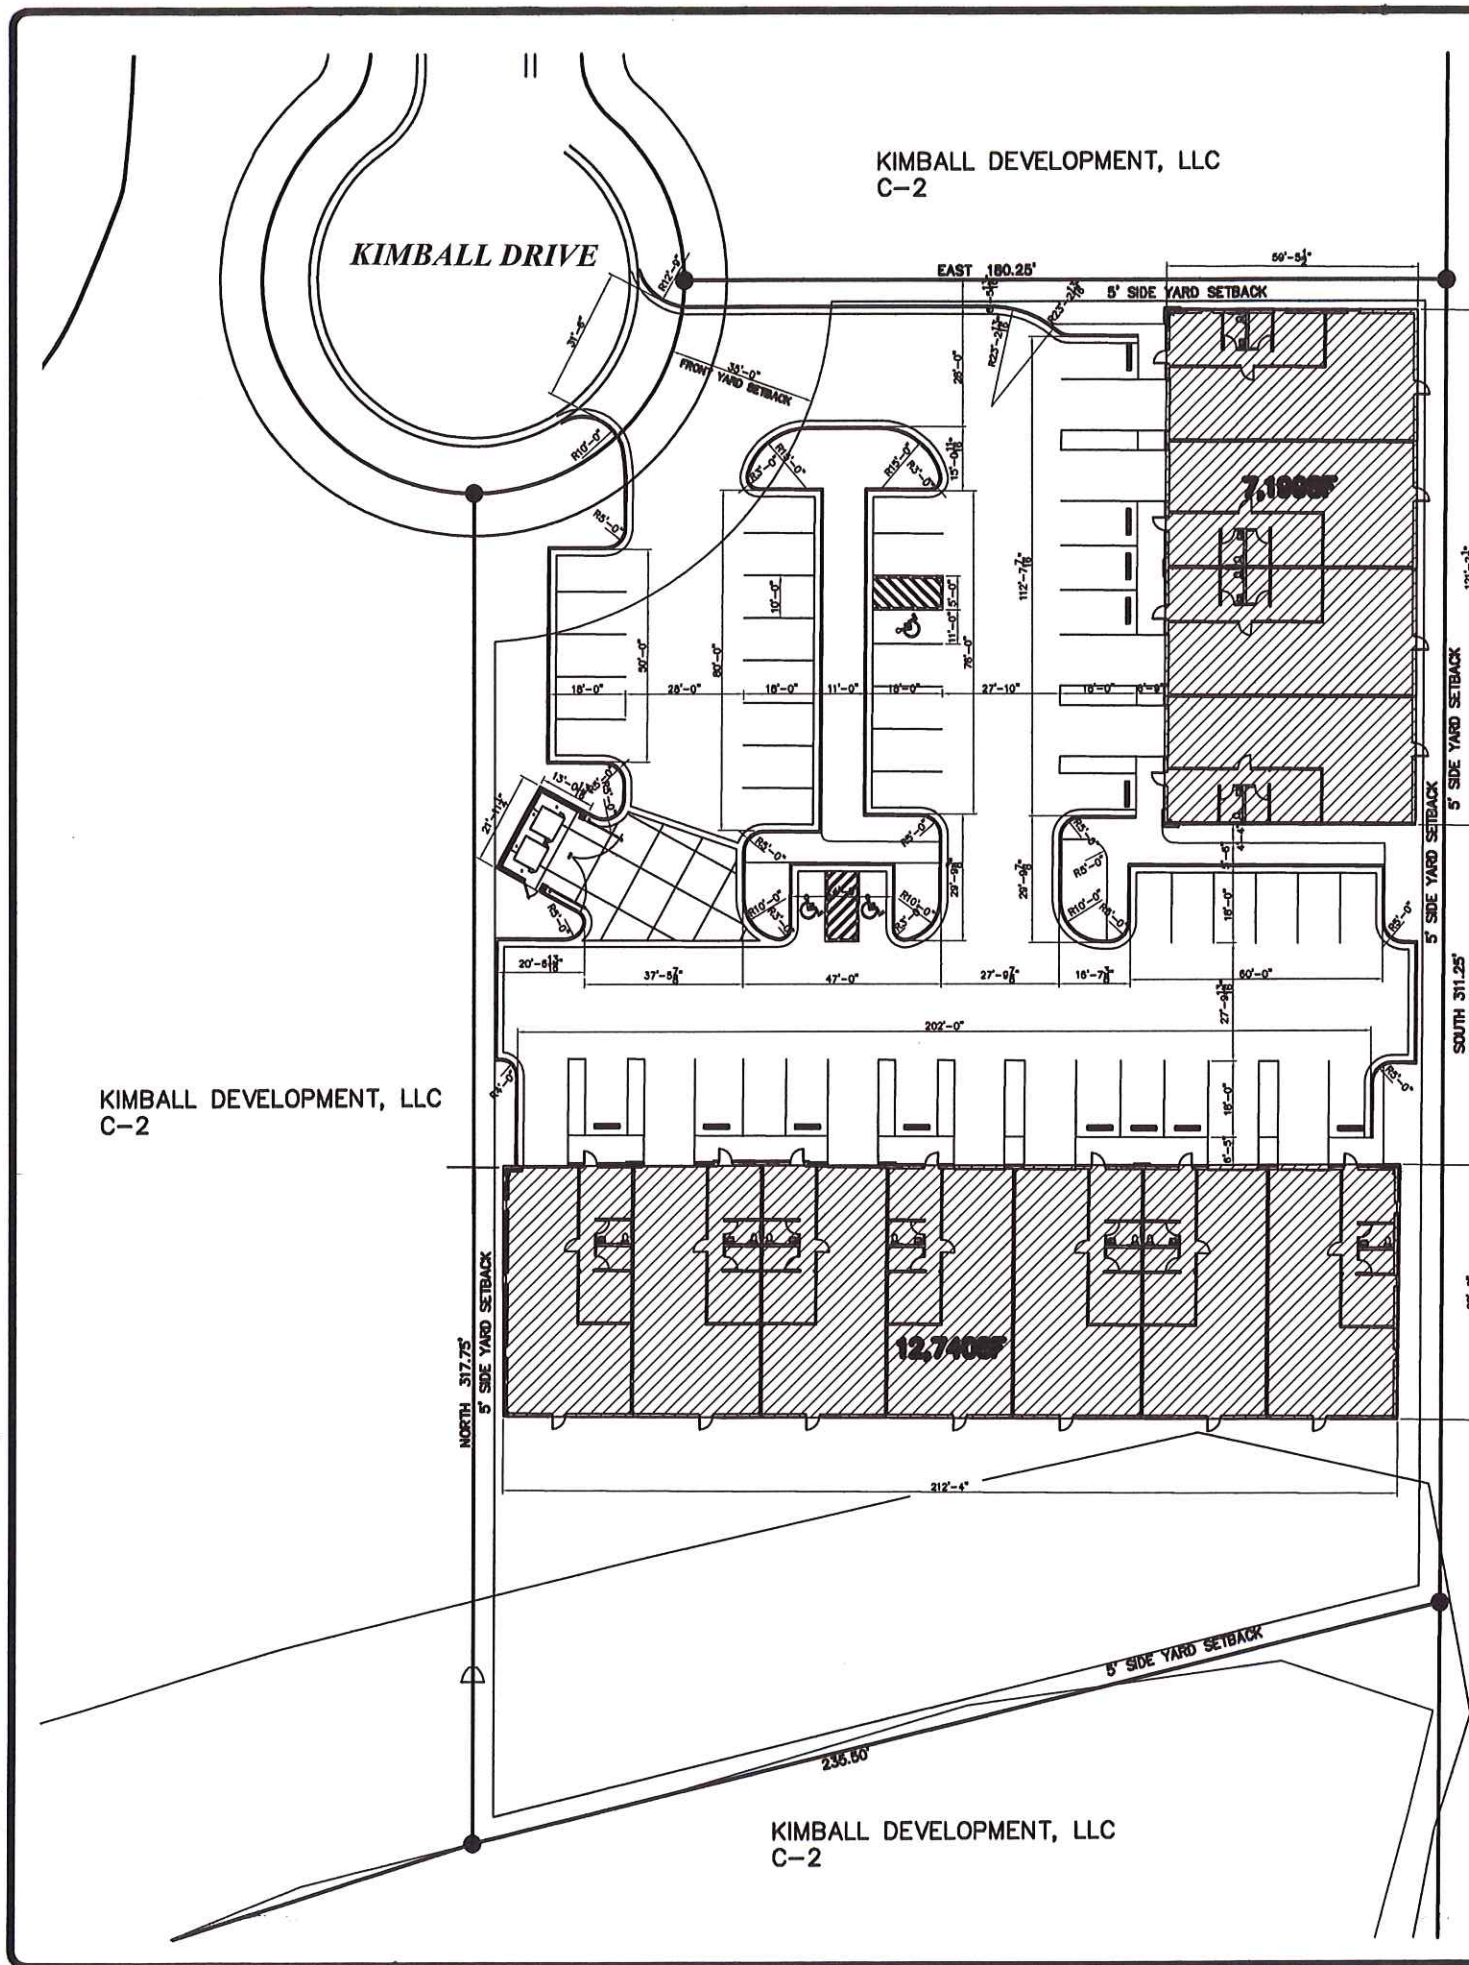

KIMBALL DEVELOPMENT, LLC
C-2

KIMBALL DEVELOPMENT, LLC
C-2

KIMBALL DEVELOPMENT, LLC
C-2

WHITTEN RANCH, INC.
C-2

SITE PLAN
SCALE: 1"=20'-0"

ZONING; C-2
BUILDING USAGE; OFFICE WAREHOUSE
SITE AREA; 75,930SF
TOTAL BLDG. AREA; 19,939SF
TOTAL SITE COVERAGE; 26.3%

TOTAL BLDG.; 19,939SF
OFFICE AREA; 5,335SF / 300 = 17.7 PARKING SPACES
WAREHOUSE AREA; 14,604SF / 1000 = 14.6 PARKING SPACES
TOTAL REQUIRED PARKING; 32.3 SPACES (33 SPACES)
TOTAL PROVIDED PARKING; 53 SPACES

REVISIONS	BY




WOULDGE & ASSOCIATES
404 CHURCH RD. SUITE 700
MADISON, MS 39110
601-809-8888
WOULDGE@GMAIL.COM

Tate Office Warehouses
Kimball Drive
Gluckstadt, Mississippi


THIS DRAWING IS THE COPYRIGHTED PROPERTY OF WOULDGE & ASSOCIATES. IT MAY NOT BE REPRODUCED OR TRANSMITTED IN ANY FORM OR BY ANY MEANS, ELECTRONIC OR MECHANICAL, WITHOUT THE EXPRESS WRITTEN PERMISSION OF WOULDGE & ASSOCIATES.

DATE
CHECKED
SHEET
12/16/20
SCALE
JOB NO.
SHEET
A0.0
OF SHEETS

DW 12/16/2020 4:55 PM PATRIC RETAIL.dwg

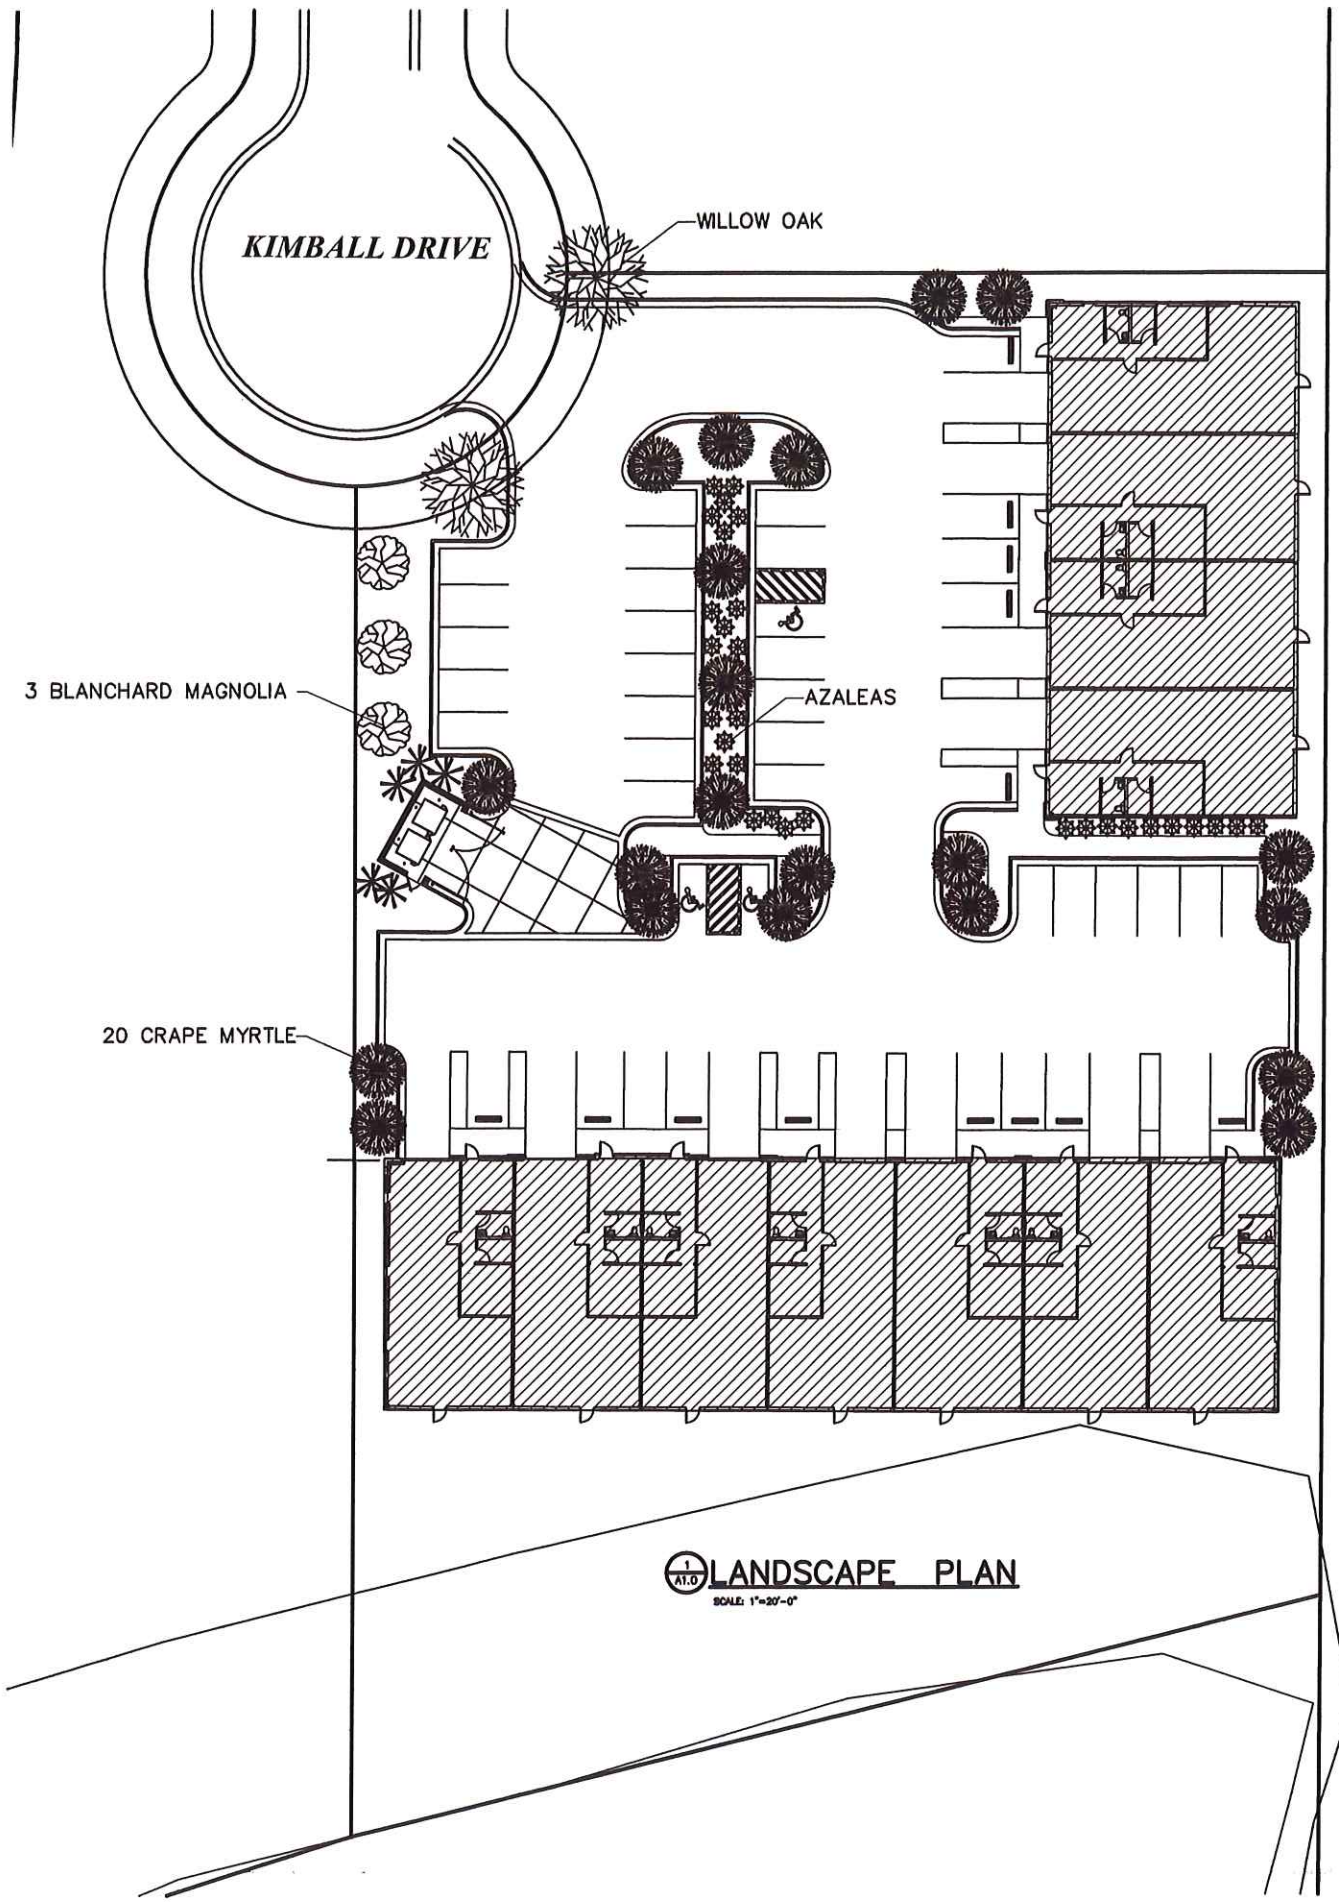

LANDSCAPE PLAN
SCALE: 1"=20'-0"

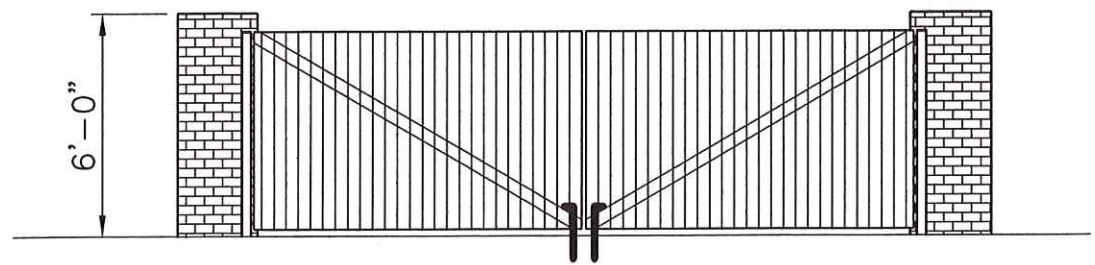

DUMPSTER ELEVATION
SCALE:

REVISIONS	BY



WOOLRIDGE & ASSOCIATES
464 CHURCH RD. SUITE 700
MADISON, MS 39110
601-809-8888
WWW.WOOLRIDGEANDASSOCIATES.COM


Tate Office Warehouses
Kimball Drive
Gluckstadt, Mississippi

THIS SHEET IS THE SOLE PROPERTY OF WOOLRIDGE & ASSOCIATES. IT IS NOT TO BE REPRODUCED OR TRANSMITTED IN ANY FORM OR BY ANY MEANS, ELECTRONIC OR MECHANICAL, INCLUDING PHOTOCOPYING, RECORDING, OR BY ANY INFORMATION STORAGE AND RETRIEVAL SYSTEM, WITHOUT THE WRITTEN PERMISSION OF WOOLRIDGE & ASSOCIATES.

DATE
CHECKED
SHEET
12/16/20
SCALE
JOB NO.
SHEET
L1.0
OF SHEETS




FRONT ELEVATION
SCALE 3/16"=1'-0"

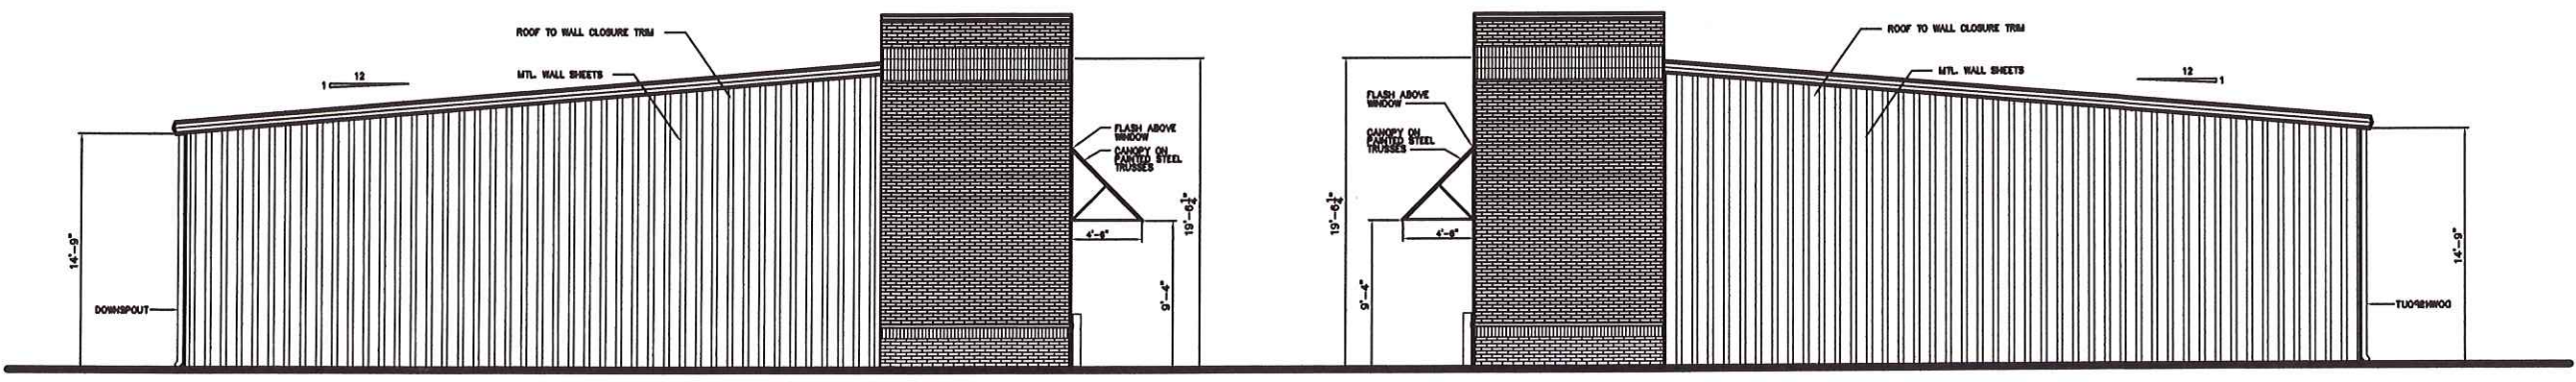

SIDE ELEVATION
SCALE 3/16"=1'-0"

SIDE ELEVATION
SCALE 3/16"=1'-0"

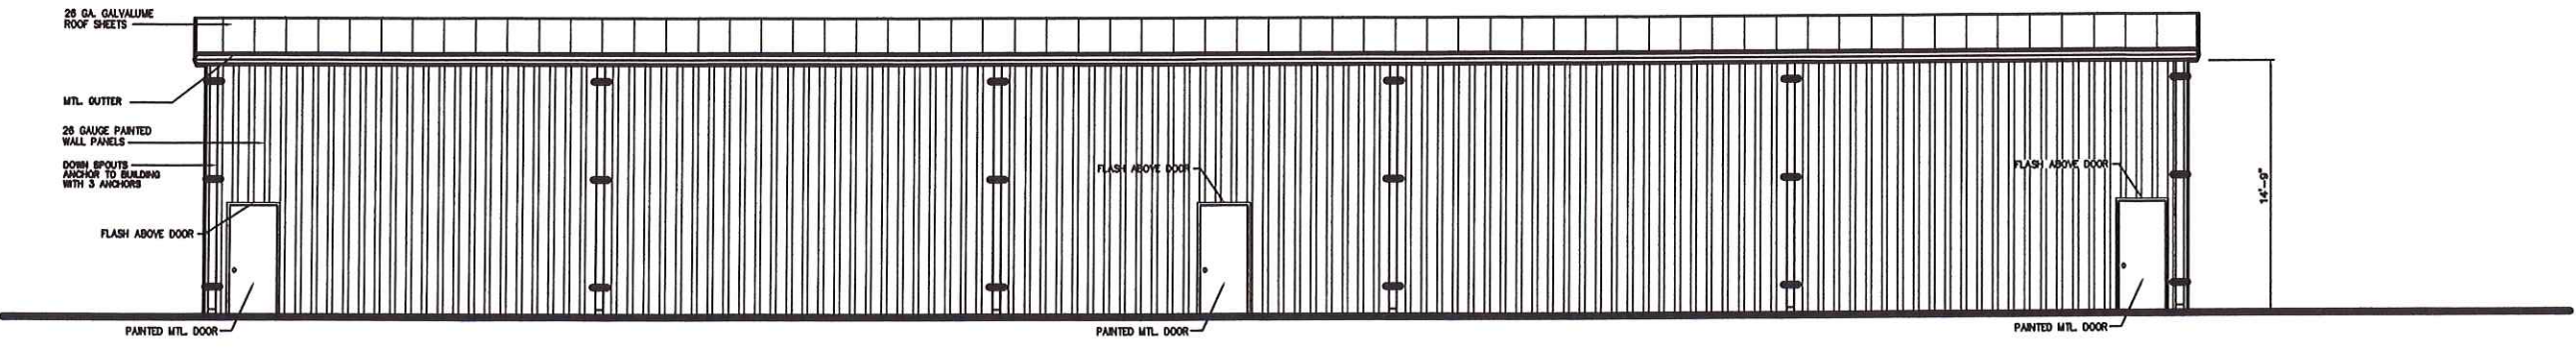


REAR ELEVATION
SCALE 3/16"=1'-0"

REVISIONS	BY




VOORLIDGE & ASSOCIATES
464 CHURCH RD. SUITE 700
MADISON, MS 39110
601-809-8888
www.voorlidge.com

Tate Office Warehouse
Kimball Drive
Gluckstadt, Mississippi

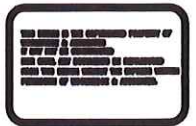


6/15/21
A3.0

5/7/2021 9:16 AM the first bank.dwg DW

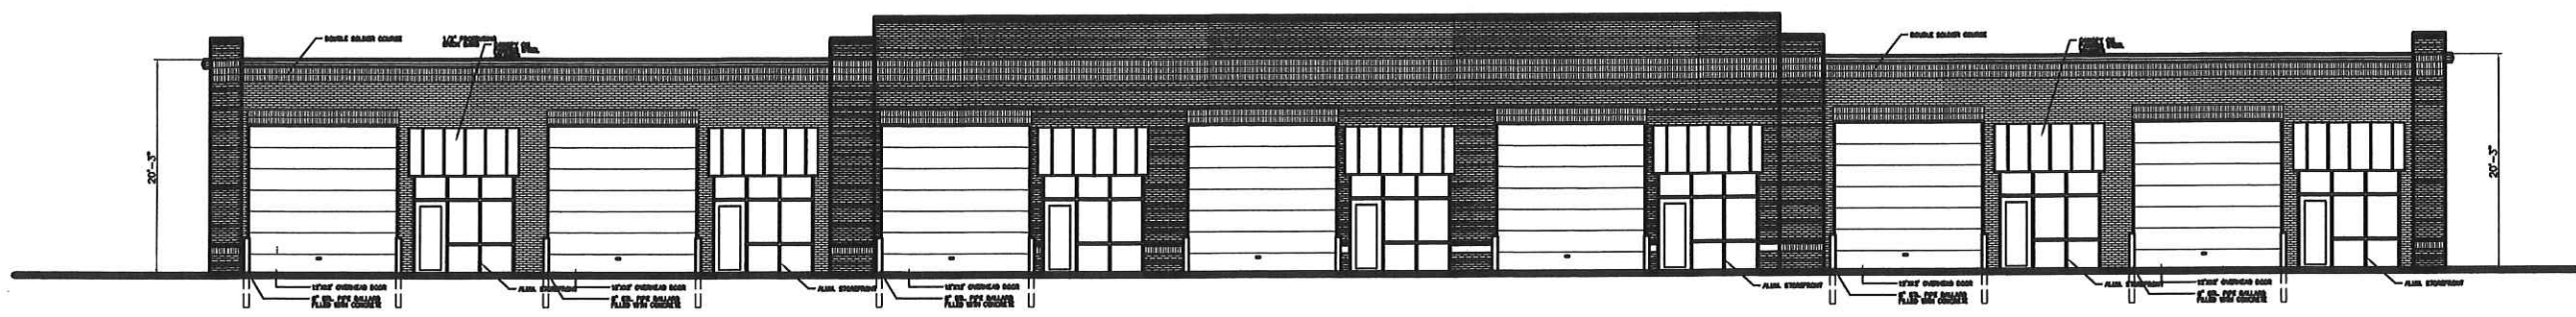


FRONT ELEVATION
SCALE 1/8"=1'-0"

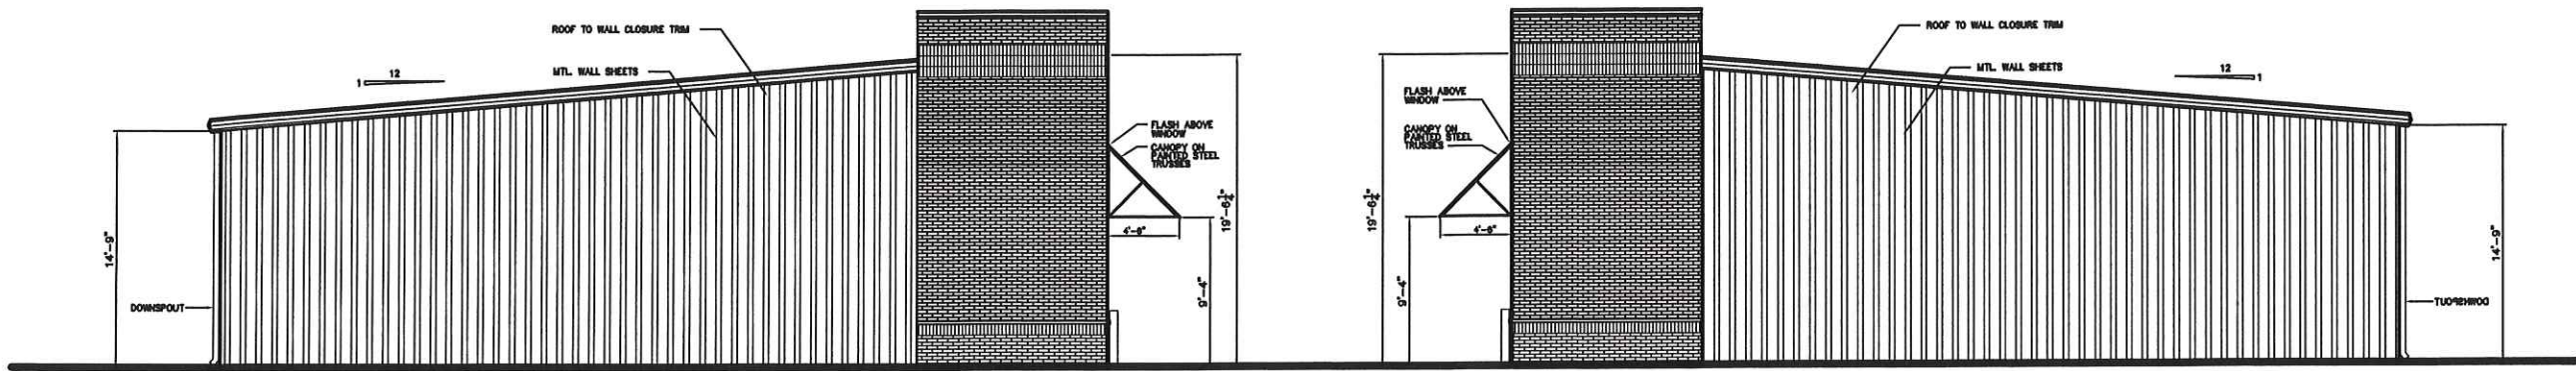


SIDE ELEVATION
SCALE 1/8"=1'-0"

SIDE ELEVATION
SCALE 1/8"=1'-0"

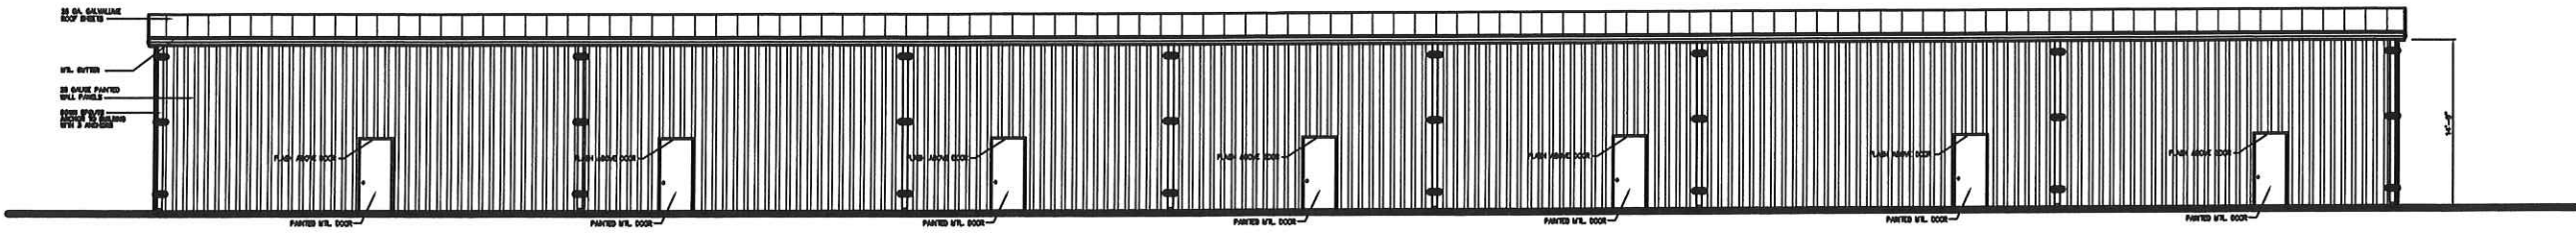

REAR ELEVATION
SCALE 1/8"=1'-0"

REVISIONS	BY

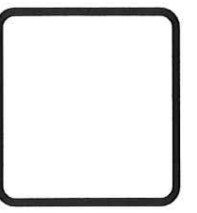

WOODRIDGE & ASSOCIATES
464 CHURCH RD. SUITE 700
MADISON, MS 39110
601-809-8808
WOODRIDGEARCHITECTURE.COM

Tate Office Warehouse
Kimball Drive
Gluckstadt, Mississippi



6/15/21
A3.1

the first bank.dwg

5/7/2021 9:16 AM

DW

Easy Installation
Junction box, Wall
mounted directly and wire
through side knockouts

Suitable for Outdoor/WET location

Rugged heavy-duty die-cast aluminum
with excellent heat dissipation.

Wide Application - Ideal for general outdoor
applications including residential, commercial,
entrances, buildings, hospitals, schools, etc.



★ REVIEWS

The 9515F Series is a rugged, durable LED wall pack that provides full cutoff (i.e., zero upright and low glare at high angles). It is perfect for outdoor perimeter and area lighting, especially in settings required dark-sky compliance. With a die cast aluminum housing and a polycarbonate lens, the 9515F Series will stand up to many years of punishing environmental conditions. High-efficacy, long-life LEDs provide both energy and maintenance cost savings compared to traditional, HID wall packs.

These LED wall pack lights are a fantastic choice to replace your existing HID wall packs thanks to their smart technology which slashes energy costs, while the 70,000-hour rated long life significantly reduces maintenance bills.

With a sealed die-cast profile, this modern outdoor wall lighting is graded for work in America.

Order your full cutoff LED wall pack today and take advantage of great prices and f

Rewards Program

Hey! We have some exciting deals for you.

See Today's Deals!

Home > LED Fixtures > LED Outdoor Flood Light Fixtures > LED Parking Lot or Street Light - Choose Your Wattage and Mounting



LED Parking Lot or Street Light - Choose Your Wattage and Mounting

\$99.90 Instock

15 Questions \ 15 Answers

22 Reviews

Quantity:

1 + -

Starting at \$99.90 You will earn 100 Reward Points with this Purchase.

Order now to receive as

as Mon, 26 Apr
ADD TO CART

* REVIEWS

Wattage:*

Mount:*

Option:*

Fixture Color:*

Choose an option to proceed
Click here to see all option pricing

Quick Search Code: SC7317

SKU: LED-PARKING-LOT-LIGHT

Special Instructions: Price is per individual unit.


Availability: Usually Ships in 24 to 48 Hours



40+ years of superior service



No hassle 14 days returns

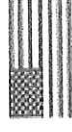

American owned and operated



Specialize in business and Govt accounts

Description

Shipping & Returns

Specifications & FAQ

Related Products

Specifications & FAQ

LED Outdoor Flood Lights For Any Application

Hey! We have some exciting deals for you.

See Today's Deals!