









MADISON COUNTY NEW MORGUE FACILITY

MADISON COUNTY BOARD OF SUPERVISORS

AUGUST 17, 2026 - PROGRESS SET

INDEX OF DRAWINGS

GENERAL INFORMATION	
G101	TITLE SHEET
G102	ABBREVIATIONS, SYMBOLS, & ADA MOUNTING HEIGHTS
G103	LIFE SAFETY PLAN
ARCHITECTURAL	
A101	FLOOR PLAN
A120	REFLECTED CEILING PLAN
A130	ROOF PLAN
A201	EXTERIOR ELEVATIONS
A301	BUILDING SECTIONS
A310	WALL SECTIONS
A311	WALL SECTIONS

PROJECT TEAM

OWNER	MADISON COUNTY BOARD OF SUPERVISORS 125 WEST NORTH STREET, P.O. BOX 608 CANTON, MISSISSIPPI 39046 601.859.8241 (P)
ARCHITECT	JH&H ARCHITECTS/PLANNERS/INTERIORS PA 1047 NORTH FLOWOOD DRIVE FLOWOOD, MISSISSIPPI 39232-9533 601.948.4601 (P) 601.355.6200 (F)



Project Lead:	BAGLEY	Revisions:		
		1		
		2		
Project:	26106	3		
Date:	08/17/2026	These drawings are the property of the Architect and are not to be used on other projects or extensions except by agreement in writing with the Architect.		
Drawn:	DKB			
Checked:	JMU			

MADISON COUNTY NEW MORGUE FACILITY

1633 W PEACE ST,
CANTON, MS 39046

TITLE SHEET

G101

ABBREVIATED SYMBOLS

∠	ANGLE
CL	CENTERLINE
CH	CHANNEL
⊥	PERPENDICULAR
PL	PLATE
Φ	ROUND

ABBREVIATIONS

ABV	ABOVE
AFF	ABOVE FINISH FLOOR
AFS	ABOVE FINISH SLAB
ACC	ACCESS
ACFL	ACCESS FLOOR
ACP	ACCORDIAN PARTITION
AC	ACOUSTICAL
ACPL	ACOUSTICAL PLASTER
ACT	ACOUSTICAL TILE
ADD	ADDENDUM
ADH	ADHESIVE
ADJ	ADJUSTABLE
AGG	AGGREGATE
A/C	AIR CONDITIONING
ALT	ALTERNATE
ALUM	ALUMINUM
AMU	ARCHITECTURAL MASONRY UNIT
ANC	ANCHOR, ANCHORAGE
AB	ANCHOR BOLT
ANOD	ANODIZED
APPROX	APPROXIMATE
ARCH	ARCHITECT (URAL)
AD	AREA DRAIN
ASB	ASBESTOS
ASPH	ASPHALT
AUTO	AUTOMATIC

BKR	BACKER
BSMT	BASEMENT
BRG	BEARING
BPL	BEARING PLATE
BM	BEAM
BIT	BITUMINOUS
BLK	BLOCK
BLKG	BLOCKING
BD	BOARD
BW	BOTH WAYS
BOT	BOTTOM
BRK	BRICK
BRZ	BRONZE
BLDG	BUILDING
BU	BUILT UP
BBD	BULLETIN BOARD
BOS	BOTTOM OF STEEL

CAB	CABINET
CF	COLD-FORMED
CPT	CARPET
CSMT	CASEMENT
CI	CAST IRON
CIP	CAST-IN-PLACE
CST	CAST STONE
CB	CATCH BASIN
CLK	CALK(ING) CAULK(ING)
CLG	CEILING
CEM	CEMENT
CMBD	CEMENTITIOUS BOARD
CT	CERAMIC TILE
OBD	CHALK BOARD
CHAM	CHAMFER
CIR	CIRCLE
CLR	CLEAR(ANCE)
CLS	CLOSURE
COL	COLUMN
COMB	COMBINATION
COMPO	COMPOSITION,COMPOSITE
COMP	COMPRESS(ED)(ION)
CONC	CONCRETE
CMU	CONCRETE MASONRY UNIT
CONST	CONSTRUCTION
CONT	CONTINUOUS,CONTINUE
CONTR	CONTRACT,CONTRACTOR
CJ	CONTROL JOINT
CPR	COPPER
CG	CORNER GUARD
CORUG	CORRUGATED
CORR	CORRIDOR
CTR	COUNTER
CFL	COUNTERFLASHING
CNTRSK	COUNTERSINK
CSE	COURSE(S)

CF	CUBIC FOOT
CY	CUBIC YARD
CO	CLEAN OUT
CLO	CLOSET
DN	DOWN
DPR	DAMPER
DP	DAMP-PROOFING
DEM	DEMOLISH,DEMOLITION
DMT	DEMOUNTABLE
DET	DETAIL
DIAG	DIAGONAL
DIA	DIAMETER
DIM	DIMENSION
DISP	DISPENSER
DIV	DIVISION
DR	DOOR
DA	DOUBLE ACTING
DH	DOUBLE HUNG
DS	DOWNSPOUT
D	DRAIN
DT	DRAIN TILE
DRWG	DRAWING
DF	DRINKING FOUNTAIN
DBL	DOUBLE

EA	EACH
EW	EACH WAY
E	EAST
ELEC	ELECTRIC(AL)
EDF	ELEC. DRINKING FNT
ELEV	ELEVATION
EMER	EMERGENCY
EP	EPOXY PAINT
EQ	EQUAL
EQUIP	EQUIPMENT
EST	ESTIMATE
EXC	EXCAVATE
EXH	EXHAUST
EXIST	EXISTING
EB	EXPANSION BOLT
EJ	EXPANSION JOINT
EXP	EXPOSED
EXT	EXTERIOR
E.I.S.	EXTERIOR INSULATION SYSTEM

FB	FACE BRICK
FOM	FACE OF MASONRY
FOS	FACE OF STUDS
FAS	FASTEN, FASTENER
FND	FEMININE NAPKIN DISP.
FIN	FINISH (ED)
FBRK	FIRE BRICK
FE	FIRE EXTINGUISHER
FEC	FIRE EXTINGUISHER CAB.
FHS	FIRE HOSE STATION
FPL	FIREPLACE
FP	FIREPROOF
FRT	FIRE-RETARDANT
FLG	FLASHING
FLR	FLOORING
FCO	FLOOR CLEANOUT
FD	FLOOR DRAIN
FLOR	FLOURESCENT
FTG	FOOTING
FNT	FOUNTAIN
FR	FRAME (D),(ING)
FHB	FREEZEPROOF HOSE BIB
FT	FOOT

GA	GAGE, GUAGE
GAL	GALLON
GALV	GALVANIZED
GC	GENERAL CONTRACT(OR)
GL	GLASS, GLAZING, GLAZED
GLB	GLASS BLOCK
GOVT	GOVERNMENT
GB	GRAB BAR
GD	GRADE, GRADING
GVL	GRAVEL
GT	GROUT
GYP	GYPSUM
GYP BD	GYPSUM BOARD
GWB	GYPSUM WALL BOARD

HCP	HANDICAP(PED)
HDW	HARDWARE
HDR	HEADER
HTG	HEATING
HVAC	HTG,VENTILATING,A/C
HD	HEAVY DUTY

HGT	HEIGHT
HC	HOLLOW CORE
HM	HOLLOW METAL
HOR	HORIZONTAL
HB	HOSE BIB
HWH	HOT WATER HEATER
HR	HOUR
HYD	HYDRANT

INCIN	INCINERATOR
ID	INSIDE DIAMETER
INSUL	INSULATE(D),(ION)
INT	INTERIOR
INV	INVERT

JC	JANITOR'S CLOSET
JT	JOINT
JF	JOINT FILLER
JST	JOIST

KPL	KICKPLATE
KIT	KITCHEN
KO	KNOCKOUT

LBL	LABEL
LAB	LABORATORY
LAD	LADDER
LB	LAG BOLT
LAM	LAMINATE(D)
LAT	LAY IN ACOUSTICAL
	TREATMENT
LAV	LAVATORY
LH	LEFT HAND
L	LENTH
LT	LIGHT
LP	LIGHTPROOF
LWC	LIGHTWEIGHT CONC
LN	LINE
LTEL	LINTEL
LL	LIVE LOAD
LVR	LOUVER
LF	LINEAR FEET

MB	MARKER BOARD
MH	MANHOLE
MFGR	MANUFACTURE (R)
MRBL	MARBLE
MAS	MASONRY
MO	MASONRY OPENING
MAX	MAXIMUM
MECH	MECHANIC (AL)
MC	MEDICINE CABINET
MBR	MEMBER
MMB	MEMBRANE
MTL	METAL
MT	METAL THRESHOLD
MWK	MILLWORK
MIN	MINIMUM
MIR	MIRROR
MISC	MISCELLANEOUS
MLD	MOLDING, MOULDING
MOV	MOVABLE
MULL	MULLION
MCM	METAL COMPOSITE MATERIAL

NAT	NATURAL
NRC	NOISE REDUCTION COEFFICIENT
NOM	NOMINAL
NMT	NONMETALIC
N	NORTH
NIC	NOT IN CONTRACT
NTS	NOT TO SCALE
NO	NUMBER

OBS	OBSCURE
OC	ON CENTERS
OFF	OFFICE
OPNG	OPENING
OPP	OPPOSITE
OD	OUTSIDE DIAMETER
OA	OVERALL
OH	OVERHEAD
OS	OUTSIDE

PT	PAINT (ED)
PR	PAIR
PNL	PANEL
PTD	PAPER TOWEL DISPENSER
PTR	PAPER TOWEL RECEPTOR
PAR	PARALLEL

PKG	PARKING
PBD	PARTICLE BOARD
PTN	PARTITION
PV	PAVE(D),(ING)
PVMT	PAVEMENT
PERF	PERFORATE(D)
PLAS	PLASTER
PLAM	PLASTIC LAMINATE
PL	PLATE
PG	PLATE GLASS
PLYWD	PLYWOOD
PNT	POINT
PVC	POLYVINYL CHLORIDE
PSF	POUNDS/SQUARE FOOT
PSI	POUNDS/SQUARE INCH
PFB	PREFABRICATE (D)
PFN	PREFINISHED
PREP	PREPARATION
PL	PROPERTY LINE

QT	QUARRY TILE
QTR	QUARTER

REQD	REQUIRED
RAD	RADIUS
RL	RAIL (ING)
RND	ROUND
REF	REFERENCE
REFR	REFRIGERATOR
REG	REGISTER
REINF	REINFORCE (D),(ING)
RCP	REINF CONCRETE PIPE
RES	RESILIENT
RET	RETURN
RA	RETURN AIR
REV	REVISION(S), REVISED
RH	RIGHT HAND
ROW	RIGHT OF WAY
RBR	RUBBER
RVT	RIVET
RD	ROOF DRAIN
RFD	ROOF DECK
RH	ROOF HATCH
RF	ROOFING
RM	ROOM
RO	ROUGH OPENING
RB	RUBBER BASE
REC	RECESS (ED)

SFGL	SAFETY GLASS
SND	SANITARY NAPKIN DISPOSAL
SCH	SCHEDULE

SCN	SCREEN
SLNT	SEALANT
STG	SEATING
SEC	SECTION
SS	SERVICE SINK
SHTH	SHEATHING
SHT	SHEET
SV	SHEET VINYL
SH	SHELF,SHELVING
SMF	SEAMLESS FLOOR
SIM	SIMILAR
SKL	SKYLIGHT
SC	SOLID CORE
SCW	SOLID CORE WOOD
SAP	SOUND ABSORPTION PNL
SP	SOUNDPROOF
S	SOUTH


SPCR	SPACER
SPL	SPECIAL
SPEC	SPECIFICATION(S)
SQ	SQUARE
ST	STAIN
SSTL	STAINLESS STEEL
STD	STANDARD
STA	STATION
STL	STEEL
STOR	STORAGE
SD	STORM DRAIN
REGISTER	REGISTER
STC	STUCCO
STR	STRUCTURAL
SUS	SUSPENDED
SYN	SYNTHETIC
SEL	SEALER
SB	SMART BOARD

TLT	TOILET
TB	TACKBOARD
TECH	TECHNICAL
TEL	TELEPHONE
TV	TELEVISION
TEMP	TEMPORARY
THK	THICK (NESS)
TH	THRESHOLD
TPD	TOILET PAPER DISP
TPH	TOILET PAPER HOLDER
TG	TONGUE AND GROOVE
T&B	TOP AND BOTTOM
TOS	TOP OF STEEL
TB	TOWEL BAR


TR	TRANSOM
T	TREAD
TYP	TYPICAL
TOB	TOP OF BEAM
TRTD	TREATED
UC	UNDERCUT
UNF	UNFINISHED
UNGL	UNGLAZED
UR	URINAL
VAL	VALLEY
VWC	VINYL WALL COVER
VB	VAPOR BARRIER
VNR	VENEER
VTR	VENT THRU ROOF
VERT	VERTICAL
VT	VINYL TILE
VCT	VINYL COMPO TILE

WSCT	WAINSCOT
WR	WASTE RECEPTOR
WC	WATER CLOSET
WP	WATERPROOFING
WWM	WELDED WIRE MESH
W	WEST
WDT	WIDTH, WIDE
WDW	WINDOW
WD	WOOD
WB	WOOD BASE
WWC	WOOD WALL COVERING
WI	WROUGHT IRON
W/	WITH
YP	YELLOW PINE
ZN	ZONE

ROOM	ROOM NUMBER
123	
4	PARTITION WALL TYPE
101A	DOOR AND FRAME NUMBER
3	WINDOW
3	KEYNOTE
1	NUMBER/LETTER COLUMN GRID
3	REVISIONS

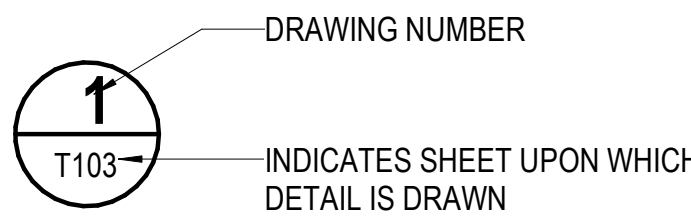


DRAWING TITLE

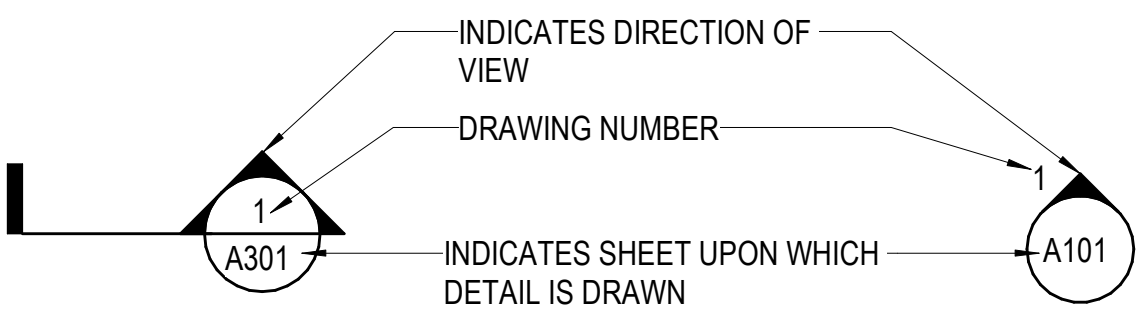

SECTION MARK

ELEVATIONS


KEY TO TITLE & SYMBOLS

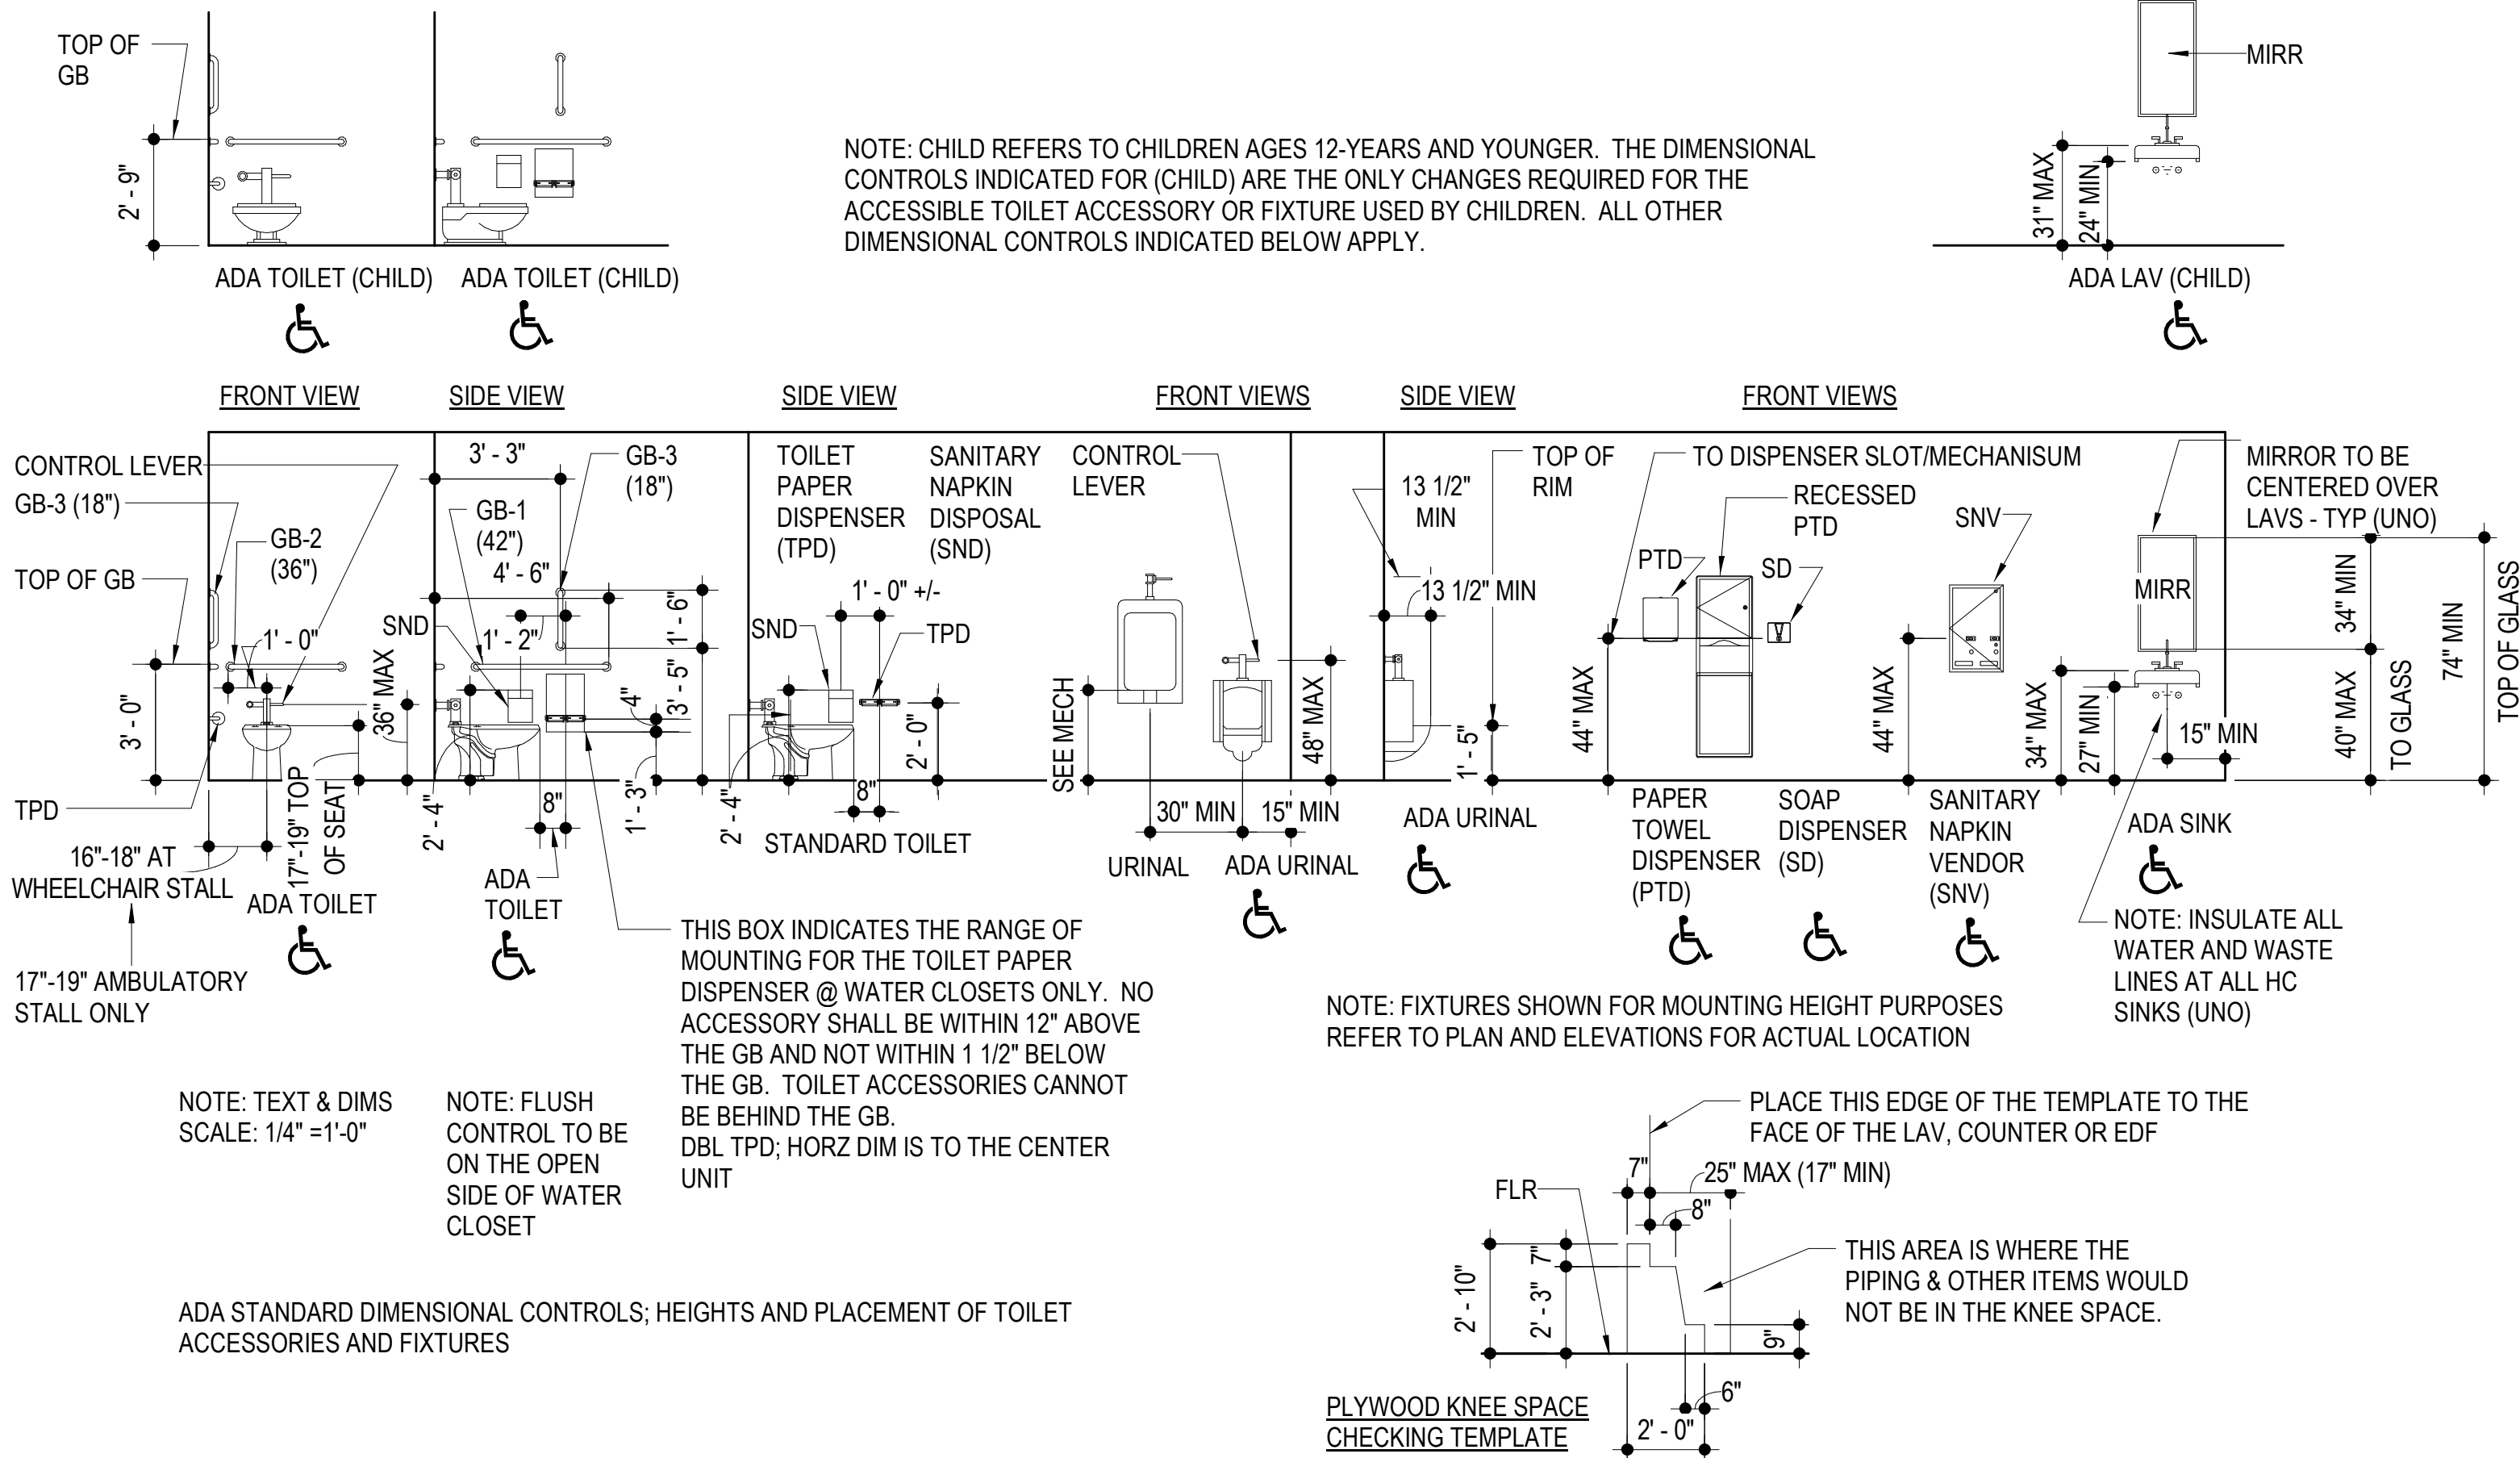

Revisions:

Project Lead:	BAGLEY	1
Project:	26106	2
Date:	08/17/2026	3
Drawn:	JMU	
Checked:		

These drawings are the property of the Architect and are not to be used on other projects or extensions except by agreement in writing with the Architect.

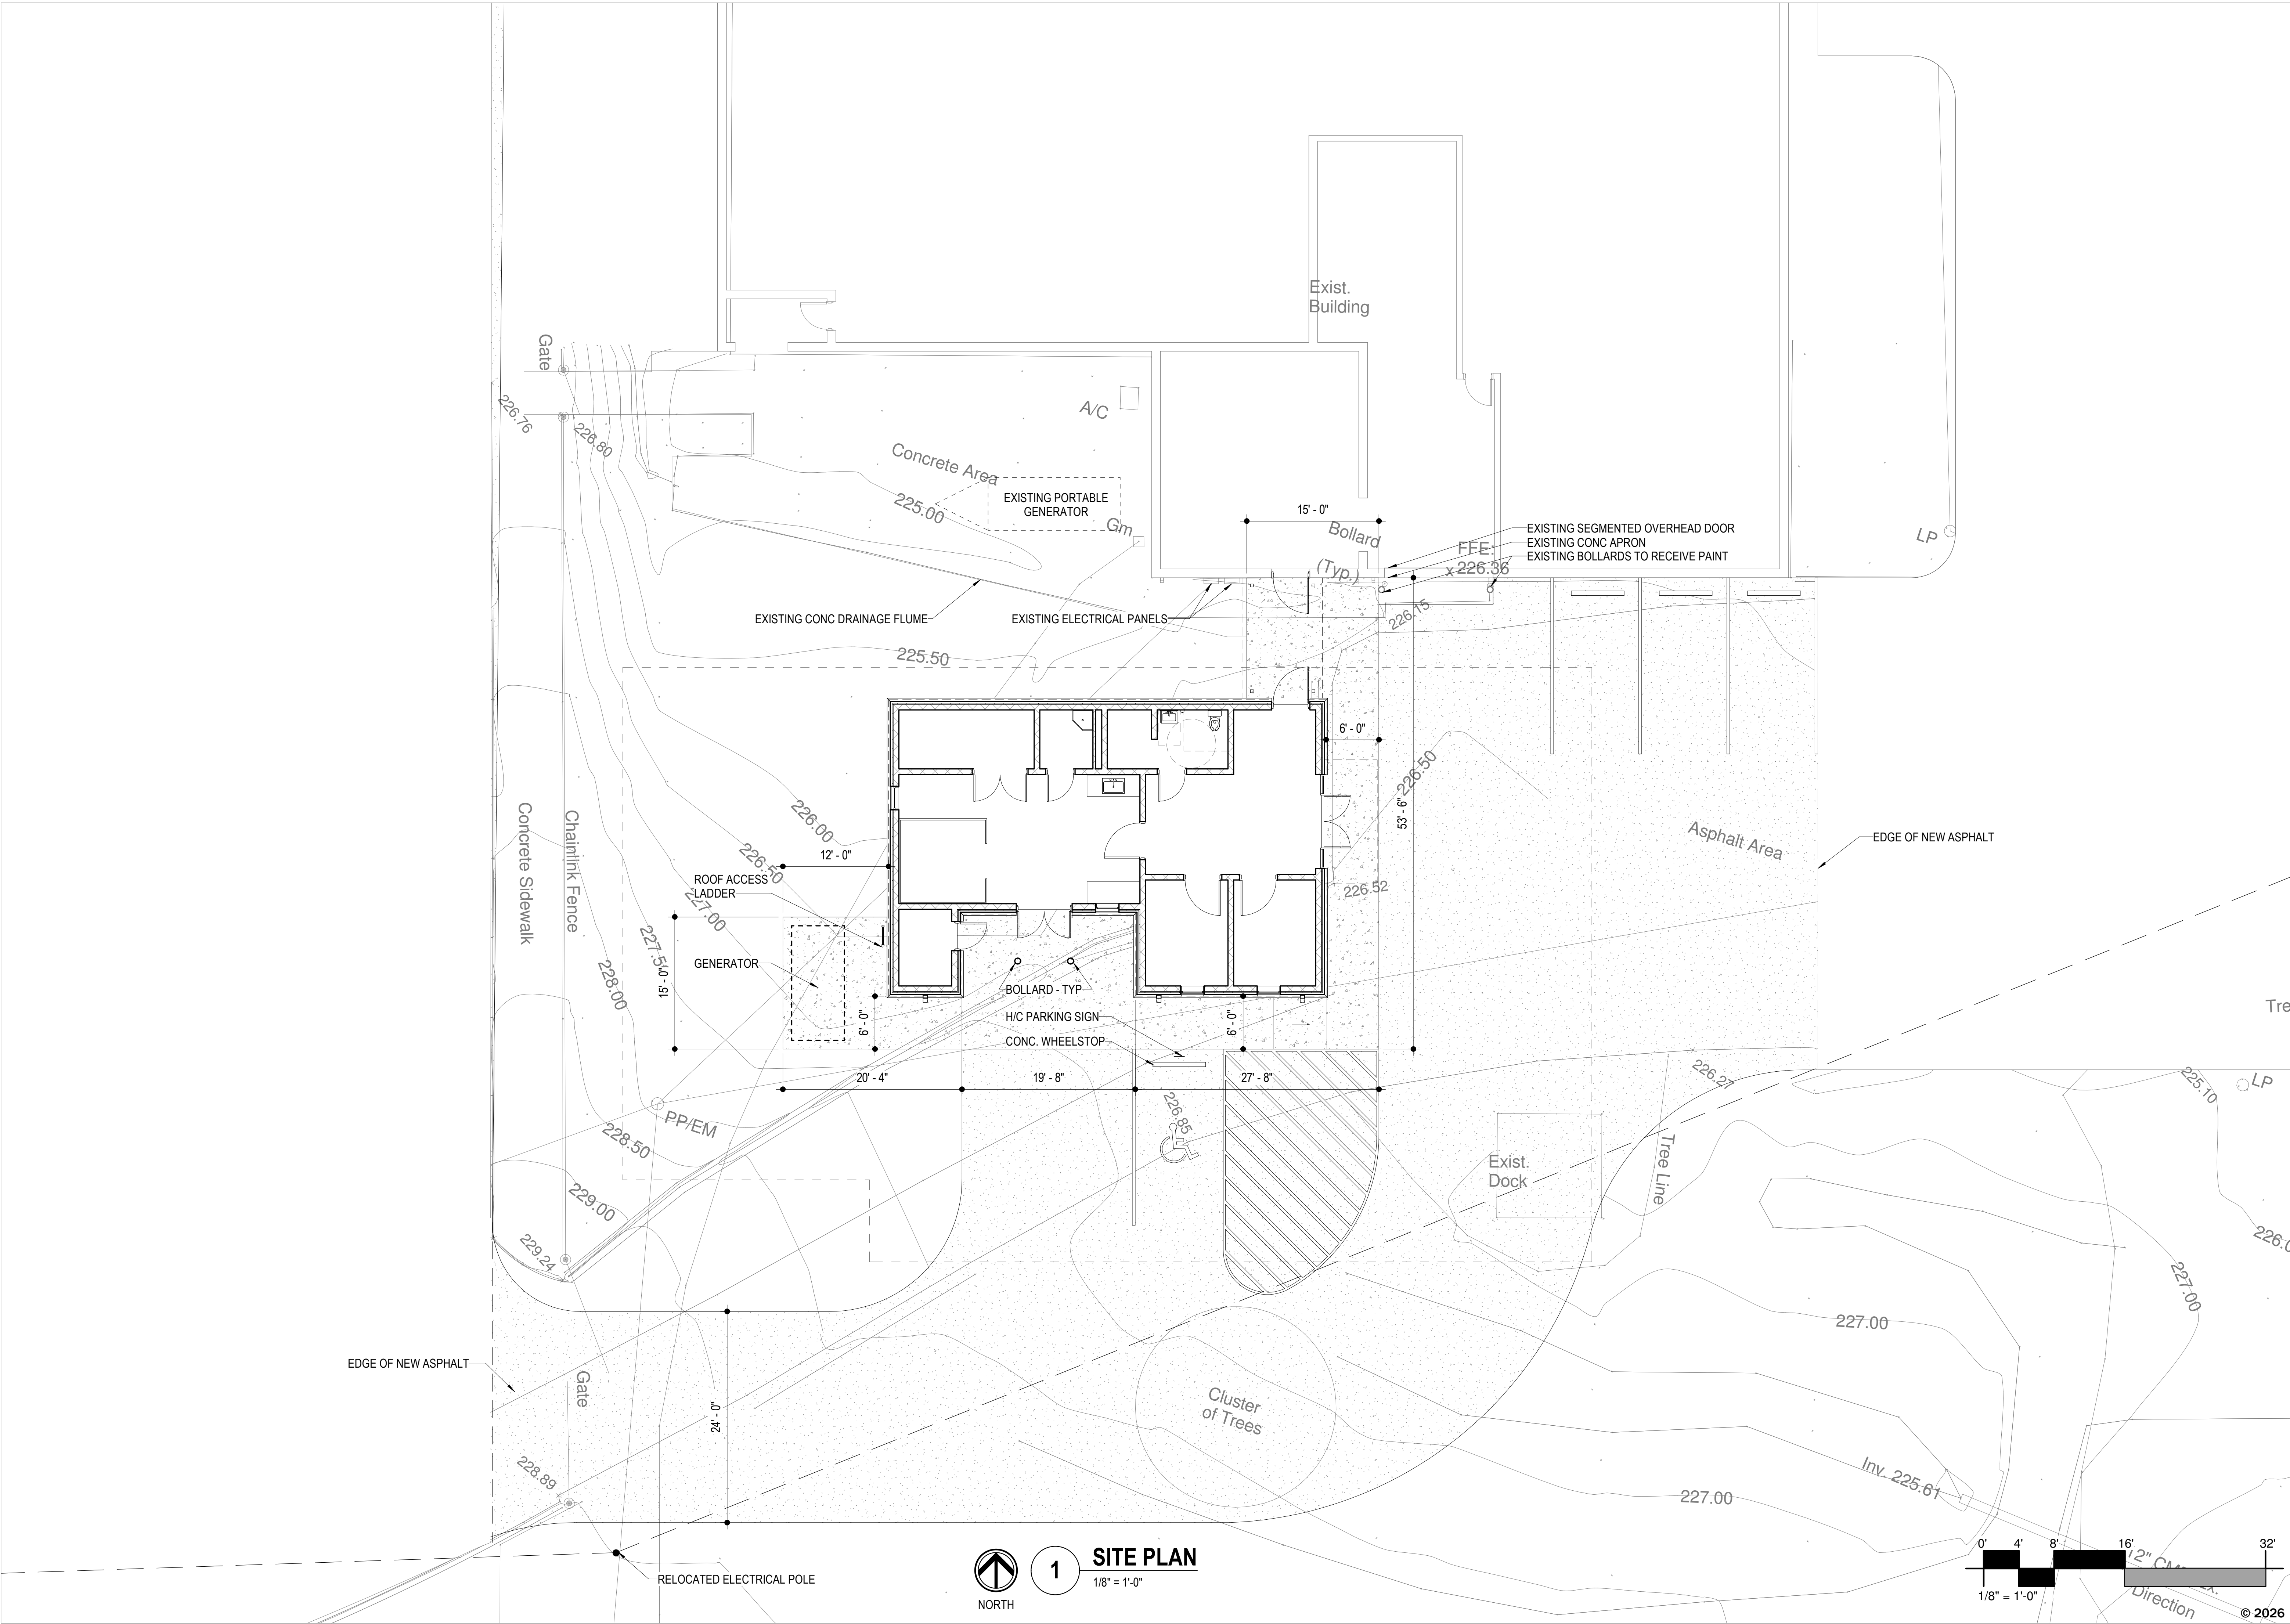


Revisions:	
1	BAGLEY
2	26106
3	08/17/2026
These drawings are the property of the Architect and are not to be used on other projects or extensions except by agreement in writing with the Architect.	
Project Lead:	BAGLEY
Project:	26106
Date:	08/17/2026
Drawn:	DKB
Checked:	JMU

MADISON COUNTY NEW MORGUE FACILITY

1633 W PEACE ST,
CANTON, MS 39046

SITE PLAN

AS101

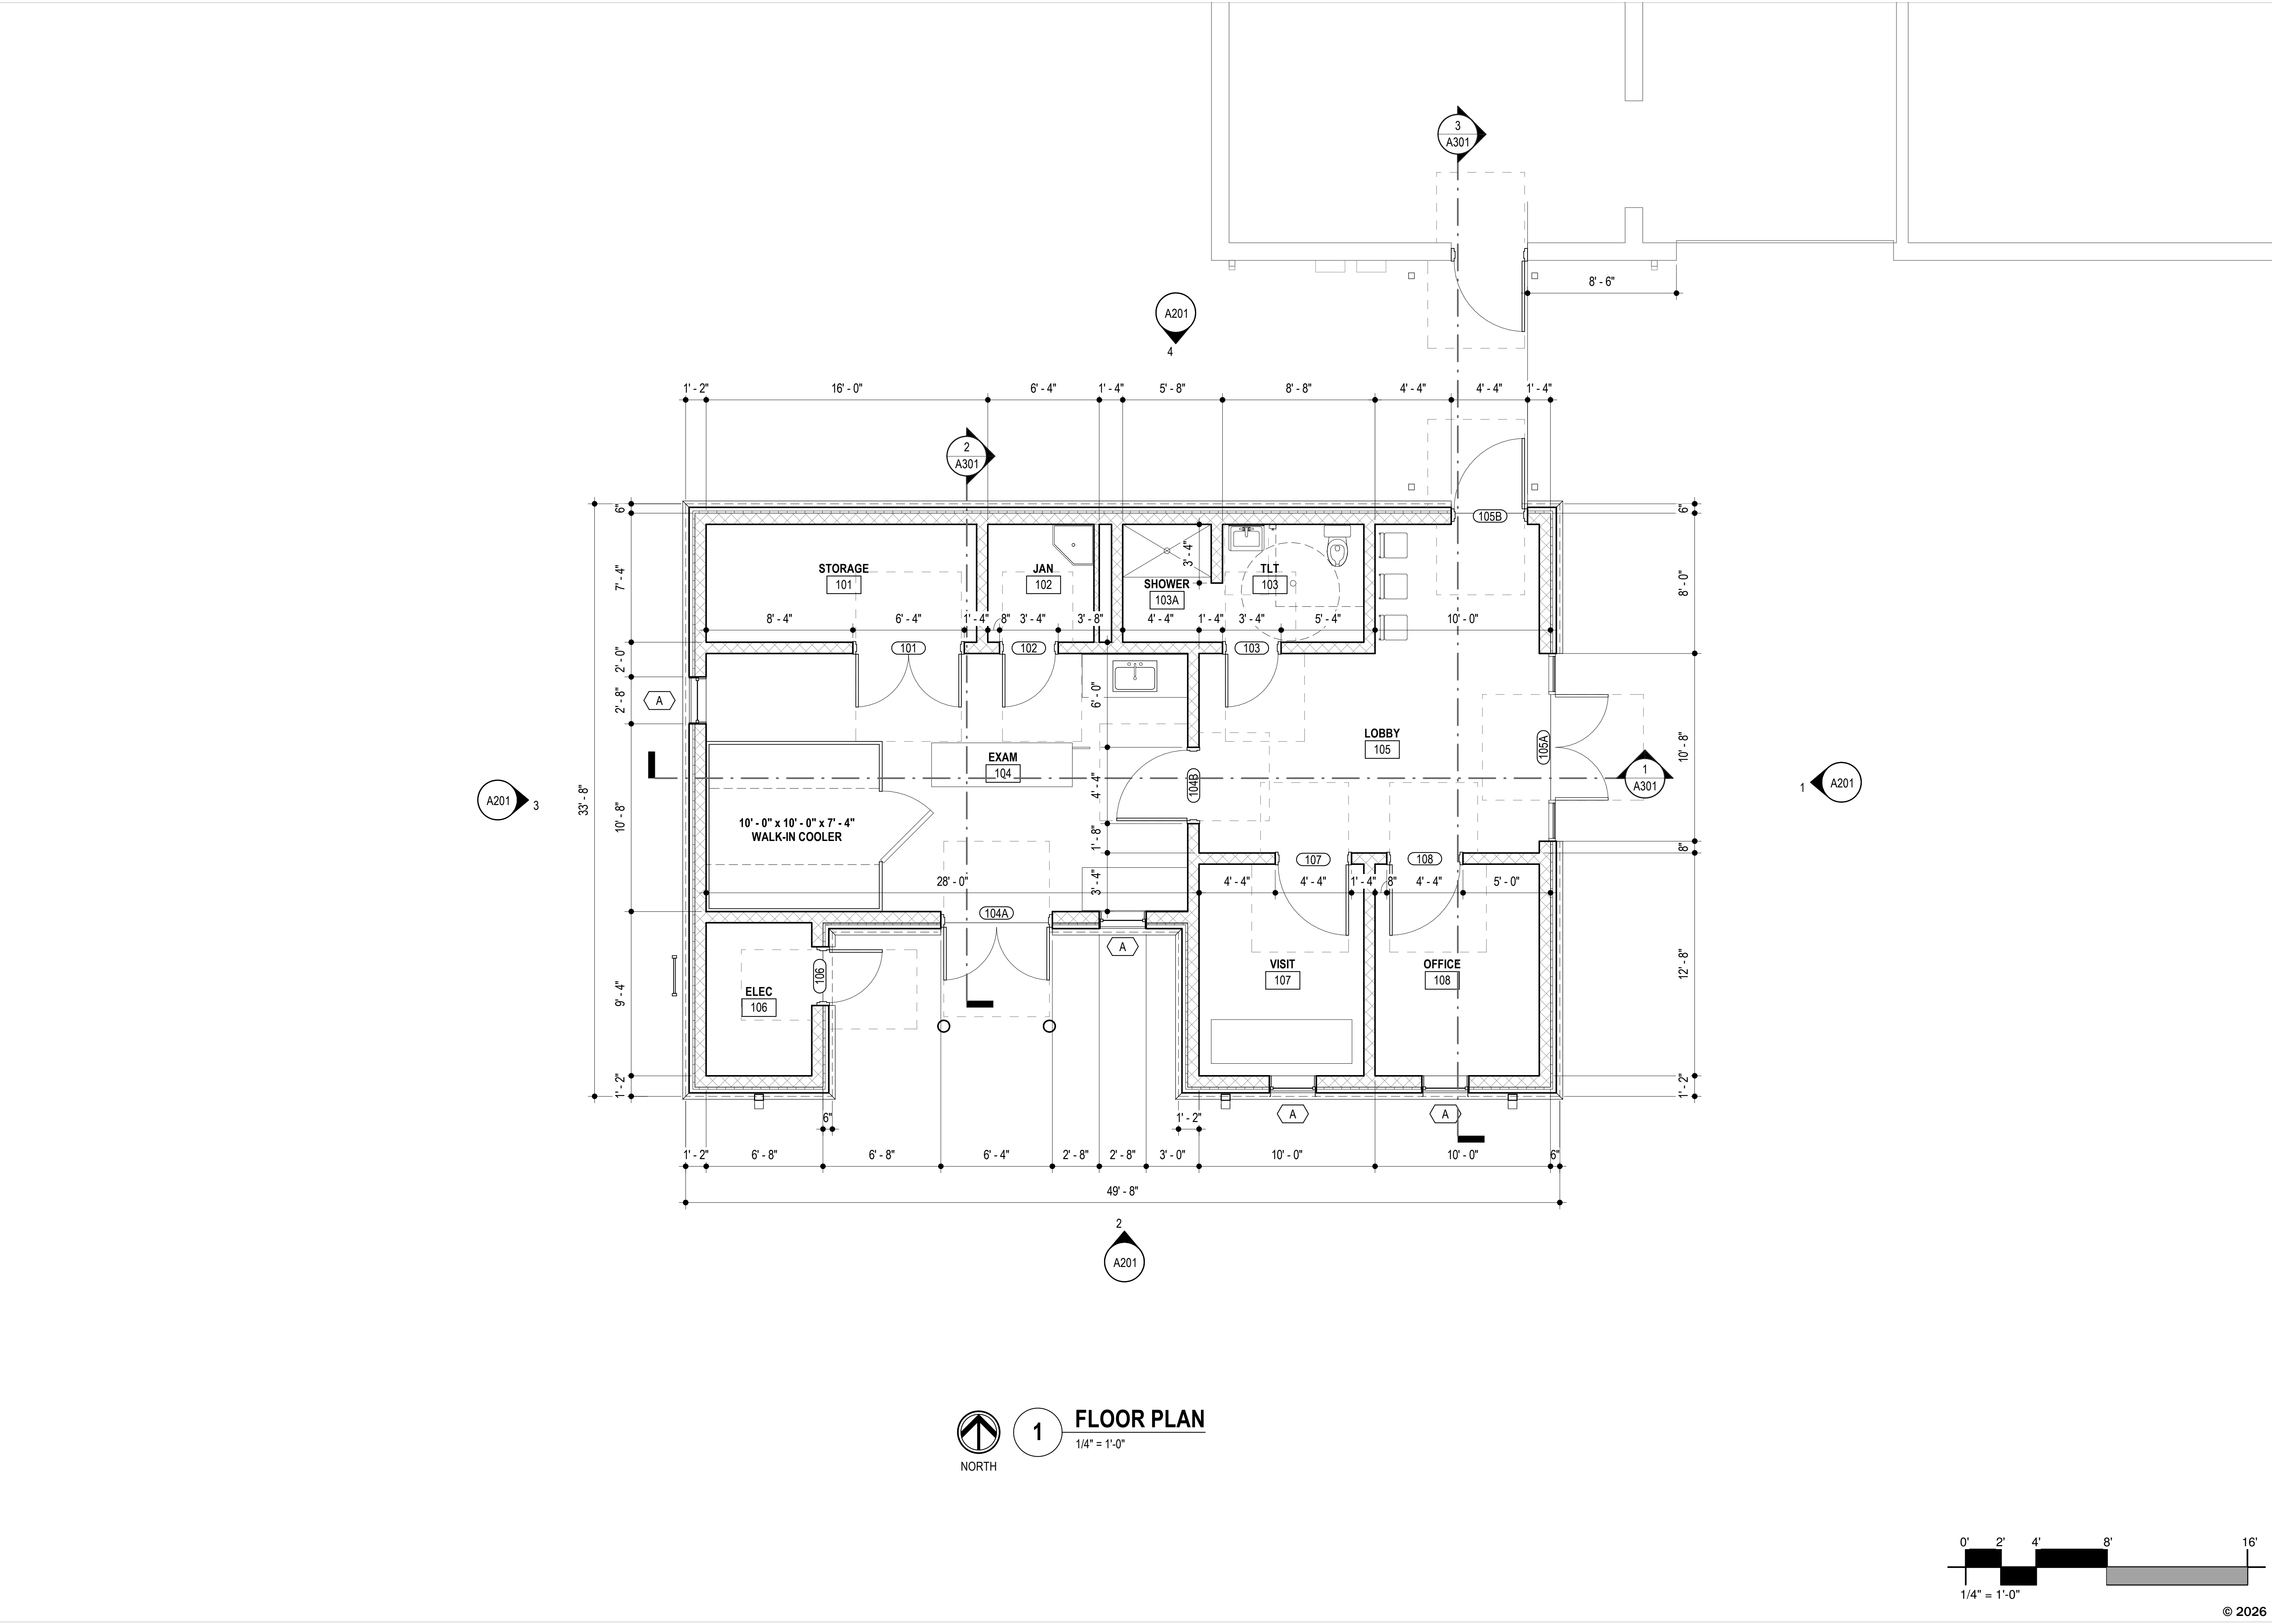

Project Lead: Project: Date: Drawn: Checked:	BAGLEY	Revisions:		
	26106	1		
		2		
	08/17/2026	3		
	DKB	These drawings are the property of the Architect and are not to be used on other projects or extensions except by agreement in writing with the Architect.		
JMJ				

MADISON COUNTY NEW MORGUE FACILITY

1633 W PEACE ST,
CANTON, MS 39046

FLOOR PLAN

A101

REFLECTED CEILING PLAN LEGEND

MATERIALS / SYMBOLS:

TYPE 1
TYPICAL LAT
CEILING

2'X4" RECESSED
LIGHT FIXTURE

2'X2' RECESSED
LIGHT FIXTURE

TYPE 2
TYPICAL GYP BD
CEILING

8" X 4' SURFACE MOUNT
LIGHT FIXTURE

8" X 4' SUSPENDED
LIGHT FIXTURE

8" X 4' SURFACE MOUNT
HIGH ABUSE FIXTURE

4" X 4' SURFACE MOUNT
LIGHT FIXTURE

6" RECESSED
LIGHT FIXTURE

ARCHITECTURAL
LIGHT FIXTURE

PENDANT FIXTURE

RETURN AIR

SUPPLY AIR

1

REFLECTED CEILING PLAN

1/4" = 1'-0"

© 2026

FOR PRINT SCALE VERIFICATION THE TITLEBLOCK OPENING IS 23" X 32.5"

MADISON COUNTY NEW MORGUE FACILITY

1633 W PEACE ST,
CANTON, MS 39046

Project Lead:	BAGLEY	Revisions:	1
	26106		2
	08/17/2026		3
	DKB		
Project:			
Date:			
Drawn:			
Checked:			

These drawings are the property of the Architect and are not to be used on other projects or extensions except by agreement in writing with the Architect.

JH&H

ARCHITECTS | PLANNERS | INTERIORS | PA


BAGLEY • WOOD • LEWIS • HALL • KITCHENS • HAYER • STEWART

1047 NORTH FLOWOOD DR. FLOWOOD, MS 39232


(P)601.948.4601 (F)601.355.6200 JHHARCHITECTS.COM

REFLECTED
CEILING PLAN

A120

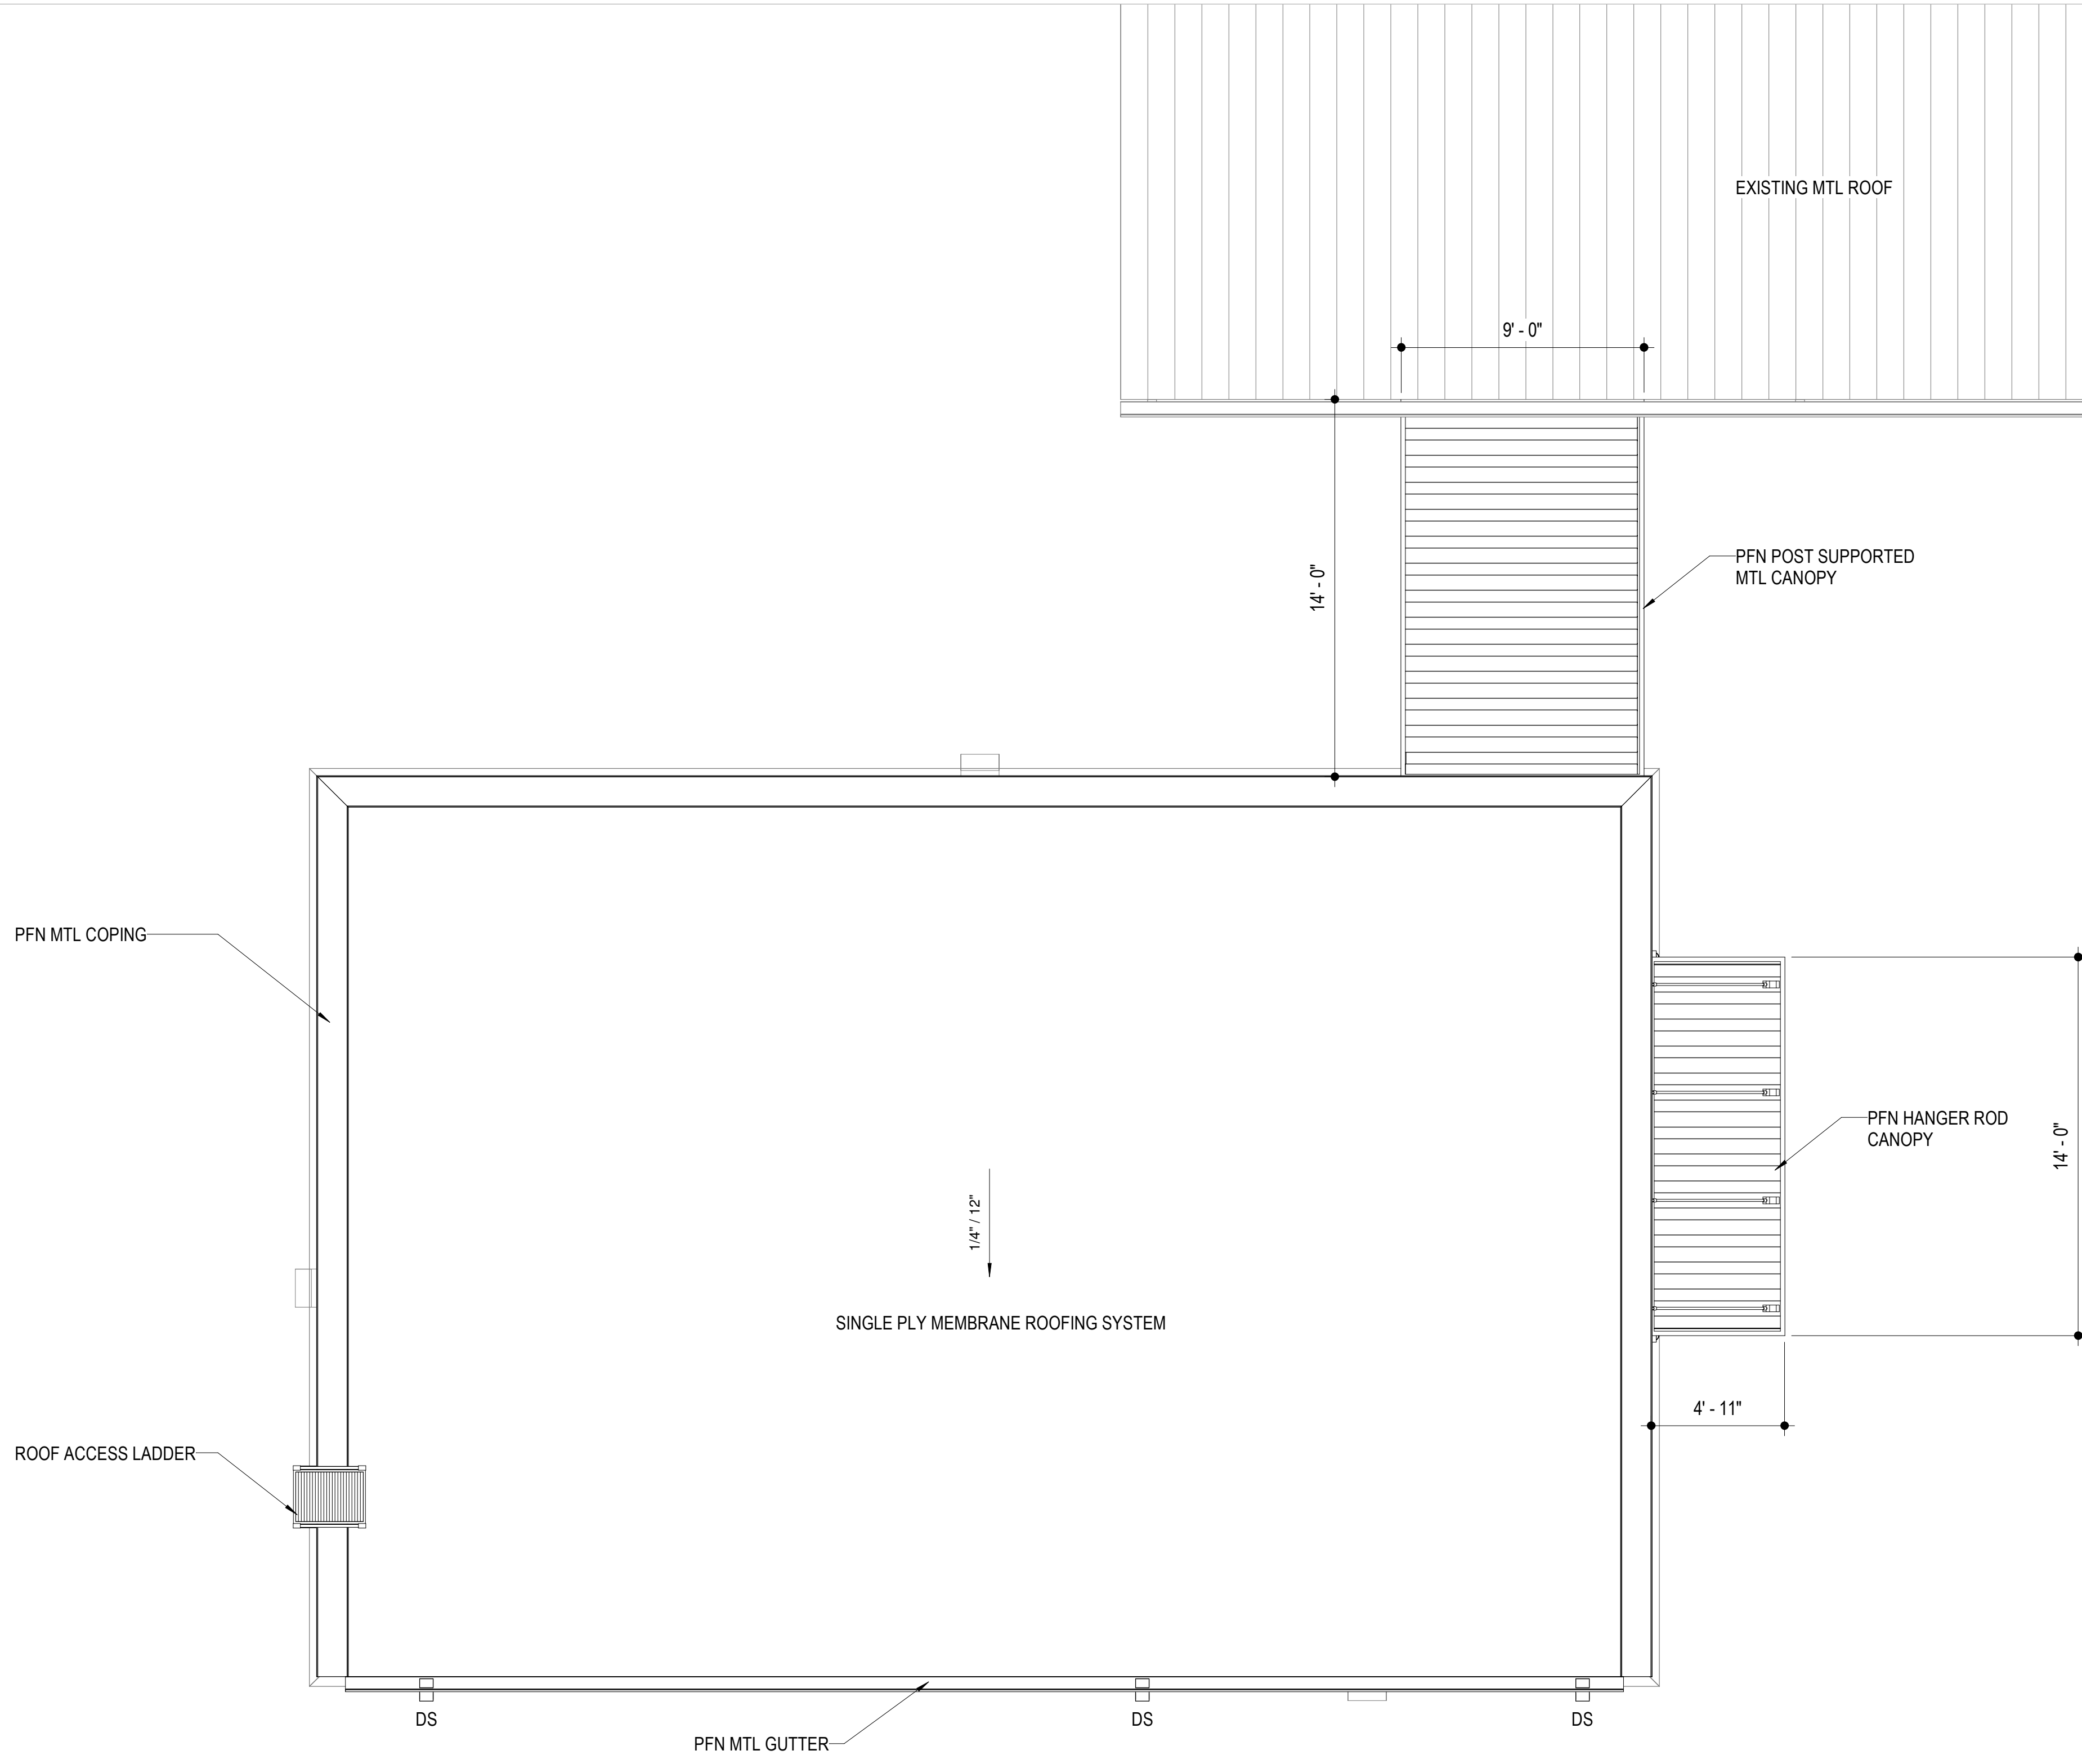

1 ROOF PLAN
1/4" = 1'-0"

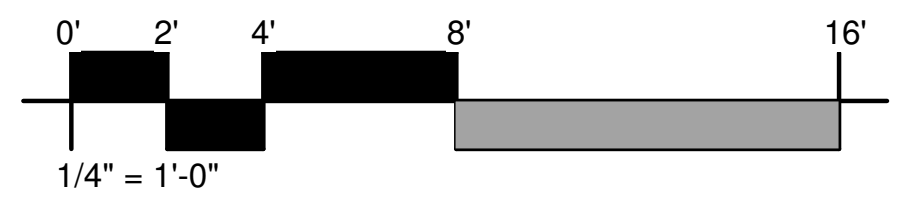

© 2026

FOR PRINT SCALE VERIFICATION THE TITLEBLOCK OPENING IS 23" X 32.5"


MADISON COUNTY NEW MORGUE FACILITY

1633 W PEACE ST,
CANTON, MS 39046


ROOF PLAN

A130


Project Lead: Project: Date: Drawn: Checked:	BAGLEY	Revisions:	
	26106	1	
		2	
	08/17/2026	3	
	DKB	These drawings are the property of the Architect and are not to be used on other projects or extensions except by agreement in writing with the Architect.	
JMU			

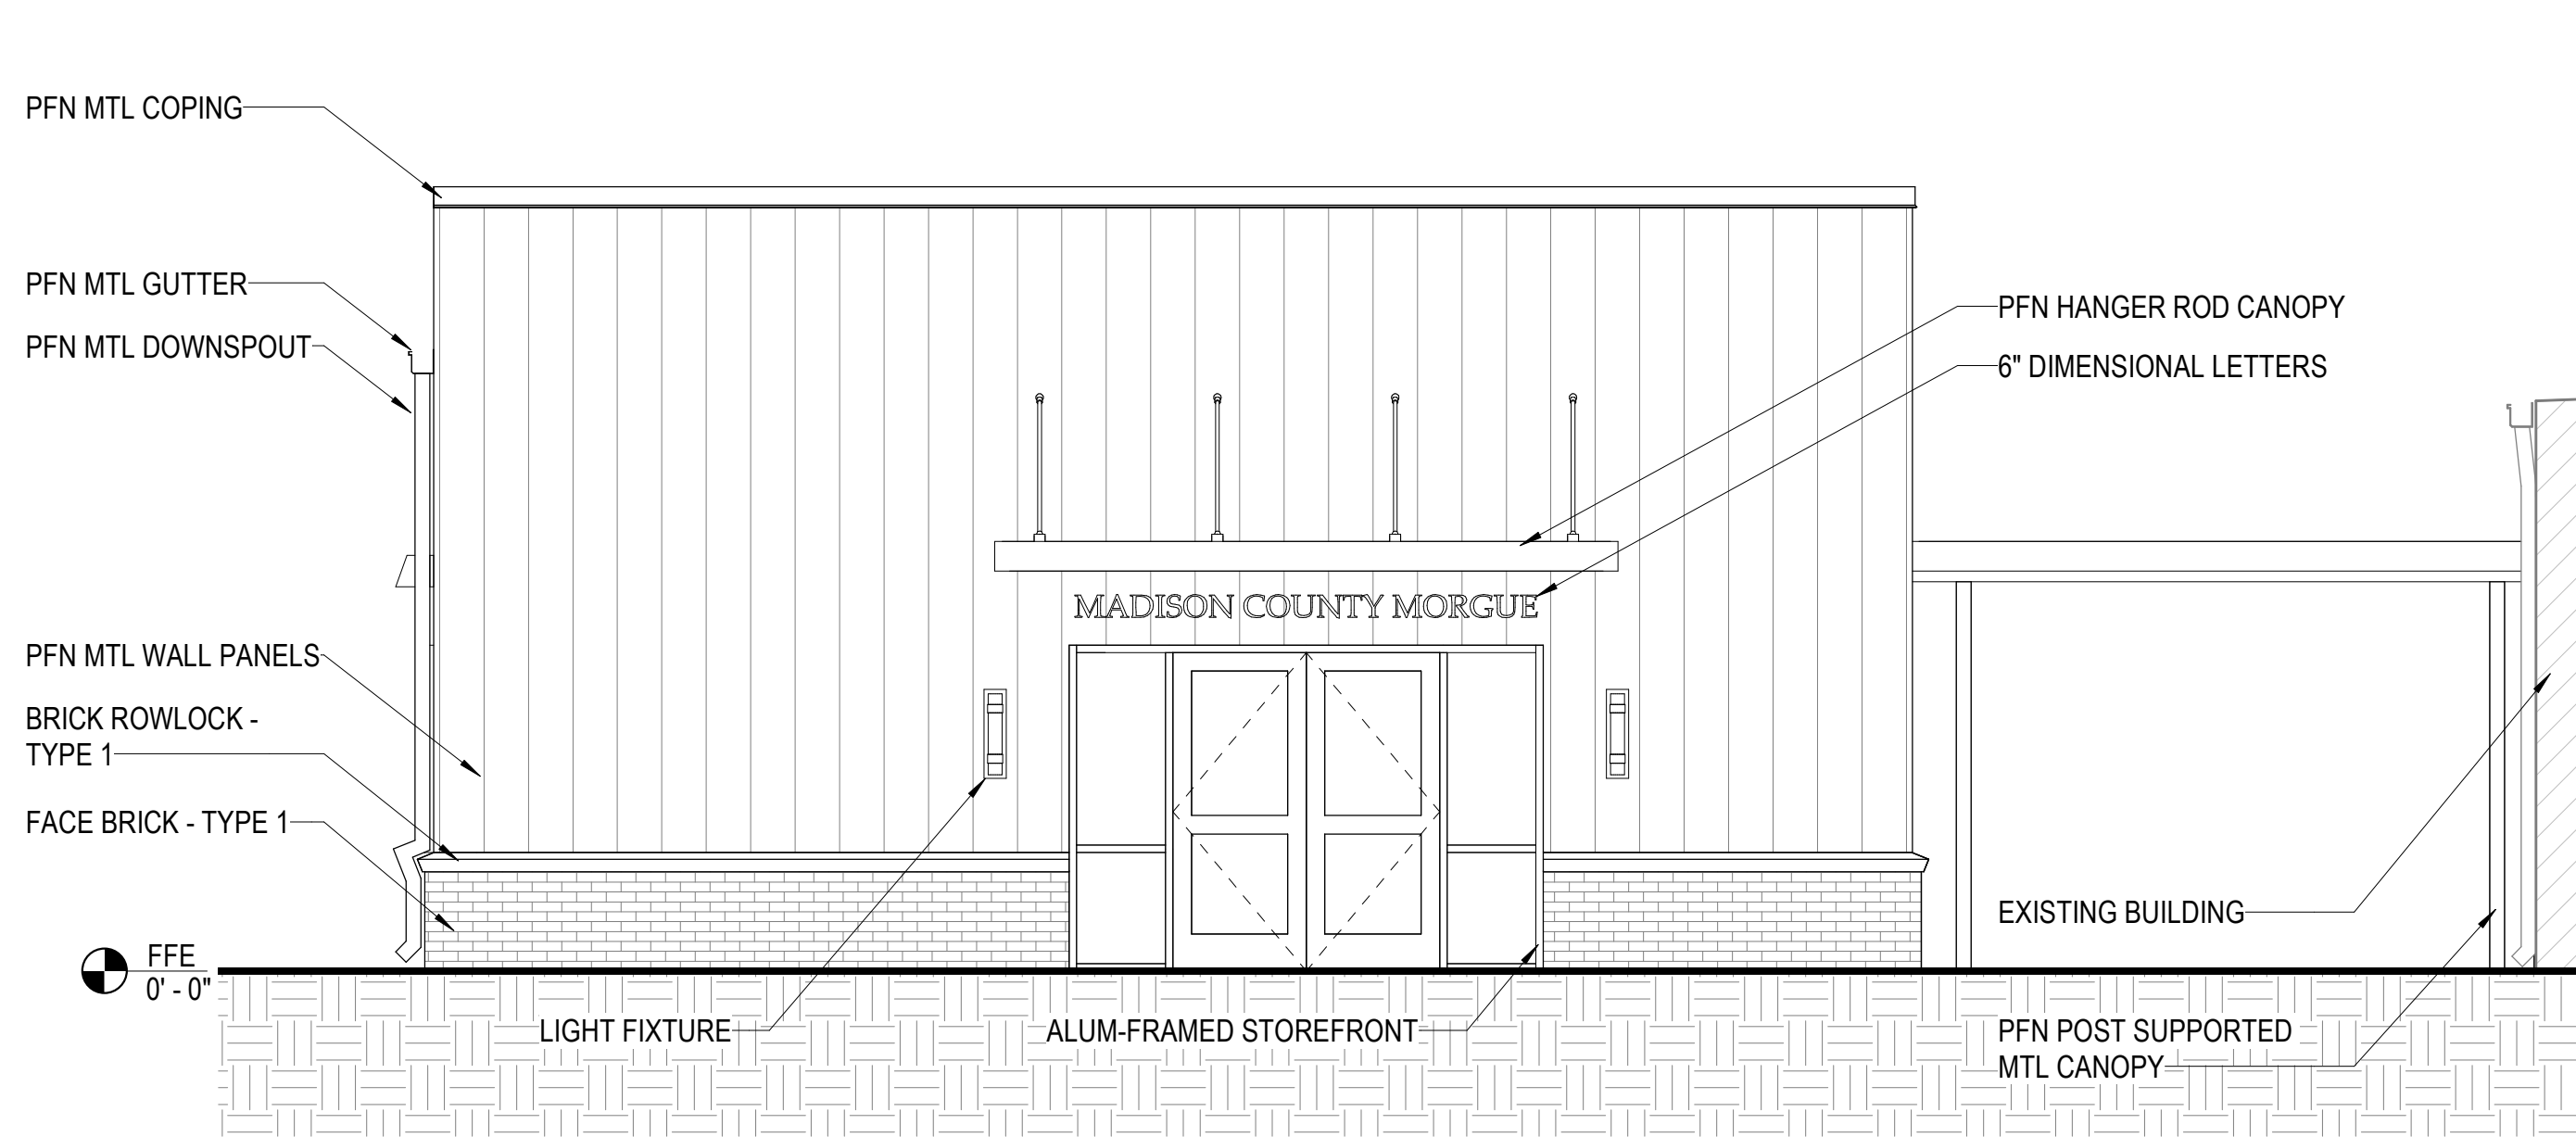


1 EXTERIOR ELEVATION - WEST
A101 1/4" = 1'-0"

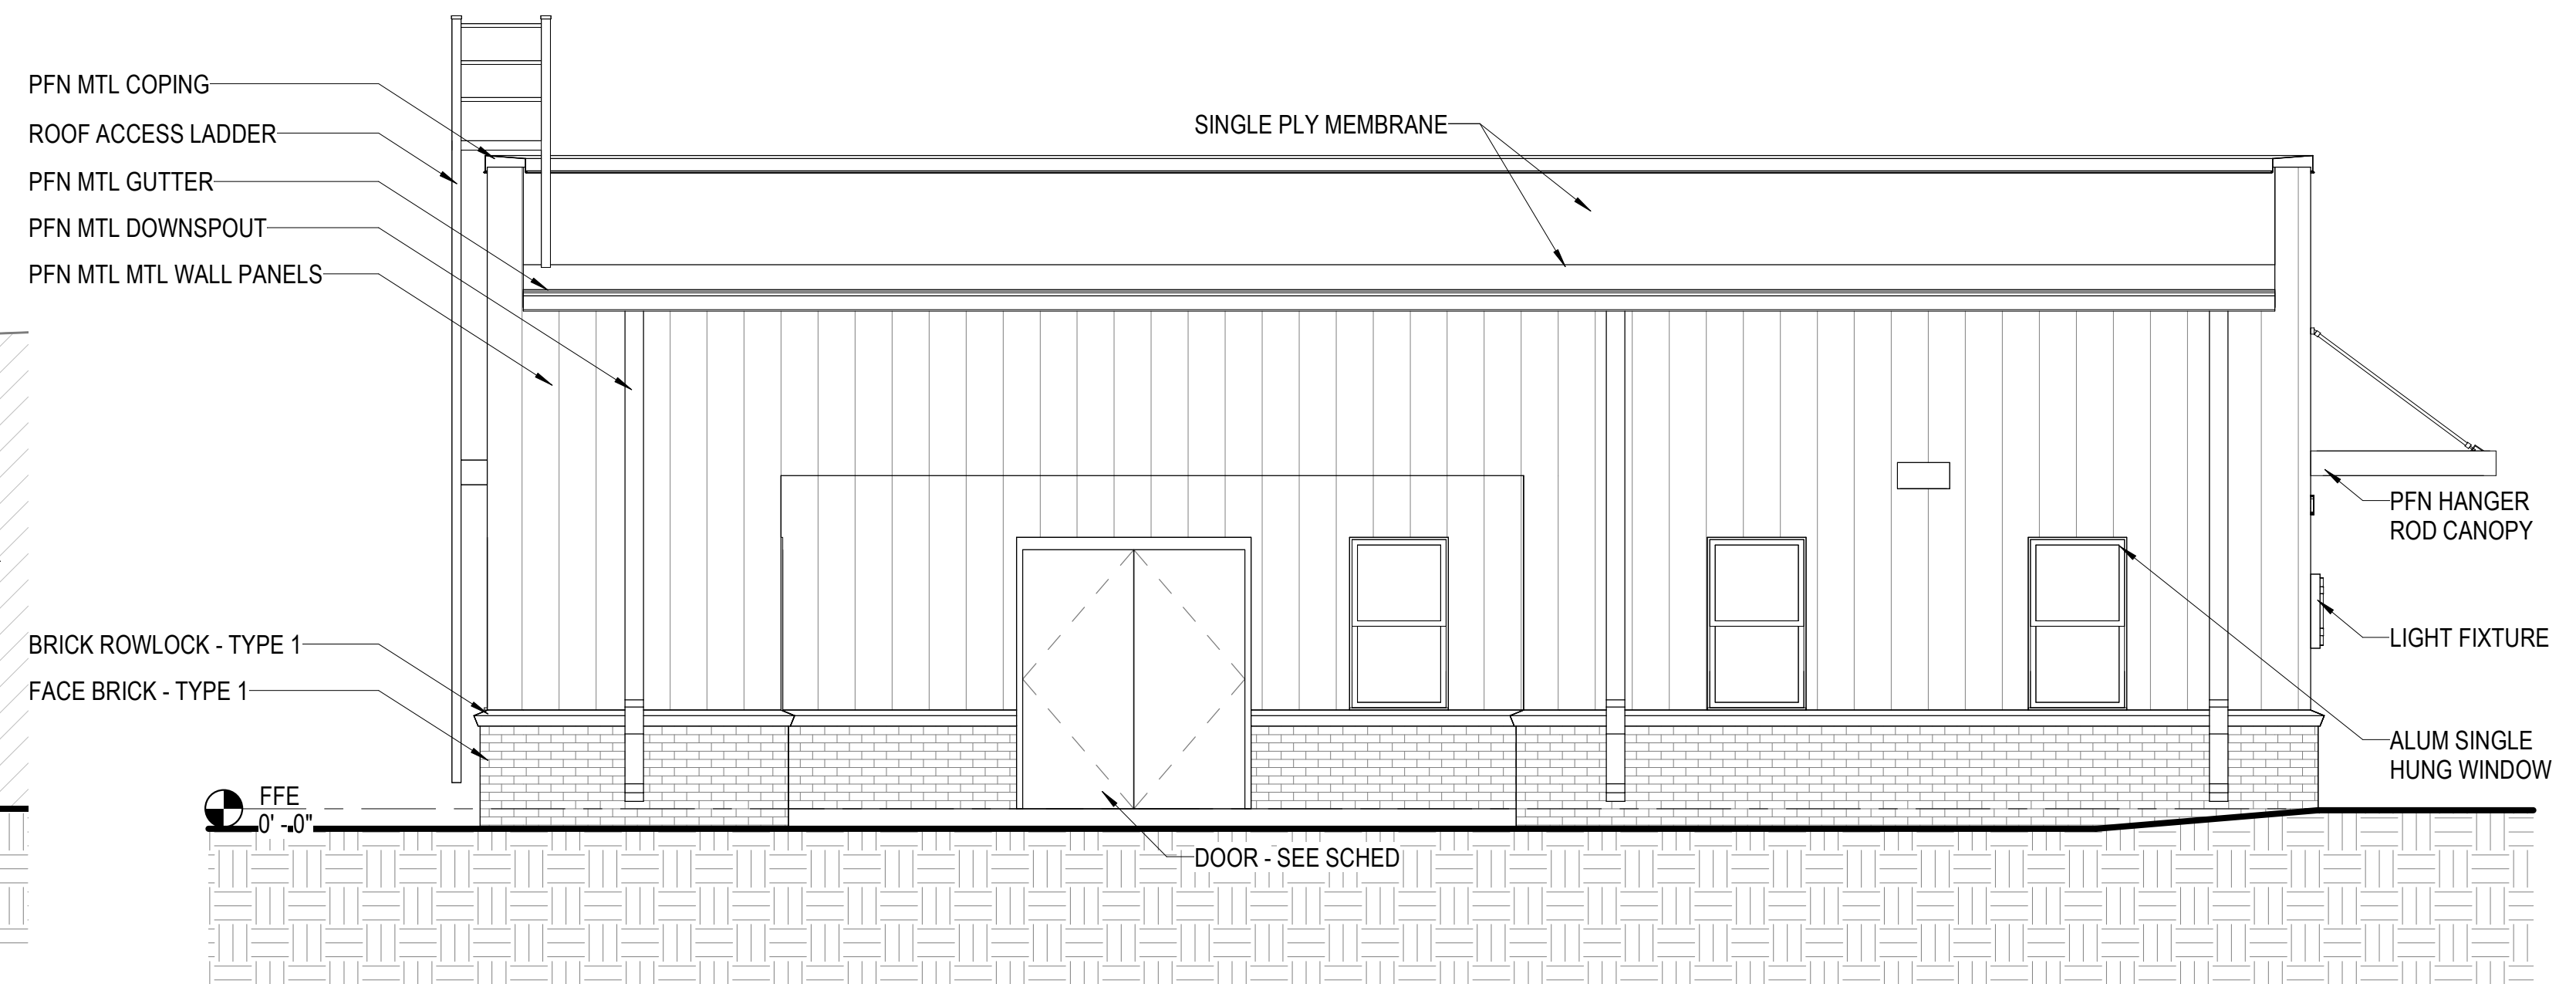


2 EXTERIOR ELEVATION - SOUTH
A101 1/4" = 1'-0"

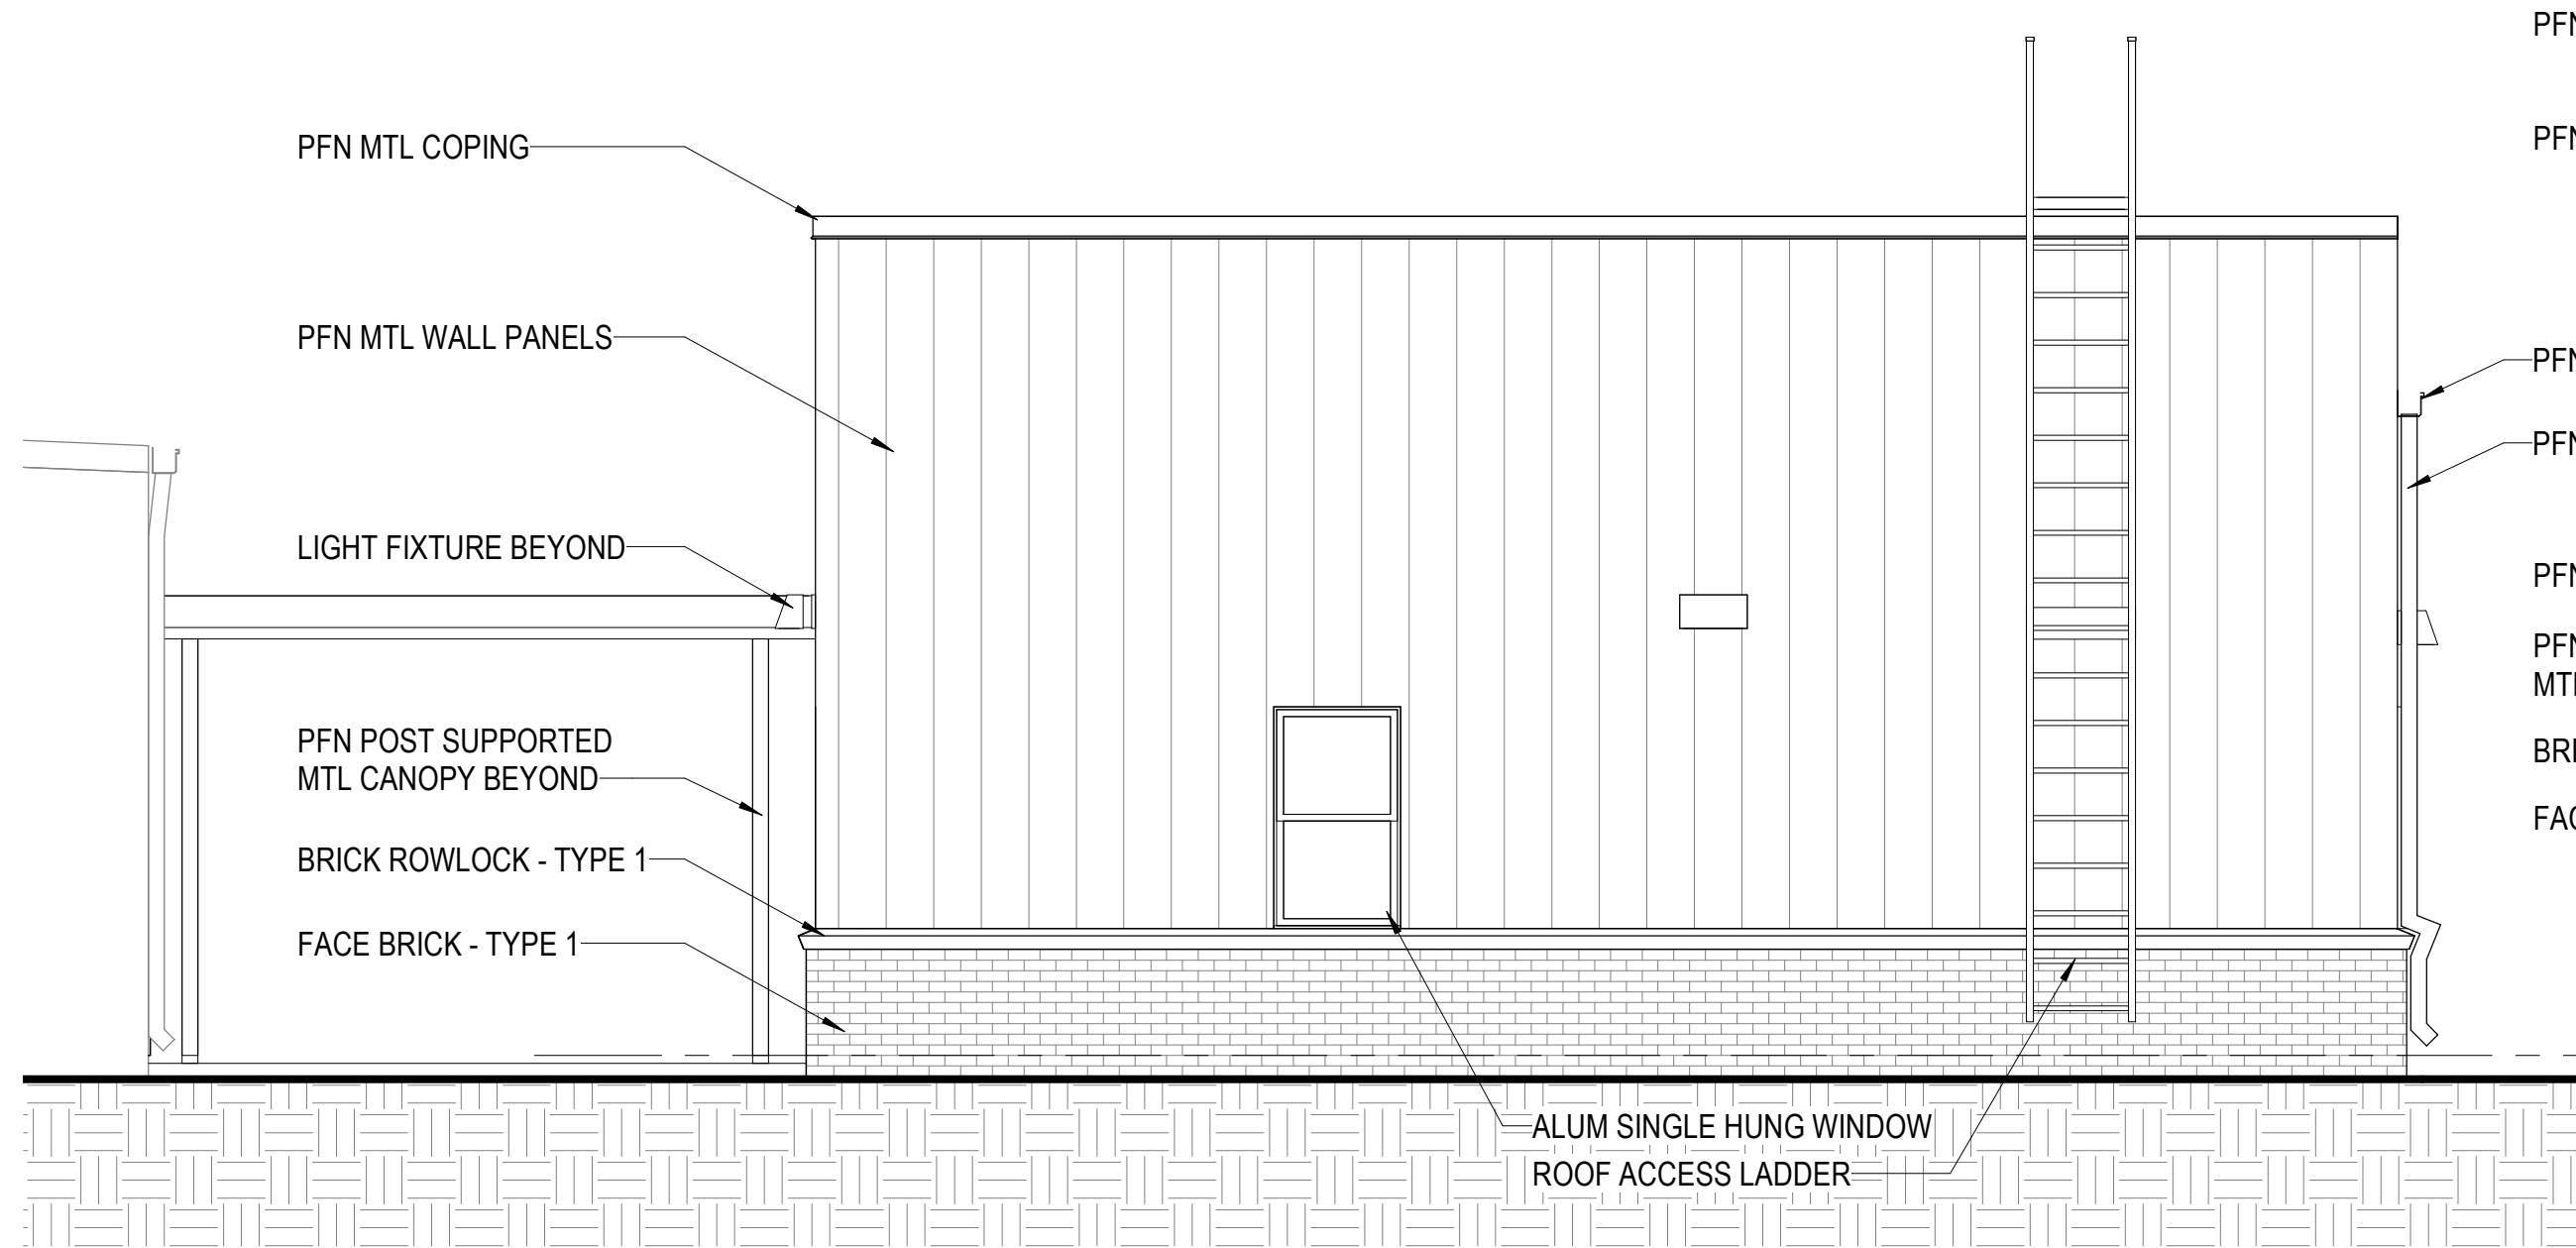

3 EXTERIOR ELEVATION - EAST
A101 1/4" = 1'-0"

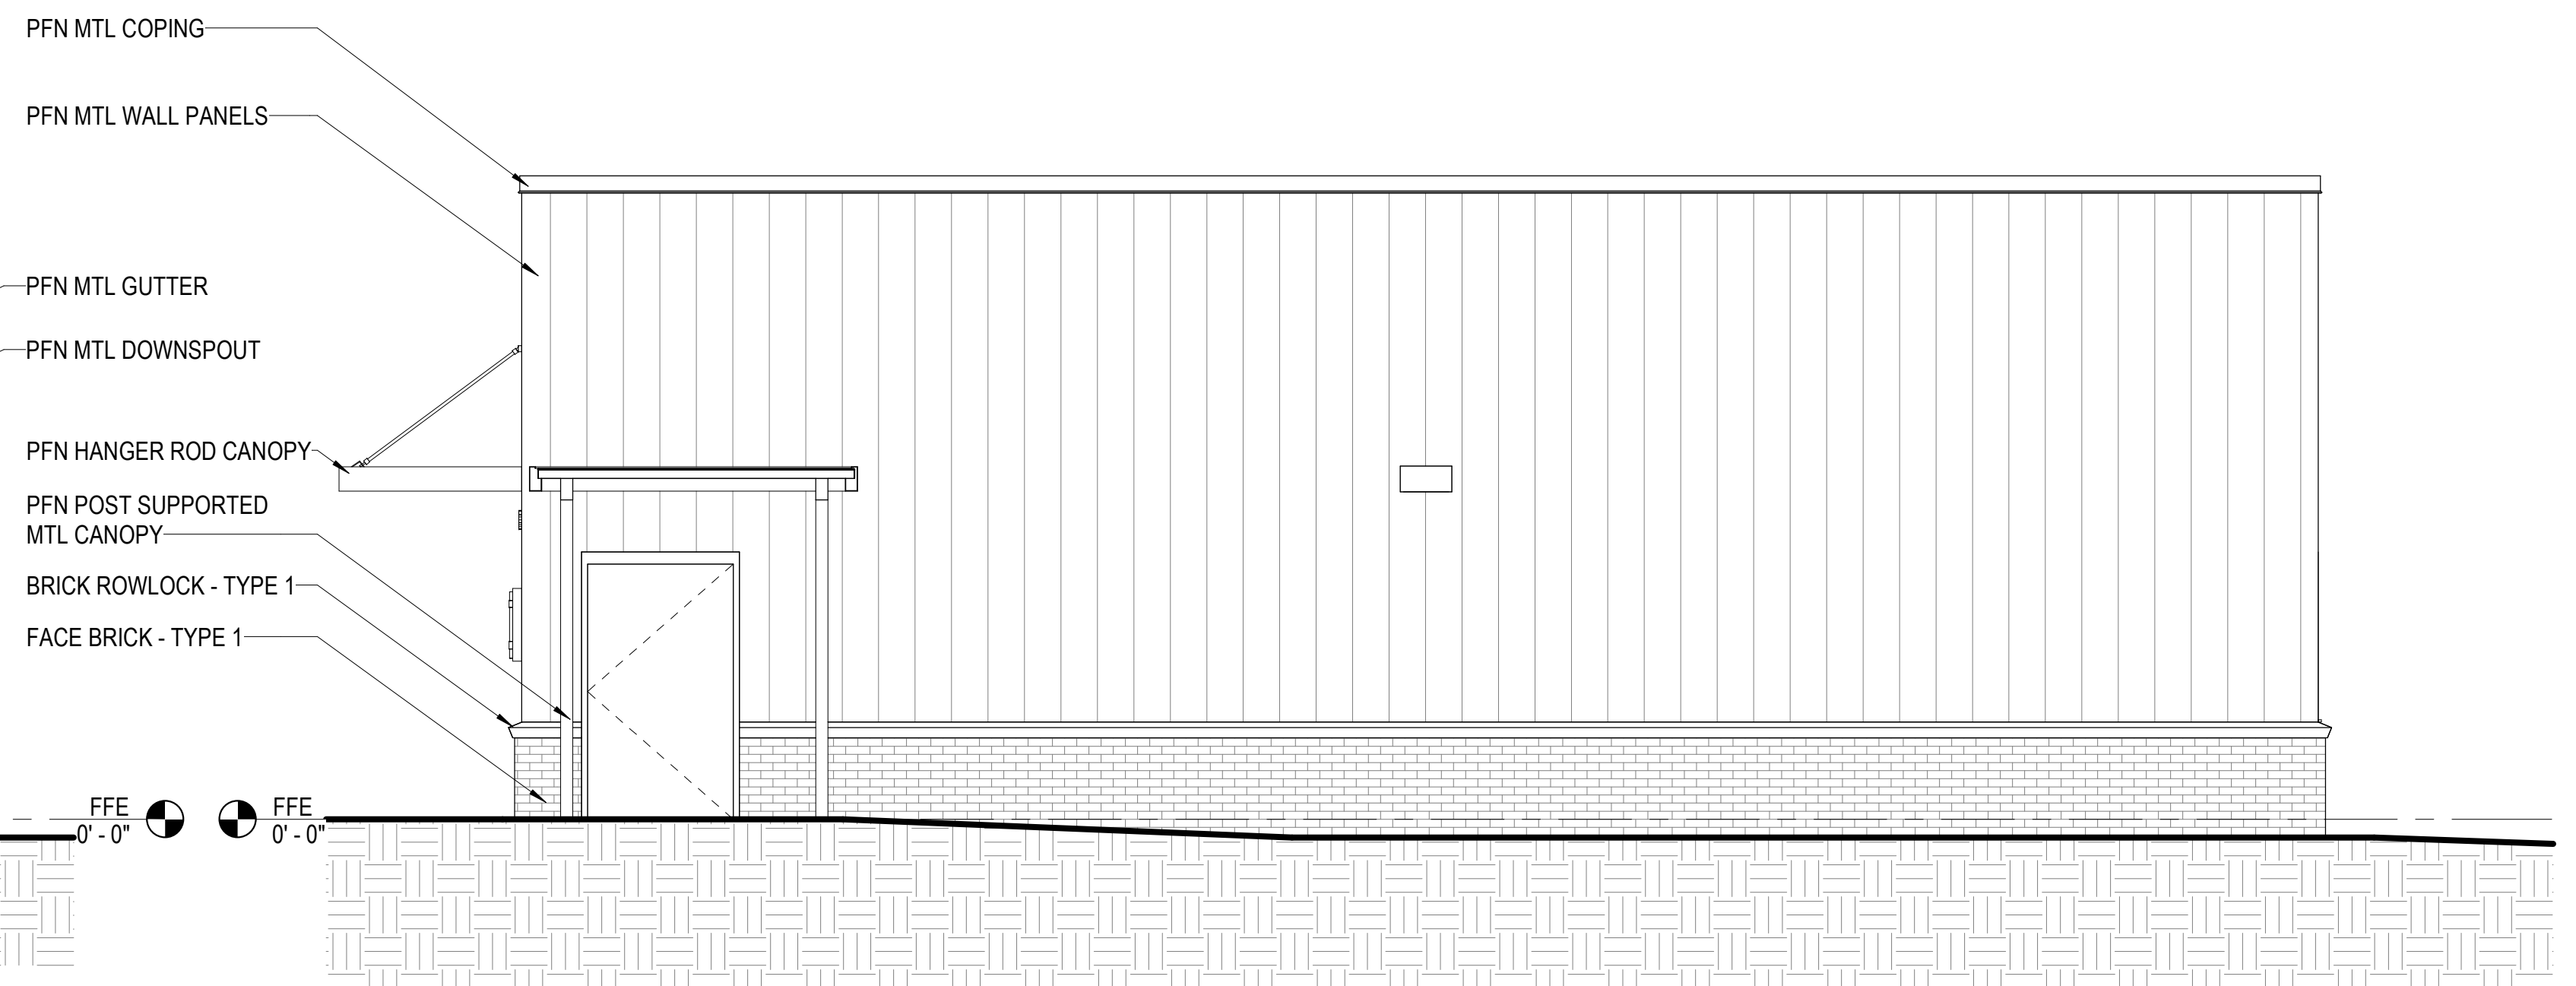


4 EXTERIOR ELEVATION - NORTH
A101 1/4" = 1'-0"

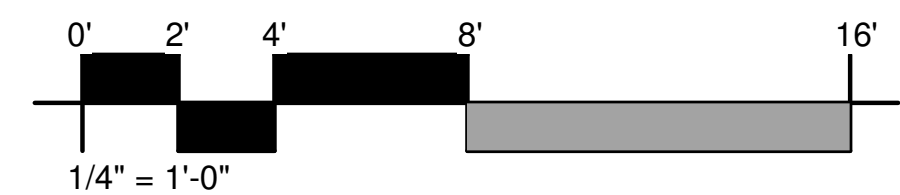


© 2026

FOR PRINT SCALE VERIFICATION THE TITLEBLOCK OPENING IS 23" X 32.5"


Revisions:		1	2	3
Project Lead:	BAGLEY			
	26106			
	08/17/2026			
	DKB			
	JMU			
These drawings are the property of the Architect and are not to be used on other projects or extensions except by agreement in writing with the Architect.				

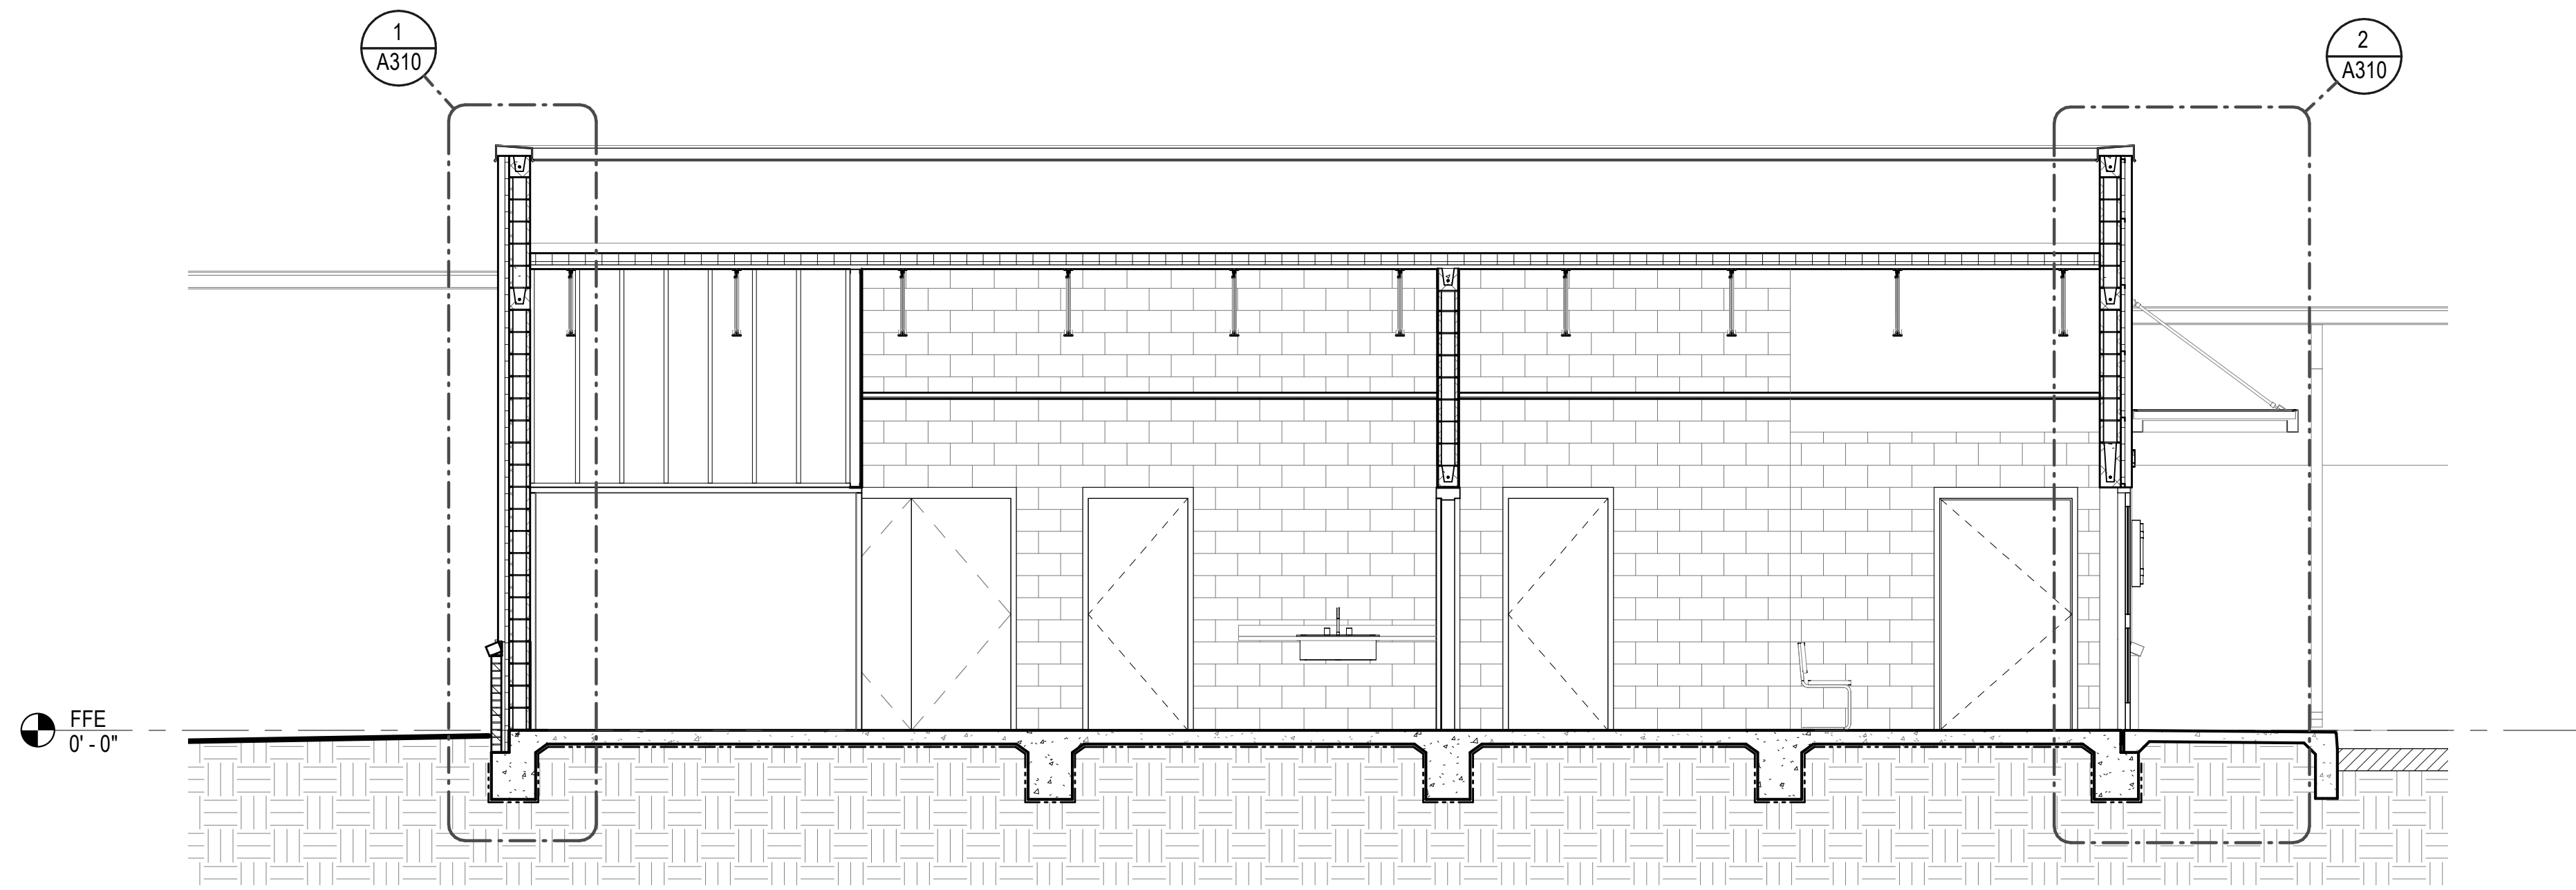


1 BUILDING SECTION
1/4" = 1'-0"

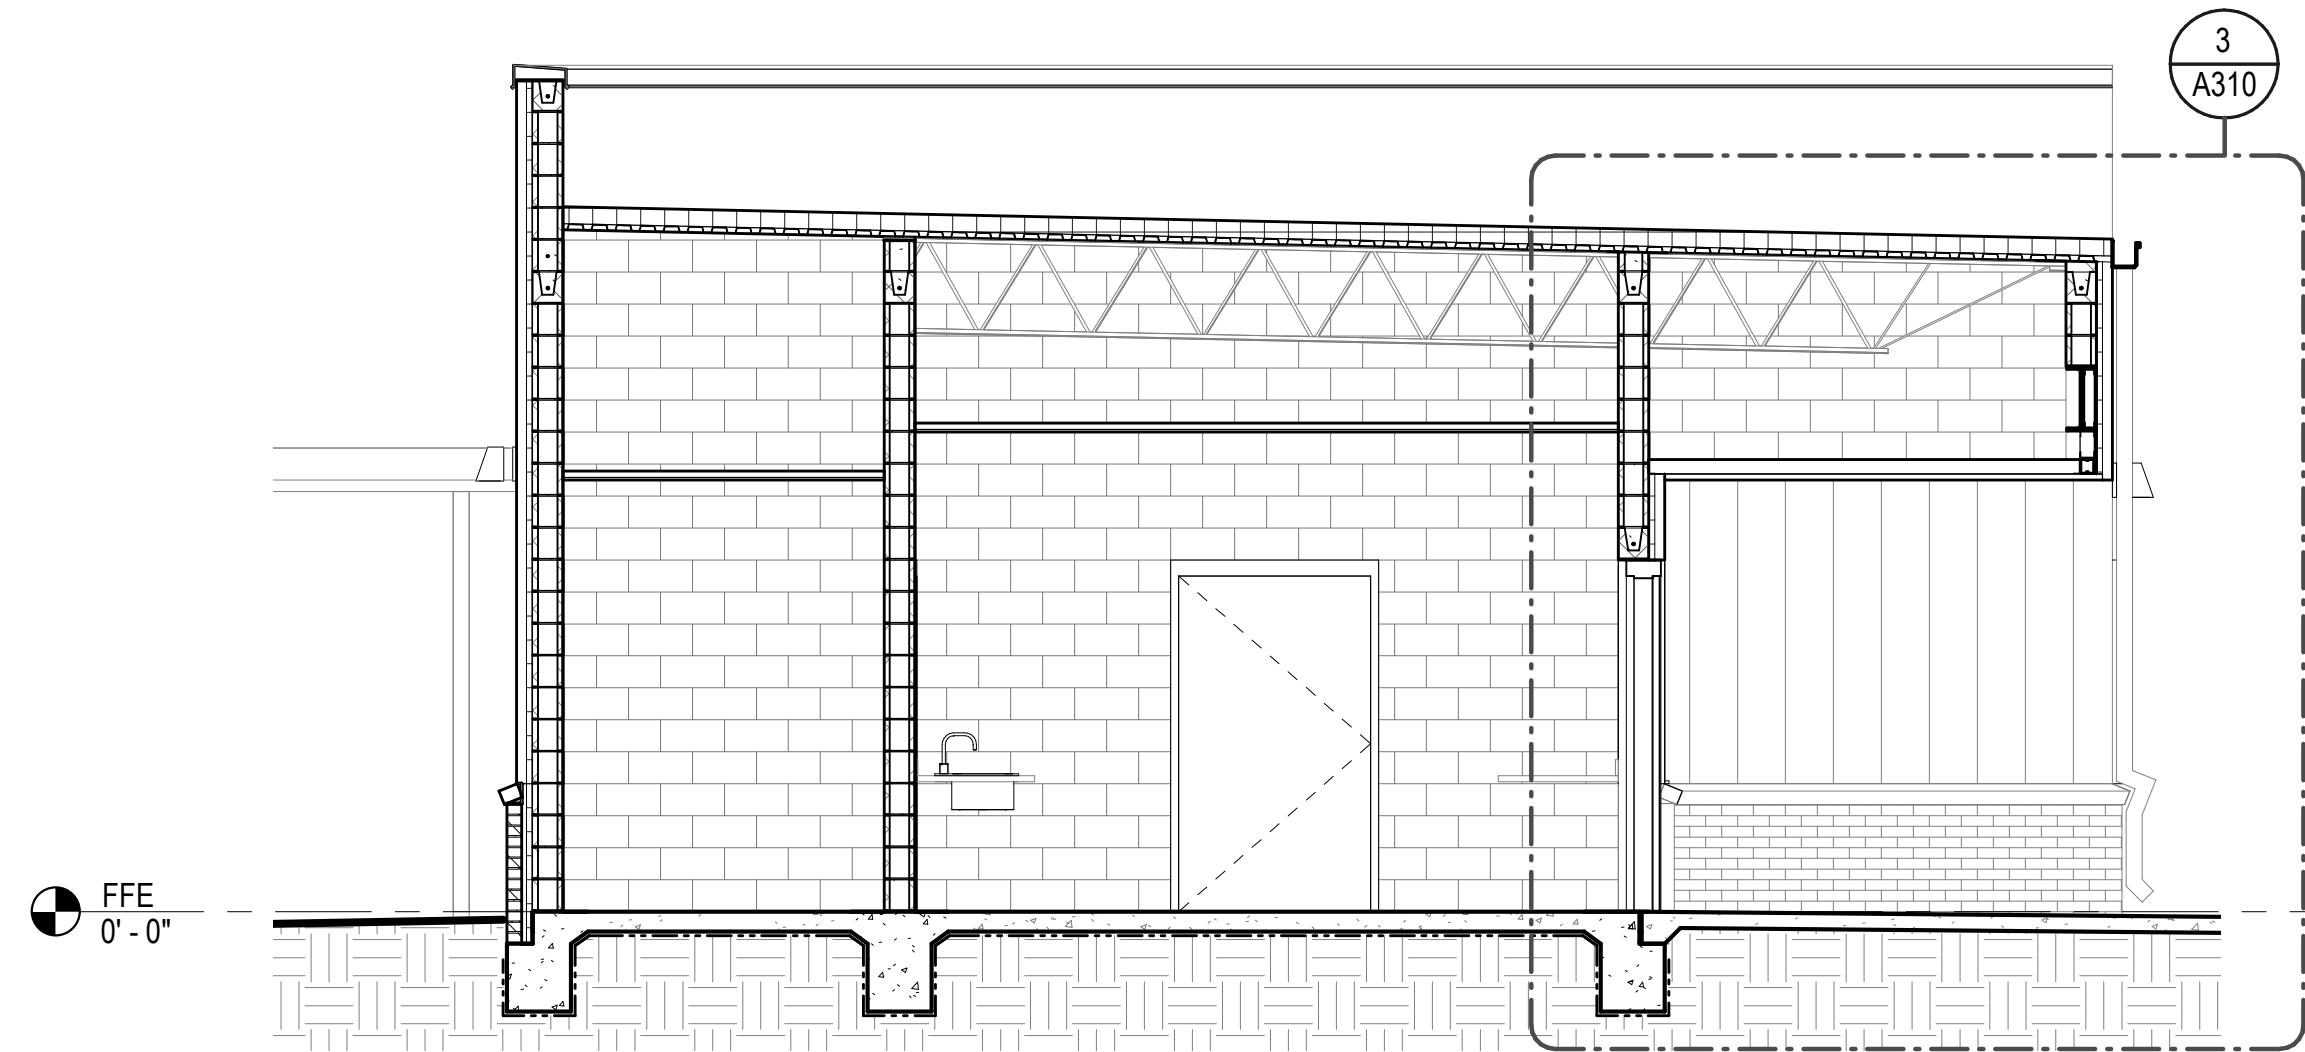

2 BUILDING SECTION
1/4" = 1'-0"

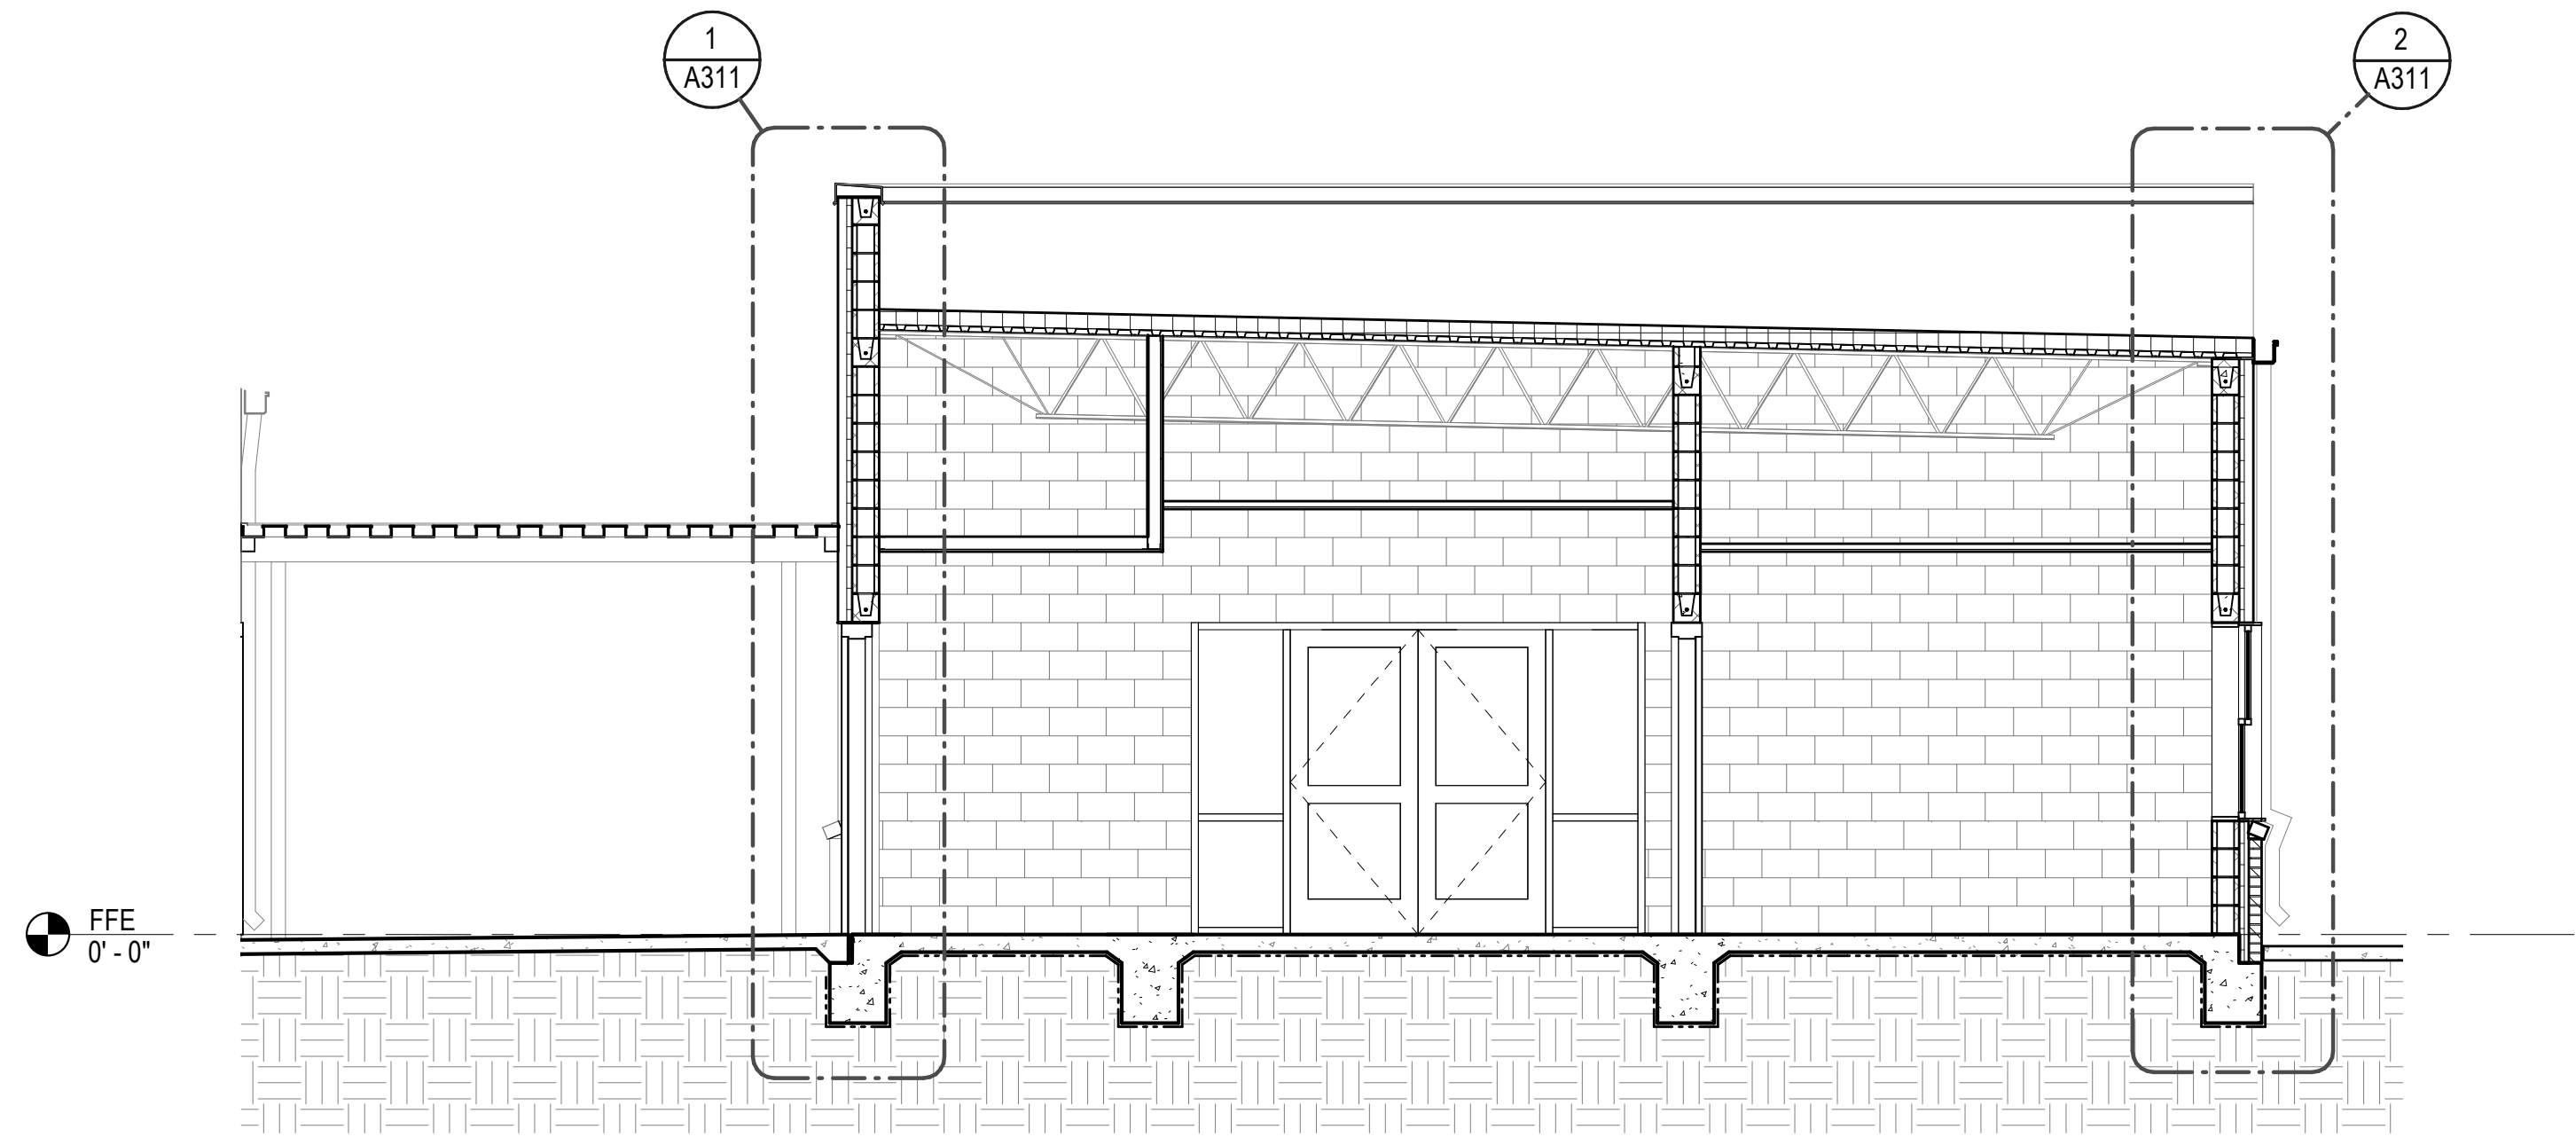

3 BUILDING SECTION
1/4" = 1'-0"

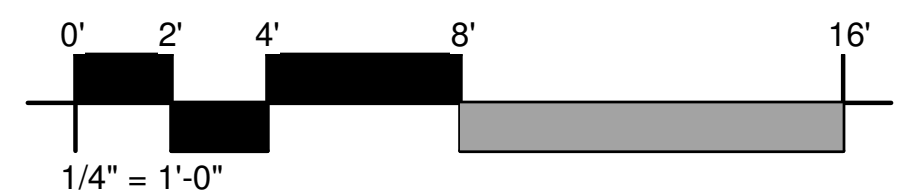

© 2026

FOR PRINT SCALE VERIFICATION THE TITLEBLOCK OPENING IS 23" X 32.5"

MADISON COUNTY NEW MORGUE FACILITY

1633 W PEACE ST,
CANTON, MS 39046

BUILDING
SECTIONS


A301

Project Lead:		BAGLEY
Project:		26106
Date:		08/17/2026
Drawn:		DKB
Checked:		JMU


Revisions:

1	
2	
3	


These drawings are the property of the Architect and are not to be used on other projects or extensions except by agreement in writing with the Architect.

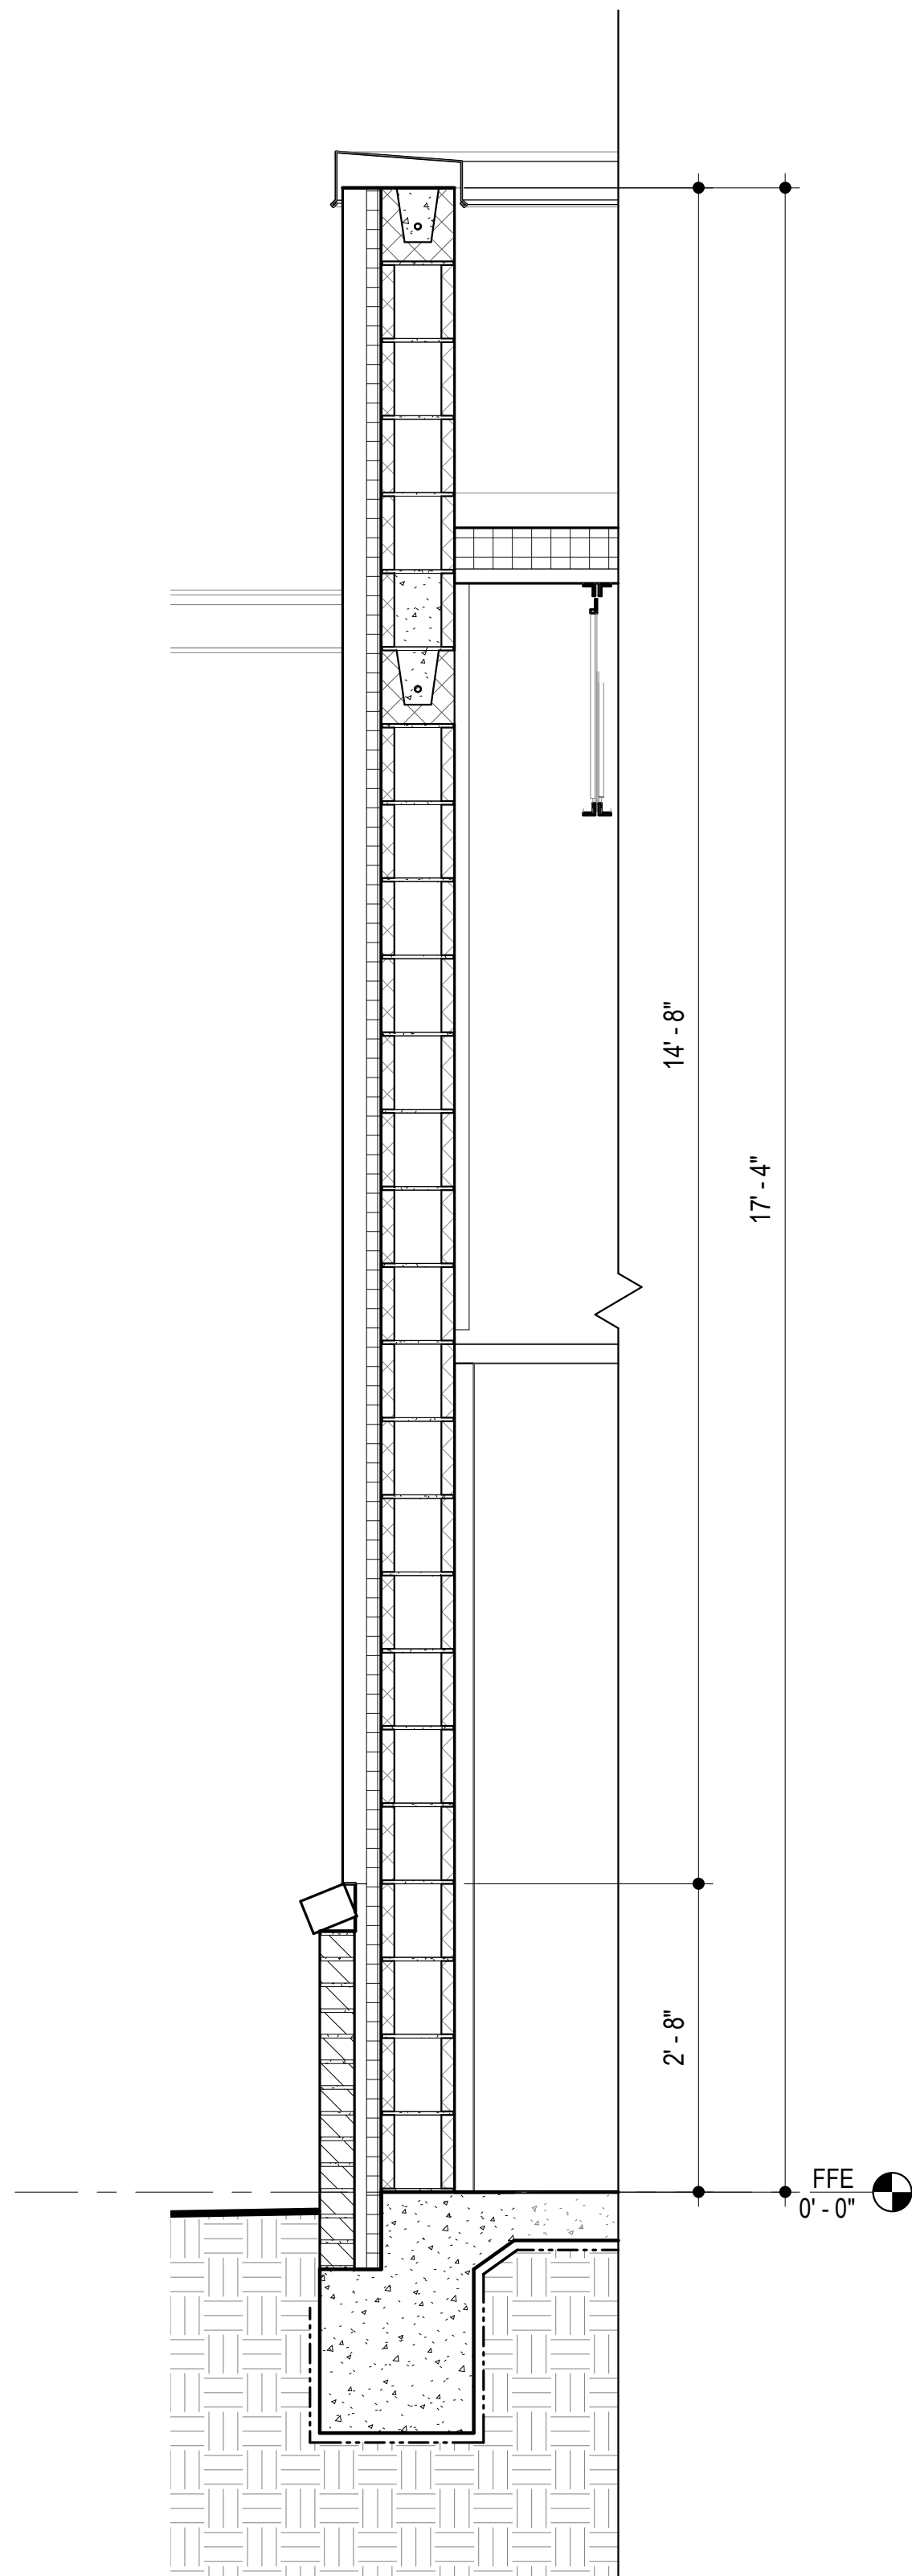


1 WALL SECTION
A301 3/4" = 1'-0"

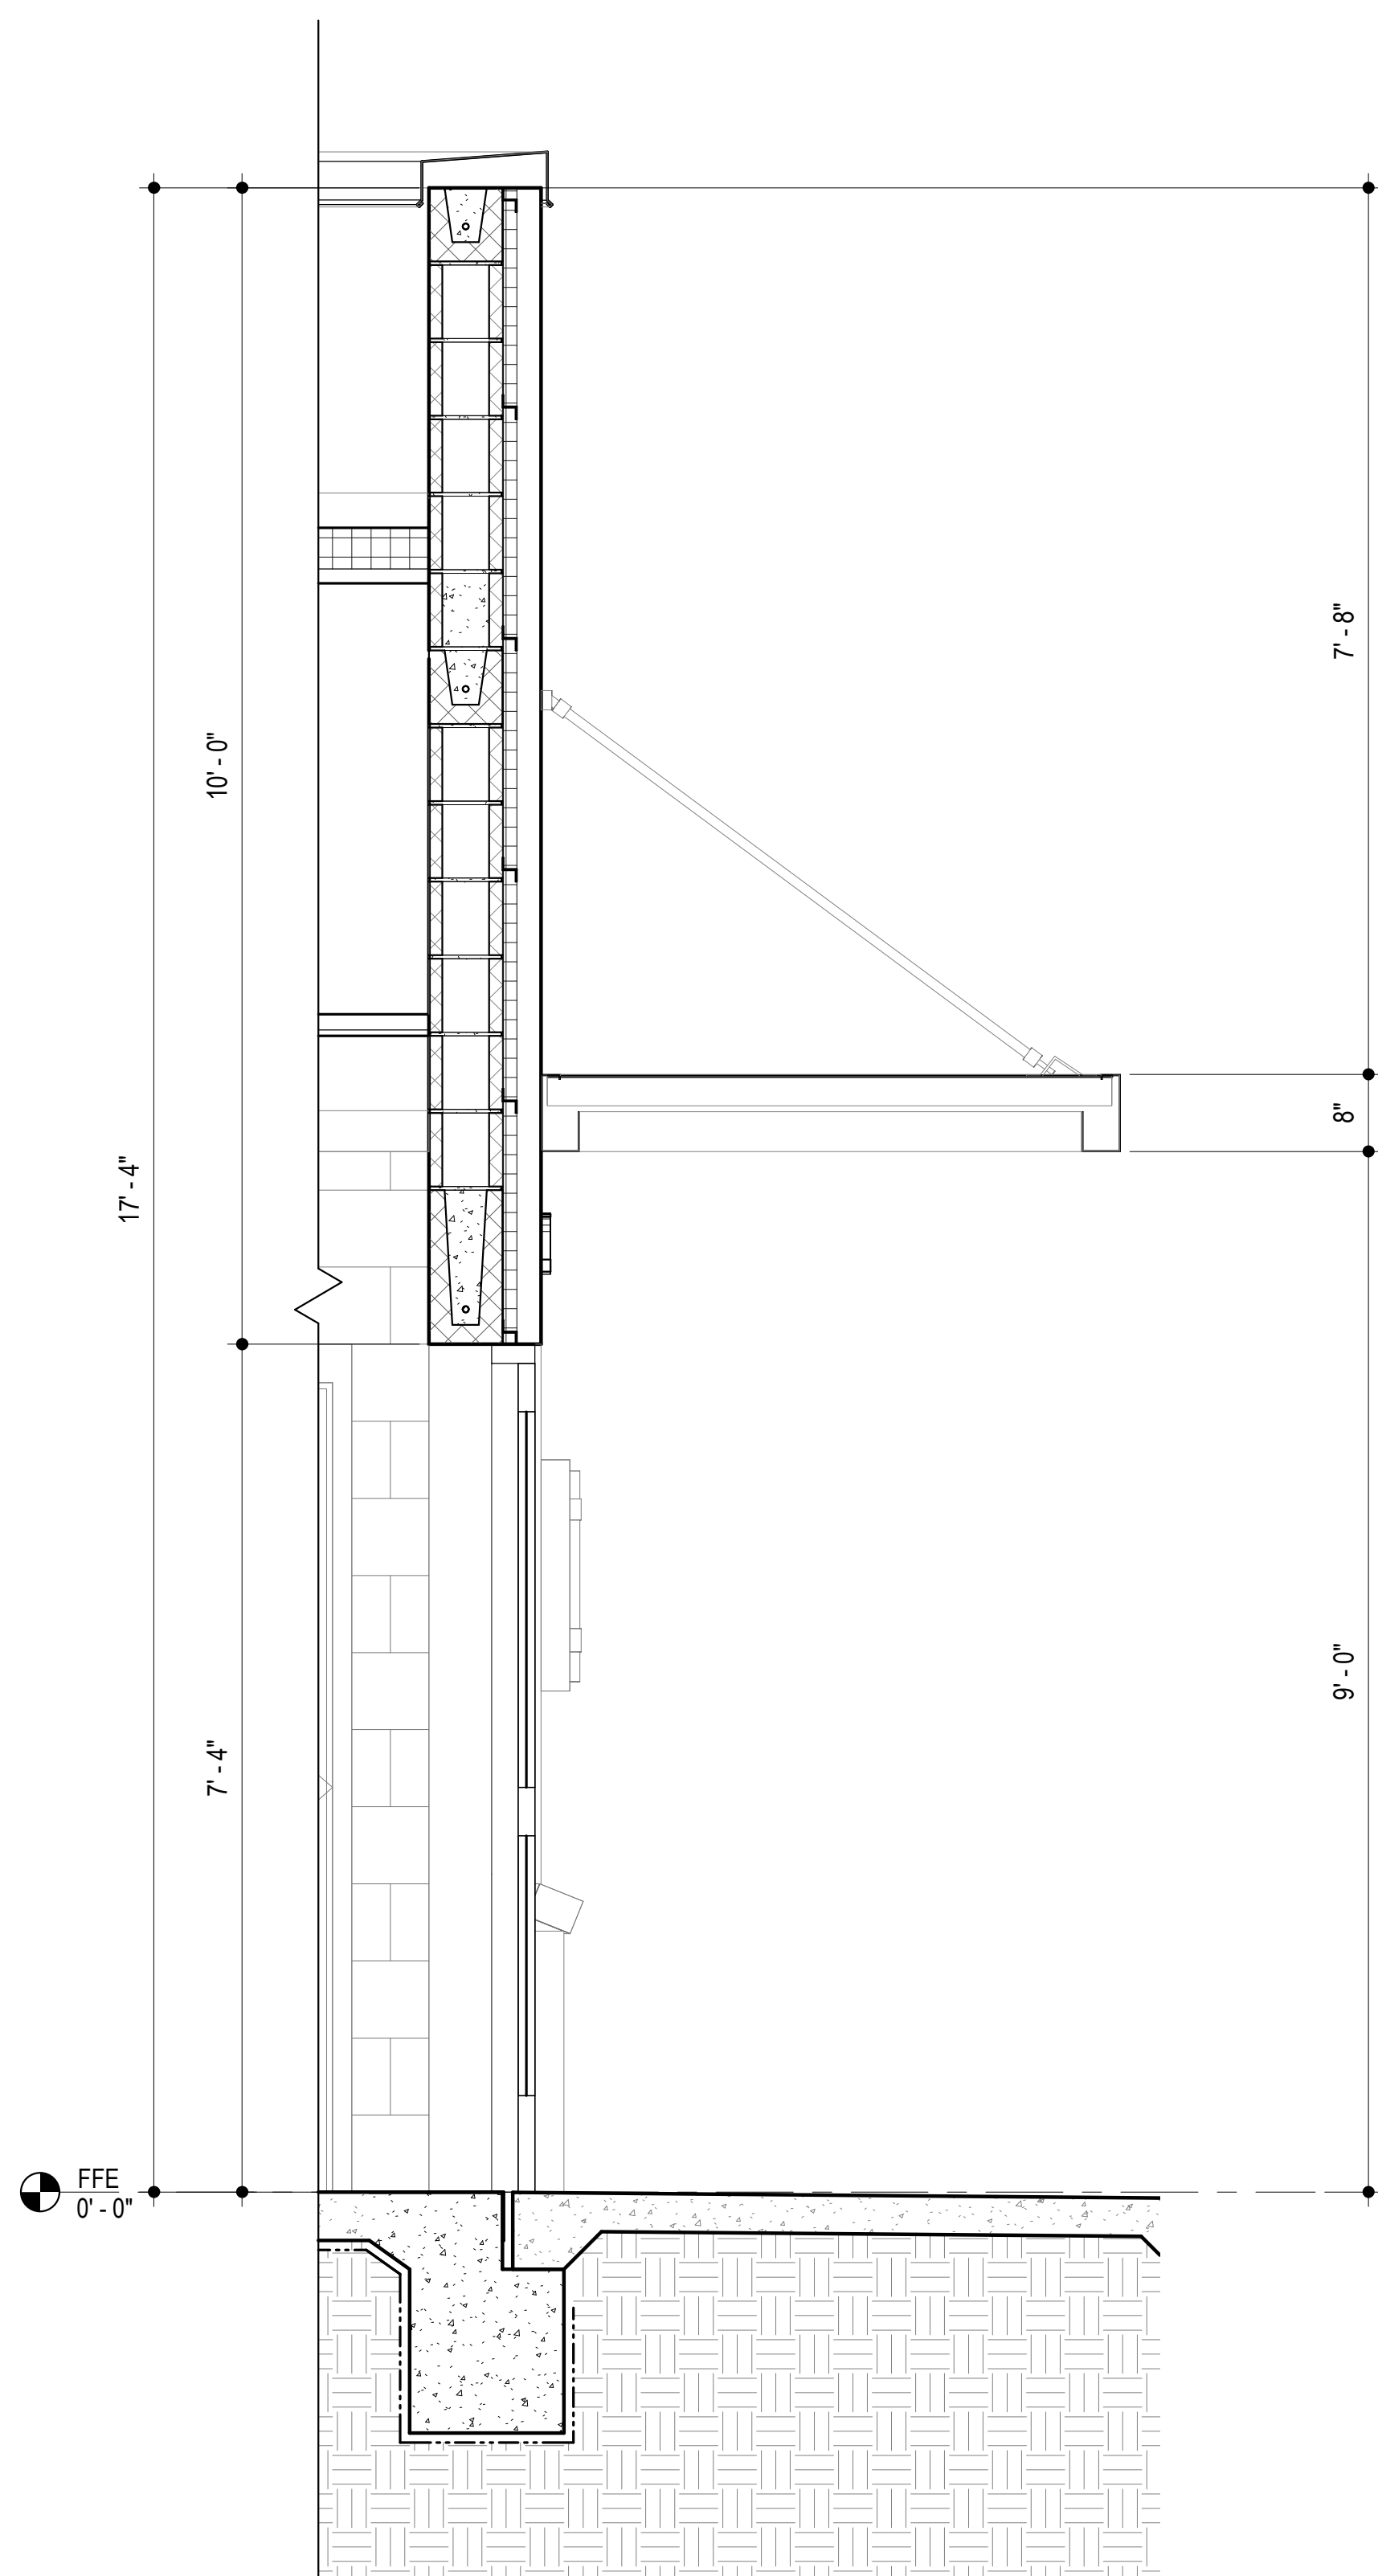

2 WALL SECTION
A301 3/4" = 1'-0"

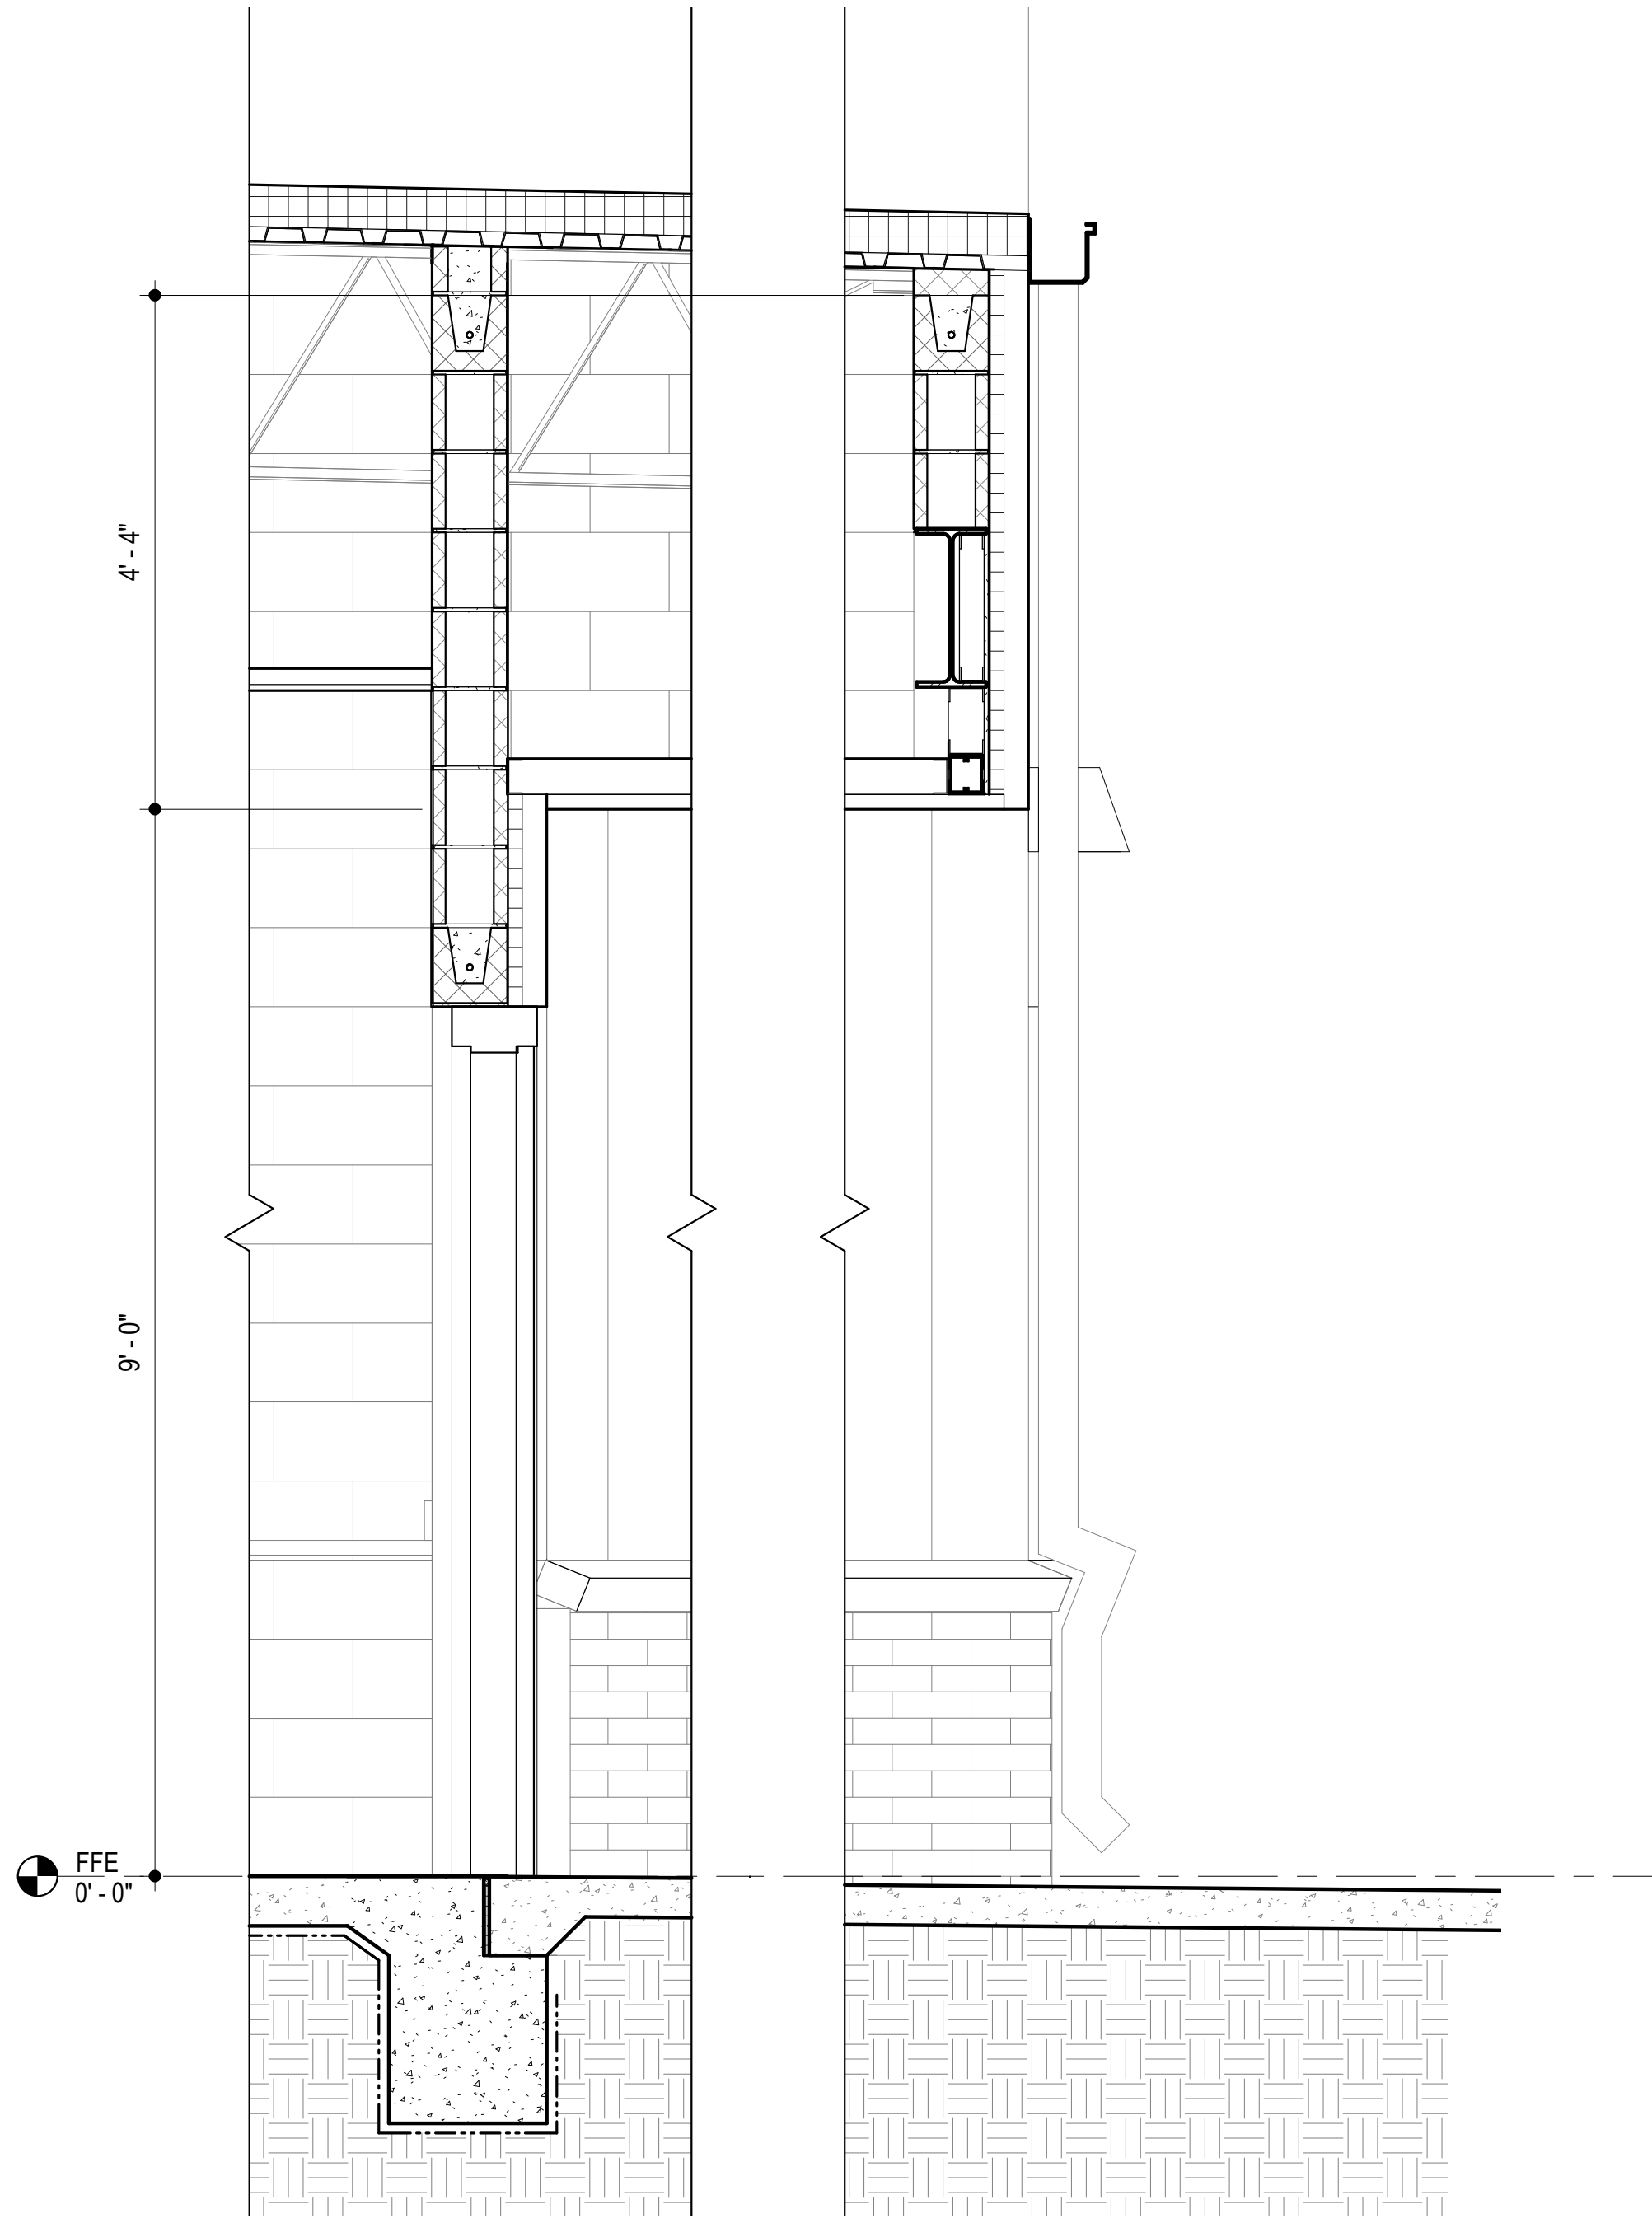

3 WALL SECTION
A301 3/4" = 1'-0"

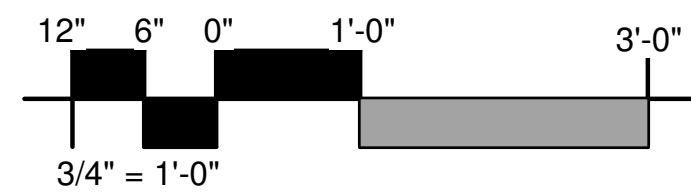

© 2026

FOR PRINT SCALE VERIFICATION THE TITLEBLOCK OPENING IS 23" X 32.5"


MADISON COUNTY NEW MORGUE FACILITY

1633 W PEACE ST,
CANTON, MS 39046


WALL SECTIONS

A310


Project Lead:		BAGLEY	Revisions:	
Project:		26106	1	
Date:		08/17/2026	2	
Drawn:		DKB	3	
Checked:		JMJ	These drawings are the property of the Architect and are not to be used on other projects or extensions except by agreement in writing with the Architect.	

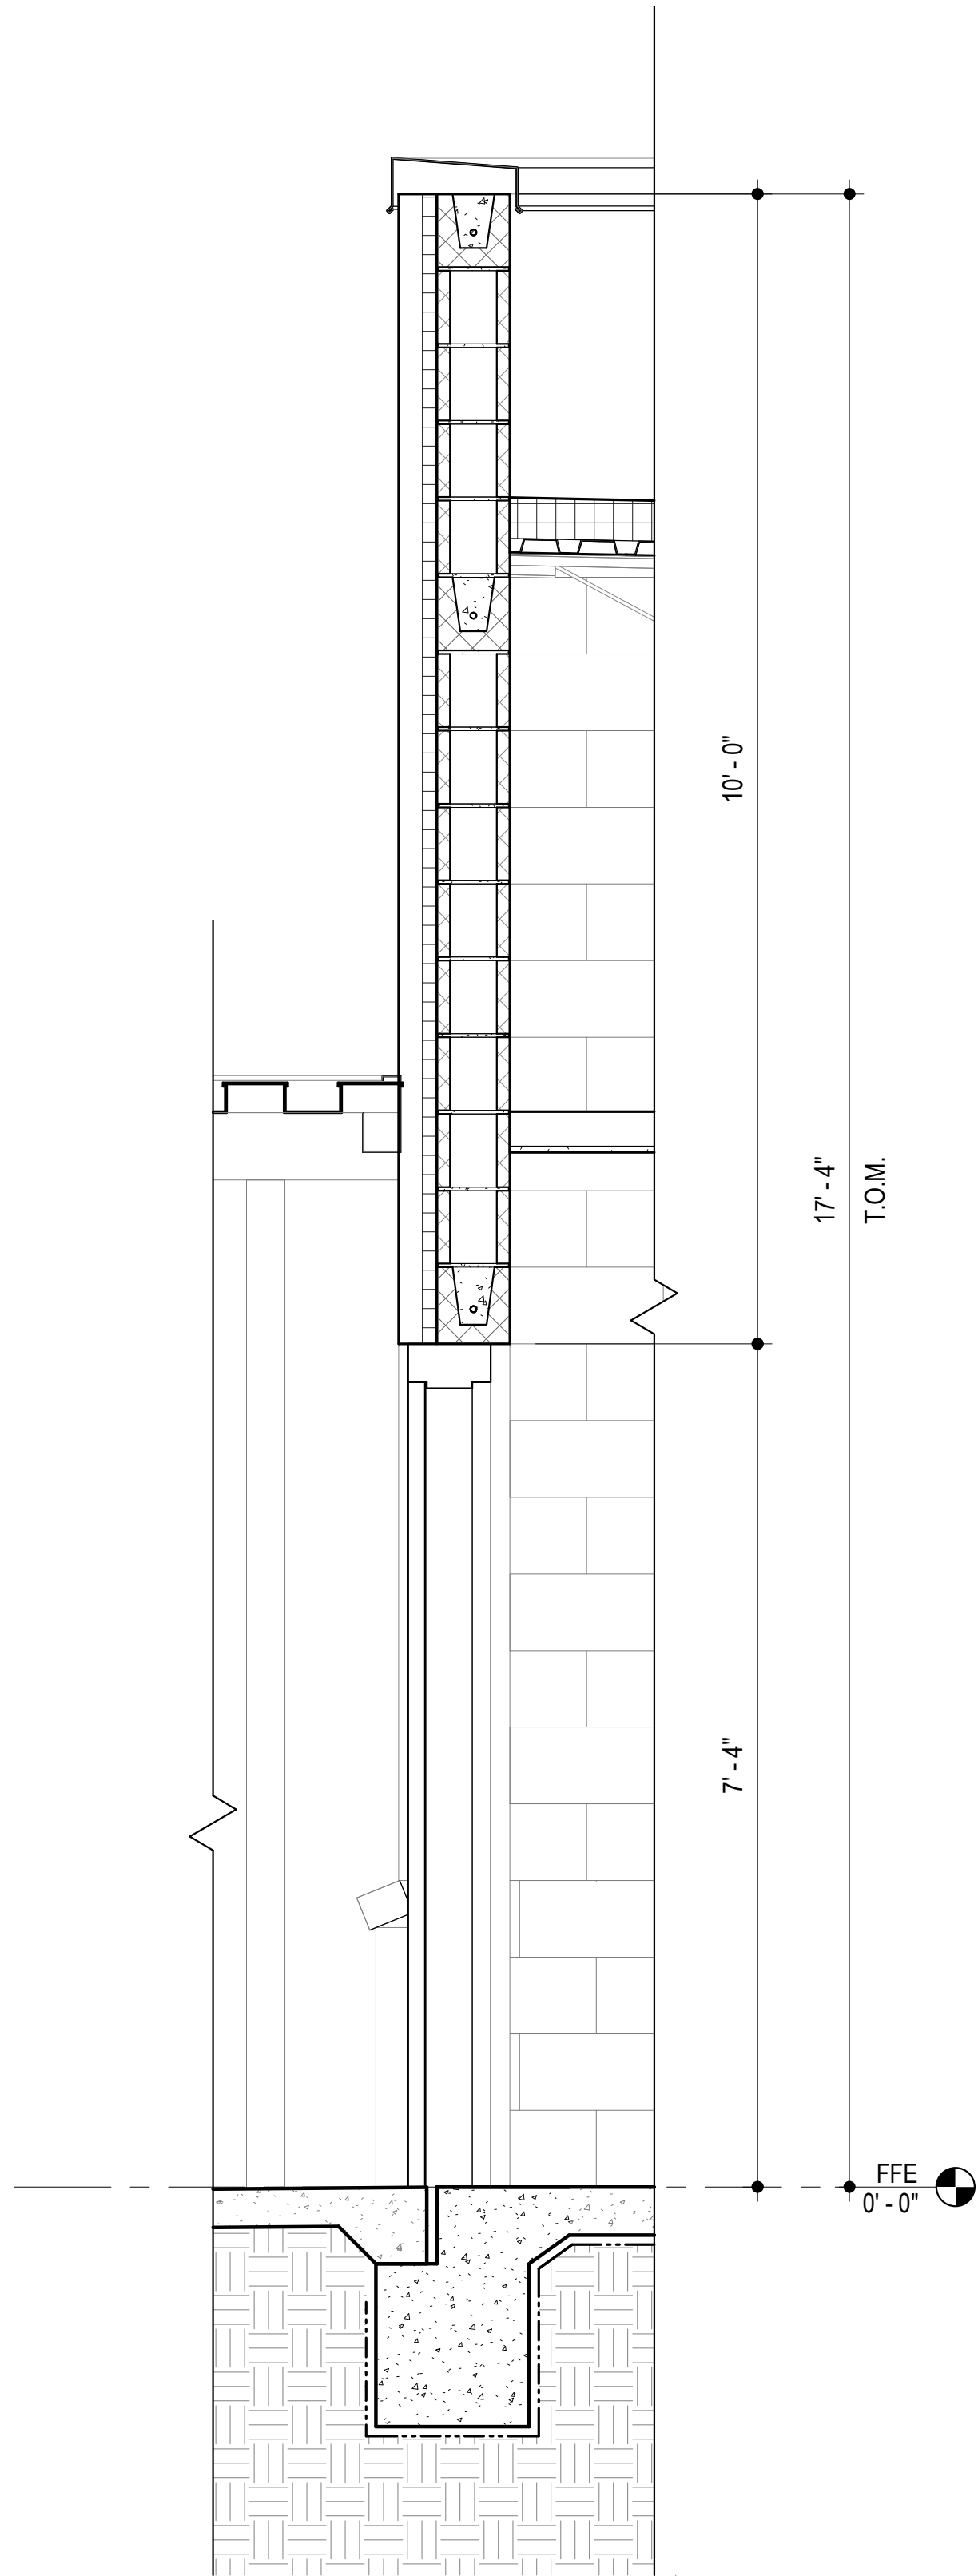

1 WALL SECTION
A301 3/4" = 1'-0"

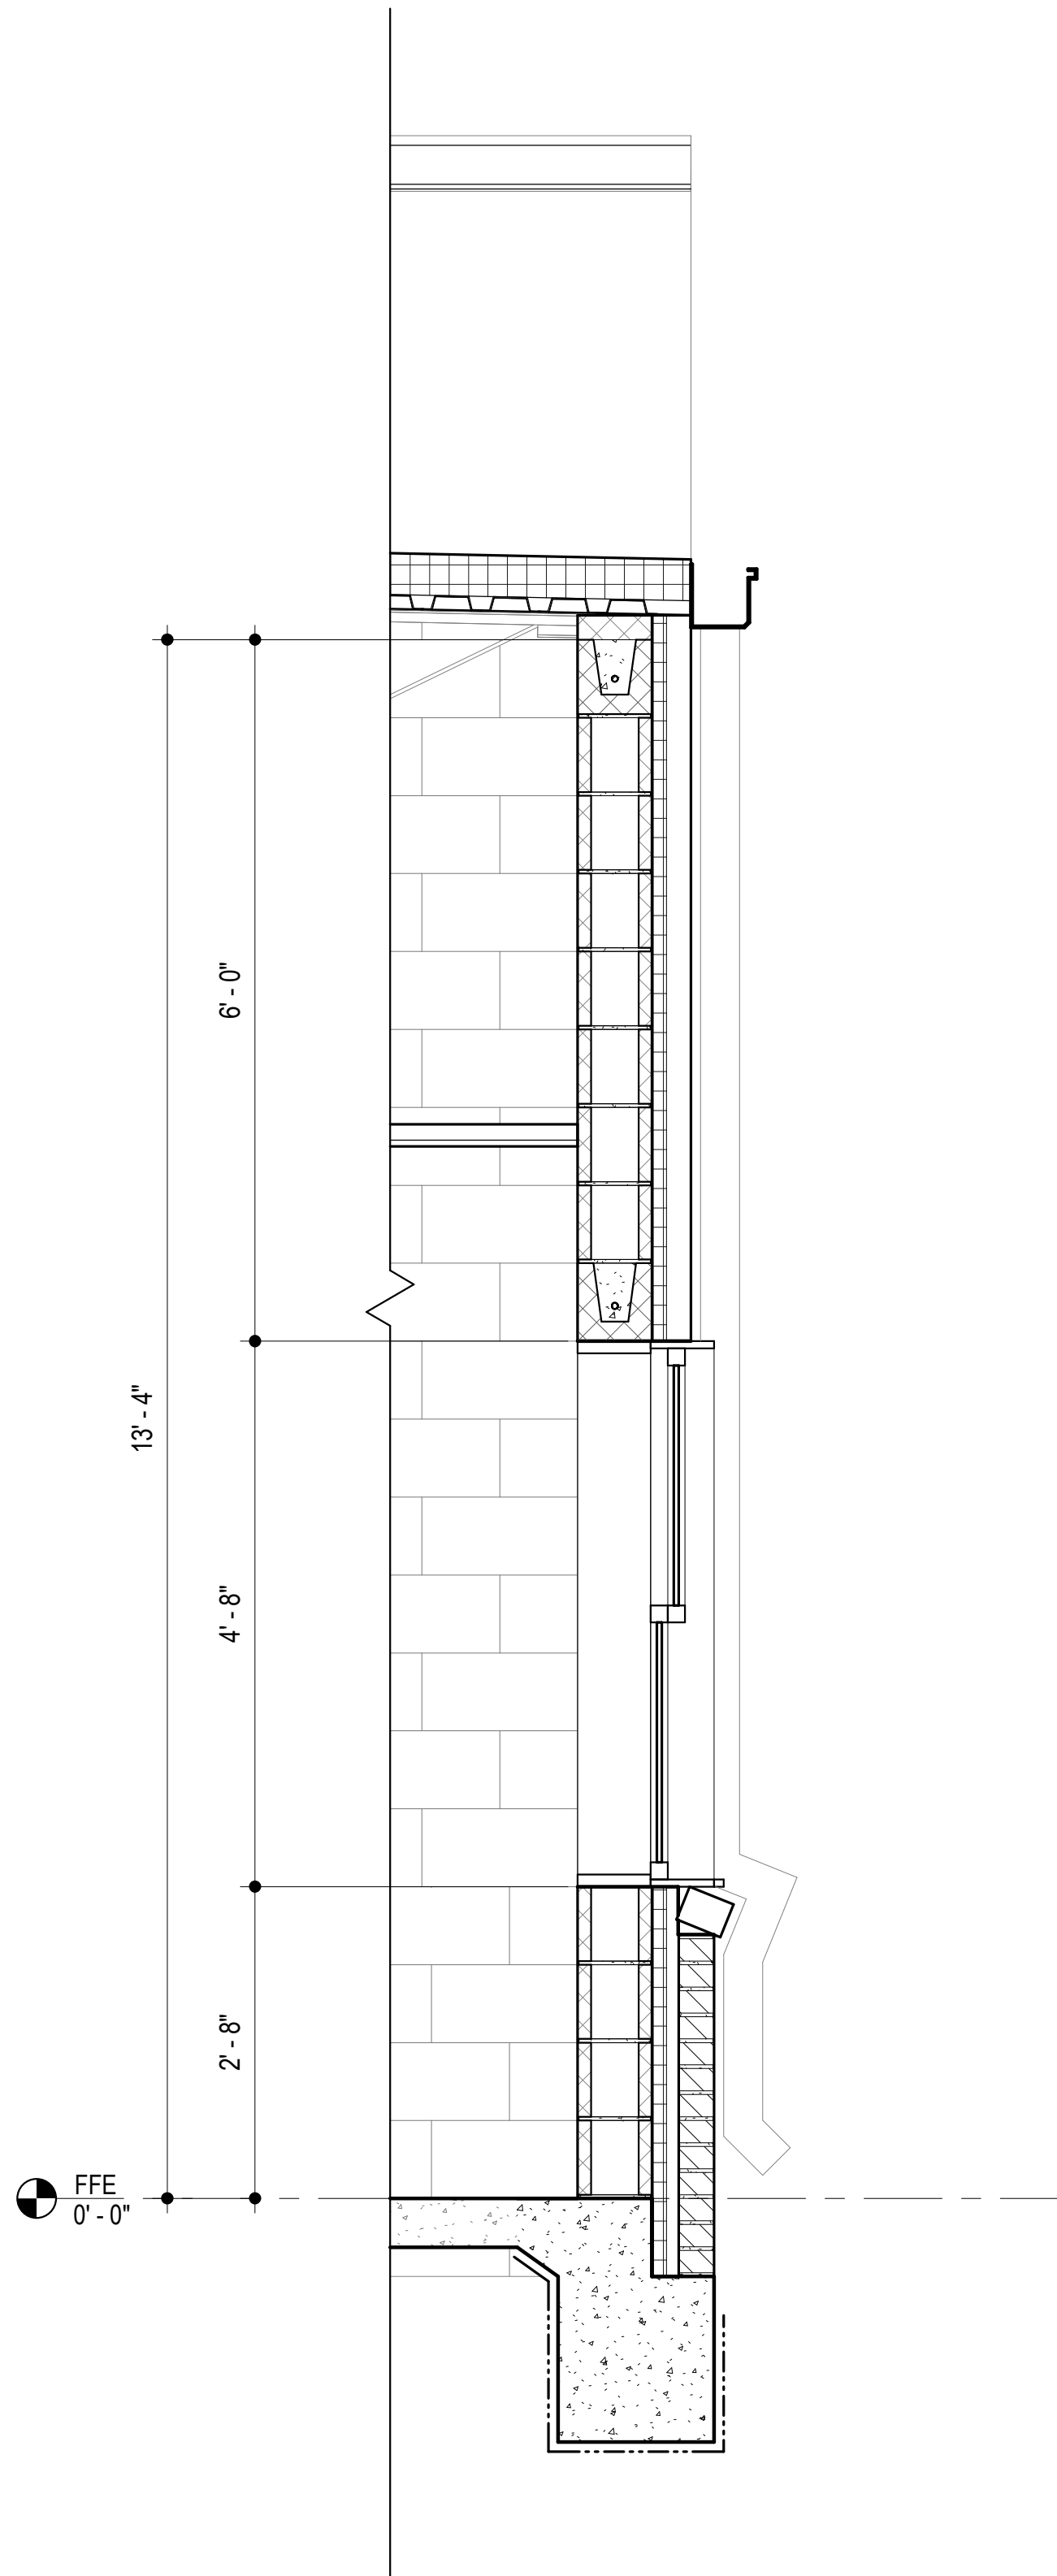

2 WALL SECTION
A301 3/4" = 1'-0"

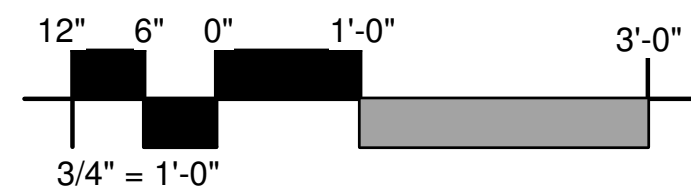

© 2026

FOR PRINT SCALE VERIFICATION THE TITLEBLOCK OPENING IS 23" X 32.5"

MADISON COUNTY NEW MORGUE FACILITY

1633 W PEACE ST,
CANTON, MS 39046

WALL SECTIONS

A311

Project Lead: Project: Date: Drawn: Checked:	BAGLEY	Revisions:
	26106	
	08/17/2026	
	DKB	
	JMJ	
These drawings are the property of the Architect and are not to be used on other projects or extensions except by agreement in writing with the Architect.		

These drawings are the property of the Architect and are not to be used on other projects or extensions except by agreement in writing with the Architect.

Schematic Cost Estimate 08-17-2026
Madison County Morgue
Canton, MS

00.03 Schematic Cost Estimate 08-17-2026

8/17/2026 02:00 PM

Group	Phase	Description	Takeoff Quantity	Total Amount
1.000		GENERAL CONDITIONS		
	1.101	Superintendent		
		Superintendent	22.00 week	45,760
		Supt. Truck & Gas	22.00 week	8,800
		Superintendent Cell Phone	5.00 mnth	500
		Superintendent		55,060
	1.102	Project Manager		
		Project Manager	22.00 week	11,440
		Project Manager		11,440
	1.325	Fire Protection		
		Fire Extinguishers	1.00 each	40
		Fire Protection		40
	1.410	Testing Services		
		Testing Subcontractor	1.00 lsum	5,000
		Testing Services		5,000
	1.500	Temporary Utilities		
		Temporary Electricity	3.00 mnth	750
		Final Electricity	2.00 mnth	3,000
		Temporary Utilities		3,750
	1.510	Temporary Facilities		
		Job Office Supplies	5.00 mnth	75
		Temporary Toilets	5.00 mnth	900
		Ice Cups & Supplies	5.00 mnth	500
		Temporary Facilities		1,475
	1.601	Tools & Equipment		
		Small Tools & Supplies	5.00 mnth	1,000
		Tools & Equipment		1,000
	1.705	Daily Clean-Up		
		Daily Clean-Up	12.00 week	14,400
		Daily Clean-Up		14,400
	1.706	Dumpster		
		Rent Dumpster	6.00 mnth	2,100
		Haul Dumpster	12.00 each	4,800
		Dumpster		6,900
	1.710	Final Cleanup		
		Interior Final Cleaning	1,520.00 sqft	456
		Final Cleanup		456
	1.735	Printing / Postage		
		Print Cost	1.00 lsum	500
		Postage	6.00 mnth	90
		Printing / Postage		590
	1.750	Job Sign		
		Job Sign (Buy New)	1.00 each	500
		Set Job Site Sign	1.00 each	223
		Job Sign		723
		GENERAL CONDITIONS		100,834
2.000		SITEWORK		
	2.001	Sitework		
		Site Layout	2.00 day	1,100
		Engineering Layout Sub	1.00 lsum	2,000
		Earthwork Subcontractor	1.00 lsum	150,000
		Sitework		153,100
	2.025	Asphalt Paving		

Group	Phase	Description	Takeoff Quantity	Total Amount
	2.025	Asphalt Paving		
		Asphalt Paving HD (By Owner)	850.00 sqyd	
	2.028	Sidewalks / Hvac Pads		
		Sidewalks	950.00 sqft	9,500
		HVAC Pad	180.00 sqft	2,160
		Sidewalks / Hvac Pads		11,660
	2.036	Parking Lines & Bumpers		
		Parking Lines (By Owner)	1.00 lsum	
		Wheel Stops (By Owner)	4.00 each	
		Site Signage (By Owner)	1.00 each	
		Install Site Signage (By Owner)	1.00 each	
		SITEWORK		164,760
3.000		CONCRETE		
	3.001	Concrete Layout		
		Batter Boards	1,520.00 sqft	746
		Concrete Layout		746
	3.040	Foundation		
		Foundation	1,520.00 sqft	33,440
		Foundation		33,440
		CONCRETE		34,186
4.000		MASONRY		
	4.001	Masonry Sub		
		CMU	5,236.00 sqft	78,540
		Brick	600.00 sqft	18,000
		Masonry Sub		96,540
		MASONRY		96,540
5.000		STEEL		
	5.105	Structural Misc. Steel		
		Structural Misc. Steel	1,640.00 sqft	24,600
		Erect Structural Steel	1,640.00 sqft	13,120
		Structural Misc. Steel		37,720
	5.500	Metal Fabrications		
		Roof Access Ladder	1.00 lsum	4,500
		Install Ladders	1.00 each	744
		Metal Fabrications		5,244
		STEEL		42,964
6.000		WOOD & PLASTICS		
	6.310	Roof Nailers		
		Roof Nailers	1.50 mbf	3,937
		Roof Nailers		3,937
		WOOD & PLASTICS		3,937
7.000		THERMAL - MOIST PROTECTION		
	7.120	Bituminous Dampproofing		
		Bituminous Dampproofing	1,860.00 sqft	4,650
		Bituminous Dampproofing		4,650
	7.215	Board Insulation		
		1.5" Rigid Insulation	1,860.00 sqft	4,946
		Board Insulation		4,946
	7.400	Metal Roofing & Siding		
		Metal Wall Panels	2,500.00 sqft	50,000

Group	Phase	Description	Takeoff Quantity	Total Amount
	7.400	Metal Roofing & Siding		
		Soffit Panels	200.00 sqft	3,000
		Metal Roofing & Siding		53,000
	7.500	Roofing Systems		
		Modified Bitumen Roofing	1,640.00 lsum	41,000
		Roofing Systems		41,000
		THERMAL - MOIST PROTECTION		103,596
8.000		DOORS & WINDOWS		
	8.110	H. M. Doors & Frames		
		Single Door, Frame, Hardware	1.00 each	2,169
		Pair Door, Frame, Hardware	1.00 each	3,147
		H. M. Doors & Frames		5,316
	8.210	Wood Doors		
		Interior Pair Door, Frame, Hardware	1.00 each	2,629
		Interior Single Door, Frame, Hardware	5.00 each	9,085
		Wood Doors		11,714
	8.400	Storefront Glass & Glazing		
		Storefront Glass	80.00 sqft	5,200
		Storefront Doors	2.00 each	6,000
		Storefront Glass & Glazing		11,200
	8.510	Metal Windows		
		Aluminum Windows	4.00 each	5,000
		Metal Windows		5,000
	8.710	Finish Hardware		
		Knox Box	1.00 each	500
		Install Knox Box	1.00 each	203
		Finish Hardware		703
		DOORS & WINDOWS		33,933
9.000		FINISHES		
	9.500	Acoustical Treatment		
		Acoustical Ceilings	1,520.00 sqft	12,160
		Acoustical Treatment		12,160
	9.650	Floors / Base		
		Floors / Base	1,520.00 sqft	15,200
		Floors / Base		15,200
	9.900	Paint		
		Painting Subcontractor	1,520.00 sqft	15,200
		Paint		15,200
		FINISHES		42,560
10.000		SPECIALTIES		
	10.430	Signage		
		Exterior Signage Allowance	1.00 lsum	6,000
		Signage	7.00 each	525
		Install Door Signage	7.00 each	116
		Signage		6,641
	10.522	Fire Extinguishers		
		Fire Extinguisher w/ Cabinet	1.00 each	325
		Install Fire Extinguishers	1.00 each	8
		Install Fire Ext. Cabinets	1.00 each	75
		Fire Extinguishers		408
	10.530	Protective Covers		
		Aluminum Canopies (9x14) (5x14)	1.00 lsum	10,000

Group	Phase	Description	Takeoff Quantity	Total Amount
		Protective Covers		10,000
	10.800	Toilet Accessories		
		LS Toilet Access	1.00 lsum	2,936
		Toilet Accessories		2,936
		SPECIALTIES		19,985
11.000		EQUIPMENT		
	11.405	Morgue Cooler		
		Morgue Cooler	1.00 lsum	38,347
		Tax On Morgue Cooler	38,347.00 lsum	3,068
		Morgue Cooler		41,415
		EQUIPMENT		41,415
15.000		MECHANICAL		
	15.001	Mechanical		
		Mechanical Subcontractor	1,520.00 sqft	76,000
		Mechanical		76,000
		MECHANICAL		76,000
16.000		ELECTRICAL		
	16.001	Electrical		
		Electrical	1,640.00 sqft	65,600
		Electrical		65,600
		ELECTRICAL		65,600

Estimate Totals

Description	Amount	Totals	Hours	Rate
Labor	81,220		##### ch	
Material	53,143			
Subcontract	668,641			
Equipment	5,993		##### ch	
Other	17,313			
	826,310	826,310		
Permit Fees	5,552			6.000 \$ / 1,000
	5,552	831,862		
B. R. Insurance	2,221			2.400 \$ / 1,000
G.L. Insurance	2,221			2.400 \$ / 1,000
OCP Insurance	925			1.000 \$ / 1,000
	5,367	837,229		
3.5% Contractors Taxes	32,385			3.500 %
	32,385	869,614		
Surety Bond	9,402			
	9,402	879,016		
Contractors Job Fee	46,264			5.000 %
	46,264	925,280		
Total		925,280		

INVOICE FOR ARCHITECTURAL SERVICES

Project: Madison County - Morgue
Madison County, Mississippi

Date: 6-Aug-2026

Invoice Number: 26-0152

To: **Madison County Board of Supervisors**
125 West North Street
P.O. Box 608 Canton, MS 39046
Attn: Mr. Gerald Steen, President

Architect's 26-106
Project Number:

In accordance with the Owner-Architect Agreement dated Aug. 15, 2022, there is due at this time for Architectural Services and Reimbursable Expenses on the above project, the sum of Nine thousand seven hundred fifty-three and 59/100 (\$9,735.59)

For Architectural Services Relating to the Madison Co Morgue. Owner and Architect amendment #007 agreement AIA B101-2017 Dated March 2, 2026 and based on estimate dated 8/17/2026.

Schematic Design \$925,280.00

Fee = \$925,280 x 7% = \$64,769.60

Fee Thru Schematics (15%)

Fee = \$64,769.60 x 15% =

\$ 9,715.44

Previously Invoiced and Paid

\$ -

Total Due

\$ 9,715.44

Reimbursables

Mileage

Paul Bagley - 66 Miles @ .55/per mile =

\$ 36.30

Total Due

\$ 36.30

In House Printing

9 B/W sheets @ \$.15 per sheet =

\$ 1.35

2 Color sheets @ .25 per sheet =

\$ 0.50

Total Due

\$ 1.85

TOTAL DUE THIS INVOICE

\$ 9,753.59

Thank you for allowing us to serve you!

ARCHITECT:

JH&H ARCHITECTS/PLANNERS/INTERIORS, P.A.

BY:

Paul Bagley, AIA, LEED AP, Principal

ADDRESS:

1047 North Flowood Drive

Flowood, MS 39232

Phone:

601-948-4601



AIA Document G802[®] – 2017

Amendment to the Professional Services Agreement

PROJECT: *(name and address)*

Madison County - Various Projects
Madison County, Mississippi

AGREEMENT INFORMATION:

Date: 15 August 2022

AMENDMENT INFORMATION:

Amendment Number: 007
Date: 02 March 2026

OWNER: *(name and address)*

Madison County Board of Supervisors
125 W. North St., Canton, MS

ARCHITECT: *(name and address)*

JH&H Architects Planners Interiors PA
1047 N. Flowood Dr., Flowood, MS

The Owner and Architect amend the Agreement as follows:

1. This Addendum modifies and amends the AIA B101-2017 Standard Form of Agreement Between Owner and Architect dated 15 August 2022, herein referenced above. To the extent there are any inconsistencies between the Addendum and B101 Agreement, the terms of this Addendum shall control with respect to the subject matter herein.

2. The AIA B101-2017 shall be modified to add the following project.

The Architect shall provide Professional Services for the design of MADISON COUNTY MORGUE, Canton, Mississippi.

3. All other aspects of the AIA B101-2017 Standard Form of Agreement Between Owner and Architect dated 15 August 2022, shall remain as contained in the Agreement.

The Architect's compensation and schedule shall be adjusted as follows:

Compensation Adjustment:

Seven percent (7%) of the Cost of the Work for the project named above as indicated in Section 8.1 of the AIA B101-2017 Standard Form of Agreement Between Owner and Architect dated 15 August 2022.


Schedule Adjustment:

To be determined by the Owner and Architect.

SIGNATURES:

JH&H Architects Planners Interiors
PA

ARCHITECT *(Firm name)*

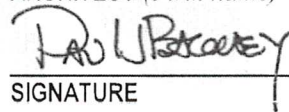

SIGNATURE

Paul Bagley, Principal


PRINTED NAME AND TITLE

2/24/2026

DATE

Madison County Board of
Supervisors

OWNER *(Firm name)*

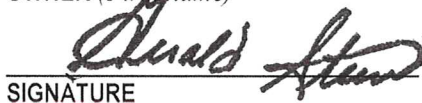

SIGNATURE

Gerald Steen, Board President

PRINTED NAME AND TITLE

3/17/26

DATE