

0821-29-010/21.00

0821-29-010/01.00

21-29-010/09.00

0821-29-010/15.00

0821-29-010/12.00

0821-29-010/13.00

0821-29-010/08.01

0821-29-010/07.00

0821-29-010/08.00

21-29-010/16.00

0821-29-010/11.00

21-29-010/17.00

21-29-010/18.00

21-29-010/05.00

0821-29-010/04.00

0821-29-010/06.00

0821-29-013/03.01

0821-29-012/00.00

0821-29-013/04.00

0821-29-013/01.10

0821-29-013/01.12

0821-29-013/01.13

0821-29-013/01.15

0821-29-013/01.16

0821-29-013/01.17

0821-29-013/01.01

0821-29-013/01.14

0821-29-013/01.18

0821-29-013/01.20

0821-29-013/02.00

0821-29-013/01.09

0821-29-013/01.23

0821-29-013/01.21

0821-29-003/02.00

0821-28-002/00.00

0821-28-002/11.00

0821-28-002/10.00

0821-28

0821-28-003/02.00

0821-28-001/19.00

ENTERPRISE DR

LEXINGTON DR

AMERICANWAY

DISTRIBUTION DR

HAZELTON CV


PLANTATION CV

DEES PLZ

DEES DR

155

155

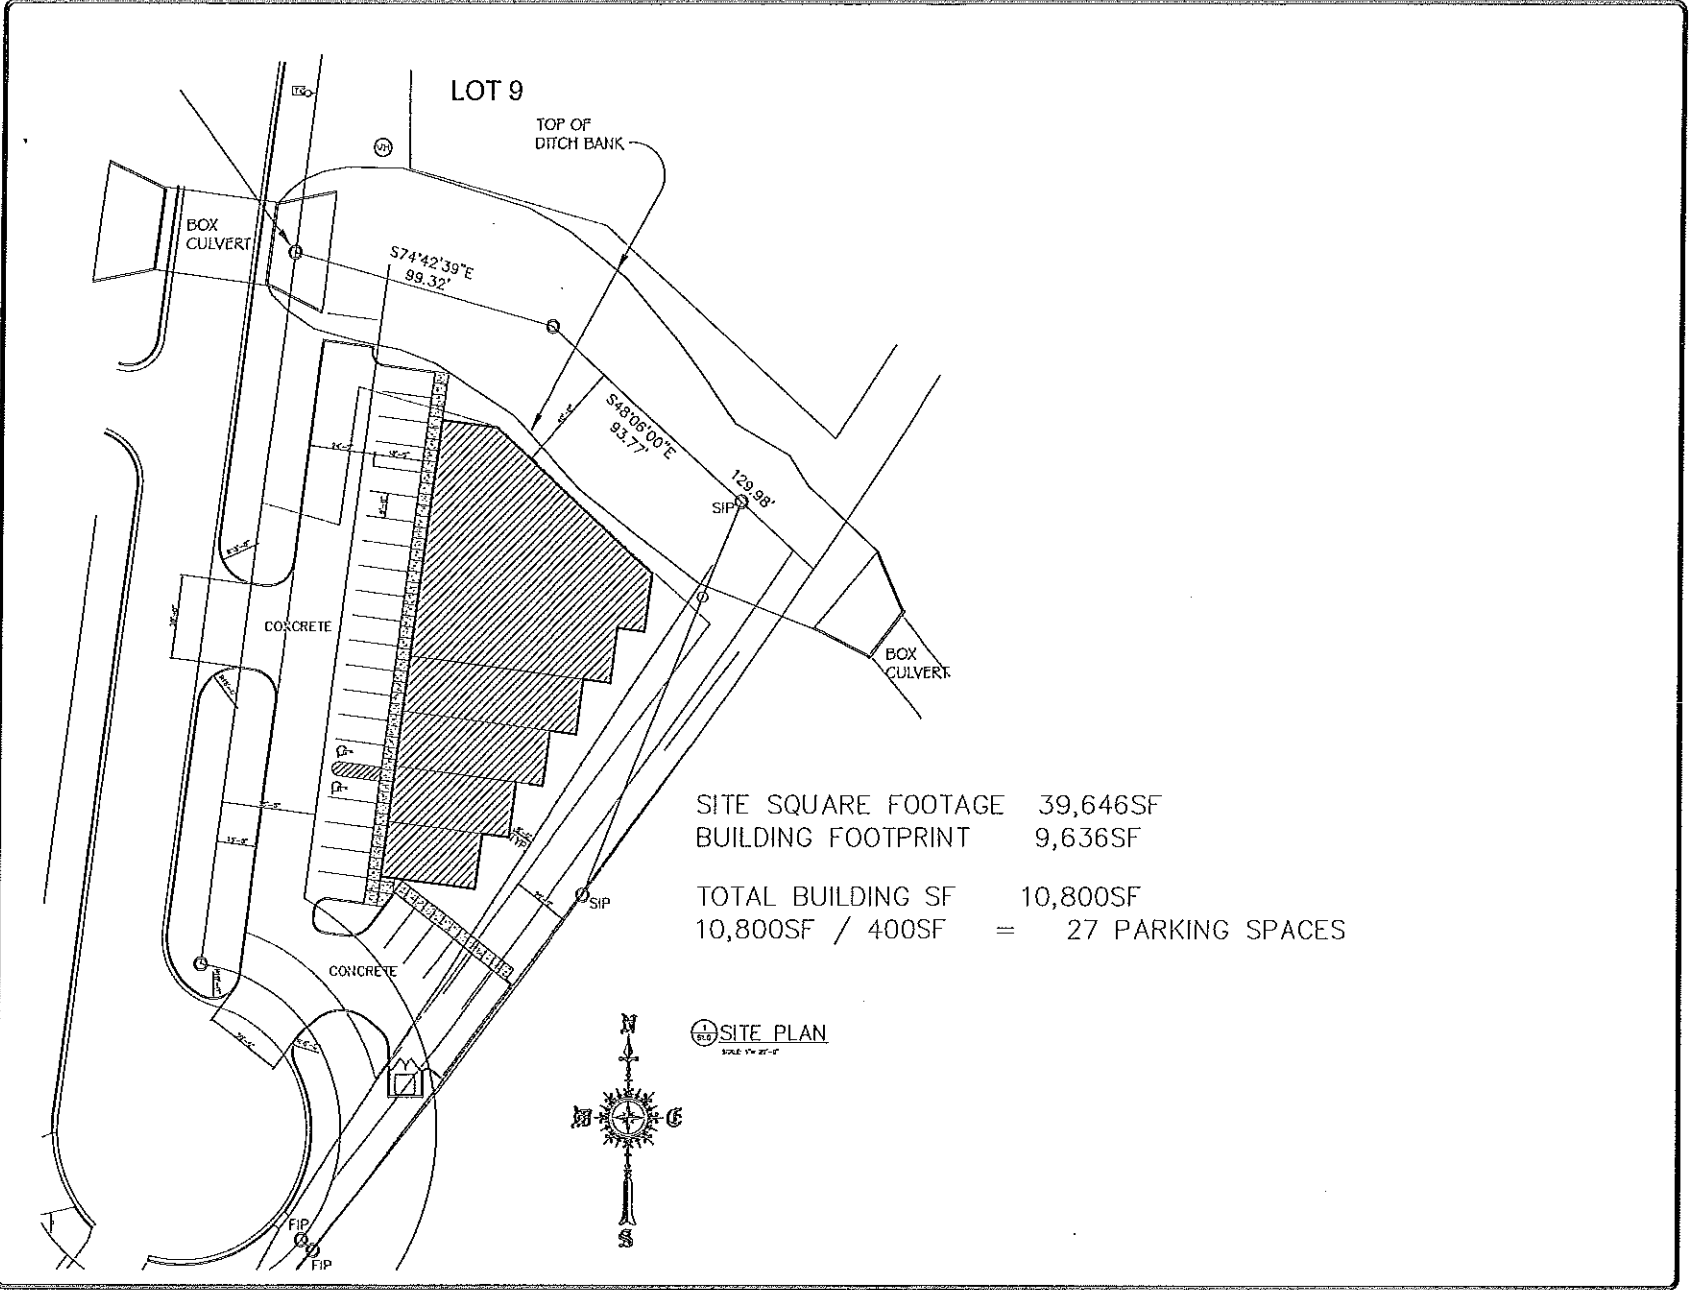

SITE SQUARE FOOTAGE 39,646SF  
 BUILDING FOOTPRINT 9,636SF  
 TOTAL BUILDING SF 10,800SF  
 10,800SF / 400SF = 27 PARKING SPACES



**SITE PLAN**  
 SCALE 1/8" = 1'-0"


REVISIONS	BY



**Gluckstadt Crossfit**  
 Dees Drive  
 Gluckstadt, Mississippi

DATE	
BY	
CHECKED	
SCALE	
DATE	
BY	

<b>A1.0</b> <small>5/23</small>
------------------------------------

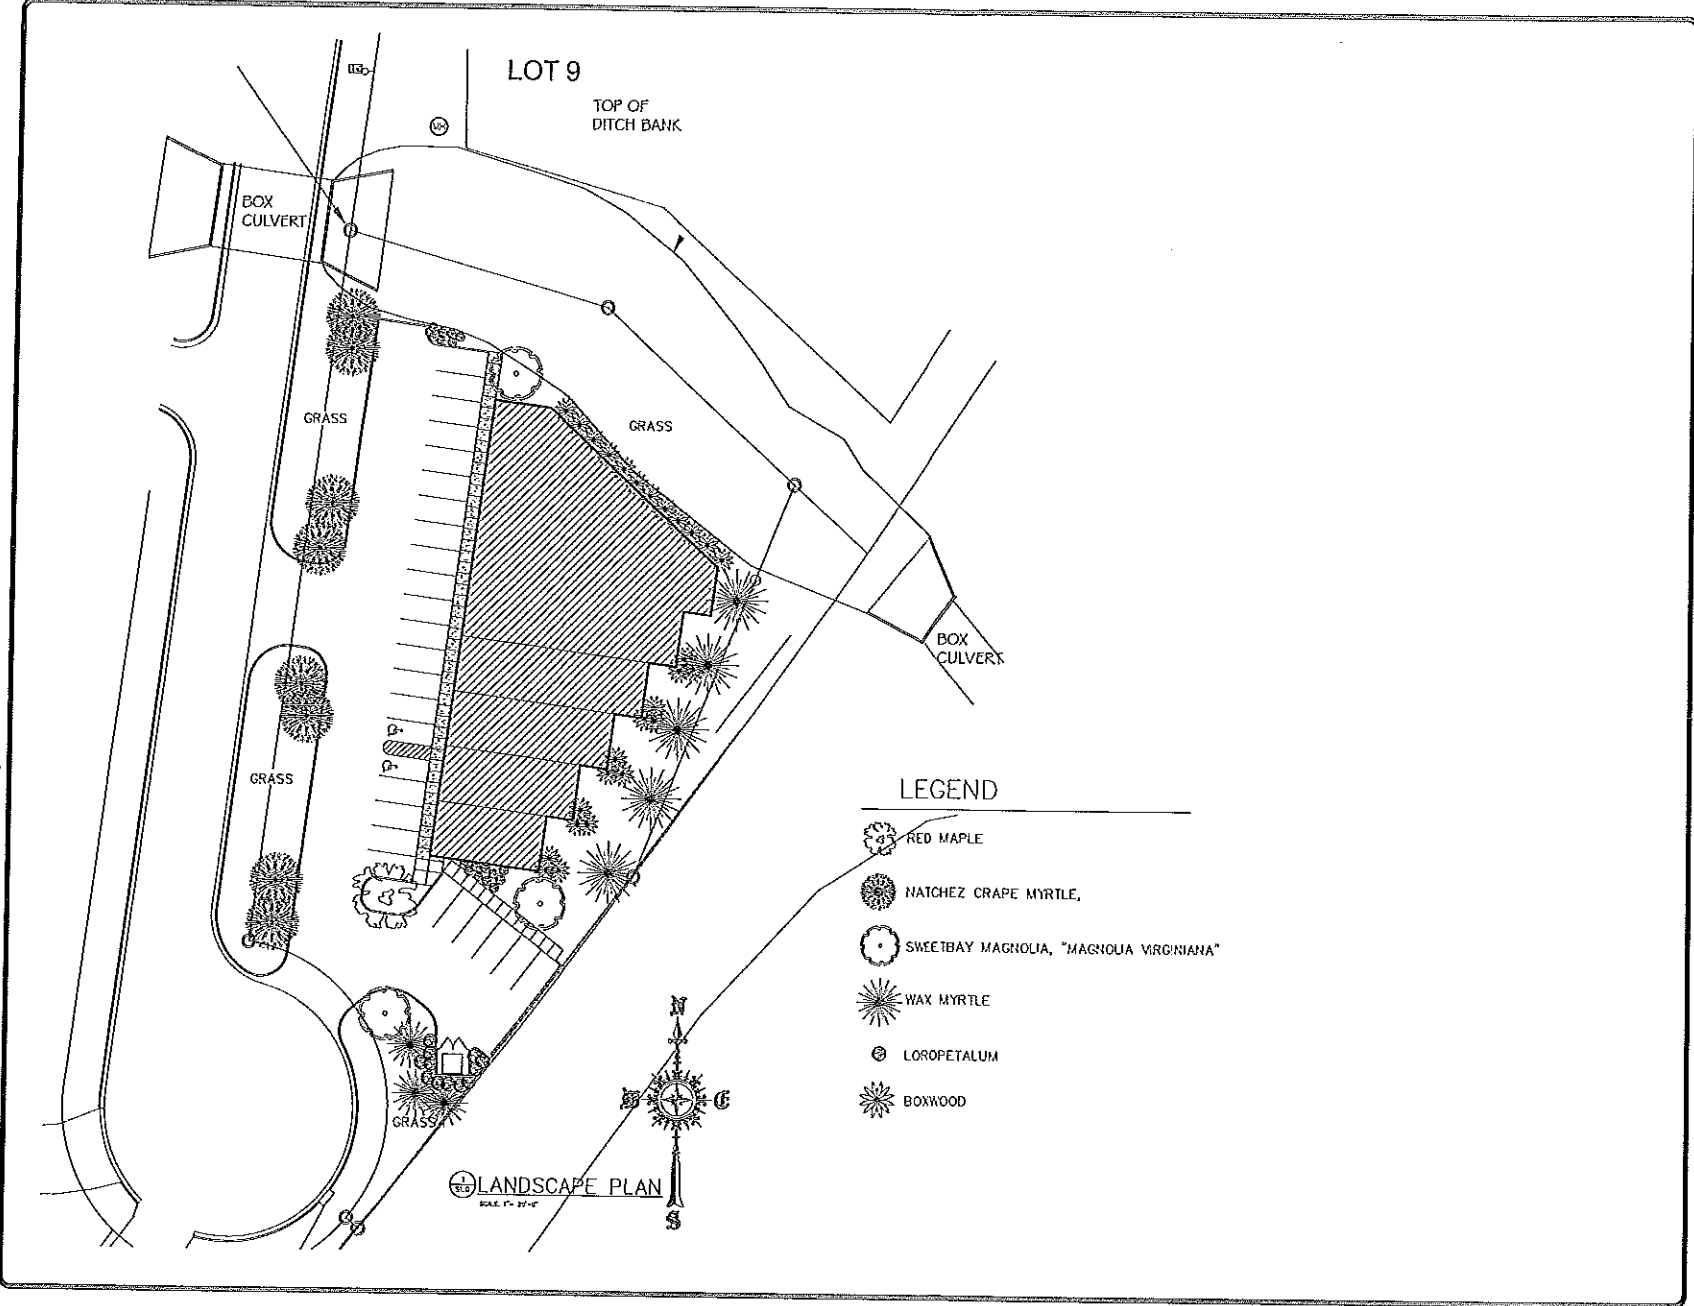

REVIEWS	BY

--

**Gluckstadt Crossfit**  
Dees Drive  
Gluckstadt, Mississippi

DATE: 6/15/2001  
TIME: 9:21 AM  
DRAWN BY: [Name]  
CHECKED BY: [Name]

**A1.0**

