


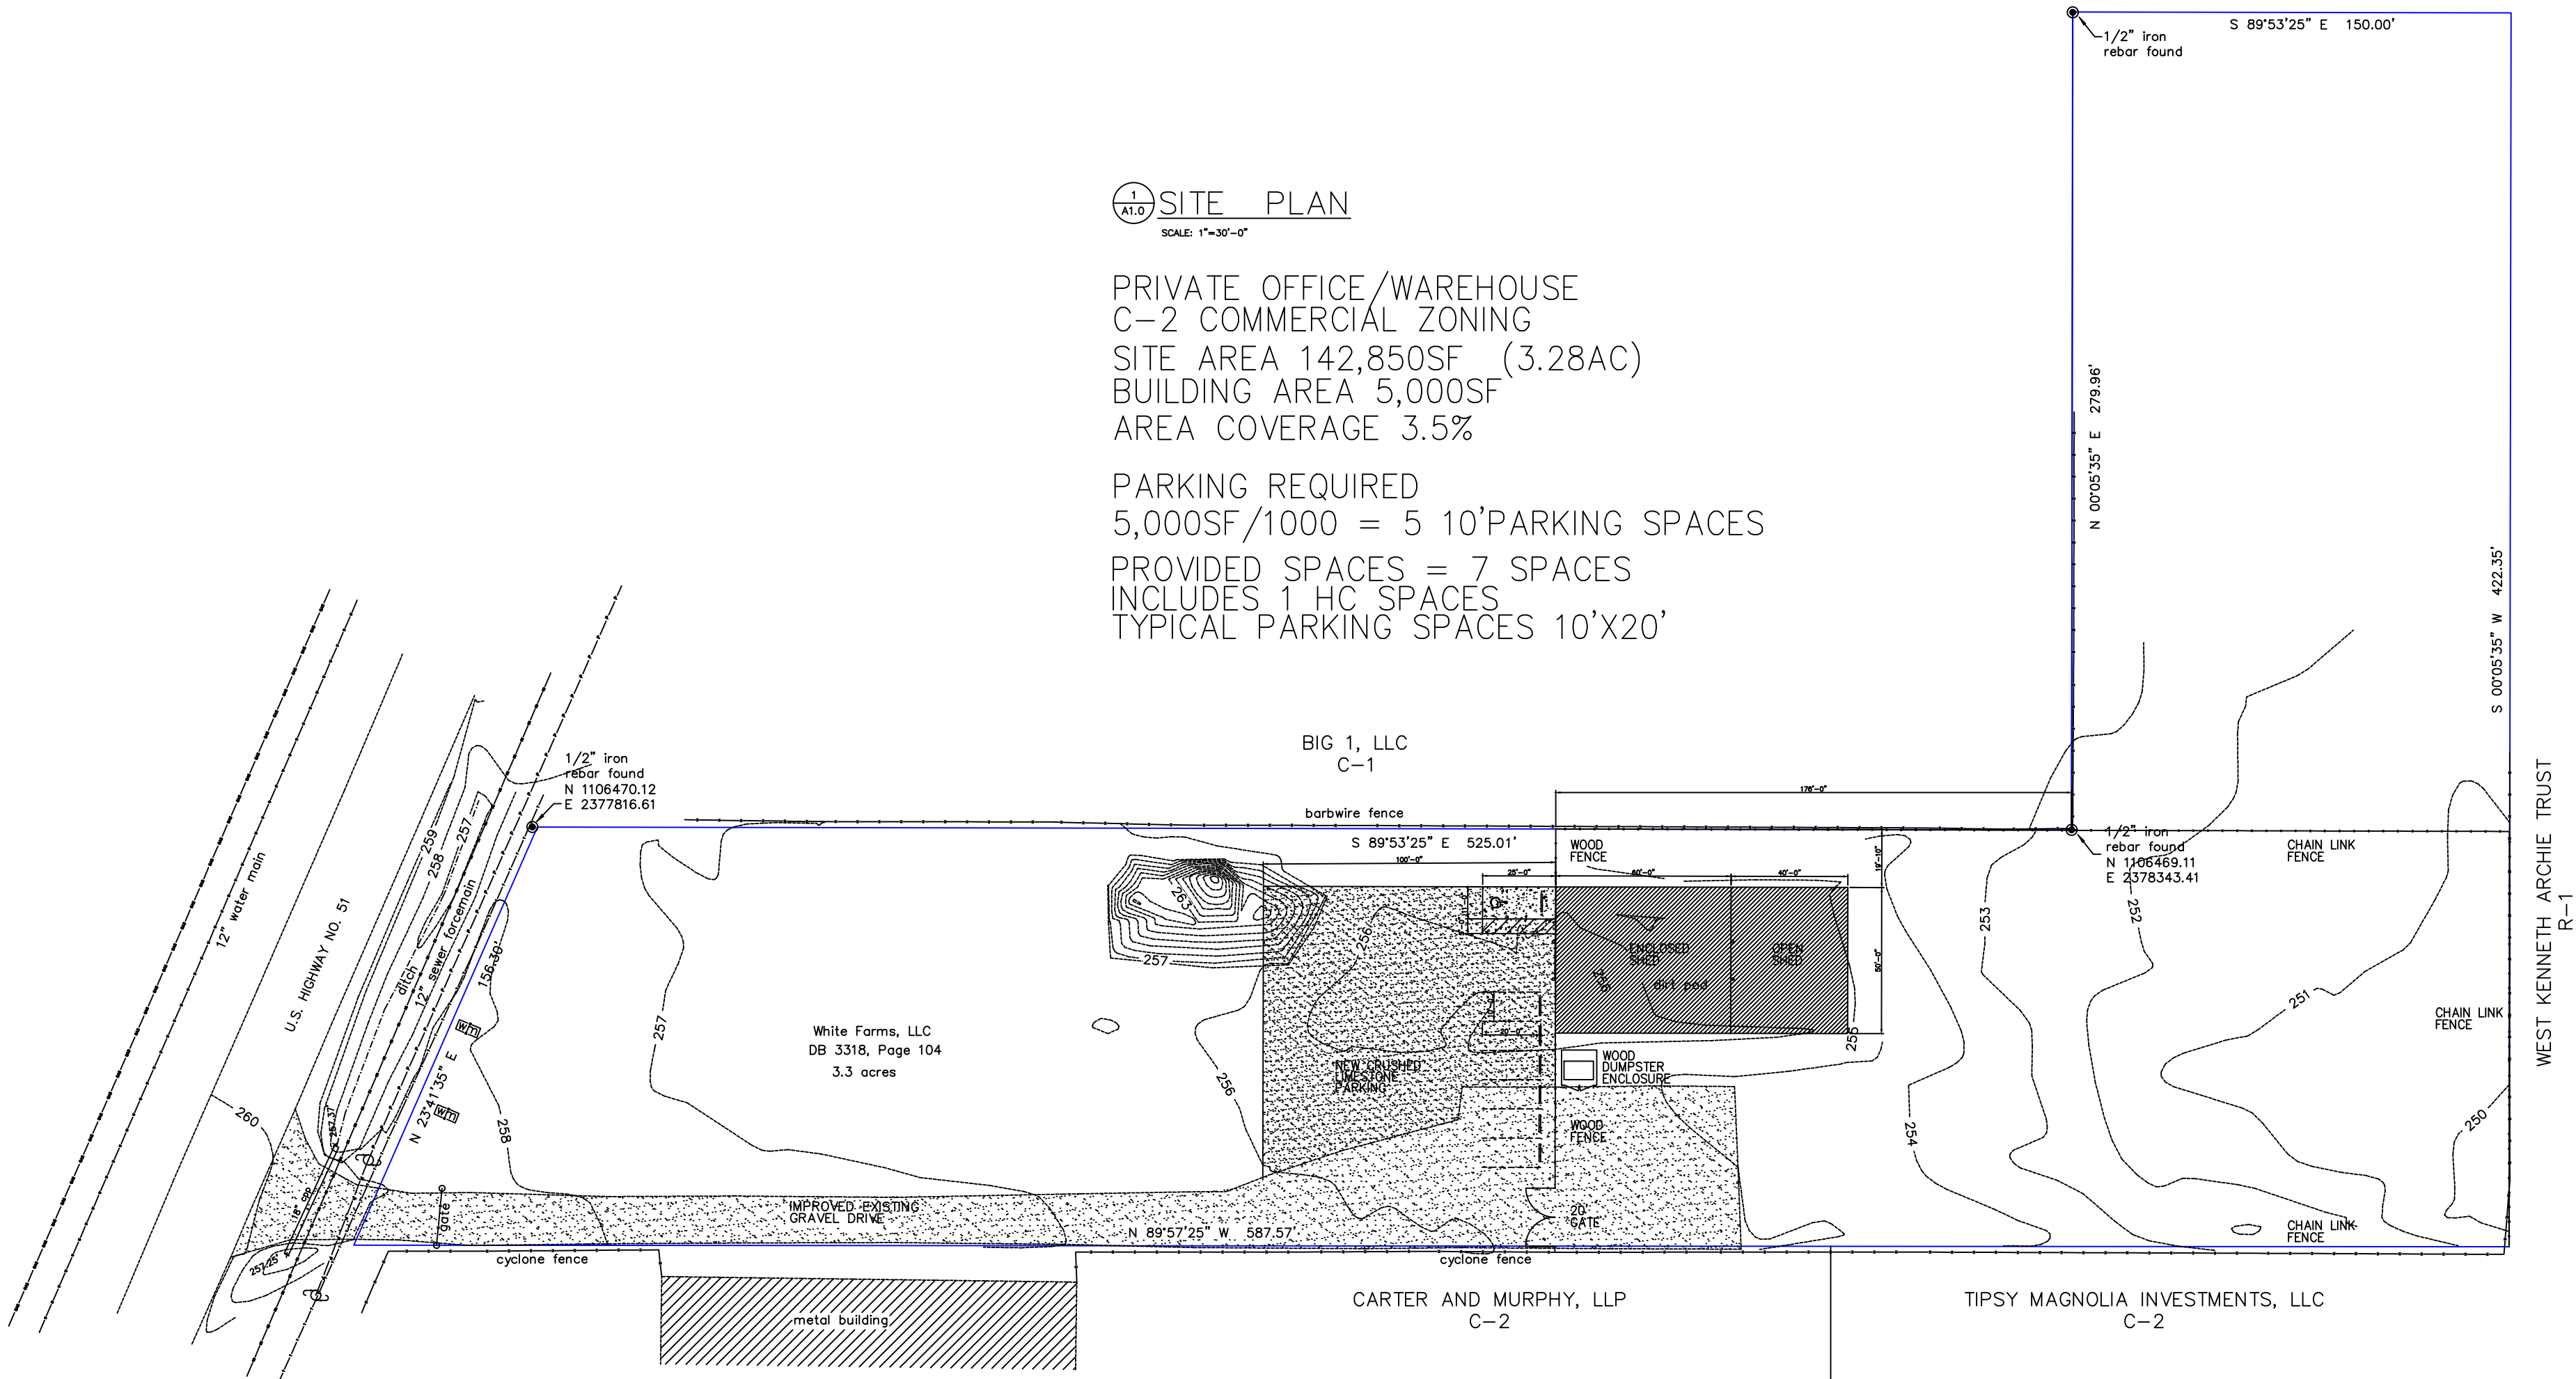


1 SITE PLAN
A1.0
SCALE: 1"=30'-0"

PRIVATE OFFICE/WAREHOUSE
C-2 COMMERCIAL ZONING
SITE AREA 142,850SF (3.28AC)
BUILDING AREA 5,000SF
AREA COVERAGE 3.5%

PARKING REQUIRED
5,000SF/1000 = 5 10'PARKING SPACES
PROVIDED SPACES = 7 SPACES
INCLUDES 1 HC SPACES
TYPICAL PARKING SPACES 10'X20'

REVISIONS	BY

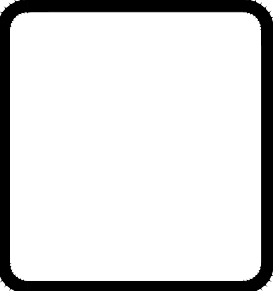

WOOLDRIDGE & ASSOCIATES
464 CHURCH RD. SUITE 700
MADISON, MS 39110
601-209-8885
WWW.WOOLDRIDGEARCHITECTUREFARM.COM

White Farms, LLC
HWY 51
Madison County, Mississippi

THIS DESIGN IS THE COPYRIGHTED PROPERTY OF WOOLDRIDGE & ASSOCIATES. IT MAY NOT BE REPRODUCED OR TRANSMITTED IN ANY FORM OR BY ANY MEANS, ELECTRONIC OR MECHANICAL, WITHOUT THE EXPRESS WRITTEN PERMISSION OF WOOLDRIDGE & ASSOCIATES.

DRAWN
CHECKED
DATE 10/14/23
SCALE
JOB NO.
SHEET A0.0
OF SHEETS