


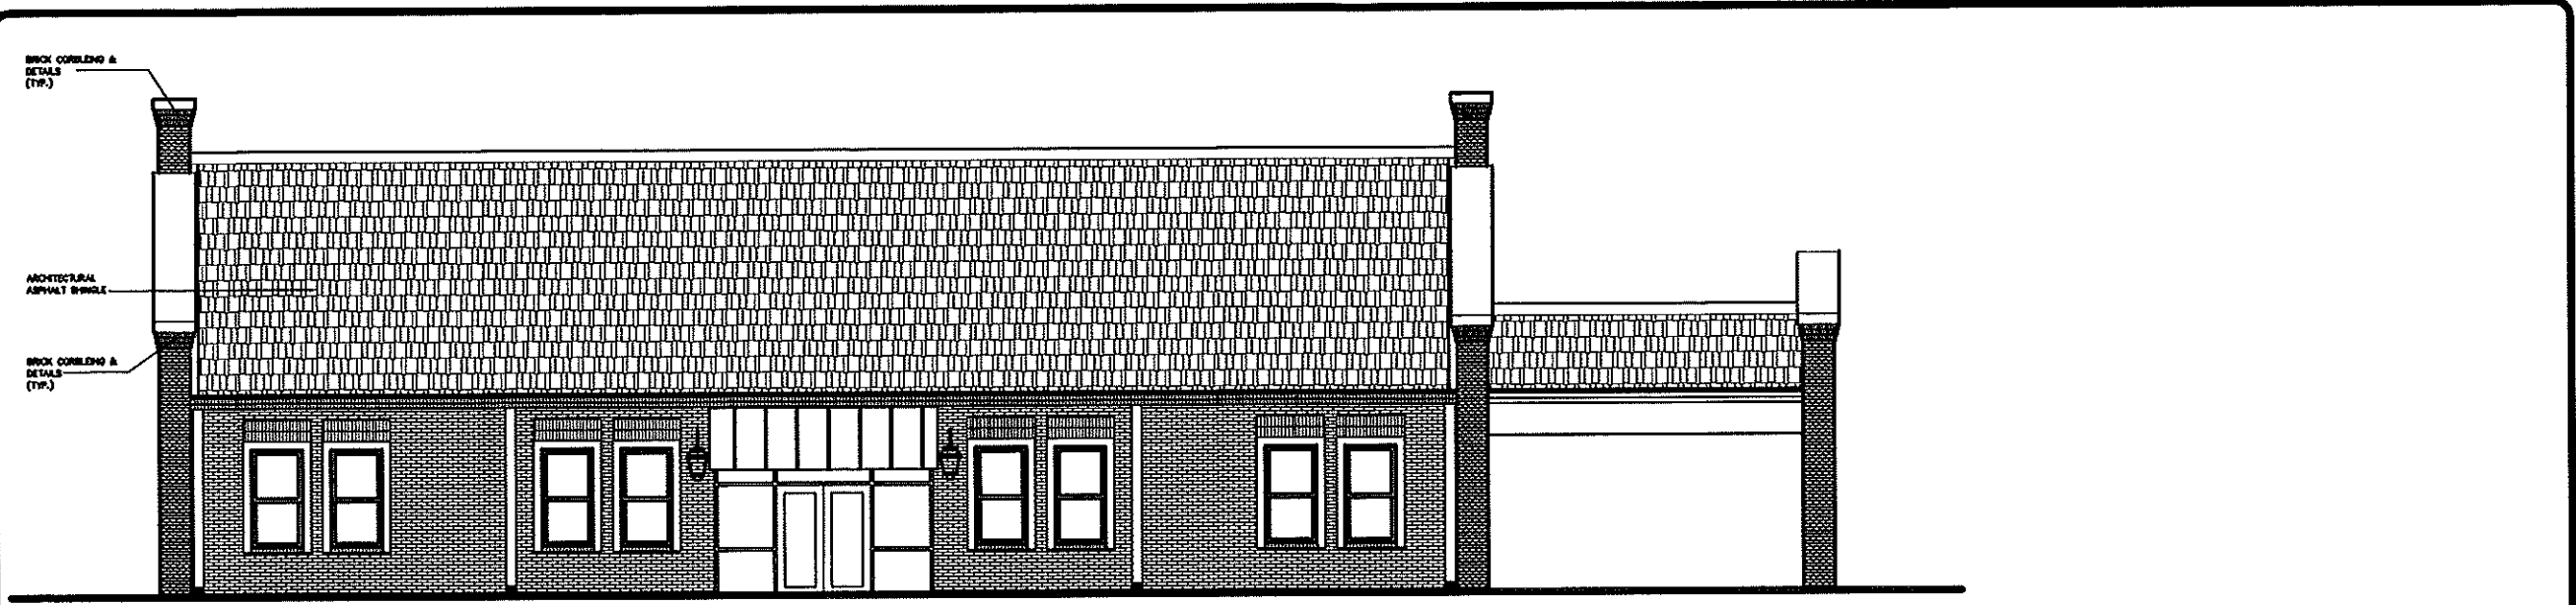
REVISIONS	BY




WOODRUFF & ASSOCIATES  
 601 N. HUNTER COLONY PARKWAY  
 RIDGELAND, MS 39167  
 601-909-8888

New Building for  
**Kid's Kastle**  
 Gluckstadt, Mississippi


DATE
CREATED
DATE
MARCH 2, 2016
DRAWN
SKLZ
JOB NO.
SHEET
<b>A3.0</b>
OF
SHEETS



1 FRONT ELEVATION  
 SCALE: 3/16"=1'-0"

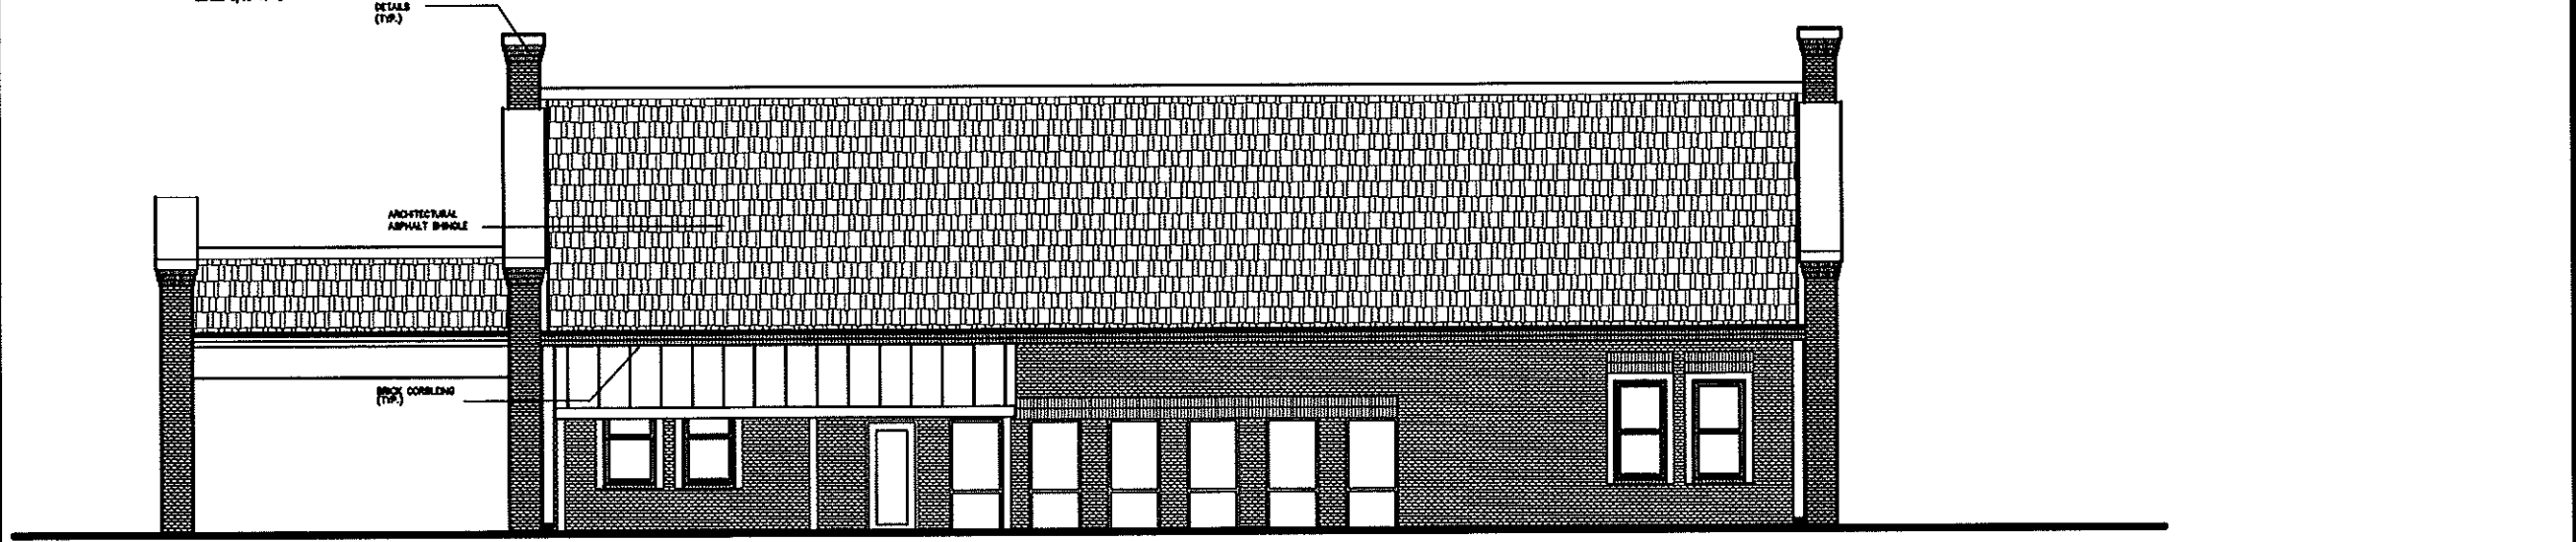

2 REAR ELEVATION  
 SCALE: 3/16"=1'-0"

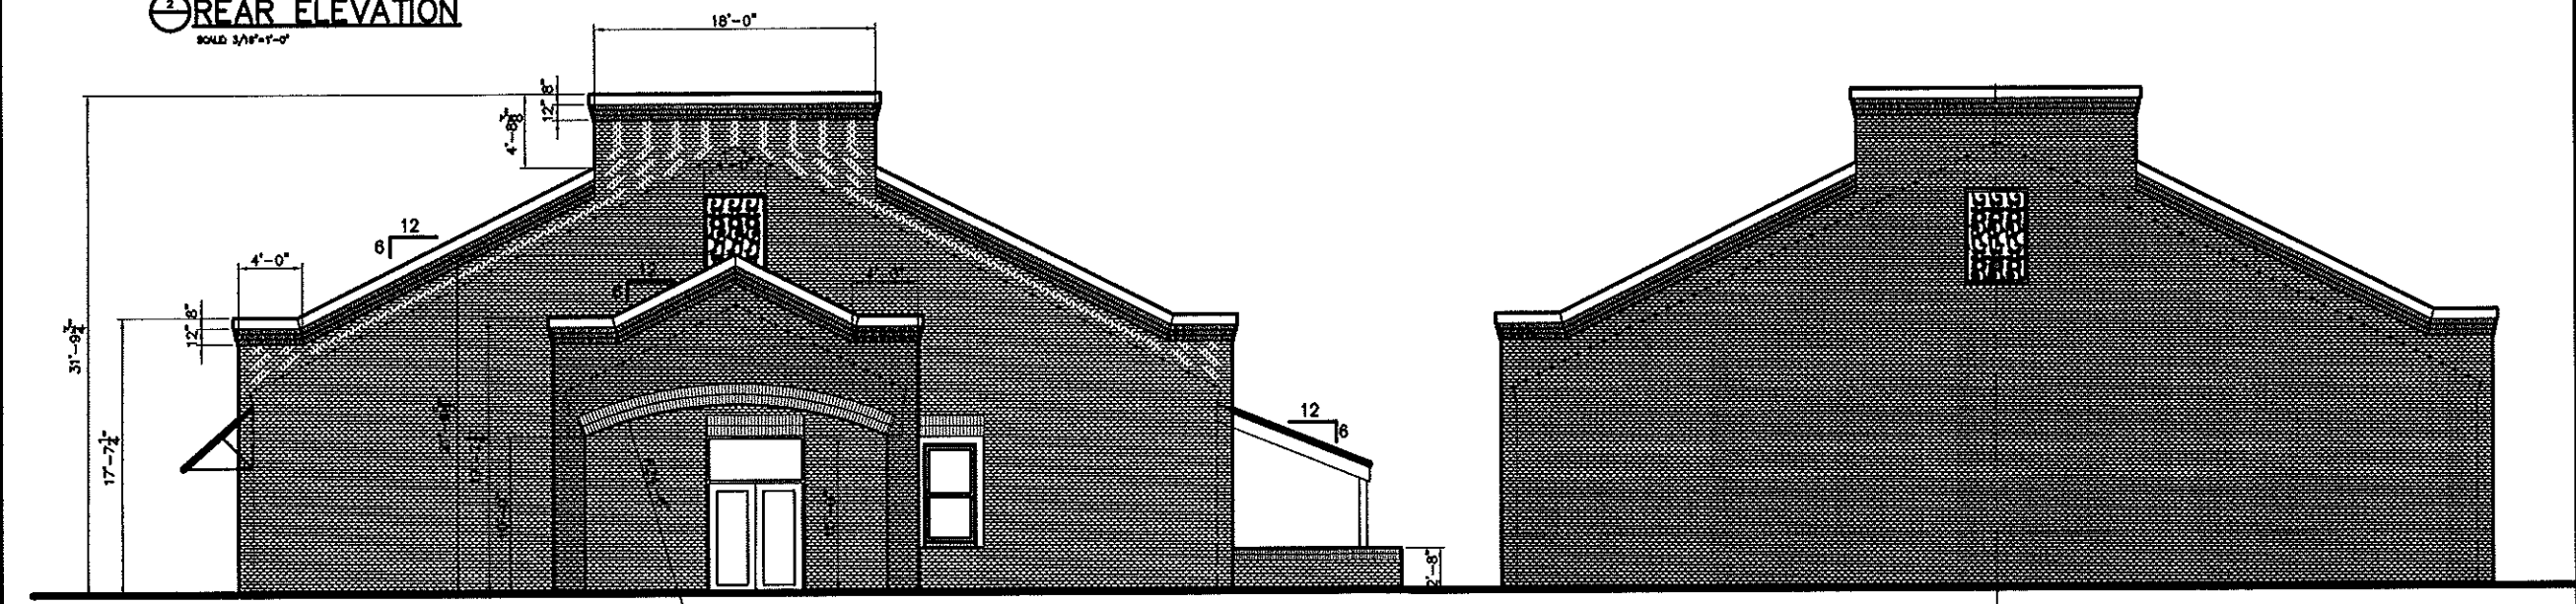


3 END ELEVATIONS  
 SCALE: 3/16"=1'-0"

3 END ELEVATIONS  
 SCALE: 3/16"=1'-0"

10/25/2004 8:59 AM OLDE COLONY FLOORPLAN.dwg  
 Woodruff & Associates

10/25/2004 8:59 AM OLDE COLONY FLOORPLAN.dwg  
Woodruff & Associates

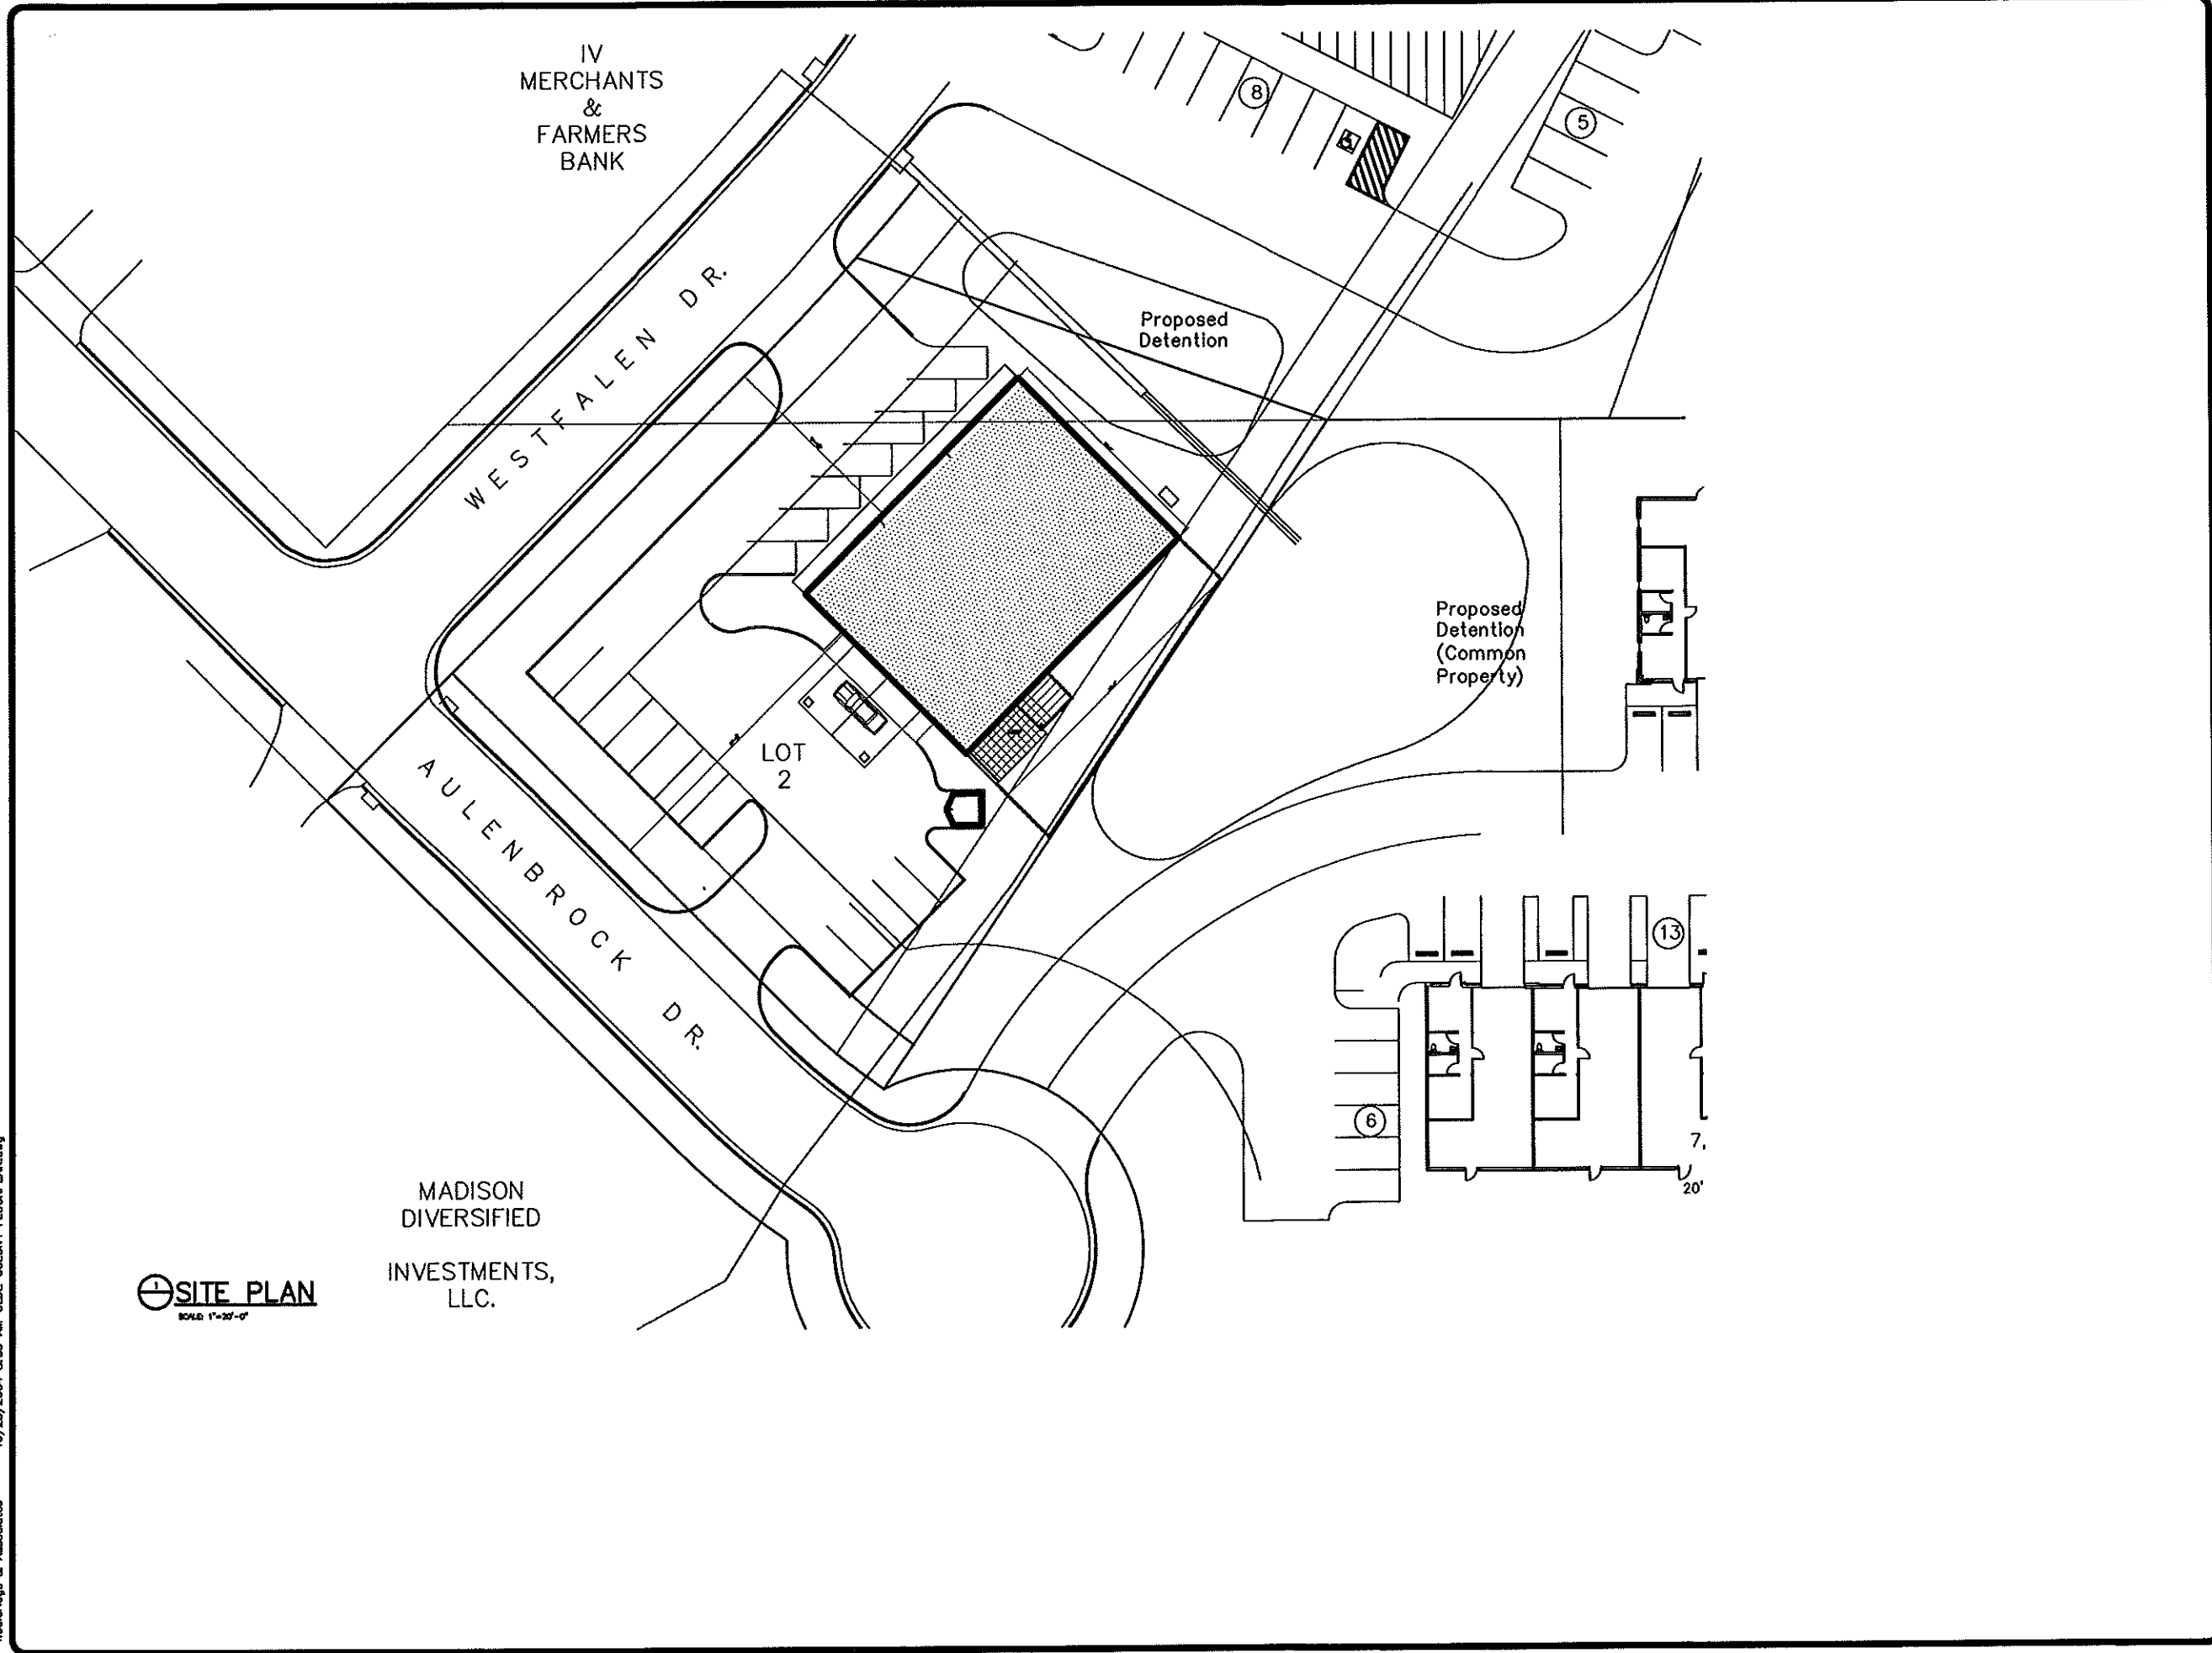


REVISIONS	BY

**W**  
 WOODRUFF & ASSOCIATES  
 500 WHELAN COLONY PARKWAY  
 RIDGELAND, MS 39167  
 601-200-8888

New Building for  
**Kid's Kastle**  
 Gluckstadt, Mississippi

DATE
DECKED
DATE
MARCH 2, 2016
SCALE
JOB NO.
DATE
<b>S1.0</b>
DATE

TRACT  
IV  
MERCHANTS  
&  
FARMERS  
BANK

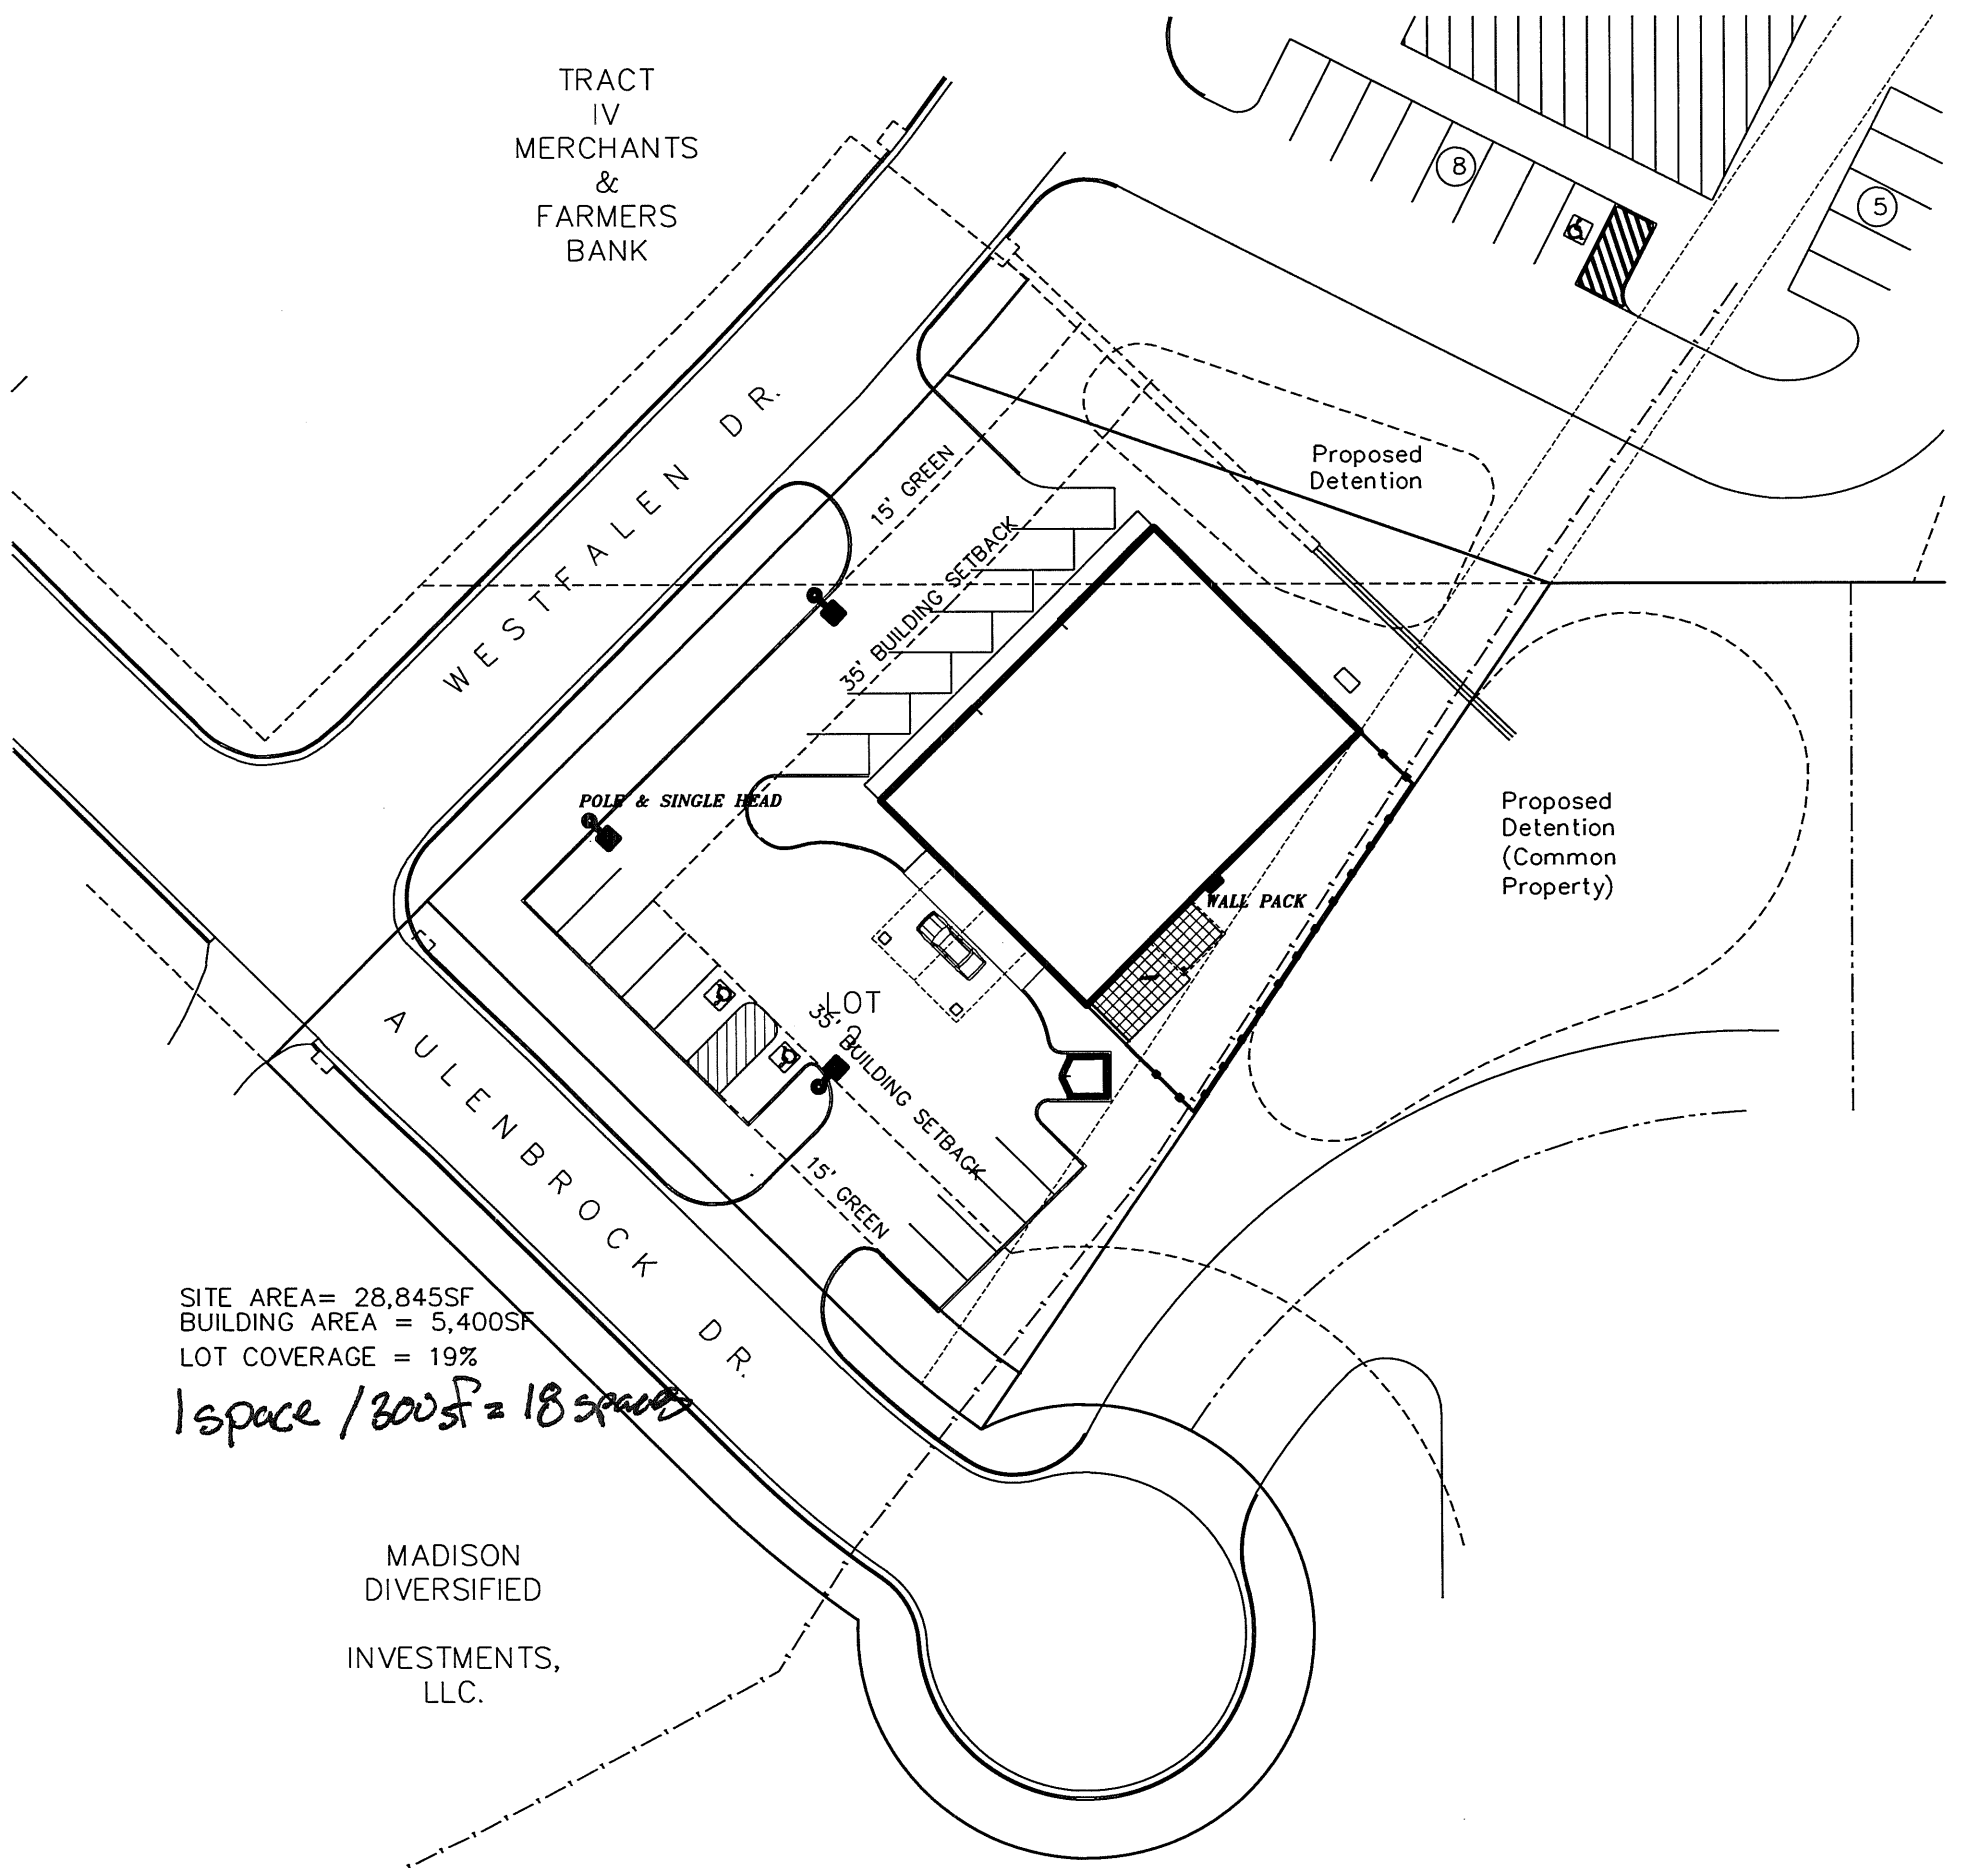


SITE AREA= 28,845SF  
BUILDING AREA = 5,400SF  
LOT COVERAGE = 19%

1 space / 300SF = 18 spaces

MADISON  
DIVERSIFIED  
INVESTMENTS,  
LLC.

Kids Kastle

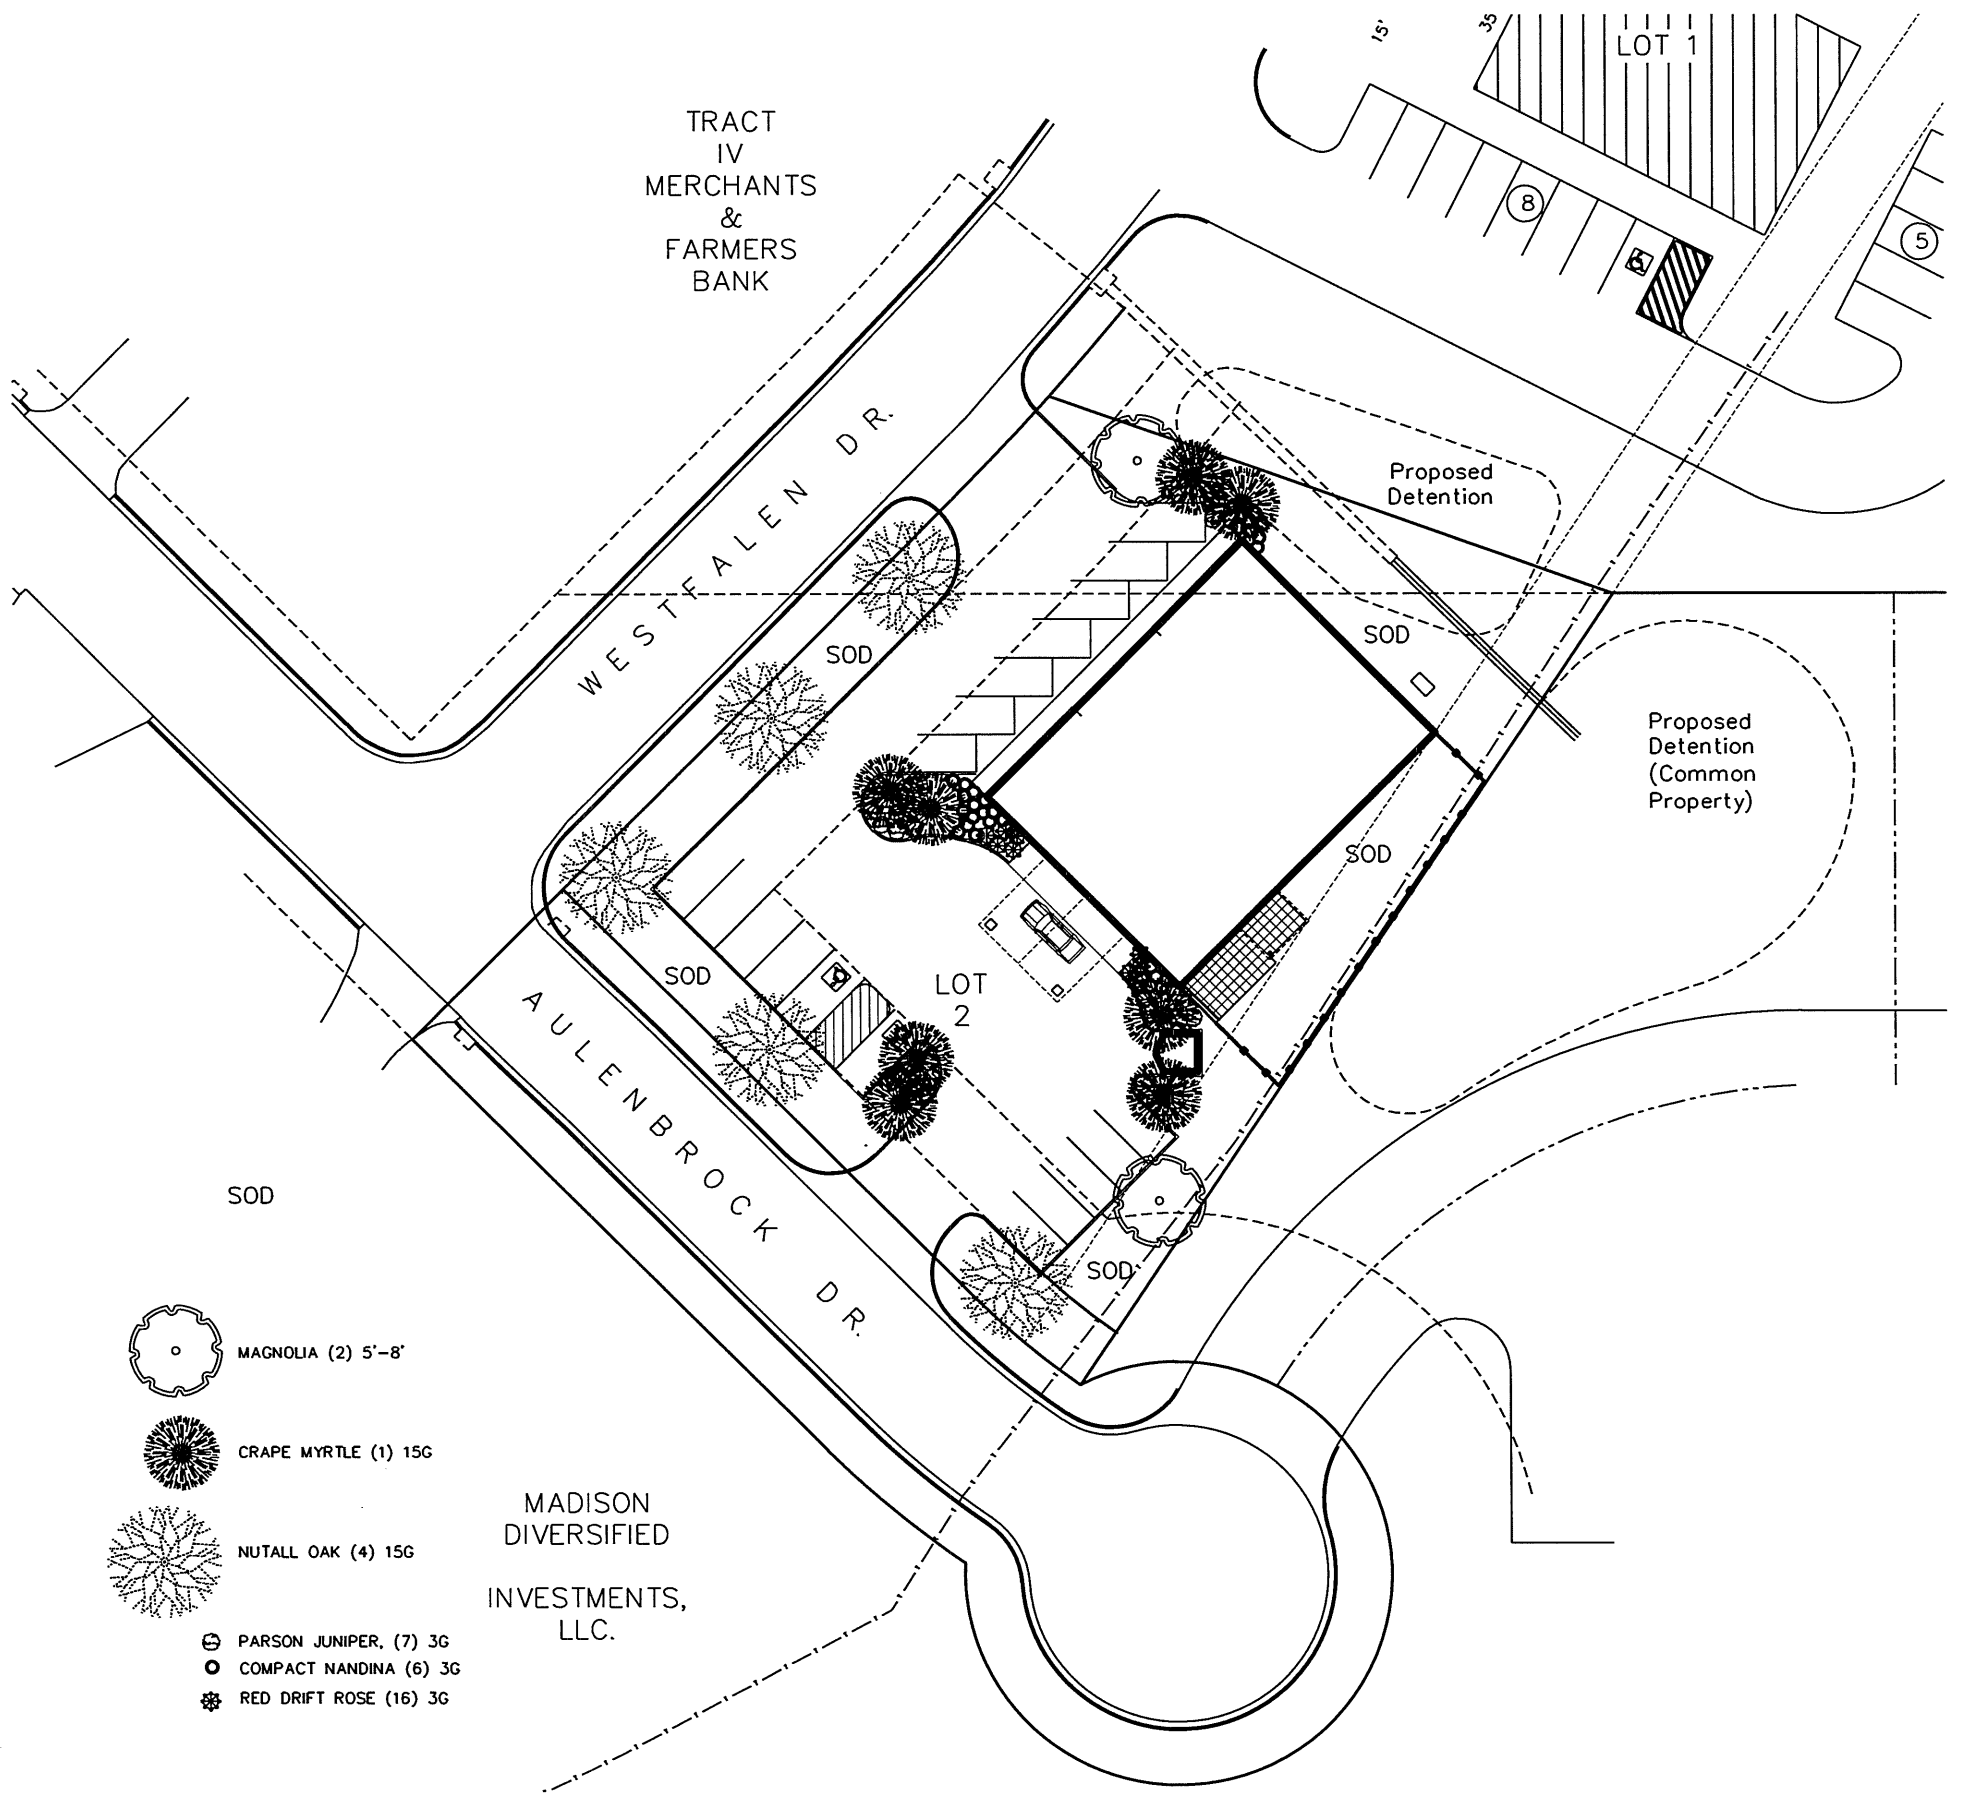

TRACT  
IV  
MERCHANTS  
&  
FARMERS  
BANK

WESTFALEN DR.

AULENBROCK DR.

LOT 1

LOT 2

Proposed  
Detention

Proposed  
Detention  
(Common  
Property)

SOD



MAGNOLIA (2) 5'-8'



CRAPE MYRTLE (1) 15G



NUTTALL OAK (4) 15G

⊗ PARSON JUNIPER, (7) 3G

○ COMPACT NANDINA (6) 3G

✻ RED DRIFT ROSE (16) 3G

MADISON  
DIVERSIFIED  
INVESTMENTS,  
LLC.

Kids Kastle