

RON HUTCHINSON
JOHN & ANNETTE HARELLED
(C2)

BOB LOYD (C2)

ATT (C2)

CHURCH ROAD



ZONING C-2
 TOTAL SITE 125,281SF
 ADDITION 5,600SF
 TOTAL BUILDING 21,776SF
 LOT COVERAGE % = 17%
 OFFICE 3,349SF / 300 = 11.16 PARKING
 WAREHOUSE 18,426SF / 1,000 = 18.4 PARKING
 TOTAL PARKING REQUIRED = 29.56 = 30 PARKING SPACES

1 SITE PLAN
SCALE: NTS


1 FLOOR PLAN
SCALE: NTS


REVISIONS	BY

MISSISSIPPI TENT
 CHURCH RD.
 GLUCKSTADT, MS


THIS DRAWING IS THE SOLE PROPERTY OF
 MISSISSIPPI TENT AND IS NOT TO BE
 REPRODUCED OR TRANSMITTED IN ANY
 FORM OR BY ANY MEANS, ELECTRONIC
 OR MECHANICAL, INCLUDING PHOTOCOPYING,
 RECORDING, OR BY ANY INFORMATION
 STORAGE AND RETRIEVAL SYSTEM.

OWNER
CHECKED
DATE 6/12/18
SCALE
JOB NO.
SHEET A1.0

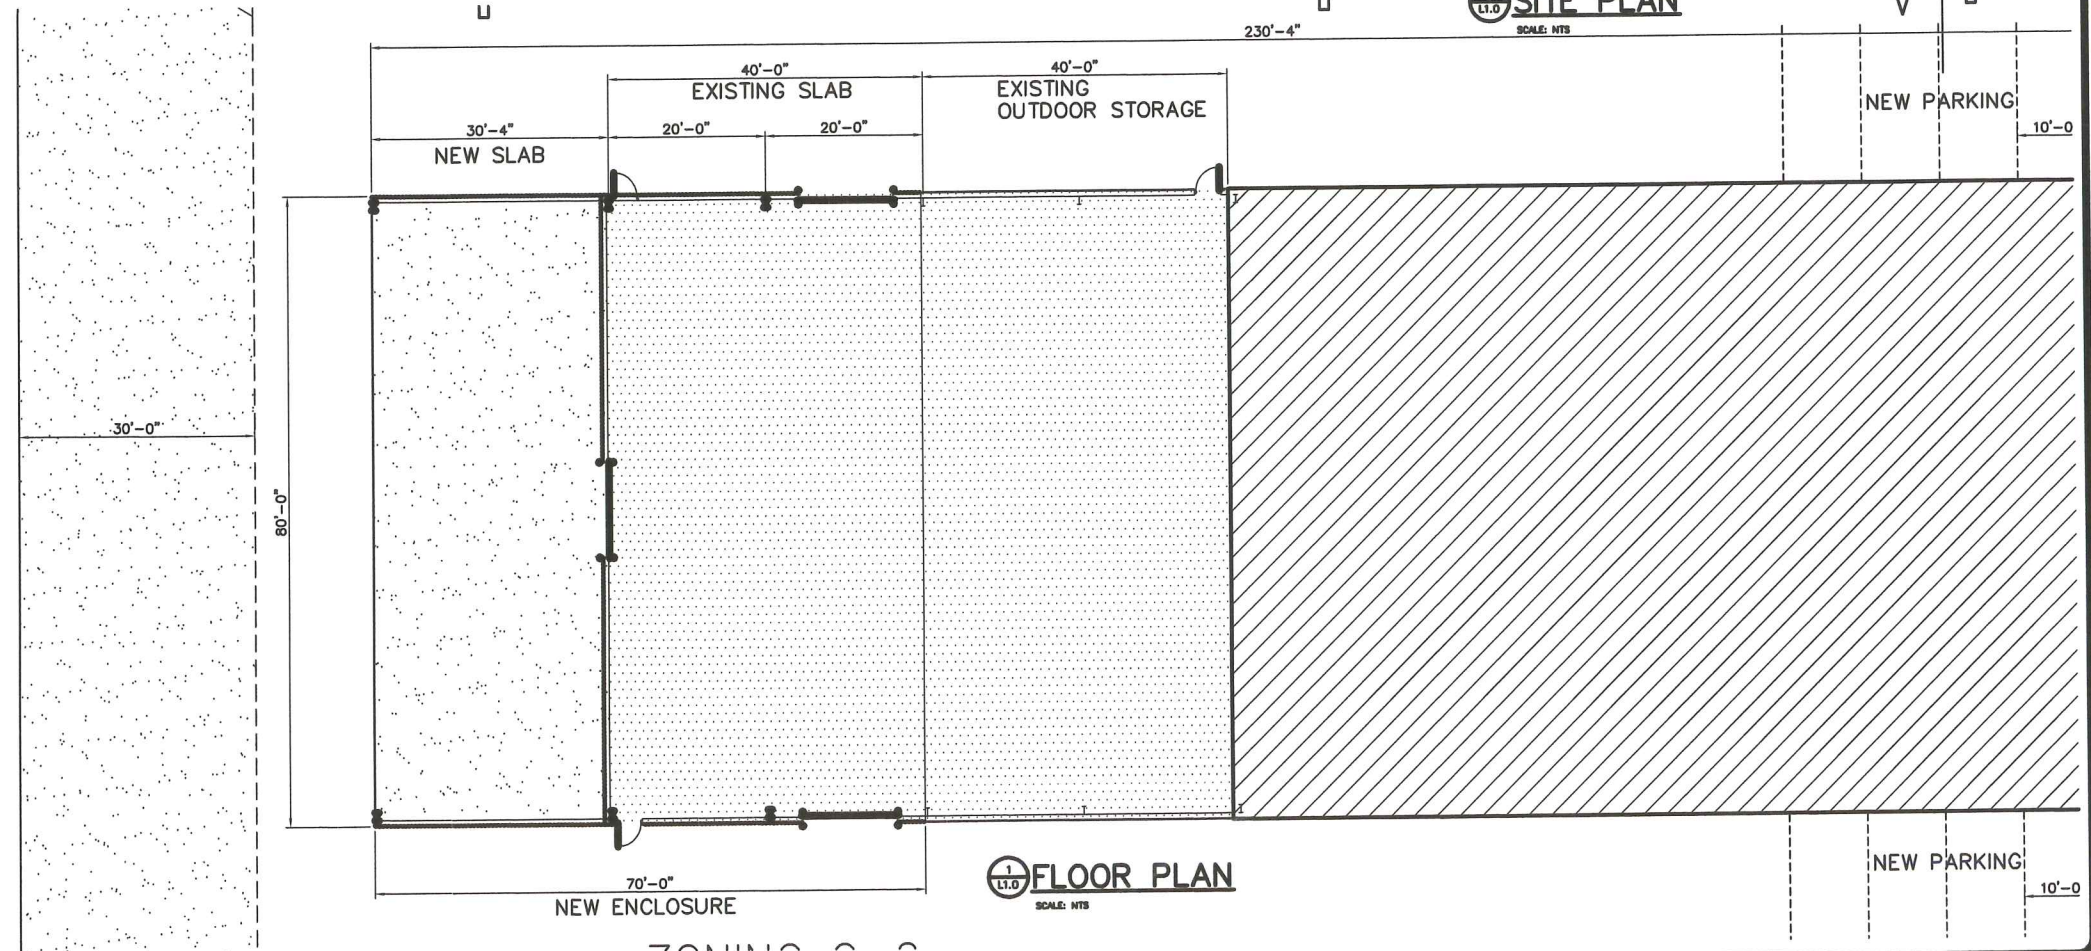


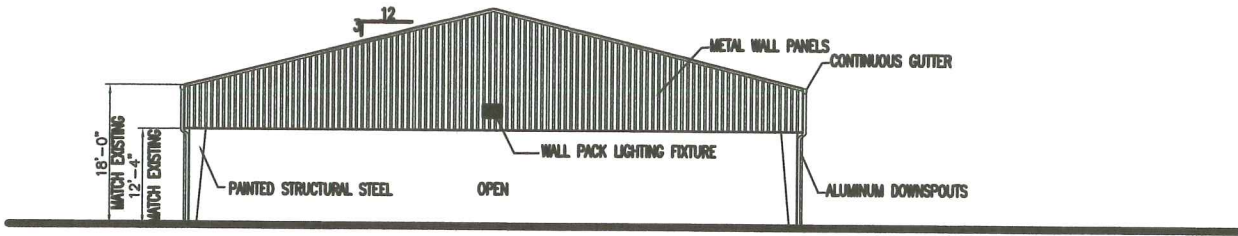

1
A1.0 **END ELEVATION**
SCALE: NTS

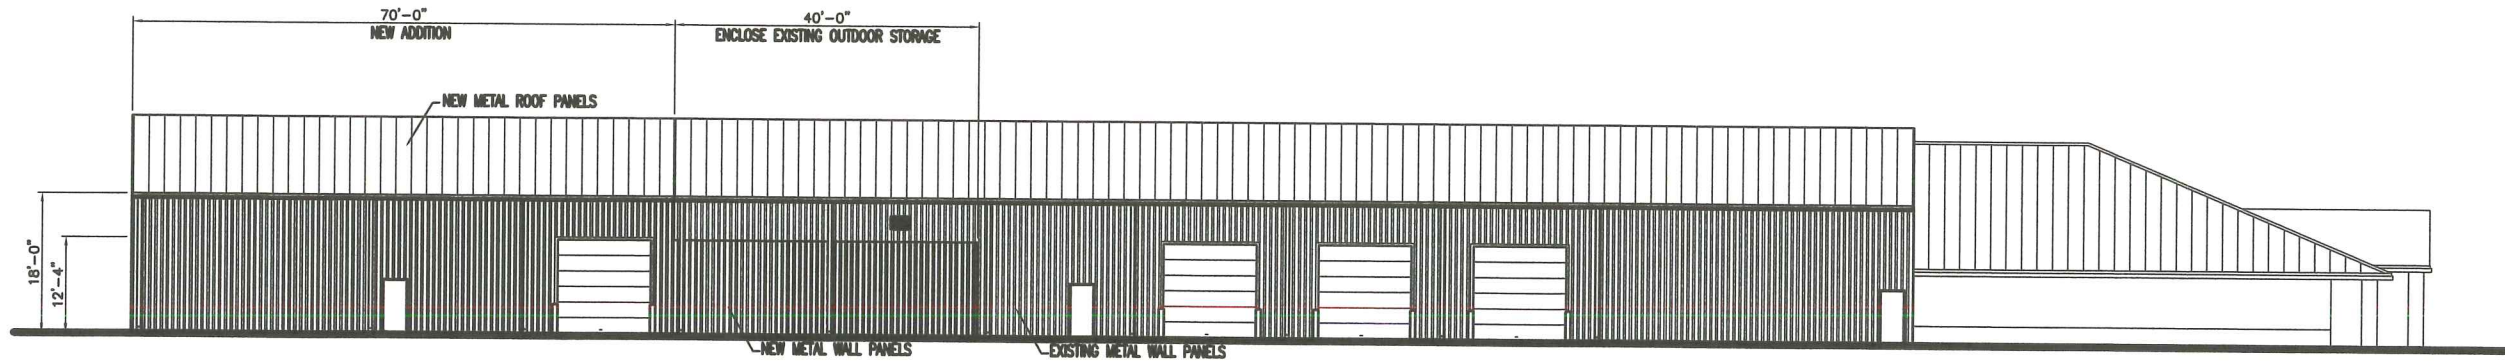


1
A1.0 **EAST ELEVATION**
SCALE: NTS

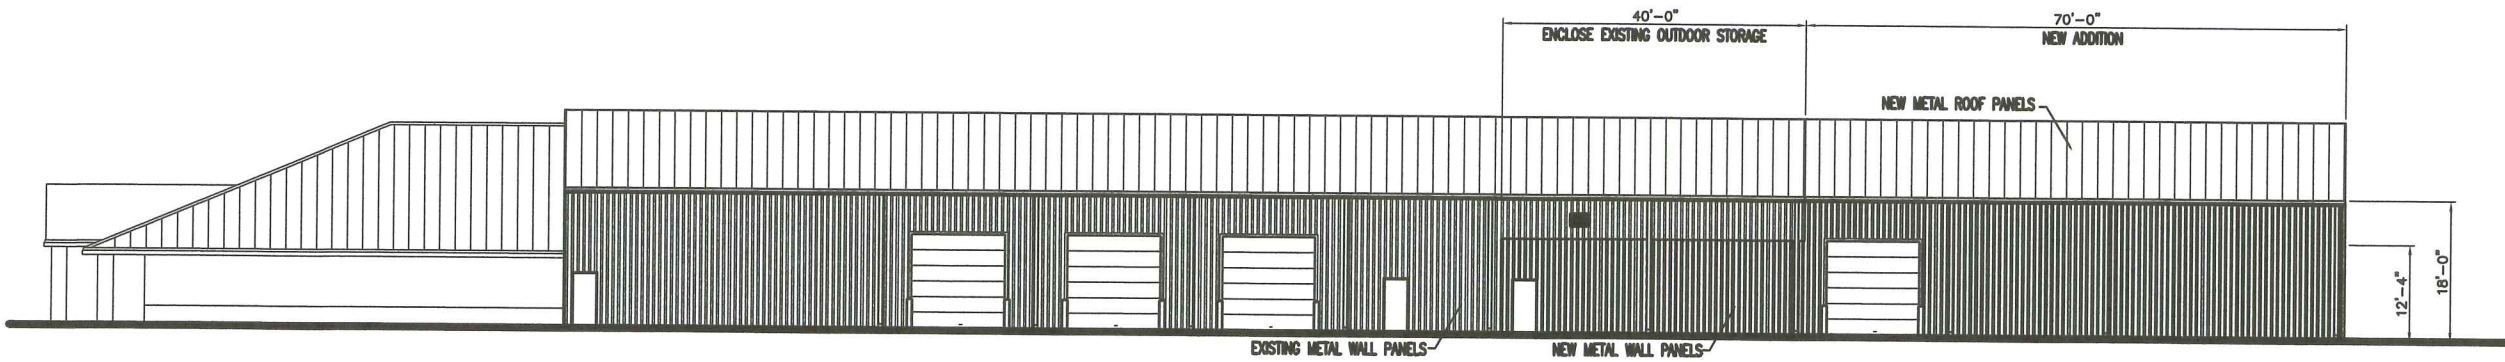

1
A1.0 **WEST ELEVATION**
SCALE: NTS

REVISIONS	BY

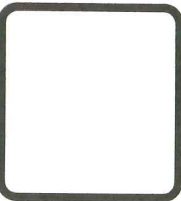

MISSISSIPPI TENT
CHURCH RD.
GLUCKSTADT, MS

THIS DRAWING IS THE SOLE PROPERTY OF
A.T.O. & COMPANY
IT IS NOT TO BE REPRODUCED
OR COPIED IN ANY MANNER
WITHOUT THE WRITTEN PERMISSION
OF A.T.O. & COMPANY.

DRAWN
CHECKED
DATE 3/19/18
SCALE
JOB NO.
SHEET
A3.0
OF SHEETS



