


<p>CREATED BY: </p> <p>Guest Consultants, Inc.  <small>TWENTY SIX EASTGATE DRIVE • P.O. BOX 1025 • BRANSON, MO 64403          TELEPHONE: (660) 252-8341 FAX: (660) 252-3032          www.guestconsultants.com</small></p>		<p>CAD FILE: 16-184BASE.dwg</p>
<p>SCALE: 1" = 20'</p>	<p>DRAWN BY: MM</p>	<p>CHECKED BY: MM</p>
<p>CLIENT: CEDARSTONE CONSTRUCTION</p>	<p>PROJECT TITLE: SOWELL DEVELOPMENT</p>	<p>DATE: 10/26/2018</p>
<p>DRAWING TITLE: GEOMETRIC LAYOUT</p>	<p>PROJ. NO: 16-184</p>	<p>SHEET NO. 4</p>

REVISIONS	BY

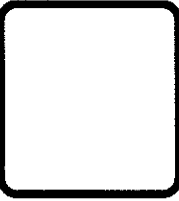


**Carter & Murphy**  
 HWY 51  
 Gluckstadt, Ms

This drawing is the property of the architect and shall remain confidential. It is to be used only for the project and site identified herein. No part of this drawing is to be reproduced, stored in a retrieval system, or transmitted in any form or by any means, electronic, mechanical, photocopying, recording, or by any information storage and retrieval system, without the prior written permission of the architect.


DATE
CHECKED DATE NOV. 15, 2018 SCALE JOB NO. SHEET <b>A3.0</b>




1  
 A1.0 **FRONT ELEVATION BLDG 1 & 2**  
 SCALE: 3/16"=1'-0"

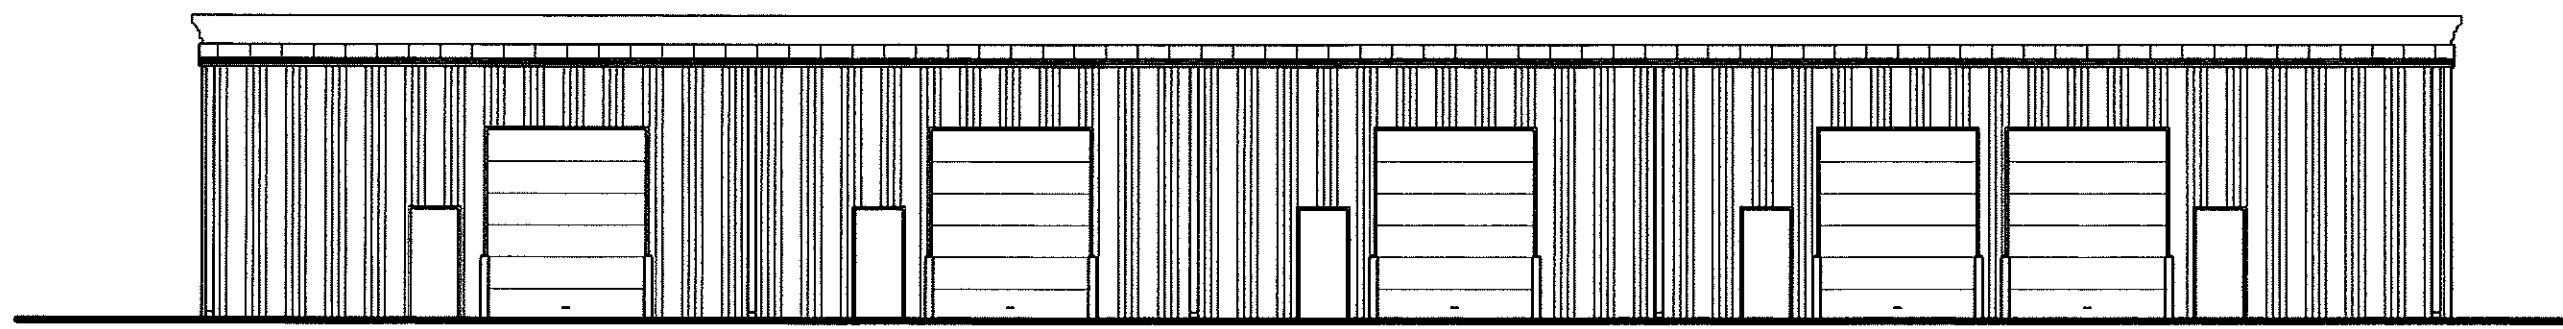

1  
 A1.0 **REAR ELEVATION BLDG 1 & 2**  
 SCALE: 3/16"=1'-0"

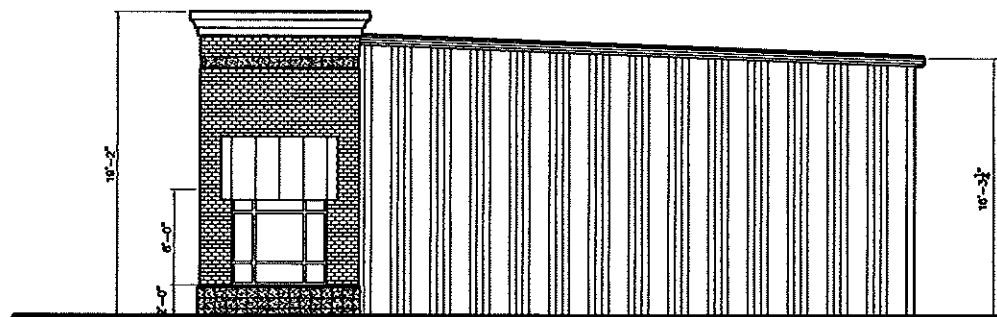

1  
 A1.0 **SIDE ELEVATION BLDG 1 & 2**  
 SCALE: 3/16"=1'-0"

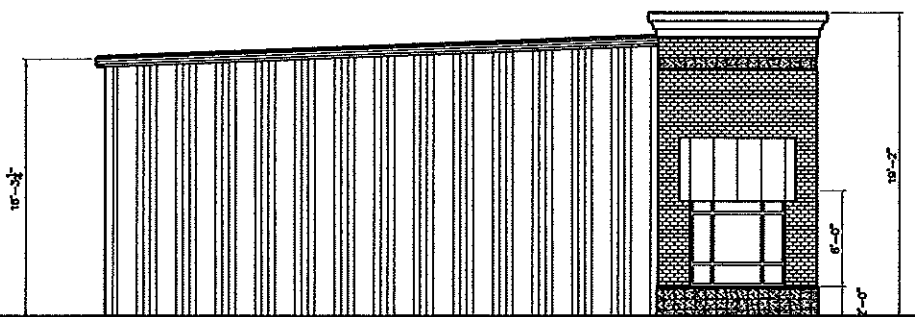


1  
 A1.0 **SIDE ELEVATION BLDG 1 & 2**  
 SCALE: 3/16"=1'-0"


1  
 A1.0 **BUILDING 1 & 2**  
 SCALE: 3/16"=1'-0"




1  
A1.0 FRONT ELEVATION BLDG 3  
SCALE: 3/16"=1'-0"

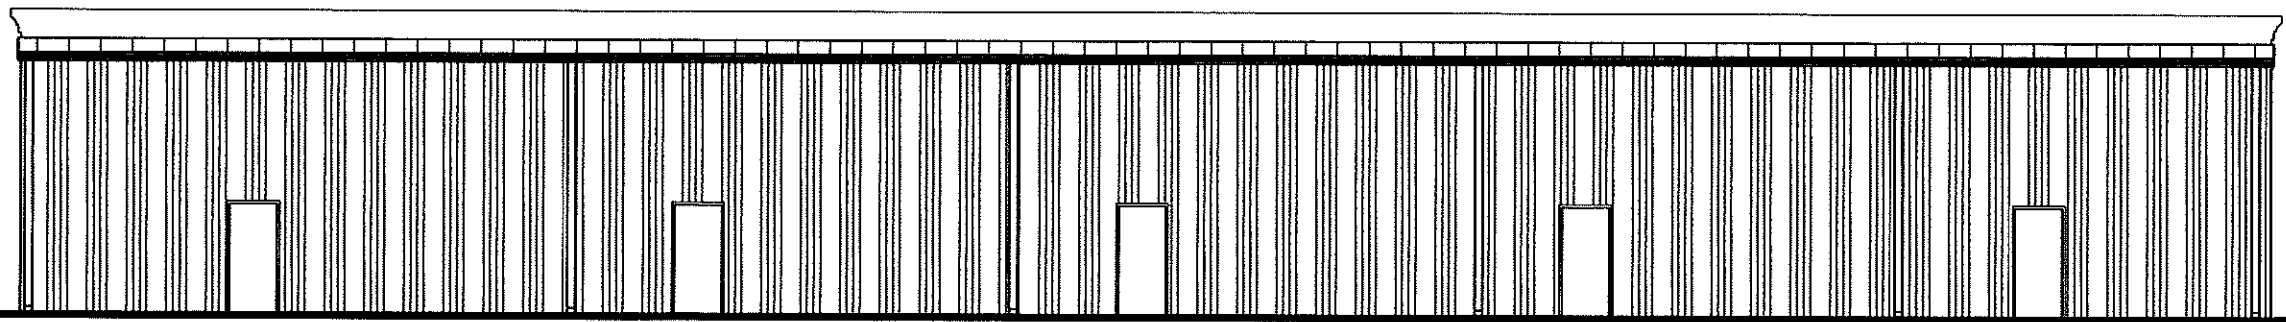

1  
A1.0 REAR ELEVATION BLDG 3  
SCALE: 3/16"=1'-0"

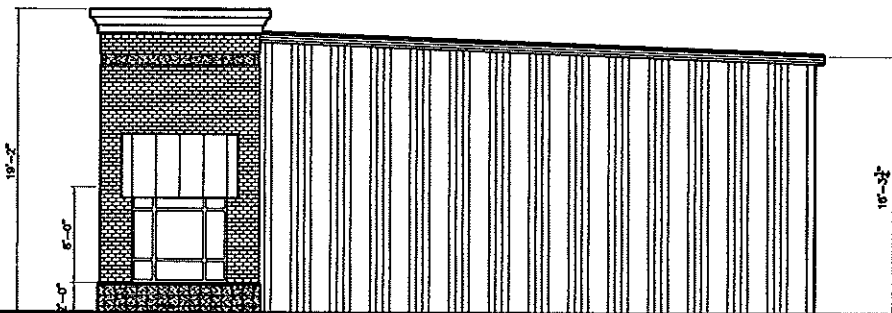


1  
A1.0 SIDE ELEVATION BLDG 3  
SCALE: 3/16"=1'-0"

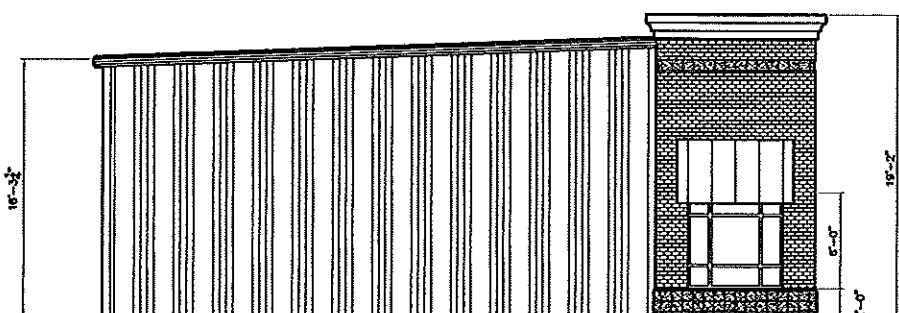

1  
A1.0 SIDE ELEVATION BLDG 3  
SCALE: 3/16"=1'-0"

1  
A1.0 BUILDING 3  
SCALE: 3/16"=1'-0"

REVISIONS	BY

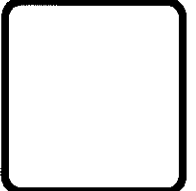


**W**  
 WOOLDRIDGE & ASSOCIATES  
 200 BIRCHWOOD COLONY PARKWAY  
 RIDGE PLANT, MS 39157  
 601-809-8888  
 WWW.WOOLDRIDGE-ARCHITECTS.COM

**Carter & Murphy**  
 HWY 51  
 Gluckstadt, Ms

THIS DRAWING IS THE PROPERTY OF CARTER & MURPHY ARCHITECTS. IT IS TO BE USED ONLY FOR THE PROJECT AND SITE SPECIFICALLY IDENTIFIED HEREON. ANY REUSE OR MODIFICATION OF THIS DRAWING WITHOUT THE WRITTEN CONSENT OF CARTER & MURPHY ARCHITECTS IS PROHIBITED.

DATE
CHECKED
DATE NOV. 15, 2018
SCALE
JOB NO.
SHEET
<b>A3.1</b>
OF SHEETS

REVISION	BY

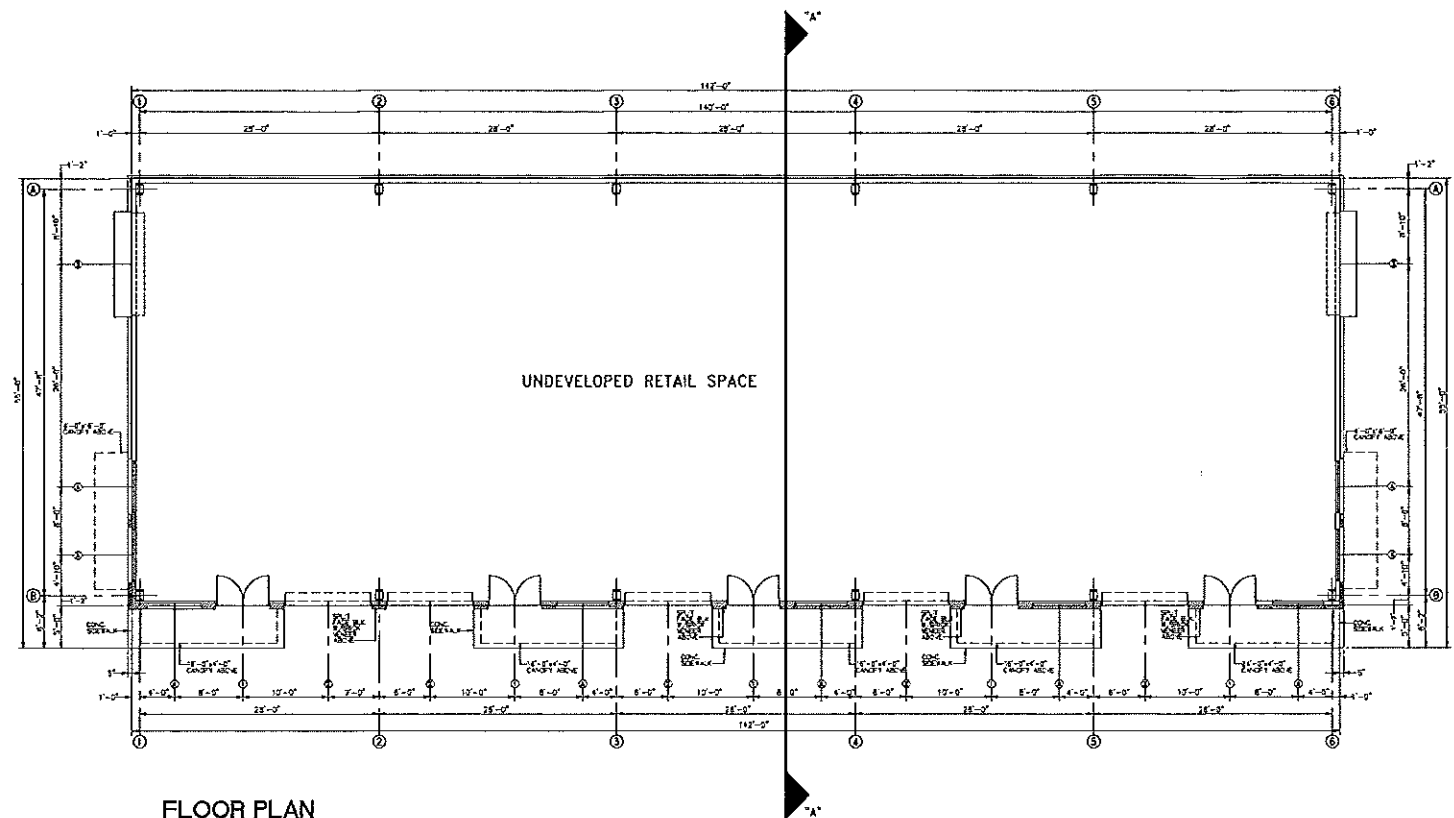


FLOOR PLAN  
SCALE: 1/8" = 1'-0"

DOOR SCHEDULE			
NO.	# REQ'D	SIZE	DESCRIPTION
1	5	(2) 7'-0" x 7'-0"	ALUMINUM FRAME INSULATED GLASS IS SPECIFIED BY OWNER
2	5	12'-0" x 7'-0"	STEEL ROLL-UP GARAGE DOOR IS SPECIFIED BY OWNER
3	2	12'-0" x 7'-0"	STEEL ROLL-UP GARAGE DOOR IS SPECIFIED BY OWNER


NOTE: 1. ALL DOORS ARE AS SPECIFIED BY OWNER.

WINDOW SCHEDULE			
NO.	# REQ'D	SIZE	DESCRIPTION
4	6	6'-0" x 6'-0"	ALUMINUM FRAME INSULATED GLASS IS SPECIFIED BY OWNER

NOTE: 1. ALL WINDOWS ARE AS SPECIFIED BY OWNER.

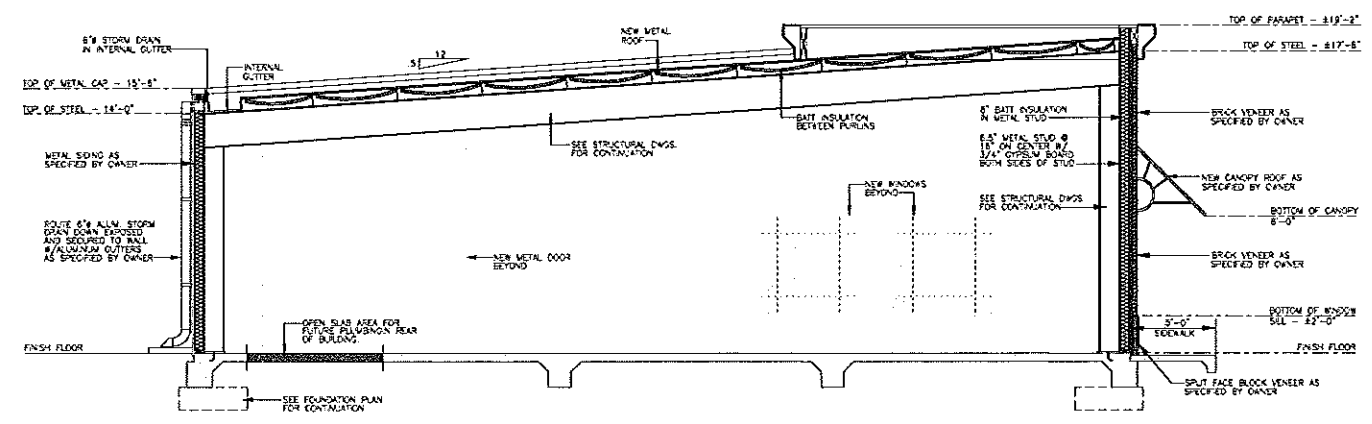

SECTION 'A-A'  
SCALE: 1/4" = 1'-0"

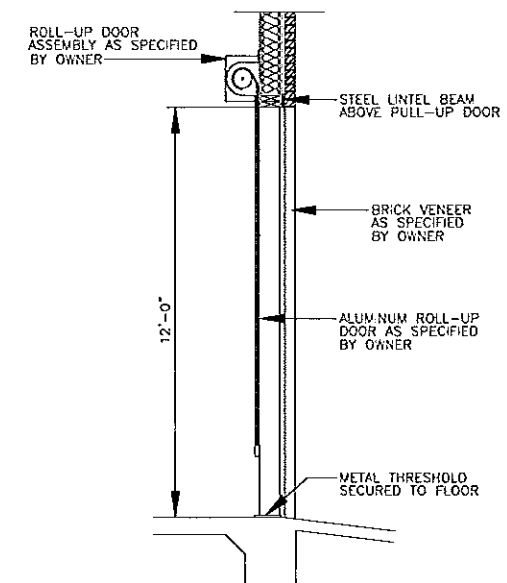

1 SECTION THRU PULL-UP DOOR  
SCALE: 1/2" = 1'-0"


18 Southwood  
Memphis, Tennessee  
901.550.0288

**GREG AINSWORTH, ARCHITECTS®**


**GLUCKSTADT OFFICE BUILDING PROJECT**  
GLUCKSTADT, MISSISSIPPI

DESIGN	R.G.S.
CHECKED	S.G.A.
DATE	3-29-17
SCALE	AS SHOWN
JOB NO.	
SHEET	
A-2	


REVISION	BY

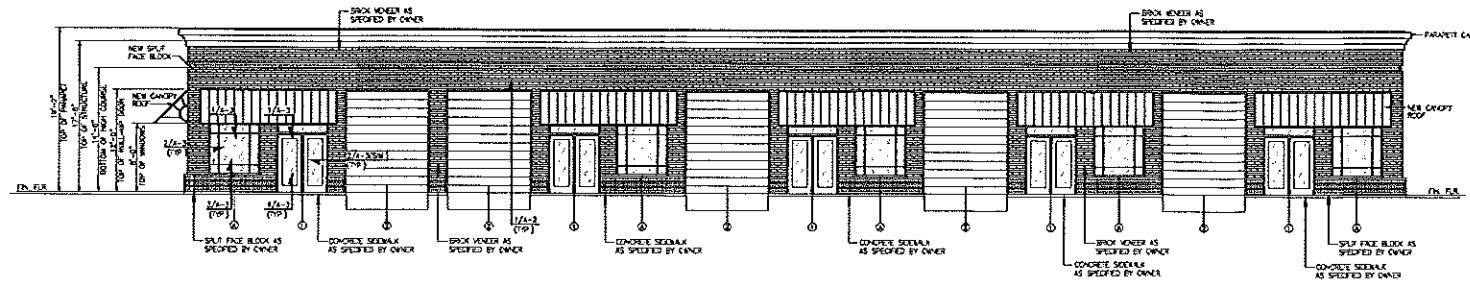


**FRONT ELEVATION**  
SCALE: 1/8" = 1'-0"

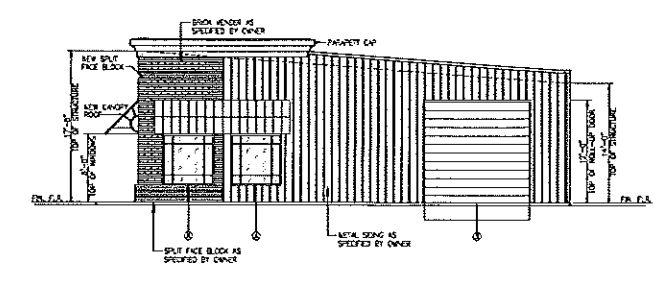

**RIGHT ELEVATION**  
SCALE: 1/8" = 1'-0"

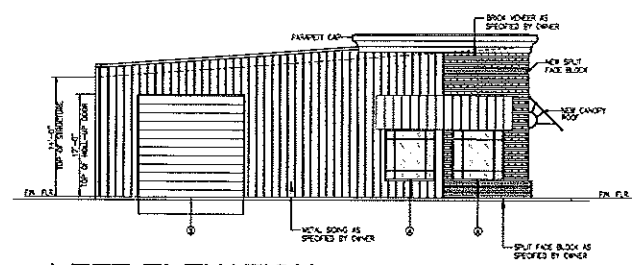


**LEFT ELEVATION**  
SCALE: 1/8" = 1'-0"

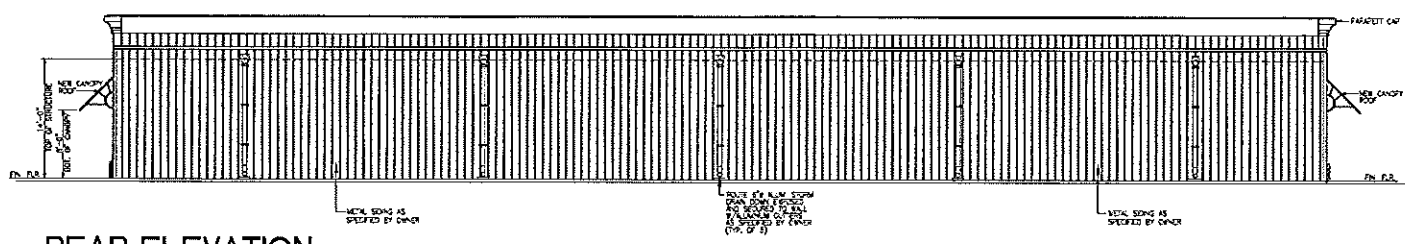


**REAR ELEVATION**  
SCALE: 1/8" = 1'-0"

**GENERAL NOTES:**


1. CONTRACTOR SHALL WORK HEADER, JAMB AND SILL DETAILS FOR METAL CONSTRUCTION AT DOORS AND WINDOWS SIMILAR TO BRICK VENEER CONSTRUCTION.

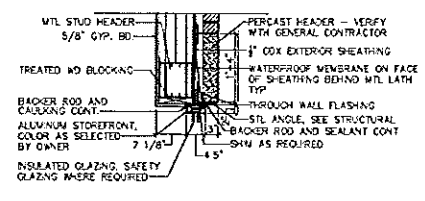


**1 HEADER - BRICK**  
SCALE: 3/4" = 1'-0"

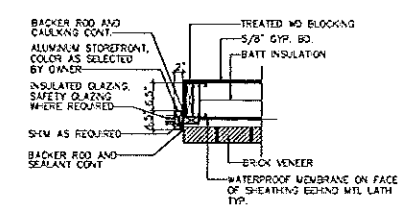

**2 JAMB - BRICK**  
SCALE: 3/4" = 1'-0"

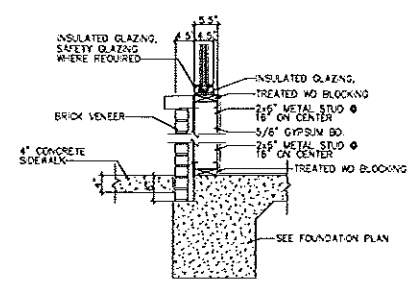

**3 SILL - BRICK**  
SCALE: 3/4" = 1'-0"

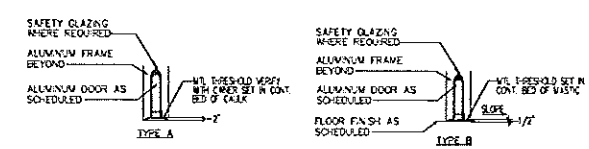


**4 THRESHOLD FRAMING DETAIL**  
SCALE: 1" = 1'-0"

66 Southwood  
 Memphis, MISSISSIPPI 38117  
 Phone: (901) 858-0288  
**GREG AINSWORTH, ARCHITECTS**

**GLUCKSTADT OFFICE BUILDING PROJECT**  
**GLUCKSTADT, MISSISSIPPI**

DRAWN	R.G.B.
CHECKED	S.C.A.
DATE	3-29-17
SCALE	AS SHOWN
JOB NO.	
SHEET	
A-3	
OF	SHEETS


REVISION	BY

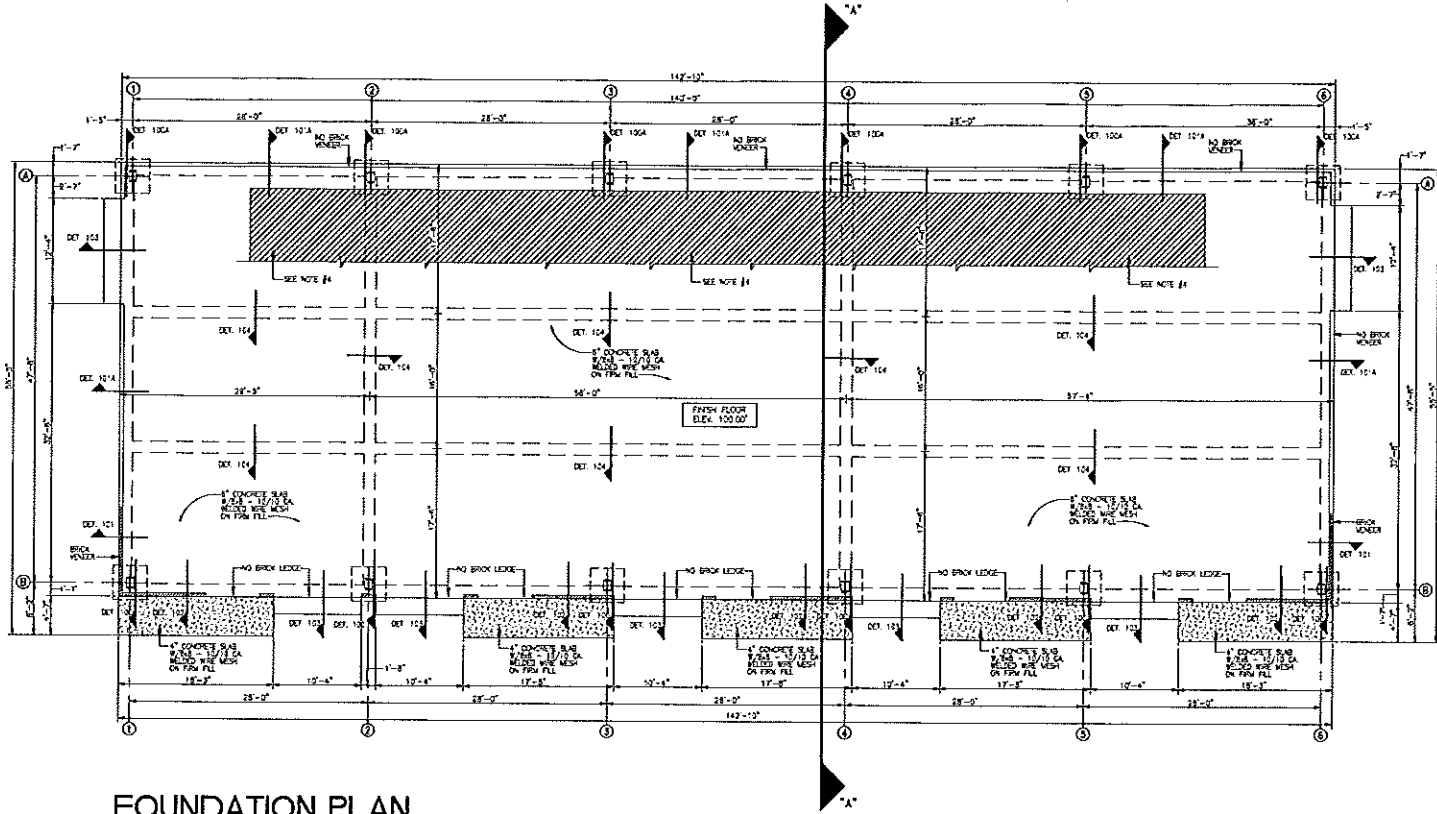


**FOUNDATION PLAN**  
SCALE: 1/8" = 1'-0"

**GENERAL NOTES:**


1. PROVIDE CONCRETE SET AT 3000 PSI FOR ALL GENERAL CONSTRUCTION.
2. ELEVATIONS SHOWN ON DRAWINGS ARE NOT THE ACTUAL ELEVATION, BUT USED FOR REFERENCE ONLY AND CONTRACTOR SHALL DETERMINE A FIELD WHAT IS ACTUAL REQUIRED DUE TO SITE REQUIREMENTS.
3. CONTRACTOR SHALL PROVIDE ALL HANDICAPPED REQUIREMENTS AT SIDEWALKS, PARKING CURBS, ETC. TO PROVIDE PROPER REQUIREMENTS FOR HANDICAPPED RECOMMENDATIONS AS PER CODE.
4. CONTRACTOR SHALL PROVIDE 8'-4" OPEN SLAB AREA FOR FUTURE PLUMBING IN REAR OF BUILDING.

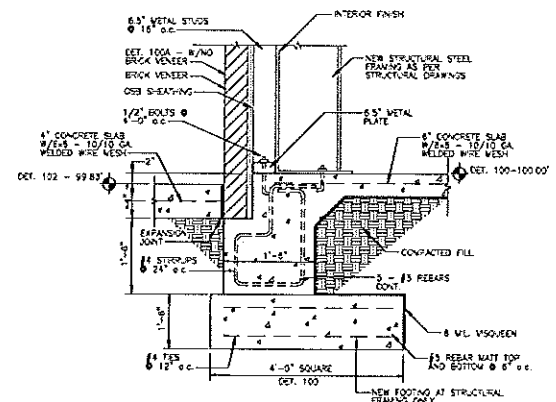


**FOOTING DETAIL 100 AND 100A**  
SCALE 1" = 1'-0"

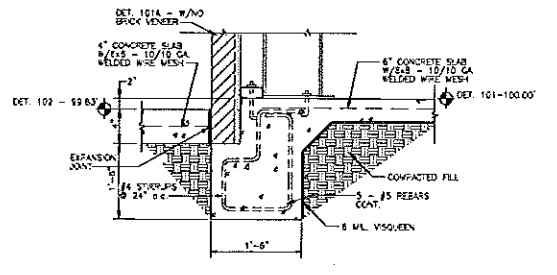


**FOOTING DETAIL 101 AND 101A**  
SCALE 1" = 1'-0"

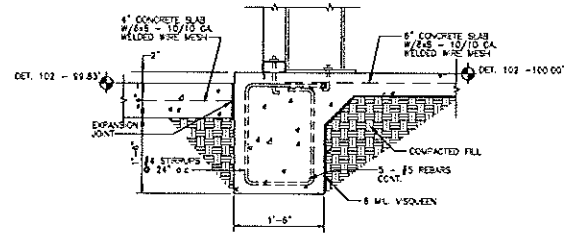

**FOOTING DETAIL 102**  
SCALE 1" = 1'-0"

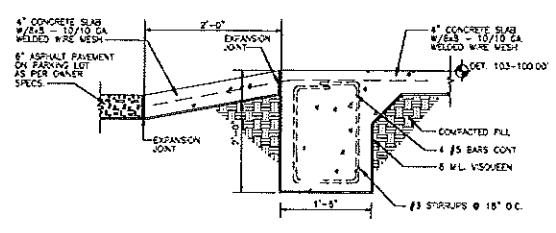

**FOOTING DETAIL 103**  
SCALE 1" = 1'-0"

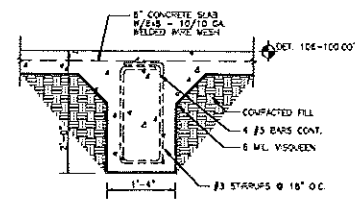

**FOOTING DETAIL 104**  
SCALE 1" = 1'-0"

68 Southwood  
 Madison, MS 38110  
 Phone: 662-266-0000  
 Fax: 662-266-0099  
**GREG AINSWORTH, ARCHITECTS®**

**GLUCKSTADT OFFICE BUILDING PROJECT**  
**GLUCKSTADT, MISSISSIPPI**

DRAWN	R.G.B.
CHECKED	S.G.A.
DATE	3-29-17
SCALE	AS SHOWN
SHEET NO.	709
SHEET	
A-1	
OF	SHEETS