

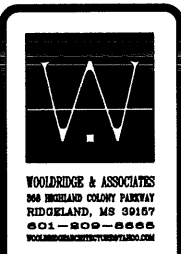


REVISIONS	BY

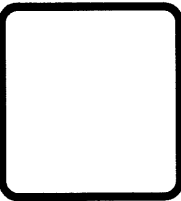

WOODRIDGE & ASSOCIATES
 94 HIGHLAND COLONY PARKWAY
 RIDGELAND, MS 39157
 601-809-8888
 WWW.WOODRIDGEANDASSOCIATES.COM


Germentown Office Complex
 Calhoun Station Parkway
 Gluckstadt, Mississippi

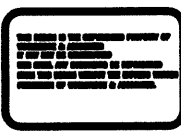

3/12/19
C1.0

St. Dominics
 C-2

CALHOUN STATION PARKWAY

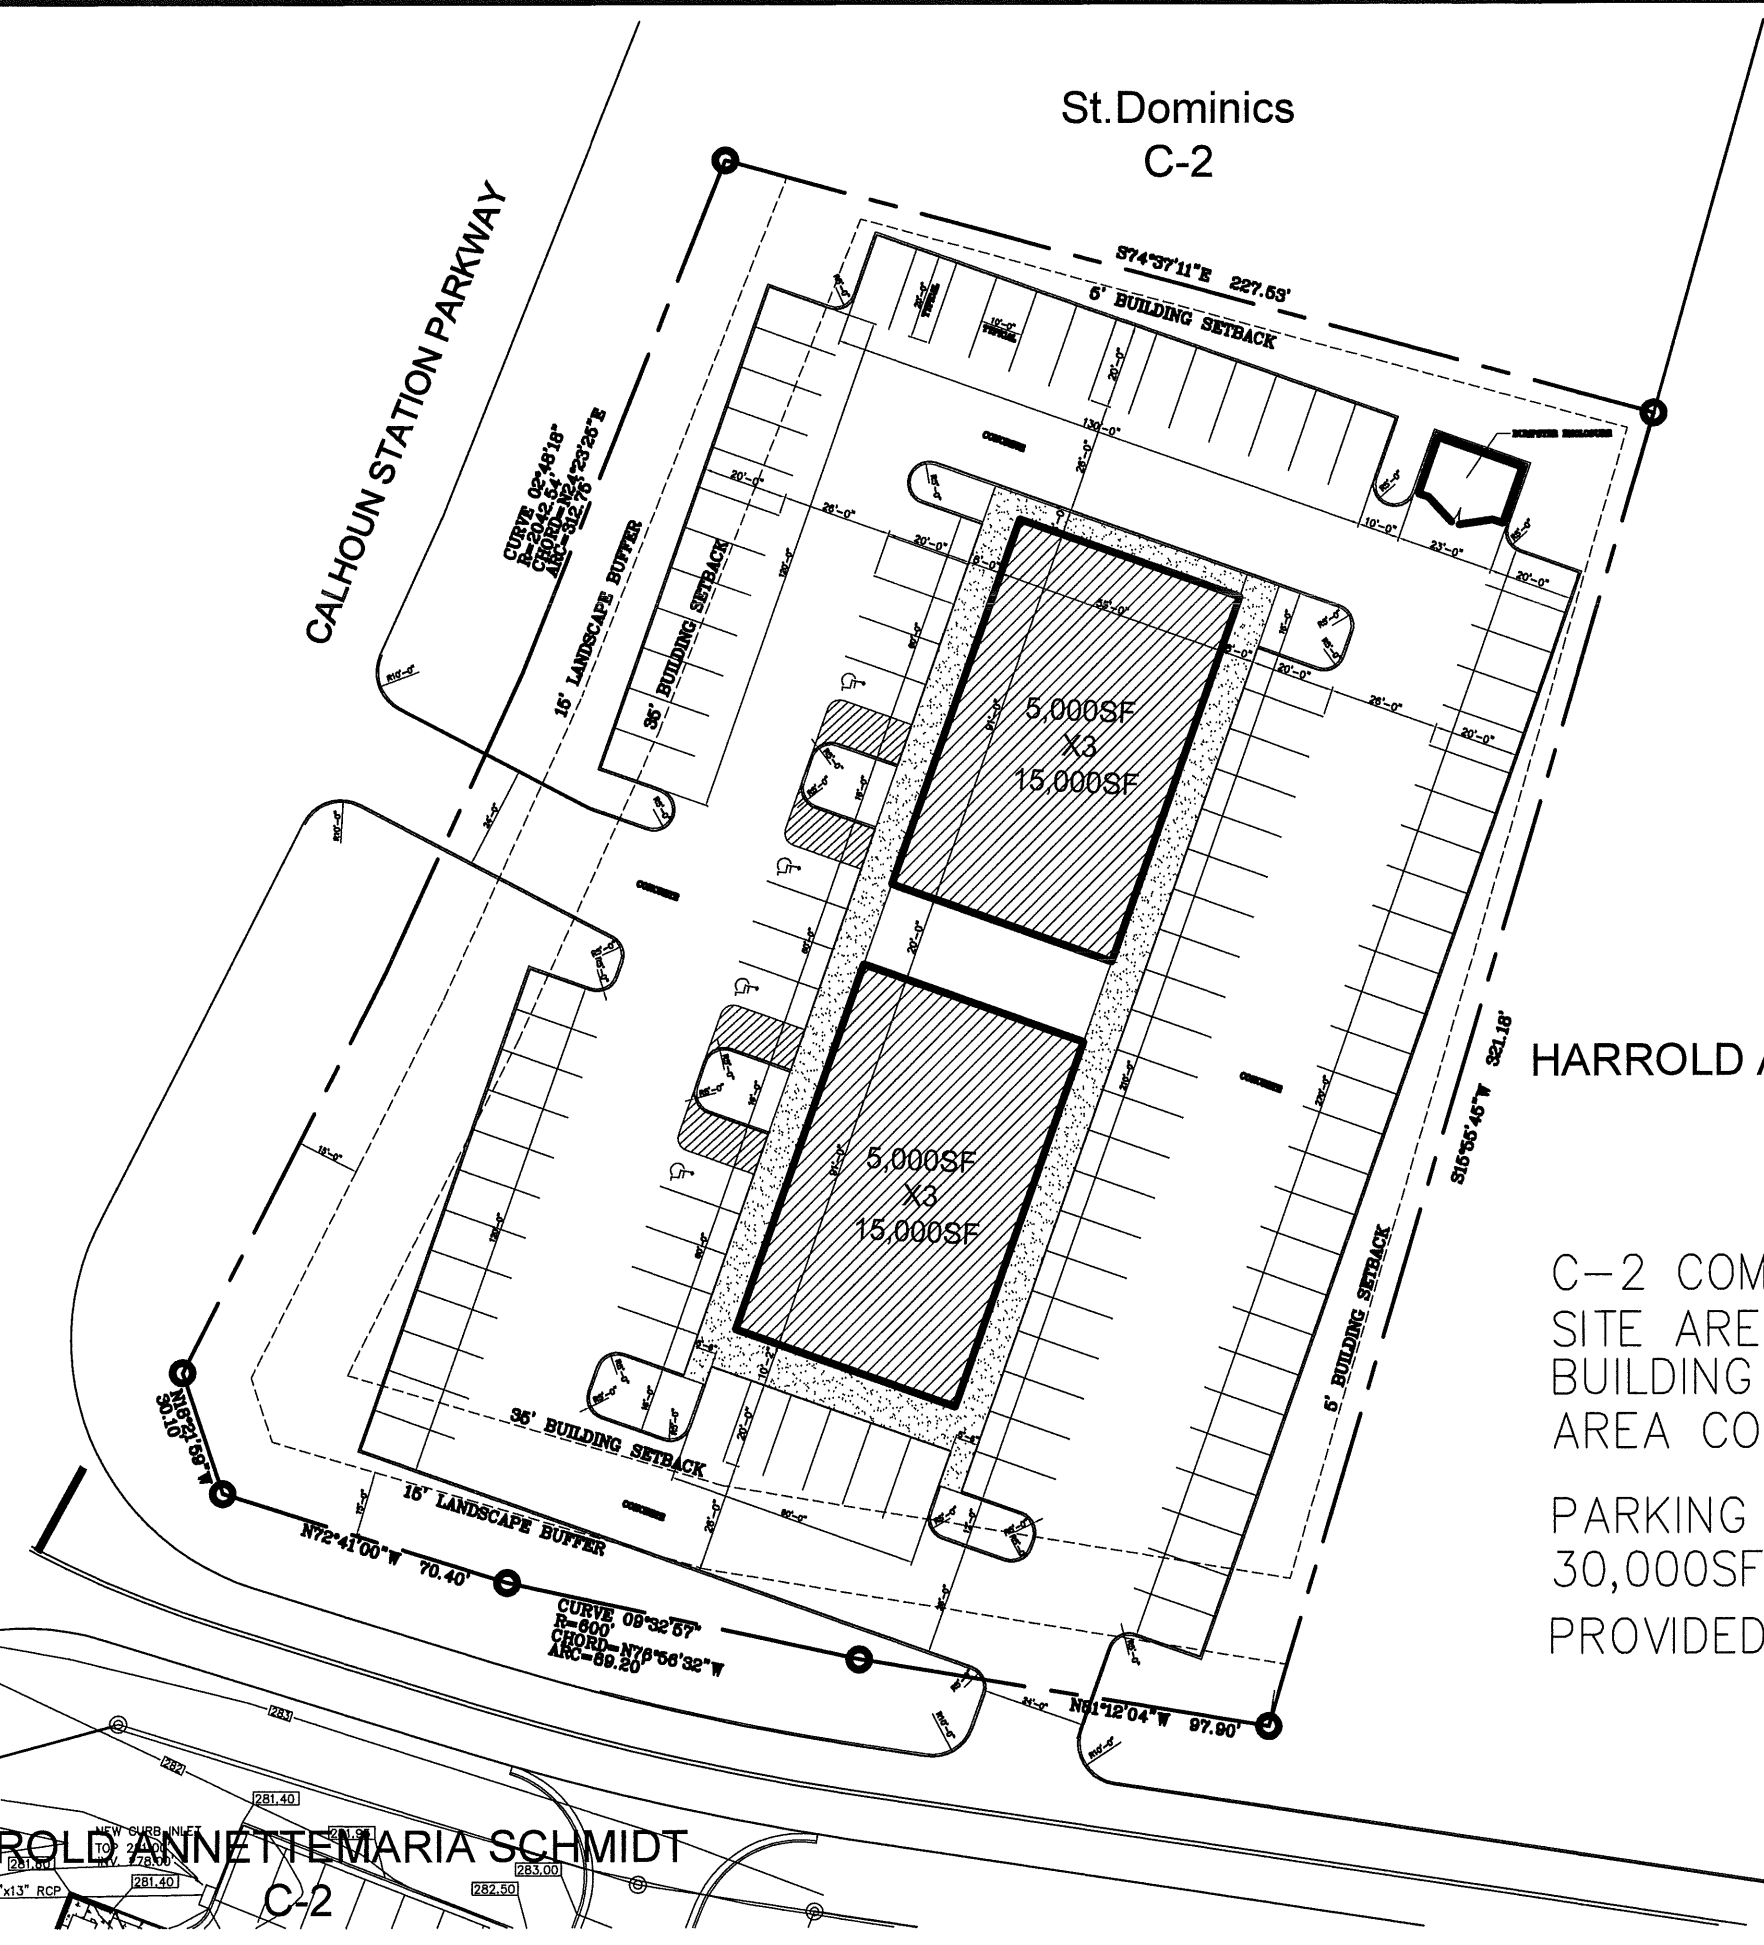


HARROLD ANNETEMARIA SCHMIDT
 C-2

C-2 COMMERCIAL ZONING
 SITE AREA 82,688SF
 BUILDING AREA 10,000SF
 AREA COVERAGE 12%

PARKING REQUIRED
 30,000SF / 300 = 100 SPACES
 PROVIDED SPACES = 105 SPACES

SITE PLAN
SCALE 1"=40'-0"

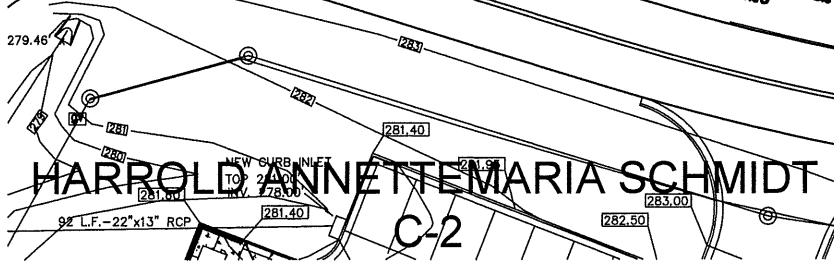

MAYOR&BOARD.dwg


6/15/2001 9:21 AM

Woodridge & Associates

6/15/2001 9:21 AM MAYOR&BOARD.dwg

6/15/2001 9:21 AM

Woodridge & Associates

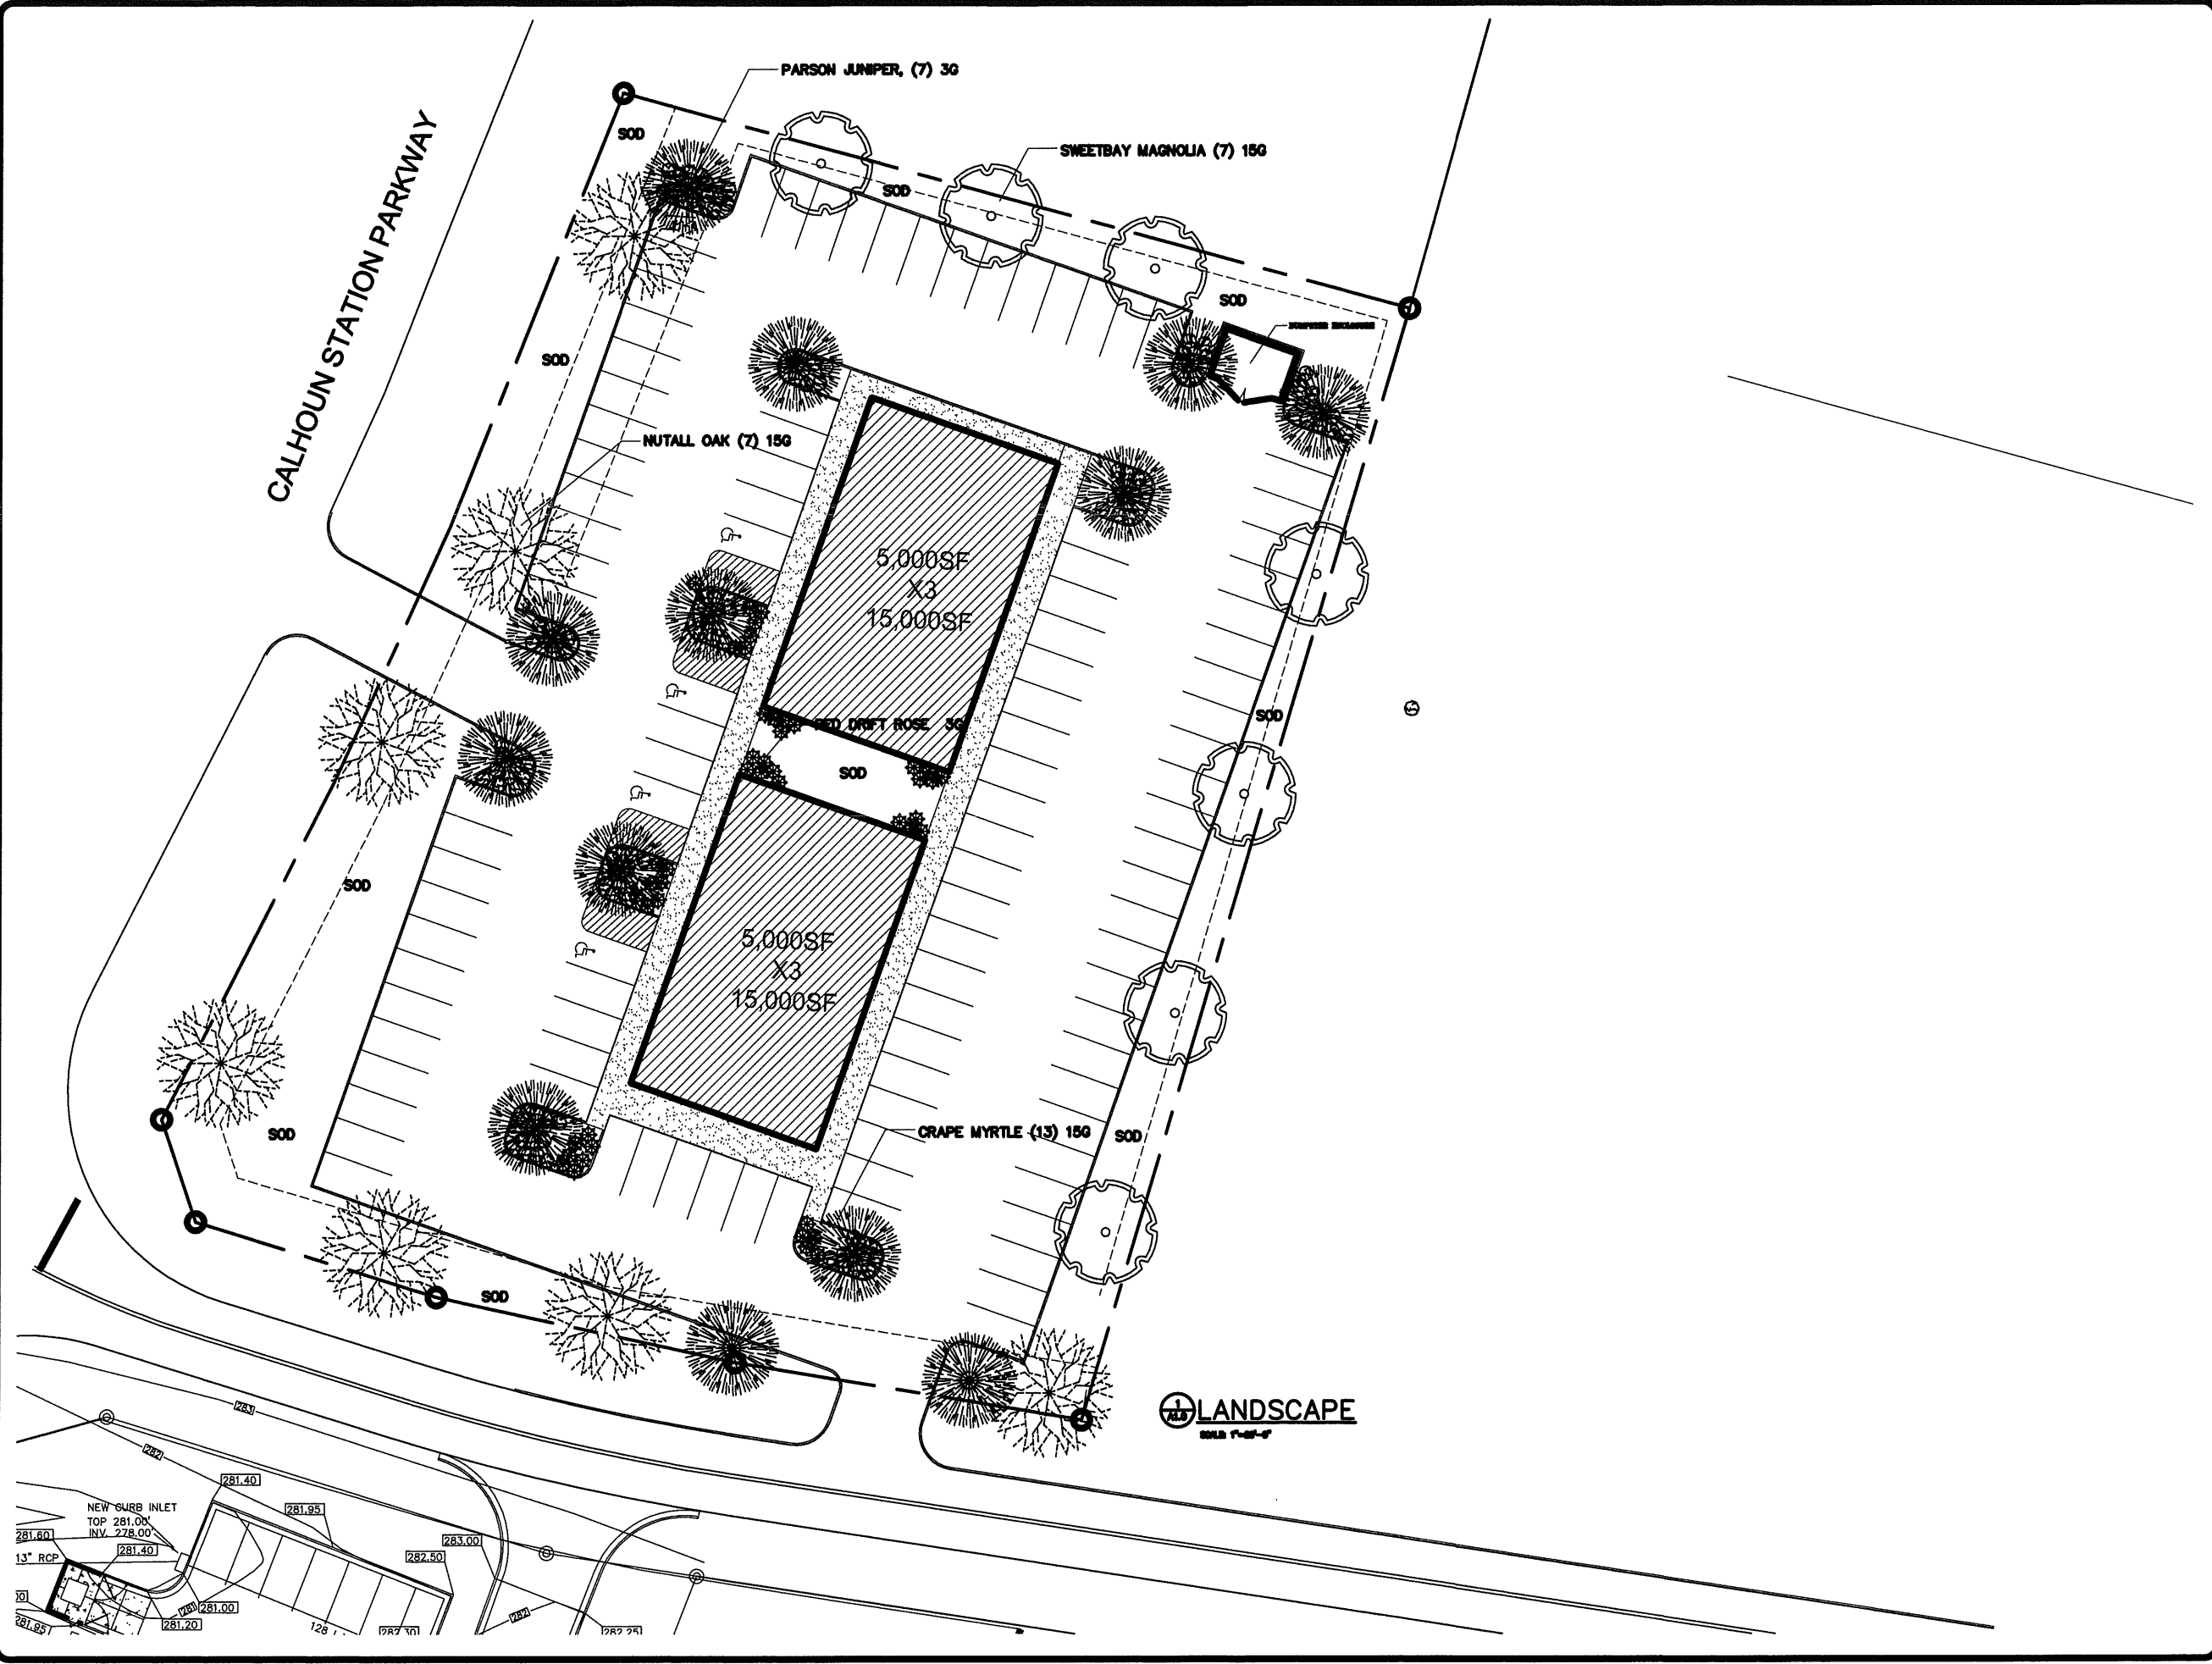

REVISIONS	BY



WOODRIDGE & ASSOCIATES
 88 INDEPENDENT AVENUE
 RIDGELAND, MS 39167
 601-800-8888
 WWW.WOODRIDGE-AND-ASSOCIATES.COM

Germantown Office Complex
 Calhoun Station Parkway
 Gluckstadt, Mississippi





3/12/10

L1.0


REVISIONS BY

NO.	DESCRIPTION	DATE	BY

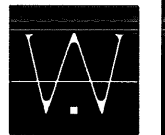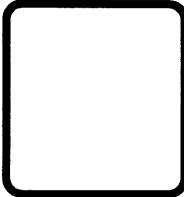

WOOLDRIDGE & ASSOCIATES
 880 HIGHLAND COLONY PARKWAY
 RIDGELAND, MS 39157
 601-809-8888
 WWW.WOOLDRIDGEANDASSOCIATES.COM

Germanatown Office Complex
 Calhoun Station Parkway
 Gluckstadt, Mississippi

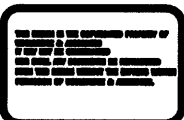

3/12/19

A3.0




WEST ELEVATION (CALHOUN STATION PARKWAY)
SCALE 1/8"=1'-0"



NORTH ELEVATION
SCALE 1/8"=1'-0"

SOUTH ELEVATION
SCALE 1/8"=1'-0"

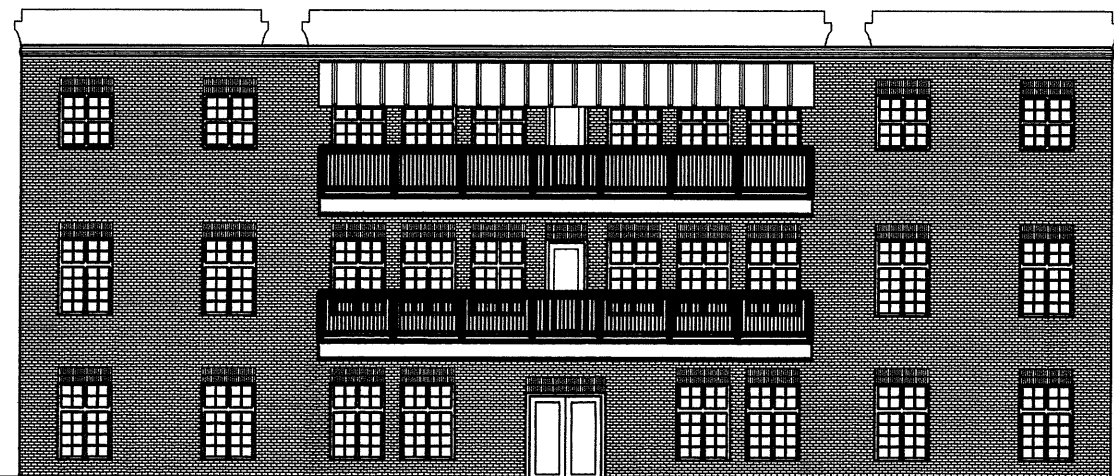

EAST ELEVATION
SCALE 1/8"=1'-0"

Exhibit B

