



Original

REVISIONS	BY

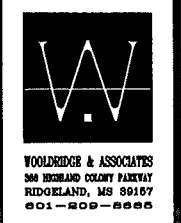

Anthony Morrison
 A New Office Addition at
102 Hazelton Cove
 Gluckstadt, Mississippi


DRAWN
CHECKED
DATE
3/13/19
SCALE
JOB NO.
SHEET
C1.0
OF SHEETS

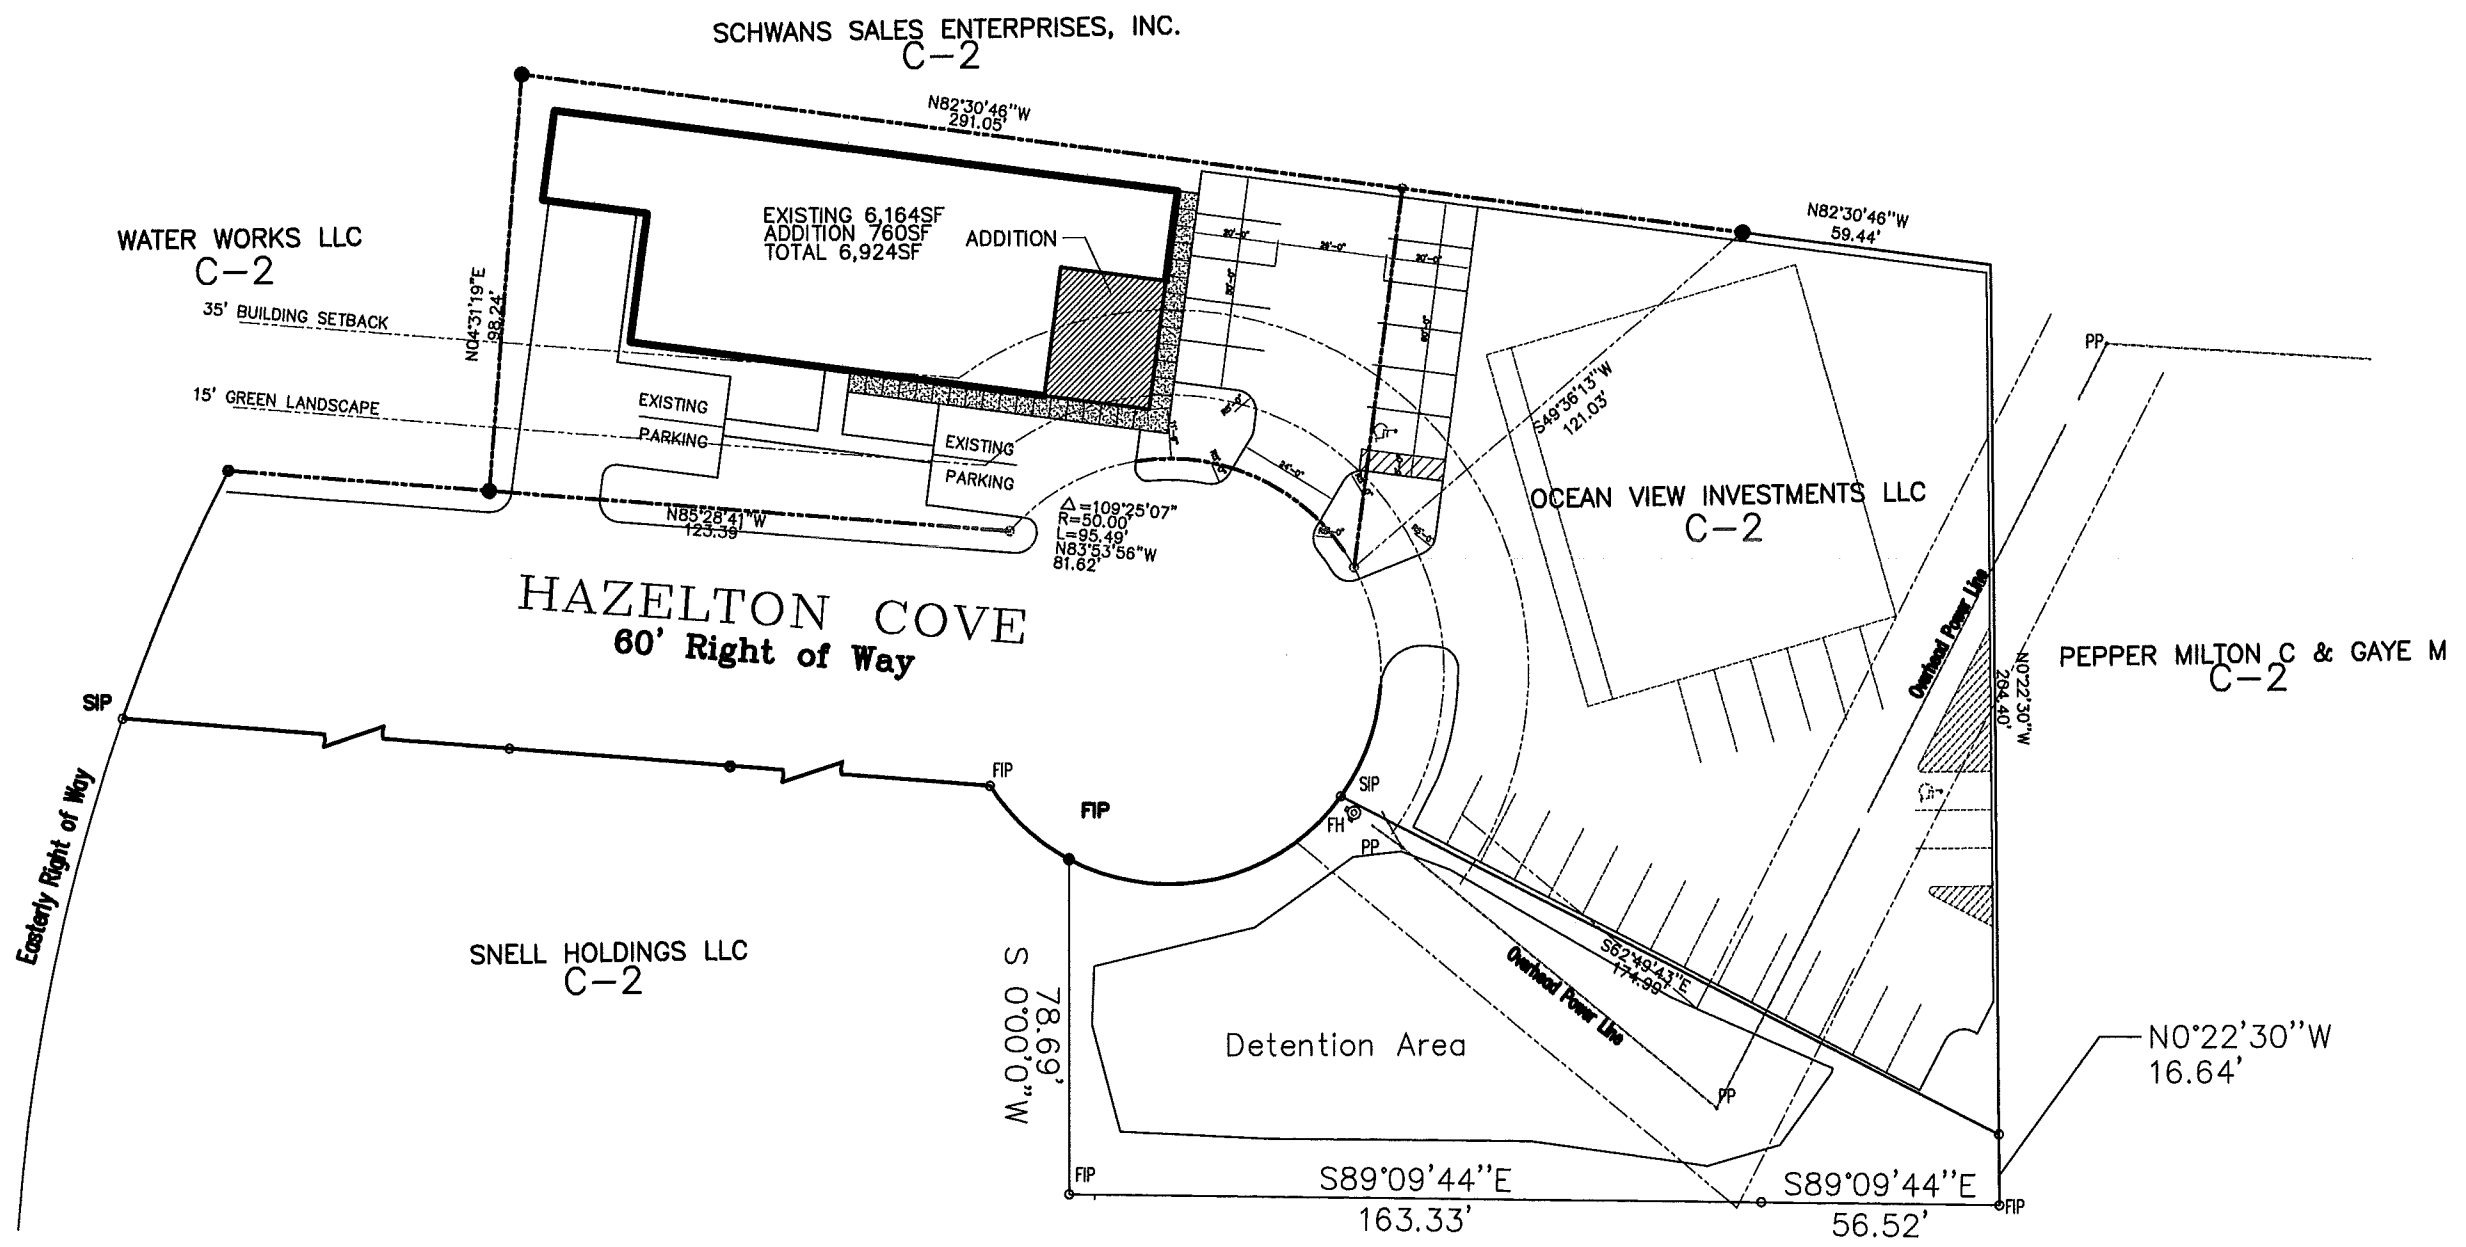

SITE PLAN
 SCALE: 1"=30'-0"




102 HAZELTON COVE ADDITION
 SITE 18,155SF (.41AC)
 BUILDING 6,924SF
 SITE COVERAGE 38%
 C2 ZONING
 BUILDING USAGE; OFFICE/WAREHOUSE
 PARKING REQUIRED: 3,462SF OFFICE /300 = 11.54 PARKING SPACES
 PARKING REQUIRED: 3,462SF WAREHOUSE /1,000 = 3.46 PARKING SPACES
 TOTAL PARKING REQUIRED: 15 PARKING SPACES
 PARKING PROVIDED: 15 PARKING SPACES

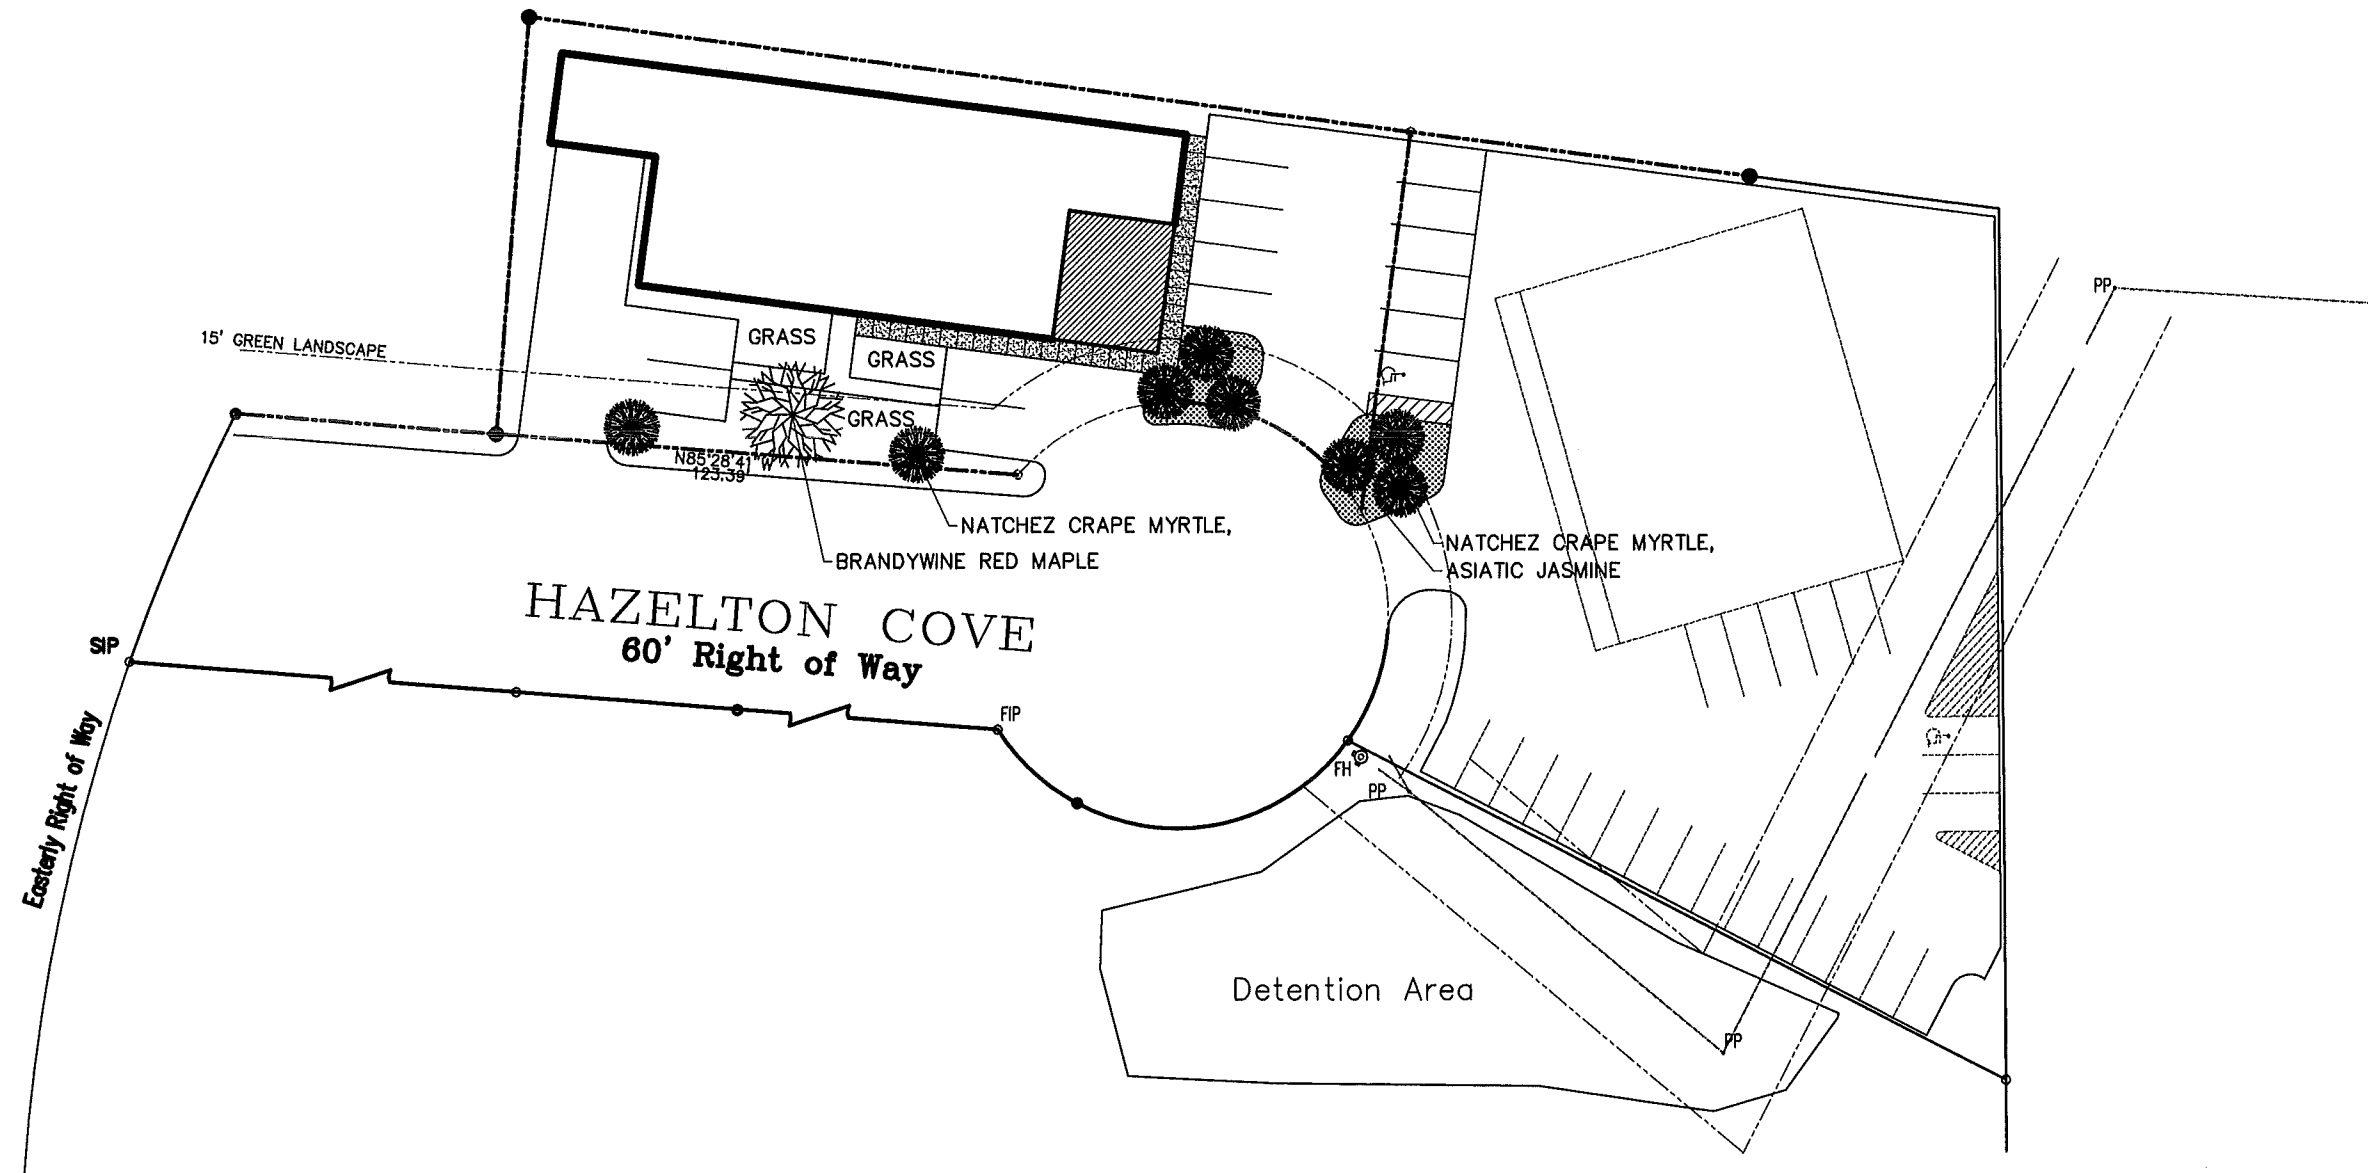

LANDSCAPE PLAN
SCALE: 1"=30'-0"


REVISIONS	BY

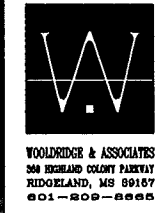


A New Office Addition at
102 Hazelton Cove
 Gluckstadt, Mississippi

DRAWN
CHECKED
DATE 3/13/10
SCALE
JOB NO.
SHEET
L1.0
OF SHEETS

Original

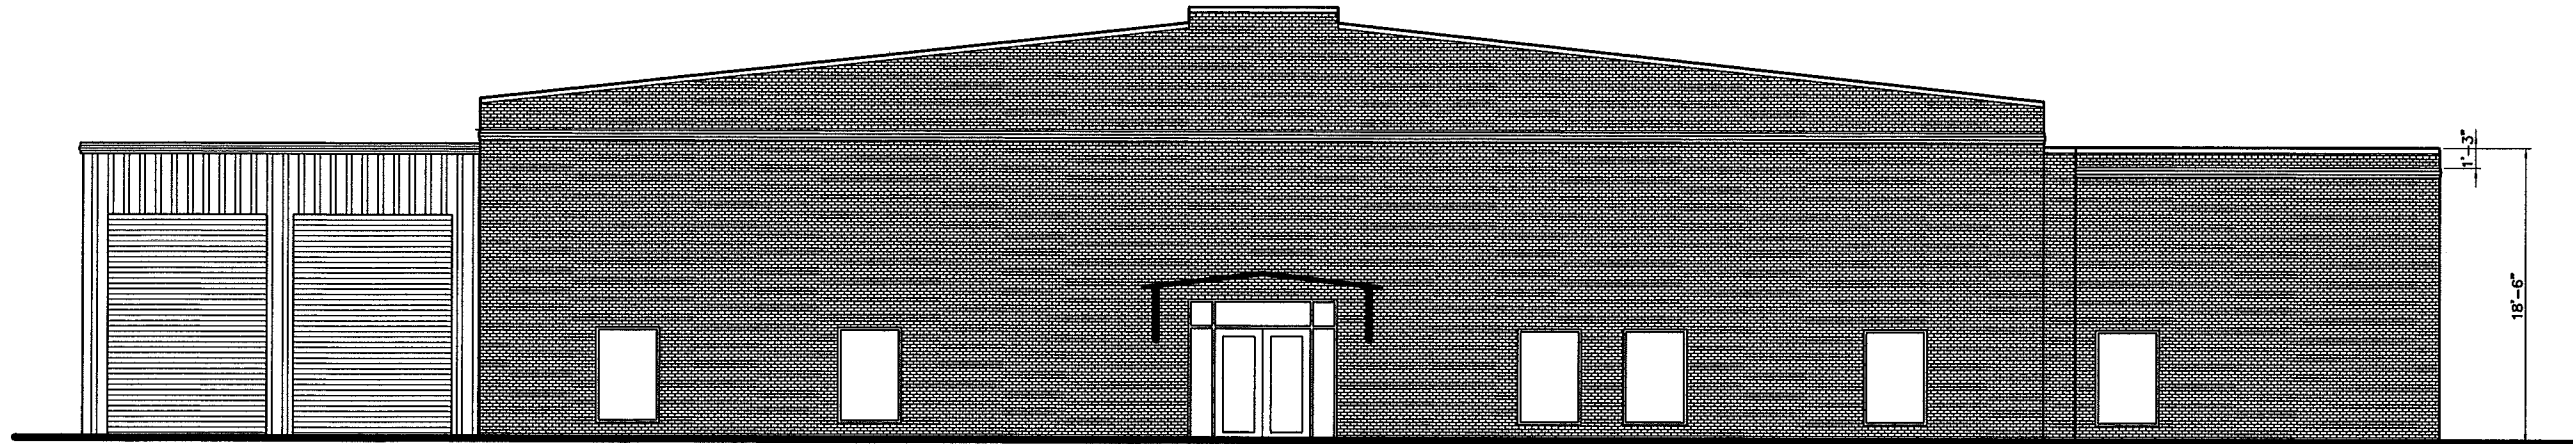

⊖ FRONT ELEVATION
SCALE 3/16"=1'-0"

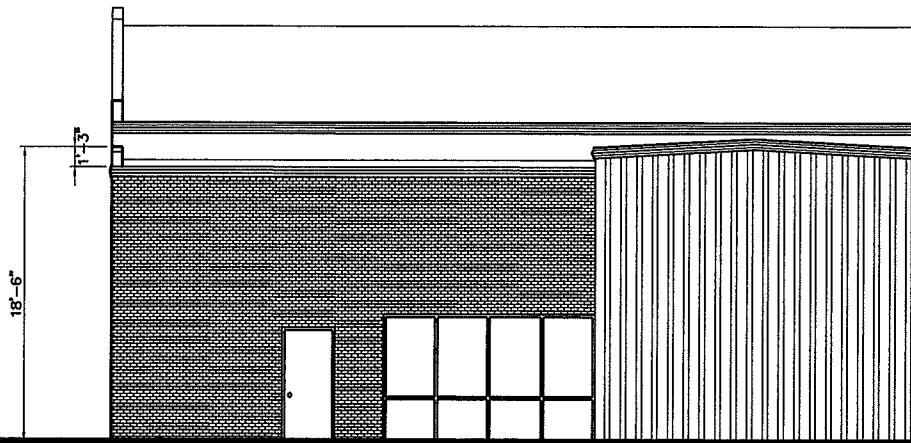

⊖ SIDE ELEVATION
SCALE 3/16"=1'-0"

REVISIONS	BY




WOODRIDGE & ASSOCIATES
 900 HIGHLAND COUNTY PARKWAY
 RIDGEWOOD, MS 39157
 601-809-8888

A New Office Addition at
102 Hazelton Cove
 Gluckstadt, Mississippi

DRAWN
CHECKED
DATE 3/13/19
SCALE
JOB NO.
SHEET A3.0
OF SHEETS

Amended


REVISIONS	BY

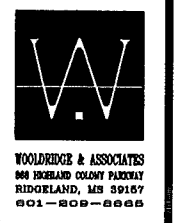

A New Office Addition at
102 Hazelton Cove
 Gluckstadt, Mississippi

DATE	BY
3/13/19	

C1.0

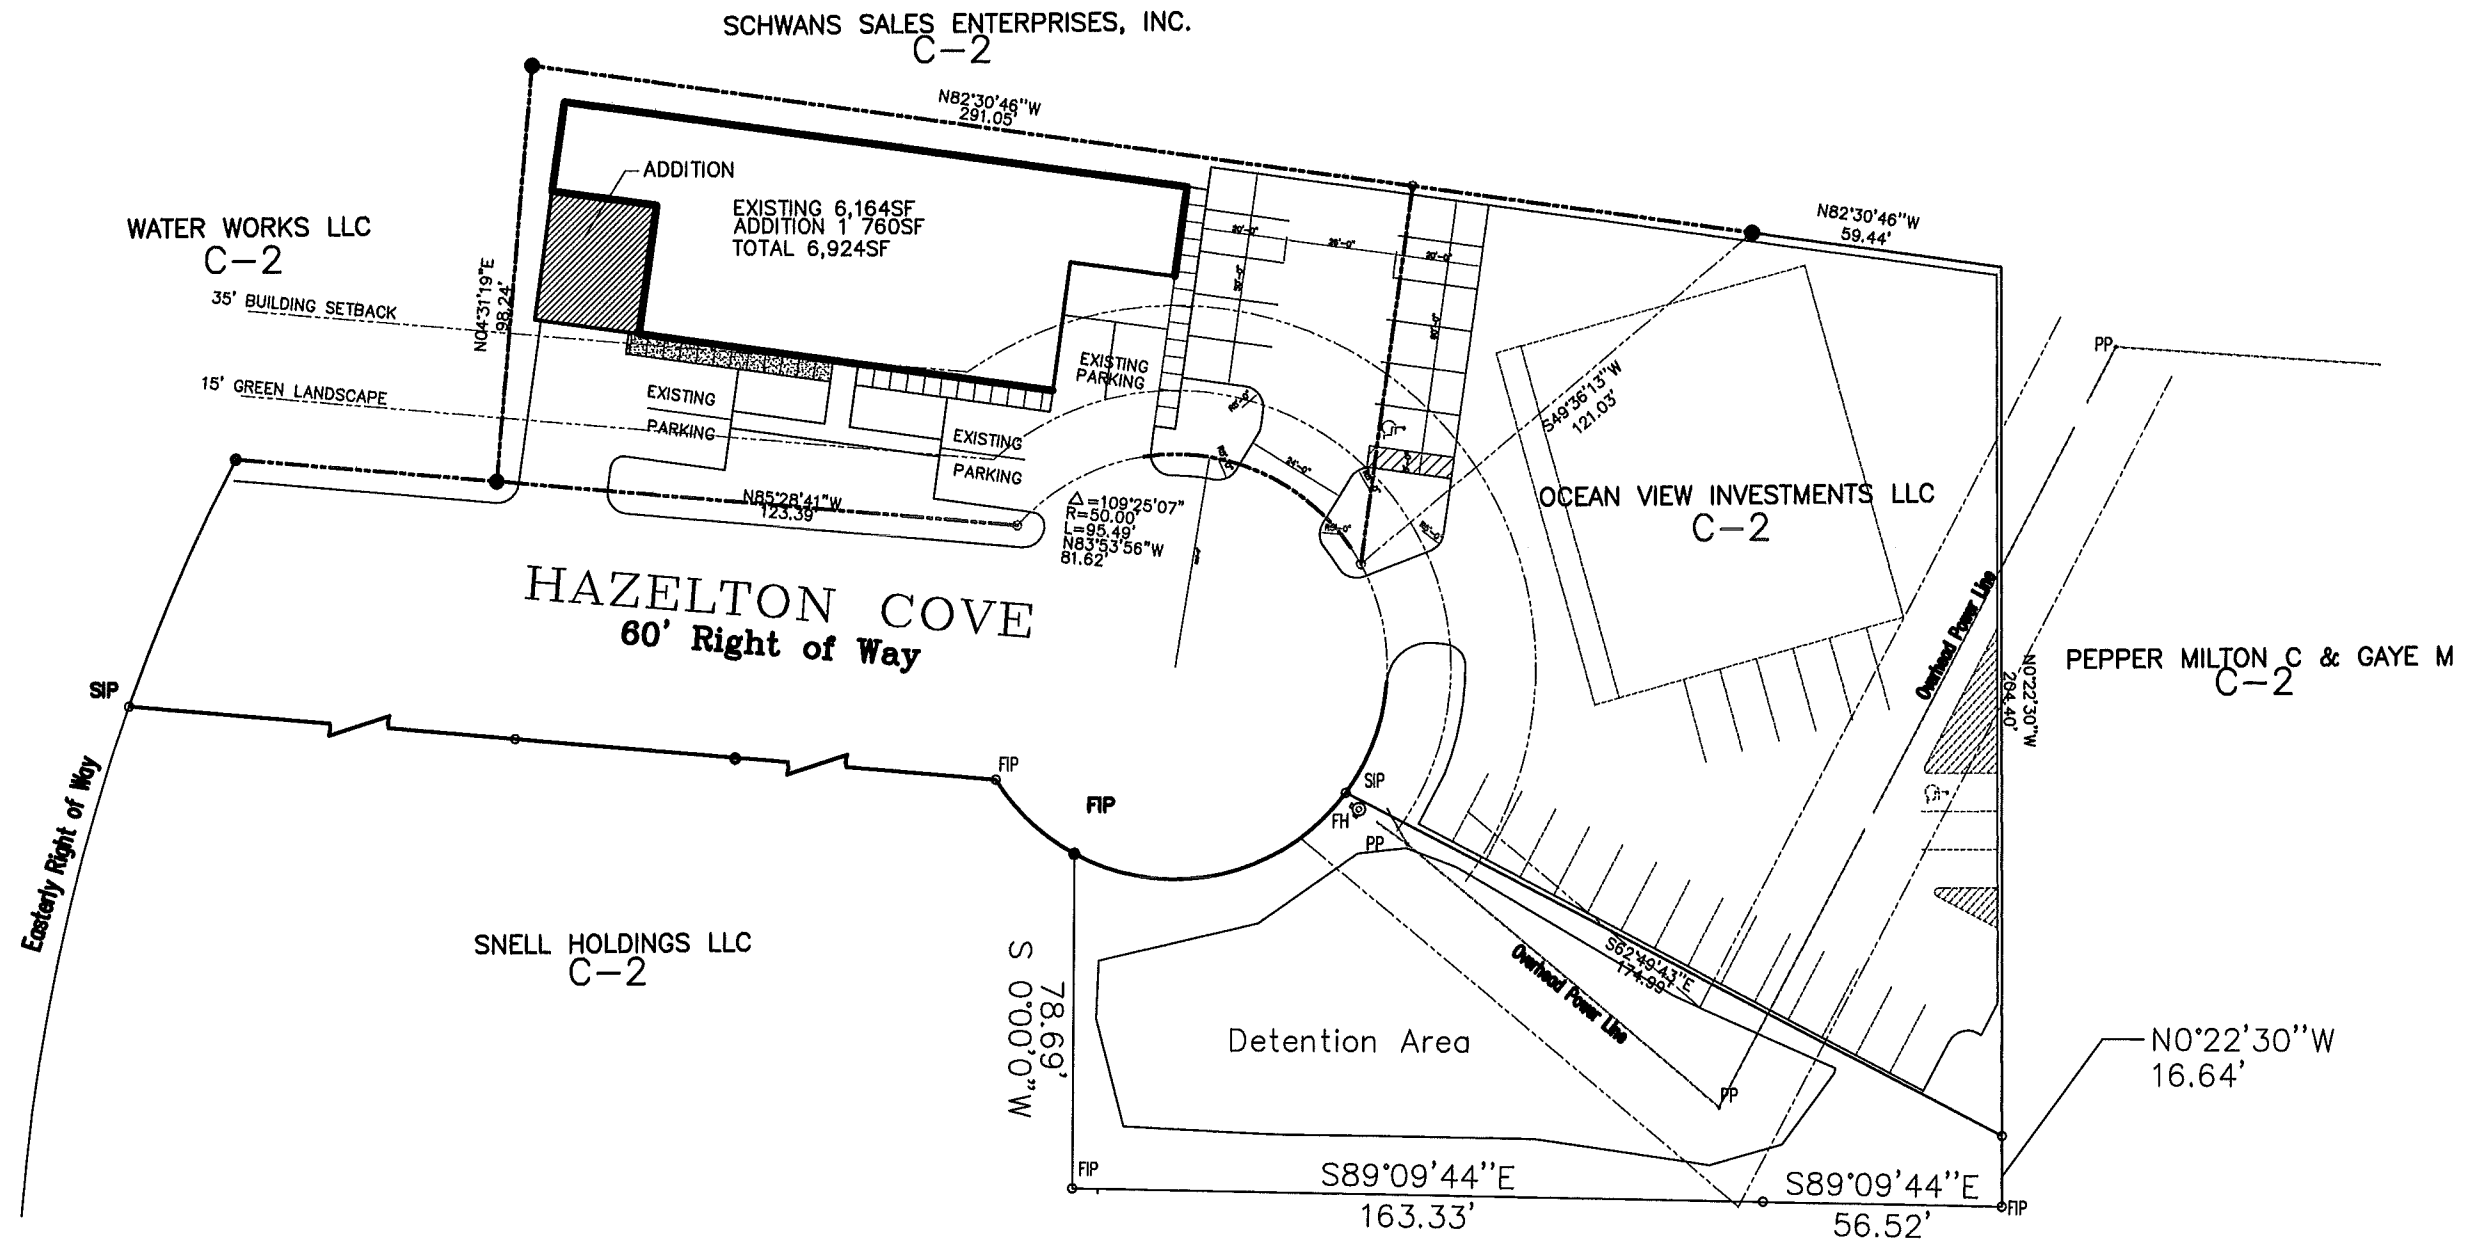


SITE PLAN
 SCALE: 1"=30'-0"



102 HAZELTON COVE ADDITION
 SITE 18,155SF (.41AC)
 BUILDING 6,924SF
 SITE COVERAGE 38%
 C2 ZONING
 BUILDING USAGE; OFFICE/WAREHOUSE
 PARKING REQUIRED: 3,462SF OFFICE /300 = 11.54 PARKING SPACES
 PARKING REQUIRED: 3,462SF WAREHOUSE /1,000 = 3.46 PARKING SPACES
 TOTAL PARKING REQUIRED: 15 PARKING SPACES
 PARKING PROVIDED: 15 PARKING SPACES

Amended

REVISIONS	BY

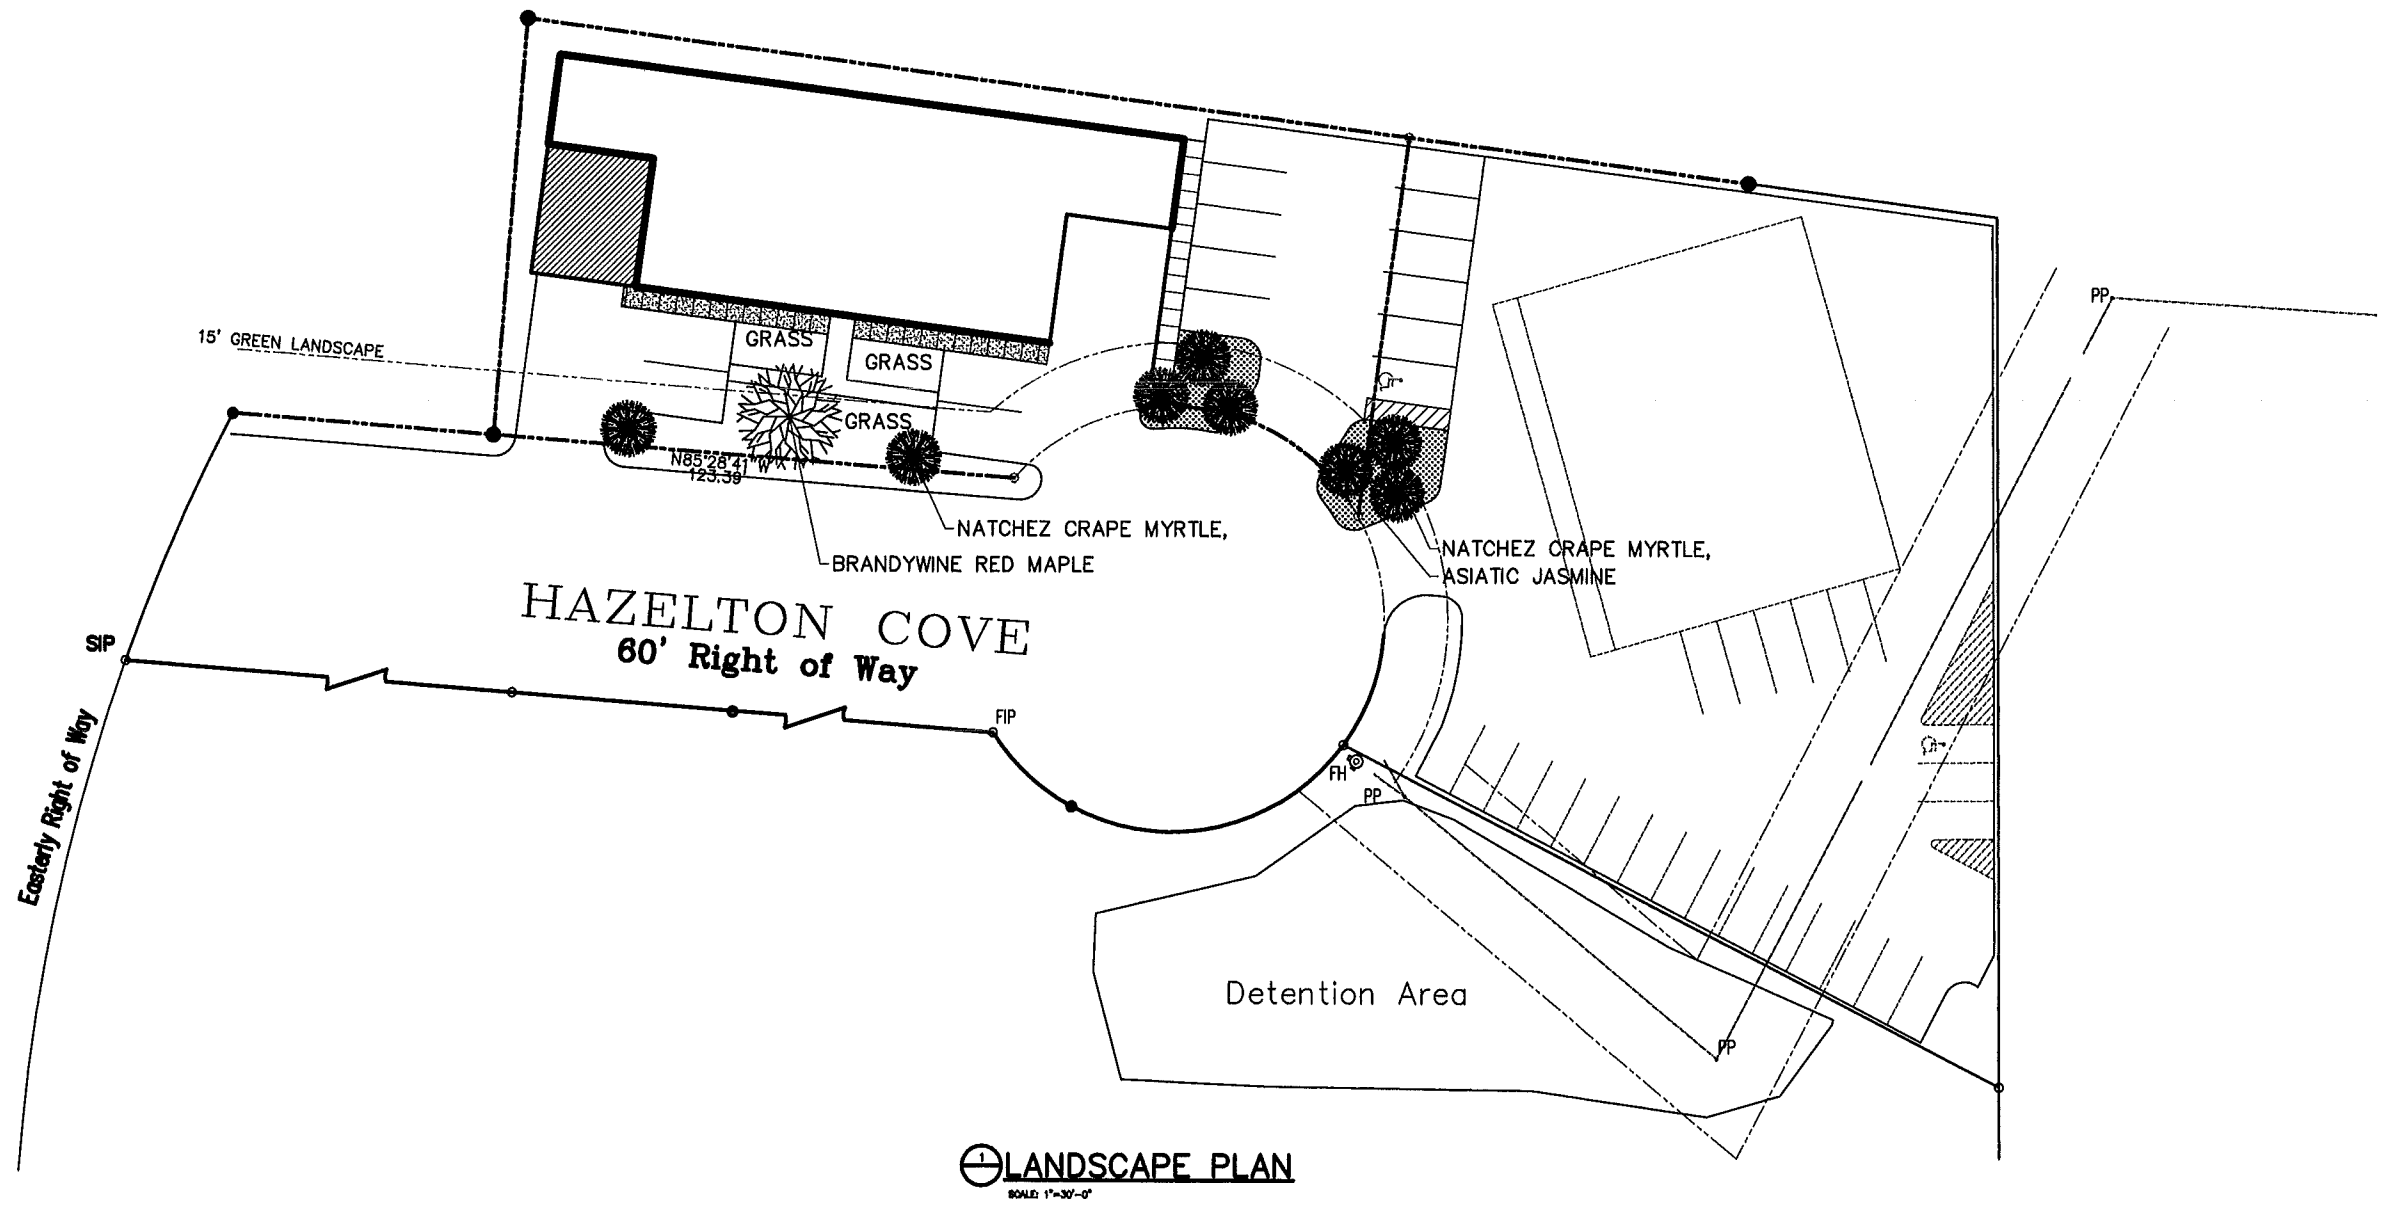

LANDSCAPE PLAN
SCALE: 1"=30'-0"


WOOLDRIDGE & ASSOCIATES
908 RIDGEHOLM COLONY PARKWAY
RIDGELAND, MS 39167
601-808-8888

A New Office Addition at
102 Hazelton Cove
Gluckstadt, Mississippi


DRAWN
CHECKED
DATE 3/13/19
SCALE
JOB NO.
SHEET L1.0
CY SHEETS

Amended

REVISIONS	BY

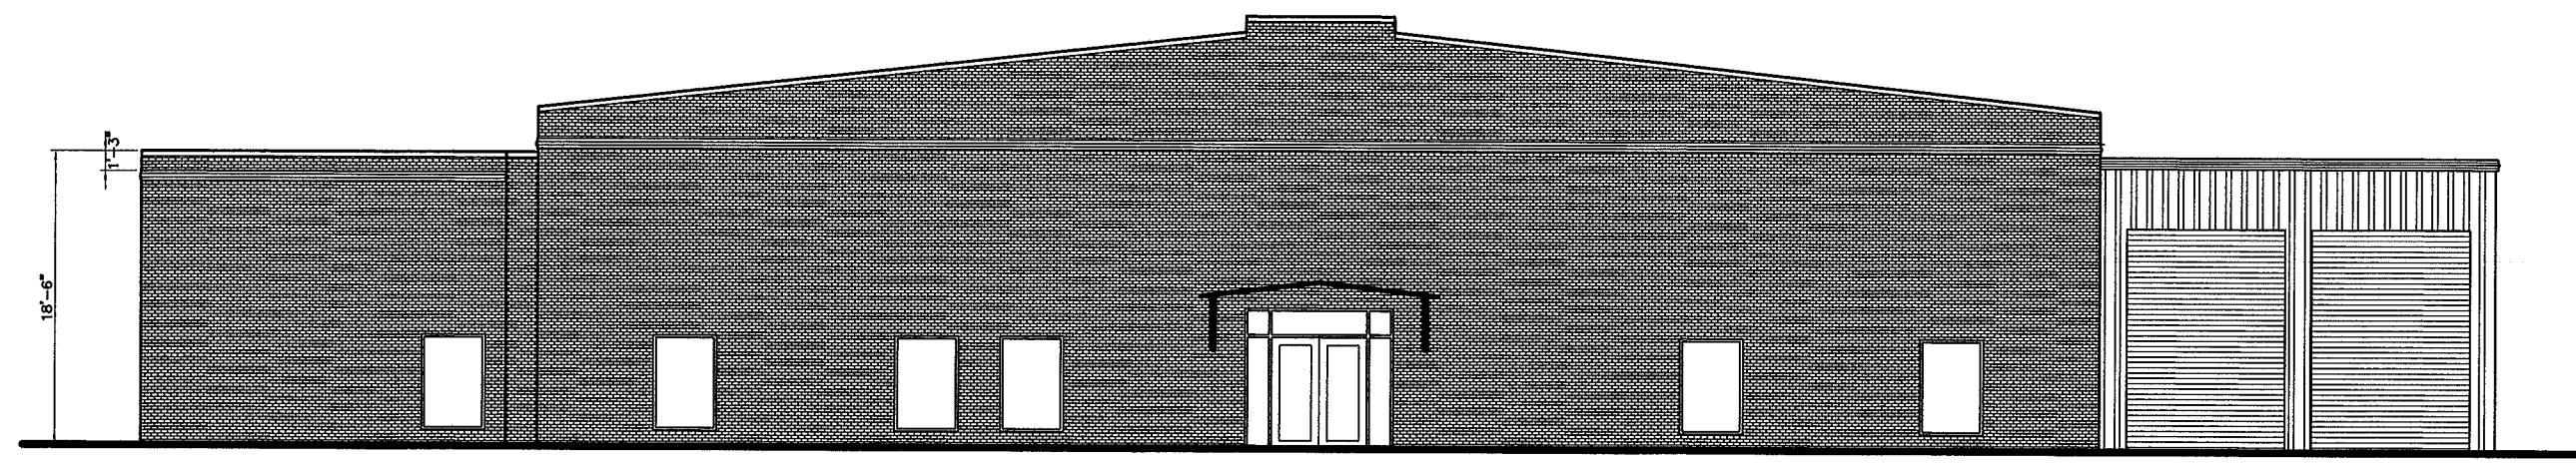

⊖ FRONT ELEVATION
SCALE: 3/16"=1'-0"

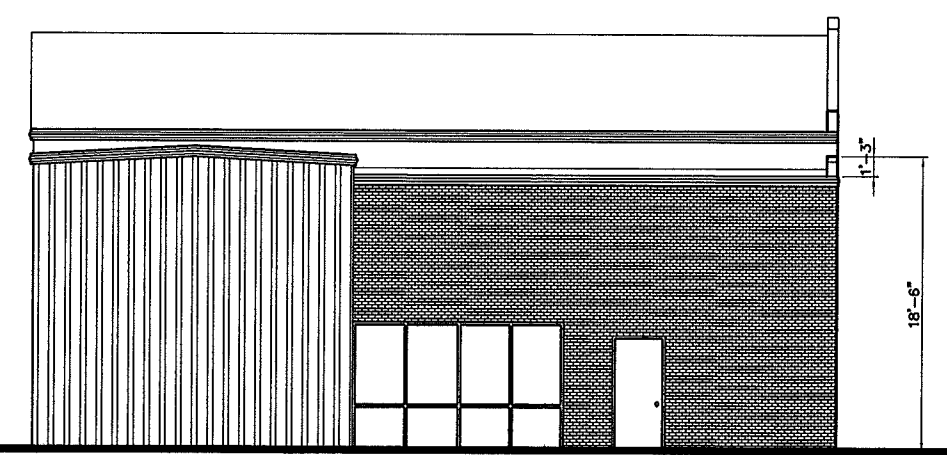

⊖ SIDE ELEVATION
SCALE: 3/16"=1'-0"

WOODRIDGE & ASSOCIATES
300 HIGHLAND COLONY PARKWAY
HIDOEHLAND, MS 39167
601-809-8888

A New Office Addition at
102 Hazelton Cove
 Gluckstadt, Mississippi

OWNER	
CHECKED	
DATE	3/13/19
SCALE	
JOB NO.	
SHEET	A3.0
OF SHEETS	