

REVISIONS	BY



WOODRIDGE & ASSOCIATES
 88 HIGHLAND COLONY PARKWAY
 RIDGELAND, MS 39167
 601-209-2065
 WWW.WOODRIDGEANDASSOCIATES.COM

Germanatown Office Complex
 Calhoun Station Parkway
 Gluckstadt, Mississippi




3/12/10

C1.0

St. Dominics
 C-2

CALHOUN STATION PARKWAY

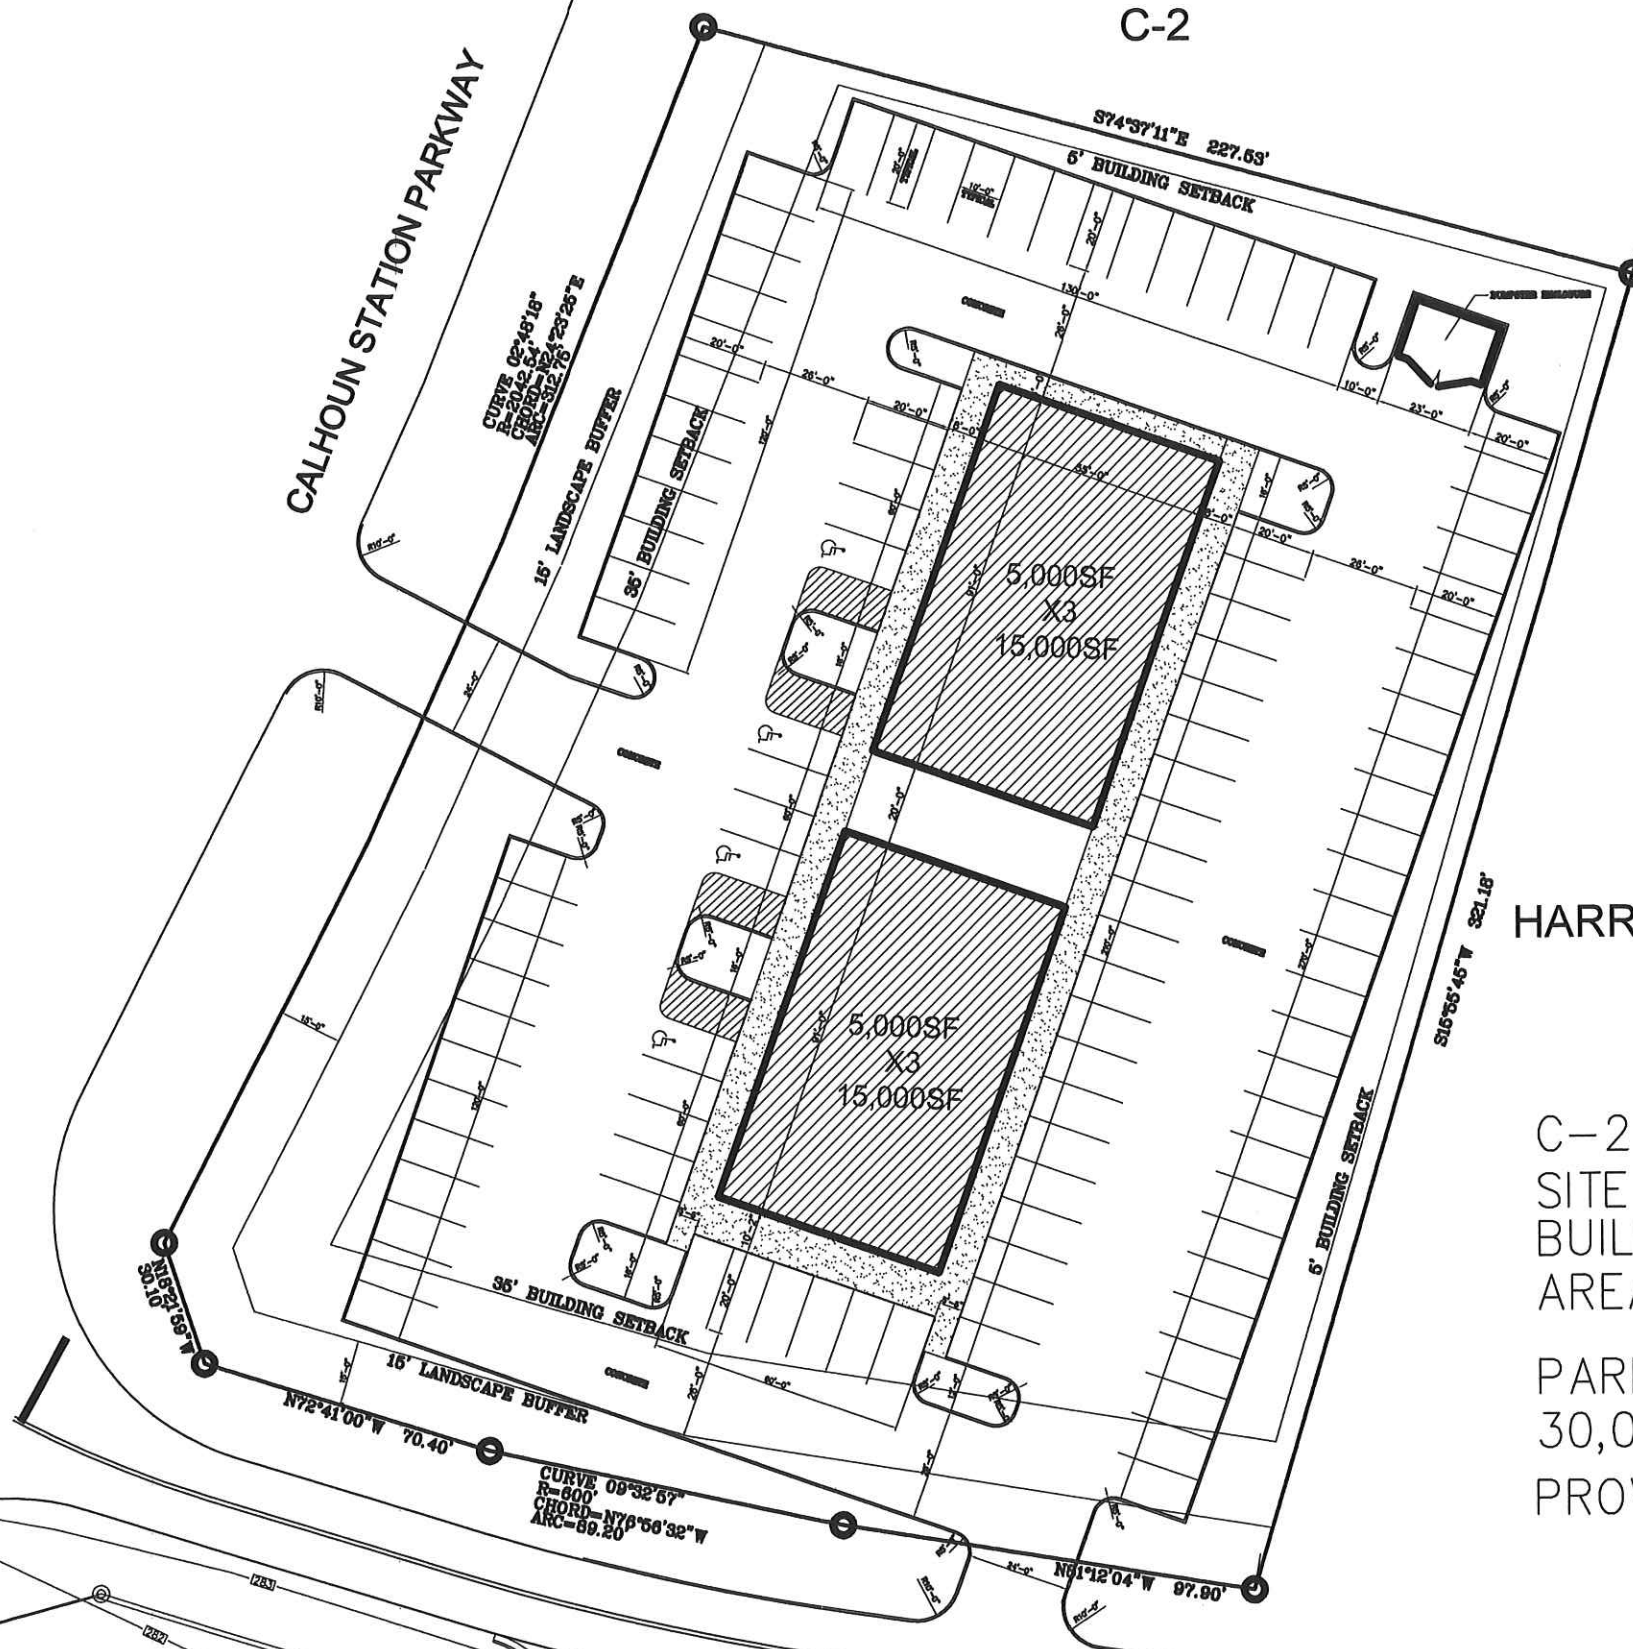


HARROLD ANNETEMARIA SCHMIDT
 C-2

C-2 COMMERCIAL ZONING
 SITE AREA 82,688SF
 BUILDING AREA 10,000SF
 AREA COVERAGE 12%

PARKING REQUIRED
 30,000SF / 300 = 100 SPACES
 PROVIDED SPACES = 105 SPACES

SITE PLAN
SCALE 1"=50'-0"

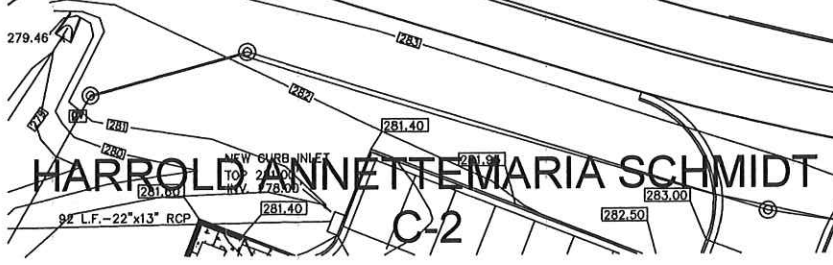


Woodridge & Associates
 6/15/2001 9:21 AM
 MAYOR&BOARD.dwg


6/15/2001 9:21 AM MAYOR&BOARD.dwg

6/15/2001 9:21 AM

Woodbridge & Associates

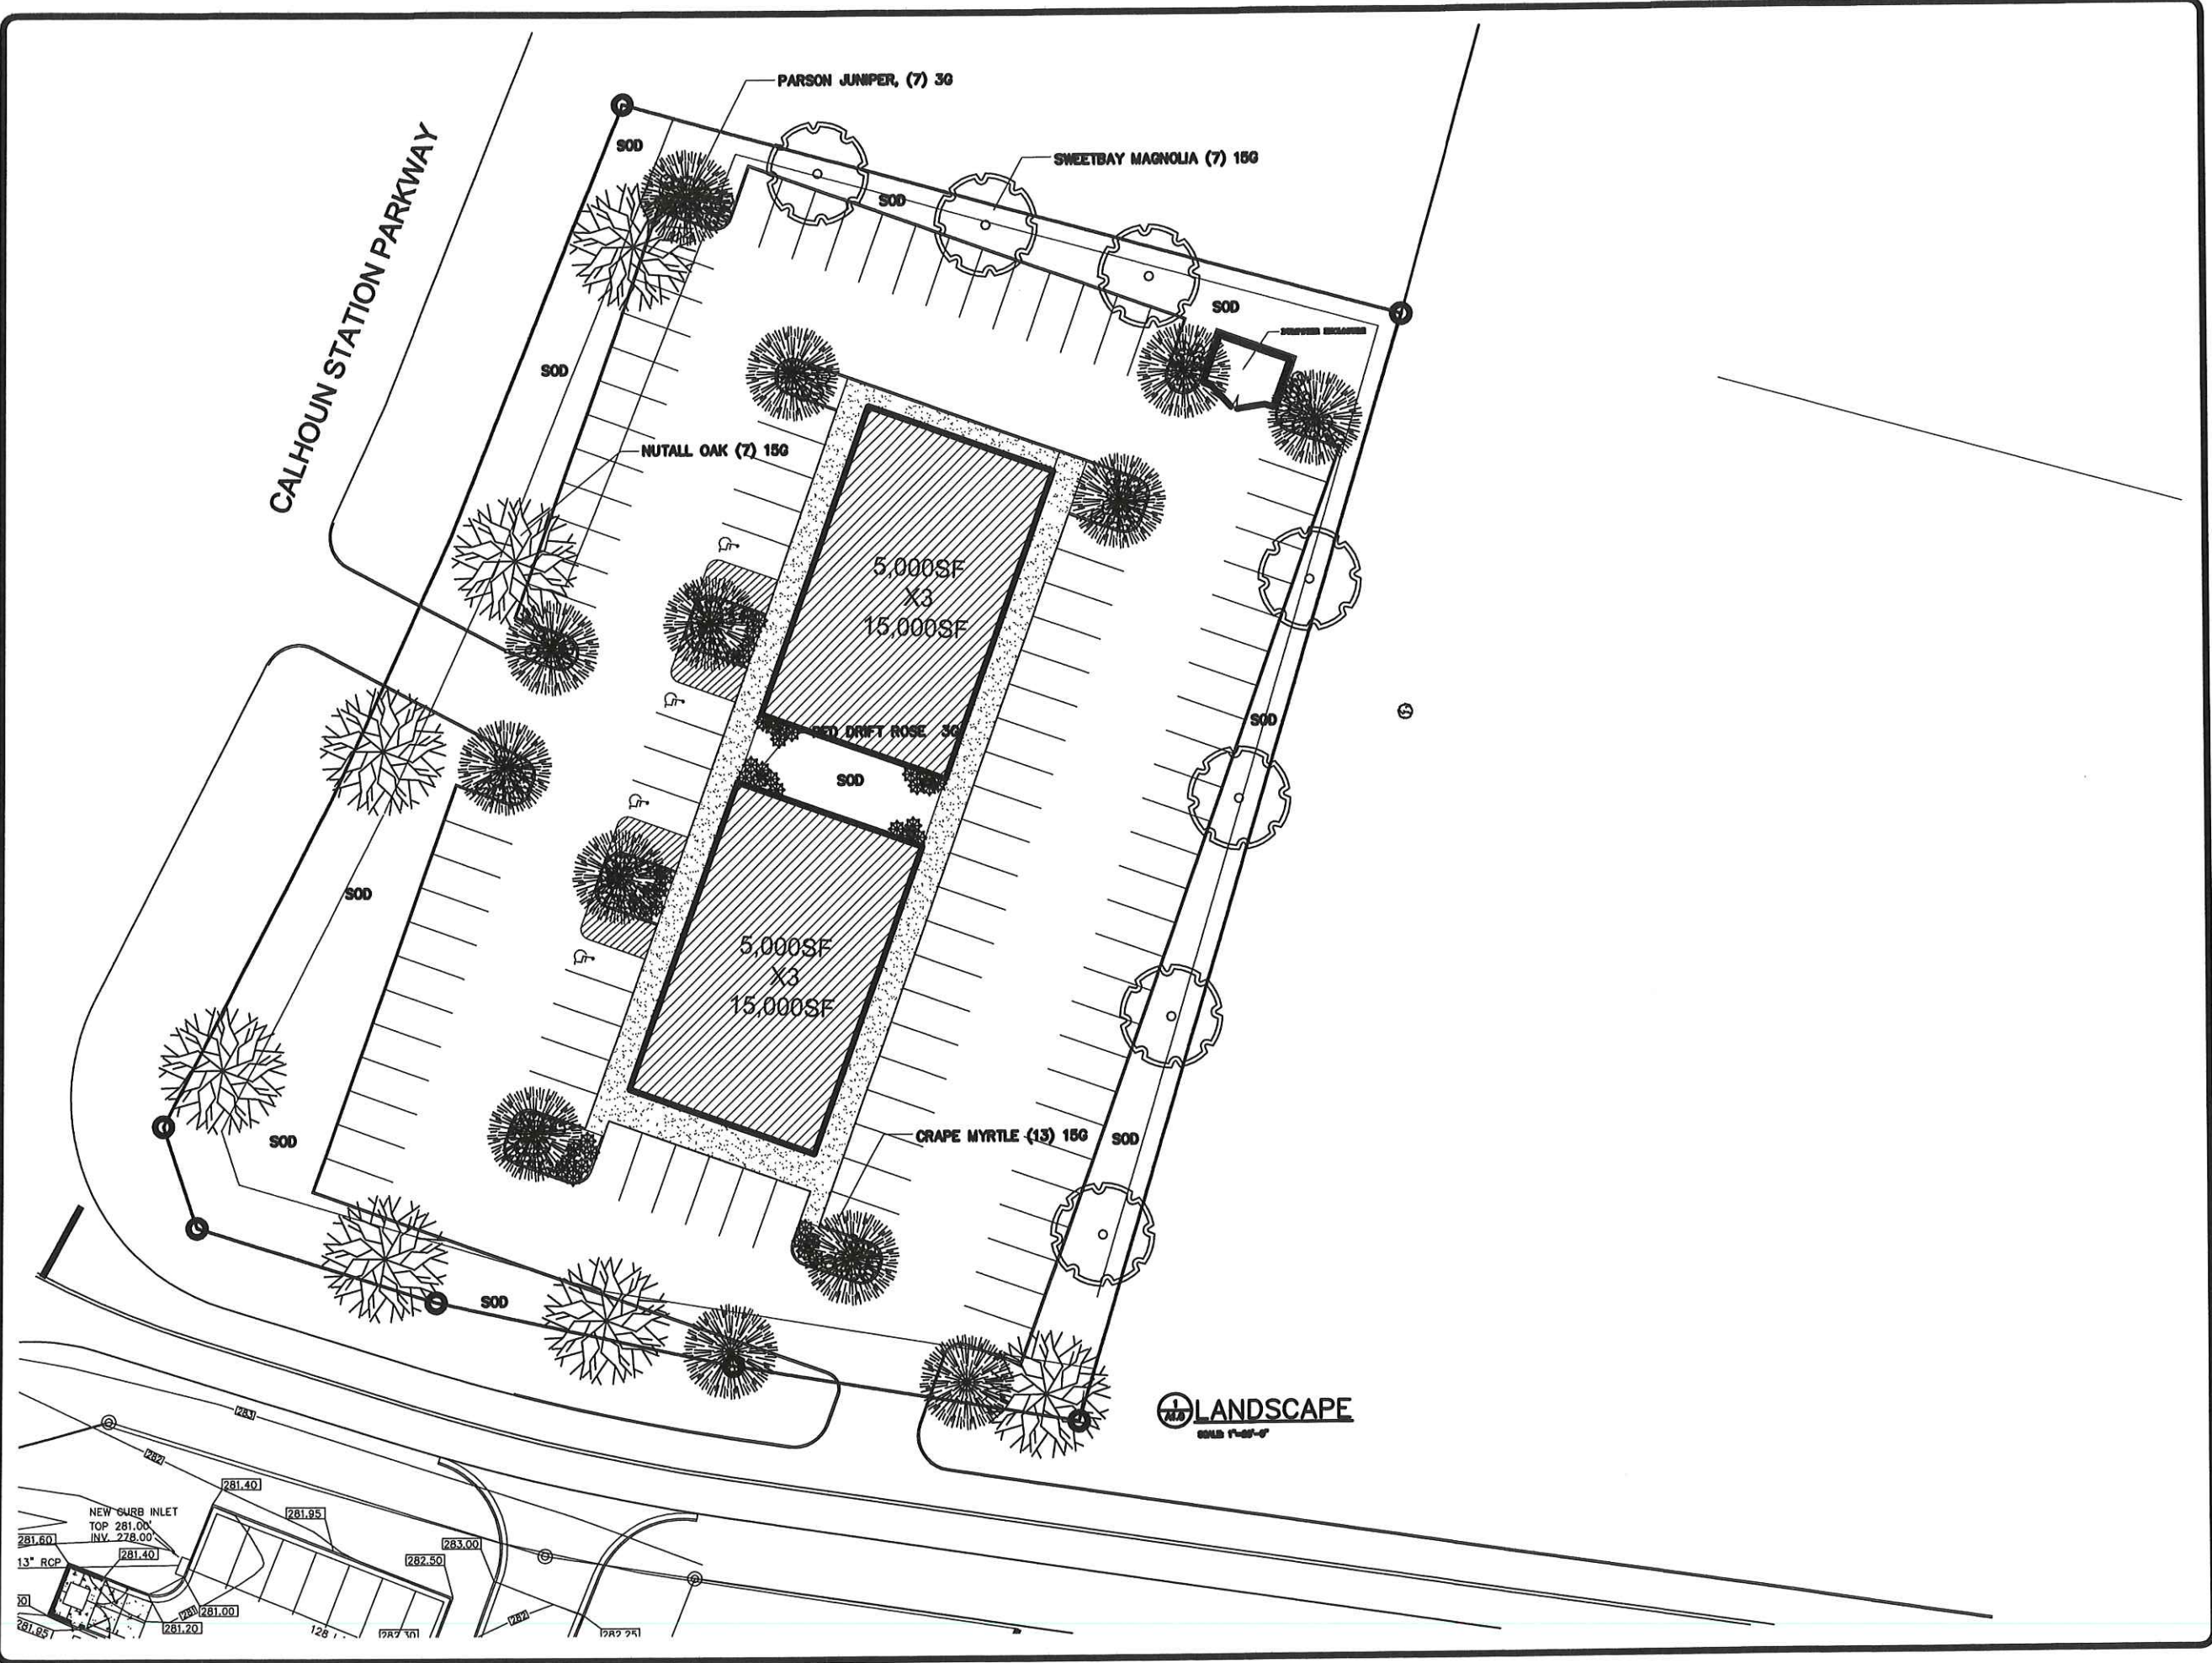

REVISIONS	BY

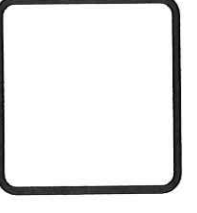


WOODBRIDGE & ASSOCIATES
 800 HIGHWAY COUNTY PARKWAY
 RIDGELAND, MS 39157
 601-809-8888
 WWW.WOODBRIDGEANDASSOCIATES.COM

Germantown Office Complex
 Calhoun Station Parkway
 Gluckstadt, Mississippi



3/12/19


L1.0

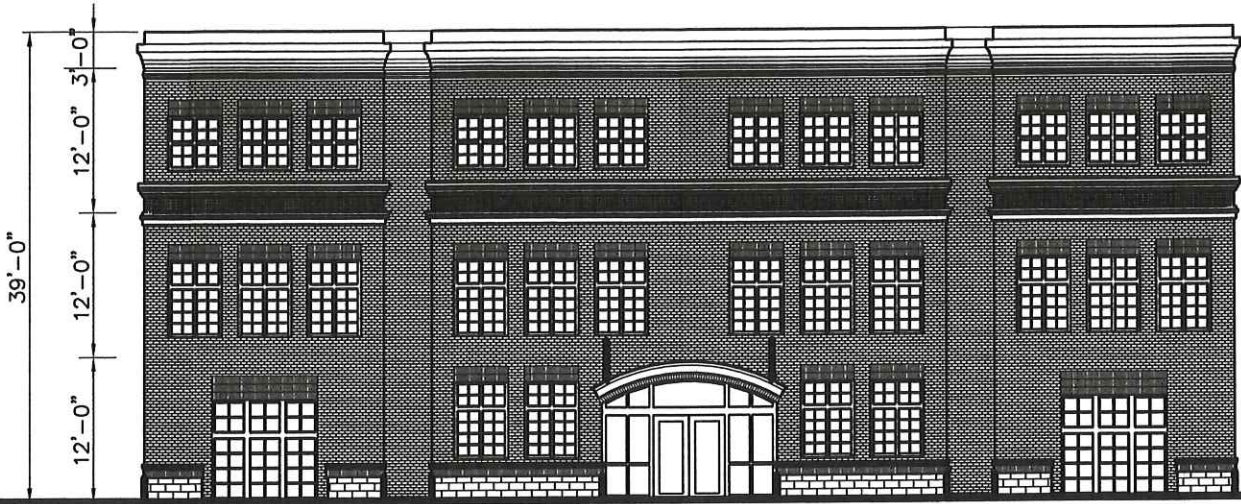


1 WEST ELEVATION (CALHOUN STATION PARKWAY)
SCALE 1/8"=1'-0"



1 NORTH ELEVATION
SCALE 1/8"=1'-0"

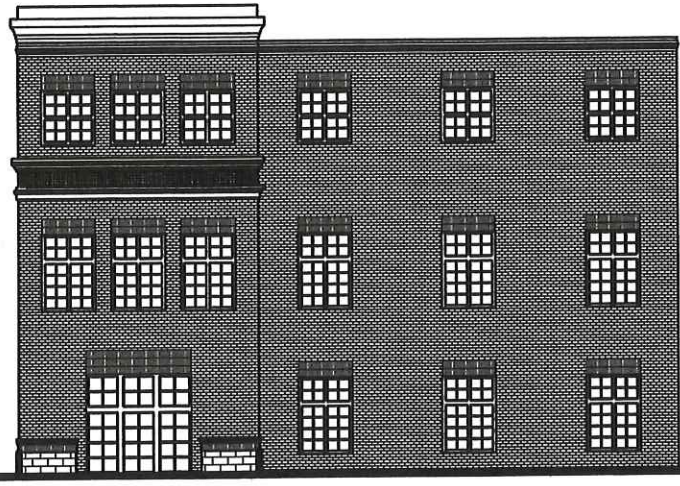


1 SOUTH ELEVATION
SCALE 1/8"=1'-0"

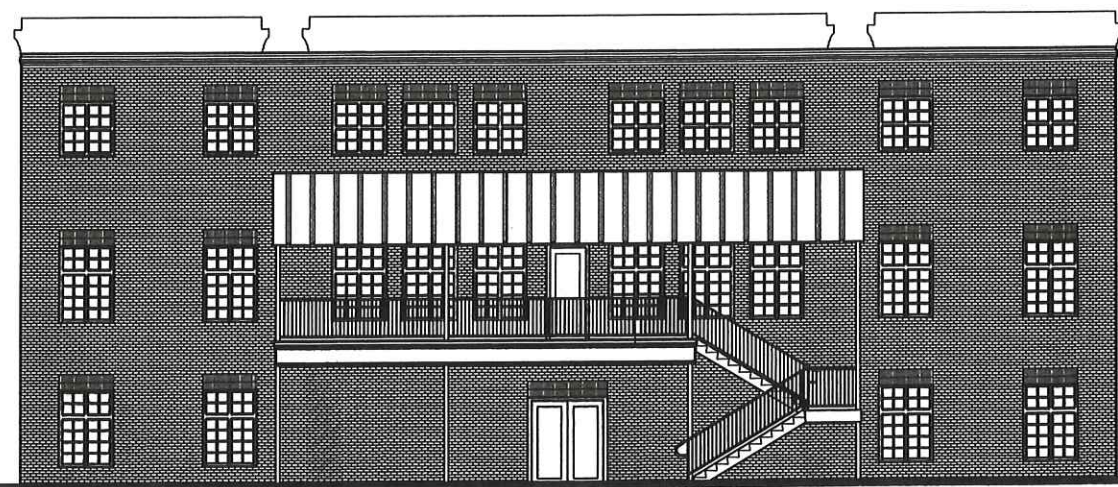

1 EAST ELEVATION
SCALE 1/8"=1'-0"

REVISIONS	BY

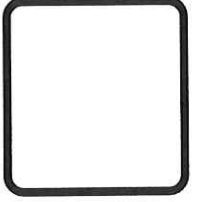

WOODRIDGE & ASSOCIATES
505 BERLAND COUNTRY PARKWAY
RIDGELAND, MS 39167
601-809-8888
WOODRIDGEANDASSOCIATES.COM

Germantown Office Complex
Calhoun Station Parkway
Gluckstadt, Mississippi



3/12/19

A3.0

Woodridge & Associates 6/15/2001 9:21 AM MAYOR&BOARD.dwg