


Gluckstadt Office Warehouse
C-2

Ebenezer Drive

Dogwood Office Center
C-1


Ravinders & Satvinder Bedi
C-2

Clayton & Lucy Taylor
C-1

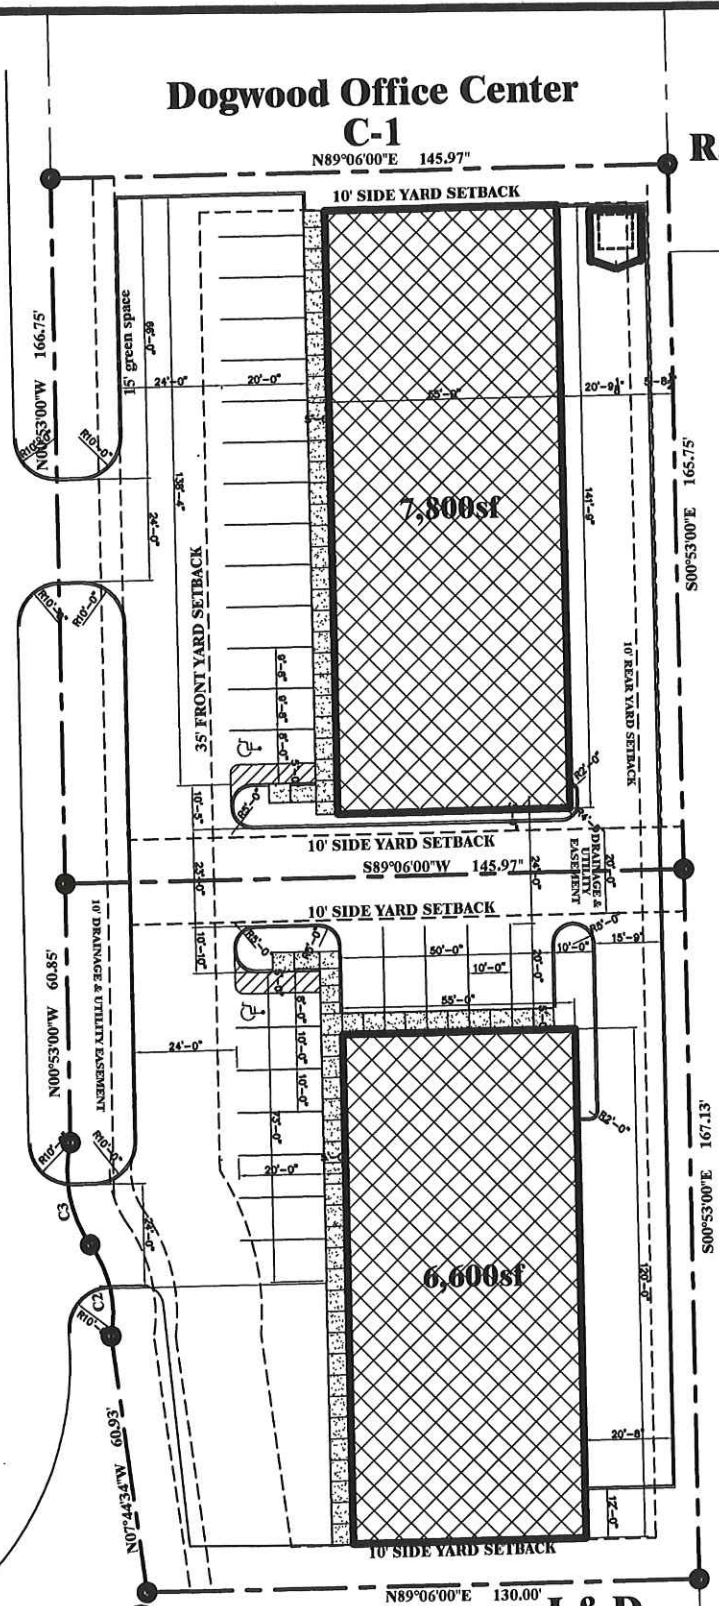


SITE PLAN
SCALE: 1"=20'-0"

14,400SF TOTAL
 3,000SF OFFICE = 3,000SF/225 = 13.3 PARKING SPACES
 11,400SF WAREHOUSE = 11,400SF/1,000 = 11.4 PARKING SPACES
 TOTAL REQUIRED PARKING = 25 PARKING SPACES
 TOTAL PROVIDED = 26 PARKING SPACES
 TOTAL SITE = 47,480SF
 LOT COVERAGE = 30%
 ZONING C-2
 USAGE = OFFICE / WAREHOUSE

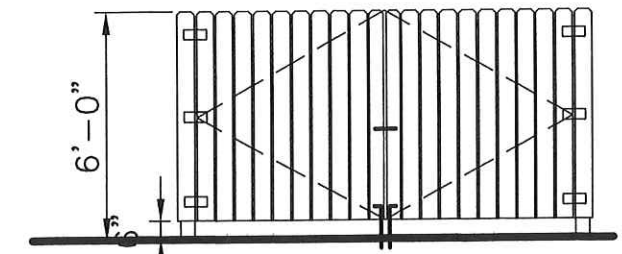

DUMPSTER ELEVATION
SCALE: 1/4"=1'-0"

REVISIONS	BY

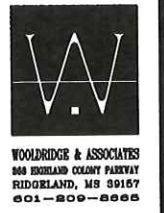

L & A Office Warehouse
Madison, Mississippi

DESIGN
DRAWN
CHECKED 2/27/20
DATE
SCALE
JOB NO.
SHEET
A1.0
OF 3 SHEETS

REVISIONS	BY








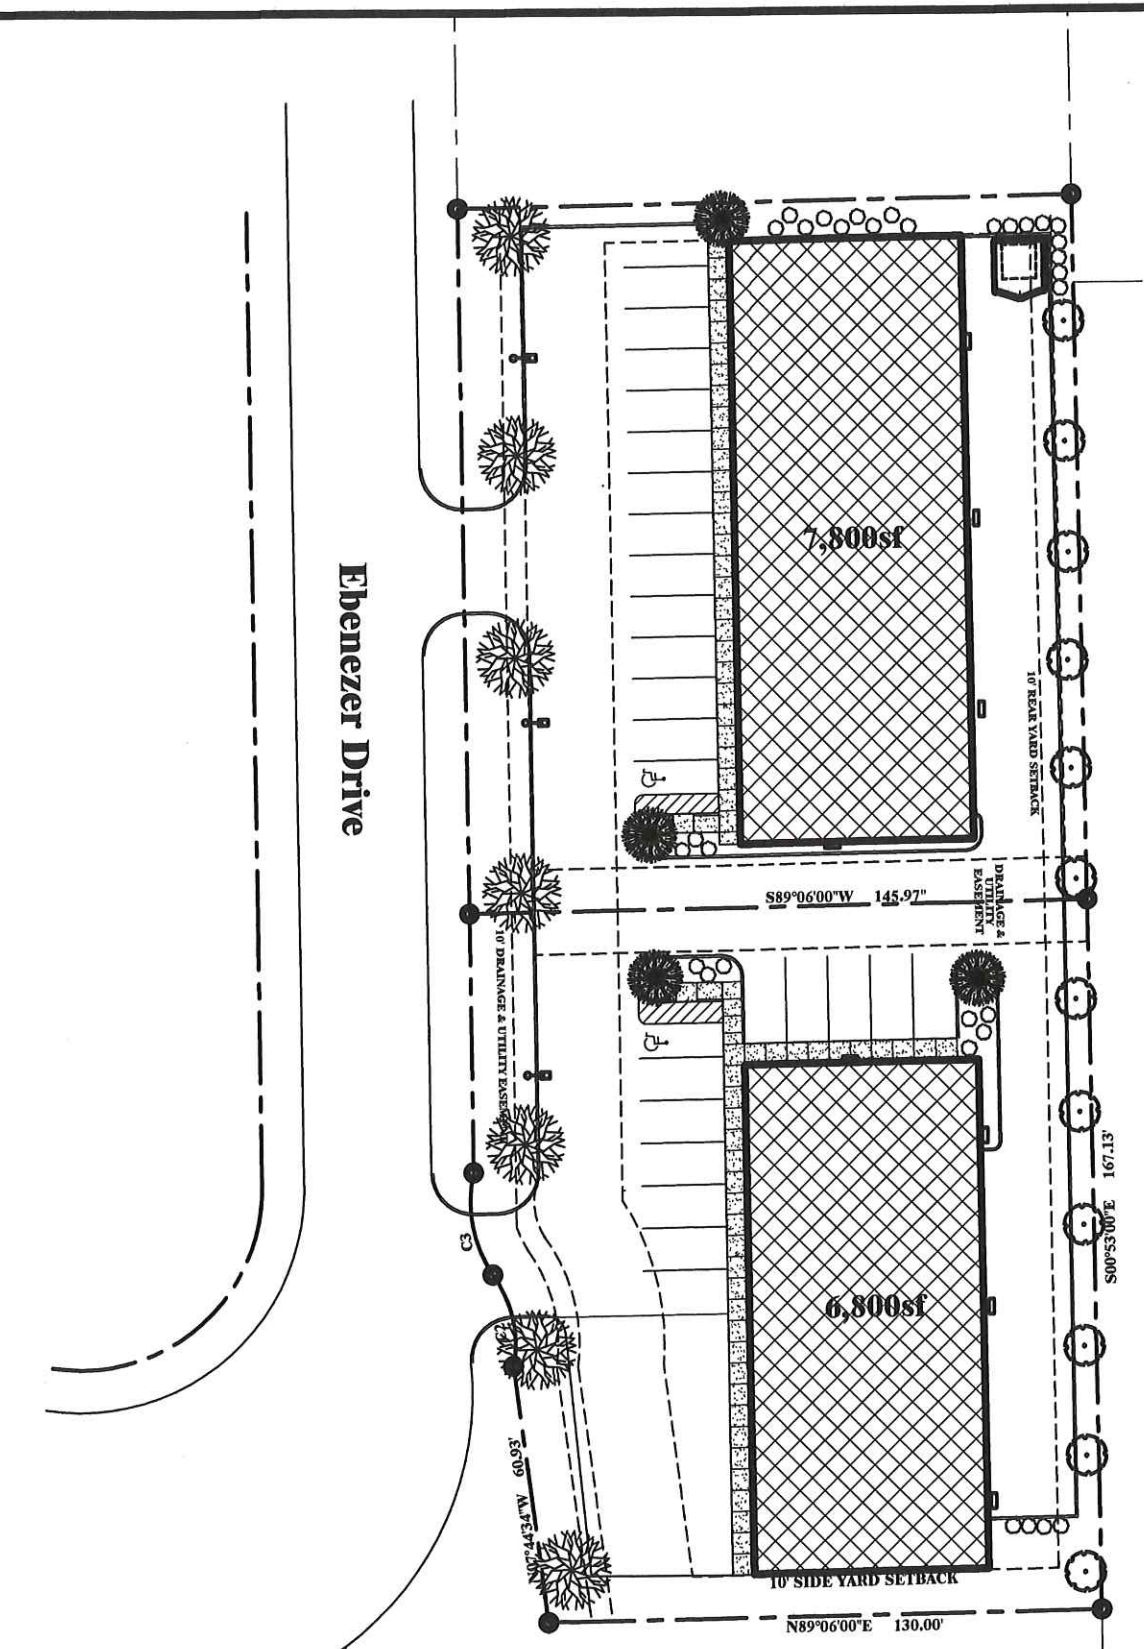
WOOLRIDGE & ASSOCIATES
 888 HIGHLAND COLONY PARKWAY
 RIDGELAND, MS 39157
 601-200-2005

L & A Office Warehouse

Madison, Mississippi

OWNER
DESIGNED 2/27/20
DATE
SCALE
JOB NO.
SHEET
L1.0
OF SHEETS

-  WILLOW OAK, QUERCUS PHELLOS,
8 - 10' HTH., 1 - 1" CAL.
-  NATCHEZ GRAPE MYRTLE,
"LAGERSTROEMIA INDICA X FAURIEI"
7' HTH., 1-1" S.T., 3
TRUNKS MIN.
-  RED MAPLE, 'OCTOBER GLORY',
ACER RUBRUM OCTOBER GLORY,
8 - 10' HTH., 1 - 1" CAL.
-  SWEETBAY MAGNOLIA, "MAGNOLIA VIRGINIANA"
-  SOUTHERN INDICA AZALEAS,
RHODODENDRON INDICA
3 GAL. @ 3'-6" O.C.



LANDSCAPE PLAN
 SCALE 1"=20'-0"


REVISIONS	BY




WOOLRIDGE & ASSOCIATES
 600 HIGHLAND COLONY PARKWAY
 RIDGELAND, MS 39157
 601-800-2000

L & A Office Warehouse B
 Madison, Mississippi


OWNER
DRAWN
DATE
SCALE
JOB NO.
SHEET
A3.0
OF
SHEETS

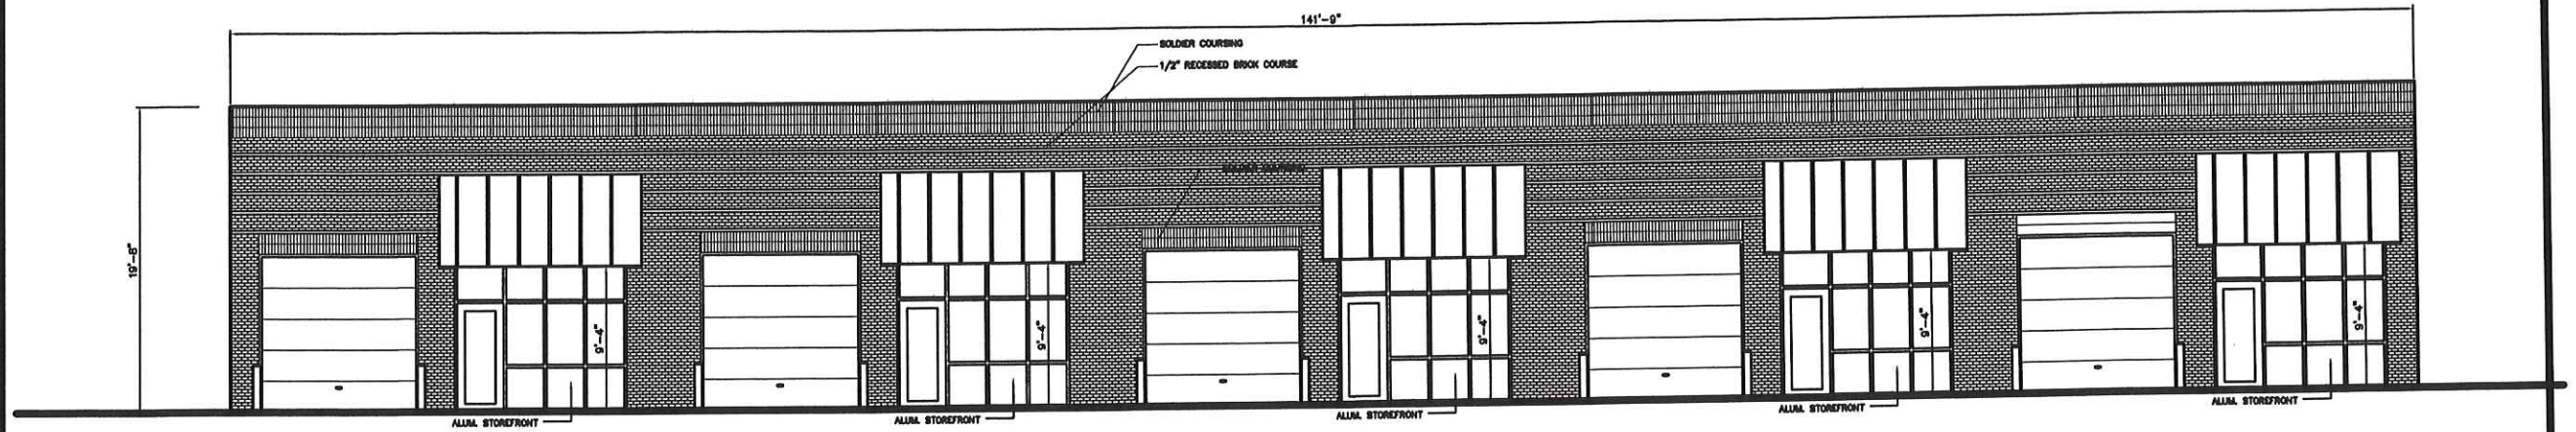

WEST ELEVATION
 SCALE: 3/16"=1'-0"

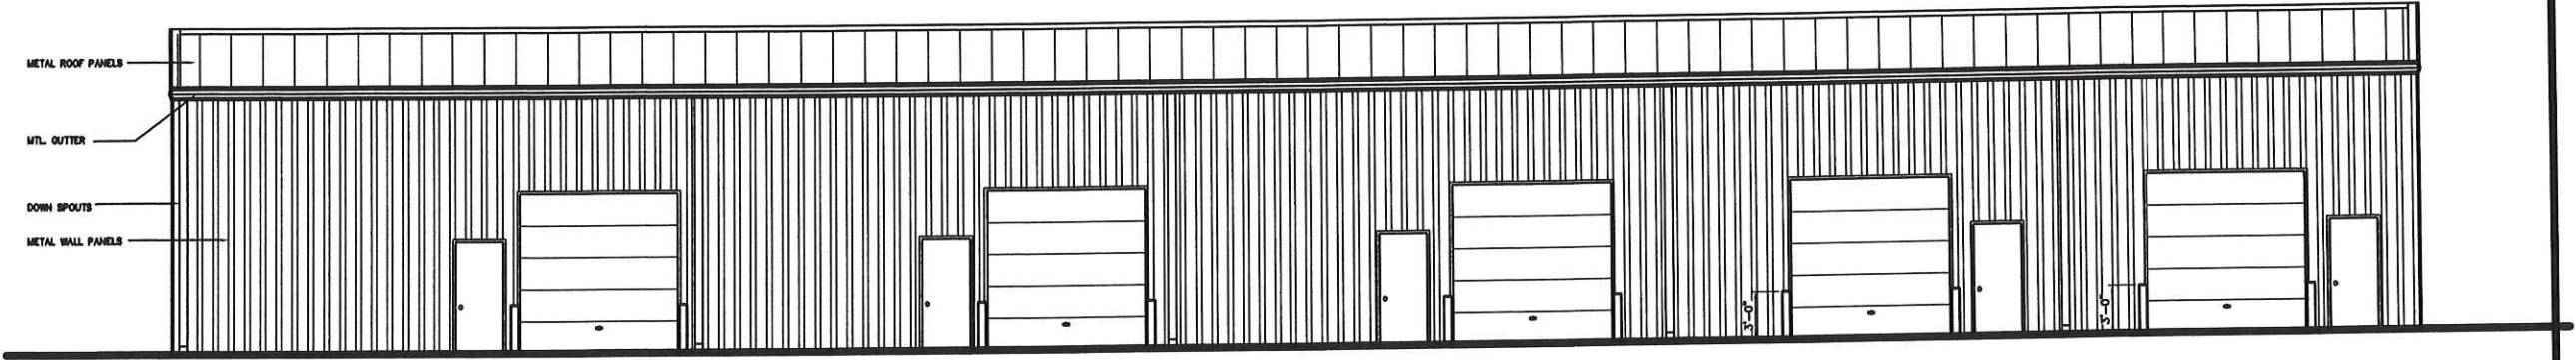

EAST ELEVATION
 SCALE: 3/16"=1'-0"

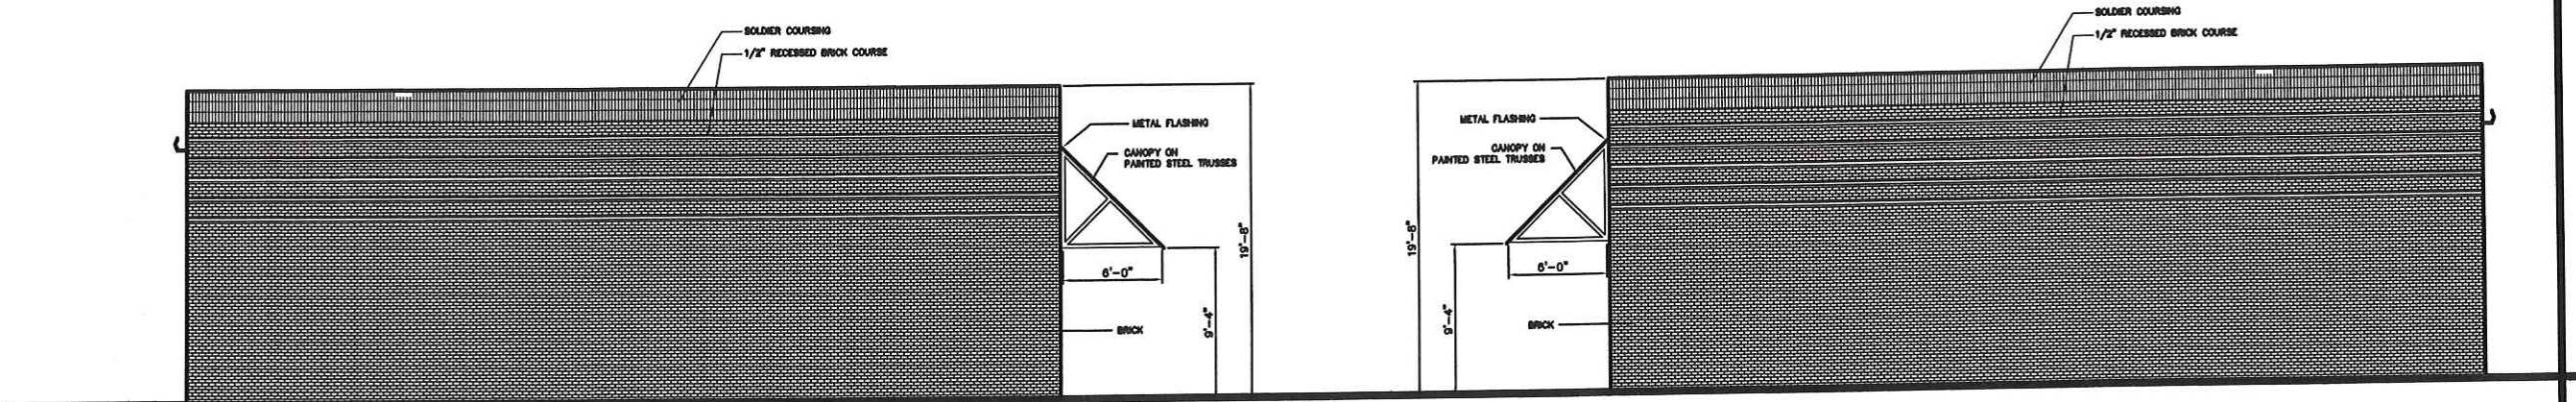

NORTH ELEVATION
 SCALE: 3/16"=1'-0"

SOUTH ELEVATION
 SCALE: 3/16"=1'-0"

