


REVISIONS	BY

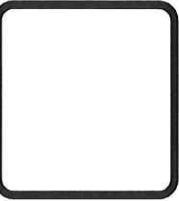


**W**

WOLDRIDGE & ASSOCIATES  
 300 HIGHLAND COUNTY PARKWAY  
 RIDGELAND, MS 39187  
 601-800-8000  
 WOLDRIDGE@GMAIL.COM

**Callaway's Addition**  
**Calloway Station Parkway**  
**Clarksdale, Mississippi**

THIS DRAWING IS THE COPYRIGHTED PROPERTY OF WOLDRIDGE & ASSOCIATES. IT IS NOT TO BE REPRODUCED, COPIED, OR OTHERWISE USED IN ANY MANNER WITHOUT THE WRITTEN PERMISSION OF WOLDRIDGE & ASSOCIATES.

DATE
9/21/20
SCALE
JOB NO.
SHEET
<b>S1.0</b>
OF SHEETS

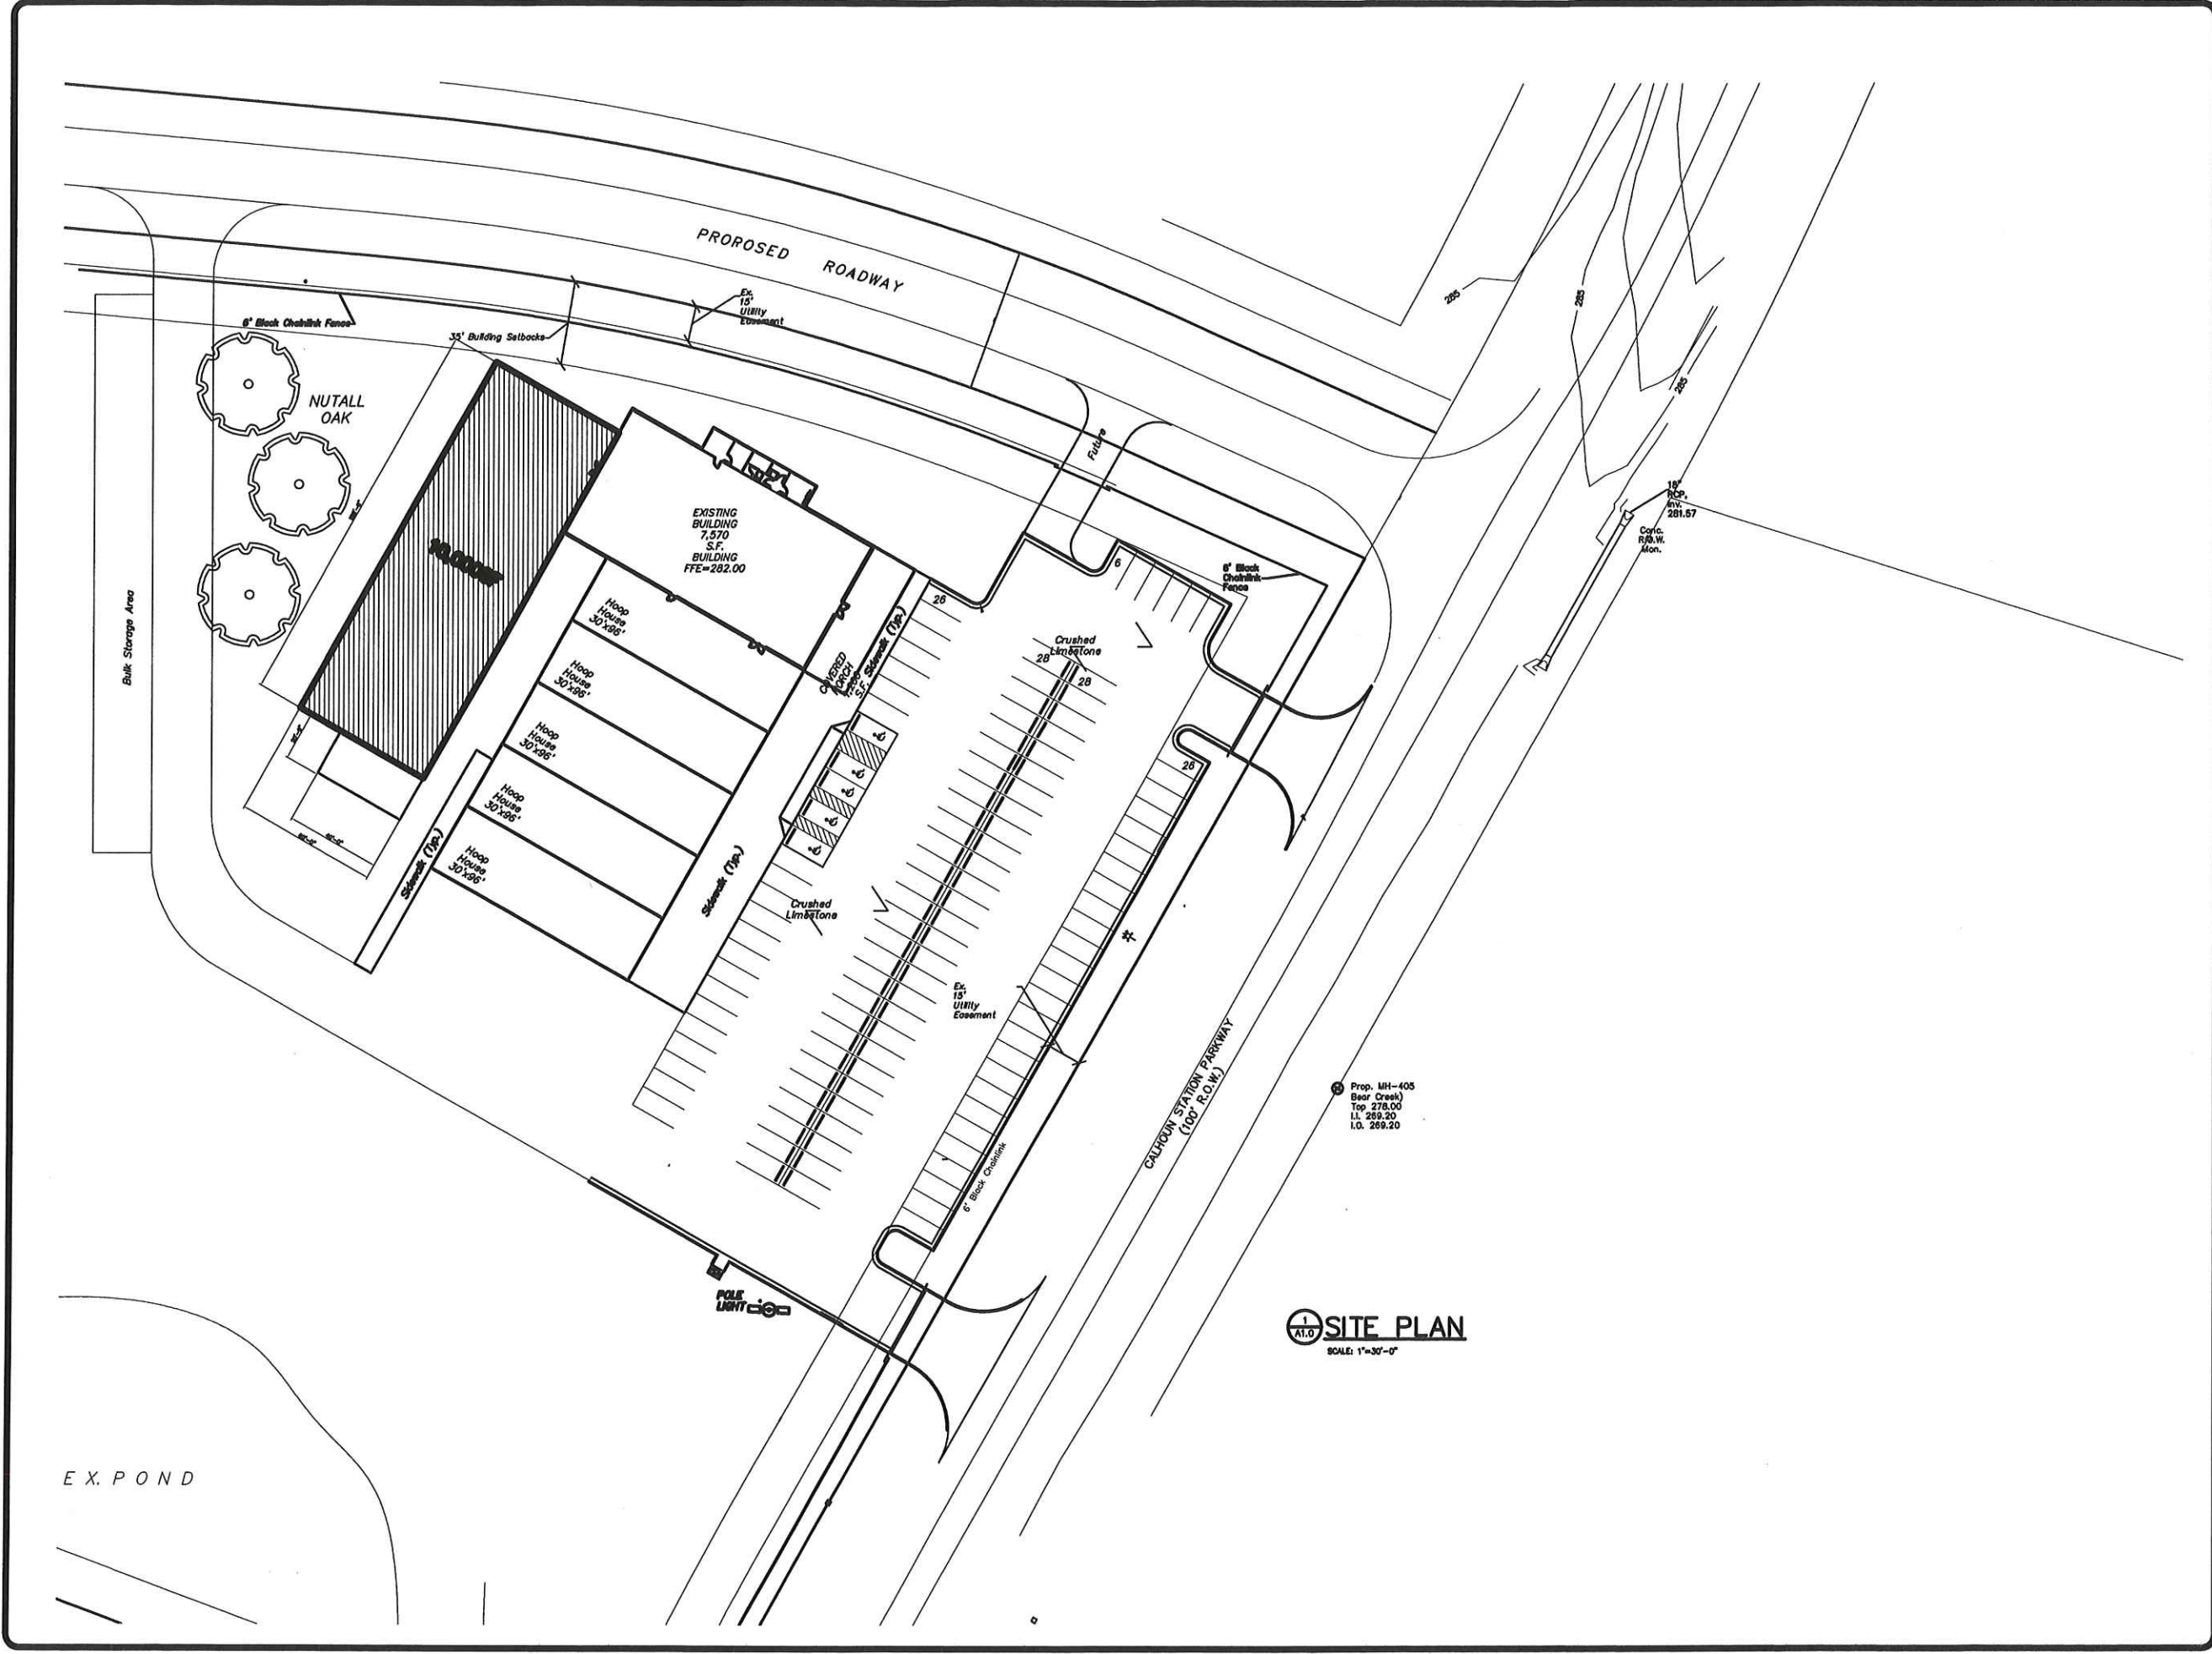

**1 SITE PLAN**  
SCALE: 1"=30'-0"

REVISIONS	BY




WOOLRIDGE & ASSOCIATES  
 500 BIRLAND COUNTY PARKWAY  
 RIDGELAND, MS 39167  
 601-800-8888  
 WWW.WOOLRIDGEARCHITECTURE.COM


**Callaway's Addition**  
 Calhoun Station Parkway  
 Glendale, Mississippi

THIS DRAWING IS THE COPYRIGHTED PROPERTY OF WOOLRIDGE & ASSOCIATES. IT IS NOT TO BE REPRODUCED OR TRANSMITTED IN ANY FORM OR BY ANY MEANS, ELECTRONIC OR MECHANICAL, INCLUDING PHOTOCOPYING, RECORDING, OR BY ANY INFORMATION STORAGE AND RETRIEVAL SYSTEM, WITHOUT THE WRITTEN PERMISSION OF WOOLRIDGE & ASSOCIATES.


DESIGN
CHECKED
DATE 9/21/20
SCALE
JOB NO.
SHEET
<b>A3.0</b>
OF SHEETS

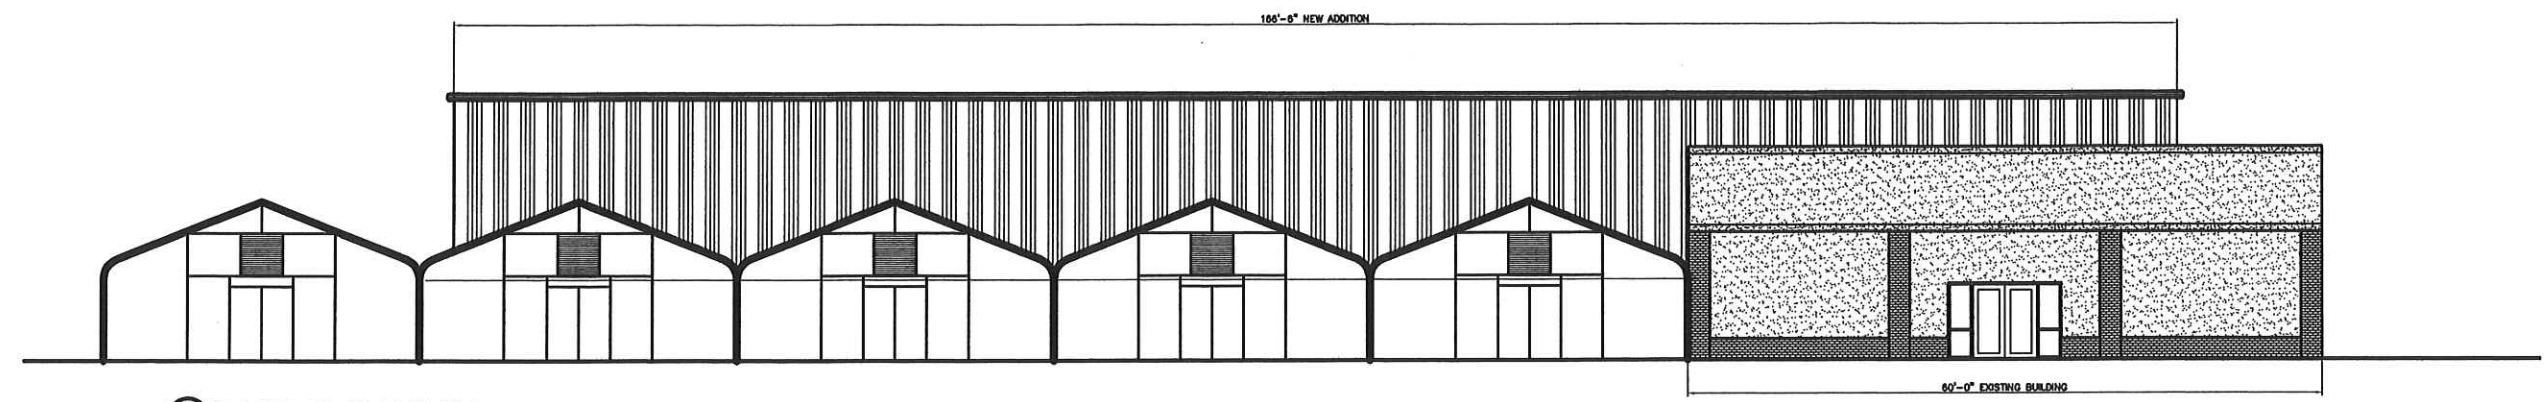


**EAST ELEVATION**  
 SCALE: 1/8"=1'-0"

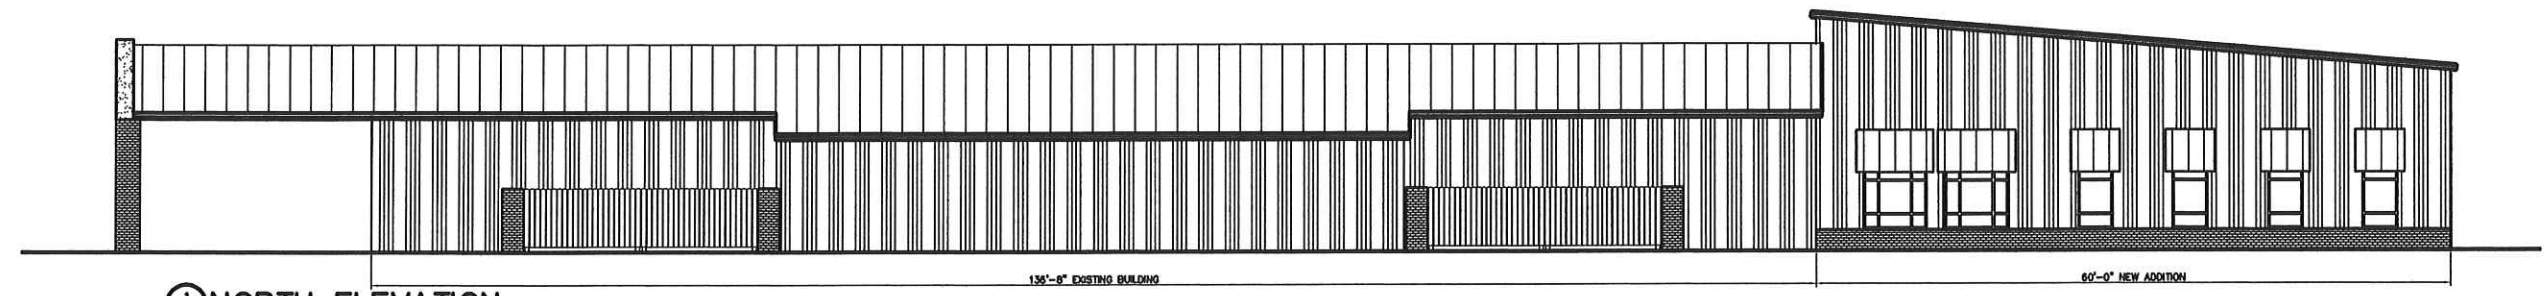

**NORTH ELEVATION**  
 SCALE: 1/8"=1'-0"

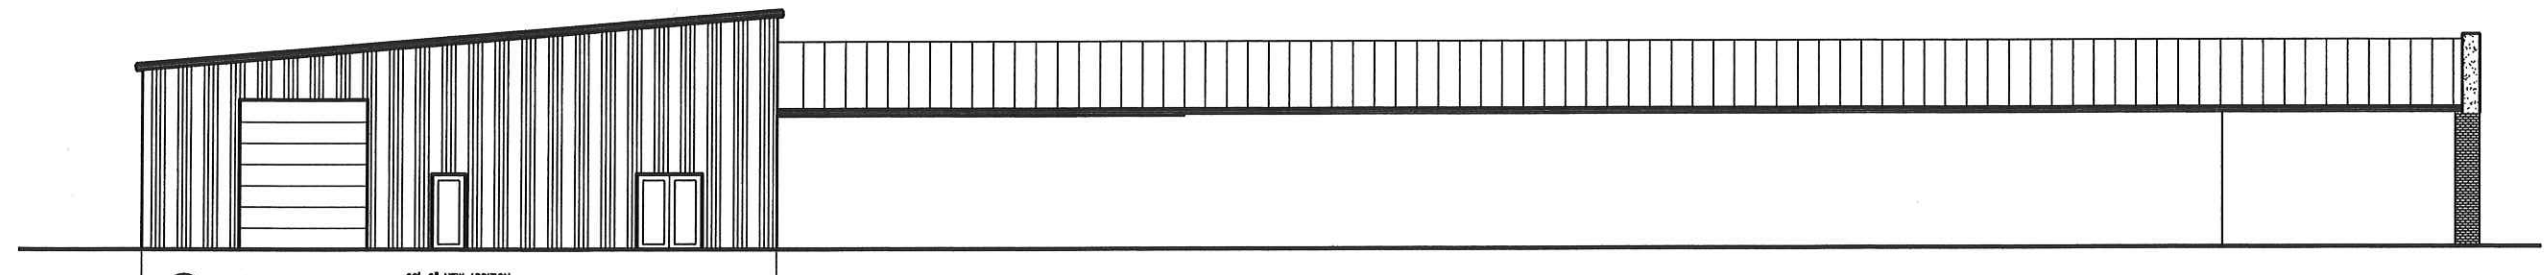

**SOUTH ELEVATION**  
 SCALE: 1/8"=1'-0"

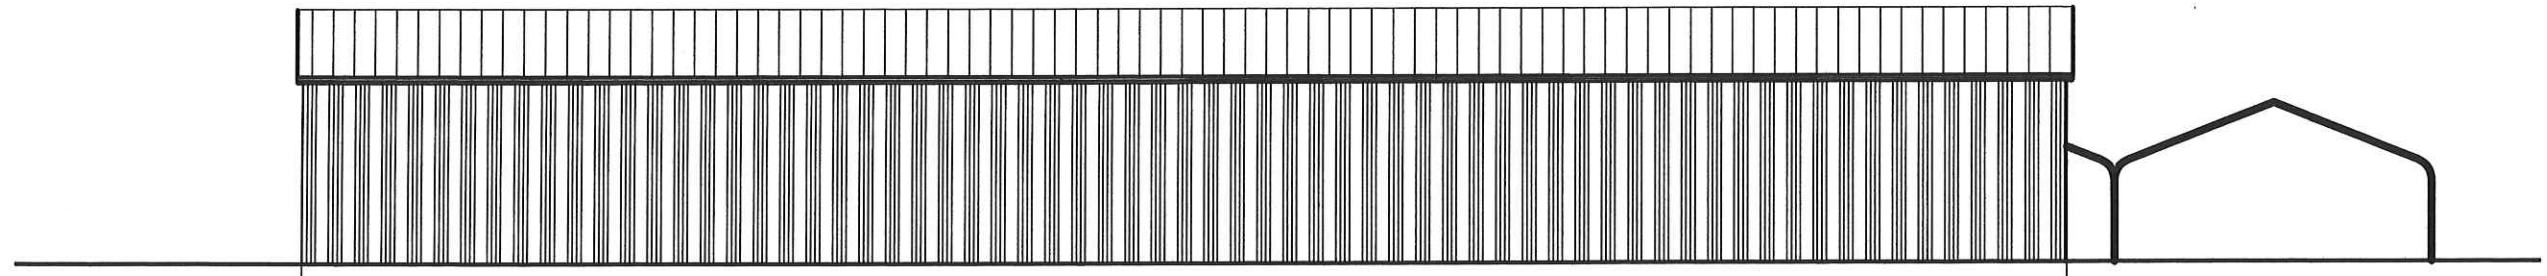

**WEST ELEVATION**  
 SCALE: 1/8"=1'-0"