


Approved by B.O.S. 8-3-2020

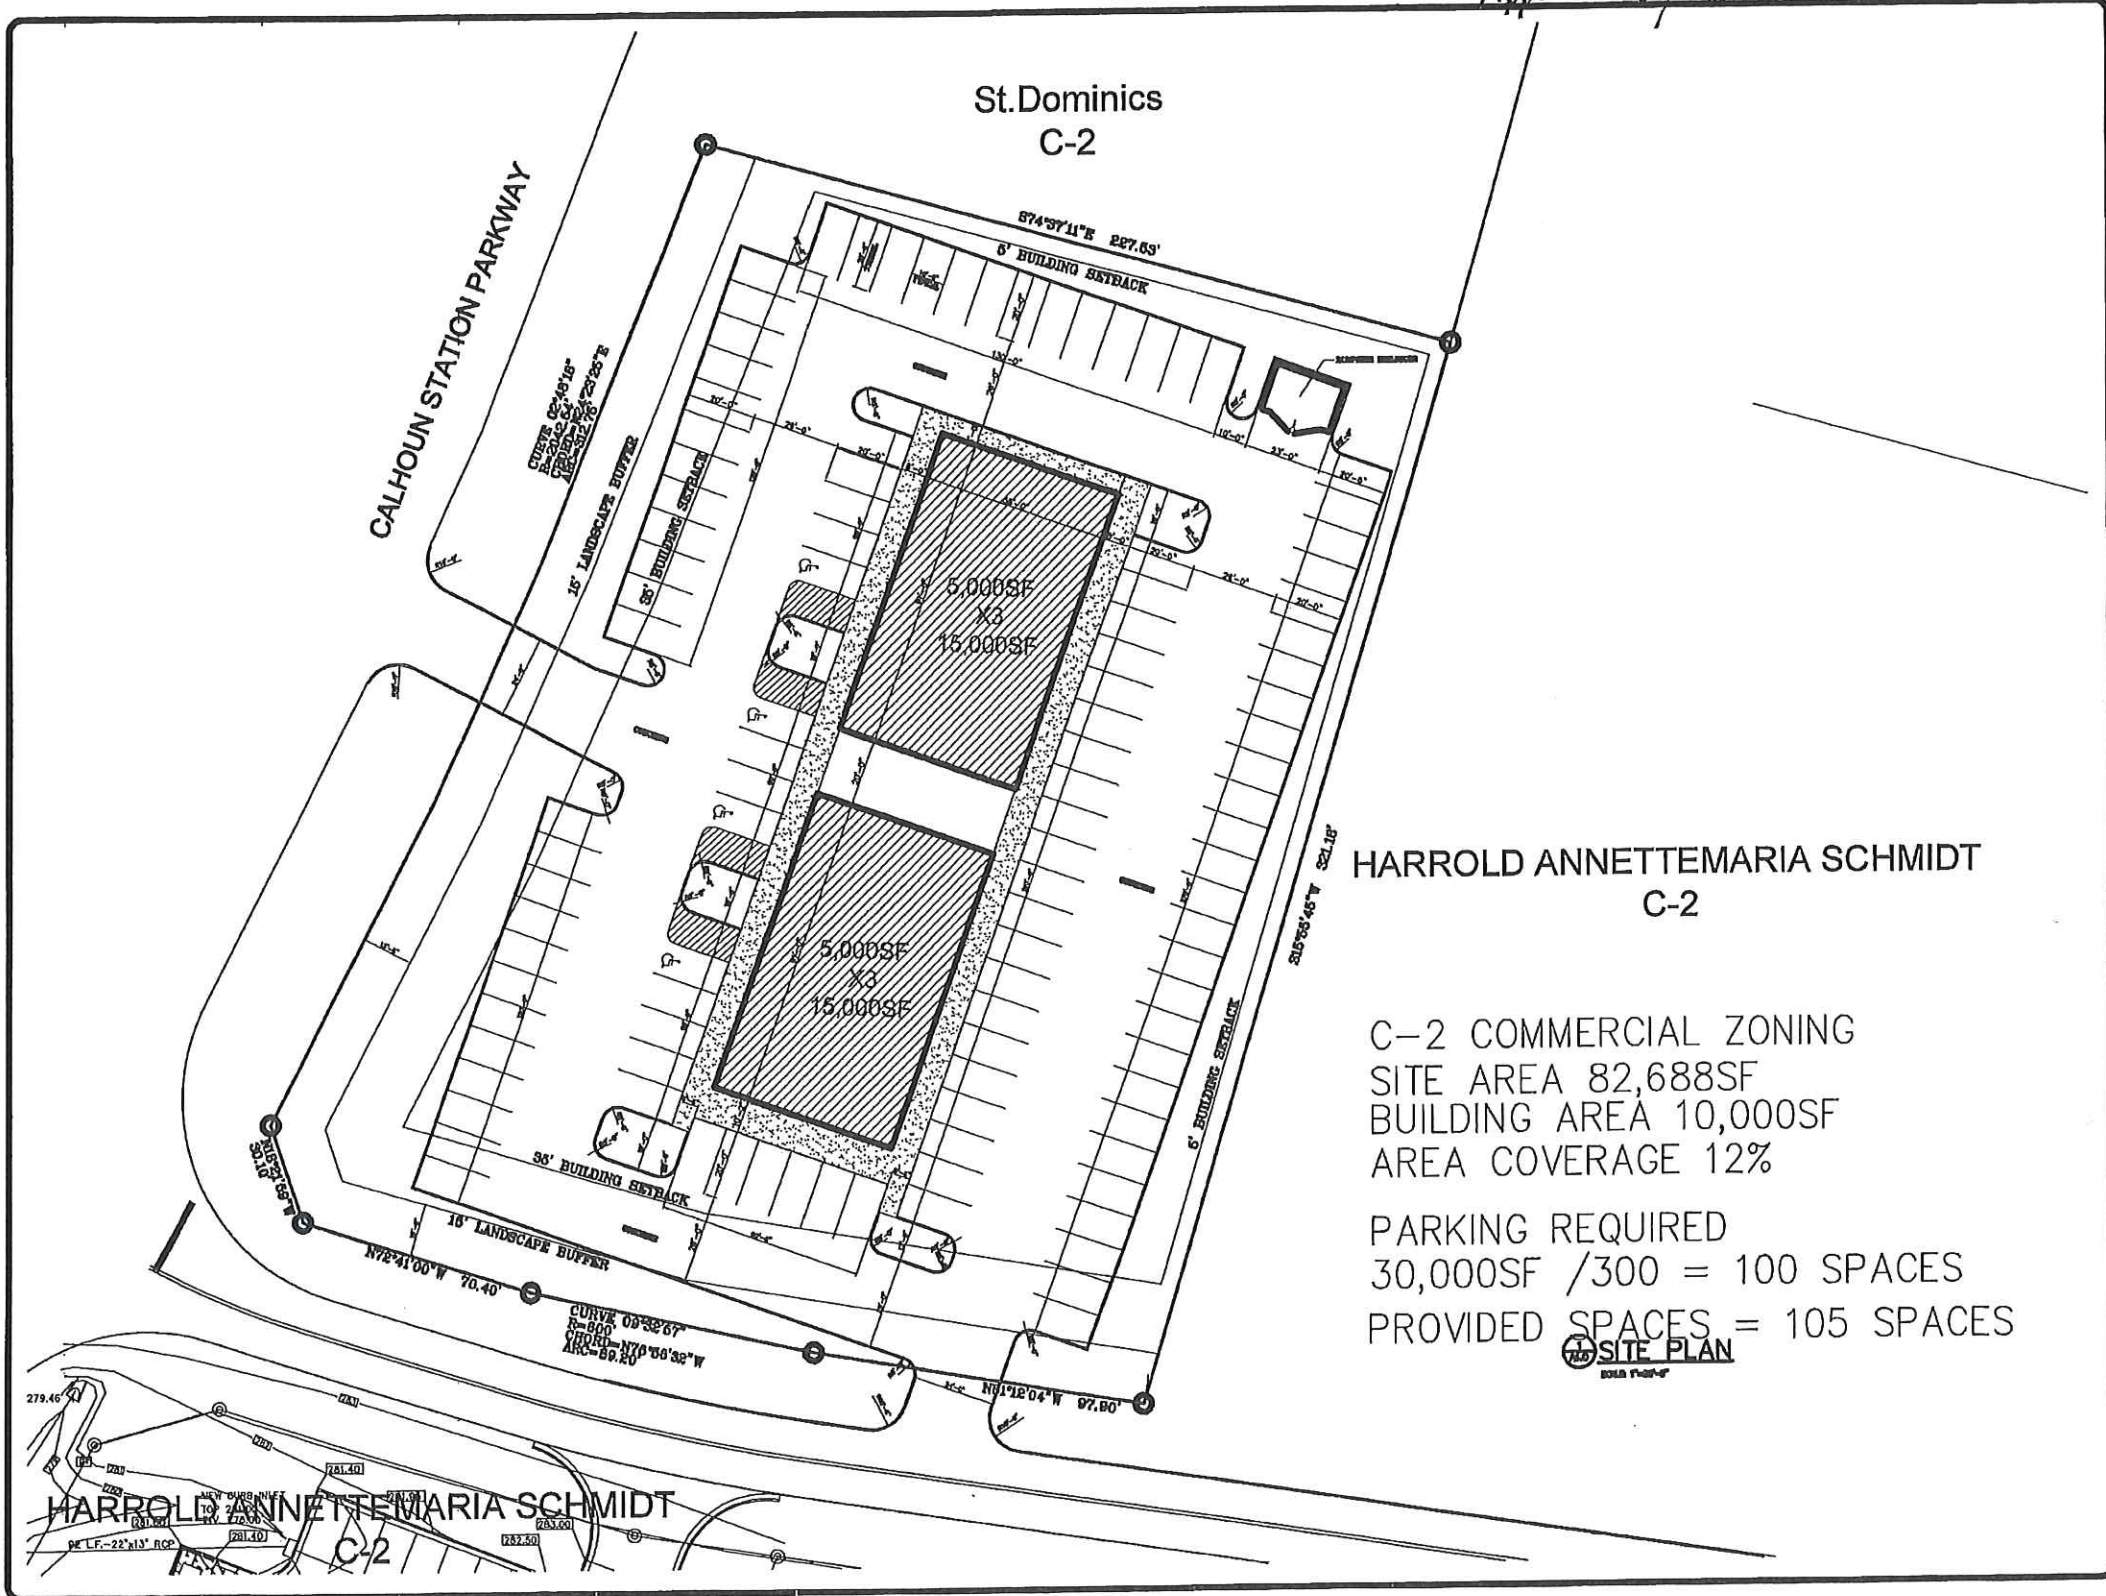

HARROLD ANNETEMARIA SCHMIDT
C-2

C-2 COMMERCIAL ZONING
SITE AREA 82,688SF
BUILDING AREA 10,000SF
AREA COVERAGE 12%

PARKING REQUIRED
30,000SF / 300 = 100 SPACES
PROVIDED SPACES = 105 SPACES

SITE PLAN
SOLID PINK

REVISIONS	BY



Woodridge & Associates
INCORPORATED
1000 BAYVIEW DRIVE
SUITE 100
GLUCKSTADT, MISSISSIPPI 39024
601-822-8888
www.woodridgeandassociates.com

Germantown Office Complex
Calhoun Station Parkway
Gluckstadt, Mississippi



3/12/19
C1.0


6/15/2001 9:21 AM MAYOR&BOARD.DWG
Woodridge & Associates



6/15/2001 9:21 AM
MAYOR&BOARD.dwg

Woodridge & Associates

NEW SUEDE INLET
TOP 281.00
INV. 278.00
12" RCP
281.40
281.40
281.00
281.20
126'
282.50
282.50

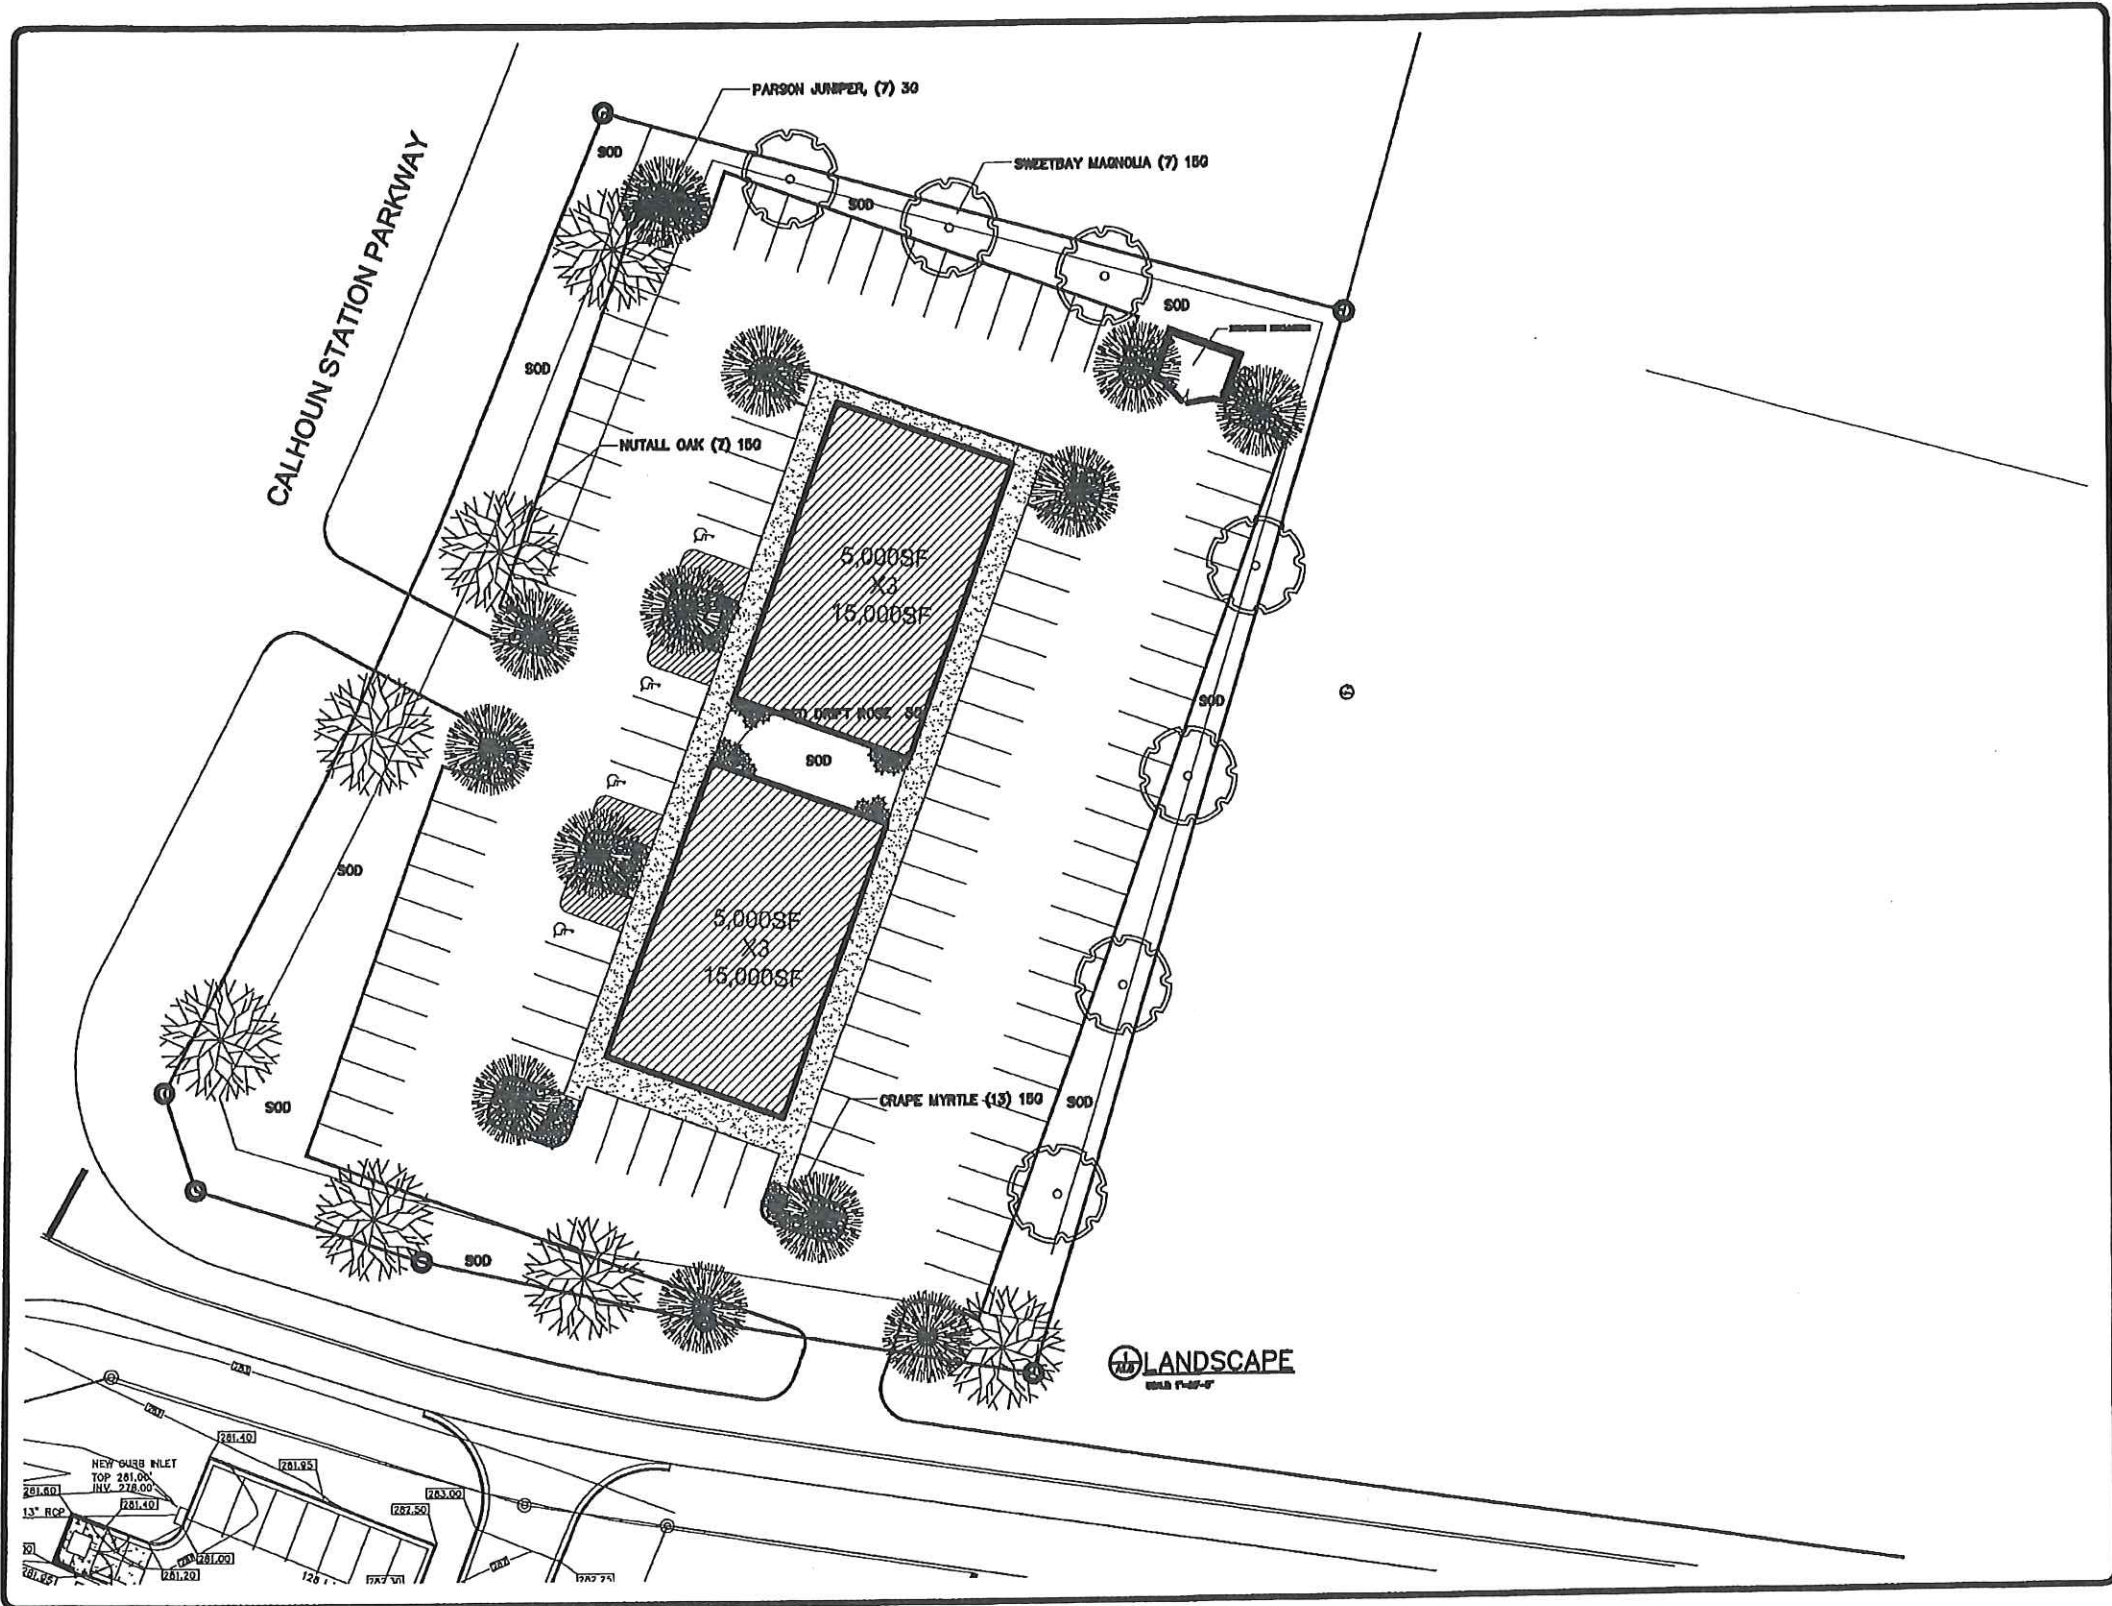

REVISIONS	BY



Germantown Office Complex
Calhoun Station Parkway
Gluckstadt, Mississippi




3/12/10
L1.0

REVISIONS	BY




Woodridge & Associates
 ARCHITECTS & ASSOCIATES
 500 W. BAYVIEW DRIVE
 SUITE 100
 GERMANTOWN, MISSISSIPPI 39217
 662-895-0000
 WWW.WOODRIDGEANDASSOCIATES.COM

Germanatown Office Complex
 Calhoun Station Parkway
 Gluckstadt, Mississippi

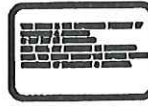


3/12/10

A3.0

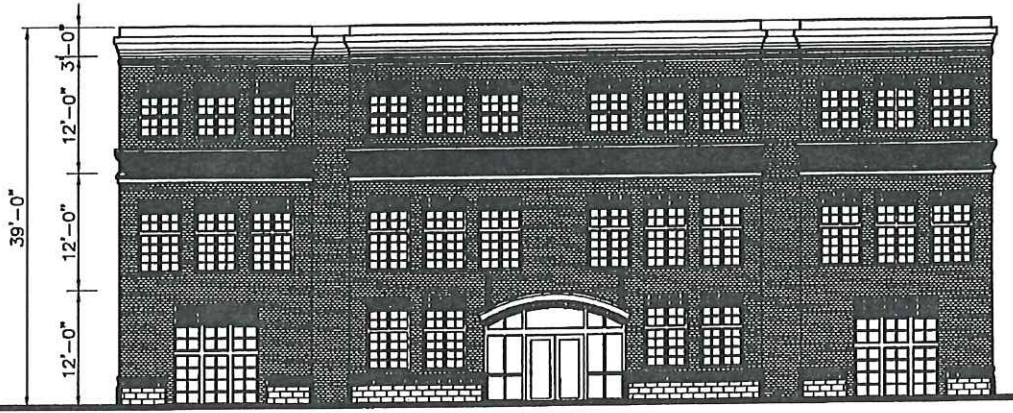


WEST ELEVATION (CALHOUN STATION PARKWAY)

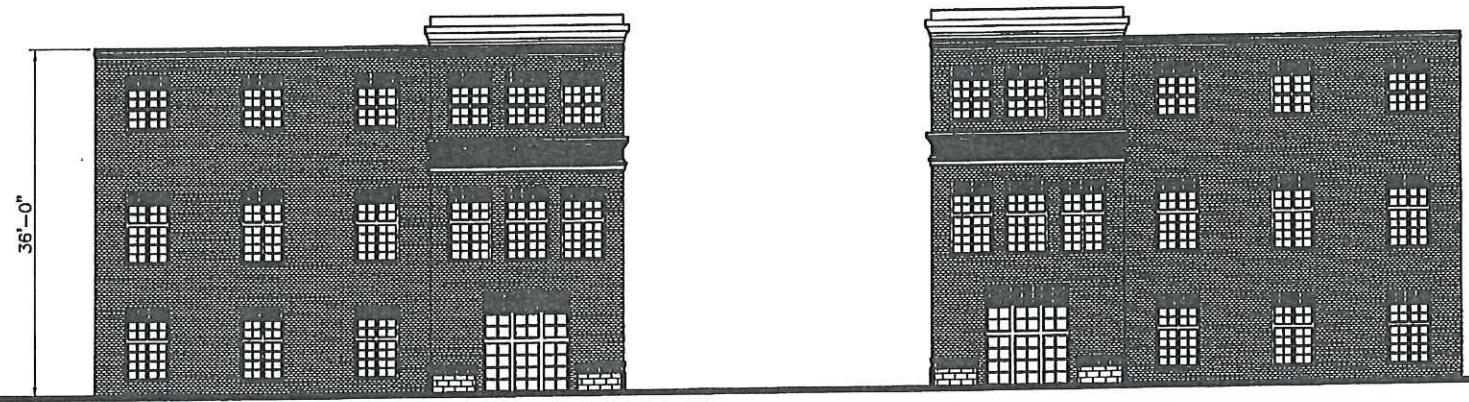

NORTH ELEVATION

SOUTH ELEVATION

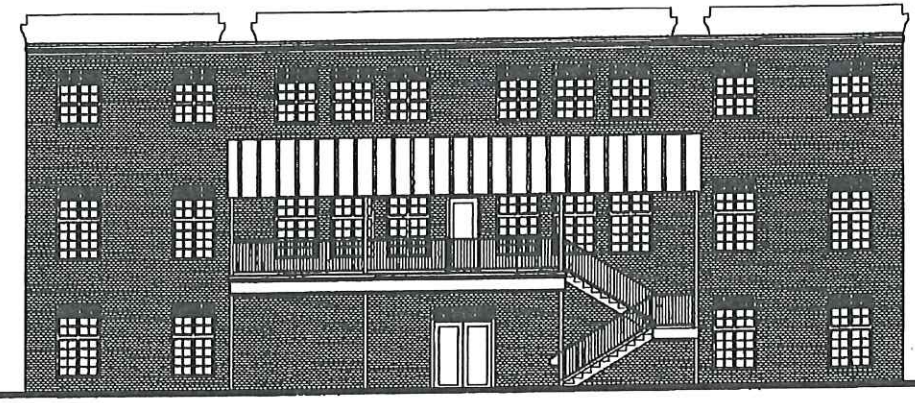

EAST ELEVATION

MAYOR&BOARD.dwg


6/15/2001 9:21 AM

Woodridge & Associates

Amended

St. Dominics
C-2

CALHOUN STATION PARKWAY

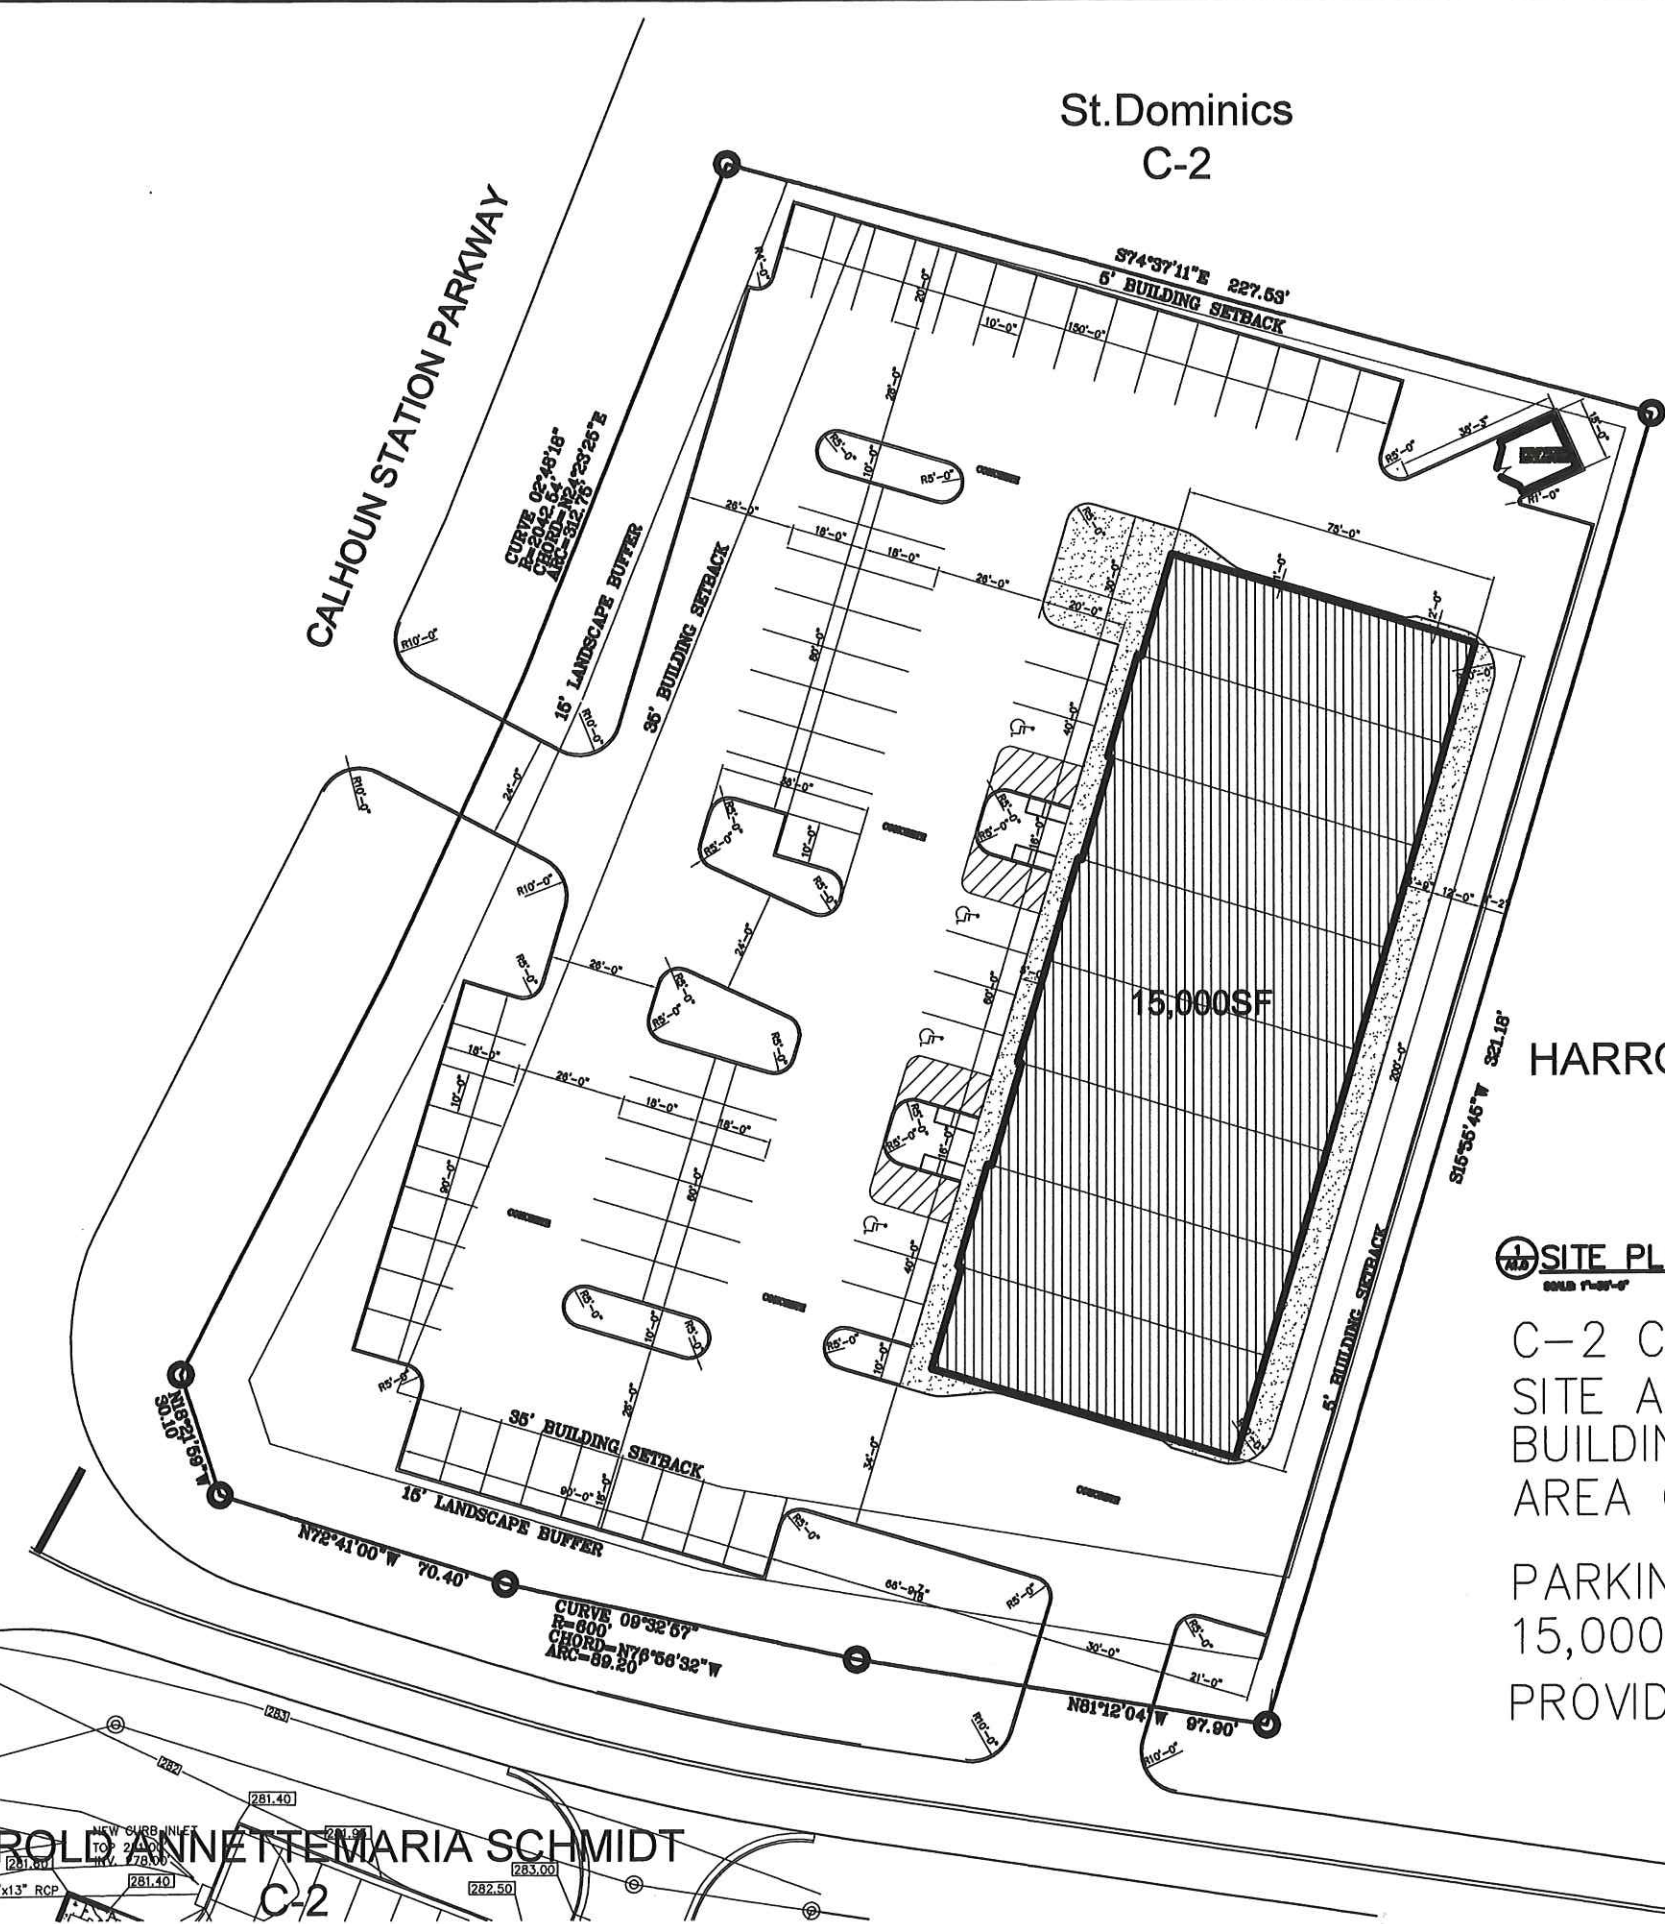

HARROLD ANNETEMARIA SCHMIDT
C-2

SITE PLAN

C-2 COMMERCIAL ZONING
SITE AREA 82,688SF
BUILDING AREA 15,000SF
AREA COVERAGE 18%


PARKING REQUIRED
 $15,000SF / 220 = 69$ SPACES
PROVIDED SPACES = 73 SPACES

REVISIONS	BY



WOODRIDGE & ASSOCIATES
484 CHURCH RD. SUITE 700
MADISON, MS 39110
601-809-8888
WWW.WOODRIDGEANDASSOCIATES.COM

Germantown Retail Complex
Calhoun Station Parkway
Gluckstadt, Mississippi

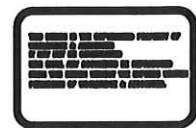


9/29/20
C1.0

MAYOR&BOARD.dwg

6/15/2001 9:21 AM


Woodridge & Associates

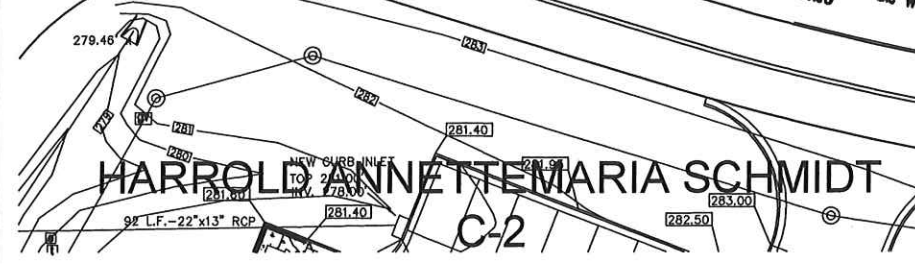

MAYOR&BOARD.dwg

6/15/2001 9:21 AM

Woodridge & Associates

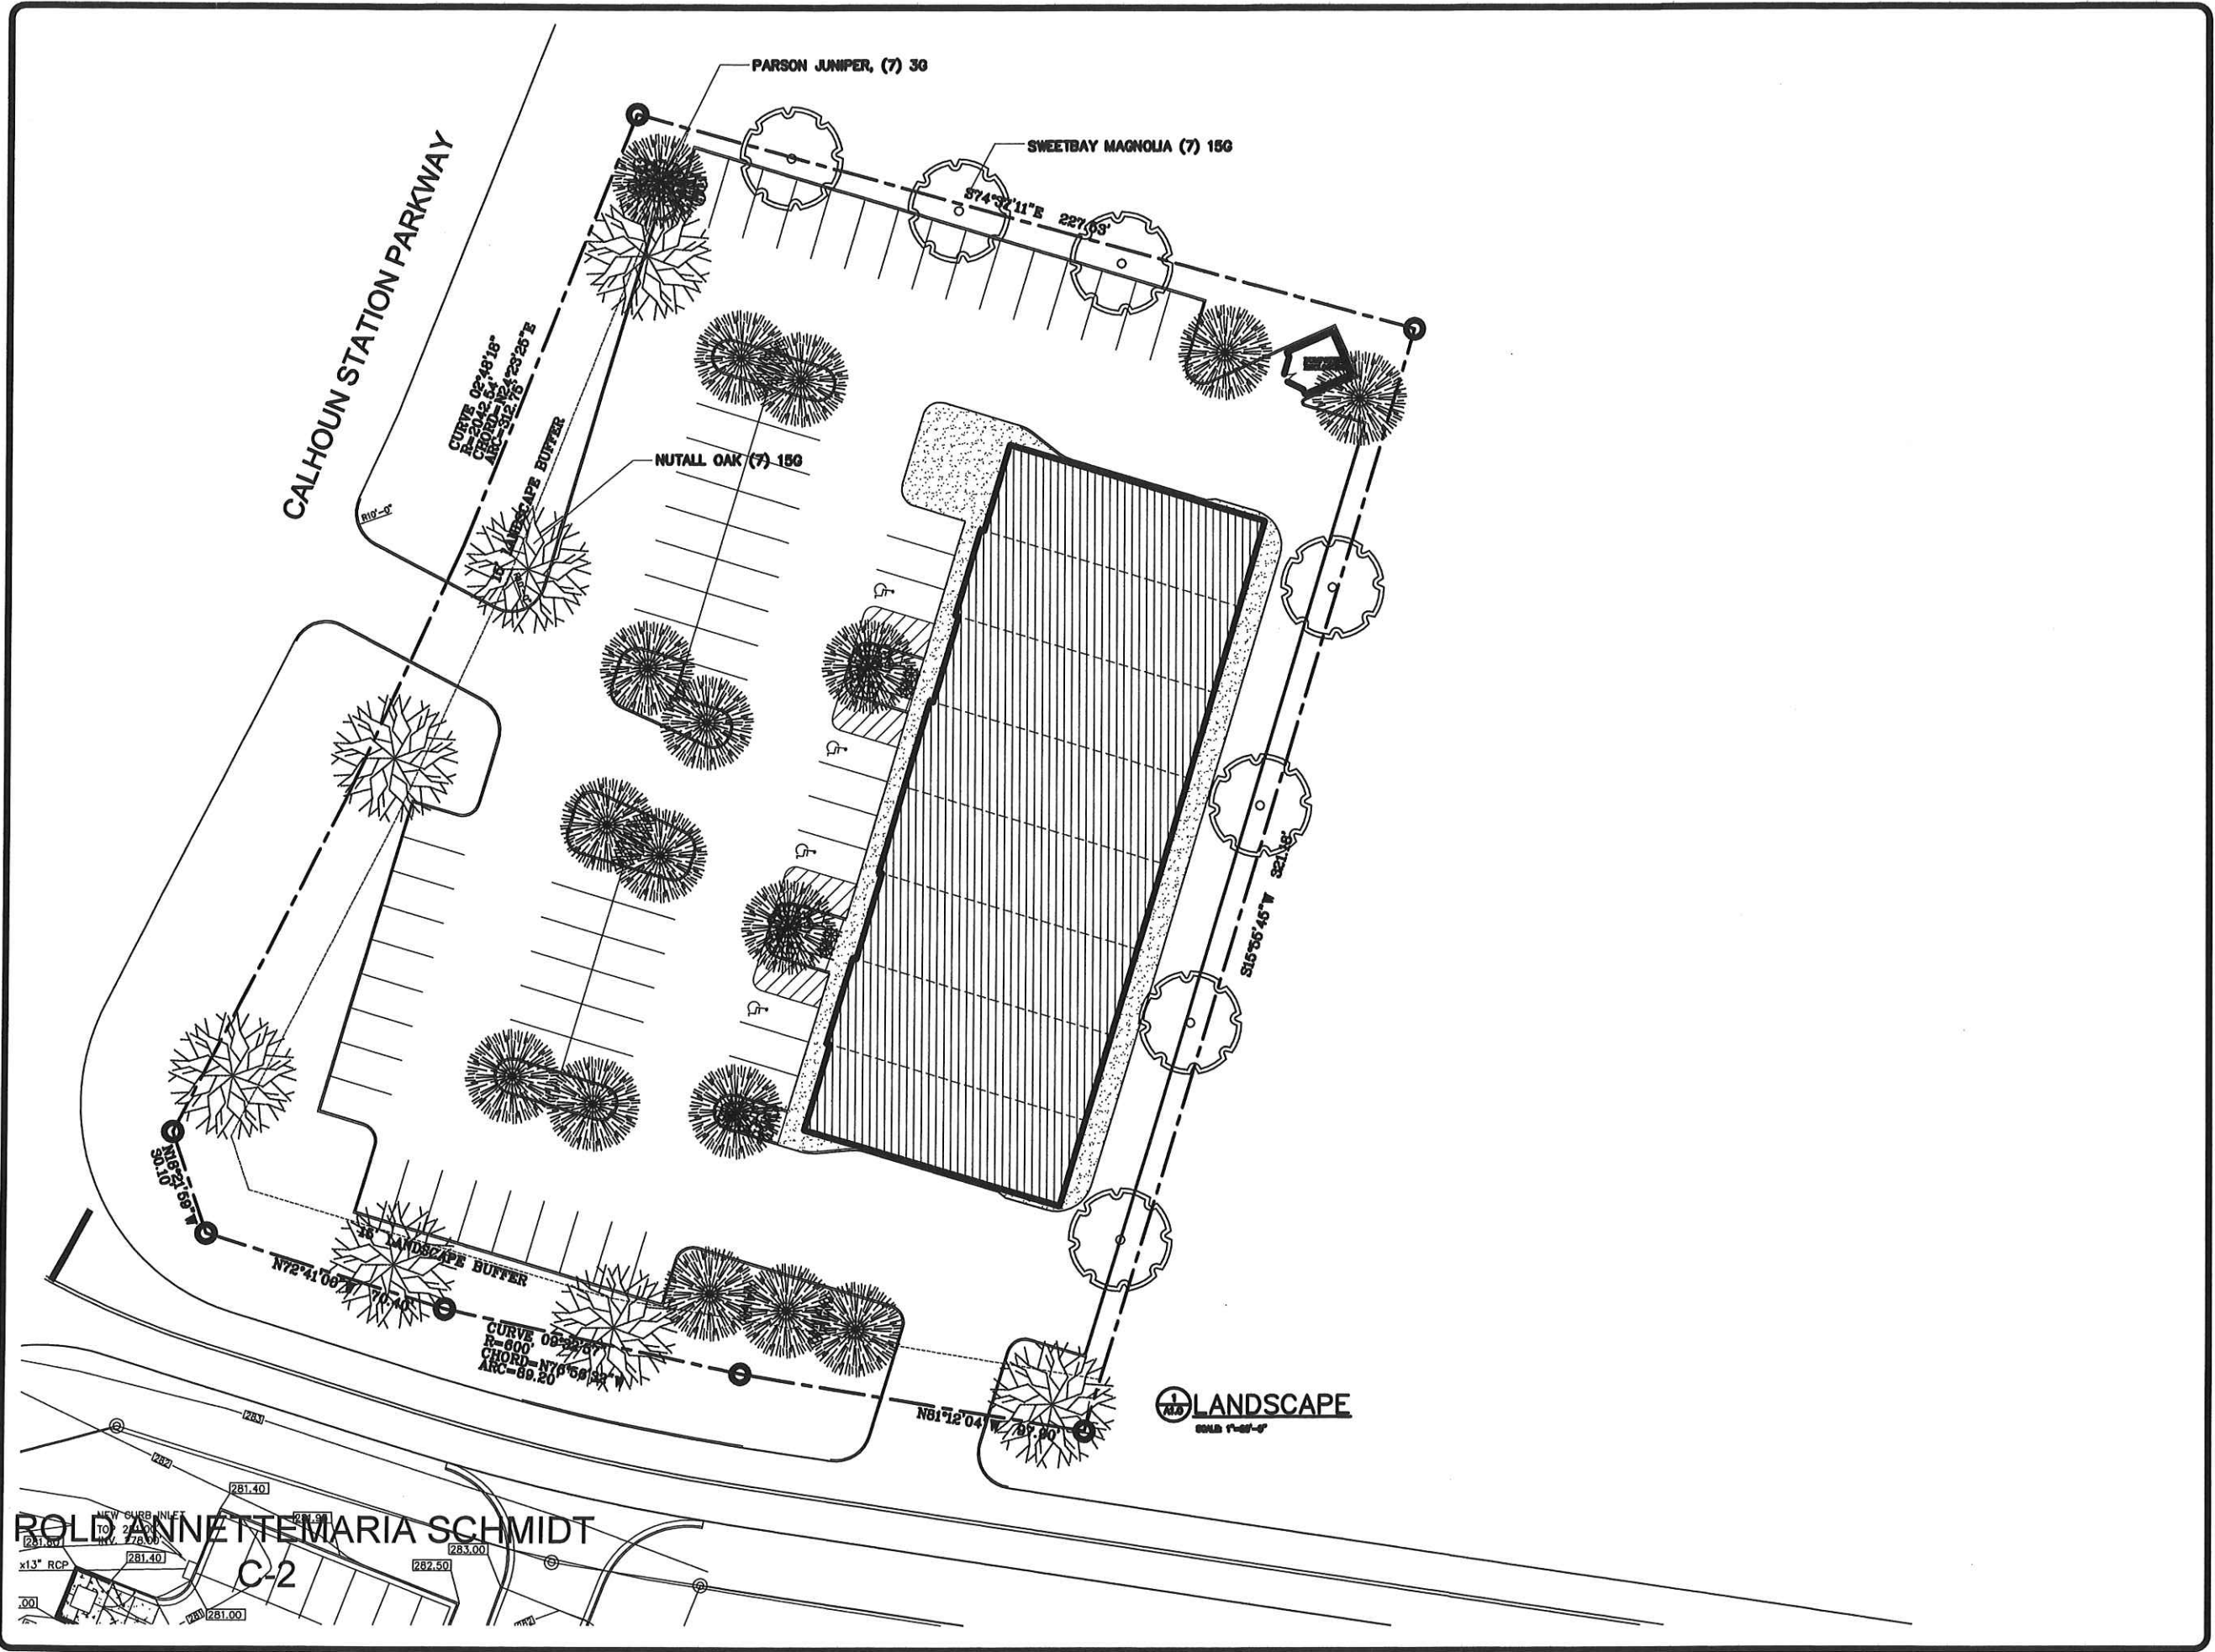


ROLD ANNETT MARIA SCHMIDT

C-2

LANDSCAPE
SCALE 1"=40'-0"

REVISIONS	BY

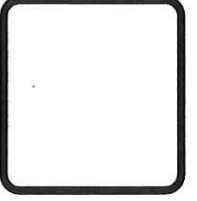


WOODRIDGE & ASSOCIATES
484 CHURCH RD SUITE 100
MADISON, MS 39110
601-800-8666
WOODRIDGE@GMAIL.COM

Germentown Retail Complex
Calhoun Station Parkway
Gluckstadt, Mississippi




10/16/20


L1.0

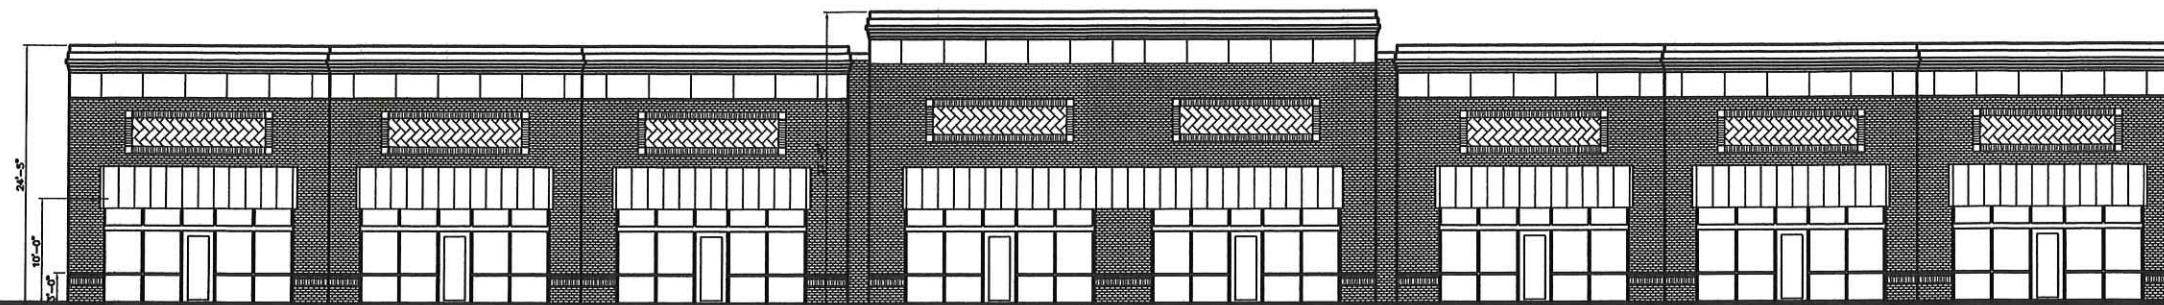


FRONT ELEVATION
SCALE 1/8"=1'-0"

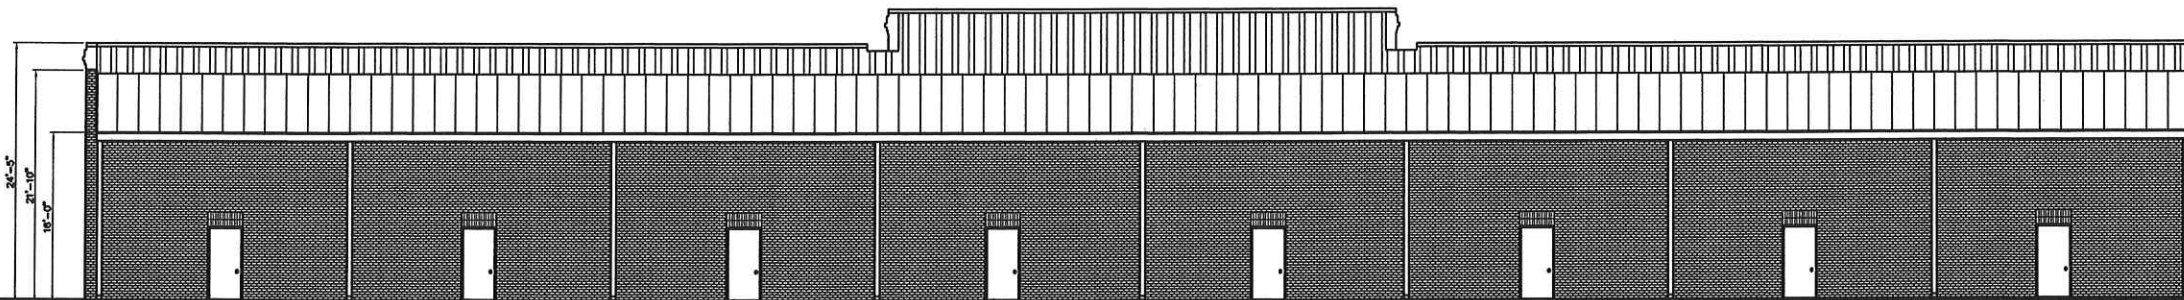

REAR ELEVATION
SCALE 1/8"=1'-0"

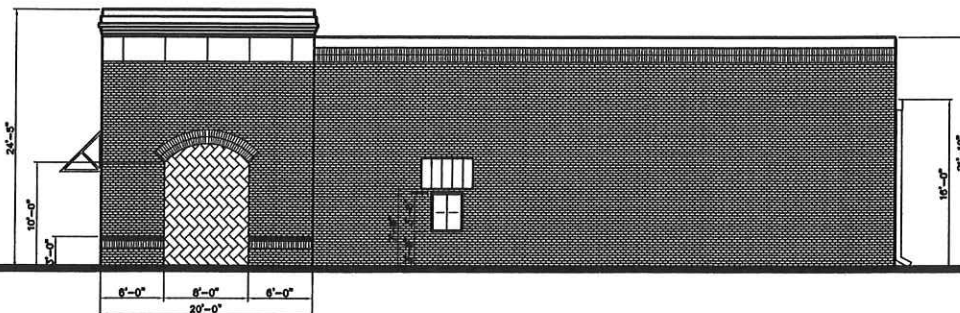

SIDE ELEVATION
SCALE 1/8"=1'-0"

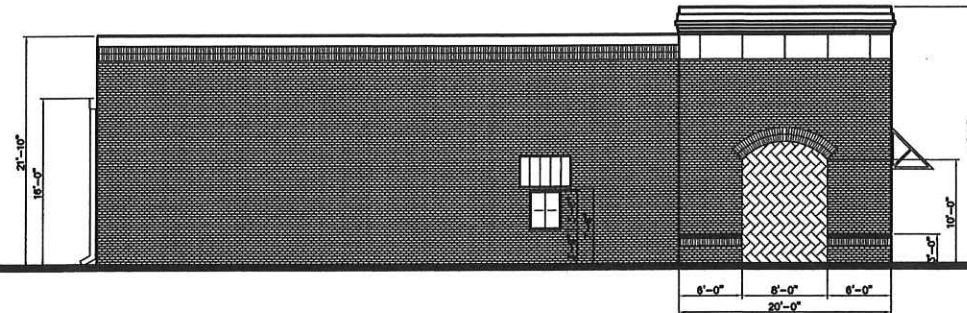


SIDE ELEVATION
SCALE 1/8"=1'-0"

REVISIONS	BY




WOODRIDGE & ASSOCIATES
 404 CHURCH RD. SUITE 700
 MADISON, MS 39110
 601-800-0000
 WWW.WOODRIDGEANDASSOCIATES.COM

Germanatown Retail Complex
 Calhoun Station Parkway
 Gluckstadt, Mississippi

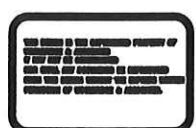

10/27/20
A3.0

MAYOR&BOARD.dwg

6/15/2001 9:21 AM

Woodridge & Associates