


6/15/2001 9:21 AM MAYOR&BOARD.dwg
 Woodridge & Associates

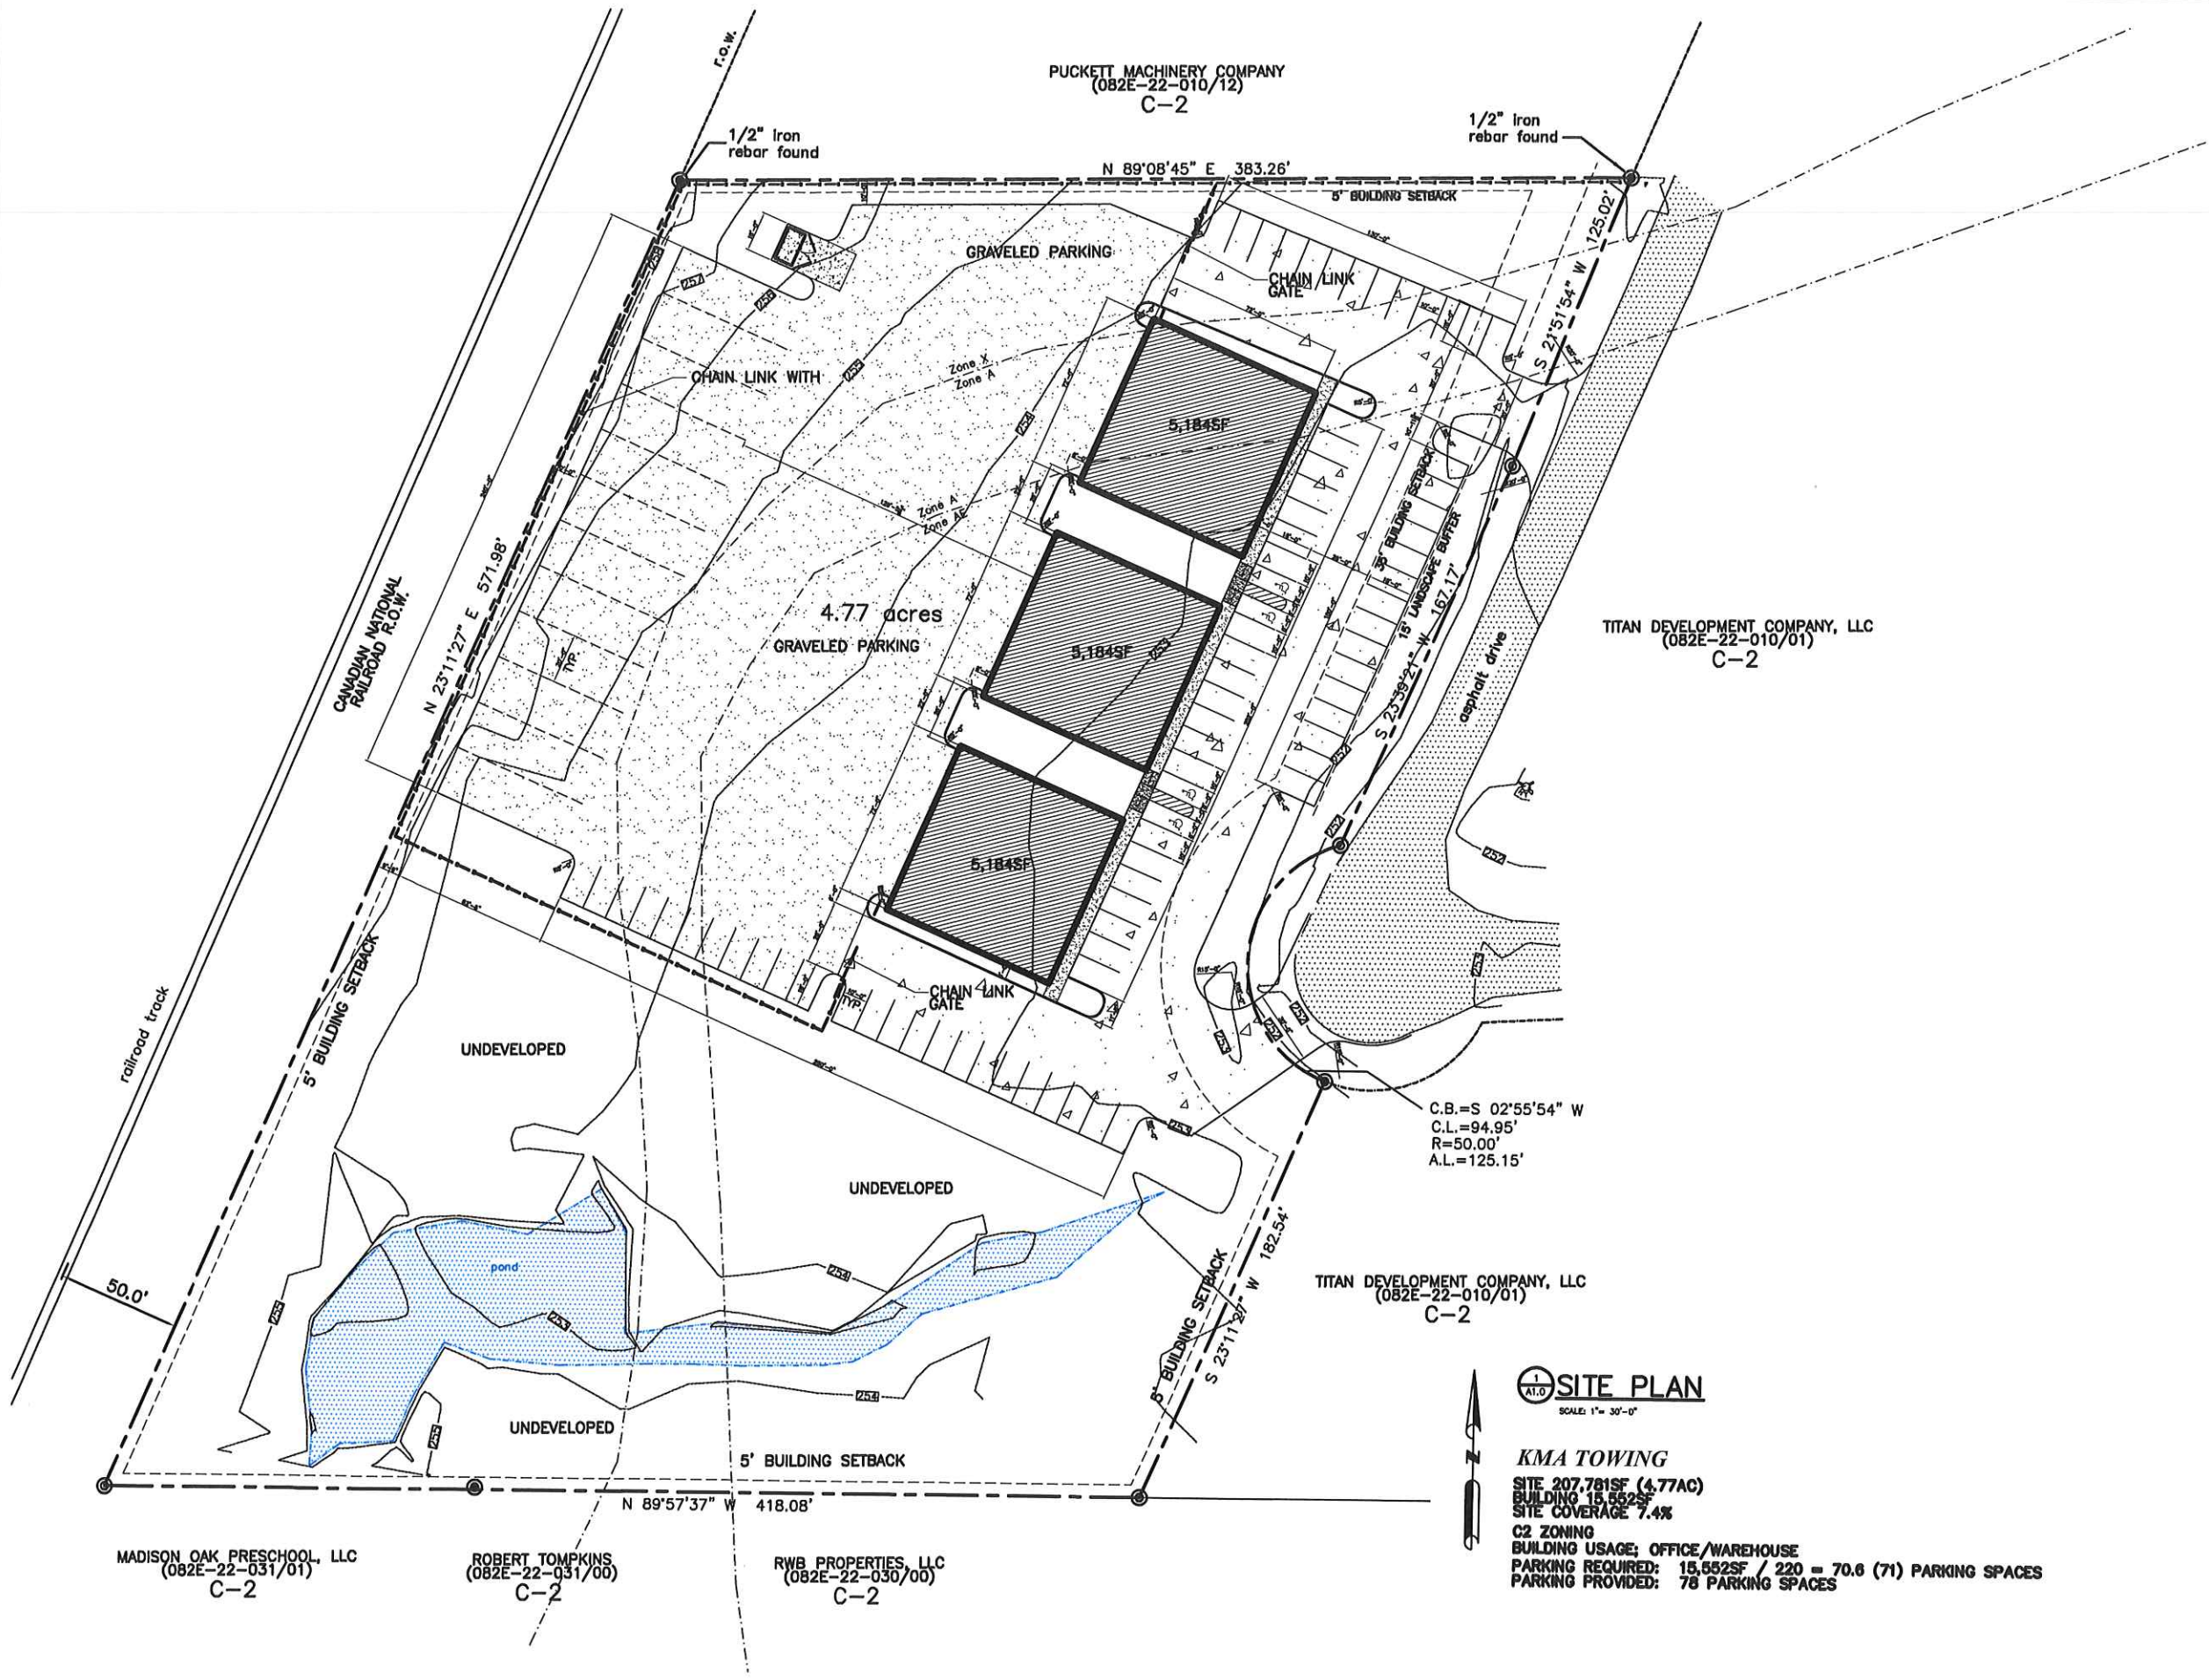

REVISIONS	BY



WOODRIDGE & ASSOCIATES
 404 CHURCH RD. SUITE 700
 MADISON, MS 39110
 601-800-8000
 WWW.WOODRIDGEANDASSOCIATES.COM

Lee Office Bldg.
 Church Road
 Adjacent to Puckett Rental
 Gluckstadt, Mississippi



THIS DESIGN IS THE COPYRIGHTED PROPERTY OF WOODRIDGE & ASSOCIATES. IF ANY PART IS REPRODUCED OR TRANSMITTED IN ANY FORM OR BY ANY MEANS, WITHOUT THE EXPRESS WRITTEN PERMISSION OF WOODRIDGE & ASSOCIATES.

DATE	
CHECKED	
DATE	3/02/21
SCALE	
JOB NO.	
SHEET	

A0.0
 OF SHEETS

1 SITE PLAN
 SCALE: 1" = 30'-0"

KMA TOWING
 SITE 207,781SF (4.77AC)
 BUILDING 15,552SF
 SITE COVERAGE 7.4%
 C2 ZONING
 BUILDING USAGE: OFFICE/WAREHOUSE
 PARKING REQUIRED: 15,552SF / 220 = 70.6 (71) PARKING SPACES
 PARKING PROVIDED: 78 PARKING SPACES

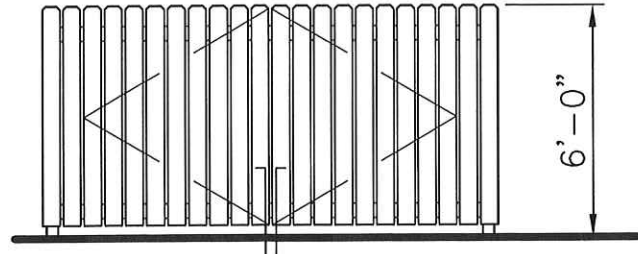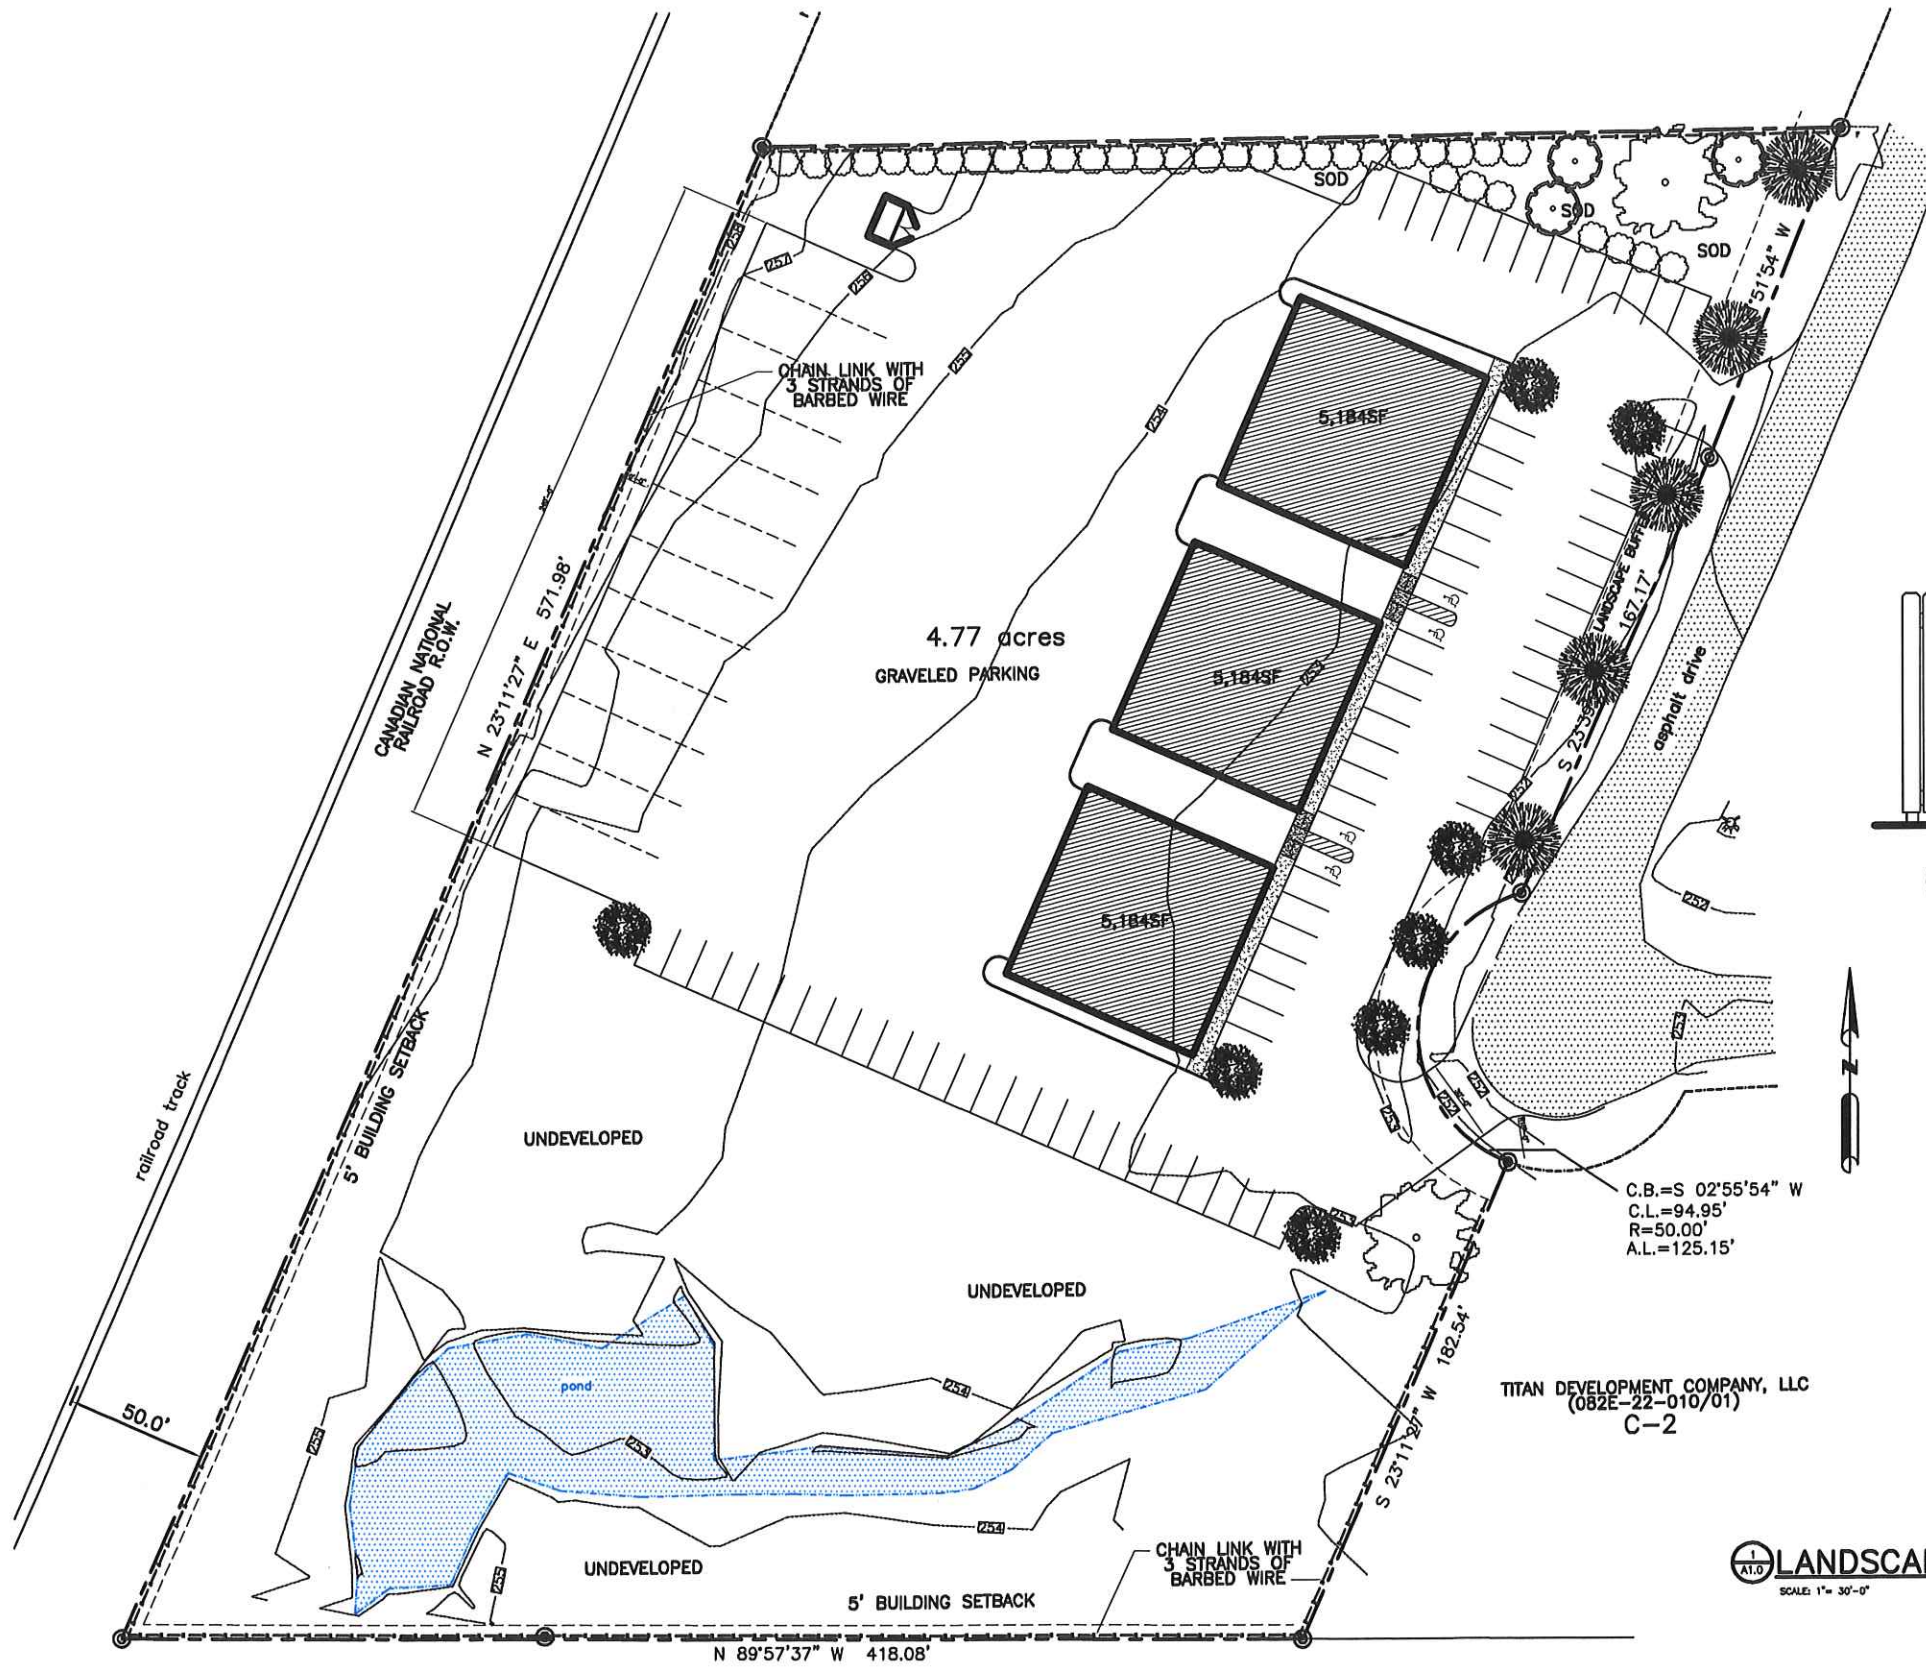

DUMPSTER ENCLOSURE
SCALE: HTS

LEGEND


- RED MAPLE, "OCTOBER GLORY",
ACER RUBRUM OCTOBER GLORY,
8 - 10' HTH., 1 - 1" CAL.
- WHITE OAK, 8 - 10' HTH.,
1 - 1" CAL.
4 REQ. (1 FOR EVERY 30 L/7' OF FRONTAGE)
- SOUTHERN INDICA AZALEAS,
RHODODENDRON INDICA
3 GAL. @ 3'-6" O.C.
- HATCHEZ CRAPE MYRTLE,
"LAGERSTROEMIA INDICA X FAURD"
7' HTH., 1-1" S.T., 3
TRUNKS MIN.
- WAX MYRTLE, MYRTICA CERIFERA,
7' HTH., 1-1" CAL.
- SWEETBAY MAGNOLIA, "MAGNOLIA VIRGINIANA"

LANDSCAPE PLAN
SCALE: 1" = 30'-0"

TITAN DEVELOPMENT COMPANY, LLC
(082E-22-010/01)
C-2

C.B.=S 02°55'54" W
C.L.=94.95'
R=50.00'
A.L.=125.15'

REVISIONS	BY

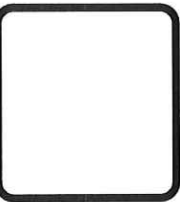


WOODRIDGE & ASSOCIATES
404 CHURCH RD. SUITE 700
MADISON, MS 39110
601-809-8866
WOODRIDGEANDASSOCIATES.COM

Lee Office Bldg.
Church Road
Adjacent to Puckett Rental
Gluckstadt, Mississippi


THIS DESIGN IS THE COPYRIGHTED PROPERTY OF WOODRIDGE & ASSOCIATES. IF NOT USED AS INTENDED, THE USER SHALL ASSUME ALL RESPONSIBILITY FROM THIS DESIGN WITHOUT THE EXPRESS WRITTEN PERMISSION OF WOODRIDGE & ASSOCIATES.

OWNER
CHECKED
DATE 3/02/21
SCALE
JOB NO.
SHEET


L1.0

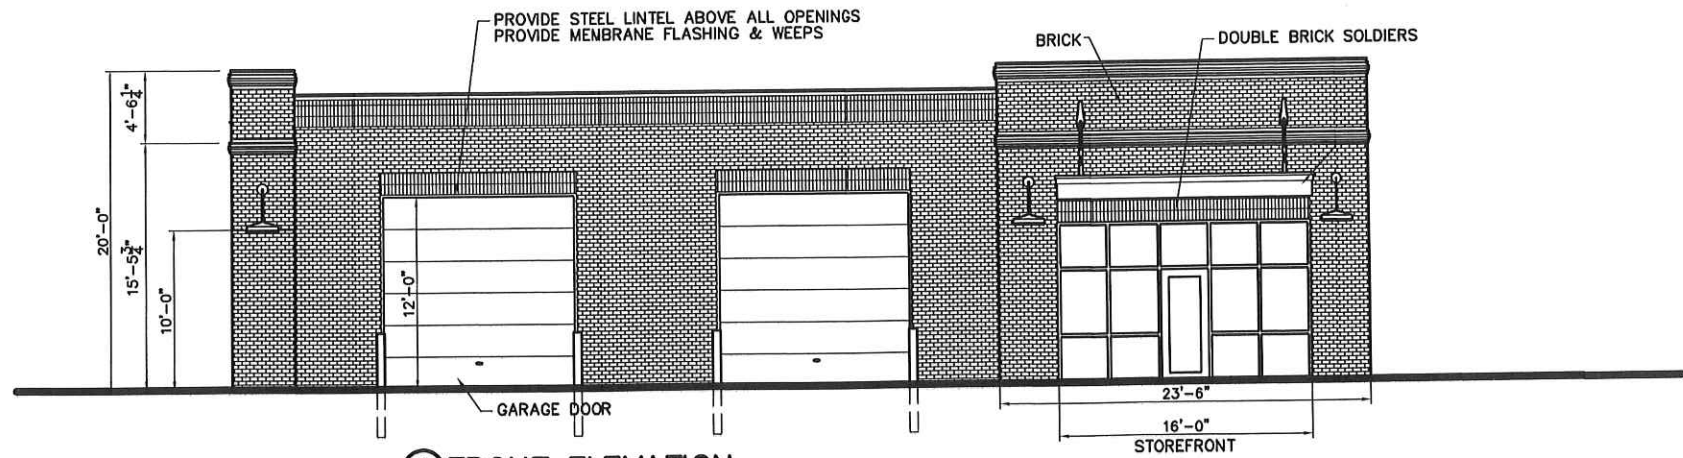


1 FRONT ELEVATION
SCALE: 3/16"=1'-0"

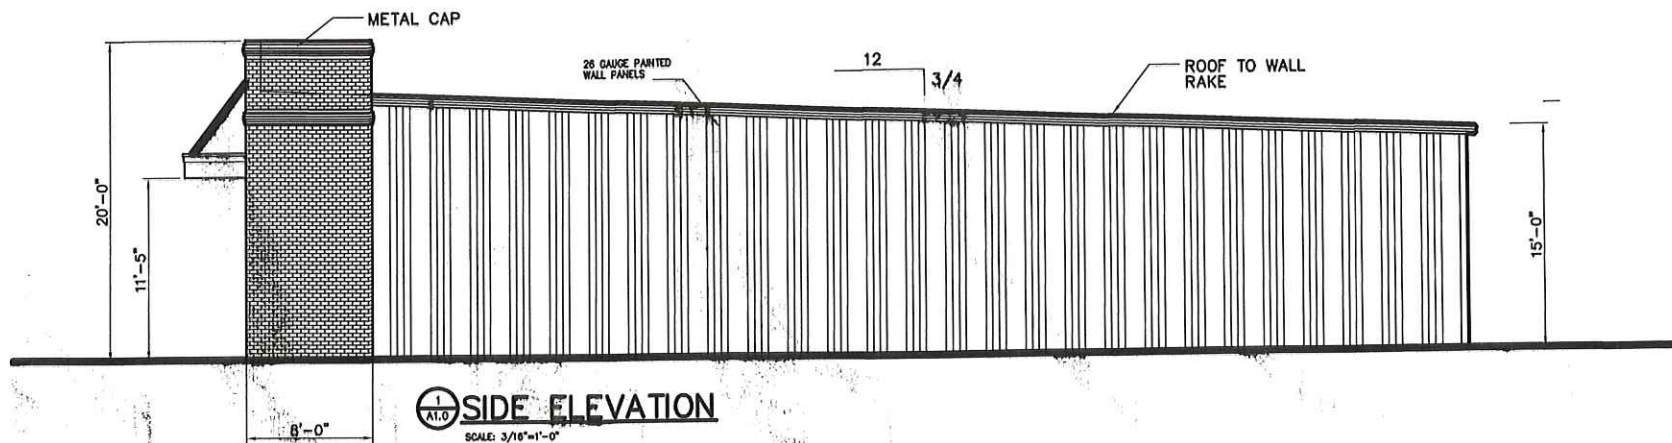

1 SIDE ELEVATION
SCALE: 3/16"=1'-0"

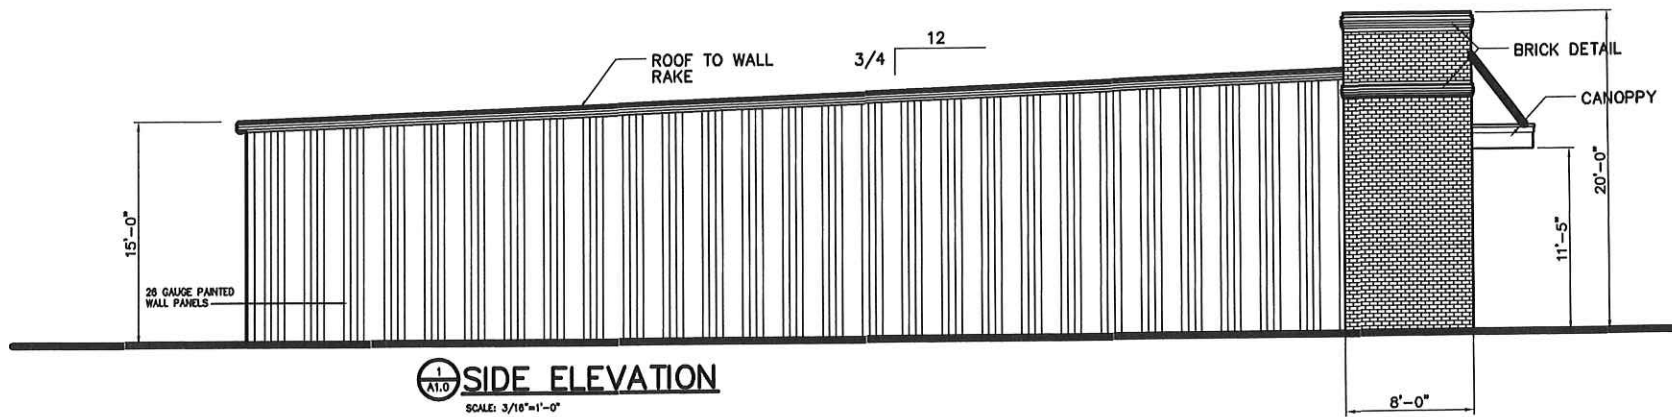

1 SIDE ELEVATION
SCALE: 3/16"=1'-0"

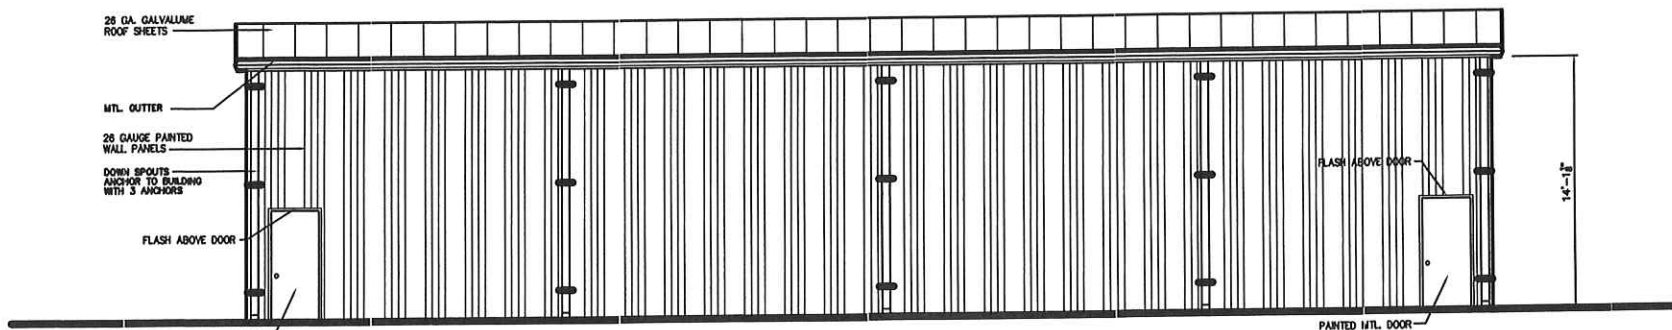

1 REAR ELEVATION
SCALE: 3/16"=1'-0"

REVISIONS	BY



WOODRIDGE & ASSOCIATES
484 CHURCH RD. SUITE 700
MADISON, MS 39110
601-809-8888
WWW.WOODRIDGEANDASSOCIATES.COM

Lee Office Bldg.
Church Road
Adjacent to Puckett Rental
Gluckstadt, Mississippi

THIS DESIGN IS THE COPYRIGHTED PROPERTY OF WOODRIDGE & ASSOCIATES. IF ANY PART IS REPRODUCED OR TRANSMITTED IN ANY FORM OR BY ANY MEANS, WITHOUT THE EXPRESS WRITTEN PERMISSION OF WOODRIDGE & ASSOCIATES, THIS IS STRICTLY PROHIBITED.

DATE
CHECKED
DATE
3/02/21
SCALE
JOB NO.
SHEET
A3.0
OF SHEETS