

SITE PLAN
SCALE: 1"=40'-0"

**FASTENAL
I-2 ZONING**

**FASTENAL
I-2 ZONING**

I-2 INDUSTRIAL ZONING
 SITE AREA 435,600SF
 BUILDING AREA 85,000SF
 AREA COVERAGE 19.5%

PARKING REQUIRED
 OFFICE AREA 700SF / 300 = 2.5 OR 3 SPACES
 TOTAL REQUIRED SPACES = 3 SPACES
 PROVIDED SPACES = 25 SPACES

REVISIONS	BY




WOODRIDGE & ASSOCIATES
 404 CHURCH RD., SUITE 100
 MADISON, MS 39110
 601-809-8888
 WWW.WOODRIDGEANDASSOCIATES.COM

Storage City of Gluckstadt
 Old Jackson Road
 Gluckstadt, Mississippi

THIS DESIGN IS THE EXCLUSIVE PROPERTY OF WOODRIDGE & ASSOCIATES. IT MAY NOT BE REPRODUCED OR TRANSMITTED IN ANY FORM OR BY ANY MEANS, ELECTRONIC OR MECHANICAL, INCLUDING PHOTOCOPYING, RECORDING, OR BY ANY INFORMATION STORAGE AND RETRIEVAL SYSTEM, WITHOUT THE EXPRESS WRITTEN PERMISSION OF WOODRIDGE & ASSOCIATES.


DESIGN	
CHECKED	
DATE	12/16/20
SCALE	
JOB NO.	
SHEET	
A0.0	
OF	SHEETS

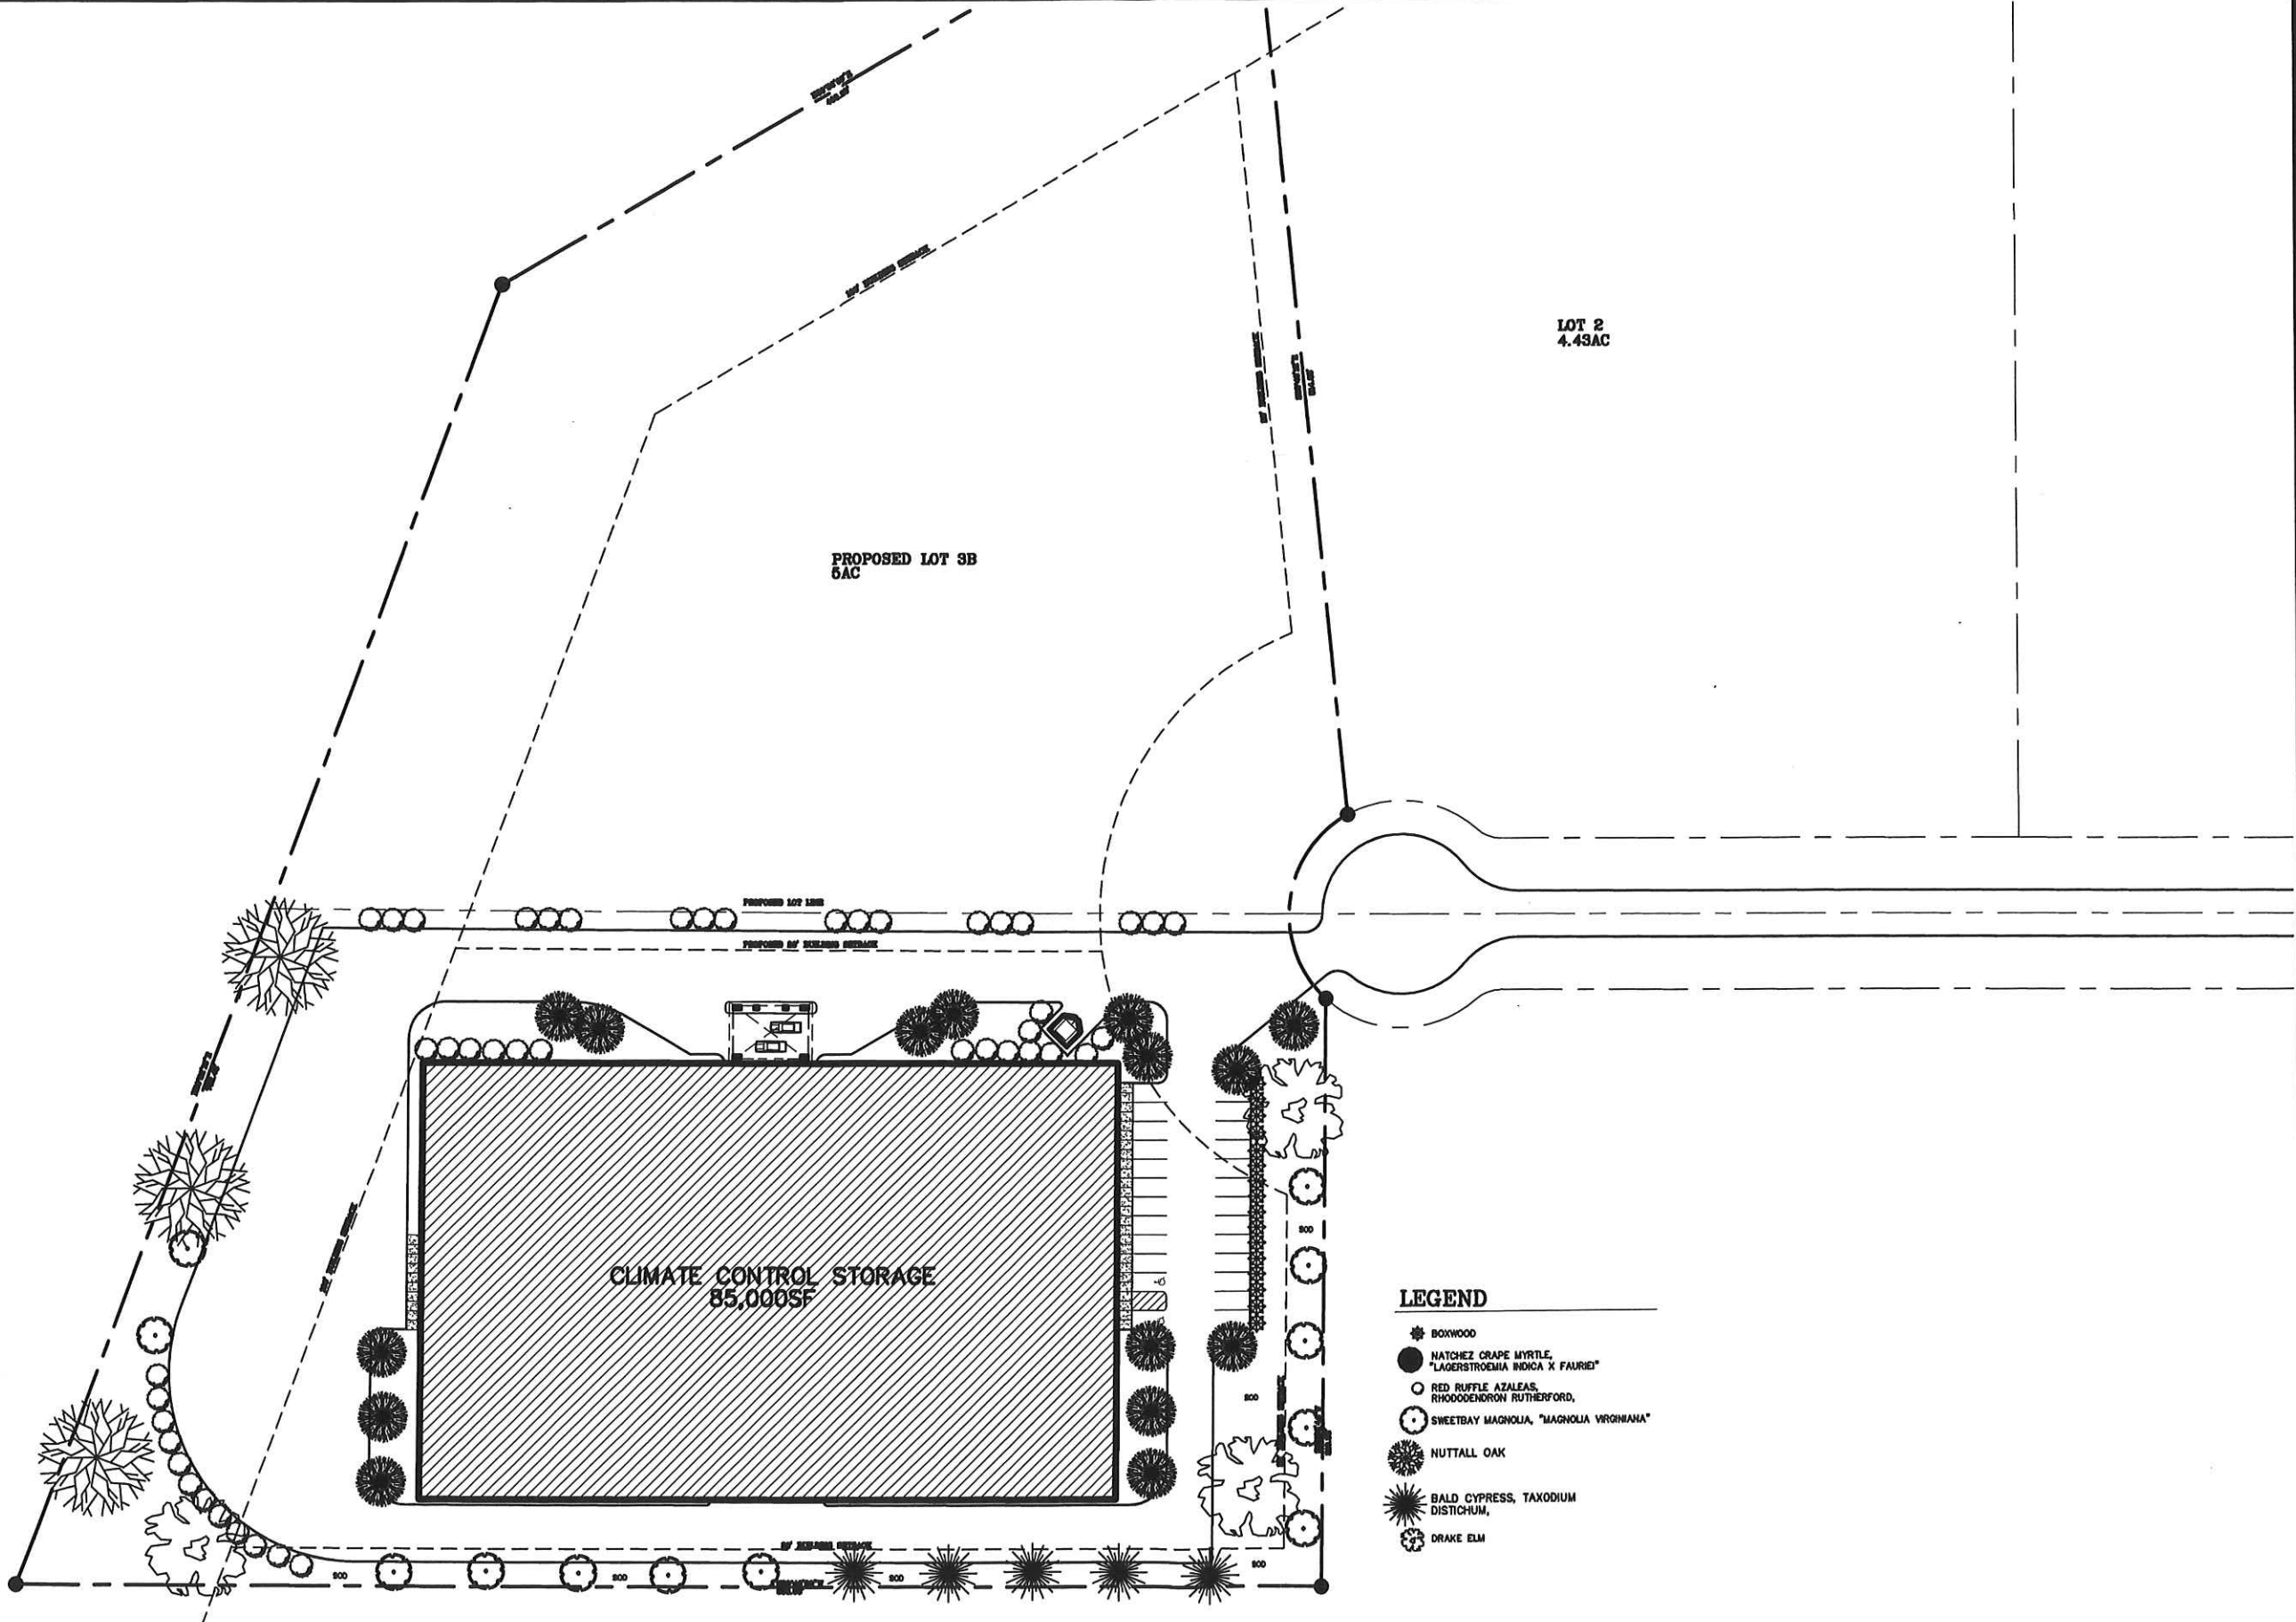

LANDSCAPE PLAN
SCALE: 1"=40'-0"

- LEGEND**
- BOKWOOD
 - NATCHEZ GRAPE MYRTLE, "LAGERSTROEMIA INDICA X FAURIEI"
 - RED RUFFLE AZALEAS, RHODODENDRON RUTHERFORD,
 - SWEETBAY MAGNOLIA, "MAGNOLIA VIRGINIANA"
 - NUTTALL OAK
 - BALD CYPRESS, TAXODIUM DISTICHUM,
 - DRAKE ELM

REVISIONS	BY

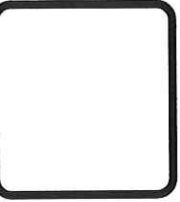


WOULDRIDGE & ASSOCIATES
454 CHURCH RD. SUITE 200
MADISON, MS 39110
601-808-8888
WWW.WOULDRIDGEANDASSOCIATES.COM


Storage City of Gluckstadt
Old Jackson Road
Gluckstadt, Mississippi

THIS SHEET IS THE COPYRIGHTED PROPERTY OF WOULDRIDGE & ASSOCIATES. NO PART OF THIS DOCUMENTATION MAY BE REPRODUCED OR TRANSMITTED IN ANY FORM OR BY ANY MEANS, ELECTRONIC OR MECHANICAL, INCLUDING PHOTOCOPYING, RECORDING, OR BY ANY INFORMATION STORAGE AND RETRIEVAL SYSTEM, WITHOUT THE WRITTEN PERMISSION OF WOULDRIDGE & ASSOCIATES.


DATE	12/16/20
CHECKED	
DATE	
SCALE	
JOB NO.	
SHEET	L1.0
OF SHEETS	

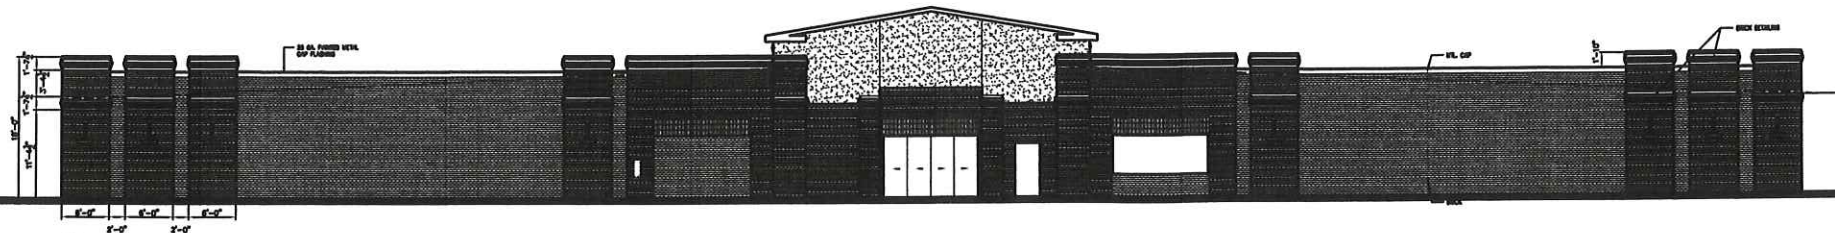


1
A1.0 **FRONT ELEVATION**
SCALE: 1/8"=1'-0"

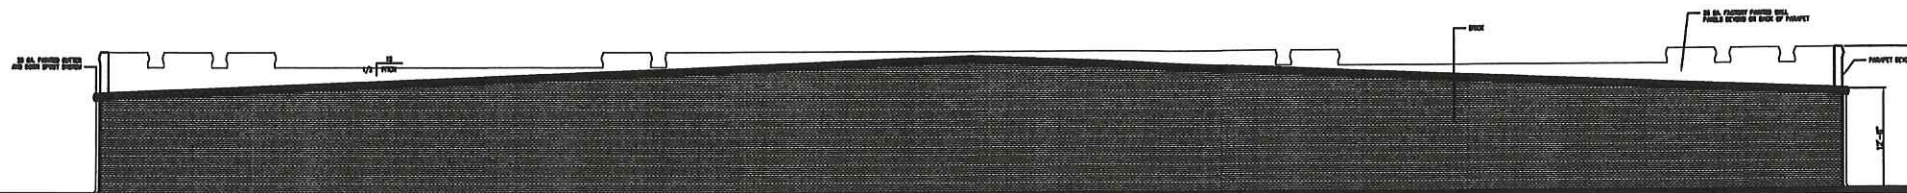

1
A1.0 **REAR ELEVATION**
SCALE: 1/8"=1'-0"

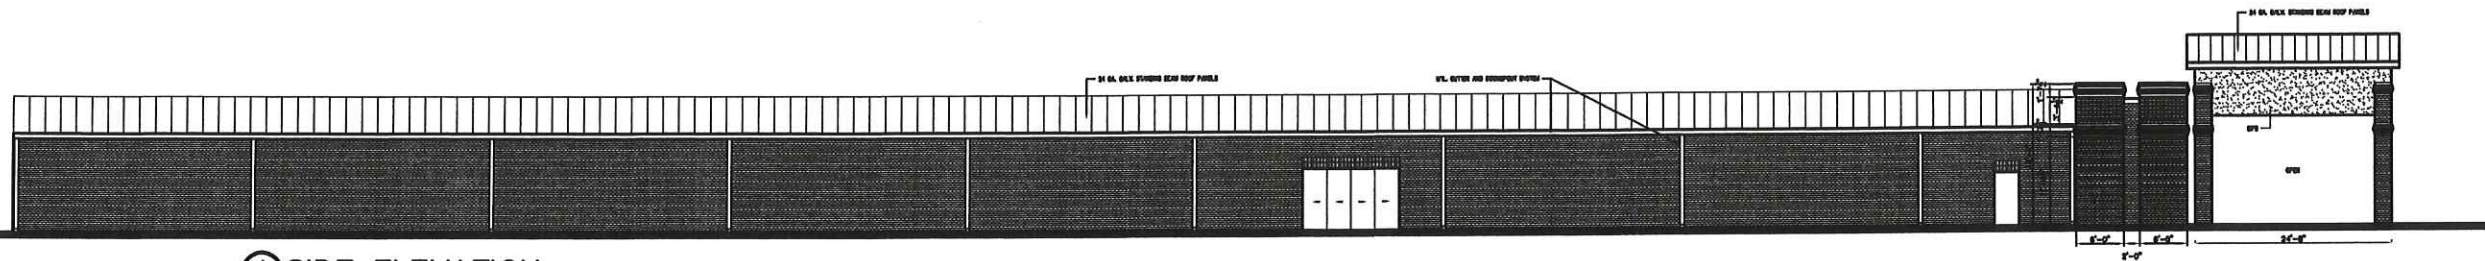

1
A1.0 **SIDE ELEVATION**
SCALE: 3/32"=1'-0"

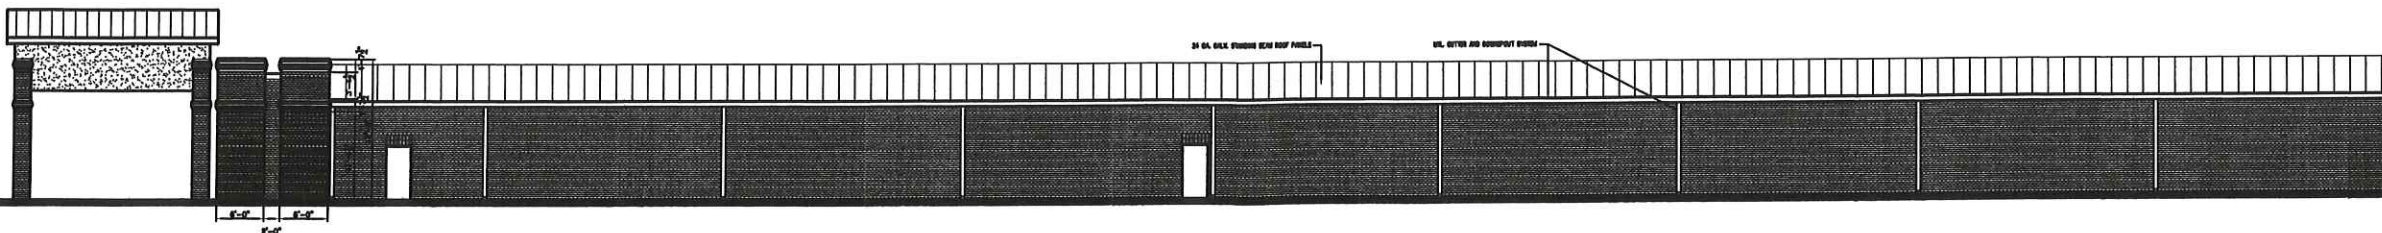

1
A1.0 **SIDE ELEVATION**
SCALE: 3/32"=1'-0"

REVISIONS	BY

WOODRIDGE & ASSOCIATES
484 CHURCH RD. SUITE 700
MADISON, MS 39110
601-200-8888
WOODRIDGEARCHITECTUREFLORIDA.COM

Storage City of Gluckstadt
Old Jackson Rd.
Gluckstadt, Mississippi

THIS DRAWING IS THE SOLE PROPERTY OF WOODRIDGE & ASSOCIATES. IT IS NOT TO BE REPRODUCED OR TRANSMITTED IN ANY FORM OR BY ANY MEANS, ELECTRONIC OR MECHANICAL, INCLUDING PHOTOCOPYING, RECORDING, OR BY ANY INFORMATION STORAGE AND RETRIEVAL SYSTEM, WITHOUT THE WRITTEN PERMISSION OF WOODRIDGE & ASSOCIATES.

OWNER
CHECKED
DATE 1/5/21
SCALE
JOB NO.
SHEET
A3.0
OF SHEETS

Interstate 55

Off Ramp

Sowell Road

Old Jackson Road

CLIMATE CONTROL
STORAGE
85,000 S.F.

FASTENAL

Scale: 1" = 60'

