



REVISIONS	BY

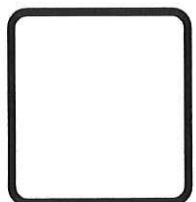



WOULDGE & ASSOCIATES
464 CHURCH RD. SUITE 700
MADISON, MS 39110
601-809-8888
WOULDGEARCHITECTUREFIRM.COM

Lot 1 & 2 Lone Wolf Drive
Gluckstadt, Mississippi

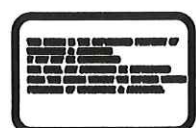

6/15/21
A0.0

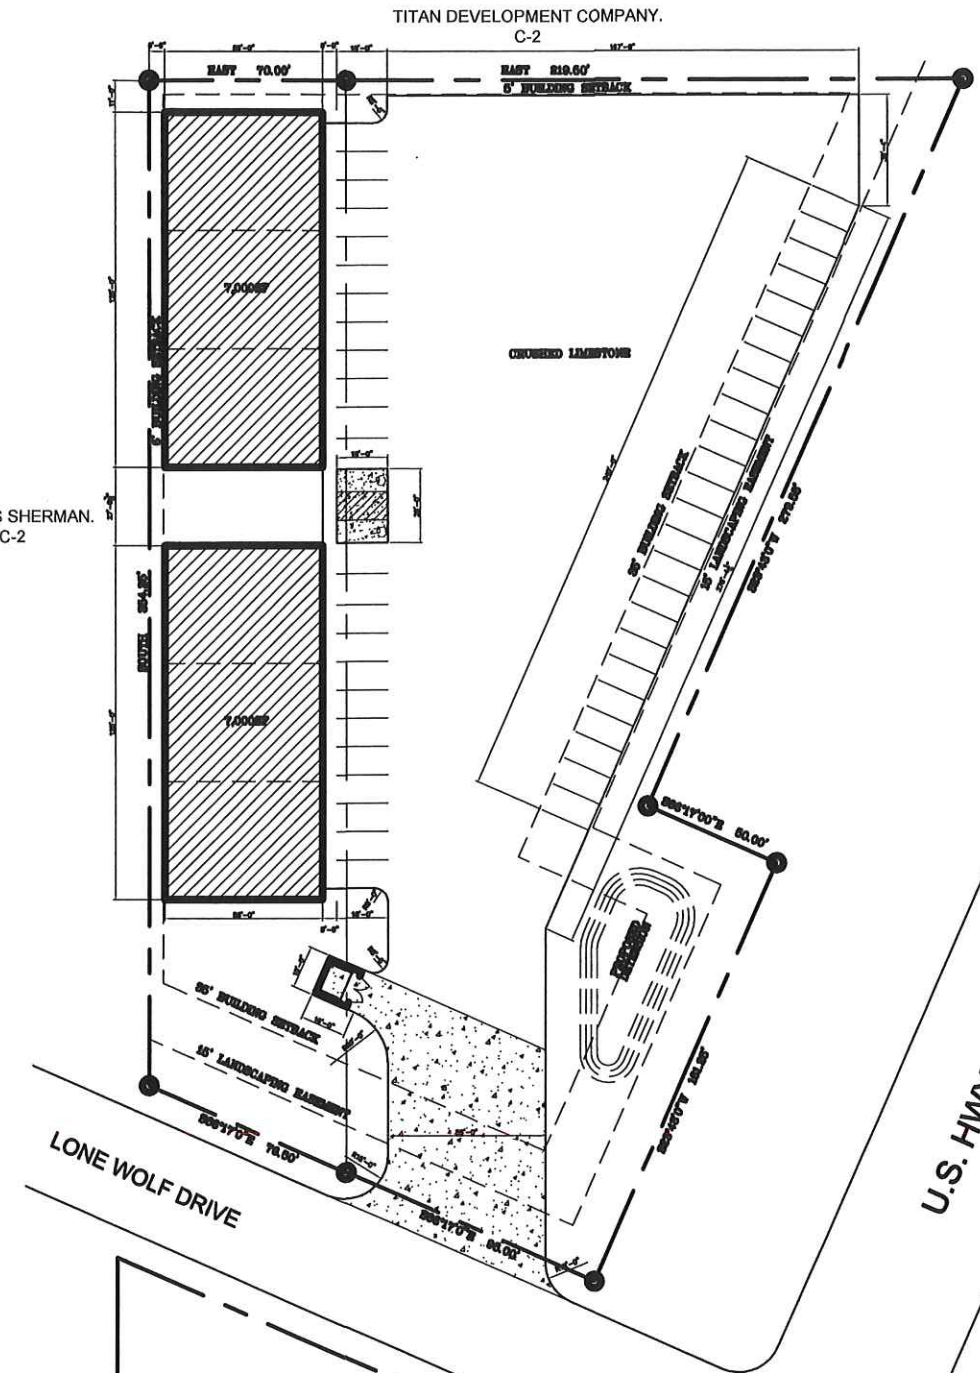


SITE PLAN
SCALE 1"=50'-0"

C-2 COMMERCIAL ZONING
SITE AREA 86,338SF
BUILDING AREA 14,000SF
AREA COVERAGE 16.2%
PARKING REQUIRED
12,200SF(WAREHOUSE) /1,000 = 12.2 SPACES
1,800SF(OFFICE) / 300 = 6 SPACES
REQUIRED SPACES = 19 SPACES
PROVIDED SPACES = 48 SPACES

the first bank.dwg

5/7/2021 9:16 AM

DW

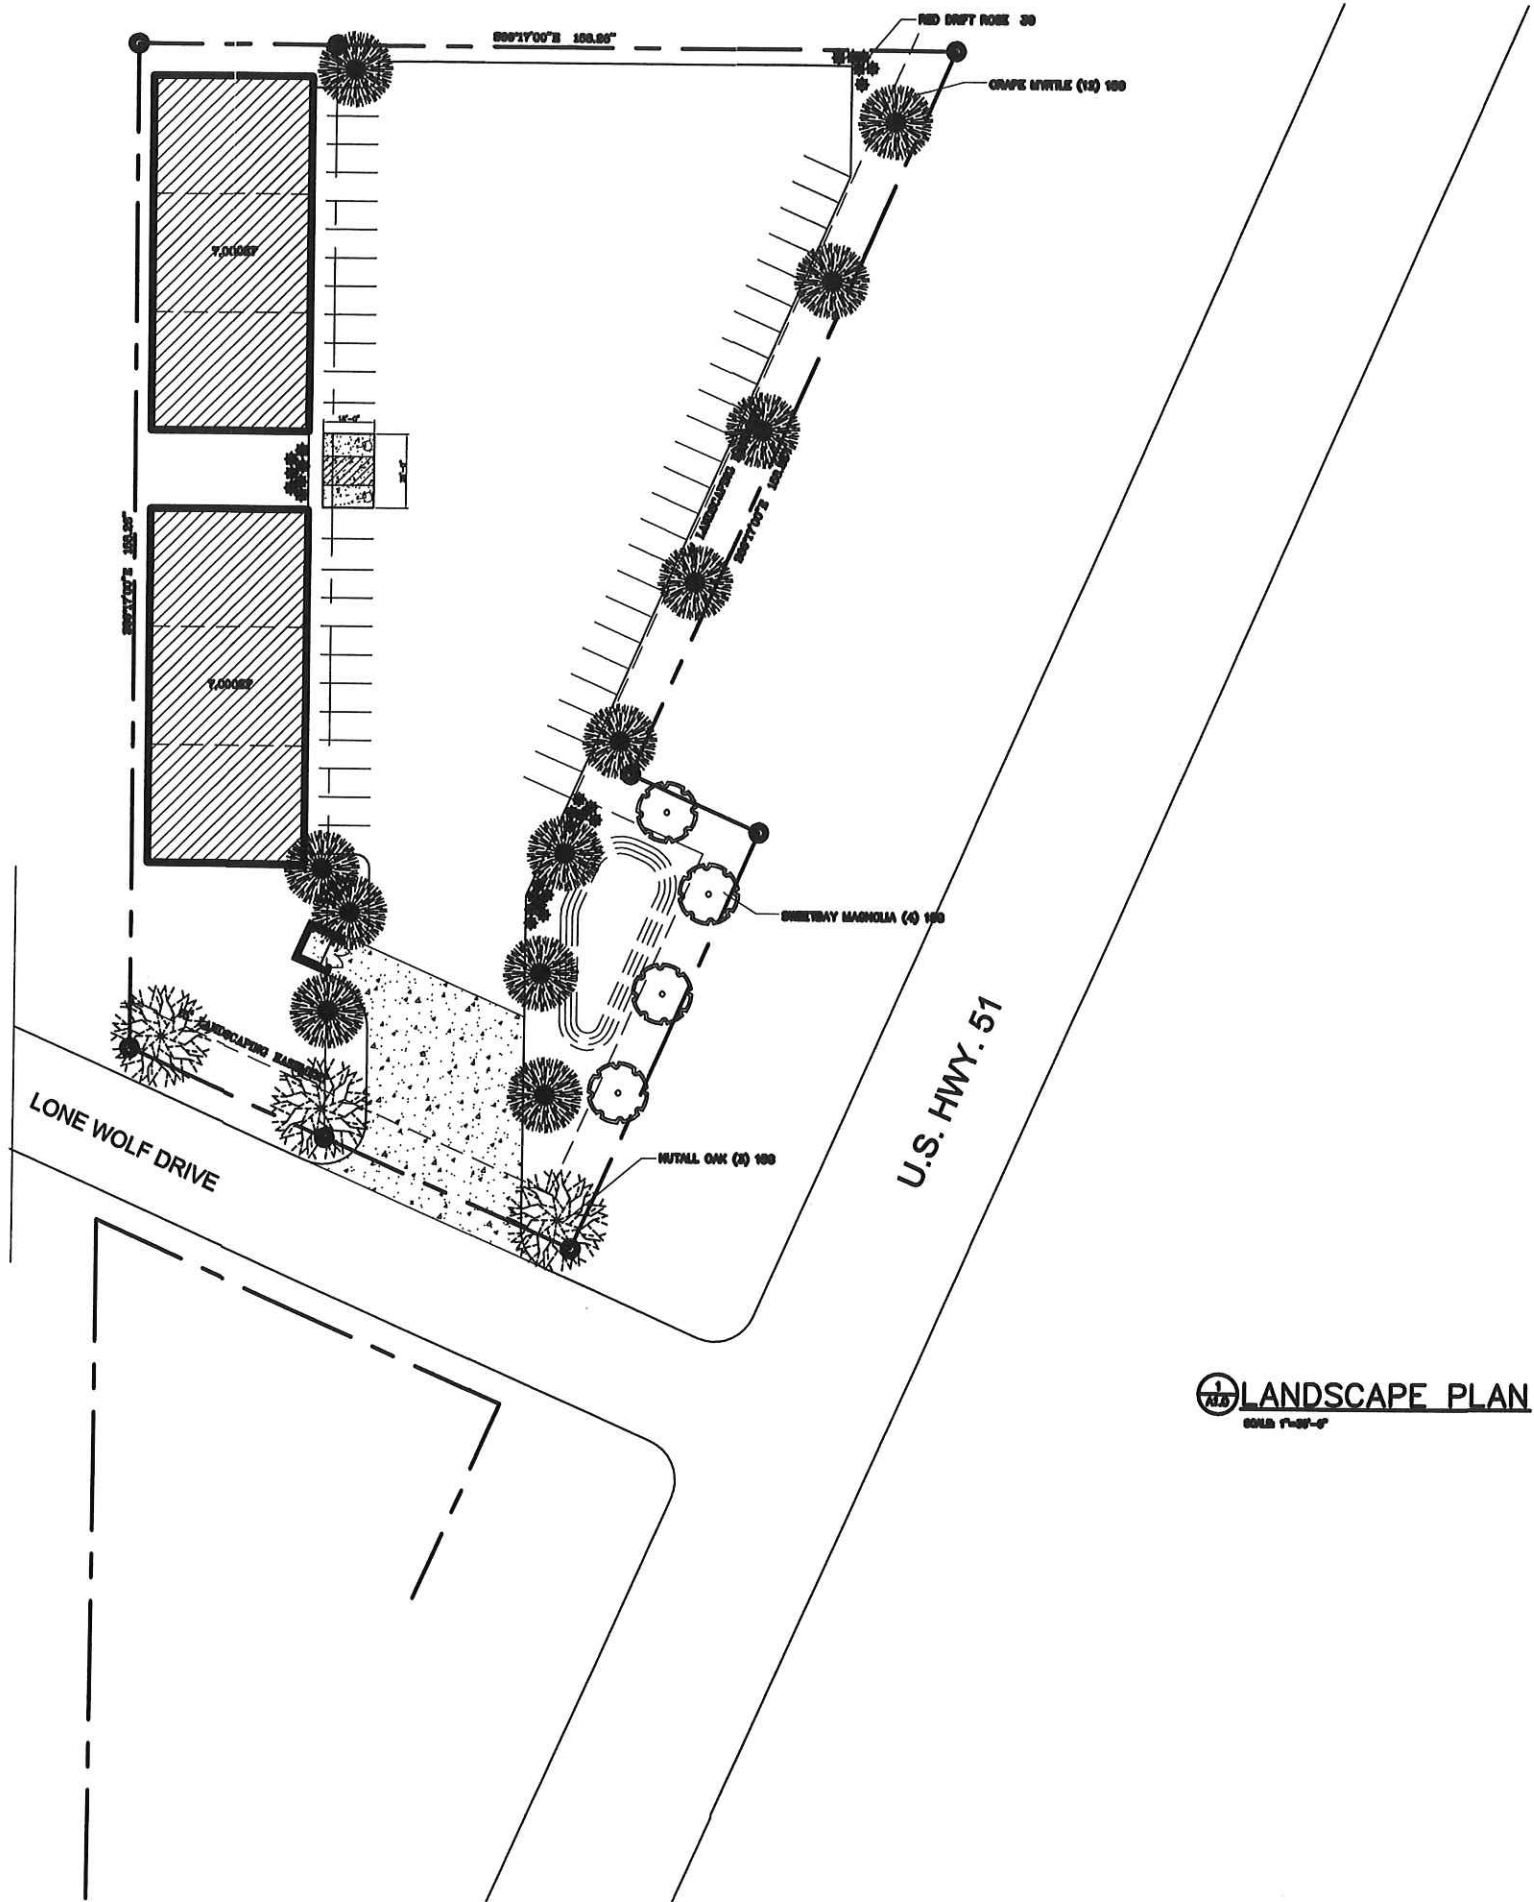

REVISIONS	BY



WOOLRIDGE & ASSOCIATES
484 CHURCH RD. SUITE 700
MADISON, MS 39110
601-800-8888
www.woolridgeandassociates.com


Lot 1 & 2 Lone Wolf Drive
Gluckstadt, Mississippi

--	--

6/15/21

L1.0

REVISIONS	BY

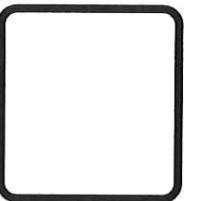


W.A.
 WOODRIDGE & ASSOCIATES
 454 CHURCH RD. SUITE 700
 MADISON, MS 39110
 601-809-8888
 WWW.WOODRIDGEASSOCIATES.COM


Lot 1 & 2 Lone Wolf Drive
 Gluckstadt, Mississippi



6/15/21
 DW
A3.0

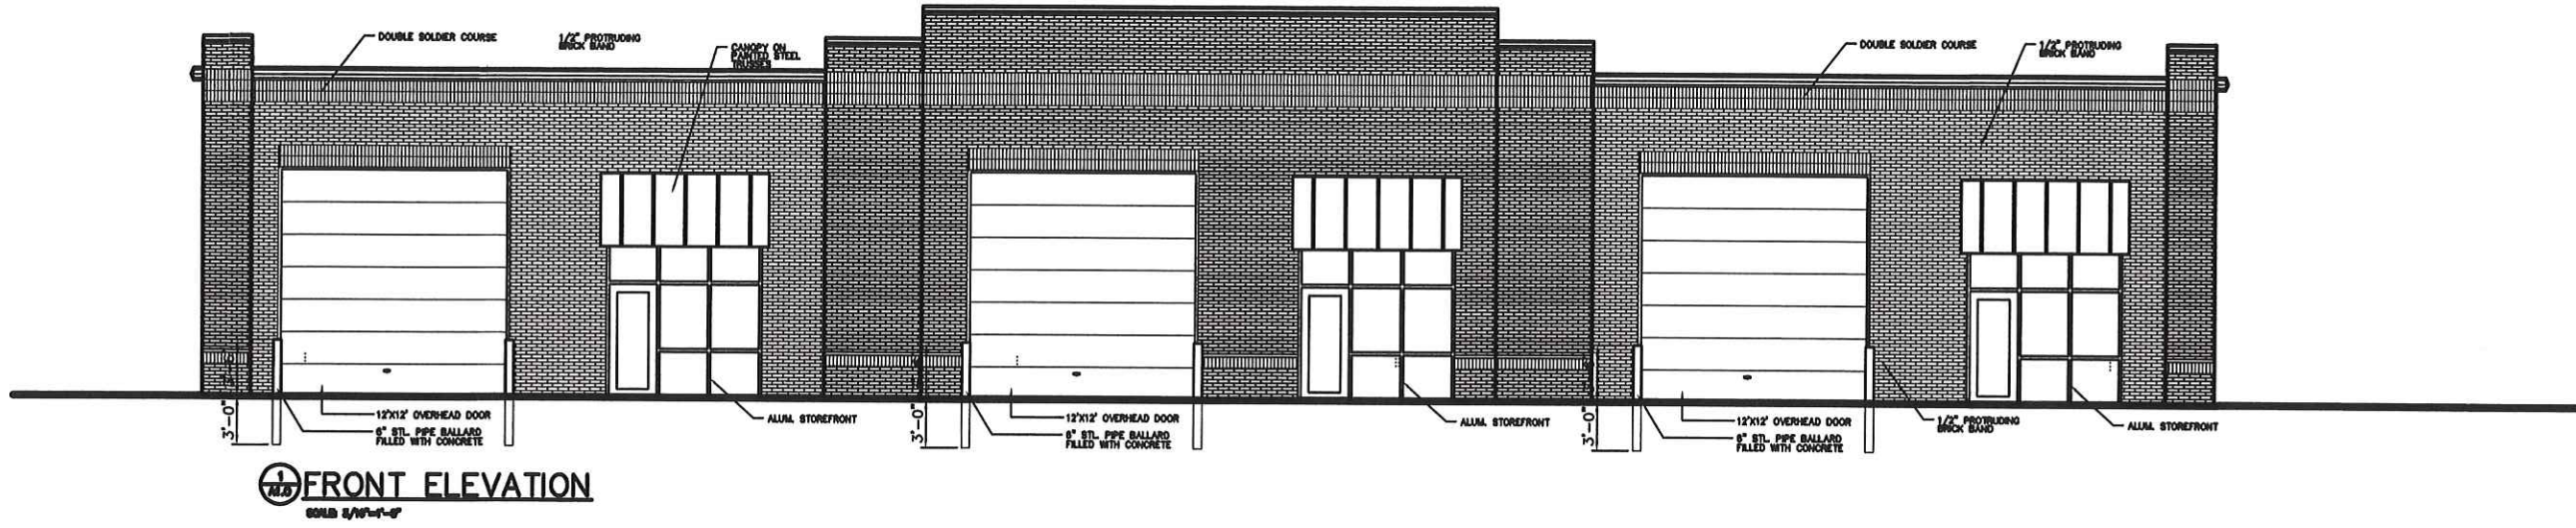


FRONT ELEVATION
 SCALE 1/8"=1'-0"

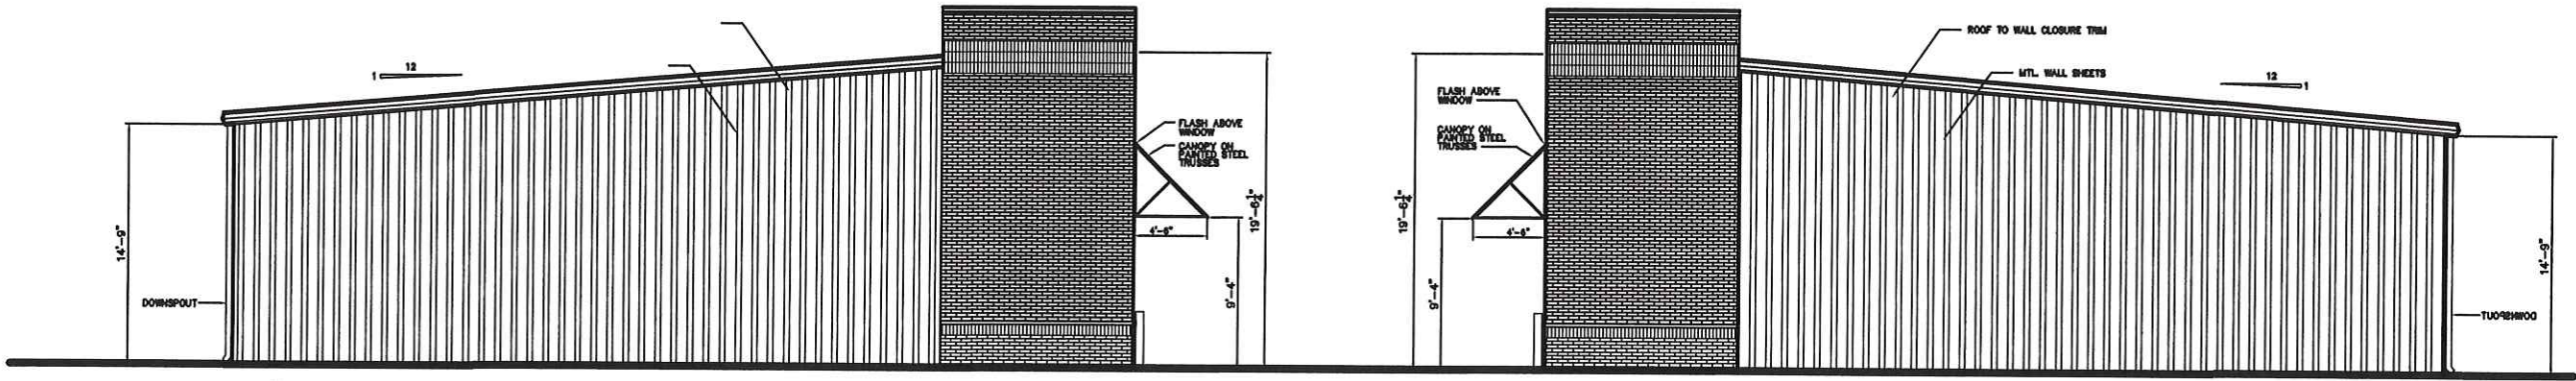

SIDE ELEVATION
 SCALE 1/8"=1'-0"

SIDE ELEVATION
 SCALE 1/8"=1'-0"

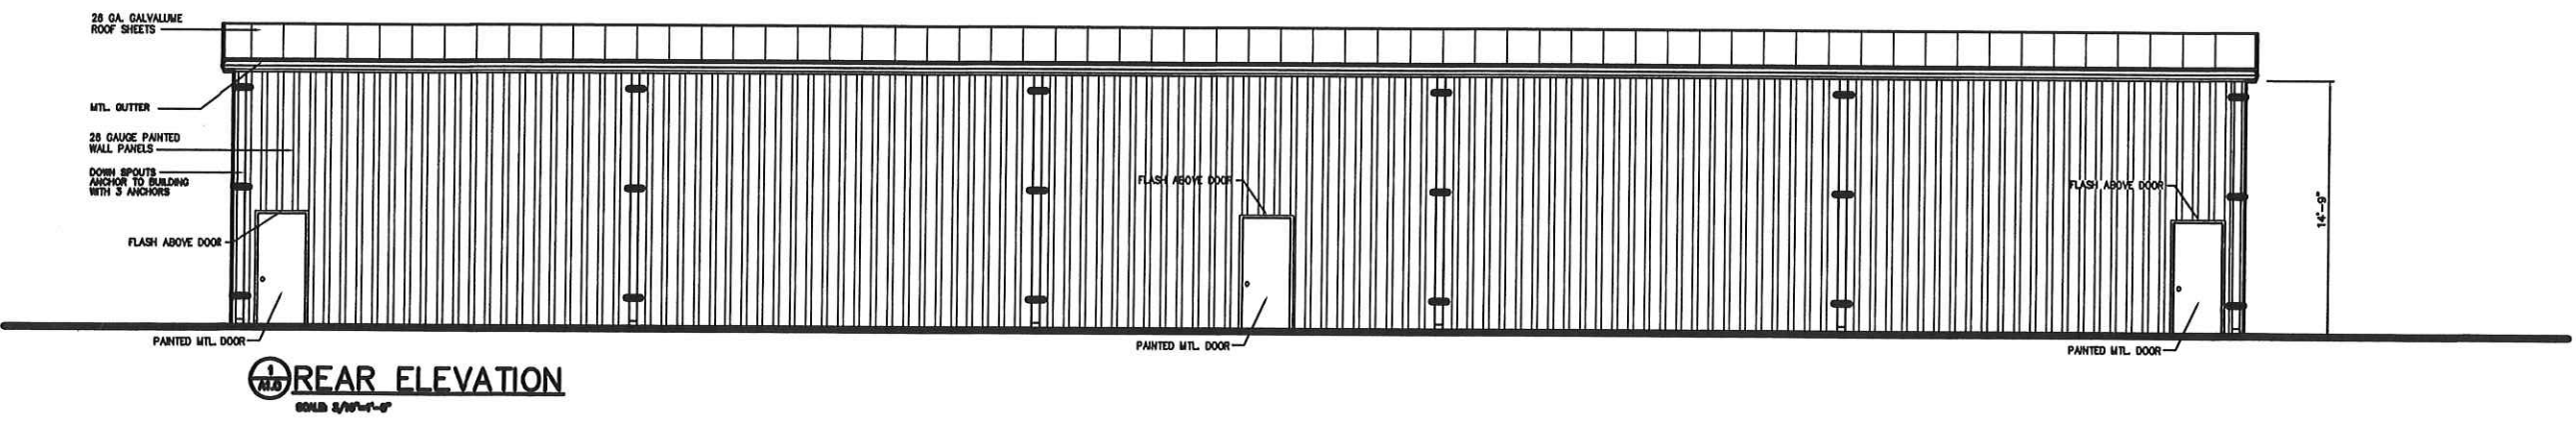

REAR ELEVATION
 SCALE 1/8"=1'-0"

5/7/2021 9:16 AM the first bank.dwg DW