


OWNER 10/15/2023 8:25 PM site-4799.dwg


**1**  
A1.0 SITE PLAN  
SCALE: 1"=30'-0"

PRIVATE OFFICE/WAREHOUSE  
C-2 COMMERCIAL ZONING  
SITE AREA 142,850SF (3.28AC)  
BUILDING AREA 5,000SF  
AREA COVERAGE 3.5%

PARKING REQUIRED  
5,000SF/1000 = 5 10' PARKING SPACES  
PROVIDED SPACES = 7 SPACES  
INCLUDES 1 HC SPACES  
TYPICAL PARKING SPACES 10'X20'

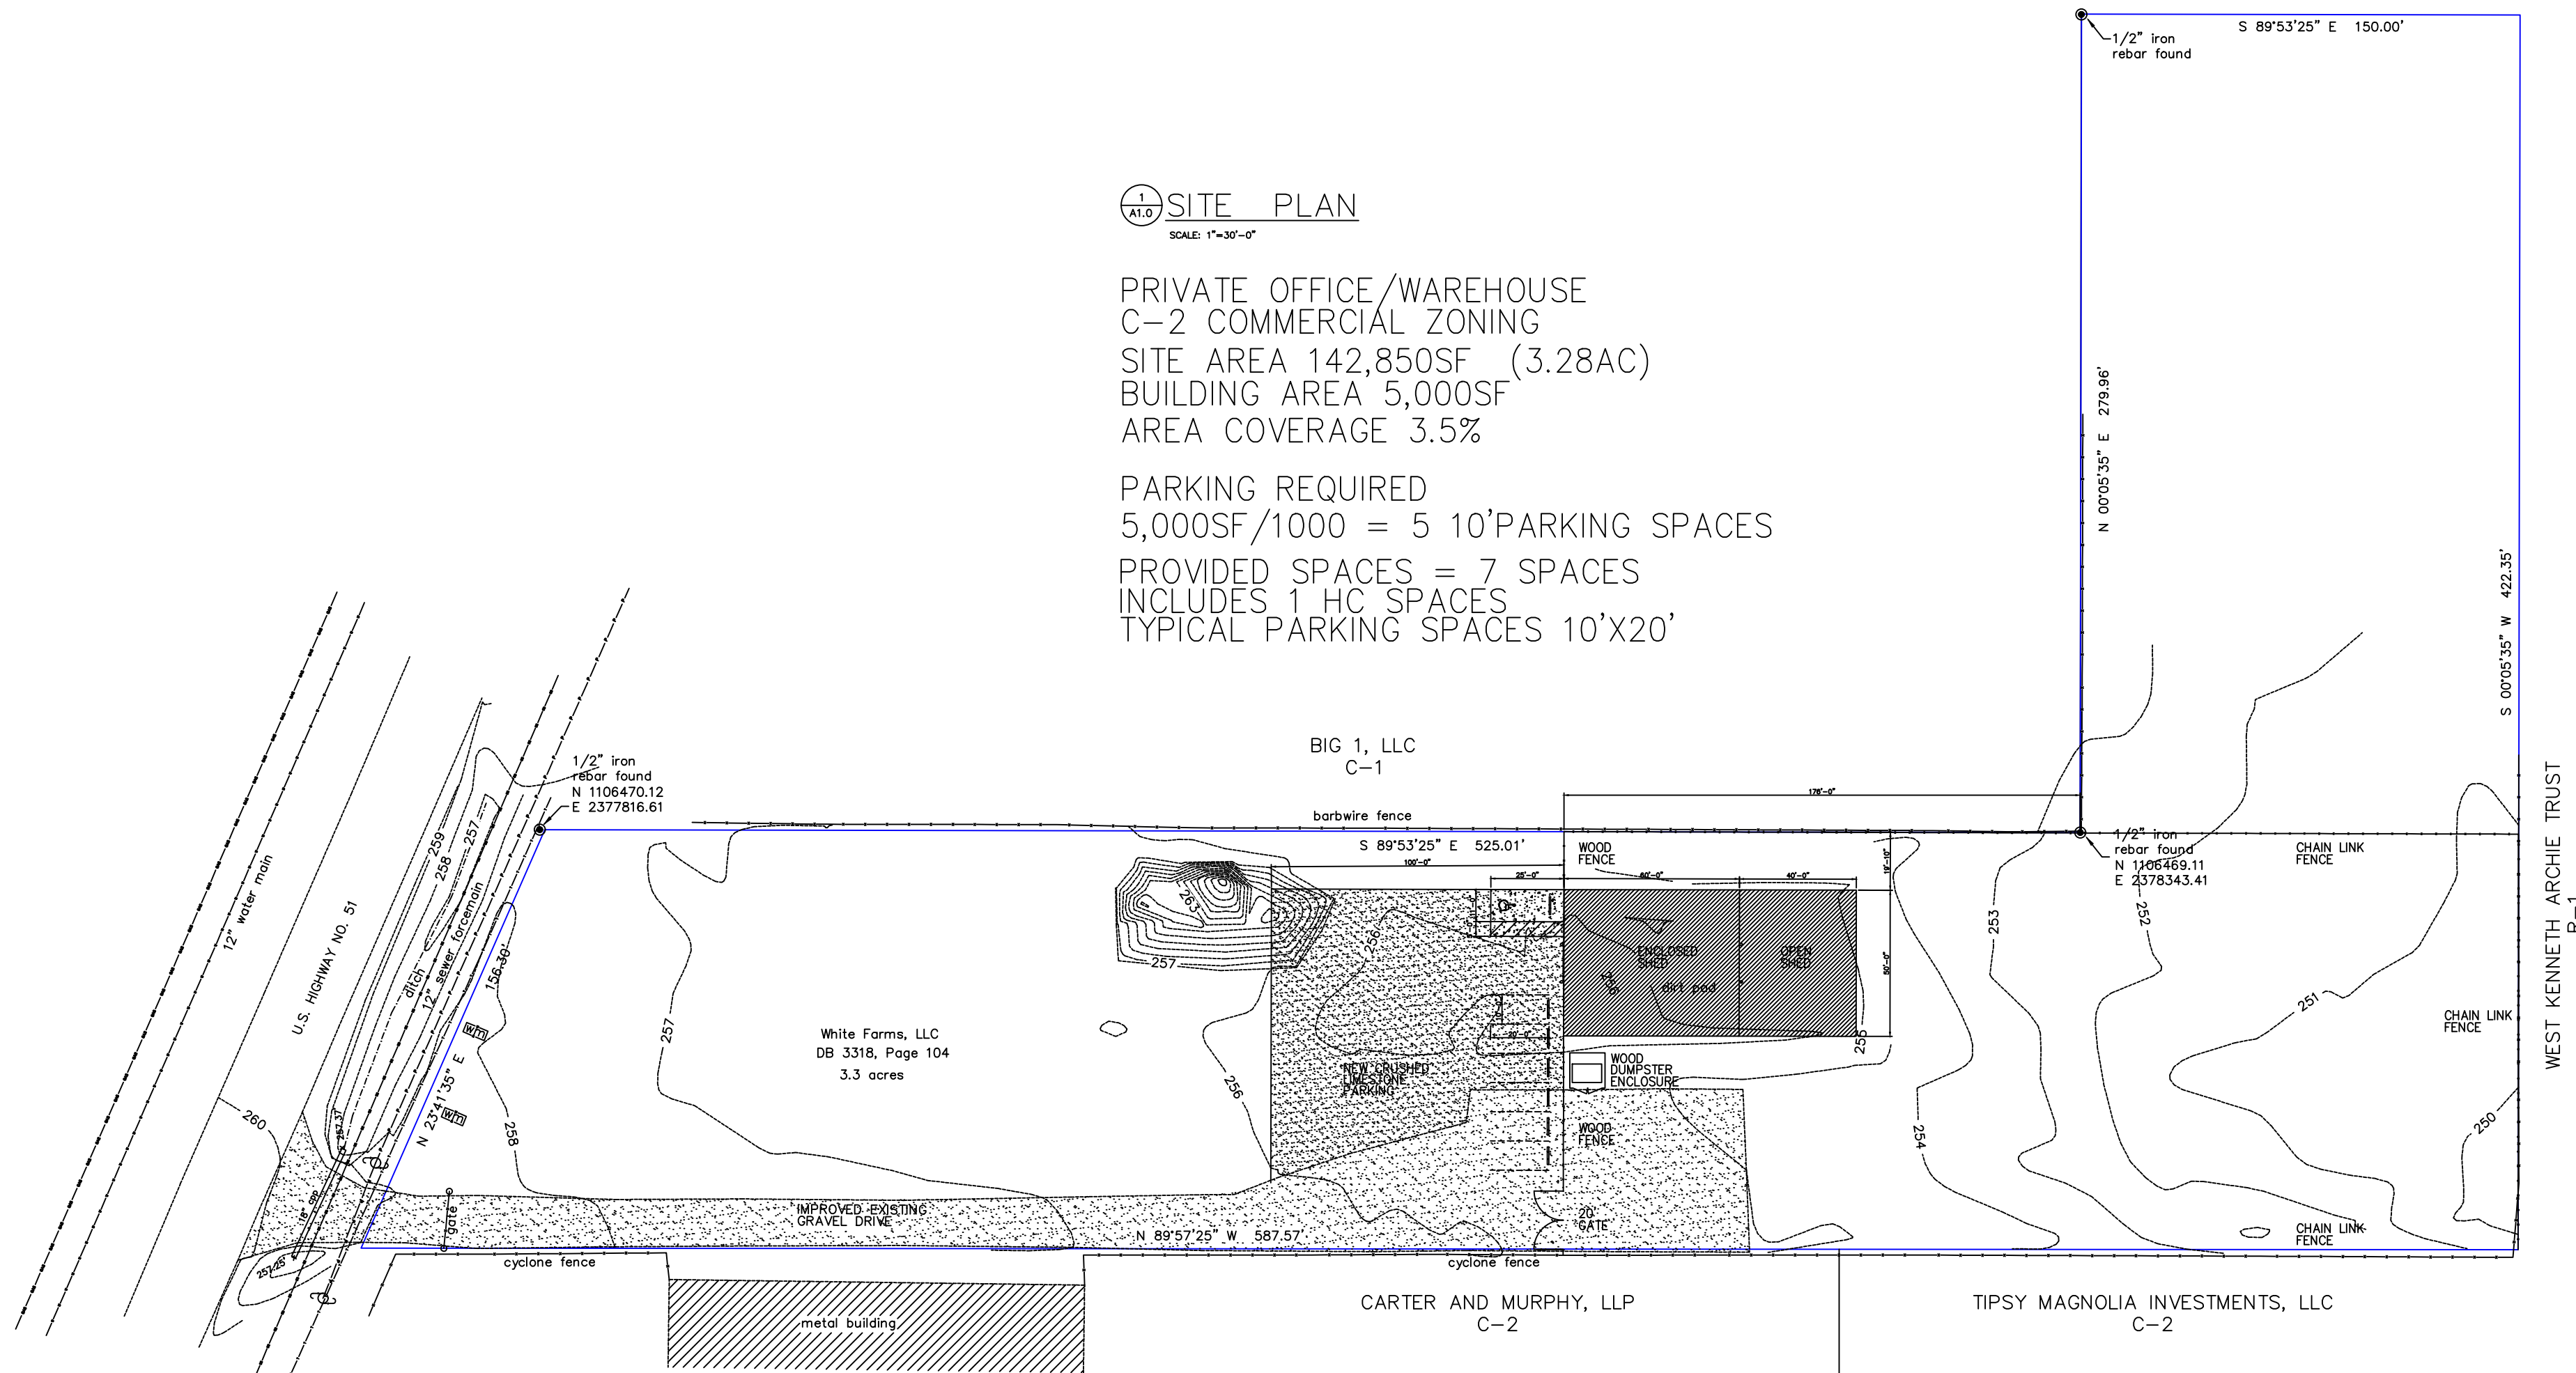

REVISIONS	BY

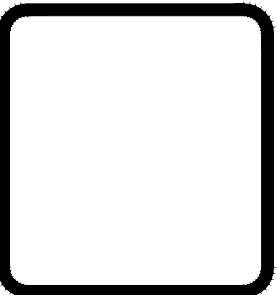


**WOOLDRIDGE & ASSOCIATES**  
464 CHURCH RD. SUITE 700  
MADISON, MS 39110  
601-209-2885  
WWW.WOOLDRIDGE-AND-ASSOCIATES.COM

**White Farms, LLC**  
HWY 51  
Madison County, Mississippi

THIS DESIGN IS THE COPYRIGHTED PROPERTY OF WOOLDRIDGE & ASSOCIATES. IT MAY NOT BE REPRODUCED OR TRANSMITTED IN ANY FORM OR BY ANY MEANS, ELECTRONIC OR MECHANICAL, INCLUDING PHOTOCOPYING, RECORDING, OR BY ANY INFORMATION STORAGE AND RETRIEVAL SYSTEM, WITHOUT THE EXPRESS WRITTEN PERMISSION OF WOOLDRIDGE & ASSOCIATES.

DRAWN
CHECKED
DATE 10/14/23
SCALE
JOB NO.
SHEET <b>A0.0</b>
OF SHEETS


OWNER 10/15/2023 8:25 PM site-4799.dwg

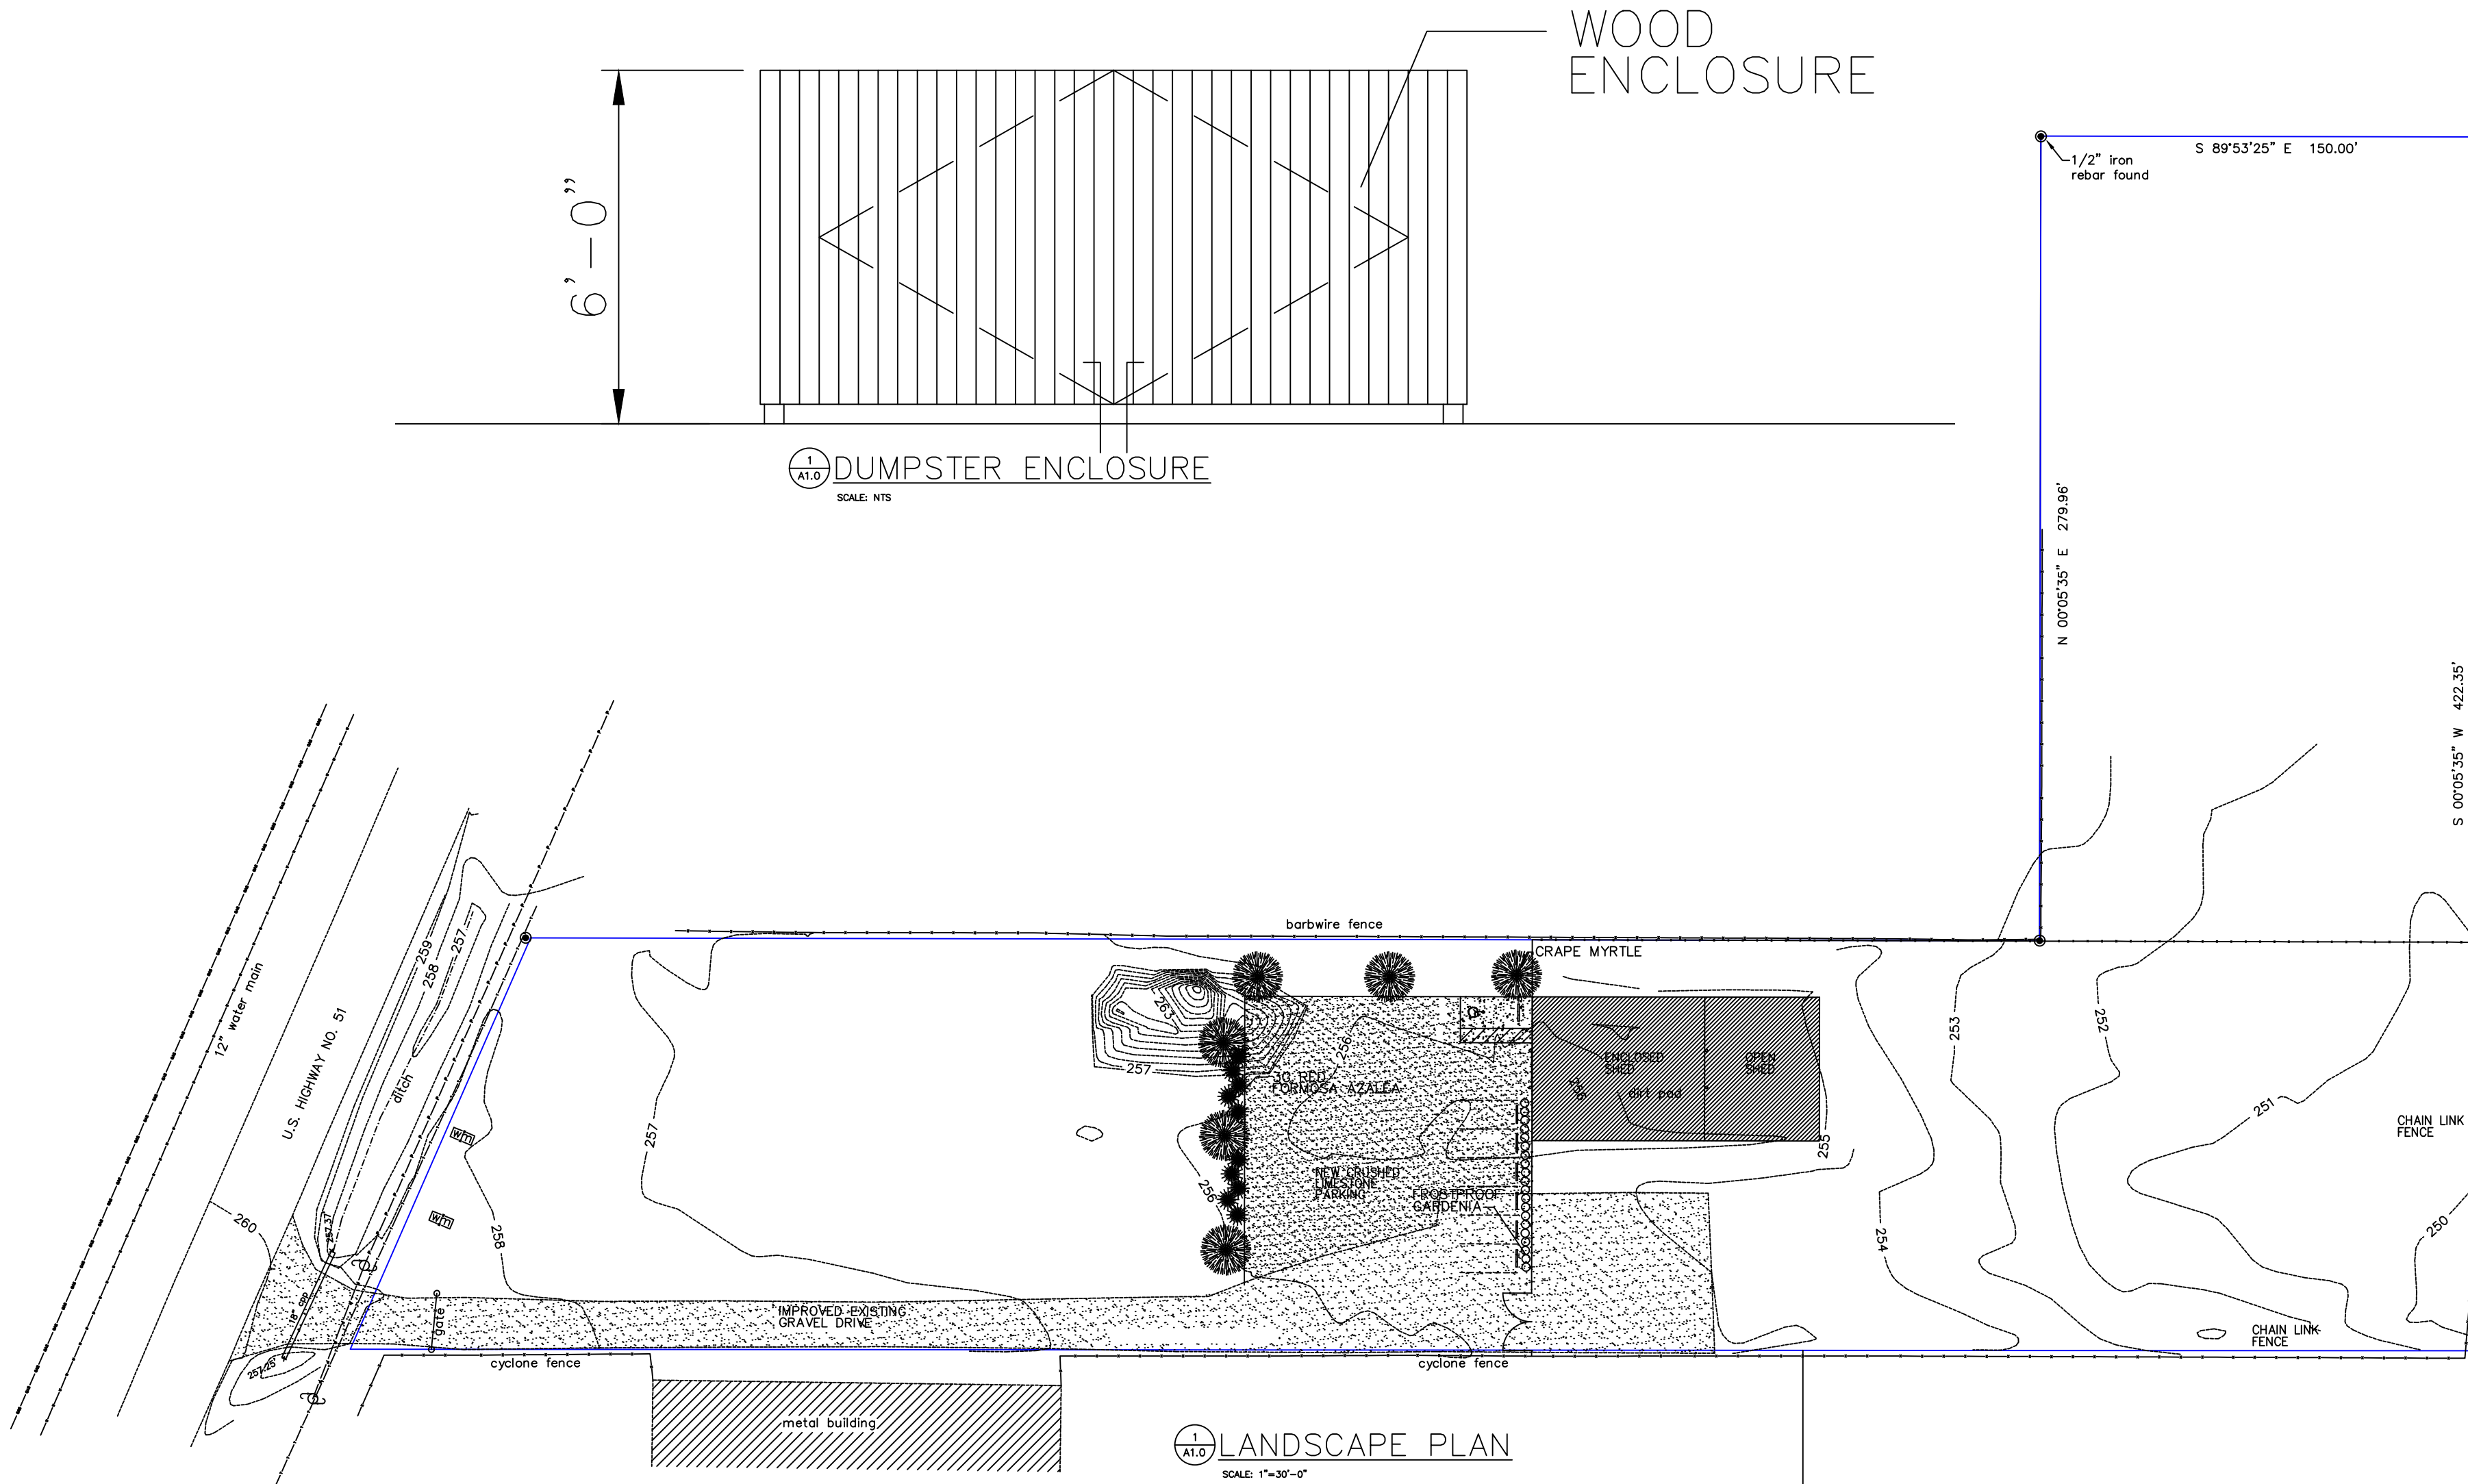

LANDSCAPE PLAN  
SCALE: 1"=30'-0"

DUMPSTER ENCLOSURE  
SCALE: NTS

REVISIONS	BY

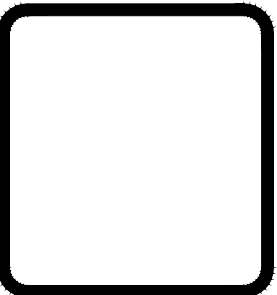

**WOOLDRIDGE & ASSOCIATES**  
 464 CHURCH RD. SUITE 700  
 MADISON, MS 39110  
 601-209-8885  
 WWW.WOOLDRIDGEANDASSOCIATES.COM


**White Farms, LLC**  
 HWY 51  
 Madison County, Mississippi

THIS DESIGN IS THE COPYRIGHTED PROPERTY OF WOOLDRIDGE & ASSOCIATES. IT MAY NOT BE REPRODUCED OR TRANSMITTED IN ANY FORM OR BY ANY MEANS, ELECTRONIC OR MECHANICAL, WITHOUT THE EXPRESS WRITTEN PERMISSION OF WOOLDRIDGE & ASSOCIATES.


DRAWN
CHECKED
DATE
10/14/23
SCALE
JOB NO.
SHEET

A0.1  
OF SHEETS


OWNER 10/15/2023 8:25 PM site-4799.dwg

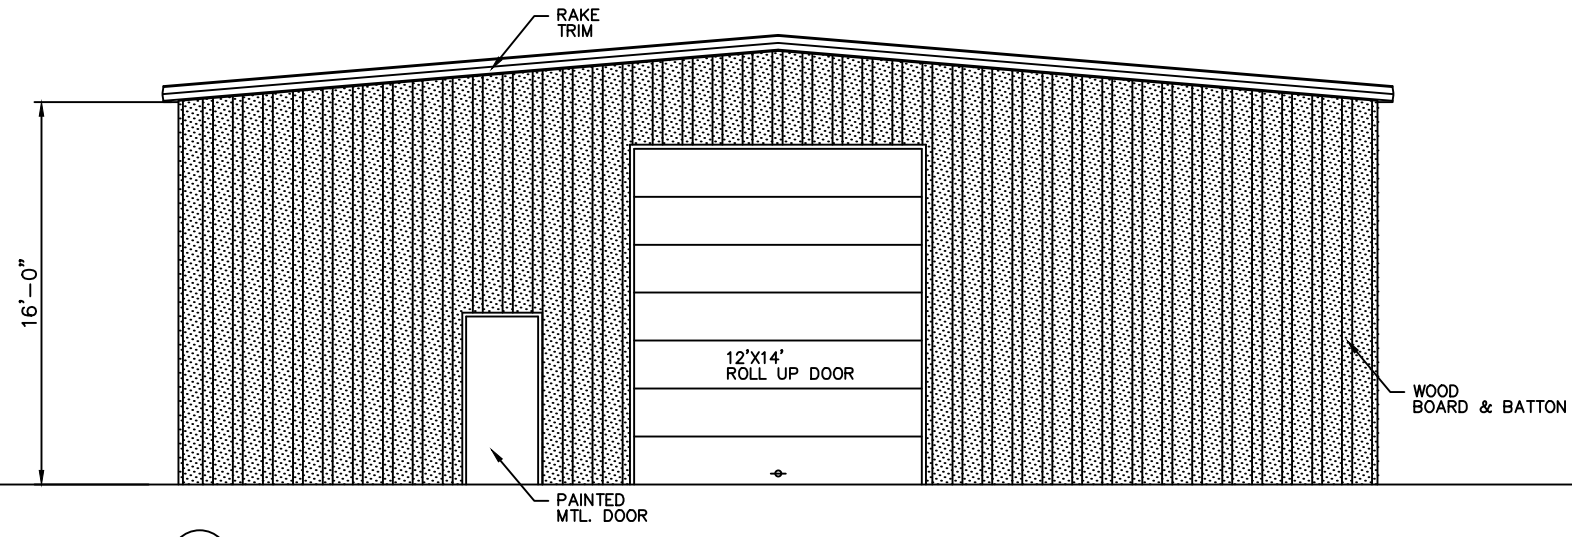


1 FRONT ELEVATION  
A1.0 SCALE: 3/16"=1'-0"

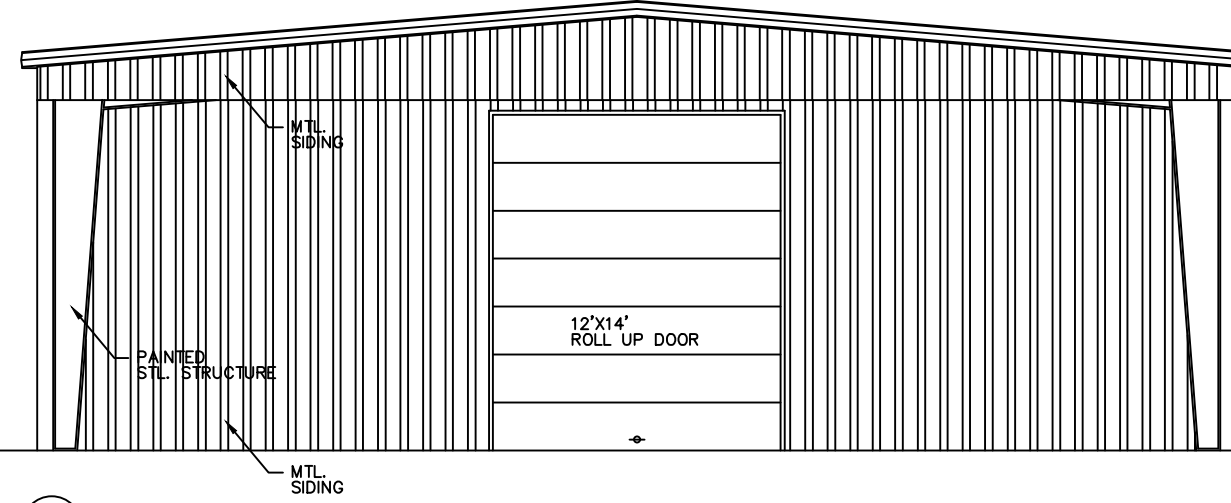

1 REAR ELEVATION  
A1.0 SCALE: 3/16"=1'-0"

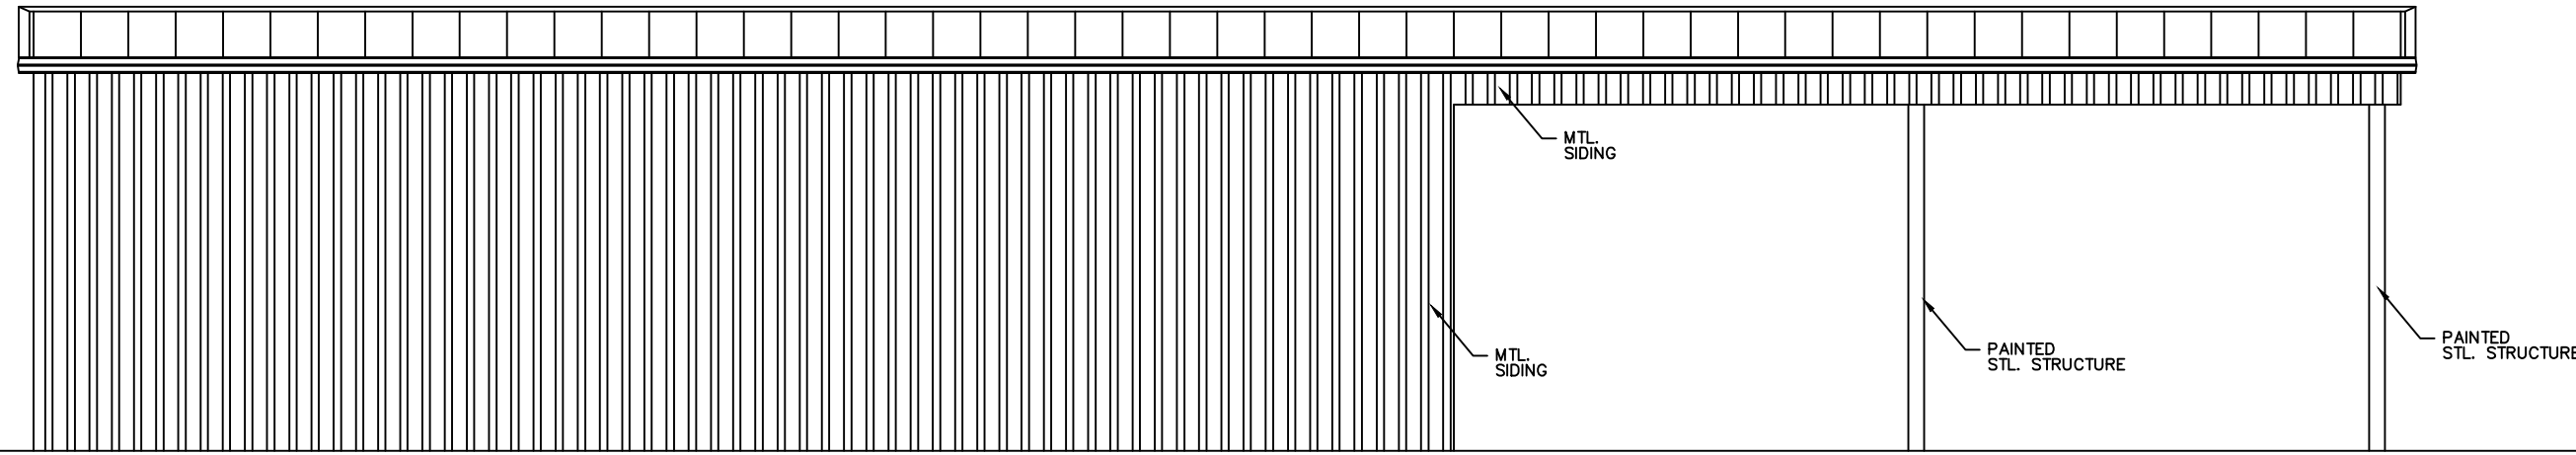


1 SIDE ELEVATION  
A1.0 SCALE: 3/16"=1'-0"

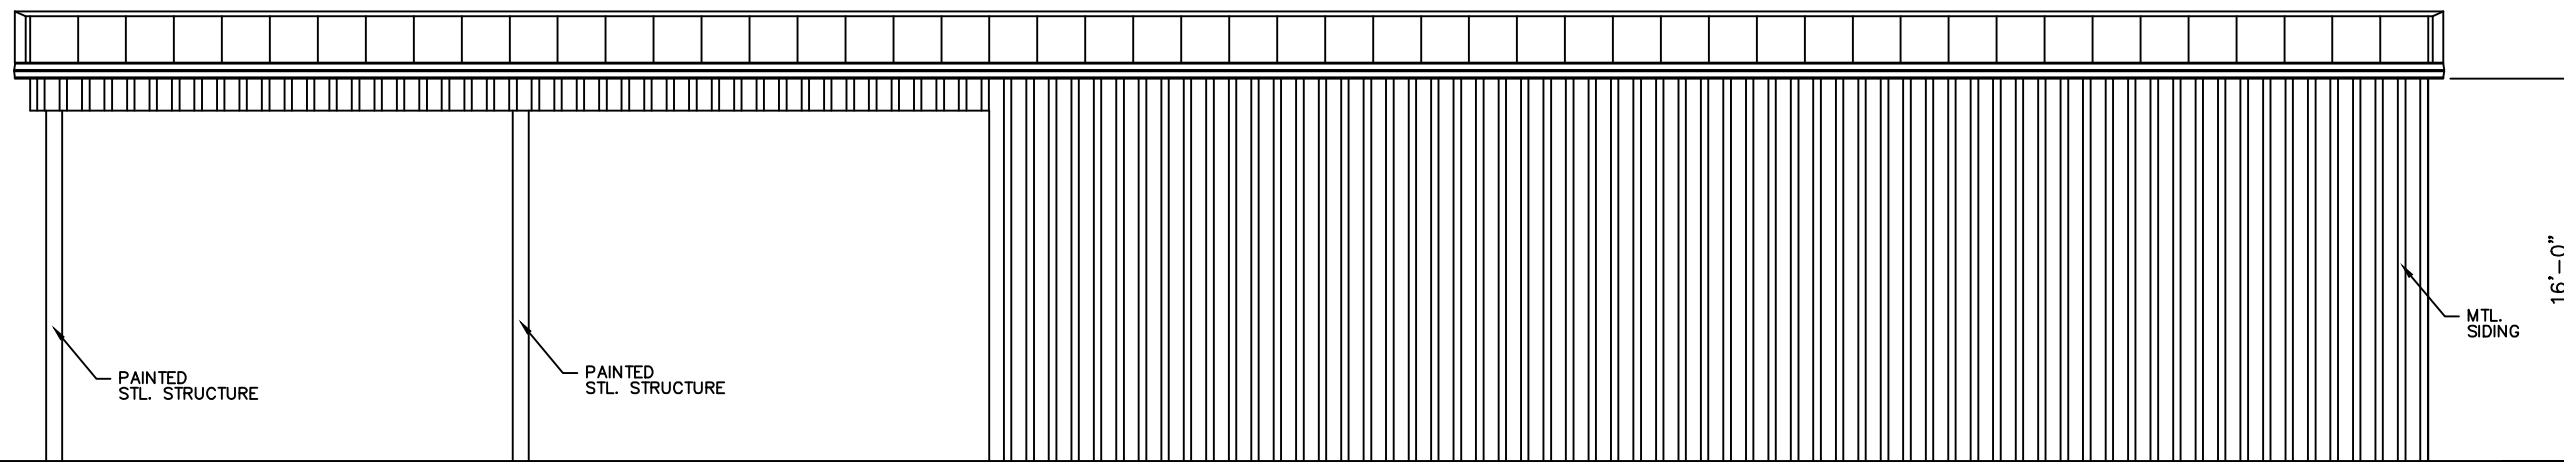

1 SIDE ELEVATION  
A1.0 SCALE: 3/16"=1'-0"

REVISIONS	BY

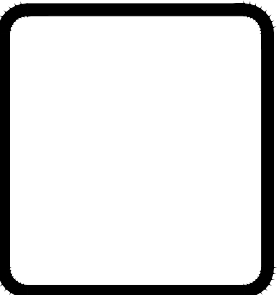

**WOOLRIDGE & ASSOCIATES**  
464 CHURCH RD. SUITE 700  
MADISON, MS 39110  
601-209-8865  
WOOLRIDGEARCHITECTURE.COM

White Farms, LLC  
HWY 51  
Madison County, Mississippi

THIS DESIGN IS THE COPYRIGHTED PROPERTY OF WOOLRIDGE & ASSOCIATES. IT MAY NOT BE REPRODUCED OR TRANSMITTED IN ANY FORM OR BY ANY MEANS, ELECTRONIC OR MECHANICAL, WITHOUT THE EXPRESS WRITTEN PERMISSION OF WOOLRIDGE & ASSOCIATES.

DRAWN
CHECKED
DATE 10/14/23
SCALE
JOB NO.
SHEET A3.0
OF SHEETS