

MEMO

To: Madison County Board of Supervisors

From: Brad Sellers

Subject: Site Plans

Date: January 14, 2014


The site plans on the agenda have been recommended for approval by the Madison County Planning Commission at its meeting on January 9, 2014.




Select Layers:

- Address Ranges
- Congressional
- County Boundary
- Fire Departments
- Fire Response Areas
- Flood Plain
- Flood Plain Index
- Garbage Collection
- House
- Justice Court
- Library
- Local Roads
- Municipal Limits
- Parcels [2013]
- Parks
- Polling Locations
- Precincts
- PRVWSD
- Schools
- School Districts
- Sections
- Senate
- Structures
- Subdivisions
- Township Range
- Zip Codes
- Zoning
- Supervisor Districts

Move slider to change layer opacity:

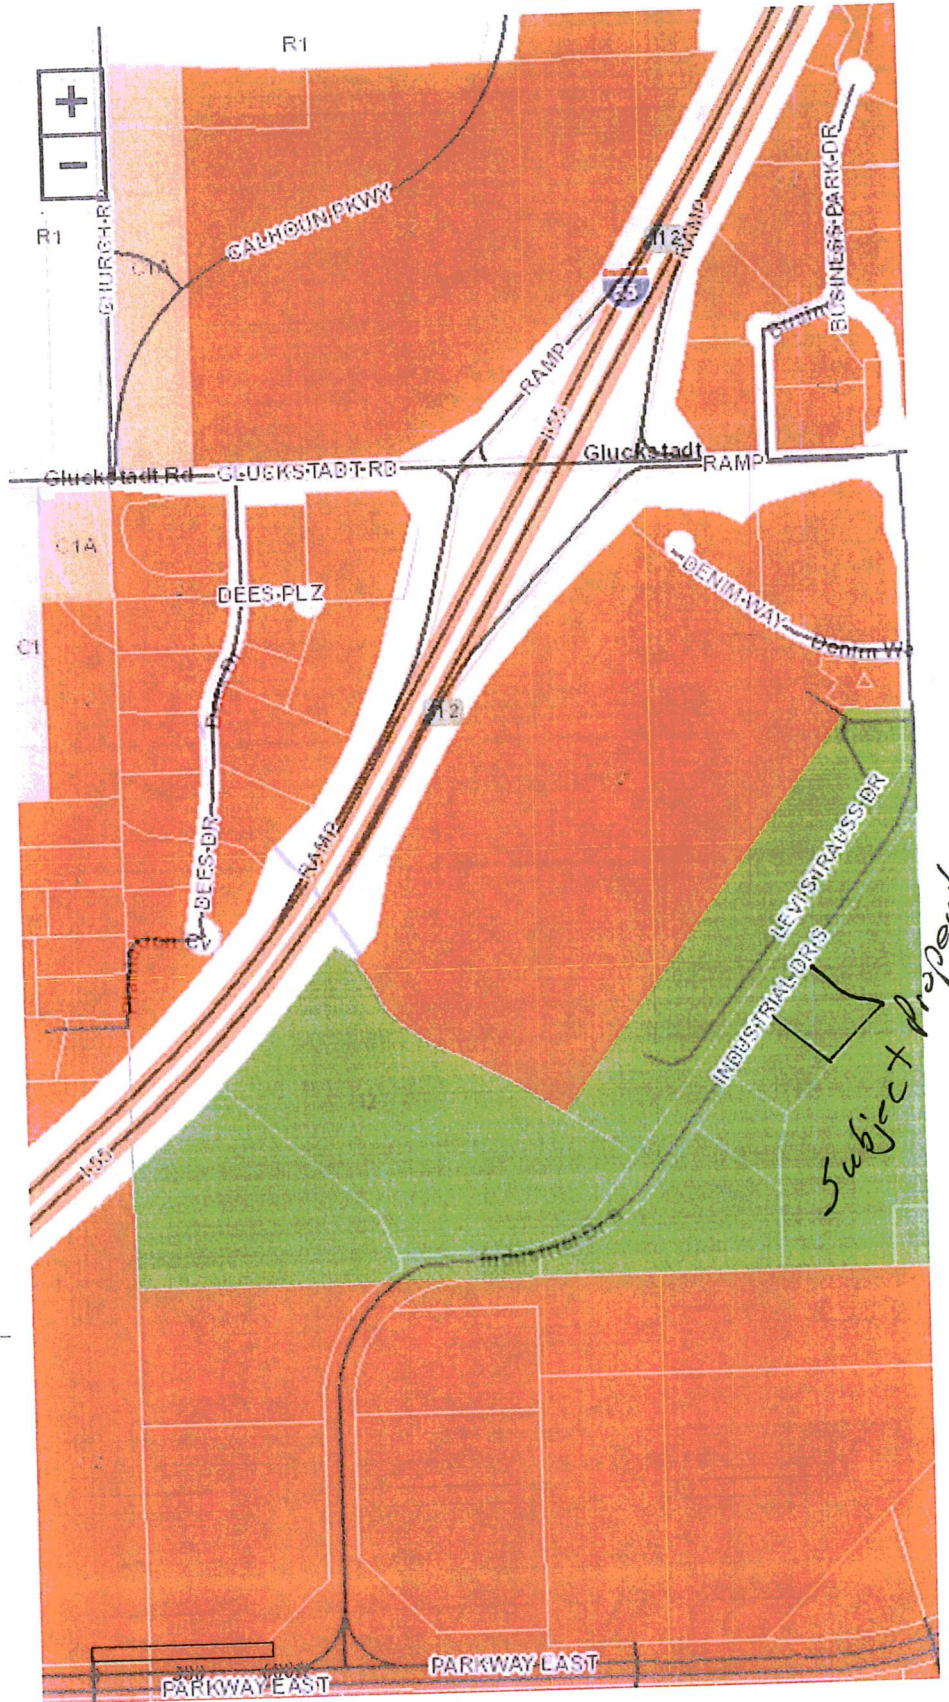

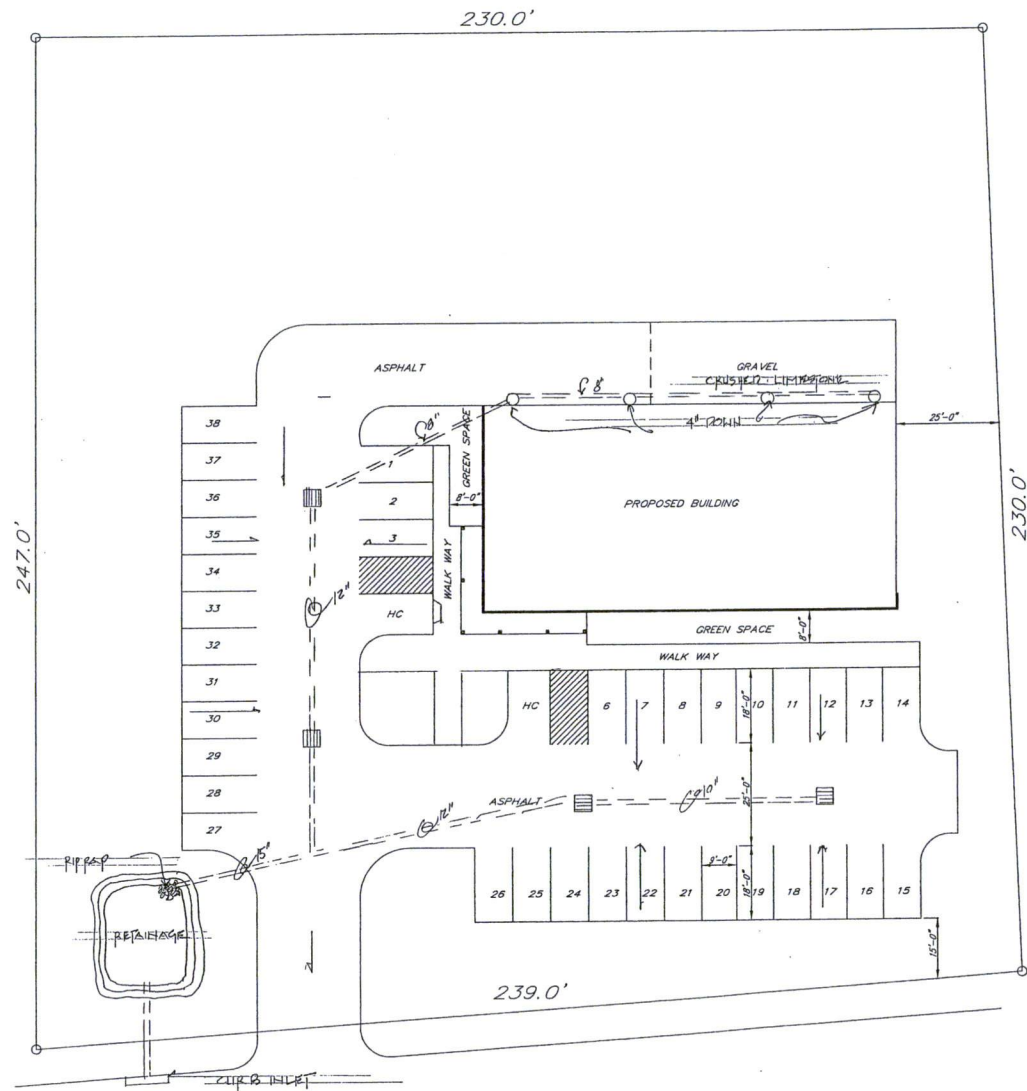

SITE PLAN WITH DRAINAGE

SCALE: 1/16"=1'-0"


Revisions	By

66 Sabalwood,
 Madison, MS 39101
 greg@ainsworth.com
 601.856.9598

 Greg Ainsworth, Architect

 COTTRELL GYM
 GLUCKSTADT, MS

Drawn By:
Checked By:
Date: 11-26-13
Scale:
Job No.:
Sheet:

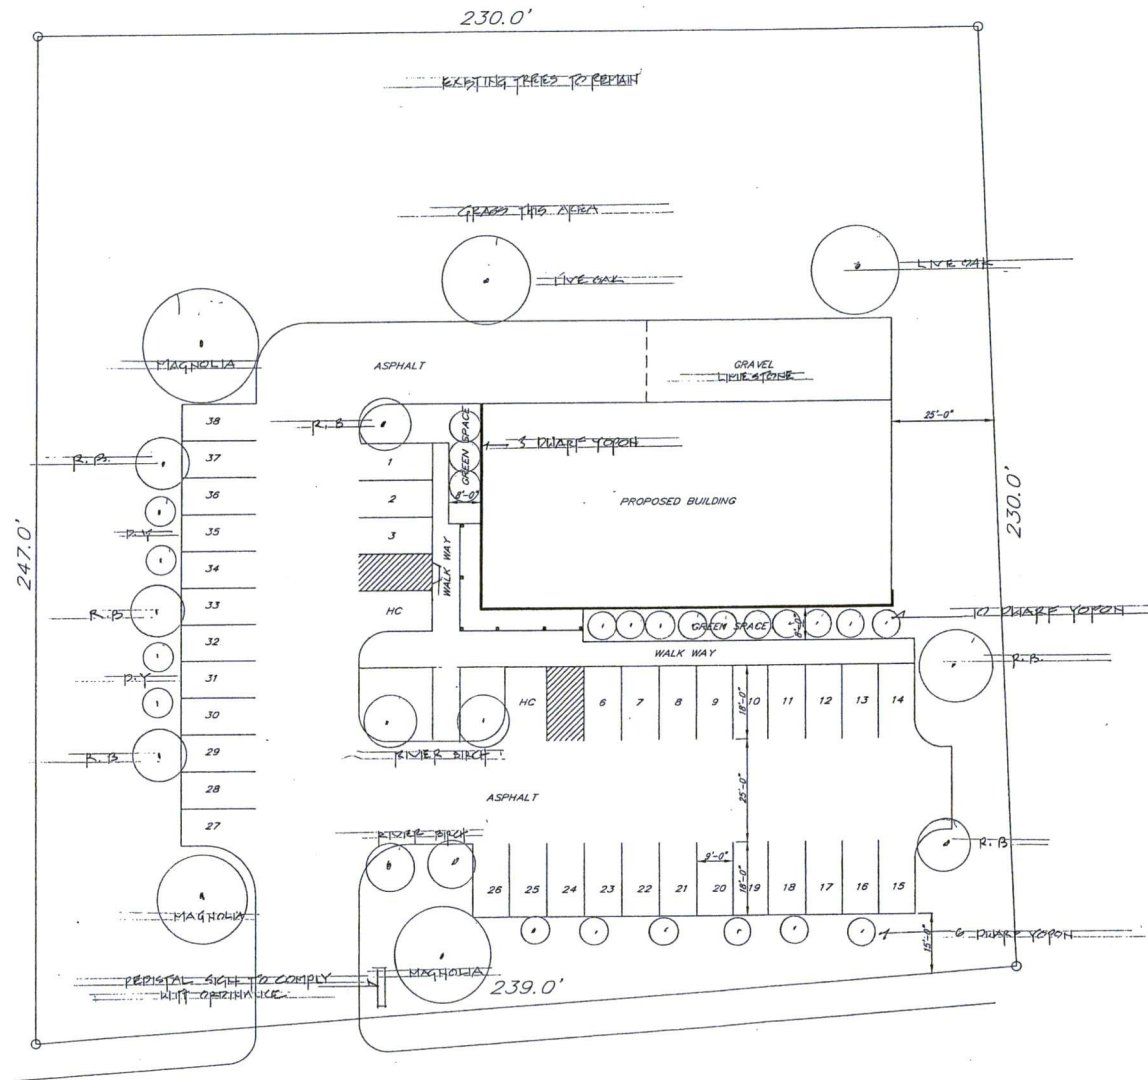

SITE PLAN WITH LANDSCAPE
SCALE: 1/16"=1'-0"


Revisions	By

66 Saddlewood
Madison, MS 39111
greg@attnet
601.856.9598

Greg Ainsworth, Architect

COTTRELL GYM
GLUCKSTADT, MS

Drawn By:
Checked By:
Date 11-26-13
Scale
Job No.
Sheet

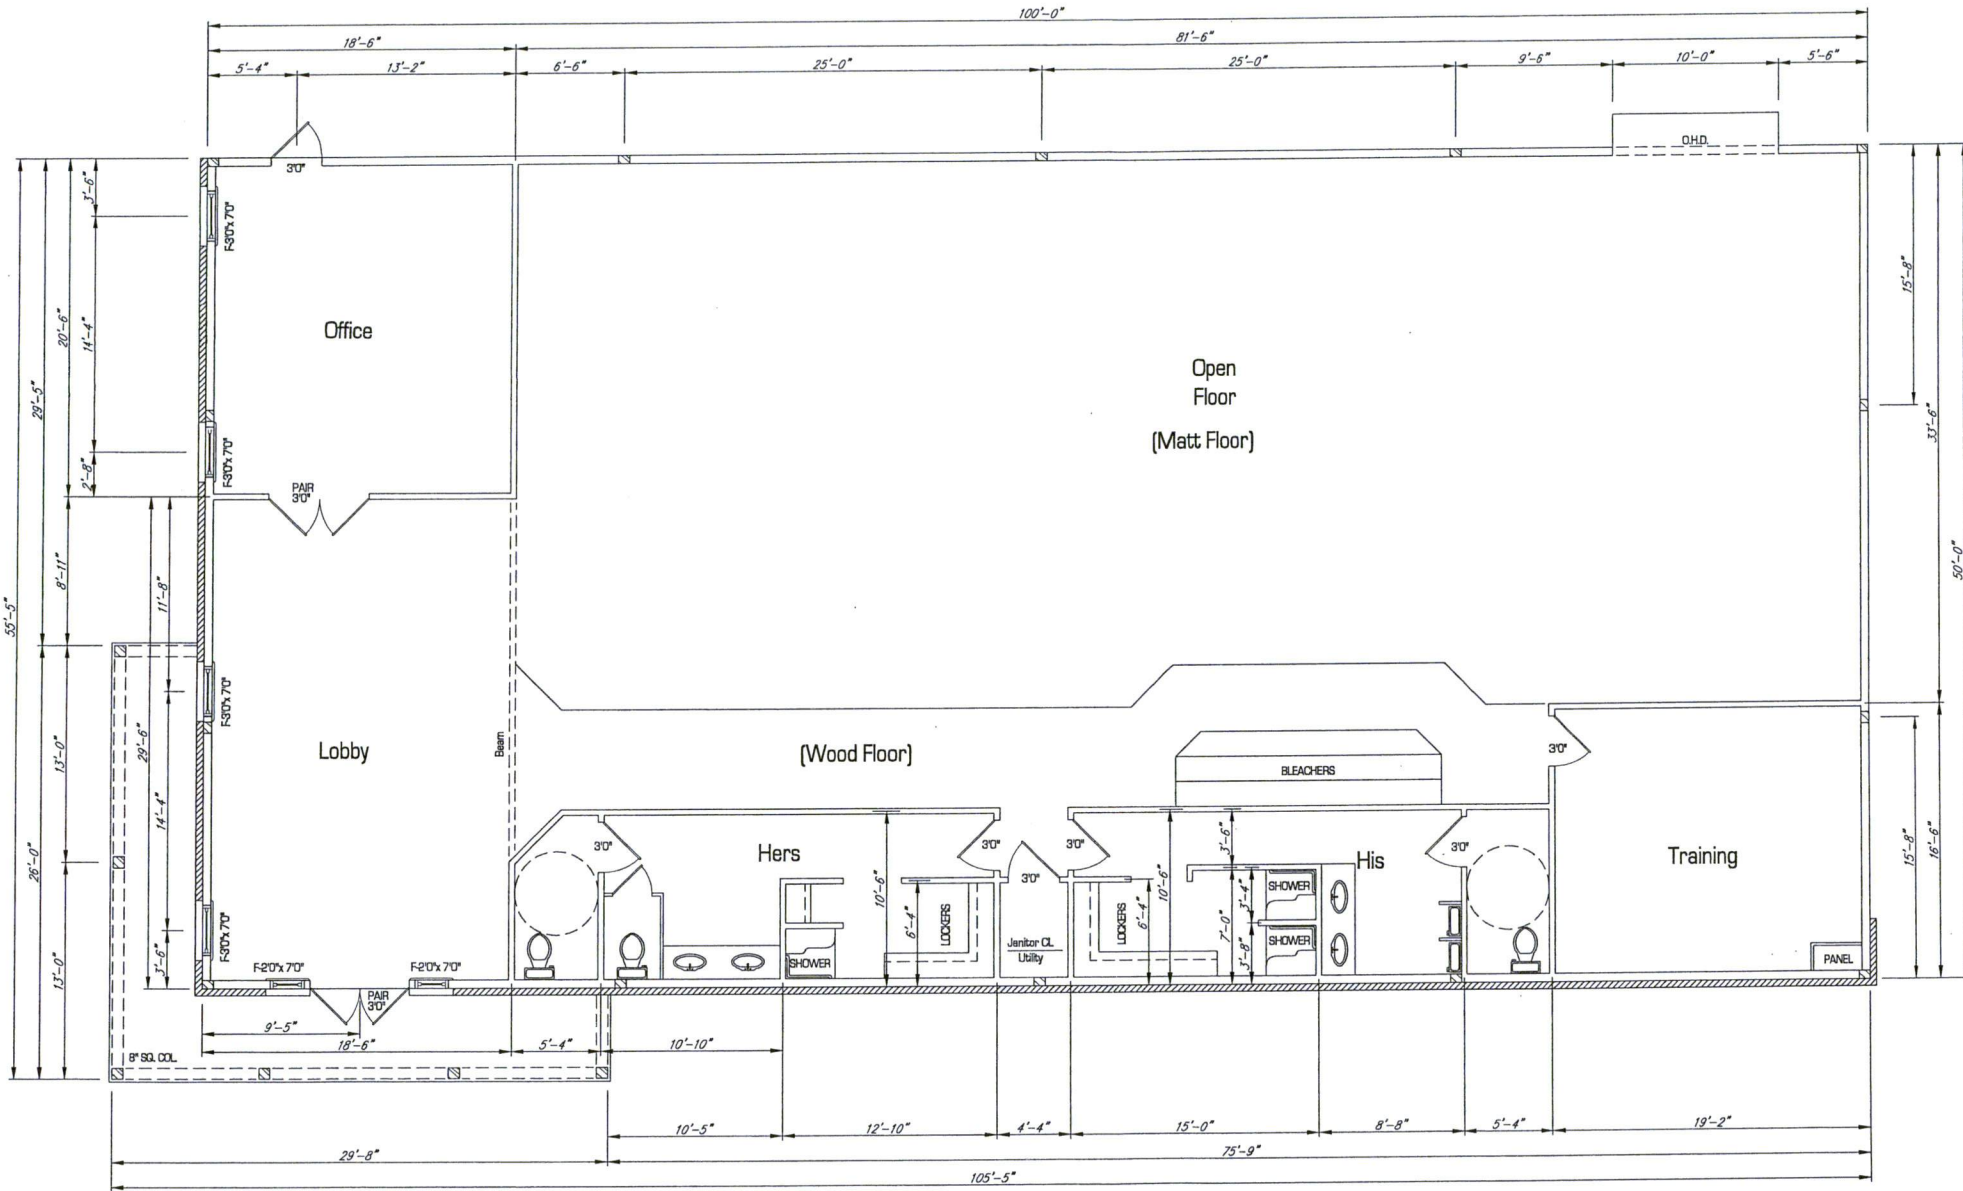

FLOOR PLAN
SCALE: 1/4"=1'-0"


Revisions	By

66 Sabalwood
Madison, MS 39110
gregainsworth@atl.net
601.856.5598

Greg Ainsworth, Architect

COTTRELL GYM
GLUCKSTADT, MS

Drawn By:
Checked By:
Date 11-26-13
Scale
Job No.
Sheet

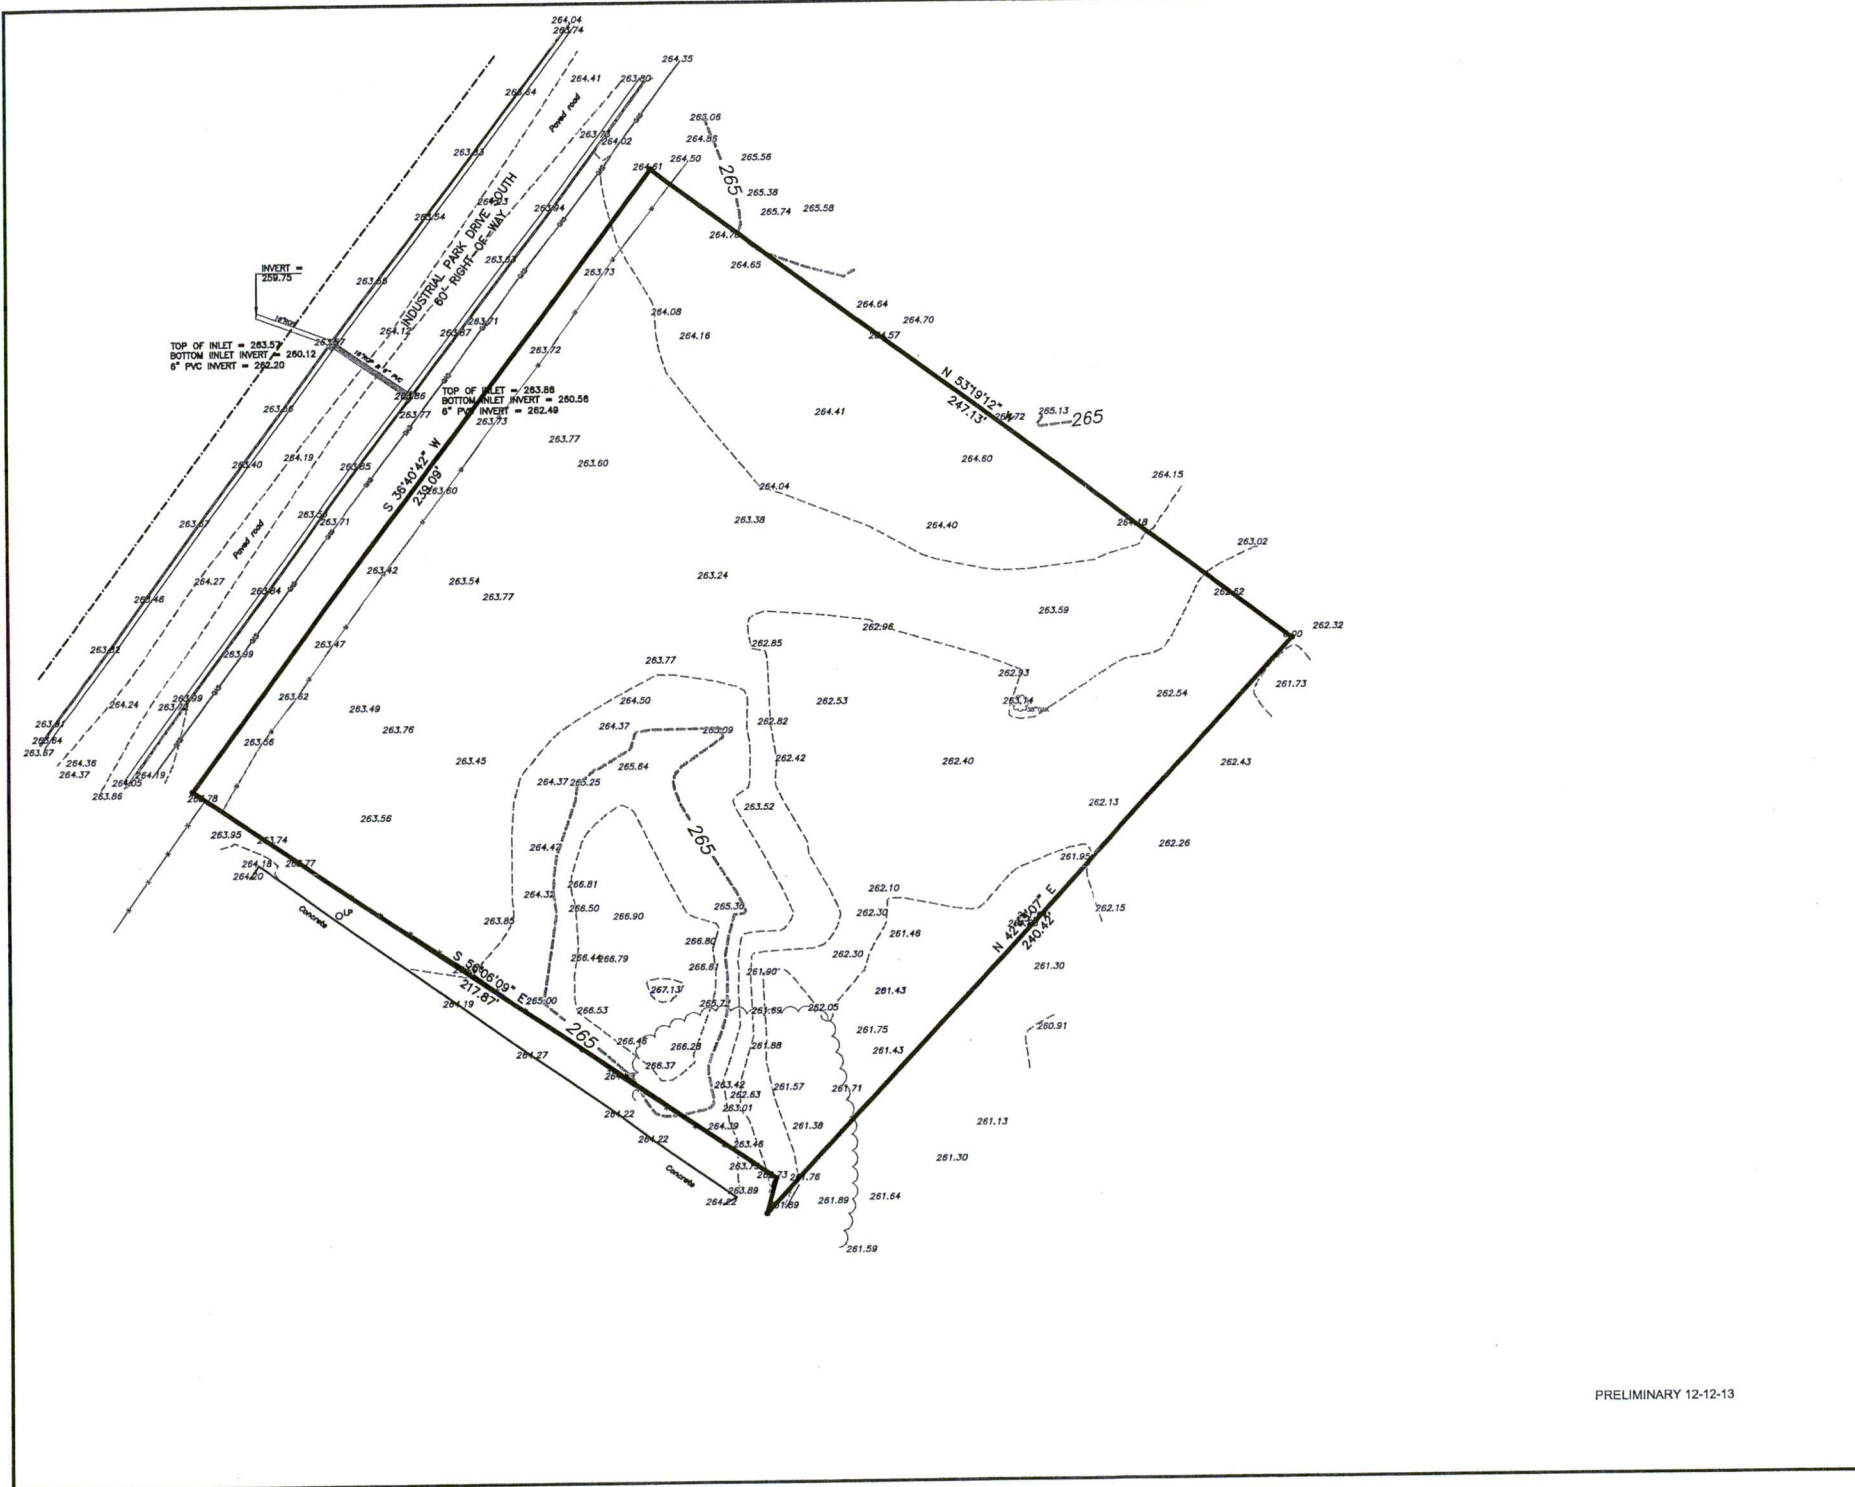


- LEGEND**
- FOUND STEEL ROD OR NAIL
 - SET 1/2" IRON ROD
 - POWER POLE
 - PP POWER POLE WITH GUY WIRE
 - PP POWER POLE WITH TRANSFORMER
 - LP LIGHT POLE
 - ELECTRIC SERVICE BOX
 - TELEPHONE BOX
 - CATV PEDESTAL
 - SATELLITE DISH
 - ELECTRIC METER
 - GAS METER
 - GAS VALVE
 - CURB INLET
 - DROP INLET
 - STORM DRAIN MANHOLE
 - CLEAN OUT
 - SANITARY SEWER MANHOLE
 - WATER METER
 - WATER VALVE
 - FIRE HYDRANT
 - WATER FAUCET
 - WATER SPRINKLER
 - POST INDICATOR VALVE
 - WATER MANHOLE
 - SIGNS
 - CREPE MYRTLE
 - SHRUBS AND PLANTINGS
 - TREES
 - OVERHEAD ELECTRIC SERVICE
 - UNDERGROUND ELECTRIC SERVICE
 - OVERHEAD COMMUNICATIONS CABLE
 - UNDERGROUND COMMUNICATIONS CABLE
 - CATV CABLE
 - GAS LINE
 - SANITARY SEWER LINE
 - WATER LINE
 - STORM DRAIN PIPE
 - FENCE LINE
 - EASEMENT LINE
 - RIGHT-OF-WAY LINE
 - ADJOINING PROPERTY LINE
 - ORIGINAL LOT LINES
 - PROPERTY LINE

GENERAL NOTES

Horizontal datum shown on this drawing is based on the Mississippi State Plane Coordinate System, West Zone (NAD 83). Vertical datum shown on this drawing is NAVD 83. Contour interval = 1 foot.

The decimal point of the spot elevations shown on this drawing mark the location of the whole in the field.

Date of field survey: December 10, 2013.

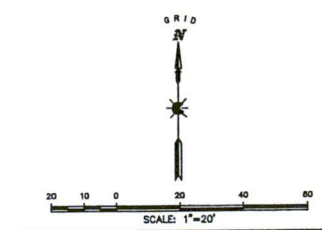


PRELIMINARY 12-12-13

BULLOCK SURVEYING & MAPPING, LLC
 100 HARRIS COLONY - MEMPHIS, MISSISSIPPI 38110
 PHONE: (901) 882-0200 www.bullocksurveying.com

BOUNDARY AND TOPOGRAPHIC SITE SURVEY

XXXXXXXXXXXXX
 LOCATED IN SECTION XX, T1N-R1E
 MADISON COUNTY, MISSISSIPPI

DRAWING No.: BSM13154 JOB No.: BSM 13-154
 DRAWN BY: B.L.C. CHECKED BY: R.L.B.
 SCALE: 1"=20' DATE: 11 DEC 13 SHEET 1 of 1

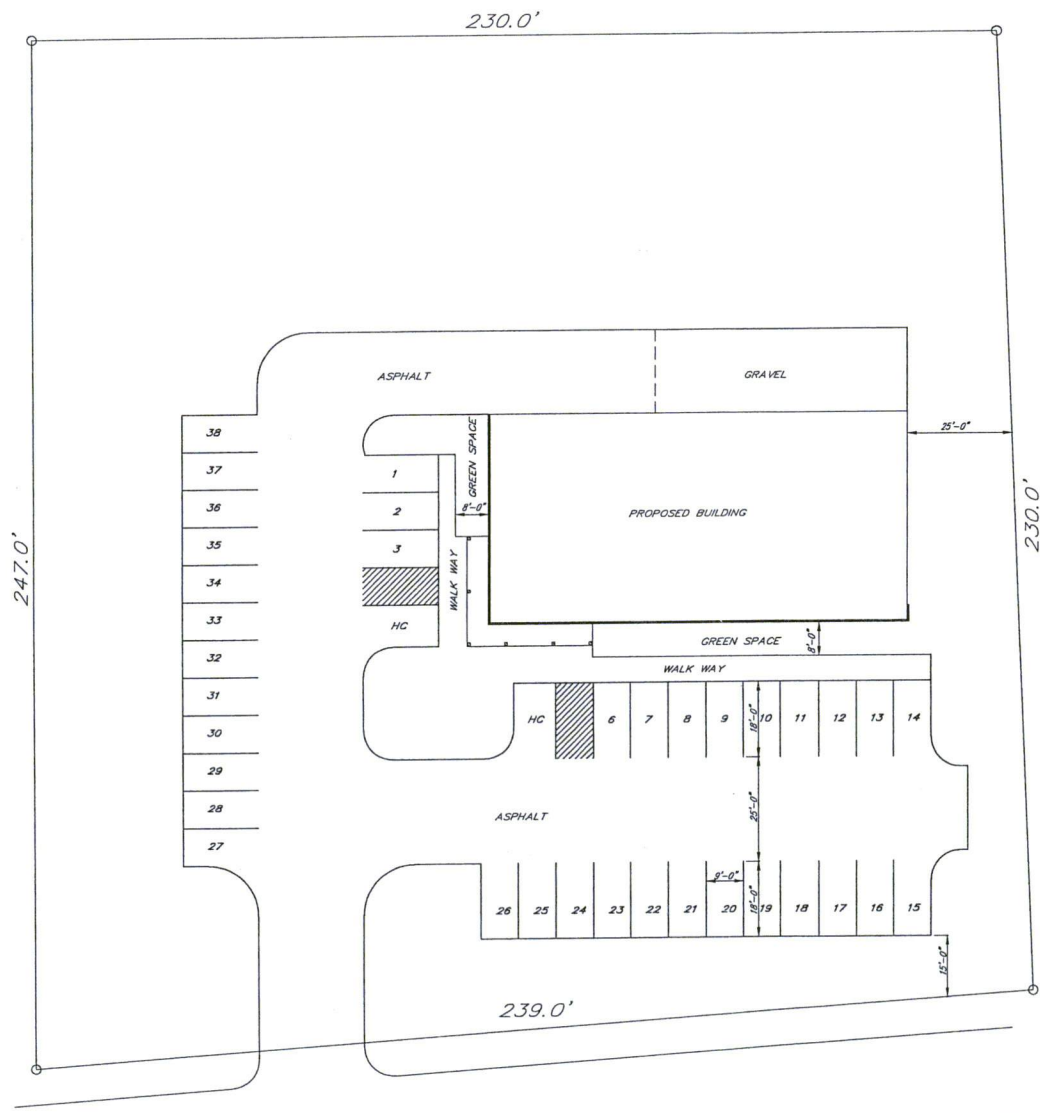

SITE PLAN
SCALE: 1/16"=1'-0"

Revisions	By


COTTRELL GYM
GLUCKSTADT, MS

66 Sabdalwood
Madison, MS 39110
gregainsworth@artt.net
601.866.9598

Greg Ainsworth, Architect

Drawn By:
Checked By:
Date 11-26-13
Scale
Job No.
Sheet



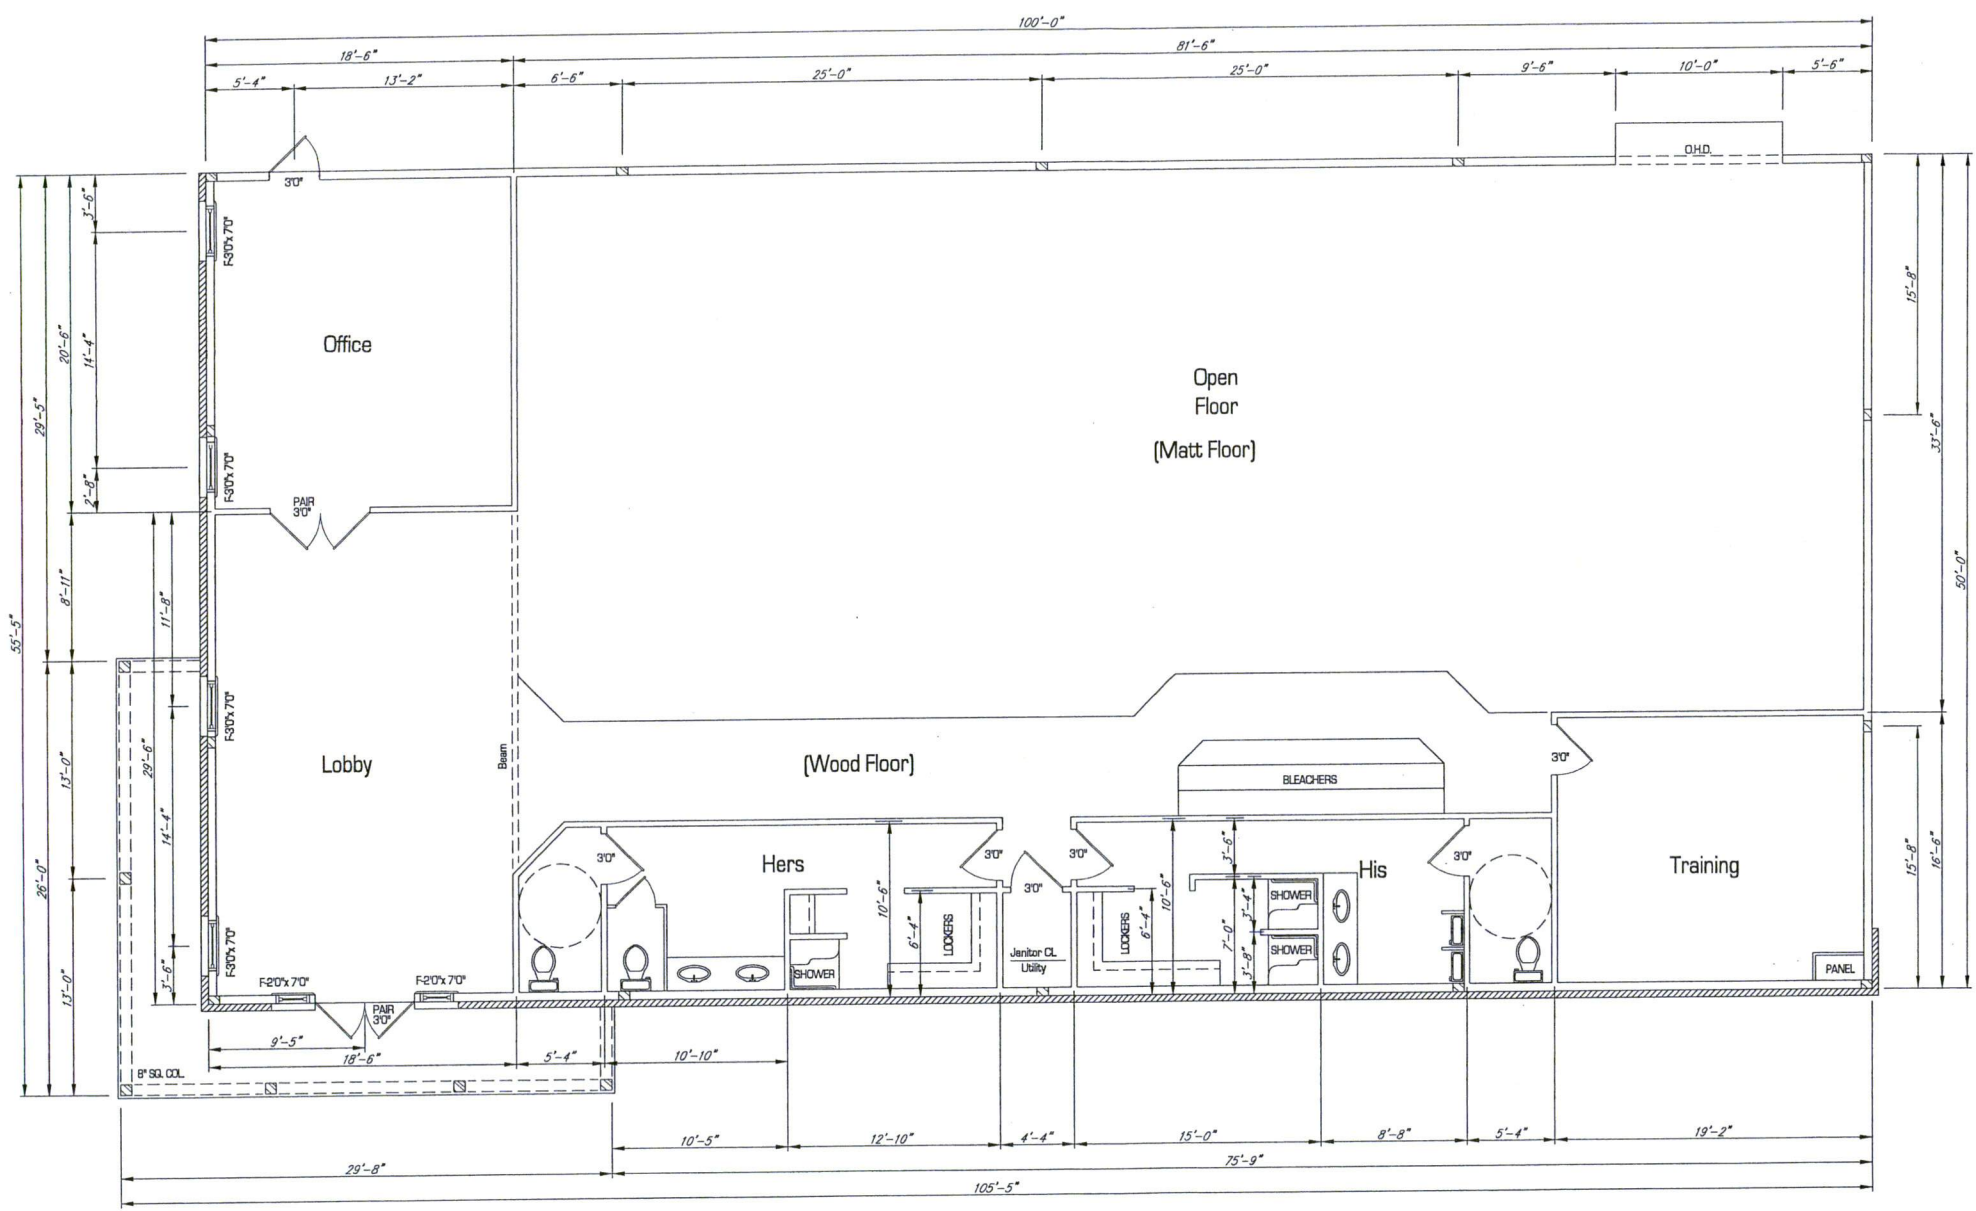

FLOOR PLAN
SCALE: 1/4"=1'-0"


Revisions	By

66 Sabblwood
 Memphis, TN
 gregainsworth@att.net
 601.856.9598


Greg Ainsworth, Architect

COTTRELL GYM
 GLUCKSTADT, MS


Drawn By:
Checked By:
Date 11-26-13
Scale
Job No.
Sheet

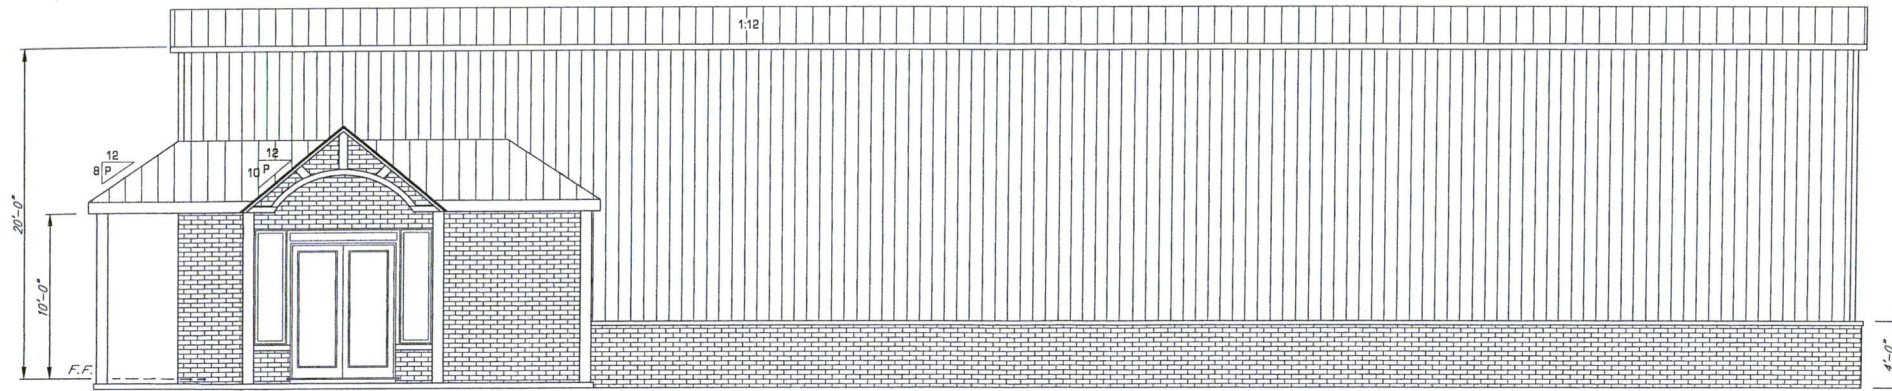


FRONT

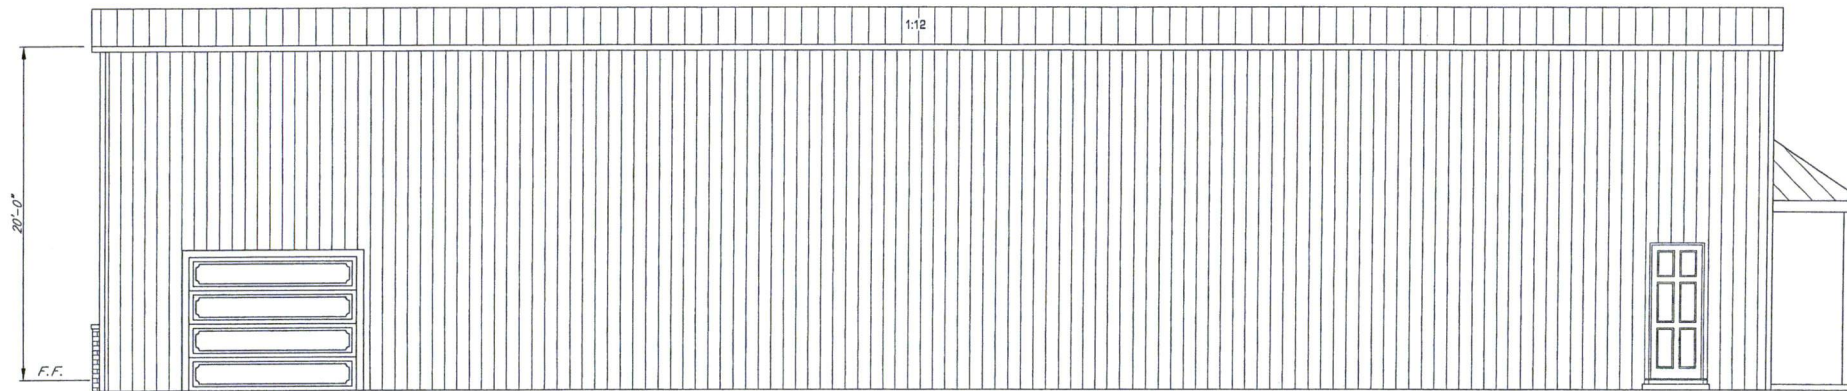

REAR

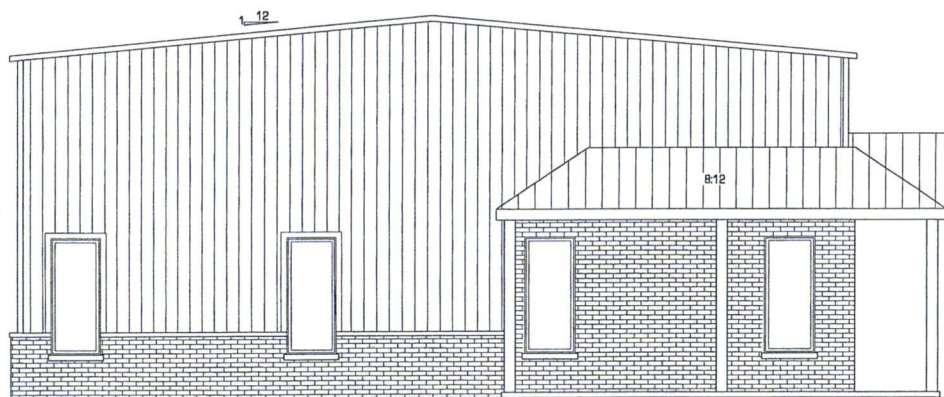

LEFT

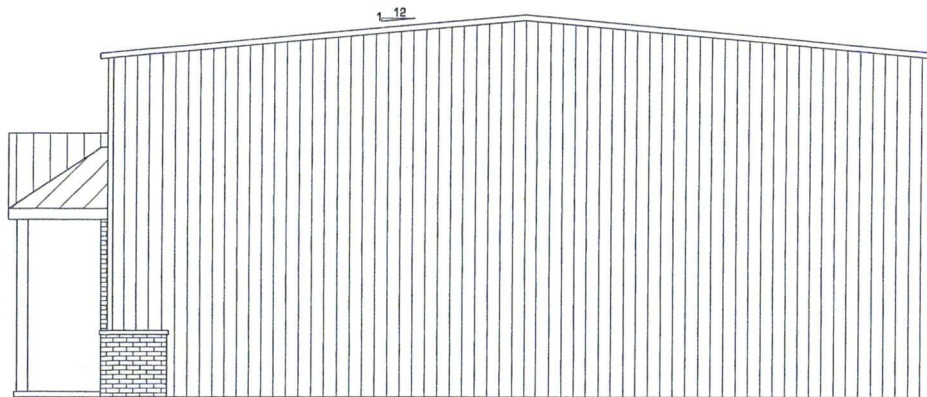

RIGHT

ELEVATIONS
SCALE: 1/4"=1'-0"

Revisions	By

COTTRELL GYM
GLUCKSTADT, MS

66 Sabalwood
Madison, MS 39110
gregainsworth@att.net
601.856.9598

Greg Ainsworth, Architect

Drawn By:
Checked By:
Date 11-26-13
Scale
Job No.
Sheet