


2019 Amendment

WHITE FARMS LLC
C-2 COMMERCIAL ZONING




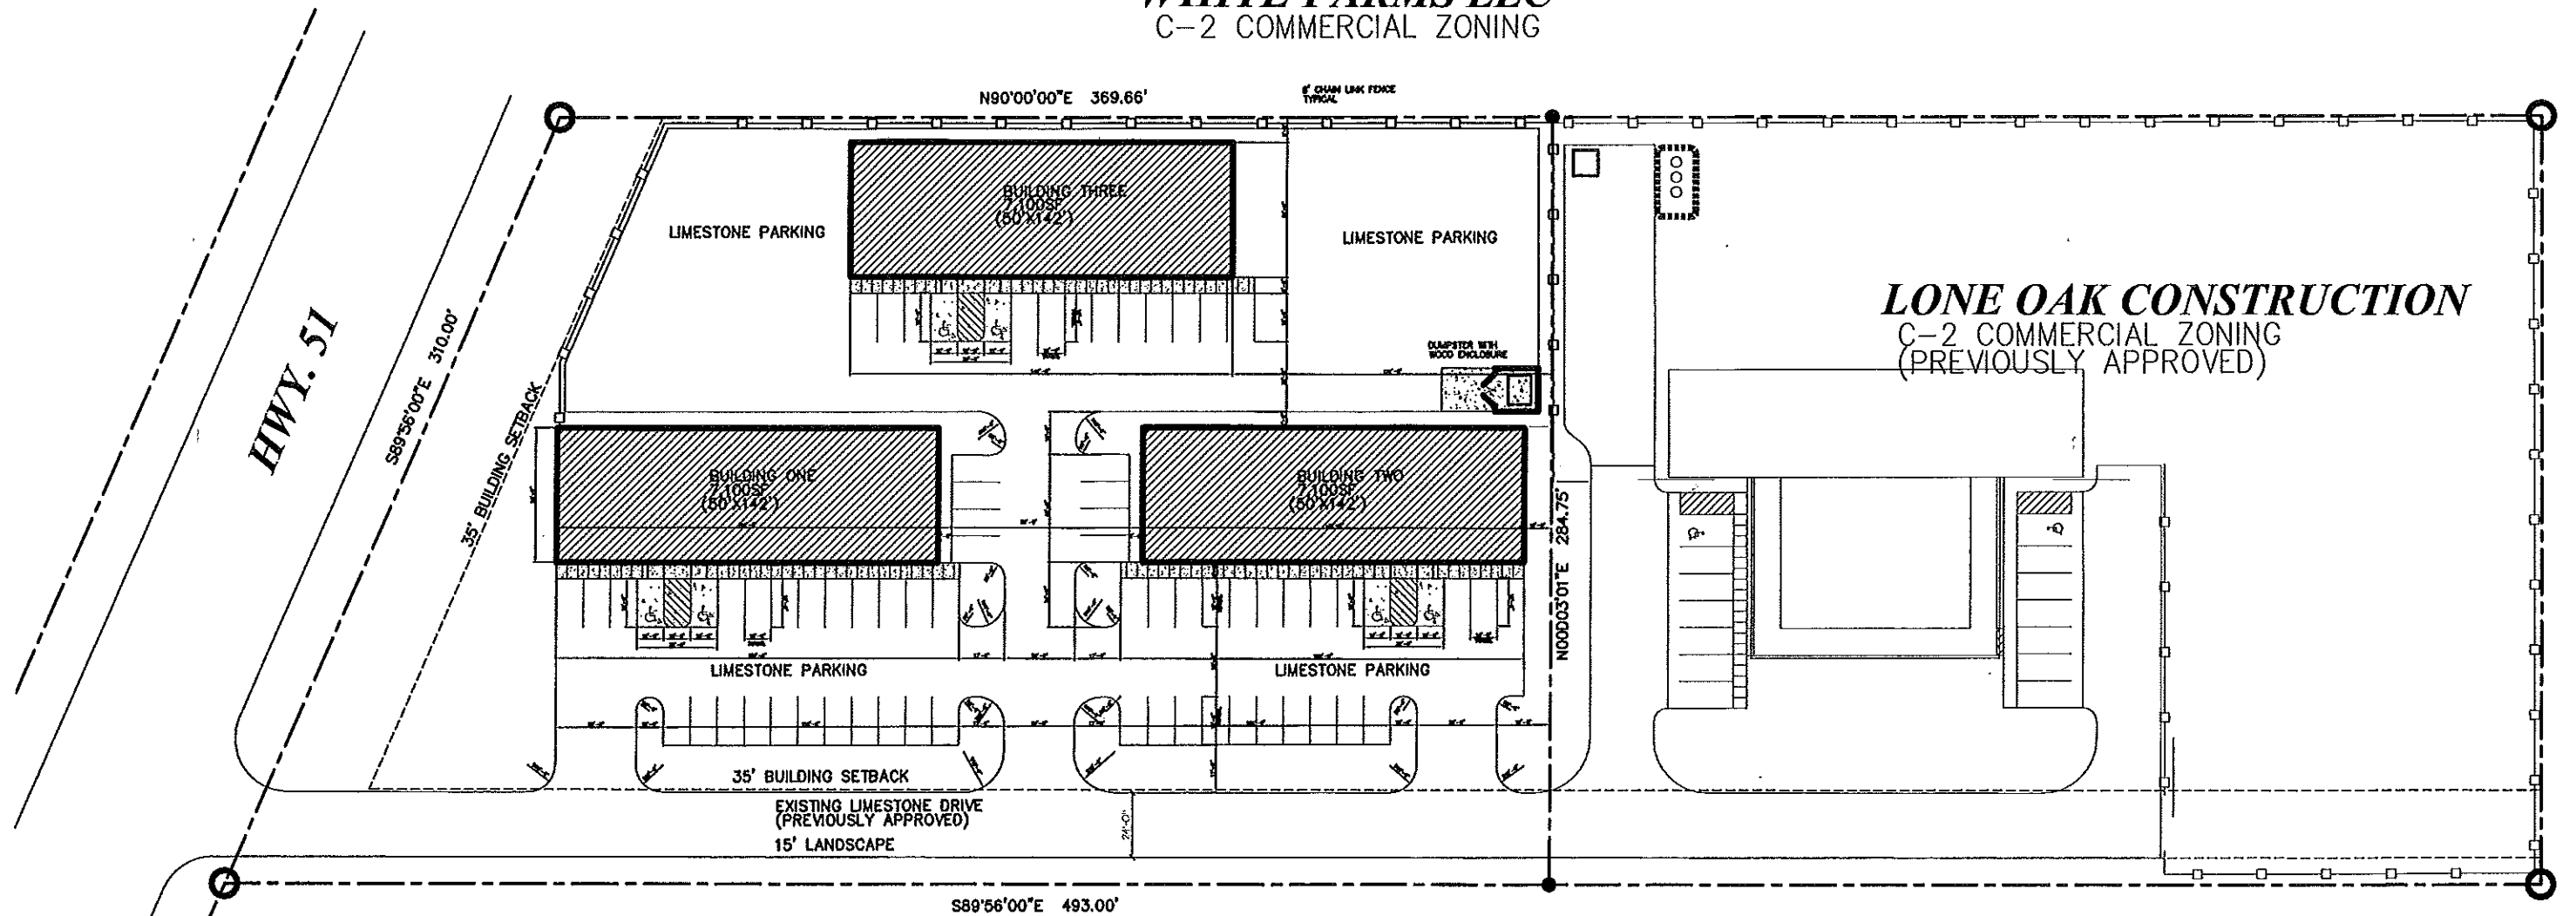


C-2 COMMERCIAL ZONING
SITE AREA 122,715SF
BUILDING AREA 21,300SF
AREA COVERAGE 17.3%





MADISON-RIDGELAND HEATING & COOLING
C-2 COMMERCIAL ZONING

PARKING REQUIRED
21,300SF /10% = 2,130SF /300 = 7.1 SPACES
21,300SF /90% = 19,170SF /1000 = 19.17 SPACES
REQUIRED SPACES = 27 SPACES
PROVIDED SPACES = 71 SPACES





Exhibit "C"

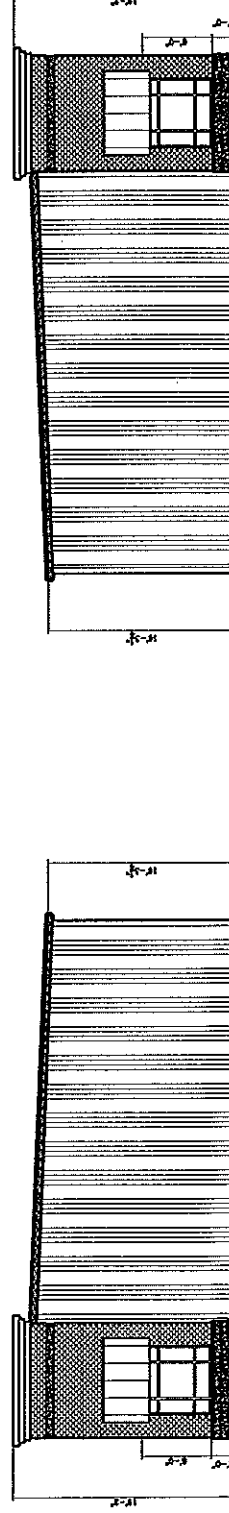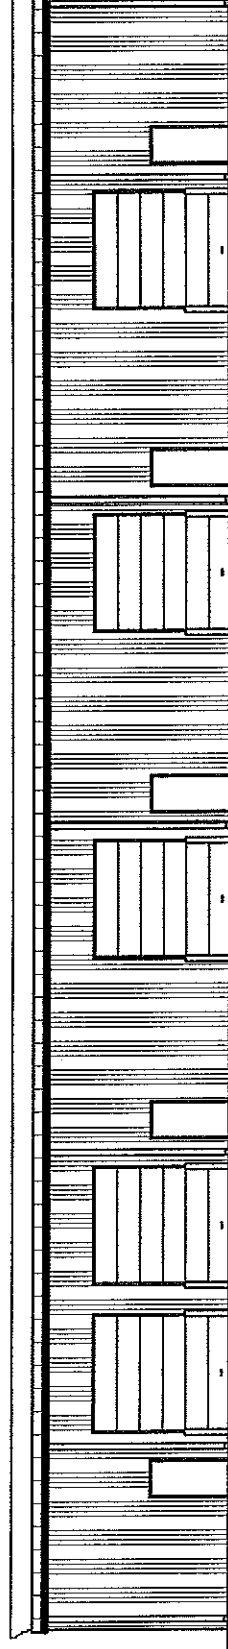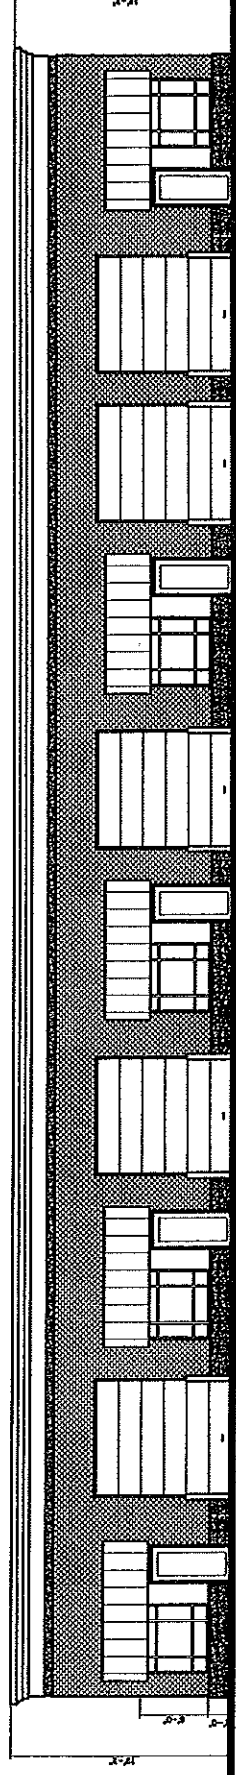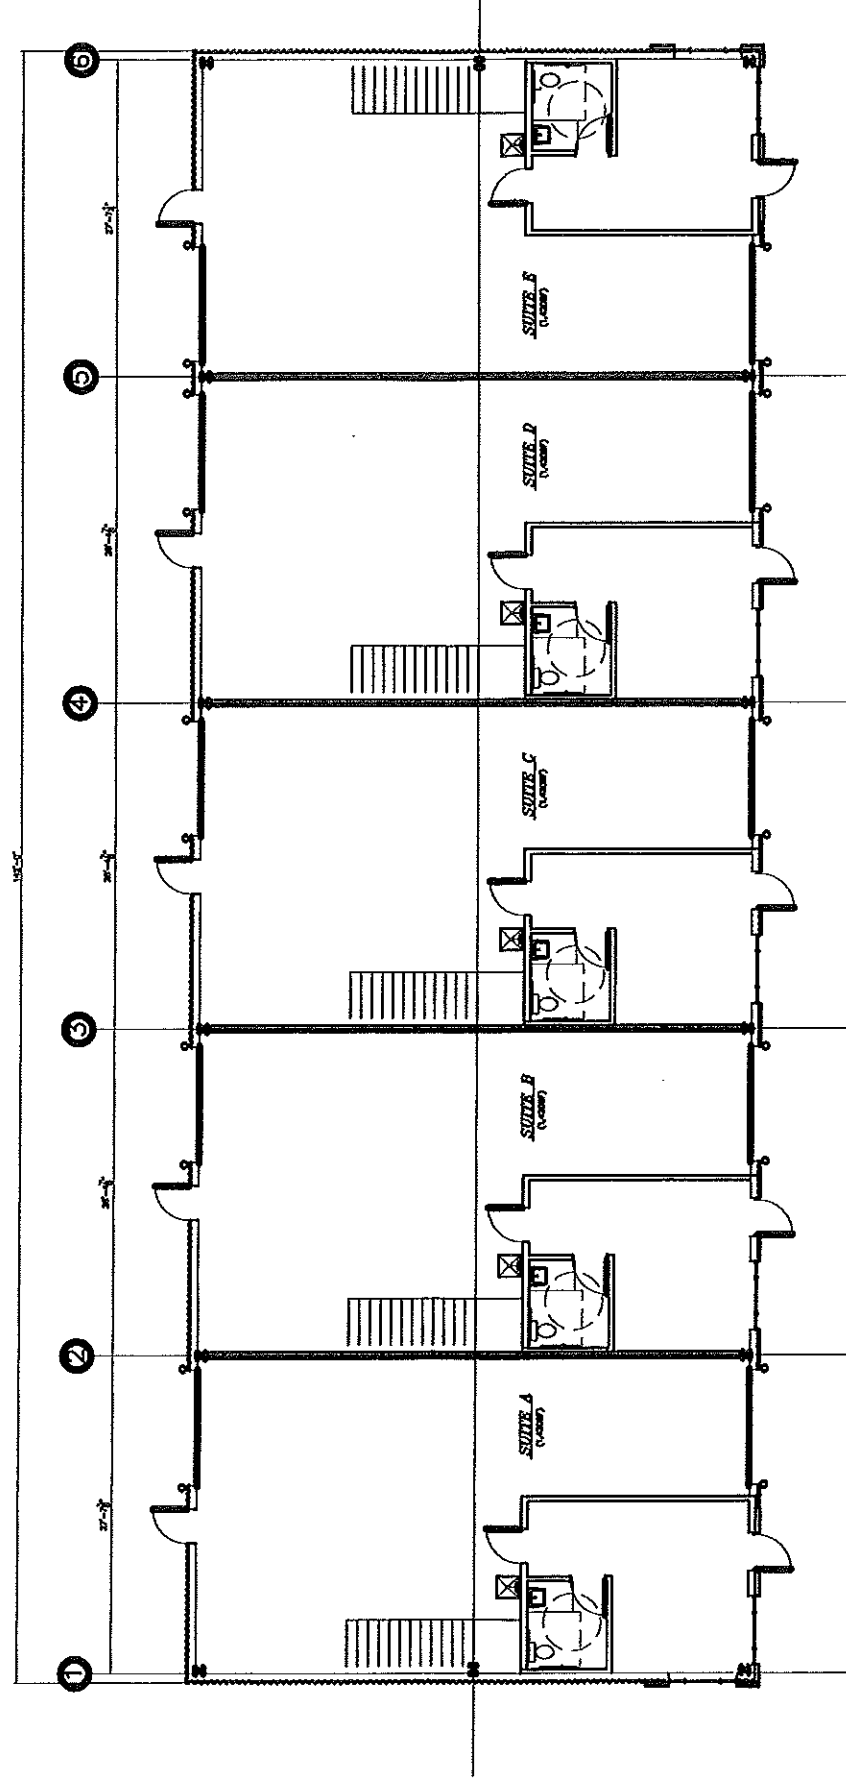

BUILDING ONE

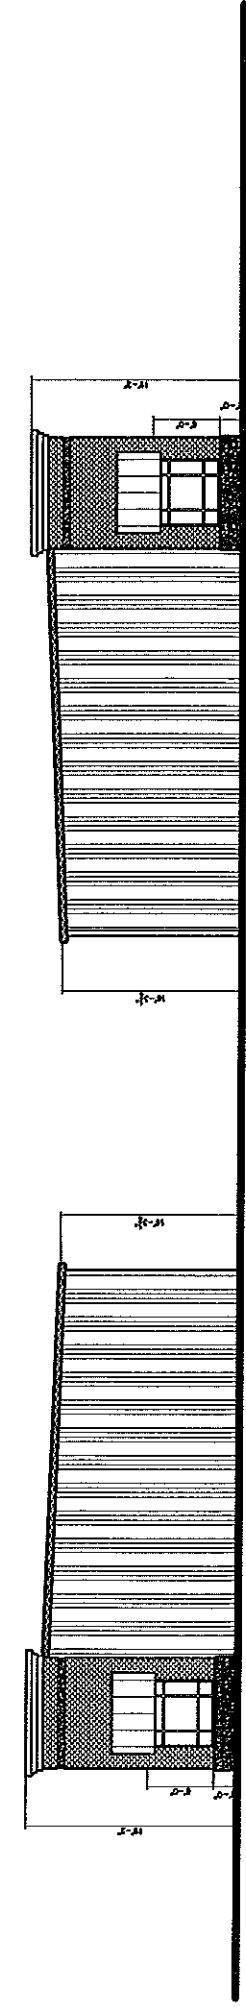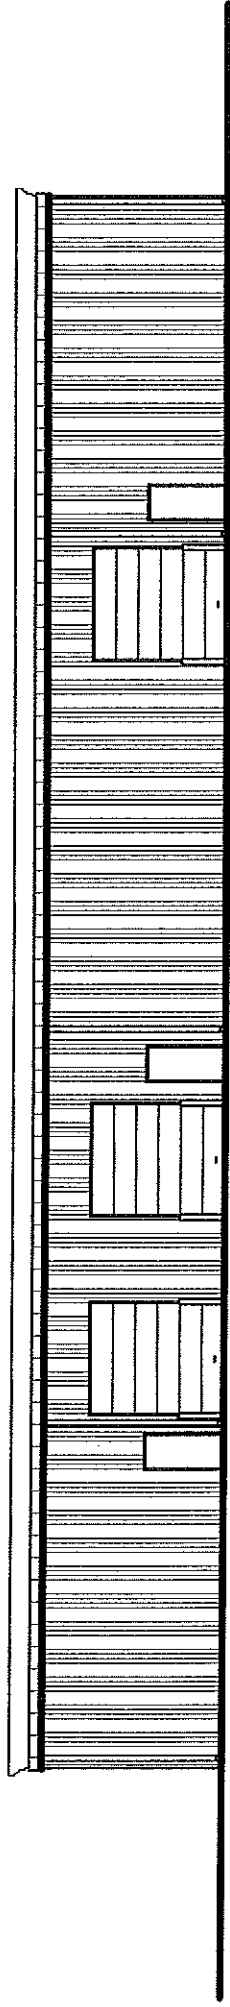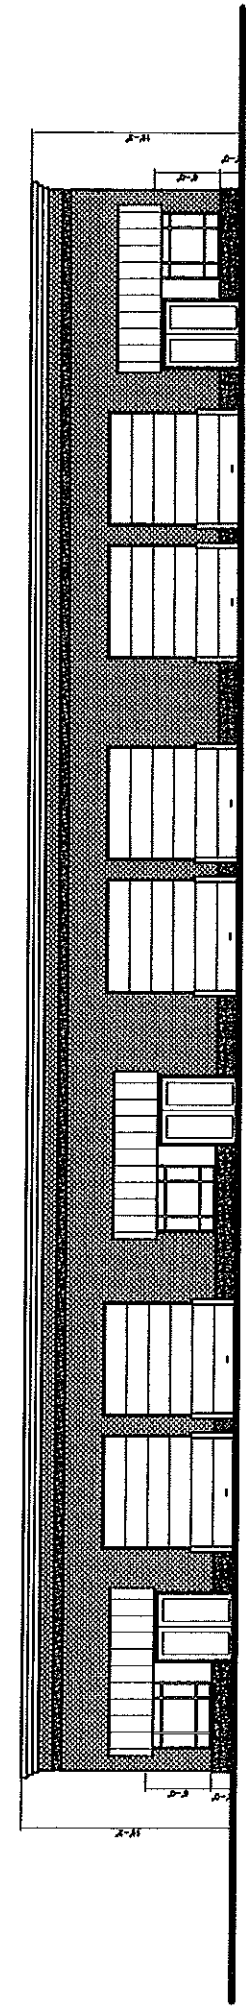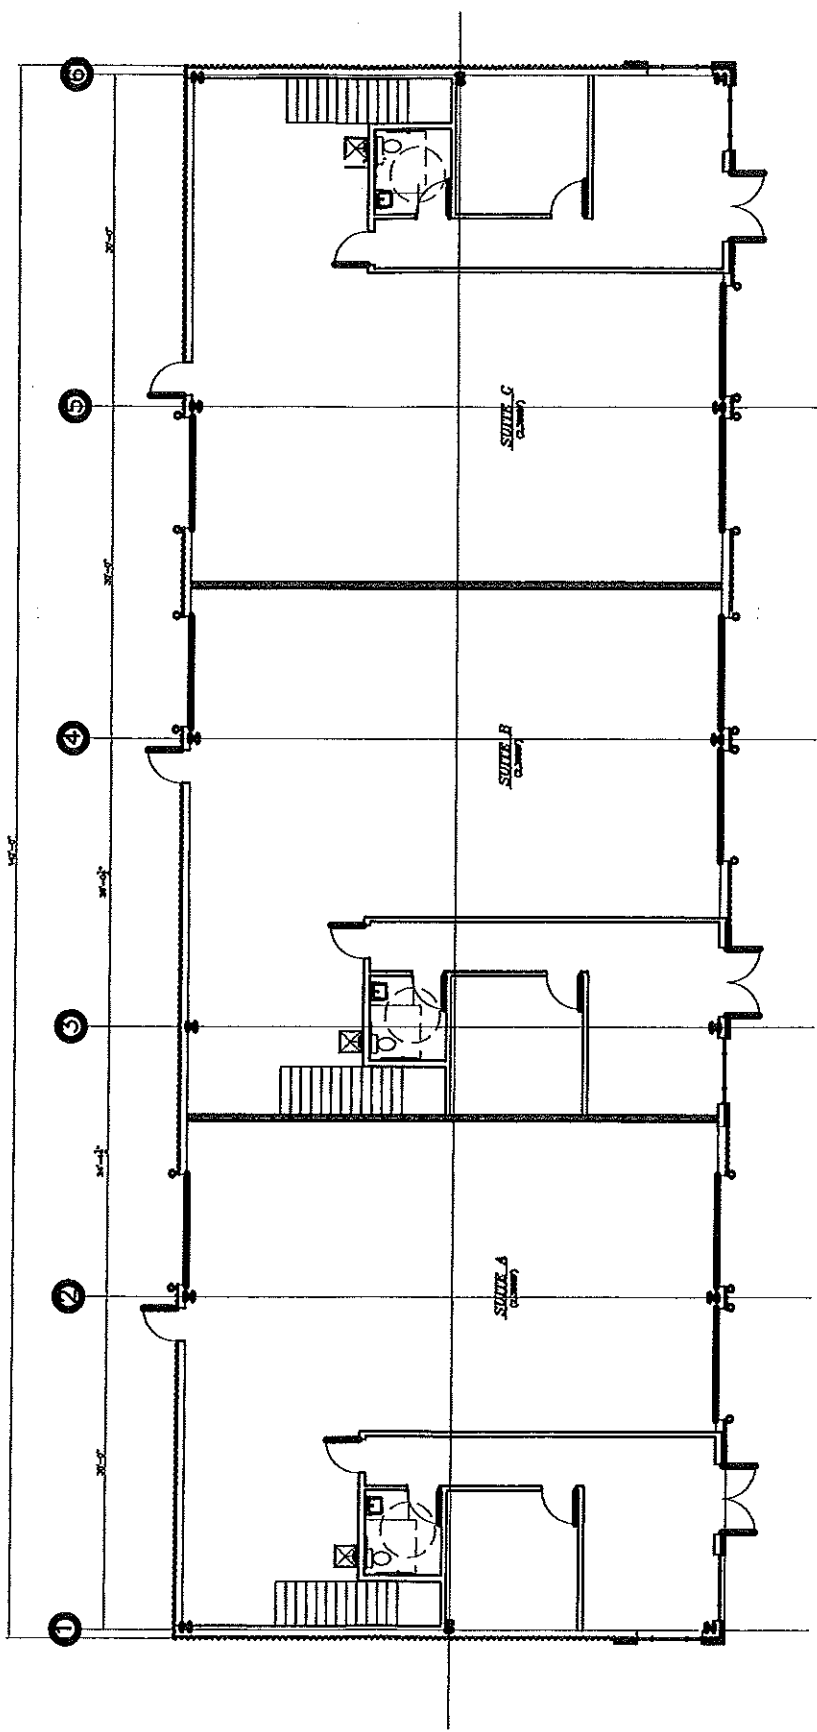

BUILDING TWO

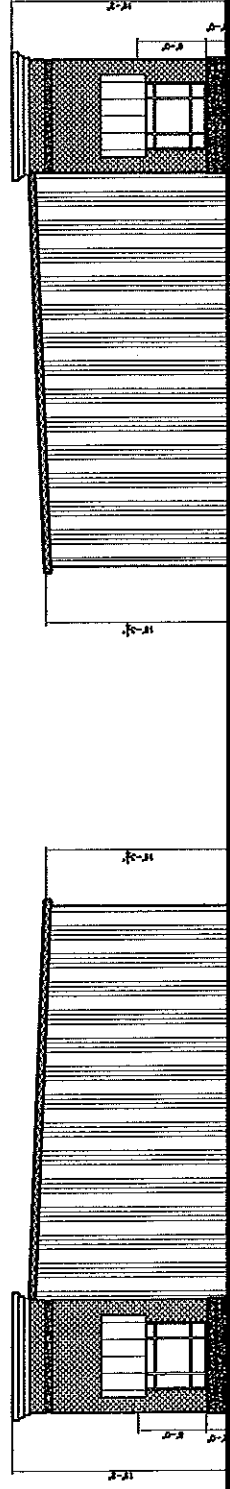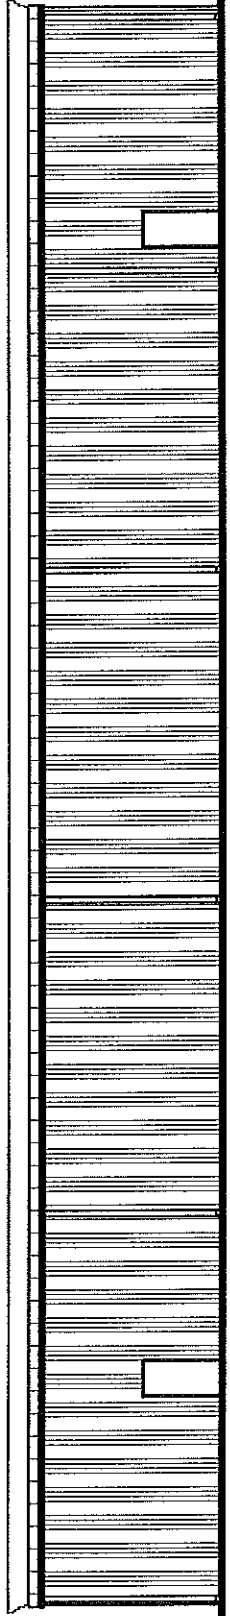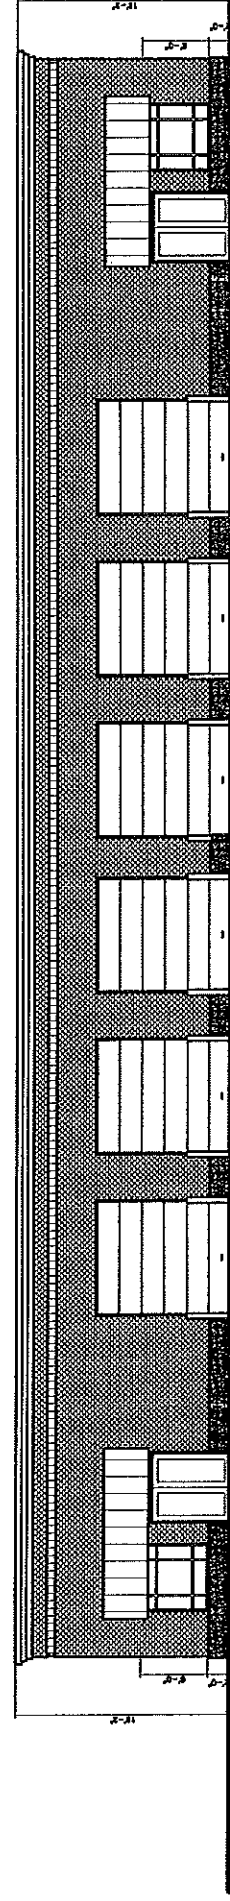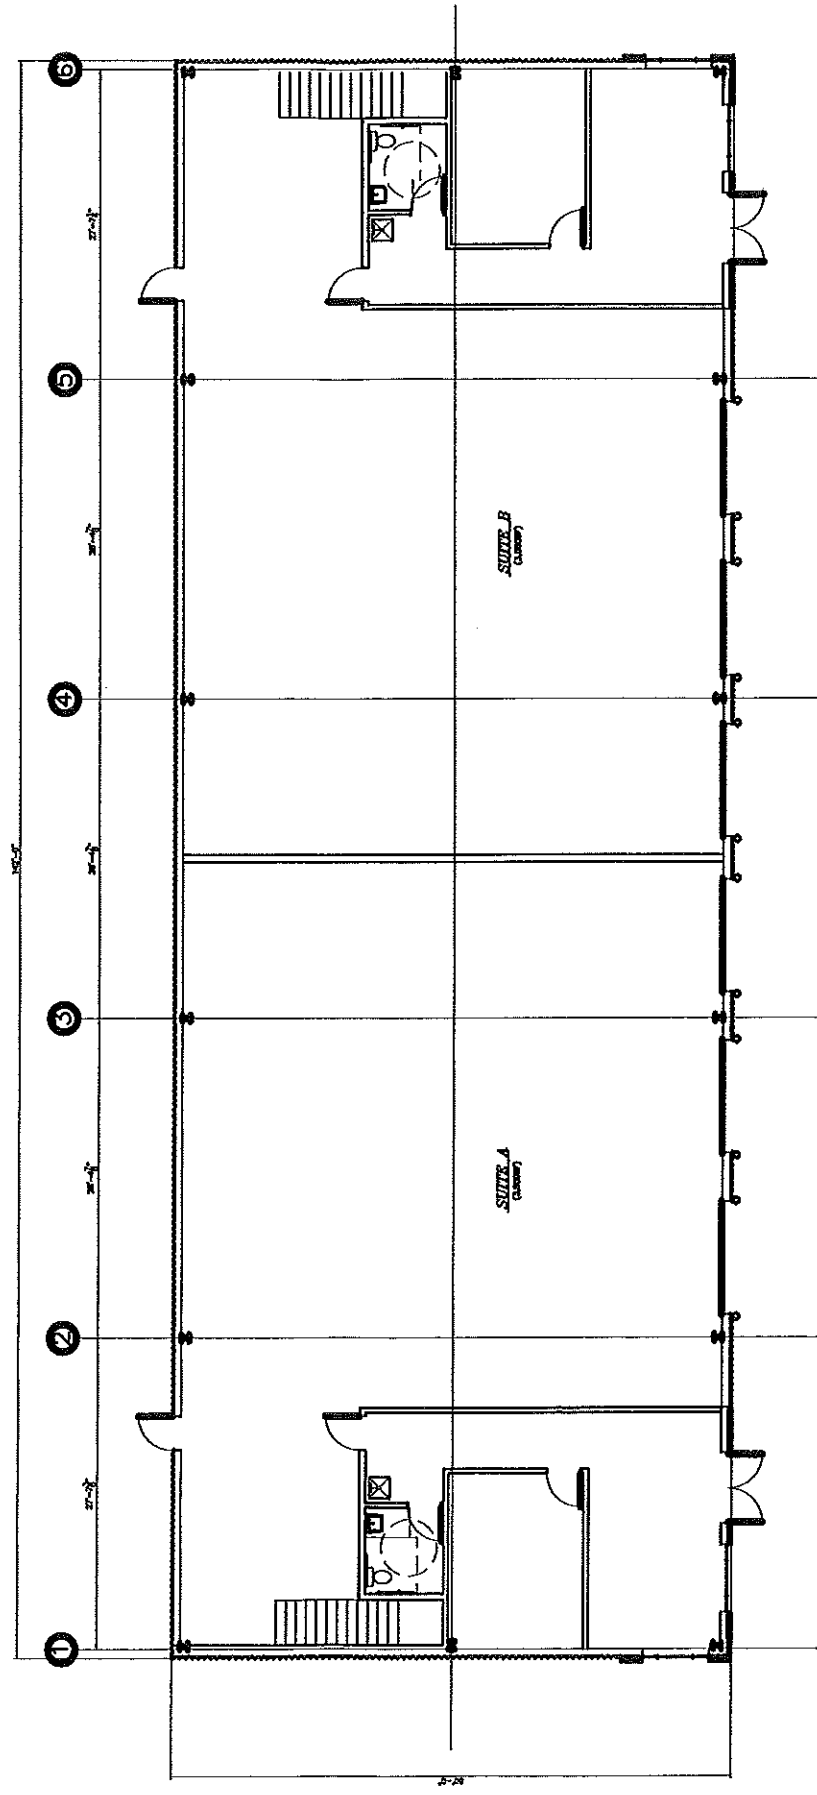

BUILDING THREE