


Madison County Web Map

Parcels
Roads
Public

*Madison
County
GIS*

1:4,514
0 0.0275 0.055 0.11 mi
Madison County

A scale bar with markings at 0, 0.0275, 0.055, and 0.11 miles. To the right of the scale bar is a small outline map of Madison County.

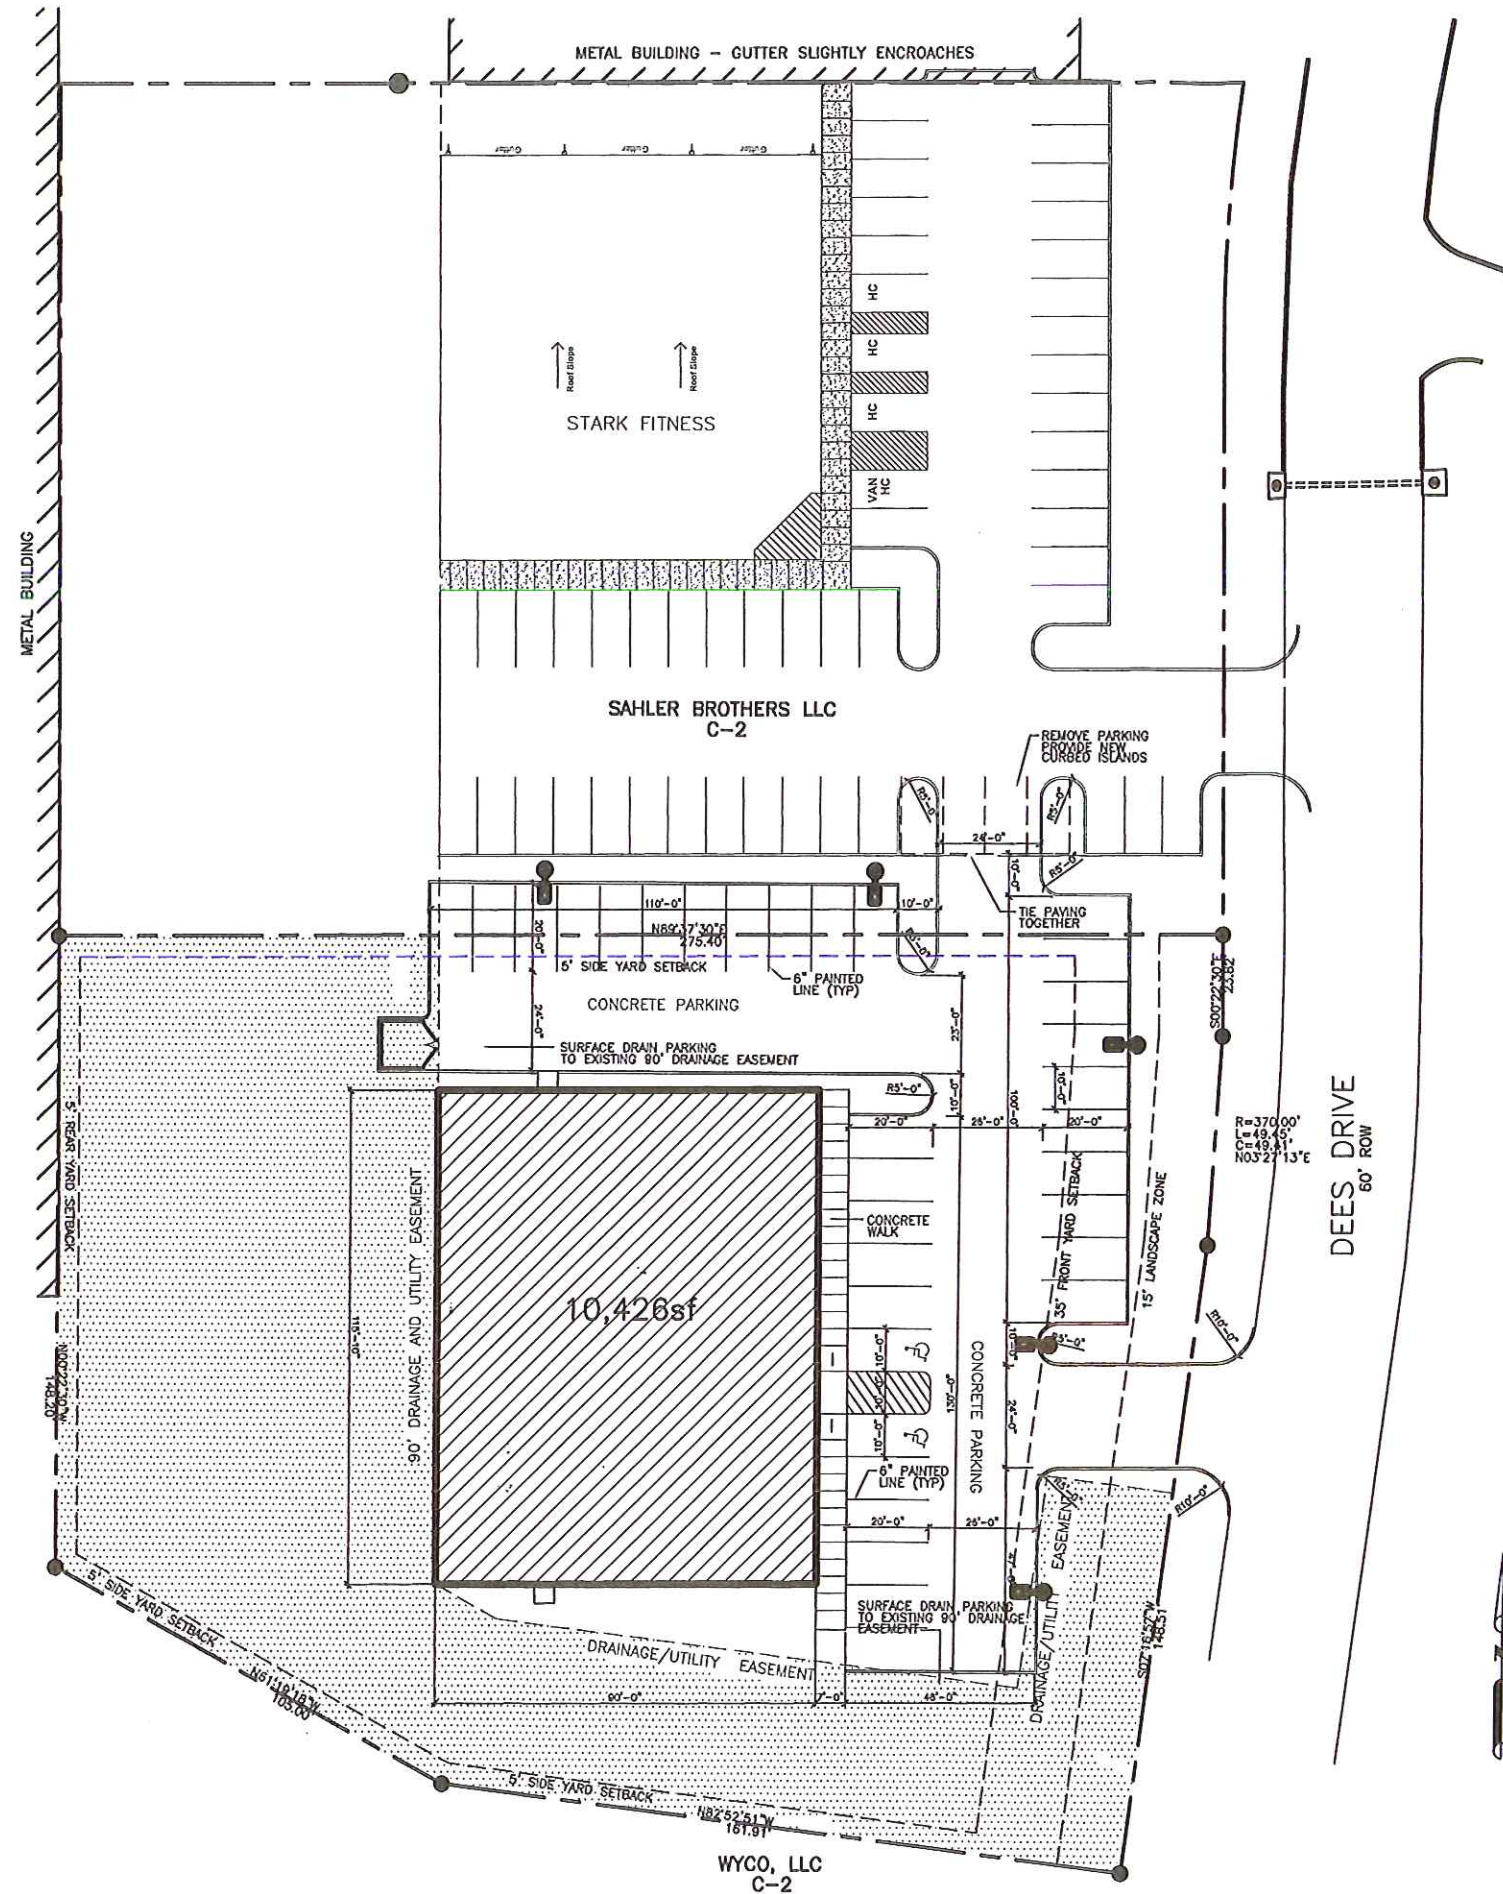

EAST ELEVATION
 SCALE: 1/8"=1'-0"

STARKE FITNESS II
LOT 5
 SITE 52,703SF
 BUILDING 10,426SH
 SITE COVERAGE 19.8%
 C2 ZONING
 BUILDING USAGE; OPEN FITNESS
 PARKING PROVIDED 33 PARKING SPACES

REVISIONS	BY



WOOLDRIDGE & ASSOCIATES
 400 E. BROADWAY
 RIDGELAND, MS 39157
 601-800-8666
 WWW.WOOLDRIDGE-ASSOCIATES.COM

Starke Fitness II
 Gluckstadt Commercial Center
 Lott 5 Dees Drive
 Gluckstadt, Mississippi

THIS DOCUMENT IS THE SOLE PROPERTY OF WOOLDRIDGE & ASSOCIATES. IT IS NOT TO BE REPRODUCED, COPIED, OR TRANSMITTED IN ANY FORM OR BY ANY MEANS, ELECTRONIC OR MECHANICAL, INCLUDING PHOTOCOPYING, RECORDING, OR BY ANY INFORMATION STORAGE AND RETRIEVAL SYSTEM, WITHOUT THE WRITTEN PERMISSION OF WOOLDRIDGE & ASSOCIATES.

DATE
1/16/19
SCALE
JOB NO.
SHEET
C1.0



FRONT ELEVATION

GLUCKSTADT, MISSISSIPPI