



476 Highland Colony Parkway
Ridgeland, MS 39157

Telephone: 601-499-0800

Letitia H. Reeves, 16th Section Land Manager

Telephone: 601-499-0717

lreeves@madison-schools.com

April 2, 2019

Madison County Board of Supervisors
ATTN: Ms. Cynthia Parker, Board Secretary
P.O. Box 404
Canton, MS 39046

RE: Documents for Board Approval

Dear Cynthia:

Enclosed please find the following documents:

1. Notice to Renew Residential Lease contract to Michael P. McAleenan and wife, Valerie K. McAleenan, regarding Lot 46, Livingston Subdivision, Part 1.
2. 16th Section Radio Tower Commercial Lease Contract to SSR Communications, Inc., regarding 3.5 acres, more or less, located in the SE1/4 NW1/4 of Section 16, Township 7 North, Range 1 East (Lake Cavalier Road area near the American Legion site), Madison County, Mississippi.

It is requested that the Board of Supervisors approve the enclosed documents at the upcoming Board of Supervisors' meeting to be held April 15, 2019.

Should you have any questions or need anything further in this regard, please let me know. Thank you.

Sincerely,

Letitia H. Reeves
16th Section Land Manager

/lr

Enclosures

cc: Kimber L. Halliburton, Superintendent

INDEXING: 3.5± acres in the SE1/4 NW1/4 of Section 16, Township 7 North, Range 1 East, Madison County, Mississippi (out of #071E-16-010/01.00)

LESSOR:

Madison County, Mississippi Board
of Education Trustees of The Madison
County School District 16th Section
School Lands Trust
476 Highland Colony Parkway
Ridgeland, MS 39157
Telephone: 601-499-0800

PREPARED BY:

Madison County School District
476 Highland Colony Parkway
Ridgeland, MS 39157
Telephone: 601-499-0800

LESSEE:

SSR Communications, Inc.
ATTN: Matthew Wesolowski
740 Highway 49 North, Ste R
Flora, MS 39071
Telephone: 601-879-0093

16th SECTION PUBLIC SCHOOL TRUST LANDS
RADIO TOWER COMMERCIAL LEASE CONTRACT

STATE OF MISSISSIPPI
COUNTY OF MADISON

THIS 16TH SECTION PUBLIC SCHOOL TRUST LANDS COMMERCIAL
CELLULAR TOWER LEASE CONTRACT, (hereafter "Lease Contract"), made and
entered into this the 1st day of April, 2019 by and between

the MADISON COUNTY BOARD OF EDUCATION, TRUSTEES OF THE MADISON COUNTY SCHOOL DISTRICT 16TH SECTION SCHOOL LANDS TRUST, (hereinafter "LESSOR"), and, SSR COMMUNICATIONS, INC., a Georgia Corporation, licensed and doing business in the State of Mississippi (hereinafter "LESSEE").

WITNESSETH:

That, for the term and in consideration of the rentals hereinafter set forth, and the covenants, conditions, and by the authority and under the direction of the Madison County Board of Education, LESSOR does hereby lease and rent unto LESSEE the following described land (hereinafter called "subject property") to-wit:

The legal description is attached hereto as Exhibit "A" and incorporated herein by reference. A plat of survey is attached hereto as Exhibit "B" for informational purposes.

1. **Term.** Subject to the other provisions herein contained, the term of this Lease Contract shall be for forty (40) years, beginning the 6th day of May, 2019 and ending on the 5th day of May, 2059 (called the "primary term"). It is expressly agreed and understood by all the parties hereto that part of the consideration given for the execution and delivery of this instrument is that LESSEE is hereby granted an option to renew this lease for an additional "secondary term" of twenty years from the 6th day of May, 2059, under the same terms, conditions, and stipulations set forth herein, except as to the amount of the annual rentals. Any portion of the annual rental based upon the fair market value of the land shall exclude buildings and improvements not then owned by the LESSOR, and shall be determined by a qualified appraiser selected by LESSOR hereto who performs his or her appraisal not more than twelve months prior and not less than three months prior to the expiration of the initial primary term. If LESSEE is not in default of any of the terms and provisions of this lease LESSEE shall have the option at the end of the above described secondary term, in preference to all other parties, to extend this lease upon such terms and conditions as may be then negotiated and agreed upon by parties hereto. LESSEE shall give written notice of intent to renew at the address indicated hereinafter at a date no less than twelve (12) months preceding the end of said secondary term or any such renewal term and such notice shall invoke and preserve LESSEE'S preferential right of renewal.

2. **Termination.** LESSEE shall have the right in its sole discretion to cancel and terminate this Lease at any time upon twelve (12) months notice with and upon payment of any rents due during and for said twelve (12) months. However, nothing herein shall relieve LESSEE of any duty or obligation to remove its tower and equipment as set out hereinafter.

3. **Rent.** LESSEE covenants and agrees to pay as rent to LESSOR, on or before the Anniversary Date of this Lease Contract each year a "Base rent" of Two Thousand Sixteen and no/100 Dollars (\$2,016.00) in advance.

This lease fee is based on the fact that intended use of the subject property is for a radio transmission tower lease, and as such there is no anticipated rental of space for cellular tower tenants. If LESSEE enters into an agreement with a tenant leasing space on the radio tower for a cellular array, the LESSOR reserves the right to reappraise the property in order to adjust the base rental to be more reflective of comparisons of lands associated with cellular tower lease rental fees, and in addition to the Base Rent, LESSEE shall pay as "Additional Rent" 1/8th (12.5%) percent of the annual gross rentals received from tower tenants. The Additional Rent shall be due and payable on the Anniversary Date of this Lease Contract. Annual rental shall mean the "Base Rent" and the "Additional Rent."

The obligation of LESSEE to pay rent under this Lease Contract is unconditional, and the rent shall not be subject to set off for any reason or cause. LESSOR and LESSEE agree that in the event of termination or cancellation, any rental payment made during the term of this Lease Contract is not refundable, and LESSEE waives any right or claim it may have to refund of rent paid. In the final year of this lease or any renewal thereof the percentage of annual gross rentals shall be due on or before the expiration date of this lease. Rents shall be paid according to the following schedule.

<u>YEAR</u>	<u>ANNUAL RENTAL</u>
1 - 10	\$ 2,016.00
11-20	\$ As Adjusted Pursuant to Paragraph 4
21-30	\$ As Adjusted Pursuant to Paragraph 4
31-40	\$ As Adjusted Pursuant to Paragraph 4

LESSOR or the their designated agents shall have the right to at least annually inspect the books and records of LESSEE or its assigns to verify the amount of LESSOR'S gross rentals per year.

In the event LESSEE is delinquent in the payment of rent, LESSEE shall pay a late charge equal to fifteen percent (15%) of the amount of rent past due for more than thirty (30) days and thereafter shall pay interest on any rent past due at an annual rate (the "Default Rate") equal to the maximum rate then allowed by law or, if

there is no maximum rate, than a rate equal to five percent per annum above the discount rate, excluding any surcharge thereon, on ninety-day commercial paper in effect at the Federal Reserve Bank in the Federal Reserve District in which LESSOR is located, calculated according to actuarial method. Failure of LESSEE to pay the annual rentals listed above shall constitute a breach of this Lease Contract.

4. **Base Rent Adjustment Procedure.**

A. Prior to the tenth (10th), twentieth (20th) and thirtieth (30th) anniversary dates of the commencement of this Lease, LESSOR shall have a reappraisal made of the subject property and a re-determination of a reasonable annual rental for the property. LESSOR shall, six months before or six months after any such date, cause the Leased Premises to be reappraised and a redetermination made of the annual fair market rental amount. The reappraisal shall be made pursuant to the terms of § 29-3-65 Miss. Code Ann. (1972), or pursuant to the statute then in effect governing such leases and procedures for determining fair market rental value. LESSOR shall use its best efforts to cause the Leased Premises to be reappraised and a redetermination made of the annual fair market rental amount within six months before expiration of the primary term. In the event LESSOR shall fail to instigate reappraisal within the six months preceding any rent adjustment date, LESSOR shall not be deemed to have waived this provision requiring rent adjustment, and in such event (at any time after a rent adjustment date) LESSOR may proceed to have the Leased Premises reappraised and an adjusted rent determined for any such readjustment period. The adjusted rent shall be effective on the required adjustment date and LESSEE shall pay any deficiency to LESSOR within fifteen (15) days of the determination of the adjusted rent. The reappraisal shall establish the fair market value of the Leased Premises and establish a reasonable current percentage of income on real estate investments for the purposes of determining annual fair market rental. Such percentage shall be no less than the minimum acceptable percentage provided by statute then in effect. Unless altered by the procedures described below, the amount of rent so determined as of each rental adjustment date shall be paid until the next rental adjustment date or for the balance of the lease as the case may be. The appraisal process described in this subparagraph may be referred to hereafter as the Statutory Procedure. The cost of the reappraisal shall be borne by LESSEE, using an appraiser selected by LESSOR.

The LESSOR shall notify LESSEE of the reappraisal in writing a minimum of ninety (90) days prior to said dates. The reappraisal shall establish the fair market value of the property and the fair return on value for rent. Buildings and other improvements on the property, which are not owned by LESSOR shall be excluded from the reappraisal evaluation. The amount of the annual rental so determined as of the tenth (10th) anniversary date shall be paid annually for the next succeeding ten (10) years; the annual rental so determined as of the twentieth (20th) anniversary

date shall be paid annually for the next succeeding ten (10) years; and the annual rental so determined as of the thirtieth (30th) anniversary date shall be paid annually for the balance of the Lease term.

i) Any adjustments of annual rental determined by the above-mentioned statutory appraisal procedure shall be binding upon the LESSOR and LESSEE.

ii) The annual rental on any adjustment date shall not be reduced below the amount established upon the initial date of this Lease except upon determination by the Statutory Procedure.

B. Should the Statutory Procedure described in subparagraph (A) above result in an increase over the amount previously due, LESSEE, by notice in writing given to the LESSOR within fifteen (15) days after receiving notice of the increase, shall have the right to elect an alternate method of determining the current fair market rental value of the Leased Premises (the "Alternate Procedure") as follows:

(i) LESSEE may provide an appraisal by an appraiser having the qualifications hereafter described giving an opinion of current fair market annual rental value based on the fair market value of the land and a reasonable percentage of return on comparable land investments as of the rental adjustment date. The written report of LESSEE's appraiser shall be delivered to LESSOR within 45 days after the date on which LESSOR gave notice of an increase in rent under the Statutory Procedure. UPON FAILURE TO PROVIDE AN ALTERNATE APPRAISAL WITHIN THE TIME ALLOWED, LESSEE SHALL FORFEIT THE RIGHT TO PURSUE THE ALTERNATE PROCEDURE, AND ANNUAL RENT DETERMINED UNDER THE STATUTORY PROCEDURE SHALL BECOME DUE AND PAYABLE.

(ii) The appraiser appointed by LESSEE and the appraiser previously appointed by LESSOR under the Statutory Procedure shall make a good faith effort to reconcile their differences. If they have been unable to do so within 10 days after delivery of the report of LESSEE's appraiser, the two appraisers, within such 10-day period, shall each submit the names of three appraisers having the qualifications hereinafter described who practice in Mississippi to serve as a review appraiser, and they shall select the review appraiser from names in common on the two lists. If there is no name in common on the two lists, or if the person selected shall decline to serve, then each appraiser shall submit another list of three names of persons meeting the same criteria.

(iii) The review appraiser shall review and analyze the two appraisal reports, and, if needed, inspect the land, consult with the two appraisers, review their

assumptions and source informational and request corrections, revisions and rental. The review appraiser may also consider relevant information from his own files, conduct such independent investigation as he deems appropriate and may consider comparable transactions which occurred after the rental adjustment date.

(iv) The review appraiser shall report his opinion of annual fair market rent and such amount shall be accepted by LESSOR and LESSEE as the current fair market rental value of the Leased Premises.

C. If LESSEE requests the Alternate Procedure, LESSEE shall pay all fees and expenses of LESSEE's appraiser, the review appraiser and any additional charges of LESSOR's appraiser. The review appraiser, however, shall perform his duties in an independent and impartial manner irrespective of the source of payment of his fees and expenses.

D. The annual rentals on any adjustment date shall not be reduced below the amount established upon the initial date of this lease except upon determination by the Statutory Procedure.

E. The amount of rent determined in the above manner shall be remitted on or before the rental adjustment date, or, if the rental adjustment procedures are concluded after such date, then promptly upon conclusion of these rental adjustment procedures effective as of the rental adjustment date.

F. The rent adjustment procedures will not delay the due date of rent at the existing annual rate and will not affect LESSOR's right to declare a default if rent is not timely paid.

G. LESSEE's appraiser and the review appraiser must be members of the same organization of appraisers as LESSOR's appraiser, or an organization having higher requirements for admission, and must have the same or higher designation (such as, for example, Member, Appraisal Institute). If LESSOR's appraiser belongs to more than one organization, the other appraisers must belong to the organization having the highest standards and qualifications for membership. If the organization has multiple designations for appraisers, the review appraiser and the LESSEE's appraiser must hold the same or a higher designation as held by LESSOR's appraiser.

LESSOR and LESSEE agree that the "Additional Rent" due hereunder may increase or decrease from time to time as a result of added or deleted tower tenants, or as a result of increased or escalated rentals from existing tower tenants during any year, and LESSEE shall duly make adjustments to rental payments as are

reasonable and timely. Any variance or shortage shall be corrected and paid up on or before the Anniversary Date of this lease.

5. **Taxes.** LESSEE covenants and agrees to pay any and all general and special taxes and assessments, including drainage taxes, if ever any there be, applicable to the Leased Premises and LESSEE's interest therein; LESSEE covenants and agrees to pay any and all survey costs and recording fees in connection with this Lease Contract or any other fees so determined by law. All payments for general and special taxes and assessments shall be made directly to the governmental authority responsible for collecting such taxes and assessments. During the final year of the lease term, LESSOR or the governmental authority responsible for collecting taxes and assessments may require payment of any such taxes or assessments, including drainage taxes, in advance or require that other security be given to insure that taxes will be paid when due. In the event it becomes necessary for the County Tax Collector or any other authority responsible for collecting general and special taxes or assessments to retain the services of attorneys to collect any taxes or assessments due from LESSEE under this lease, then LESSEE agrees to pay all costs and expenses of such actions or collections, including a reasonable attorneys' fee for the County Tax Collector or such other authority responsible for collecting said taxes or assessments. LESSEE's failure to pay said taxes, as and when due, shall constitute a breach of this Lease Contract and shall entitle LESSOR to terminate this lease.

6. **Default.** The parties herein expressly agree that if default shall be made in the payment of any general or special tax or assessment or rent due, made pursuant to this Lease Contract, then and in any event of default, it shall be lawful for LESSOR to enter upon the Leased Premises, or any part thereof, after LESSOR has provided sixty (60) days prior written notice to LESSEE and upon LESSEE's failure to cure such default within said sixty (60) days, either with or without the process of law, to re-enter and repossess the same, and to distrain from any rent or assessment that may be due thereon, at the election of LESSOR, but nothing herein is to be construed to mean that LESSOR is not permitted to hold LESSEE liable for any unpaid rent or assessment to that time. As to all other conditions, covenants, and obligations imposed on LESSEE herein, enforcement shall be by proceeding at law or in equity against any person violating or attempting to violate said conditions, covenants, and obligations to restrain violation and recover damages, if any, including reasonable expenses of litigation including, but not limited to, fees charged by attorneys, expert witnesses, surveyors and appraisers, which LESSEE expressly agrees to pay. Such enforcement by proceedings at law or in equity may be instituted at any time after sixty (60) days written notice. Enforcement proceedings shall include the right of the Tax Collector to recover any tax, assessment, fees and costs. Invalidation of any provision(s) of this Lease by judgment or court order shall in no way affect any of the remaining provisions which shall remain in full force and effect.

7. **Remedies.** In the event of any forfeiture, default, or cancellation of this Lease Contract or termination of the term therefore aforesaid, LESSEE shall quit, deliver up and surrender possession of the Leased Premises, and all LESSOR-owned structures and improvements thereon to the said LESSOR, and thereupon this Lease Contract and all agreements and covenants on LESSOR's behalf to be performed and kept, shall cease, terminate, and be utterly void, the same as if the Lease Contract had not been made. At LESSOR's option, LESSEE shall be required to remove all LESSEE-owned improvements. In addition thereto, LESSOR shall be entitled to whatever remedies it may have at law or equity for the collection of any unpaid rental hereunder, or for any other sums, for damages or otherwise, that it may have sustained on account of LESSEE's non-fulfillment or non-performance of the terms and conditions of this Lease Contract, including costs for removing LESSEE-owned improvements.

Immediately upon the termination of this Lease Contract, whether for forfeiture, default or cancellation, LESSOR shall be entitled to take possession of the Leased Premises and all LESSOR-owned improvements thereon absolutely, notwithstanding custom, usage, or law to the contrary. Any removal of property from the Leased Premises shall be accomplished so as to leave the Leased Premises in a condition satisfactory to LESSOR. At LESSOR's option, LESSEE shall remove all of LESSEE's property within thirty (30) days of LESSOR's repossession. LESSEE shall be subject to the accrual of rent during the said thirty (30) day period.

8. **Curing Default.** Notwithstanding any provision of this Lease to the contrary, any present or future holder of a mortgage or a deed of trust representing money loaned on these facilities, shall have the right of a thirty (30) day notice of default within which to cure any default which may be cured by the payment of money. In addition, for any other default for which a forfeiture of said Lease Contract may be invoked, such holder of such mortgage or deed of trust shall be entitled to a notice in writing of the claimed default and shall have a reasonable time, which shall not be less than sixty (60) days, either to require the correction of such default or in lieu thereof, to protect itself through the exercise of a power of sale and thereby acquire a leasehold in the Leased Premises and correct such default. LESSEE hereby covenants and agrees to notify LESSOR of the existence of all such mortgages, deeds of trust, or other secured encumbrances, and that, in the absence of such notice, LESSOR has no obligation whatever to notify any such holder of said encumbrance.

Any recorded mortgage or deed of trust may provide that any default by the LESSEE/Mortgagor concerning this Lease shall likewise be a default of such mortgage or deed of trust, but failure to indicate such provisions in any mortgage or deed of trust shall not affect the validity or propriety thereof nor diminish the protection extended to the holder of such mortgage or deed of trust or the indebtedness secured thereby.

9. **Assignment.** Provided LESSEE is not in breach of this Lease Contract, LESSEE may, upon payment of a \$200.00 transfer fee to LESSOR and obtaining LESSOR's written approval, assign this Lease in its entirety, whereupon the LESSEE shall be relieved of all obligations accruing subsequent to the assignment. LESSEE shall file a written request for approval of assignment with the Madison County, Mississippi, Board of Education, 476 Highland Colony Parkway, Ridgeland, Mississippi 39157. Said assignment request shall include a true copy of the instrument evidencing such transfer and the Assignee's current address and telephone number.

10. **Regulatory Compliance.** LESSEE shall comply with all applicable laws, rules, and regulations concerning LESSEE's use of the property and/or obligations under this Lease Contract. This obligation shall include, but not be limited to, compliance with federal, state and local environmental regulations concerning the air, water and soil, endangered species, wetlands, and other laws, rules and regulations that may presently exist or hereafter be adopted. In the event of contamination of the air, water or soils arising out of any LESSEE use, LESSEE shall be responsible for all mandated remediation and monitoring with this obligation to survive termination of this Lease Contract. Notwithstanding the requirements of this paragraph, LESSEE:

A. Will not sue, generate, manufacture, produce, store, release, discharge, or dispose of , on, under or about the Leased Premises or transport to or from the Leased Premises any hazardous substance or pollutant (as either may be defined by an present or future laws or regulations of any governmental authority or by an administrative or judicial decisions) or any solid wastes and will not allow any other person to do so.

B. Shall keep and maintain the Leased Premises in compliance with, and shall not cause or permit the Leased Premises to be in violation of, any environmental laws or regulations nor any laws or regulations pertaining to the disposal of solid, liquid, or gaseous wastes, both hazardous and non-hazardous.

C. Shall give prompt written notice to LESSOR and the Secretary of State of:

(i) Any proceeding or inquiry by any governmental authority with respect to the presence of any solid wastes or hazardous substance on the Leased Premises or the migration thereof from or to other property;

(ii) All claims made or threatened by any governmental authority with respect to the presence of any solid wastes or hazardous substance on the Leased Premises or the migration thereof from or to other property.

To Secretary of State: Mississippi Secretary of State's Office
ATTN: 16th Section Lands
P.O. Box 136
Jackson, MS 39205-0136
Telephone: 601-359-1350
Facsimile: 601-359-1461

To LESSEE: SSR Communications, Inc.
ATTN: Matthew Wesolowski
740 Highway 49 North, Suite R
Flora, MS 39071
Flora, MS 39071
Telephone: 601-879-0093

14. **Classification/Use.** The lands herein have been classified as "Commercial" in accordance with §29-3-31, et seq., Miss. Code Ann. (1972), as amended. LESSEE agrees that it is in the best interest of the LESSOR that the use of the property for a radio communications transmitting tower be maximized. LESSEE agrees to construct said radio communications transmitting tower subject to local zoning and regulations. LESSOR warrants that the Leased Premises shall be permitted to be used for a radio communications transmitting tower for the duration of the term. This warranty does not apply to any change in use which may be required by governmental authority or other means beyond the control of LESSOR.

LESSEE will use the Property for the purposes of erecting, installing, maintaining and servicing a radio communications transmission tower and related equipment shelters and access thereto. LESSEE, its agents, employees, successors, assigns, tenants, sub-LESSEEs, and invitees are granted the unencumbered use and utilization of the Property for said purpose.

LESSEE shall not use the Leased Premises for any of the following purposes: (i) activities that are considered hazardous, including, but not limited to, demolition or the storage or use of dangerous substances; (ii) Any activity considered to be a nuisance; (iii) Any activity that is unlawful or immoral; (iv) The operation of a business or proprietorship that offers adult entertainment including, but not limited to, nude or partially nude dancing or display or the sale or distribution of adult materials including, but not limited to, pornographic magazines, books, videocassettes, or computer disks; (v) Any activity which at the discretion of the LESSOR and the Secretary of State is inappropriate upon Sixteenth Section Land.

15. **Access.** This lease shall include, without limitation, the right of convenient ingress and egress by LESSEE over and across the adjoining land of LESSOR by

the use of existing public roads, whether presently existing or hereafter publicly constructed and maintained, and the use thereof, reasonably necessary in connection with the construction, maintenance, operation, removal, repair, renewal, replacement, or removal of the above-described facilities on said tract. Any damage to the roadways shall be repaired by LESSEE within fifteen (15) days of prior receipt of notice by LESSOR. Such access shall be limited to public roadways in existence at the time access is needed. LESSOR reserves the right to close or relocate roadways without notice to the LESSEE.

16. **Permits.** LESSEE shall be responsible for the application and securing of any and all building and/or construction permits required by any Federal, State, County or City entity. LESSOR agrees to execute and deliver all consents reasonably requested by LESSEE, and to cooperate with LESSEE in obtaining all licenses and permits which may be necessary for the construction and operation of LESSEE'S facilities.

Prior to LESSEE making physical improvements to the subject parcel, including construction of the radio transmission tower, LESSEE may opt to cancel the Lease Contract, without further obligation to the LESSOR, in the event that the Federal Communications Commission ("FCC") or the Federal Aviation Administration ("FAA") do not grant approval for the location and construction of the tower. LESSEE will make every reasonable effort to secure FCC and FAA authority, as well as any other applicable federal, state, or local governing approval to erect the radio transmission tower. If LESSEE is unable to obtain all necessary approval and permits related to said tower prior to construction, then LESSEE may opt out of the remaining period of the Lease Contract without further obligation to the LESSOR upon written notice to the LESSOR, with the understanding that no previously paid lease fees will be refunded.

17. **Timber.** The parties recognize that the subject property must be cleared of all timber for LESSEE to use the subject property for its purposes. After said initial cutting, LESSEE shall have continuing right, exercisable at any time, and from time to time, to cut and keep the subject property clear of all non-merchantable trees, undergrowth, and any other natural or manmade obstruction that may injure or endanger any of the above-described facilities, or interfere with LESSEE'S access to, monitoring of, or maintenance, repair, relocation for maintenance purposes, construction, and/or operation of the same, all without further compensation other than the annual rental payments specified herein.

18. **Insurance.** LESSEE shall maintain contractual and comprehensive general liability insurance with a company acceptable to LESSOR and the Secretary of State,

with a minimum combined single limit of liability of one million dollars (\$1,000,000.00) [and the members of LESSEE shall collectively maintain a similar policy or self-insure for an excel limit of liability of one million dollars (\$1,000,000.00)] for personal injuries or death of persons or destruction of property arising out of its operation, use or occupancy of the Leased Premises. LESSEE shall furnish proof of insurance (or self-insurance for LESSEE's members, if applicable) to LESSOR, shall keep this insurance (or self-insurance for LESSEE's members, if applicable) in full force and effect, and shall furnish LESSOR notice if the coverage is placed with another insurance company (or if the self-insurance for LESSEE's members is managed by another company, if applicable). The amount of this instrument shall be adjusted for inflation every ten years on each tenth anniversary of this instrument according to the procedures then set forth by the Office of the Secretary of State of Mississippi.

19. **Indemnification.** LESSEE shall protect, indemnify, defend, save, and hold harmless LESSOR, the Secretary of State and the State of Mississippi, its officers, board members, employees and agents, from and against all claims, demands, liabilities, suits, injuries, and any and all losses or damages and cost of every kind and nature whatsoever ("loss"), including but not limited to, all court costs and attorney fees and all personal injury or death and/or damage to any person or entity including, but not limited to, LESSOR and its property or other loss arising out of any alleged noncompliance with laws or caused by LESSEE's exercise of its rights under this Lease Contract and/or resulting from the actions or omission of LESSEE in connection with its presence on or any use of the Leased Premises by LESSEE, its officers, agents, subcontractors, employees or invitees. Provided, however, it is understood that the indemnity provided by LESSEE as described in this paragraph shall not extend to intentional or negligent acts of LESSOR, its officers or agents. In the event the intentional or negligent acts of LESSOR, its officers or agents, are not the direct or sole proximate cause for one hundred percent (100%) of the loss of claim, LESSEE shall be responsible to fulfill its obligations under this paragraph for the percentage of liability not attributable to LESSOR, its officers or agents.

20. **Mortgage Transactions.** The preceding restrictions on assignments of this lease shall not apply to, and no prior approval of LESSOR shall be required for: (i) a mortgage of the leasehold estate; (ii) a foreclosure or an assignment of the leasehold estate to the mortgagee in lieu of foreclosure; or (iii) a transfer by a mortgagee who has acquired the leasehold estate and such transfer occurs within a reasonable period of time commensurate with liquidation of the asset. However, any person acquiring the leasehold estate by any of the above means shall be obligated, within ten (10) days thereafter, to provide LESSOR with a copy of the recorded assignment. No mortgagee shall be deemed to have assumed, and no mortgagee shall be personally obligated to perform any of LESSEE's obligations under this lease which accrued prior to acquisition of the leasehold estate, provided that this limitation on personal

liability shall not diminish the rights and remedies otherwise available to LESSOR in the event of a default nor the right of a mortgagee to cure defaults as herein provided. A mortgagee, having acquired the leasehold estate through foreclosure or assignment in lieu of foreclosure, shall be liable for performance of all obligations of LESSEE which accrue during the period the mortgagee has ownership of the leasehold estate, and any rent payment which becomes due during such period shall be paid in full and not pro-rated. Nothing contained in this Lease Contract or in any mortgage shall release LESSEE from the full and faithful performance of LESSEE's obligations under this Lease Contract or from any liability for non-performance or constitute a waiver of any right of LESSOR against LESSEE. The term "mortgage" as used in this paragraph means any mortgage, deed of trust, collateral assignment or other transfer or pledge of this lease as security for an indebtedness of LESSEE; and the term "mortgagee" means the holder of the indebtedness to whom or for whose benefit this Lease Contract has been mortgaged or pledged as security.

Notwithstanding any provision of this Lease Contract to the contrary, in the event of a default and foreclosure of a mortgage or deed of trust representing money loaned on the hereinbefore described property or the receipt of a transfer in lieu thereof, the purchaser at such foreclosure or the recipient of a transfer in lieu thereof, will receive all the rights and privileges of a LESSEE and likewise assume all responsibilities of a LESSEE as if such purchaser or transferee had initially been a LESSEE under this Lease Contract.

21. **Waste.** The LESSEE shall be responsible for any damage that may be caused to LESSOR's property by the activities of the LESSEE under this Lease Contract, and shall exercise due diligence in the protection of all improvements, timber and other property of LESSOR, which may be located on the Lease Premises or in the vicinity thereof, against fire or damage from any and all other causes. LESSEE shall further comply with all applicable laws, rules and regulations concerning LESSEE's use of the property and/or obligations under this Lease Contract. This obligation shall include, but not be limited to, compliance with federal, state and local environmental endangered species, wetlands, and other laws, rules and regulations that may presently exist or hereafter be adopted. If the LESSEE shall commit, cause to be committed, or permit the commission of any act of waste on the leased premises, then this lease shall thereupon cease and terminate and shall thenceforth be null and void, and the LESSEE shall be and remain liable to LESSOR for any and all waste and damages to the land permitted, done, or in any way caused by the LESSEE. In the event of contamination of soils, air or water arising out of any LESSEE use,

22. **Quiet Possession.** LESSEE shall have quiet and peaceful possession of the Leased Premises as long as compliance is made with terms of this Lease Contract.

23. **Bankruptcy or Judgments.** LESSEE hereby covenants and agrees that if an execution or process is levied upon the Leased Premises or if a petition of bankruptcy is filed by or against LESSEE in any court of competent jurisdiction, LESSOR shall have the right, at its option, to cancel this Lease Contract. LESSEE further covenants and agrees that this Lease Contract and the interest of LESSEE hereunder shall not, without the written consent of LESSOR first obtained, be subject to garnishment or sale under execution or otherwise in any suit or proceeding which may be brought against said LESSEE.

24. **Condemnation.** If the whole of the Leased Premises, or such portion thereof as will make the Leased Premises unsuitable for LESSEE's normal business activity, should be condemned for any public use or conveyed under threat of condemnation, then this Lease Contract shall terminate on the date possession is acquired by the condemning authority, and rent shall be apportioned as of that date. All compensation awarded or paid upon such total or partial taking of the Leased Premises shall belong to LESSOR without participation by LESSEE, except to the extent the award fairly represents the value of improvements which are the property of the LESSEE. It is provided, however, that nothing herein shall preclude LESSEE from prosecuting any claim directly against the condemning authority for loss of business, cost of relocation or any other amounts to which a tenant may be entitled, provided that no such claim shall diminish or otherwise adversely affect the amount of LESSOR's award.

25. **Successors.** To the extent assignment of this Lease Contract is allowed by the above provisions, this Lease Contract shall be binding upon LESSEE's successors and assigns.

26. **Buildings or Improvements.** While this Lease Contract continues in force and effect, LESSEE shall have the unrestricted right to remove, change, alter, modify, add to or subtract from any of LESSEE's fixtures on the land as the LESSEE may in its sole discretion elect so to do, and the LESSOR, while this Lease or any extension thereof continues in force and effect, shall have no possessory interest in any of LESSEE's fixtures or improvements. If any of LESSEE's improvements are removed, the LESSEE shall be obligated to remove all foundations and paved areas, fill any excavations with a soil material suitable as a foundation support for further construction and generally restore the premises to a condition suitable for construction, use and occupancy by others. LESSEE shall have the right to construct new or replacement buildings or structures on the leased premises. In the event construction is contemplated, LESSEE shall submit a description of the general nature of the proposed improvement and its intended use to LESSOR for approval, which approval shall not be unreasonably withheld.

It is expressly agreed by and between the parties that LESSEE will not make any alteration upon the Leased Premises without the express written consent of LESSOR and that LESSEE will not occupy or use, nor permit to be occupied or used, the Leased Premises, for any business deemed extra-hazardous on account of fire or otherwise; nor will LESSEE permit the same to be used for any immoral or unlawful purpose. LESSEE also covenants and agrees to maintain the Leased Premises in a neat and orderly manner and to refrain from creating or maintaining any eyesores, unattractive nuisances, or other nuisance.

UNLESS IN DEFAULT of its obligations under this lease title to all of LESSEE'S tower, equipment, improvements, chattels, personalty, any building provided by LESSEE, its agents, tenants or others within the scope of this Lease Contract situated upon or used in connection with this Property shall, to the full extent allowed by law, be and remain as the property of LESSEE, its agents, tenants or other such party. So long as LESSEE is not in default of the terms and provisions of this lease, LESSOR agrees that all of the aforesaid property shall (a) remain personal property notwithstanding the manner or mode of attachment of such property to the LESSOR'S Property and (b) shall not become fixtures.

In the event of any FORFEITURE, DEFAULT, LIMITATION OR CANCELLATION, LESSEE at its own cost and expense, shall remove and legally dispose of all hazardous or environmentally unsafe substances used by or associated with LESSEE'S activities or use of the premises, in accordance with law, regulations and rulings then in effect. If continued environmental monitoring of the subject property is required, such shall be done at the sole cost and expense of LESSEE.

27. **Diligence.** The LESSEE shall be responsible for any damage that may be caused to LESSOR's property by the activities of the LESSEE under this Lease, and shall exercise due diligence in the protection of all improvements, timber and other property of LESSOR, which may be located on the lease premises or in the vicinity thereof, against fire or damage from any and all other causes.

28. **General Duties of LESSEE.** LESSEE agrees:

A. To comply with all laws and ordinances applicable to the use of the Leased Premises including, without limitation, laws and regulations pertaining to accessibility by handicapped persons.

B. To allow inspection of the Leased Premises during normal business hours by an persons responsible for management or supervision of the property or this Lease Contract acting in their official capacity.

C. To perform all obligations herein expressed in a prompt fashion, without notice or demand.

D. To surrender the Leased Premises upon termination or expiration of this Lease Contract, with improvements to be in the condition as herein specified.

E. To provide LESSOR, at each Anniversary Date, written certification by LESSEE or an officer of LESSEE, of compliance with the provisions of this Lease Contract.

F. To maintain the Leased Premises at all times in a clean, neat and orderly manner, free of waste materials, and to keep grass and other vegetation clipped.

29. **Reservation.** LESSOR reserves title to all oil, gas, coal, lignite and other minerals, in on, or under the Leased Premises, together with the right of ingress and egress to remove the same, but not in a manner which interferes with LESSEE's operations on the Leased Premises.

30. **Rights-of-Way.** LESSOR reserves the right to grant or sell easements and rights of way on, over and across the Lease Premises for roads, highways, railroads, fiber optic cables or any public utility line, provided that any such roads, highways, railroads, fiber optic cables or public utility lines be constructed in a manner so as not to interfere with LESSEE's operations. This, however, is not to prevent LESSEE from collecting from any utility company for any damage which may be sustained by LESSEE in the construction, operation or maintenance of utilities on such right of way or easement.

31. **Recording.** LESSOR will deliver this Lease Contract to the Chancery Clerk of Madison County for recording and LESSEE has herewith delivered to LESSOR a check payable to such Chancery Clerk for the recording fees.

32. **Immunity.** No provision of this Lease Contract, whether requiring LESSEE to indemnify LESSOR or otherwise, shall be construed as a waiver by LESSOR or the Secretary of State of any provision of law related to governmental immunity.

33. **Interpretation.** The parties to this Lease Contract acknowledge that they have freely entered into this Lease Contract and any ambiguities shall not be construed against a single party.

34. **Definition of LESSEE.** It is further stipulated and agreed that wherever the word "LESSEE" is used herein, it is intended and shall be deemed, to include

and shall be binding upon LESSEE's members, agents, servants, employees, contractees, invitees, licensees, and guests.

35. **Governing Law.** This Lease Contract shall be governed by, construed, and enforced in accordance with the laws of the State of Mississippi. Jurisdiction and venue for any actions arising from this Lease Contract and any amendments hereto shall rest exclusively in the Chancery Court of Madison County, Mississippi.

36. **Secretary of State.** By virtue of the signature below, the Secretary of State of the State of Mississippi has approved this Lease Contract in accordance with the Secretary's authority for general supervision of 16th Section Public School Trust Land. Approval of this Lease Contract by the Secretary of state indicates that the Madison County Board of Education has exercised the care and skill of an ordinary prudent person to protect the beneficiaries of the 16th Section Public School Trust Land.

37. **Supervisory Right.** The Secretary of State, as supervisory trustee, shall have the right to institute any action to enforce the terms of this Lease Contract in the event LESSOR fails to do o in a timely manner. In the event the Secretary of State institutes legal action to enforce the terms of this Lease Contract, he shall have all rights as are conferred to LESSOR.


38. **Entire Agreement.** This Lease Contract shall constitute the entire agreement between the parties. Any prior understanding or representation of any kind preceding the date of this Lease Contract shall not be binding upon either party except to the extent incorporated herein.

39. **Zoning Ordinances and Restrictions.** This Lease Contract is subject to the Zoning and Subdivision Regulations of Madison County, Mississippi and current ad valorem taxes.


IN WITNESS WHEREOF, this Lease is executed by LESSOR pursuant to the Order duly entered upon its Minutes.

LESSOR:

**Madison County, Mississippi Board
of Education Trustees of the Madison
County School District 16th Section
School Lands Trust**

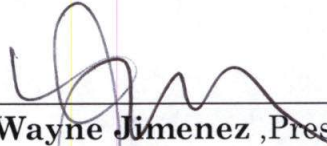By: 
Wayne Jimenez, President

ATTEST:


Kimber L. Halliburton, Madison County
Superintendent of Education

LESSEE:

**SSR Communications, Inc., a Georgia
Corporation Licensed and Doing Business
in The State of Mississippi**

By: 
Matthew Wesolowski, Director

APPROVED:

C. Delbert Hosemann, Jr.,
Secretary of State

IN WITNESS WHEREOF, this Lease is executed by LESSOR pursuant to the Order duly entered upon its Minutes.

LESSOR:

**Madison County, Mississippi Board
of Education Trustees of the Madison
County School District 16th Section
School Lands Trust**

By: _____
Wayne Jimenez ,President

ATTEST:


**Kimber L. Halliburton, Madison County
Superintendent of Education**

LESSEE:

**SSR Communications, Inc., a Georgia
Corporation Licensed and Doing Business
in The State of Mississippi**

By: _____
Matthew Wesolowski, Director

APPROVED:



**C. Delbert Hosemann, Jr.,
Secretary of State**

Reviewed and approved by the Madison County Board of Supervisors, this the
__ day of _____, 2019.

Trey Baxter, President

ATTEST:

Ronny Lott, Clerk

STATE OF MISSISSIPPI
COUNTY OF MADISON

PERSONALLY APPEARED BEFORE ME, the undersigned authority in and for the said county and state, on this __ day of _____, 2019, within my jurisdiction, the within named **Trey Baxter**, who acknowledged to me that he is President of the **Madison County Board of Supervisors**, and that for and on behalf of the said Madison County Board of Supervisors, and as its act and deed, he executed the above and foregoing instrument, after first having been duly authorized so to do.

NOTARY PUBLIC

My Commission Expires:

[SEAL]

STATE OF MISSISSIPPI
COUNTY OF MADISON

PERSONALLY APPEARED BEFORE ME, the undersigned authority in and for the said county and state, on this 1st day of April, 2019, within my jurisdiction, the within named **Wayne Jimenez** and **Kimber L. Halliburton**, who acknowledged to me that they are President and Superintendent, respectively, of the **Madison County Board of Education**, and that for and on behalf of the said Madison County Board of Education, and as its act and deed, they executed the above and foregoing instrument, after first having been duly authorized so to do.


NOTARY PUBLIC

My Commission Expires:

[SEAL]



STATE OF MISSISSIPPI
COUNTY OF MADISON

PERSONALLY APPEARED BEFORE ME, the undersigned authority in and for the said county and state, on this 1st day of April, 2019, within my jurisdiction, the within named **Matthew Wesolowski**, who acknowledged to me that he is a Director of **SSR Communications, Inc., a Georgia Corporation licensed and doing business in the State of Mississippi**, and that for and on behalf of the said corporation, and as its act and deed, he executed the above and foregoing instrument, after first having been duly authorized so to do.


NOTARY PUBLIC

My Commission Expires:

[SEAL]



tower/2019/#1489 SSR Communications, Inc. in NW1/4 S16-7N-1E

STATE OF MISSISSIPPI
COUNTY OF HINDS
CITY OF JACKSON

CERTIFICATE OF SURVEY

THIS IS TO CERTIFY THAT, H D Lang and Associates, Inc. of the City of Jackson, Mississippi, has this day completed a survey standing in the name of SSR Communications, Inc. located at Lake Cavalier Road, in the County of Madison aforesaid, being further described as follows, to-wit:

A certain parcel of land being situated in the Northwest ¼ of Section 16, T7N-R1E, Madison County, Mississippi, and being more particularly described as follows:

Commence at an existing concrete monument marking the Southwest corner of the aforesaid Section 16, T7N-R1E and run thence North along the West line of the Southwest ¼ of said Section 16 for a distance of 2,640.00 feet to the Northwest corner thereof; said point also being the Southwest corner of the Northwest ¼ of said Section 16; leaving said West line of the Southwest ¼ of Section 16, run thence North 89 degrees 42 minutes 21 seconds East along the South line of said Northwest ¼ of Section 16 for a distance of 1,465.79 feet to a point; leaving said South line of the Northwest ¼ of Section 16, run thence North for a distance of 74.38 feet to a set ½" iron pin marking the POINT OF BEGINNING of the parcel of land herein described; from said POINT OF BEGINNING, run thence North for a distance of 348.12 feet to a set ½" iron pin on the South right-of-way line of Lake Cavalier Road; run thence North 75 degrees 06 minutes 43 seconds East along said South right-of-way line of Lake Cavalier Road for a distance of 46.32 feet to a set ½" iron pin marking the Point of Curvature of a 8.6092 degree curve bearing to the right having a central angle of 33 degrees 21 minutes 23 seconds and a radius of 665.52 feet; run thence southeasterly along said South right-of-way line of Lake Cavalier Road and along


AND I ALSO CERTIFY, that there are no visible encroachments by the buildings of the adjacent property owners upon the surveyed premises.

AND I FURTHER CERTIFY that all the buildings and visible improvements located on the above described property are within the boundaries of said property, subject to the exceptions shown below, if any, and that the plat hereto attached is a correct representation of the conditions as they exist on this date.

Witness my signature this the 25th day of February, 2019




By:

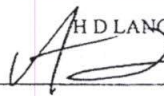H D LANG AND ASSOCIATES, INC.


Don F. Garner, PS

Exhibit "A"
Page 1 of 2

the arc of said curve an arc length of 387.45 feet to a set ½" iron pin; said curve having a chord bearing of South 84 degrees 29 minutes 02 seconds East and a chord distance of 382.00 feet; leaving said South right-of-way line of Lake Cavalier Road and the arc of said curve, run thence South for a distance of 321.12 feet to a set ½" iron pin; run thence South 89 degrees 42 minutes 21 seconds West for a distance of 425.00 feet to the POINT OF BEGINNING, containing 3.5 acres, more or less.

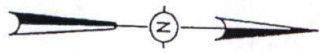

— CURVE DATA —
 D = 8.6092'
 R = 387.45'
 Δ = 332°1'23"

PLAT OF SURVEY
 FOR
SSR COMMUNICATIONS, INC.
 SITUATED IN THE NW 1/4 OF SECTION 16,
 TOWNSHIP 7 NORTH, RANGE 1 EAST
 MADISON COUNTY, MISSISSIPPI


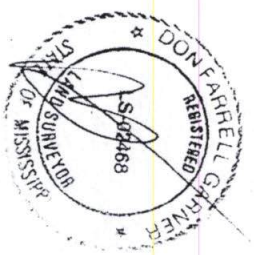


Exhibit "B"

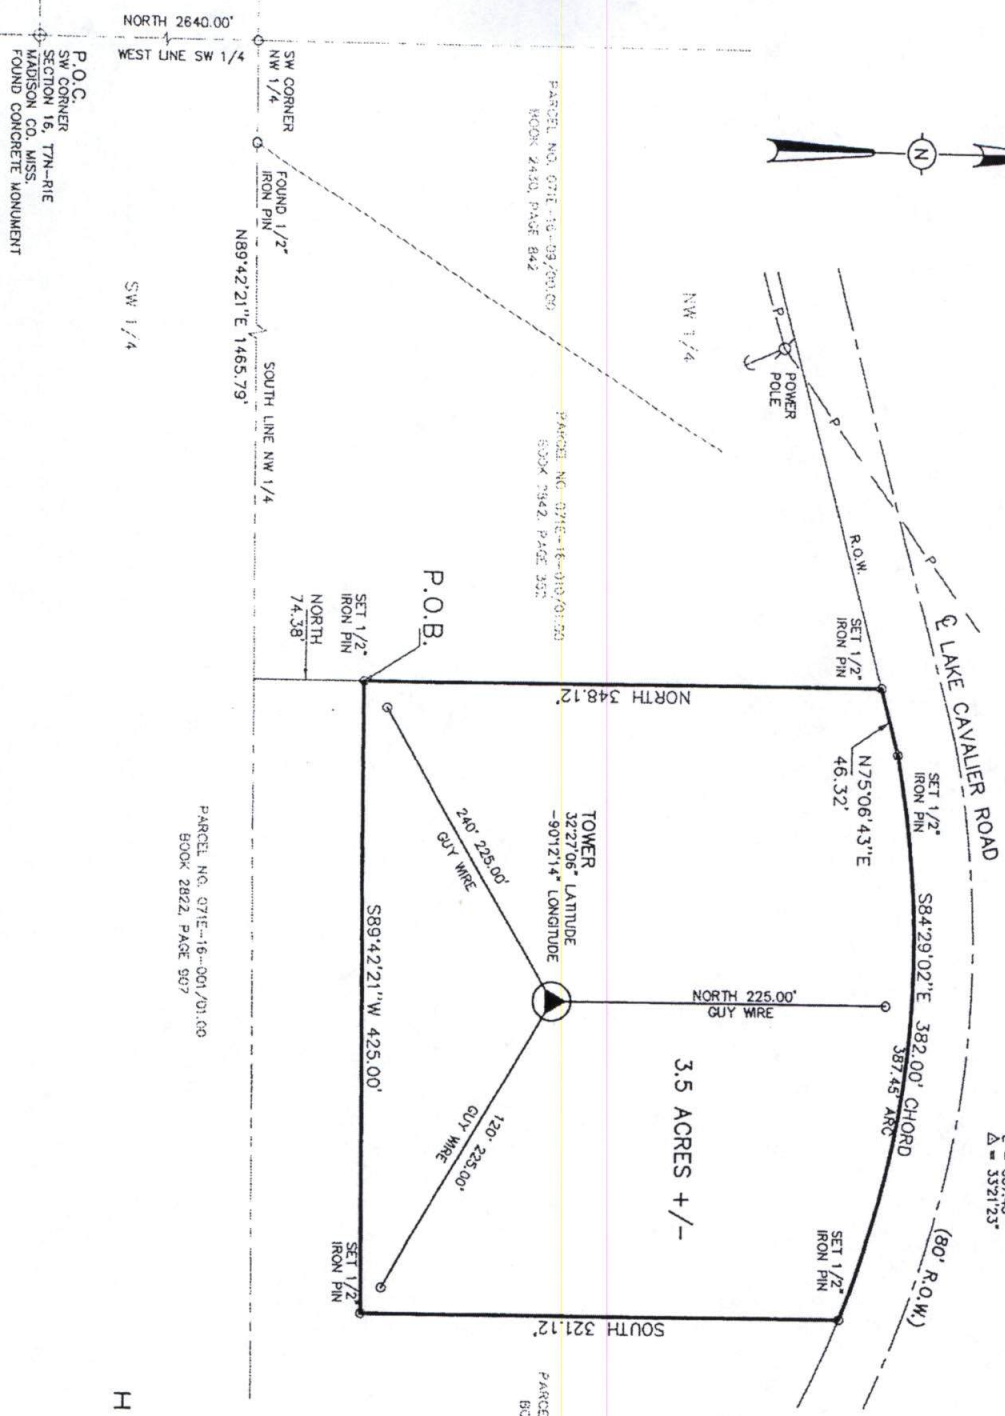

- NOTES:
 THIS PARCEL OF LAND MAY BE SUBJECT TO THE FOLLOWING:
 1. ANY RECORDED, UNRECORDED, OR MISDEPOSITED INSTRUMENTS WHICH WOULD BE DISCLOSED BY A COMPETENT TITLE EXAMINATION OF SUBJECT PROPERTY.
 2. BEARINGS DERIVED FROM G.P.S. (GNSS) ORIENTATION.
 3. SURVEY CLASSIFICATION "B"
 4. 1/2" IRON PIN SET AT THE CENTER OF THE TOWER AND AT EACH GUY WIRE

H D LANG AND ASSOCIATES, INC.
 ENGINEERS / LAND SURVEYORS
 POST OFFICE BOX 16085
 JACKSON, MISSISSIPPI 39236-6085
 (601) 362-4886
 JOB NO. 19-017
 SCALE: 1" = 100'
 02-25-19

P.O.C.
 SW CORNER
 SECTION 16, TN-R1E
 MADISON CO. MISS.
 FOUND CONCRETE MONUMENT

NORTH 2640.00'
 WEST LINE SW 1/4
 SW CORNER NW 1/4
 FOUND 1/2" IRON PIN
 N89°42'21"E 1465.79'
 SOUTH LINE NW 1/4
 SW 1/4

PARCEL NO. 071E-16-09/20:00
 BOOK 2430, PAGE 842

PARCEL NO. 071E-16-010/20:00
 BOOK 2842, PAGE 352

PARCEL NO. 071E-16-001/01:00
 BOOK 2822, PAGE 907

PARCEL NO. 071E-16-010/20:00
 BOOK 2842, PAGE 352

INDEXING:

Lot 46, Livingston Subdivision, Part 1
Per Plat Cabinet D at Slide 69-72, City of Madison, Section 16, Township 8 North,
Range 1 East, Madison County, Mississippi
Parcel #081E-16-001/02.47

LESSOR:

Madison County Board of Education
476 Highland Colony Parkway
Ridgeland, MS 39157
Telephone: 601-499-0800

LESSEE:

Michael P. McAleenan and
Valerie K. McAleenan
108 Livingston Cove
Madison, MS 39110
Telephone: _____

PREPARED BY:

Madison County School District
476 Highland Colony Parkway
Ridgeland, MS 39157
Telephone: 601-499-0800

**NOTICE TO RENEW
RESIDENTIAL LEASE CONTRACT**

This Notice to Renew is made and entered into on the 1st day of April, 2019, by and between the Madison County, Mississippi, Board of Education Trustees of the Madison County School District 16th Section School Lands Trust ("Lessor") and **Michael P. McAleenan** and wife, **Valerie K. McAleenan** ("Lessee") according to the following terms and provisions:

A. Lessor and Lessee executed that certain Residential Lease Contract (the "Lease") for a term of forty years, beginning on the 19th day of January, 2011, and terminating on the 18th day of January, 2051, (the "Primary Term"), covering a parcel of 16th Section Land as described therein which is recorded in the office of the Chancery Clerk of Madison County, Mississippi in **Deed Book 2634 at Page 308**, being located in Section 16, Township 8 North, Range 1 East, Madison County, Mississippi, and being more particularly described as:

Lot 46 of Livingston Subdivision, Part 1, a subdivision which is on file and of record in the office of the Chancery Clerk of Madison County at Canton, Mississippi in Plat Cabinet D at Slide 69-72, reference to which is hereby made in aid of and as a part of this description, which plat is corrected and ratified by document recorded in Book 1360 at Page 106 in the office of the Chancery Clerk of Madison County, Mississippi.

B. This Notice to Renew is executed pursuant to Paragraph (1) of the Lease whereby the Lease provided the Lessee with an option to renew the Lease for an additional term of twenty-five (25) years pursuant to Miss. Code Ann. § 29-3-69 (1972) as amended, commencing on the termination date of the Primary Term (the "Initial Termination Date").

C. NOW THEREFORE, the Lessor and Lessee do hereby agree to renew the Lease for an additional term of twenty-five (25) years commencing on the Initial Termination Date; and as a result, **the Lease shall now terminate on the 18th day of January, 2076** (the "Final Termination Date"). Said renewal shall be under the same terms, conditions, and stipulations set forth in the Lease, except the annual rental shall be based upon the fair market value of the subject property, as determined by a qualified appraiser selected by Lessor who performs his or her appraisal not more than twelve (12) months prior to the expiration of the Primary Term.

D. Except as amended by this Notice to Renew, the existing Lease shall stay in full force and effect and under the same terms conditions, annual rental, and stipulations set forth in the Lease until the Final Termination Date.


The Lease, as amended by this Notice to Renew, is ratified and confirmed as the valid and subsisting agreement of the parties but without waiver of remedies for any presently existing default.

In Witness Whereof, this Notice to Renew is executed by Lessor pursuant to an order entered upon its minutes and is executed by Lessee on the date first stated above.


LESSOR:

**MADISON COUNTY, MISSISSIPPI,
BOARD OF EDUCATION**

By:

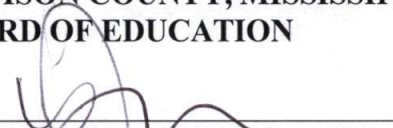
Wayne Jimenez, President of the
Board Of Education

By:


Kimber L. Halliburton, Superintendent Of
Education

LESSEE:

Michael P. McAleenan

Valerie K. McAleenan

Reviewed and approved by the Madison County Board of Supervisors, this the ____ day of _____, 2019.

By: _____
Trey Baxter, President of the
Board of Supervisors

ATTEST:

Ronny Lott, Clerk

STATE OF MISSISSIPPI
COUNTY OF MADISON

PERSONALLY APPEARED BEFORE ME, the undersigned authority in and for the said county and state, on this ____ day of _____, 2019, within my jurisdiction, the within named **Trey Baxter**, who acknowledged to me that he is President of the **Madison County Board of Supervisors**, and that for and on behalf of the said Madison County Board of Supervisors, and as its act and deed, he executed the above and foregoing instrument, after first having been duly authorized so to do.

NOTARY PUBLIC

My Commission Expires:

[SEAL]

STATE OF MISSISSIPPI
COUNTY OF MADISON

PERSONALLY APPEARED BEFORE ME, the undersigned authority in and for the said county and state, on this 1st day of April, 2019, within my jurisdiction, the within named **Wayne Jimenez** and **Kimber L. Halliburton** who acknowledged to me that they are President of the Madison County Board of Education and Superintendent of Education, respectively, of the **Madison County School District**, and that for and on behalf of the said Madison County School District, and as its act and deed, they executed the above and foregoing instrument, after first having been duly authorized so to do.



Letitia H. Reeves
NOTARY PUBLIC

STATE OF MISSISSIPPI
COUNTY OF _____


PERSONALLY APPEARED BEFORE ME, the undersigned authority in and for the said county and state, on this ____ day of _____, 2019, within my jurisdiction, the within named **Michael P. McAleenan** and wife, **Valerie K. McAleenan**, who acknowledged to me that they executed the above and foregoing instrument.

NOTARY PUBLIC

My Commission Expires:

[SEAL]

Extension/2019/#1302 McAleenan

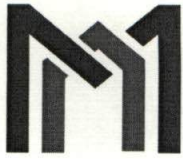

MADISON COUNTY
SCHOOLS

MARK OF EXCELLENCE

476 Highland Colony Parkway
Ridgeland, MS 39157

Telephone: 601-499-0800

Letitia H. Reeves, 16th Section Land Manager

Telephone: 601-499-0717

lreeves@madison-schools.com

April 8, 2019

Madison County Board of Supervisors
ATTN: Ms. Cynthia Parker, Board Secretary
P.O. Box 404
Canton, MS 39046

RE: Document for Board Approval

Dear Cynthia:

Enclosed please find a Notice to Renew Residential Lease contract to Frank J. Bradshaw and wife, Erica B. Bradshaw, regarding Lot 137, Sherbourne Subdivision, Part 5.

It is requested that the Board of Supervisors approve the enclosed documents at the upcoming Board of Supervisors' meeting to be held April 15, 2019.

Should you have any questions or need anything further in this regard, please let me know. Thank you.

Sincerely,

Letitia H. Reeves
16th Section Land Manager

/lr

Enclosure

cc: Kimber L. Halliburton, Superintendent

INDEXING:

Lot 137, Sherbourne Subdivision, Pt 5
Per Plat Cabinet D at Slide 156, City of Madison, Section 16, Township 7 North,
Range 2 East, Madison County, Mississippi
Parcel #072E-16B-246/00.00

LESSOR:
Madison County Board of Education
476 Highland Colony Parkway
Ridgeland, MS 39157
Telephone: 601-499-0800

LESSEE:
Frank J. Bradshaw and
Erica B. Bradshaw
821 Aberdeen Cove
Madison, MS 39110
Telephone: _____

PREPARED BY:
Madison County School District
476 Highland Colony Parkway
Ridgeland, MS 39157
Telephone: 601-499-0800

**NOTICE TO RENEW
RESIDENTIAL LEASE CONTRACT**

This Notice to Renew is made and entered into on the _____ day of _____, 2019, by and between the Madison County, Mississippi, Board of Education Trustees of the Madison County School District 16th Section School Lands Trust ("Lessor") and **Frank J. Bradshaw** and wife, **Erica B. Bradshaw** ("Lessee") according to the following terms and provisions:

A. Lessor and Lessee executed that certain Residential Lease Contract (the "Lease") for a term of forty years, beginning on the 6th day of February, 2007, and terminating on the 5th day of February, 2047, (the "Primary Term"), covering a parcel of 16th Section Land as described therein which is recorded in the office of the Chancery Clerk of Madison County, Mississippi in **Deed Book 2153 at Page 575**, being located in Section 16, Township 7 North, Range 2 East, Madison County, Mississippi, and being more particularly described as:

Lot 137 of Sherbourne Subdivision, Part 5, a subdivision which is on file and of record in the office of the Chancery Clerk of Madison County at Canton, Mississippi in Plat Cabinet D at Slide 156, reference to which is hereby made in aid of and as a part of this description.

B. This Notice to Renew is executed pursuant to Paragraph (1) of the Lease whereby the Lease provided the Lessee with an option to renew the Lease for an additional term of twenty-five (25) years pursuant to Miss. Code Ann. § 29-3-69 (1972) as amended, commencing on the termination date of the Primary Term (the "Initial Termination Date").

C. NOW THEREFORE, the Lessor and Lessee do hereby agree to renew the Lease for an additional term of twenty-five (25) years commencing on the Initial Termination Date; and as a result, **the Lease shall now terminate on the 5th day of February, 2072** (the "Final Termination Date"). Said renewal shall be under the same terms, conditions, and stipulations set forth in the Lease, except the annual rental shall be based upon the fair market value of the subject property, as determined by a qualified appraiser selected by Lessor who performs his or her appraisal not more than twelve (12) months prior to the expiration of the Primary Term.

D. Except as amended by this Notice to Renew, the existing Lease shall stay in full force and effect and under the same terms conditions, annual rental, and stipulations set forth in the Lease until the Final Termination Date.

The Lease, as amended by this Notice to Renew, is ratified and confirmed as the valid and subsisting agreement of the parties but without waiver of remedies for any presently existing default.

In Witness Whereof, this Notice to Renew is executed by Lessor pursuant to an order entered upon its minutes and is executed by Lessee on the date first stated above.

LESSOR:

**MADISON COUNTY, MISSISSIPPI,
BOARD OF EDUCATION**

By: _____
Wayne Jimenez, President
of the Board Of Education

By _____
Kimber L. Halliburton, Superintendent
Of Education

LESSEE:

Frank J. Bradshaw

Erica B. Bradshaw

Reviewed and approved by the Madison County Board of Supervisors, this the ____ day of _____, 2019.

By: _____
Trey Baxter, President
of the Board of Supervisors

ATTEST:

Ronny Lott, Clerk

STATE OF MISSISSIPPI
COUNTY OF MADISON

PERSONALLY APPEARED BEFORE ME, the undersigned authority in and for the said county and state, on this ____ day of _____, 2019, within my jurisdiction, the within named **Trey Baxter**, who acknowledged to me that he is President of the **Madison County Board of Supervisors**, and that for and on behalf of the said Madison County Board of Supervisors, and as its act and deed, he executed the above and foregoing instrument, after first having been duly authorized so to do.

NOTARY PUBLIC

My Commission Expires:

[SEAL]

STATE OF MISSISSIPPI
COUNTY OF MADISON

PERSONALLY APPEARED BEFORE ME, the undersigned authority in and for the said county and state, on this ____ day of _____, 2019, within my jurisdiction, the within named **Wayne Jimenez** and **Kimber L. Halliburton** who acknowledged to me that they are President of the Madison County Board of Education and Superintendent of Education, respectively, of the **Madison County School District**, and that for and on behalf of the said Madison County School District, and as its act and deed, they executed the above and foregoing instrument, after first having been duly authorized so to do.

NOTARY PUBLIC

My Commission Expires:

[SEAL]

STATE OF MISSISSIPPI
COUNTY OF _____

PERSONALLY APPEARED BEFORE ME, the undersigned authority in and for the said county and state, on this ____ day of _____, 2019, within my jurisdiction, the within named **Frank J. Bradshaw** and wife, **Erica B. Bradshaw**, who acknowledged to me that they executed the above and foregoing instrument.

NOTARY PUBLIC

My Commission Expires:

[SEAL]

Extension/2019/#1391 Bradshaw for Lot 137, Sherbourne, Pt 5