


# CAPITOL BODYSHOP FENCE RELOCATION

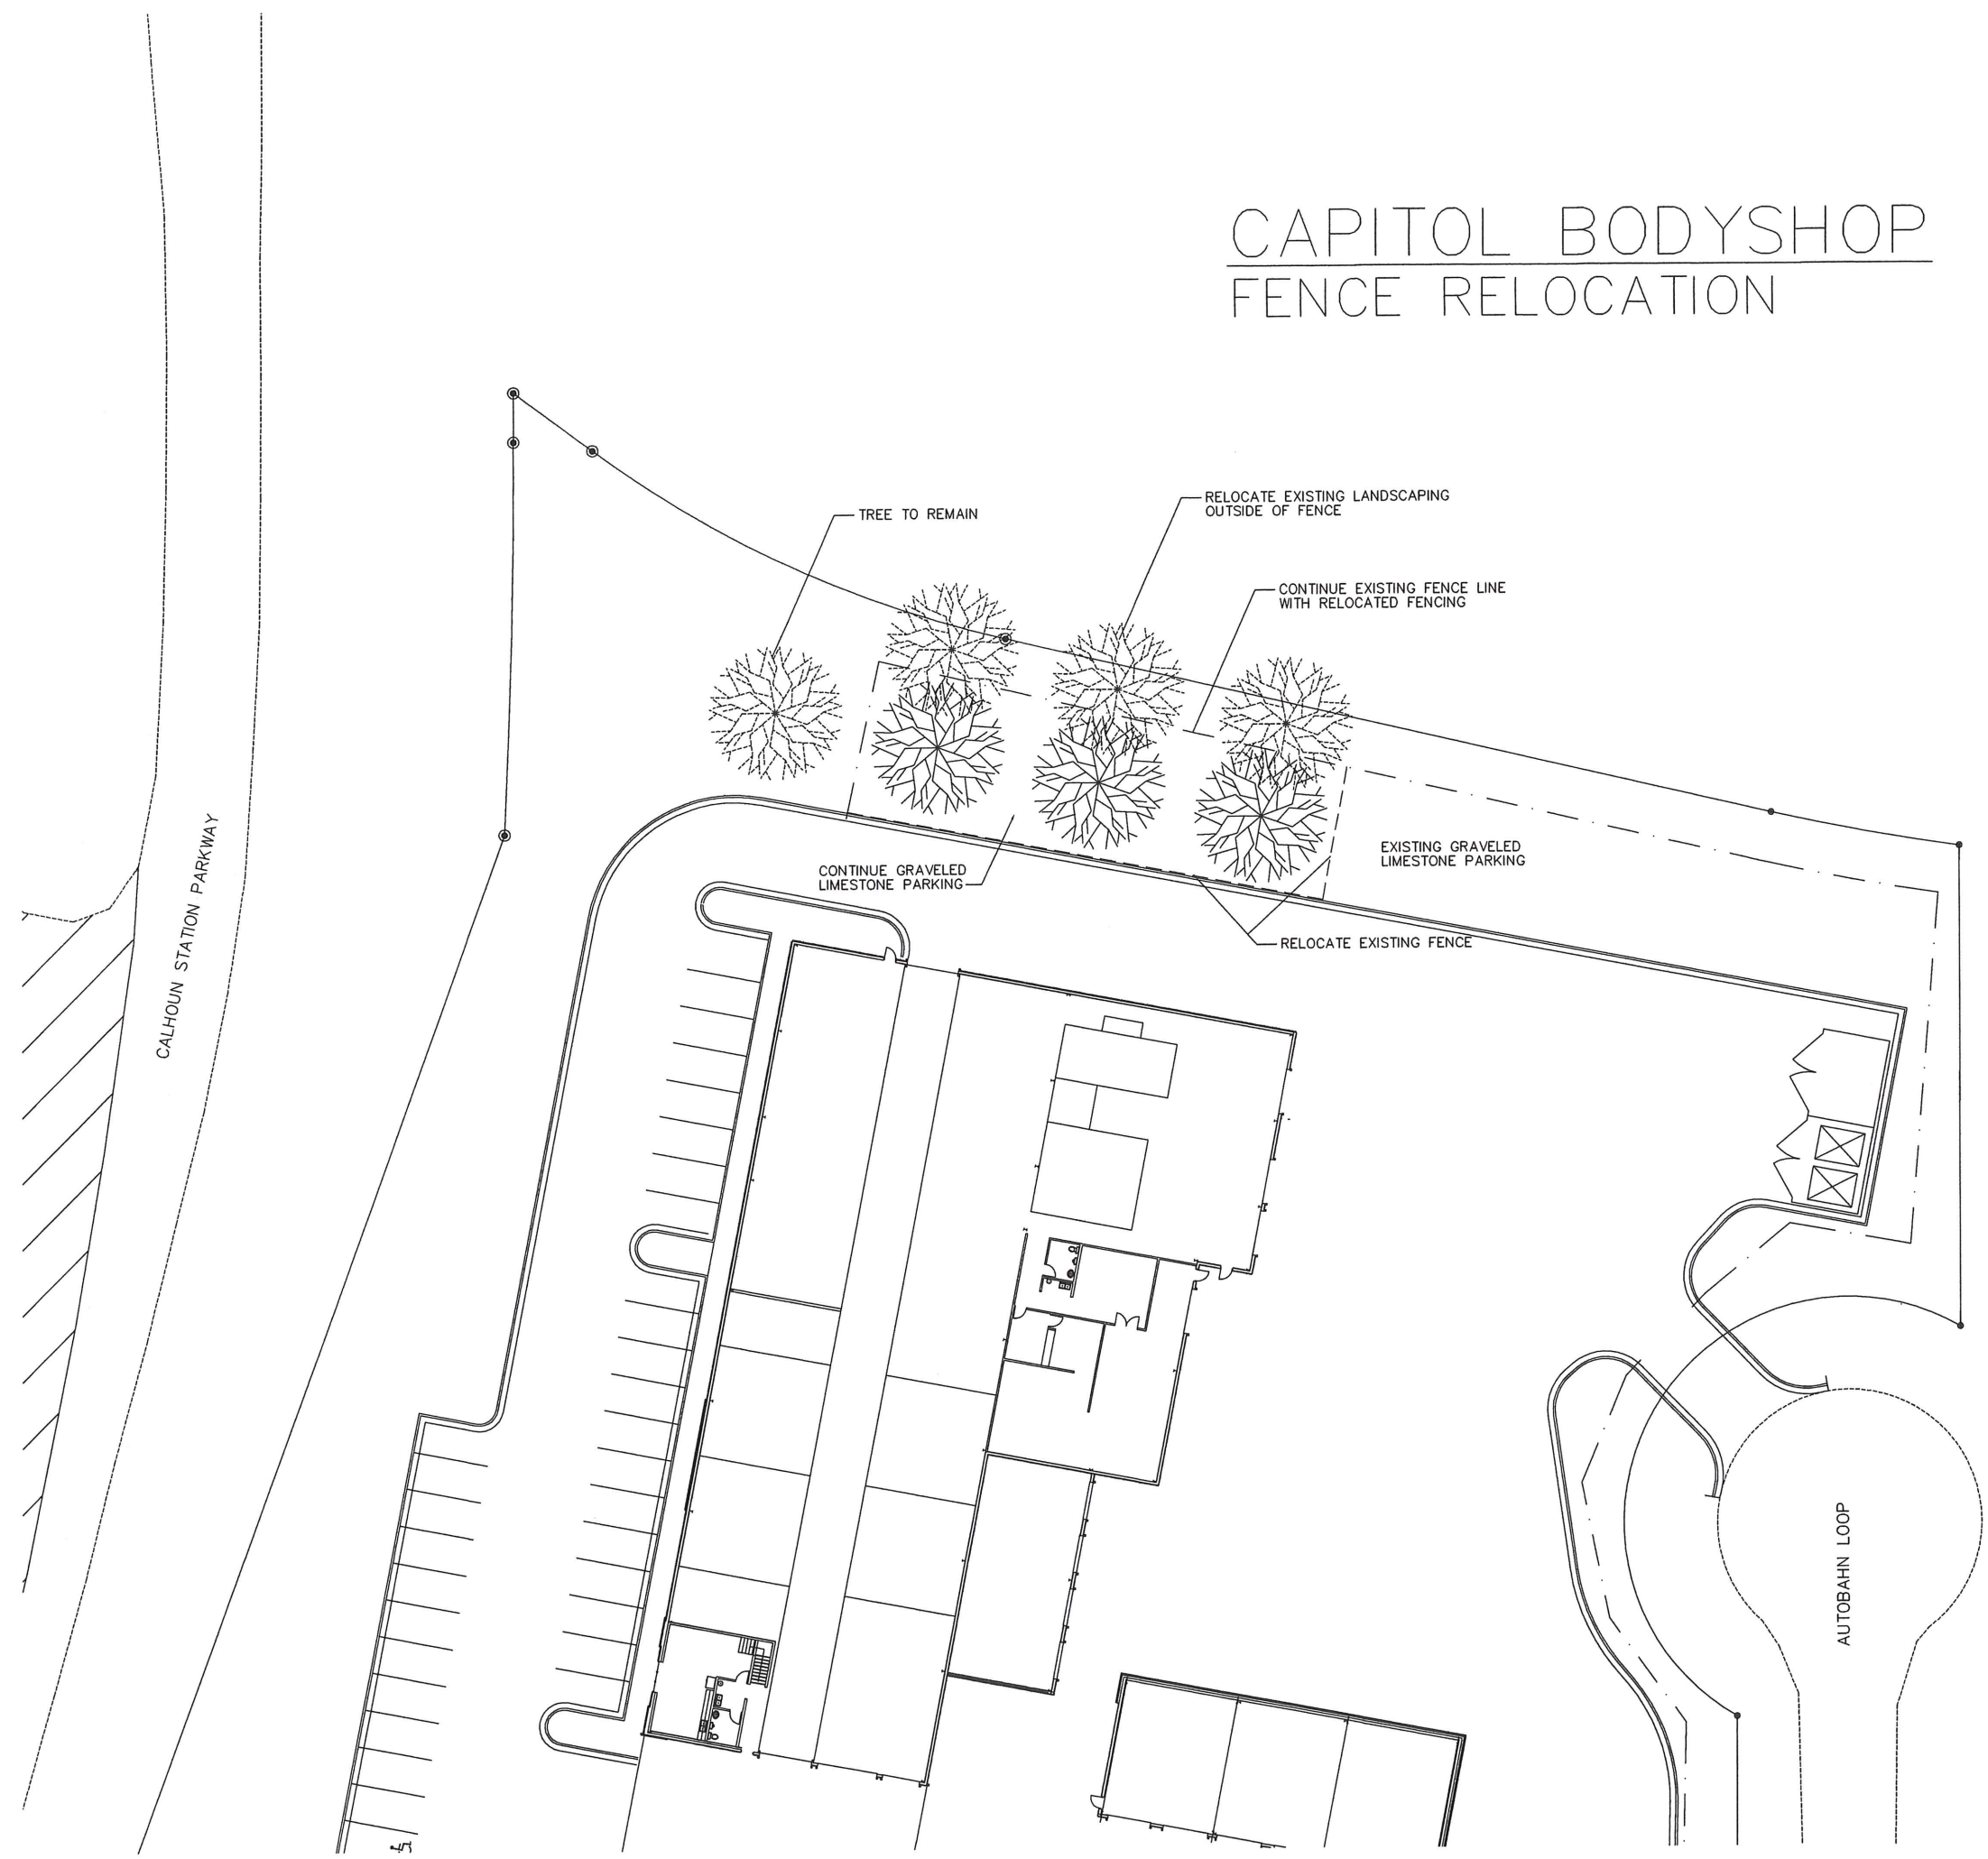

CALHOUN STATION PARKWAY

TREE TO REMAIN

RELOCATE EXISTING LANDSCAPING  
OUTSIDE OF FENCE

CONTINUE EXISTING FENCE LINE  
WITH RELOCATED FENCING

CONTINUE GRAVELED  
LIMESTONE PARKING

EXISTING GRAVELED  
LIMESTONE PARKING

RELOCATE EXISTING FENCE

AUTOBAHN LOOP