

APPLICATION FOR CONDITIONAL USE
Public/Quasi-Public Facility
 EVENT VENUE

Name and Address of Applicant: Rashad Smith 1153 Sharon Road	Street Address of Property (if different address):
---	---

APPLICATION DATE	Present Zoning of Property	Legal Description of Property:	TAX PARCEL NUMBER	FLOOD ZONE	MAP/PLAT OF PROPERTY
8-1-2023	R-2	See (Exhibit A)		X	See (Exhibit B)

Other Comments: As per Article 805 of the Madison County Zoning Ordinance.

Comments

Respectfully Submitted

Rashad Smith




Petition submitted to Madison County Planning and Development Commission on _____

Recommendation of Madison County Planning and Development Commission on Petition _____

Public Hearing date as established by the Madison County Board of Supervisors _____

Final disposition of Petition _____

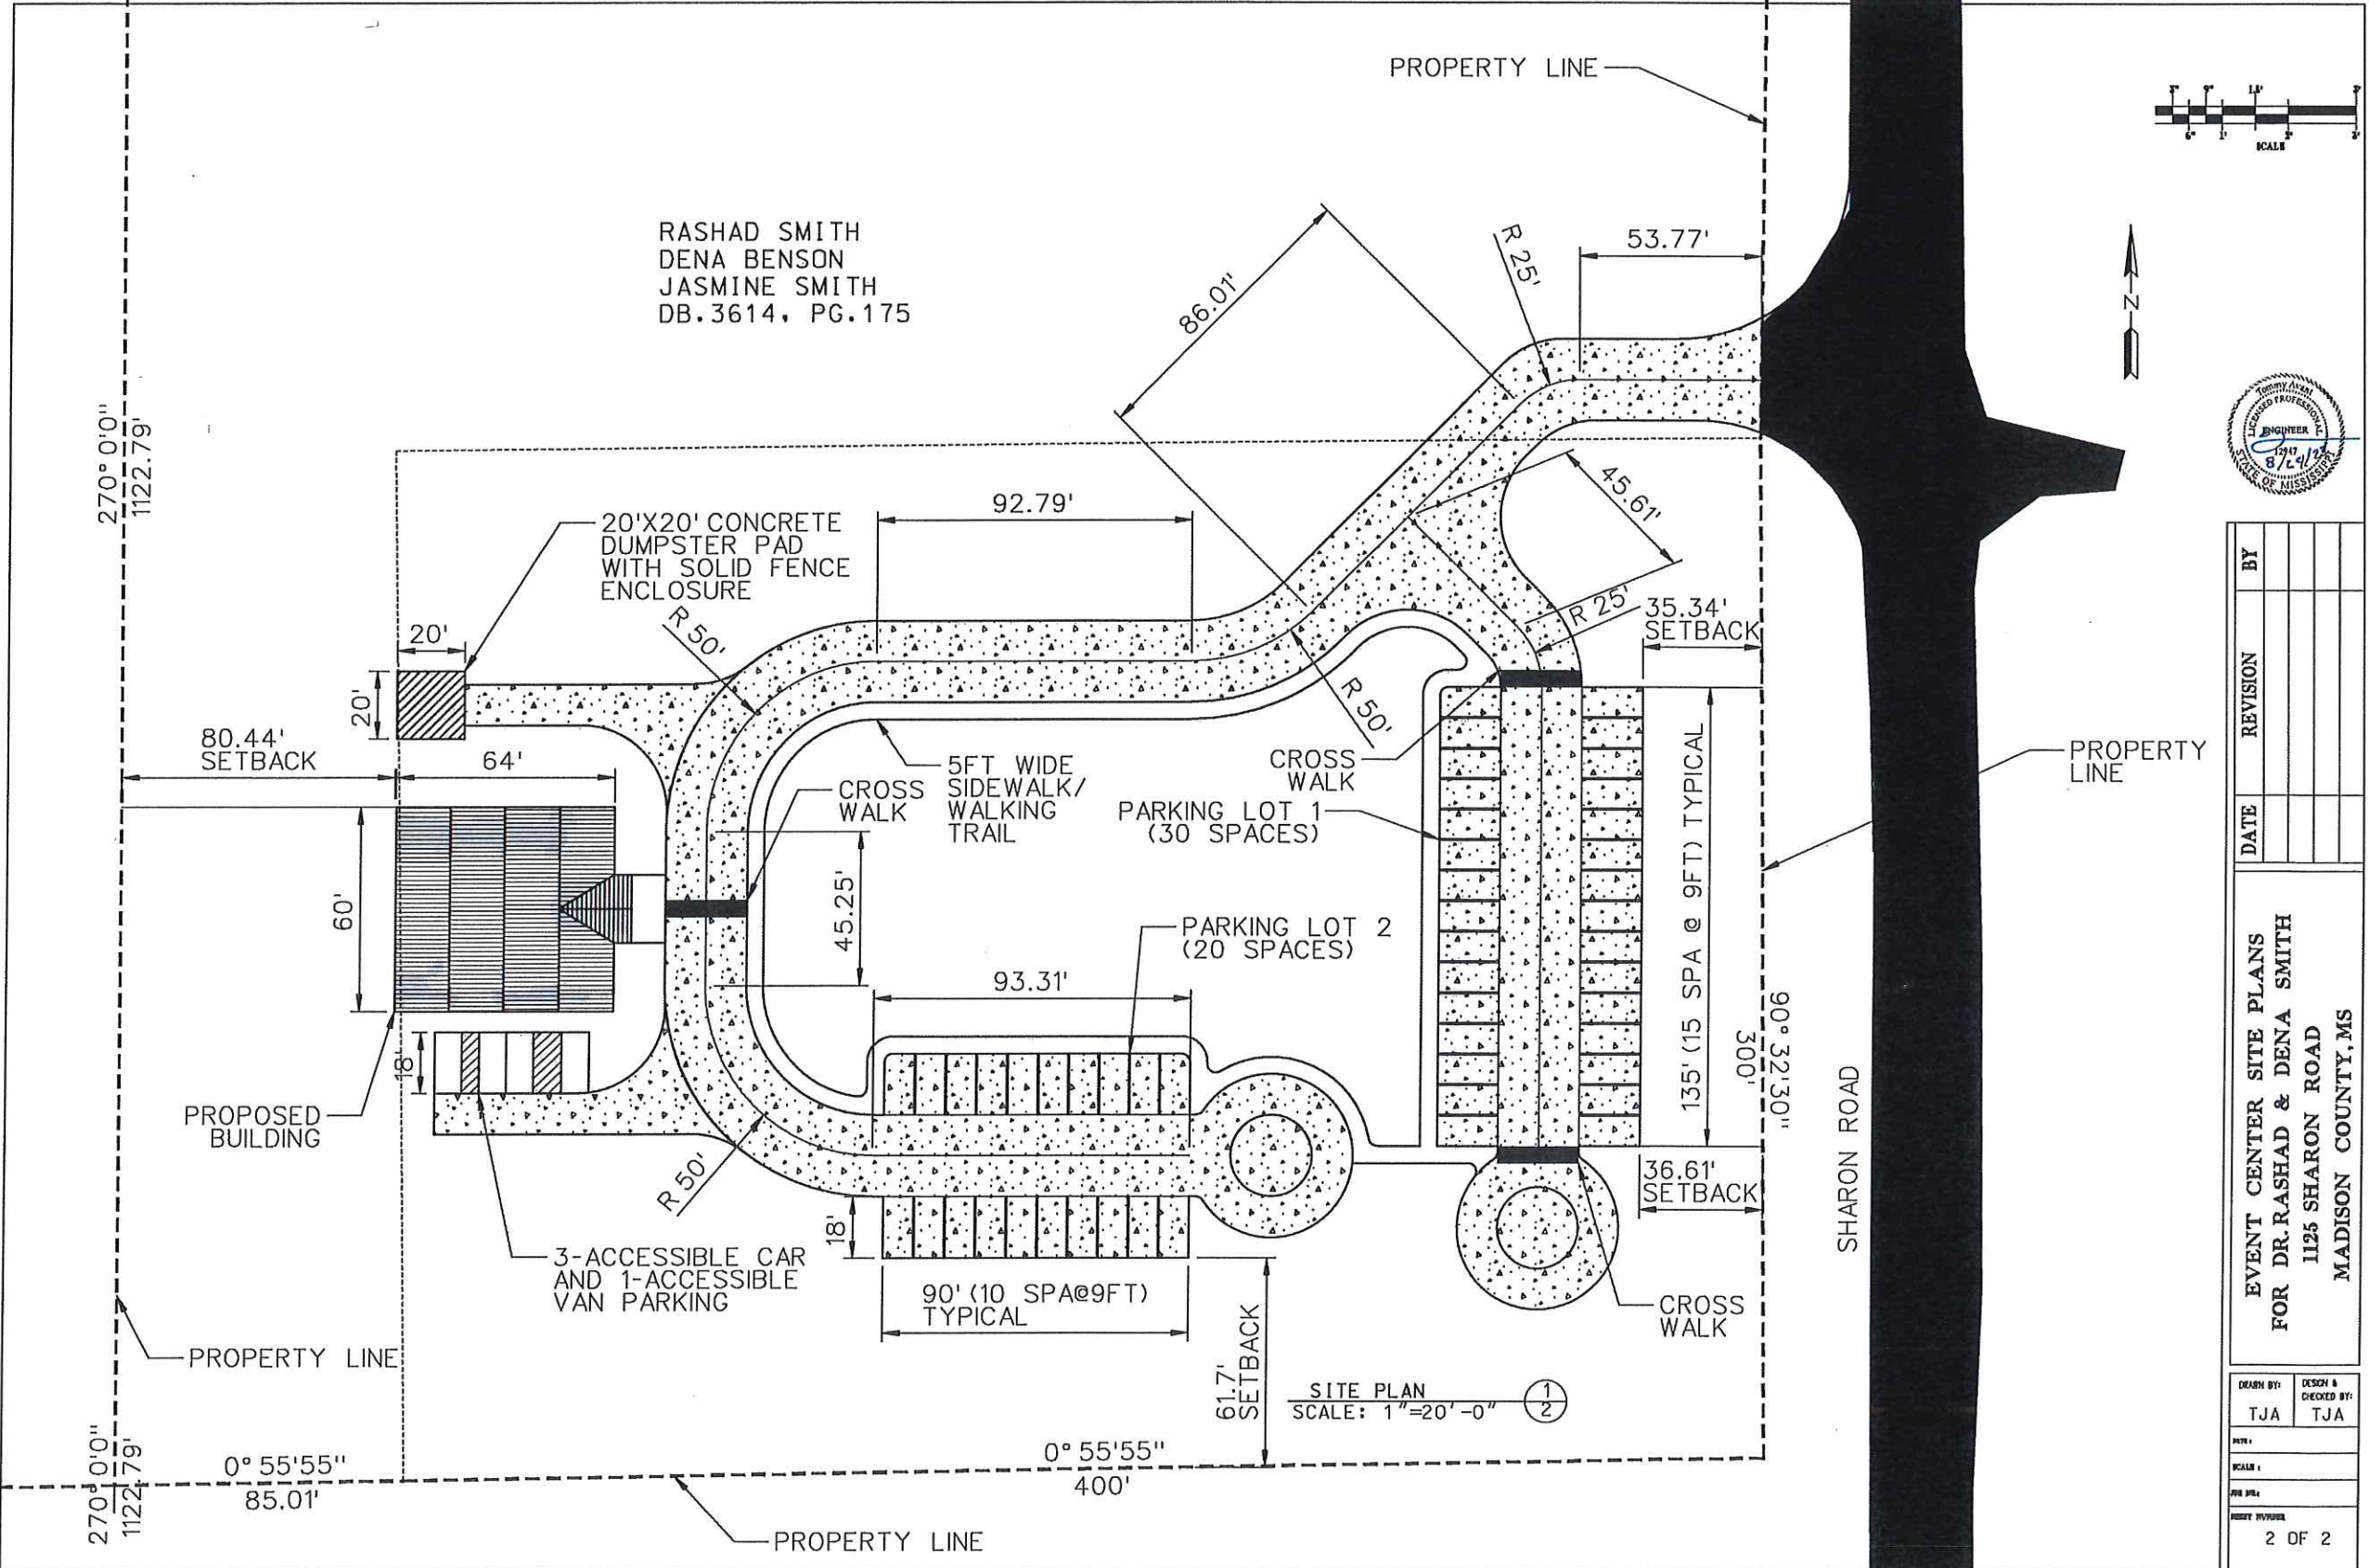

DATE	REVISION	BY

EVENT CENTER SITE PLANS
 FOR DR. RASHAD & DENA SMITH
 1125 SHARON ROAD
 MADISON COUNTY, MS

DESIGN BY: TJA	DESIGN & CHECKED BY: TJA
DATE:	
SCALE:	
PROJECT NUMBER:	
2 OF 2	



Elegant Events Venue

JASMINE SMITH
13.54 ACRES

RASHAD SMITH
DENA BENSON
10.54 ACRES

RASHAD SMITH
DENA BENSON
JASMINE SMITH
DB.3646, PG.416


RASHAD SMITH
DENA BENSON
JASMINE SMITH
DB.3614, PG.175

OVERALL SITE PLAN
SCALE: 1"=60'-0"

80.89'
SETBACK

61.7'
SETBACK

35.61' SETBACK

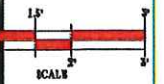


DATE	REVISION	BY

EVENT CENTER SITE PLANS
FOR DR. RASHAD & DENA SMITH
1125 SHARON ROAD
MADISON COUNTY, MS

DRAWN BY: TJA
DESIGN & CHECKED BY: TJA


DATE:
SCALE:
JOB NO.:
SHEET NUMBER:

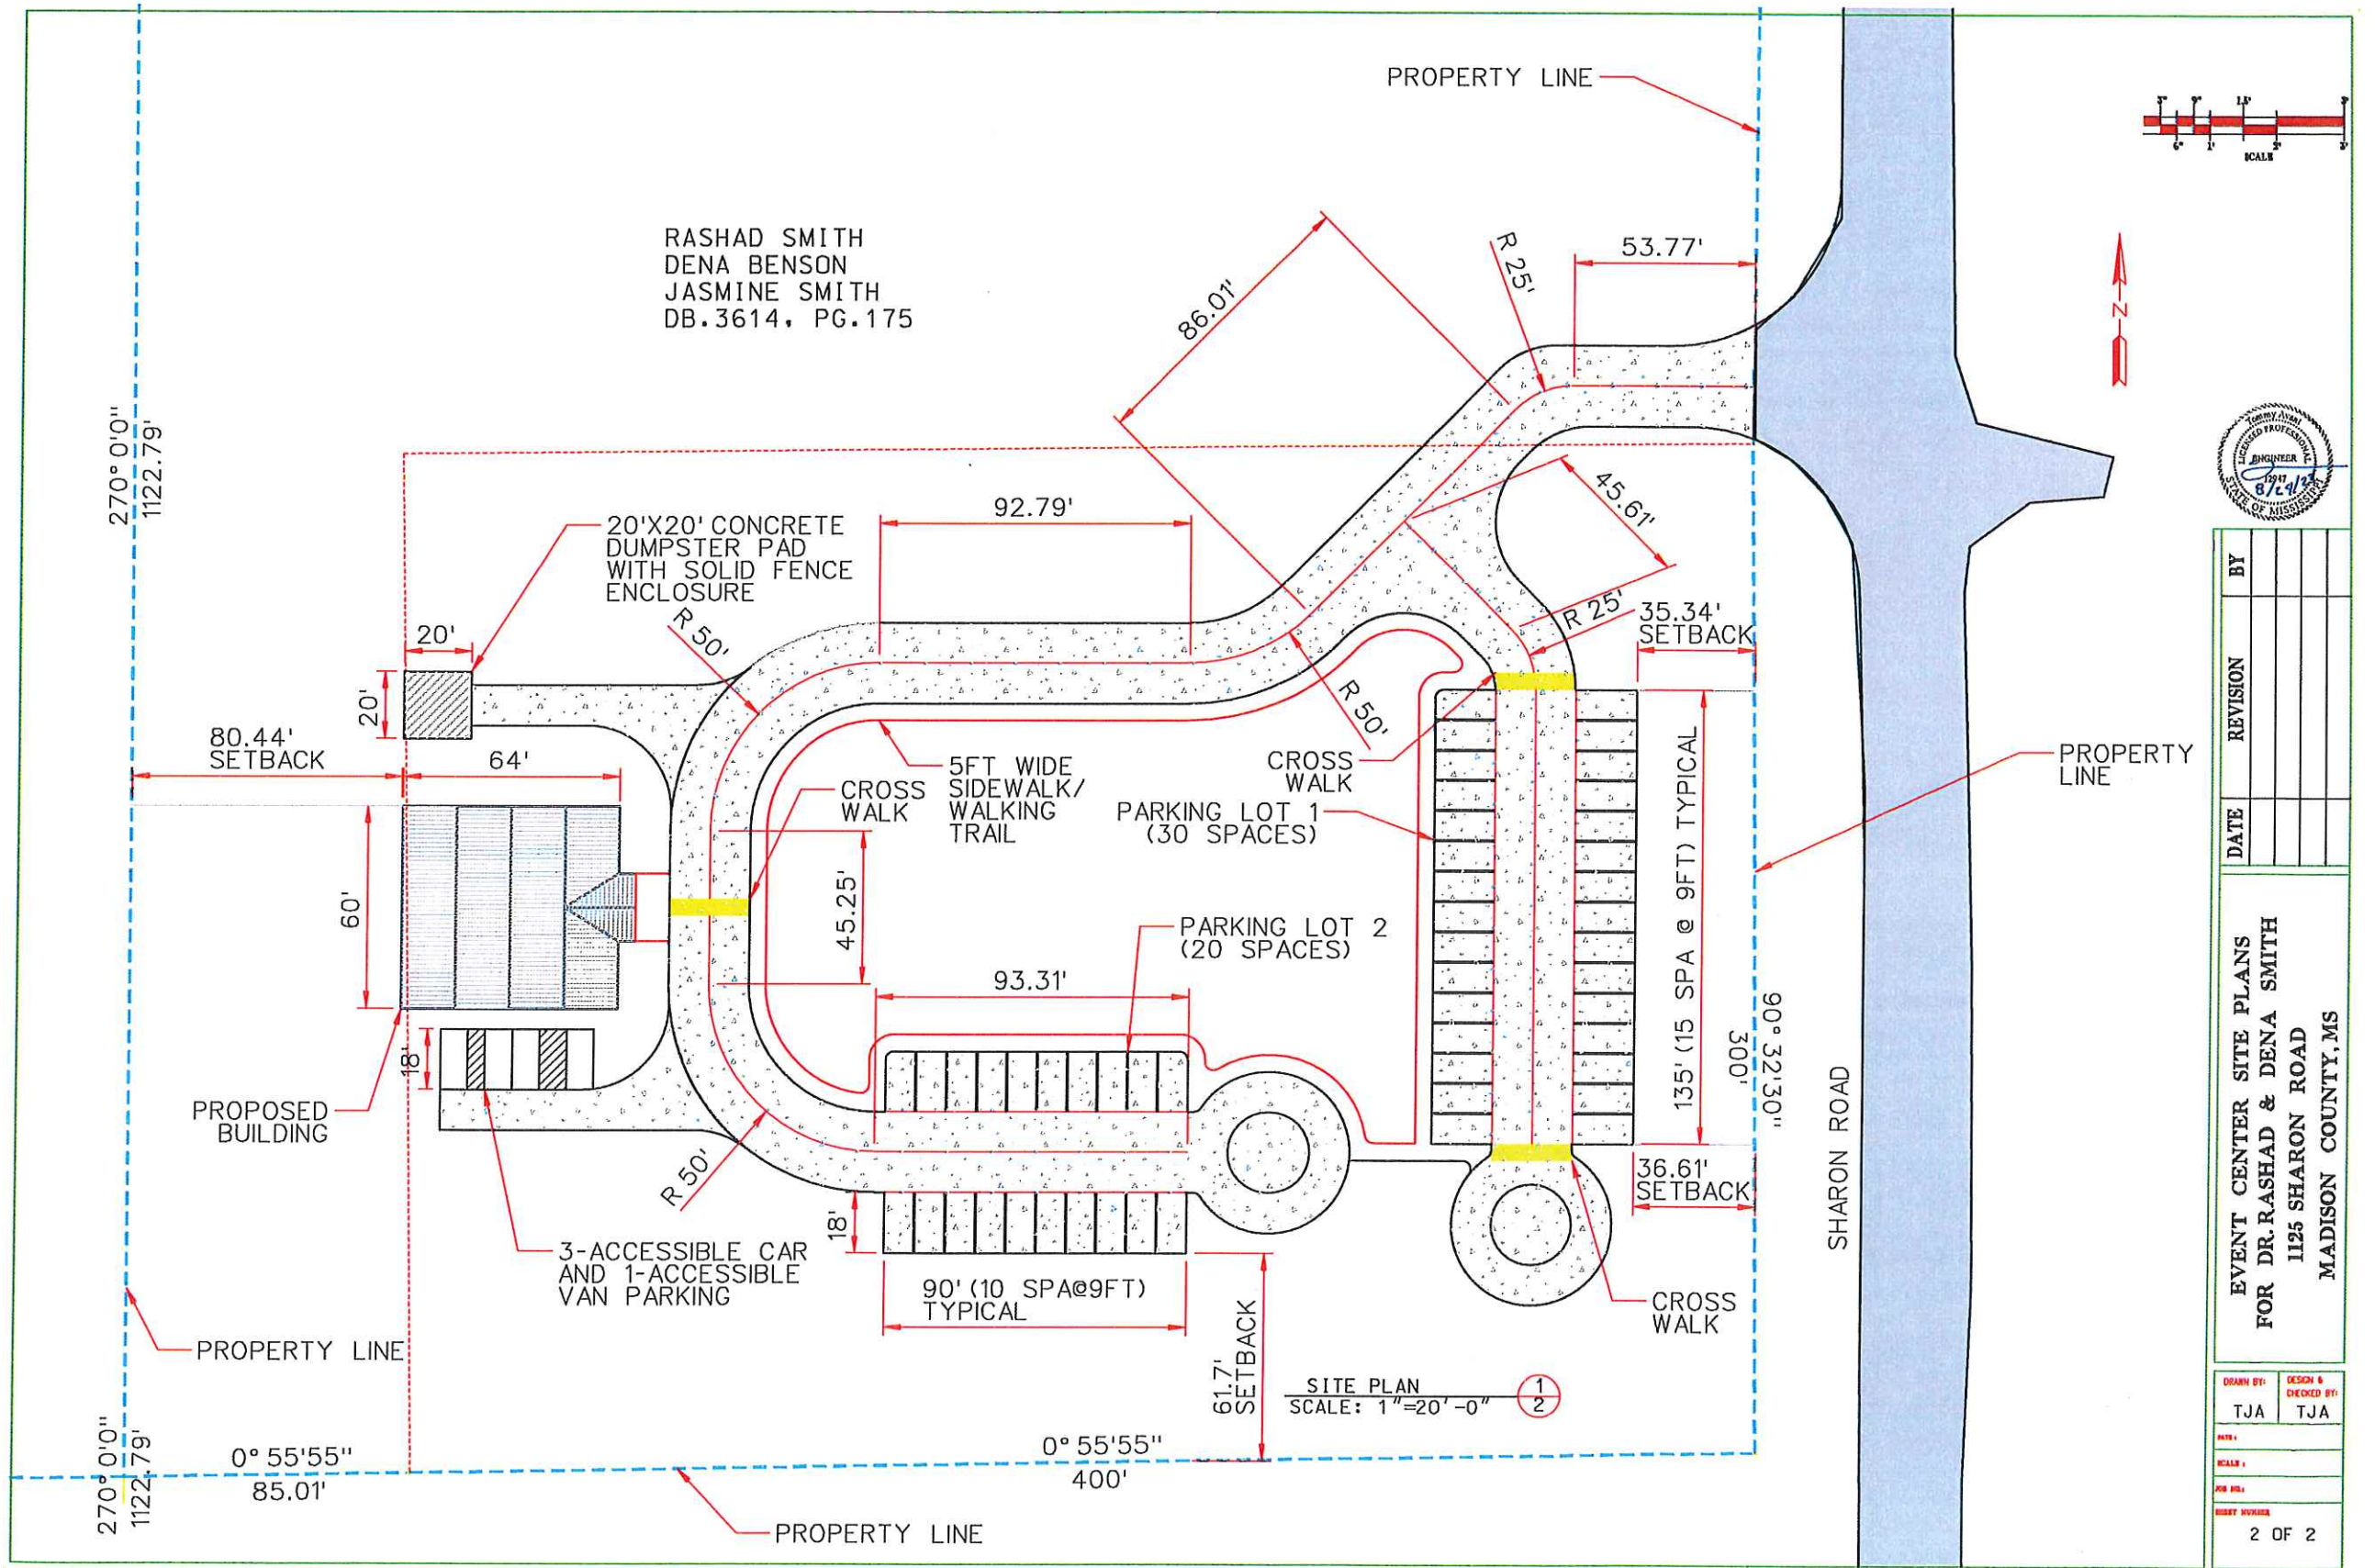

DATE	REVISION	BY

EVENT CENTER SITE PLANS
 FOR DR. RASHAD & DENA SMITH
 1125 SHARON ROAD
 MADISON COUNTY, MS

DATE:	DESIGN & CHECKED BY:
SCALE:	TJA TJA
JOB NO.:	
DRAWN BY:	
2 OF 2	

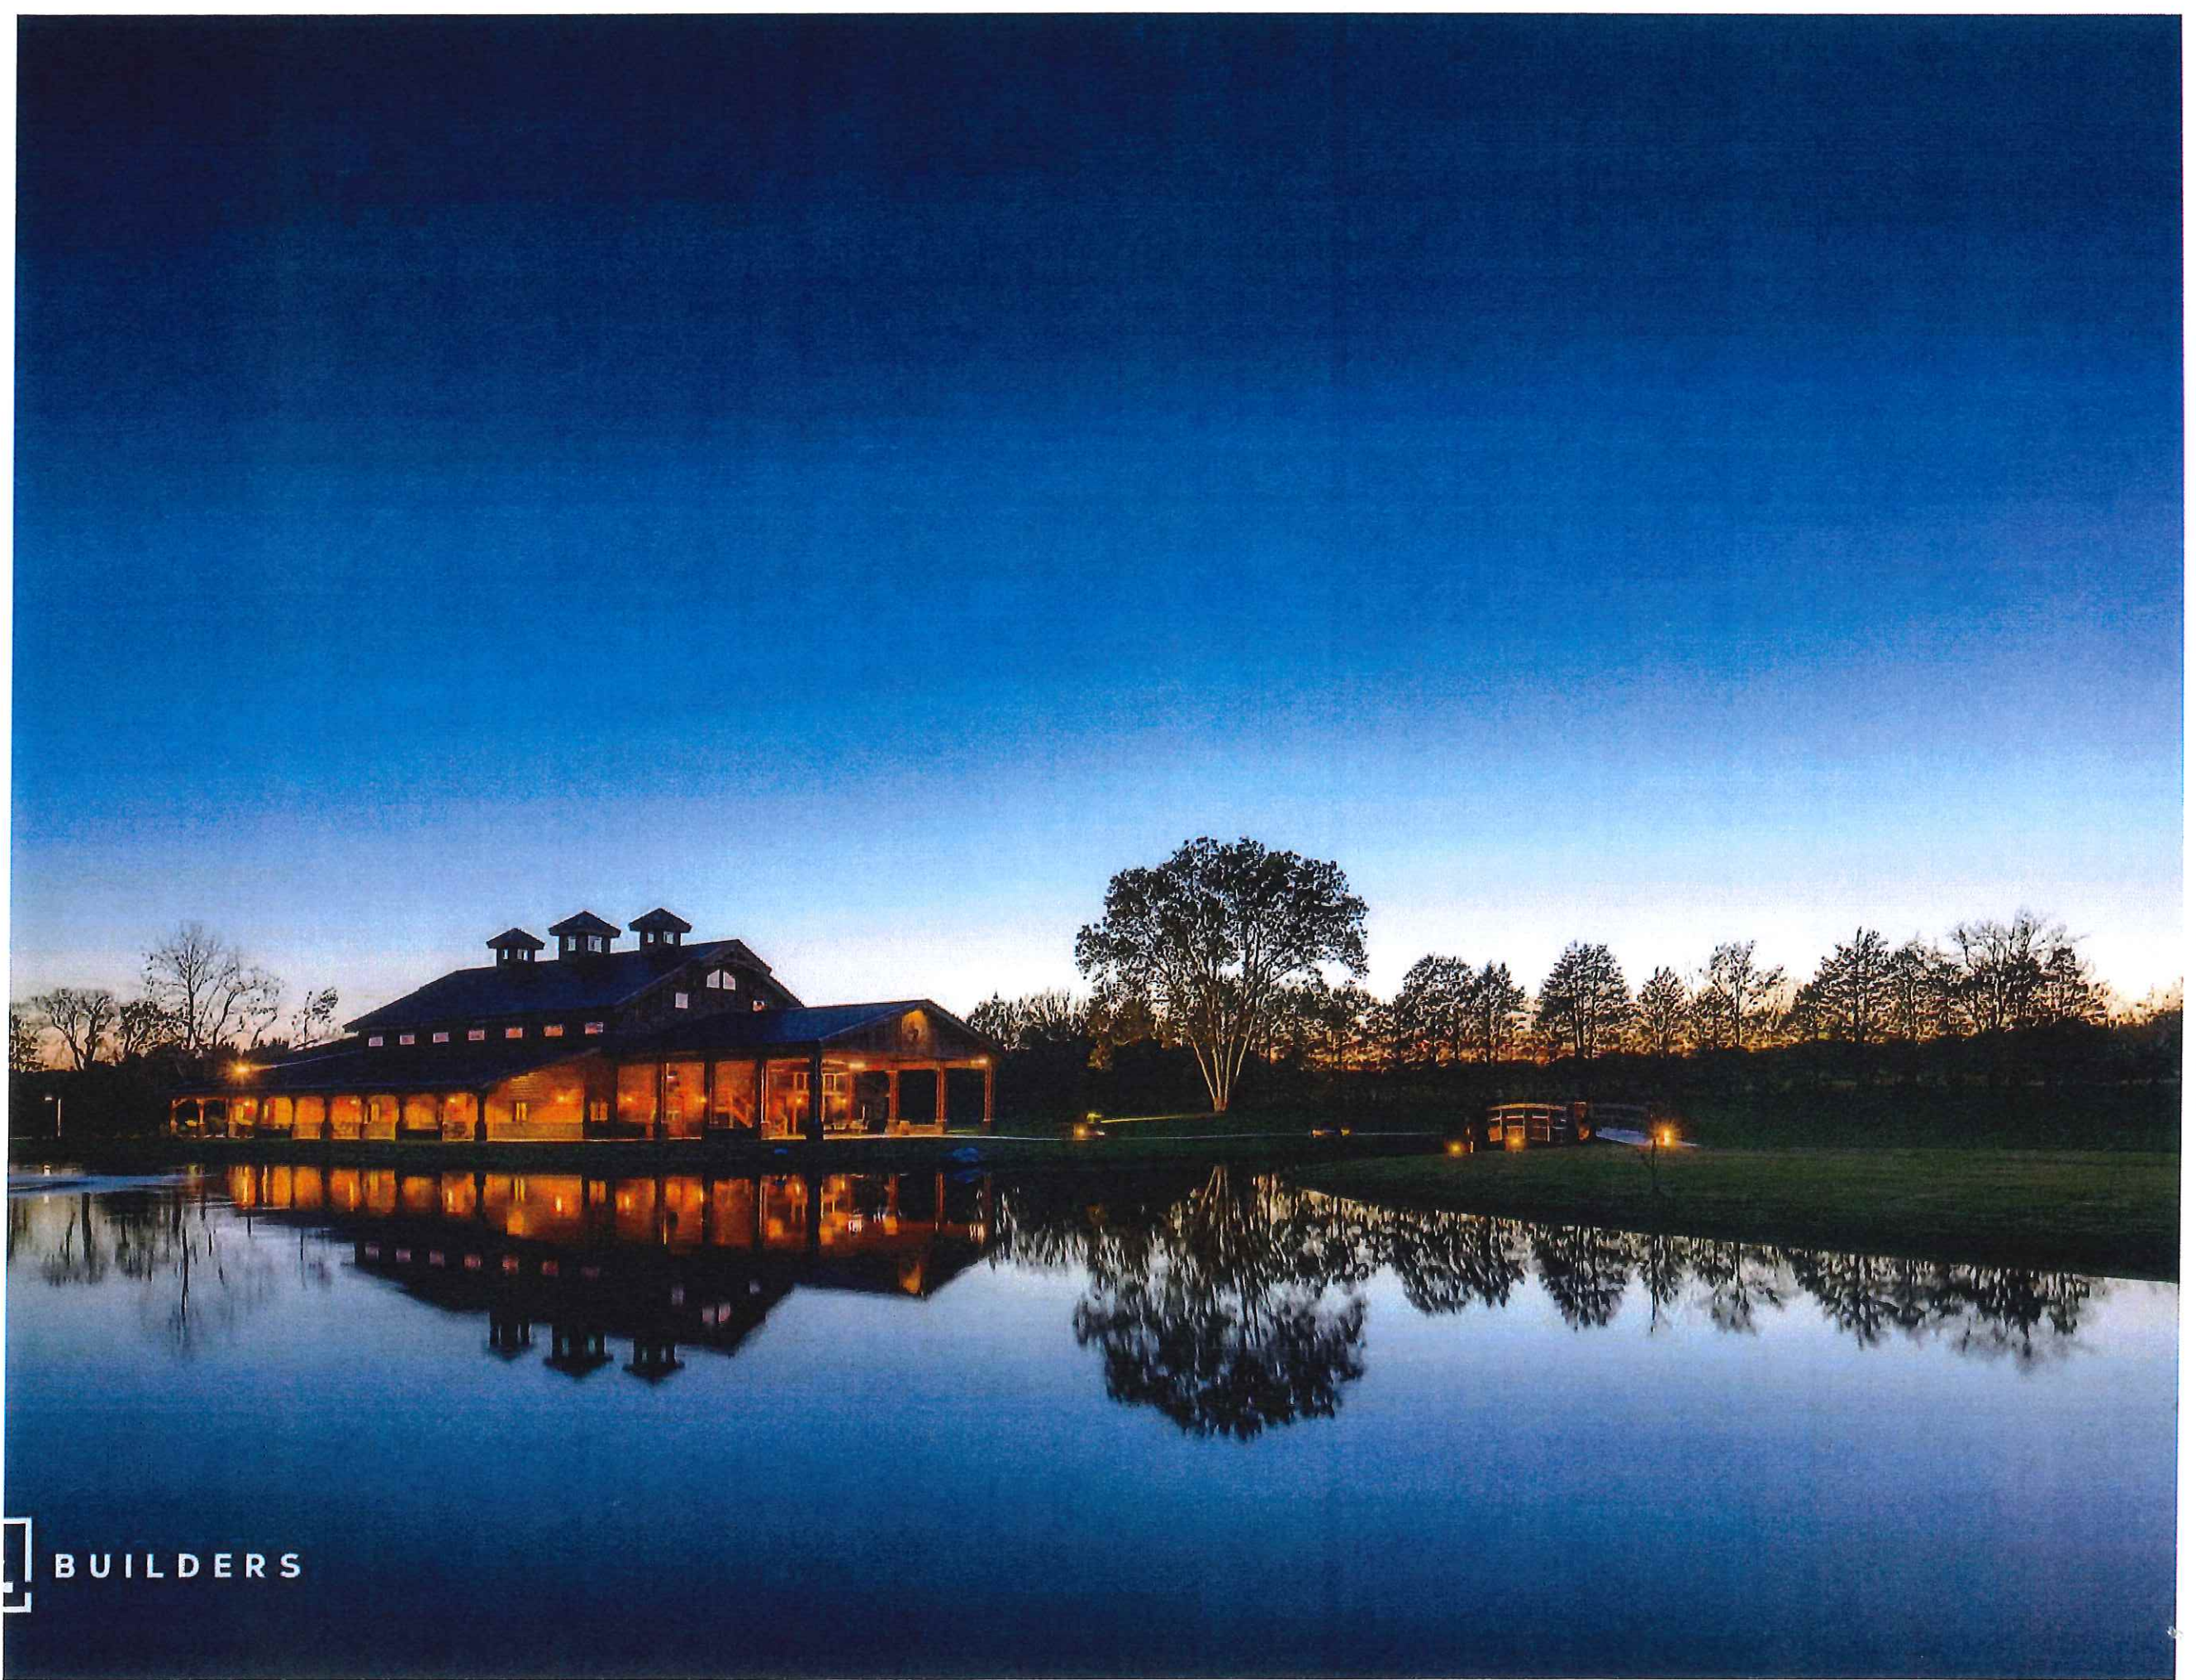

BUILDERS





 BUILDERS