Department of Engineering Tim Bryan, P.E., County Engineer 3137 South Liberty Street, Canton, MS 39046 Office (601) 790-2525 FAX (601) 859-3430

### **MEMORANDUM**

November 27, 2023

To: Sheila Jones, Supervisor, District I
Trey Baxter, Supervisor, District II
Gerald Steen, Supervisor, District III
Karl Banks, Supervisor, District IV
Paul Griffin, Supervisor, District V

From: Tim Bryan, P.E., PTOE

County Engineer

Re: Comcast Cable Utility Permit

County Road Name, Shore View Drive

The Engineering Department recommends approval of the permit application for Comcast Cable to place 917' of aerial cable and 5,758' of UG cable along the following county roads:

- Caroline Blvd.
- Hampton Crossing
- Shore View Drive
- Shore View Cove

Revised: 2/14/2019



# PERMIT APPLICATION FOR THE CONSTRUCTION OR ADJUSTMENT OF A UTILITY WITHIN COUNTY ROAD RIGHT-OF-WAY

<u>Utility Information:</u> Utility Name: <u>Com</u>	cast Communic	ations			
Address: 106 Shore View Dr		City/State,	/ <sub>Zip:</sub> Madiso	n, MS 39	9110
Contact Person: Brittany Green		Contact's F	hone: 615-	522-434	.6
<u>Project Information:</u> County Road Name:					
Beginning Location: Caroline Blvd	(If located within more the		of-way, use Append Shore Viev		nal descriptions)
Length of Project: 6,675	ection: S11	Township:	T8N	Range:	R1E
Description of Work: Comcast to place 91	7' of aerial cable	and 5,758	of UG cable	е.	
$\overline{\mathbf{V}}$ Check Box if Appendix 1 is to be included as	a part of this Applica	ation			

Whereas the above stated Utility makes application to the **Madison County Board of Supervisors** for a Construction Permit. Attached hereto are drawings and plans for the construction of the above facilities located within Madison County owned public rights-of-way. Once stamped by the Madison County Engineering Department, these plans shall not be changed or altered without written approval of the County Engineer, or his representative. A copy of the approved permit and plans shall be on-site at all times during construction.

The Applicant Utility shall comply with all policies, procedures and construction practices as outlined in *A Policy for The Accommodation of Utility Facilities within the Right-of-Way of all Public County Roads* (hereinafter referred to as the "Policy"), as adopted on November 1, 2005, by the **Madison County Board of Supervisors**, and which is hereby made a part of this Application Agreement.

If facilities are to be located within the Rights-of-Way of the County-Federal or State Aid System, Applicant Utility also agrees to comply with applicable provisions of S.O.P. No. SA II-2-8, Accommodation of Utilities on Rights-of-Way, issued by the State Aid Engineer and dated July 1, 2005.

The Applicant Utility understands and agrees that, except as herein granted, no right, title, claim, or easement to said road right-of-way is granted by the issuance of this permit. If this Utility is listed in the general provisions of the Policy, it will be adjusted to comply with same without cost to the County, unless the variance from the Policy has been approved by the granting of the Permit pursuant to this Application.

The Applicant Utility further understands that the Utility's engineering, plant, or other personnel will be responsible for the staking and construction supervision of the work set out above and as shown on the attached plans. If work impacts traffic in any way, the appropriate traffic control shall be installed per the *Manual of Uniform Traffic Control Devices*, Latest Edition.

The Applicant Utility understands that the County Engineer, or his representative, may issue a Stop Work Order at any time if it is deemed that site conditions are not suitable for construction or if any of the requirements of this permit are not being met.

Many County Roads have variable Rights-of-Way and/or no Right-of-Way at all and are maintained under a Prescriptive Easement. It is the sole responsibility of the Applicant Utility to verify the existence and limits of public rights-of-way. If none exists, it is the

responsibility of the Applicant Utility to acquire an easement for their Facilities from the applicable property owner(s). Madison County in no way verifies the limits of Right-of-Way as shown on the permit application.

The Applicant Utility shall be responsible for all future maintenance and repair of the facilities installed under this permit. The Applicant Utility shall make future adjustments to, or relocate, the facilities located within road or highway right-of-way when required for road or highway widening or other road or highway construction at no cost to Madison County. The Applicant Utility shall relocate said utilities within sixty (60) days of notification by County by registered mail, return receipt requested, unless otherwise designated by the County Engineer. Further, any maintenance, repair, or construction shall be done in such a manner as to occasion no unreasonable interference with the normal flow and safety to traffic and at the expense of the utility company. When reasonable care has been taken to locate said utility facilities within the right-of-way, the Applicant Utility understands that any damages caused by routine maintenance and construction by County forces shall be borne by the Applicant Utility.

The Applicant Utility further agrees to indemnify and hold Madison County harmless for any and all claims, accidents, damages, liabilities and expenses occasioned wholly, or in part, by any act or omission of applicant, its agents or employees. In case County shall, without fault on its own part, be made a party to any litigation commenced by or against applicant, then applicant shall protect and hold County harmless, and shall pay all costs, expenses and reasonable attorney's fees incurred or paid by County in connection with said litigation.

connection with said litigation.	expenses and reasonable attorney	s lees incurred or paid by County in
All underground facilities shall be installed at a depth equal	to or greater than 48" below the lo	west adjacent grade.
All pipes carrying liquid shall be encased under County mair	ntained roads.	
WITNESS the signature of the Applicant this the	day of	, 20
	By: Brittany Gr	icant Signature)
	Title: Comcast Coordina	tor
Note: Applicant must be an employee of the Utility name recognize a Contractor, Subcontractor, Agent, or Const for all work performed under this application.		
I, or my authorized representative, have reviewed the plans submitted by the Applicant meet the requireme	• •	<u>.</u>
the Right-of-Way of all Public County Roads.		
	By: By timothy.bry	<b>)</b> an at 9:28 am, Nov 29, 2023
AGREED TO AND APPROVED BY:	Tim Bı	ryan, P.E. y Engineer
Madison County Roard President	Date:	
Madison County Board President		
ENTERED INTO THE MINUTES OF THE BOARD OF	SUPERVISORS OF MADISON	COUNTY, MISSISSIPPI ON THIS

20

# Appendix 1

County Road Name:	Caroline BL	√D_					
Beginning Location:			164253	Ending	Location:	32.54779	7, -90.165753
Length of Project: 55	50'		Section: S11		Township:	T8N	Range: R1E
Description of Work:							
County Road Name:							
Beginning Location:	32.547797,	<u>-90.</u>	165753	Ending	Location:	32.54861	4, -90.166441
Length of Project: 36	37' 		Section: S11		Township:	T8N	Range: R1E
Description of Work:	Comcast to	plac	e new cable	along	Hampton	Crossing.	
	Shore View	Dr					
County Road Name:							
Beginning Location:	32.548614,	-90	.166441_	Ending	Location:	32.548673,	-90.166520
Length of Project: 5	,658'		Section: S11		Township:	T8N	Range: R1E
Description of Work:	Comcast to	plac	e new cable	along	both side	s of Shore	View Dr.
	Ob \ //	0					
County Road Name:							
Beginning Location:	32.547724,	<u>-90.</u>	170779	Ending	Location:	32.548159	9, -90.170796
Length of Project: 10	)0'		Section: S11	<u></u>	Township:	<u>T8N</u>	Range: R1E
Description of Work:	Comcast to	plac	<u>ce new cable</u>	along	both side	es of Shore	View Dr.
County Road Name:							
Beginning Location:				Ending	Location:		
Length of Project:			Section:		Township:		Range:
Description of Work:							



PREPARED BY:
NWA COMMUNICATIONS
5553 HWY 145
SHANNON, MS 38868
LANE WATTS / 662-687-1044
Iwatts@nwautilities.com
permits@nwautilities.com

SUBMITTED ON BEHALF OF: COMCAST COMMUNICATIONS 121 MARKETRIDGE DR RIDGELAND MS 39157 BRITTANY GREEN / 615-522-4346 brittany green2@comcast.com



ENGINEERED FOR:





DISCLAIMER

THESE DRAWINGS AND SPECIFICATIONS
BEING ISSUED IN STRICT
CONFIDENCE AND SHALL NOT BE
REPRODUCED,
COPIED, OR USED FOR ANY PURPOSE
WITHOUT SPECIFIC WRITTEN PERMISSION

### PROJECT TOTAL FOOTAGES

NEW AERIAL BUILD 917'

NEW OVERLASH

NEW BURIED 5758'



MATERIAL LIST

DESCRIPTION	QUANTITY

#### PROJECT IDENTIFICATION

JB #: JB0001631764 ADDRESS: 106 SHORE VIEW DR

CITY, STATE, ZIP: MADISON MS 39110

CITY, STATE, ZIP: MADISON MS 39110

COORDINATOR: BRITTANY GREEN

COUNTY: MADISON DATE: 11-09-23

REVISION: 0

SHEET 1 OF 11

# **LEGEND**


# LINE TYPES

PROPOSED UNDERGROUND PROPOSED AERIAL **EXISTING CONDUIT EDGE OF TRAVEL CENTERLINE** LANE DIVIDER RIGHT OF WAY DRIVEWAY FENCE LINE PROPERTY LINE **SIDEWALK** RAILROAD WATER **SEWER** GAS STORM DRAIN **TELECOMMUNICATIONS POWER** —UNK----UNKNOWN UTILITY

# **ABBREVIATIONS**

EOP **EDGE OF PAVEMENT** R/W RIGHT OF WAY R RISER SD STORM DRAIN S/W SIDEWALK HDPE HIGH DENSITY POLYETHYLENE STA. STATION NUMBER **TELCO TELECOMMUNICATIONS** HH HANDHOLE D/W **DRIVEWAY** CONC. **CONCRETE** F/O FIBER OPTIC EC **EXISTING CONDUIT** 

# **SYMBOLS**

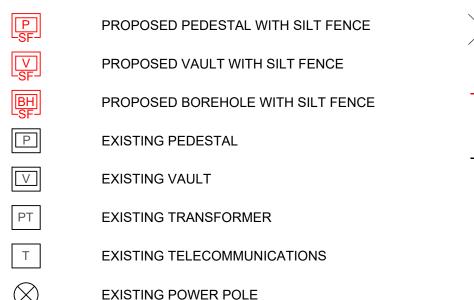


**EXISTING MANHOLE** 

WATER VAULT

**RISER** 



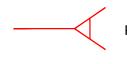

PROPOSED ANCHOR



**EXISTING ANCHOR** 



STORM DRAIN SYMBOLS





STORM DRAIN SYMBOLS



ADA RAMP



**NORTH ARROW** 



FIRE HYDRANT



ENGINEERED FOR:





DISCLAIMER

THESE DRAWINGS AND SPECIFICATIONS BEING ISSUED IN STRICT CONFIDENCE AND SHALL NOT BE REPRODUCED. COPIED, OR USED FOR ANY PURPOSE WITHOUT SPECIFIC WRITTEN PERMISSION

#### PROJECT TOTAL FOOTAGES

**NEW AERIAL BUILD** 917'

> **NEW OVERLASH** 0'

**NEW BURIED** 

5758'

MATERIAL LIST

DESCRIPTION	QUANTITY
	•

#### PROJECT IDENTIFICATION

JB #: JB0001631764


ADDRESS: 106 SHORE VIEW DR


CITY, STATE, ZIP: MADISON MS 39110 COORDINATOR: BRITTANY GREEN


COUNTY: MADISON


DATE: 11-09-23 REVISION: 0


SHEET 2 OF 11

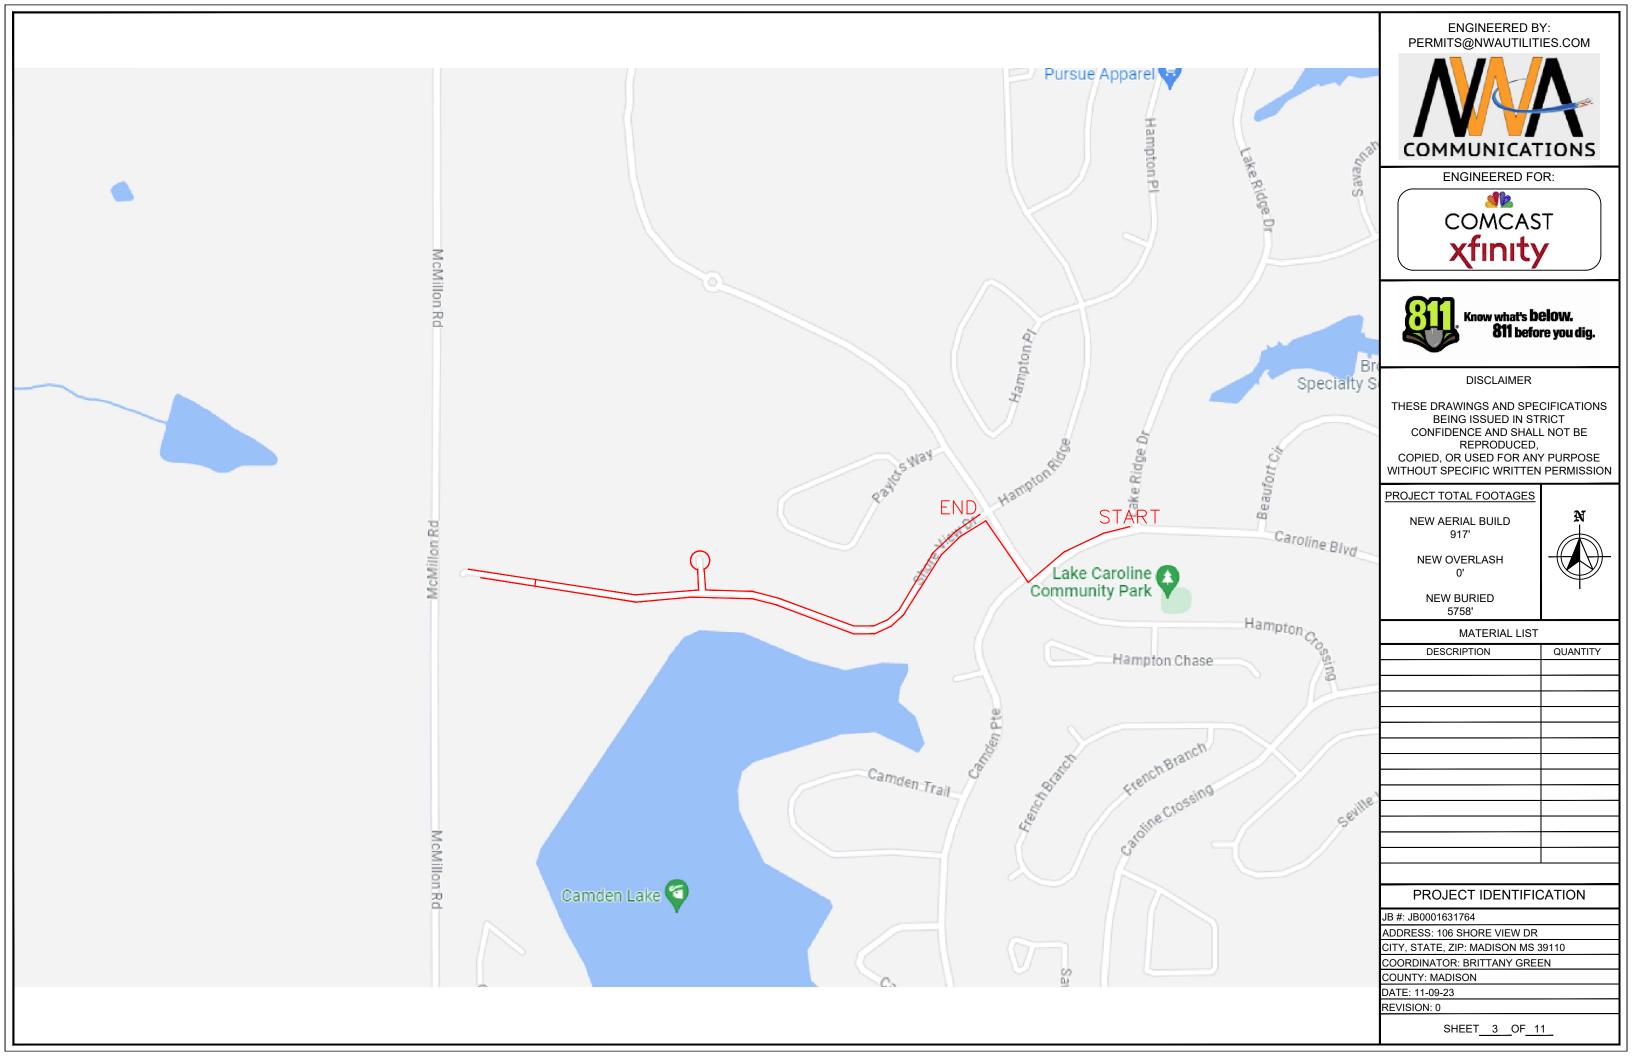


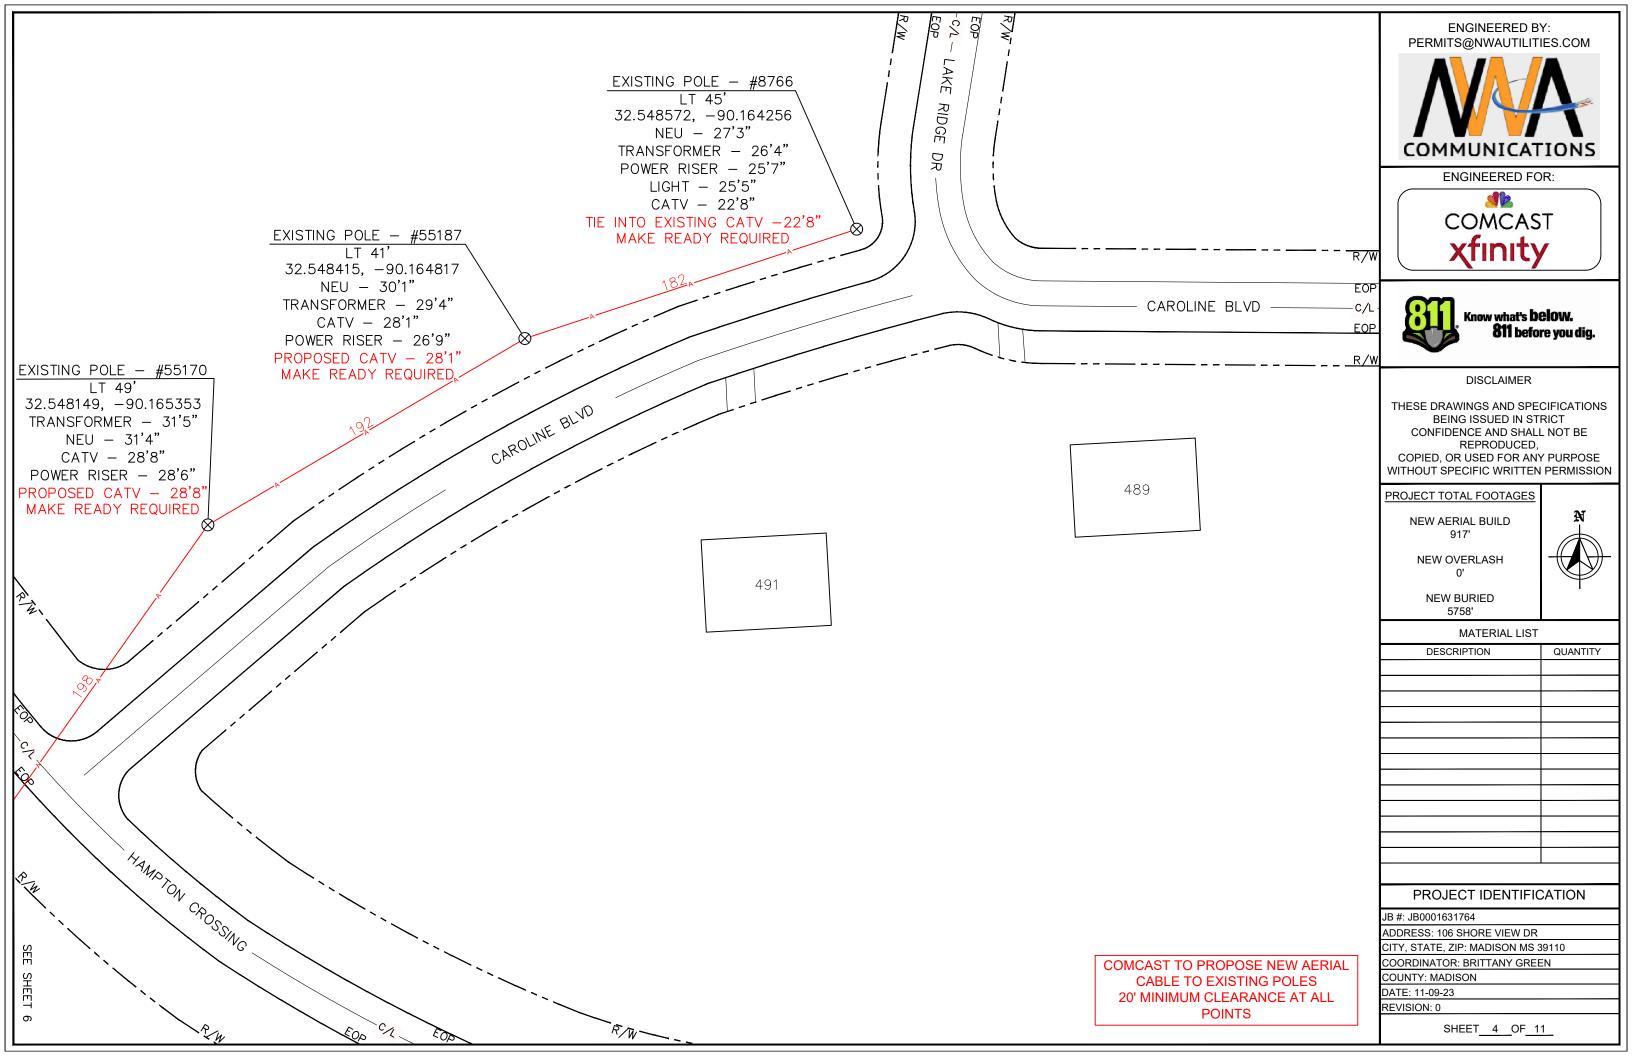


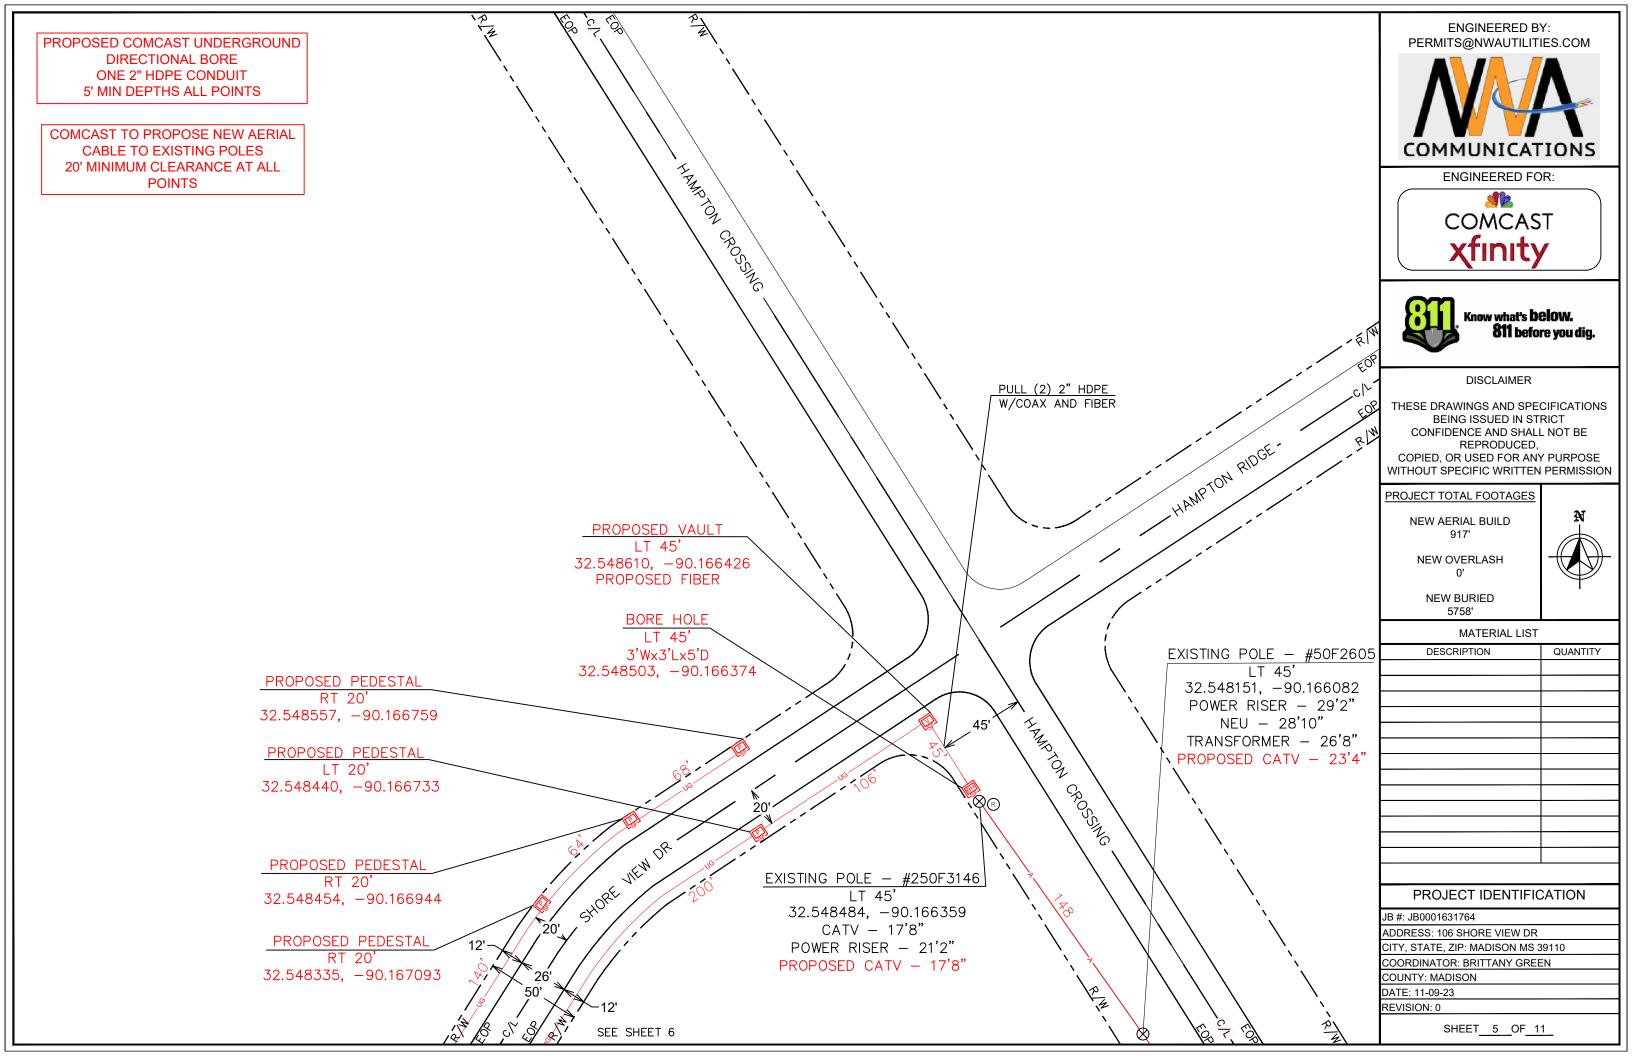


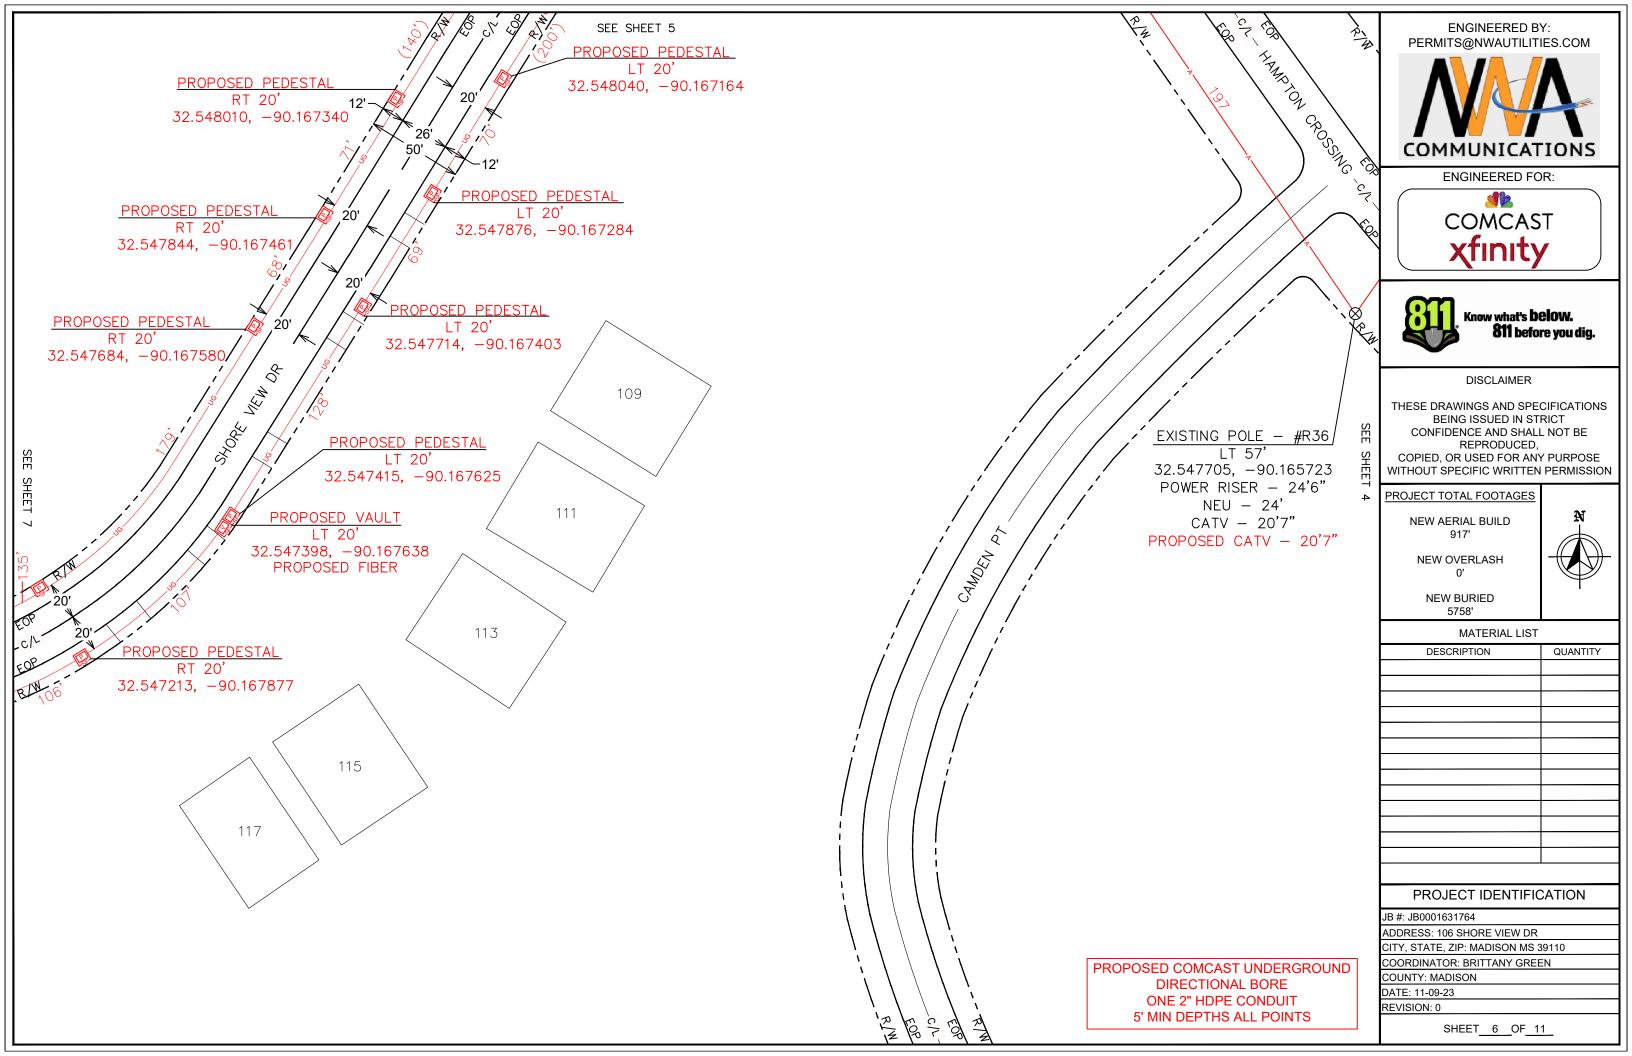

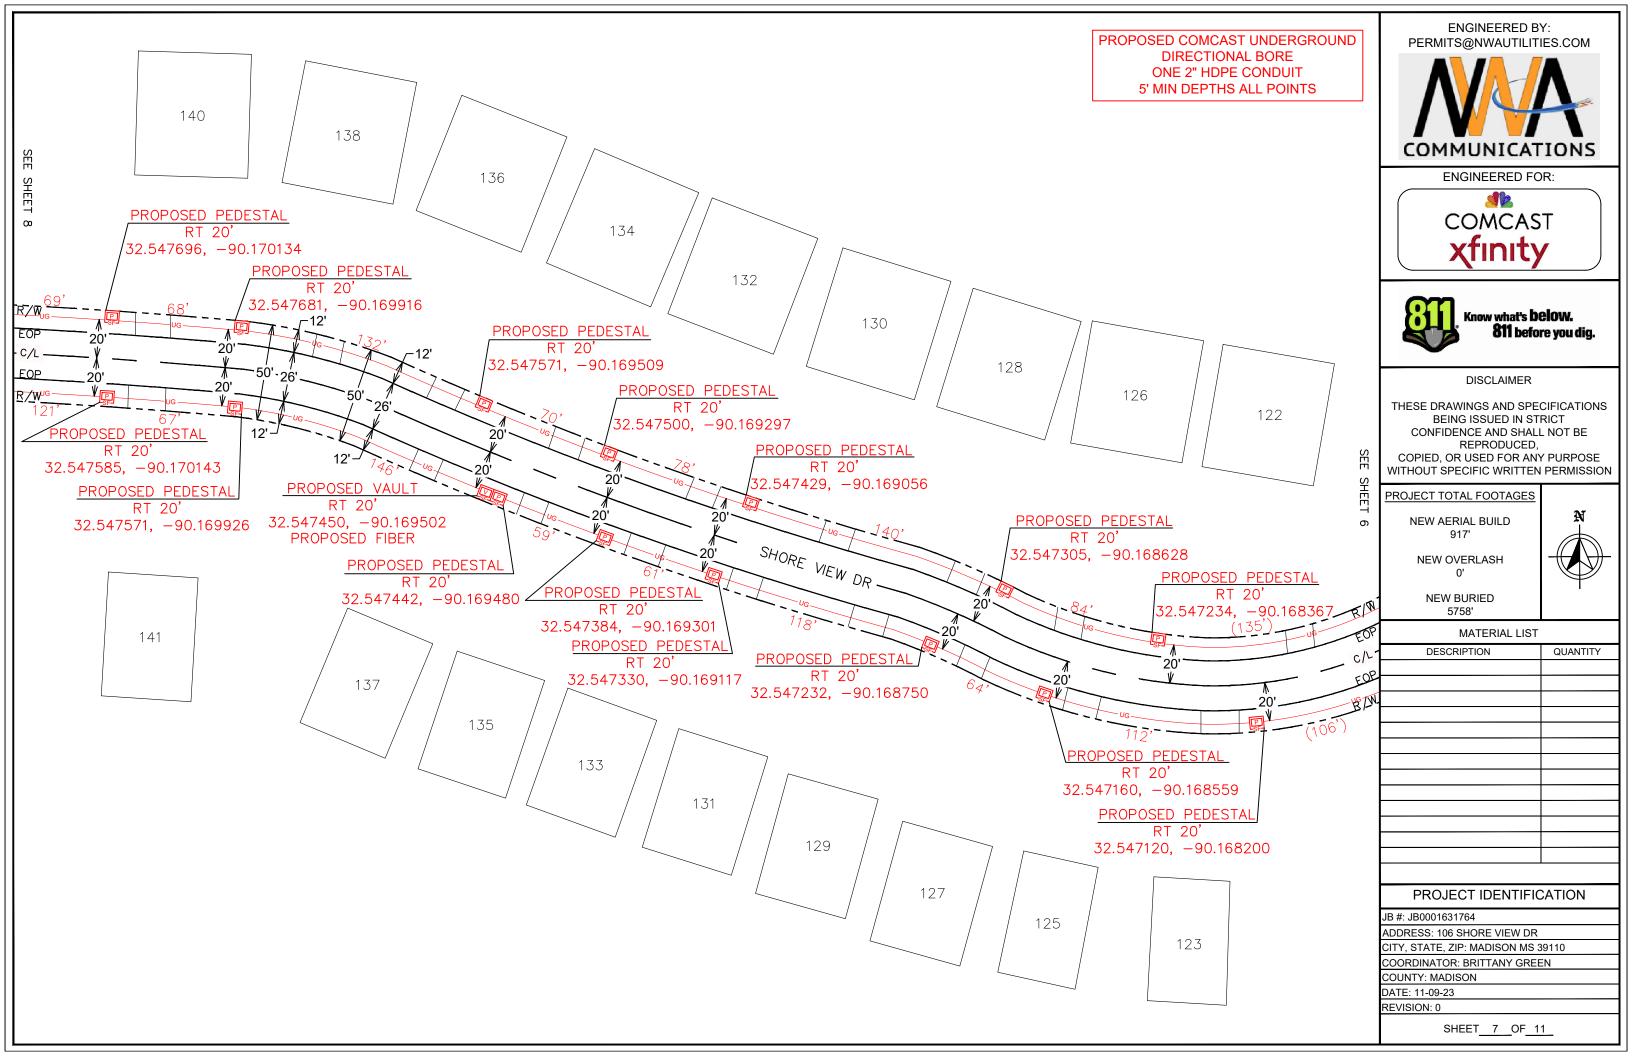


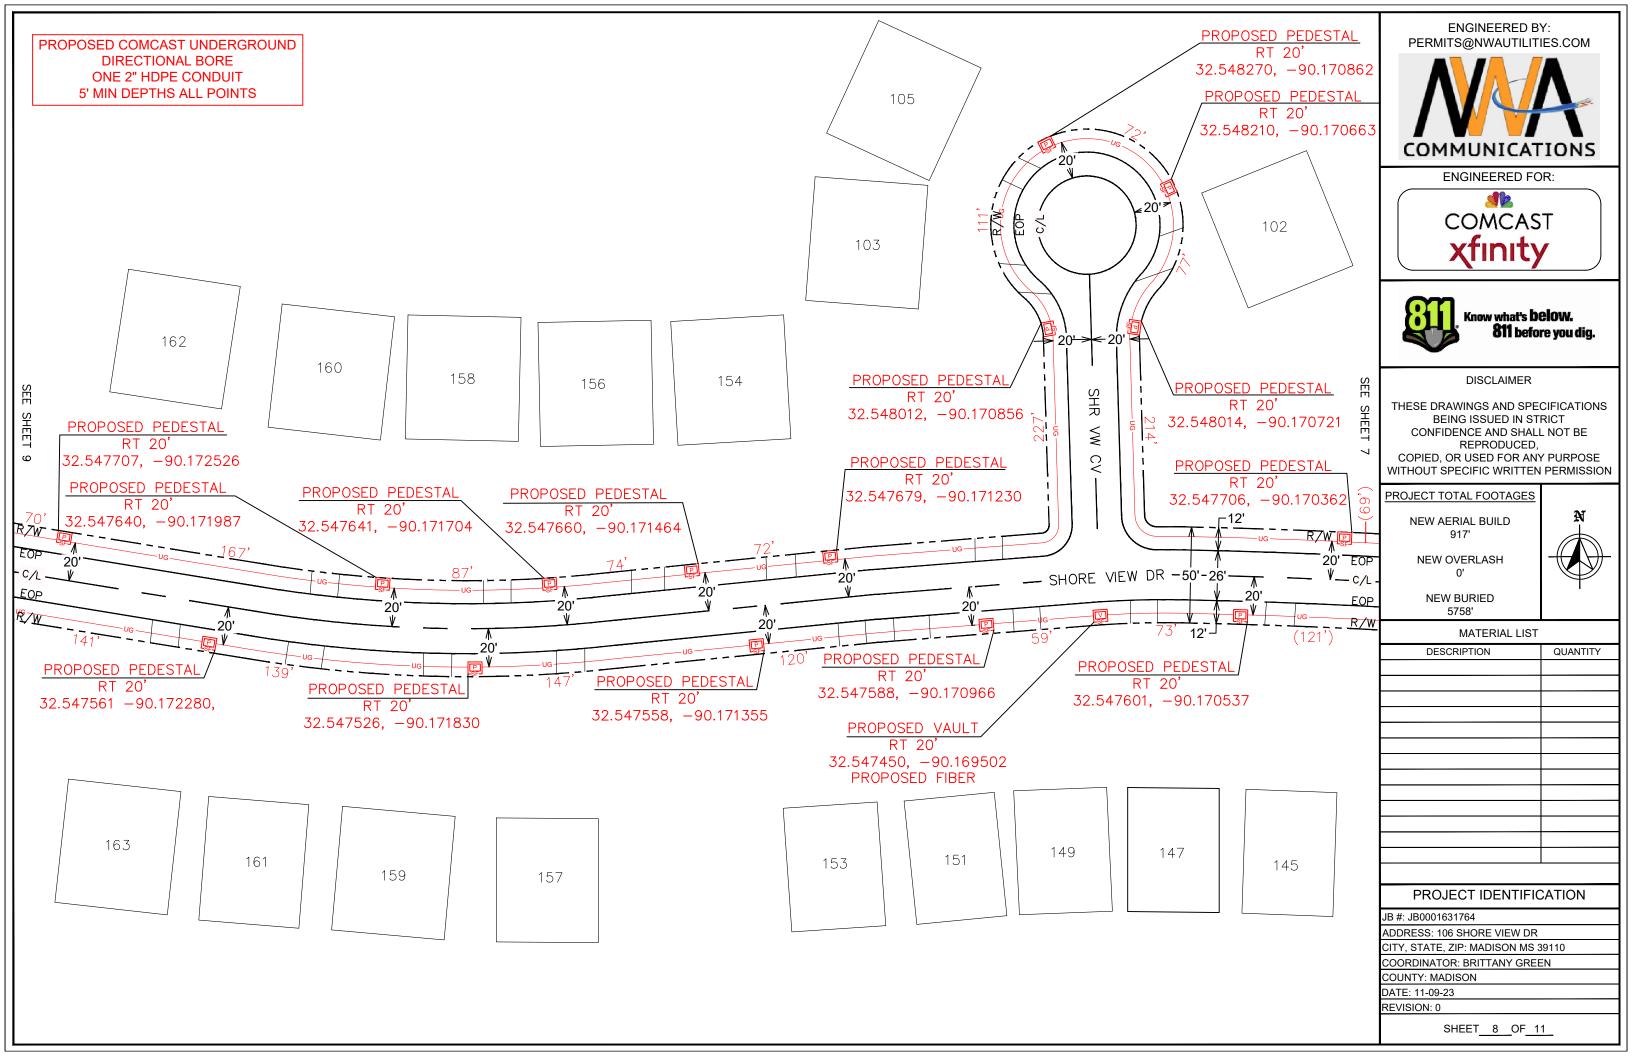

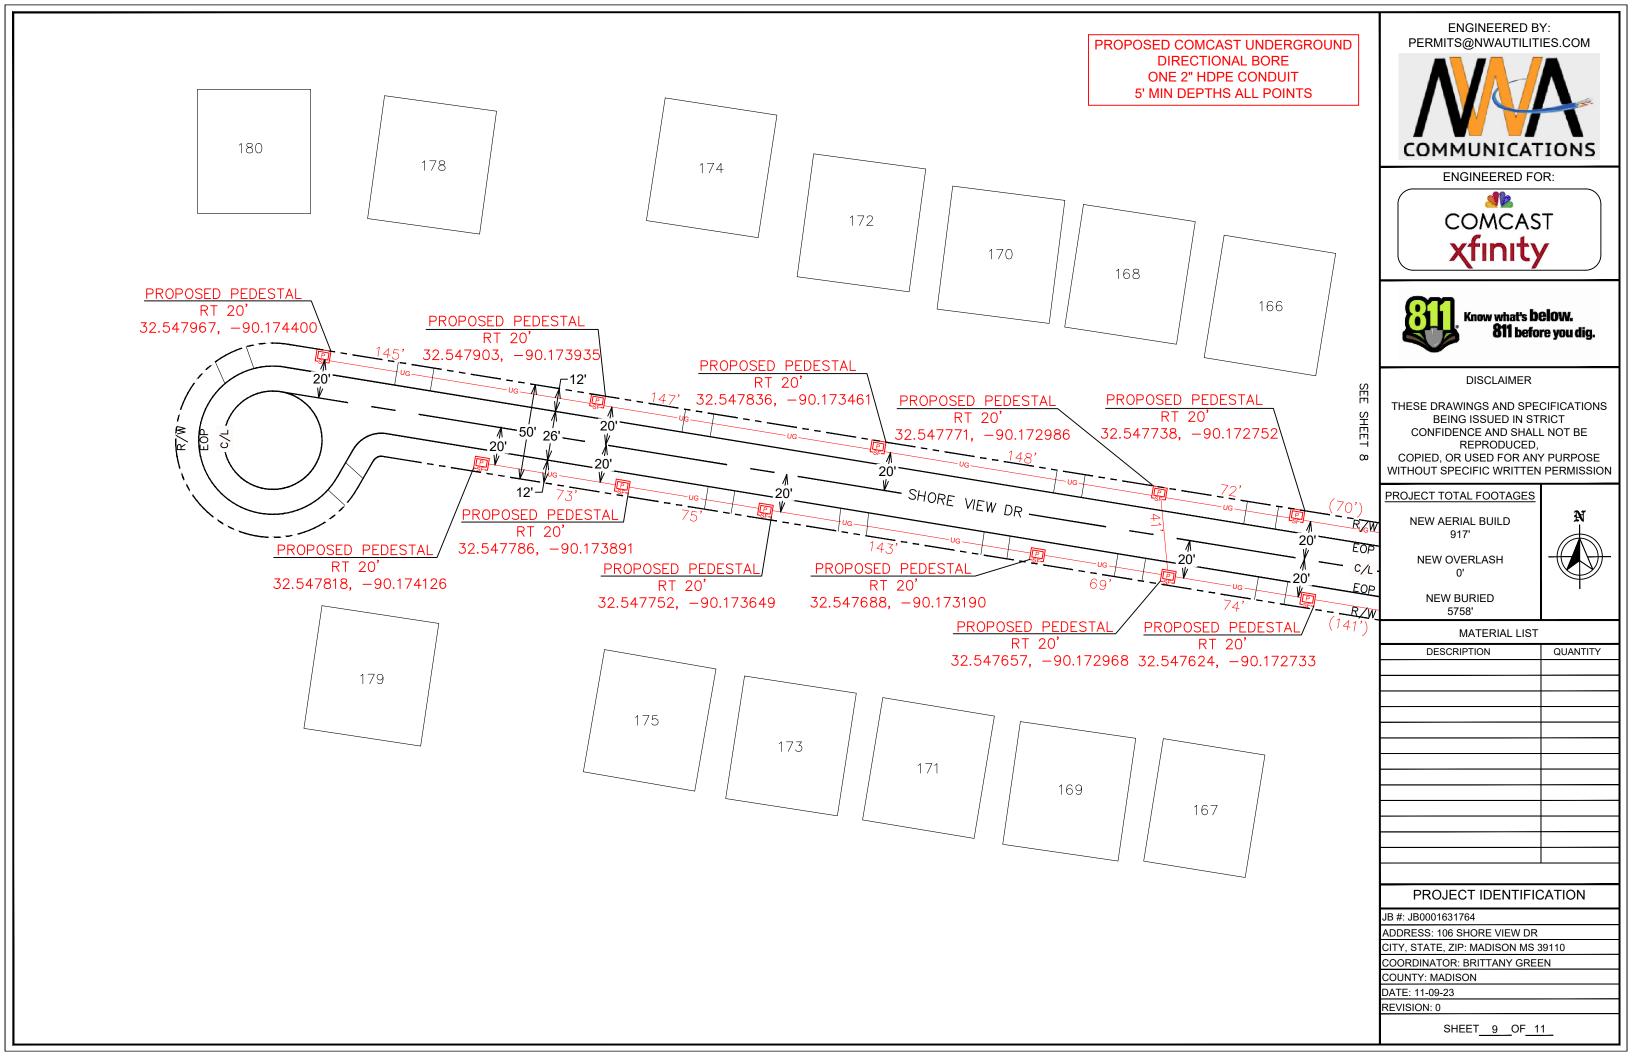

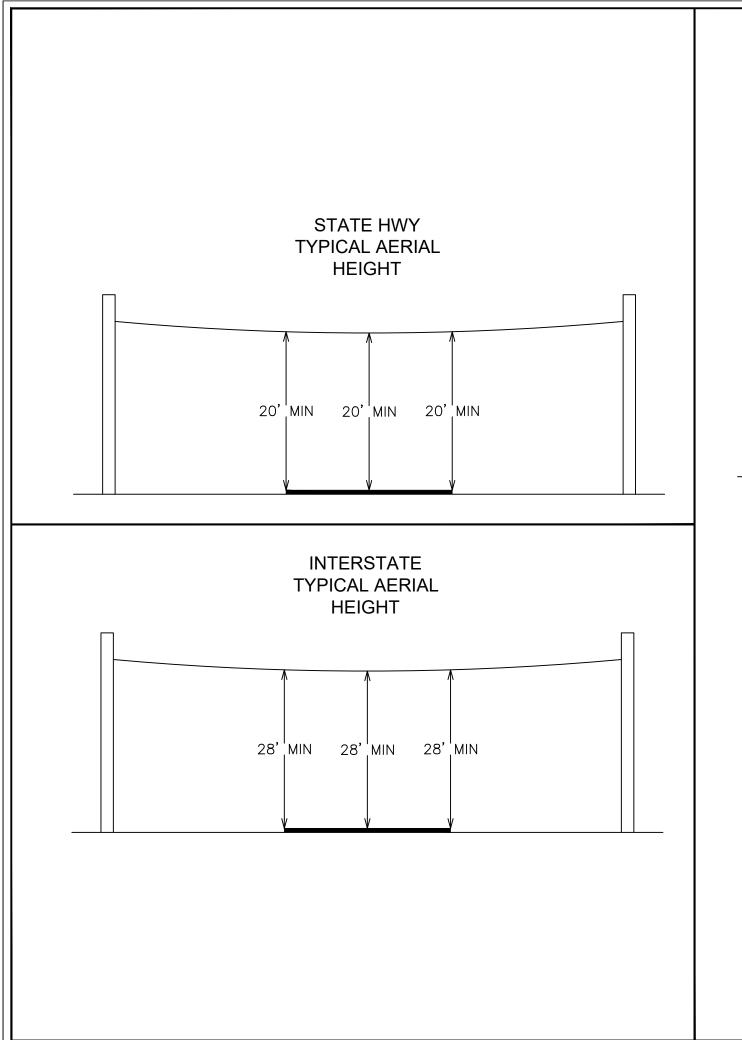



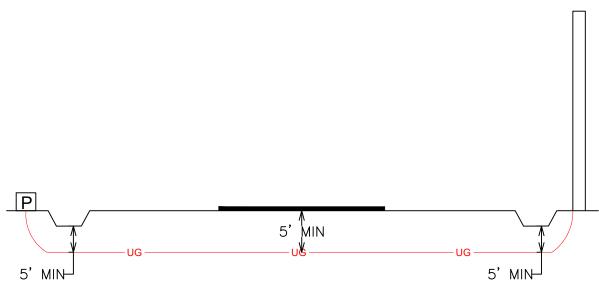



ENGINEERED FOR:





DISCLAIMER

THESE DRAWINGS AND SPECIFICATIONS
BEING ISSUED IN STRICT
CONFIDENCE AND SHALL NOT BE
REPRODUCED,
COPIED, OR USED FOR ANY PURPOSE
WITHOUT SPECIFIC WRITTEN PERMISSION

### PROJECT TOTAL FOOTAGES

NEW AERIAL BUILD 917'

NEW OVERLASH

0'

NEW BURIED

5758'	
A BOKIED	

MATERIAL LIST				
DESCRIPTION	QUANTITY			

# PROJECT IDENTIFICATION

JB #: JB0001631764

ADDRESS: 106 SHORE VIEW DR

CITY, STATE, ZIP: MADISON MS 39110


COORDINATOR: BRITTANY GREEN

COUNTY: MADISON

DATE: 11-09-23 REVISION: 0

SION: 0

SHEET 10 OF 11

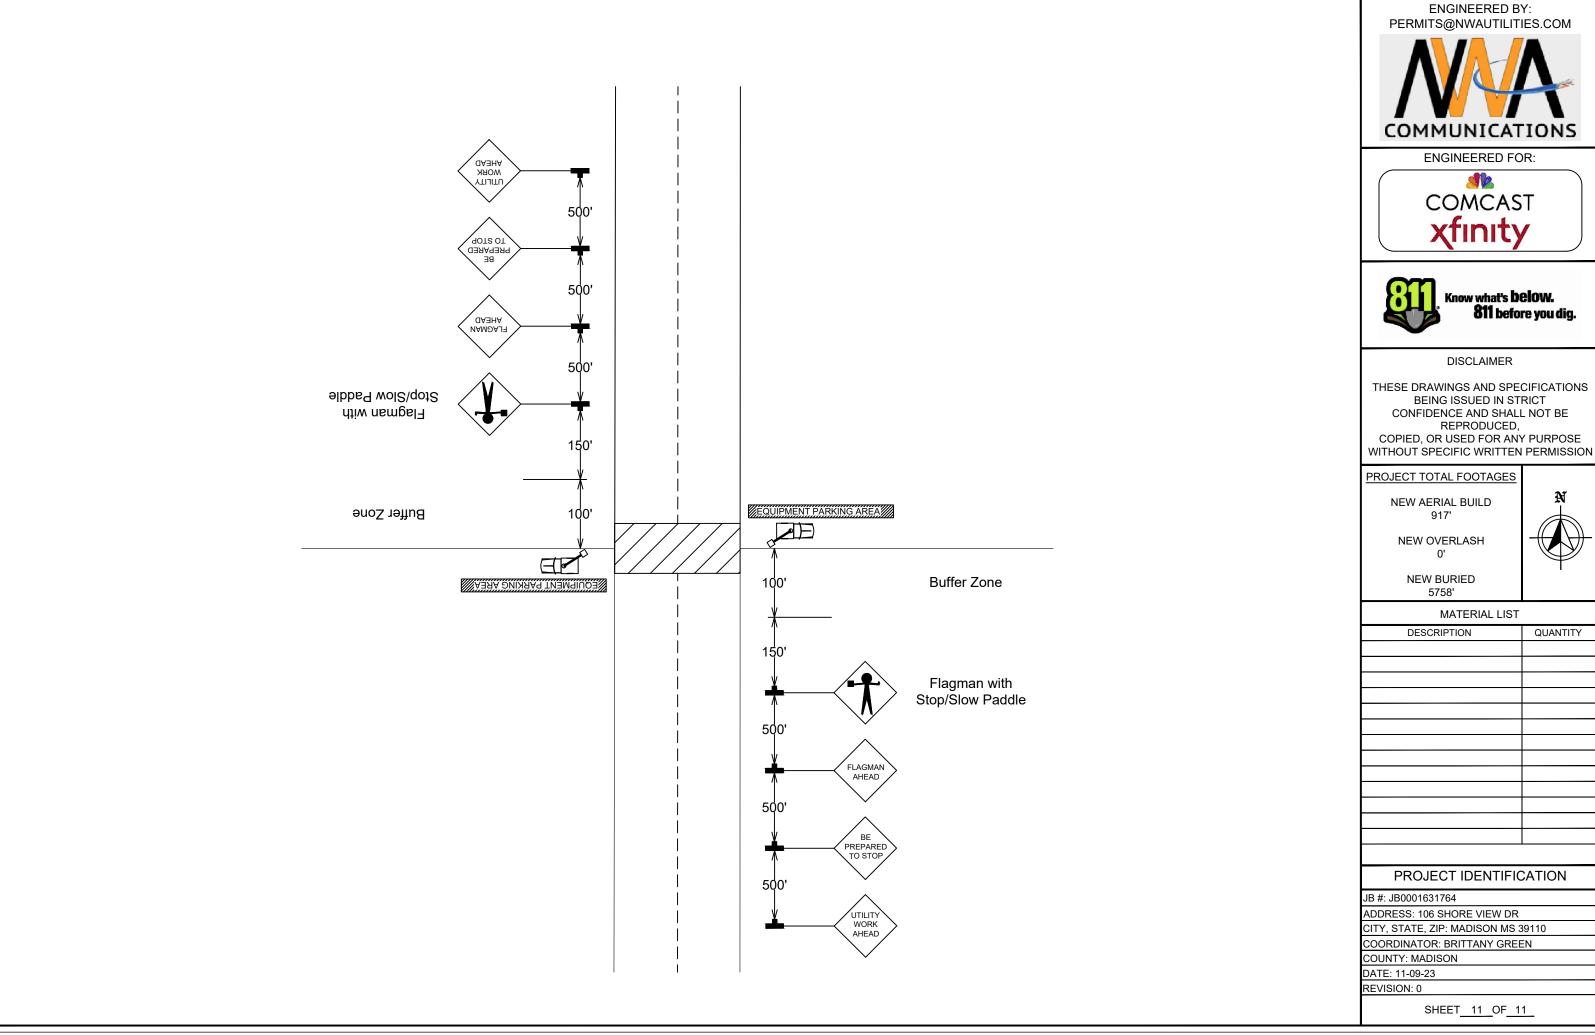

DESCRIPTION	QUANTITY