

# **BOARD OF SUPERVISORS**

# **MADISON COUNTY, MISSISSIPPI**

Department of Engineering  
Tim Bryan, P.E., PTOE, County Engineer

3137 South Liberty Street, Canton, MS 39046  
Office (601) 855-5582 FAX (601) 859-5857

## **MEMORANDUM**

May 28, 2025

To: Casey Brannon, Supervisor, District I  
Trey Baxter, Supervisor, District II  
Gerald Steen, Supervisor, District III  
Karl Banks, Supervisor, District IV  
Paul Griffin, Supervisor, District V

From: Tim Bryan, P.E., PTOE  
County Engineer

Re: Telepak Networks/D.B.A. Cspire Utility Permit  
County Road Name, Cox Ferry Road

The Engineering Department recommends approval for Cspire to do construction of underground fiber-optic internet utility, by method of directional bore, within the right of way county-maintained roads listed below.

- Crawford Road
- Watson Road
- Cox Ferry Road

---

CASEY BRANNON  
District One

TREY BAXTER  
District Two

GERALD STEEN  
District Three

KARL M. BANKS  
District Four

PAUL GRIFFIN  
District Five



## PERMIT APPLICATION FOR THE CONSTRUCTION OR ADJUSTMENT OF A UTILITY WITHIN COUNTY ROAD RIGHT-OF-WAY

Utility Information: Utility Name: \_\_\_\_\_

Address: \_\_\_\_\_ City/State/Zip: \_\_\_\_\_

Contact Person: \_\_\_\_\_ Contact's Phone: \_\_\_\_\_

Project Information: County Road Name: \_\_\_\_\_

*(If located within more than one road right-of-way, use Appendix 1 for additional descriptions)*

Beginning Location: \_\_\_\_\_ Ending Location: \_\_\_\_\_

Length of Project: \_\_\_\_\_ Section: \_\_\_\_\_ Township: \_\_\_\_\_ Range: \_\_\_\_\_

Description of Work: \_\_\_\_\_

\_\_\_\_\_

\_\_\_\_\_

☐ Check Box if Appendix 1 is to be included as a part of this Application

Whereas the above stated Utility makes application to the **Madison County Board of Supervisors** for a Construction Permit. Attached hereto are drawings and plans for the construction of the above facilities located within Madison County owned public rights-of-way. Once stamped by the Madison County Engineering Department, these plans shall not be changed or altered without written approval of the County Engineer, or his representative. A copy of the approved permit and plans shall be on-site at all times during construction.

The Applicant Utility shall comply with all policies, procedures and construction practices as outlined in *A Policy for The Accommodation of Utility Facilities within the Right-of-Way of all Public County Roads* (hereinafter referred to as the "Policy"), as adopted on November 1, 2005, by the **Madison County Board of Supervisors**, and which is hereby made a part of this Application Agreement.

If facilities are to be located within the Rights-of-Way of the County-Federal or State Aid System, Applicant Utility also agrees to comply with applicable provisions of *S.O.P. No. SA II-2-8, Accommodation of Utilities on Rights-of-Way*, issued by the State Aid Engineer and dated July 1, 2005.

The Applicant Utility understands and agrees that, except as herein granted, no right, title, claim, or easement to said road right-of-way is granted by the issuance of this permit. If this Utility is listed in the general provisions of the Policy, it will be adjusted to comply with same without cost to the County, unless the variance from the Policy has been approved by the granting of the Permit pursuant to this Application.

The Applicant Utility further understands that the Utility's engineering, plant, or other personnel will be responsible for the staking and construction supervision of the work set out above and as shown on the attached plans. If work impacts traffic in any way, the appropriate traffic control shall be installed per the *Manual of Uniform Traffic Control Devices*, Latest Edition.

The Applicant Utility understands that the County Engineer, or his representative, may issue a Stop Work Order at any time if it is deemed that site conditions are not suitable for construction or if any of the requirements of this permit are not being met.

Many County Roads have variable Rights-of-Way and/or no Right-of-Way at all and are maintained under a Prescriptive Easement. It is the sole responsibility of the Applicant Utility to verify the existence and limits of public rights-of-way. If none exists, it is the

responsibility of the Applicant Utility to acquire an easement for their Facilities from the applicable property owner(s). Madison County in no way verifies the limits of Right-of-Way as shown on the permit application.

The Applicant Utility shall be responsible for all future maintenance and repair of the facilities installed under this permit. The Applicant Utility shall make future adjustments to, or relocate, the facilities located within road or highway right-of-way when required for road or highway widening or other road or highway construction at no cost to Madison County. The Applicant Utility shall relocate said utilities within sixty (60) days of notification by County by registered mail, return receipt requested, unless otherwise designated by the County Engineer. Further, any maintenance, repair, or construction shall be done in such a manner as to occasion no unreasonable interference with the normal flow and safety to traffic and at the expense of the utility company. When reasonable care has been taken to locate said utility facilities within the right-of-way, the Applicant Utility understands that any damages caused by routine maintenance and construction by County forces shall be borne by the Applicant Utility.

The Applicant Utility further agrees to indemnify and hold Madison County harmless for any and all claims, accidents, damages, liabilities and expenses occasioned wholly, or in part, by any act or omission of applicant, its agents or employees. In case County shall, without fault on its own part, be made a party to any litigation commenced by or against applicant, then applicant shall protect and hold County harmless, and shall pay all costs, expenses and reasonable attorney's fees incurred or paid by County in connection with said litigation.

All underground facilities shall be installed at a depth equal to or greater than 48" below the lowest adjacent grade.

All pipes carrying liquid shall be encased under County maintained roads.

WITNESS the signature of the Applicant this the \_\_\_\_\_ day of \_\_\_\_\_, 20\_\_\_\_\_.

By: \_\_\_\_\_  
(Applicant Signature)

Title: \_\_\_\_\_

**Note:** *Applicant must be an employee of the Utility named in this application. The Madison County Board of Supervisors will not recognize a Contractor, Subcontractor, Agent, or Consulting Engineer as the Applicant. Utility Company shall be fully responsible for all work performed under this application.*

I, or my authorized representative, have reviewed this application and determined that the drawing, sketches, and plans submitted by the Applicant meet the requirements of *A Policy for The Accommodation of Utility Facilities within the Right-of-Way of all Public County Roads.*

**APPROVED**  
By **Tim Bryan at 2:46 pm, May 29, 2025**  
Tim Bryan, P.E.  
County Engineer

AGREED TO AND APPROVED BY:

\_\_\_\_\_  
Madison County Board President

Date: \_\_\_\_\_

ENTERED INTO THE MINUTES OF THE BOARD OF SUPERVISORS OF MADISON COUNTY, MISSISSIPPI ON THIS

\_\_\_\_\_ DAY OF \_\_\_\_\_, 20\_\_\_\_\_.

## Appendix 1

County Road Name: \_\_\_\_\_

Beginning Location: \_\_\_\_\_ Ending Location: \_\_\_\_\_

Length of Project: \_\_\_\_\_ Section: \_\_\_\_\_ Township: \_\_\_\_\_ Range: \_\_\_\_\_

Description of Work: \_\_\_\_\_

\_\_\_\_\_

\_\_\_\_\_

County Road Name: \_\_\_\_\_

Beginning Location: \_\_\_\_\_ Ending Location: \_\_\_\_\_

Length of Project: \_\_\_\_\_ Section: \_\_\_\_\_ Township: \_\_\_\_\_ Range: \_\_\_\_\_

Description of Work: \_\_\_\_\_

\_\_\_\_\_

\_\_\_\_\_

County Road Name: \_\_\_\_\_

Beginning Location: \_\_\_\_\_ Ending Location: \_\_\_\_\_

Length of Project: \_\_\_\_\_ Section: \_\_\_\_\_ Township: \_\_\_\_\_ Range: \_\_\_\_\_

Description of Work: \_\_\_\_\_

\_\_\_\_\_

\_\_\_\_\_

County Road Name: \_\_\_\_\_

Beginning Location: \_\_\_\_\_ Ending Location: \_\_\_\_\_

Length of Project: \_\_\_\_\_ Section: \_\_\_\_\_ Township: \_\_\_\_\_ Range: \_\_\_\_\_

Description of Work: \_\_\_\_\_

\_\_\_\_\_

\_\_\_\_\_

County Road Name: \_\_\_\_\_

Beginning Location: \_\_\_\_\_ Ending Location: \_\_\_\_\_

Length of Project: \_\_\_\_\_ Section: \_\_\_\_\_ Township: \_\_\_\_\_ Range: \_\_\_\_\_

Description of Work: \_\_\_\_\_

\_\_\_\_\_

\_\_\_\_\_



# FLORA CRAWFORD ADDITION

CITY OF FLORA  
MADISON COUNTY, MISSISSIPPI  
5/14/2025



**NOTE:**  
SOME ROADS, THE CITY HAS NO CURRENT  
RECORDED RIGHT-OF-WAY. THE AFFECTED  
ROADS ARE SHOWN AS APPARENT  
RIGHT-OF-WAY. PERMISSION TO PLACE FIBER 5'  
OFF OF EDGE OF PAVEMENT REQUIRED.

## PERMITS REQUIRED

|               |     |
|---------------|-----|
| CITY :        | N/A |
| COUNTY :      | YES |
| MDOT :        | N/A |
| FEDERAL :     | N/A |
| RAILROAD :    | N/A |
| PRIVATE R/W : | N/A |
| MISC :        | N/A |

## HOUSE COUNT

|           |    |
|-----------|----|
| OCCUPIED: | 17 |
| VACANT :  | 3  |
| TOTAL :   | 20 |


|               |      |
|---------------|------|
| MILEAGE       | 2.16 |
| LOTS PER MILE | 9.26 |

PREPARED BY:





FLORA  
MADISON COUNTY, MISSISSIPPI

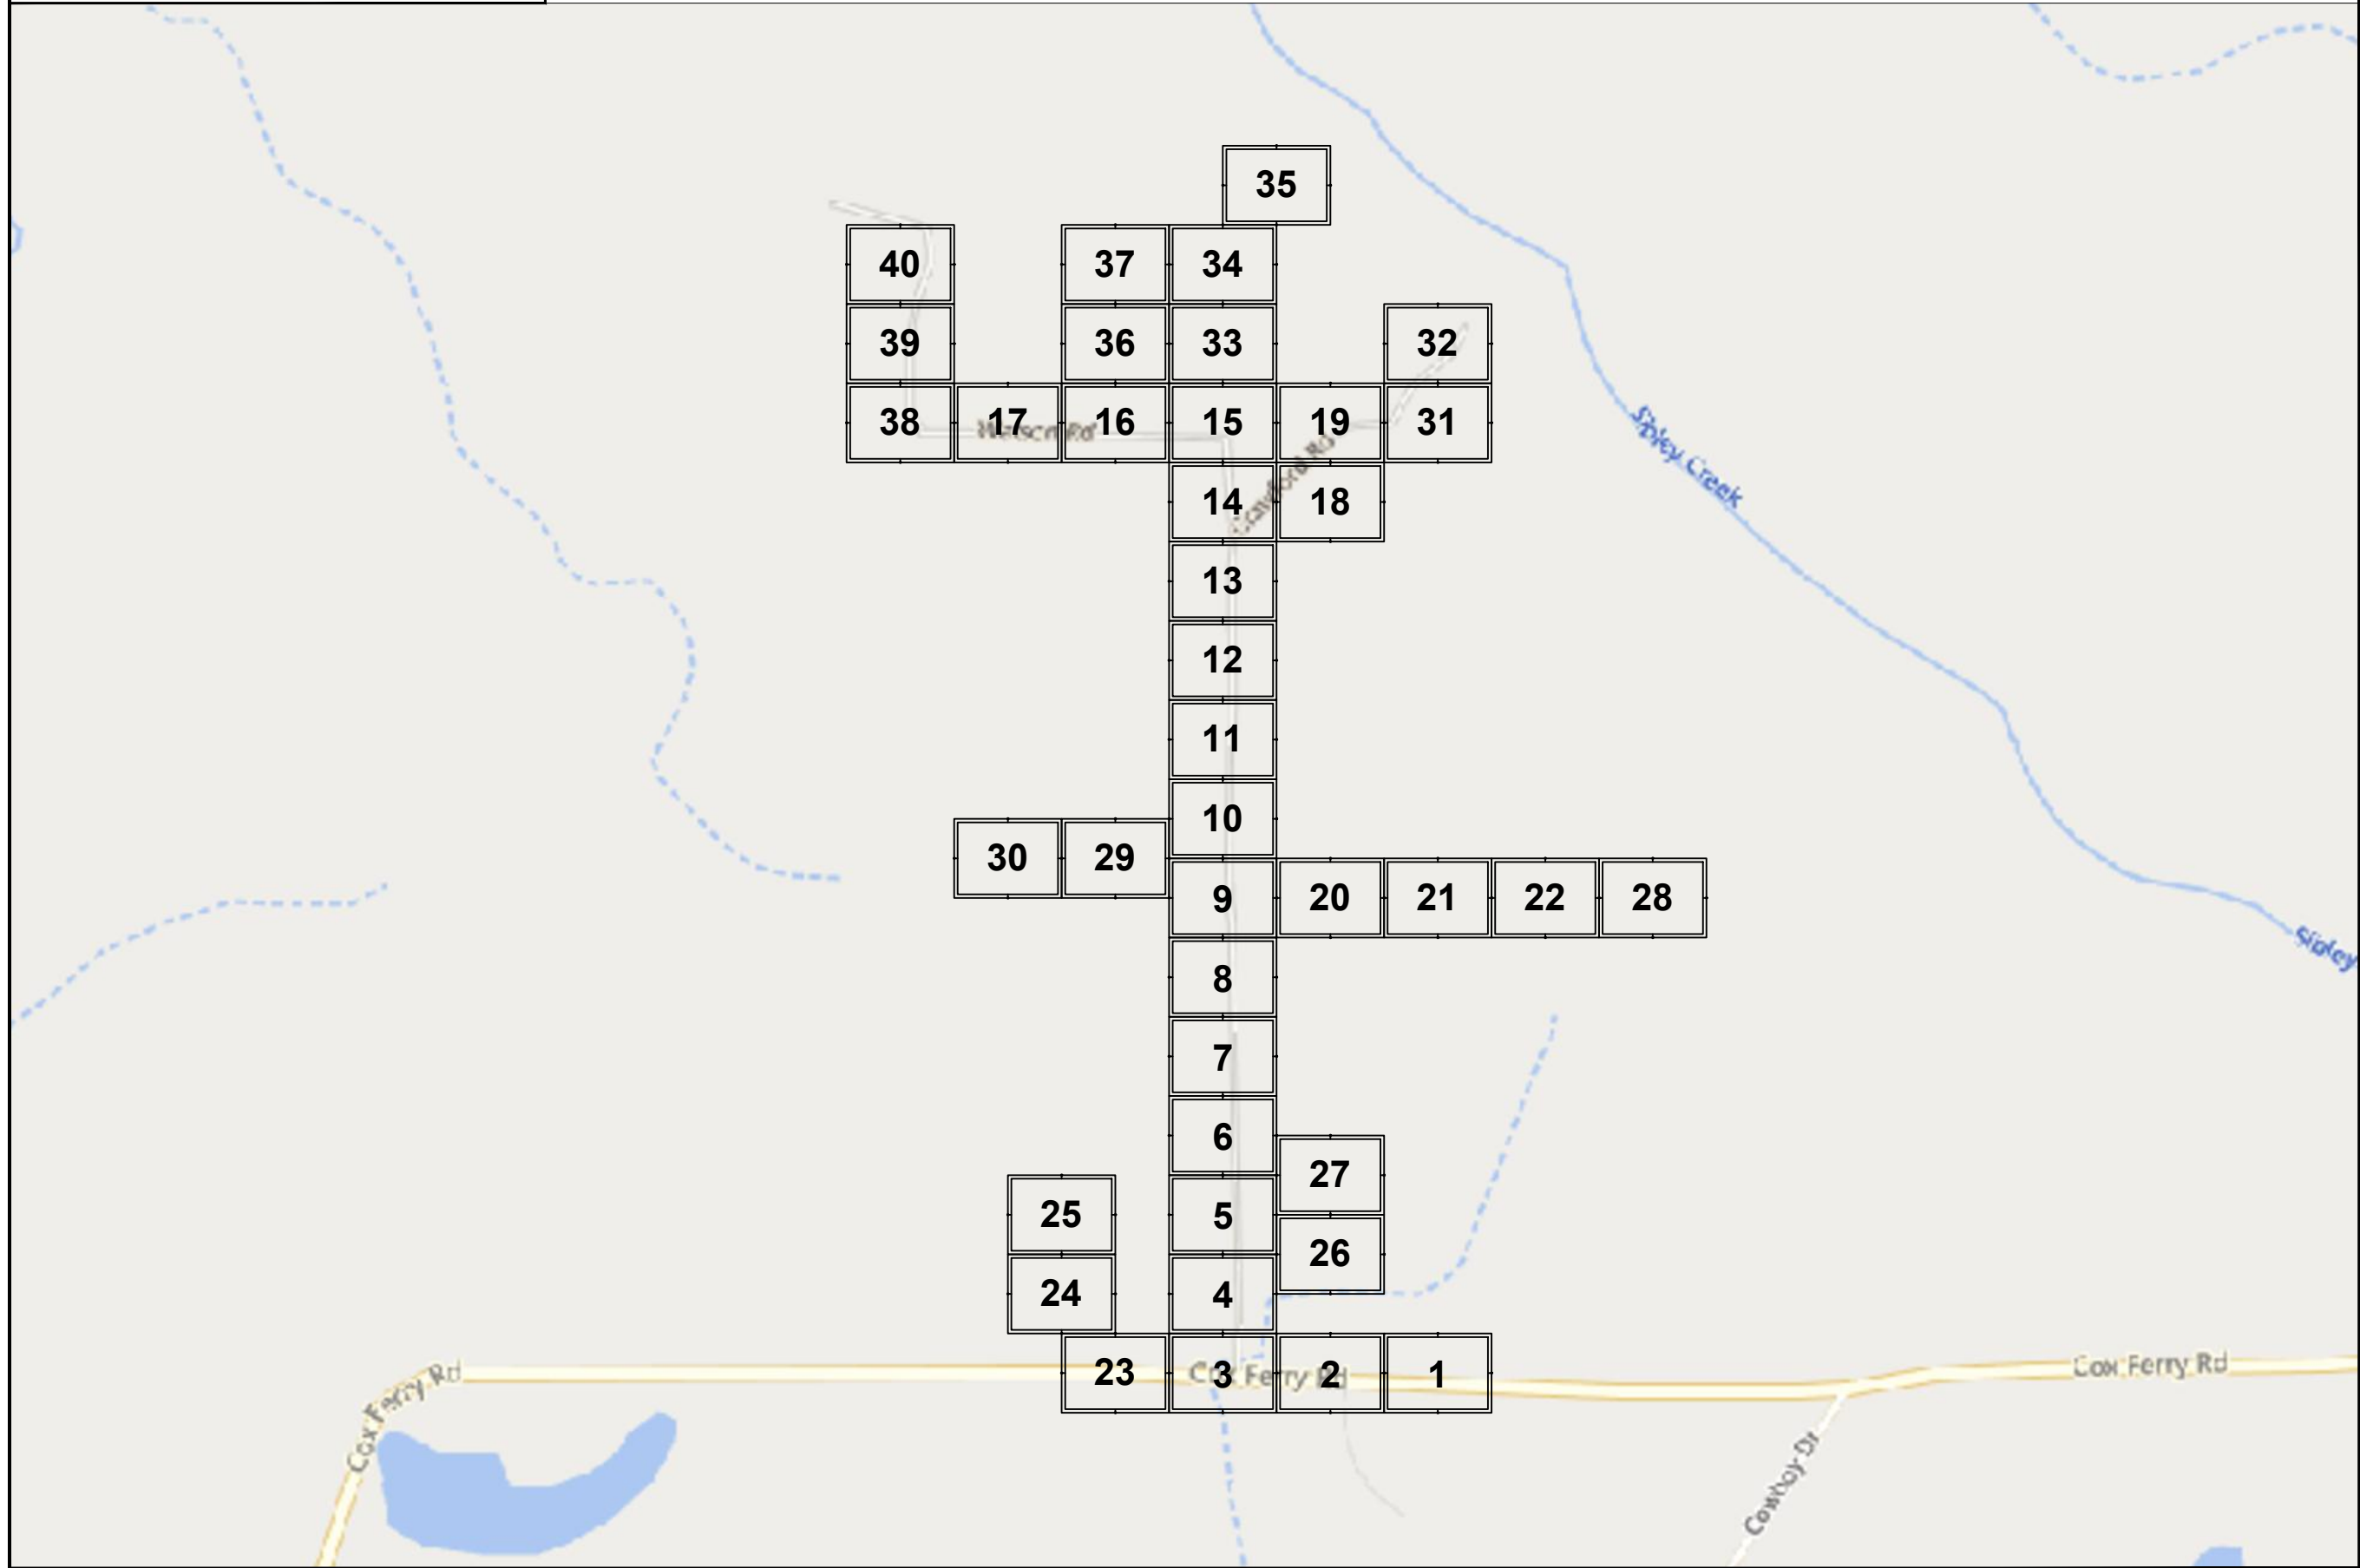

JOB DESCRIPTION

|                                         |                             |
|-----------------------------------------|-----------------------------|
| PROJECT NAME<br>FLORA CRAWFORD ADDITION |                             |
| PROJECT CITY<br>FLORA                   |                             |
| SHEET<br>MK1                            | DESCRIPTION<br>CONSTRUCTION |
| SCALE<br>NTS                            | DRAWN BY<br>DELTA FIBER     |

MATERIALS LIST

| ITEM | DESCRIPTION          | QTY. |
|------|----------------------|------|
| 1    | MINI OTE 2 PORT      |      |
| 2    | MINI OTE 4 PORT      |      |
| 3    | MINI OTE 8 PORT      |      |
| 4    | 12 CT FOC            |      |
| 5    | 12 CT FOC LOOP       |      |
| 6    | 24 CT MICRO          |      |
| 7    | 24 CT MICRO/T        |      |
| 8    | 24 CT MICRO LOOP     |      |
| 9    | 24 CT MICRO/T LOOP   |      |
| 10   | 48 CT MICRO          |      |
| 11   | 48 CT MICRO/T        |      |
| 12   | 48 CT MICRO LOOP     |      |
| 13   | 48 CT MICRO/T LOOP   |      |
| 14   | 72 CT MICRO          |      |
| 15   | 72 CT MICRO/T        |      |
| 16   | 72 CT MICRO LOOP     |      |
| 17   | 72 CT MICRO/T LOOP   |      |
| 18   | 96 CT MICRO          |      |
| 19   | 96 CT MICRO/T        |      |
| 20   | 96 CT MICRO LOOP     |      |
| 21   | 96 CT MICRO/T LOOP   |      |
| 22   | 144 CT MICRO         |      |
| 23   | 144 CT MICRO/T       |      |
| 24   | 144 CT MICRO FEEDER  |      |
| 25   | 144 CT MICRO LOOP    |      |
| 26   | 144 CT MICRO/T LOOP  |      |
| 27   | 144CT M/FEEDER LOOP  |      |
| 28   | 288 CT MICRO         |      |
| 29   | 288 CT MICRO/T       |      |
| 30   | 288 CT MICRO FEEDER  |      |
| 31   | 288 CT MICRO LOOP    |      |
| 32   | 288CT MICRO/T LOOP   |      |
| 33   | 288 CT M/FEEDER LOOP |      |
| 34   | BDO144P LCP          |      |
| 35   | BDO288P LCP          |      |
| 36   | BDO432P LCP          |      |
| 37   | BDO576P LCP          |      |
| 38   | FLOWER POT           |      |
| 39   | UH2.5                |      |
| 40   | UH3                  |      |
| 41   | UH4                  |      |
| 42   | UH5                  |      |
| 43   | 1-1.00" SDR11 HDPE   |      |
| 44   | 2-1.00" SDR11 HDPE   |      |
| 45   | 3-1.00" SDR11 HDPE   |      |
| 46   | 1-18/14-2 WAY        |      |
| 47   | 1-18/14-4 WAY        |      |
| 48   | EXISTING PIPE        |      |
| 49   | TYCO "B" SPLICE CASE |      |
| 50   | TYCO "D" SPLICE CASE |      |
| 51   | GROUND ROD           |      |
| 52   | OTE SPLICES          |      |
| 53   | NON-OTE SPLICES      |      |
| 54   | BM53FA               |      |

|            |  |  |
|------------|--|--|
| MAP NUMBER |  |  |
|            |  |  |
|            |  |  |

PREPARED BY



PREPARED FOR




|  |   |
|--|---|
|  | DISCLAIMER   |
|  | EXCEPT AS MAY BE OTHERWISE PROVIDED BY CONTRACT, THESE DRAWINGS AND SPECIFICATIONS SHALL REMAIN THE PROPERTY OF CSPIRE FIBER. BEING ISSUED IN STRICT CONFIDENCE AND SHALL NOT BE REPRODUCED, COPIED, OR USED FOR ANY PURPOSE WITHOUT SPECIFIC WRITTEN PERMISSION. |




FLORA  
MADISON COUNTY, MISSISSIPPI

## FLOWER POT (9.5x12)


VAULT WITH  
NON-ADJUSTABLE  
PC RING

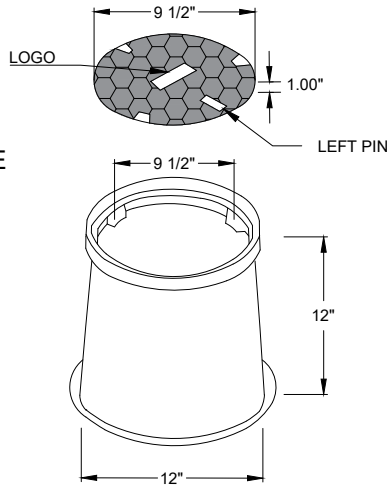


## UH-2.5 (13x24x18)

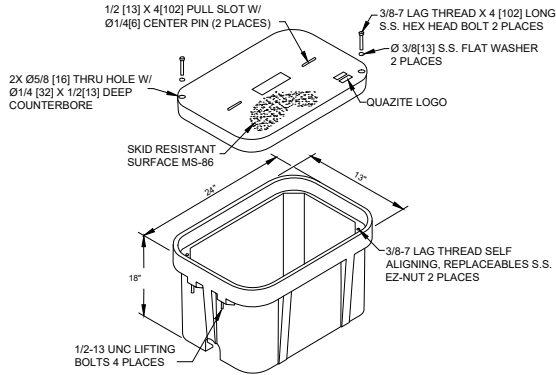

## UH-3 (24x36x24)

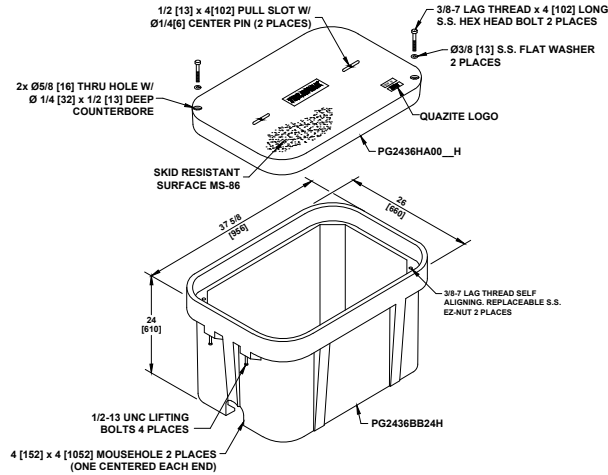


## TYPICAL VAULT HAND HOLE INSTALLATION PROCEDURES AT BUILDING ENTRIES

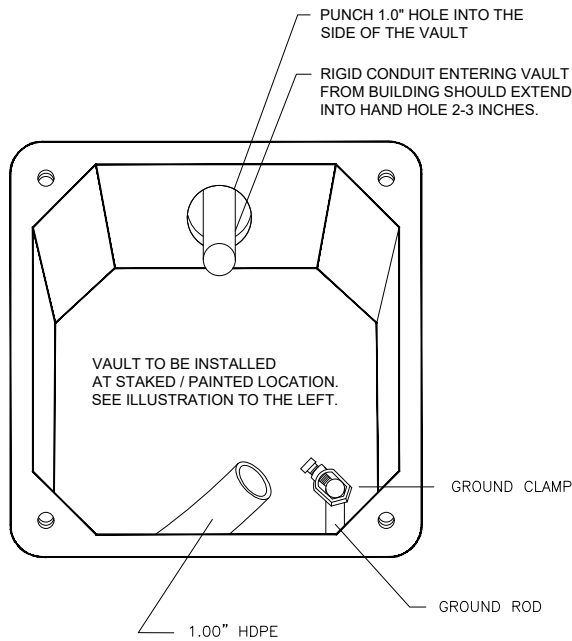

VAULT INSTALLATION LOCATION WILL BE MARKED BY A STAKE AND/OR PAINT. CSPIRE/ OSP WILL INSTALL CONDUIT 8\"/>

## TYPICAL VAULT INSTALLATION

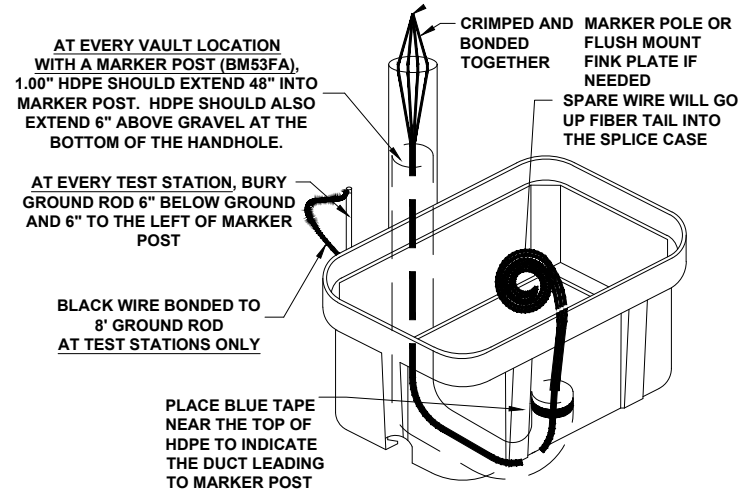

### NOTES:

1. THIS ASSEMBLY IS RATED FOR A STATIC DESIGN LOAD OF 15,000 LBS. [66,720 N] OVER A 10 [254] X 10 [254] AREA AND MUST PASS A MIN. STATIC TEST LOAD OF 20,00 LBS. [100,085 N].
2. ALL ENCLOSURES, BOXES AND COVERS, ARE REQUIRED TO CONFORM TO ALL TEST PROVISIONS OF ANSI/SCTE 77 2007 "SPECIFICATION FOR UNDERGROUND ENCLOSURE INTEGRITY" AS MANUFACTURED BY QUAZITE OR EQUIVALENT WITH TELEPAK NETWORK'S ENGINEER'S SIGNED APPROVAL. THE COVERS MUST BE RATED FOR TIER 15 APPLICATIONS AND BOXES RATED FOR TIER 22 APPLICATIONS AND IN NO ASSEMBLY CAN THE COVER DESIGN LOAD EXCEED THE DESIGN LOAD OF THE BOX. ALL COMPONENTS IN AN ASSEMBLY (BOX & COVER) ARE MANUFACTURED USING MATCHED SURFACE TOOLING. ALL COVERS ARE REQUIRED TO HAVE A MINIMUM COEFFICIENT OF FRICTION OF 0.50 IN ACCORDANCE WITH ASTM C 1028 AND HAVE TIER 15 AND "TELEPAK NETWORKS 800-342-3716" EMBOSSED ON THE TOP SURFACE. ALL COVER BOLTS TO BE SELF-CLEANING AUGER BOLT ASSEMBLIES.

ALL CABLE WILL BE PLACED BY METHOD OF DIRECTIONAL BORE MIN 2' OFF ROW OR EASEMENT @ 42" DOC UNLESS OTHERWISE NOTED.

NOTIFY ALL UTILITIES 72 HOURS PRIOR TO CONSTRUCTION ACTIVITY.  
ONE CALL SYSTEM @ 1-800-227-6477

## JOB DESCRIPTION

|                                         |                             |
|-----------------------------------------|-----------------------------|
| PROJECT NAME<br>FLORA CRAWFORD ADDITION |                             |
| PROJECT CITY<br>FLORA                   |                             |
| SHEET<br>TYPICALS                       | DESCRIPTION<br>CONSTRUCTION |
| SCALE<br>NTS                            | DRAWN BY<br>DELTA FIBER     |

## MATERIALS LIST

| ITEM | DESCRIPTION          | QTY. |
|------|----------------------|------|
| 1    | MINI OTE 2 PORT      |      |
| 2    | MINI OTE 4 PORT      |      |
| 3    | MINI OTE 8 PORT      |      |
| 4    | 12 CT FOC            |      |
| 5    | 12 CT FOC LOOP       |      |
| 6    | 24 CT MICRO          |      |
| 7    | 24 CT MICRO/T        |      |
| 8    | 24 CT MICRO LOOP     |      |
| 9    | 24 CT MICRO/T LOOP   |      |
| 10   | 48 CT MICRO          |      |
| 11   | 48 CT MICRO/T        |      |
| 12   | 48 CT MICRO LOOP     |      |
| 13   | 48 CT MICRO/T LOOP   |      |
| 14   | 72 CT MICRO          |      |
| 15   | 72 CT MICRO/T        |      |
| 16   | 72 CT MICRO LOOP     |      |
| 17   | 72 CT MICRO/T LOOP   |      |
| 18   | 96 CT MICRO          |      |
| 19   | 96 CT MICRO/T        |      |
| 20   | 96 CT MICRO LOOP     |      |
| 21   | 96 CT MICRO/T LOOP   |      |
| 22   | 144 CT MICRO         |      |
| 23   | 144 CT MICRO/T       |      |
| 24   | 144 CT MICRO FEEDER  |      |
| 25   | 144 CT MICRO LOOP    |      |
| 26   | 144 CT MICRO/T LOOP  |      |
| 27   | 144CT M/FEEDER LOOP  |      |
| 28   | 288 CT MICRO         |      |
| 29   | 288 CT MICRO/T       |      |
| 30   | 288 CT MICRO FEEDER  |      |
| 31   | 288 CT MICRO LOOP    |      |
| 32   | 288CT MICRO/T LOOP   |      |
| 33   | 288 CT M/FEEDER LOOP |      |
| 34   | BDO144P LCP          |      |
| 35   | BDO288P LCP          |      |
| 36   | BDO432P LCP          |      |
| 37   | BDO576P LCP          |      |
| 38   | FLOWER POT           |      |
| 39   | UH2.5                |      |
| 40   | UH3                  |      |
| 41   | UH4                  |      |
| 42   | UH5                  |      |
| 43   | 1-1.00" SDR11 HDPE   |      |
| 44   | 2-1.00" SDR11 HDPE   |      |
| 45   | 3-1.00" SDR11 HDPE   |      |
| 46   | 1-18/14-2 WAY        |      |
| 47   | 1-18/14-4 WAY        |      |
| 48   | EXISTING PIPE        |      |
| 49   | TYCO "B" SPLICE CASE |      |
| 50   | TYCO "D" SPLICE CASE |      |
| 51   | GROUND ROD           |      |
| 52   | OTE SPLICES          |      |
| 53   | NON-OTE SPLICES      |      |
| 54   | BM53FA               |      |

### MAP NUMBER

PREPARED BY



PREPARED FOR



### DISCLAIMER

EXCEPT AS MAY BE OTHERWISE PROVIDED BY CONTRACT, THESE DRAWINGS AND SPECIFICATIONS SHALL REMAIN THE PROPERTY OF CSPIRE FIBER. BEING ISSUED IN STRICT CONFIDENCE AND SHALL NOT BE REPRODUCED, COPIED, OR USED FOR ANY PURPOSE WITHOUT SPECIFIC WRITTEN PERMISSION.



ALL CABLE WILL BE PLACED BY METHOD OF  
DIRECTIONAL BORE MIN 2' OFF ROW OR EASEMENT  
@ 42" DOC UNLESS OTHERWISE NOTED.

### LEGEND

|                                         |                             |
|-----------------------------------------|-----------------------------|
| PROJECT NAME<br>FLORA CRAWFORD ADDITION |                             |
| PROJECT CITY<br>FLORA                   |                             |
| SHEET<br>LEGEND                         | DESCRIPTION<br>CONSTRUCTION |
| SCALE<br>NTS                            | DRAWN BY<br>DELTA FIBER     |

| ITEM | DESCRIPTION          | QTY. |
|------|----------------------|------|
| 1    | MINI OTE 2 PORT      |      |
| 2    | MINI OTE 4 PORT      |      |
| 3    | MINI OTE 8 PORT      |      |
| 4    | 12 CT FOC            |      |
| 5    | 12 CT FOC LOOP       |      |
| 6    | 24 CT MICRO          |      |
| 7    | 24 CT MICRO/T        |      |
| 8    | 24 CT MICRO LOOP     |      |
| 9    | 24 CT MICRO/T LOOP   |      |
| 10   | 48 CT MICRO          |      |
| 11   | 48 CT MICRO/T        |      |
| 12   | 48 CT MICRO LOOP     |      |
| 13   | 48 CT MICRO/T LOOP   |      |
| 14   | 72 CT MICRO          |      |
| 15   | 72 CT MICRO/T        |      |
| 16   | 72 CT MICRO LOOP     |      |
| 17   | 72 CT MICRO/T LOOP   |      |
| 18   | 96 CT MICRO          |      |
| 19   | 96 CT MICRO/T        |      |
| 20   | 96 CT MICRO LOOP     |      |
| 21   | 96 CT MICRO/T LOOP   |      |
| 22   | 144 CT MICRO         |      |
| 23   | 144 CT MICRO/T       |      |
| 24   | 144 CT MICRO FEEDER  |      |
| 25   | 144 CT MICRO LOOP    |      |
| 26   | 144 CT MICRO/T LOOP  |      |
| 27   | 144CT M/FEEDER LOOP  |      |
| 28   | 288 CT MICRO         |      |
| 29   | 288 CT MICRO/T       |      |
| 30   | 288 CT MICRO FEEDER  |      |
| 31   | 288 CT MICRO LOOP    |      |
| 32   | 288CT MICRO/T LOOP   |      |
| 33   | 288 CT M/FEEDER LOOP |      |
| 34   | BDO144P LCP          |      |
| 35   | BDO288P LCP          |      |
| 36   | BDO432P LCP          |      |
| 37   | BDO576P LCP          |      |
| 38   | FLOWER POT           |      |
| 39   | UH2.5                |      |
| 40   | UH3                  |      |
| 41   | UH4                  |      |
| 42   | UH5                  |      |
| 43   | 1-1.00" SDR11 HDPE   |      |
| 44   | 2-1.00" SDR11 HDPE   |      |
| 45   | 3-1.00" SDR11 HDPE   |      |
| 46   | 1-18/14-2 WAY        |      |
| 47   | 1-18/14-4 WAY        |      |
| 48   | EXISTING PIPE        |      |
| 49   | TYCO "B" SPLICE CASE |      |
| 50   | TYCO "D" SPLICE CASE |      |
| 51   | GROUND ROD           |      |
| 52   | OTE SPLICES          |      |
| 53   | NON-OTE SPLICES      |      |
| 54   | BM53FA               |      |

| MAP NUMBER |       |       |
|------------|-------|-------|
| .....      |       | ..... |
| .....      | ..... | ..... |
| .....      | ..... |       |
| .....      |       | ..... |

PREPARED BY \_\_\_\_\_



PREPARED FOR




## DISCLAIMER

EXCEPT AS MAY BE OTHERWISE PROVIDED BY  
CONTRACT: THESE DRAWINGS AND SPECIFICATIONS  
SHALL REMAIN THE PROPERTY OF CSPIRE FIBER  
BEING ISSUED IN STRICT  
CONFIDENCE AND SHALL NOT BE REPRODUCED,  
COPIED, OR USED FOR ANY PURPOSE  
WITHOUT SPECIFIC WRITTEN PERMISSION.



FLORA  
MADISON COUNTY, MISSISSIPPI

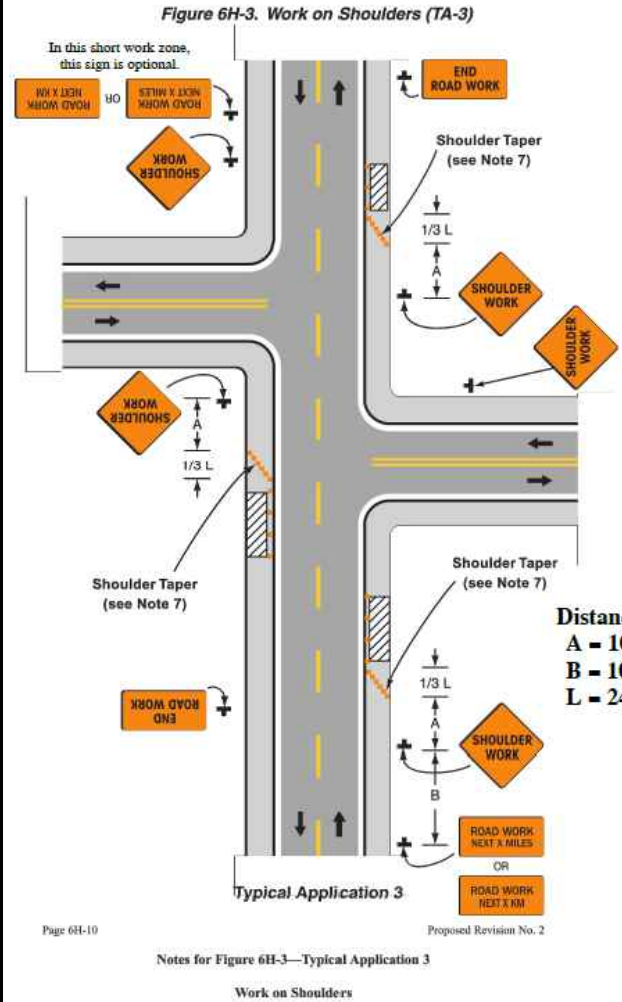

#### WORK ON SHOULDERS

##### GUIDANCE:


1. A SHOULDER WORK sign should be placed on the left side of the roadway for a divided or one-way street only if the left shoulder is affected.

##### OPTION:

2. The workers symbol signs may be used instead of SHOULDER WORK signs.
3. The SHOULDER WORK AHEAD sign on an intersecting roadway may be omitted where drivers emerging from that roadway will encounter another advance warning sign prior to this activity area.
4. For short-duration operations of 60 minutes or less, all signs and channelizing devices may be eliminated if a vehicle with activated rotating lights or strobe lights is used.
5. Vehicle hazard warning signals may be used to supplement rotating lights or strobe lights.

##### STANDARD:

6. Vehicle hazard warning signals shall not be used instead of the vehicle's rotating lights or strobe lights.
7. When paved shoulders having a width of 2.4 m (8ft) or more are closed, at least one advance warning sign shall be used. In addition, channelizing devices shall be used to close the shoulder in advance to delineate the beginning of the work space and direct vehicular traffic to remain within the traveled way.

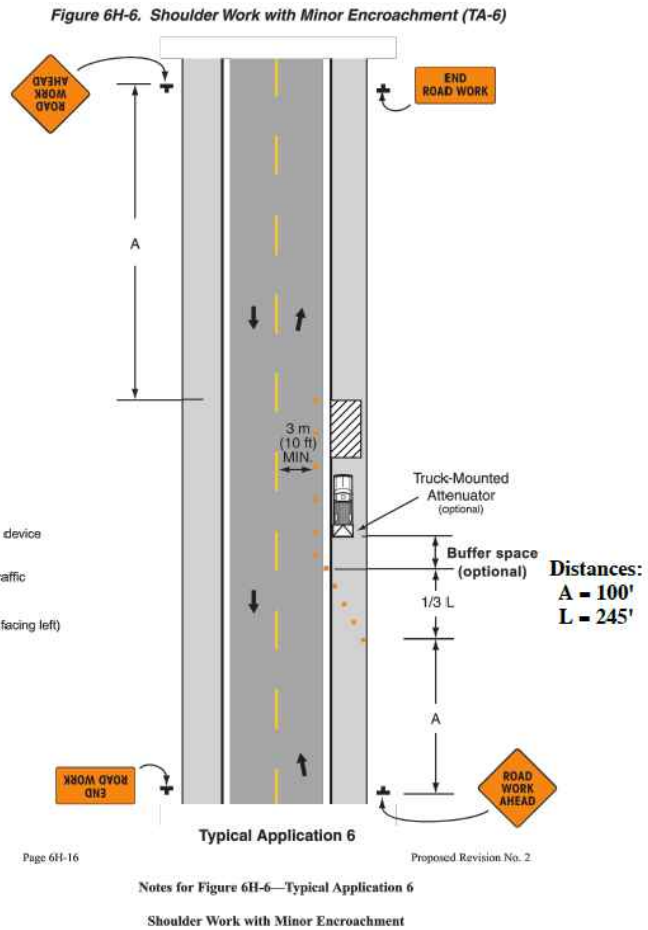

#### SHOULDER WORK WITH MINOR ENCROACHMENT

##### GUIDANCE:

1. All lanes should be a minimum of 3 m (10ft) in width as measured to the near face of the channelizing devices.
  2. The treatment shown should be used on a minor road having low speeds. For higher-speed traffic conditions, a lane closure should be used.
- OPTION:
3. For short-term use on low-volume, low-speed roadways with vehicular traffic that does not include longer and wider heavy commercial vehicles, a minimum lane width of 2.7 m (9ft) may be used.
  4. Where the opposite shoulder is suitable for carrying vehicular traffic and of adequate width, lanes may be shifted by use of closely spaced channelizing devices, provided that the minimum lane width of 3 m (10ft) is maintained.
  5. Additional advance warning may be appropriate, such as ROAD NARROWS sign.

## CONSTRUCTION SIGNS

FLUORESCENT ORANGE SHEETING SHALL BE USED ON ALL CONSTRUCTION AND TRAFFIC CONTROL SIGNS



NOTE:  
W20-1 SIGNS ARE REQUIRED WHEN SHOULDER WORK IS PERFORMED WITH MINOR ENCROACHMENT TO TRAVEL LANE OR FLAGGING OPERATIONS. SEE TCP-2, FIGURE 6H-6.

### DISTANCE BETWEEN SIGNS

| ROAD TYPE              | A        | B        | C        |
|------------------------|----------|----------|----------|
| URBAN (35 MPH OR LESS) | 100 FT.  | 100 FT.  | 100 FT.  |
| URBAN (40 - 70 MPH)    | 350 FT.  | 350 FT.  | 350 FT.  |
| RURAL                  | 500 FT.  | 500 FT.  | 500 FT.  |
| EXPRESSWAY / FREEWAY   | 1000 FT. | 1500 FT. | 2640 FT. |

##### NOTES:

1. ALL TRAFFIC CONTROL DEVICES ON THIS PROJECT SHALL COMPLY WITH PART VI OF THE MUTCD (LATEST EDITION).
2. SIGNS ARE ONLY REQUIRED WHILE CONTRACTOR IS WORKING. THEY SHALL BE INSTALLED PRIOR TO WORK COMMENCING EACH DAY AND REMOVED WHEN WORK IS COMPLETED AT THE END OF THE DAY.
3. SIGNS MAY BE MOUNTED ON TRIPODS. THE LOCATION AND SPACING OF SIGNS, AS SHOWN ON THESE TRAFFIC CONTROL PLANS, ARE APPROXIMATE AND MAY BE ADJUSTED AS NECESSARY TO FIT FIELD CONDITIONS.
4. CHANNELIZING DEVICES ARE NOT SHOWN ON THIS PLAN, BUT ARE REQUIRED AROUND ACTIVE WORK ZONES (SEE TCP-2).

#### JOB DESCRIPTION

|              |                         |
|--------------|-------------------------|
| PROJECT NAME | FLORA CRAWFORD ADDITION |
| PROJECT CITY | FLORA                   |
| SHEET        | TC1                     |
| DESCRIPTION  | TRAFFIC CONTROL         |
| SCALE        |                         |
| DRAWN BY     | DELTA FIBER             |


#### MATERIALS LIST

| ITEM | DESCRIPTION          | QTY. |
|------|----------------------|------|
| 1    | MINI OTE 2 PORT      |      |
| 2    | MINI OTE 4 PORT      |      |
| 3    | MINI OTE 8 PORT      |      |
| 4    | 12 CT FOC            |      |
| 5    | 12 CT FOC LOOP       |      |
| 6    | 24 CT MICRO          |      |
| 7    | 24 CT MICRO/T        |      |
| 8    | 24 CT MICRO LOOP     |      |
| 9    | 24 CT MICRO/T LOOP   |      |
| 10   | 48 CT MICRO          |      |
| 11   | 48 CT MICRO/T        |      |
| 12   | 48 CT MICRO LOOP     |      |
| 13   | 48 CT MICRO/T LOOP   |      |
| 14   | 72 CT MICRO          |      |
| 15   | 72 CT MICRO/T        |      |
| 16   | 72 CT MICRO LOOP     |      |
| 17   | 72 CT MICRO/T LOOP   |      |
| 18   | 96 CT MICRO          |      |
| 19   | 96 CT MICRO/T        |      |
| 20   | 96 CT MICRO LOOP     |      |
| 21   | 96 CT MICRO/T LOOP   |      |
| 22   | 144 CT MICRO         |      |
| 23   | 144 CT MICRO/T       |      |
| 24   | 144 CT MICRO FEEDER  |      |
| 25   | 144 CT MICRO LOOP    |      |
| 26   | 144 CT MICRO/T LOOP  |      |
| 27   | 144CT M/FEEDER LOOP  |      |
| 28   | 288 CT MICRO         |      |
| 29   | 288 CT MICRO/T       |      |
| 30   | 288 CT MICRO FEEDER  |      |
| 31   | 288 CT MICRO LOOP    |      |
| 32   | 288CT MICRO/T LOOP   |      |
| 33   | 288 CT M/FEEDER LOOP |      |
| 34   | BDO144P LCP          |      |
| 35   | BDO288P LCP          |      |
| 36   | BDO432P LCP          |      |
| 37   | BDO576P LCP          |      |
| 38   | FLOWER POT           |      |
| 39   | UH2.5                |      |
| 40   | UH3                  |      |
| 41   | UH4                  |      |
| 42   | UH5                  |      |
| 43   | 1-1.00" SDR11 HDPE   |      |
| 44   | 2-1.00" SDR11 HDPE   |      |
| 45   | 3-1.00" SDR11 HDPE   |      |
| 46   | 1-18/14-2 WAY        |      |
| 47   | 1-18/14-4 WAY        |      |
| 48   | EXISTING PIPE        |      |
| 49   | TYCO "B" SPLICE CASE |      |
| 50   | TYCO "D" SPLICE CASE |      |
| 51   | GROUND ROD           |      |
| 52   | OTE SPLICES          |      |
| 53   | NON-OTE SPLICES      |      |
| 54   | BM53FA               |      |

##### MAP NUMBER

|  |  |  |
|--|--|--|
|  |  |  |
|  |  |  |
|  |  |  |

##### PREPARED BY

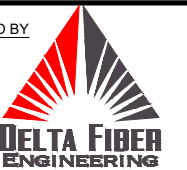


##### PREPARED FOR



##### DISCLAIMER

EXCEPT AS MAY BE OTHERWISE PROVIDED BY CONTRACT, THESE DRAWINGS AND SPECIFICATIONS SHALL REMAIN THE PROPERTY OF CSPIRE FIBER. BEING ISSUED IN STRICT CONFIDENCE AND SHALL NOT BE REPRODUCED, COPIED, OR USED FOR ANY PURPOSE WITHOUT SPECIFIC WRITTEN PERMISSION.

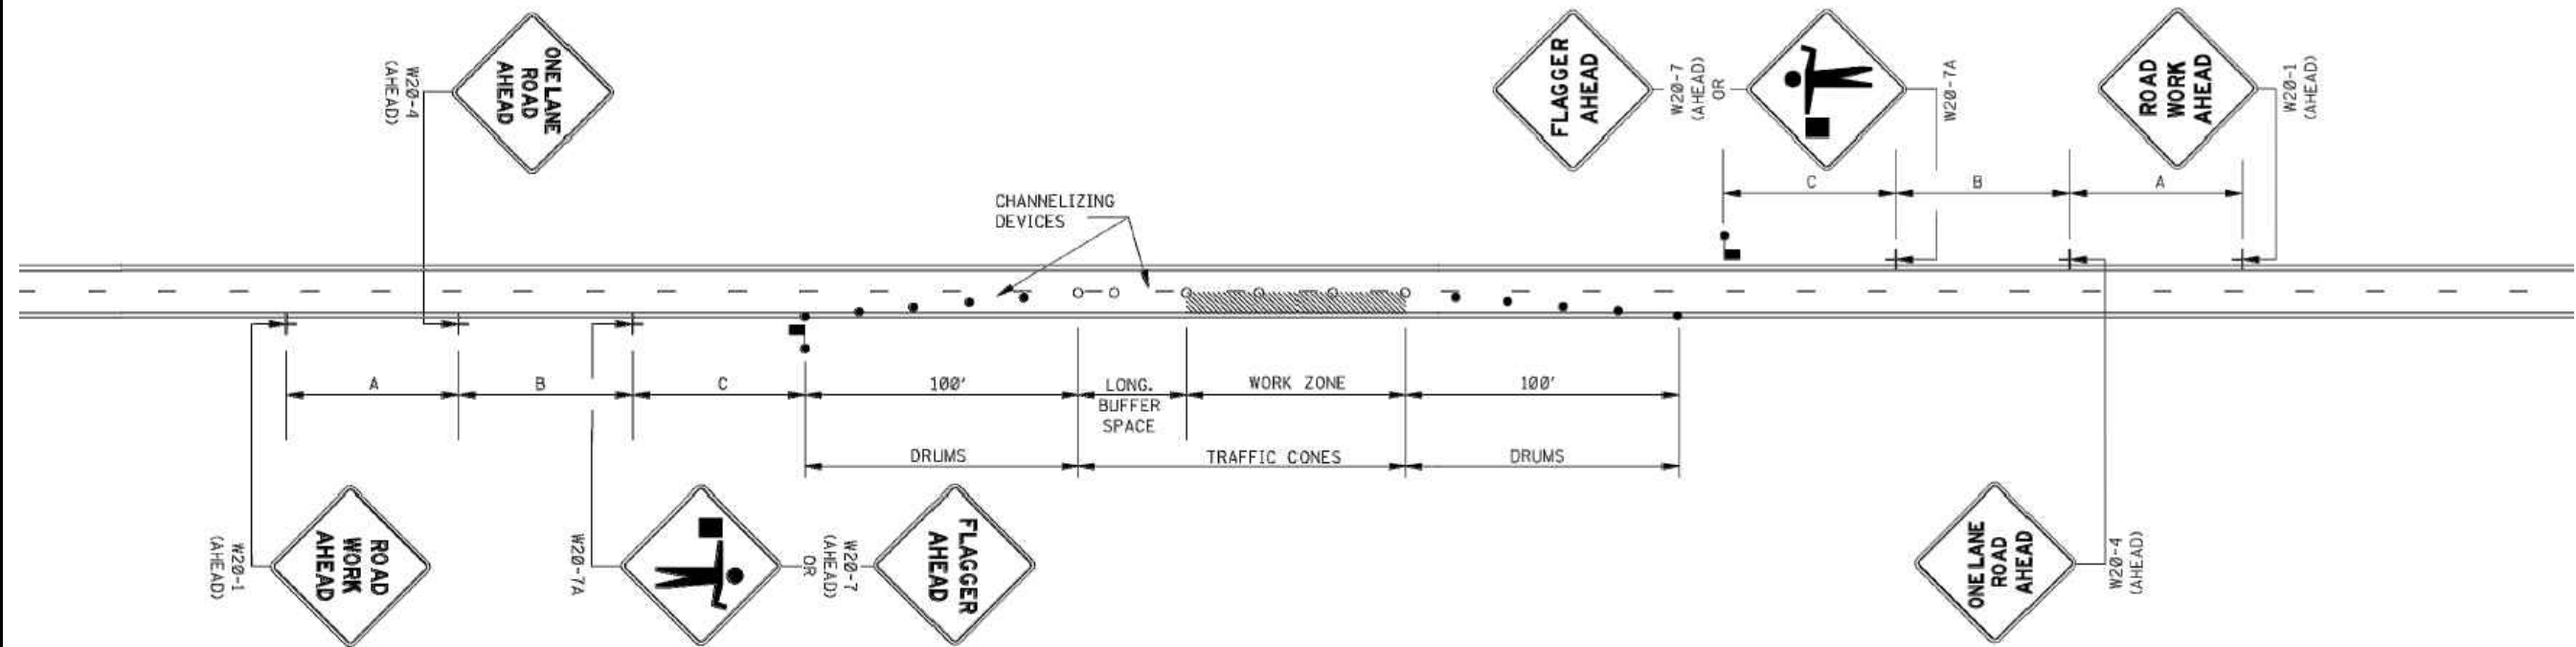

GENERAL NOTES:

1. THE LOCATION OF CHANNELIZING DEVICES AND THE WORK AREA LAYOUT SHALL BE BASED ON THE CRITERIA IN THE FOLLOWING TABLE. FLAGGER STATIONS SHALL BE LOCATED SUCH THAT APPROACHING VEHICLES WILL HAVE SUFFICIENT DISTANCE TO STOP. VALUES IN STOPPING SIGHT DISTANCE COLUMN MAY BE USED AS A MINIMUM FOR THIS DISTANCE.

| POSTED SPEED<br>AND/OR<br>DESIGN SPEED | MAXIMUM<br>CHANNELIZING<br>DEVICE SPACING<br>(ft) |                                   | LONGITUDINAL<br>BUFFER SPACE<br>(ft) | STOPPING<br>SIGHT<br>DISTANCE |
|----------------------------------------|---------------------------------------------------|-----------------------------------|--------------------------------------|-------------------------------|
|                                        | TAPER                                             | ALONG<br>LANE LINE &<br>WORK ZONE |                                      |                               |
| mph                                    |                                                   |                                   |                                      |                               |
| 25                                     | 20                                                | 50                                | 55                                   | 155                           |
| 30                                     | 20                                                | 60                                | 85                                   | 200                           |
| 35                                     | 20                                                | 70                                | 120                                  | 250                           |
| 40                                     | 20                                                | 80                                | 170                                  | 305                           |
| 45                                     | 20                                                | 90                                | 220                                  | 360                           |
| 50                                     | 20                                                | 100                               | 280                                  | 425                           |
| 55                                     | 20                                                | 110                               | 335                                  | 495                           |
| 60                                     | 20                                                | 120                               | 415                                  | 570                           |
| 65                                     | 20                                                | 130                               | 485                                  | 645                           |

NOTE: BUFFER SPACE MAY BE ADJUSTED AS NEEDED ACCORDING TO ROADWAY GEOMETRY TO MEET SIGHT DISTANCE REQUIREMENTS, AS DIRECTED BY THE ENGINEER.

2. ALL CHANNELIZING DEVICES SHALL BE A MINIMUM OF 28" IN HEIGHT.
3. DIAMOND SHAPED TRAFFIC CONTROL SIGNS SHALL BE A MINIMUM OF 36" x 36" AND BLACK COPY ON FLUORESCENT ORANGE SHEETING.
4. WHEN WORK ZONE IS NO LONGER NEEDED, ALL SIGNS SHALL BE COVERED OR REMOVED AND ALL CHANNELIZING DEVICES SHALL BE MOVED TO THE SHOULDER EDGE.
5. ADDITIONAL FLAGGERS MAY BE NEEDED AS DIRECTED BY THE ENGINEER.
6. WHEN WORK IS REQUIRED AT NIGHT, FLAGGER STATIONS SHALL BE ILLUMINATED.
7. CHANNELIZING DEVICE TYPES FOR:  
A. APPROACH AND EXIT TAPERS - RETROREFLECTIVE PLASTIC DRUMS  
B. ALONG LANE LINE AND WORK ZONE - TRAFFIC CONES (28" HEIGHT)
8. ALL TRAFFIC CONTROL ITEMS SHOWN ON THIS SHEET WILL NOT BE MEASURED FOR SEPARATE PAYMENT. THIS WORK SHALL BE INCLUDED IN THE PRICE BID FOR MAINTENANCE OF TRAFFIC.

JOB DESCRIPTION


|                                         |                                |
|-----------------------------------------|--------------------------------|
| PROJECT NAME<br>FLORA CRAWFORD ADDITION |                                |
| PROJECT CITY<br>FLORA                   |                                |
| SHEET<br>TC2                            | DESCRIPTION<br>TRAFFIC CONTROL |
| SCALE                                   | DRAWN BY<br>DELTA FIBER        |

MATERIALS LIST

| ITEM | DESCRIPTION          | QTY. |
|------|----------------------|------|
| 1    | MINI OTE 2 PORT      |      |
| 2    | MINI OTE 4 PORT      |      |
| 3    | MINI OTE 8 PORT      |      |
| 4    | 12 CT FOC            |      |
| 5    | 12 CT FOC LOOP       |      |
| 6    | 24 CT MICRO          |      |
| 7    | 24 CT MICRO/T        |      |
| 8    | 24 CT MICRO LOOP     |      |
| 9    | 24 CT MICRO/T LOOP   |      |
| 10   | 48 CT MICRO          |      |
| 11   | 48 CT MICRO/T        |      |
| 12   | 48 CT MICRO LOOP     |      |
| 13   | 48 CT MICRO/T LOOP   |      |
| 14   | 72 CT MICRO          |      |
| 15   | 72 CT MICRO/T        |      |
| 16   | 72 CT MICRO LOOP     |      |
| 17   | 72 CT MICRO/T LOOP   |      |
| 18   | 96 CT MICRO          |      |
| 19   | 96 CT MICRO/T        |      |
| 20   | 96 CT MICRO LOOP     |      |
| 21   | 96 CT MICRO/T LOOP   |      |
| 22   | 144 CT MICRO         |      |
| 23   | 144 CT MICRO/T       |      |
| 24   | 144 CT MICRO FEEDER  |      |
| 25   | 144 CT MICRO LOOP    |      |
| 26   | 144 CT MICRO/T LOOP  |      |
| 27   | 144CT M/FEEDER LOOP  |      |
| 28   | 288 CT MICRO         |      |
| 29   | 288 CT MICRO/T       |      |
| 30   | 288 CT MICRO FEEDER  |      |
| 31   | 288 CT MICRO LOOP    |      |
| 32   | 288CT MICRO/T LOOP   |      |
| 33   | 288 CT M/FEEDER LOOP |      |
| 34   | BDO144P LCP          |      |
| 35   | BDO288P LCP          |      |
| 36   | BDO432P LCP          |      |
| 37   | BDO576P LCP          |      |
| 38   | FLOWER POT           |      |
| 39   | UH2.5                |      |
| 40   | UH3                  |      |
| 41   | UH4                  |      |
| 42   | UH5                  |      |
| 43   | 1-1.00" SDR11 HDPE   |      |
| 44   | 2-1.00" SDR11 HDPE   |      |
| 45   | 3-1.00" SDR11 HDPE   |      |
| 46   | 1-18/14-2 WAY        |      |
| 47   | 1-18/14-4 WAY        |      |
| 48   | EXISTING PIPE        |      |
| 49   | TYCO "B" SPLICE CASE |      |
| 50   | TYCO "D" SPLICE CASE |      |
| 51   | GROUND ROD           |      |
| 52   | OTE SPLICES          |      |
| 53   | NON-OTE SPLICES      |      |
| 54   | BM53FA               |      |

MAP NUMBER

PREPARED BY

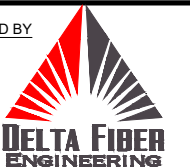

PREPARED FOR



DISCLAIMER

EXCEPT AS MAY BE OTHERWISE PROVIDED BY CONTRACT, THESE DRAWINGS AND SPECIFICATIONS SHALL REMAIN THE PROPERTY OF CSPIRE FIBER, BEING ISSUED IN STRICT CONFIDENCE AND SHALL NOT BE REPRODUCED, COPIED, OR USED FOR ANY PURPOSE WITHOUT SPECIFIC WRITTEN PERMISSION.



FLORA  
MADISON COUNTY, MISSISSIPPI

FB: 20  
ADD: 1200

(PC: 20)  
FCA - A1  
(STA: 4+78)  
A) UH-4 (30x48x36) = 1  
A) 1-1.25" SDR-11 HDPE = 478'  
A) 48CT FOC = 478'  
A) 48CT FOC LOOP = 60'  
A) SPLICES = 1  
A) TYCO 'B' SPLICE CASE = 1

SEE SHEET 2

COX FERRY RD

POND

NOTE:  
FIBERS 1-20 ARE BEING  
USED TO FEED FLORA  
CRAWFORD ADDITION.

EX HH  
(STA: 0+00 / 0+12)  
A) 48CT FOC LOOP = 30'  
A) NON-SPLICES = 20  
A) TYCO "D" SPLICE CASE = 1

[ GPS: 32.553057°, -90.372482° ]

NOTE:  
SOME ROADS, THE CITY HAS NO CURRENT  
RECORDED RIGHT-OF-WAY. THE AFFECTED  
ROADS ARE SHOWN AS APPARENT  
RIGHT-OF-WAY. PERMISSION TO PLACE FIBER  
5' OFF OF EDGE OF PAVEMENT REQUIRED.

ALL CABLE WILL BE PLACED BY METHOD OF  
DIRECTIONAL BORE MIN 2' OFF ROW OR EASEMENT  
@ 42" DOC UNLESS OTHERWISE NOTED.

NOTIFY ALL UTILITIES 72 HOURS PRIOR  
TO CONSTRUCTION ACTIVITY.  
ONE CALL SYSTEM @ 205-731-3200

## JOB DESCRIPTION

|                                         |                             |
|-----------------------------------------|-----------------------------|
| PROJECT NAME<br>FLORA CRAWFORD ADDITION |                             |
| PROJECT CITY<br>FLORA                   |                             |
| SHEET<br>001                            | DESCRIPTION<br>CONSTRUCTION |
| SCALE<br>1"=50'                         | DRAWN BY<br>DELTA FIBER     |

## MATERIALS LIST

| ITEM | DESCRIPTION          | QTY. |
|------|----------------------|------|
| 1    | MINI OTE 2 PORT      |      |
| 2    | MINI OTE 4 PORT      |      |
| 3    | MINI OTE 8 PORT      |      |
| 4    | 12 CT FOC            |      |
| 5    | 12 CT FOC LOOP       |      |
| 6    | 24 CT MICRO          |      |
| 7    | 24 CT MICRO/T        |      |
| 8    | 24 CT MICRO LOOP     |      |
| 9    | 24 CT MICRO/T LOOP   |      |
| 10   | 48 CT MICRO          |      |
| 11   | 48 CT FOC            | 478  |
| 12   | 48 CT MICRO LOOP     |      |
| 13   | 48 CT FOC LOOP       | 90   |
| 14   | 72 CT MICRO          |      |
| 15   | 72 CT MICRO/T        |      |
| 16   | 72 CT MICRO LOOP     |      |
| 17   | 72 CT MICRO/T LOOP   |      |
| 18   | 96 CT MICRO          |      |
| 19   | 96 CT MICRO/T        |      |
| 20   | 96 CT MICRO LOOP     |      |
| 21   | 96 CT MICRO/T LOOP   |      |
| 22   | 144 CT MICRO         |      |
| 23   | 144 CT MICRO/T       |      |
| 24   | 144 CT MICRO FEEDER  |      |
| 25   | 144 CT MICRO LOOP    |      |
| 26   | 144 CT MICRO/T LOOP  |      |
| 27   | 144CT M/FEEDER LOOP  |      |
| 28   | 288 CT MICRO         |      |
| 29   | 288 CT MICRO/T       |      |
| 30   | 288 CT MICRO FEEDER  |      |
| 31   | 288 CT MICRO LOOP    |      |
| 32   | 288CT MICRO/T LOOP   |      |
| 33   | 288 CT M/FEEDER LOOP |      |
| 34   | BDO144P LCP          |      |
| 35   | BDO288P LCP          |      |
| 36   | BDO432P LCP          |      |
| 37   | BDO576P LCP          |      |
| 38   | FLOWER POT           |      |
| 39   | UH2                  |      |
| 40   | UH3                  |      |
| 41   | UH4                  | 1    |
| 42   | UH5                  |      |
| 43   | 1-1.25" SDR11 HDPE   | 478  |
| 44   | 2-1.25" SDR11 HDPE   |      |
| 45   | 3-1.25" SDR11 HDPE   |      |
| 46   | 1-18/14-2 WAY        |      |
| 47   | 1-18/14-4 WAY        |      |
| 48   | EXISTING PIPE        |      |
| 49   | TYCO "B" SPLICE CASE | 1    |
| 50   | TYCO "D" SPLICE CASE | 1    |
| 51   | GROUND ROD           |      |
| 52   | OTE SPLICES          |      |
| 53   | NON-OTE SPLICES      | 21   |
| 54   | BM53FA               |      |

| MAP NUMBER |  |
|------------|--|
| 2          |  |

PREPARED BY



PREPARED FOR



DISCLAIMER

EXCEPT AS MAY BE OTHERWISE PROVIDED BY  
CONTRACT, THESE DRAWINGS AND SPECIFICATIONS  
SHALL REMAIN THE PROPERTY OF CSPIRE FIBER,  
BEING ISSUED IN STRICT  
CONFIDENCE AND SHALL NOT BE REPRODUCED,  
COPIED, OR USED FOR ANY PURPOSE  
WITHOUT SPECIFIC WRITTEN PERMISSION.



FLORA  
MADISON COUNTY, MISSISSIPPI

JOB DESCRIPTION

|                                         |                             |
|-----------------------------------------|-----------------------------|
| PROJECT NAME<br>FLORA CRAWFORD ADDITION |                             |
| PROJECT CITY<br>FLORA                   |                             |
| SHEET<br>002                            | DESCRIPTION<br>CONSTRUCTION |
| SCALE<br>1"=50'                         | DRAWN BY<br>DELTA FIBER     |

MATERIALS LIST

| ITEM | DESCRIPTION          | QTY. |
|------|----------------------|------|
| 1    | MINI OTE 2 PORT      |      |
| 2    | MINI OTE 4 PORT      |      |
| 3    | MINI OTE 8 PORT      |      |
| 4    | 12 CT FOC            |      |
| 5    | 12 CT FOC LOOP       |      |
| 6    | 24 CT MICRO          |      |
| 7    | 24 CT MICRO/T        |      |
| 8    | 24 CT MICRO LOOP     |      |
| 9    | 24 CT MICRO/T LOOP   |      |
| 10   | 48 CT MICRO          |      |
| 11   | 48 CT FOC            | 282  |
| 12   | 48 CT MICRO LOOP     |      |
| 13   | 48 CT FOC LOOP       | 60   |
| 14   | 72 CT MICRO          |      |
| 15   | 72 CT MICRO/T        |      |
| 16   | 72 CT MICRO LOOP     |      |
| 17   | 72 CT MICRO/T LOOP   |      |
| 18   | 96 CT MICRO          |      |
| 19   | 96 CT MICRO/T        |      |
| 20   | 96 CT MICRO LOOP     |      |
| 21   | 96 CT MICRO/T LOOP   |      |
| 22   | 144 CT MICRO         |      |
| 23   | 144 CT MICRO/T       |      |
| 24   | 144 CT MICRO FEEDER  |      |
| 25   | 144 CT MICRO LOOP    |      |
| 26   | 144 CT MICRO/T LOOP  |      |
| 27   | 144CT M/FEEDER LOOP  |      |
| 28   | 288 CT MICRO         |      |
| 29   | 288 CT MICRO/T       |      |
| 30   | 288 CT MICRO FEEDER  |      |
| 31   | 288 CT MICRO LOOP    |      |
| 32   | 288CT MICRO/T LOOP   |      |
| 33   | 288 CT M/FEEDER LOOP |      |
| 34   | BDO144P LCP          |      |
| 35   | BDO288P LCP          |      |
| 36   | BDO432P LCP          |      |
| 37   | BDO576P LCP          |      |
| 38   | FLOWER POT           |      |
| 39   | UH2                  |      |
| 40   | UH3                  |      |
| 41   | UH4                  | 1    |
| 42   | UH5                  |      |
| 43   | 1-1.25" SDR11 HDPE   | 282  |
| 44   | 2-1.25" SDR11 HDPE   |      |
| 45   | 3-1.25" SDR11 HDPE   |      |
| 46   | 1-18/14-2 WAY        |      |
| 47   | 1-18/14-4 WAY        |      |
| 48   | EXISTING PIPE        |      |
| 49   | TYCO "B" SPLICE CASE | 1    |
| 50   | TYCO "D" SPLICE CASE |      |
| 51   | GROUND ROD           |      |
| 52   | OTE SPLICES          |      |
| 53   | NON-OTE SPLICES      | 1    |
| 54   | BM53FA               |      |

| MAP NUMBER |   |   |
|------------|---|---|
| 4          |   |   |
| 3          | 2 | 1 |

PREPARED BY



PREPARED FOR



DISCLAIMER

EXCEPT AS MAY BE OTHERWISE PROVIDED BY CONTRACT, THESE DRAWINGS AND SPECIFICATIONS SHALL REMAIN THE PROPERTY OF CSPIRE FIBER. BEING ISSUED IN STRICT CONFIDENCE AND SHALL NOT BE REPRODUCED, COPIED, OR USED FOR ANY PURPOSE WITHOUT SPECIFIC WRITTEN PERMISSION.

SEE SHEET 1

SEE SHEET 3

FB: 19  
ADD: 1212

(PC: 19)  
FCA - A2  
(STA: 7+60)  
A) UH-4 (30x48x36) = 1  
A) 1-1.25" SDR-11 HDPE = 282'  
A) 48CT FOC = 282'  
A) 48CT FOC LOOP = 60'  
A) SPLICES = 1  
A) TYCO 'B' SPLICE CASE = 1


NOTE:  
SOME ROADS, THE CITY HAS NO CURRENT  
RECORDED RIGHT-OF-WAY. THE AFFECTED  
ROADS ARE SHOWN AS APPARENT  
RIGHT-OF-WAY. PERMISSION TO PLACE FIBER  
5' OFF OF EDGE OF PAVEMENT REQUIRED.

ALL CABLE WILL BE PLACED BY METHOD OF  
DIRECTIONAL BORE MIN 2' OFF ROW OR EASEMENT  
@ 42" DOC UNLESS OTHERWISE NOTED.

NOTIFY ALL UTILITIES 72 HOURS PRIOR  
TO CONSTRUCTION ACTIVITY.  
ONE CALL SYSTEM @ 205-731-3200



SEE SHEET 23

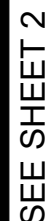

**NOTE:**  
SOME ROADS, THE CITY HAS NO CURRENT  
RECORDED RIGHT-OF-WAY. THE AFFECTED  
ROADS ARE SHOWN AS APPARENT  
RIGHT-OF-WAY. PERMISSION TO PLACE FIBER  
5' OFF OF EDGE OF PAVEMENT REQUIRED.

**CAUTION:**  
**DRAINAGE DITCH**

**CAUTION:**  
**DRAINAGE DITCH**

(PC: 17-18)  
FCA - A3  
(STA: 12+84 / 0+00)  
A) UH-4 (30x48x36) = 1  
A) 1-1.25" SDR-11 HDPE = 524'  
A) 48CT FOC = 524'  
A) 48CT FOC LOOP = 60'  
A) SPLICES = 2  
A) TYCO 'B' SPLICE CASE = 1

SEE SHEET 23

ALL CABLE WILL BE PLACED BY METHOD OF  
DIRECTIONAL BORE MIN 2' OFF ROW OR EASEMENT  
@ 42" DOC UNLESS OTHERWISE NOTED.

NOTIFY ALL UTILITIES 72 HOURS PRIOR  
TO CONSTRUCTION ACTIVITY.  
ONE CALL SYSTEM @ 205-731-3200

|                                         |                             |
|-----------------------------------------|-----------------------------|
| PROJECT NAME<br>FLORA CRAWFORD ADDITION |                             |
| PROJECT CITY<br>FLORA                   |                             |
| SHEET<br>003                            | DESCRIPTION<br>CONSTRUCTION |
| SCALE<br>1"=50'                         | DRAWN BY<br>DELTA FIBER     |

| ITEM | DESCRIPTION          | QTY. |
|------|----------------------|------|
| 1    | MINI OTE 2 PORT      |      |
| 2    | MINI OTE 4 PORT      |      |
| 3    | MINI OTE 8 PORT      |      |
| 4    | 12 CT FOC            |      |
| 5    | 12 CT FOC LOOP       |      |
| 6    | 24 CT MICRO          |      |
| 7    | 24 CT MICRO/T        |      |
| 8    | 24 CT MICRO LOOP     |      |
| 9    | 24 CT MICRO/T LOOP   |      |
| 10   | 48 CT MICRO          |      |
| 11   | 48 CT FOC            | 524  |
| 12   | 48 CT MICRO LOOP     |      |
| 13   | 48 CT FOC LOOP       | 60   |
| 14   | 72 CT MICRO          |      |
| 15   | 72 CT MICRO/T        |      |
| 16   | 72 CT MICRO LOOP     |      |
| 17   | 72 CT MICRO/T LOOP   |      |
| 18   | 96 CT MICRO          |      |
| 19   | 96 CT MICRO/T        |      |
| 20   | 96 CT MICRO LOOP     |      |
| 21   | 96 CT MICRO/T LOOP   |      |
| 22   | 144 CT MICRO         |      |
| 23   | 144 CT MICRO/T       |      |
| 24   | 144 CT MICRO FEEDER  |      |
| 25   | 144 CT MICRO LOOP    |      |
| 26   | 144 CT MICRO/T LOOP  |      |
| 27   | 144CT M/FEEDER LOOP  |      |
| 28   | 288 CT MICRO         |      |
| 29   | 288 CT MICRO/T       |      |
| 30   | 288 CT MICRO FEEDER  |      |
| 31   | 288 CT MICRO LOOP    |      |
| 32   | 288CT MICRO/T LOOP   |      |
| 33   | 288 CT M/FEEDER LOOP |      |
| 34   | BDO144P LCP          |      |
| 35   | BDO288P LCP          |      |
| 36   | BDO432P LCP          |      |
| 37   | BDO576P LCP          |      |
| 38   | FLOWER POT           |      |
| 39   | UH2                  |      |
| 40   | UH3                  |      |
| 41   | UH4                  | 1    |
| 42   | UH5                  |      |
| 43   | 1-1.25" SDR11 HDPE   | 524  |
| 44   | 2-1.25" SDR11 HDPE   |      |
| 45   | 3-1.25" SDR11 HDPE   |      |
| 46   | 1-18/14-2 WAY        |      |
| 47   | 1-18/14-4 WAY        |      |
| 48   | EXISTING PIPE        |      |
| 49   | TYCO "B" SPLICE CASE | 1    |
| 50   | TYCO "D" SPLICE CASE |      |
| 51   | GROUND ROD           |      |
| 52   | OTE SPLICES          |      |
| 53   | NON-OTE SPLICES      | 2    |
| 54   | BM53FA               |      |

| MAP NUMBER |   |   |
|------------|---|---|
|            | 4 |   |
| 23         | 3 | 2 |
|            |   |   |

PREPARED BY



PREPARED FOR




## DISCLAIMER

EXCEPT AS MAY BE OTHERWISE PROVIDED BY  
CONTRACT: THESE DRAWINGS AND SPECIFICATIONS  
SHALL REMAIN THE PROPERTY OF CSPIRE FIBER,  
BEING ISSUED IN STRICT  
CONFIDENCE AND SHALL NOT BE REPRODUCED,  
COPIED, OR USED FOR ANY PURPOSE  
WITHOUT SPECIFIC WRITTEN PERMISSION.



SEE SHEET 5

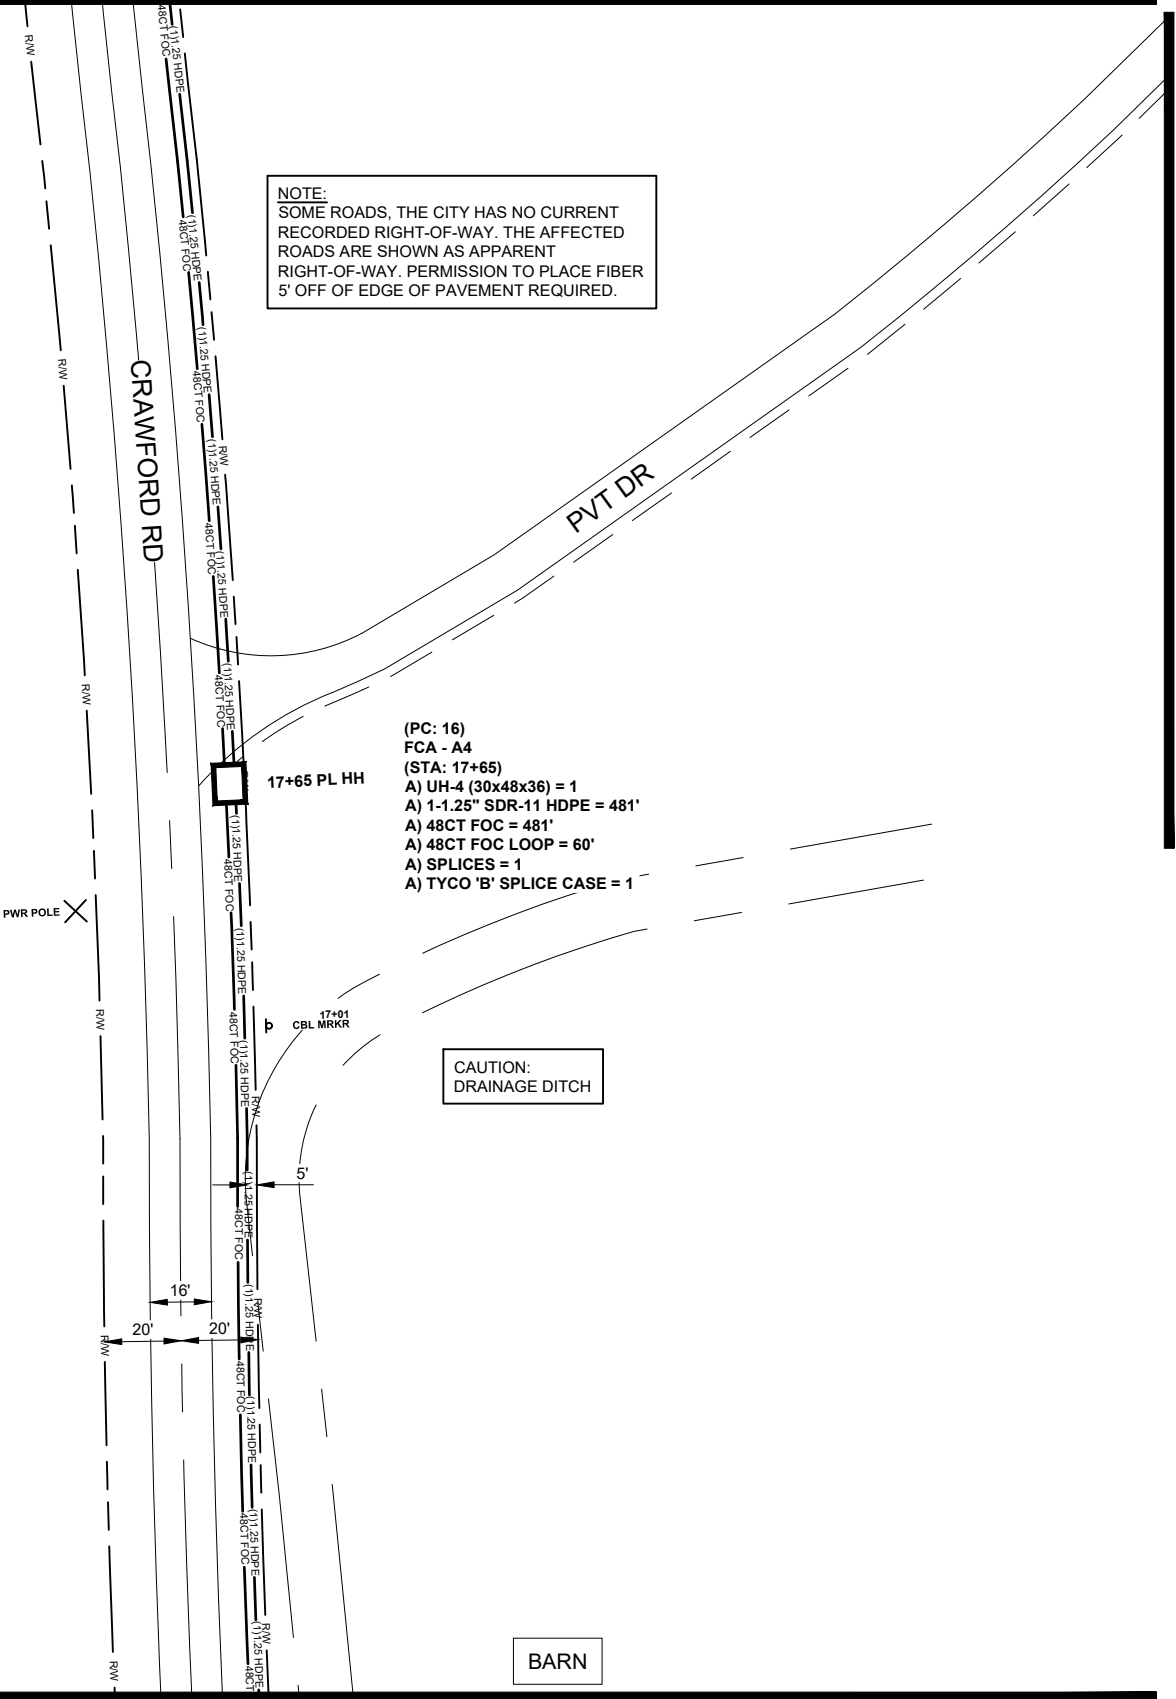

NOTE:  
SOME ROADS, THE CITY HAS NO CURRENT  
RECORDED RIGHT-OF-WAY. THE AFFECTED  
ROADS ARE SHOWN AS APPARENT  
RIGHT-OF-WAY. PERMISSION TO PLACE FIBER  
5' OFF OF EDGE OF PAVEMENT REQUIRED.

(PC: 16)  
FCA - A4  
(STA: 17+65)  
A) UH-4 (30x48x36) = 1  
A) 1-1.25" SDR-11 HDPE = 481'  
A) 48CT FOC = 481'  
A) 48CT FOC LOOP = 60'  
A) SPLICES = 1  
A) TYCO 'B' SPLICE CASE = 1

CAUTION:  
DRAINAGE DITCH

BARN

SEE SHEET 26

SEE SHEET 3

ALL CABLE WILL BE PLACED BY METHOD OF  
DIRECTIONAL BORE MIN 2' OFF ROW OR EASEMENT  
@ 42" DOC UNLESS OTHERWISE NOTED.

NOTIFY ALL UTILITIES 72 HOURS PRIOR  
TO CONSTRUCTION ACTIVITY.  
ONE CALL SYSTEM @ 205-731-3200

JOB DESCRIPTION

|                                         |                             |
|-----------------------------------------|-----------------------------|
| PROJECT NAME<br>FLORA CRAWFORD ADDITION |                             |
| PROJECT CITY<br>FLORA                   |                             |
| SHEET<br>004                            | DESCRIPTION<br>CONSTRUCTION |
| SCALE<br>1"=50'                         | DRAWN BY<br>DELTA FIBER     |

MATERIALS LIST

| ITEM | DESCRIPTION          | QTY. |
|------|----------------------|------|
| 1    | MINI OTE 2 PORT      |      |
| 2    | MINI OTE 4 PORT      |      |
| 3    | MINI OTE 8 PORT      |      |
| 4    | 12 CT FOC            |      |
| 5    | 12 CT FOC LOOP       |      |
| 6    | 24 CT MICRO          |      |
| 7    | 24 CT MICRO/T        |      |
| 8    | 24 CT MICRO LOOP     |      |
| 9    | 24 CT MICRO/T LOOP   |      |
| 10   | 48 CT MICRO          |      |
| 11   | 48 CT FOC            | 481  |
| 12   | 48 CT MICRO LOOP     |      |
| 13   | 48 CT FOC LOOP       | 60   |
| 14   | 72 CT MICRO          |      |
| 15   | 72 CT MICRO/T        |      |
| 16   | 72 CT MICRO LOOP     |      |
| 17   | 72 CT MICRO/T LOOP   |      |
| 18   | 96 CT MICRO          |      |
| 19   | 96 CT MICRO/T        |      |
| 20   | 96 CT MICRO LOOP     |      |
| 21   | 96 CT MICRO/T LOOP   |      |
| 22   | 144 CT MICRO         |      |
| 23   | 144 CT MICRO/T       |      |
| 24   | 144 CT MICRO FEEDER  |      |
| 25   | 144 CT MICRO LOOP    |      |
| 26   | 144 CT MICRO/T LOOP  |      |
| 27   | 144CT M/FEEDER LOOP  |      |
| 28   | 288 CT MICRO         |      |
| 29   | 288 CT MICRO/T       |      |
| 30   | 288 CT MICRO FEEDER  |      |
| 31   | 288 CT MICRO LOOP    |      |
| 32   | 288CT MICRO/T LOOP   |      |
| 33   | 288 CT M/FEEDER LOOP |      |
| 34   | BDO144P LCP          |      |
| 35   | BDO288P LCP          |      |
| 36   | BDO432P LCP          |      |
| 37   | BDO576P LCP          |      |
| 38   | FLOWER POT           |      |
| 39   | UH2                  |      |
| 40   | UH3                  |      |
| 41   | UH4                  | 1    |
| 42   | UH5                  |      |
| 43   | 1-1.25" SDR11 HDPE   | 481  |
| 44   | 2-1.25" SDR11 HDPE   |      |
| 45   | 3-1.25" SDR11 HDPE   |      |
| 46   | 1-18/14-2 WAY        |      |
| 47   | 1-18/14-4 WAY        |      |
| 48   | EXISTING PIPE        |      |
| 49   | TYCO "B" SPLICE CASE | 1    |
| 50   | TYCO "D" SPLICE CASE |      |
| 51   | GROUND ROD           |      |
| 52   | OTE SPLICES          |      |
| 53   | NON-OTE SPLICES      | 1    |
| 54   | BM53FA               |      |

| MAP NUMBER |   |    |
|------------|---|----|
|            | 5 | 26 |
|            | 4 |    |
| 23         | 3 | 2  |

PREPARED BY



PREPARED FOR




DISCLAIMER

EXCEPT AS MAY BE OTHERWISE PROVIDED BY  
CONTRACT, THESE DRAWINGS AND SPECIFICATIONS  
SHALL REMAIN THE PROPERTY OF CSPIRE FIBER.  
BEING ISSUED IN STRICT  
CONFIDENCE AND SHALL NOT BE REPRODUCED,  
COPIED, OR USED FOR ANY PURPOSE  
WITHOUT SPECIFIC WRITTEN PERMISSION.



FLORA  
MADISON COUNTY, MISSISSIPPI

SEE SHEET 6

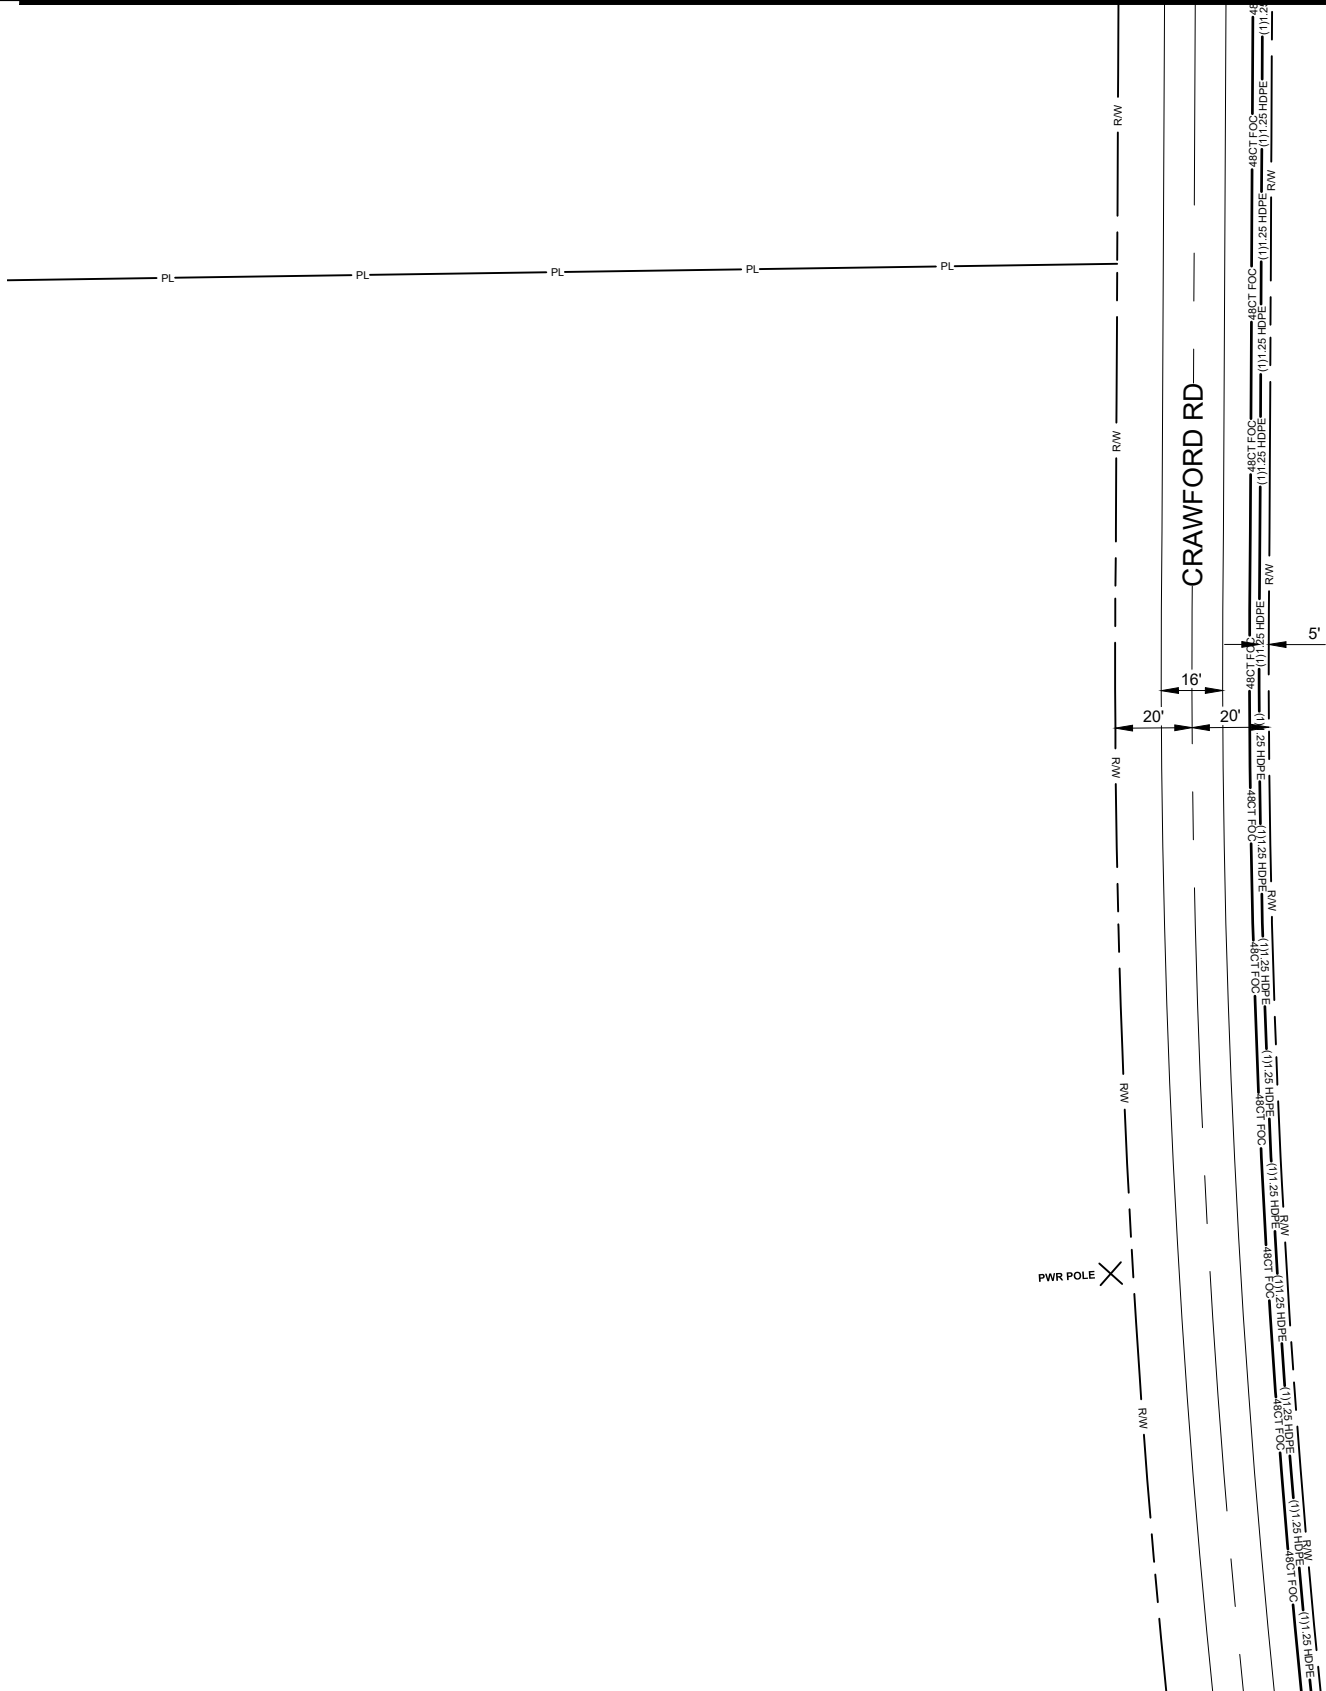

NOTE:  
SOME ROADS, THE CITY HAS NO CURRENT  
RECORDED RIGHT-OF-WAY. THE AFFECTED  
ROADS ARE SHOWN AS APPARENT  
RIGHT-OF-WAY. PERMISSION TO PLACE FIBER  
5' OFF OF EDGE OF PAVEMENT REQUIRED.

SEE SHEET 4

ALL CABLE WILL BE PLACED BY METHOD OF  
DIRECTIONAL BORE MIN 2' OFF ROW OR EASEMENT  
@ 42" DOC UNLESS OTHERWISE NOTED.

NOTIFY ALL UTILITIES 72 HOURS PRIOR  
TO CONSTRUCTION ACTIVITY.  
ONE CALL SYSTEM @ 205-731-3200

JOB DESCRIPTION

|                                         |                             |
|-----------------------------------------|-----------------------------|
| PROJECT NAME<br>FLORA CRAWFORD ADDITION |                             |
| PROJECT CITY<br>FLORA                   |                             |
| SHEET<br>005                            | DESCRIPTION<br>CONSTRUCTION |
| SCALE<br>1"=50'                         | DRAWN BY<br>DELTA FIBER     |

MATERIALS LIST

| ITEM | DESCRIPTION          | QTY. |
|------|----------------------|------|
| 1    | MINI OTE 2 PORT      |      |
| 2    | MINI OTE 4 PORT      |      |
| 3    | MINI OTE 8 PORT      |      |
| 4    | 12 CT FOC            |      |
| 5    | 12 CT FOC LOOP       |      |
| 6    | 24 CT MICRO          |      |
| 7    | 24 CT MICRO/T        |      |
| 8    | 24 CT MICRO LOOP     |      |
| 9    | 24 CT MICRO/T LOOP   |      |
| 10   | 48 CT MICRO          |      |
| 11   | 48 CT FOC            |      |
| 12   | 48 CT MICRO LOOP     |      |
| 13   | 48 CT FOC LOOP       |      |
| 14   | 72 CT MICRO          |      |
| 15   | 72 CT MICRO/T        |      |
| 16   | 72 CT MICRO LOOP     |      |
| 17   | 72 CT MICRO/T LOOP   |      |
| 18   | 96 CT MICRO          |      |
| 19   | 96 CT MICRO/T        |      |
| 20   | 96 CT MICRO LOOP     |      |
| 21   | 96 CT MICRO/T LOOP   |      |
| 22   | 144 CT MICRO         |      |
| 23   | 144 CT MICRO/T       |      |
| 24   | 144 CT MICRO FEEDER  |      |
| 25   | 144 CT MICRO LOOP    |      |
| 26   | 144 CT MICRO/T LOOP  |      |
| 27   | 144CT M/FEEDER LOOP  |      |
| 28   | 288 CT MICRO         |      |
| 29   | 288 CT MICRO/T       |      |
| 30   | 288 CT MICRO FEEDER  |      |
| 31   | 288 CT MICRO LOOP    |      |
| 32   | 288CT MICRO/T LOOP   |      |
| 33   | 288 CT M/FEEDER LOOP |      |
| 34   | BDO144P LCP          |      |
| 35   | BDO288P LCP          |      |
| 36   | BDO432P LCP          |      |
| 37   | BDO576P LCP          |      |
| 38   | FLOWER POT           |      |
| 39   | UH2                  |      |
| 40   | UH3                  |      |
| 41   | UH4                  |      |
| 42   | UH5                  |      |
| 43   | 1-1.25" SDR11 HDPE   |      |
| 44   | 2-1.25" SDR11 HDPE   |      |
| 45   | 3-1.25" SDR11 HDPE   |      |
| 46   | 1-18/14-2 WAY        |      |
| 47   | 1-18/14-4 WAY        |      |
| 48   | EXISTING PIPE        |      |
| 49   | TYCO "B" SPLICE CASE |      |
| 50   | TYCO "D" SPLICE CASE |      |
| 51   | GROUND ROD           |      |
| 52   | OTE SPLICES          |      |
| 53   | NON-OTE SPLICES      |      |
| 54   | BM53FA               |      |

| MAP NUMBER |    |  |
|------------|----|--|
| 6          | 27 |  |
| 5          |    |  |
| 4          | 26 |  |

PREPARED BY



PREPARED FOR




DISCLAIMER

EXCEPT AS MAY BE OTHERWISE PROVIDED BY  
CONTRACT, THESE DRAWINGS AND SPECIFICATIONS  
SHALL REMAIN THE PROPERTY OF CSPIRE FIBER.  
BEING ISSUED IN STRICT  
CONFIDENCE AND SHALL NOT BE REPRODUCED,  
COPIED, OR USED FOR ANY PURPOSE  
WITHOUT SPECIFIC WRITTEN PERMISSION.



FLORA  
MADISON COUNTY, MISSISSIPPI

SEE SHEET 7

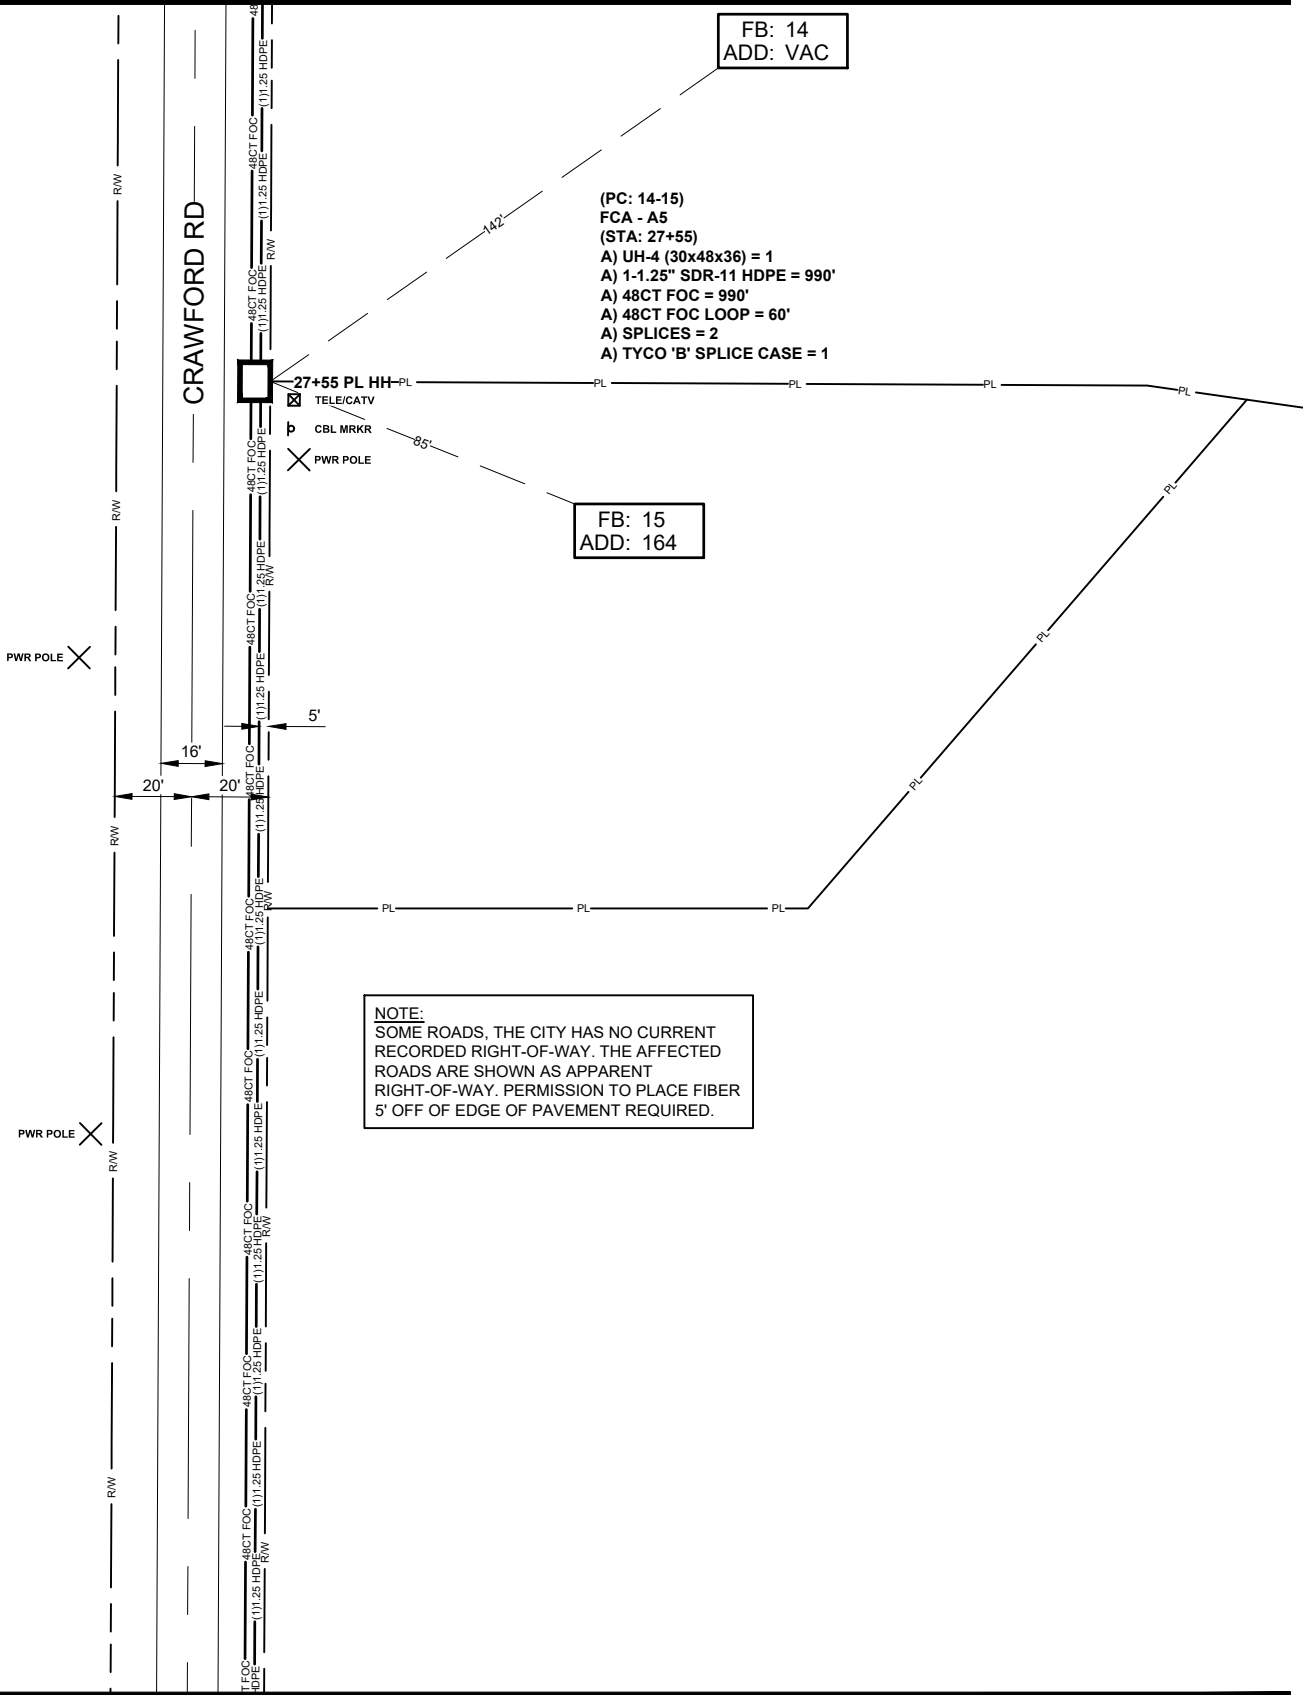

SEE SHEET 5

ALL CABLE WILL BE PLACED BY METHOD OF  
DIRECTIONAL BORE MIN 2' OFF ROW OR EASEMENT  
@ 42" DOC UNLESS OTHERWISE NOTED.

NOTIFY ALL UTILITIES 72 HOURS PRIOR  
TO CONSTRUCTION ACTIVITY.  
ONE CALL SYSTEM @ 205-731-3200

JOB DESCRIPTION

|                                         |                             |
|-----------------------------------------|-----------------------------|
| PROJECT NAME<br>FLORA CRAWFORD ADDITION |                             |
| PROJECT CITY<br>FLORA                   |                             |
| SHEET<br>006                            | DESCRIPTION<br>CONSTRUCTION |
| SCALE<br>1"=50'                         | DRAWN BY<br>DELTA FIBER     |

MATERIALS LIST

| ITEM | DESCRIPTION          | QTY. |
|------|----------------------|------|
| 1    | MINI OTE 2 PORT      |      |
| 2    | MINI OTE 4 PORT      |      |
| 3    | MINI OTE 8 PORT      |      |
| 4    | 12 CT FOC            |      |
| 5    | 12 CT FOC LOOP       |      |
| 6    | 24 CT MICRO          |      |
| 7    | 24 CT MICRO/T        |      |
| 8    | 24 CT MICRO LOOP     |      |
| 9    | 24 CT MICRO/T LOOP   |      |
| 10   | 48 CT MICRO          |      |
| 11   | 48 CT FOC            | 990  |
| 12   | 48 CT MICRO LOOP     |      |
| 13   | 48 CT FOC LOOP       | 60   |
| 14   | 72 CT MICRO          |      |
| 15   | 72 CT MICRO/T        |      |
| 16   | 72 CT MICRO LOOP     |      |
| 17   | 72 CT MICRO/T LOOP   |      |
| 18   | 96 CT MICRO          |      |
| 19   | 96 CT MICRO/T        |      |
| 20   | 96 CT MICRO LOOP     |      |
| 21   | 96 CT MICRO/T LOOP   |      |
| 22   | 144 CT MICRO         |      |
| 23   | 144 CT MICRO/T       |      |
| 24   | 144 CT MICRO FEEDER  |      |
| 25   | 144 CT MICRO LOOP    |      |
| 26   | 144 CT MICRO/T LOOP  |      |
| 27   | 144CT M/FEEDER LOOP  |      |
| 28   | 288 CT MICRO         |      |
| 29   | 288 CT MICRO/T       |      |
| 30   | 288 CT MICRO FEEDER  |      |
| 31   | 288 CT MICRO LOOP    |      |
| 32   | 288CT MICRO/T LOOP   |      |
| 33   | 288 CT M/FEEDER LOOP |      |
| 34   | BDO144P LCP          |      |
| 35   | BDO288P LCP          |      |
| 36   | BDO432P LCP          |      |
| 37   | BDO576P LCP          |      |
| 38   | FLOWER POT           |      |
| 39   | UH2                  |      |
| 40   | UH3                  |      |
| 41   | UH4                  | 1    |
| 42   | UH5                  |      |
| 43   | 1-1.25" SDR11 HDPE   | 990  |
| 44   | 2-1.25" SDR11 HDPE   |      |
| 45   | 3-1.25" SDR11 HDPE   |      |
| 46   | 1-18/14-2 WAY        |      |
| 47   | 1-18/14-4 WAY        |      |
| 48   | EXISTING PIPE        |      |
| 49   | TYCO "B" SPLICE CASE | 1    |
| 50   | TYCO "D" SPLICE CASE |      |
| 51   | GROUND ROD           |      |
| 52   | OTE SPLICES          |      |
| 53   | NON-OTE SPLICES      | 2    |
| 54   | BM53FA               |      |

MAP NUMBER

|   |    |
|---|----|
| 7 |    |
| B |    |
| 5 | 27 |

PREPARED BY



PREPARED FOR



DISCLAIMER

EXCEPT AS MAY BE OTHERWISE PROVIDED BY  
CONTRACT, THESE DRAWINGS AND SPECIFICATIONS  
SHALL REMAIN THE PROPERTY OF CSPIRE FIBER.  
BEING ISSUED IN STRICT  
CONFIDENCE AND SHALL NOT BE REPRODUCED,  
COPIED, OR USED FOR ANY PURPOSE  
WITHOUT SPECIFIC WRITTEN PERMISSION.



FLORA  
MADISON COUNTY, MISSISSIPPI

SEE SHEET 8

CRAWFORD RD

PWR POLE

NOTE:  
SOME ROADS, THE CITY HAS NO CURRENT  
RECORDED RIGHT-OF-WAY. THE AFFECTED  
ROADS ARE SHOWN AS APPARENT  
RIGHT-OF-WAY. PERMISSION TO PLACE FIBER  
5' OFF OF EDGE OF PAVEMENT REQUIRED.

SEE SHEET 6

ALL CABLE WILL BE PLACED BY METHOD OF  
DIRECTIONAL BORE MIN 2' OFF ROW OR EASEMENT  
@ 42" DOC UNLESS OTHERWISE NOTED.

NOTIFY ALL UTILITIES 72 HOURS PRIOR  
TO CONSTRUCTION ACTIVITY.  
ONE CALL SYSTEM @ 205-731-3200

JOB DESCRIPTION

|                                         |                             |
|-----------------------------------------|-----------------------------|
| PROJECT NAME<br>FLORA CRAWFORD ADDITION |                             |
| PROJECT CITY<br>FLORA                   |                             |
| SHEET<br>007                            | DESCRIPTION<br>CONSTRUCTION |
| SCALE<br>1"=50'                         | DRAWN BY<br>DELTA FIBER     |

MATERIALS LIST

| ITEM | DESCRIPTION          | QTY. |
|------|----------------------|------|
| 1    | MINI OTE 2 PORT      |      |
| 2    | MINI OTE 4 PORT      |      |
| 3    | MINI OTE 8 PORT      |      |
| 4    | 12 CT FOC            |      |
| 5    | 12 CT FOC LOOP       |      |
| 6    | 24 CT MICRO          |      |
| 7    | 24 CT MICRO/T        |      |
| 8    | 24 CT MICRO LOOP     |      |
| 9    | 24 CT MICRO/T LOOP   |      |
| 10   | 48 CT MICRO          |      |
| 11   | 48 CT FOC            |      |
| 12   | 48 CT MICRO LOOP     |      |
| 13   | 48 CT FOC LOOP       |      |
| 14   | 72 CT MICRO          |      |
| 15   | 72 CT MICRO/T        |      |
| 16   | 72 CT MICRO LOOP     |      |
| 17   | 72 CT MICRO/T LOOP   |      |
| 18   | 96 CT MICRO          |      |
| 19   | 96 CT MICRO/T        |      |
| 20   | 96 CT MICRO LOOP     |      |
| 21   | 96 CT MICRO/T LOOP   |      |
| 22   | 144 CT MICRO         |      |
| 23   | 144 CT MICRO/T       |      |
| 24   | 144 CT MICRO FEEDER  |      |
| 25   | 144 CT MICRO LOOP    |      |
| 26   | 144 CT MICRO/T LOOP  |      |
| 27   | 144CT M/FEEDER LOOP  |      |
| 28   | 288 CT MICRO         |      |
| 29   | 288 CT MICRO/T       |      |
| 30   | 288 CT MICRO FEEDER  |      |
| 31   | 288 CT MICRO LOOP    |      |
| 32   | 288CT MICRO/T LOOP   |      |
| 33   | 288 CT M/FEEDER LOOP |      |
| 34   | BDO144P LCP          |      |
| 35   | BDO288P LCP          |      |
| 36   | BDO432P LCP          |      |
| 37   | BDO576P LCP          |      |
| 38   | FLOWER POT           |      |
| 39   | UH2                  |      |
| 40   | UH3                  |      |
| 41   | UH4                  |      |
| 42   | UH5                  |      |
| 43   | 1-1.25" SDR11 HDPE   |      |
| 44   | 2-1.25" SDR11 HDPE   |      |
| 45   | 3-1.25" SDR11 HDPE   |      |
| 46   | 1-18/14-2 WAY        |      |
| 47   | 1-18/14-4 WAY        |      |
| 48   | EXISTING PIPE        |      |
| 49   | TYCO "B" SPLICE CASE |      |
| 50   | TYCO "D" SPLICE CASE |      |
| 51   | GROUND ROD           |      |
| 52   | OTE SPLICES          |      |
| 53   | NON-OTE SPLICES      |      |
| 54   | BM53FA               |      |

|            |   |  |
|------------|---|--|
| MAP NUMBER |   |  |
|            | 8 |  |
|            | 7 |  |
|            | 6 |  |

PREPARED BY



PREPARED FOR



DISCLAIMER

EXCEPT AS MAY BE OTHERWISE PROVIDED BY  
CONTRACT, THESE DRAWINGS AND SPECIFICATIONS  
SHALL REMAIN THE PROPERTY OF CSPIRE FIBER.  
BEING ISSUED IN STRICT  
CONFIDENCE AND SHALL NOT BE REPRODUCED,  
COPIED, OR USED FOR ANY PURPOSE  
WITHOUT SPECIFIC WRITTEN PERMISSION.



SEE SHEET 7

ALL CABLE WILL BE PLACED BY METHOD OF  
DIRECTIONAL BORE MIN 2' OFF ROW OR EASEMENT  
@ 42" DOC UNLESS OTHERWISE NOTED.

---

NOTIFY ALL UTILITIES 72 HOURS PRIOR  
TO CONSTRUCTION ACTIVITY.  
ONE CALL SYSTEM @ 205-731-3200

|                                         |                             |
|-----------------------------------------|-----------------------------|
| PROJECT NAME<br>FLORA CRAWFORD ADDITION |                             |
| PROJECT CITY<br>FLORA                   |                             |
| SHEET<br>008                            | DESCRIPTION<br>CONSTRUCTION |
| SCALE<br>1"=50'                         | DRAWN BY<br>DELTA FIBER     |

| ITEM | DESCRIPTION          | QTY. |
|------|----------------------|------|
| 1    | MINI OTE 2 PORT      |      |
| 2    | MINI OTE 4 PORT      |      |
| 3    | MINI OTE 8 PORT      |      |
| 4    | 12 CT FOC            |      |
| 5    | 12 CT FOC LOOP       |      |
| 6    | 24 CT MICRO          |      |
| 7    | 24 CT MICRO/T        |      |
| 8    | 24 CT MICRO LOOP     |      |
| 9    | 24 CT MICRO/T LOOP   |      |
| 10   | 48 CT MICRO          |      |
| 11   | 48 CT FOC            |      |
| 12   | 48 CT MICRO LOOP     |      |
| 13   | 48 CT FOC LOOP       |      |
| 14   | 72 CT MICRO          |      |
| 15   | 72 CT MICRO/T        |      |
| 16   | 72 CT MICRO LOOP     |      |
| 17   | 72 CT MICRO/T LOOP   |      |
| 18   | 96 CT MICRO          |      |
| 19   | 96 CT MICRO/T        |      |
| 20   | 96 CT MICRO LOOP     |      |
| 21   | 96 CT MICRO/T LOOP   |      |
| 22   | 144 CT MICRO         |      |
| 23   | 144 CT MICRO/T       |      |
| 24   | 144 CT MICRO FEEDER  |      |
| 25   | 144 CT MICRO LOOP    |      |
| 26   | 144 CT MICRO/T LOOP  |      |
| 27   | 144CT M/FEEDER LOOP  |      |
| 28   | 288 CT MICRO         |      |
| 29   | 288 CT MICRO/T       |      |
| 30   | 288 CT MICRO FEEDER  |      |
| 31   | 288 CT MICRO LOOP    |      |
| 32   | 288CT MICRO/T LOOP   |      |
| 33   | 288 CT M/FEEDER LOOP |      |
| 34   | BDO144P LCP          |      |
| 35   | BDO288P LCP          |      |
| 36   | BDO432P LCP          |      |
| 37   | BDO576P LCP          |      |
| 38   | FLOWER POT           |      |
| 39   | UH2                  |      |
| 40   | UH3                  |      |
| 41   | UH4                  |      |
| 42   | UH5                  |      |
| 43   | 1-1.25" SDR11 HDPE   |      |
| 44   | 2-1.25" SDR11 HDPE   |      |
| 45   | 3-1.25" SDR11 HDPE   |      |
| 46   | 1-18/14-2 WAY        |      |
| 47   | 1-18/14-4 WAY        |      |
| 48   | EXISTING PIPE        |      |
| 49   | TYCO "B" SPLICE CASE |      |
| 50   | TYCO "D" SPLICE CASE |      |
| 51   | GROUND ROD           |      |
| 52   | OTE SPLICES          |      |
| 53   | NON-OTE SPLICES      |      |
| 54   | BM53FA               |      |

| MAP NUMBER |   |     |
|------------|---|-----|
|            | 9 | 20' |
|            | 8 |     |
|            | 7 |     |

PREPARED BY



PREPARED FOR



## DISCLAIMER

EXCEPT AS MAY BE OTHERWISE PROVIDED BY CONTRACT: THESE DRAWINGS AND SPECIFICATIONS SHALL REMAIN THE PROPERTY OF CSPIRE FIBER, BEING ISSUED IN STRICT CONFIDENCE AND SHALL NOT BE REPRODUCED, COPIED, OR USED FOR ANY PURPOSE WITHOUT SPECIFIC WRITTEN PERMISSION.



FLORA  
MADISON COUNTY, MISSISSIPPI

SEE SHEET 10

SEE SHEET 29

POND

CRAWFORD RD

NOTE:  
SOME ROADS, THE CITY HAS NO CURRENT  
RECORDED RIGHT-OF-WAY. THE AFFECTED  
ROADS ARE SHOWN AS APPARENT  
RIGHT-OF-WAY. PERMISSION TO PLACE FIBER  
5' OFF OF EDGE OF PAVEMENT REQUIRED.

NOTE: PRIVATE DRIVE. NO  
RECORDED ROW.  
PERMISSION TO PLACE  
FIBER 5' OFF EDGE OF  
PAVEMENT REQUIRED.

0+38 PL HH

STA: 0+38  
A) UH-2 = 1  
A) 1-1.25" SDR-11 HDPE = 38'

PWR POLE

(PC: 11-13)  
FCA - A6  
(STA: 39+12 / 0+00)  
A) UH-4 (30x48x36) = 1  
A) 1-1.25" SDR-11 HDPE = 1157'  
A) 48CT FOC = 1157'  
A) SPLICES = 3  
A) TYCO 'B' SPLICE CASE = 1

39+38  
TELECATV

39+12 / 0+00 PL HH

PVT DR

SEE SHEET 8

SEE SHEET 20

## JOB DESCRIPTION


|                                         |                             |
|-----------------------------------------|-----------------------------|
| PROJECT NAME<br>FLORA CRAWFORD ADDITION |                             |
| PROJECT CITY<br>FLORA                   |                             |
| SHEET<br>009                            | DESCRIPTION<br>CONSTRUCTION |
| SCALE<br>1"=50'                         | DRAWN BY<br>DELTA FIBER     |

## MATERIALS LIST

| ITEM | DESCRIPTION          | QTY. |
|------|----------------------|------|
| 1    | MINI OTE 2 PORT      |      |
| 2    | MINI OTE 4 PORT      |      |
| 3    | MINI OTE 8 PORT      |      |
| 4    | 12 CT FOC            |      |
| 5    | 12 CT FOC LOOP       |      |
| 6    | 24 CT MICRO          |      |
| 7    | 24 CT MICRO/T        |      |
| 8    | 24 CT MICRO LOOP     |      |
| 9    | 24 CT MICRO/T LOOP   |      |
| 10   | 48 CT MICRO          |      |
| 11   | 48 CT FOC            | 1157 |
| 12   | 48 CT MICRO LOOP     |      |
| 13   | 48 CT FOC LOOP       | 60   |
| 14   | 72 CT MICRO          |      |
| 15   | 72 CT MICRO/T        |      |
| 16   | 72 CT MICRO LOOP     |      |
| 17   | 72 CT MICRO/T LOOP   |      |
| 18   | 96 CT MICRO          |      |
| 19   | 96 CT MICRO/T        |      |
| 20   | 96 CT MICRO LOOP     |      |
| 21   | 96 CT MICRO/T LOOP   |      |
| 22   | 144 CT MICRO         |      |
| 23   | 144 CT MICRO/T       |      |
| 24   | 144 CT MICRO FEEDER  |      |
| 25   | 144 CT MICRO LOOP    |      |
| 26   | 144 CT MICRO/T LOOP  |      |
| 27   | 144CT M/FEEDER LOOP  |      |
| 28   | 288 CT MICRO         |      |
| 29   | 288 CT MICRO/T       |      |
| 30   | 288 CT MICRO FEEDER  |      |
| 31   | 288 CT MICRO LOOP    |      |
| 32   | 288CT MICRO/T LOOP   |      |
| 33   | 288 CT M/FEEDER LOOP |      |
| 34   | BDO144P LCP          |      |
| 35   | BDO288P LCP          |      |
| 36   | BDO432P LCP          |      |
| 37   | BDO576P LCP          |      |
| 38   | FLOWER POT           |      |
| 39   | UH2                  | 1    |
| 40   | UH3                  |      |
| 41   | UH4                  | 1    |
| 42   | UH5                  |      |
| 43   | 1-1.25" SDR11 HDPE   | 1195 |
| 44   | 2-1.25" SDR11 HDPE   |      |
| 45   | 3-1.25" SDR11 HDPE   |      |
| 46   | 1-18/14-2 WAY        |      |
| 47   | 1-18/14-4 WAY        |      |
| 48   | EXISTING PIPE        |      |
| 49   | TYCO "B" SPLICE CASE | 1    |
| 50   | TYCO "D" SPLICE CASE |      |
| 51   | GROUND ROD           |      |
| 52   | OTE SPLICES          |      |
| 53   | NON-OTE SPLICES      | 3    |
| 54   | BM53FA               |      |

| MAP NUMBER |    |    |
|------------|----|----|
| 29         | 10 |    |
|            | 9  | 20 |
|            | 8  |    |

PREPARED BY

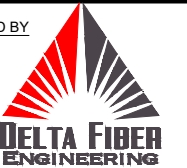

PREPARED FOR



DISCLAIMER

EXCEPT AS MAY BE OTHERWISE PROVIDED BY  
CONTRACT, THESE DRAWINGS AND SPECIFICATIONS  
SHALL REMAIN THE PROPERTY OF CSPIRE FIBER.  
BEING ISSUED IN STRICT  
CONFIDENCE AND SHALL NOT BE REPRODUCED,  
COPIED, OR USED FOR ANY PURPOSE  
WITHOUT SPECIFIC WRITTEN PERMISSION.

ALL CABLE WILL BE PLACED BY METHOD OF  
DIRECTIONAL BORE MIN 2' OFF ROW OR EASEMENT  
@ 42" DOC UNLESS OTHERWISE NOTED.

NOTIFY ALL UTILITIES 72 HOURS PRIOR  
TO CONSTRUCTION ACTIVITY.  
ONE CALL SYSTEM @ 205-731-3200



FLORA  
MADISON COUNTY, MISSISSIPPI

SEE SHEET 11

CRAWFORD RD

POND

POND

NOTE:  
SOME ROADS, THE CITY HAS NO CURRENT  
RECORDED RIGHT-OF-WAY. THE AFFECTED  
ROADS ARE SHOWN AS APPARENT  
RIGHT-OF-WAY. PERMISSION TO PLACE FIBER  
5' OFF OF EDGE OF PAVEMENT REQUIRED.

PWR POLE

SEE SHEET 9

ALL CABLE WILL BE PLACED BY METHOD OF  
DIRECTIONAL BORE MIN 2' OFF ROW OR EASEMENT  
@ 42" DOC UNLESS OTHERWISE NOTED.

NOTIFY ALL UTILITIES 72 HOURS PRIOR  
TO CONSTRUCTION ACTIVITY.  
ONE CALL SYSTEM @ 205-731-3200

JOB DESCRIPTION

|                                         |                             |
|-----------------------------------------|-----------------------------|
| PROJECT NAME<br>FLORA CRAWFORD ADDITION |                             |
| PROJECT CITY<br>FLORA                   |                             |
| SHEET<br>010                            | DESCRIPTION<br>CONSTRUCTION |
| SCALE<br>1"=50'                         | DRAWN BY<br>DELTA FIBER     |

MATERIALS LIST

| ITEM | DESCRIPTION          | QTY. |
|------|----------------------|------|
| 1    | MINI OTE 2 PORT      |      |
| 2    | MINI OTE 4 PORT      |      |
| 3    | MINI OTE 8 PORT      |      |
| 4    | 12 CT FOC            |      |
| 5    | 12 CT FOC LOOP       |      |
| 6    | 24 CT MICRO          |      |
| 7    | 24 CT MICRO/T        |      |
| 8    | 24 CT MICRO LOOP     |      |
| 9    | 24 CT MICRO/T LOOP   |      |
| 10   | 48 CT MICRO          |      |
| 11   | 48 CT FOC            |      |
| 12   | 48 CT MICRO LOOP     |      |
| 13   | 48 CT FOC LOOP       |      |
| 14   | 72 CT MICRO          |      |
| 15   | 72 CT MICRO/T        |      |
| 16   | 72 CT MICRO LOOP     |      |
| 17   | 72 CT MICRO/T LOOP   |      |
| 18   | 96 CT MICRO          |      |
| 19   | 96 CT MICRO/T        |      |
| 20   | 96 CT MICRO LOOP     |      |
| 21   | 96 CT MICRO/T LOOP   |      |
| 22   | 144 CT MICRO         |      |
| 23   | 144 CT MICRO/T       |      |
| 24   | 144 CT MICRO FEEDER  |      |
| 25   | 144 CT MICRO LOOP    |      |
| 26   | 144 CT MICRO/T LOOP  |      |
| 27   | 144CT M/FEEDER LOOP  |      |
| 28   | 288 CT MICRO         |      |
| 29   | 288 CT MICRO/T       |      |
| 30   | 288 CT MICRO FEEDER  |      |
| 31   | 288 CT MICRO LOOP    |      |
| 32   | 288CT MICRO/T LOOP   |      |
| 33   | 288 CT M/FEEDER LOOP |      |
| 34   | BDO144P LCP          |      |
| 35   | BDO288P LCP          |      |
| 36   | BDO432P LCP          |      |
| 37   | BDO576P LCP          |      |
| 38   | FLOWER POT           |      |
| 39   | UH2                  |      |
| 40   | UH3                  |      |
| 41   | UH4                  |      |
| 42   | UH5                  |      |
| 43   | 1-1.25" SDR11 HDPE   |      |
| 44   | 2-1.25" SDR11 HDPE   |      |
| 45   | 3-1.25" SDR11 HDPE   |      |
| 46   | 1-18/14-2 WAY        |      |
| 47   | 1-18/14-4 WAY        |      |
| 48   | EXISTING PIPE        |      |
| 49   | TYCO "B" SPLICE CASE |      |
| 50   | TYCO "D" SPLICE CASE |      |
| 51   | GROUND ROD           |      |
| 52   | OTE SPLICES          |      |
| 53   | NON-OTE SPLICES      |      |
| 54   | BM53FA               |      |

| MAP NUMBER |    |    |
|------------|----|----|
|            | 11 |    |
|            | 10 |    |
| 29         | 9  | 20 |

PREPARED BY



PREPARED FOR



DISCLAIMER

EXCEPT AS MAY BE OTHERWISE PROVIDED BY  
CONTRACT, THESE DRAWINGS AND SPECIFICATIONS  
SHALL REMAIN THE PROPERTY OF CSPIRE FIBER.  
BEING ISSUED IN STRICT  
CONFIDENCE AND SHALL NOT BE REPRODUCED,  
COPIED, OR USED FOR ANY PURPOSE  
WITHOUT SPECIFIC WRITTEN PERMISSION.



FLORA  
MADISON COUNTY, MISSISSIPPI

SEE SHEET 12

POND

CRAWFORD RD

PWR POLE

PWR POLE

NOTE:  
SOME ROADS, THE CITY HAS NO CURRENT  
RECORDED RIGHT-OF-WAY. THE AFFECTED  
ROADS ARE SHOWN AS APPARENT  
RIGHT-OF-WAY. PERMISSION TO PLACE FIBER  
5' OFF OF EDGE OF PAVEMENT REQUIRED.

SEE SHEET 10

ALL CABLE WILL BE PLACED BY METHOD OF  
DIRECTIONAL BORE MIN 2' OFF ROW OR EASEMENT  
@ 42" DOC UNLESS OTHERWISE NOTED.

NOTIFY ALL UTILITIES 72 HOURS PRIOR  
TO CONSTRUCTION ACTIVITY.  
ONE CALL SYSTEM @ 205-731-3200

JOB DESCRIPTION

|                                         |                             |
|-----------------------------------------|-----------------------------|
| PROJECT NAME<br>FLORA CRAWFORD ADDITION |                             |
| PROJECT CITY<br>FLORA                   |                             |
| SHEET<br>011                            | DESCRIPTION<br>CONSTRUCTION |
| SCALE<br>1"=50'                         | DRAWN BY<br>DELTA FIBER     |

MATERIALS LIST

| ITEM | DESCRIPTION          | QTY. |
|------|----------------------|------|
| 1    | MINI OTE 2 PORT      |      |
| 2    | MINI OTE 4 PORT      |      |
| 3    | MINI OTE 8 PORT      |      |
| 4    | 12 CT FOC            |      |
| 5    | 12 CT FOC LOOP       |      |
| 6    | 24 CT MICRO          |      |
| 7    | 24 CT MICRO/T        |      |
| 8    | 24 CT MICRO LOOP     |      |
| 9    | 24 CT MICRO/T LOOP   |      |
| 10   | 48 CT MICRO          |      |
| 11   | 48 CT FOC            |      |
| 12   | 48 CT MICRO LOOP     |      |
| 13   | 48 CT FOC LOOP       |      |
| 14   | 72 CT MICRO          |      |
| 15   | 72 CT MICRO/T        |      |
| 16   | 72 CT MICRO LOOP     |      |
| 17   | 72 CT MICRO/T LOOP   |      |
| 18   | 96 CT MICRO          |      |
| 19   | 96 CT MICRO/T        |      |
| 20   | 96 CT MICRO LOOP     |      |
| 21   | 96 CT MICRO/T LOOP   |      |
| 22   | 144 CT MICRO         |      |
| 23   | 144 CT MICRO/T       |      |
| 24   | 144 CT MICRO FEEDER  |      |
| 25   | 144 CT MICRO LOOP    |      |
| 26   | 144 CT MICRO/T LOOP  |      |
| 27   | 144CT M/FEEDER LOOP  |      |
| 28   | 288 CT MICRO         |      |
| 29   | 288 CT MICRO/T       |      |
| 30   | 288 CT MICRO FEEDER  |      |
| 31   | 288 CT MICRO LOOP    |      |
| 32   | 288CT MICRO/T LOOP   |      |
| 33   | 288 CT M/FEEDER LOOP |      |
| 34   | BDO144P LCP          |      |
| 35   | BDO288P LCP          |      |
| 36   | BDO432P LCP          |      |
| 37   | BDO576P LCP          |      |
| 38   | FLOWER POT           |      |
| 39   | UH2                  |      |
| 40   | UH3                  |      |
| 41   | UH4                  |      |
| 42   | UH5                  |      |
| 43   | 1-1.25" SDR11 HDPE   |      |
| 44   | 2-1.25" SDR11 HDPE   |      |
| 45   | 3-1.25" SDR11 HDPE   |      |
| 46   | 1-18/14-2 WAY        |      |
| 47   | 1-18/14-4 WAY        |      |
| 48   | EXISTING PIPE        |      |
| 49   | TYCO "B" SPLICE CASE |      |
| 50   | TYCO "D" SPLICE CASE |      |
| 51   | GROUND ROD           |      |
| 52   | OTE SPLICES          |      |
| 53   | NON-OTE SPLICES      |      |
| 54   | BM53FA               |      |

MAP NUMBER

|    |
|----|
| 12 |
| 11 |
| 10 |

PREPARED BY



PREPARED FOR




DISCLAIMER

EXCEPT AS MAY BE OTHERWISE PROVIDED BY  
CONTRACT, THESE DRAWINGS AND SPECIFICATIONS  
SHALL REMAIN THE PROPERTY OF CSPIRE FIBER.  
BEING ISSUED IN STRICT  
CONFIDENCE AND SHALL NOT BE REPRODUCED,  
COPIED, OR USED FOR ANY PURPOSE  
WITHOUT SPECIFIC WRITTEN PERMISSION.



FLORA  
MADISON COUNTY, MISSISSIPPI

SEE SHEET 13

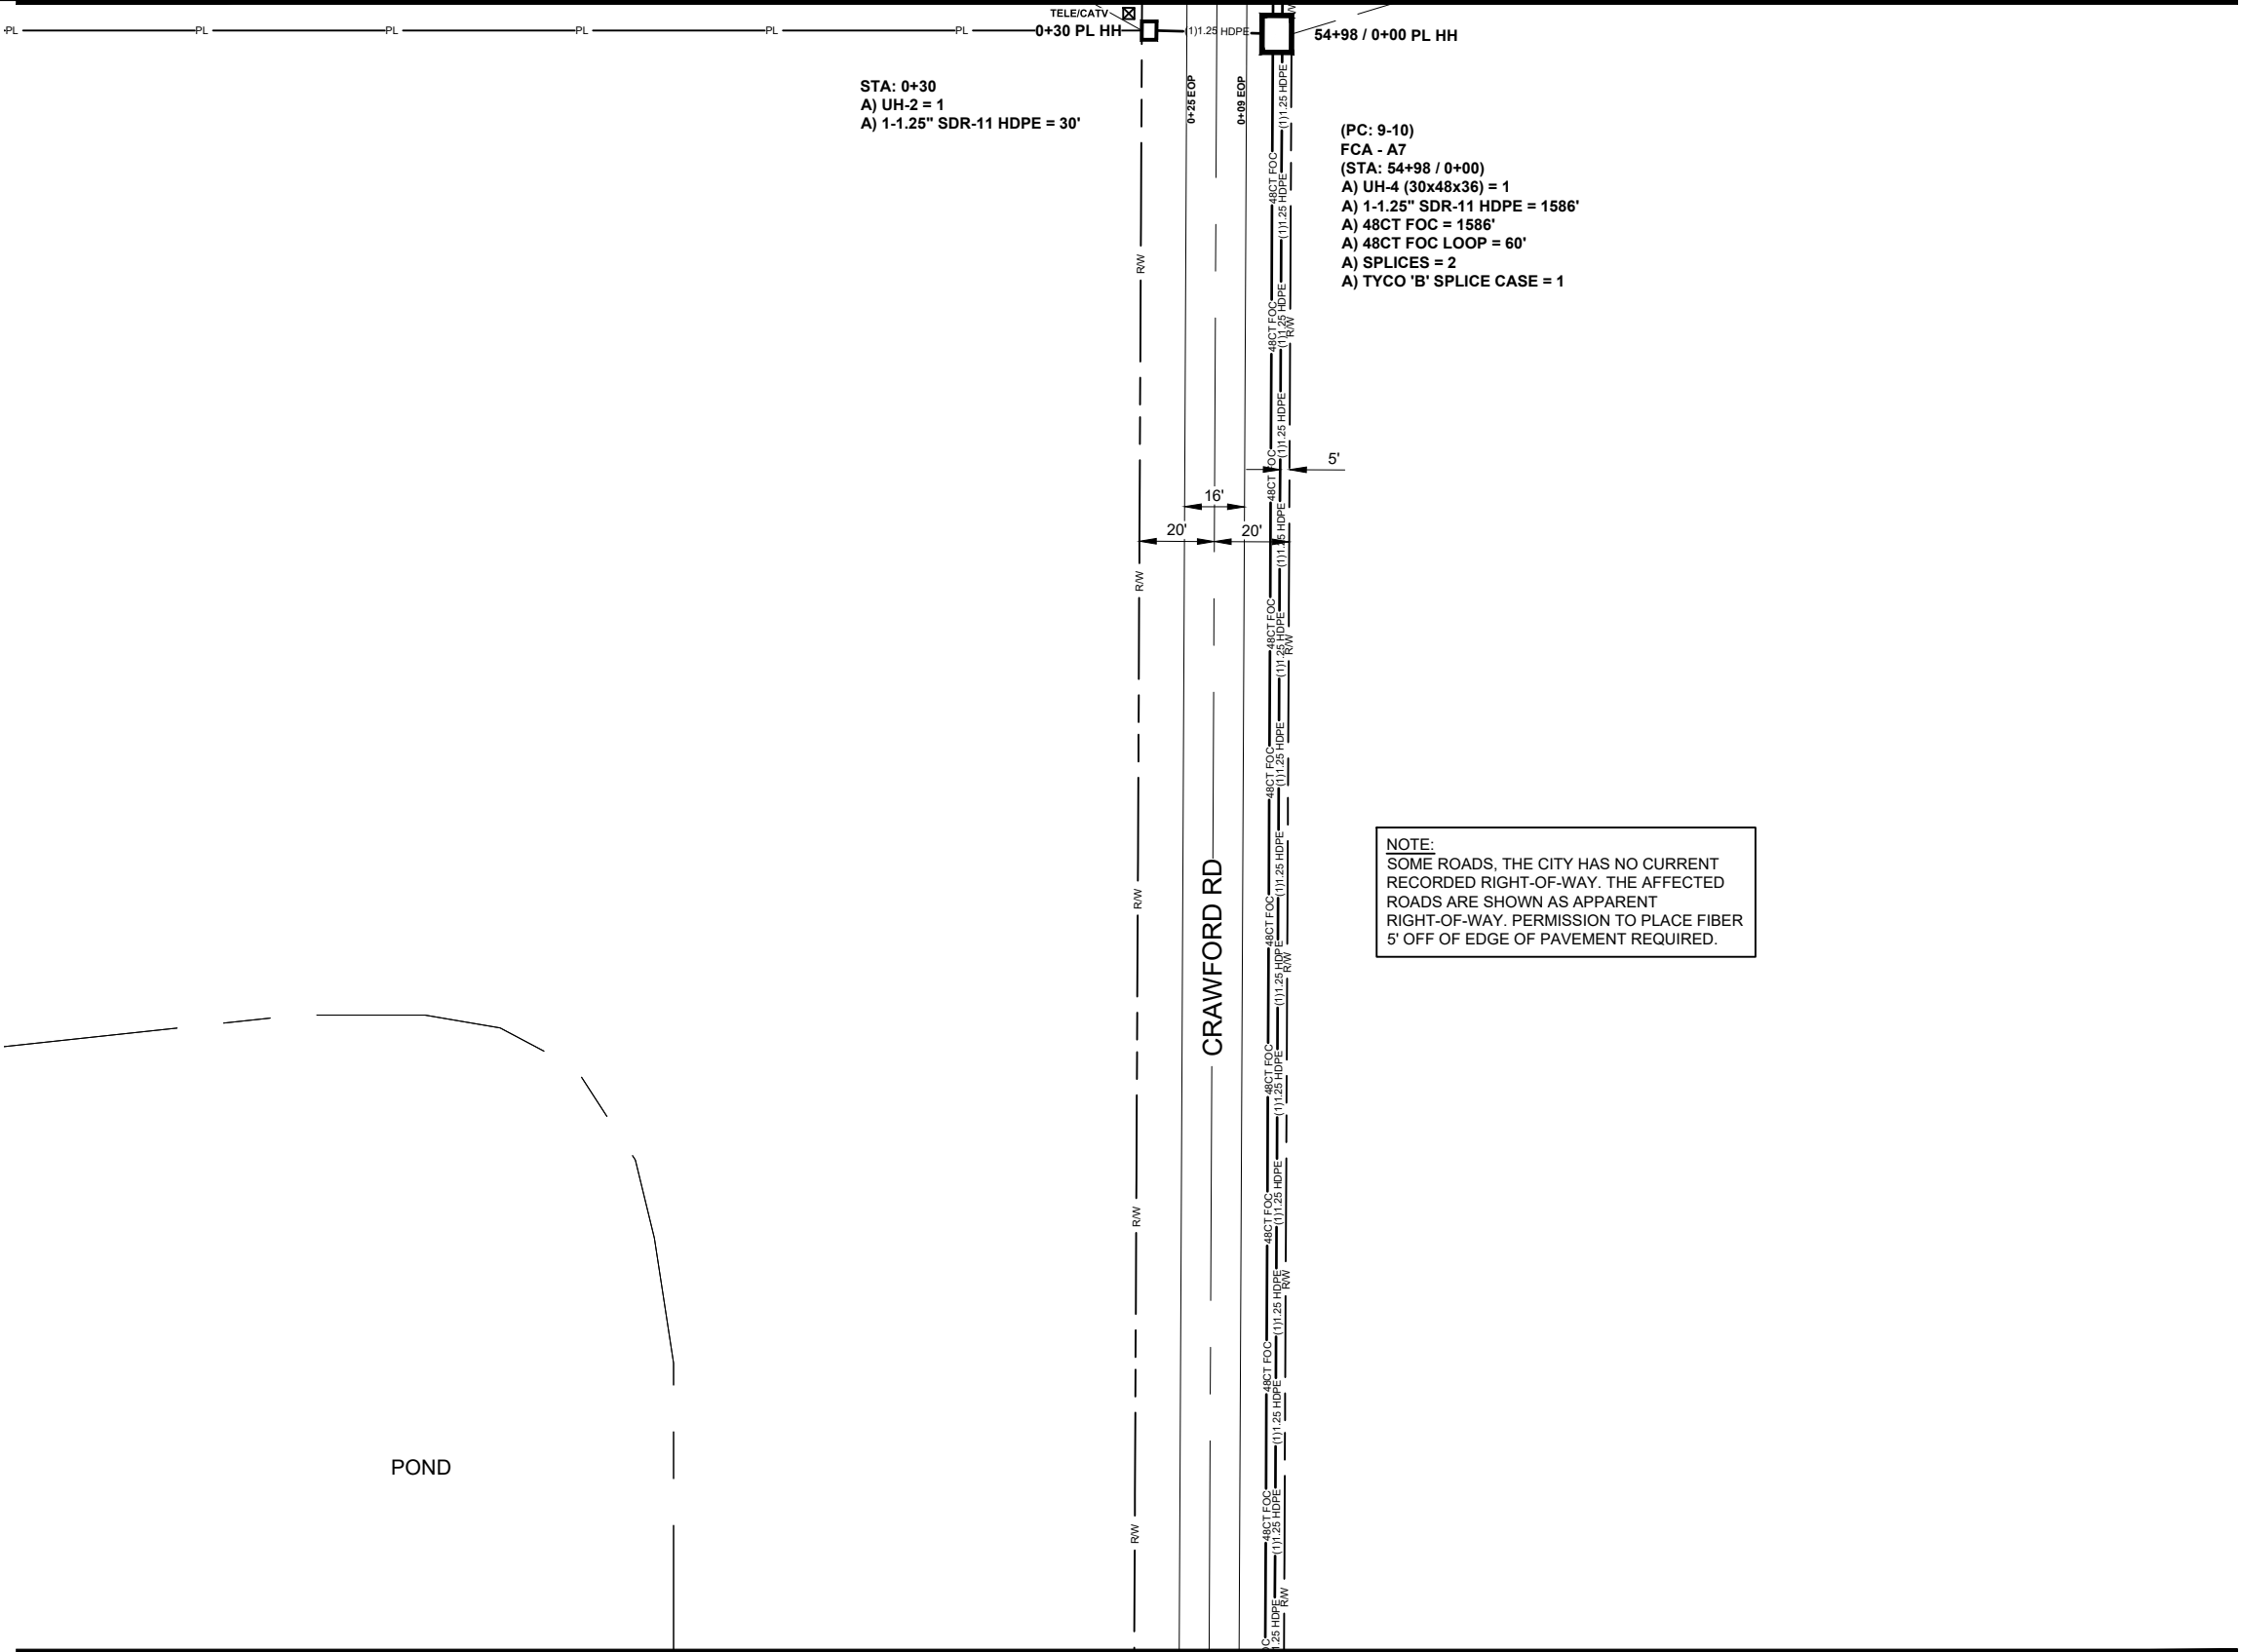

SEE SHEET 11

ALL CABLE WILL BE PLACED BY METHOD OF  
DIRECTIONAL BORE MIN 2' OFF ROW OR EASEMENT  
@ 42" DOC UNLESS OTHERWISE NOTED.

NOTIFY ALL UTILITIES 72 HOURS PRIOR  
TO CONSTRUCTION ACTIVITY.  
ONE CALL SYSTEM @ 205-731-3200

JOB DESCRIPTION

|                                         |                             |
|-----------------------------------------|-----------------------------|
| PROJECT NAME<br>FLORA CRAWFORD ADDITION |                             |
| PROJECT CITY<br>FLORA                   |                             |
| SHEET<br>012                            | DESCRIPTION<br>CONSTRUCTION |
| SCALE<br>1"=50'                         | DRAWN BY<br>DELTA FIBER     |

MATERIALS LIST

| ITEM | DESCRIPTION          | QTY. |
|------|----------------------|------|
| 1    | MINI OTE 2 PORT      |      |
| 2    | MINI OTE 4 PORT      |      |
| 3    | MINI OTE 8 PORT      |      |
| 4    | 12 CT FOC            |      |
| 5    | 12 CT FOC LOOP       |      |
| 6    | 24 CT MICRO          |      |
| 7    | 24 CT MICRO/T        |      |
| 8    | 24 CT MICRO LOOP     |      |
| 9    | 24 CT MICRO/T LOOP   |      |
| 10   | 48 CT MICRO          |      |
| 11   | 48 CT FOC            | 1586 |
| 12   | 48 CT MICRO LOOP     |      |
| 13   | 48 CT FOC LOOP       | 60   |
| 14   | 72 CT MICRO          |      |
| 15   | 72 CT MICRO/T        |      |
| 16   | 72 CT MICRO LOOP     |      |
| 17   | 72 CT MICRO/T LOOP   |      |
| 18   | 96 CT MICRO          |      |
| 19   | 96 CT MICRO/T        |      |
| 20   | 96 CT MICRO LOOP     |      |
| 21   | 96 CT MICRO/T LOOP   |      |
| 22   | 144 CT MICRO         |      |
| 23   | 144 CT MICRO/T       |      |
| 24   | 144 CT MICRO FEEDER  |      |
| 25   | 144 CT MICRO LOOP    |      |
| 26   | 144 CT MICRO/T LOOP  |      |
| 27   | 144CT M/FEEDER LOOP  |      |
| 28   | 288 CT MICRO         |      |
| 29   | 288 CT MICRO/T       |      |
| 30   | 288 CT MICRO FEEDER  |      |
| 31   | 288 CT MICRO LOOP    |      |
| 32   | 288CT MICRO/T LOOP   |      |
| 33   | 288 CT M/FEEDER LOOP |      |
| 34   | BDO144P LCP          |      |
| 35   | BDO288P LCP          |      |
| 36   | BDO432P LCP          |      |
| 37   | BDO576P LCP          |      |
| 38   | FLOWER POT           |      |
| 39   | UH2                  | 1    |
| 40   | UH3                  |      |
| 41   | UH4                  | 1    |
| 42   | UH5                  |      |
| 43   | 1-1.25" SDR11 HDPE   | 1616 |
| 44   | 2-1.25" SDR11 HDPE   |      |
| 45   | 3-1.25" SDR11 HDPE   |      |
| 46   | 1-18/14-2 WAY        |      |
| 47   | 1-18/14-4 WAY        |      |
| 48   | EXISTING PIPE        |      |
| 49   | TYCO "B" SPLICE CASE | 1    |
| 50   | TYCO "D" SPLICE CASE |      |
| 51   | GROUND ROD           |      |
| 52   | OTE SPLICES          |      |
| 53   | NON-OTE SPLICES      | 2    |
| 54   | BM53FA               |      |

MAP NUMBER

|  |    |  |
|--|----|--|
|  | 13 |  |
|  | 12 |  |
|  | 11 |  |

PREPARED BY



PREPARED FOR




DISCLAIMER

EXCEPT AS MAY BE OTHERWISE PROVIDED BY  
CONTRACT, THESE DRAWINGS AND SPECIFICATIONS  
SHALL REMAIN THE PROPERTY OF CSPIRE FIBER.  
BEING ISSUED IN STRICT  
CONFIDENCE AND SHALL NOT BE REPRODUCED,  
COPIED, OR USED FOR ANY PURPOSE  
WITHOUT SPECIFIC WRITTEN PERMISSION.



FLORA  
MADISON COUNTY, MISSISSIPPI

SEE SHEET 14

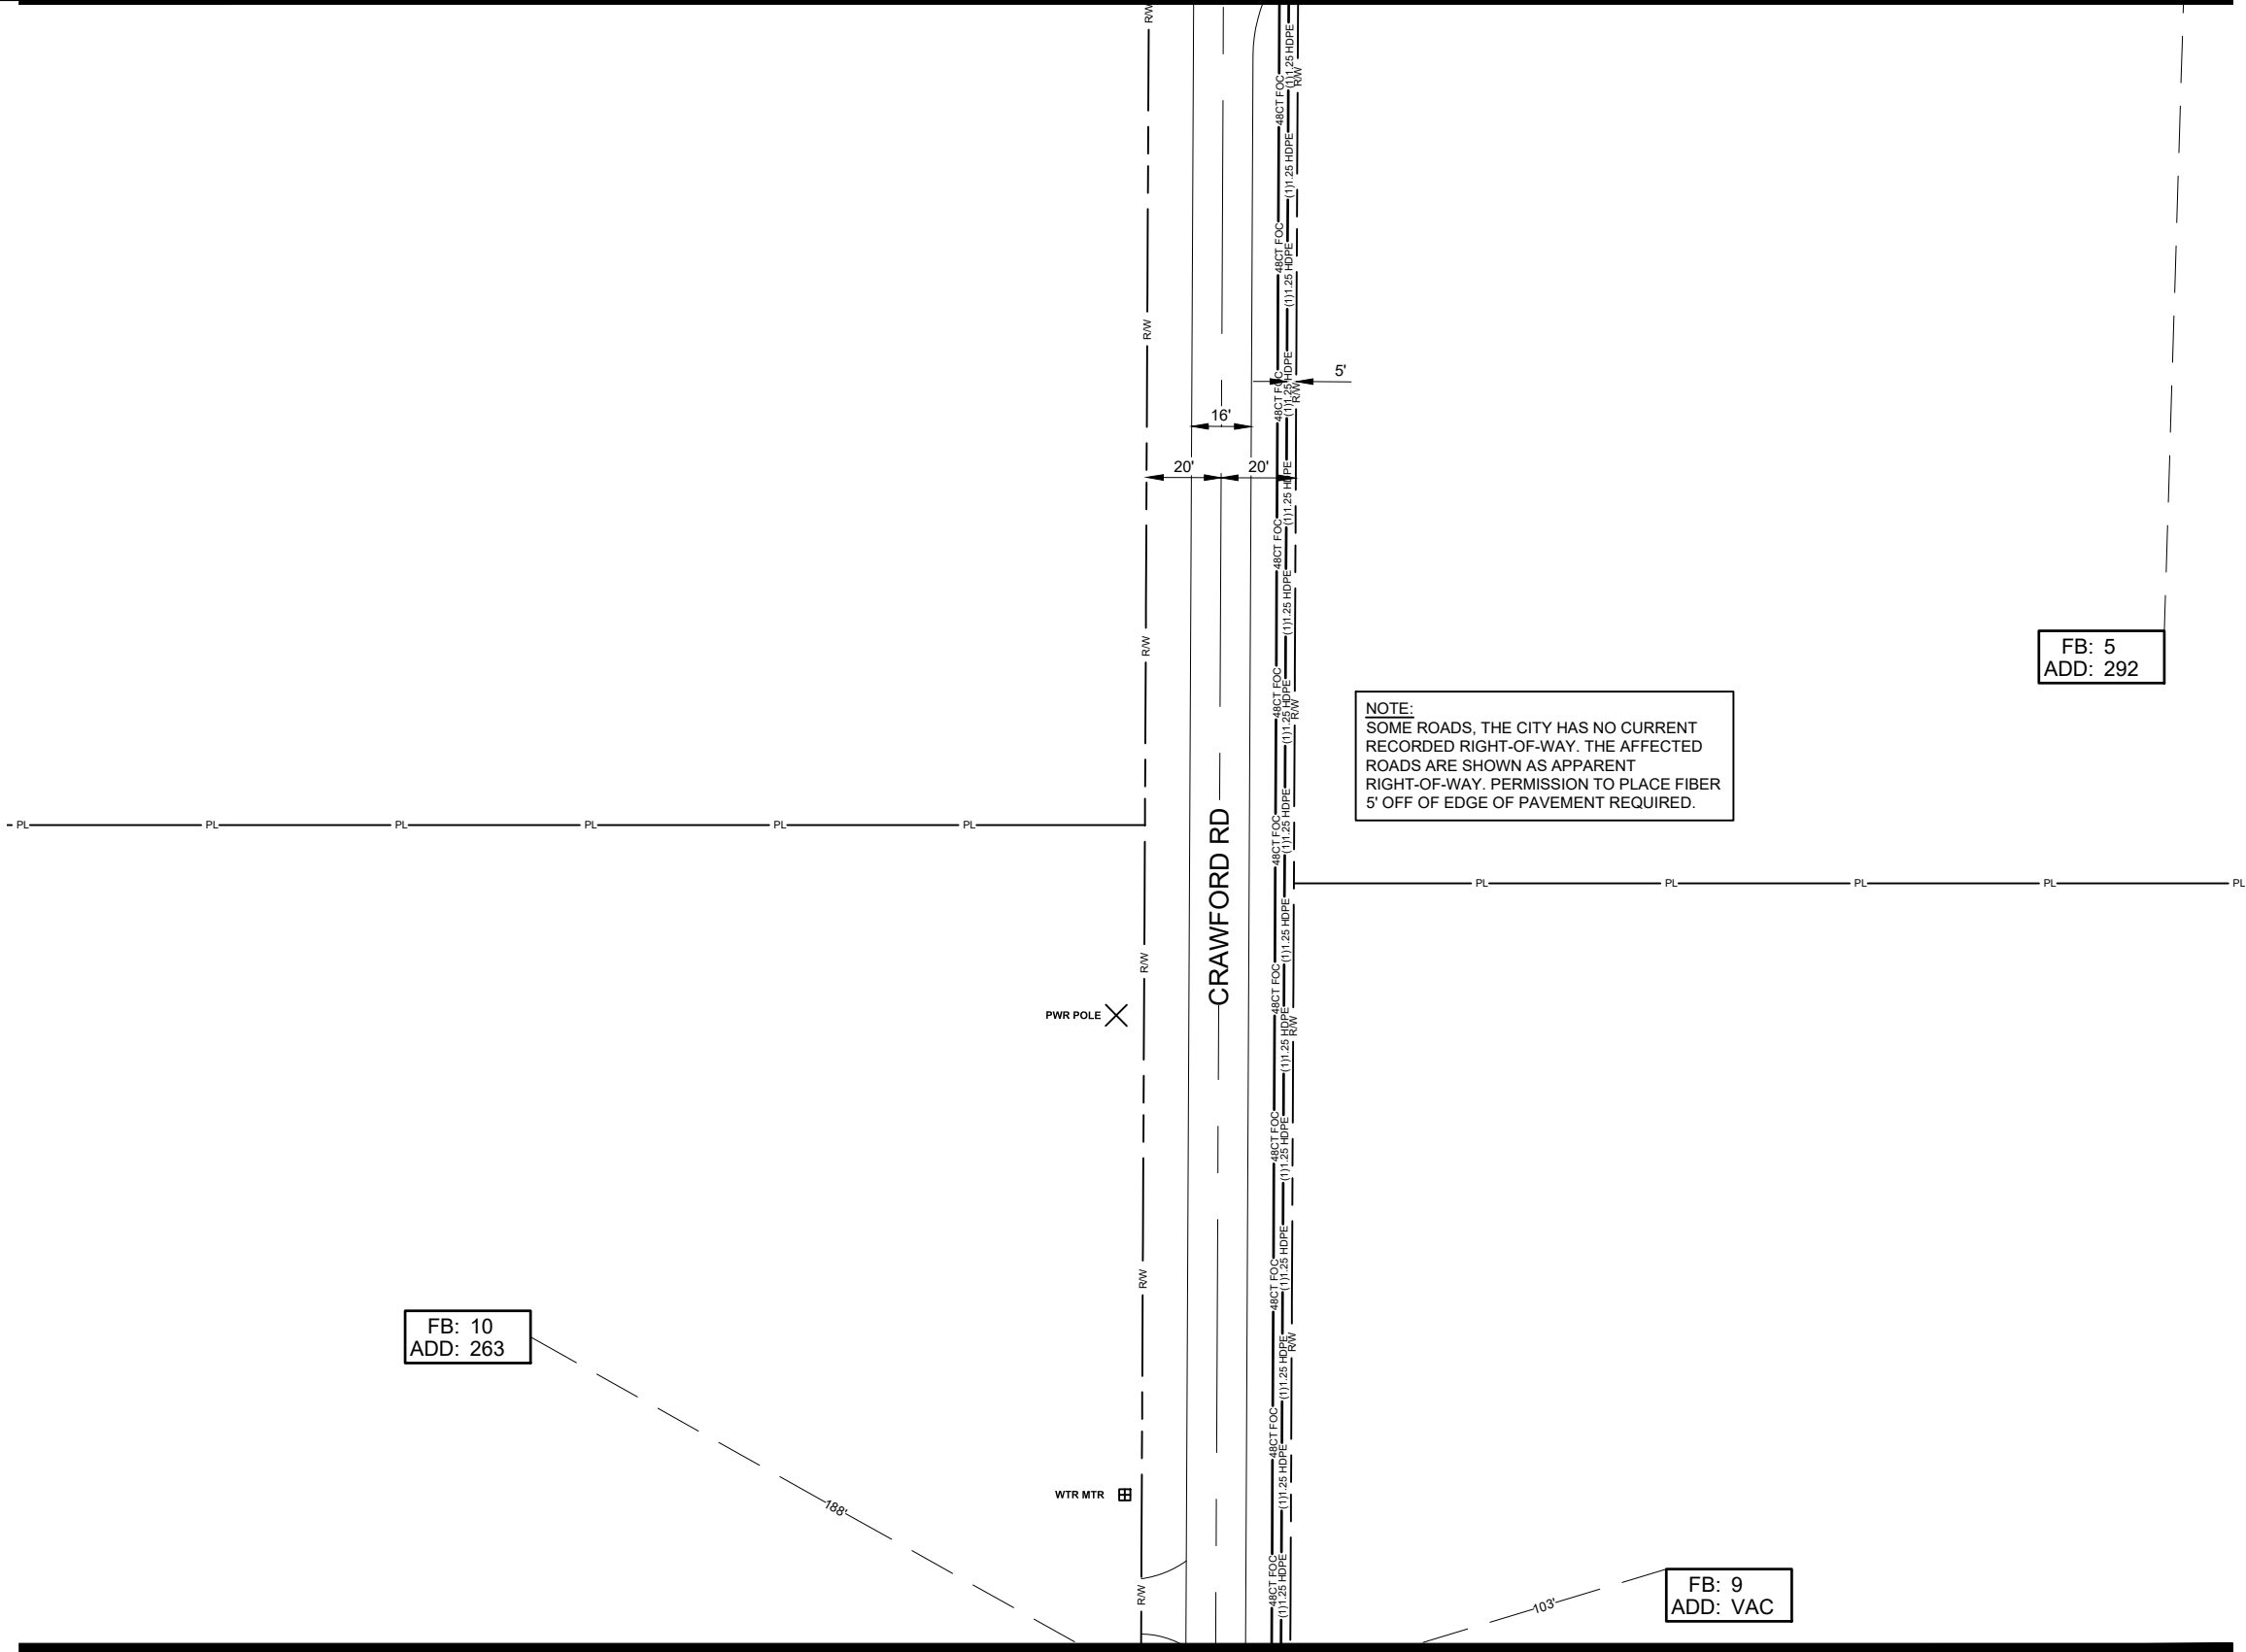

JOB DESCRIPTION

|                                         |                             |
|-----------------------------------------|-----------------------------|
| PROJECT NAME<br>FLORA CRAWFORD ADDITION |                             |
| PROJECT CITY<br>FLORA                   |                             |
| SHEET<br>013                            | DESCRIPTION<br>CONSTRUCTION |
| SCALE<br>1"=50'                         | DRAWN BY<br>DELTA FIBER     |

| MATERIALS LIST |                      |      |
|----------------|----------------------|------|
| ITEM           | DESCRIPTION          | QTY. |
| 1              | MINI OTE 2 PORT      |      |
| 2              | MINI OTE 4 PORT      |      |
| 3              | MINI OTE 8 PORT      |      |
| 4              | 12 CT FOC            |      |
| 5              | 12 CT FOC LOOP       |      |
| 6              | 24 CT MICRO          |      |
| 7              | 24 CT MICRO/T        |      |
| 8              | 24 CT MICRO LOOP     |      |
| 9              | 24 CT MICRO/T LOOP   |      |
| 10             | 48 CT MICRO          |      |
| 11             | 48 CT FOC            |      |
| 12             | 48 CT MICRO LOOP     |      |
| 13             | 48 CT FOC LOOP       |      |
| 14             | 72 CT MICRO          |      |
| 15             | 72 CT MICRO/T        |      |
| 16             | 72 CT MICRO LOOP     |      |
| 17             | 72 CT MICRO/T LOOP   |      |
| 18             | 96 CT MICRO          |      |
| 19             | 96 CT MICRO/T        |      |
| 20             | 96 CT MICRO LOOP     |      |
| 21             | 96 CT MICRO/T LOOP   |      |
| 22             | 144 CT MICRO         |      |
| 23             | 144 CT MICRO/T       |      |
| 24             | 144 CT MICRO FEEDER  |      |
| 25             | 144 CT MICRO LOOP    |      |
| 26             | 144 CT MICRO/T LOOP  |      |
| 27             | 144CT M/FEEDER LOOP  |      |
| 28             | 288 CT MICRO         |      |
| 29             | 288 CT MICRO/T       |      |
| 30             | 288 CT MICRO FEEDER  |      |
| 31             | 288 CT MICRO LOOP    |      |
| 32             | 288CT MICRO/T LOOP   |      |
| 33             | 288 CT M/FEEDER LOOP |      |
| 34             | BDO144P LCP          |      |
| 35             | BDO288P LCP          |      |
| 36             | BDO432P LCP          |      |
| 37             | BDO576P LCP          |      |
| 38             | FLOWER POT           |      |
| 39             | UH2                  |      |
| 40             | UH3                  |      |
| 41             | UH4                  |      |
| 42             | UH5                  |      |
| 43             | 1-1.25" SDR11 HDPE   |      |
| 44             | 2-1.25" SDR11 HDPE   |      |
| 45             | 3-1.25" SDR11 HDPE   |      |
| 46             | 1-18/14-2 WAY        |      |
| 47             | 1-18/14-4 WAY        |      |
| 48             | EXISTING PIPE        |      |
| 49             | TYCO "B" SPLICE CASE |      |
| 50             | TYCO "D" SPLICE CASE |      |
| 51             | GROUND ROD           |      |
| 52             | OTE SPLICES          |      |
| 53             | NON-OTE SPLICES      |      |
| 54             | BM53FA               |      |

| MAP NUMBER |    |    |
|------------|----|----|
|            | 14 | 18 |
|            | 13 |    |
|            | 12 |    |

PREPARED BY



PREPARED FOR



| DISCLAIMER   |
|---|
| EXCEPT AS MAY BE OTHERWISE PROVIDED BY CONTRACT, THESE DRAWINGS AND SPECIFICATIONS SHALL REMAIN THE PROPERTY OF CSPIRE FIBER. BEING ISSUED IN STRICT CONFIDENCE AND SHALL NOT BE REPRODUCED, COPIED, OR USED FOR ANY PURPOSE WITHOUT SPECIFIC WRITTEN PERMISSION. |

ALL CABLE WILL BE PLACED BY METHOD OF DIRECTIONAL BORE MIN 2' OFF ROW OR EASEMENT @ 42" DOC UNLESS OTHERWISE NOTED.


NOTIFY ALL UTILITIES 72 HOURS PRIOR TO CONSTRUCTION ACTIVITY.  
ONE CALL SYSTEM @ 205-731-3200



FLORA  
MADISON COUNTY, MISSISSIPPI

SEE SHEET 15

SEE SHEET 13

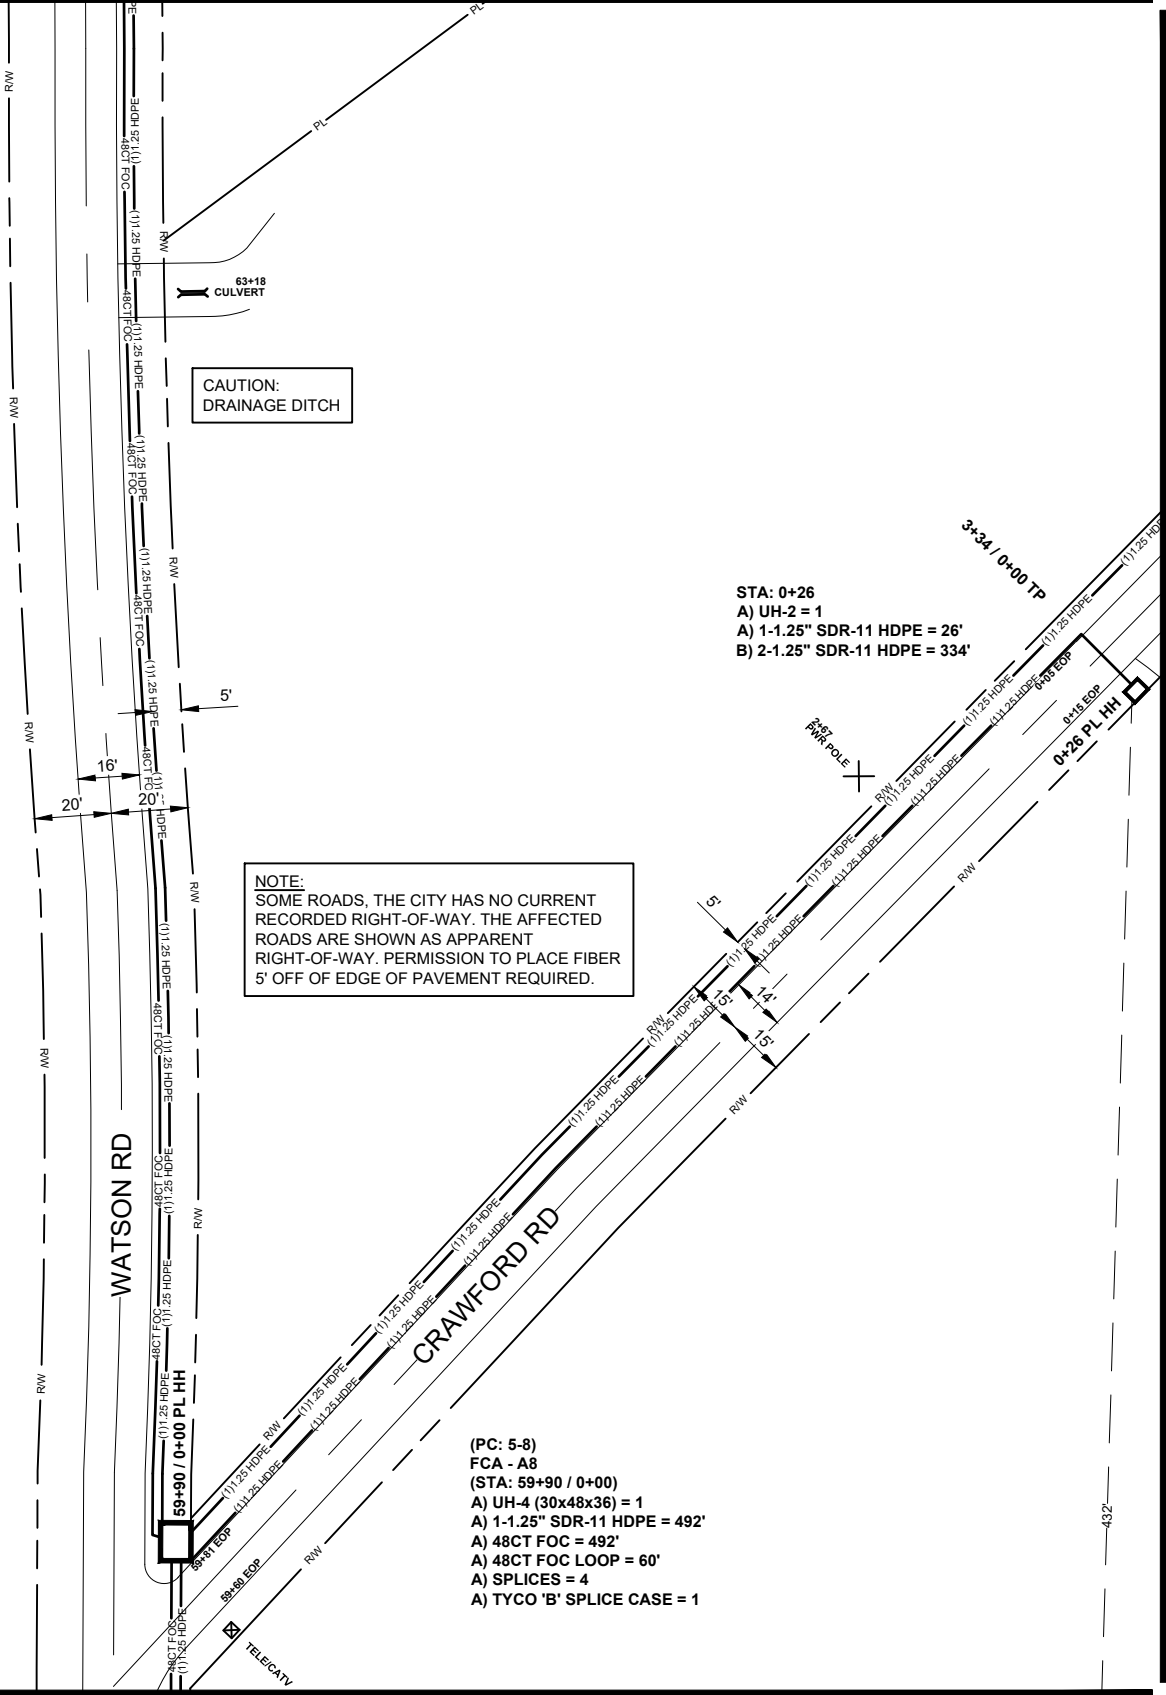

SEE SHEET 18

JOB DESCRIPTION

|                                         |                             |
|-----------------------------------------|-----------------------------|
| PROJECT NAME<br>FLORA CRAWFORD ADDITION |                             |
| PROJECT CITY<br>FLORA                   |                             |
| SHEET<br>014                            | DESCRIPTION<br>CONSTRUCTION |
| SCALE<br>1"=50'                         | DRAWN BY<br>DELTA FIBER     |

MATERIALS LIST

| ITEM | DESCRIPTION          | QTY. |
|------|----------------------|------|
| 1    | MINI OTE 2 PORT      |      |
| 2    | MINI OTE 4 PORT      |      |
| 3    | MINI OTE 8 PORT      |      |
| 4    | 12 CT FOC            |      |
| 5    | 12 CT FOC LOOP       |      |
| 6    | 24 CT MICRO          |      |
| 7    | 24 CT MICRO/T        |      |
| 8    | 24 CT MICRO LOOP     |      |
| 9    | 24 CT MICRO/T LOOP   |      |
| 10   | 48 CT MICRO          |      |
| 11   | 48 CT FOC            | 492  |
| 12   | 48 CT MICRO LOOP     |      |
| 13   | 48 CT FOC LOOP       | 60   |
| 14   | 72 CT MICRO          |      |
| 15   | 72 CT MICRO/T        |      |
| 16   | 72 CT MICRO LOOP     |      |
| 17   | 72 CT MICRO/T LOOP   |      |
| 18   | 96 CT MICRO          |      |
| 19   | 96 CT MICRO/T        |      |
| 20   | 96 CT MICRO LOOP     |      |
| 21   | 96 CT MICRO/T LOOP   |      |
| 22   | 144 CT MICRO         |      |
| 23   | 144 CT MICRO/T       |      |
| 24   | 144 CT MICRO FEEDER  |      |
| 25   | 144 CT MICRO LOOP    |      |
| 26   | 144 CT MICRO/T LOOP  |      |
| 27   | 144CT M/FEEDER LOOP  |      |
| 28   | 288 CT MICRO         |      |
| 29   | 288 CT MICRO/T       |      |
| 30   | 288 CT MICRO FEEDER  |      |
| 31   | 288 CT MICRO LOOP    |      |
| 32   | 288CT MICRO/T LOOP   |      |
| 33   | 288 CT M/FEEDER LOOP |      |
| 34   | BDO144P LCP          |      |
| 35   | BDO288P LCP          |      |
| 36   | BDO432P LCP          |      |
| 37   | BDO576P LCP          |      |
| 38   | FLOWER POT           |      |
| 39   | UH2                  | 1    |
| 40   | UH3                  |      |
| 41   | UH4                  | 1    |
| 42   | UH5                  |      |
| 43   | 1-1.25" SDR11 HDPE   | 518  |
| 44   | 2-1.25" SDR11 HDPE   | 334  |
| 45   | 3-1.25" SDR11 HDPE   |      |
| 46   | 1-18/14-2 WAY        |      |
| 47   | 1-18/14-4 WAY        |      |
| 48   | EXISTING PIPE        |      |
| 49   | TYCO "B" SPLICE CASE | 1    |
| 50   | TYCO "D" SPLICE CASE |      |
| 51   | GROUND ROD           |      |
| 52   | OTE SPLICES          |      |
| 53   | NON-OTE SPLICES      | 4    |
| 54   | BM53FA               |      |

| MAP NUMBER |    |    |
|------------|----|----|
| 16         | 15 | 19 |
|            | 14 | 18 |
|            | 13 |    |

PREPARED BY



PREPARED FOR



DISCLAIMER

EXCEPT AS MAY BE OTHERWISE PROVIDED BY  
CONTRACT, THESE DRAWINGS AND SPECIFICATIONS  
SHALL REMAIN THE PROPERTY OF CSPIRE FIBER,  
BEING ISSUED IN STRICT  
CONFIDENCE AND SHALL NOT BE REPRODUCED,  
COPIED, OR USED FOR ANY PURPOSE  
WITHOUT SPECIFIC WRITTEN PERMISSION.

ALL CABLE WILL BE PLACED BY METHOD OF  
DIRECTIONAL BORE MIN 2' OFF ROW OR EASEMENT  
@ 42" DOC UNLESS OTHERWISE NOTED.


NOTIFY ALL UTILITIES 72 HOURS PRIOR  
TO CONSTRUCTION ACTIVITY.  
ONE CALL SYSTEM @ 205-731-3200



FLORA  
MADISON COUNTY, MISSISSIPPI

SEE SHEET 33

SEE SHEET 16

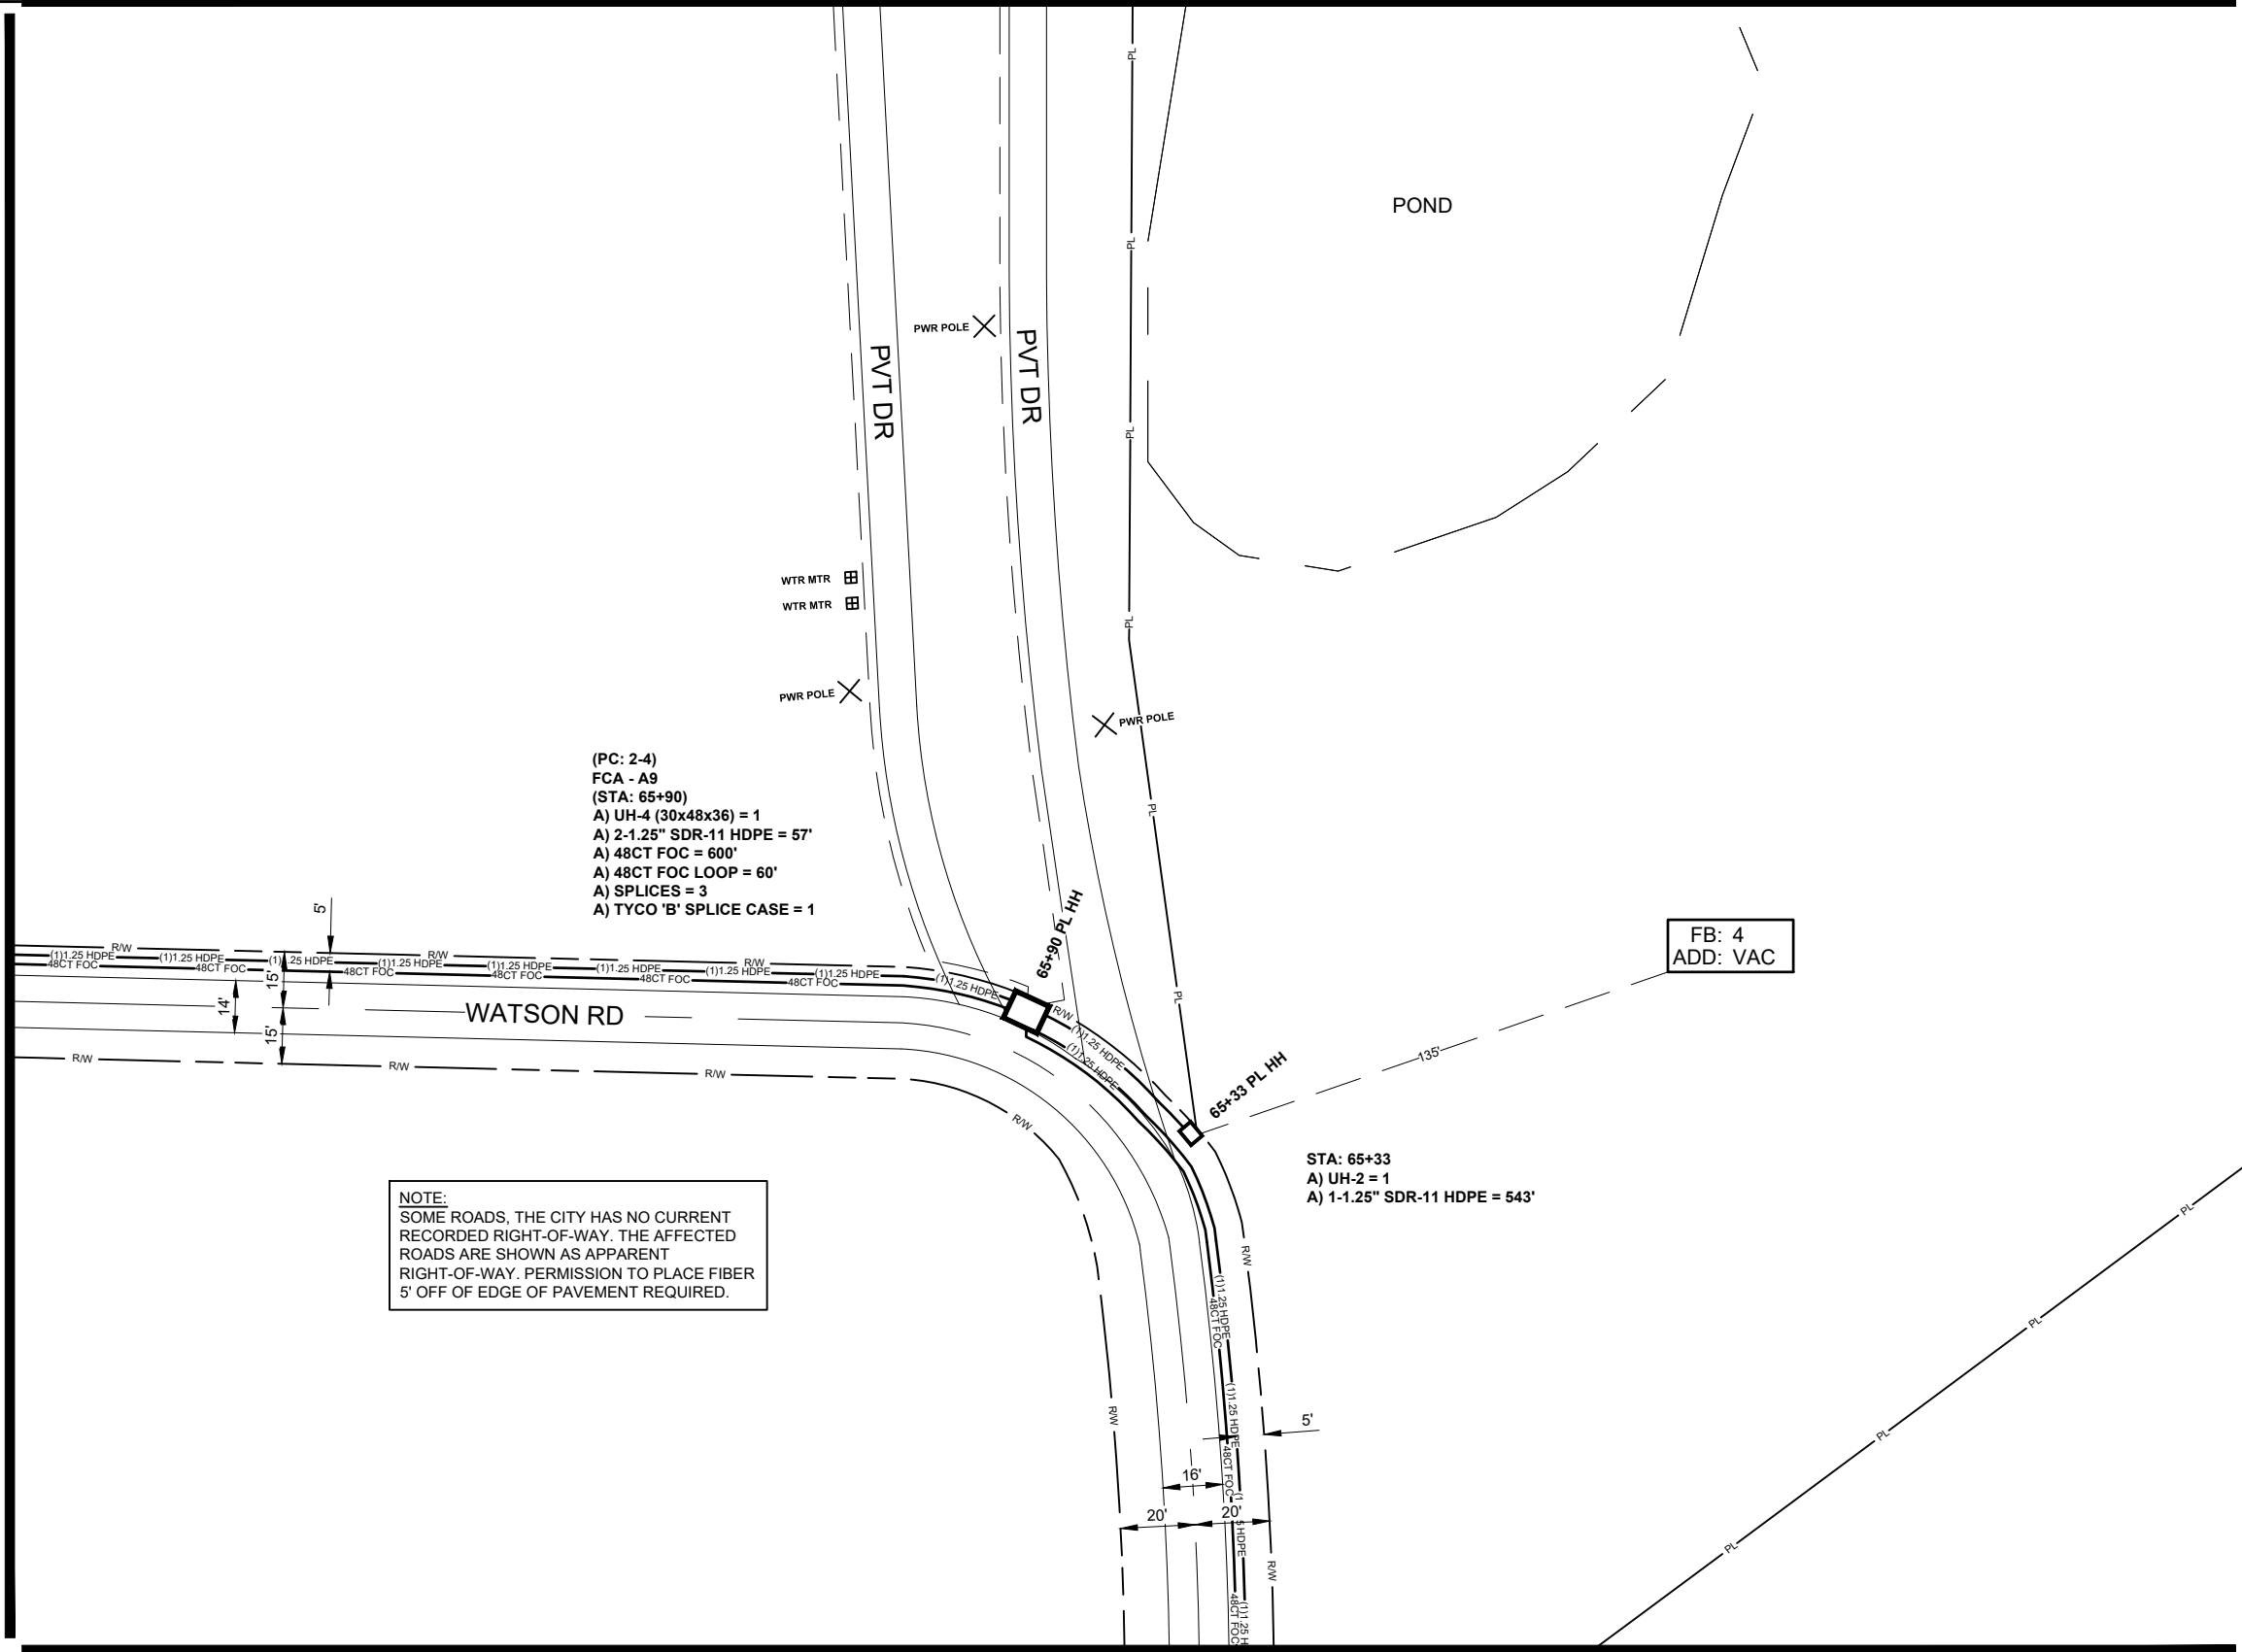

SEE SHEET 14

ALL CABLE WILL BE PLACED BY METHOD OF  
DIRECTIONAL BORE MIN 2' OFF ROW OR EASEMENT  
@ 42" DOC UNLESS OTHERWISE NOTED.

NOTIFY ALL UTILITIES 72 HOURS PRIOR  
TO CONSTRUCTION ACTIVITY.  
ONE CALL SYSTEM @ 205-731-3200

#### JOB DESCRIPTION


|                                         |                             |
|-----------------------------------------|-----------------------------|
| PROJECT NAME<br>FLORA CRAWFORD ADDITION |                             |
| PROJECT CITY<br>FLORA                   |                             |
| SHEET<br>015                            | DESCRIPTION<br>CONSTRUCTION |
| SCALE<br>1"=50'                         | DRAWN BY<br>DELTA FIBER     |

#### MATERIALS LIST

| ITEM | DESCRIPTION          | QTY. |
|------|----------------------|------|
| 1    | MINI OTE 2 PORT      |      |
| 2    | MINI OTE 4 PORT      |      |
| 3    | MINI OTE 8 PORT      |      |
| 4    | 12 CT FOC            |      |
| 5    | 12 CT FOC LOOP       |      |
| 6    | 24 CT MICRO          |      |
| 7    | 24 CT MICRO/T        |      |
| 8    | 24 CT MICRO LOOP     |      |
| 9    | 24 CT MICRO/T LOOP   |      |
| 10   | 48 CT MICRO          |      |
| 11   | 48 CT FOC            | 600  |
| 12   | 48 CT MICRO LOOP     |      |
| 13   | 48 CT FOC LOOP       | 60   |
| 14   | 72 CT MICRO          |      |
| 15   | 72 CT MICRO/T        |      |
| 16   | 72 CT MICRO LOOP     |      |
| 17   | 72 CT MICRO/T LOOP   |      |
| 18   | 96 CT MICRO          |      |
| 19   | 96 CT MICRO/T        |      |
| 20   | 96 CT MICRO LOOP     |      |
| 21   | 96 CT MICRO/T LOOP   |      |
| 22   | 144 CT MICRO         |      |
| 23   | 144 CT MICRO/T       |      |
| 24   | 144 CT MICRO FEEDER  |      |
| 25   | 144 CT MICRO LOOP    |      |
| 26   | 144 CT MICRO/T LOOP  |      |
| 27   | 144CT M/FEEDER LOOP  |      |
| 28   | 288 CT MICRO         |      |
| 29   | 288 CT MICRO/T       |      |
| 30   | 288 CT MICRO FEEDER  |      |
| 31   | 288 CT MICRO LOOP    |      |
| 32   | 288CT MICRO/T LOOP   |      |
| 33   | 288 CT M/FEEDER LOOP |      |
| 34   | BDO144P LCP          |      |
| 35   | BDO288P LCP          |      |
| 36   | BDO432P LCP          |      |
| 37   | BDO576P LCP          |      |
| 38   | FLOWER POT           |      |
| 39   | UH2                  | 1    |
| 40   | UH3                  |      |
| 41   | UH4                  | 1    |
| 42   | UH5                  |      |
| 43   | 1-1.25" SDR11 HDPE   | 543  |
| 44   | 2-1.25" SDR11 HDPE   | 57   |
| 45   | 3-1.25" SDR11 HDPE   |      |
| 46   | 1-18/14-2 WAY        |      |
| 47   | 1-18/14-4 WAY        |      |
| 48   | EXISTING PIPE        |      |
| 49   | TYCO "B" SPLICE CASE | 1    |
| 50   | TYCO "D" SPLICE CASE |      |
| 51   | GROUND ROD           |      |
| 52   | OTE SPLICES          |      |
| 53   | NON-OTE SPLICES      | 3    |
| 54   | BM53FA               |      |

| MAP NUMBER |    |    |
|------------|----|----|
| 36         | 33 |    |
| 16         | 15 | 19 |
|            | 14 | 18 |

PREPARED BY

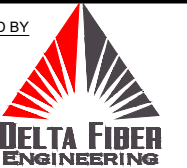

PREPARED FOR



DISCLAIMER


EXCEPT AS MAY BE OTHERWISE PROVIDED BY  
CONTRACT, THESE DRAWINGS AND SPECIFICATIONS  
SHALL REMAIN THE PROPERTY OF CSPIRE FIBER.  
BEING ISSUED IN STRICT  
CONFIDENCE AND SHALL NOT BE REPRODUCED,  
COPIED, OR USED FOR ANY PURPOSE  
WITHOUT SPECIFIC WRITTEN PERMISSION.



FLORA  
MADISON COUNTY, MISSISSIPPI

SEE SHEET 17

SEE SHEET 15

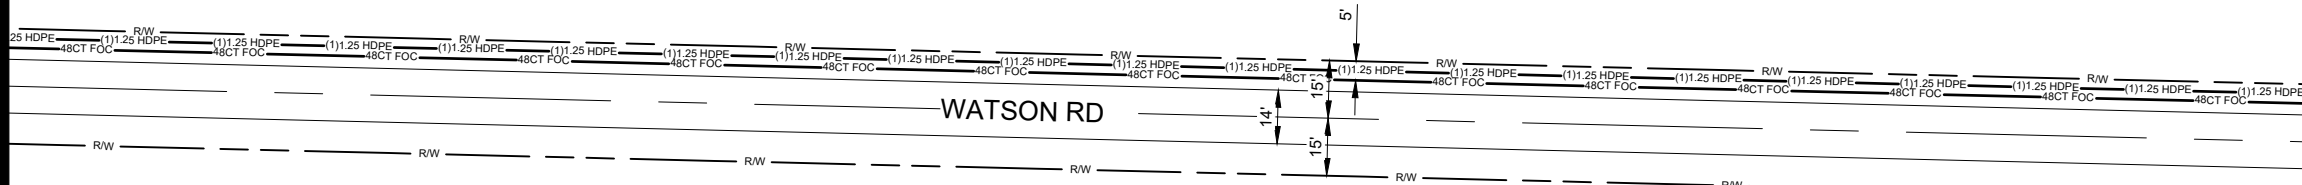

NOTE:  
SOME ROADS, THE CITY HAS NO CURRENT  
RECORDED RIGHT-OF-WAY. THE AFFECTED  
ROADS ARE SHOWN AS APPARENT  
RIGHT-OF-WAY. PERMISSION TO PLACE FIBER  
5' OFF OF EDGE OF PAVEMENT REQUIRED.

ALL CABLE WILL BE PLACED BY METHOD OF  
DIRECTIONAL BORE MIN 2' OFF ROW OR EASEMENT  
@ 42" DOC UNLESS OTHERWISE NOTED.

NOTIFY ALL UTILITIES 72 HOURS PRIOR  
TO CONSTRUCTION ACTIVITY.  
ONE CALL SYSTEM @ 205-731-3200

JOB DESCRIPTION

|                                         |                             |
|-----------------------------------------|-----------------------------|
| PROJECT NAME<br>FLORA CRAWFORD ADDITION |                             |
| PROJECT CITY<br>FLORA                   |                             |
| SHEET<br>016                            | DESCRIPTION<br>CONSTRUCTION |
| SCALE<br>1"=50'                         | DRAWN BY<br>DELTA FIBER     |

MATERIALS LIST

| ITEM | DESCRIPTION          | QTY. |
|------|----------------------|------|
| 1    | MINI OTE 2 PORT      |      |
| 2    | MINI OTE 4 PORT      |      |
| 3    | MINI OTE 8 PORT      |      |
| 4    | 12 CT FOC            |      |
| 5    | 12 CT FOC LOOP       |      |
| 6    | 24 CT MICRO          |      |
| 7    | 24 CT MICRO/T        |      |
| 8    | 24 CT MICRO LOOP     |      |
| 9    | 24 CT MICRO/T LOOP   |      |
| 10   | 48 CT MICRO          |      |
| 11   | 48 CT FOC            |      |
| 12   | 48 CT MICRO LOOP     |      |
| 13   | 48 CT FOC LOOP       |      |
| 14   | 72 CT MICRO          |      |
| 15   | 72 CT MICRO/T        |      |
| 16   | 72 CT MICRO LOOP     |      |
| 17   | 72 CT MICRO/T LOOP   |      |
| 18   | 96 CT MICRO          |      |
| 19   | 96 CT MICRO/T        |      |
| 20   | 96 CT MICRO LOOP     |      |
| 21   | 96 CT MICRO/T LOOP   |      |
| 22   | 144 CT MICRO         |      |
| 23   | 144 CT MICRO/T       |      |
| 24   | 144 CT MICRO FEEDER  |      |
| 25   | 144 CT MICRO LOOP    |      |
| 26   | 144 CT MICRO/T LOOP  |      |
| 27   | 144CT M/FEEDER LOOP  |      |
| 28   | 288 CT MICRO         |      |
| 29   | 288 CT MICRO/T       |      |
| 30   | 288 CT MICRO FEEDER  |      |
| 31   | 288 CT MICRO LOOP    |      |
| 32   | 288CT MICRO/T LOOP   |      |
| 33   | 288 CT M/FEEDER LOOP |      |
| 34   | BDO144P LCP          |      |
| 35   | BDO288P LCP          |      |
| 36   | BDO432P LCP          |      |
| 37   | BDO576P LCP          |      |
| 38   | FLOWER POT           |      |
| 39   | UH2                  |      |
| 40   | UH3                  |      |
| 41   | UH4                  |      |
| 42   | UH5                  |      |
| 43   | 1-1.25" SDR11 HDPE   |      |
| 44   | 2-1.25" SDR11 HDPE   |      |
| 45   | 3-1.25" SDR11 HDPE   |      |
| 46   | 1-18/14-2 WAY        |      |
| 47   | 1-18/14-4 WAY        |      |
| 48   | EXISTING PIPE        |      |
| 49   | TYCO "B" SPLICE CASE |      |
| 50   | TYCO "D" SPLICE CASE |      |
| 51   | GROUND ROD           |      |
| 52   | OTE SPLICES          |      |
| 53   | NON-OTE SPLICES      |      |
| 54   | BM53FA               |      |

| MAP NUMBER |    |    |
|------------|----|----|
|            | 36 | 33 |
| 17         | 16 | 15 |
|            |    | 14 |

PREPARED BY



PREPARED FOR



DISCLAIMER

EXCEPT AS MAY BE OTHERWISE PROVIDED BY  
CONTRACT, THESE DRAWINGS AND SPECIFICATIONS  
SHALL REMAIN THE PROPERTY OF CSPIRE FIBER,  
BEING ISSUED IN STRICT  
CONFIDENCE AND SHALL NOT BE REPRODUCED,  
COPIED, OR USED FOR ANY PURPOSE  
WITHOUT SPECIFIC WRITTEN PERMISSION.



FLORA  
MADISON COUNTY, MISSISSIPPI

SEE SHEET 38

(PC: 1)  
FCA - A10  
(STA: 79+44)  
A) UH-4 (30x48x36) = 1  
A) GROUND ROD = 1  
A) BM53FA = 1  
A) 1-1.25" SDR-11 HDPE = 1354'  
A) 48CT FOC = 1354'  
A) 48CT FOC LOOP = 30'  
A) SPLICES = 1  
A) TYCO 'B' SPLICE CASE = 1

79+44 PL HH

PVT DR

GATE

WATSON RD

NOTE:  
SOME ROADS, THE CITY HAS NO CURRENT  
RECORDED RIGHT-OF-WAY. THE AFFECTED  
ROADS ARE SHOWN AS APPARENT  
RIGHT-OF-WAY. PERMISSION TO PLACE FIBER  
5' OFF OF EDGE OF PAVEMENT REQUIRED.

SEE SHEET 16

## JOB DESCRIPTION

|                                         |                             |
|-----------------------------------------|-----------------------------|
| PROJECT NAME<br>FLORA CRAWFORD ADDITION |                             |
| PROJECT CITY<br>FLORA                   |                             |
| SHEET<br>017                            | DESCRIPTION<br>CONSTRUCTION |
| SCALE<br>1"=50'                         | DRAWN BY<br>DELTA FIBER     |

## MATERIALS LIST

| ITEM | DESCRIPTION          | QTY. |
|------|----------------------|------|
| 1    | MINI OTE 2 PORT      |      |
| 2    | MINI OTE 4 PORT      |      |
| 3    | MINI OTE 8 PORT      |      |
| 4    | 12 CT FOC            |      |
| 5    | 12 CT FOC LOOP       |      |
| 6    | 24 CT MICRO          |      |
| 7    | 24 CT MICRO/T        |      |
| 8    | 24 CT MICRO LOOP     |      |
| 9    | 24 CT MICRO/T LOOP   |      |
| 10   | 48 CT MICRO          |      |
| 11   | 48 CT FOC            | 1354 |
| 12   | 48 CT MICRO LOOP     |      |
| 13   | 48 CT FOC LOOP       | 30   |
| 14   | 72 CT MICRO          |      |
| 15   | 72 CT MICRO/T        |      |
| 16   | 72 CT MICRO LOOP     |      |
| 17   | 72 CT MICRO/T LOOP   |      |
| 18   | 96 CT MICRO          |      |
| 19   | 96 CT MICRO/T        |      |
| 20   | 96 CT MICRO LOOP     |      |
| 21   | 96 CT MICRO/T LOOP   |      |
| 22   | 144 CT MICRO         |      |
| 23   | 144 CT MICRO/T       |      |
| 24   | 144 CT MICRO FEEDER  |      |
| 25   | 144 CT MICRO LOOP    |      |
| 26   | 144 CT MICRO/T LOOP  |      |
| 27   | 144CT M/FEEDER LOOP  |      |
| 28   | 288 CT MICRO         |      |
| 29   | 288 CT MICRO/T       |      |
| 30   | 288 CT MICRO FEEDER  |      |
| 31   | 288 CT MICRO LOOP    |      |
| 32   | 288CT MICRO/T LOOP   |      |
| 33   | 288 CT M/FEEDER LOOP |      |
| 34   | BDO144P LCP          |      |
| 35   | BDO288P LCP          |      |
| 36   | BDO432P LCP          |      |
| 37   | BDO576P LCP          |      |
| 38   | FLOWER POT           |      |
| 39   | UH2                  |      |
| 40   | UH3                  |      |
| 41   | UH4                  | 1    |
| 42   | UH5                  |      |
| 43   | 1-1.25" SDR11 HDPE   | 1354 |
| 44   | 2-1.25" SDR11 HDPE   |      |
| 45   | 3-1.25" SDR11 HDPE   |      |
| 46   | 1-18/14-2 WAY        |      |
| 47   | 1-18/14-4 WAY        |      |
| 48   | EXISTING PIPE        |      |
| 49   | TYCO 'B' SPLICE CASE | 1    |
| 50   | TYCO 'D' SPLICE CASE |      |
| 51   | GROUND ROD           | 1    |
| 52   | OTE SPLICES          |      |
| 53   | NON-OTE SPLICES      | 1    |
| 54   | BM53FA               | 1    |

## MAP NUMBER

|    |    |    |
|----|----|----|
| 39 |    | 36 |
| 38 | 17 | 16 |

PREPARED BY



PREPARED FOR



## DISCLAIMER

EXCEPT AS MAY BE OTHERWISE PROVIDED BY  
CONTRACT, THESE DRAWINGS AND SPECIFICATIONS  
SHALL REMAIN THE PROPERTY OF CSPIRE FIBER.  
BEING ISSUED IN STRICT  
CONFIDENCE AND SHALL NOT BE REPRODUCED,  
COPIED, OR USED FOR ANY PURPOSE  
WITHOUT SPECIFIC WRITTEN PERMISSION.

ALL CABLE WILL BE PLACED BY METHOD OF  
DIRECTIONAL BORE MIN 2' OFF ROW OR EASEMENT  
@ 42" DOC UNLESS OTHERWISE NOTED.

NOTIFY ALL UTILITIES 72 HOURS PRIOR  
TO CONSTRUCTION ACTIVITY.  
ONE CALL SYSTEM @ 205-731-3200



FLORA  
MADISON COUNTY, MISSISSIPPI

SEE SHEET 19

SEE SHEET 14

CRAWFORD RD

WTR-WTR

NOTE:  
SOME ROADS, THE CITY HAS NO CURRENT  
RECORDED RIGHT-OF-WAY. THE AFFECTED  
ROADS ARE SHOWN AS APPARENT  
RIGHT-OF-WAY. PERMISSION TO PLACE FIBER  
5' OFF OF EDGE OF PAVEMENT REQUIRED.

POND

ALL CABLE WILL BE PLACED BY METHOD OF  
DIRECTIONAL BORE MIN 2' OFF ROW OR EASEMENT  
@ 42" DOC UNLESS OTHERWISE NOTED.

NOTIFY ALL UTILITIES 72 HOURS PRIOR  
TO CONSTRUCTION ACTIVITY.  
ONE CALL SYSTEM @ 205-731-3200

JOB DESCRIPTION

|                                         |                             |
|-----------------------------------------|-----------------------------|
| PROJECT NAME<br>FLORA CRAWFORD ADDITION |                             |
| PROJECT CITY<br>FLORA                   |                             |
| SHEET<br>018                            | DESCRIPTION<br>CONSTRUCTION |
| SCALE<br>1"=50'                         | DRAWN BY<br>DELTA FIBER     |

MATERIALS LIST

| ITEM | DESCRIPTION          | QTY. |
|------|----------------------|------|
| 1    | MINI OTE 2 PORT      |      |
| 2    | MINI OTE 4 PORT      |      |
| 3    | MINI OTE 8 PORT      |      |
| 4    | 12 CT FOC            |      |
| 5    | 12 CT FOC LOOP       |      |
| 6    | 24 CT MICRO          |      |
| 7    | 24 CT MICRO/T        |      |
| 8    | 24 CT MICRO LOOP     |      |
| 9    | 24 CT MICRO/T LOOP   |      |
| 10   | 48 CT MICRO          |      |
| 11   | 48 CT FOC            |      |
| 12   | 48 CT MICRO LOOP     |      |
| 13   | 48 CT FOC LOOP       |      |
| 14   | 72 CT MICRO          |      |
| 15   | 72 CT MICRO/T        |      |
| 16   | 72 CT MICRO LOOP     |      |
| 17   | 72 CT MICRO/T LOOP   |      |
| 18   | 96 CT MICRO          |      |
| 19   | 96 CT MICRO/T        |      |
| 20   | 96 CT MICRO LOOP     |      |
| 21   | 96 CT MICRO/T LOOP   |      |
| 22   | 144 CT MICRO         |      |
| 23   | 144 CT MICRO/T       |      |
| 24   | 144 CT MICRO FEEDER  |      |
| 25   | 144 CT MICRO LOOP    |      |
| 26   | 144 CT MICRO/T LOOP  |      |
| 27   | 144CT M/FEEDER LOOP  |      |
| 28   | 288 CT MICRO         |      |
| 29   | 288 CT MICRO/T       |      |
| 30   | 288 CT MICRO FEEDER  |      |
| 31   | 288 CT MICRO LOOP    |      |
| 32   | 288CT MICRO/T LOOP   |      |
| 33   | 288 CT M/FEEDER LOOP |      |
| 34   | BDO144P LCP          |      |
| 35   | BDO288P LCP          |      |
| 36   | BDO432P LCP          |      |
| 37   | BDO576P LCP          |      |
| 38   | FLOWER POT           |      |
| 39   | UH2                  |      |
| 40   | UH3                  |      |
| 41   | UH4                  |      |
| 42   | UH5                  |      |
| 43   | 1-1.25" SDR11 HDPE   |      |
| 44   | 2-1.25" SDR11 HDPE   |      |
| 45   | 3-1.25" SDR11 HDPE   |      |
| 46   | 1-18/14-2 WAY        |      |
| 47   | 1-18/14-4 WAY        |      |
| 48   | EXISTING PIPE        |      |
| 49   | TYCO "B" SPLICE CASE |      |
| 50   | TYCO "D" SPLICE CASE |      |
| 51   | GROUND ROD           |      |
| 52   | OTE SPLICES          |      |
| 53   | NON-OTE SPLICES      |      |
| 54   | BM53FA               |      |

| MAP NUMBER |    |   |
|------------|----|---|
| 15         | 19 | 3 |
| 14         | 18 |   |
| 13         |    |   |

PREPARED BY




PREPARED FOR



DISCLAIMER

EXCEPT AS MAY BE OTHERWISE PROVIDED BY  
CONTRACT, THESE DRAWINGS AND SPECIFICATIONS  
SHALL REMAIN THE PROPERTY OF CSPIRE FIBER.  
BEING ISSUED IN STRICT  
CONFIDENCE AND SHALL NOT BE REPRODUCED,  
COPIED, OR USED FOR ANY PURPOSE  
WITHOUT SPECIFIC WRITTEN PERMISSION.

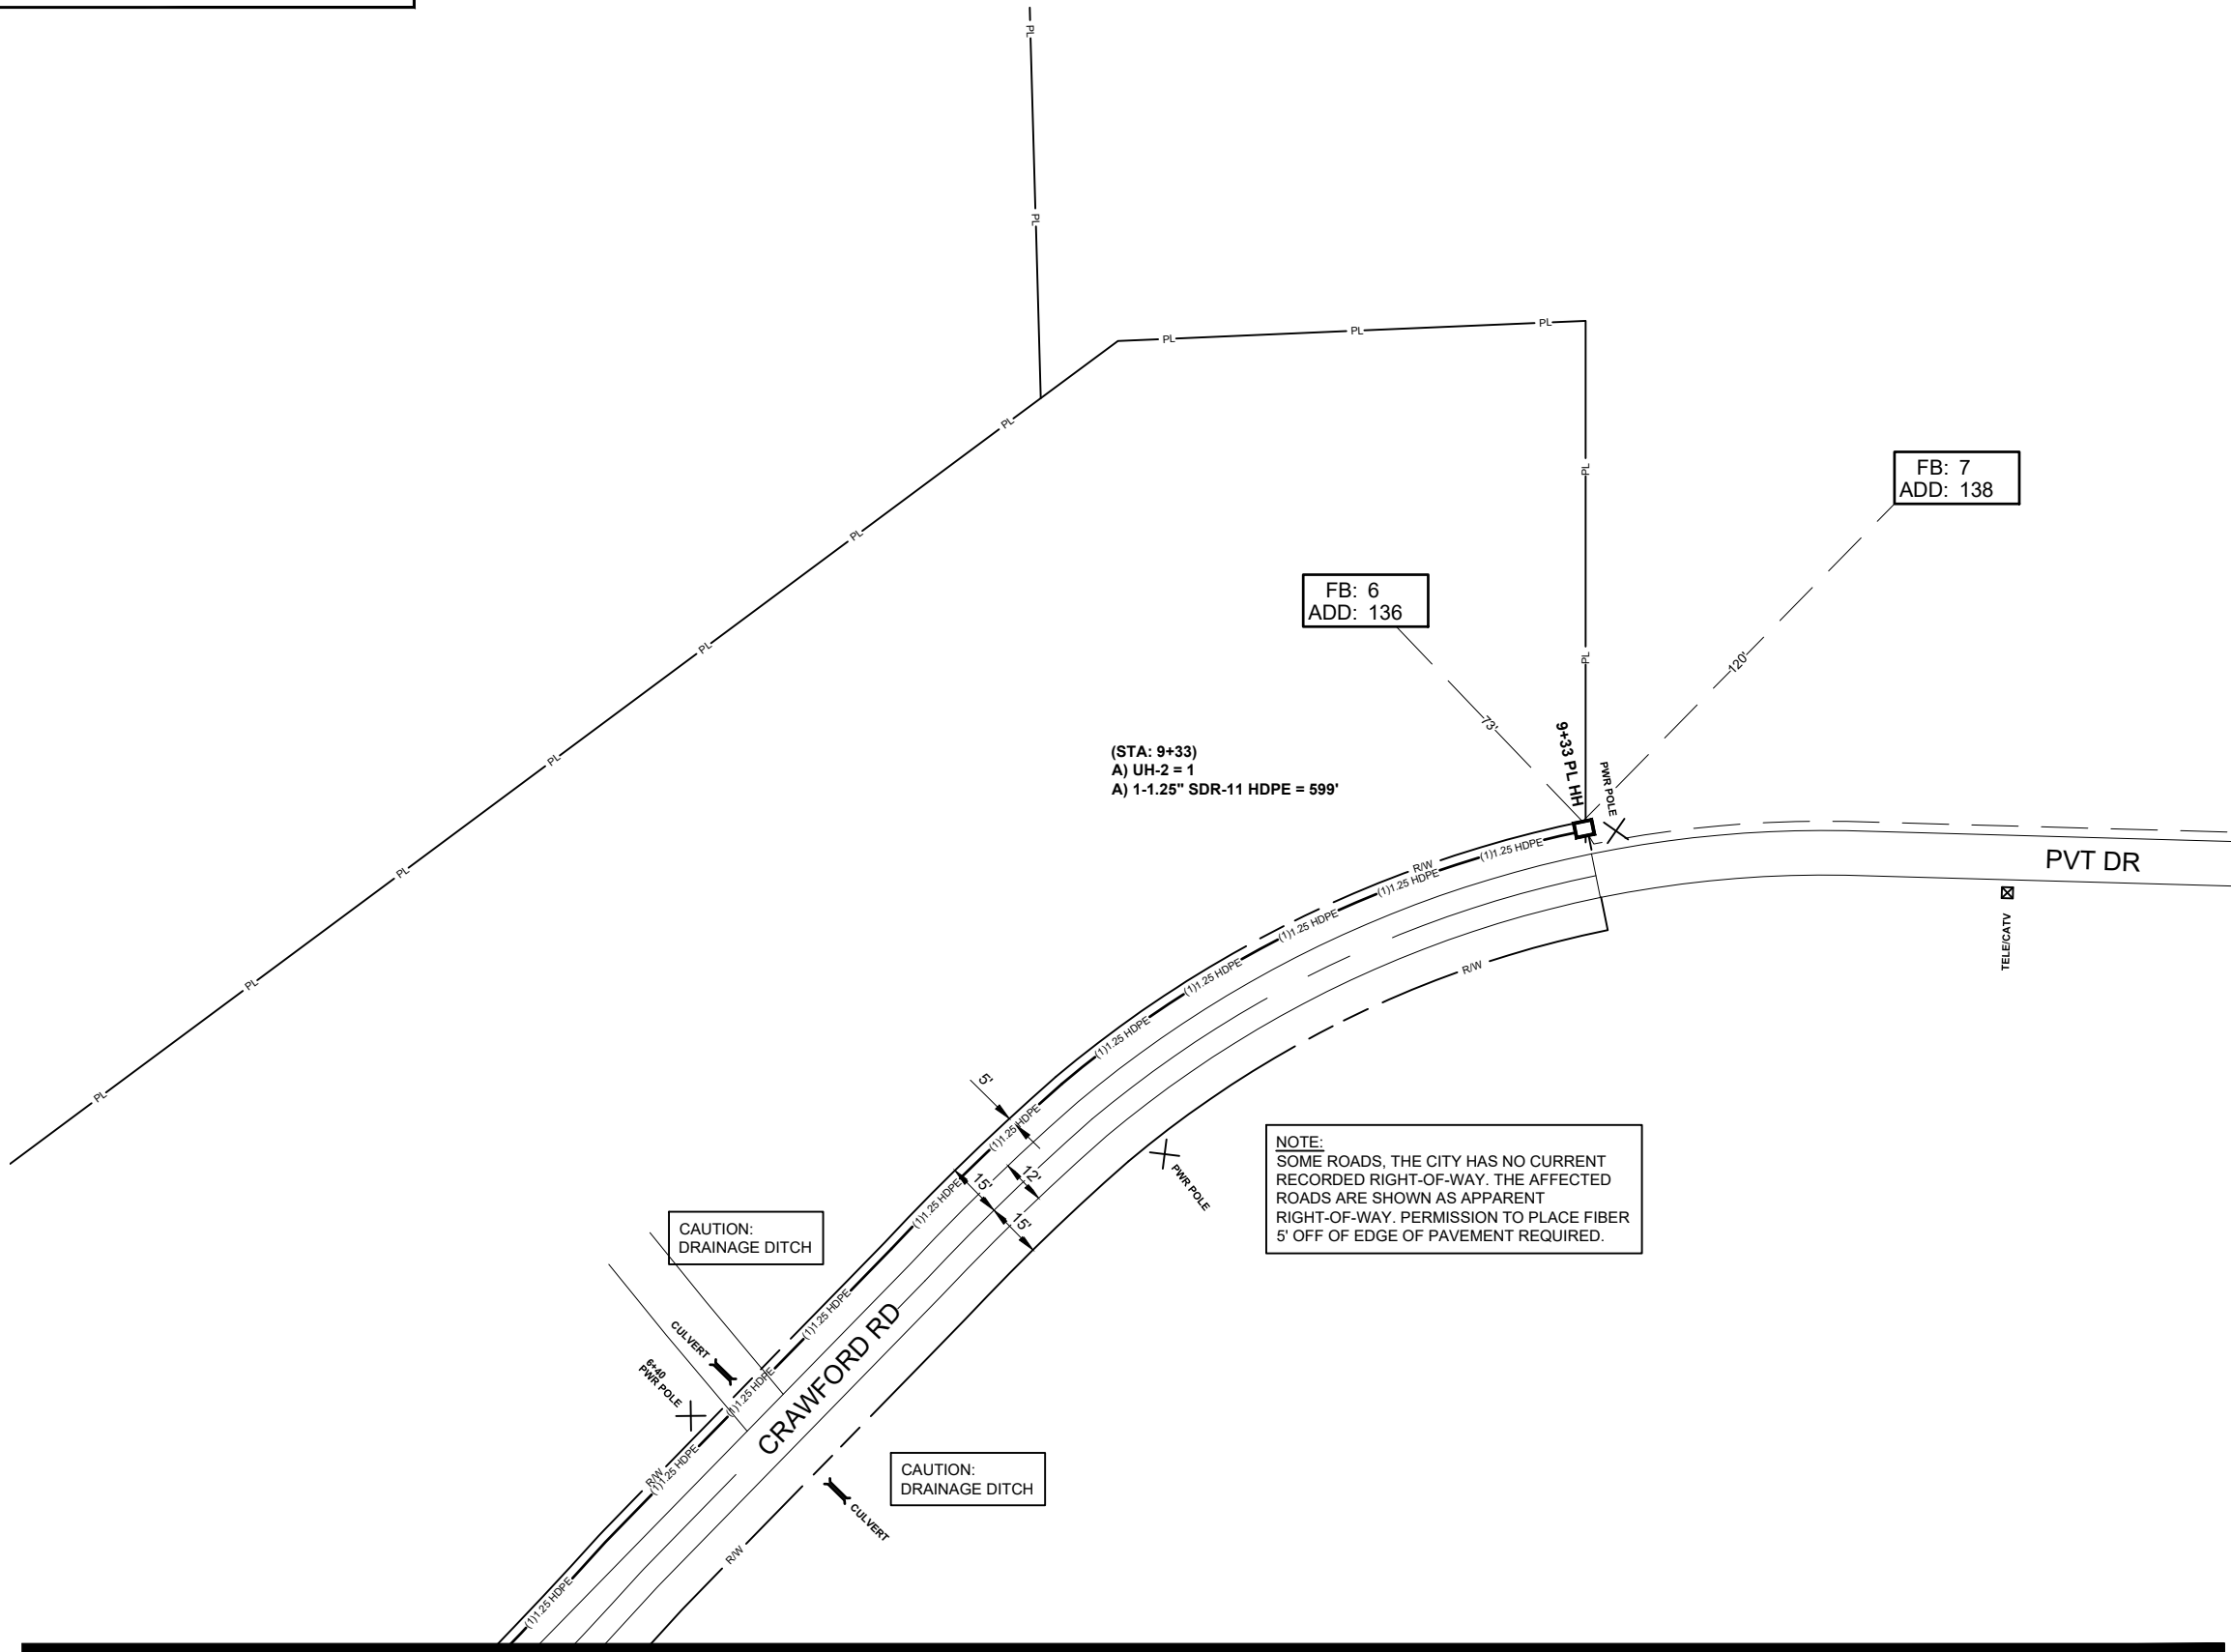

SEE SHEET 18

ALL CABLE WILL BE PLACED BY METHOD OF  
DIRECTIONAL BORE MIN 2' OFF ROW OR EASEMENT  
@ 42" DOC UNLESS OTHERWISE NOTED.

NOTIFY ALL UTILITIES 72 HOURS PRIOR  
TO CONSTRUCTION ACTIVITY.  
ONE CALL SYSTEM @ 205-731-3200

JOB DESCRIPTION

|                                         |                             |
|-----------------------------------------|-----------------------------|
| PROJECT NAME<br>FLORA CRAWFORD ADDITION |                             |
| PROJECT CITY<br>FLORA                   |                             |
| SHEET<br>019                            | DESCRIPTION<br>CONSTRUCTION |
| SCALE<br>1"=50'                         | DRAWN BY<br>DELTA FIBER     |

MATERIALS LIST

| ITEM | DESCRIPTION          | QTY. |
|------|----------------------|------|
| 1    | MINI OTE 2 PORT      |      |
| 2    | MINI OTE 4 PORT      |      |
| 3    | MINI OTE 8 PORT      |      |
| 4    | 12 CT FOC            |      |
| 5    | 12 CT FOC LOOP       |      |
| 6    | 24 CT MICRO          |      |
| 7    | 24 CT MICRO/T        |      |
| 8    | 24 CT MICRO LOOP     |      |
| 9    | 24 CT MICRO/T LOOP   |      |
| 10   | 48 CT MICRO          |      |
| 11   | 48 CT FOC            |      |
| 12   | 48 CT MICRO LOOP     |      |
| 13   | 48 CT FOC LOOP       |      |
| 14   | 72 CT MICRO          |      |
| 15   | 72 CT MICRO/T        |      |
| 16   | 72 CT MICRO LOOP     |      |
| 17   | 72 CT MICRO/T LOOP   |      |
| 18   | 96 CT MICRO          |      |
| 19   | 96 CT MICRO/T        |      |
| 20   | 96 CT MICRO LOOP     |      |
| 21   | 96 CT MICRO/T LOOP   |      |
| 22   | 144 CT MICRO         |      |
| 23   | 144 CT MICRO/T       |      |
| 24   | 144 CT MICRO FEEDER  |      |
| 25   | 144 CT MICRO LOOP    |      |
| 26   | 144 CT MICRO/T LOOP  |      |
| 27   | 144CT M/FEEDER LOOP  |      |
| 28   | 288 CT MICRO         |      |
| 29   | 288 CT MICRO/T       |      |
| 30   | 288 CT MICRO FEEDER  |      |
| 31   | 288 CT MICRO LOOP    |      |
| 32   | 288CT MICRO/T LOOP   |      |
| 33   | 288 CT M/FEEDER LOOP |      |
| 34   | BDO144P LCP          |      |
| 35   | BDO288P LCP          |      |
| 36   | BDO432P LCP          |      |
| 37   | BDO576P LCP          |      |
| 38   | FLOWER POT           |      |
| 39   | UH2                  | 1    |
| 40   | UH3                  |      |
| 41   | UH4                  |      |
| 42   | UH5                  |      |
| 43   | 1-1.25" SDR11 HDPE   | 599  |
| 44   | 2-1.25" SDR11 HDPE   |      |
| 45   | 3-1.25" SDR11 HDPE   |      |
| 46   | 1-18/14-2 WAY        |      |
| 47   | 1-18/14-4 WAY        |      |
| 48   | EXISTING PIPE        |      |
| 49   | TYCO "B" SPLICE CASE |      |
| 50   | TYCO "D" SPLICE CASE |      |
| 51   | GROUND ROD           |      |
| 52   | OTE SPLICES          |      |
| 53   | NON-OTE SPLICES      |      |
| 54   | BM53FA               |      |

| MAP NUMBER |    |    |
|------------|----|----|
| 33         |    | 32 |
| 15         | 19 | 31 |
| 14         | 18 |    |

PREPARED BY



PREPARED FOR



DISCLAIMER

EXCEPT AS MAY BE OTHERWISE PROVIDED BY  
CONTRACT, THESE DRAWINGS AND SPECIFICATIONS  
SHALL REMAIN THE PROPERTY OF CSPIRE FIBER,  
BEING ISSUED IN STRICT  
CONFIDENCE AND SHALL NOT BE REPRODUCED,  
COPIED, OR USED FOR ANY PURPOSE  
WITHOUT SPECIFIC WRITTEN PERMISSION.




FLORA  
MADISON COUNTY, MISSISSIPPI

SEE SHEET 21

SEE SHEET 9

NOTE: PRIVATE DRIVE. NO  
RECORDED ROW,  
PERMISSION TO PLACE  
FIBER 5' OFF EDGE OF  
PAVEMENT REQUIRED.

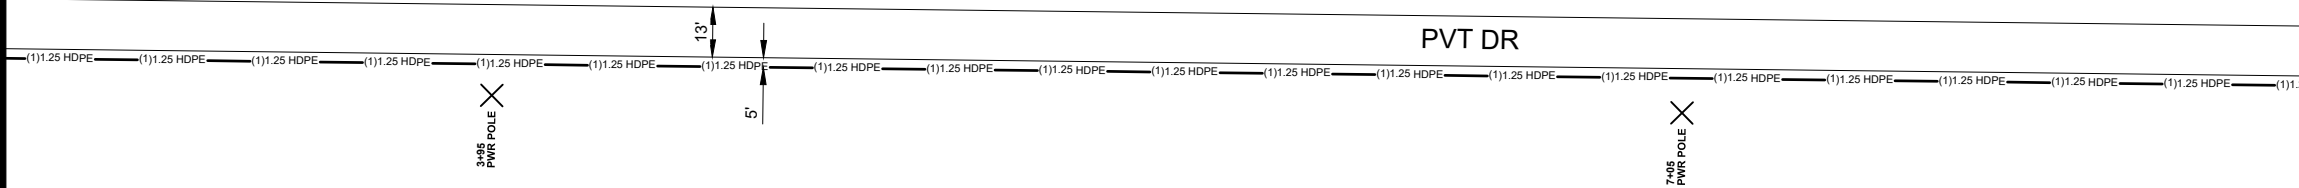

ALL CABLE WILL BE PLACED BY METHOD OF  
DIRECTIONAL BORE MIN 2' OFF ROW OR EASEMENT  
@ 42" DOC UNLESS OTHERWISE NOTED.

NOTIFY ALL UTILITIES 72 HOURS PRIOR  
TO CONSTRUCTION ACTIVITY.  
ONE CALL SYSTEM @ 205-731-3200

JOB DESCRIPTION

|                                         |                             |
|-----------------------------------------|-----------------------------|
| PROJECT NAME<br>FLORA CRAWFORD ADDITION |                             |
| PROJECT CITY<br>FLORA                   |                             |
| SHEET<br>020                            | DESCRIPTION<br>CONSTRUCTION |
| SCALE<br>1"=50'                         | DRAWN BY<br>DELTA FIBER     |

MATERIALS LIST

| ITEM | DESCRIPTION          | QTY. |
|------|----------------------|------|
| 1    | MINI OTE 2 PORT      |      |
| 2    | MINI OTE 4 PORT      |      |
| 3    | MINI OTE 8 PORT      |      |
| 4    | 12 CT FOC            |      |
| 5    | 12 CT FOC LOOP       |      |
| 6    | 24 CT MICRO          |      |
| 7    | 24 CT MICRO/T        |      |
| 8    | 24 CT MICRO LOOP     |      |
| 9    | 24 CT MICRO/T LOOP   |      |
| 10   | 48 CT MICRO          |      |
| 11   | 48 CT FOC            |      |
| 12   | 48 CT MICRO LOOP     |      |
| 13   | 48 CT FOC LOOP       |      |
| 14   | 72 CT MICRO          |      |
| 15   | 72 CT MICRO/T        |      |
| 16   | 72 CT MICRO LOOP     |      |
| 17   | 72 CT MICRO/T LOOP   |      |
| 18   | 96 CT MICRO          |      |
| 19   | 96 CT MICRO/T        |      |
| 20   | 96 CT MICRO LOOP     |      |
| 21   | 96 CT MICRO/T LOOP   |      |
| 22   | 144 CT MICRO         |      |
| 23   | 144 CT MICRO/T       |      |
| 24   | 144 CT MICRO FEEDER  |      |
| 25   | 144 CT MICRO LOOP    |      |
| 26   | 144 CT MICRO/T LOOP  |      |
| 27   | 144CT M/FEEDER LOOP  |      |
| 28   | 288 CT MICRO         |      |
| 29   | 288 CT MICRO/T       |      |
| 30   | 288 CT MICRO FEEDER  |      |
| 31   | 288 CT MICRO LOOP    |      |
| 32   | 288CT MICRO/T LOOP   |      |
| 33   | 288 CT M/FEEDER LOOP |      |
| 34   | BDO144P LCP          |      |
| 35   | BDO288P LCP          |      |
| 36   | BDO432P LCP          |      |
| 37   | BDO576P LCP          |      |
| 38   | FLOWER POT           |      |
| 39   | UH2                  |      |
| 40   | UH3                  |      |
| 41   | UH4                  |      |
| 42   | UH5                  |      |
| 43   | 1-1.25" SDR11 HDPE   |      |
| 44   | 2-1.25" SDR11 HDPE   |      |
| 45   | 3-1.25" SDR11 HDPE   |      |
| 46   | 1-18/14-2 WAY        |      |
| 47   | 1-18/14-4 WAY        |      |
| 48   | EXISTING PIPE        |      |
| 49   | TYCO "B" SPLICE CASE |      |
| 50   | TYCO "D" SPLICE CASE |      |
| 51   | GROUND ROD           |      |
| 52   | OTE SPLICES          |      |
| 53   | NON-OTE SPLICES      |      |
| 54   | BM53FA               |      |

MAP NUMBER

|    |    |    |
|----|----|----|
| 10 |    |    |
| 9  | 20 | 21 |
| 8  |    |    |

PREPARED BY



PREPARED FOR



DISCLAIMER

EXCEPT AS MAY BE OTHERWISE PROVIDED BY  
CONTRACT, THESE DRAWINGS AND SPECIFICATIONS  
SHALL REMAIN THE PROPERTY OF CSPIRE FIBER.  
BEING ISSUED IN STRICT  
CONFIDENCE AND SHALL NOT BE REPRODUCED,  
COPIED, OR USED FOR ANY PURPOSE  
WITHOUT SPECIFIC WRITTEN PERMISSION.






FLORA  
MADISON COUNTY, MISSISSIPPI

SEE SHEET 28

SEE SHEET 21

NOTE: PRIVATE DRIVE. NO  
RECORDED ROW.  
PERMISSION TO PLACE  
FIBER 5' OFF EDGE OF  
PAVEMENT REQUIRED.

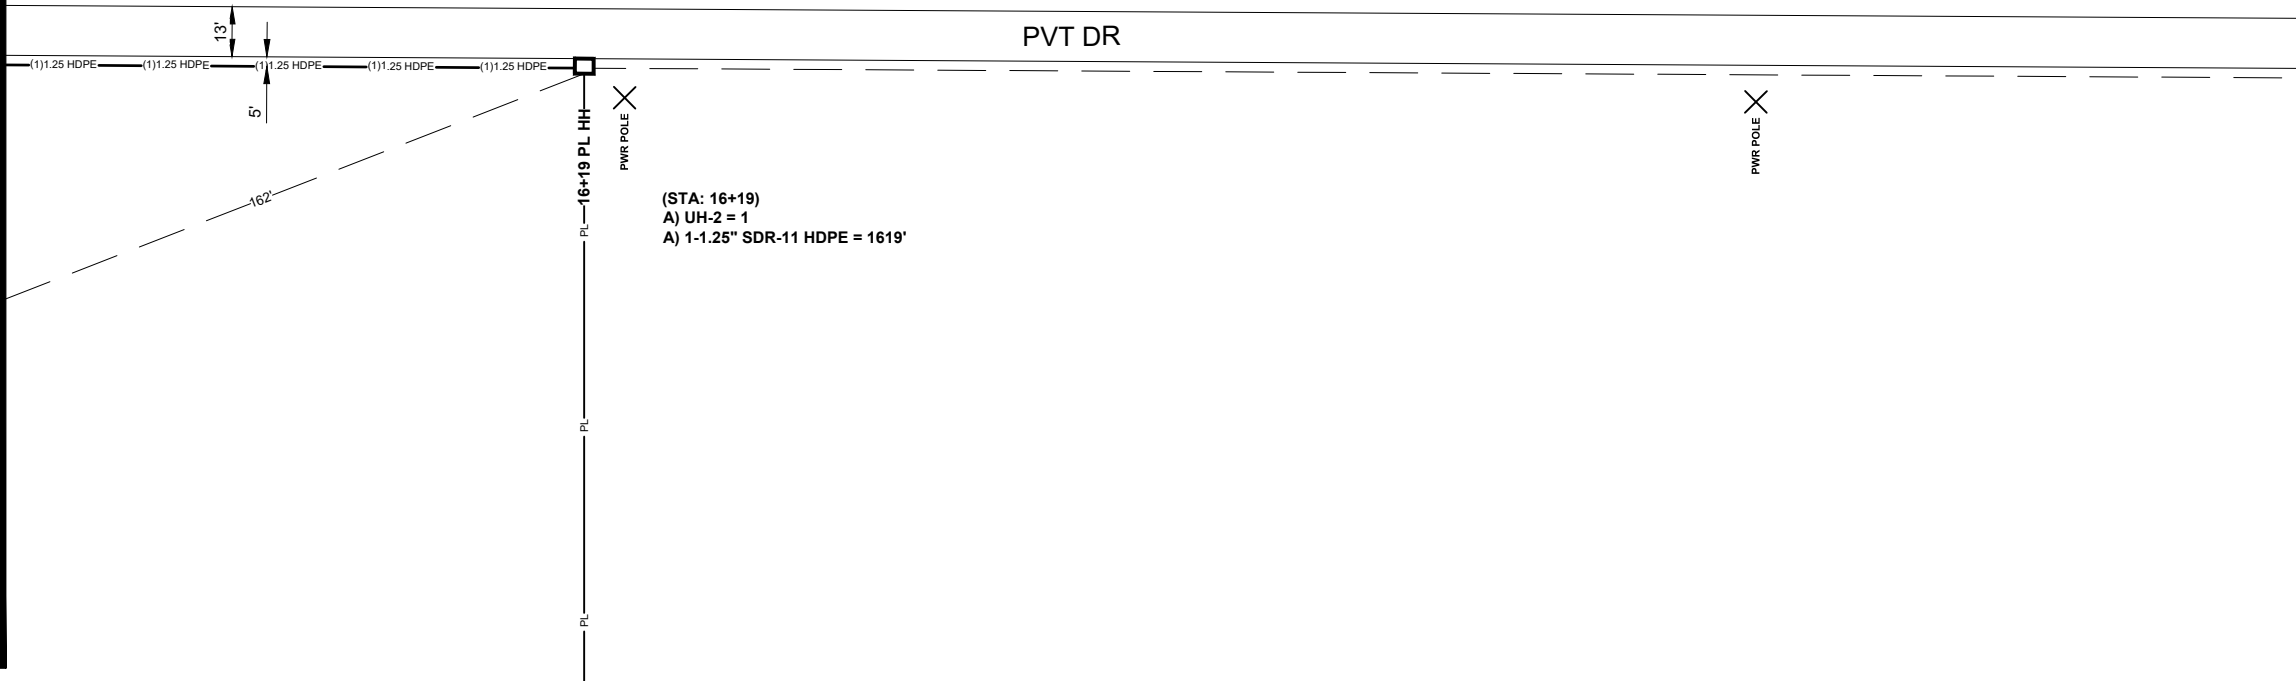

ALL CABLE WILL BE PLACED BY METHOD OF  
DIRECTIONAL BORE MIN 2' OFF ROW OR EASEMENT  
@ 42" DOC UNLESS OTHERWISE NOTED.

NOTIFY ALL UTILITIES 72 HOURS PRIOR  
TO CONSTRUCTION ACTIVITY.  
ONE CALL SYSTEM @ 205-731-3200

JOB DESCRIPTION

|                                         |                             |
|-----------------------------------------|-----------------------------|
| PROJECT NAME<br>FLORA CRAWFORD ADDITION |                             |
| PROJECT CITY<br>FLORA                   |                             |
| SHEET<br>022                            | DESCRIPTION<br>CONSTRUCTION |
| SCALE<br>1"=50'                         | DRAWN BY<br>DELTA FIBER     |

MATERIALS LIST

| ITEM | DESCRIPTION          | QTY. |
|------|----------------------|------|
| 1    | MINI OTE 2 PORT      |      |
| 2    | MINI OTE 4 PORT      |      |
| 3    | MINI OTE 8 PORT      |      |
| 4    | 12 CT FOC            |      |
| 5    | 12 CT FOC LOOP       |      |
| 6    | 24 CT MICRO          |      |
| 7    | 24 CT MICRO/T        |      |
| 8    | 24 CT MICRO LOOP     |      |
| 9    | 24 CT MICRO/T LOOP   |      |
| 10   | 48 CT MICRO          |      |
| 11   | 48 CT FOC            |      |
| 12   | 48 CT MICRO LOOP     |      |
| 13   | 48 CT FOC LOOP       |      |
| 14   | 72 CT MICRO          |      |
| 15   | 72 CT MICRO/T        |      |
| 16   | 72 CT MICRO LOOP     |      |
| 17   | 72 CT MICRO/T LOOP   |      |
| 18   | 96 CT MICRO          |      |
| 19   | 96 CT MICRO/T        |      |
| 20   | 96 CT MICRO LOOP     |      |
| 21   | 96 CT MICRO/T LOOP   |      |
| 22   | 144 CT MICRO         |      |
| 23   | 144 CT MICRO/T       |      |
| 24   | 144 CT MICRO FEEDER  |      |
| 25   | 144 CT MICRO LOOP    |      |
| 26   | 144 CT MICRO/T LOOP  |      |
| 27   | 144CT M/FEEDER LOOP  |      |
| 28   | 288 CT MICRO         |      |
| 29   | 288 CT MICRO/T       |      |
| 30   | 288 CT MICRO FEEDER  |      |
| 31   | 288 CT MICRO LOOP    |      |
| 32   | 288CT MICRO/T LOOP   |      |
| 33   | 288 CT M/FEEDER LOOP |      |
| 34   | BDO144P LCP          |      |
| 35   | BDO288P LCP          |      |
| 36   | BDO432P LCP          |      |
| 37   | BDO576P LCP          |      |
| 38   | FLOWER POT           |      |
| 39   | UH2                  | 1    |
| 40   | UH3                  |      |
| 41   | UH4                  |      |
| 42   | UH5                  |      |
| 43   | 1-1.25" SDR11 HDPE   | 1619 |
| 44   | 2-1.25" SDR11 HDPE   |      |
| 45   | 3-1.25" SDR11 HDPE   |      |
| 46   | 1-18/14-2 WAY        |      |
| 47   | 1-18/14-4 WAY        |      |
| 48   | EXISTING PIPE        |      |
| 49   | TYCO "B" SPLICE CASE |      |
| 50   | TYCO "D" SPLICE CASE |      |
| 51   | GROUND ROD           |      |
| 52   | OTE SPLICES          |      |
| 53   | NON-OTE SPLICES      |      |
| 54   | BM53FA               |      |

MAP NUMBER

|    |    |    |
|----|----|----|
| 21 | 22 | 28 |
|----|----|----|

PREPARED BY



PREPARED FOR




DISCLAIMER

EXCEPT AS MAY BE OTHERWISE PROVIDED BY  
CONTRACT, THESE DRAWINGS AND SPECIFICATIONS  
SHALL REMAIN THE PROPERTY OF CSPIRE FIBER.  
BEING ISSUED IN STRICT  
CONFIDENCE AND SHALL NOT BE REPRODUCED,  
COPIED, OR USED FOR ANY PURPOSE  
WITHOUT SPECIFIC WRITTEN PERMISSION.



FLORA  
MADISON COUNTY, MISSISSIPPI

SEE SHEET 24

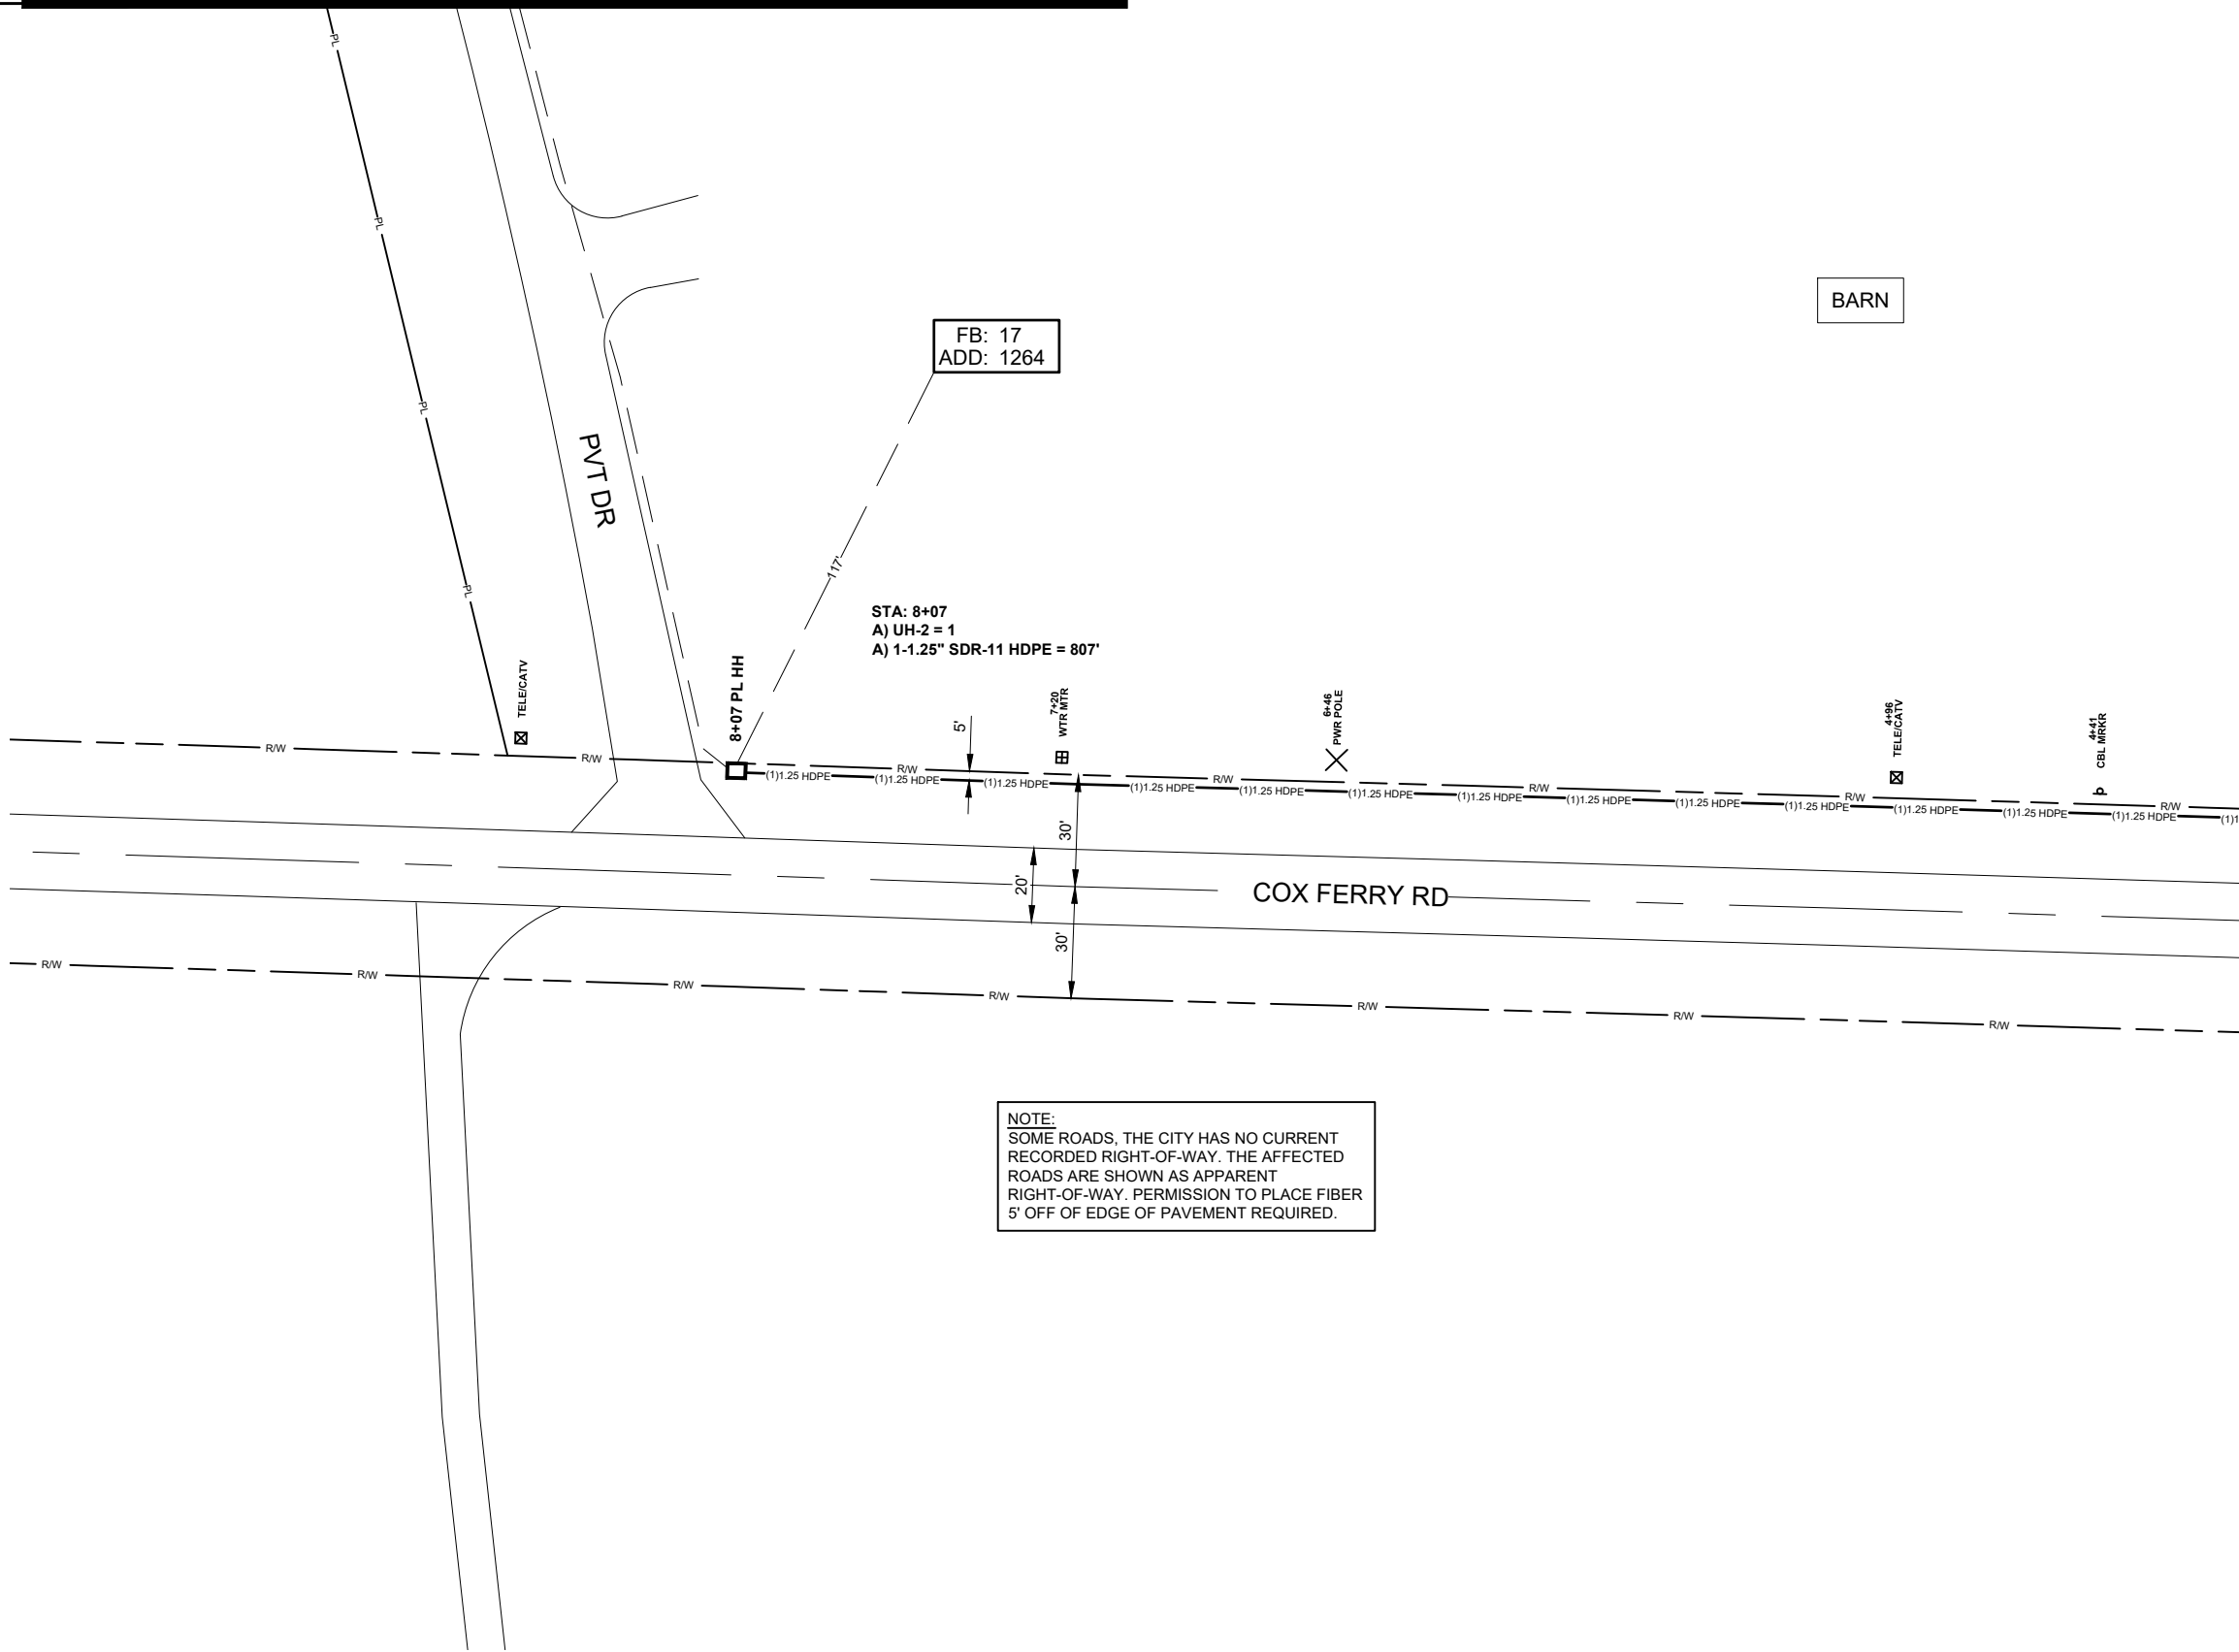

FB: 17  
ADD: 1264

STA: 8+07  
A) UH-2 = 1  
A) 1-1.25" SDR-11 HDPE = 807'

NOTE:  
SOME ROADS, THE CITY HAS NO CURRENT  
RECORDED RIGHT-OF-WAY. THE AFFECTED  
ROADS ARE SHOWN AS APPARENT  
RIGHT-OF-WAY. PERMISSION TO PLACE FIBER  
5' OFF OF EDGE OF PAVEMENT REQUIRED.

BARN

SEE SHEET 3

JOB DESCRIPTION

|                                         |                             |
|-----------------------------------------|-----------------------------|
| PROJECT NAME<br>FLORA CRAWFORD ADDITION |                             |
| PROJECT CITY<br>FLORA                   |                             |
| SHEET<br>023                            | DESCRIPTION<br>CONSTRUCTION |
| SCALE<br>1"=50'                         | DRAWN BY<br>DELTA FIBER     |

MATERIALS LIST

| ITEM | DESCRIPTION          | QTY. |
|------|----------------------|------|
| 1    | MINI OTE 2 PORT      |      |
| 2    | MINI OTE 4 PORT      |      |
| 3    | MINI OTE 8 PORT      |      |
| 4    | 12 CT FOC            |      |
| 5    | 12 CT FOC LOOP       |      |
| 6    | 24 CT MICRO          |      |
| 7    | 24 CT MICRO/T        |      |
| 8    | 24 CT MICRO LOOP     |      |
| 9    | 24 CT MICRO/T LOOP   |      |
| 10   | 48 CT MICRO          |      |
| 11   | 48 CT FOC            |      |
| 12   | 48 CT MICRO LOOP     |      |
| 13   | 48 CT FOC LOOP       |      |
| 14   | 72 CT MICRO          |      |
| 15   | 72 CT MICRO/T        |      |
| 16   | 72 CT MICRO LOOP     |      |
| 17   | 72 CT MICRO/T LOOP   |      |
| 18   | 96 CT MICRO          |      |
| 19   | 96 CT MICRO/T        |      |
| 20   | 96 CT MICRO LOOP     |      |
| 21   | 96 CT MICRO/T LOOP   |      |
| 22   | 144 CT MICRO         |      |
| 23   | 144 CT MICRO/T       |      |
| 24   | 144 CT MICRO FEEDER  |      |
| 25   | 144 CT MICRO LOOP    |      |
| 26   | 144 CT MICRO/T LOOP  |      |
| 27   | 144CT M/FEEDER LOOP  |      |
| 28   | 288 CT MICRO         |      |
| 29   | 288 CT MICRO/T       |      |
| 30   | 288 CT MICRO FEEDER  |      |
| 31   | 288 CT MICRO LOOP    |      |
| 32   | 288CT MICRO/T LOOP   |      |
| 33   | 288 CT M/FEEDER LOOP |      |
| 34   | BDO144P LCP          |      |
| 35   | BDO288P LCP          |      |
| 36   | BDO432P LCP          |      |
| 37   | BDO576P LCP          |      |
| 38   | FLOWER POT           |      |
| 39   | UH2                  | 1    |
| 40   | UH3                  |      |
| 41   | UH4                  |      |
| 42   | UH5                  |      |
| 43   | 1-1.25" SDR11 HDPE   | 807  |
| 44   | 2-1.25" SDR11 HDPE   |      |
| 45   | 3-1.25" SDR11 HDPE   |      |
| 46   | 1-18/14-2 WAY        |      |
| 47   | 1-18/14-4 WAY        |      |
| 48   | EXISTING PIPE        |      |
| 49   | TYCO "B" SPLICE CASE |      |
| 50   | TYCO "D" SPLICE CASE |      |
| 51   | GROUND ROD           |      |
| 52   | OTE SPLICES          |      |
| 53   | NON-OTE SPLICES      |      |
| 54   | BM53FA               |      |

| MAP NUMBER |    |   |
|------------|----|---|
| 24         |    | 4 |
|            | 23 | 3 |

PREPARED BY



PREPARED FOR



DISCLAIMER

EXCEPT AS MAY BE OTHERWISE PROVIDED BY  
CONTRACT, THESE DRAWINGS AND SPECIFICATIONS  
SHALL REMAIN THE PROPERTY OF CSPIRE FIBER.  
BEING ISSUED IN STRICT  
CONFIDENCE AND SHALL NOT BE REPRODUCED,  
COPIED, OR USED FOR ANY PURPOSE  
WITHOUT SPECIFIC WRITTEN PERMISSION.


ALL CABLE WILL BE PLACED BY METHOD OF  
DIRECTIONAL BORE MIN 2' OFF ROW OR EASEMENT  
@ 42" DOC UNLESS OTHERWISE NOTED.

NOTIFY ALL UTILITIES 72 HOURS PRIOR  
TO CONSTRUCTION ACTIVITY.  
ONE CALL SYSTEM @ 205-731-3200



FLORA  
MADISON COUNTY, MISSISSIPPI

SEE SHEET 25

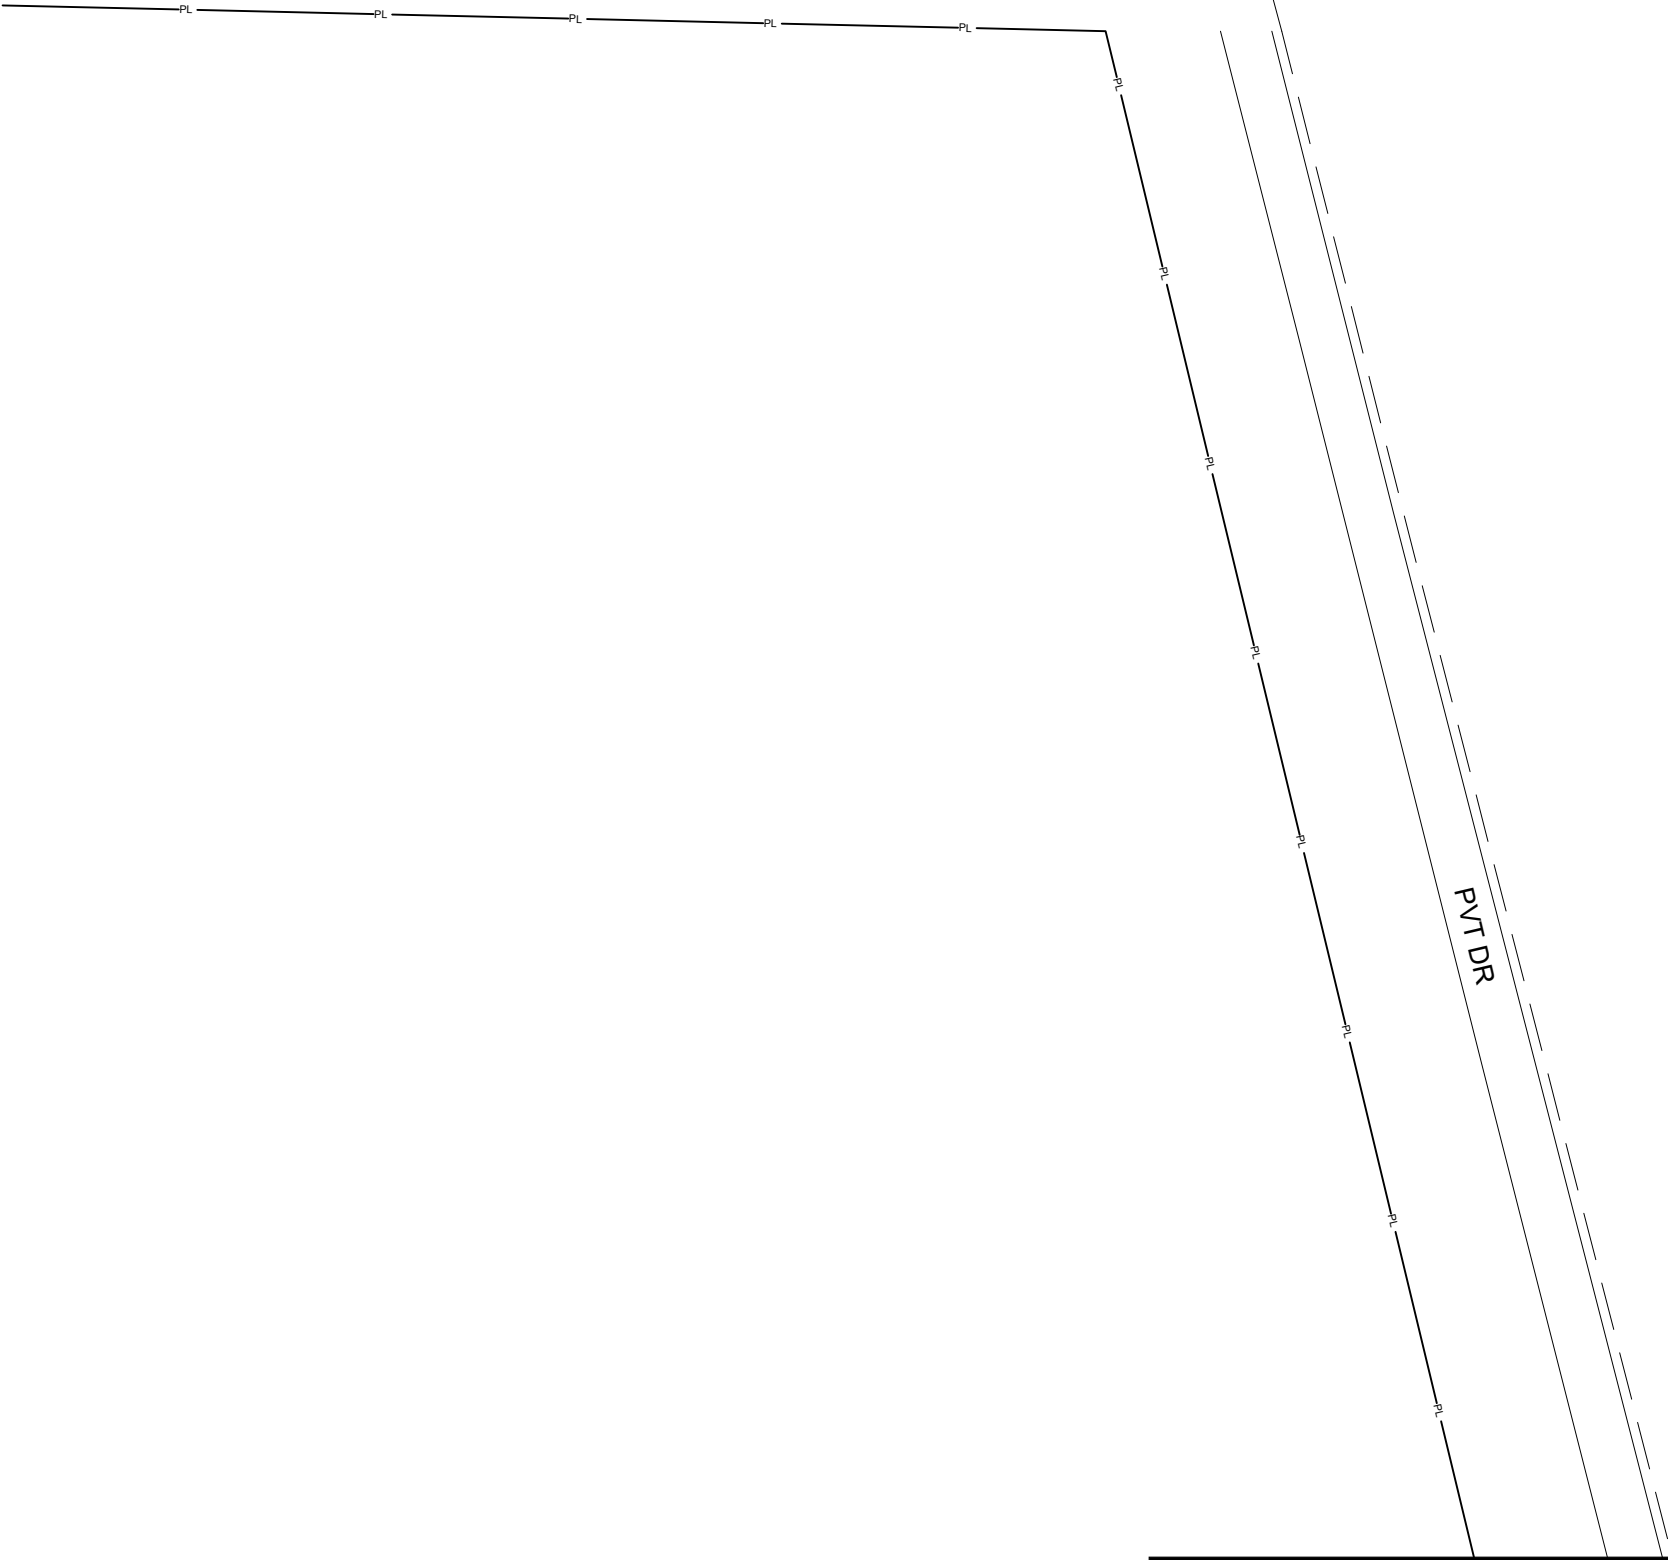

SEE SHEET 23

ALL CABLE WILL BE PLACED BY METHOD OF  
DIRECTIONAL BORE MIN 2' OFF ROW OR EASEMENT  
@ 42" DOC UNLESS OTHERWISE NOTED.

NOTIFY ALL UTILITIES 72 HOURS PRIOR  
TO CONSTRUCTION ACTIVITY.  
ONE CALL SYSTEM @ 205-731-3200

| JOB DESCRIPTION                         |                             |      |
|-----------------------------------------|-----------------------------|------|
| PROJECT NAME<br>FLORA CRAWFORD ADDITION |                             |      |
| PROJECT CITY<br>FLORA                   |                             |      |
| SHEET<br>024                            | DESCRIPTION<br>CONSTRUCTION |      |
| SCALE<br>1"=50'                         | DRAWN BY<br>DELTA FIBER     |      |
| MATERIALS LIST                          |                             |      |
| ITEM                                    | DESCRIPTION                 | QTY. |
| 1                                       | MINI OTE 2 PORT             |      |
| 2                                       | MINI OTE 4 PORT             |      |
| 3                                       | MINI OTE 8 PORT             |      |
| 4                                       | 12 CT FOC                   |      |
| 5                                       | 12 CT FOC LOOP              |      |
| 6                                       | 24 CT MICRO                 |      |
| 7                                       | 24 CT MICRO/T               |      |
| 8                                       | 24 CT MICRO LOOP            |      |
| 9                                       | 24 CT MICRO/T LOOP          |      |
| 10                                      | 48 CT MICRO                 |      |
| 11                                      | 48 CT FOC                   |      |
| 12                                      | 48 CT MICRO LOOP            |      |
| 13                                      | 48 CT FOC LOOP              |      |
| 14                                      | 72 CT MICRO                 |      |
| 15                                      | 72 CT MICRO/T               |      |
| 16                                      | 72 CT MICRO LOOP            |      |
| 17                                      | 72 CT MICRO/T LOOP          |      |
| 18                                      | 96 CT MICRO                 |      |
| 19                                      | 96 CT MICRO/T               |      |
| 20                                      | 96 CT MICRO LOOP            |      |
| 21                                      | 96 CT MICRO/T LOOP          |      |
| 22                                      | 144 CT MICRO                |      |
| 23                                      | 144 CT MICRO/T              |      |
| 24                                      | 144 CT MICRO FEEDER         |      |
| 25                                      | 144 CT MICRO LOOP           |      |
| 26                                      | 144 CT MICRO/T LOOP         |      |
| 27                                      | 144CT M/FEEDER LOOP         |      |
| 28                                      | 288 CT MICRO                |      |
| 29                                      | 288 CT MICRO/T              |      |
| 30                                      | 288 CT MICRO FEEDER         |      |
| 31                                      | 288 CT MICRO LOOP           |      |
| 32                                      | 288CT MICRO/T LOOP          |      |
| 33                                      | 288 CT M/FEEDER LOOP        |      |
| 34                                      | BDO144P LCP                 |      |
| 35                                      | BDO288P LCP                 |      |
| 36                                      | BDO432P LCP                 |      |
| 37                                      | BDO576P LCP                 |      |
| 38                                      | FLOWER POT                  |      |
| 39                                      | UH2                         |      |
| 40                                      | UH3                         |      |
| 41                                      | UH4                         |      |
| 42                                      | UH5                         |      |
| 43                                      | 1-1.25" SDR11 HDPE          |      |
| 44                                      | 2-1.25" SDR11 HDPE          |      |
| 45                                      | 3-1.25" SDR11 HDPE          |      |
| 46                                      | 1-18/14-2 WAY               |      |
| 47                                      | 1-18/14-4 WAY               |      |
| 48                                      | EXISTING PIPE               |      |
| 49                                      | TYCO "B" SPLICE CASE        |      |
| 50                                      | TYCO "D" SPLICE CASE        |      |
| 51                                      | GROUND ROD                  |      |
| 52                                      | OTE SPLICES                 |      |
| 53                                      | NON-OTE SPLICES             |      |
| 54                                      | BM53FA                      |      |
| MAP NUMBER                              |                             |      |
|                                         | 25                          |      |
|                                         | 24                          |      |
|                                         |                             | 23   |

PREPARED BY



PREPARED FOR



DISCLAIMER

EXCEPT AS MAY BE OTHERWISE PROVIDED BY  
CONTRACT, THESE DRAWINGS AND SPECIFICATIONS  
SHALL REMAIN THE PROPERTY OF CSPIRE FIBER.  
BEING ISSUED IN STRICT  
CONFIDENCE AND SHALL NOT BE REPRODUCED,  
COPIED, OR USED FOR ANY PURPOSE  
WITHOUT SPECIFIC WRITTEN PERMISSION.



FLORA  
MADISON COUNTY, MISSISSIPPI

FB: 18  
ADD: 1268

506

SEE SHEET 24

ALL CABLE WILL BE PLACED BY METHOD OF  
DIRECTIONAL BORE MIN 2' OFF ROW OR EASEMENT  
@ 42" DOC UNLESS OTHERWISE NOTED.

NOTIFY ALL UTILITIES 72 HOURS PRIOR  
TO CONSTRUCTION ACTIVITY.  
ONE CALL SYSTEM @ 205-731-3200

JOB DESCRIPTION

|                                         |                             |
|-----------------------------------------|-----------------------------|
| PROJECT NAME<br>FLORA CRAWFORD ADDITION |                             |
| PROJECT CITY<br>FLORA                   |                             |
| SHEET<br>025                            | DESCRIPTION<br>CONSTRUCTION |
| SCALE<br>1"=50'                         | DRAWN BY<br>DELTA FIBER     |

MATERIALS LIST

| ITEM | DESCRIPTION          | QTY. |
|------|----------------------|------|
| 1    | MINI OTE 2 PORT      |      |
| 2    | MINI OTE 4 PORT      |      |
| 3    | MINI OTE 8 PORT      |      |
| 4    | 12 CT FOC            |      |
| 5    | 12 CT FOC LOOP       |      |
| 6    | 24 CT MICRO          |      |
| 7    | 24 CT MICRO/T        |      |
| 8    | 24 CT MICRO LOOP     |      |
| 9    | 24 CT MICRO/T LOOP   |      |
| 10   | 48 CT MICRO          |      |
| 11   | 48 CT FOC            |      |
| 12   | 48 CT MICRO LOOP     |      |
| 13   | 48 CT FOC LOOP       |      |
| 14   | 72 CT MICRO          |      |
| 15   | 72 CT MICRO/T        |      |
| 16   | 72 CT MICRO LOOP     |      |
| 17   | 72 CT MICRO/T LOOP   |      |
| 18   | 96 CT MICRO          |      |
| 19   | 96 CT MICRO/T        |      |
| 20   | 96 CT MICRO LOOP     |      |
| 21   | 96 CT MICRO/T LOOP   |      |
| 22   | 144 CT MICRO         |      |
| 23   | 144 CT MICRO/T       |      |
| 24   | 144 CT MICRO FEEDER  |      |
| 25   | 144 CT MICRO LOOP    |      |
| 26   | 144 CT MICRO/T LOOP  |      |
| 27   | 144CT M/FEEDER LOOP  |      |
| 28   | 288 CT MICRO         |      |
| 29   | 288 CT MICRO/T       |      |
| 30   | 288 CT MICRO FEEDER  |      |
| 31   | 288 CT MICRO LOOP    |      |
| 32   | 288CT MICRO/T LOOP   |      |
| 33   | 288 CT M/FEEDER LOOP |      |
| 34   | BDO144P LCP          |      |
| 35   | BDO288P LCP          |      |
| 36   | BDO432P LCP          |      |
| 37   | BDO576P LCP          |      |
| 38   | FLOWER POT           |      |
| 39   | UH2                  |      |
| 40   | UH3                  |      |
| 41   | UH4                  |      |
| 42   | UH5                  |      |
| 43   | 1-1.25" SDR11 HDPE   |      |
| 44   | 2-1.25" SDR11 HDPE   |      |
| 45   | 3-1.25" SDR11 HDPE   |      |
| 46   | 1-18/14-2 WAY        |      |
| 47   | 1-18/14-4 WAY        |      |
| 48   | EXISTING PIPE        |      |
| 49   | TYCO "B" SPLICE CASE |      |
| 50   | TYCO "D" SPLICE CASE |      |
| 51   | GROUND ROD           |      |
| 52   | OTE SPLICES          |      |
| 53   | NON-OTE SPLICES      |      |
| 54   | BM53FA               |      |

|            |    |  |
|------------|----|--|
| MAP NUMBER |    |  |
|            | 25 |  |
|            | 24 |  |

PREPARED BY



PREPARED FOR



DISCLAIMER

EXCEPT AS MAY BE OTHERWISE PROVIDED BY  
CONTRACT, THESE DRAWINGS AND SPECIFICATIONS  
SHALL REMAIN THE PROPERTY OF CSPIRE FIBER.  
BEING ISSUED IN STRICT  
CONFIDENCE AND SHALL NOT BE REPRODUCED,  
COPIED, OR USED FOR ANY PURPOSE  
WITHOUT SPECIFIC WRITTEN PERMISSION.

SEE SHEET 27



SEE SHEET 4

PVT DR

ALL CABLE WILL BE PLACED BY METHOD OF  
DIRECTIONAL BORE MIN 2' OFF ROW OR EASEMENT  
@ 42" DOC UNLESS OTHERWISE NOTED.

NOTIFY ALL UTILITIES 72 HOURS PRIOR  
TO CONSTRUCTION ACTIVITY.  
ONE CALL SYSTEM @ 205-731-3200

| JOB DESCRIPTION                         |                             |      |
|-----------------------------------------|-----------------------------|------|
| PROJECT NAME<br>FLORA CRAWFORD ADDITION |                             |      |
| PROJECT CITY<br>FLORA                   |                             |      |
| SHEET<br>026                            | DESCRIPTION<br>CONSTRUCTION |      |
| SCALE<br>1"=50'                         | DRAWN BY<br>DELTA FIBER     |      |
| MATERIALS LIST                          |                             |      |
| ITEM                                    | DESCRIPTION                 | QTY. |
| 1                                       | MINI OTE 2 PORT             |      |
| 2                                       | MINI OTE 4 PORT             |      |
| 3                                       | MINI OTE 8 PORT             |      |
| 4                                       | 12 CT FOC                   |      |
| 5                                       | 12 CT FOC LOOP              |      |
| 6                                       | 24 CT MICRO                 |      |
| 7                                       | 24 CT MICRO/T               |      |
| 8                                       | 24 CT MICRO LOOP            |      |
| 9                                       | 24 CT MICRO/T LOOP          |      |
| 10                                      | 48 CT MICRO                 |      |
| 11                                      | 48 CT FOC                   |      |
| 12                                      | 48 CT MICRO LOOP            |      |
| 13                                      | 48 CT FOC LOOP              |      |
| 14                                      | 72 CT MICRO                 |      |
| 15                                      | 72 CT MICRO/T               |      |
| 16                                      | 72 CT MICRO LOOP            |      |
| 17                                      | 72 CT MICRO/T LOOP          |      |
| 18                                      | 96 CT MICRO                 |      |
| 19                                      | 96 CT MICRO/T               |      |
| 20                                      | 96 CT MICRO LOOP            |      |
| 21                                      | 96 CT MICRO/T LOOP          |      |
| 22                                      | 144 CT MICRO                |      |
| 23                                      | 144 CT MICRO/T              |      |
| 24                                      | 144 CT MICRO FEEDER         |      |
| 25                                      | 144 CT MICRO LOOP           |      |
| 26                                      | 144 CT MICRO/T LOOP         |      |
| 27                                      | 144CT M/FEEDER LOOP         |      |
| 28                                      | 288 CT MICRO                |      |
| 29                                      | 288 CT MICRO/T              |      |
| 30                                      | 288 CT MICRO FEEDER         |      |
| 31                                      | 288 CT MICRO LOOP           |      |
| 32                                      | 288CT MICRO/T LOOP          |      |
| 33                                      | 288 CT M/FEEDER LOOP        |      |
| 34                                      | BDO144P LCP                 |      |
| 35                                      | BDO288P LCP                 |      |
| 36                                      | BDO432P LCP                 |      |
| 37                                      | BDO576P LCP                 |      |
| 38                                      | FLOWER POT                  |      |
| 39                                      | UH2                         |      |
| 40                                      | UH3                         |      |
| 41                                      | UH4                         |      |
| 42                                      | UH5                         |      |
| 43                                      | 1-1.25" SDR11 HDPE          |      |
| 44                                      | 2-1.25" SDR11 HDPE          |      |
| 45                                      | 3-1.25" SDR11 HDPE          |      |
| 46                                      | 1-18/14-2 WAY               |      |
| 47                                      | 1-18/14-4 WAY               |      |
| 48                                      | EXISTING PIPE               |      |
| 49                                      | TYCO "B" SPLICE CASE        |      |
| 50                                      | TYCO "D" SPLICE CASE        |      |
| 51                                      | GROUND ROD                  |      |
| 52                                      | OTE SPLICES                 |      |
| 53                                      | NON-OTE SPLICES             |      |
| 54                                      | BM53FA                      |      |
| MAP NUMBER                              |                             |      |
| 5                                       | 27                          |      |
|                                         | 26                          |      |
| 4                                       |                             |      |

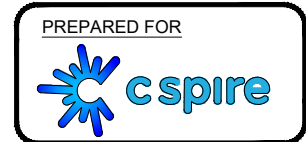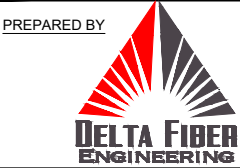


DISCLAIMER

EXCEPT AS MAY BE OTHERWISE PROVIDED BY  
CONTRACT, THESE DRAWINGS AND SPECIFICATIONS  
SHALL REMAIN THE PROPERTY OF CSPIRE FIBER.  
BEING ISSUED IN STRICT  
CONFIDENCE AND SHALL NOT BE REPRODUCED,  
COPIED, OR USED FOR ANY PURPOSE  
WITHOUT SPECIFIC WRITTEN PERMISSION.



FLORA  
MADISON COUNTY, MISSISSIPPI

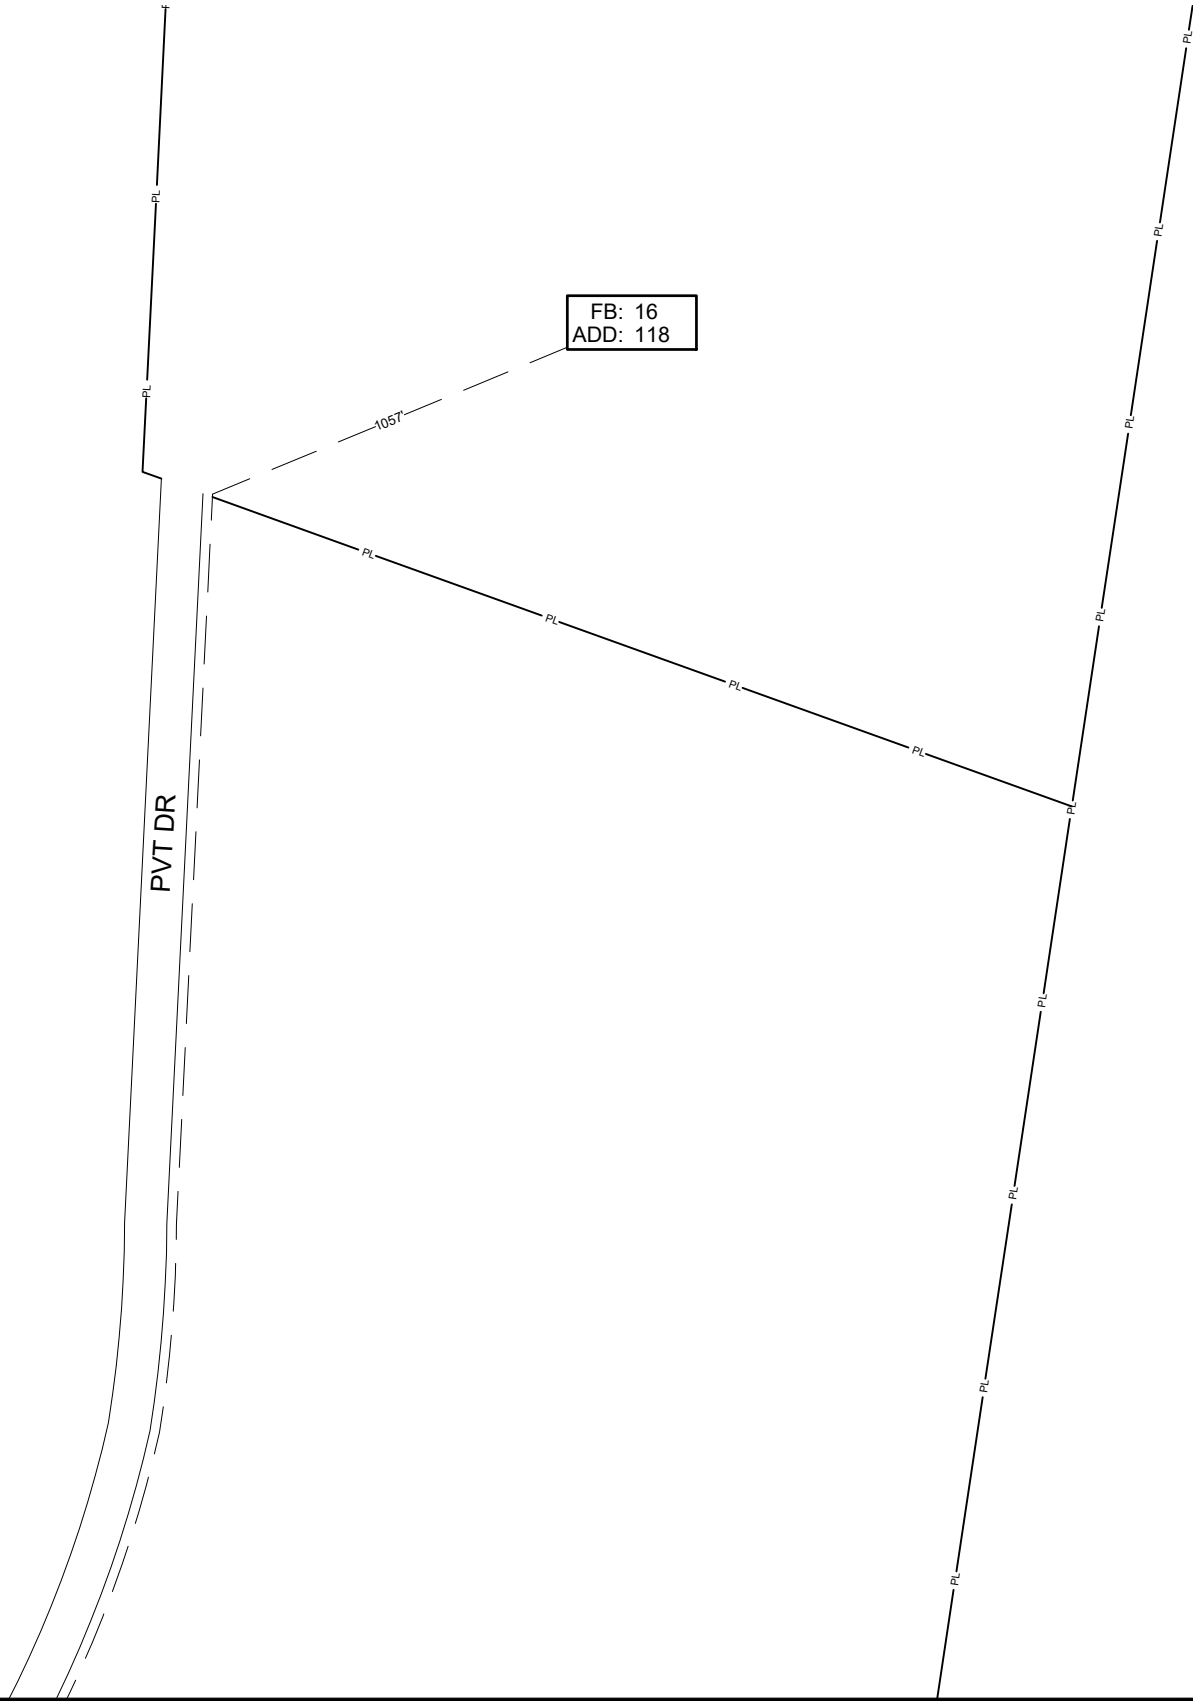

SEE SHEET 26

ALL CABLE WILL BE PLACED BY METHOD OF  
DIRECTIONAL BORE MIN 2' OFF ROW OR EASEMENT  
@ 42" DOC UNLESS OTHERWISE NOTED.

NOTIFY ALL UTILITIES 72 HOURS PRIOR  
TO CONSTRUCTION ACTIVITY.  
ONE CALL SYSTEM @ 205-731-3200

JOB DESCRIPTION

|                                         |                             |
|-----------------------------------------|-----------------------------|
| PROJECT NAME<br>FLORA CRAWFORD ADDITION |                             |
| PROJECT CITY<br>FLORA                   |                             |
| SHEET<br>027                            | DESCRIPTION<br>CONSTRUCTION |
| SCALE<br>1"=50'                         | DRAWN BY<br>DELTA FIBER     |

MATERIALS LIST

| ITEM | DESCRIPTION          | QTY. |
|------|----------------------|------|
| 1    | MINI OTE 2 PORT      |      |
| 2    | MINI OTE 4 PORT      |      |
| 3    | MINI OTE 8 PORT      |      |
| 4    | 12 CT FOC            |      |
| 5    | 12 CT FOC LOOP       |      |
| 6    | 24 CT MICRO          |      |
| 7    | 24 CT MICRO/T        |      |
| 8    | 24 CT MICRO LOOP     |      |
| 9    | 24 CT MICRO/T LOOP   |      |
| 10   | 48 CT MICRO          |      |
| 11   | 48 CT FOC            |      |
| 12   | 48 CT MICRO LOOP     |      |
| 13   | 48 CT FOC LOOP       |      |
| 14   | 72 CT MICRO          |      |
| 15   | 72 CT MICRO/T        |      |
| 16   | 72 CT MICRO LOOP     |      |
| 17   | 72 CT MICRO/T LOOP   |      |
| 18   | 96 CT MICRO          |      |
| 19   | 96 CT MICRO/T        |      |
| 20   | 96 CT MICRO LOOP     |      |
| 21   | 96 CT MICRO/T LOOP   |      |
| 22   | 144 CT MICRO         |      |
| 23   | 144 CT MICRO/T       |      |
| 24   | 144 CT MICRO FEEDER  |      |
| 25   | 144 CT MICRO LOOP    |      |
| 26   | 144 CT MICRO/T LOOP  |      |
| 27   | 144CT M/FEEDER LOOP  |      |
| 28   | 288 CT MICRO         |      |
| 29   | 288 CT MICRO/T       |      |
| 30   | 288 CT MICRO FEEDER  |      |
| 31   | 288 CT MICRO LOOP    |      |
| 32   | 288CT MICRO/T LOOP   |      |
| 33   | 288 CT M/FEEDER LOOP |      |
| 34   | BDO144P LCP          |      |
| 35   | BDO288P LCP          |      |
| 36   | BDO432P LCP          |      |
| 37   | BDO576P LCP          |      |
| 38   | FLOWER POT           |      |
| 39   | UH2                  |      |
| 40   | UH3                  |      |
| 41   | UH4                  |      |
| 42   | UH5                  |      |
| 43   | 1-1.25" SDR11 HDPE   |      |
| 44   | 2-1.25" SDR11 HDPE   |      |
| 45   | 3-1.25" SDR11 HDPE   |      |
| 46   | 1-18/14-2 WAY        |      |
| 47   | 1-18/14-4 WAY        |      |
| 48   | EXISTING PIPE        |      |
| 49   | TYCO "B" SPLICE CASE |      |
| 50   | TYCO "D" SPLICE CASE |      |
| 51   | GROUND ROD           |      |
| 52   | OTE SPLICES          |      |
| 53   | NON-OTE SPLICES      |      |
| 54   | BM53FA               |      |

| MAP NUMBER |    |  |
|------------|----|--|
| 6          |    |  |
|            | 27 |  |
| 5          | 26 |  |

PREPARED BY



PREPARED FOR




DISCLAIMER

EXCEPT AS MAY BE OTHERWISE PROVIDED BY  
CONTRACT, THESE DRAWINGS AND SPECIFICATIONS  
SHALL REMAIN THE PROPERTY OF CSPIRE FIBER.  
BEING ISSUED IN STRICT  
CONFIDENCE AND SHALL NOT BE REPRODUCED,  
COPIED, OR USED FOR ANY PURPOSE  
WITHOUT SPECIFIC WRITTEN PERMISSION.



FLORA  
MADISON COUNTY, MISSISSIPPI

SEE SHEET 22

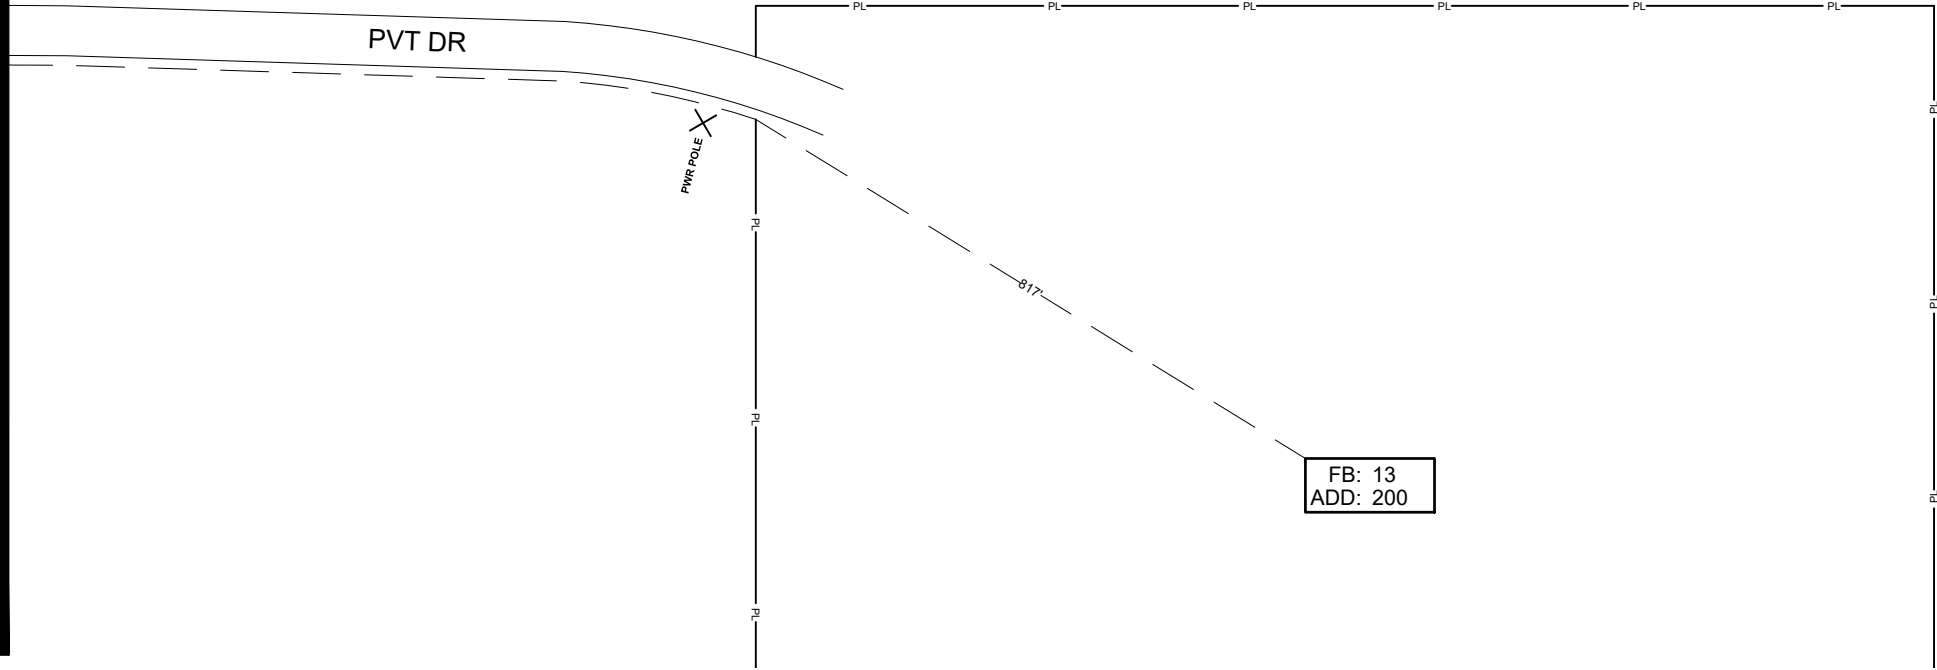

ALL CABLE WILL BE PLACED BY METHOD OF  
DIRECTIONAL BORE MIN 2' OFF ROW OR EASEMENT  
@ 42" DOC UNLESS OTHERWISE NOTED.

NOTIFY ALL UTILITIES 72 HOURS PRIOR  
TO CONSTRUCTION ACTIVITY.  
ONE CALL SYSTEM @ 205-731-3200

JOB DESCRIPTION

|                                         |                             |
|-----------------------------------------|-----------------------------|
| PROJECT NAME<br>FLORA CRAWFORD ADDITION |                             |
| PROJECT CITY<br>FLORA                   |                             |
| SHEET<br>028                            | DESCRIPTION<br>CONSTRUCTION |
| SCALE<br>1"=50'                         | DRAWN BY<br>DELTA FIBER     |

MATERIALS LIST

| ITEM | DESCRIPTION          | QTY. |
|------|----------------------|------|
| 1    | MINI OTE 2 PORT      |      |
| 2    | MINI OTE 4 PORT      |      |
| 3    | MINI OTE 8 PORT      |      |
| 4    | 12 CT FOC            |      |
| 5    | 12 CT FOC LOOP       |      |
| 6    | 24 CT MICRO          |      |
| 7    | 24 CT MICRO/T        |      |
| 8    | 24 CT MICRO LOOP     |      |
| 9    | 24 CT MICRO/T LOOP   |      |
| 10   | 48 CT MICRO          |      |
| 11   | 48 CT FOC            |      |
| 12   | 48 CT MICRO LOOP     |      |
| 13   | 48 CT FOC LOOP       |      |
| 14   | 72 CT MICRO          |      |
| 15   | 72 CT MICRO/T        |      |
| 16   | 72 CT MICRO LOOP     |      |
| 17   | 72 CT MICRO/T LOOP   |      |
| 18   | 96 CT MICRO          |      |
| 19   | 96 CT MICRO/T        |      |
| 20   | 96 CT MICRO LOOP     |      |
| 21   | 96 CT MICRO/T LOOP   |      |
| 22   | 144 CT MICRO         |      |
| 23   | 144 CT MICRO/T       |      |
| 24   | 144 CT MICRO FEEDER  |      |
| 25   | 144 CT MICRO LOOP    |      |
| 26   | 144 CT MICRO/T LOOP  |      |
| 27   | 144CT M/FEEDER LOOP  |      |
| 28   | 288 CT MICRO         |      |
| 29   | 288 CT MICRO/T       |      |
| 30   | 288 CT MICRO FEEDER  |      |
| 31   | 288 CT MICRO LOOP    |      |
| 32   | 288CT MICRO/T LOOP   |      |
| 33   | 288 CT M/FEEDER LOOP |      |
| 34   | BDO144P LCP          |      |
| 35   | BDO288P LCP          |      |
| 36   | BDO432P LCP          |      |
| 37   | BDO576P LCP          |      |
| 38   | FLOWER POT           |      |
| 39   | UH2                  |      |
| 40   | UH3                  |      |
| 41   | UH4                  |      |
| 42   | UH5                  |      |
| 43   | 1-1.25" SDR11 HDPE   |      |
| 44   | 2-1.25" SDR11 HDPE   |      |
| 45   | 3-1.25" SDR11 HDPE   |      |
| 46   | 1-18/14-2 WAY        |      |
| 47   | 1-18/14-4 WAY        |      |
| 48   | EXISTING PIPE        |      |
| 49   | TYCO "B" SPLICE CASE |      |
| 50   | TYCO "D" SPLICE CASE |      |
| 51   | GROUND ROD           |      |
| 52   | OTE SPLICES          |      |
| 53   | NON-OTE SPLICES      |      |
| 54   | BM53FA               |      |

| MAP NUMBER |    |  |
|------------|----|--|
| 22         | 28 |  |

PREPARED BY




PREPARED FOR



DISCLAIMER

EXCEPT AS MAY BE OTHERWISE PROVIDED BY  
CONTRACT, THESE DRAWINGS AND SPECIFICATIONS  
SHALL REMAIN THE PROPERTY OF CSPIRE FIBER.  
BEING ISSUED IN STRICT  
CONFIDENCE AND SHALL NOT BE REPRODUCED,  
COPIED, OR USED FOR ANY PURPOSE  
WITHOUT SPECIFIC WRITTEN PERMISSION.

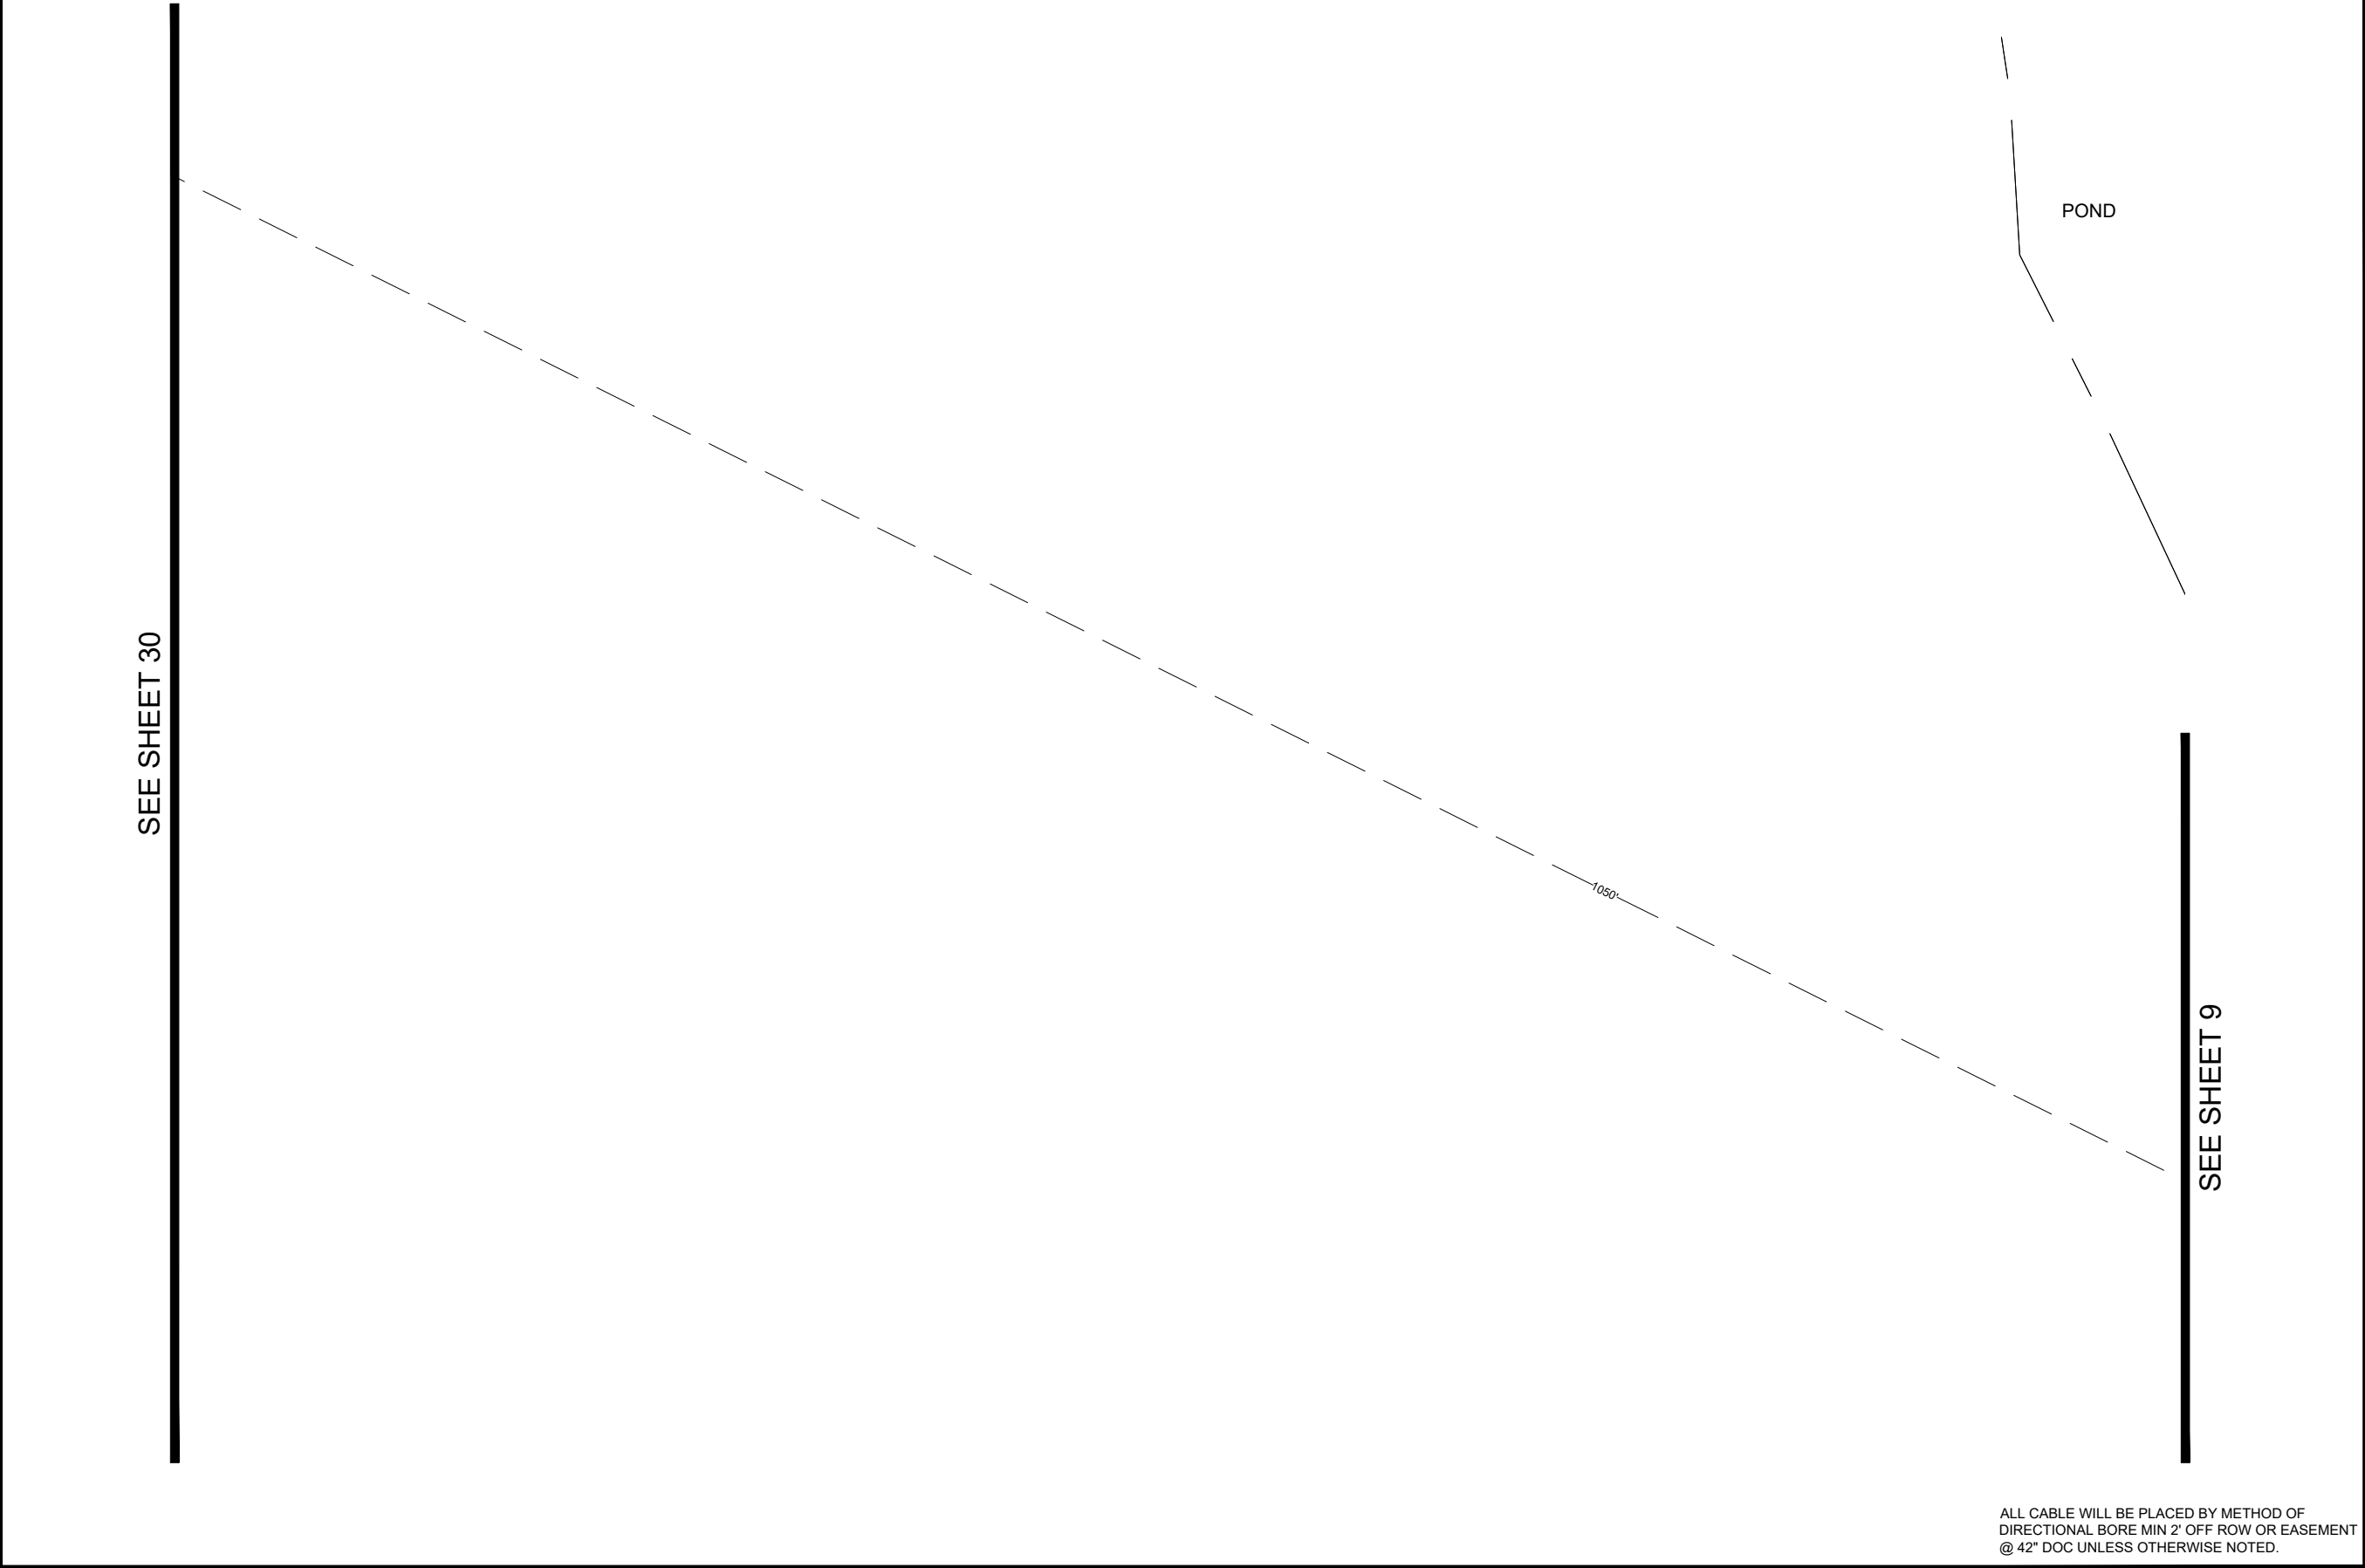

ALL CABLE WILL BE PLACED BY METHOD OF  
DIRECTIONAL BORE MIN 2' OFF ROW OR EASEMENT  
@ 42" DOC UNLESS OTHERWISE NOTED.

NOTIFY ALL UTILITIES 72 HOURS PRIOR  
TO CONSTRUCTION ACTIVITY.  
ONE CALL SYSTEM @ 205-731-3200

JOB DESCRIPTION

PROJECT NAME  
FLORA CRAWFORD ADDITION

PROJECT CITY  
FLORA

SHEET  
029

DESCRIPTION  
CONSTRUCTION

SCALE  
1"=50'

DRAWN BY  
DELTA FIBER

MATERIALS LIST

| ITEM | DESCRIPTION          | QTY. |
|------|----------------------|------|
| 1    | MINI OTE 2 PORT      |      |
| 2    | MINI OTE 4 PORT      |      |
| 3    | MINI OTE 8 PORT      |      |
| 4    | 12 CT FOC            |      |
| 5    | 12 CT FOC LOOP       |      |
| 6    | 24 CT MICRO          |      |
| 7    | 24 CT MICRO/T        |      |
| 8    | 24 CT MICRO LOOP     |      |
| 9    | 24 CT MICRO/T LOOP   |      |
| 10   | 48 CT MICRO          |      |
| 11   | 48 CT FOC            |      |
| 12   | 48 CT MICRO LOOP     |      |
| 13   | 48 CT FOC LOOP       |      |
| 14   | 72 CT MICRO          |      |
| 15   | 72 CT MICRO/T        |      |
| 16   | 72 CT MICRO LOOP     |      |
| 17   | 72 CT MICRO/T LOOP   |      |
| 18   | 96 CT MICRO          |      |
| 19   | 96 CT MICRO/T        |      |
| 20   | 96 CT MICRO LOOP     |      |
| 21   | 96 CT MICRO/T LOOP   |      |
| 22   | 144 CT MICRO         |      |
| 23   | 144 CT MICRO/T       |      |
| 24   | 144 CT MICRO FEEDER  |      |
| 25   | 144 CT MICRO LOOP    |      |
| 26   | 144 CT MICRO/T LOOP  |      |
| 27   | 144CT M/FEEDER LOOP  |      |
| 28   | 288 CT MICRO         |      |
| 29   | 288 CT MICRO/T       |      |
| 30   | 288 CT MICRO FEEDER  |      |
| 31   | 288 CT MICRO LOOP    |      |
| 32   | 288CT MICRO/T LOOP   |      |
| 33   | 288 CT M/FEEDER LOOP |      |
| 34   | BDO144P LCP          |      |
| 35   | BDO288P LCP          |      |
| 36   | BDO432P LCP          |      |
| 37   | BDO576P LCP          |      |
| 38   | FLOWER POT           |      |
| 39   | UH2                  |      |
| 40   | UH3                  |      |
| 41   | UH4                  |      |
| 42   | UH5                  |      |
| 43   | 1-1.25" SDR11 HDPE   |      |
| 44   | 2-1.25" SDR11 HDPE   |      |
| 45   | 3-1.25" SDR11 HDPE   |      |
| 46   | 1-18/14-2 WAY        |      |
| 47   | 1-18/14-4 WAY        |      |
| 48   | EXISTING PIPE        |      |
| 49   | TYCO "B" SPLICE CASE |      |
| 50   | TYCO "D" SPLICE CASE |      |
| 51   | GROUND ROD           |      |
| 52   | OTE SPLICES          |      |
| 53   | NON-OTE SPLICES      |      |
| 54   | BM53FA               |      |

MAP NUMBER

|    |    |    |
|----|----|----|
|    |    | 10 |
| 30 | 29 | 9  |

PREPARED BY



PREPARED FOR



DISCLAIMER



EXCEPT AS MAY BE OTHERWISE PROVIDED BY  
CONTRACT, THESE DRAWINGS AND SPECIFICATIONS  
SHALL REMAIN THE PROPERTY OF CSPIRE FIBER.  
BEING ISSUED IN STRICT  
CONFIDENCE AND SHALL NOT BE REPRODUCED,  
COPIED, OR USED FOR ANY PURPOSE  
WITHOUT SPECIFIC WRITTEN PERMISSION.

029

FB: 11  
ADD: UNK

SEE SHEET 29

ALL CABLE WILL BE PLACED BY METHOD OF  
DIRECTIONAL BORE MIN 2' OFF ROW OR EASEMENT  
@ 42" DOC UNLESS OTHERWISE NOTED.

NOTIFY ALL UTILITIES 72 HOURS PRIOR  
TO CONSTRUCTION ACTIVITY.  
ONE CALL SYSTEM @ 205-731-3200

JOB DESCRIPTION

PROJECT NAME  
FLORA CRAWFORD ADDITION

PROJECT CITY  
FLORA

SHEET  
030

DESCRIPTION  
CONSTRUCTION

SCALE  
1"=50'

DRAWN BY  
DELTA FIBER

MATERIALS LIST

| ITEM | DESCRIPTION          | QTY. |
|------|----------------------|------|
| 1    | MINI OTE 2 PORT      |      |
| 2    | MINI OTE 4 PORT      |      |
| 3    | MINI OTE 8 PORT      |      |
| 4    | 12 CT FOC            |      |
| 5    | 12 CT FOC LOOP       |      |
| 6    | 24 CT MICRO          |      |
| 7    | 24 CT MICRO/T        |      |
| 8    | 24 CT MICRO LOOP     |      |
| 9    | 24 CT MICRO/T LOOP   |      |
| 10   | 48 CT MICRO          |      |
| 11   | 48 CT FOC            |      |
| 12   | 48 CT MICRO LOOP     |      |
| 13   | 48 CT FOC LOOP       |      |
| 14   | 72 CT MICRO          |      |
| 15   | 72 CT MICRO/T        |      |
| 16   | 72 CT MICRO LOOP     |      |
| 17   | 72 CT MICRO/T LOOP   |      |
| 18   | 96 CT MICRO          |      |
| 19   | 96 CT MICRO/T        |      |
| 20   | 96 CT MICRO LOOP     |      |
| 21   | 96 CT MICRO/T LOOP   |      |
| 22   | 144 CT MICRO         |      |
| 23   | 144 CT MICRO/T       |      |
| 24   | 144 CT MICRO FEEDER  |      |
| 25   | 144 CT MICRO LOOP    |      |
| 26   | 144 CT MICRO/T LOOP  |      |
| 27   | 144CT M/FEEDER LOOP  |      |
| 28   | 288 CT MICRO         |      |
| 29   | 288 CT MICRO/T       |      |
| 30   | 288 CT MICRO FEEDER  |      |
| 31   | 288 CT MICRO LOOP    |      |
| 32   | 288CT MICRO/T LOOP   |      |
| 33   | 288 CT M/FEEDER LOOP |      |
| 34   | BDO144P LCP          |      |
| 35   | BDO288P LCP          |      |
| 36   | BDO432P LCP          |      |
| 37   | BDO576P LCP          |      |
| 38   | FLOWER POT           |      |
| 39   | UH2                  |      |
| 40   | UH3                  |      |
| 41   | UH4                  |      |
| 42   | UH5                  |      |
| 43   | 1-1.25" SDR11 HDPE   |      |
| 44   | 2-1.25" SDR11 HDPE   |      |
| 45   | 3-1.25" SDR11 HDPE   |      |
| 46   | 1-18/14-2 WAY        |      |
| 47   | 1-18/14-4 WAY        |      |
| 48   | EXISTING PIPE        |      |
| 49   | TYCO "B" SPLICE CASE |      |
| 50   | TYCO "D" SPLICE CASE |      |
| 51   | GROUND ROD           |      |
| 52   | OTE SPLICES          |      |
| 53   | NON-OTE SPLICES      |      |
| 54   | BM53FA               |      |

MAP NUMBER

|  |    |    |
|--|----|----|
|  |    |    |
|  | 30 | 29 |
|  |    |    |

PREPARED BY



PREPARED FOR





DISCLAIMER  
EXCEPT AS MAY BE OTHERWISE PROVIDED BY  
CONTRACT, THESE DRAWINGS AND SPECIFICATIONS  
SHALL REMAIN THE PROPERTY OF CSPIRE FIBER.  
BEING ISSUED IN STRICT  
CONFIDENCE AND SHALL NOT BE REPRODUCED,  
COPIED, OR USED FOR ANY PURPOSE  
WITHOUT SPECIFIC WRITTEN PERMISSION.



FLORA  
MADISON COUNTY, MISSISSIPPI

SEE SHEET 32

SEE SHEET 19

PWR POLE

POND

PVT DR

PL

PL

PL

PL

PL

PL

ALL CABLE WILL BE PLACED BY METHOD OF  
DIRECTIONAL BORE MIN 2' OFF ROW OR EASEMENT  
@ 42" DOC UNLESS OTHERWISE NOTED.

NOTIFY ALL UTILITIES 72 HOURS PRIOR  
TO CONSTRUCTION ACTIVITY.  
ONE CALL SYSTEM @ 205-731-3200

JOB DESCRIPTION

|                                         |                             |
|-----------------------------------------|-----------------------------|
| PROJECT NAME<br>FLORA CRAWFORD ADDITION |                             |
| PROJECT CITY<br>FLORA                   |                             |
| SHEET<br>031                            | DESCRIPTION<br>CONSTRUCTION |
| SCALE<br>1"=50'                         | DRAWN BY<br>DELTA FIBER     |

MATERIALS LIST

| ITEM | DESCRIPTION          | QTY. |
|------|----------------------|------|
| 1    | MINI OTE 2 PORT      |      |
| 2    | MINI OTE 4 PORT      |      |
| 3    | MINI OTE 8 PORT      |      |
| 4    | 12 CT FOC            |      |
| 5    | 12 CT FOC LOOP       |      |
| 6    | 24 CT MICRO          |      |
| 7    | 24 CT MICRO/T        |      |
| 8    | 24 CT MICRO LOOP     |      |
| 9    | 24 CT MICRO/T LOOP   |      |
| 10   | 48 CT MICRO          |      |
| 11   | 48 CT FOC            |      |
| 12   | 48 CT MICRO LOOP     |      |
| 13   | 48 CT FOC LOOP       |      |
| 14   | 72 CT MICRO          |      |
| 15   | 72 CT MICRO/T        |      |
| 16   | 72 CT MICRO LOOP     |      |
| 17   | 72 CT MICRO/T LOOP   |      |
| 18   | 96 CT MICRO          |      |
| 19   | 96 CT MICRO/T        |      |
| 20   | 96 CT MICRO LOOP     |      |
| 21   | 96 CT MICRO/T LOOP   |      |
| 22   | 144 CT MICRO         |      |
| 23   | 144 CT MICRO/T       |      |
| 24   | 144 CT MICRO FEEDER  |      |
| 25   | 144 CT MICRO LOOP    |      |
| 26   | 144 CT MICRO/T LOOP  |      |
| 27   | 144CT M/FEEDER LOOP  |      |
| 28   | 288 CT MICRO         |      |
| 29   | 288 CT MICRO/T       |      |
| 30   | 288 CT MICRO FEEDER  |      |
| 31   | 288 CT MICRO LOOP    |      |
| 32   | 288CT MICRO/T LOOP   |      |
| 33   | 288 CT M/FEEDER LOOP |      |
| 34   | BDO144P LCP          |      |
| 35   | BDO288P LCP          |      |
| 36   | BDO432P LCP          |      |
| 37   | BDO576P LCP          |      |
| 38   | FLOWER POT           |      |
| 39   | UH2                  |      |
| 40   | UH3                  |      |
| 41   | UH4                  |      |
| 42   | UH5                  |      |
| 43   | 1-1.25" SDR11 HDPE   |      |
| 44   | 2-1.25" SDR11 HDPE   |      |
| 45   | 3-1.25" SDR11 HDPE   |      |
| 46   | 1-18/14-2 WAY        |      |
| 47   | 1-18/14-4 WAY        |      |
| 48   | EXISTING PIPE        |      |
| 49   | TYCO "B" SPLICE CASE |      |
| 50   | TYCO "D" SPLICE CASE |      |
| 51   | GROUND ROD           |      |
| 52   | OTE SPLICES          |      |
| 53   | NON-OTE SPLICES      |      |
| 54   | BM53FA               |      |

| MAP NUMBER |    |  |
|------------|----|--|
|            | 32 |  |
| 19         | 31 |  |
| 18         |    |  |

PREPARED BY



PREPARED FOR




DISCLAIMER

EXCEPT AS MAY BE OTHERWISE PROVIDED BY  
CONTRACT, THESE DRAWINGS AND SPECIFICATIONS  
SHALL REMAIN THE PROPERTY OF CSPIRE FIBER.  
BEING ISSUED IN STRICT  
CONFIDENCE AND SHALL NOT BE REPRODUCED,  
COPIED, OR USED FOR ANY PURPOSE  
WITHOUT SPECIFIC WRITTEN PERMISSION.



FLORA  
MADISON COUNTY, MISSISSIPPI

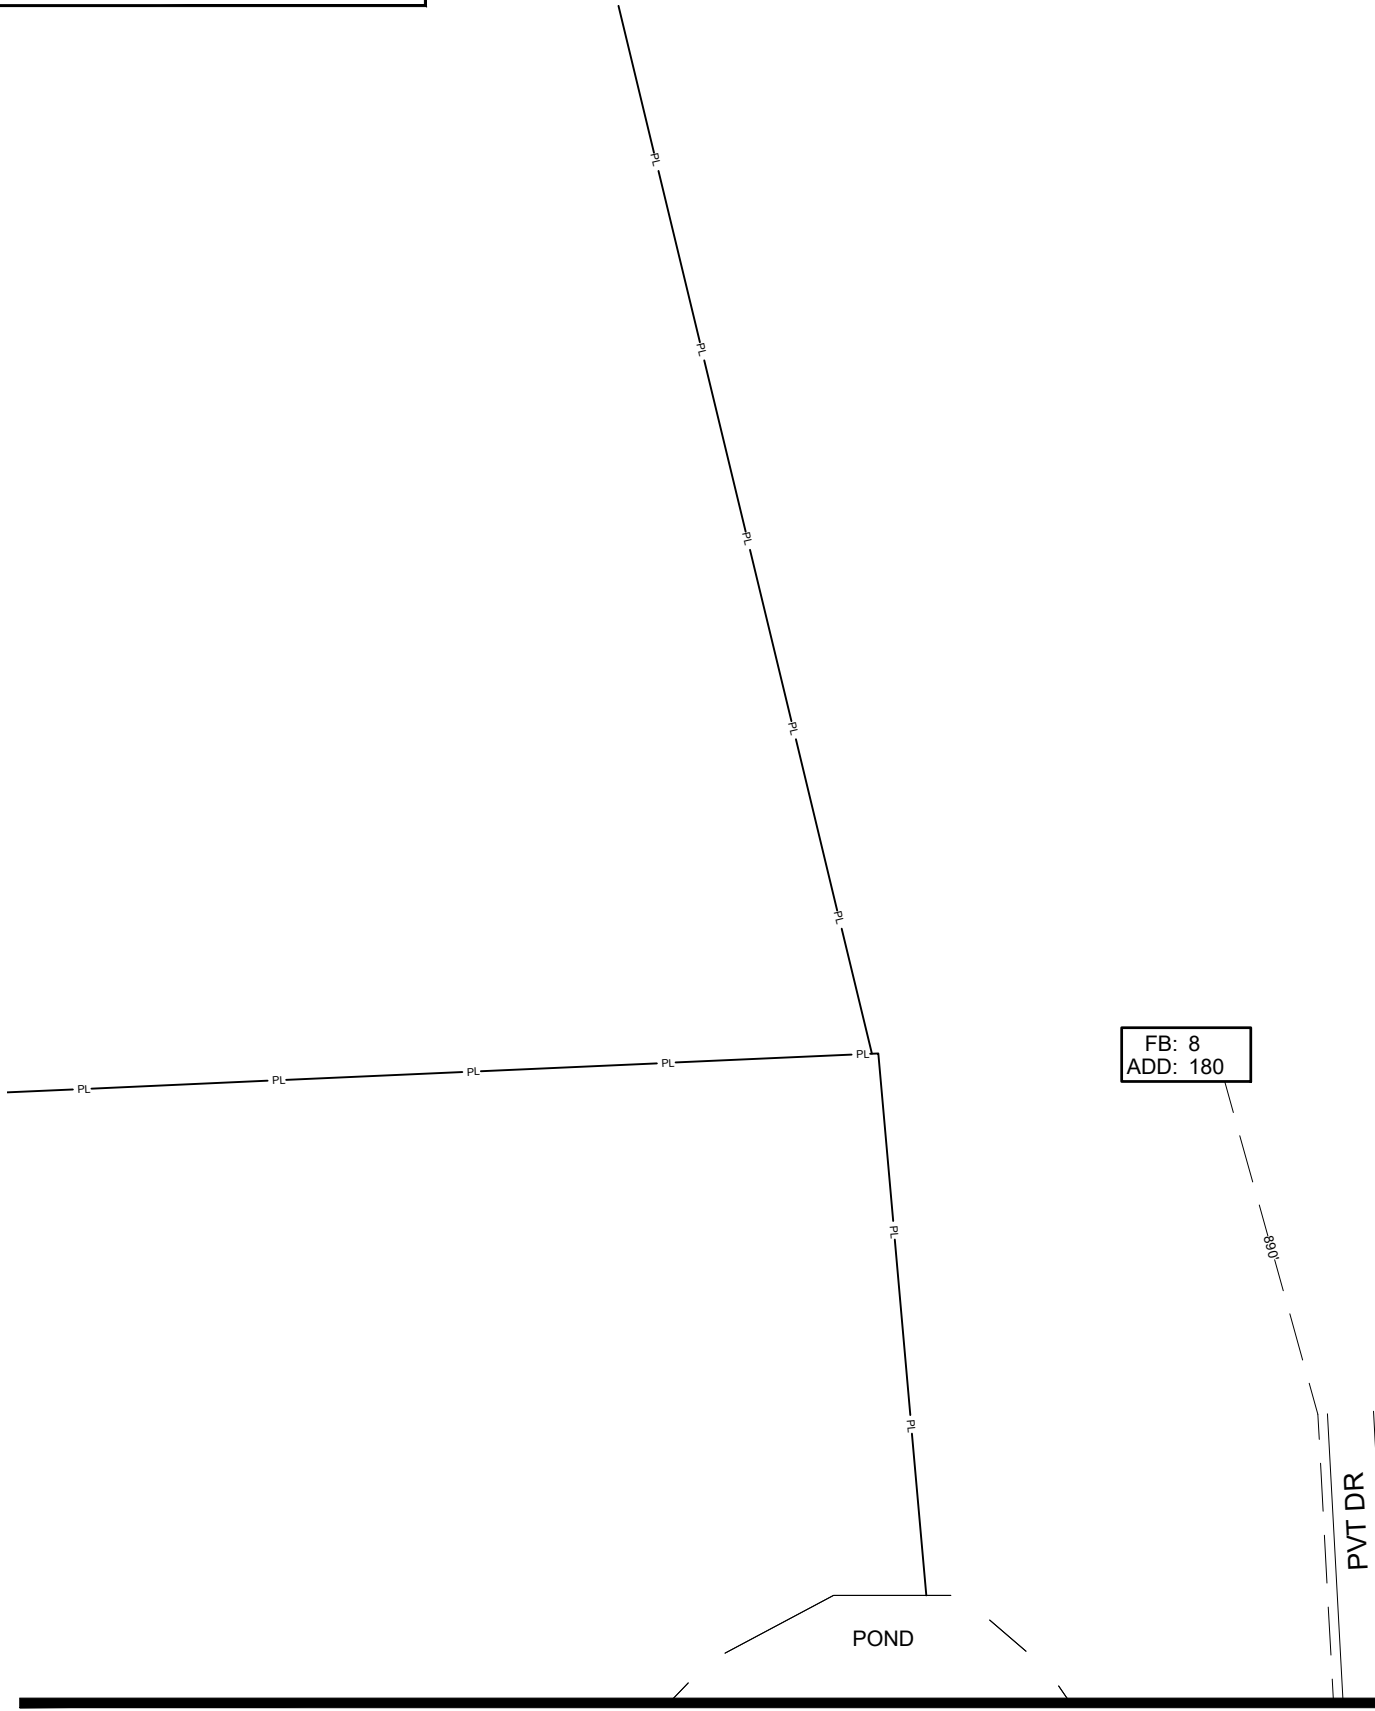

SEE SHEET 31

ALL CABLE WILL BE PLACED BY METHOD OF  
DIRECTIONAL BORE MIN 2' OFF ROW OR EASEMENT  
@ 42" DOC UNLESS OTHERWISE NOTED.

NOTIFY ALL UTILITIES 72 HOURS PRIOR  
TO CONSTRUCTION ACTIVITY.  
ONE CALL SYSTEM @ 205-731-3200

JOB DESCRIPTION

|                                         |                             |
|-----------------------------------------|-----------------------------|
| PROJECT NAME<br>FLORA CRAWFORD ADDITION |                             |
| PROJECT CITY<br>FLORA                   |                             |
| SHEET<br>032                            | DESCRIPTION<br>CONSTRUCTION |
| SCALE<br>1"=50'                         | DRAWN BY<br>DELTA FIBER     |

MATERIALS LIST

| ITEM | DESCRIPTION          | QTY. |
|------|----------------------|------|
| 1    | MINI OTE 2 PORT      |      |
| 2    | MINI OTE 4 PORT      |      |
| 3    | MINI OTE 8 PORT      |      |
| 4    | 12 CT FOC            |      |
| 5    | 12 CT FOC LOOP       |      |
| 6    | 24 CT MICRO          |      |
| 7    | 24 CT MICRO/T        |      |
| 8    | 24 CT MICRO LOOP     |      |
| 9    | 24 CT MICRO/T LOOP   |      |
| 10   | 48 CT MICRO          |      |
| 11   | 48 CT FOC            |      |
| 12   | 48 CT MICRO LOOP     |      |
| 13   | 48 CT FOC LOOP       |      |
| 14   | 72 CT MICRO          |      |
| 15   | 72 CT MICRO/T        |      |
| 16   | 72 CT MICRO LOOP     |      |
| 17   | 72 CT MICRO/T LOOP   |      |
| 18   | 96 CT MICRO          |      |
| 19   | 96 CT MICRO/T        |      |
| 20   | 96 CT MICRO LOOP     |      |
| 21   | 96 CT MICRO/T LOOP   |      |
| 22   | 144 CT MICRO         |      |
| 23   | 144 CT MICRO/T       |      |
| 24   | 144 CT MICRO FEEDER  |      |
| 25   | 144 CT MICRO LOOP    |      |
| 26   | 144 CT MICRO/T LOOP  |      |
| 27   | 144CT M/FEEDER LOOP  |      |
| 28   | 288 CT MICRO         |      |
| 29   | 288 CT MICRO/T       |      |
| 30   | 288 CT MICRO FEEDER  |      |
| 31   | 288 CT MICRO LOOP    |      |
| 32   | 288CT MICRO/T LOOP   |      |
| 33   | 288 CT M/FEEDER LOOP |      |
| 34   | BDO144P LCP          |      |
| 35   | BDO288P LCP          |      |
| 36   | BDO432P LCP          |      |
| 37   | BDO576P LCP          |      |
| 38   | FLOWER POT           |      |
| 39   | UH2                  |      |
| 40   | UH3                  |      |
| 41   | UH4                  |      |
| 42   | UH5                  |      |
| 43   | 1-1.25" SDR11 HDPE   |      |
| 44   | 2-1.25" SDR11 HDPE   |      |
| 45   | 3-1.25" SDR11 HDPE   |      |
| 46   | 1-18/14-2 WAY        |      |
| 47   | 1-18/14-4 WAY        |      |
| 48   | EXISTING PIPE        |      |
| 49   | TYCO "B" SPLICE CASE |      |
| 50   | TYCO "D" SPLICE CASE |      |
| 51   | GROUND ROD           |      |
| 52   | OTE SPLICES          |      |
| 53   | NON-OTE SPLICES      |      |
| 54   | BM53FA               |      |

| MAP NUMBER |    |  |
|------------|----|--|
|            | 32 |  |
| 31         |    |  |

PREPARED BY



PREPARED FOR



DISCLAIMER

EXCEPT AS MAY BE OTHERWISE PROVIDED BY  
CONTRACT, THESE DRAWINGS AND SPECIFICATIONS  
SHALL REMAIN THE PROPERTY OF CSPIRE FIBER.  
BEING ISSUED IN STRICT  
CONFIDENCE AND SHALL NOT BE REPRODUCED,  
COPIED, OR USED FOR ANY PURPOSE  
WITHOUT SPECIFIC WRITTEN PERMISSION.



FLORA  
MADISON COUNTY, MISSISSIPPI

SEE SHEET 34

SEE SHEET 36

PWR POLE

PVT DR

PVT DR

PWR POLE

POND

SEE SHEET 15

ALL CABLE WILL BE PLACED BY METHOD OF  
DIRECTIONAL BORE MIN 2' OFF ROW OR EASEMENT  
@ 42" DOC UNLESS OTHERWISE NOTED.

NOTIFY ALL UTILITIES 72 HOURS PRIOR  
TO CONSTRUCTION ACTIVITY.  
ONE CALL SYSTEM @ 205-731-3200

JOB DESCRIPTION

|                                         |                             |
|-----------------------------------------|-----------------------------|
| PROJECT NAME<br>FLORA CRAWFORD ADDITION |                             |
| PROJECT CITY<br>FLORA                   |                             |
| SHEET<br>033                            | DESCRIPTION<br>CONSTRUCTION |
| SCALE<br>1"=50'                         | DRAWN BY<br>DELTA FIBER     |

MATERIALS LIST

| ITEM | DESCRIPTION          | QTY. |
|------|----------------------|------|
| 1    | MINI OTE 2 PORT      |      |
| 2    | MINI OTE 4 PORT      |      |
| 3    | MINI OTE 8 PORT      |      |
| 4    | 12 CT FOC            |      |
| 5    | 12 CT FOC LOOP       |      |
| 6    | 24 CT MICRO          |      |
| 7    | 24 CT MICRO/T        |      |
| 8    | 24 CT MICRO LOOP     |      |
| 9    | 24 CT MICRO/T LOOP   |      |
| 10   | 48 CT MICRO          |      |
| 11   | 48 CT FOC            |      |
| 12   | 48 CT MICRO LOOP     |      |
| 13   | 48 CT FOC LOOP       |      |
| 14   | 72 CT MICRO          |      |
| 15   | 72 CT MICRO/T        |      |
| 16   | 72 CT MICRO LOOP     |      |
| 17   | 72 CT MICRO/T LOOP   |      |
| 18   | 96 CT MICRO          |      |
| 19   | 96 CT MICRO/T        |      |
| 20   | 96 CT MICRO LOOP     |      |
| 21   | 96 CT MICRO/T LOOP   |      |
| 22   | 144 CT MICRO         |      |
| 23   | 144 CT MICRO/T       |      |
| 24   | 144 CT MICRO FEEDER  |      |
| 25   | 144 CT MICRO LOOP    |      |
| 26   | 144 CT MICRO/T LOOP  |      |
| 27   | 144CT M/FEEDER LOOP  |      |
| 28   | 288 CT MICRO         |      |
| 29   | 288 CT MICRO/T       |      |
| 30   | 288 CT MICRO FEEDER  |      |
| 31   | 288 CT MICRO LOOP    |      |
| 32   | 288CT MICRO/T LOOP   |      |
| 33   | 288 CT M/FEEDER LOOP |      |
| 34   | BDO144P LCP          |      |
| 35   | BDO288P LCP          |      |
| 36   | BDO432P LCP          |      |
| 37   | BDO576P LCP          |      |
| 38   | FLOWER POT           |      |
| 39   | UH2                  |      |
| 40   | UH3                  |      |
| 41   | UH4                  |      |
| 42   | UH5                  |      |
| 43   | 1-1.25" SDR11 HDPE   |      |
| 44   | 2-1.25" SDR11 HDPE   |      |
| 45   | 3-1.25" SDR11 HDPE   |      |
| 46   | 1-18/14-2 WAY        |      |
| 47   | 1-18/14-4 WAY        |      |
| 48   | EXISTING PIPE        |      |
| 49   | TYCO "B" SPLICE CASE |      |
| 50   | TYCO "D" SPLICE CASE |      |
| 51   | GROUND ROD           |      |
| 52   | OTE SPLICES          |      |
| 53   | NON-OTE SPLICES      |      |
| 54   | BM53FA               |      |

| MAP NUMBER |    |    |
|------------|----|----|
| 37         | 34 |    |
| 36         | 33 |    |
| 16         | 15 | 19 |

PREPARED BY



PREPARED FOR




DISCLAIMER

EXCEPT AS MAY BE OTHERWISE PROVIDED BY  
CONTRACT, THESE DRAWINGS AND SPECIFICATIONS  
SHALL REMAIN THE PROPERTY OF DELTA FIBER.  
BEING ISSUED IN STRICT  
CONFIDENCE AND SHALL NOT BE REPRODUCED,  
COPIED, OR USED FOR ANY PURPOSE  
WITHOUT SPECIFIC WRITTEN PERMISSION.



FLORA  
MADISON COUNTY, MISSISSIPPI

SEE SHEET 35

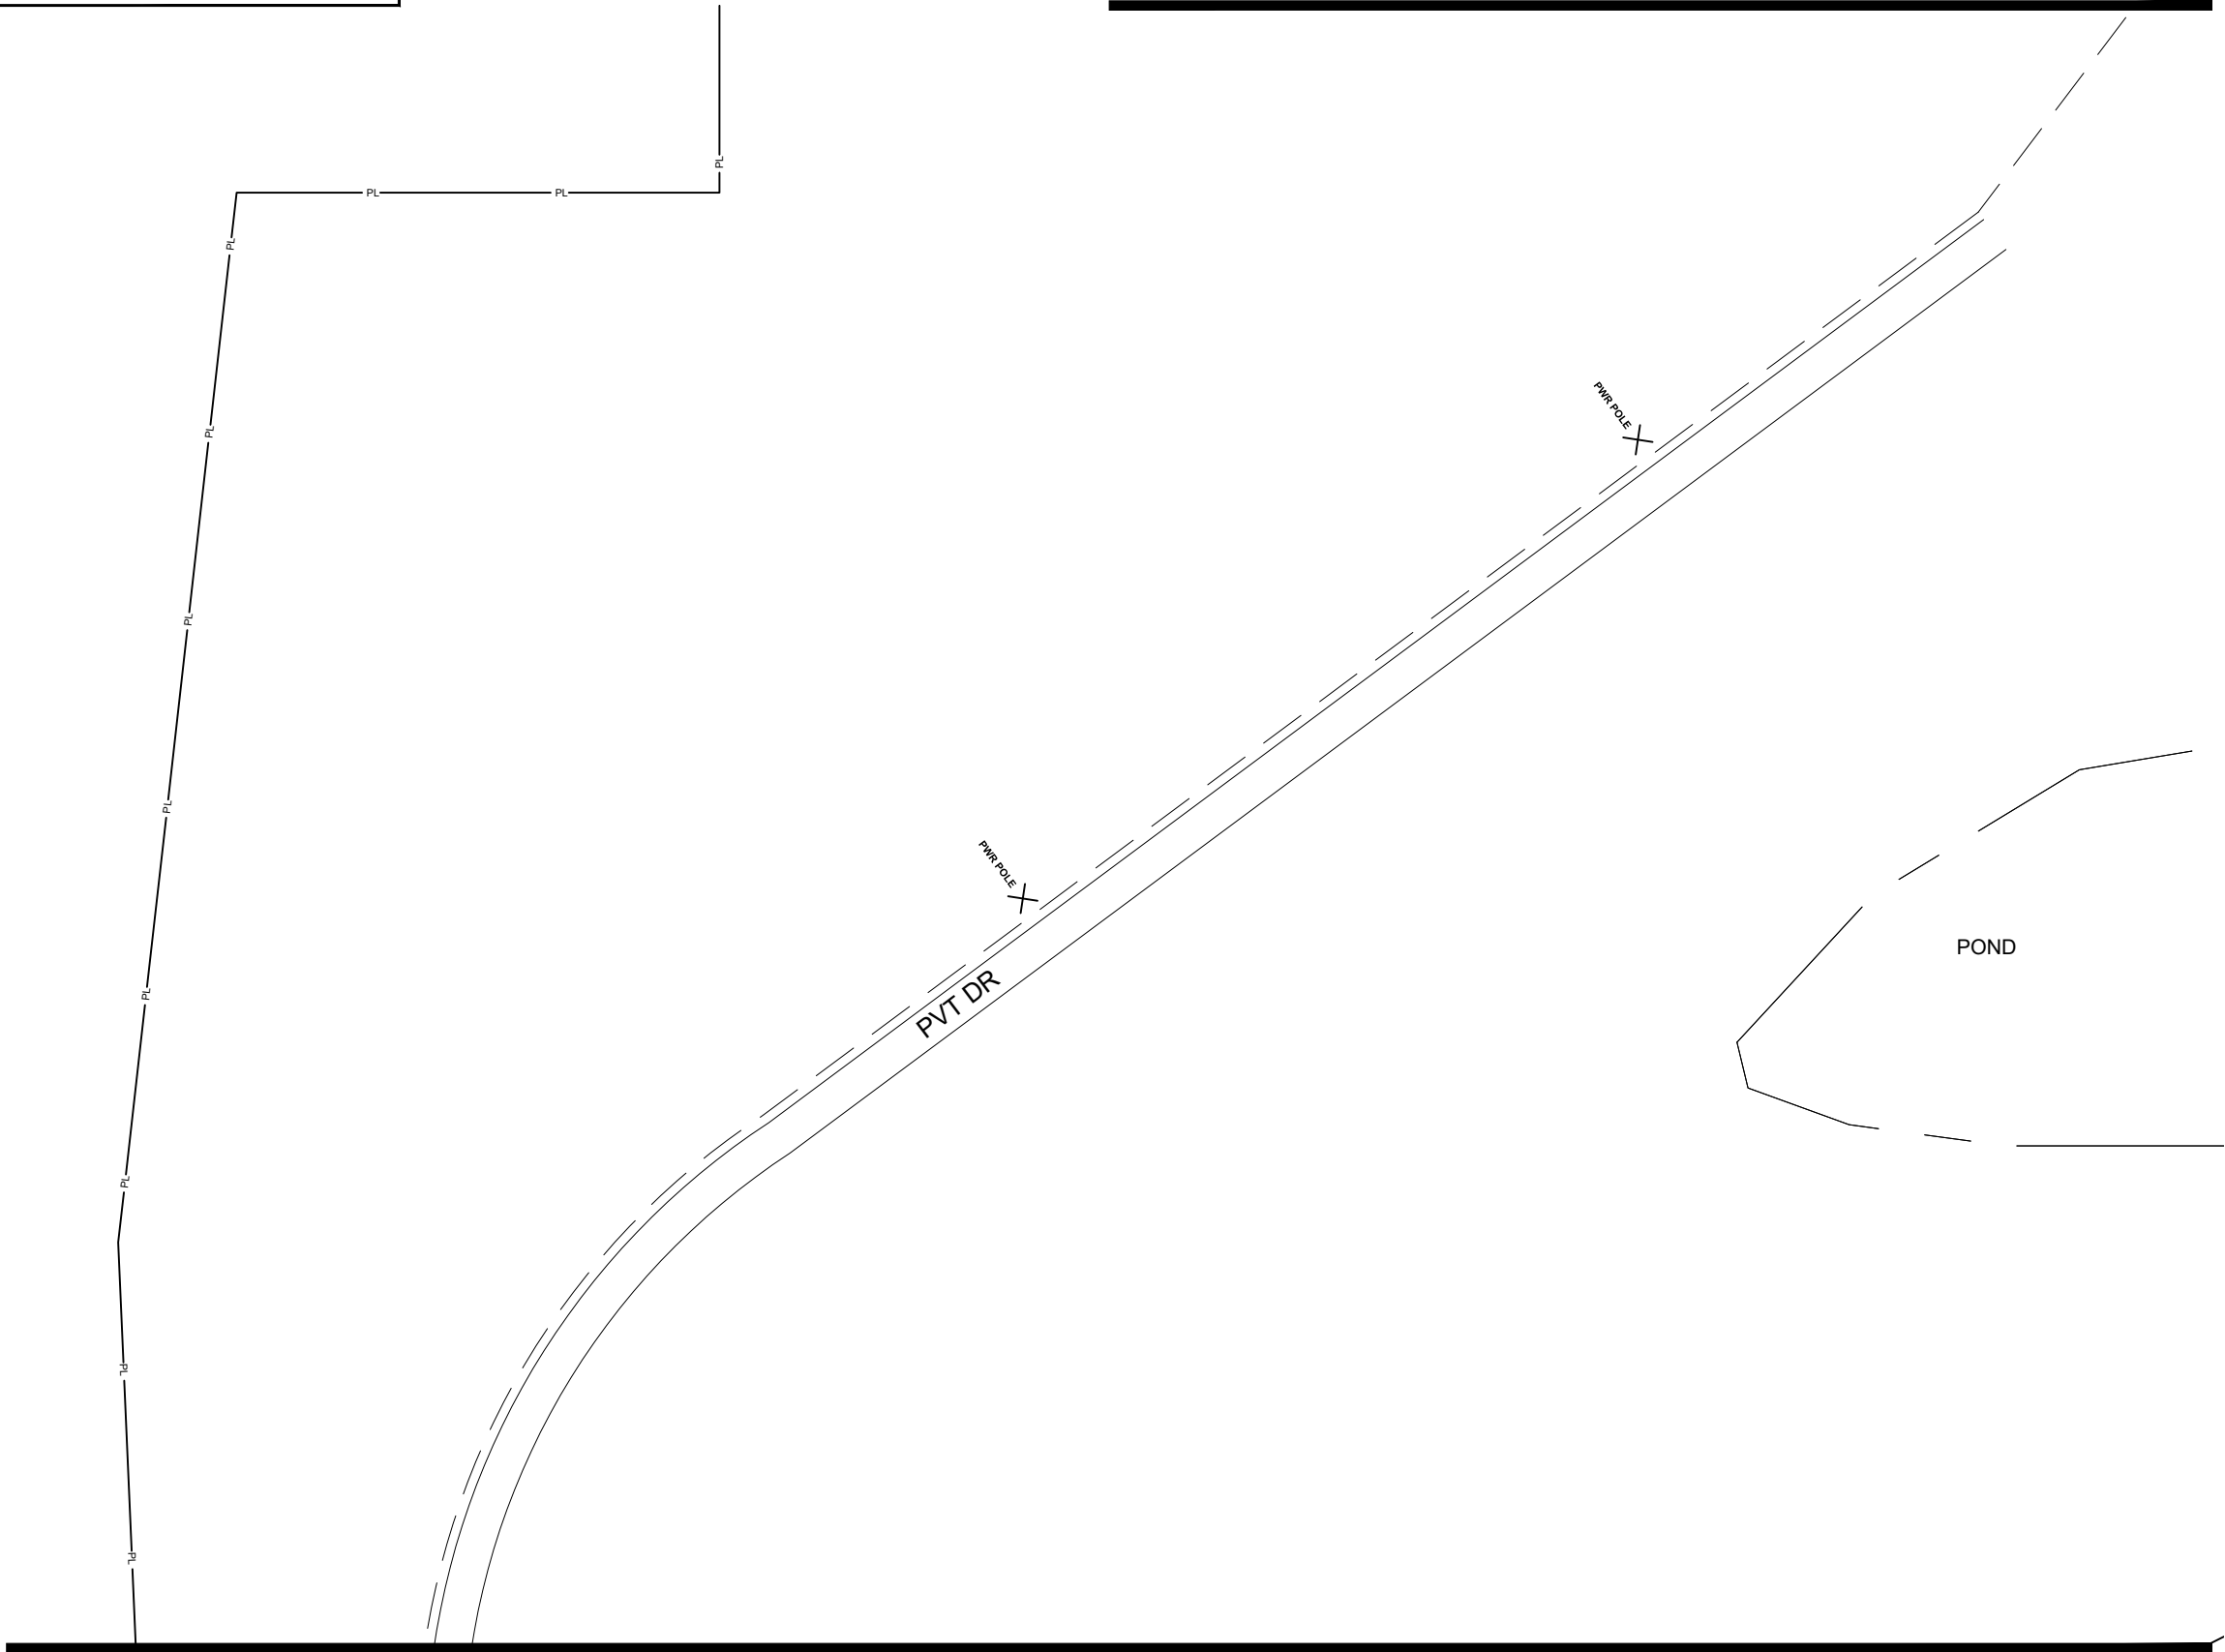

SEE SHEET 33

ALL CABLE WILL BE PLACED BY METHOD OF  
DIRECTIONAL BORE MIN 2' OFF ROW OR EASEMENT  
@ 42" DOC UNLESS OTHERWISE NOTED.

NOTIFY ALL UTILITIES 72 HOURS PRIOR  
TO CONSTRUCTION ACTIVITY.  
ONE CALL SYSTEM @ 205-731-3200

JOB DESCRIPTION

|                                         |                             |
|-----------------------------------------|-----------------------------|
| PROJECT NAME<br>FLORA CRAWFORD ADDITION |                             |
| PROJECT CITY<br>FLORA                   |                             |
| SHEET<br>034                            | DESCRIPTION<br>CONSTRUCTION |
| SCALE<br>1"=50'                         | DRAWN BY<br>DELTA FIBER     |

MATERIALS LIST

| ITEM | DESCRIPTION          | QTY. |
|------|----------------------|------|
| 1    | MINI OTE 2 PORT      |      |
| 2    | MINI OTE 4 PORT      |      |
| 3    | MINI OTE 8 PORT      |      |
| 4    | 12 CT FOC            |      |
| 5    | 12 CT FOC LOOP       |      |
| 6    | 24 CT MICRO          |      |
| 7    | 24 CT MICRO/T        |      |
| 8    | 24 CT MICRO LOOP     |      |
| 9    | 24 CT MICRO/T LOOP   |      |
| 10   | 48 CT MICRO          |      |
| 11   | 48 CT FOC            |      |
| 12   | 48 CT MICRO LOOP     |      |
| 13   | 48 CT FOC LOOP       |      |
| 14   | 72 CT MICRO          |      |
| 15   | 72 CT MICRO/T        |      |
| 16   | 72 CT MICRO LOOP     |      |
| 17   | 72 CT MICRO/T LOOP   |      |
| 18   | 96 CT MICRO          |      |
| 19   | 96 CT MICRO/T        |      |
| 20   | 96 CT MICRO LOOP     |      |
| 21   | 96 CT MICRO/T LOOP   |      |
| 22   | 144 CT MICRO         |      |
| 23   | 144 CT MICRO/T       |      |
| 24   | 144 CT MICRO FEEDER  |      |
| 25   | 144 CT MICRO LOOP    |      |
| 26   | 144 CT MICRO/T LOOP  |      |
| 27   | 144CT M/FEEDER LOOP  |      |
| 28   | 288 CT MICRO         |      |
| 29   | 288 CT MICRO/T       |      |
| 30   | 288 CT MICRO FEEDER  |      |
| 31   | 288 CT MICRO LOOP    |      |
| 32   | 288CT MICRO/T LOOP   |      |
| 33   | 288 CT M/FEEDER LOOP |      |
| 34   | BDO144P LCP          |      |
| 35   | BDO288P LCP          |      |
| 36   | BDO432P LCP          |      |
| 37   | BDO576P LCP          |      |
| 38   | FLOWER POT           |      |
| 39   | UH2                  |      |
| 40   | UH3                  |      |
| 41   | UH4                  |      |
| 42   | UH5                  |      |
| 43   | 1-1.25" SDR11 HDPE   |      |
| 44   | 2-1.25" SDR11 HDPE   |      |
| 45   | 3-1.25" SDR11 HDPE   |      |
| 46   | 1-18/14-2 WAY        |      |
| 47   | 1-18/14-4 WAY        |      |
| 48   | EXISTING PIPE        |      |
| 49   | TYCO "B" SPLICE CASE |      |
| 50   | TYCO "D" SPLICE CASE |      |
| 51   | GROUND ROD           |      |
| 52   | OTE SPLICES          |      |
| 53   | NON-OTE SPLICES      |      |
| 54   | BM53FA               |      |

| MAP NUMBER |    |    |
|------------|----|----|
|            |    | 35 |
| 37         | 34 |    |
| 36         | 33 |    |

PREPARED BY



PREPARED FOR




DISCLAIMER

EXCEPT AS MAY BE OTHERWISE PROVIDED BY  
CONTRACT, THESE DRAWINGS AND SPECIFICATIONS  
SHALL REMAIN THE PROPERTY OF CSPIRE FIBER.  
BEING ISSUED IN STRICT  
CONFIDENCE AND SHALL NOT BE REPRODUCED,  
COPIED, OR USED FOR ANY PURPOSE  
WITHOUT SPECIFIC WRITTEN PERMISSION.



FLORA  
MADISON COUNTY, MISSISSIPPI

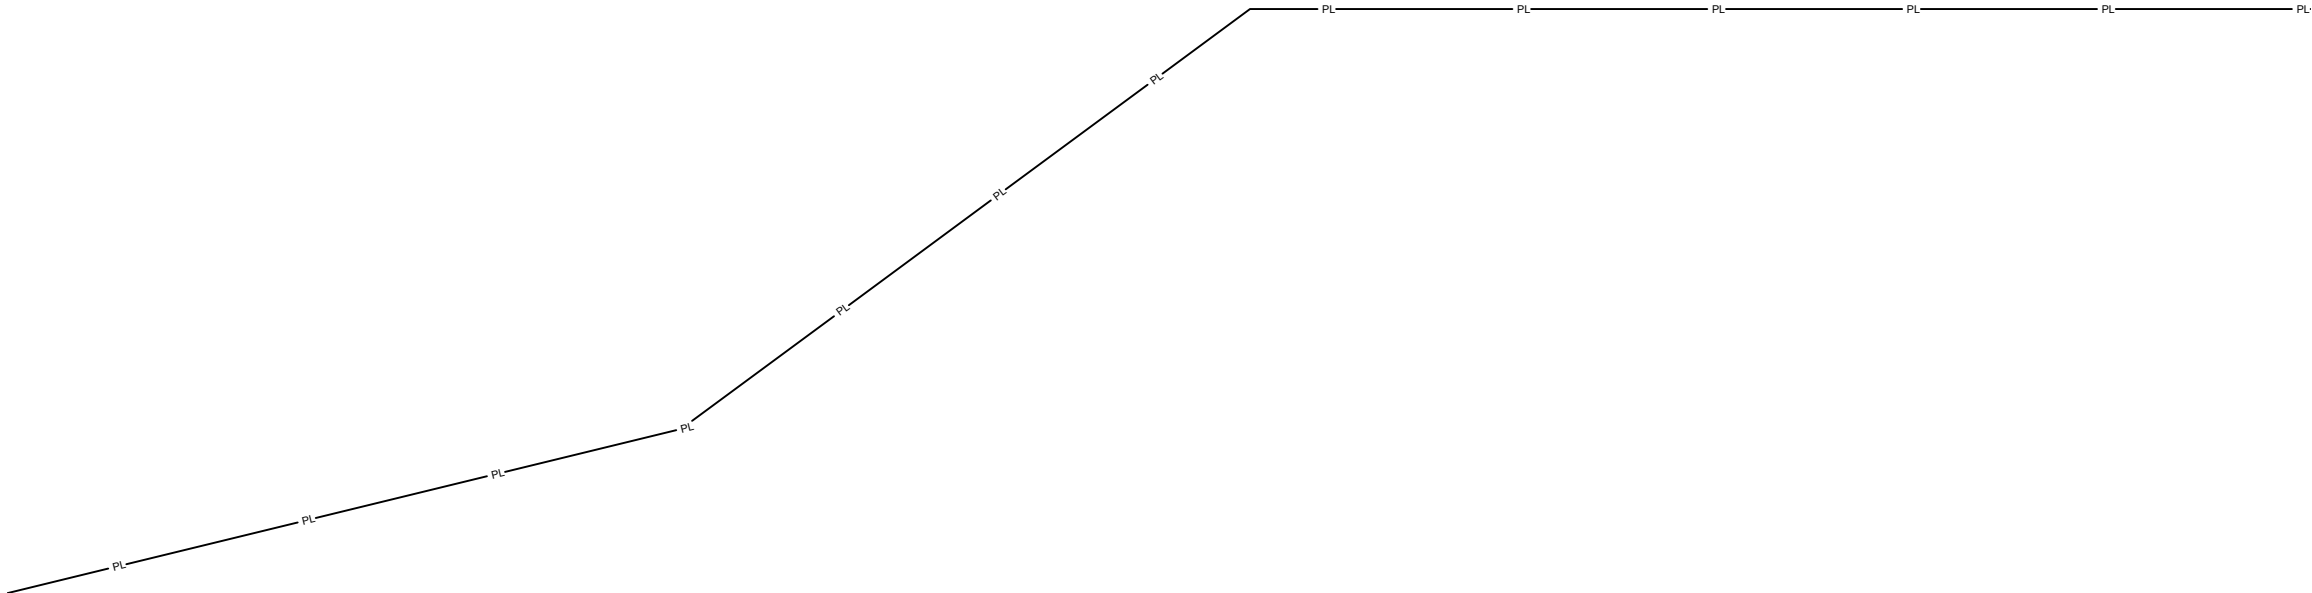

FB: 3  
ADD: 333

15399

SEE SHEET 34

ALL CABLE WILL BE PLACED BY METHOD OF  
DIRECTIONAL BORE MIN 2' OFF ROW OR EASEMENT  
@ 42" DOC UNLESS OTHERWISE NOTED.

NOTIFY ALL UTILITIES 72 HOURS PRIOR  
TO CONSTRUCTION ACTIVITY.  
ONE CALL SYSTEM @ 205-731-3200

JOB DESCRIPTION

|                                         |                             |
|-----------------------------------------|-----------------------------|
| PROJECT NAME<br>FLORA CRAWFORD ADDITION |                             |
| PROJECT CITY<br>FLORA                   |                             |
| SHEET<br>035                            | DESCRIPTION<br>CONSTRUCTION |
| SCALE<br>1"=50'                         | DRAWN BY<br>DELTA FIBER     |

MATERIALS LIST

| ITEM | DESCRIPTION          | QTY. |
|------|----------------------|------|
| 1    | MINI OTE 2 PORT      |      |
| 2    | MINI OTE 4 PORT      |      |
| 3    | MINI OTE 8 PORT      |      |
| 4    | 12 CT FOC            |      |
| 5    | 12 CT FOC LOOP       |      |
| 6    | 24 CT MICRO          |      |
| 7    | 24 CT MICRO/T        |      |
| 8    | 24 CT MICRO LOOP     |      |
| 9    | 24 CT MICRO/T LOOP   |      |
| 10   | 48 CT MICRO          |      |
| 11   | 48 CT FOC            |      |
| 12   | 48 CT MICRO LOOP     |      |
| 13   | 48 CT FOC LOOP       |      |
| 14   | 72 CT MICRO          |      |
| 15   | 72 CT MICRO/T        |      |
| 16   | 72 CT MICRO LOOP     |      |
| 17   | 72 CT MICRO/T LOOP   |      |
| 18   | 96 CT MICRO          |      |
| 19   | 96 CT MICRO/T        |      |
| 20   | 96 CT MICRO LOOP     |      |
| 21   | 96 CT MICRO/T LOOP   |      |
| 22   | 144 CT MICRO         |      |
| 23   | 144 CT MICRO/T       |      |
| 24   | 144 CT MICRO FEEDER  |      |
| 25   | 144 CT MICRO LOOP    |      |
| 26   | 144 CT MICRO/T LOOP  |      |
| 27   | 144CT M/FEEDER LOOP  |      |
| 28   | 288 CT MICRO         |      |
| 29   | 288 CT MICRO/T       |      |
| 30   | 288 CT MICRO FEEDER  |      |
| 31   | 288 CT MICRO LOOP    |      |
| 32   | 288CT MICRO/T LOOP   |      |
| 33   | 288 CT M/FEEDER LOOP |      |
| 34   | BDO144P LCP          |      |
| 35   | BDO288P LCP          |      |
| 36   | BDO432P LCP          |      |
| 37   | BDO576P LCP          |      |
| 38   | FLOWER POT           |      |
| 39   | UH2                  |      |
| 40   | UH3                  |      |
| 41   | UH4                  |      |
| 42   | UH5                  |      |
| 43   | 1-1.25" SDR11 HDPE   |      |
| 44   | 2-1.25" SDR11 HDPE   |      |
| 45   | 3-1.25" SDR11 HDPE   |      |
| 46   | 1-18/14-2 WAY        |      |
| 47   | 1-18/14-4 WAY        |      |
| 48   | EXISTING PIPE        |      |
| 49   | TYCO "B" SPLICE CASE |      |
| 50   | TYCO "D" SPLICE CASE |      |
| 51   | GROUND ROD           |      |
| 52   | OTE SPLICES          |      |
| 53   | NON-OTE SPLICES      |      |
| 54   | BM53FA               |      |

| MAP NUMBER |    |  |
|------------|----|--|
|            |    |  |
|            | 35 |  |
| 34         |    |  |

PREPARED BY



PREPARED FOR



DISCLAIMER

EXCEPT AS MAY BE OTHERWISE PROVIDED BY  
CONTRACT, THESE DRAWINGS AND SPECIFICATIONS  
SHALL REMAIN THE PROPERTY OF CSPIRE FIBER.  
BEING ISSUED IN STRICT  
CONFIDENCE AND SHALL NOT BE REPRODUCED,  
COPIED, OR USED FOR ANY PURPOSE  
WITHOUT SPECIFIC WRITTEN PERMISSION.



SEE SHEET 37

PWR POLE  
PVT DR

SEE SHEET 33

| JOB DESCRIPTION                         |                             |      |
|-----------------------------------------|-----------------------------|------|
| PROJECT NAME<br>FLORA CRAWFORD ADDITION |                             |      |
| PROJECT CITY<br>FLORA                   |                             |      |
| SHEET<br>036                            | DESCRIPTION<br>CONSTRUCTION |      |
| SCALE<br>1"=50'                         | DRAWN BY<br>DELTA FIBER     |      |
| MATERIALS LIST                          |                             |      |
| ITEM                                    | DESCRIPTION                 | QTY. |
| 1                                       | MINI OTE 2 PORT             |      |
| 2                                       | MINI OTE 4 PORT             |      |
| 3                                       | MINI OTE 8 PORT             |      |
| 4                                       | 12 CT FOC                   |      |
| 5                                       | 12 CT FOC LOOP              |      |
| 6                                       | 24 CT MICRO                 |      |
| 7                                       | 24 CT MICRO/T               |      |
| 8                                       | 24 CT MICRO LOOP            |      |
| 9                                       | 24 CT MICRO/T LOOP          |      |
| 10                                      | 48 CT MICRO                 |      |
| 11                                      | 48 CT FOC                   |      |
| 12                                      | 48 CT MICRO LOOP            |      |
| 13                                      | 48 CT FOC LOOP              |      |
| 14                                      | 72 CT MICRO                 |      |
| 15                                      | 72 CT MICRO/T               |      |
| 16                                      | 72 CT MICRO LOOP            |      |
| 17                                      | 72 CT MICRO/T LOOP          |      |
| 18                                      | 96 CT MICRO                 |      |
| 19                                      | 96 CT MICRO/T               |      |
| 20                                      | 96 CT MICRO LOOP            |      |
| 21                                      | 96 CT MICRO/T LOOP          |      |
| 22                                      | 144 CT MICRO                |      |
| 23                                      | 144 CT MICRO/T              |      |
| 24                                      | 144 CT MICRO FEEDER         |      |
| 25                                      | 144 CT MICRO LOOP           |      |
| 26                                      | 144 CT MICRO/T LOOP         |      |
| 27                                      | 144CT M/FEEDER LOOP         |      |
| 28                                      | 288 CT MICRO                |      |
| 29                                      | 288 CT MICRO/T              |      |
| 30                                      | 288 CT MICRO FEEDER         |      |
| 31                                      | 288 CT MICRO LOOP           |      |
| 32                                      | 288CT MICRO/T LOOP          |      |
| 33                                      | 288 CT M/FEEDER LOOP        |      |
| 34                                      | BDO144P LCP                 |      |
| 35                                      | BDO288P LCP                 |      |
| 36                                      | BDO432P LCP                 |      |
| 37                                      | BDO576P LCP                 |      |
| 38                                      | FLOWER POT                  |      |
| 39                                      | UH2                         |      |
| 40                                      | UH3                         |      |
| 41                                      | UH4                         |      |
| 42                                      | UH5                         |      |
| 43                                      | 1-1.25" SDR11 HDPE          |      |
| 44                                      | 2-1.25" SDR11 HDPE          |      |
| 45                                      | 3-1.25" SDR11 HDPE          |      |
| 46                                      | 1-18/14-2 WAY               |      |
| 47                                      | 1-18/14-4 WAY               |      |
| 48                                      | EXISTING PIPE               |      |
| 49                                      | TYCO "B" SPLICE CASE        |      |
| 50                                      | TYCO "D" SPLICE CASE        |      |
| 51                                      | GROUND ROD                  |      |
| 52                                      | OTE SPLICES                 |      |
| 53                                      | NON-OTE SPLICES             |      |
| 54                                      | BM53FA                      |      |

| MAP NUMBER |    |    |
|------------|----|----|
|            | 37 | 34 |
|            | 36 | 33 |
| 37         | 16 | 15 |

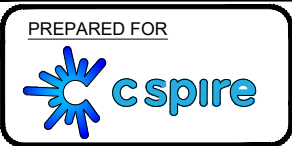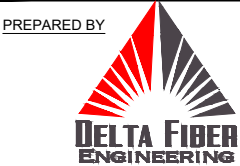

| DISCLAIMER   |
|---|
| EXCEPT AS MAY BE OTHERWISE PROVIDED BY CONTRACT, THESE DRAWINGS AND SPECIFICATIONS SHALL REMAIN THE PROPERTY OF CSPIRE FIBER. BEING ISSUED IN STRICT CONFIDENCE AND SHALL NOT BE REPRODUCED, COPIED, OR USED FOR ANY PURPOSE WITHOUT SPECIFIC WRITTEN PERMISSION. |

ALL CABLE WILL BE PLACED BY METHOD OF DIRECTIONAL BORE MIN 2' OFF ROW OR EASEMENT @ 42" DOC UNLESS OTHERWISE NOTED.

NOTIFY ALL UTILITIES 72 HOURS PRIOR TO CONSTRUCTION ACTIVITY.  
ONE CALL SYSTEM @ 205-731-3200



FLORA  
MADISON COUNTY, MISSISSIPPI

FB: 2  
ADD: 347

13'10"

PVT DR

SEE SHEET 36

ALL CABLE WILL BE PLACED BY METHOD OF  
DIRECTIONAL BORE MIN 2' OFF ROW OR EASEMENT  
@ 42" DOC UNLESS OTHERWISE NOTED.

NOTIFY ALL UTILITIES 72 HOURS PRIOR  
TO CONSTRUCTION ACTIVITY.  
ONE CALL SYSTEM @ 205-731-3200

JOB DESCRIPTION

|                                         |                             |
|-----------------------------------------|-----------------------------|
| PROJECT NAME<br>FLORA CRAWFORD ADDITION |                             |
| PROJECT CITY<br>FLORA                   |                             |
| SHEET<br>037                            | DESCRIPTION<br>CONSTRUCTION |
| SCALE<br>1"=50'                         | DRAWN BY<br>DELTA FIBER     |

MATERIALS LIST

| ITEM | DESCRIPTION          | QTY. |
|------|----------------------|------|
| 1    | MINI OTE 2 PORT      |      |
| 2    | MINI OTE 4 PORT      |      |
| 3    | MINI OTE 8 PORT      |      |
| 4    | 12 CT FOC            |      |
| 5    | 12 CT FOC LOOP       |      |
| 6    | 24 CT MICRO          |      |
| 7    | 24 CT MICRO/T        |      |
| 8    | 24 CT MICRO LOOP     |      |
| 9    | 24 CT MICRO/T LOOP   |      |
| 10   | 48 CT MICRO          |      |
| 11   | 48 CT FOC            |      |
| 12   | 48 CT MICRO LOOP     |      |
| 13   | 48 CT FOC LOOP       |      |
| 14   | 72 CT MICRO          |      |
| 15   | 72 CT MICRO/T        |      |
| 16   | 72 CT MICRO LOOP     |      |
| 17   | 72 CT MICRO/T LOOP   |      |
| 18   | 96 CT MICRO          |      |
| 19   | 96 CT MICRO/T        |      |
| 20   | 96 CT MICRO LOOP     |      |
| 21   | 96 CT MICRO/T LOOP   |      |
| 22   | 144 CT MICRO         |      |
| 23   | 144 CT MICRO/T       |      |
| 24   | 144 CT MICRO FEEDER  |      |
| 25   | 144 CT MICRO LOOP    |      |
| 26   | 144 CT MICRO/T LOOP  |      |
| 27   | 144CT M/FEEDER LOOP  |      |
| 28   | 288 CT MICRO         |      |
| 29   | 288 CT MICRO/T       |      |
| 30   | 288 CT MICRO FEEDER  |      |
| 31   | 288 CT MICRO LOOP    |      |
| 32   | 288CT MICRO/T LOOP   |      |
| 33   | 288 CT M/FEEDER LOOP |      |
| 34   | BDO144P LCP          |      |
| 35   | BDO288P LCP          |      |
| 36   | BDO432P LCP          |      |
| 37   | BDO576P LCP          |      |
| 38   | FLOWER POT           |      |
| 39   | UH2                  |      |
| 40   | UH3                  |      |
| 41   | UH4                  |      |
| 42   | UH5                  |      |
| 43   | 1-1.25" SDR11 HDPE   |      |
| 44   | 2-1.25" SDR11 HDPE   |      |
| 45   | 3-1.25" SDR11 HDPE   |      |
| 46   | 1-18/14-2 WAY        |      |
| 47   | 1-18/14-4 WAY        |      |
| 48   | EXISTING PIPE        |      |
| 49   | TYCO "B" SPLICE CASE |      |
| 50   | TYCO "D" SPLICE CASE |      |
| 51   | GROUND ROD           |      |
| 52   | OTE SPLICES          |      |
| 53   | NON-OTE SPLICES      |      |
| 54   | BM53FA               |      |

| MAP NUMBER |    |    |
|------------|----|----|
|            |    |    |
|            | 37 | 34 |
|            | 36 | 33 |

PREPARED BY




PREPARED FOR



DISCLAIMER

EXCEPT AS MAY BE OTHERWISE PROVIDED BY  
CONTRACT, THESE DRAWINGS AND SPECIFICATIONS  
SHALL REMAIN THE PROPERTY OF CSPIRE FIBER.  
BEING ISSUED IN STRICT  
CONFIDENCE AND SHALL NOT BE REPRODUCED,  
COPIED, OR USED FOR ANY PURPOSE  
WITHOUT SPECIFIC WRITTEN PERMISSION.


SEE SHEET 39

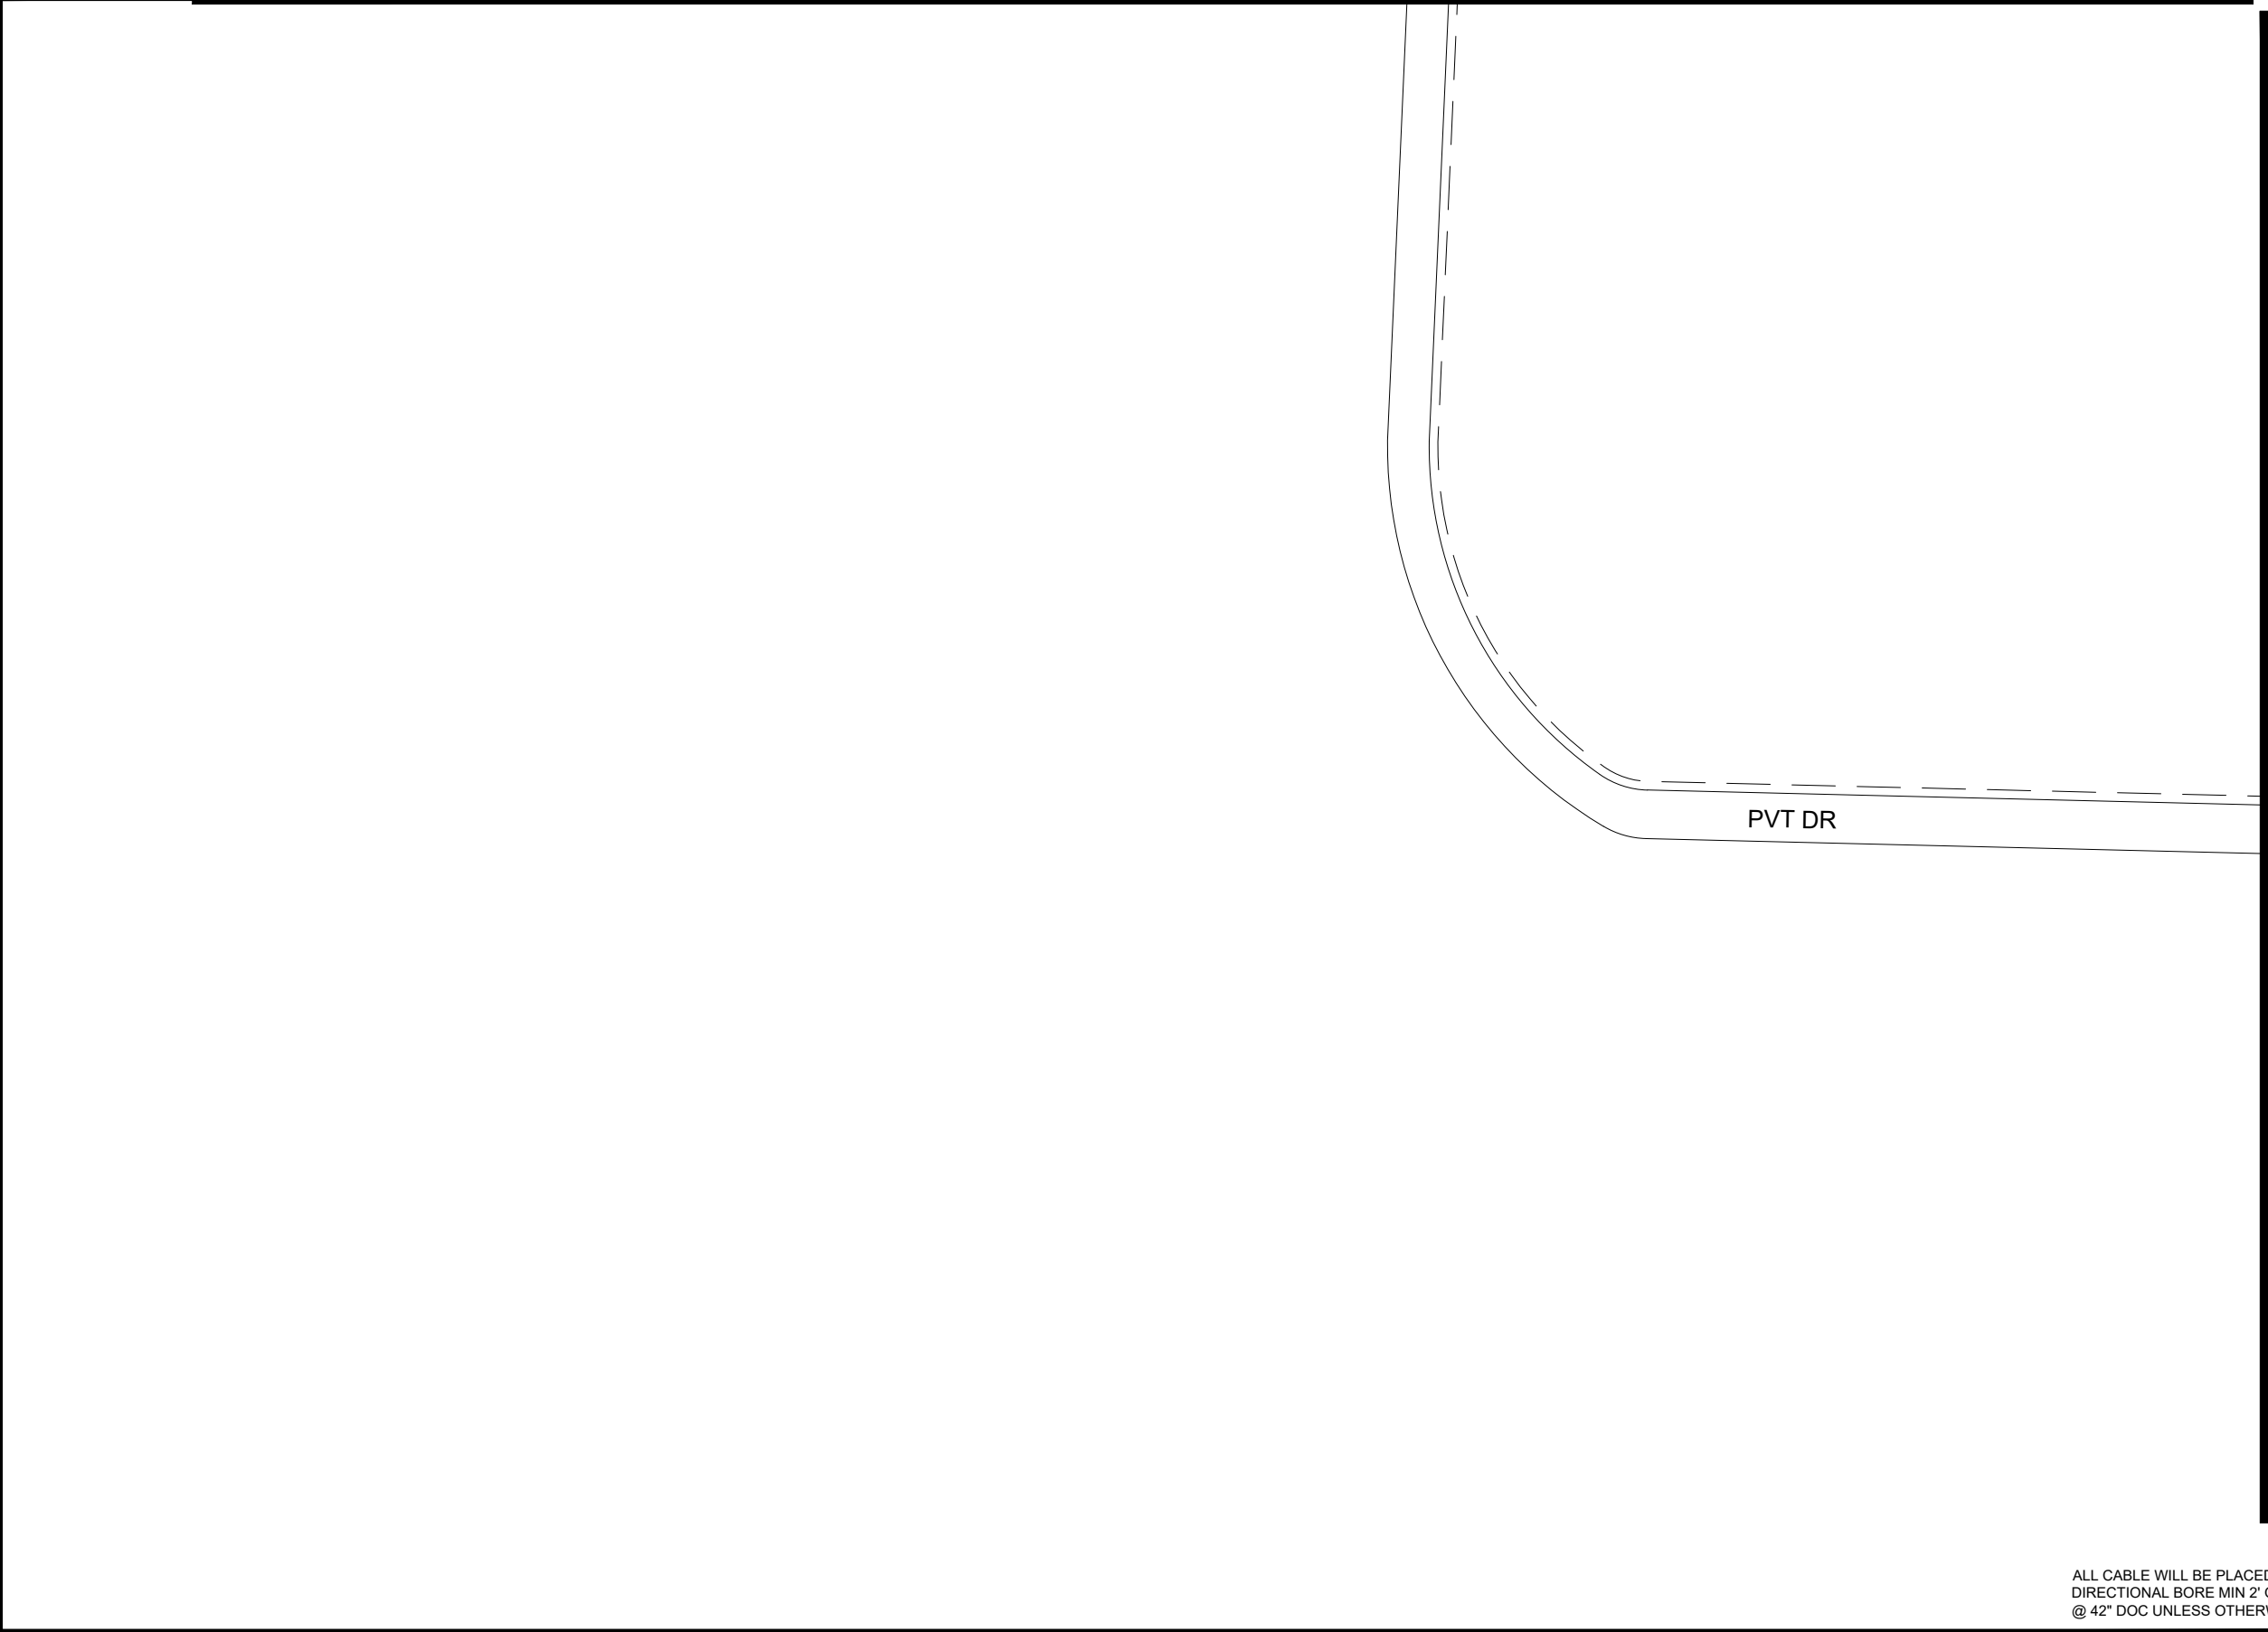

ALL CABLE WILL BE PLACED BY METHOD OF  
DIRECTIONAL BORE MIN 2' OFF ROW OR EASEMENT  
@ 42" DOC UNLESS OTHERWISE NOTED.

NOTIFY ALL UTILITIES 72 HOURS PRIOR  
TO CONSTRUCTION ACTIVITY.  
ONE CALL SYSTEM @ 205-731-3200

| JOB DESCRIPTION                         |                             |      |
|-----------------------------------------|-----------------------------|------|
| PROJECT NAME<br>FLORA CRAWFORD ADDITION |                             |      |
| PROJECT CITY<br>FLORA                   |                             |      |
| SHEET<br>038                            | DESCRIPTION<br>CONSTRUCTION |      |
| SCALE<br>1"=50'                         | DRAWN BY<br>DELTA FIBER     |      |
| MATERIALS LIST                          |                             |      |
| ITEM                                    | DESCRIPTION                 | QTY. |
| 1                                       | MINI OTE 2 PORT             |      |
| 2                                       | MINI OTE 4 PORT             |      |
| 3                                       | MINI OTE 8 PORT             |      |
| 4                                       | 12 CT FOC                   |      |
| 5                                       | 12 CT FOC LOOP              |      |
| 6                                       | 24 CT MICRO                 |      |
| 7                                       | 24 CT MICRO/T               |      |
| 8                                       | 24 CT MICRO LOOP            |      |
| 9                                       | 24 CT MICRO/T LOOP          |      |
| 10                                      | 48 CT MICRO                 |      |
| 11                                      | 48 CT FOC                   |      |
| 12                                      | 48 CT MICRO LOOP            |      |
| 13                                      | 48 CT FOC LOOP              |      |
| 14                                      | 72 CT MICRO                 |      |
| 15                                      | 72 CT MICRO/T               |      |
| 16                                      | 72 CT MICRO LOOP            |      |
| 17                                      | 72 CT MICRO/T LOOP          |      |
| 18                                      | 96 CT MICRO                 |      |
| 19                                      | 96 CT MICRO/T               |      |
| 20                                      | 96 CT MICRO LOOP            |      |
| 21                                      | 96 CT MICRO/T LOOP          |      |
| 22                                      | 144 CT MICRO                |      |
| 23                                      | 144 CT MICRO/T              |      |
| 24                                      | 144 CT MICRO FEEDER         |      |
| 25                                      | 144 CT MICRO LOOP           |      |
| 26                                      | 144 CT MICRO/T LOOP         |      |
| 27                                      | 144CT M/FEEDER LOOP         |      |
| 28                                      | 288 CT MICRO                |      |
| 29                                      | 288 CT MICRO/T              |      |
| 30                                      | 288 CT MICRO FEEDER         |      |
| 31                                      | 288 CT MICRO LOOP           |      |
| 32                                      | 288CT MICRO/T LOOP          |      |
| 33                                      | 288 CT M/FEEDER LOOP        |      |
| 34                                      | BDO144P LCP                 |      |
| 35                                      | BDO288P LCP                 |      |
| 36                                      | BDO432P LCP                 |      |
| 37                                      | BDO576P LCP                 |      |
| 38                                      | FLOWER POT                  |      |
| 39                                      | UH2                         |      |
| 40                                      | UH3                         |      |
| 41                                      | UH4                         |      |
| 42                                      | UH5                         |      |
| 43                                      | 1-1.25" SDR11 HDPE          |      |
| 44                                      | 2-1.25" SDR11 HDPE          |      |
| 45                                      | 3-1.25" SDR11 HDPE          |      |
| 46                                      | 1-18/14-2 WAY               |      |
| 47                                      | 1-18/14-4 WAY               |      |
| 48                                      | EXISTING PIPE               |      |
| 49                                      | TYCO "B" SPLICE CASE        |      |
| 50                                      | TYCO "D" SPLICE CASE        |      |
| 51                                      | GROUND ROD                  |      |
| 52                                      | OTE SPLICES                 |      |
| 53                                      | NON-OTE SPLICES             |      |
| 54                                      | BM53FA                      |      |
| MAP NUMBER                              |                             |      |
|                                         | 39                          |      |
|                                         | 38                          | 17   |

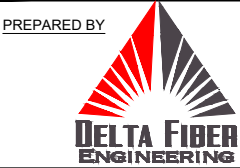

DISCLAIMER

EXCEPT AS MAY BE OTHERWISE PROVIDED BY  
CONTRACT, THESE DRAWINGS AND SPECIFICATIONS  
SHALL REMAIN THE PROPERTY OF CSPIRE FIBER.  
BEING ISSUED IN STRICT  
CONFIDENCE AND SHALL NOT BE REPRODUCED,  
COPIED, OR USED FOR ANY PURPOSE  
WITHOUT SPECIFIC WRITTEN PERMISSION.

SEE SHEET 40



PVT DR

SEE SHEET 38

ALL CABLE WILL BE PLACED BY METHOD OF  
DIRECTIONAL BORE MIN 2' OFF ROW OR EASEMENT  
@ 42" DOC UNLESS OTHERWISE NOTED.

NOTIFY ALL UTILITIES 72 HOURS PRIOR  
TO CONSTRUCTION ACTIVITY.  
ONE CALL SYSTEM @ 205-731-3200

| JOB DESCRIPTION                         |                             |      |
|-----------------------------------------|-----------------------------|------|
| PROJECT NAME<br>FLORA CRAWFORD ADDITION |                             |      |
| PROJECT CITY<br>FLORA                   |                             |      |
| SHEET<br>039                            | DESCRIPTION<br>CONSTRUCTION |      |
| SCALE<br>1"=50'                         | DRAWN BY<br>DELTA FIBER     |      |
| MATERIALS LIST                          |                             |      |
| ITEM                                    | DESCRIPTION                 | QTY. |
| 1                                       | MINI OTE 2 PORT             |      |
| 2                                       | MINI OTE 4 PORT             |      |
| 3                                       | MINI OTE 8 PORT             |      |
| 4                                       | 12 CT FOC                   |      |
| 5                                       | 12 CT FOC LOOP              |      |
| 6                                       | 24 CT MICRO                 |      |
| 7                                       | 24 CT MICRO/T               |      |
| 8                                       | 24 CT MICRO LOOP            |      |
| 9                                       | 24 CT MICRO/T LOOP          |      |
| 10                                      | 48 CT MICRO                 |      |
| 11                                      | 48 CT FOC                   |      |
| 12                                      | 48 CT MICRO LOOP            |      |
| 13                                      | 48 CT FOC LOOP              |      |
| 14                                      | 72 CT MICRO                 |      |
| 15                                      | 72 CT MICRO/T               |      |
| 16                                      | 72 CT MICRO LOOP            |      |
| 17                                      | 72 CT MICRO/T LOOP          |      |
| 18                                      | 96 CT MICRO                 |      |
| 19                                      | 96 CT MICRO/T               |      |
| 20                                      | 96 CT MICRO LOOP            |      |
| 21                                      | 96 CT MICRO/T LOOP          |      |
| 22                                      | 144 CT MICRO                |      |
| 23                                      | 144 CT MICRO/T              |      |
| 24                                      | 144 CT MICRO FEEDER         |      |
| 25                                      | 144 CT MICRO LOOP           |      |
| 26                                      | 144 CT MICRO/T LOOP         |      |
| 27                                      | 144CT M/FEEDER LOOP         |      |
| 28                                      | 288 CT MICRO                |      |
| 29                                      | 288 CT MICRO/T              |      |
| 30                                      | 288 CT MICRO FEEDER         |      |
| 31                                      | 288 CT MICRO LOOP           |      |
| 32                                      | 288CT MICRO/T LOOP          |      |
| 33                                      | 288 CT M/FEEDER LOOP        |      |
| 34                                      | BDO144P LCP                 |      |
| 35                                      | BDO288P LCP                 |      |
| 36                                      | BDO432P LCP                 |      |
| 37                                      | BDO576P LCP                 |      |
| 38                                      | FLOWER POT                  |      |
| 39                                      | UH2                         |      |
| 40                                      | UH3                         |      |
| 41                                      | UH4                         |      |
| 42                                      | UH5                         |      |
| 43                                      | 1-1.25" SDR11 HDPE          |      |
| 44                                      | 2-1.25" SDR11 HDPE          |      |
| 45                                      | 3-1.25" SDR11 HDPE          |      |
| 46                                      | 1-18/14-2 WAY               |      |
| 47                                      | 1-18/14-4 WAY               |      |
| 48                                      | EXISTING PIPE               |      |
| 49                                      | TYCO "B" SPLICE CASE        |      |
| 50                                      | TYCO "D" SPLICE CASE        |      |
| 51                                      | GROUND ROD                  |      |
| 52                                      | OTE SPLICES                 |      |
| 53                                      | NON-OTE SPLICES             |      |
| 54                                      | BM53FA                      |      |
| MAP NUMBER                              |                             |      |
|                                         | 40                          |      |
|                                         | 39                          |      |
|                                         | 38                          | 47   |

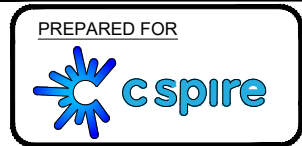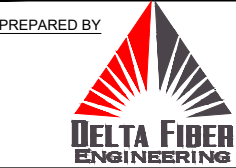

|  | DISCLAIMER   |
|---------------------------------------------------------------------------------------|---|
|                                                                                       | EXCEPT AS MAY BE OTHERWISE PROVIDED BY CONTRACT, THESE DRAWINGS AND SPECIFICATIONS SHALL REMAIN THE PROPERTY OF CSPIRE FIBER, BEING ISSUED IN STRICT CONFIDENCE AND SHALL NOT BE REPRODUCED, COPIED, OR USED FOR ANY PURPOSE WITHOUT SPECIFIC WRITTEN PERMISSION. |



FLORA  
MADISON COUNTY, MISSISSIPPI

JOB DESCRIPTION

|                                         |                             |
|-----------------------------------------|-----------------------------|
| PROJECT NAME<br>FLORA CRAWFORD ADDITION |                             |
| PROJECT CITY<br>FLORA                   |                             |
| SHEET<br>040                            | DESCRIPTION<br>CONSTRUCTION |
| SCALE<br>1"=50'                         | DRAWN BY<br>DELTA FIBER     |

MATERIALS LIST

| ITEM | DESCRIPTION          | QTY. |
|------|----------------------|------|
| 1    | MINI OTE 2 PORT      |      |
| 2    | MINI OTE 4 PORT      |      |
| 3    | MINI OTE 8 PORT      |      |
| 4    | 12 CT FOC            |      |
| 5    | 12 CT FOC LOOP       |      |
| 6    | 24 CT MICRO          |      |
| 7    | 24 CT MICRO/T        |      |
| 8    | 24 CT MICRO LOOP     |      |
| 9    | 24 CT MICRO/T LOOP   |      |
| 10   | 48 CT MICRO          |      |
| 11   | 48 CT FOC            |      |
| 12   | 48 CT MICRO LOOP     |      |
| 13   | 48 CT FOC LOOP       |      |
| 14   | 72 CT MICRO          |      |
| 15   | 72 CT MICRO/T        |      |
| 16   | 72 CT MICRO LOOP     |      |
| 17   | 72 CT MICRO/T LOOP   |      |
| 18   | 96 CT MICRO          |      |
| 19   | 96 CT MICRO/T        |      |
| 20   | 96 CT MICRO LOOP     |      |
| 21   | 96 CT MICRO/T LOOP   |      |
| 22   | 144 CT MICRO         |      |
| 23   | 144 CT MICRO/T       |      |
| 24   | 144 CT MICRO FEEDER  |      |
| 25   | 144 CT MICRO LOOP    |      |
| 26   | 144 CT MICRO/T LOOP  |      |
| 27   | 144CT M/FEEDER LOOP  |      |
| 28   | 288 CT MICRO         |      |
| 29   | 288 CT MICRO/T       |      |
| 30   | 288 CT MICRO FEEDER  |      |
| 31   | 288 CT MICRO LOOP    |      |
| 32   | 288CT MICRO/T LOOP   |      |
| 33   | 288 CT M/FEEDER LOOP |      |
| 34   | BDO144P LCP          |      |
| 35   | BDO288P LCP          |      |
| 36   | BDO432P LCP          |      |
| 37   | BDO576P LCP          |      |
| 38   | FLOWER POT           |      |
| 39   | UH2                  |      |
| 40   | UH3                  |      |
| 41   | UH4                  |      |
| 42   | UH5                  |      |
| 43   | 1-1.25" SDR11 HDPE   |      |
| 44   | 2-1.25" SDR11 HDPE   |      |
| 45   | 3-1.25" SDR11 HDPE   |      |
| 46   | 1-18/14-2 WAY        |      |
| 47   | 1-18/14-4 WAY        |      |
| 48   | EXISTING PIPE        |      |
| 49   | TYCO "B" SPLICE CASE |      |
| 50   | TYCO "D" SPLICE CASE |      |
| 51   | GROUND ROD           |      |
| 52   | OTE SPLICES          |      |
| 53   | NON-OTE SPLICES      |      |
| 54   | BM53FA               |      |

MAP NUMBER

|  |    |  |
|--|----|--|
|  |    |  |
|  | 40 |  |
|  | 39 |  |

PREPARED BY



PREPARED FOR



DISCLAIMER

EXCEPT AS MAY BE OTHERWISE PROVIDED BY CONTRACT, THESE DRAWINGS AND SPECIFICATIONS SHALL REMAIN THE PROPERTY OF CSPIRE FIBER, BEING ISSUED IN STRICT CONFIDENCE AND SHALL NOT BE REPRODUCED, COPIED, OR USED FOR ANY PURPOSE WITHOUT SPECIFIC WRITTEN PERMISSION.

FB: 1  
ADD: UNK

1273

PVT DR

SEE SHEET 39

ALL CABLE WILL BE PLACED BY METHOD OF  
DIRECTIONAL BORE MIN 2' OFF ROW OR EASEMENT  
@ 42" DOC UNLESS OTHERWISE NOTED.

NOTIFY ALL UTILITIES 72 HOURS PRIOR  
TO CONSTRUCTION ACTIVITY.  
ONE CALL SYSTEM @ 205-731-3200



FLORA  
MADISON COUNTY, MISSISSIPPI

SEE SCHEMATIC 2

(PC: 20)  
FCA - A1  
(STA: 4+78)  
A) UH-4 (30x48x36) = 1  
A) 48CT FOC = 478'  
A) SPLICES = 1  
A) TYCO 'B' SPLICE CASE = 1

COX FERRY RD

NOTE:  
FIBERS 1-20 ARE BEING  
USED TO FEED FLORA  
CRAWFORD ADDITION.

EX HH  
(STA: 0+00/0+12)  
A) NON-SPLICES = 20  
A) TYCO "D" SPLICE CASE = 1  
  
[ GPS: 32.553057°, -90.372482° ]

ALL CABLE WILL BE PLACED BY METHOD OF  
DIRECTIONAL BORE MIN 2' OFF ROW OR EASEMENT  
@ 42" DOC UNLESS OTHERWISE NOTED.

NOTIFY ALL UTILITIES 72 HOURS PRIOR  
TO CONSTRUCTION ACTIVITY.  
ONE CALL SYSTEM @ 205-731-3200

JOB DESCRIPTION

|                                         |                             |
|-----------------------------------------|-----------------------------|
| PROJECT NAME<br>FLORA CRAWFORD ADDITION |                             |
| PROJECT CITY<br>FLORA                   |                             |
| SHEET<br>SCHEMATIC 001                  | DESCRIPTION<br>CONSTRUCTION |
| SCALE<br>1"=50'                         | DRAWN BY<br>DELTA FIBER     |

MATERIALS LIST

| ITEM | DESCRIPTION          | QTY. |
|------|----------------------|------|
| 1    | MINI OTE 2 PORT      |      |
| 2    | MINI OTE 4 PORT      |      |
| 3    | MINI OTE 8 PORT      |      |
| 4    | 12 CT FOC            |      |
| 5    | 12 CT FOC LOOP       |      |
| 6    | 24 CT MICRO          |      |
| 7    | 24 CT MICRO/T        |      |
| 8    | 24 CT MICRO LOOP     |      |
| 9    | 24 CT MICRO/T LOOP   |      |
| 10   | 48 CT MICRO          |      |
| 11   | 48 CT MICRO/T        |      |
| 12   | 48 CT MICRO LOOP     |      |
| 13   | 48 CT MICRO/T LOOP   |      |
| 14   | 72 CT MICRO          |      |
| 15   | 72 CT MICRO/T        |      |
| 16   | 72 CT MICRO LOOP     |      |
| 17   | 72 CT MICRO/T LOOP   |      |
| 18   | 96 CT MICRO          |      |
| 19   | 96 CT MICRO/T        |      |
| 20   | 96 CT MICRO LOOP     |      |
| 21   | 96 CT MICRO/T LOOP   |      |
| 22   | 144 CT MICRO         |      |
| 23   | 144 CT MICRO/T       |      |
| 24   | 144 CT MICRO FEEDER  |      |
| 25   | 144 CT MICRO LOOP    |      |
| 26   | 144 CT MICRO/T LOOP  |      |
| 27   | 144CT M/FEEDER LOOP  |      |
| 28   | 288 CT MICRO         |      |
| 29   | 288 CT MICRO/T       |      |
| 30   | 288 CT MICRO FEEDER  |      |
| 31   | 288 CT MICRO LOOP    |      |
| 32   | 288CT MICRO/T LOOP   |      |
| 33   | 288 CT M/FEEDER LOOP |      |
| 34   | BDO144P LCP          |      |
| 35   | BDO288P LCP          |      |
| 36   | BDO432P LCP          |      |
| 37   | BDO576P LCP          |      |
| 38   | FLOWER POT           |      |
| 39   | UH2.5                |      |
| 40   | UH3                  |      |
| 41   | UH4                  |      |
| 42   | UH5                  |      |
| 43   | 1-1.00" SDR11 HDPE   |      |
| 44   | 2-1.00" SDR11 HDPE   |      |
| 45   | 3-1.00" SDR11 HDPE   |      |
| 46   | 1-18/14-2 WAY        |      |
| 47   | 1-18/14-4 WAY        |      |
| 48   | EXISTING PIPE        |      |
| 49   | TYCO "B" SPLICE CASE |      |
| 50   | TYCO "D" SPLICE CASE |      |
| 51   | GROUND ROD           |      |
| 52   | OTE SPLICES          |      |
| 53   | NON-OTE SPLICES      |      |
| 54   | BM53FA               |      |

MAP NUMBER

|   |  |  |
|---|--|--|
| 2 |  |  |
|---|--|--|

PREPARED BY



PREPARED FOR



DISCLAIMER

EXCEPT AS MAY BE OTHERWISE PROVIDED BY  
CONTRACT, THESE DRAWINGS AND SPECIFICATIONS  
SHALL REMAIN THE PROPERTY OF CSPIRE FIBER.  
BEING ISSUED IN STRICT  
CONFIDENCE AND SHALL NOT BE REPRODUCED,  
COPIED, OR USED FOR ANY PURPOSE  
WITHOUT SPECIFIC WRITTEN PERMISSION.



FLORA  
MADISON COUNTY, MISSISSIPPI

SEE SCHEMATIC 3

COX FERRY RD

(PC: 19)  
FCA - A2  
(STA: 7+60)  
A) UH-4 (30x48x36) = 1  
A) 48CT FOC = 282'  
A) SPLICES = 1  
A) TYCO 'B' SPLICE CASE = 1

SEE SCHEMATIC 1

ALL CABLE WILL BE PLACED BY METHOD OF  
DIRECTIONAL BORE MIN 2' OFF ROW OR EASEMENT  
@ 42" DOC UNLESS OTHERWISE NOTED.

NOTIFY ALL UTILITIES 72 HOURS PRIOR  
TO CONSTRUCTION ACTIVITY.  
ONE CALL SYSTEM @ 205-731-3200

JOB DESCRIPTION

|                                         |                             |
|-----------------------------------------|-----------------------------|
| PROJECT NAME<br>FLORA CRAWFORD ADDITION |                             |
| PROJECT CITY<br>FLORA                   |                             |
| SHEET<br>SCHEMATIC 002                  | DESCRIPTION<br>CONSTRUCTION |
| SCALE<br>1"=50'                         | DRAWN BY<br>DELTA FIBER     |

MATERIALS LIST

| ITEM | DESCRIPTION          | QTY. |
|------|----------------------|------|
| 1    | MINI OTE 2 PORT      |      |
| 2    | MINI OTE 4 PORT      |      |
| 3    | MINI OTE 8 PORT      |      |
| 4    | 12 CT FOC            |      |
| 5    | 12 CT FOC LOOP       |      |
| 6    | 24 CT MICRO          |      |
| 7    | 24 CT MICRO/T        |      |
| 8    | 24 CT MICRO LOOP     |      |
| 9    | 24 CT MICRO/T LOOP   |      |
| 10   | 48 CT MICRO          |      |
| 11   | 48 CT MICRO/T        |      |
| 12   | 48 CT MICRO LOOP     |      |
| 13   | 48 CT MICRO/T LOOP   |      |
| 14   | 72 CT MICRO          |      |
| 15   | 72 CT MICRO/T        |      |
| 16   | 72 CT MICRO LOOP     |      |
| 17   | 72 CT MICRO/T LOOP   |      |
| 18   | 96 CT MICRO          |      |
| 19   | 96 CT MICRO/T        |      |
| 20   | 96 CT MICRO LOOP     |      |
| 21   | 96 CT MICRO/T LOOP   |      |
| 22   | 144 CT MICRO         |      |
| 23   | 144 CT MICRO/T       |      |
| 24   | 144 CT MICRO FEEDER  |      |
| 25   | 144 CT MICRO LOOP    |      |
| 26   | 144 CT MICRO/T LOOP  |      |
| 27   | 144CT M/FEEDER LOOP  |      |
| 28   | 288 CT MICRO         |      |
| 29   | 288 CT MICRO/T       |      |
| 30   | 288 CT MICRO FEEDER  |      |
| 31   | 288 CT MICRO LOOP    |      |
| 32   | 288CT MICRO/T LOOP   |      |
| 33   | 288 CT M/FEEDER LOOP |      |
| 34   | BDO144P LCP          |      |
| 35   | BDO288P LCP          |      |
| 36   | BDO432P LCP          |      |
| 37   | BDO576P LCP          |      |
| 38   | FLOWER POT           |      |
| 39   | UH2.5                |      |
| 40   | UH3                  |      |
| 41   | UH4                  |      |
| 42   | UH5                  |      |
| 43   | 1-1.00" SDR11 HDPE   |      |
| 44   | 2-1.00" SDR11 HDPE   |      |
| 45   | 3-1.00" SDR11 HDPE   |      |
| 46   | 1-18/14-2 WAY        |      |
| 47   | 1-18/14-4 WAY        |      |
| 48   | EXISTING PIPE        |      |
| 49   | TYCO 'B' SPLICE CASE |      |
| 50   | TYCO 'D' SPLICE CASE |      |
| 51   | GROUND ROD           |      |
| 52   | OTE SPLICES          |      |
| 53   | NON-OTE SPLICES      |      |
| 54   | BM53FA               |      |

MAP NUMBER

|   |   |   |
|---|---|---|
| 4 |   |   |
| 3 | 2 | 1 |

PREPARED BY



PREPARED FOR




DISCLAIMER

EXCEPT AS MAY BE OTHERWISE PROVIDED BY  
CONTRACT, THESE DRAWINGS AND SPECIFICATIONS  
SHALL REMAIN THE PROPERTY OF CSPIRE FIBER.  
BEING ISSUED IN STRICT  
CONFIDENCE AND SHALL NOT BE REPRODUCED,  
COPIED, OR USED FOR ANY PURPOSE  
WITHOUT SPECIFIC WRITTEN PERMISSION.



FLORA  
MADISON COUNTY, MISSISSIPPI

SEE SCHEMATIC 4

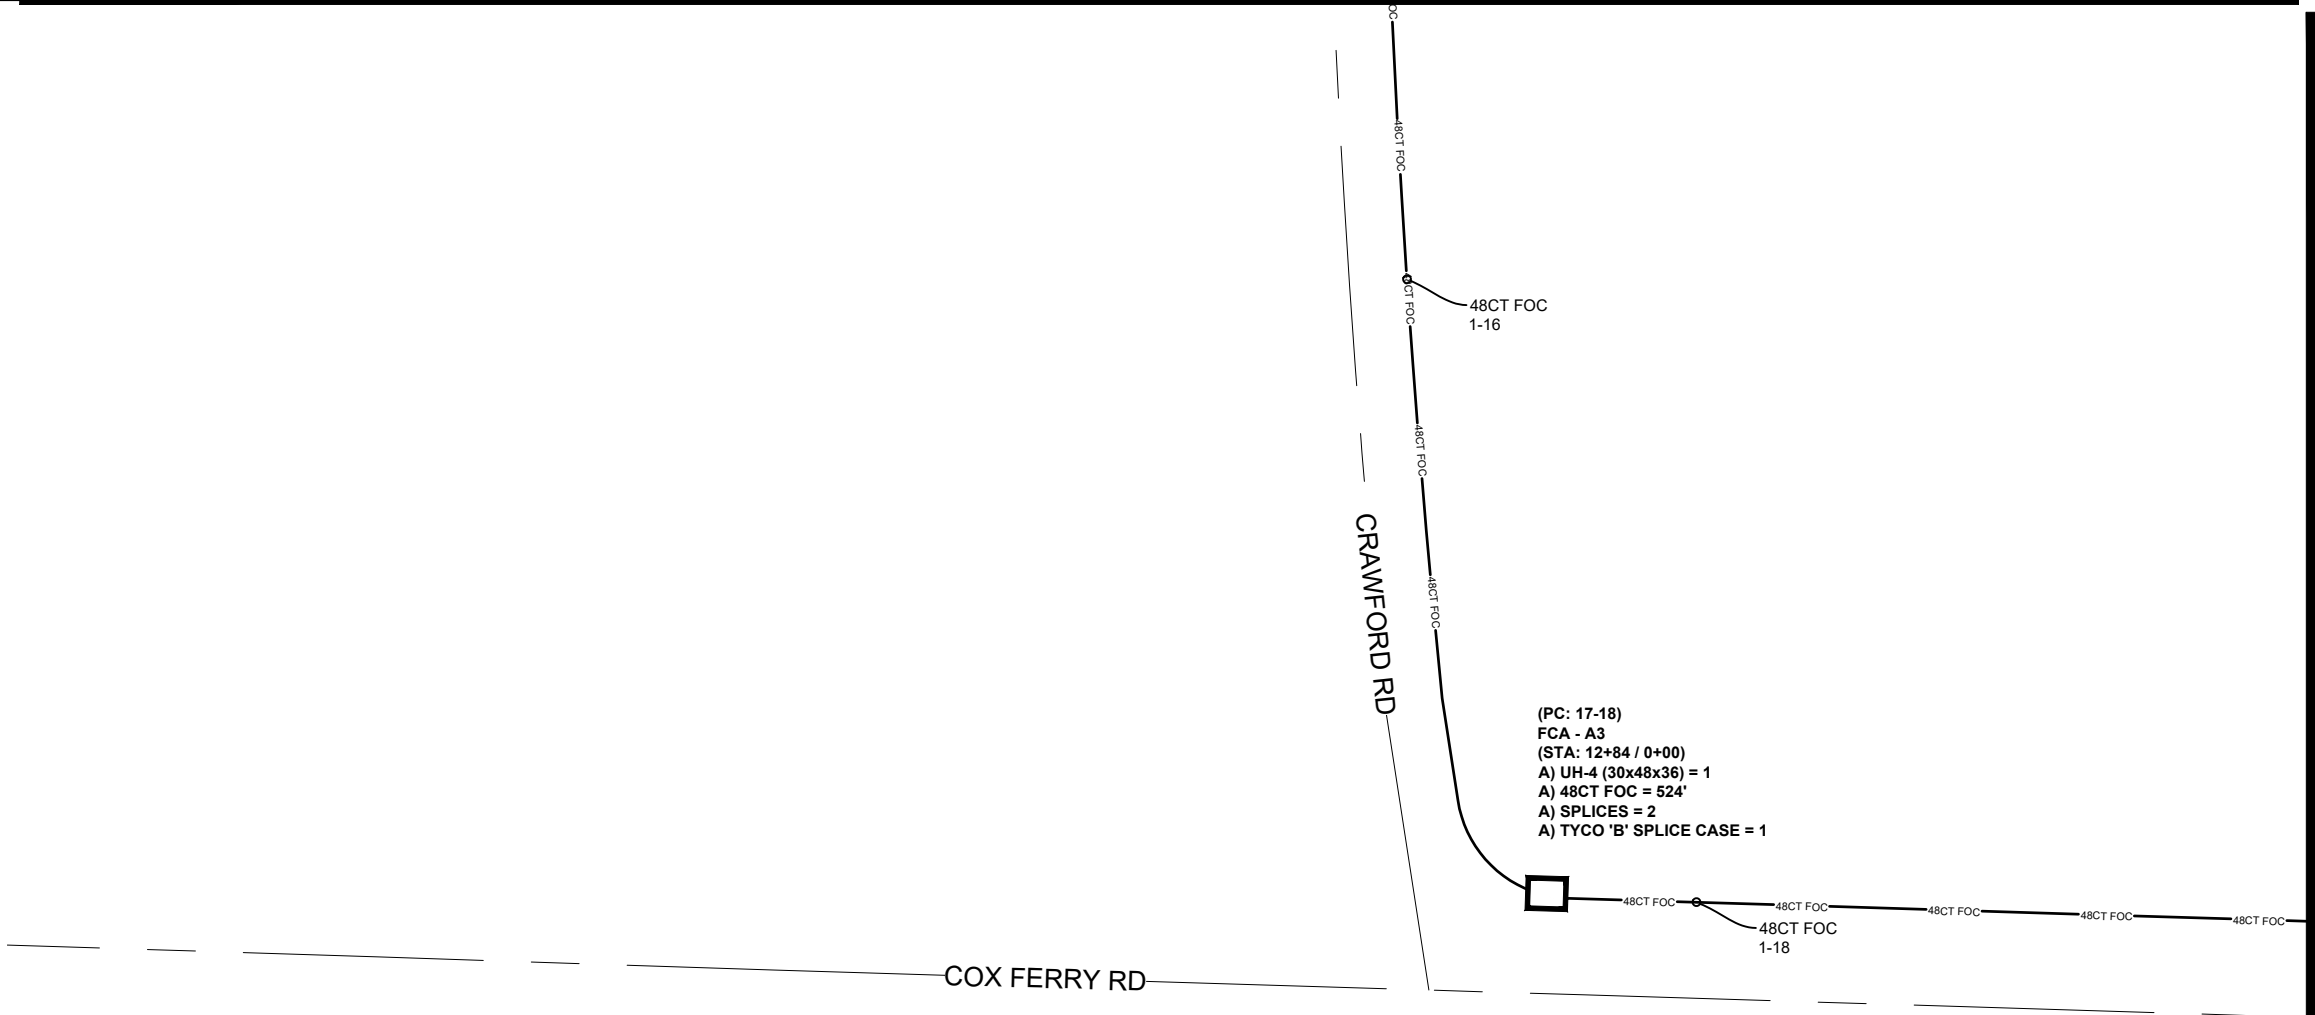

SEE SCHEMATIC 2

JOB DESCRIPTION

|                                         |                             |
|-----------------------------------------|-----------------------------|
| PROJECT NAME<br>FLORA CRAWFORD ADDITION |                             |
| PROJECT CITY<br>FLORA                   |                             |
| SHEET<br>SCHEMATIC 003                  | DESCRIPTION<br>CONSTRUCTION |
| SCALE<br>1"=50'                         | DRAWN BY<br>DELTA FIBER     |

MATERIALS LIST

| ITEM | DESCRIPTION          | QTY. |
|------|----------------------|------|
| 1    | MINI OTE 2 PORT      |      |
| 2    | MINI OTE 4 PORT      |      |
| 3    | MINI OTE 8 PORT      |      |
| 4    | 12 CT FOC            |      |
| 5    | 12 CT FOC LOOP       |      |
| 6    | 24 CT MICRO          |      |
| 7    | 24 CT MICRO/T        |      |
| 8    | 24 CT MICRO LOOP     |      |
| 9    | 24 CT MICRO/T LOOP   |      |
| 10   | 48 CT MICRO          |      |
| 11   | 48 CT MICRO/T        |      |
| 12   | 48 CT MICRO LOOP     |      |
| 13   | 48 CT MICRO/T LOOP   |      |
| 14   | 72 CT MICRO          |      |
| 15   | 72 CT MICRO/T        |      |
| 16   | 72 CT MICRO LOOP     |      |
| 17   | 72 CT MICRO/T LOOP   |      |
| 18   | 96 CT MICRO          |      |
| 19   | 96 CT MICRO/T        |      |
| 20   | 96 CT MICRO LOOP     |      |
| 21   | 96 CT MICRO/T LOOP   |      |
| 22   | 144 CT MICRO         |      |
| 23   | 144 CT MICRO/T       |      |
| 24   | 144 CT MICRO FEEDER  |      |
| 25   | 144 CT MICRO LOOP    |      |
| 26   | 144 CT MICRO/T LOOP  |      |
| 27   | 144CT M/FEEDER LOOP  |      |
| 28   | 288 CT MICRO         |      |
| 29   | 288 CT MICRO/T       |      |
| 30   | 288 CT MICRO FEEDER  |      |
| 31   | 288 CT MICRO LOOP    |      |
| 32   | 288CT MICRO/T LOOP   |      |
| 33   | 288 CT M/FEEDER LOOP |      |
| 34   | BDO144P LCP          |      |
| 35   | BDO288P LCP          |      |
| 36   | BDO432P LCP          |      |
| 37   | BDO576P LCP          |      |
| 38   | FLOWER POT           |      |
| 39   | UH2.5                |      |
| 40   | UH3                  |      |
| 41   | UH4                  |      |
| 42   | UH5                  |      |
| 43   | 1-1.00" SDR11 HDPE   |      |
| 44   | 2-1.00" SDR11 HDPE   |      |
| 45   | 3-1.00" SDR11 HDPE   |      |
| 46   | 1-18/14-2 WAY        |      |
| 47   | 1-18/14-4 WAY        |      |
| 48   | EXISTING PIPE        |      |
| 49   | TYCO "B" SPLICE CASE |      |
| 50   | TYCO "D" SPLICE CASE |      |
| 51   | GROUND ROD           |      |
| 52   | OTE SPLICES          |      |
| 53   | NON-OTE SPLICES      |      |
| 54   | BM53FA               |      |

MAP NUMBER

|   |   |
|---|---|
| 4 | 2 |
|---|---|

PREPARED BY



PREPARED FOR



DISCLAIMER

EXCEPT AS MAY BE OTHERWISE PROVIDED BY CONTRACT, THESE DRAWINGS AND SPECIFICATIONS SHALL REMAIN THE PROPERTY OF CSPIRE FIBER. BEING ISSUED IN STRICT CONFIDENCE AND SHALL NOT BE REPRODUCED, COPIED, OR USED FOR ANY PURPOSE WITHOUT SPECIFIC WRITTEN PERMISSION.

ALL CABLE WILL BE PLACED BY METHOD OF DIRECTIONAL BORE MIN 2' OFF ROW OR EASEMENT @ 42" DOC UNLESS OTHERWISE NOTED.

NOTIFY ALL UTILITIES 72 HOURS PRIOR TO CONSTRUCTION ACTIVITY.  
ONE CALL SYSTEM @ 205-731-3200



FLORA  
MADISON COUNTY, MISSISSIPPI

SEE SCHEMATIC 5

CRAWFORD RD

48CT FOC  
1-15

(PC: 16)  
FCA - A4  
(STA: 17+65)  
A) UH-4 (30x48x36) = 1  
A) 48CT FOC = 481'  
A) SPLICES = 1  
A) TYCO 'B' SPLICE CASE = 1

48CT FOC  
1-16

SEE SCHEMATIC 3

ALL CABLE WILL BE PLACED BY METHOD OF  
DIRECTIONAL BORE MIN 2' OFF ROW OR EASEMENT  
@ 42" DOC UNLESS OTHERWISE NOTED.

NOTIFY ALL UTILITIES 72 HOURS PRIOR  
TO CONSTRUCTION ACTIVITY.  
ONE CALL SYSTEM @ 205-731-3200

JOB DESCRIPTION

|                                         |                             |
|-----------------------------------------|-----------------------------|
| PROJECT NAME<br>FLORA CRAWFORD ADDITION |                             |
| PROJECT CITY<br>FLORA                   |                             |
| SHEET<br>SCHEMATIC 004                  | DESCRIPTION<br>CONSTRUCTION |
| SCALE<br>1"=50'                         | DRAWN BY<br>DELTA FIBER     |

MATERIALS LIST

| ITEM | DESCRIPTION          | QTY. |
|------|----------------------|------|
| 1    | MINI OTE 2 PORT      |      |
| 2    | MINI OTE 4 PORT      |      |
| 3    | MINI OTE 8 PORT      |      |
| 4    | 12 CT FOC            |      |
| 5    | 12 CT FOC LOOP       |      |
| 6    | 24 CT MICRO          |      |
| 7    | 24 CT MICRO/T        |      |
| 8    | 24 CT MICRO LOOP     |      |
| 9    | 24 CT MICRO/T LOOP   |      |
| 10   | 48 CT MICRO          |      |
| 11   | 48 CT MICRO/T        |      |
| 12   | 48 CT MICRO LOOP     |      |
| 13   | 48 CT MICRO/T LOOP   |      |
| 14   | 72 CT MICRO          |      |
| 15   | 72 CT MICRO/T        |      |
| 16   | 72 CT MICRO LOOP     |      |
| 17   | 72 CT MICRO/T LOOP   |      |
| 18   | 96 CT MICRO          |      |
| 19   | 96 CT MICRO/T        |      |
| 20   | 96 CT MICRO LOOP     |      |
| 21   | 96 CT MICRO/T LOOP   |      |
| 22   | 144 CT MICRO         |      |
| 23   | 144 CT MICRO/T       |      |
| 24   | 144 CT MICRO FEEDER  |      |
| 25   | 144 CT MICRO LOOP    |      |
| 26   | 144 CT MICRO/T LOOP  |      |
| 27   | 144CT M/FEEDER LOOP  |      |
| 28   | 288 CT MICRO         |      |
| 29   | 288 CT MICRO/T       |      |
| 30   | 288 CT MICRO FEEDER  |      |
| 31   | 288 CT MICRO LOOP    |      |
| 32   | 288CT MICRO/T LOOP   |      |
| 33   | 288 CT M/FEEDER LOOP |      |
| 34   | BDO144P LCP          |      |
| 35   | BDO288P LCP          |      |
| 36   | BDO432P LCP          |      |
| 37   | BDO576P LCP          |      |
| 38   | FLOWER POT           |      |
| 39   | UH2.5                |      |
| 40   | UH3                  |      |
| 41   | UH4                  |      |
| 42   | UH5                  |      |
| 43   | 1-1.00" SDR11 HDPE   |      |
| 44   | 2-1.00" SDR11 HDPE   |      |
| 45   | 3-1.00" SDR11 HDPE   |      |
| 46   | 1-18/14-2 WAY        |      |
| 47   | 1-18/14-4 WAY        |      |
| 48   | EXISTING PIPE        |      |
| 49   | TYCO "B" SPLICE CASE |      |
| 50   | TYCO "D" SPLICE CASE |      |
| 51   | GROUND ROD           |      |
| 52   | OTE SPLICES          |      |
| 53   | NON-OTE SPLICES      |      |
| 54   | BM53FA               |      |

| MAP NUMBER |   |   |
|------------|---|---|
|            | 5 |   |
|            | 4 |   |
|            | 3 | 2 |

PREPARED BY



PREPARED FOR



DISCLAIMER

EXCEPT AS MAY BE OTHERWISE PROVIDED BY  
CONTRACT, THESE DRAWINGS AND SPECIFICATIONS  
SHALL REMAIN THE PROPERTY OF CSPIRE FIBER.  
BEING ISSUED IN STRICT  
CONFIDENCE AND SHALL NOT BE REPRODUCED,  
COPIED, OR USED FOR ANY PURPOSE  
WITHOUT SPECIFIC WRITTEN PERMISSION.

SEE SCHEMATIC 6



CRAWFORD RD

SEE SCHEMATIC 4

ALL CABLE WILL BE PLACED BY METHOD OF  
DIRECTIONAL BORE MIN 2' OFF ROW OR EASEMENT  
@ 42" DOC UNLESS OTHERWISE NOTED.

NOTIFY ALL UTILITIES 72 HOURS PRIOR  
TO CONSTRUCTION ACTIVITY.  
ONE CALL SYSTEM @ 205-731-3200

| JOB DESCRIPTION                         |                             |      |
|-----------------------------------------|-----------------------------|------|
| PROJECT NAME<br>FLORA CRAWFORD ADDITION |                             |      |
| PROJECT CITY<br>FLORA                   |                             |      |
| SHEET<br>SCHEMATIC 005                  | DESCRIPTION<br>CONSTRUCTION |      |
| SCALE<br>1"=50'                         | DRAWN BY<br>DELTA FIBER     |      |
| MATERIALS LIST                          |                             |      |
| ITEM                                    | DESCRIPTION                 | QTY. |
| 1                                       | MINI OTE 2 PORT             |      |
| 2                                       | MINI OTE 4 PORT             |      |
| 3                                       | MINI OTE 8 PORT             |      |
| 4                                       | 12 CT FOC                   |      |
| 5                                       | 12 CT FOC LOOP              |      |
| 6                                       | 24 CT MICRO                 |      |
| 7                                       | 24 CT MICRO/T               |      |
| 8                                       | 24 CT MICRO LOOP            |      |
| 9                                       | 24 CT MICRO/T LOOP          |      |
| 10                                      | 48 CT MICRO                 |      |
| 11                                      | 48 CT MICRO/T               |      |
| 12                                      | 48 CT MICRO LOOP            |      |
| 13                                      | 48 CT MICRO/T LOOP          |      |
| 14                                      | 72 CT MICRO                 |      |
| 15                                      | 72 CT MICRO/T               |      |
| 16                                      | 72 CT MICRO LOOP            |      |
| 17                                      | 72 CT MICRO/T LOOP          |      |
| 18                                      | 96 CT MICRO                 |      |
| 19                                      | 96 CT MICRO/T               |      |
| 20                                      | 96 CT MICRO LOOP            |      |
| 21                                      | 96 CT MICRO/T LOOP          |      |
| 22                                      | 144 CT MICRO                |      |
| 23                                      | 144 CT MICRO/T              |      |
| 24                                      | 144 CT MICRO FEEDER         |      |
| 25                                      | 144 CT MICRO LOOP           |      |
| 26                                      | 144 CT MICRO/T LOOP         |      |
| 27                                      | 144CT M/FEEDER LOOP         |      |
| 28                                      | 288 CT MICRO                |      |
| 29                                      | 288 CT MICRO/T              |      |
| 30                                      | 288 CT MICRO FEEDER         |      |
| 31                                      | 288 CT MICRO LOOP           |      |
| 32                                      | 288CT MICRO/T LOOP          |      |
| 33                                      | 288 CT M/FEEDER LOOP        |      |
| 34                                      | BDO144P LCP                 |      |
| 35                                      | BDO288P LCP                 |      |
| 36                                      | BDO432P LCP                 |      |
| 37                                      | BDO576P LCP                 |      |
| 38                                      | FLOWER POT                  |      |
| 39                                      | UH2.5                       |      |
| 40                                      | UH3                         |      |
| 41                                      | UH4                         |      |
| 42                                      | UH5                         |      |
| 43                                      | 1-1.00" SDR11 HDPE          |      |
| 44                                      | 2-1.00" SDR11 HDPE          |      |
| 45                                      | 3-1.00" SDR11 HDPE          |      |
| 46                                      | 1-18/14-2 WAY               |      |
| 47                                      | 1-18/14-4 WAY               |      |
| 48                                      | EXISTING PIPE               |      |
| 49                                      | TYCO "B" SPLICE CASE        |      |
| 50                                      | TYCO "D" SPLICE CASE        |      |
| 51                                      | GROUND ROD                  |      |
| 52                                      | OTE SPLICES                 |      |
| 53                                      | NON-OTE SPLICES             |      |
| 54                                      | BM53FA                      |      |
| MAP NUMBER                              |                             |      |
|                                         | 6                           |      |
|                                         | 5                           |      |
|                                         | 4                           |      |

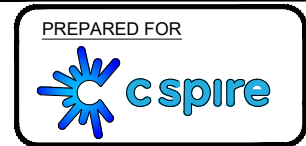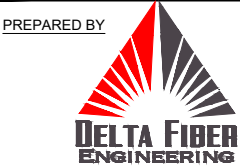

DISCLAIMER

EXCEPT AS MAY BE OTHERWISE PROVIDED BY  
CONTRACT, THESE DRAWINGS AND SPECIFICATIONS  
SHALL REMAIN THE PROPERTY OF CSPIRE FIBER.  
BEING ISSUED IN STRICT  
CONFIDENCE AND SHALL NOT BE REPRODUCED,  
COPIED, OR USED FOR ANY PURPOSE  
WITHOUT SPECIFIC WRITTEN PERMISSION.





CRAWFORD RD

ALL CABLE WILL BE PLACED BY METHOD OF  
DIRECTIONAL BORE MIN 2' OFF ROW OR EASEMENT  
@ 42" DOC UNLESS OTHERWISE NOTED.

NOTIFY ALL UTILITIES 72 HOURS PRIOR  
TO CONSTRUCTION ACTIVITY.  
ONE CALL SYSTEM @ 205-731-3200

|                                         |                             |
|-----------------------------------------|-----------------------------|
| PROJECT NAME<br>FLORA CRAWFORD ADDITION |                             |
| PROJECT CITY<br>FLORA                   |                             |
| SHEET<br>SCHEMATIC 007                  | DESCRIPTION<br>CONSTRUCTION |
| SCALE<br>1"=50'                         | DRAWN BY<br>DELTA FIBER     |

| ITEM | DESCRIPTION          | QTY. |
|------|----------------------|------|
| 1    | MINI OTE 2 PORT      |      |
| 2    | MINI OTE 4 PORT      |      |
| 3    | MINI OTE 8 PORT      |      |
| 4    | 12 CT FOC            |      |
| 5    | 12 CT FOC LOOP       |      |
| 6    | 24 CT MICRO          |      |
| 7    | 24 CT MICRO/T        |      |
| 8    | 24 CT MICRO LOOP     |      |
| 9    | 24 CT MICRO/T LOOP   |      |
| 10   | 48 CT MICRO          |      |
| 11   | 48 CT MICRO/T        |      |
| 12   | 48 CT MICRO LOOP     |      |
| 13   | 48 CT MICRO/T LOOP   |      |
| 14   | 72 CT MICRO          |      |
| 15   | 72 CT MICRO/T        |      |
| 16   | 72 CT MICRO LOOP     |      |
| 17   | 72 CT MICRO/T LOOP   |      |
| 18   | 96 CT MICRO          |      |
| 19   | 96 CT MICRO/T        |      |
| 20   | 96 CT MICRO LOOP     |      |
| 21   | 96 CT MICRO/T LOOP   |      |
| 22   | 144 CT MICRO         |      |
| 23   | 144 CT MICRO/T       |      |
| 24   | 144 CT MICRO FEEDER  |      |
| 25   | 144 CT MICRO LOOP    |      |
| 26   | 144 CT MICRO/T LOOP  |      |
| 27   | 144CT M/FEEDER LOOP  |      |
| 28   | 288 CT MICRO         |      |
| 29   | 288 CT MICRO/T       |      |
| 30   | 288 CT MICRO FEEDER  |      |
| 31   | 288 CT MICRO LOOP    |      |
| 32   | 288CT MICRO/T LOOP   |      |
| 33   | 288 CT M/FEEDER LOOP |      |
| 34   | BDO144P LCP          |      |
| 35   | BDO288P LCP          |      |
| 36   | BDO432P LCP          |      |
| 37   | BDO576P LCP          |      |
| 38   | FLOWER POT           |      |
| 39   | UH2.5                |      |
| 40   | UH3                  |      |
| 41   | UH4                  |      |
| 42   | UH5                  |      |
| 43   | 1-1.00" SDR11 HDPE   |      |
| 44   | 2-1.00" SDR11 HDPE   |      |
| 45   | 3-1.00" SDR11 HDPE   |      |
| 46   | 1-18/14-2 WAY        |      |
| 47   | 1-18/14-4 WAY        |      |
| 48   | EXISTING PIPE        |      |
| 49   | TYCO "B" SPLICE CASE |      |
| 50   | TYCO "D" SPLICE CASE |      |
| 51   | GROUND ROD           |      |
| 52   | OTE SPLICES          |      |
| 53   | NON-OTE SPLICES      |      |
| 54   | BM53FA               |      |

| MAP NUMBER |  |
|------------|--|
| 8          |  |
| 7          |  |
| 6          |  |

PREPARED BY



PREPARED FOR



## DISCLAIMER

EXCEPT AS MAY BE OTHERWISE PROVIDED BY CONTRACT: THESE DRAWINGS AND SPECIFICATIONS SHALL REMAIN THE PROPERTY OF CSPIRE FIBER, INC. BEING ISSUED IN STRICT CONFIDENCE AND SHALL NOT BE REPRODUCED, COPIED, OR USED FOR ANY PURPOSE WITHOUT SPECIFIC WRITTEN PERMISSION.

SEE SCHEMATIC 9

CRAWFORD RD

SEE SCHEMATIC 7

ALL CABLE WILL BE PLACED BY METHOD OF  
DIRECTIONAL BORE MIN 2' OFF ROW OR EASEMENT  
@ 42" DOC UNLESS OTHERWISE NOTED.

NOTIFY ALL UTILITIES 72 HOURS PRIOR  
TO CONSTRUCTION ACTIVITY.  
ONE CALL SYSTEM @ 205-731-3200

JOB DESCRIPTION

PROJECT NAME  
FLORA CRAWFORD ADDITION

PROJECT CITY  
FLORA

SHEET  
SCHEMATIC 008

DESCRIPTION  
CONSTRUCTION

SCALE  
1"=50'

DRAWN BY  
DELTA FIBER

MATERIALS LIST

| ITEM | DESCRIPTION          | QTY. |
|------|----------------------|------|
| 1    | MINI OTE 2 PORT      |      |
| 2    | MINI OTE 4 PORT      |      |
| 3    | MINI OTE 8 PORT      |      |
| 4    | 12 CT FOC            |      |
| 5    | 12 CT FOC LOOP       |      |
| 6    | 24 CT MICRO          |      |
| 7    | 24 CT MICRO/T        |      |
| 8    | 24 CT MICRO LOOP     |      |
| 9    | 24 CT MICRO/T LOOP   |      |
| 10   | 48 CT MICRO          |      |
| 11   | 48 CT MICRO/T        |      |
| 12   | 48 CT MICRO LOOP     |      |
| 13   | 48 CT MICRO/T LOOP   |      |
| 14   | 72 CT MICRO          |      |
| 15   | 72 CT MICRO/T        |      |
| 16   | 72 CT MICRO LOOP     |      |
| 17   | 72 CT MICRO/T LOOP   |      |
| 18   | 96 CT MICRO          |      |
| 19   | 96 CT MICRO/T        |      |
| 20   | 96 CT MICRO LOOP     |      |
| 21   | 96 CT MICRO/T LOOP   |      |
| 22   | 144 CT MICRO         |      |
| 23   | 144 CT MICRO/T       |      |
| 24   | 144 CT MICRO FEEDER  |      |
| 25   | 144 CT MICRO LOOP    |      |
| 26   | 144 CT MICRO/T LOOP  |      |
| 27   | 144CT M/FEEDER LOOP  |      |
| 28   | 288 CT MICRO         |      |
| 29   | 288 CT MICRO/T       |      |
| 30   | 288 CT MICRO FEEDER  |      |
| 31   | 288 CT MICRO LOOP    |      |
| 32   | 288CT MICRO/T LOOP   |      |
| 33   | 288 CT M/FEEDER LOOP |      |
| 34   | BDO144P LCP          |      |
| 35   | BDO288P LCP          |      |
| 36   | BDO432P LCP          |      |
| 37   | BDO576P LCP          |      |
| 38   | FLOWER POT           |      |
| 39   | UH2.5                |      |
| 40   | UH3                  |      |
| 41   | UH4                  |      |
| 42   | UH5                  |      |
| 43   | 1-1.00" SDR11 HDPE   |      |
| 44   | 2-1.00" SDR11 HDPE   |      |
| 45   | 3-1.00" SDR11 HDPE   |      |
| 46   | 1-18/14-2 WAY        |      |
| 47   | 1-18/14-4 WAY        |      |
| 48   | EXISTING PIPE        |      |
| 49   | TYCO "B" SPLICE CASE |      |
| 50   | TYCO "D" SPLICE CASE |      |
| 51   | GROUND ROD           |      |
| 52   | OTE SPLICES          |      |
| 53   | NON-OTE SPLICES      |      |
| 54   | BM53FA               |      |

MAP NUMBER

|   |    |
|---|----|
| 9 | 20 |
| 8 |    |
| 7 |    |

PREPARED BY



PREPARED FOR





DISCLAIMER  
EXCEPT AS MAY BE OTHERWISE PROVIDED BY CONTRACT, THESE DRAWINGS AND SPECIFICATIONS SHALL REMAIN THE PROPERTY OF CSPIRE FIBER. BEING ISSUED IN STRICT CONFIDENCE AND SHALL NOT BE REPRODUCED, COPIED, OR USED FOR ANY PURPOSE WITHOUT SPECIFIC WRITTEN PERMISSION.

SEE SCHEMATIC 10

CRAWFORD RD

48CT FOC  
1-10

(PC: 11-13)  
FCA - A6  
(STA: 39+12 / 0+00)  
A) UH-4 (30x48x36) = 1  
A) 48CT FOC = 1157'  
A) SPLICES = 3  
A) TYCO 'B' SPLICE CASE = 1

48CT FOC  
1-13

SEE SCHEMATIC 8

SEE SCHEMATIC 20

JOB DESCRIPTION

PROJECT NAME  
FLORA CRAWFORD ADDITION

PROJECT CITY  
FLORA

SHEET  
SCHEMATIC 009

DESCRIPTION  
CONSTRUCTION

SCALE  
1"=50'

DRAWN BY  
DELTA FIBER

MATERIALS LIST

| ITEM | DESCRIPTION          | QTY. |
|------|----------------------|------|
| 1    | MINI OTE 2 PORT      |      |
| 2    | MINI OTE 4 PORT      |      |
| 3    | MINI OTE 8 PORT      |      |
| 4    | 12 CT FOC            |      |
| 5    | 12 CT FOC LOOP       |      |
| 6    | 24 CT MICRO          |      |
| 7    | 24 CT MICRO/T        |      |
| 8    | 24 CT MICRO LOOP     |      |
| 9    | 24 CT MICRO/T LOOP   |      |
| 10   | 48 CT MICRO          |      |
| 11   | 48 CT MICRO/T        |      |
| 12   | 48 CT MICRO LOOP     |      |
| 13   | 48 CT MICRO/T LOOP   |      |
| 14   | 72 CT MICRO          |      |
| 15   | 72 CT MICRO/T        |      |
| 16   | 72 CT MICRO LOOP     |      |
| 17   | 72 CT MICRO/T LOOP   |      |
| 18   | 96 CT MICRO          |      |
| 19   | 96 CT MICRO/T        |      |
| 20   | 96 CT MICRO LOOP     |      |
| 21   | 96 CT MICRO/T LOOP   |      |
| 22   | 144 CT MICRO         |      |
| 23   | 144 CT MICRO/T       |      |
| 24   | 144 CT MICRO FEEDER  |      |
| 25   | 144 CT MICRO LOOP    |      |
| 26   | 144 CT MICRO/T LOOP  |      |
| 27   | 144CT M/FEEDER LOOP  |      |
| 28   | 288 CT MICRO         |      |
| 29   | 288 CT MICRO/T       |      |
| 30   | 288 CT MICRO FEEDER  |      |
| 31   | 288 CT MICRO LOOP    |      |
| 32   | 288CT MICRO/T LOOP   |      |
| 33   | 288 CT M/FEEDER LOOP |      |
| 34   | BDO144P LCP          |      |
| 35   | BDO288P LCP          |      |
| 36   | BDO432P LCP          |      |
| 37   | BDO576P LCP          |      |
| 38   | FLOWER POT           |      |
| 39   | UH2.5                |      |
| 40   | UH3                  |      |
| 41   | UH4                  |      |
| 42   | UH5                  |      |
| 43   | 1-1.00" SDR11 HDPE   |      |
| 44   | 2-1.00" SDR11 HDPE   |      |
| 45   | 3-1.00" SDR11 HDPE   |      |
| 46   | 1-18/14-2 WAY        |      |
| 47   | 1-18/14-4 WAY        |      |
| 48   | EXISTING PIPE        |      |
| 49   | TYCO "B" SPLICE CASE |      |
| 50   | TYCO "D" SPLICE CASE |      |
| 51   | GROUND ROD           |      |
| 52   | OTE SPLICES          |      |
| 53   | NON-OTE SPLICES      |      |
| 54   | BM53FA               |      |

MAP NUMBER

|    |    |
|----|----|
| 10 |    |
| 9  | 20 |
| 8  |    |

PREPARED BY



PREPARED FOR



DISCLAIMER

EXCEPT AS MAY BE OTHERWISE PROVIDED BY CONTRACT, THESE DRAWINGS AND SPECIFICATIONS SHALL REMAIN THE PROPERTY OF CSPIRE FIBER. BEING ISSUED IN STRICT CONFIDENCE AND SHALL NOT BE REPRODUCED, COPIED, OR USED FOR ANY PURPOSE WITHOUT SPECIFIC WRITTEN PERMISSION.

ALL CABLE WILL BE PLACED BY METHOD OF DIRECTIONAL BORE MIN 2' OFF ROW OR EASEMENT @ 42" DOC UNLESS OTHERWISE NOTED.

NOTIFY ALL UTILITIES 72 HOURS PRIOR TO CONSTRUCTION ACTIVITY.  
ONE CALL SYSTEM @ 205-731-3200

SCHEMATIC 009



FLORA  
MADISON COUNTY, MISSISSIPPI

SEE SCHEMATIC 11

CRAWFORD RD

48CT FOC  
1-10

SEE SCHEMATIC 9

ALL CABLE WILL BE PLACED BY METHOD OF  
DIRECTIONAL BORE MIN 2' OFF ROW OR EASEMENT  
@ 42" DOC UNLESS OTHERWISE NOTED.

NOTIFY ALL UTILITIES 72 HOURS PRIOR  
TO CONSTRUCTION ACTIVITY.  
ONE CALL SYSTEM @ 205-731-3200

JOB DESCRIPTION

|                                         |                             |
|-----------------------------------------|-----------------------------|
| PROJECT NAME<br>FLORA CRAWFORD ADDITION |                             |
| PROJECT CITY<br>FLORA                   |                             |
| SHEET<br>SCHEMATIC 010                  | DESCRIPTION<br>CONSTRUCTION |
| SCALE<br>1"=50'                         | DRAWN BY<br>DELTA FIBER     |

MATERIALS LIST

| ITEM | DESCRIPTION          | QTY. |
|------|----------------------|------|
| 1    | MINI OTE 2 PORT      |      |
| 2    | MINI OTE 4 PORT      |      |
| 3    | MINI OTE 8 PORT      |      |
| 4    | 12 CT FOC            |      |
| 5    | 12 CT FOC LOOP       |      |
| 6    | 24 CT MICRO          |      |
| 7    | 24 CT MICRO/T        |      |
| 8    | 24 CT MICRO LOOP     |      |
| 9    | 24 CT MICRO/T LOOP   |      |
| 10   | 48 CT MICRO          |      |
| 11   | 48 CT MICRO/T        |      |
| 12   | 48 CT MICRO LOOP     |      |
| 13   | 48 CT MICRO/T LOOP   |      |
| 14   | 72 CT MICRO          |      |
| 15   | 72 CT MICRO/T        |      |
| 16   | 72 CT MICRO LOOP     |      |
| 17   | 72 CT MICRO/T LOOP   |      |
| 18   | 96 CT MICRO          |      |
| 19   | 96 CT MICRO/T        |      |
| 20   | 96 CT MICRO LOOP     |      |
| 21   | 96 CT MICRO/T LOOP   |      |
| 22   | 144 CT MICRO         |      |
| 23   | 144 CT MICRO/T       |      |
| 24   | 144 CT MICRO FEEDER  |      |
| 25   | 144 CT MICRO LOOP    |      |
| 26   | 144 CT MICRO/T LOOP  |      |
| 27   | 144CT M/FEEDER LOOP  |      |
| 28   | 288 CT MICRO         |      |
| 29   | 288 CT MICRO/T       |      |
| 30   | 288 CT MICRO FEEDER  |      |
| 31   | 288 CT MICRO LOOP    |      |
| 32   | 288CT MICRO/T LOOP   |      |
| 33   | 288 CT M/FEEDER LOOP |      |
| 34   | BDO144P LCP          |      |
| 35   | BDO288P LCP          |      |
| 36   | BDO432P LCP          |      |
| 37   | BDO576P LCP          |      |
| 38   | FLOWER POT           |      |
| 39   | UH2.5                |      |
| 40   | UH3                  |      |
| 41   | UH4                  |      |
| 42   | UH5                  |      |
| 43   | 1-1.00" SDR11 HDPE   |      |
| 44   | 2-1.00" SDR11 HDPE   |      |
| 45   | 3-1.00" SDR11 HDPE   |      |
| 46   | 1-18/14-2 WAY        |      |
| 47   | 1-18/14-4 WAY        |      |
| 48   | EXISTING PIPE        |      |
| 49   | TYCO "B" SPLICE CASE |      |
| 50   | TYCO "D" SPLICE CASE |      |
| 51   | GROUND ROD           |      |
| 52   | OTE SPLICES          |      |
| 53   | NON-OTE SPLICES      |      |
| 54   | BM53FA               |      |

| MAP NUMBER |    |    |
|------------|----|----|
| 11         | 10 | 20 |
| 9          |    |    |

PREPARED BY



PREPARED FOR



DISCLAIMER

EXCEPT AS MAY BE OTHERWISE PROVIDED BY  
CONTRACT, THESE DRAWINGS AND SPECIFICATIONS  
SHALL REMAIN THE PROPERTY OF CSPIRE FIBER.  
BEING ISSUED IN STRICT  
CONFIDENCE AND SHALL NOT BE REPRODUCED,  
COPIED, OR USED FOR ANY PURPOSE  
WITHOUT SPECIFIC WRITTEN PERMISSION.

SEE SCHEMATIC 12

CRAWFORD RD

48CT FOC  
1-10

SEE SCHEMATIC 10

ALL CABLE WILL BE PLACED BY METHOD OF  
DIRECTIONAL BORE MIN 2' OFF ROW OR EASEMENT  
@ 42" DOC UNLESS OTHERWISE NOTED.

NOTIFY ALL UTILITIES 72 HOURS PRIOR  
TO CONSTRUCTION ACTIVITY.  
ONE CALL SYSTEM @ 205-731-3200

JOB DESCRIPTION

PROJECT NAME  
FLORA CRAWFORD ADDITION

PROJECT CITY  
FLORA

SHEET  
SCHEMATIC 011

DESCRIPTION  
CONSTRUCTION

SCALE  
1"=50'

DRAWN BY  
DELTA FIBER

MATERIALS LIST

| ITEM | DESCRIPTION          | QTY. |
|------|----------------------|------|
| 1    | MINI OTE 2 PORT      |      |
| 2    | MINI OTE 4 PORT      |      |
| 3    | MINI OTE 8 PORT      |      |
| 4    | 12 CT FOC            |      |
| 5    | 12 CT FOC LOOP       |      |
| 6    | 24 CT MICRO          |      |
| 7    | 24 CT MICRO/T        |      |
| 8    | 24 CT MICRO LOOP     |      |
| 9    | 24 CT MICRO/T LOOP   |      |
| 10   | 48 CT MICRO          |      |
| 11   | 48 CT MICRO/T        |      |
| 12   | 48 CT MICRO LOOP     |      |
| 13   | 48 CT MICRO/T LOOP   |      |
| 14   | 72 CT MICRO          |      |
| 15   | 72 CT MICRO/T        |      |
| 16   | 72 CT MICRO LOOP     |      |
| 17   | 72 CT MICRO/T LOOP   |      |
| 18   | 96 CT MICRO          |      |
| 19   | 96 CT MICRO/T        |      |
| 20   | 96 CT MICRO LOOP     |      |
| 21   | 96 CT MICRO/T LOOP   |      |
| 22   | 144 CT MICRO         |      |
| 23   | 144 CT MICRO/T       |      |
| 24   | 144 CT MICRO FEEDER  |      |
| 25   | 144 CT MICRO LOOP    |      |
| 26   | 144 CT MICRO/T LOOP  |      |
| 27   | 144CT M/FEEDER LOOP  |      |
| 28   | 288 CT MICRO         |      |
| 29   | 288 CT MICRO/T       |      |
| 30   | 288 CT MICRO FEEDER  |      |
| 31   | 288 CT MICRO LOOP    |      |
| 32   | 288CT MICRO/T LOOP   |      |
| 33   | 288 CT M/FEEDER LOOP |      |
| 34   | BDO144P LCP          |      |
| 35   | BDO288P LCP          |      |
| 36   | BDO432P LCP          |      |
| 37   | BDO576P LCP          |      |
| 38   | FLOWER POT           |      |
| 39   | UH2.5                |      |
| 40   | UH3                  |      |
| 41   | UH4                  |      |
| 42   | UH5                  |      |
| 43   | 1-1.00" SDR11 HDPE   |      |
| 44   | 2-1.00" SDR11 HDPE   |      |
| 45   | 3-1.00" SDR11 HDPE   |      |
| 46   | 1-18/14-2 WAY        |      |
| 47   | 1-18/14-4 WAY        |      |
| 48   | EXISTING PIPE        |      |
| 49   | TYCO "B" SPLICE CASE |      |
| 50   | TYCO "D" SPLICE CASE |      |
| 51   | GROUND ROD           |      |
| 52   | OTE SPLICES          |      |
| 53   | NON-OTE SPLICES      |      |
| 54   | BM53FA               |      |

MAP NUMBER

|  |    |  |
|--|----|--|
|  | 12 |  |
|  | 11 |  |
|  | 10 |  |

PREPARED BY

DELTA FIBER  
ENGINEERING

PREPARED FOR

cspire

DISCLAIMER



EXCEPT AS MAY BE OTHERWISE PROVIDED BY  
CONTRACT, THESE DRAWINGS AND SPECIFICATIONS  
SHALL REMAIN THE PROPERTY OF CSPIRE FIBER.  
BEING ISSUED IN STRICT  
CONFIDENCE AND SHALL NOT BE REPRODUCED,  
COPIED, OR USED FOR ANY PURPOSE  
WITHOUT SPECIFIC WRITTEN PERMISSION.

SCHEMATIC 011

SEE SCHEMATIC 13

CRAWFORD RD

SEE SCHEMATIC 11

48CT FOC  
1-8

(PC: 9-10)  
FCA - A7  
(STA: 54+98 / 0+00)  
A) UH-4 (30x48x36) = 1  
A) 48CT FOC = 1586'  
A) SPLICES = 2  
A) TYCO 'B' SPLICE CASE = 1

48CT FOC  
1-10

ALL CABLE WILL BE PLACED BY METHOD OF  
DIRECTIONAL BORE MIN 2' OFF ROW OR EASEMENT  
@ 42" DOC UNLESS OTHERWISE NOTED.

NOTIFY ALL UTILITIES 72 HOURS PRIOR  
TO CONSTRUCTION ACTIVITY.  
ONE CALL SYSTEM @ 205-731-3200

JOB DESCRIPTION

|                                         |                             |
|-----------------------------------------|-----------------------------|
| PROJECT NAME<br>FLORA CRAWFORD ADDITION |                             |
| PROJECT CITY<br>FLORA                   |                             |
| SHEET<br>SCHEMATIC 012                  | DESCRIPTION<br>CONSTRUCTION |
| SCALE<br>1"=50'                         | DRAWN BY<br>DELTA FIBER     |

MATERIALS LIST

| ITEM | DESCRIPTION          | QTY. |
|------|----------------------|------|
| 1    | MINI OTE 2 PORT      |      |
| 2    | MINI OTE 4 PORT      |      |
| 3    | MINI OTE 8 PORT      |      |
| 4    | 12 CT FOC            |      |
| 5    | 12 CT FOC LOOP       |      |
| 6    | 24 CT MICRO          |      |
| 7    | 24 CT MICRO/T        |      |
| 8    | 24 CT MICRO LOOP     |      |
| 9    | 24 CT MICRO/T LOOP   |      |
| 10   | 48 CT MICRO          |      |
| 11   | 48 CT MICRO/T        |      |
| 12   | 48 CT MICRO LOOP     |      |
| 13   | 48 CT MICRO/T LOOP   |      |
| 14   | 72 CT MICRO          |      |
| 15   | 72 CT MICRO/T        |      |
| 16   | 72 CT MICRO LOOP     |      |
| 17   | 72 CT MICRO/T LOOP   |      |
| 18   | 96 CT MICRO          |      |
| 19   | 96 CT MICRO/T        |      |
| 20   | 96 CT MICRO LOOP     |      |
| 21   | 96 CT MICRO/T LOOP   |      |
| 22   | 144 CT MICRO         |      |
| 23   | 144 CT MICRO/T       |      |
| 24   | 144 CT MICRO FEEDER  |      |
| 25   | 144 CT MICRO LOOP    |      |
| 26   | 144 CT MICRO/T LOOP  |      |
| 27   | 144CT M/FEEDER LOOP  |      |
| 28   | 288 CT MICRO         |      |
| 29   | 288 CT MICRO/T       |      |
| 30   | 288 CT MICRO FEEDER  |      |
| 31   | 288 CT MICRO LOOP    |      |
| 32   | 288CT MICRO/T LOOP   |      |
| 33   | 288 CT M/FEEDER LOOP |      |
| 34   | BDO144P LCP          |      |
| 35   | BDO288P LCP          |      |
| 36   | BDO432P LCP          |      |
| 37   | BDO576P LCP          |      |
| 38   | FLOWER POT           |      |
| 39   | UH2.5                |      |
| 40   | UH3                  |      |
| 41   | UH4                  |      |
| 42   | UH5                  |      |
| 43   | 1-1.00" SDR11 HDPE   |      |
| 44   | 2-1.00" SDR11 HDPE   |      |
| 45   | 3-1.00" SDR11 HDPE   |      |
| 46   | 1-18/14-2 WAY        |      |
| 47   | 1-18/14-4 WAY        |      |
| 48   | EXISTING PIPE        |      |
| 49   | TYCO "B" SPLICE CASE |      |
| 50   | TYCO "D" SPLICE CASE |      |
| 51   | GROUND ROD           |      |
| 52   | OTE SPLICES          |      |
| 53   | NON-OTE SPLICES      |      |
| 54   | BM53FA               |      |

| MAP NUMBER |    |  |
|------------|----|--|
|            | 13 |  |
|            | 12 |  |
|            | 11 |  |

PREPARED BY



PREPARED FOR



DISCLAIMER

EXCEPT AS MAY BE OTHERWISE PROVIDED BY  
CONTRACT, THESE DRAWINGS AND SPECIFICATIONS  
SHALL REMAIN THE PROPERTY OF CSPIRE FIBER.  
BEING ISSUED IN STRICT  
CONFIDENCE AND SHALL NOT BE REPRODUCED,  
COPIED, OR USED FOR ANY PURPOSE  
WITHOUT SPECIFIC WRITTEN PERMISSION.



CRAWFORD RD

ALL CABLE WILL BE PLACED BY METHOD OF  
DIRECTIONAL BORE MIN 2' OFF ROW OR EASEMENT  
@ 42" DOC UNLESS OTHERWISE NOTED.

NOTIFY ALL UTILITIES 72 HOURS PRIOR  
TO CONSTRUCTION ACTIVITY.  
ONE CALL SYSTEM @ 205-731-3200

|                                         |                             |
|-----------------------------------------|-----------------------------|
| PROJECT NAME<br>FLORA CRAWFORD ADDITION |                             |
| PROJECT CITY<br>FLORA                   |                             |
| SHEET<br>SCHEMATIC 013                  | DESCRIPTION<br>CONSTRUCTION |
| SCALE<br>1"=50'                         | DRAWN BY<br>DELTA FIBER     |

| ITEM | DESCRIPTION          | QTY. |
|------|----------------------|------|
| 1    | MINI OTE 2 PORT      |      |
| 2    | MINI OTE 4 PORT      |      |
| 3    | MINI OTE 8 PORT      |      |
| 4    | 12 CT FOC            |      |
| 5    | 12 CT FOC LOOP       |      |
| 6    | 24 CT MICRO          |      |
| 7    | 24 CT MICRO/T        |      |
| 8    | 24 CT MICRO LOOP     |      |
| 9    | 24 CT MICRO/T LOOP   |      |
| 10   | 48 CT MICRO          |      |
| 11   | 48 CT MICRO/T        |      |
| 12   | 48 CT MICRO LOOP     |      |
| 13   | 48 CT MICRO/T LOOP   |      |
| 14   | 72 CT MICRO          |      |
| 15   | 72 CT MICRO/T        |      |
| 16   | 72 CT MICRO LOOP     |      |
| 17   | 72 CT MICRO/T LOOP   |      |
| 18   | 96 CT MICRO          |      |
| 19   | 96 CT MICRO/T        |      |
| 20   | 96 CT MICRO LOOP     |      |
| 21   | 96 CT MICRO/T LOOP   |      |
| 22   | 144 CT MICRO         |      |
| 23   | 144 CT MICRO/T       |      |
| 24   | 144 CT MICRO FEEDER  |      |
| 25   | 144 CT MICRO LOOP    |      |
| 26   | 144 CT MICRO/T LOOP  |      |
| 27   | 144CT M/FEEDER LOOP  |      |
| 28   | 288 CT MICRO         |      |
| 29   | 288 CT MICRO/T       |      |
| 30   | 288 CT MICRO FEEDER  |      |
| 31   | 288 CT MICRO LOOP    |      |
| 32   | 288CT MICRO/T LOOP   |      |
| 33   | 288 CT M/FEEDER LOOP |      |
| 34   | BDO144P LCP          |      |
| 35   | BDO288P LCP          |      |
| 36   | BDO432P LCP          |      |
| 37   | BDO576P LCP          |      |
| 38   | FLOWER POT           |      |
| 39   | UH2.5                |      |
| 40   | UH3                  |      |
| 41   | UH4                  |      |
| 42   | UH5                  |      |
| 43   | 1-1.00" SDR11 HDPE   |      |
| 44   | 2-1.00" SDR11 HDPE   |      |
| 45   | 3-1.00" SDR11 HDPE   |      |
| 46   | 1-18/14-2 WAY        |      |
| 47   | 1-18/14-4 WAY        |      |
| 48   | EXISTING PIPE        |      |
| 49   | TYCO "B" SPLICE CASE |      |
| 50   | TYCO "D" SPLICE CASE |      |
| 51   | GROUND ROD           |      |
| 52   | OTE SPLICES          |      |
| 53   | NON-OTE SPLICES      |      |
| 54   | BM53FA               |      |

| MAP NUMBER |    |    |
|------------|----|----|
|            | 14 | 18 |
|            | 13 |    |
|            | 12 |    |

PREPARED BY



PREPARED FOR




## DISCLAIMER

EXCEPT AS MAY BE OTHERWISE PROVIDED BY CONTRACT: THESE DRAWINGS AND SPECIFICATIONS SHALL REMAIN THE PROPERTY OF CSPIRE FIBER BEING ISSUED IN STRICT CONFIDENCE AND SHALL NOT BE REPRODUCED, COPIED, OR USED FOR ANY PURPOSE WITHOUT SPECIFIC WRITTEN PERMISSION.



FLORA  
MADISON COUNTY, MISSISSIPPI

SEE SCHEMATIC 15

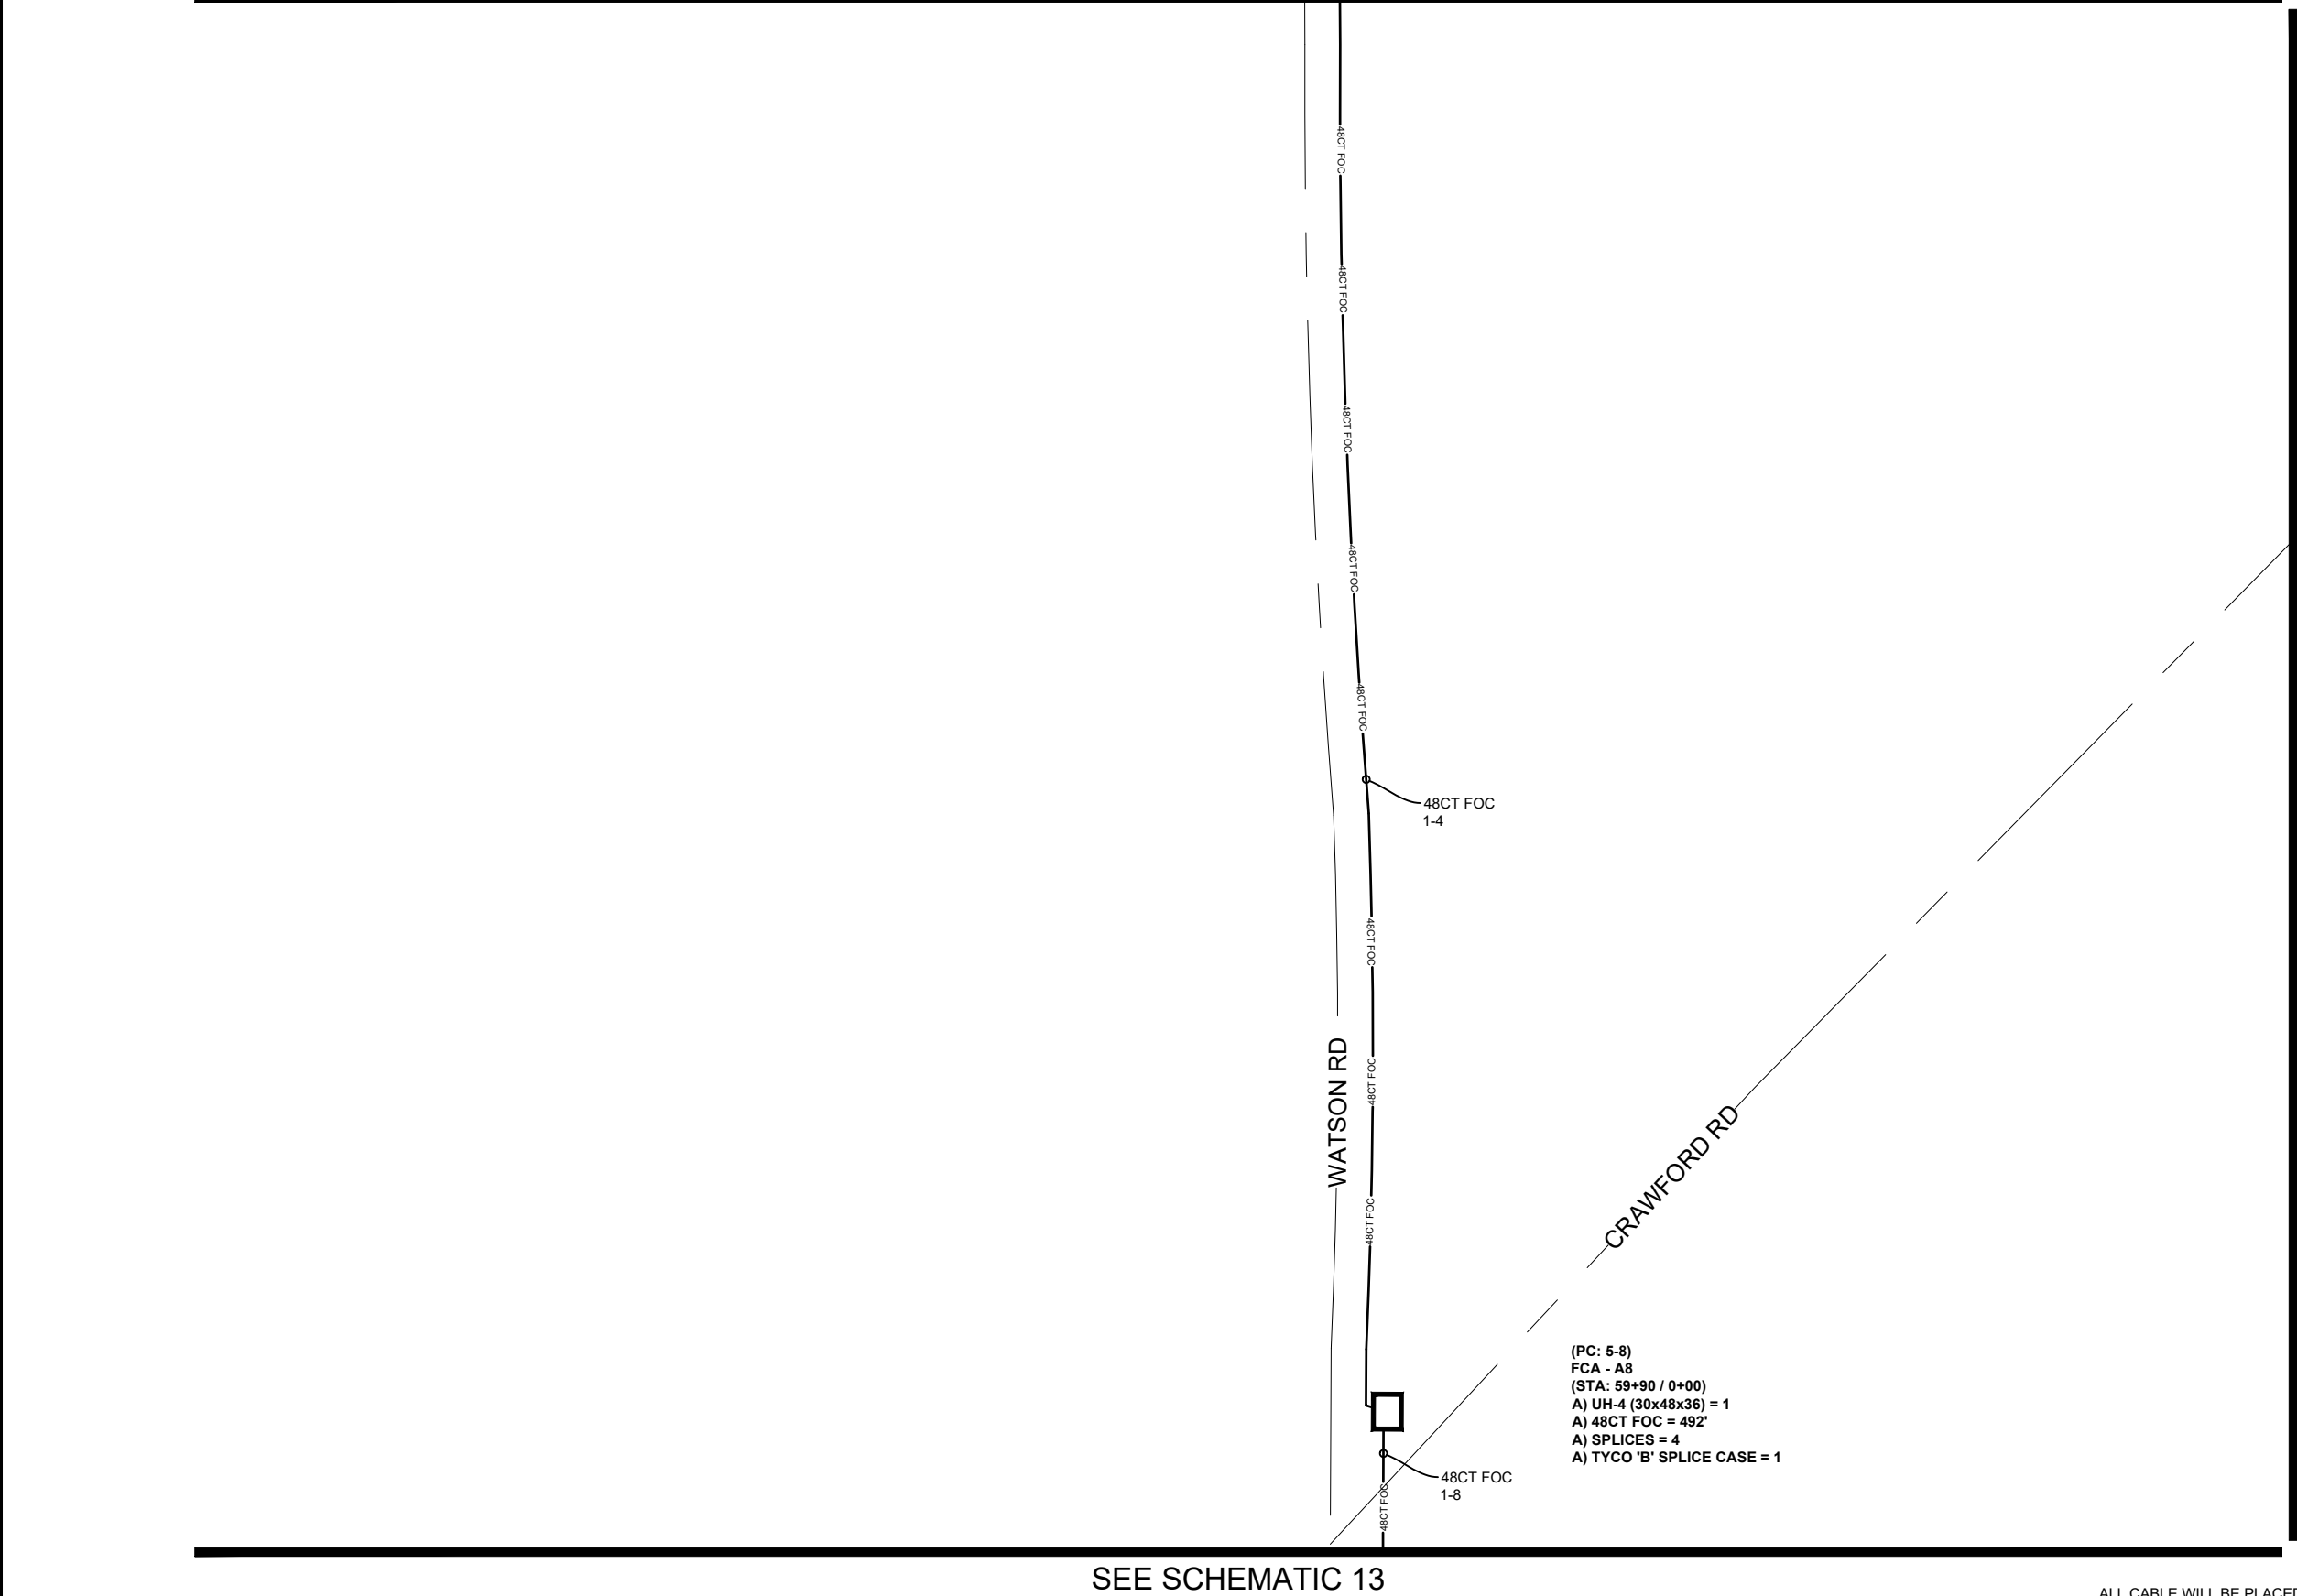

(PC: 5-8)  
FCA - A8  
(STA: 59+90 / 0+00)  
A) UH-4 (30x48x36) = 1  
A) 48CT FOC = 492'  
A) SPLICES = 4  
A) TYCO 'B' SPLICE CASE = 1

SEE SCHEMATIC 13

ALL CABLE WILL BE PLACED BY METHOD OF  
DIRECTIONAL BORE MIN 2' OFF ROW OR EASEMENT  
@ 42" DOC UNLESS OTHERWISE NOTED.

NOTIFY ALL UTILITIES 72 HOURS PRIOR  
TO CONSTRUCTION ACTIVITY.  
ONE CALL SYSTEM @ 205-731-3200

JOB DESCRIPTION

|                                         |                             |
|-----------------------------------------|-----------------------------|
| PROJECT NAME<br>FLORA CRAWFORD ADDITION |                             |
| PROJECT CITY<br>FLORA                   |                             |
| SHEET<br>SCHEMATIC 014                  | DESCRIPTION<br>CONSTRUCTION |
| SCALE<br>1"=50'                         | DRAWN BY<br>DELTA FIBER     |

MATERIALS LIST

| ITEM | DESCRIPTION          | QTY. |
|------|----------------------|------|
| 1    | MINI OTE 2 PORT      |      |
| 2    | MINI OTE 4 PORT      |      |
| 3    | MINI OTE 8 PORT      |      |
| 4    | 12 CT FOC            |      |
| 5    | 12 CT FOC LOOP       |      |
| 6    | 24 CT MICRO          |      |
| 7    | 24 CT MICRO/T        |      |
| 8    | 24 CT MICRO LOOP     |      |
| 9    | 24 CT MICRO/T LOOP   |      |
| 10   | 48 CT MICRO          |      |
| 11   | 48 CT MICRO/T        |      |
| 12   | 48 CT MICRO LOOP     |      |
| 13   | 48 CT MICRO/T LOOP   |      |
| 14   | 72 CT MICRO          |      |
| 15   | 72 CT MICRO/T        |      |
| 16   | 72 CT MICRO LOOP     |      |
| 17   | 72 CT MICRO/T LOOP   |      |
| 18   | 96 CT MICRO          |      |
| 19   | 96 CT MICRO/T        |      |
| 20   | 96 CT MICRO LOOP     |      |
| 21   | 96 CT MICRO/T LOOP   |      |
| 22   | 144 CT MICRO         |      |
| 23   | 144 CT MICRO/T       |      |
| 24   | 144 CT MICRO FEEDER  |      |
| 25   | 144 CT MICRO LOOP    |      |
| 26   | 144 CT MICRO/T LOOP  |      |
| 27   | 144CT M/FEEDER LOOP  |      |
| 28   | 288 CT MICRO         |      |
| 29   | 288 CT MICRO/T       |      |
| 30   | 288 CT MICRO FEEDER  |      |
| 31   | 288 CT MICRO LOOP    |      |
| 32   | 288CT MICRO/T LOOP   |      |
| 33   | 288 CT M/FEEDER LOOP |      |
| 34   | BDO144P LCP          |      |
| 35   | BDO288P LCP          |      |
| 36   | BDO432P LCP          |      |
| 37   | BDO576P LCP          |      |
| 38   | FLOWER POT           |      |
| 39   | UH2.5                |      |
| 40   | UH3                  |      |
| 41   | UH4                  |      |
| 42   | UH5                  |      |
| 43   | 1-1.00" SDR11 HDPE   |      |
| 44   | 2-1.00" SDR11 HDPE   |      |
| 45   | 3-1.00" SDR11 HDPE   |      |
| 46   | 1-18/14-2 WAY        |      |
| 47   | 1-18/14-4 WAY        |      |
| 48   | EXISTING PIPE        |      |
| 49   | TYCO "B" SPLICE CASE |      |
| 50   | TYCO "D" SPLICE CASE |      |
| 51   | GROUND ROD           |      |
| 52   | OTE SPLICES          |      |
| 53   | NON-OTE SPLICES      |      |
| 54   | BM53FA               |      |

| MAP NUMBER |    |    |
|------------|----|----|
| 16         | 15 | 19 |
|            | 14 | 18 |
|            | 13 |    |

PREPARED BY



PREPARED FOR




DISCLAIMER

EXCEPT AS MAY BE OTHERWISE PROVIDED BY  
CONTRACT, THESE DRAWINGS AND SPECIFICATIONS  
SHALL REMAIN THE PROPERTY OF CSPIRE FIBER.  
BEING ISSUED IN STRICT  
CONFIDENCE AND SHALL NOT BE REPRODUCED,  
COPIED, OR USED FOR ANY PURPOSE  
WITHOUT SPECIFIC WRITTEN PERMISSION.



FLORA  
MADISON COUNTY, MISSISSIPPI

SEE SCHEMATIC 16

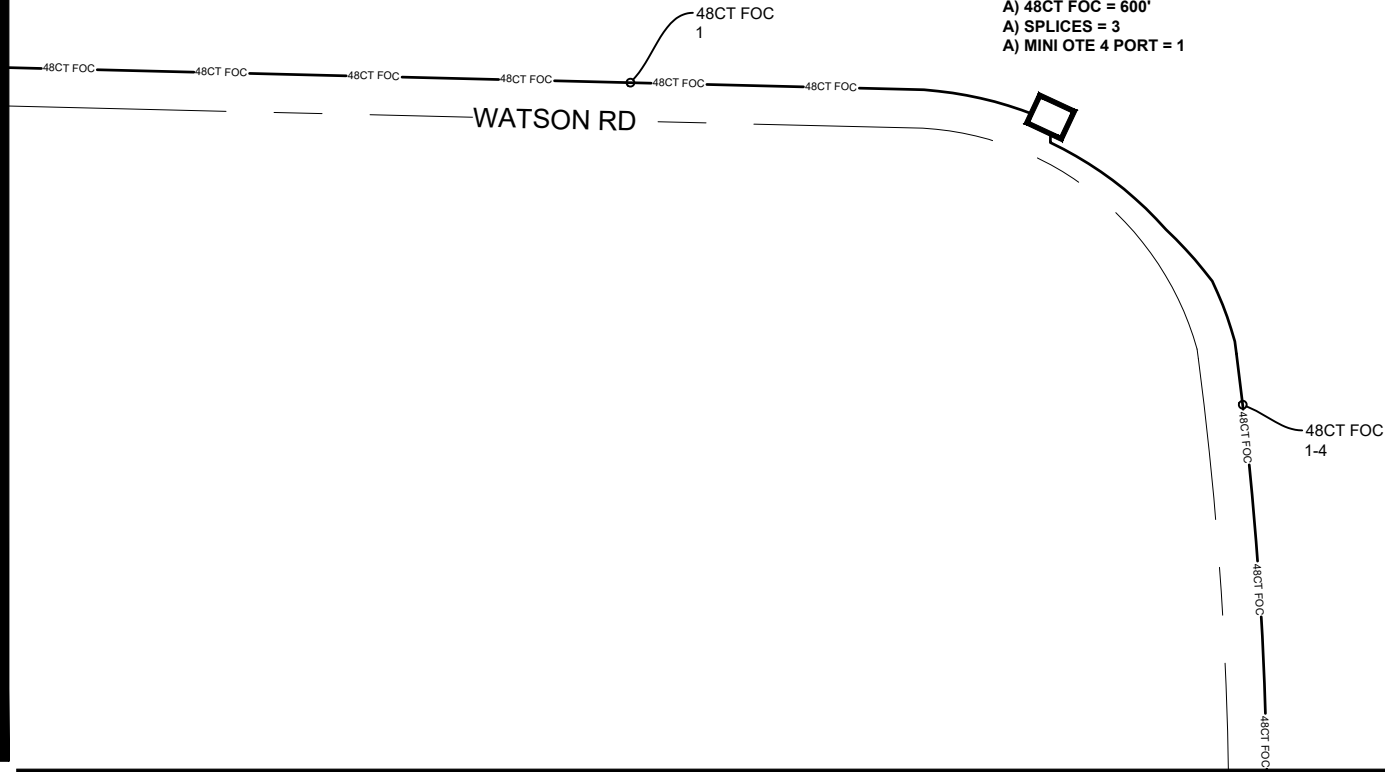

(PC: 2-4)  
FCA - A9  
(STA: 65+90)  
A) UH-4 (30x48x36) = 1  
A) 48CT FOC = 600'  
A) SPLICES = 3  
A) MINI OTE 4 PORT = 1

SEE SCHEMATIC 14

ALL CABLE WILL BE PLACED BY METHOD OF  
DIRECTIONAL BORE MIN 2' OFF ROW OR EASEMENT  
@ 42" DOC UNLESS OTHERWISE NOTED.

NOTIFY ALL UTILITIES 72 HOURS PRIOR  
TO CONSTRUCTION ACTIVITY.  
ONE CALL SYSTEM @ 205-731-3200

JOB DESCRIPTION

|                                         |                             |
|-----------------------------------------|-----------------------------|
| PROJECT NAME<br>FLORA CRAWFORD ADDITION |                             |
| PROJECT CITY<br>FLORA                   |                             |
| SHEET<br>SCHEMATIC 015                  | DESCRIPTION<br>CONSTRUCTION |
| SCALE<br>1"=50'                         | DRAWN BY<br>DELTA FIBER     |

MATERIALS LIST

| ITEM | DESCRIPTION          | QTY. |
|------|----------------------|------|
| 1    | MINI OTE 2 PORT      |      |
| 2    | MINI OTE 4 PORT      |      |
| 3    | MINI OTE 8 PORT      |      |
| 4    | 12 CT FOC            |      |
| 5    | 12 CT FOC LOOP       |      |
| 6    | 24 CT MICRO          |      |
| 7    | 24 CT MICRO/T        |      |
| 8    | 24 CT MICRO LOOP     |      |
| 9    | 24 CT MICRO/T LOOP   |      |
| 10   | 48 CT MICRO          |      |
| 11   | 48 CT MICRO/T        |      |
| 12   | 48 CT MICRO LOOP     |      |
| 13   | 48 CT MICRO/T LOOP   |      |
| 14   | 72 CT MICRO          |      |
| 15   | 72 CT MICRO/T        |      |
| 16   | 72 CT MICRO LOOP     |      |
| 17   | 72 CT MICRO/T LOOP   |      |
| 18   | 96 CT MICRO          |      |
| 19   | 96 CT MICRO/T        |      |
| 20   | 96 CT MICRO LOOP     |      |
| 21   | 96 CT MICRO/T LOOP   |      |
| 22   | 144 CT MICRO         |      |
| 23   | 144 CT MICRO/T       |      |
| 24   | 144 CT MICRO FEEDER  |      |
| 25   | 144 CT MICRO LOOP    |      |
| 26   | 144 CT MICRO/T LOOP  |      |
| 27   | 144CT M/FEEDER LOOP  |      |
| 28   | 288 CT MICRO         |      |
| 29   | 288 CT MICRO/T       |      |
| 30   | 288 CT MICRO FEEDER  |      |
| 31   | 288 CT MICRO LOOP    |      |
| 32   | 288CT MICRO/T LOOP   |      |
| 33   | 288 CT M/FEEDER LOOP |      |
| 34   | BDO144P LCP          |      |
| 35   | BDO288P LCP          |      |
| 36   | BDO432P LCP          |      |
| 37   | BDO576P LCP          |      |
| 38   | FLOWER POT           |      |
| 39   | UH2.5                |      |
| 40   | UH3                  |      |
| 41   | UH4                  |      |
| 42   | UH5                  |      |
| 43   | 1-1.00" SDR11 HDPE   |      |
| 44   | 2-1.00" SDR11 HDPE   |      |
| 45   | 3-1.00" SDR11 HDPE   |      |
| 46   | 1-18/14-2 WAY        |      |
| 47   | 1-18/14-4 WAY        |      |
| 48   | EXISTING PIPE        |      |
| 49   | TYCO "B" SPLICE CASE |      |
| 50   | TYCO "D" SPLICE CASE |      |
| 51   | GROUND ROD           |      |
| 52   | OTE SPLICES          |      |
| 53   | NON-OTE SPLICES      |      |
| 54   | BM53FA               |      |

| MAP NUMBER |    |    |
|------------|----|----|
| 16         | 15 | 19 |
|            | 14 | 18 |

PREPARED BY



PREPARED FOR



DISCLAIMER


EXCEPT AS MAY BE OTHERWISE PROVIDED BY  
CONTRACT, THESE DRAWINGS AND SPECIFICATIONS  
SHALL REMAIN THE PROPERTY OF CSPIRE FIBER.  
BEING ISSUED IN STRICT  
CONFIDENCE AND SHALL NOT BE REPRODUCED,  
COPIED, OR USED FOR ANY PURPOSE  
WITHOUT SPECIFIC WRITTEN PERMISSION.



FLORA  
MADISON COUNTY, MISSISSIPPI

SEE SCHEMATIC 17

SEE SCHEMATIC 15

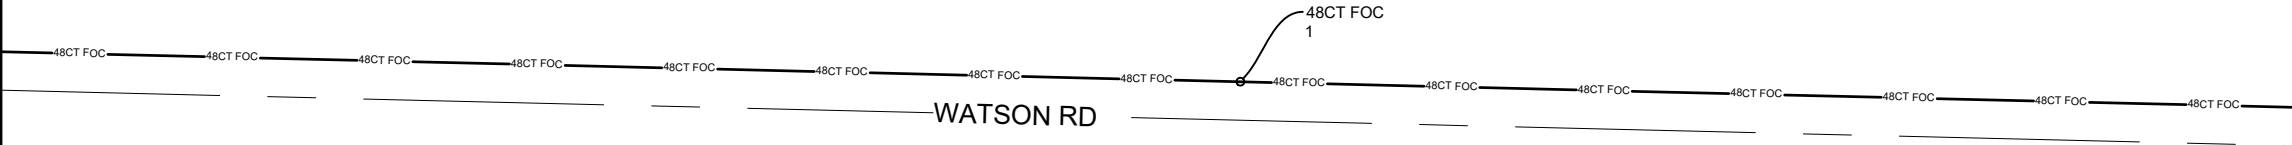

ALL CABLE WILL BE PLACED BY METHOD OF  
DIRECTIONAL BORE MIN 2' OFF ROW OR EASEMENT  
@ 42" DOC UNLESS OTHERWISE NOTED.

NOTIFY ALL UTILITIES 72 HOURS PRIOR  
TO CONSTRUCTION ACTIVITY.  
ONE CALL SYSTEM @ 205-731-3200

JOB DESCRIPTION

|                                         |                             |
|-----------------------------------------|-----------------------------|
| PROJECT NAME<br>FLORA CRAWFORD ADDITION |                             |
| PROJECT CITY<br>FLORA                   |                             |
| SHEET<br>SCHEMATIC 016                  | DESCRIPTION<br>CONSTRUCTION |
| SCALE<br>1"=50'                         | DRAWN BY<br>DELTA FIBER     |

MATERIALS LIST

| ITEM | DESCRIPTION          | QTY. |
|------|----------------------|------|
| 1    | MINI OTE 2 PORT      |      |
| 2    | MINI OTE 4 PORT      |      |
| 3    | MINI OTE 8 PORT      |      |
| 4    | 12 CT FOC            |      |
| 5    | 12 CT FOC LOOP       |      |
| 6    | 24 CT MICRO          |      |
| 7    | 24 CT MICRO/T        |      |
| 8    | 24 CT MICRO LOOP     |      |
| 9    | 24 CT MICRO/T LOOP   |      |
| 10   | 48 CT MICRO          |      |
| 11   | 48 CT MICRO/T        |      |
| 12   | 48 CT MICRO LOOP     |      |
| 13   | 48 CT MICRO/T LOOP   |      |
| 14   | 72 CT MICRO          |      |
| 15   | 72 CT MICRO/T        |      |
| 16   | 72 CT MICRO LOOP     |      |
| 17   | 72 CT MICRO/T LOOP   |      |
| 18   | 96 CT MICRO          |      |
| 19   | 96 CT MICRO/T        |      |
| 20   | 96 CT MICRO LOOP     |      |
| 21   | 96 CT MICRO/T LOOP   |      |
| 22   | 144 CT MICRO         |      |
| 23   | 144 CT MICRO/T       |      |
| 24   | 144 CT MICRO FEEDER  |      |
| 25   | 144 CT MICRO LOOP    |      |
| 26   | 144 CT MICRO/T LOOP  |      |
| 27   | 144CT M/FEEDER LOOP  |      |
| 28   | 288 CT MICRO         |      |
| 29   | 288 CT MICRO/T       |      |
| 30   | 288 CT MICRO FEEDER  |      |
| 31   | 288 CT MICRO LOOP    |      |
| 32   | 288CT MICRO/T LOOP   |      |
| 33   | 288 CT M/FEEDER LOOP |      |
| 34   | BDO144P LCP          |      |
| 35   | BDO288P LCP          |      |
| 36   | BDO432P LCP          |      |
| 37   | BDO576P LCP          |      |
| 38   | FLOWER POT           |      |
| 39   | UH2.5                |      |
| 40   | UH3                  |      |
| 41   | UH4                  |      |
| 42   | UH5                  |      |
| 43   | 1-1.00" SDR11 HDPE   |      |
| 44   | 2-1.00" SDR11 HDPE   |      |
| 45   | 3-1.00" SDR11 HDPE   |      |
| 46   | 1-18/14-2 WAY        |      |
| 47   | 1-18/14-4 WAY        |      |
| 48   | EXISTING PIPE        |      |
| 49   | TYCO "B" SPLICE CASE |      |
| 50   | TYCO "D" SPLICE CASE |      |
| 51   | GROUND ROD           |      |
| 52   | OTE SPLICES          |      |
| 53   | NON-OTE SPLICES      |      |
| 54   | BM53FA               |      |

| MAP NUMBER |    |    |
|------------|----|----|
| 17         | 16 | 15 |
|            |    | 14 |

PREPARED BY



PREPARED FOR




DISCLAIMER

EXCEPT AS MAY BE OTHERWISE PROVIDED BY  
CONTRACT, THESE DRAWINGS AND SPECIFICATIONS  
SHALL REMAIN THE PROPERTY OF CSPIRE FIBER.  
BEING ISSUED IN STRICT  
CONFIDENCE AND SHALL NOT BE REPRODUCED,  
COPIED, OR USED FOR ANY PURPOSE  
WITHOUT SPECIFIC WRITTEN PERMISSION.



FLORA  
MADISON COUNTY, MISSISSIPPI

(PC: 1)  
FCA - A10  
(STA: 79+44)  
A) UH-4 (30x48x36) = 1  
A) 48CT FOC = 1354'  
A) SPLICES = 1  
A) TYCO 'B' SPLICE CASE = 1

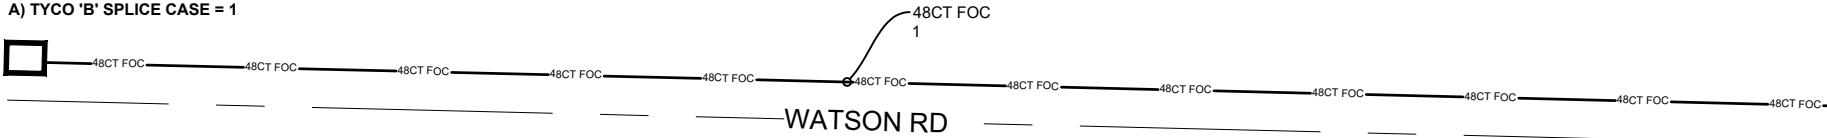

SEE SCHEMATIC 16

| JOB DESCRIPTION                         |                      |                             |
|-----------------------------------------|----------------------|-----------------------------|
| PROJECT NAME<br>FLORA CRAWFORD ADDITION |                      |                             |
| PROJECT CITY<br>FLORA                   |                      |                             |
| SHEET<br>SCHEMATIC 017                  |                      | DESCRIPTION<br>CONSTRUCTION |
| SCALE<br>1"=50'                         |                      | DRAWN BY<br>DELTA FIBER     |
| MATERIALS LIST                          |                      |                             |
| ITEM                                    | DESCRIPTION          | QTY.                        |
| 1                                       | MINI OTE 2 PORT      |                             |
| 2                                       | MINI OTE 4 PORT      |                             |
| 3                                       | MINI OTE 8 PORT      |                             |
| 4                                       | 12 CT FOC            |                             |
| 5                                       | 12 CT FOC LOOP       |                             |
| 6                                       | 24 CT MICRO          |                             |
| 7                                       | 24 CT MICRO/T        |                             |
| 8                                       | 24 CT MICRO LOOP     |                             |
| 9                                       | 24 CT MICRO/T LOOP   |                             |
| 10                                      | 48 CT MICRO          |                             |
| 11                                      | 48 CT MICRO/T        |                             |
| 12                                      | 48 CT MICRO LOOP     |                             |
| 13                                      | 48 CT MICRO/T LOOP   |                             |
| 14                                      | 72 CT MICRO          |                             |
| 15                                      | 72 CT MICRO/T        |                             |
| 16                                      | 72 CT MICRO LOOP     |                             |
| 17                                      | 72 CT MICRO/T LOOP   |                             |
| 18                                      | 96 CT MICRO          |                             |
| 19                                      | 96 CT MICRO/T        |                             |
| 20                                      | 96 CT MICRO LOOP     |                             |
| 21                                      | 96 CT MICRO/T LOOP   |                             |
| 22                                      | 144 CT MICRO         |                             |
| 23                                      | 144 CT MICRO/T       |                             |
| 24                                      | 144 CT MICRO FEEDER  |                             |
| 25                                      | 144 CT MICRO LOOP    |                             |
| 26                                      | 144 CT MICRO/T LOOP  |                             |
| 27                                      | 144CT M/FEEDER LOOP  |                             |
| 28                                      | 288 CT MICRO         |                             |
| 29                                      | 288 CT MICRO/T       |                             |
| 30                                      | 288 CT MICRO FEEDER  |                             |
| 31                                      | 288 CT MICRO LOOP    |                             |
| 32                                      | 288CT MICRO/T LOOP   |                             |
| 33                                      | 288 CT M/FEEDER LOOP |                             |
| 34                                      | BDO144P LCP          |                             |
| 35                                      | BDO288P LCP          |                             |
| 36                                      | BDO432P LCP          |                             |
| 37                                      | BDO576P LCP          |                             |
| 38                                      | FLOWER POT           |                             |
| 39                                      | UH2.5                |                             |
| 40                                      | UH3                  |                             |
| 41                                      | UH4                  |                             |
| 42                                      | UH5                  |                             |
| 43                                      | 1-1.00" SDR11 HDPE   |                             |
| 44                                      | 2-1.00" SDR11 HDPE   |                             |
| 45                                      | 3-1.00" SDR11 HDPE   |                             |
| 46                                      | 1-18/14-2 WAY        |                             |
| 47                                      | 1-18/14-4 WAY        |                             |
| 48                                      | EXISTING PIPE        |                             |
| 49                                      | TYCO "B" SPLICE CASE |                             |
| 50                                      | TYCO "D" SPLICE CASE |                             |
| 51                                      | GROUND ROD           |                             |
| 52                                      | OTE SPLICES          |                             |
| 53                                      | NON-OTE SPLICES      |                             |
| 54                                      | BM53FA               |                             |

| MAP NUMBER |    |    |
|------------|----|----|
|            |    |    |
|            | 17 | 16 |
|            |    |    |

PREPARED BY



PREPARED FOR



DISCLAIMER

EXCEPT AS MAY BE OTHERWISE PROVIDED BY  
CONTRACT, THESE DRAWINGS AND SPECIFICATIONS  
SHALL REMAIN THE PROPERTY OF CSPIRE FIBER.  
BEING ISSUED IN STRICT  
CONFIDENCE AND SHALL NOT BE REPRODUCED,  
COPIED, OR USED FOR ANY PURPOSE  
WITHOUT SPECIFIC WRITTEN PERMISSION.

ALL CABLE WILL BE PLACED BY METHOD OF  
DIRECTIONAL BORE MIN 2' OFF ROW OR EASEMENT  
@ 42" DOC UNLESS OTHERWISE NOTED.

NOTIFY ALL UTILITIES 72 HOURS PRIOR  
TO CONSTRUCTION ACTIVITY.  
ONE CALL SYSTEM @ 205-731-3200