

Stribling Road Improvements

Madison County, Mississippi



PROJECT MANAGER

Shannon Wells, PE, PS

1076 Highland Colony Parkway
Suite 325

Ridgeland, MS 39157

601-941-3252

MSWells@GarverUSA.com

Madison County


Project Description

Stribling Road Improvements from
Highway 463 to Dewees Road



Project Limits

Project Limits

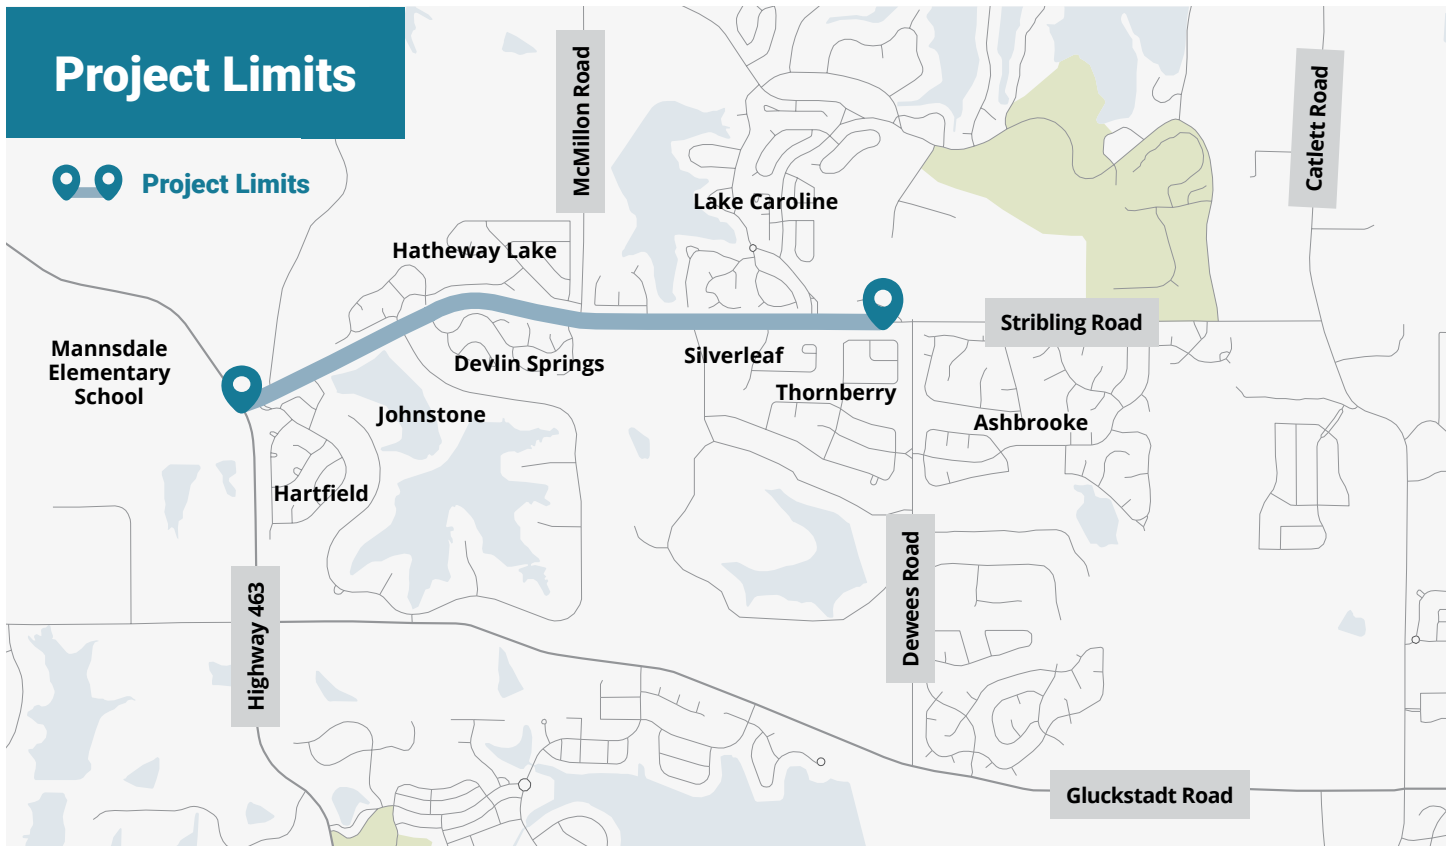

Stribling Road Improvements

October 20, 2025 Update



Progress to Date

Stribling Road (Highway 463 to Dewees Road)

Contract Value: \$803,000.00

Contract NTP: November 4, 2024

Amount Invoiced to Date: \$656,411.91

■ Environmental

- Report has been submitted to USACE with approval/comment(s) pending

■ Traffic Analysis

- Memorandum complete, as discussed in July update

■ Geotechnical

- Final report is complete, as discussed in July update

■ Roadway

- Roadway model is complete, with exception of Camden Crossing intersection improvements
- Drainage design is complete, with exception of Camden Crossing intersection improvements
- Preliminary design (ROW) drawings are +/-70% complete

■ Utilities

- Gas pipeline encroachment permit has been submitted to Delta Utilities

■ Right-of-Way Acquisition

- Preliminary design progress indicates +/- 40-45 parcels affected

Anticipated 3-Month Projection of Work

■ Environmental

- Address comments from USACE on wetlands report, if applicable

■ Roadway

- Continued development of preliminary design drawings, which will include demolition, construction sequencing, roadway plan/profile, and storm drainage
- Begin design of intersection improvements at Camden Crossing intersection, pending approval of Supplemental Agreement #1

■ Utilities

- Continued coordination as preliminary design nears completion

■ Right-of-Way Acquisition (Pending Approval of Supplemental Agreement #1)

- Begin title work for affected parcels, pending approval of S.A. #1

■ Survey (Pending Approval of Supplemental Agreement #1)

- Begin boundary survey work for parcels to be acquired
- Obtain additional topographic survey for Hartfield entrance relocation, and Camden Crossing intersection improvements


■ Public Involvement




- Coordinate 2nd meeting with Hartfield HOA regarding entrance relocation, pending availability

Project Design Schedule

Legend

- Original Preliminary Schedule
- Updated Schedule (October 20, 2025)
- Substantially Complete
- July 21, 2025 Update

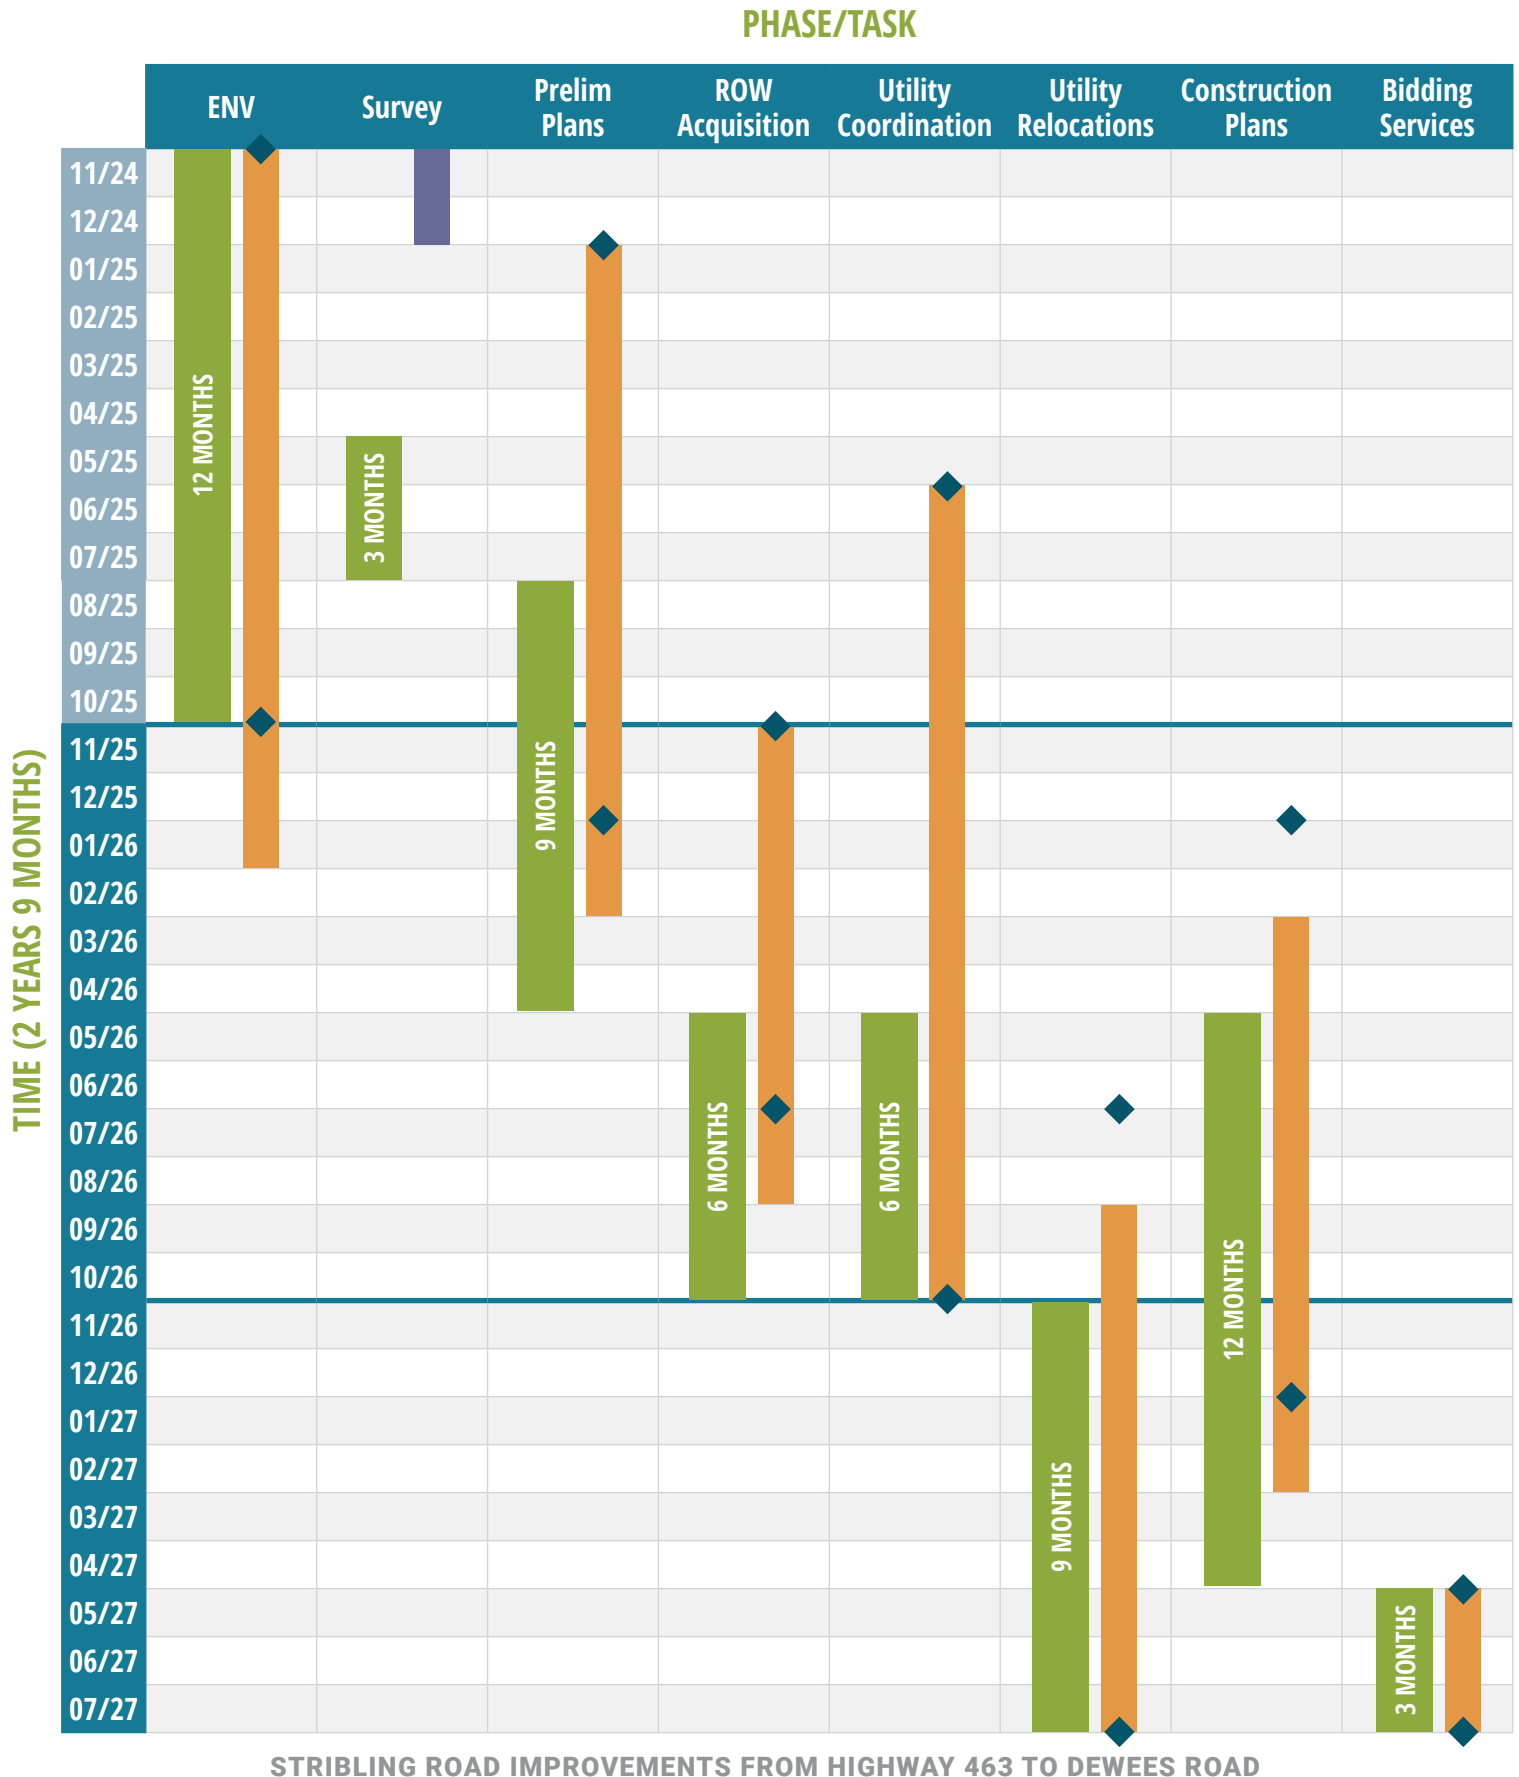

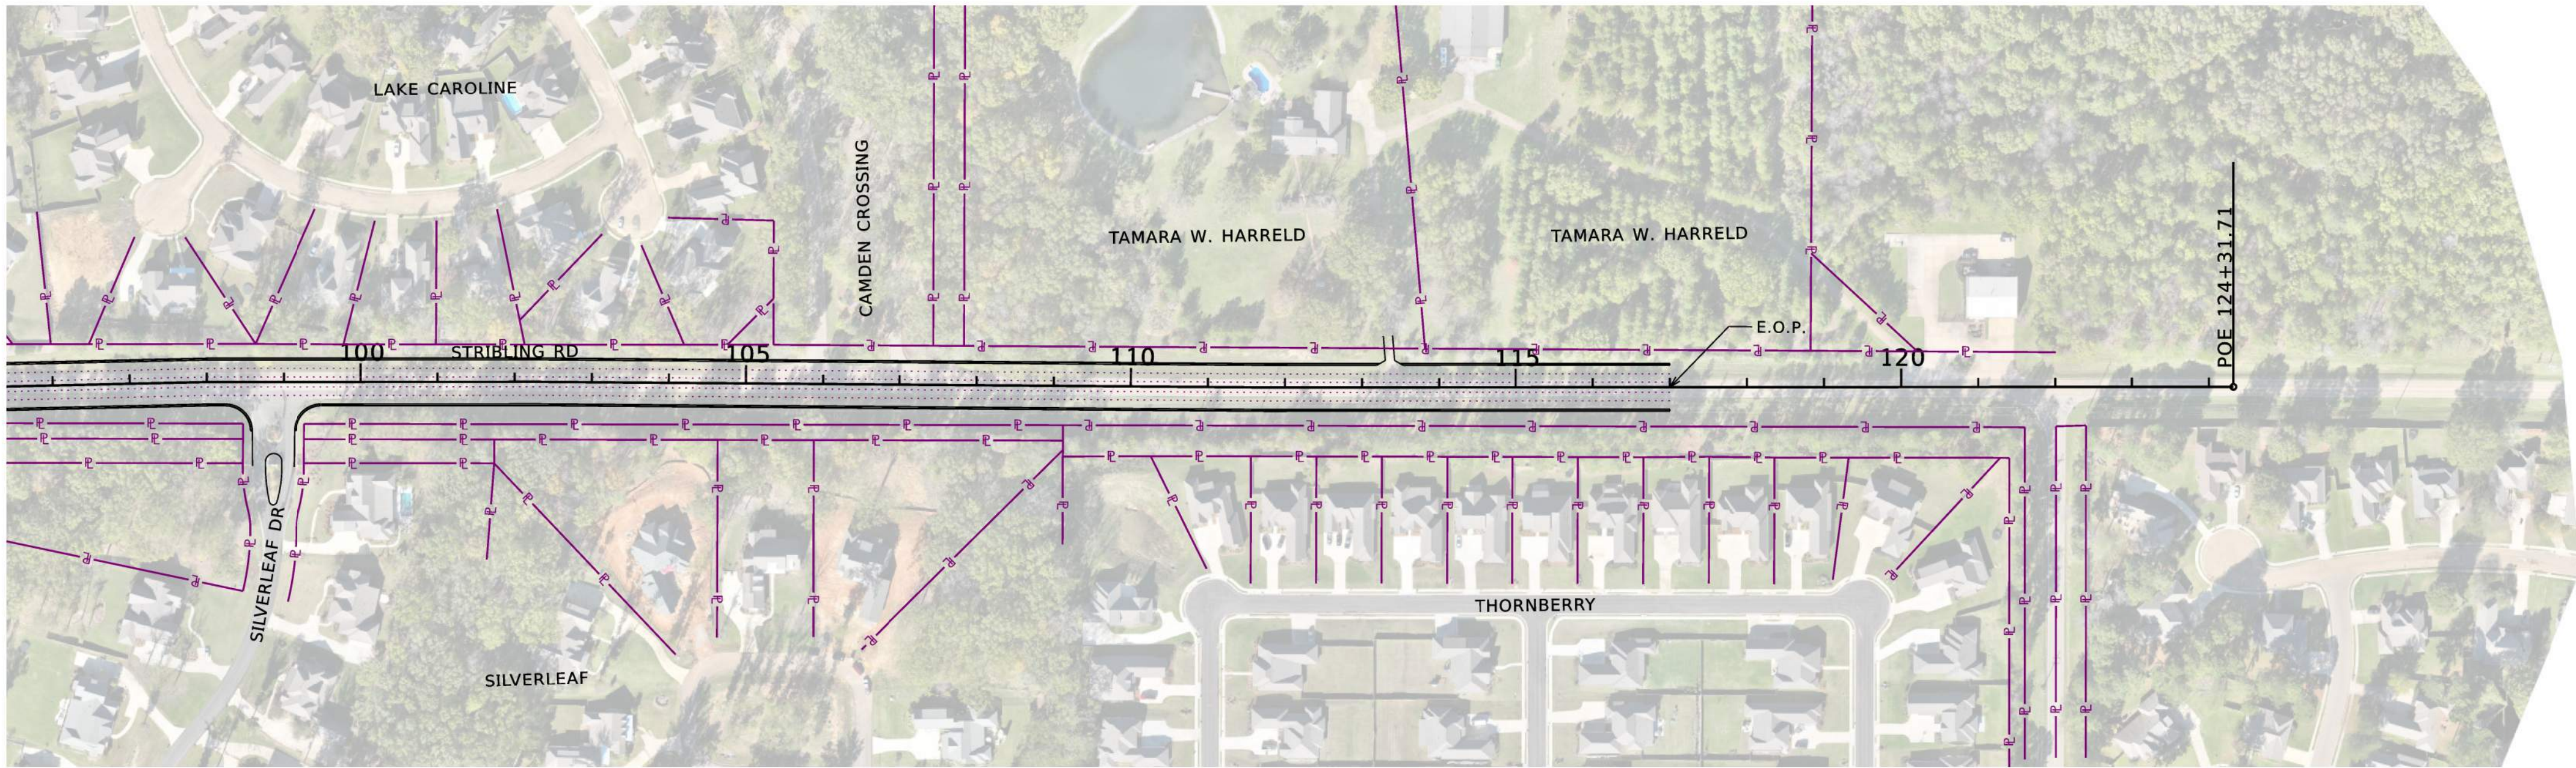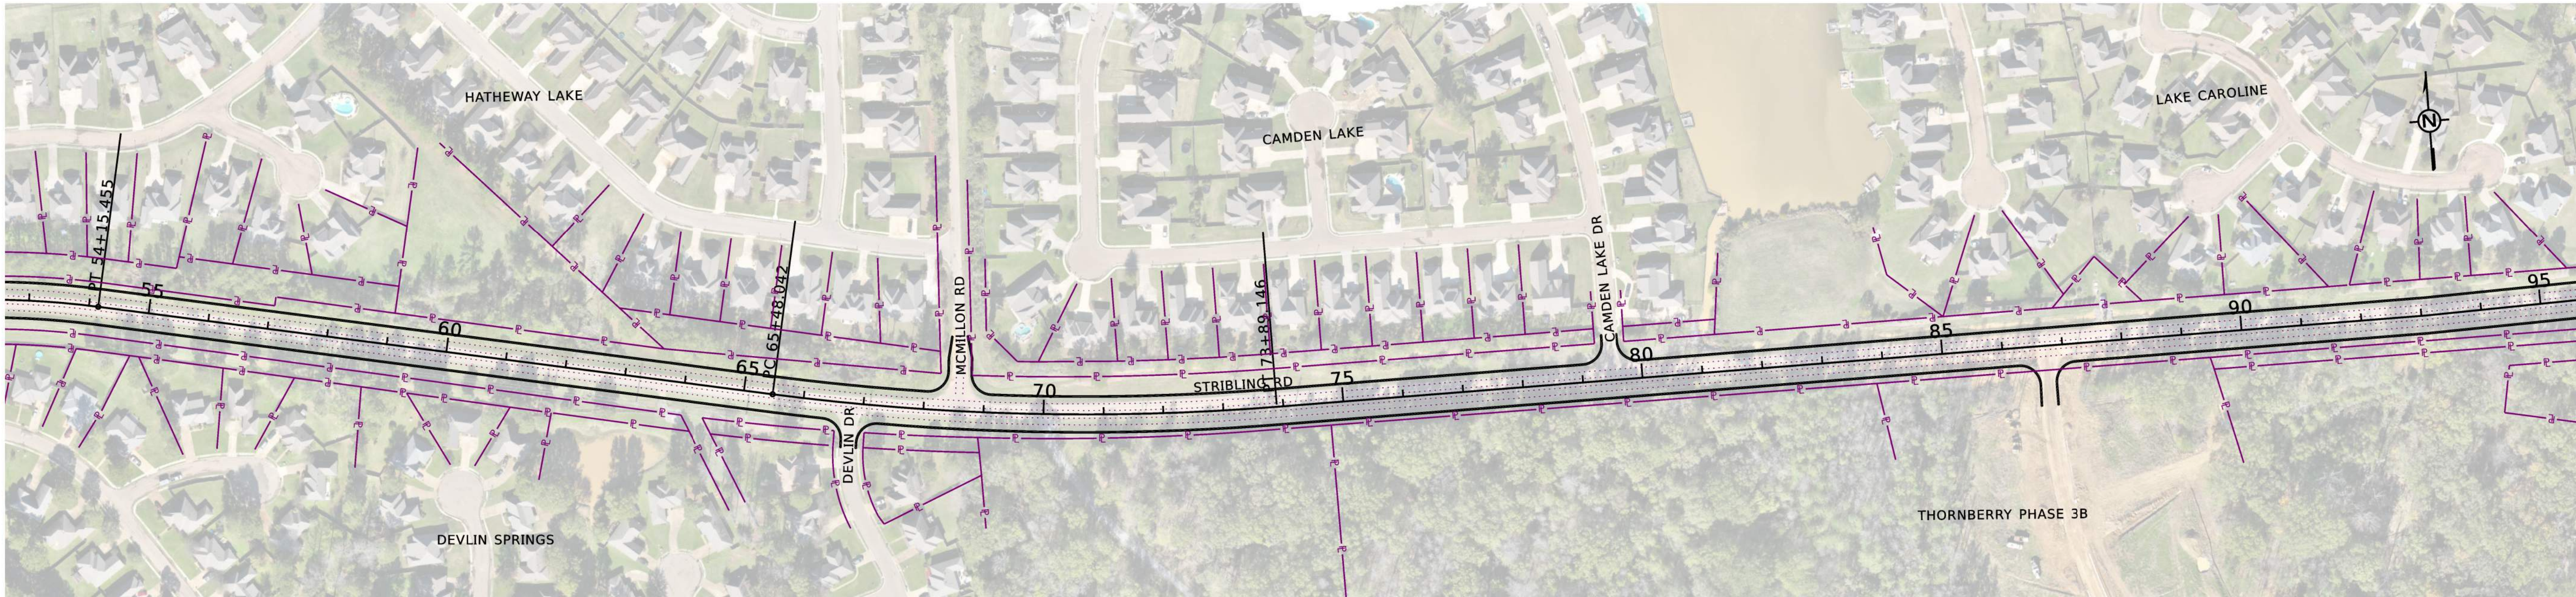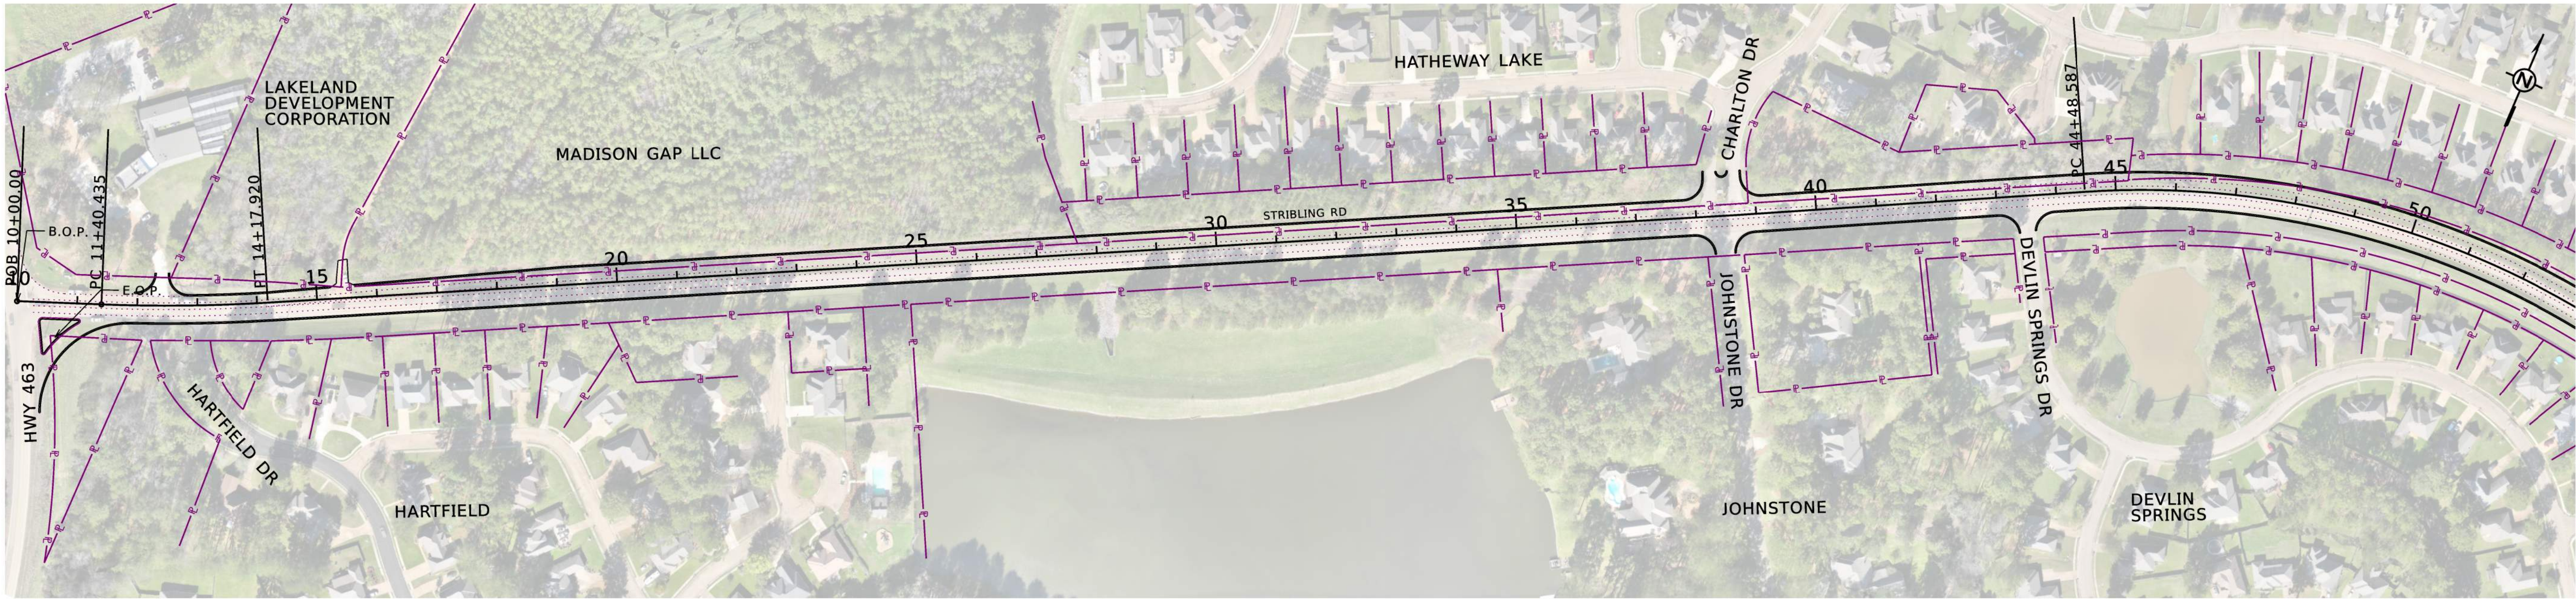

© 2025 GARVER, LLC
THIS DOCUMENT, ALONG WITH THE
IDEAS AND DESIGNS CONVEYED
HEREIN, SHALL BE CONSIDERED
INSTRUMENTS OF PROFESSIONAL
SERVICE AND ARE PROPERTY OF
GARVER, LLC. ANY USE,
REPRODUCTION, OR DISTRIBUTION
OF THIS DOCUMENT, ALONG WITH
THE IDEAS AND DESIGN CONTAINED
HEREIN, IS PROHIBITED UNLESS
AUTHORIZED IN WRITING BY
GARVER, LLC OR EXPLICITLY
ALLOWED IN THE GOVERNING
PROFESSIONAL SERVICES
AGREEMENT FOR THIS WORK.

REV.	DATE	DESCRIPTION	BY



MADISON COUNTY
BOARD OF
SUPERVISORS

STRIBLING ROAD
WIDENING -
HWY 463 TO DEWEES RD

SHEET INDEX

PROJECT
LAYOUT

JOB NO.:

DATE:

DESIGNED BY:

DRAWN BY:

BAR IS ONE INCH ON
ORIGINAL DRAWING
0" = 1"
IF NOT ONE INCH ON THIS SHEET,
ADJUST SCALES ACCORDINGLY.

DRAWING NUMBER
PL - 1

SHEET
NUMBER **1**