

Department of Engineering  
Tim Bryan, P.E., PTOE, County Engineer

3137 South Liberty Street, Canton, MS 39046  
Office (601) 855-5582 FAX (601) 859-5857

**MEMORANDUM**

June 9, 2026

To: Casey Brannon, Supervisor, District I  
Trey Baxter, Supervisor, District II  
Gerald Steen, Supervisor, District III  
Karl Banks, Supervisor, District IV  
Paul Griffin, Supervisor, District V

From: Tim Bryan, P.E., PTOE  
County Engineer

Re: AT&T Utility Permit  
County Road Name, Sharon Road and Dampeer Road and Streets to be named at White Oak Property

The Engineering Department recommends approval for AT&T to place approximately 608' of 288 buried fiber cable from existing HH #1 at 896 Sharon Road to existing pole #1 at 819 Sharon Road then go aerial on existing power route to Dampeer Road crossing Dampeer to place a handhole and conduit to serve 509 and 529 Dampeer Road for future service if requested. Continuing aerial to 439 Dampeer Road and going buried 832' to start new subdivision, White Oak, Phase 1, 2, and 3.



## PERMIT APPLICATION FOR THE CONSTRUCTION OR ADJUSTMENT OF A UTILITY WITHIN COUNTY ROAD RIGHT-OF-WAY

Utility Information: Utility Name: \_\_\_\_\_

Address: \_\_\_\_\_ City/State/Zip: \_\_\_\_\_

Contact Person: \_\_\_\_\_ Contact's Phone: \_\_\_\_\_

Project Information: County Road Name: \_\_\_\_\_

(If located within more than one road right-of-way, use Appendix 1 for additional descriptions)

Beginning Location: \_\_\_\_\_ Ending Location: \_\_\_\_\_

Length of Project: \_\_\_\_\_ Section: \_\_\_\_\_ Township: \_\_\_\_\_ Range: \_\_\_\_\_

Description of Work: \_\_\_\_\_

\_\_\_\_\_  
\_\_\_\_\_  
\_\_\_\_\_

Check Box if Appendix 1 is to be included as a part of this Application

Whereas the above stated Utility makes application to the **Madison County Board of Supervisors** for a Construction Permit. Attached hereto are drawings and plans for the construction of the above facilities located within Madison County owned public rights-of-way. Once stamped by the Madison County Engineering Department, these plans shall not be changed or altered without written approval of the County Engineer, or his representative. A copy of the approved permit and plans shall be on-site at all times during construction.

The Applicant Utility shall comply with all policies, procedures and construction practices as outlined in *A Policy for The Accommodation of Utility Facilities within the Right-of-Way of all Public County Roads* (hereinafter referred to as the "Policy"), as adopted on November 1, 2005, by the **Madison County Board of Supervisors**, and which is hereby made a part of this Application Agreement.

If facilities are to be located within the Rights-of-Way of the County-Federal or State Aid System, Applicant Utility also agrees to comply with applicable provisions of *S.O.P. No. SA II-2-8, Accommodation of Utilities on Rights-of-Way*, issued by the State Aid Engineer and dated July 1, 2005.

The Applicant Utility understands and agrees that, except as herein granted, no right, title, claim, or easement to said road right-of-way is granted by the issuance of this permit. If this Utility is listed in the general provisions of the Policy, it will be adjusted to comply with same without cost to the County, unless the variance from the Policy has been approved by the granting of the Permit pursuant to this Application.

The Applicant Utility further understands that the Utility's engineering, plant, or other personnel will be responsible for the staking and construction supervision of the work set out above and as shown on the attached plans. If work impacts traffic in any way, the appropriate traffic control shall be installed per the *Manual of Uniform Traffic Control Devices*, Latest Edition.

The Applicant Utility understands that the County Engineer, or his representative, may issue a Stop Work Order at any time if it is deemed that site conditions are not suitable for construction or if any of the requirements of this permit are not being met.

Many County Roads have variable Rights-of-Way and/or no Right-of-Way at all and are maintained under a Prescriptive Easement. It is the sole responsibility of the Applicant Utility to verify the existence and limits of public rights-of-way. If none exists, it is the

responsibility of the Applicant Utility to acquire an easement for their Facilities from the applicable property owner(s). Madison County in no way verifies the limits of Right-of-Way as shown on the permit application.

The Applicant Utility shall be responsible for all future maintenance and repair of the facilities installed under this permit. The Applicant Utility shall make future adjustments to, or relocate, the facilities located within road or highway right-of-way when required for road or highway widening or other road or highway construction at no cost to Madison County. The Applicant Utility shall relocate said utilities within sixty (60) days of notification by County by registered mail, return receipt requested, unless otherwise designated by the County Engineer. Further, any maintenance, repair, or construction shall be done in such a manner as to occasion no unreasonable interference with the normal flow and safety to traffic and at the expense of the utility company. When reasonable care has been taken to locate said utility facilities within the right-of-way, the Applicant Utility understands that any damages caused by routine maintenance and construction by County forces shall be borne by the Applicant Utility.

The Applicant Utility further agrees to indemnify and hold Madison County harmless for any and all claims, accidents, damages, liabilities and expenses occasioned wholly, or in part, by any act or omission of applicant, its agents or employees. In case County shall, without fault on its own part, be made a party to any litigation commenced by or against applicant, then applicant shall protect and hold County harmless, and shall pay all costs, expenses and reasonable attorney's fees incurred or paid by County in connection with said litigation.

All underground facilities shall be installed at a depth equal to or greater than 48" below the lowest adjacent grade.

All pipes carrying liquid shall be encased under County maintained roads.

WITNESS the signature of the Applicant this the \_\_\_\_\_ day of \_\_\_\_\_, 20\_\_\_\_\_.

By: \_\_\_\_\_  
(Applicant Signature)

Title: \_\_\_\_\_

**Note:** *Applicant must be an employee of the Utility named in this application. The Madison County Board of Supervisors will not recognize a Contractor, Subcontractor, Agent, or Consulting Engineer as the Applicant. Utility Company shall be fully responsible for all work performed under this application.*

I, or my authorized representative, have reviewed this application and determined that the drawing, sketches, and plans submitted by the Applicant meet the requirements of *A Policy for The Accommodation of Utility Facilities within the Right-of-Way of all Public County Roads.*

**APPROVED**

By **By Tim Bryan at 1:04 pm, Jun 09, 2026**

Tim Bryan, P.E.  
County Engineer

AGREED TO AND APPROVED BY:

\_\_\_\_\_  
Madison County Board President

Date: \_\_\_\_\_

ENTERED INTO THE MINUTES OF THE BOARD OF SUPERVISORS OF MADISON COUNTY, MISSISSIPPI ON THIS

\_\_\_\_\_ DAY OF \_\_\_\_\_, 20\_\_\_\_\_.

**Appendix 1**

County Road Name: \_\_\_\_\_  
Beginning Location: \_\_\_\_\_ Ending Location: \_\_\_\_\_  
Length of Project: \_\_\_\_\_ Section: \_\_\_\_\_ Township: \_\_\_\_\_ Range: \_\_\_\_\_  
Description of Work: \_\_\_\_\_  
\_\_\_\_\_  
\_\_\_\_\_



County Road Name: \_\_\_\_\_  
Beginning Location: \_\_\_\_\_ Ending Location: \_\_\_\_\_  
Length of Project: \_\_\_\_\_ Section: \_\_\_\_\_ Township: \_\_\_\_\_ Range: \_\_\_\_\_  
Description of Work: \_\_\_\_\_  
\_\_\_\_\_  
\_\_\_\_\_

County Road Name: \_\_\_\_\_  
Beginning Location: \_\_\_\_\_ Ending Location: \_\_\_\_\_  
Length of Project: \_\_\_\_\_ Section: \_\_\_\_\_ Township: \_\_\_\_\_ Range: \_\_\_\_\_  
Description of Work: \_\_\_\_\_  
\_\_\_\_\_  
\_\_\_\_\_

County Road Name: \_\_\_\_\_  
Beginning Location: \_\_\_\_\_ Ending Location: \_\_\_\_\_  
Length of Project: \_\_\_\_\_ Section: \_\_\_\_\_ Township: \_\_\_\_\_ Range: \_\_\_\_\_  
Description of Work: \_\_\_\_\_  
\_\_\_\_\_  
\_\_\_\_\_

County Road Name: \_\_\_\_\_  
Beginning Location: \_\_\_\_\_ Ending Location: \_\_\_\_\_  
Length of Project: \_\_\_\_\_ Section: \_\_\_\_\_ Township: \_\_\_\_\_ Range: \_\_\_\_\_  
Description of Work: \_\_\_\_\_  
\_\_\_\_\_  
\_\_\_\_\_

# LOCATION MAP: F 866 SHARON RD, CANTON, MS 39110, USA

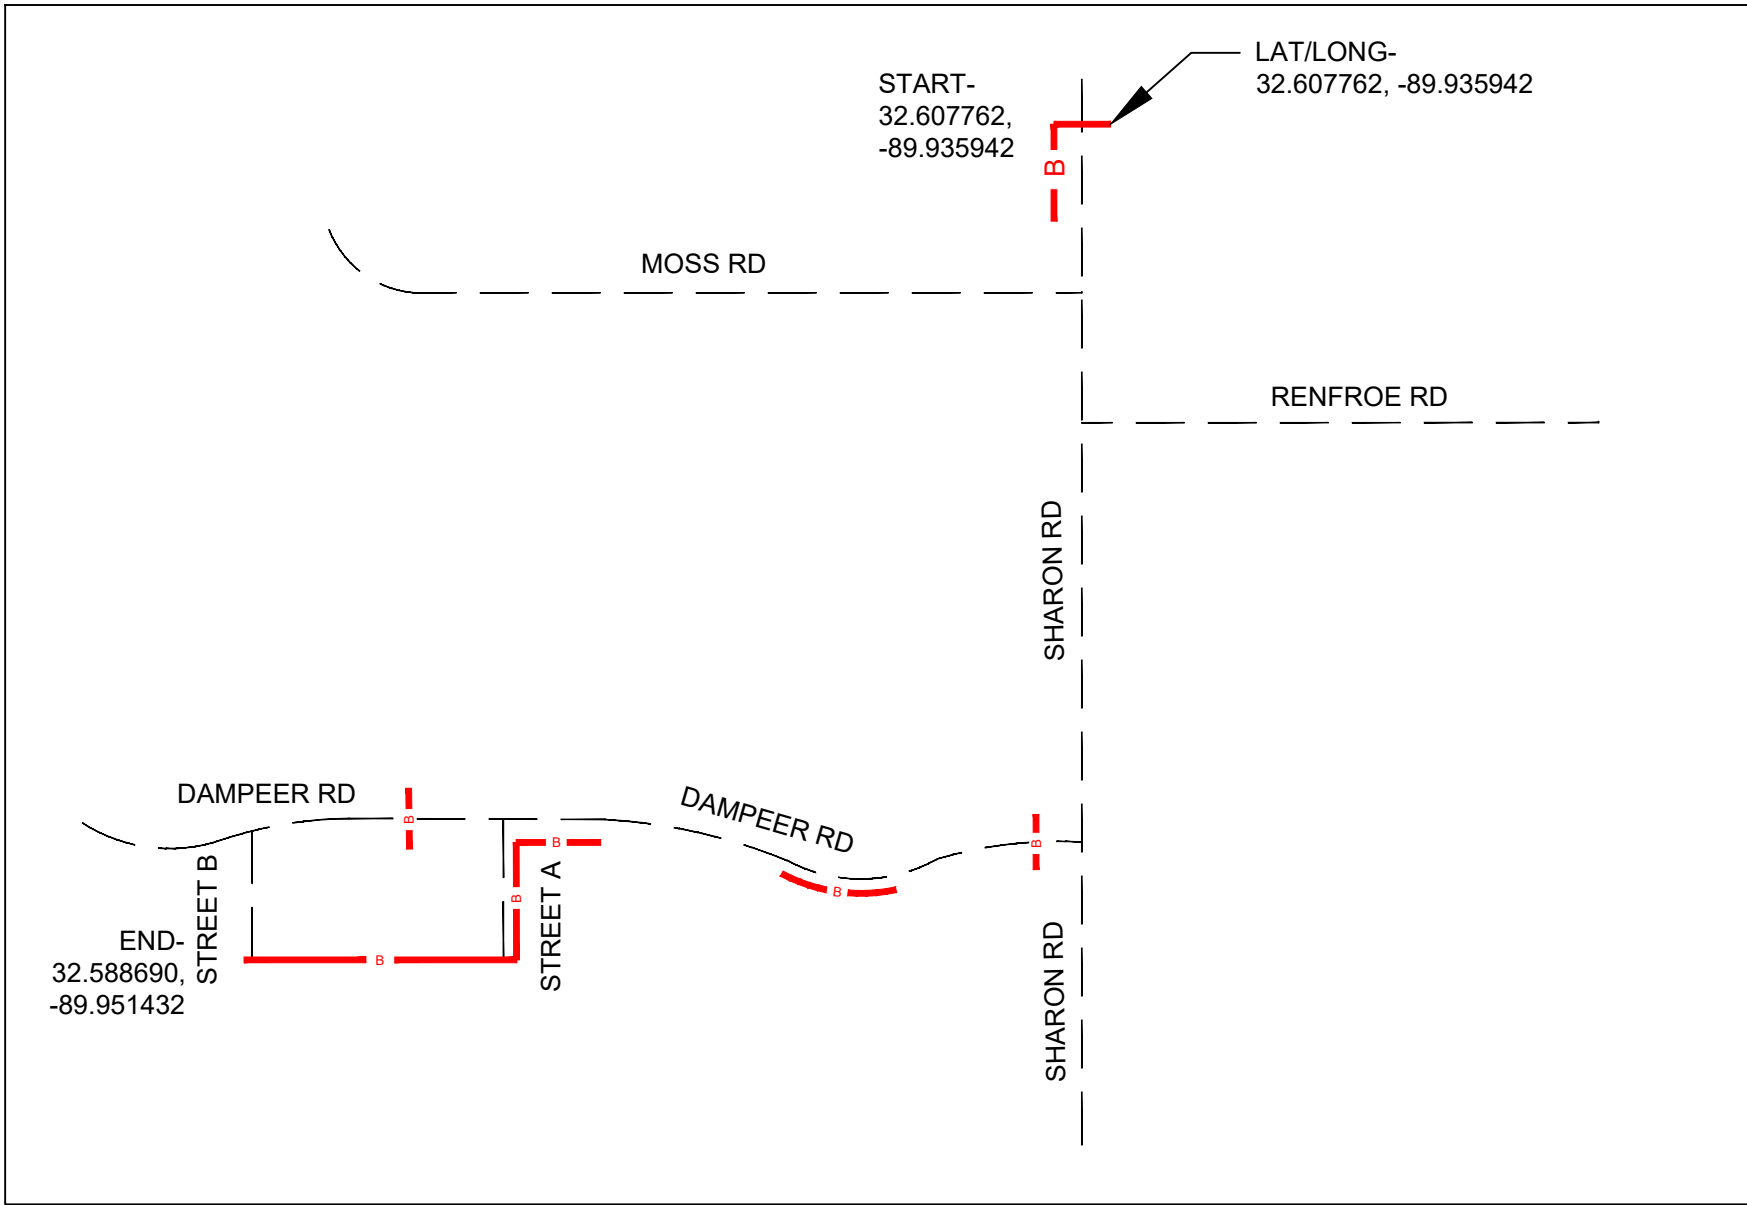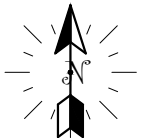

BURIED SYMBOL LEGEND	
	PROPOSED BURIED CABLE
	PROPOSED INNERDUCT
	PROPOSED FLEX PIPE -2 IN
	PROPOSED BORE
	PROPOSED (3'X3'X3')BORE PIT
	PROPOSED 10"X15"X12" HANDHOLE
	PROPOSED 30"X48"X36" HANDHOLE
	LASHING
	RIGHT OF WAY
	EDGE OF PAVEMENT
	BACK OF CURB
	CENTER LINE
	UTILITY EASEMENT
	PARCEL LINE
	SIDE WALK

UTILITY LEGEND	
Utilities	Description
	DRAINAGE DITCH
	WATER

UTILITIES DETAIL KEY	
Utilities	Description
	CULVERT
	POT HOLE

- Project names: EWO- A059JQY
- Service Provider name: AT&T
- Description of proposed work to include:
- Linear feet of Aerial placement: 0'
- Linear feet of Proposed Strand placement: 0'
- Total feet of underground placement: 5242'
- Linear feet of underground cable placement: 4087'
- Linear feet of HDPE/Inner-duct placement: 1155'
- Number of Driveway bores :0
- Number of Road Bores :6
- Depth of utility to be installed (Parallel to Road): 48"
- Depth of utility to be installed (Under Road/Pavement): 48"
- Number of HANDHOLE /pull boxes/vaults to be installed: 12
- Number of BORE PIT to be installed: 8
- Number of PED to be installed: 0
- Number of sidewalk breaks: 0

**CAUTION**  
Volts to Ground  
**301V-15kV**

**CALL BEFORE YOU DIG**



**MISSISSIPPI  
DIAL 811**  
www.call811.com

TWO FULL BUS. DAYS BEFORE YOU DIG

IT IS THE CONTRACTORS RESPONSIBILITY TO CONTACT UTILITY COMPANIES PRIOR TO ANY CONSTRUCTION AS THE LOCATION OF UTILITIES SHOWN ON THIS PLAT ARE APPROXIMATE AND POSSIBLY INCOMPLETE. THEREFORE CERTIFICATION TO THE LOCATION OF ALL UNDERGROUND UTILITIES IS WITHHELD.

DRAWING NOT TO SCALE





DATE: 05/15/2026	VERSION: 0
---------------------	---------------



**ATTSE**

PROPOSED TELEPHONE FACILITIES  
ON RIGHT OF WAY OF  
MADISON COUNTY  
F 866 SHARON RD

GEO LOC:	72101
Designer:	TURPIN, FREDDIE
Phone:	769-229-4117
Authorization:	A059JQY
Dwg.	1 of 15

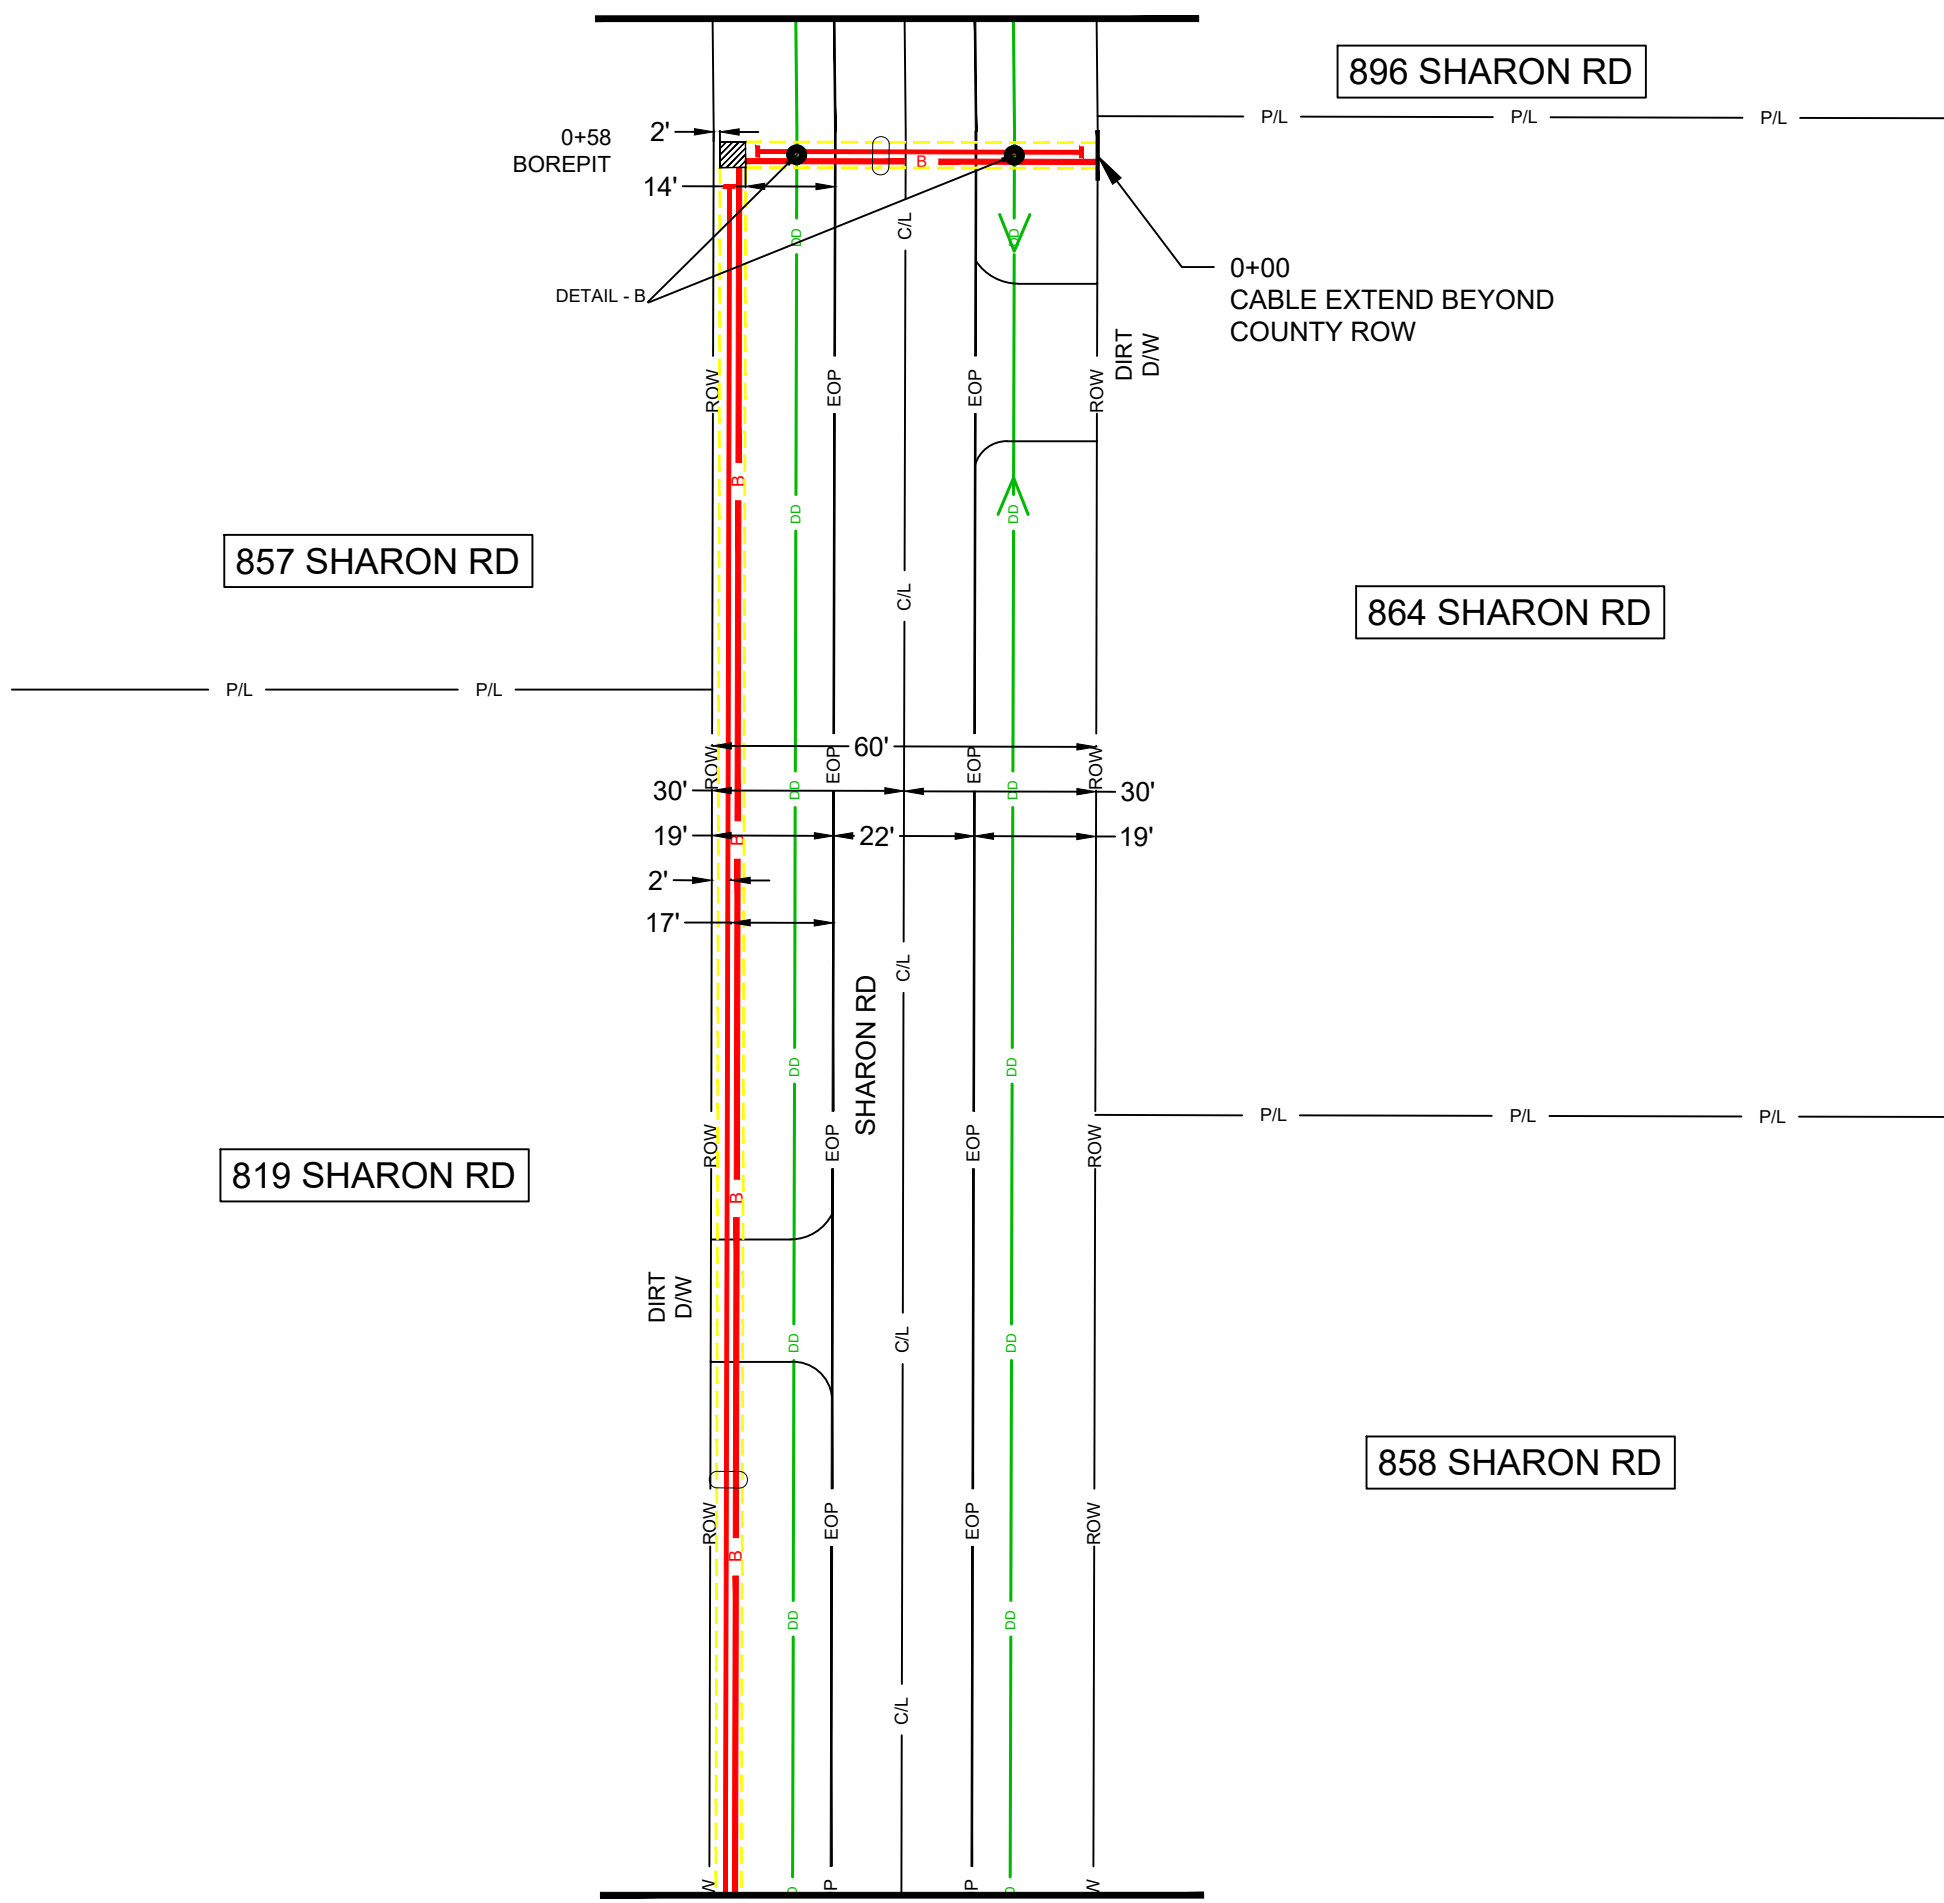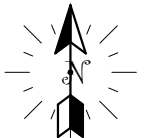



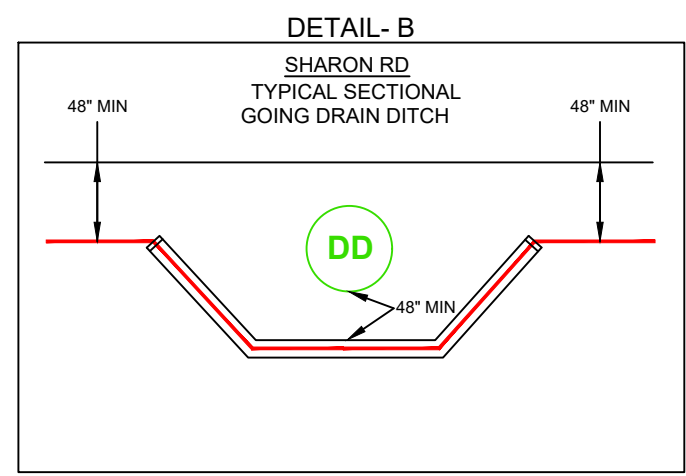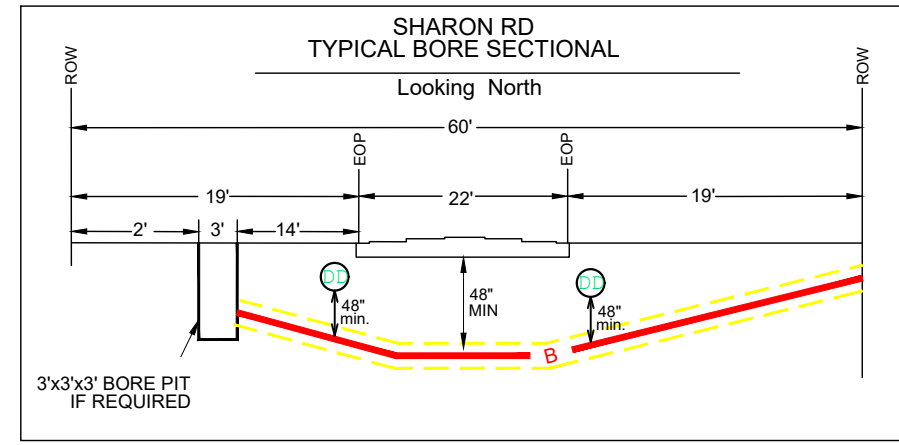



- PROPOSED AT&T BURIED FIBER INSTALLED @ 48" MIN DEPTH.
- PROPOSED FLEX PIPE -2 IN
- PROPOSED BORE
- LASHING
- BORE PIT (3'X3'X3') REMOVE AND RESTORE 25SF OF GRASS AREA TO EQUAL OR BETTER CONDITION.
- DRAINAGE DITCH
- CULVERT
- POT HOLE




DRAWING NOT TO SCALE	
<b>ATTSE</b>	
PROPOSED TELEPHONE FACILITIES ON RIGHT OF WAY OF MADISON COUNTY	
F 866 SHARON RD	
GEO LOC:	72101
Designer:	TURPIN, FREDDIE
Phone:	769-229-4117
Authorization:	A059JQY
Dwg.	2 of 15

TO DWG 3




-  PROPOSED AT&T BURIED FIBER INSTALLED @ 48" MIN DEPTH.
-  PROPOSED FLEX PIPE -2 IN
-  PROPOSED BORE
-  BORE PIT (3'X3'X3') REMOVE AND RESTORE 25SF OF GRASS AREA TO EQUAL OR BETTER CONDITION.
-  LASHING
-  DRAINAGE DITCH


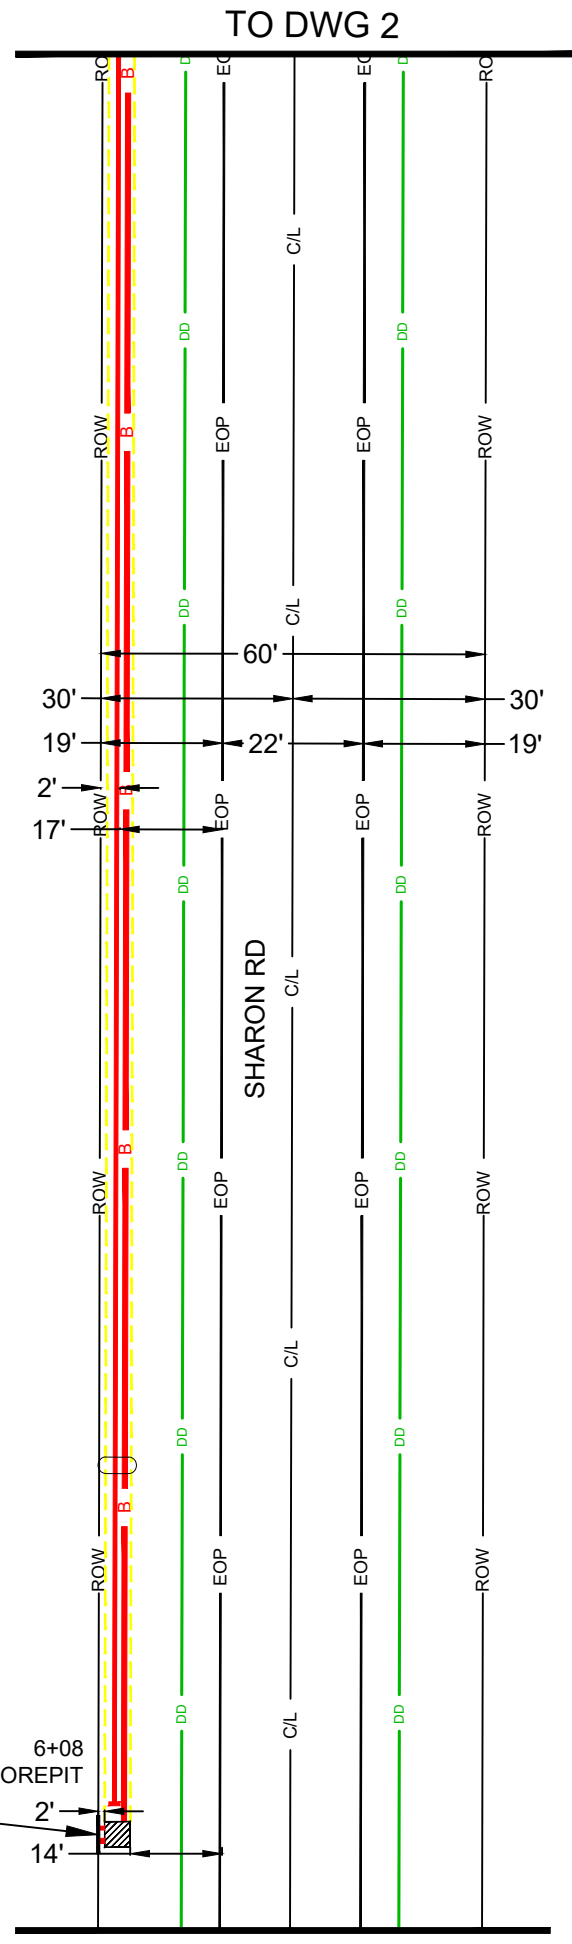


<b>DRAWING NOT TO SCALE</b>	
<b>ATTSE</b>	
PROPOSED TELEPHONE FACILITIES ON RIGHT OF WAY OF MADISON COUNTY	
F 866 SHARON RD	
GEO LOC:	72101
Designer:	TURPIN, FREDDIE
Phone:	769-229-4117
Authorization:	A059JQY
Dwg.	3 of 15

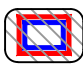



- ID — PROPOSED AT&T 1.5" INNERDUCT  
INSTALLED @ 48" MIN DEPTH.
- - - PROPOSED BORE
-  INSTALL 1-10"Wx15"Lx12"D HANDHOLE  
REMOVE AND RESTORE 35SF OF GRASS  
AREA TO EQUAL OR BETTER CONDITION
- W — WATER
- DD — DRAINAGE DITCH

V/L

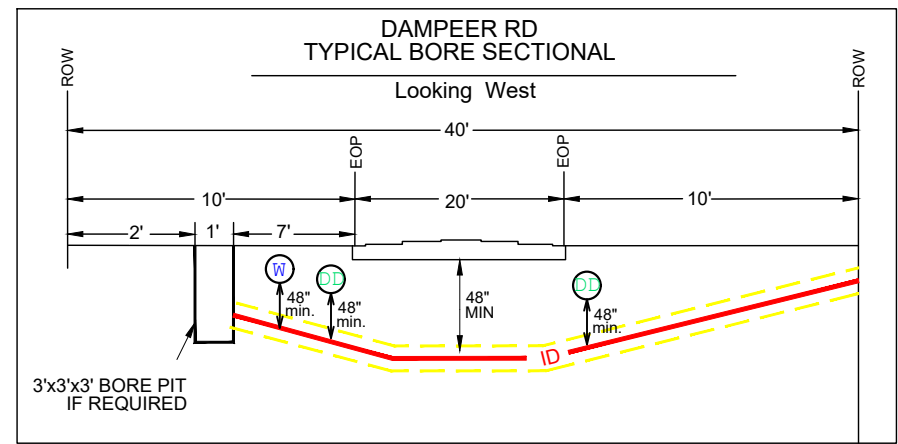
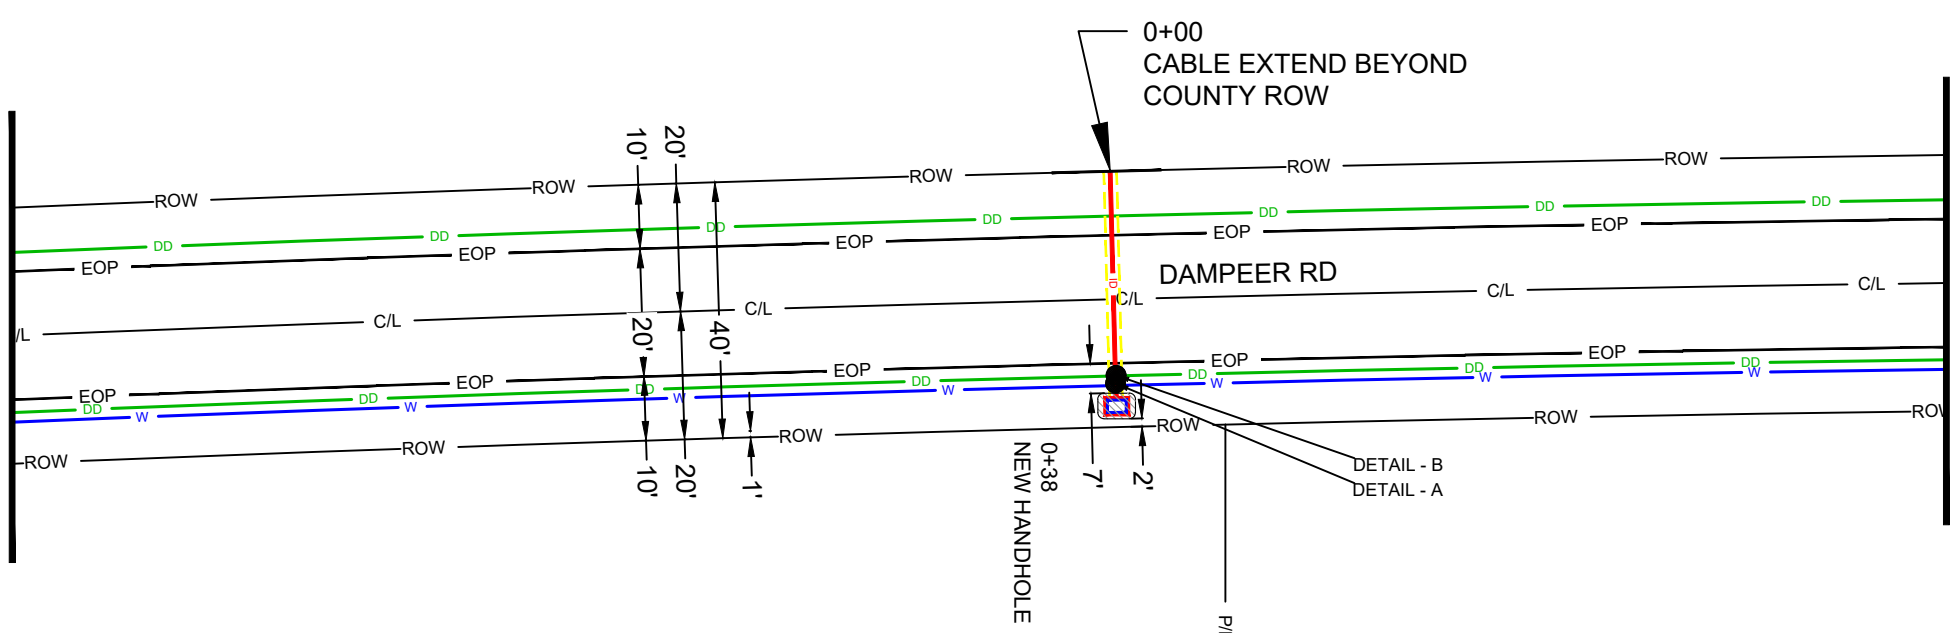


509 DAMPEER RD




529 DAMPEER RD

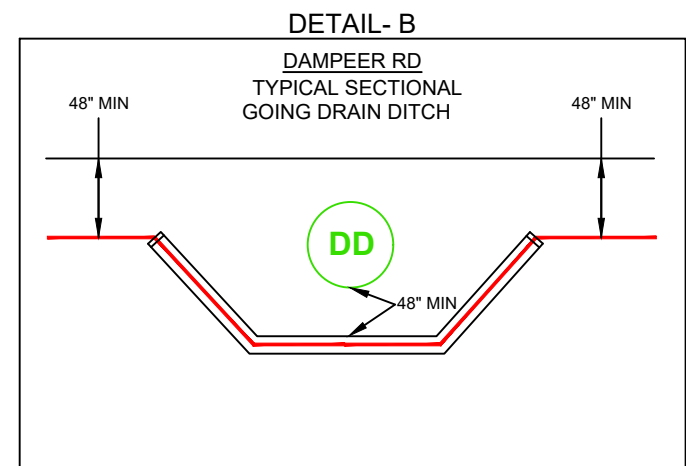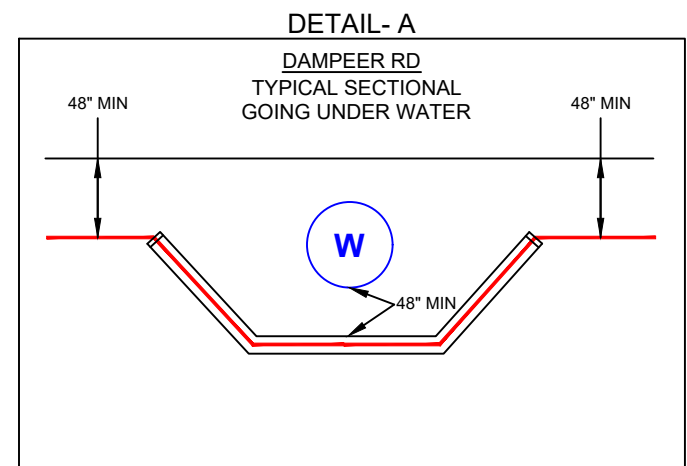


DRAWING NOT TO SCALE	
<b>ATTSE</b>	
PROPOSED TELEPHONE FACILITIES ON RIGHT OF WAY OF MADISON COUNTY	
F 866 SHARON RD	
GEO LOC:	72101
Designer:	TURPIN, FREDDIE
Phone:	769-229-4117
Authorization:	A059JQY
Dwg.	4 of 15

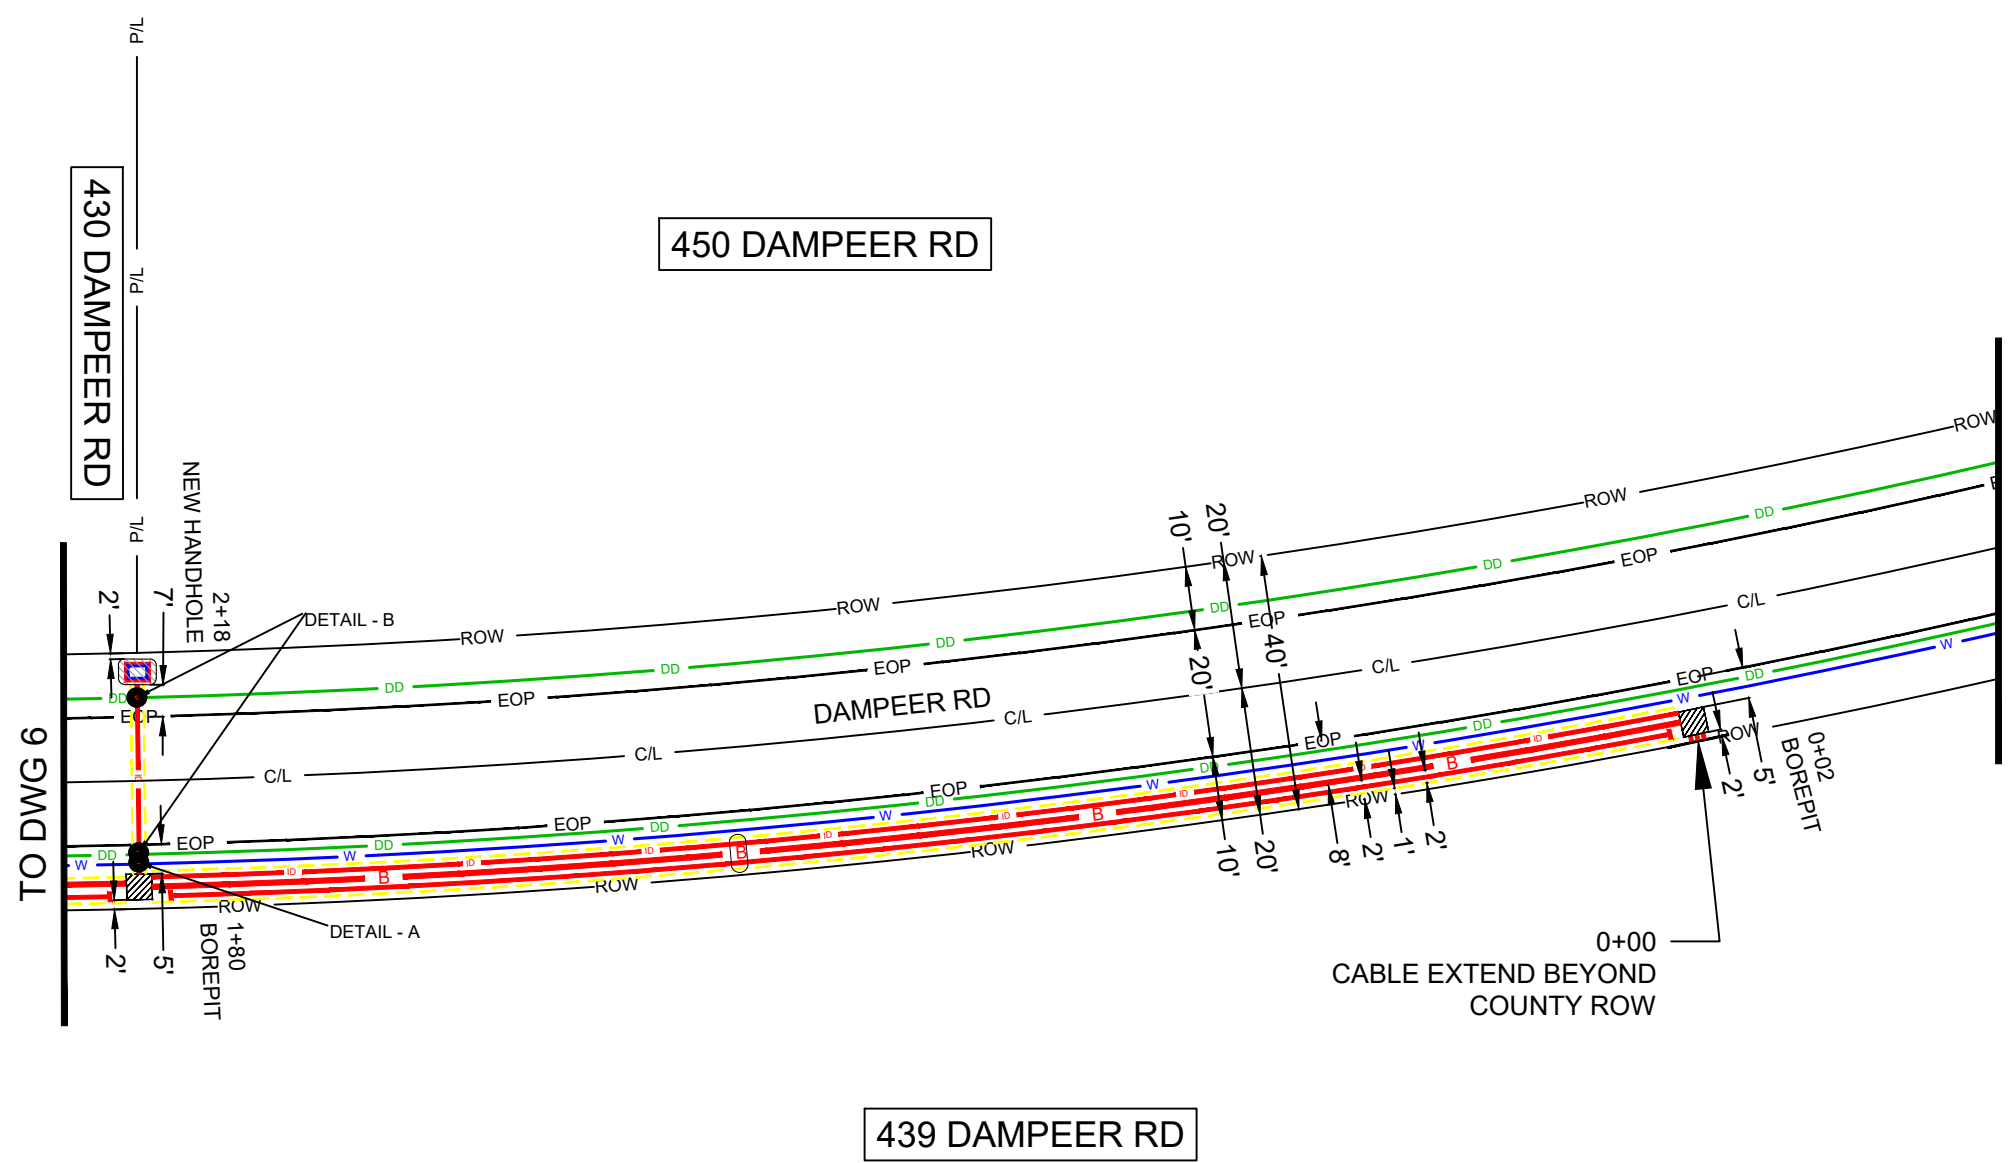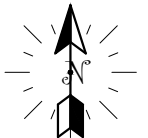


- B — PROPOSED AT&T BURIED FIBER INSTALLED @ 48" MIN DEPTH.
- ID — PROPOSED AT&T 1.5" INNERDUCT INSTALLED @ 48" MIN DEPTH.
- [ ] — PROPOSED FLEX PIPE -2 IN
- - - PROPOSED BORE
- INSTALL 1-10"Wx15"Lx12"D HANDHOLE REMOVE AND RESTORE 35SF OF GRASS AREA TO EQUAL OR BETTER CONDITION
- BORE PIT (3'X3'X3') REMOVE AND RESTORE 25SF OF GRASS AREA TO EQUAL OR BETTER CONDITION.
- LASHING
- DD — DRAINAGE DITCH
- W — WATER

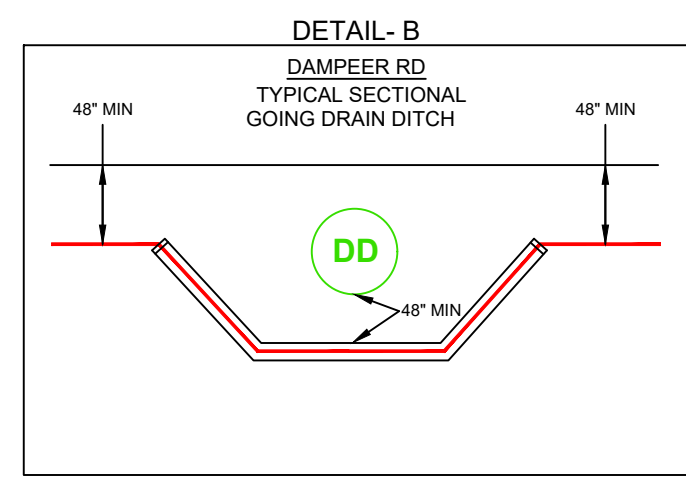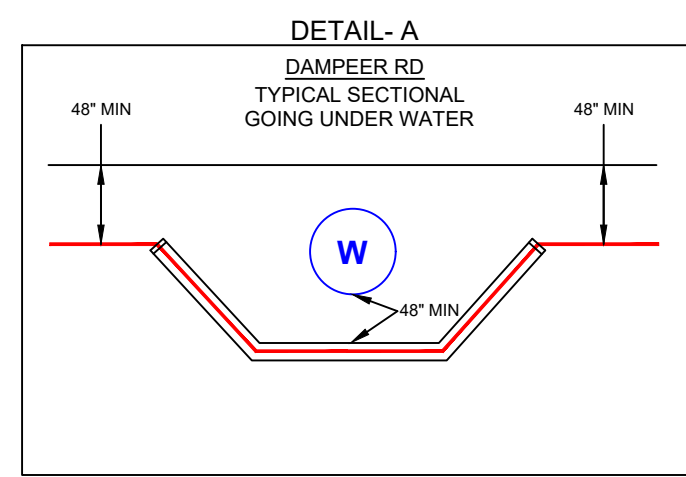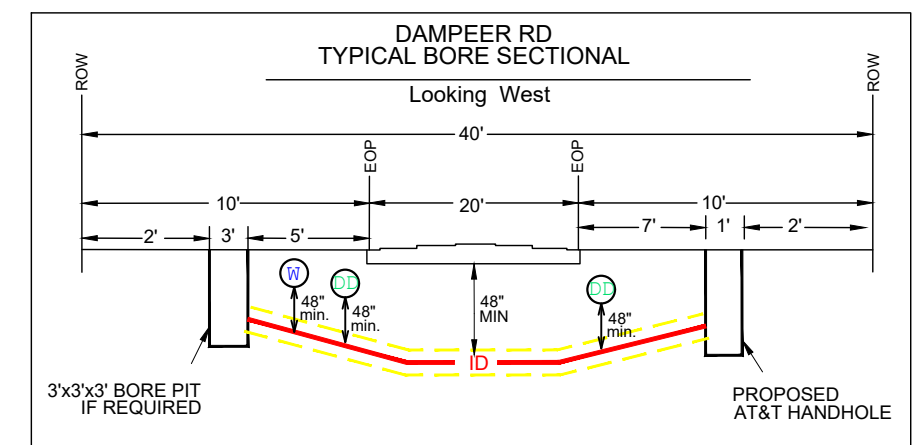


<b>DRAWING NOT TO SCALE</b>	
<b>ATTSE</b>	
PROPOSED TELEPHONE FACILITIES ON RIGHT OF WAY OF MADISON COUNTY	
F 866 SHARON RD	
GEO LOC:	72101
Designer:	TURPIN, FREDDIE
Phone:	769-229-4117
Authorization:	A059JQY
Dwg.	5 of 15

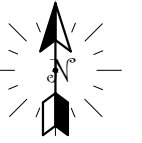

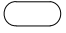- B — PROPOSED AT&T BURIED FIBER  
INSTALLED @ 48" MIN DEPTH.
- |—|— PROPOSED FLEX PIPE -2 IN
- - - PROPOSED BORE
-  LASHING
- DD — DRAINAGE DITCH
- W — WATER

430 DAMPEER RD

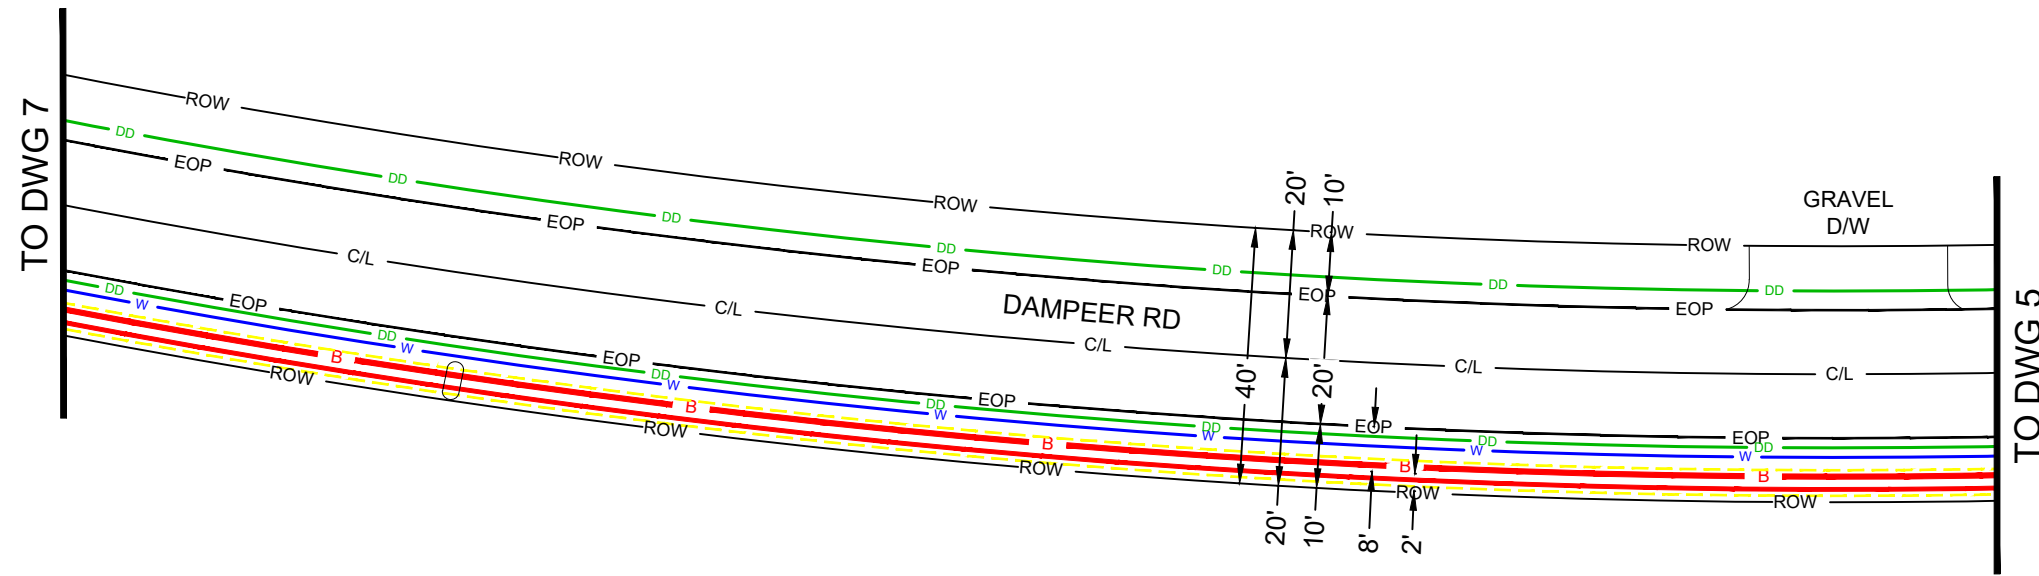

V/L

DRAWING NOT TO SCALE

ATTSE

PROPOSED TELEPHONE FACILITIES  
ON RIGHT OF WAY OF  
MADISON COUNTY

F 866 SHARON RD

GEO LOC:  
72101

Designer:  
TURPIN, FREDDIE


Phone:  
769-229-4117

Authorization:  
A059JQY



Dwg. 6 of 15



- B — PROPOSED AT&T BURIED FIBER INSTALLED @ 48" MIN DEPTH.
- F — PROPOSED FLEX PIPE -2 IN
- - - PROPOSED BORE
- BORE PIT (3'X3'X3') REMOVE AND RESTORE 25SF OF GRASS AREA TO EQUAL OR BETTER CONDITION.
- LASHING
- DD — DRAINAGE DITCH
- W — WATER

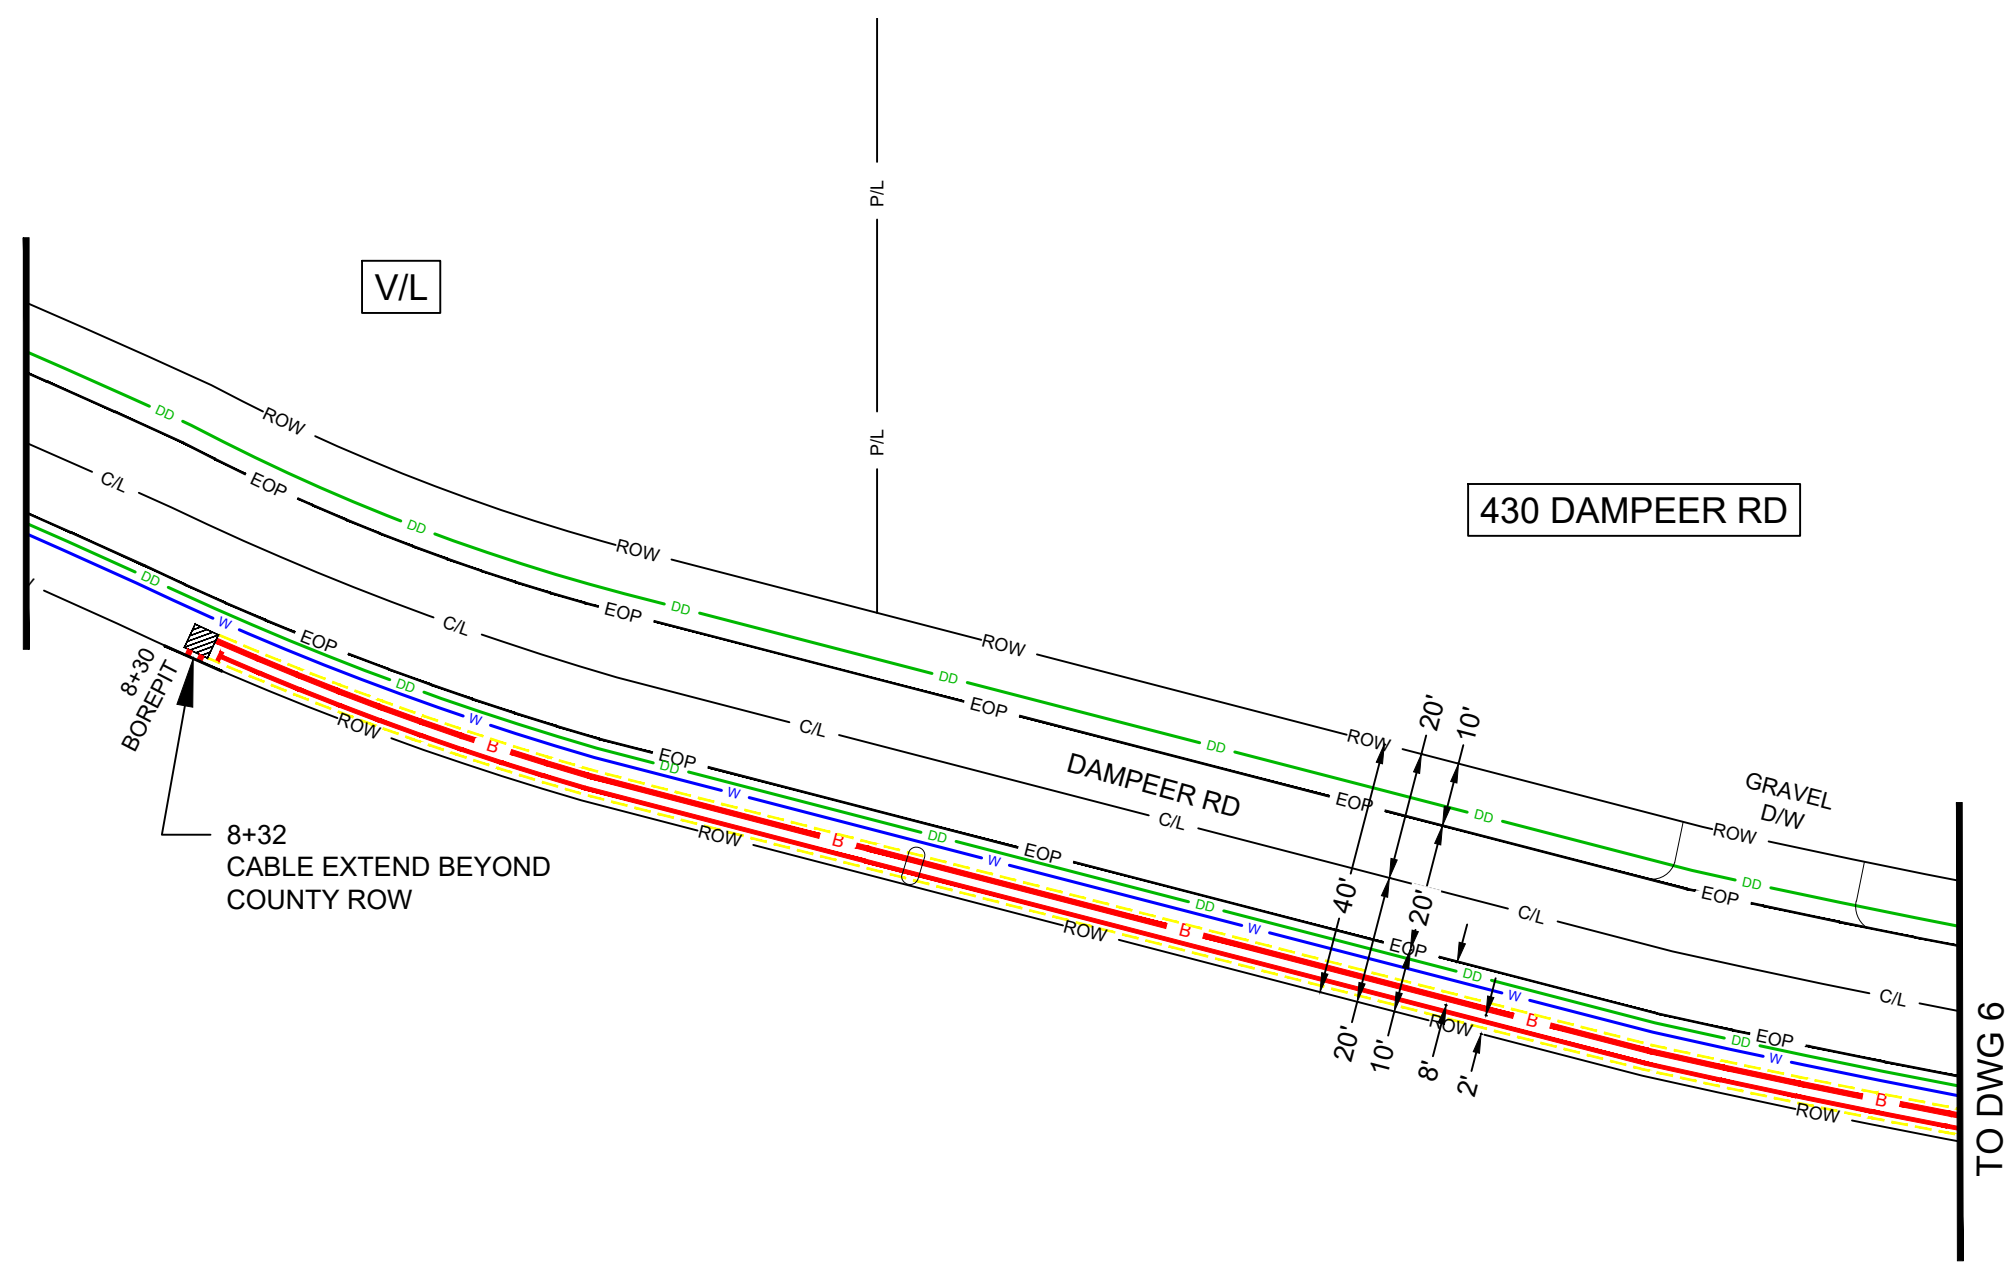

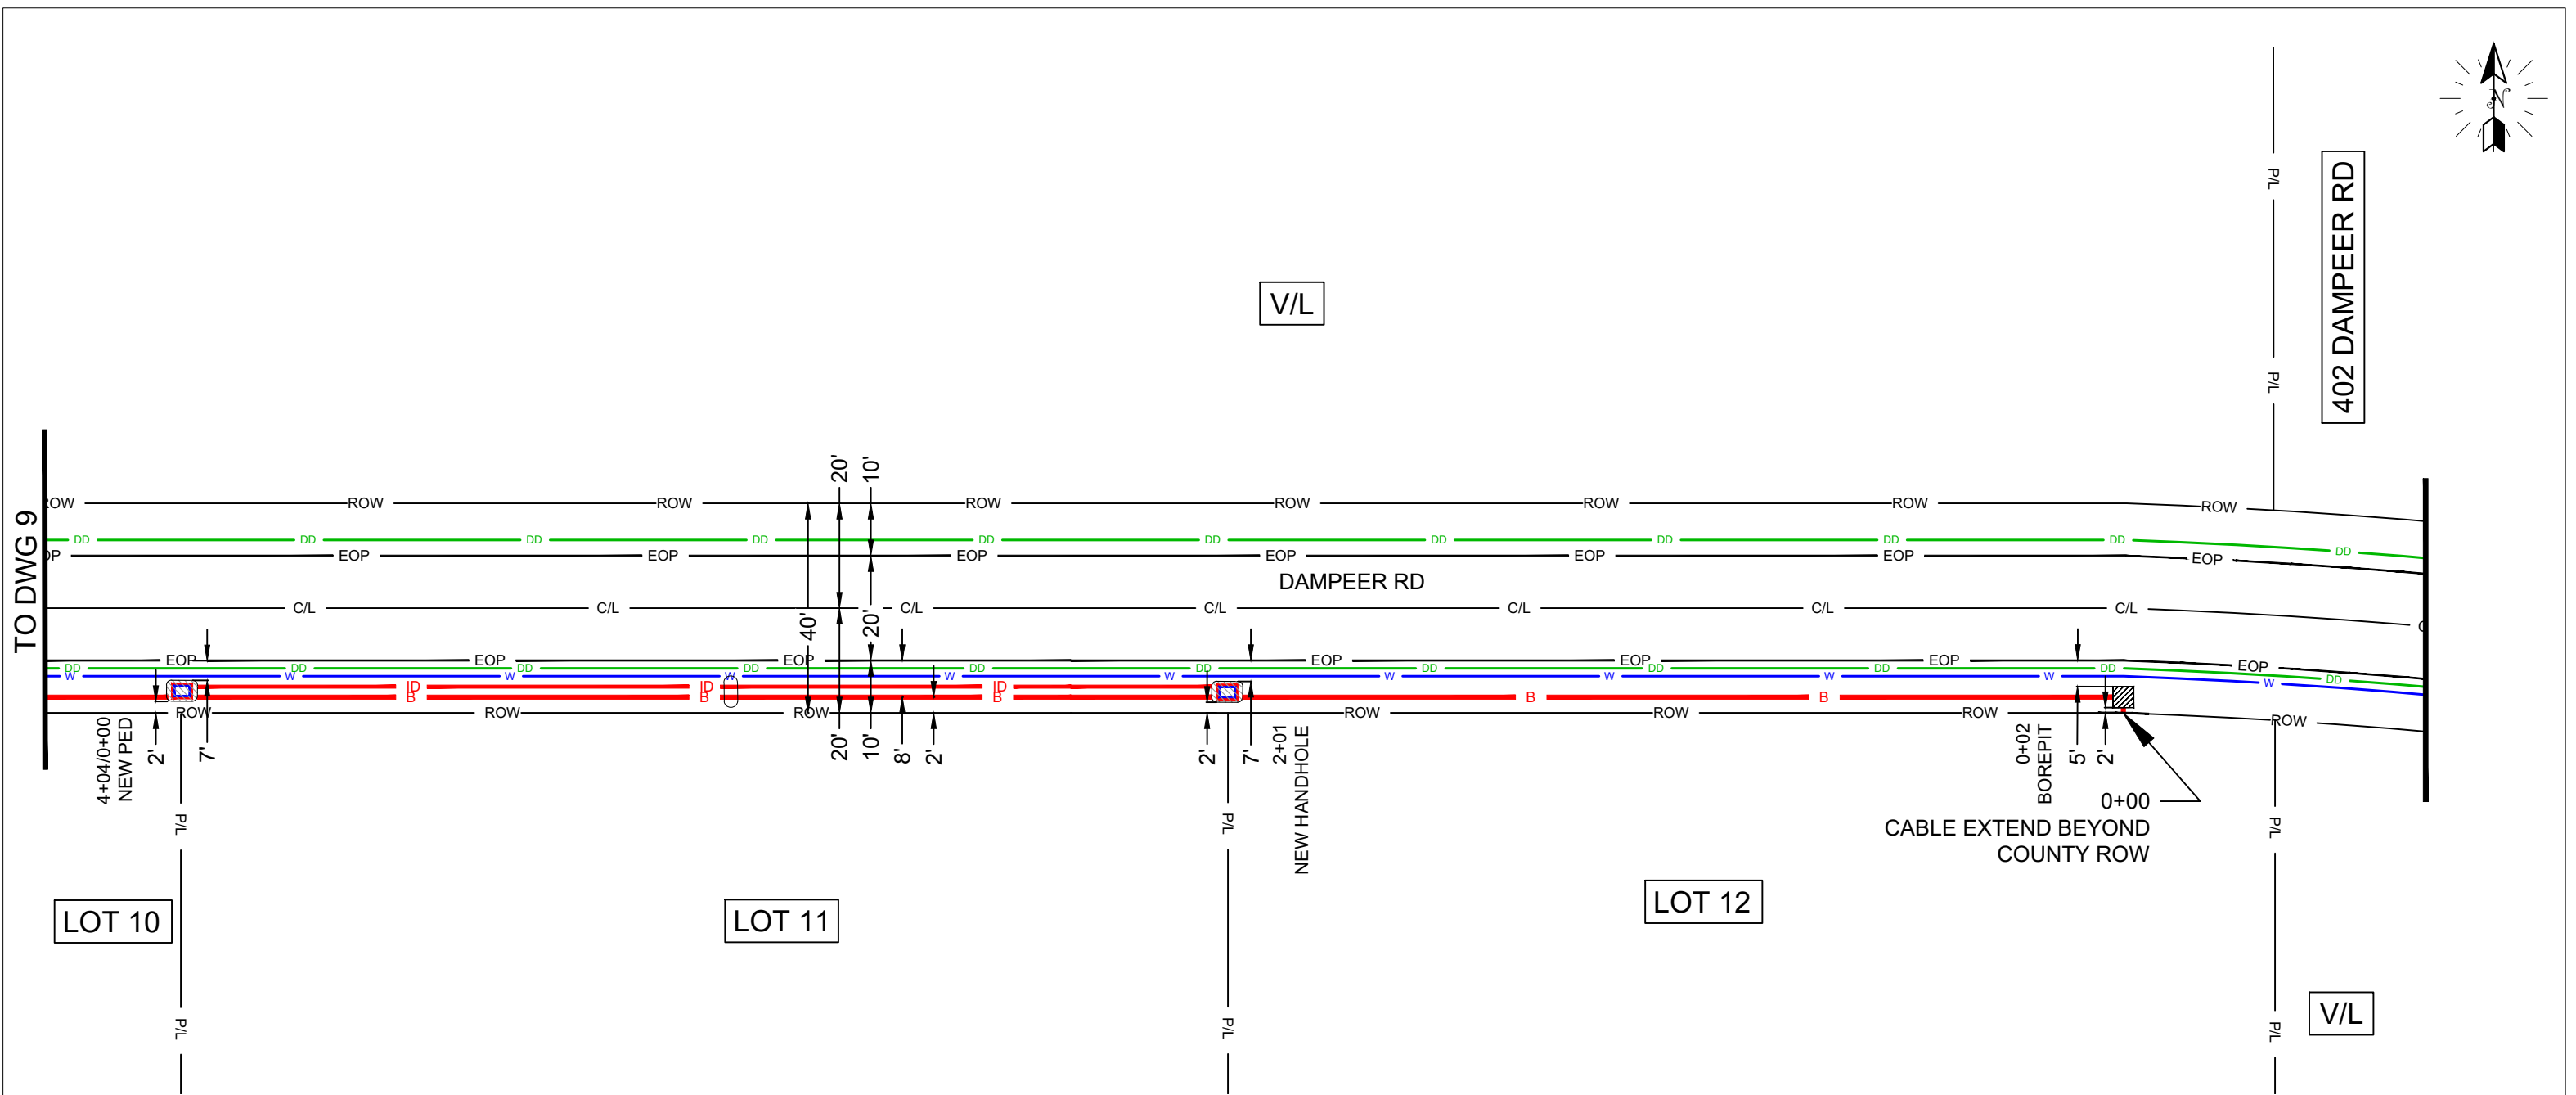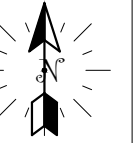



 


<b>DRAWING NOT TO SCALE</b>	
<b>ATTSE</b>	
PROPOSED TELEPHONE FACILITIES ON RIGHT OF WAY OF MADISON COUNTY	
F 866 SHARON RD	
GEO LOC:	72101
Designer:	TURPIN, FREDDIE
Phone:	769-229-4117
Authorization:	A059JQY
Dwg.	7 of 15



LOT 10

LOT 11

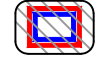LOT 12

-  **PROPOSED AT&T BURIED FIBER  
INSTALLED @ 48" MIN DEPTH.**
-  **PROPOSED AT&T 1.5" INNERDUCT  
INSTALLED @ 48" MIN DEPTH.**
-  **INSTALL 1-10"Wx15"Lx12"D HANDHOLE  
REMOVE AND RESTORE 35SF OF GRASS  
AREA TO EQUAL OR BETTER CONDITION**
-  **BORE PIT (3'X3'X3') REMOVE AND  
RESTORE 25SF OF GRASS AREA  
TO EQUAL OR BETTER CONDITION.**
-  **LASHING**
-  **DRAINAGE DITCH**
-  **WATER**

DRAWING NOT TO SCALE

**ATTSE**

PROPOSED TELEPHONE FACILITIES  
ON RIGHT OF WAY OF  
MADISON COUNTY

F 866 SHARON RD

GEO LOC: 72101

Designer: TURPIN, FREDDIE





Phone: 769-229-4117


Authorization: A059JQY

Dwg. 8 of 15






-  **PROPOSED AT&T BURIED FIBER  
INSTALLED @ 48" MIN DEPTH.**
-  **PROPOSED BORE**
-  **INSTALL 1-30"Wx48"Lx36"D HANDHOLE  
REMOVE AND RESTORE 35SF OF GRASS  
AREA TO EQUAL OR BETTER CONDITION**
-  **BORE PIT (3'X3'X3') REMOVE AND  
RESTORE 25SF OF GRASS AREA  
TO EQUAL OR BETTER CONDITION.**

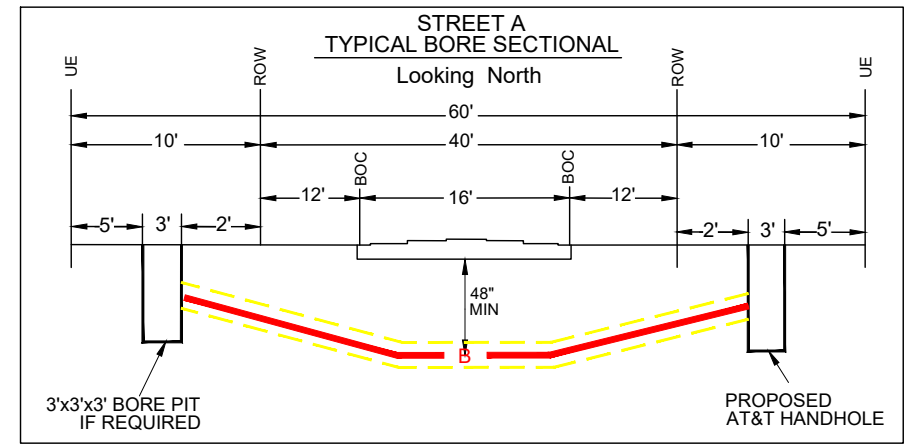

LOT 9

LOT 10

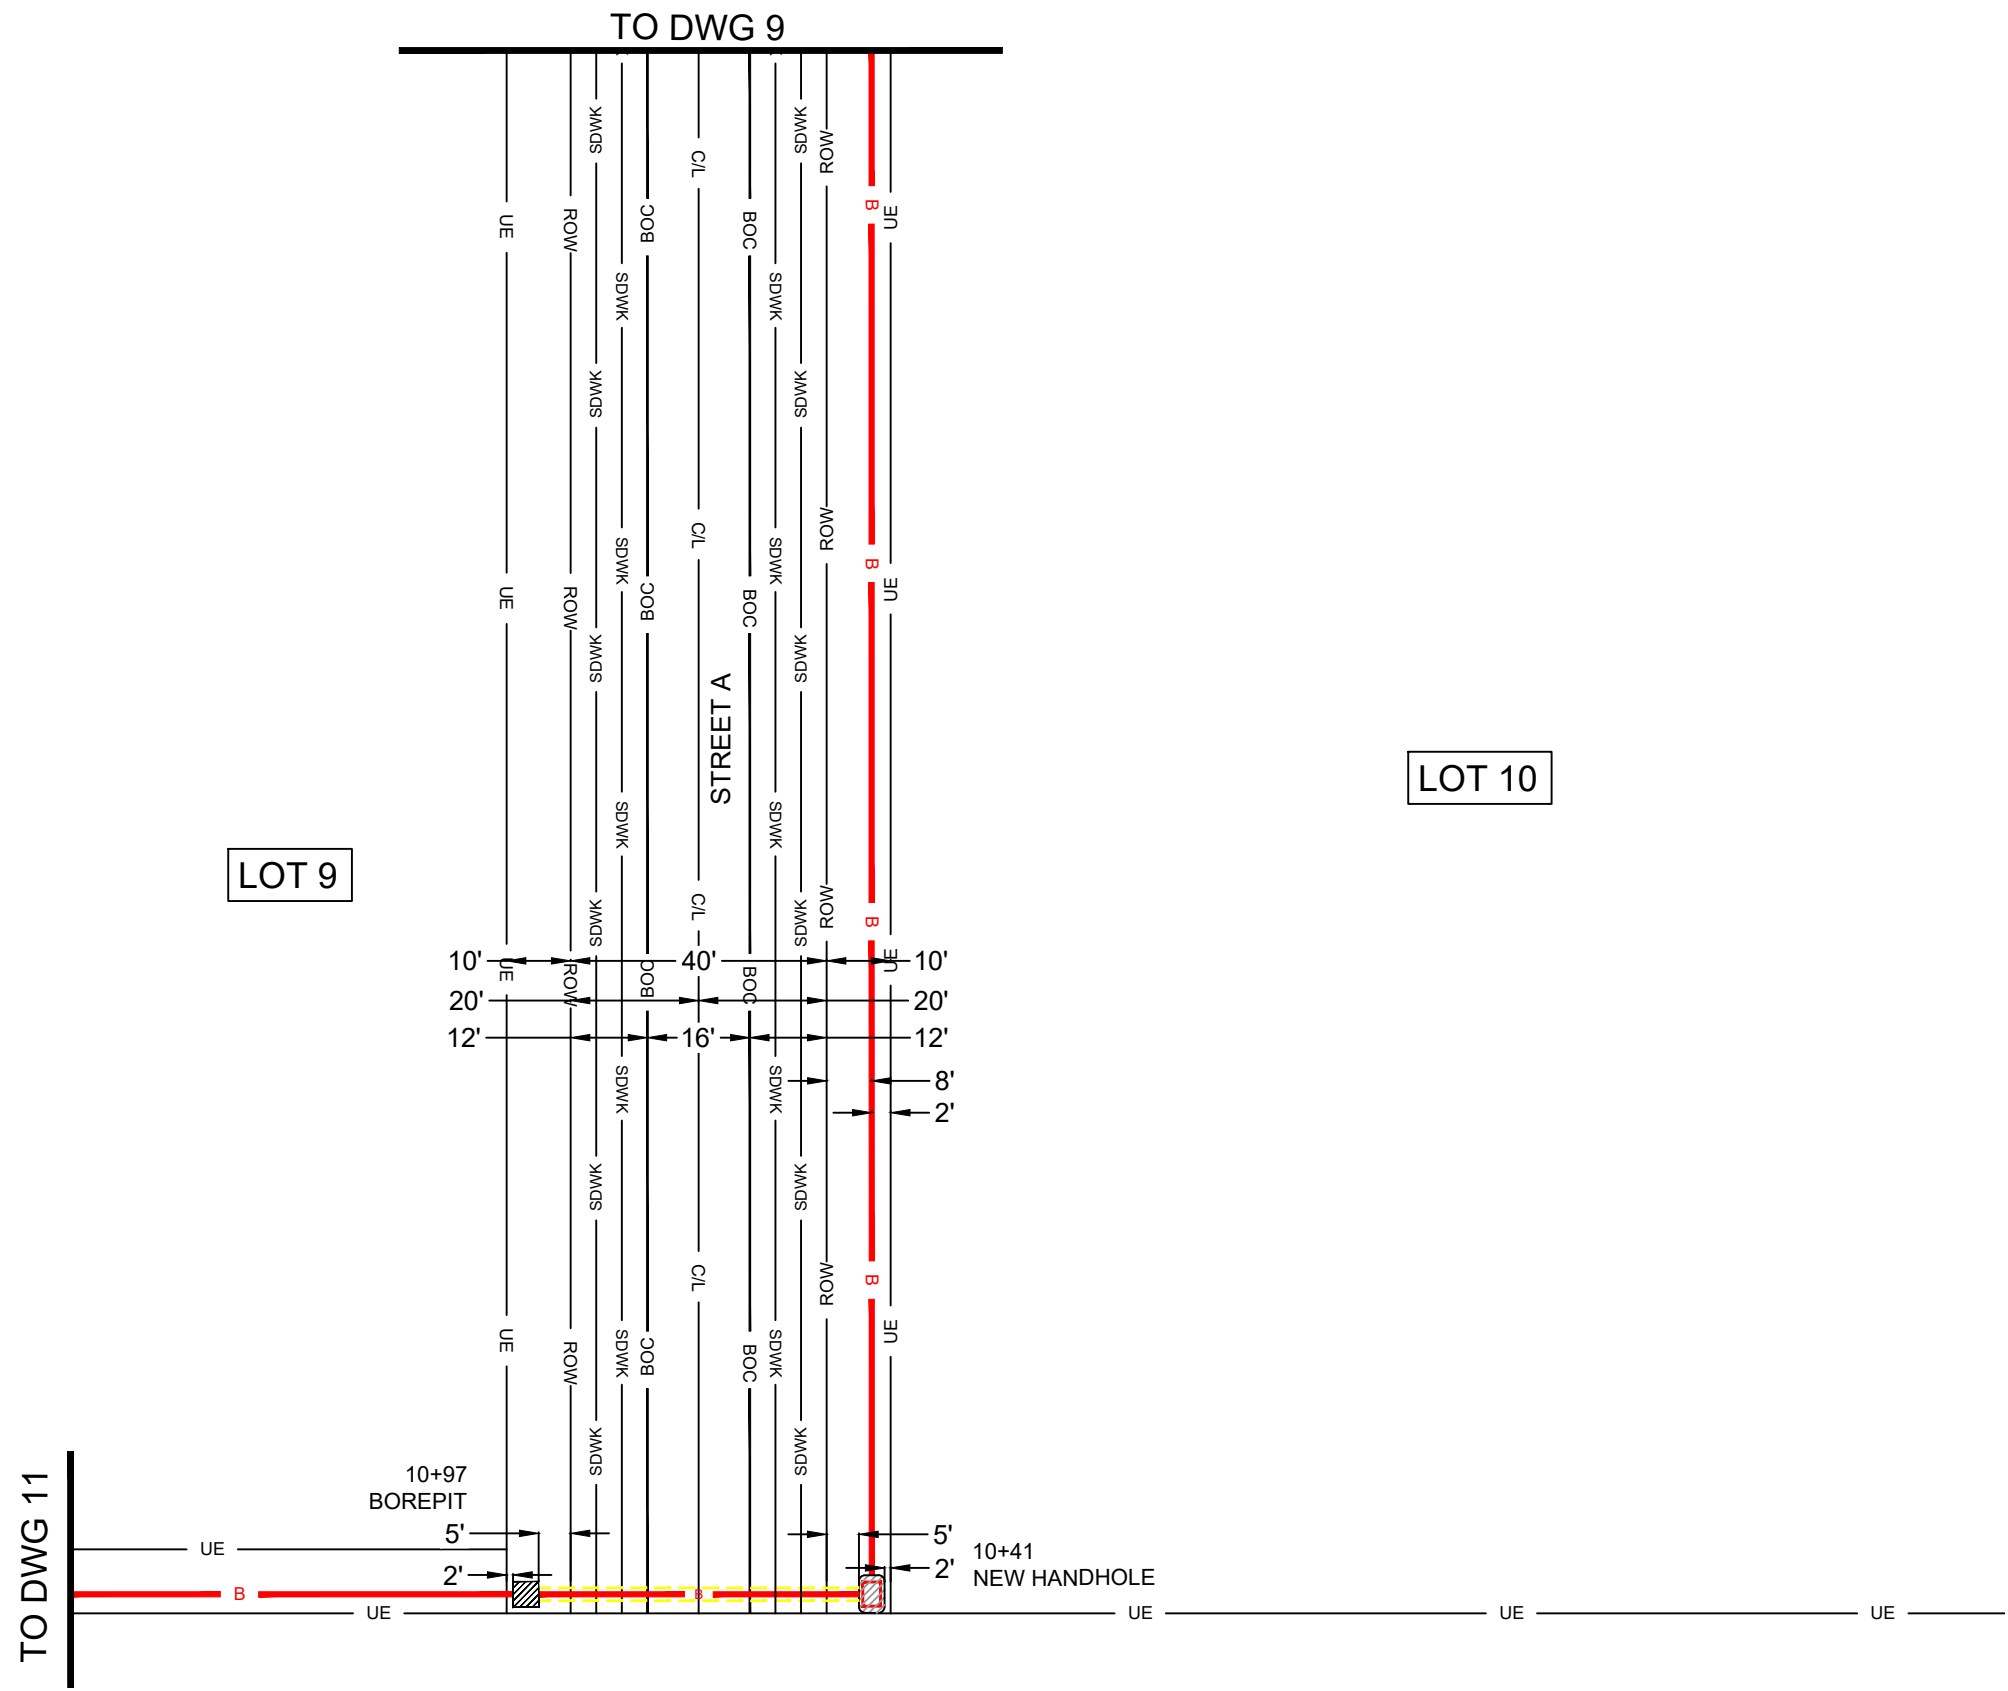

<b>DRAWING NOT TO SCALE</b>	
<b>ATTSE</b>	
PROPOSED TELEPHONE FACILITIES ON RIGHT OF WAY OF MADISON COUNTY	
F 866 SHARON RD	
GEO LOC:	72101
Designer:	TURPIN, FREDDIE
Phone:	769-229-4117
Authorization:	A059JQY
Dwg.	10 of 15



LOT 7

LOT 8


LOT 9

TO DWG 12





TO DWG 10

P/L

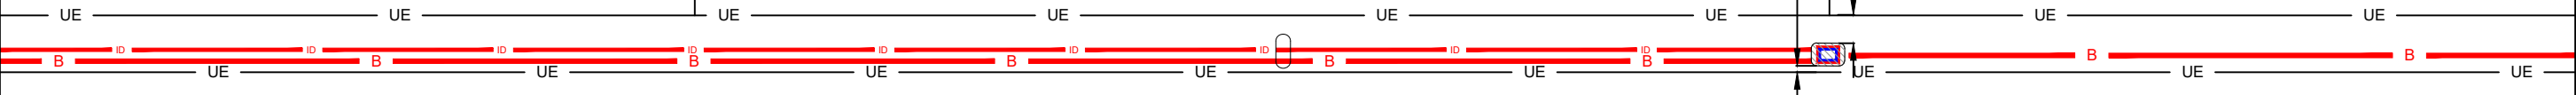
T/D





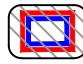

2'  
7'  
4+00  
NEW HANDHOLE

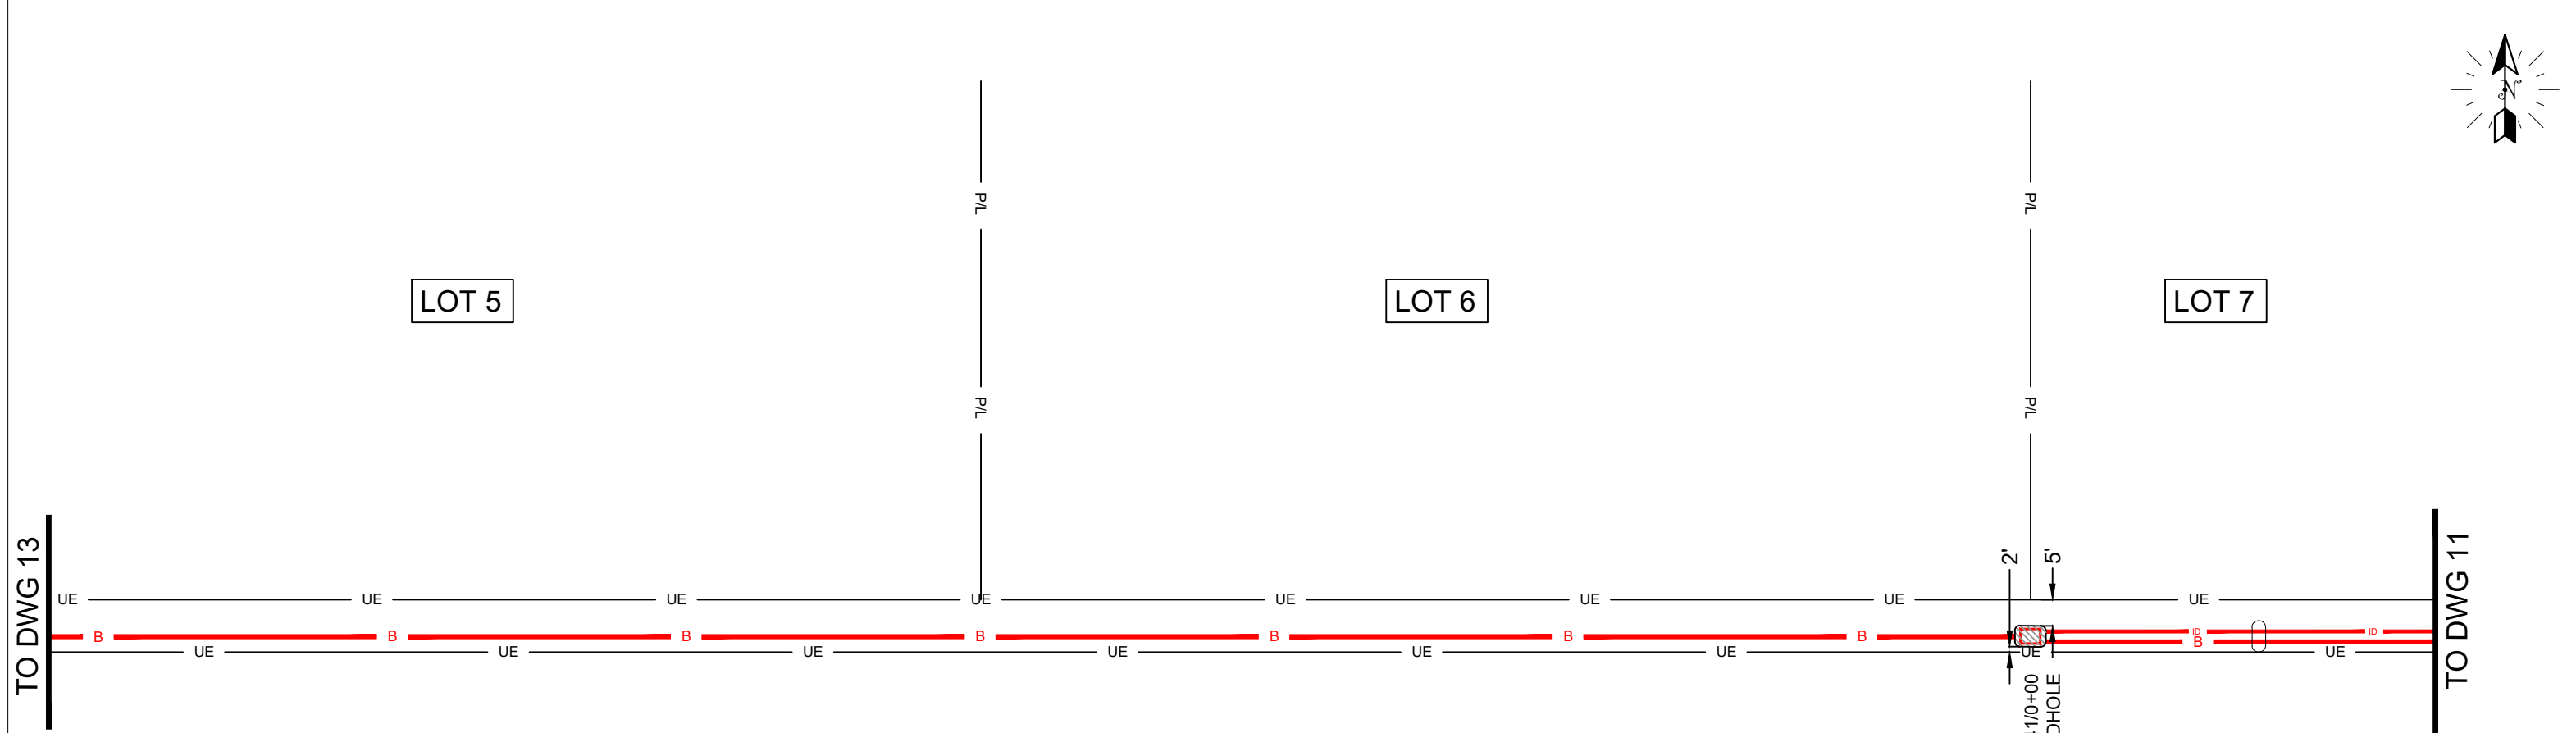
-  PROPOSED AT&T BURIED FIBER  
INSTALLED @ 48" MIN DEPTH.
-  PROPOSED AT&T 1.5" INNERDUCT  
INSTALLED @ 48" MIN DEPTH.
-  INSTALL 1-10"Wx15"Lx12"D HANDHOLE  
REMOVE AND RESTORE 35SF OF GRASS  
AREA TO EQUAL OR BETTER CONDITION
-  LASHING





<b>DRAWING NOT TO SCALE</b>	
<b>ATTSE</b>	
PROPOSED TELEPHONE FACILITIES ON RIGHT OF WAY OF MADISON COUNTY	
F 866 SHARON RD	
GEO LOC:	72101
Designer:	TURPIN, FREDDIE
Phone:	769-229-4117
Authorization:	A059JQY
Dwg. <u>11</u> of <u>15</u>	




-  PROPOSED AT&T BURIED FIBER  
INSTALLED @ 48" MIN DEPTH.
-  PROPOSED AT&T 1.5" INNERDUCT  
INSTALLED @ 48" MIN DEPTH.
-  INSTALL 1-30"Wx48"Lx36"D HANDHOLE  
REMOVE AND RESTORE 35SF OF GRASS  
AREA TO EQUAL OR BETTER CONDITION
-  LASHING
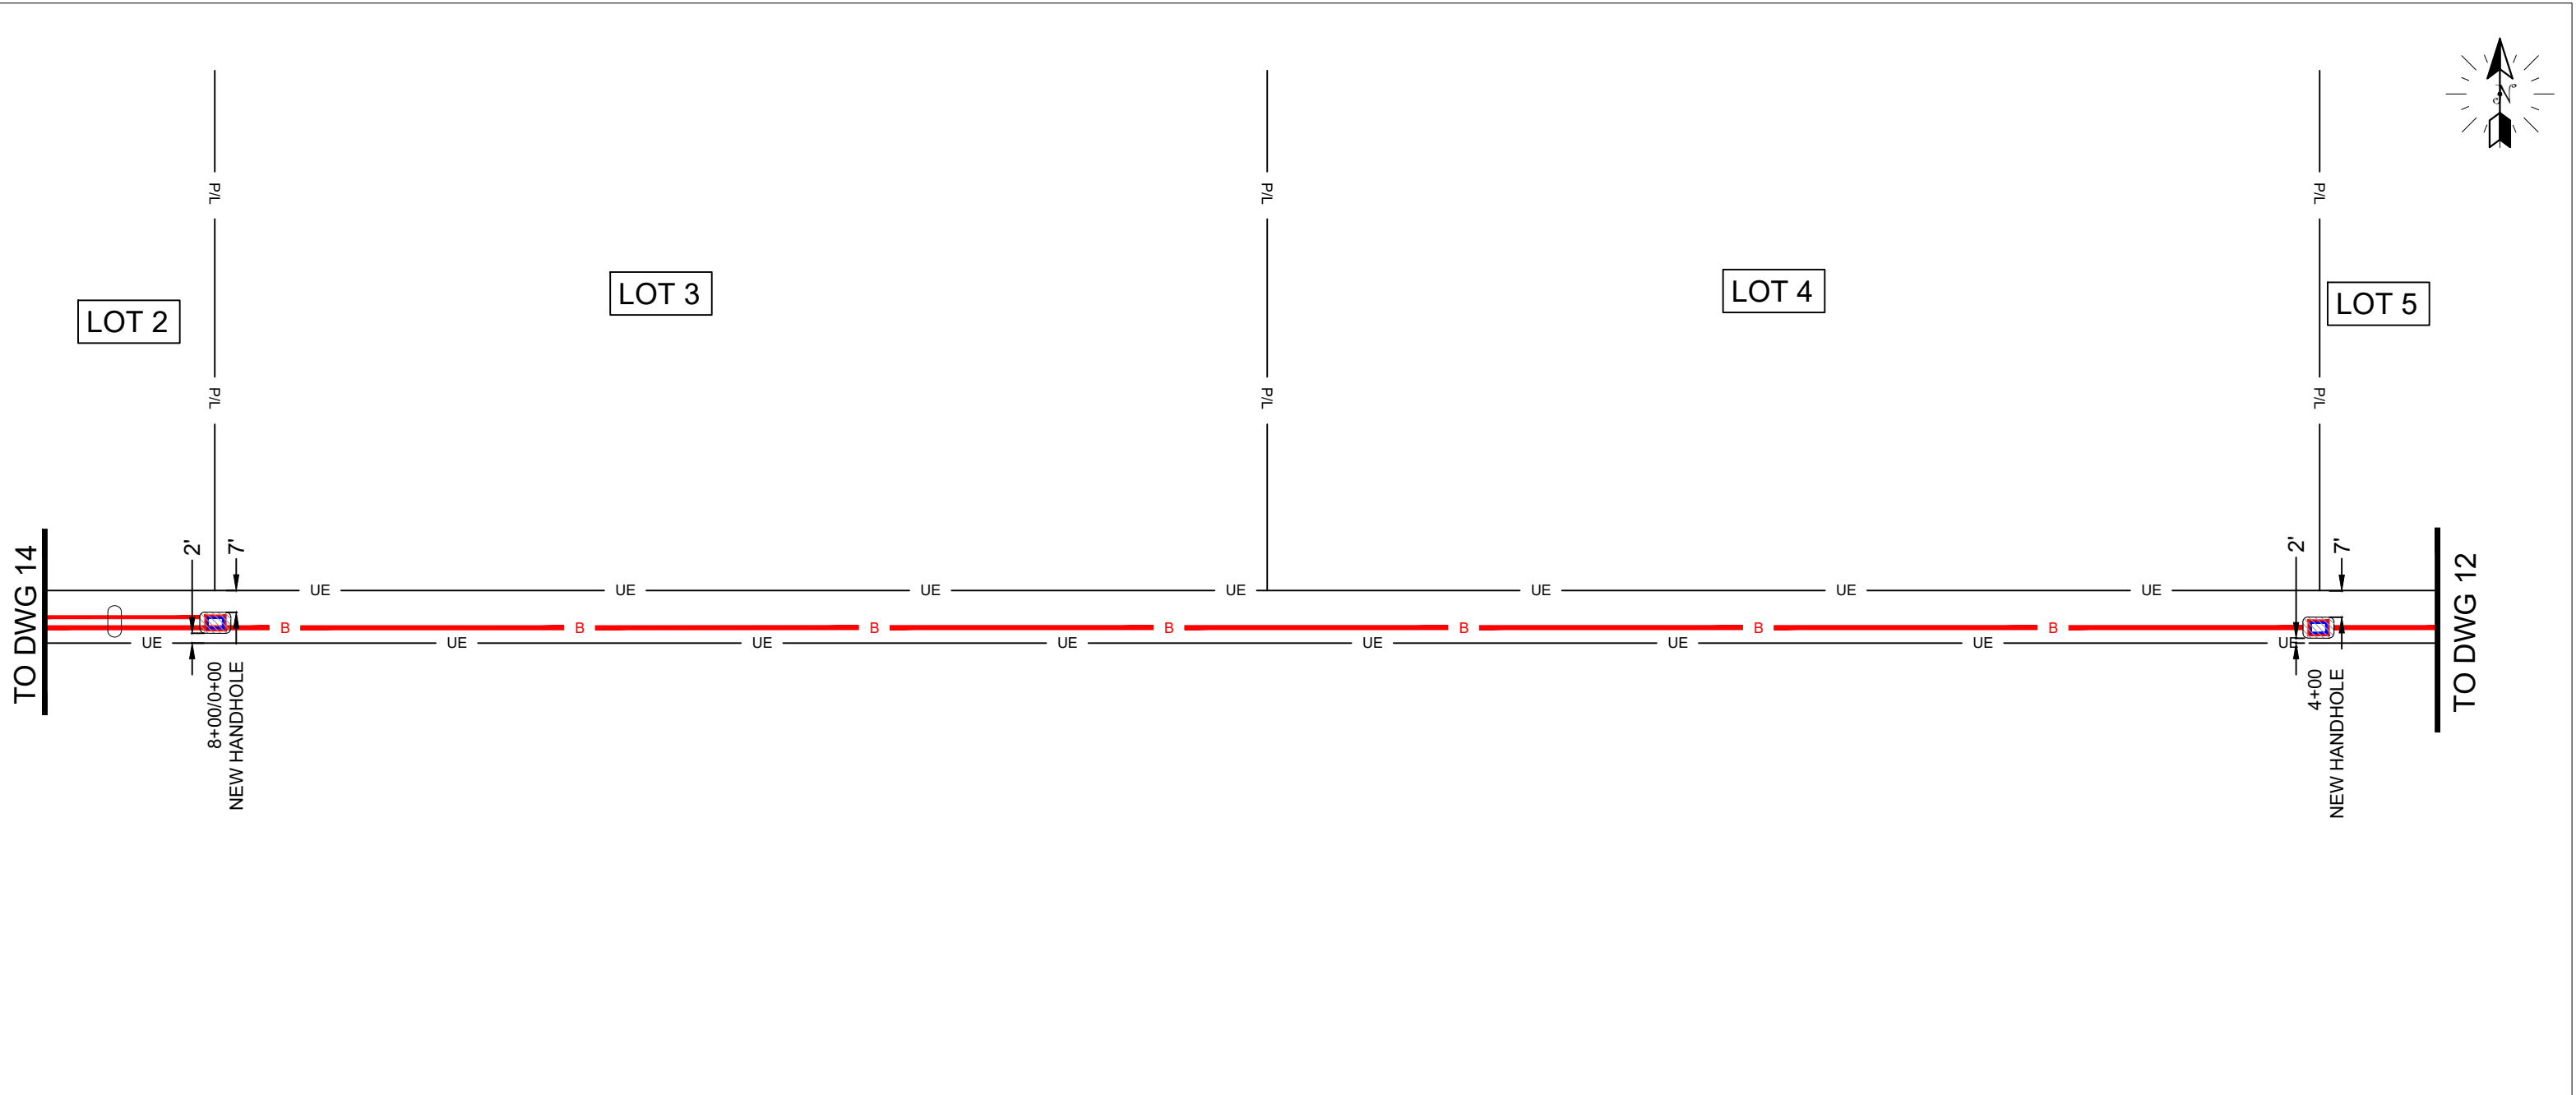
<b>DRAWING NOT TO SCALE</b>	
<h1 style="margin: 0;">ATTSE</h1>	
PROPOSED TELEPHONE FACILITIES ON RIGHT OF WAY OF MADISON COUNTY	
F 866 SHARON RD	
GEO LOC:	72101
Designer:	TURPIN, FREDDIE
Phone:	769-229-4117
Authorization:	A059JQY
Dwg. <u>12</u> of <u>15</u>	

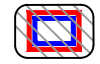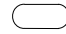


-  PROPOSED AT&T BURIED FIBER  
INSTALLED @ 48" MIN DEPTH.
-  PROPOSED AT&T 1.5" INNERDUCT  
INSTALLED @ 48" MIN DEPTH.
-  INSTALL 1-10"Wx15"Lx12"D HANDHOLE  
REMOVE AND RESTORE 35SF OF GRASS  
AREA TO EQUAL OR BETTER CONDITION
-  LASHING

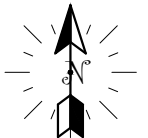


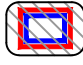
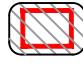

<b>DRAWING NOT TO SCALE</b>	
<h1 style="margin: 0;">ATTSE</h1>	
PROPOSED TELEPHONE FACILITIES ON RIGHT OF WAY OF MADISON COUNTY	
F 866 SHARON RD	
GEO LOC:	72101
Designer:	TURPIN, FREDDIE
Phone:	769-229-4117
Authorization:	A059JQY
Dwg. <u>13</u> of <u>15</u>	




LOT 1

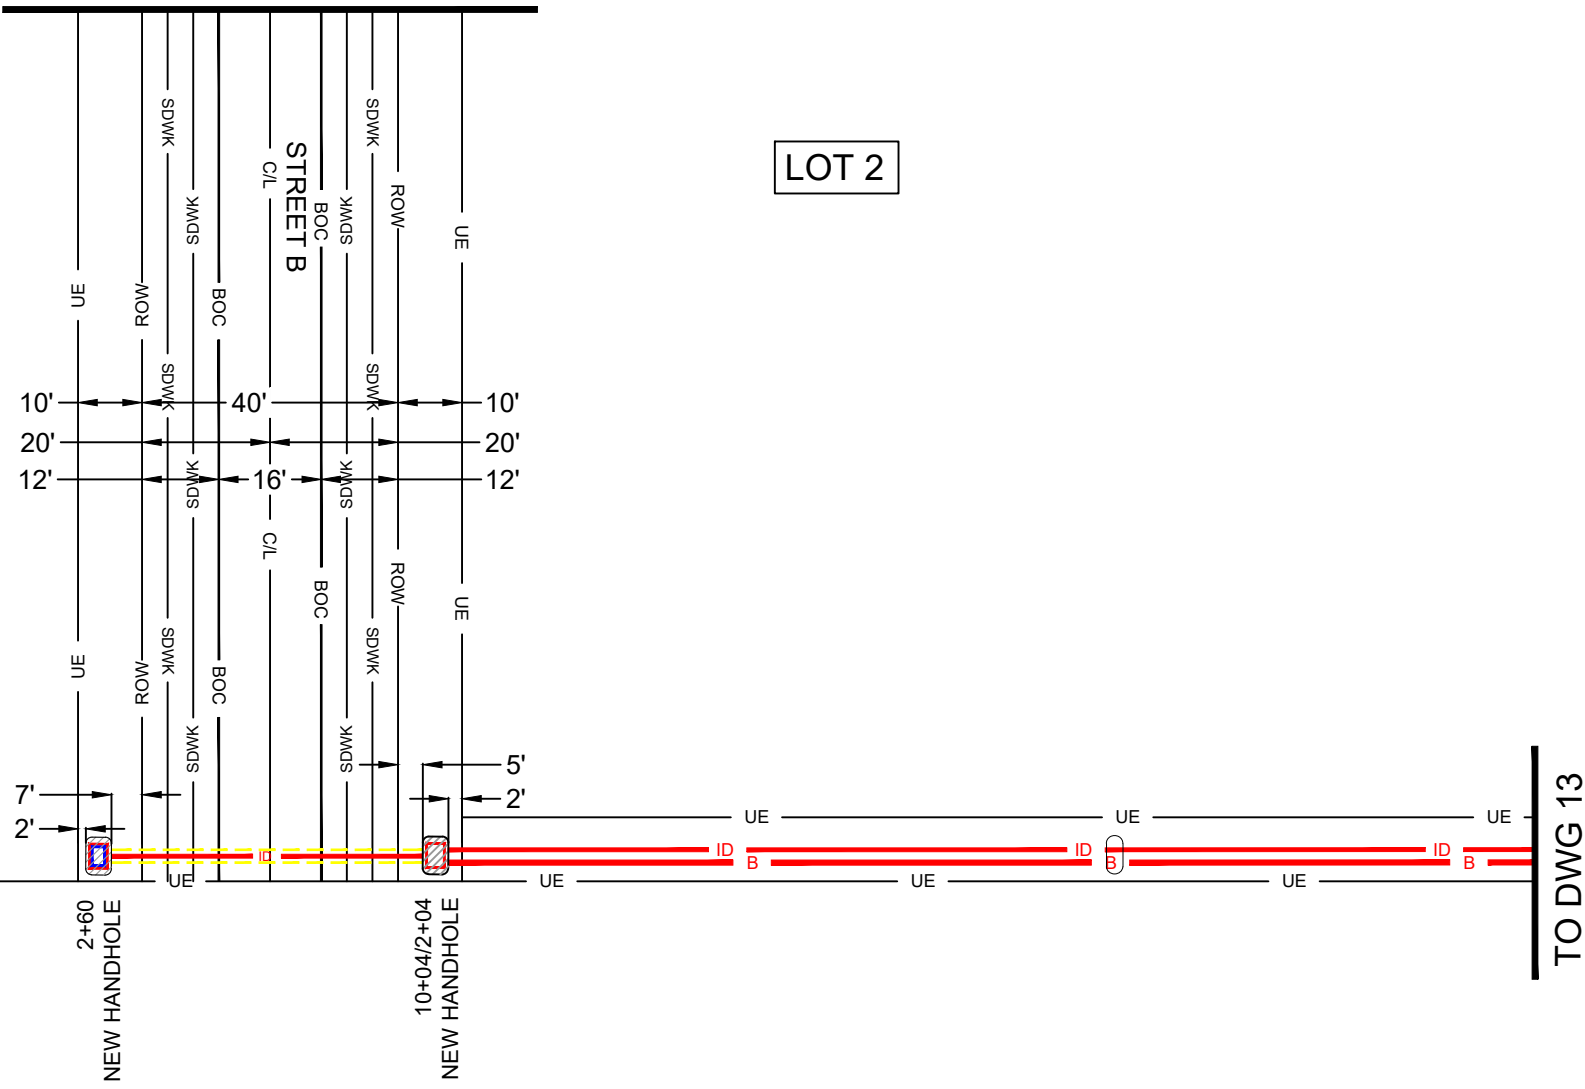LOT 2



-  **PROPOSED AT&T BURIED FIBER  
INSTALLED @ 48" MIN DEPTH.**
-  **PROPOSED AT&T 1.5" INNERDUCT  
INSTALLED @ 48" MIN DEPTH.**
-  **PROPOSED BORE**
-  **INSTALL 1-10"Wx15"Lx12"D HANDHOLE  
REMOVE AND RESTORE 35SF OF GRASS  
AREA TO EQUAL OR BETTER CONDITION**
-  **INSTALL 1-30"Wx48"Lx36"D HANDHOLE  
REMOVE AND RESTORE 35SF OF GRASS  
AREA TO EQUAL OR BETTER CONDITION**
-  **LASHING**

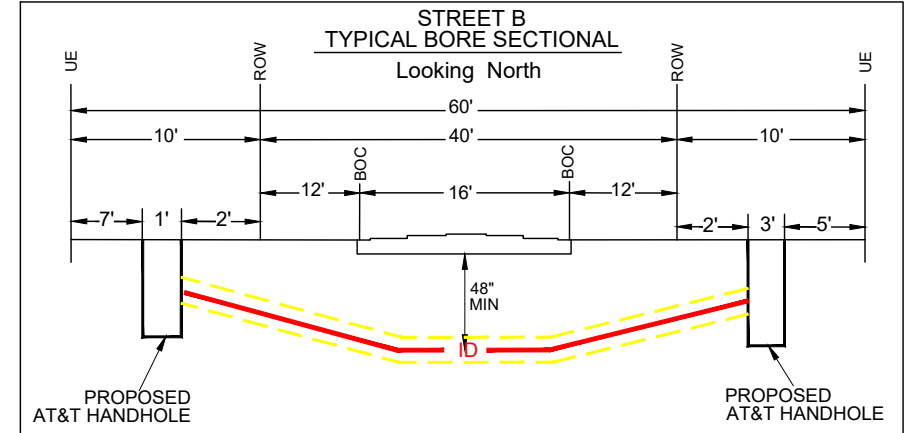

V/L

DRAWING NOT TO SCALE

**ATTSE**


PROPOSED TELEPHONE FACILITIES  
ON RIGHT OF WAY OF  
MADISON COUNTY  
  
F 866 SHARON RD

GEO LOC:	72101
Designer:	TURPIN, FREDDIE
Phone:	769-229-4117
Authorization:	A059JQY
Dwg.	14 of 15






352 DAMPEER RD

358 DAMPEER RD

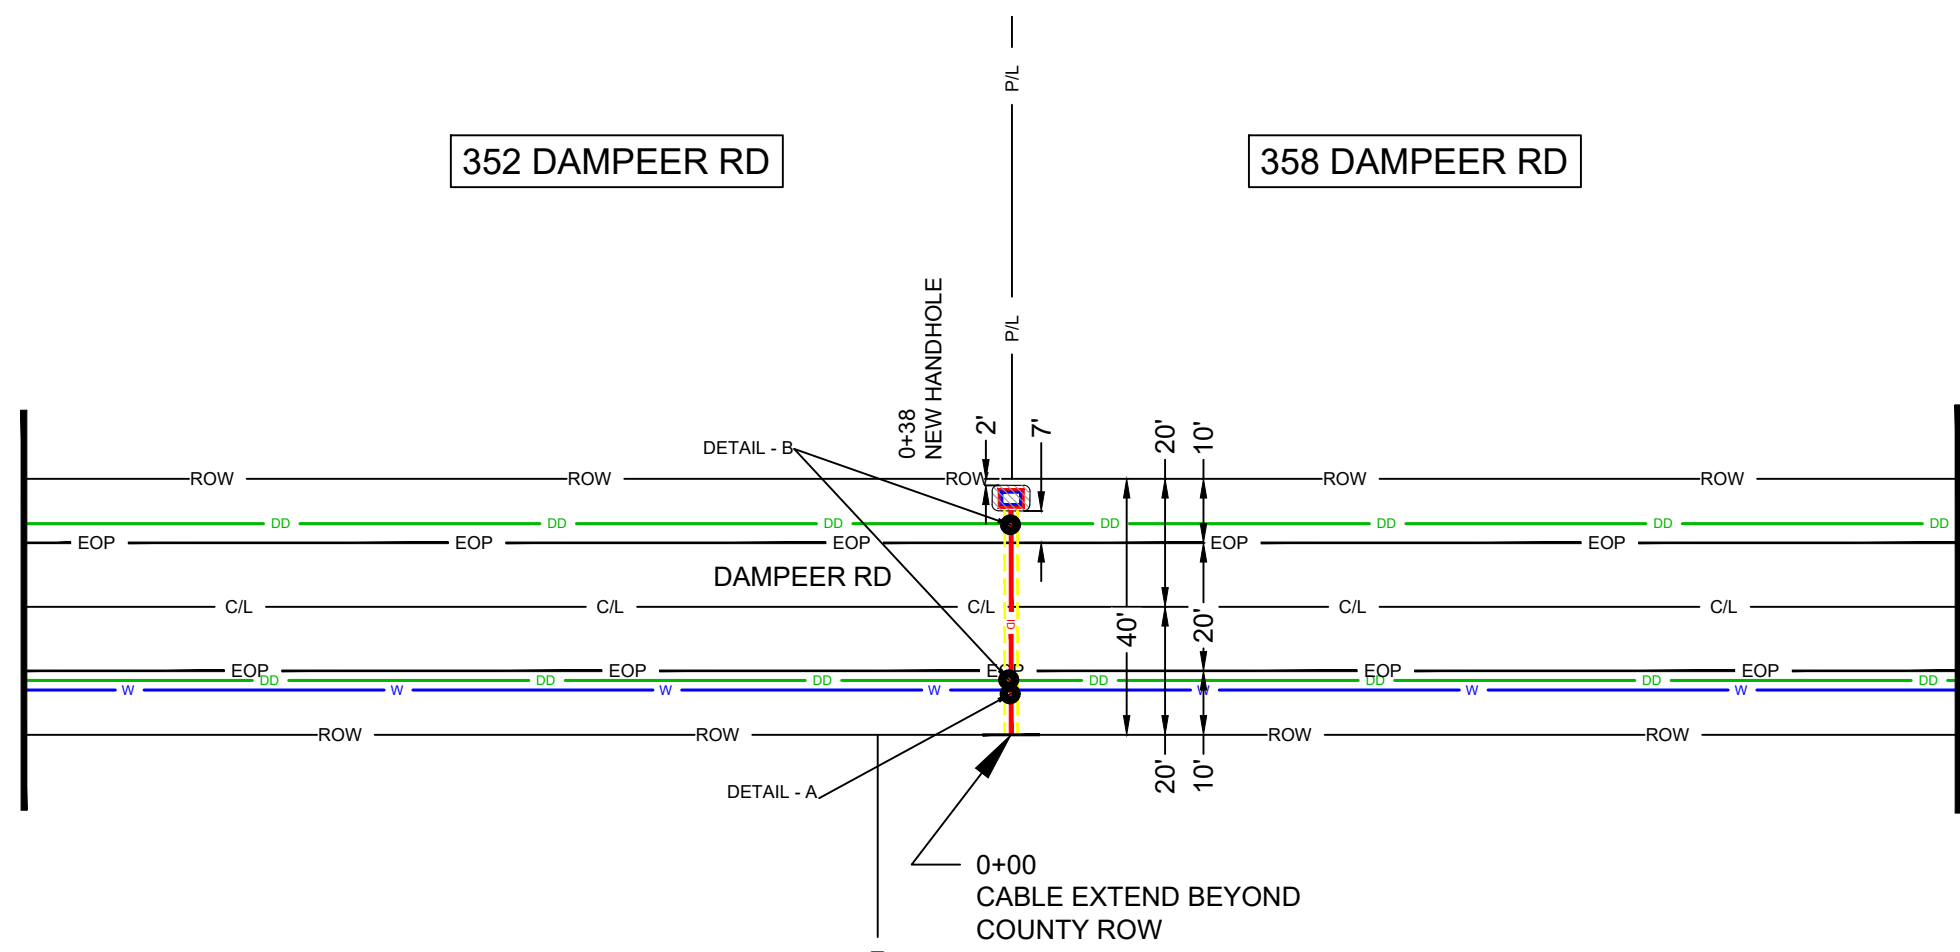

- ID **PROPOSED AT&T 1.5" INNERDUCT INSTALLED @ 48" MIN DEPTH.**
- **PROPOSED BORE**
- INSTALL 1-10"Wx15"Lx12"D HANDHOLE REMOVE AND RESTORE 35SF OF GRASS AREA TO EQUAL OR BETTER CONDITION**
- DD **DRAINAGE DITCH**
- W **WATER**

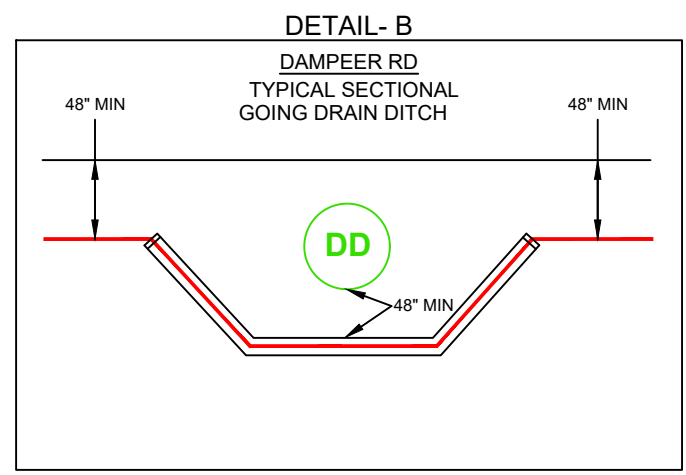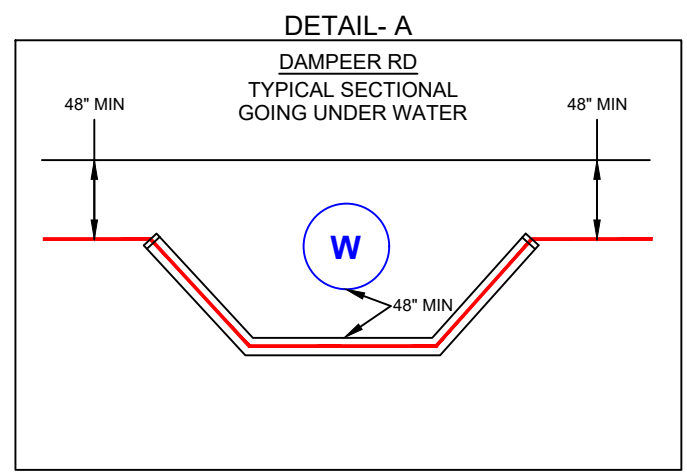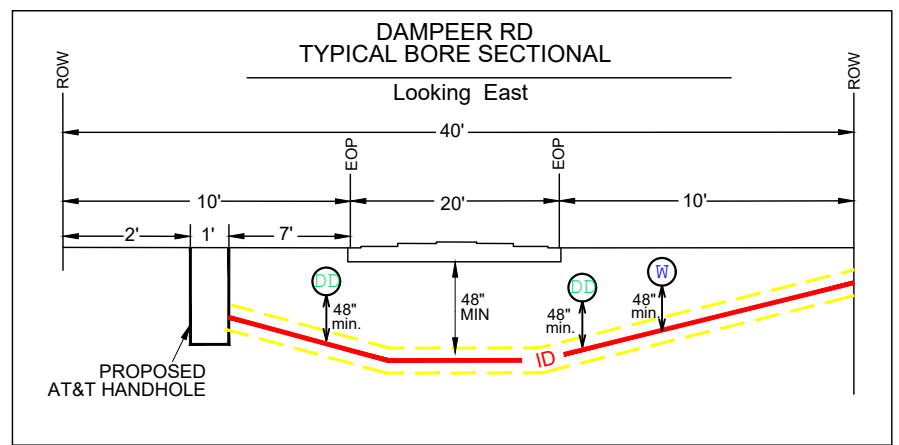

<b>DRAWING NOT TO SCALE</b>	
<b>ATTSE</b>	
PROPOSED TELEPHONE FACILITIES ON RIGHT OF WAY OF MADISON COUNTY	
F 866 SHARON RD	
GEO LOC:	72101
Designer:	TURPIN, FREDDIE
Phone:	769-229-4117
Authorization:	A059JQY
Dwg.	15 of 15