

BOARD OF SUPERVISORS

MADISON COUNTY, MISSISSIPPI

Department of Engineering
Tim Bryan, P.E., PTOE, County Engineer

3137 South Liberty Street, Canton, MS 39046
Office (601) 855-5582 FAX (601) 859-5857

MEMORANDUM

July 2, 2026

To: Casey Brannon, Supervisor, District I
Trey Baxter, Supervisor, District II
Gerald Steen, Supervisor, District III
Karl Banks, Supervisor, District IV
Paul Griffin, Supervisor, District V

From: Tim Bryan, P.E., PTOE
County Engineer

Re: AT&T Utility Permit
County Road Name, Lewis Farms Drive, Old Maple Cove, Orchardview Cove and Berryville Ct.

The Engineering Department recommends approval for AT&T to place approximately 2100' of 144F buried fiber cable from existing HH #1 Catlett Road to existing HH #2 at Lewis Farms Drive and Old Maple within the limits of county right-of-way. Fiber shown on the plans placed outside the ROW within the limits of utility easements across private properties are not approved work under this permit.

CASEY BRANNON
District One

TREY BAXTER
District Two

GERALD STEEN
District Three

KARL M. BANKS
District Four

PAUL GRIFFIN
District Five



PERMIT APPLICATION FOR THE CONSTRUCTION OR ADJUSTMENT OF A UTILITY WITHIN COUNTY ROAD RIGHT-OF-WAY

Utility Information: Utility Name: _____

Address: _____ City/State/Zip: _____

Contact Person: _____ Contact's Phone: _____

Project Information: County Road Name: _____

(If located within more than one road right-of-way, use Appendix 1 for additional descriptions)

Beginning Location: _____ Ending Location: _____

Length of Project: _____ Section: 19 Township: T-8-N Range: R-2-E

Description of Work: _____

☐ Check Box if Appendix 1 is to be included as a part of this Application

Whereas the above stated Utility makes application to the **Madison County Board of Supervisors** for a Construction Permit. Attached hereto are drawings and plans for the construction of the above facilities located within Madison County owned public rights-of-way. Once stamped by the Madison County Engineering Department, these plans shall not be changed or altered without written approval of the County Engineer, or his representative. A copy of the approved permit and plans shall be on-site at all times during construction.

The Applicant Utility shall comply with all policies, procedures and construction practices as outlined in *A Policy for The Accommodation of Utility Facilities within the Right-of-Way of all Public County Roads* (hereinafter referred to as the "Policy"), as adopted on November 1, 2005, by the **Madison County Board of Supervisors**, and which is hereby made a part of this Application Agreement.

If facilities are to be located within the Rights-of-Way of the County-Federal or State Aid System, Applicant Utility also agrees to comply with applicable provisions of *S.O.P. No. SA II-2-8, Accommodation of Utilities on Rights-of-Way*, issued by the State Aid Engineer and dated July 1, 2005.

The Applicant Utility understands and agrees that, except as herein granted, no right, title, claim, or easement to said road right-of-way is granted by the issuance of this permit. If this Utility is listed in the general provisions of the Policy, it will be adjusted to comply with same without cost to the County, unless the variance from the Policy has been approved by the granting of the Permit pursuant to this Application.

The Applicant Utility further understands that the Utility's engineering, plant, or other personnel will be responsible for the staking and construction supervision of the work set out above and as shown on the attached plans. If work impacts traffic in any way, the appropriate traffic control shall be installed per the *Manual of Uniform Traffic Control Devices*, Latest Edition.

The Applicant Utility understands that the County Engineer, or his representative, may issue a Stop Work Order at any time if it is deemed that site conditions are not suitable for construction or if any of the requirements of this permit are not being met.

Many County Roads have variable Rights-of-Way and/or no Right-of-Way at all and are maintained under a Prescriptive Easement. It is the sole responsibility of the Applicant Utility to verify the existence and limits of public rights-of-way. If none exists, it is the

responsibility of the Applicant Utility to acquire an easement for their Facilities from the applicable property owner(s). Madison County in no way verifies the limits of Right-of-Way as shown on the permit application.

The Applicant Utility shall be responsible for all future maintenance and repair of the facilities installed under this permit. The Applicant Utility shall make future adjustments to, or relocate, the facilities located within road or highway right-of-way when required for road or highway widening or other road or highway construction at no cost to Madison County. The Applicant Utility shall relocate said utilities within sixty (60) days of notification by County by registered mail, return receipt requested, unless otherwise designated by the County Engineer. Further, any maintenance, repair, or construction shall be done in such a manner as to occasion no unreasonable interference with the normal flow and safety to traffic and at the expense of the utility company. When reasonable care has been taken to locate said utility facilities within the right-of-way, the Applicant Utility understands that any damages caused by routine maintenance and construction by County forces shall be borne by the Applicant Utility.

The Applicant Utility further agrees to indemnify and hold Madison County harmless for any and all claims, accidents, damages, liabilities and expenses occasioned wholly, or in part, by any act or omission of applicant, its agents or employees. In case County shall, without fault on its own part, be made a party to any litigation commenced by or against applicant, then applicant shall protect and hold County harmless, and shall pay all costs, expenses and reasonable attorney's fees incurred or paid by County in connection with said litigation.

All underground facilities shall be installed at a depth equal to or greater than 48" below the lowest adjacent grade.

All pipes carrying liquid shall be encased under County maintained roads.

WITNESS the signature of the Applicant this the _____ day of _____, 20_____.

By: Freddie C Turpin
(Applicant Signature)

Title: _____

Note: Applicant must be an employee of the Utility named in this application. The Madison County Board of Supervisors will not recognize a Contractor, Subcontractor, Agent, or Consulting Engineer as the Applicant. Utility Company shall be fully responsible for all work performed under this application.

I, or my authorized representative, have reviewed this application and determined that the drawing, sketches, and plans submitted by the Applicant meet the requirements of A Policy for The Accommodation of Utility Facilities within the Right-of-Way of all Public County Roads.

**PERMIT ONLY COVERS THE PORTION OF WORK
WITHIN THE LIMITS OF MADISON COUNTY
RIGHT OF WAY.**

APPROVED
By **Tim Bryan at 11:06 am, Jul 15, 2026**

Tim Bryan, P.E.
County Engineer

AGREED TO AND APPROVED BY:

Madison County Board President

Date: _____

ENTERED INTO THE MINUTES OF THE BOARD OF SUPERVISORS OF MADISON COUNTY, MISSISSIPPI ON THIS

_____ DAY OF _____, 20_____.

Appendix 1

County Road Name: Lewis Farms Rd

Beginning Location: _____ Ending Location: _____

Length of Project: 70ft Section: _____ Township: _____ Range: _____

Description of Work: Bore across Lewis farms at Old Maple Cove

County Road Name: Old Maple Cove

Beginning Location: _____ Ending Location: _____

Length of Project: 70 ft Section: _____ Township: _____ Range: _____

Description of Work: Bore across Old Maple Cove at Lewis Farms

County Road Name: Old Maple Cove

Beginning Location: _____ Ending Location: _____

Length of Project: 70ft Section: _____ Township: _____ Range: _____

Description of Work: Bore across old Maple Cove at Orchardview Cove

County Road Name: Old Maple Cove

Beginning Location: _____ Ending Location: _____

Length of Project: 70 ft Section: _____ Township: _____ Range: _____

Description of Work: Bore across Ol Maple Cove ar Berryville Cove


County Road Name: _____

Beginning Location: _____ Ending Location: _____

Length of Project: _____ Section: _____ Township: _____ Range: _____


Description of Work: _____

LOCATION MAP: 301 CHAPEL CRST CV, MADISON, MS 39110, USA

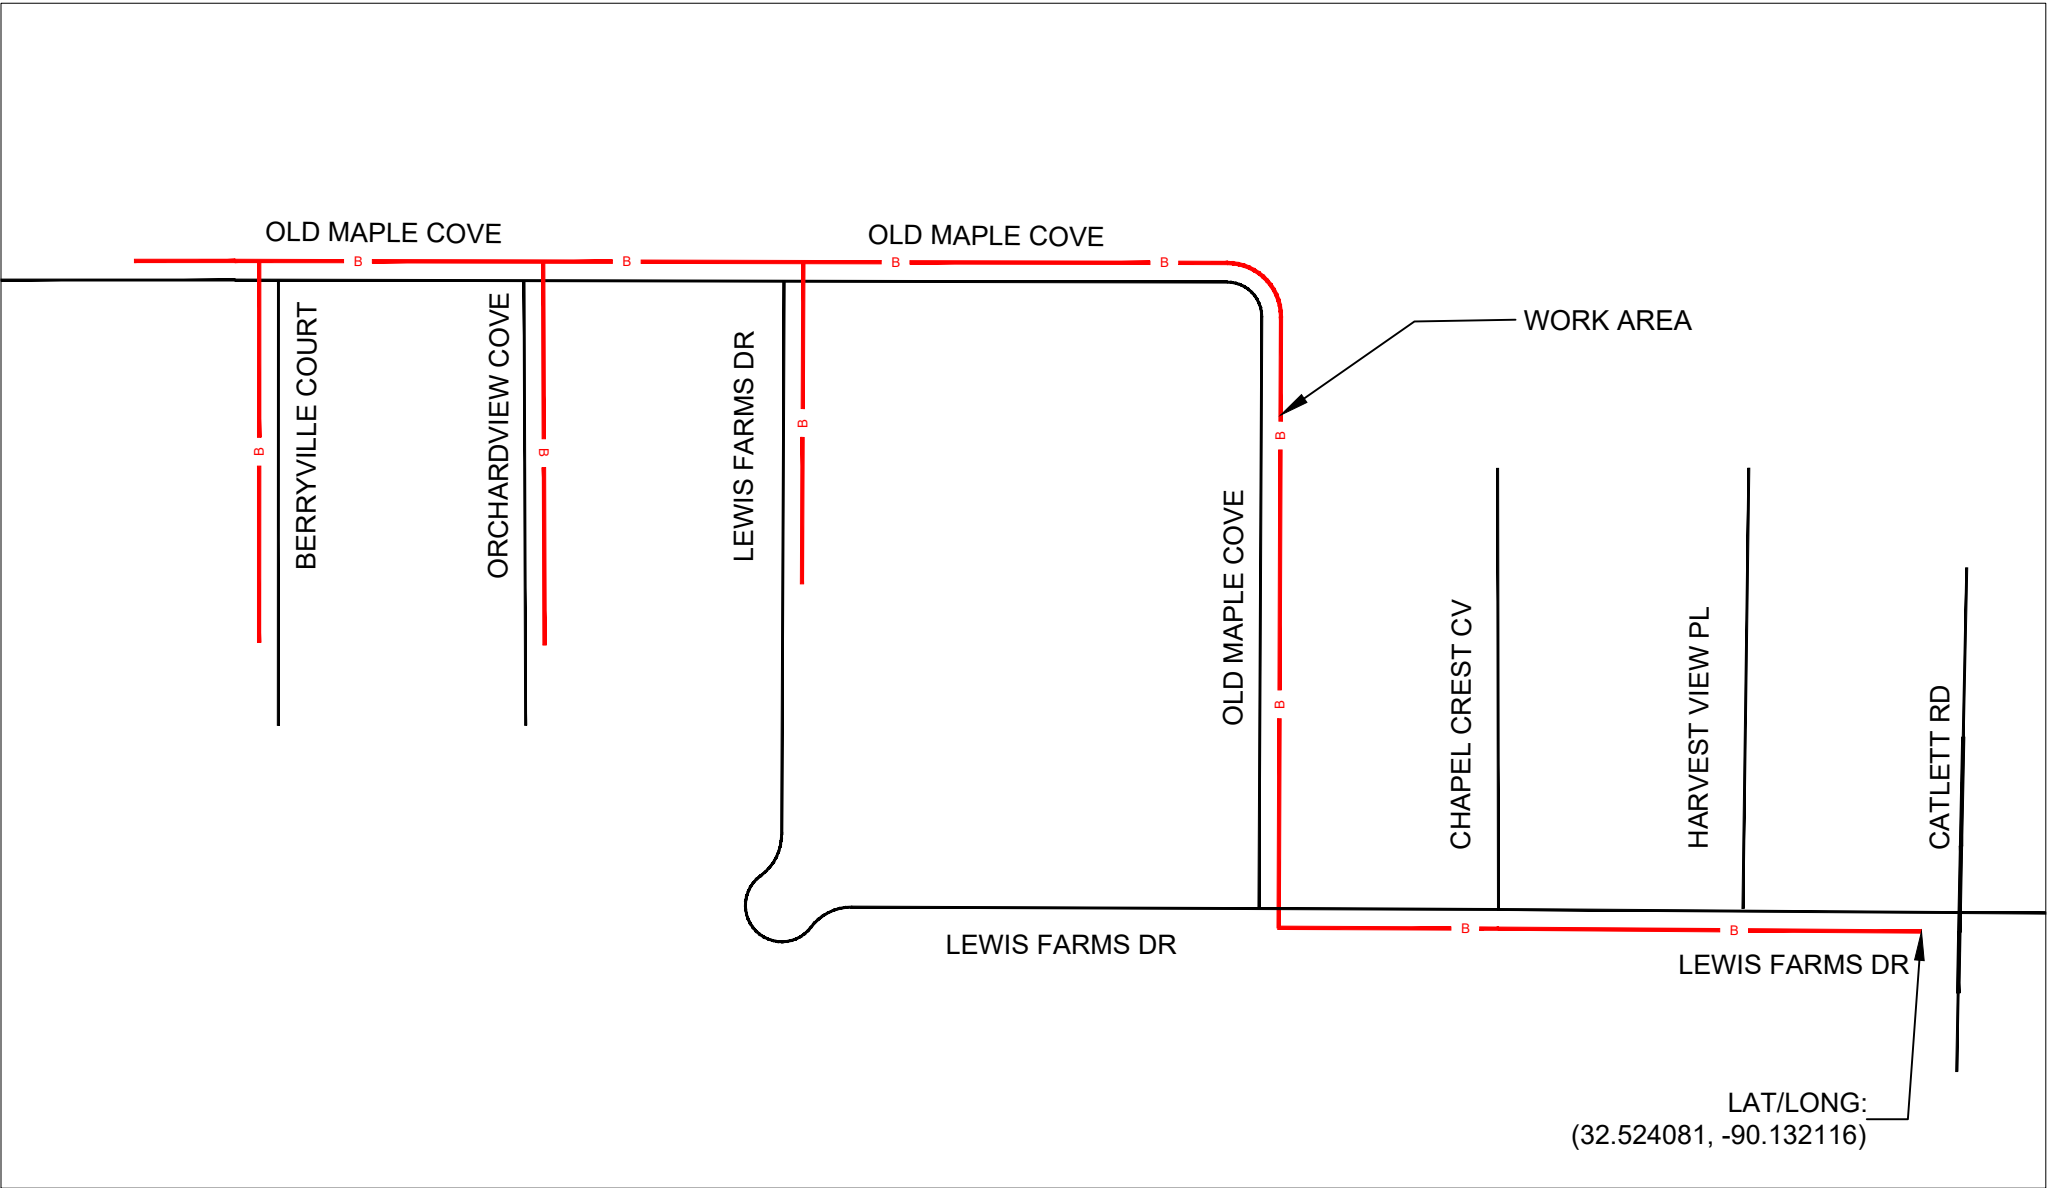

- Project names: EWO- A05E6V1
- Service Provider name: AT&T
- Description of proposed work to include:
 - Linear feet of Aerial placement: 0'
 - Linear feet of Proposed Strand placement: 0'
 - Total feet of underground placement: 6266'
 - Linear feet of underground cable placement: 4495'
 - Linear feet of HDPE/Inner-duct placement: 1771'
 - Number of Driveway bores :0
 - Number of Road Bores :10
 - Depth of utility to be installed (Parallel to Road): **48"**
 - Depth of utility to be installed (Under Road/Pavement): 48"
 - Number of HANDHOLE /pull boxes/vaults to be installed: 25
 - Number of BORE PIT to be installed: 13
 - Number of PED to be installed: 0
 - Number of sidewalk breaks: 0

BURIED SYMBOL LEGEND	
	PROPOSED BURIED CABLE
	PROPOSED INNERDUCT
	PROPOSED BORE
	PROPOSED (3'X3'X3')BORE PIT
	PROPOSED 10"X15"X12" HANDHOLE
	PROPOSED 30"X48"X36" HANDHOLE
	EXISTING HANDHOLE
	LASH
	RIGHT OF WAY
	BACK OF CURB
	CENTER LINE
	UTILITY EASEMANT
	PARCEL LINE

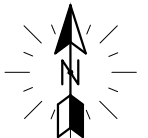

UTILITIES DETAIL KEY	
Utilities	Description
	CULVERT
	STORM DRAIN
	CATCH BASIN
	POT HOLE

UTILITY LEGEND	
Utilities	Description
	WATER
	STORM DRAIN
	SEWER
	POWER

DRAWING NOT TO SCALE



DATE: 03/12/2026 VERSION: 0

ATTSE

PROPOSED TELEPHONE FACILITIES
ON RIGHT OF WAY OF
MADISON COUNTY
301 CHAPEL CRST CV

GEO LOC: 72148

Designer: TURPIN, FREDDIE

Phone: 769-229-4117

Authorization: A05E6V1

Dwg. 1 of 12

CAUTION

VOLTS TO GROUND
301V-15kv



CALL BEFORE YOU DIG



MISSISSIPPI
DIAL 811
www.call811.com



TWO FULL BUS. DAYS BEFORE YOU DIG

IT IS THE CONTRACTORS RESPONSIBILITY TO CONTACT
UTILITY COMPANIES PRIOR TO ANY CONSTRUCTION AS
THE LOCATION OF UTILITIES SHOWN ON THIS PLAT ARE
APPROXIMATE AND POSSIBLY INCOMPLETE. THEREFORE
CERTIFICATION TO THE LOCATION OF ALL UNDERGROUND
UTILITIES IS WITHHELD.

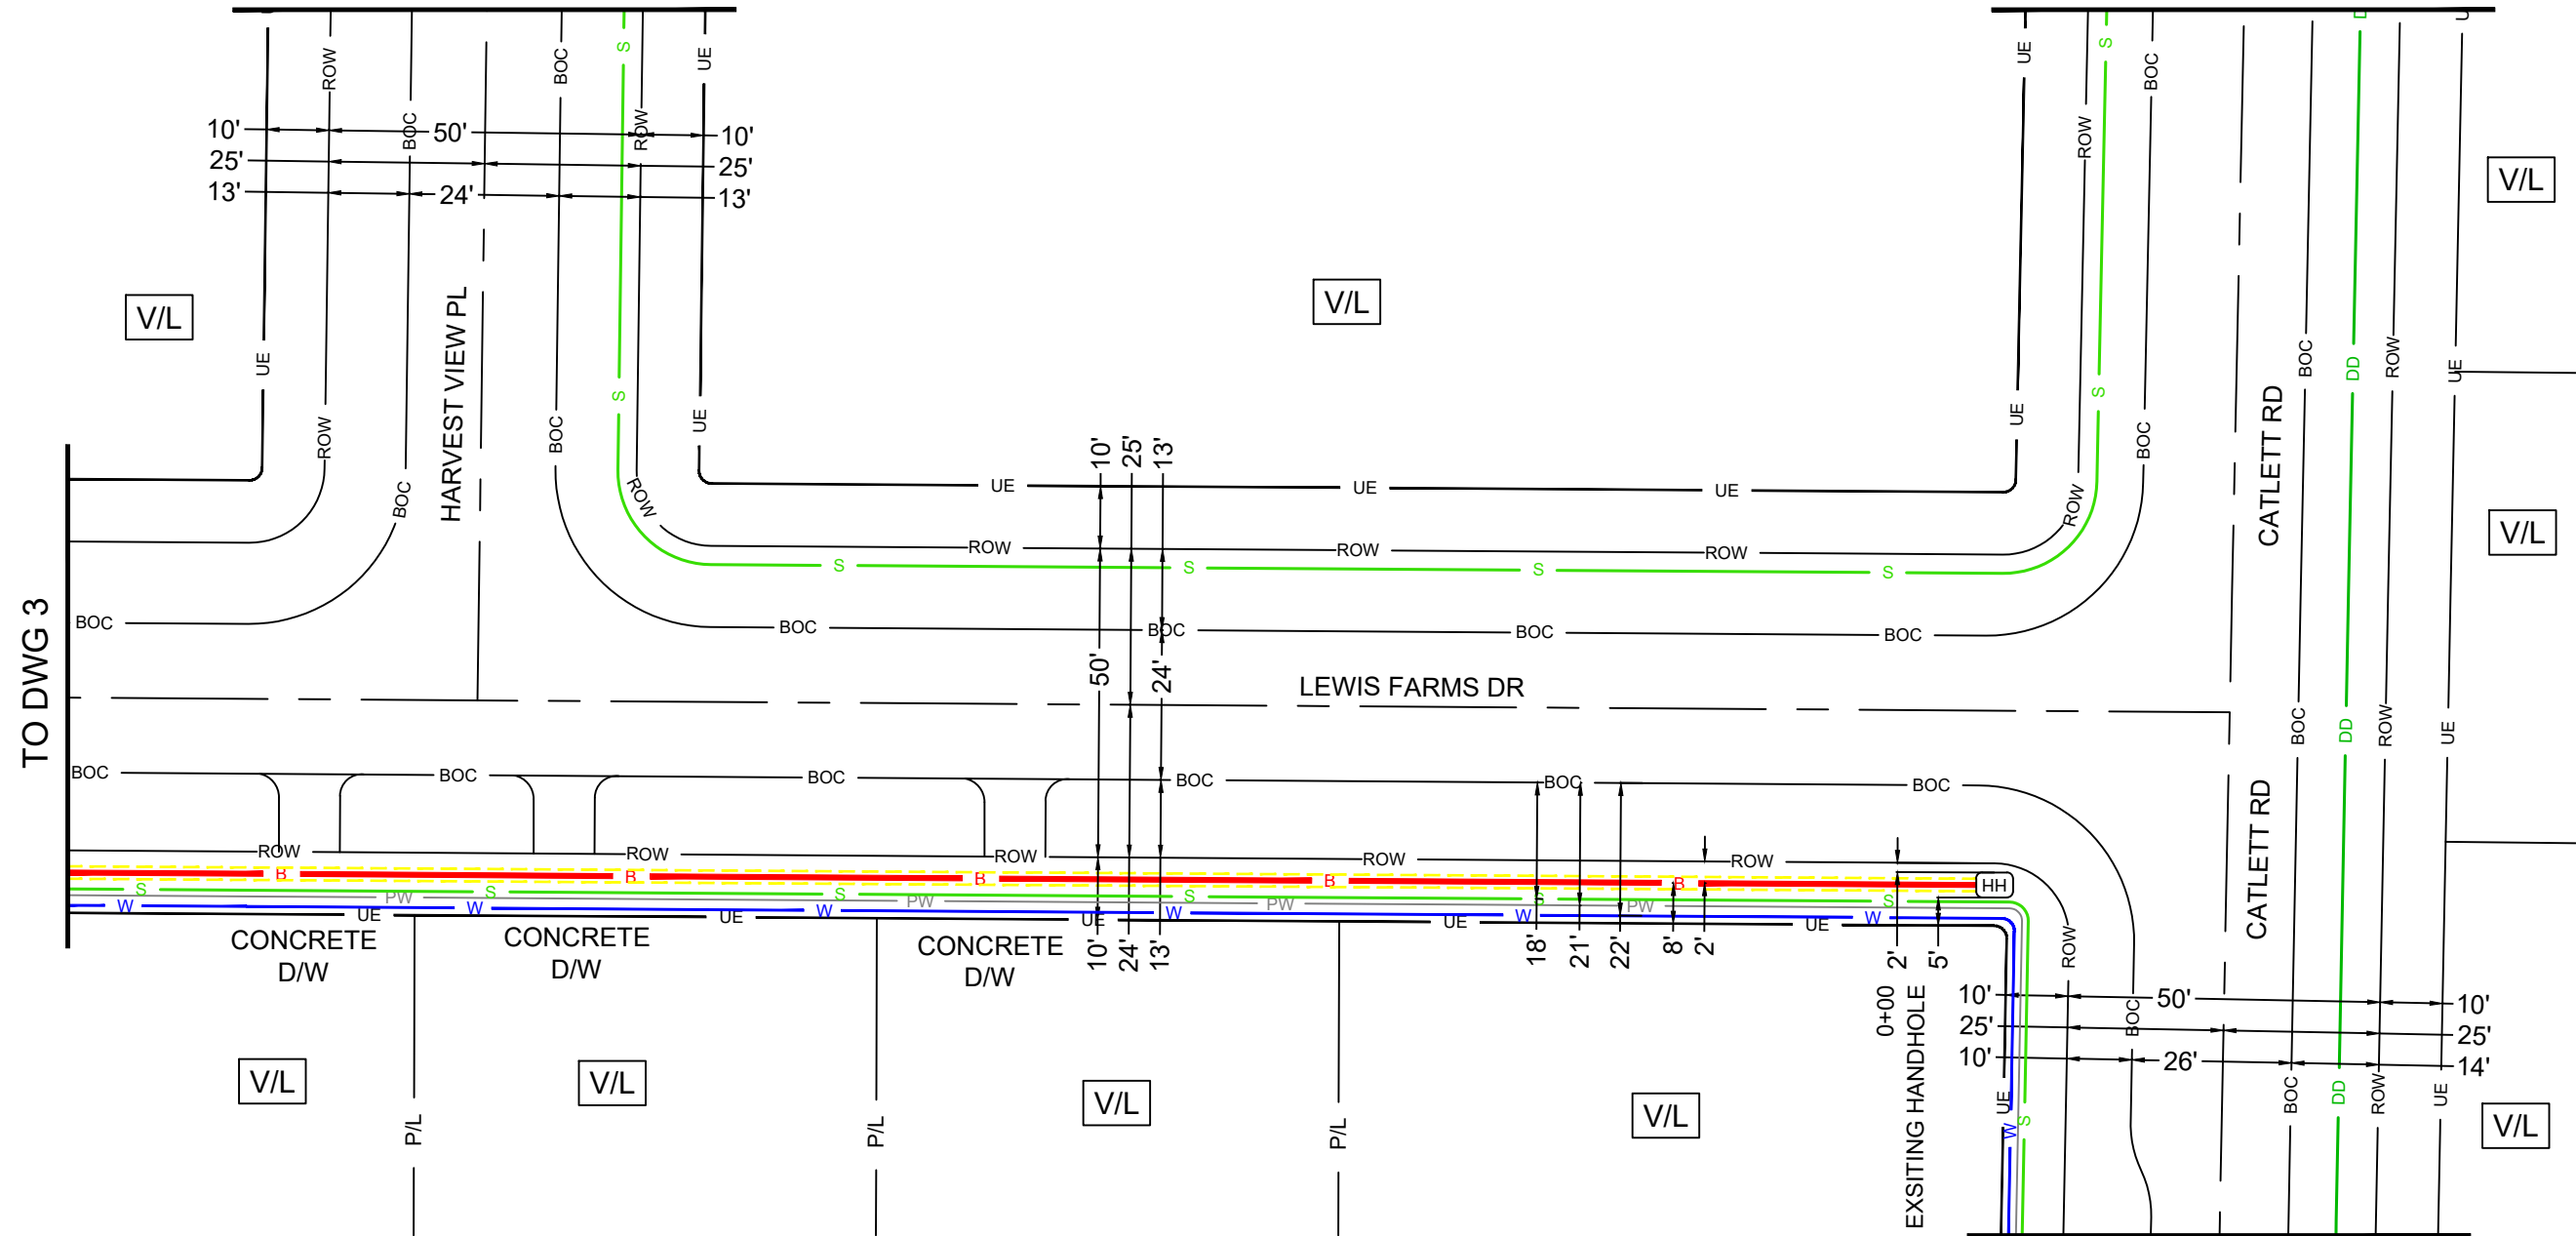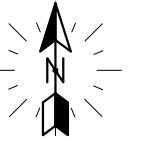






- B — PROPOSED AT&T BURIED FIBER
INSTALLED @ 36" MIN DEPTH.
- - - PROPOSED BORE
- HH EXISTING HANDHOLE
- W — WATER
- PW — POWER
- S — SEWER

DRAWING NOT TO SCALE	
ATTSE PROPOSED TELEPHONE FACILITIES ON RIGHT OF WAY OF MADISON COUNTY 301 CHAPEL CRST CV	
GEO LOC:	72148
Designer:	TURPIN, FREDDIE
Phone:	769-229-4117
Authorization:	A05E6V1
Dwg.	2 of 12

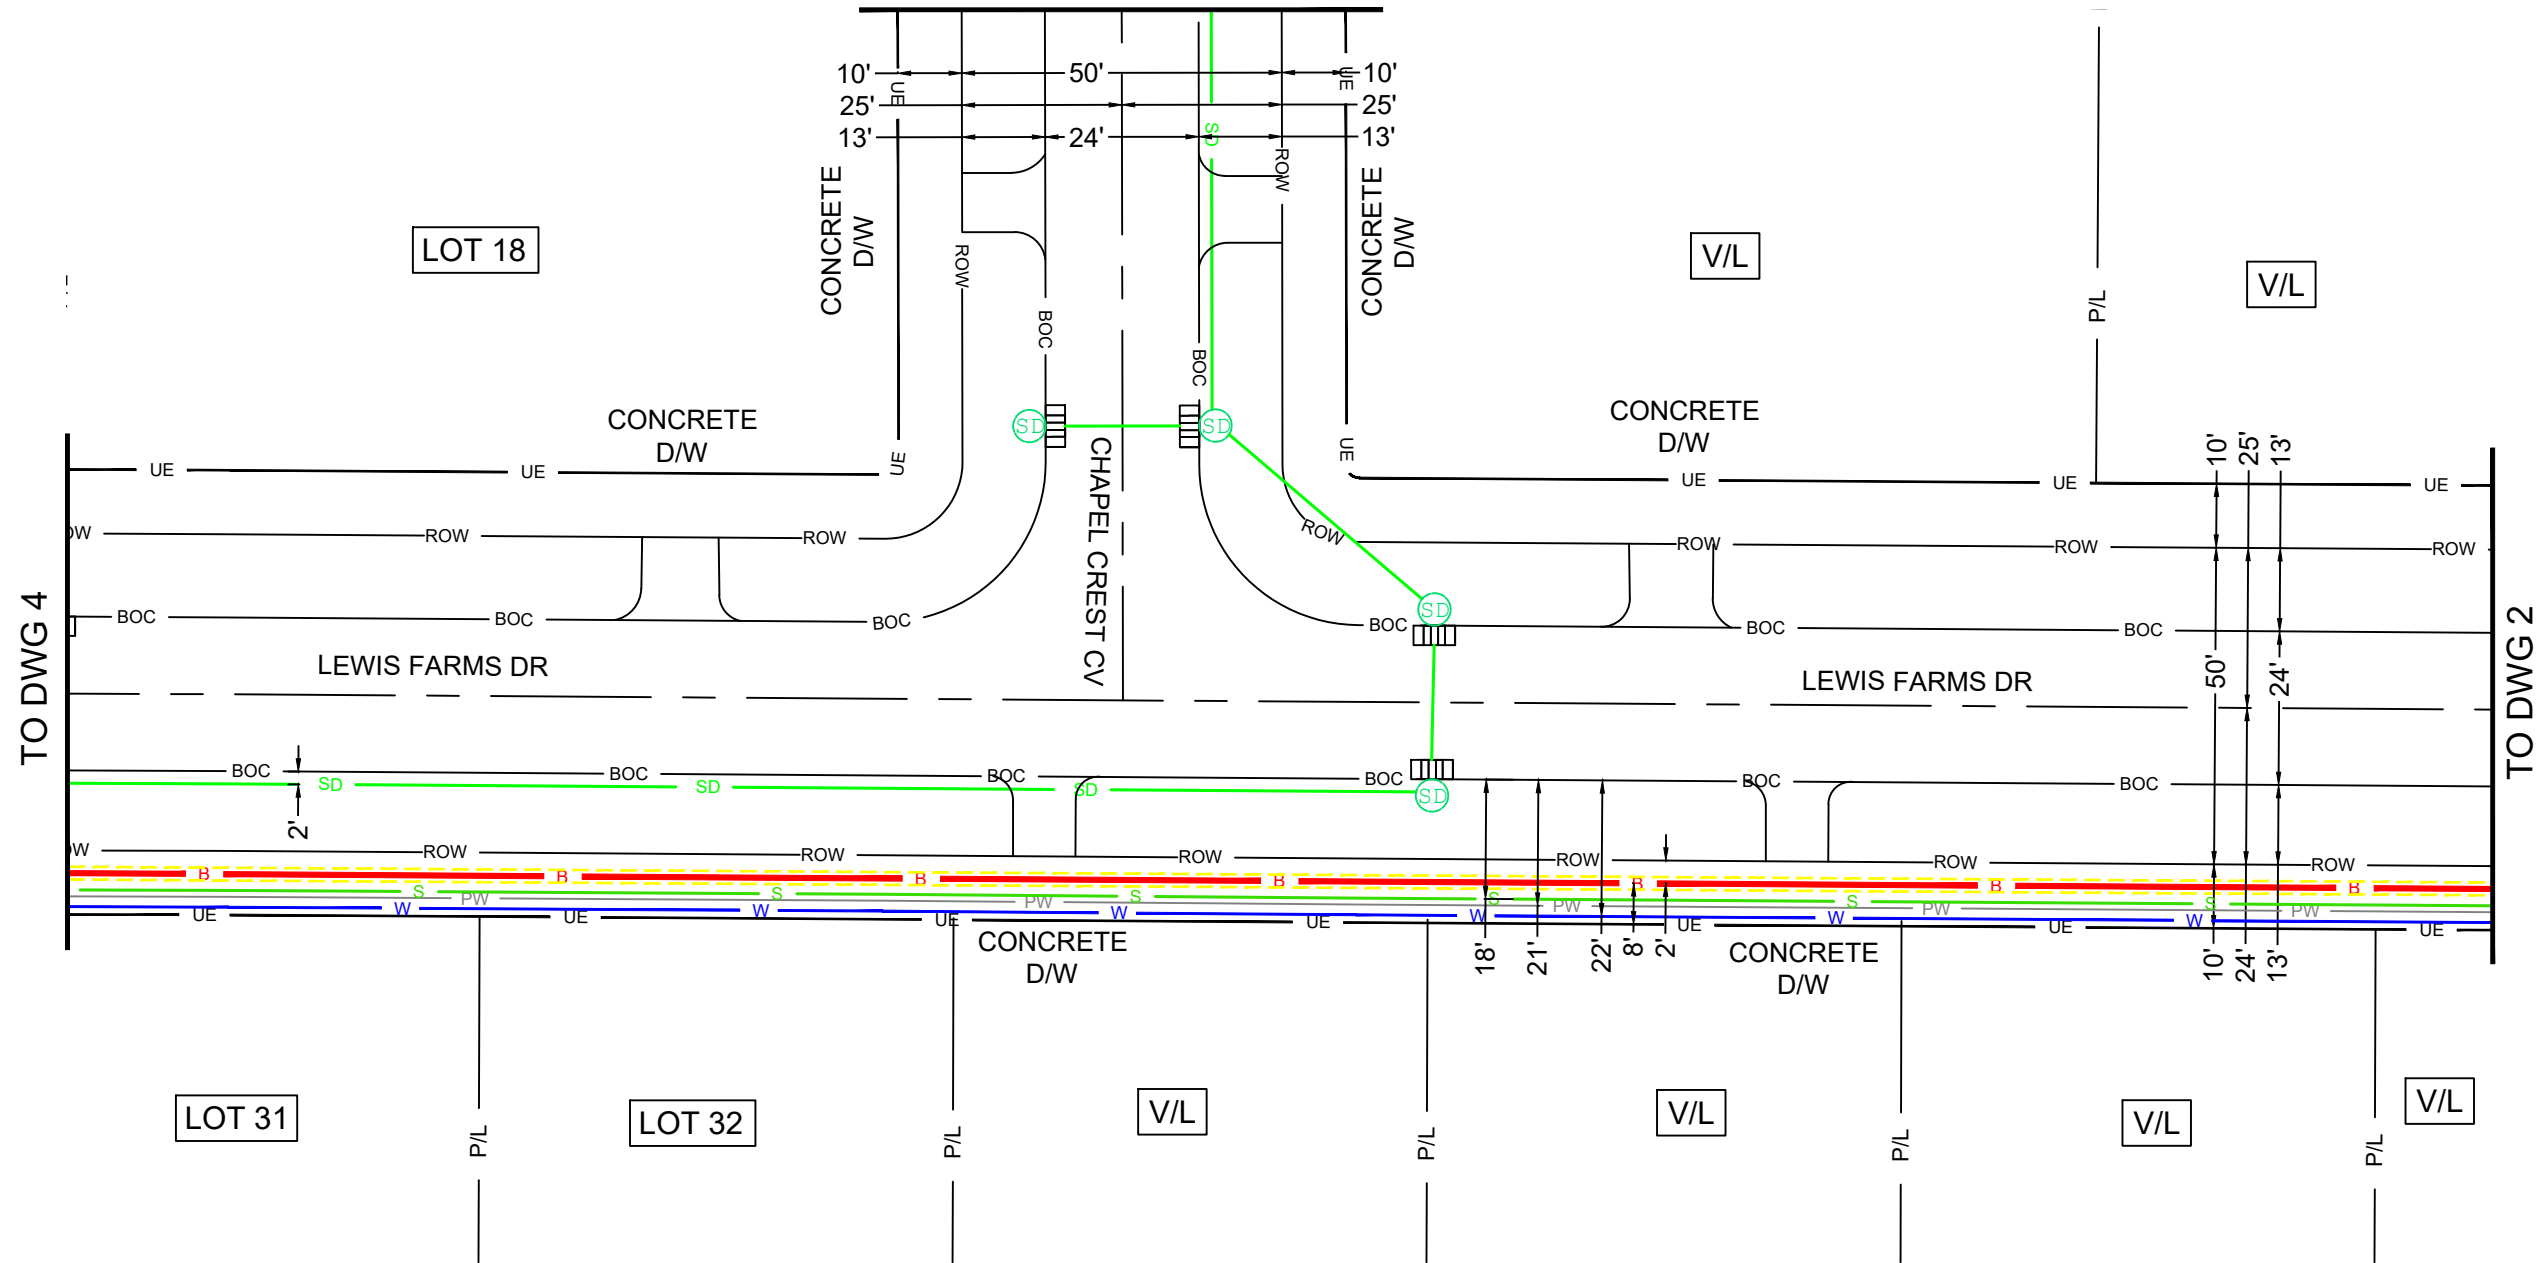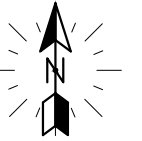

- PROPOSED AT&T BURIED FIBER**
INSTALLED @ **48"** MIN DEPTH.
- PROPOSED BORE**
- WATER
- POWER
- STORM DRAIN
- CATCH BASIN
- SEWER

DRAWING NOT TO SCALE	
ATTSE	
PROPOSED TELEPHONE FACILITIES ON RIGHT OF WAY OF MADISON COUNTY	
301 CHAPEL CRST CV	
GEO LOC:	72148
Designer:	TURPIN, FREDDIE
Phone:	769-229-4117
Authorization:	A05E6V1
Dwg.	3 of 12

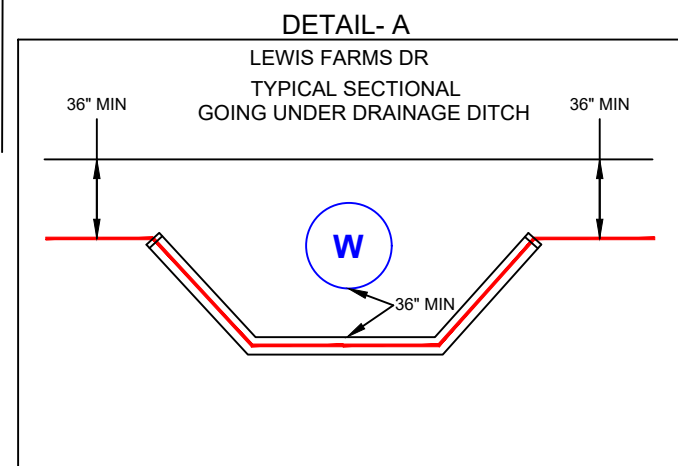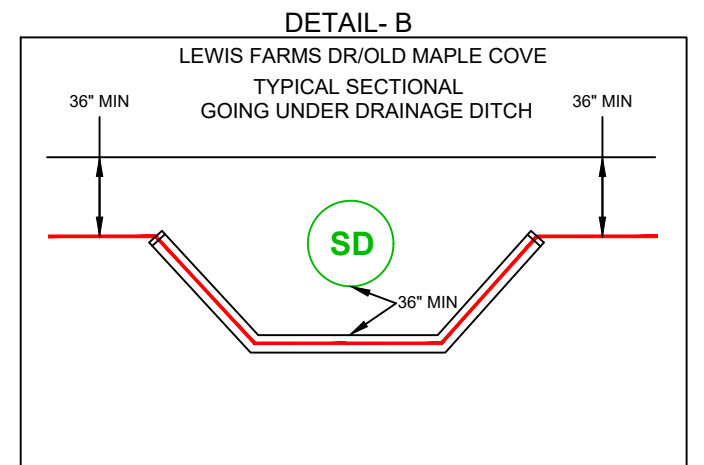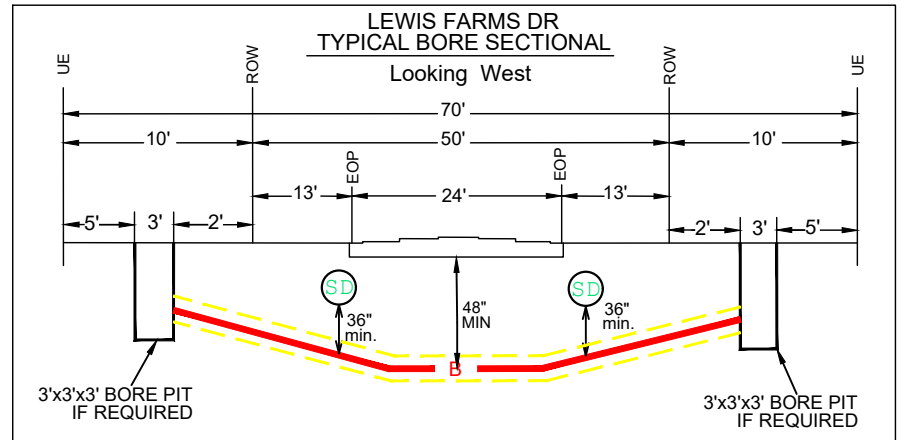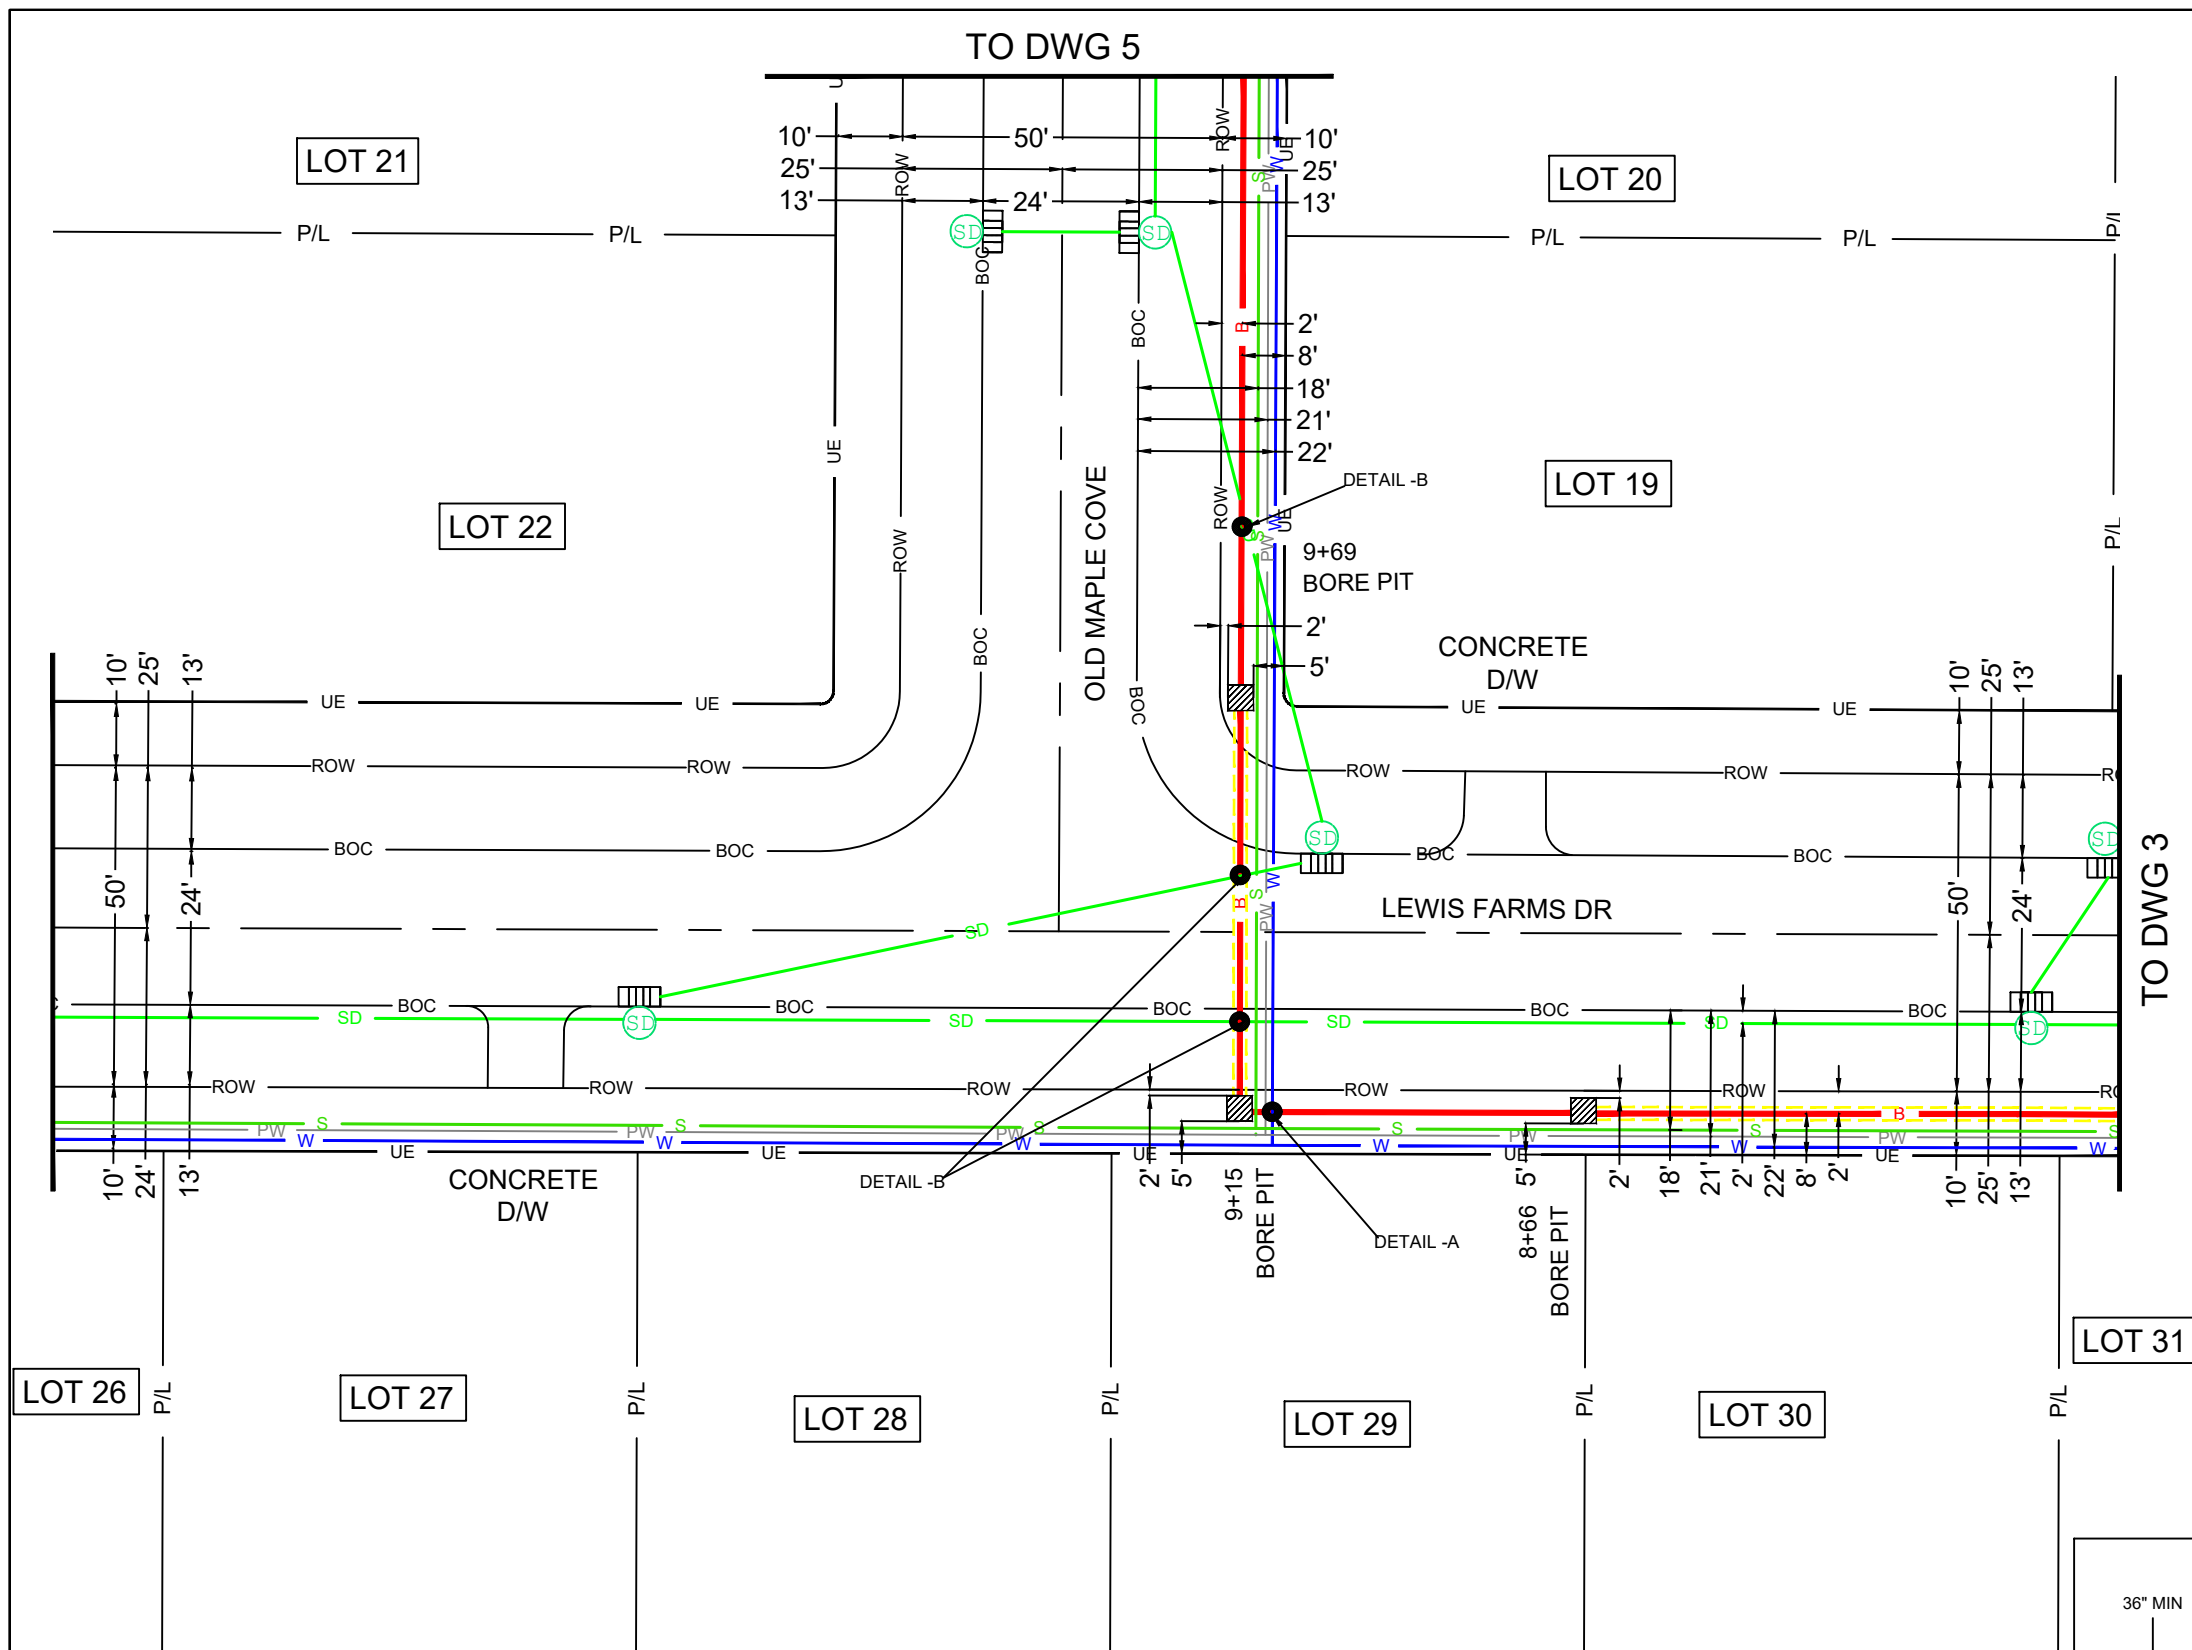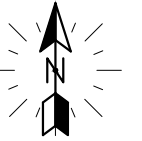

DRAWING NOT TO SCALE

ATTSE

PROPOSED TELEPHONE FACILITIES
ON RIGHT OF WAY OF
MADISON COUNTY
301 CHAPEL CRST CV

GEO LOC: 72148

Designer: TURPIN, FREDDIE

Phone: 769-229-4117

Authorization: A05E6V1

Dwg. 4 of 12




PROPOSED AT&T BURIED FIBER
INSTALLED @ 48" MIN DEPTH.
PROPOSED BORE
BORE PIT (3'X3'X3') REMOVE AND
RESTORE 25SF OF GRASS AREA
TO EQUAL OR BETTER CONDITION.

W WATER
PW POWER
SD STORM DRAIN
SD STORM DRAIN
S SEWER
POT HOLE



TO DWG 6

TO DWG 4

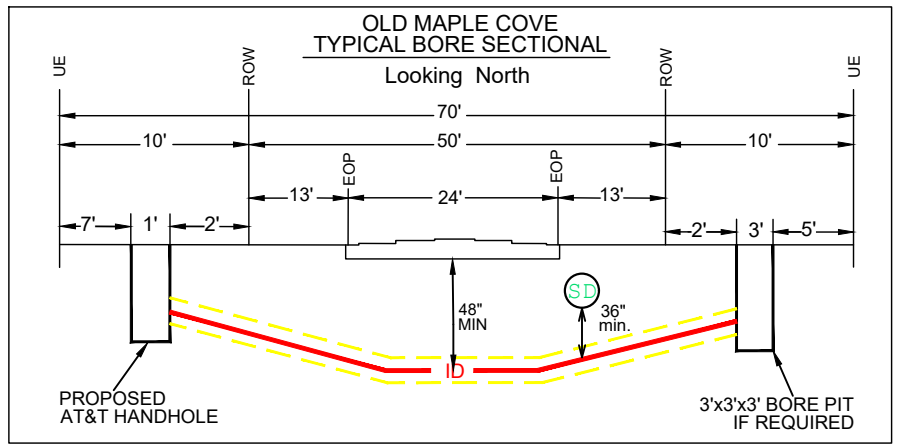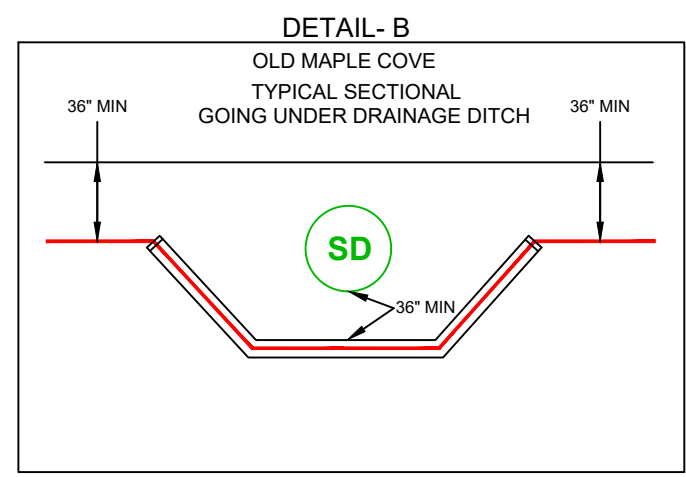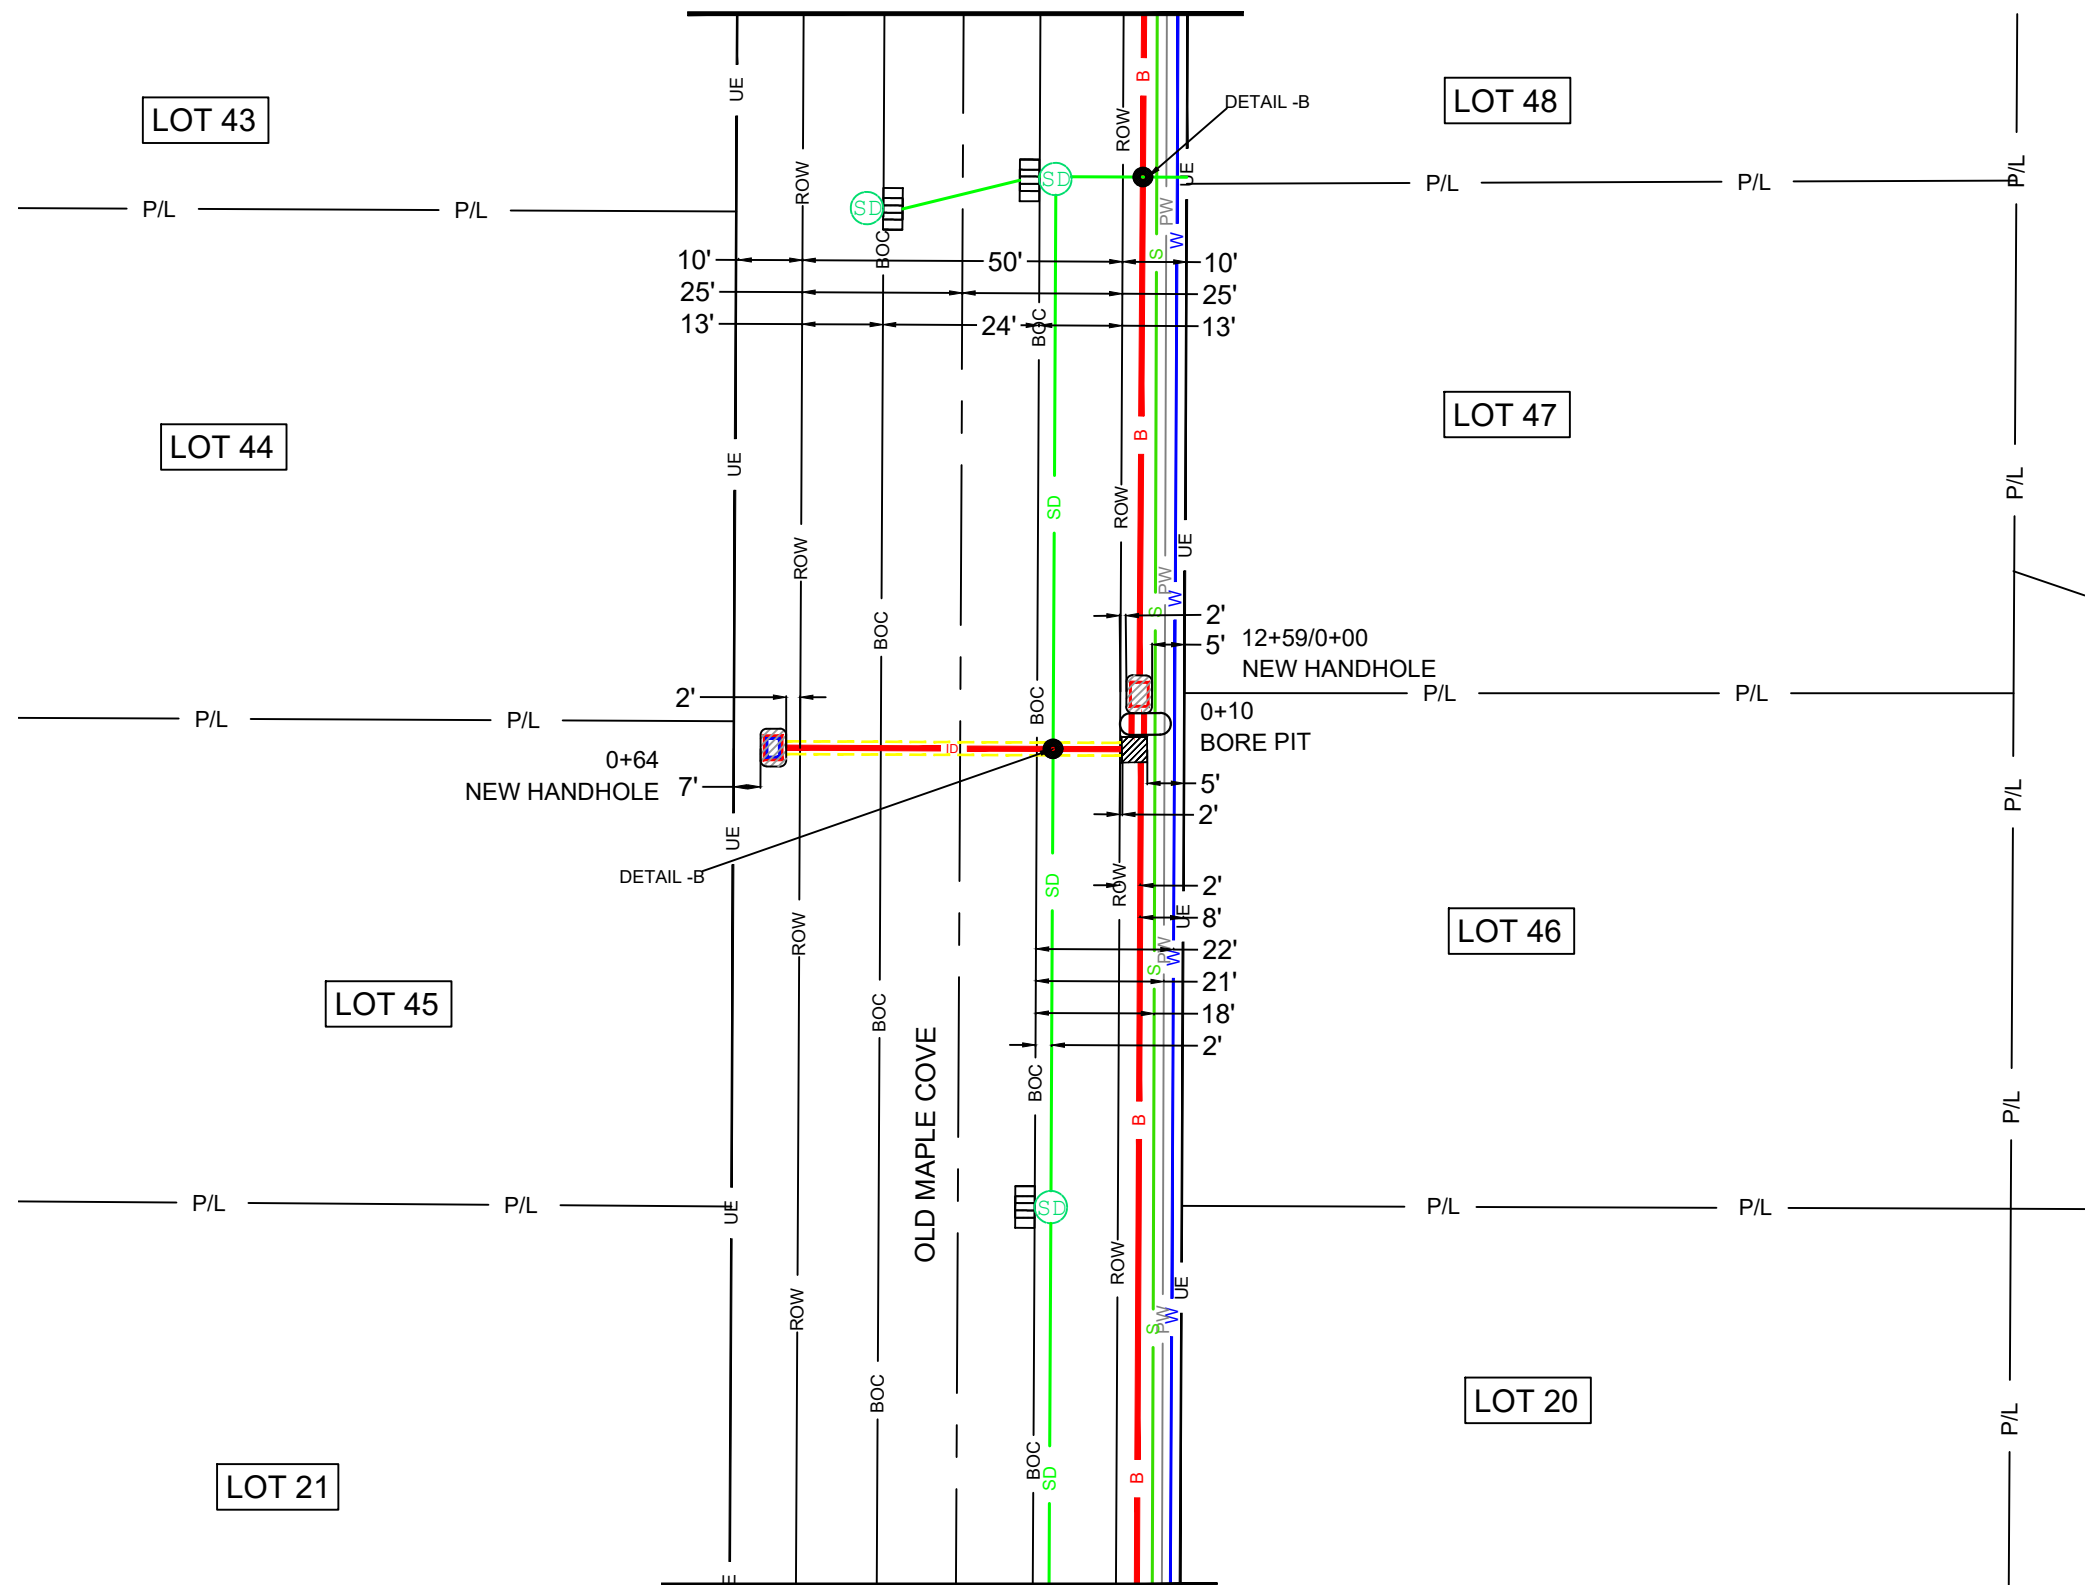

- B

ID
- PROPOSED AT&T BURIED FIBER

INSTALLED @ **48"** MIN DEPTH.

PROPOSED AT&T 1.5" INNERDUCT INSTALLED @

48" MIN DEPTH.

INSTALL 1-10"Wx15"Lx12"D

HANDHOLE

REMOVE AND RESTORE 35SF OF GRASS

AREA TO EQUAL OR BETTER CONDITION

PROPOSED BORE
- W

PW

SD

SD
- BORE PIT (3'X3'X3') REMOVE AND

RESTORE 25SF OF GRASS AREA

TO EQUAL OR BETTER CONDITION.

WATER

POWER

STORM DRAIN

STORM DRAIN
- S

SEWER
- LASHING

POT HOLE

DRAWING NOT TO SCALE

ATTSE

PROPOSED TELEPHONE FACILITIES
ON RIGHT OF WAY OF
MADISON COUNTY

301 CHAPEL CRST CV

GEO LOC:

72148

Designer:

TURPIN, FREDDIE

Phone:

769-229-4117

Authorization:


A05E6V1

Dwg.



5

 of

12

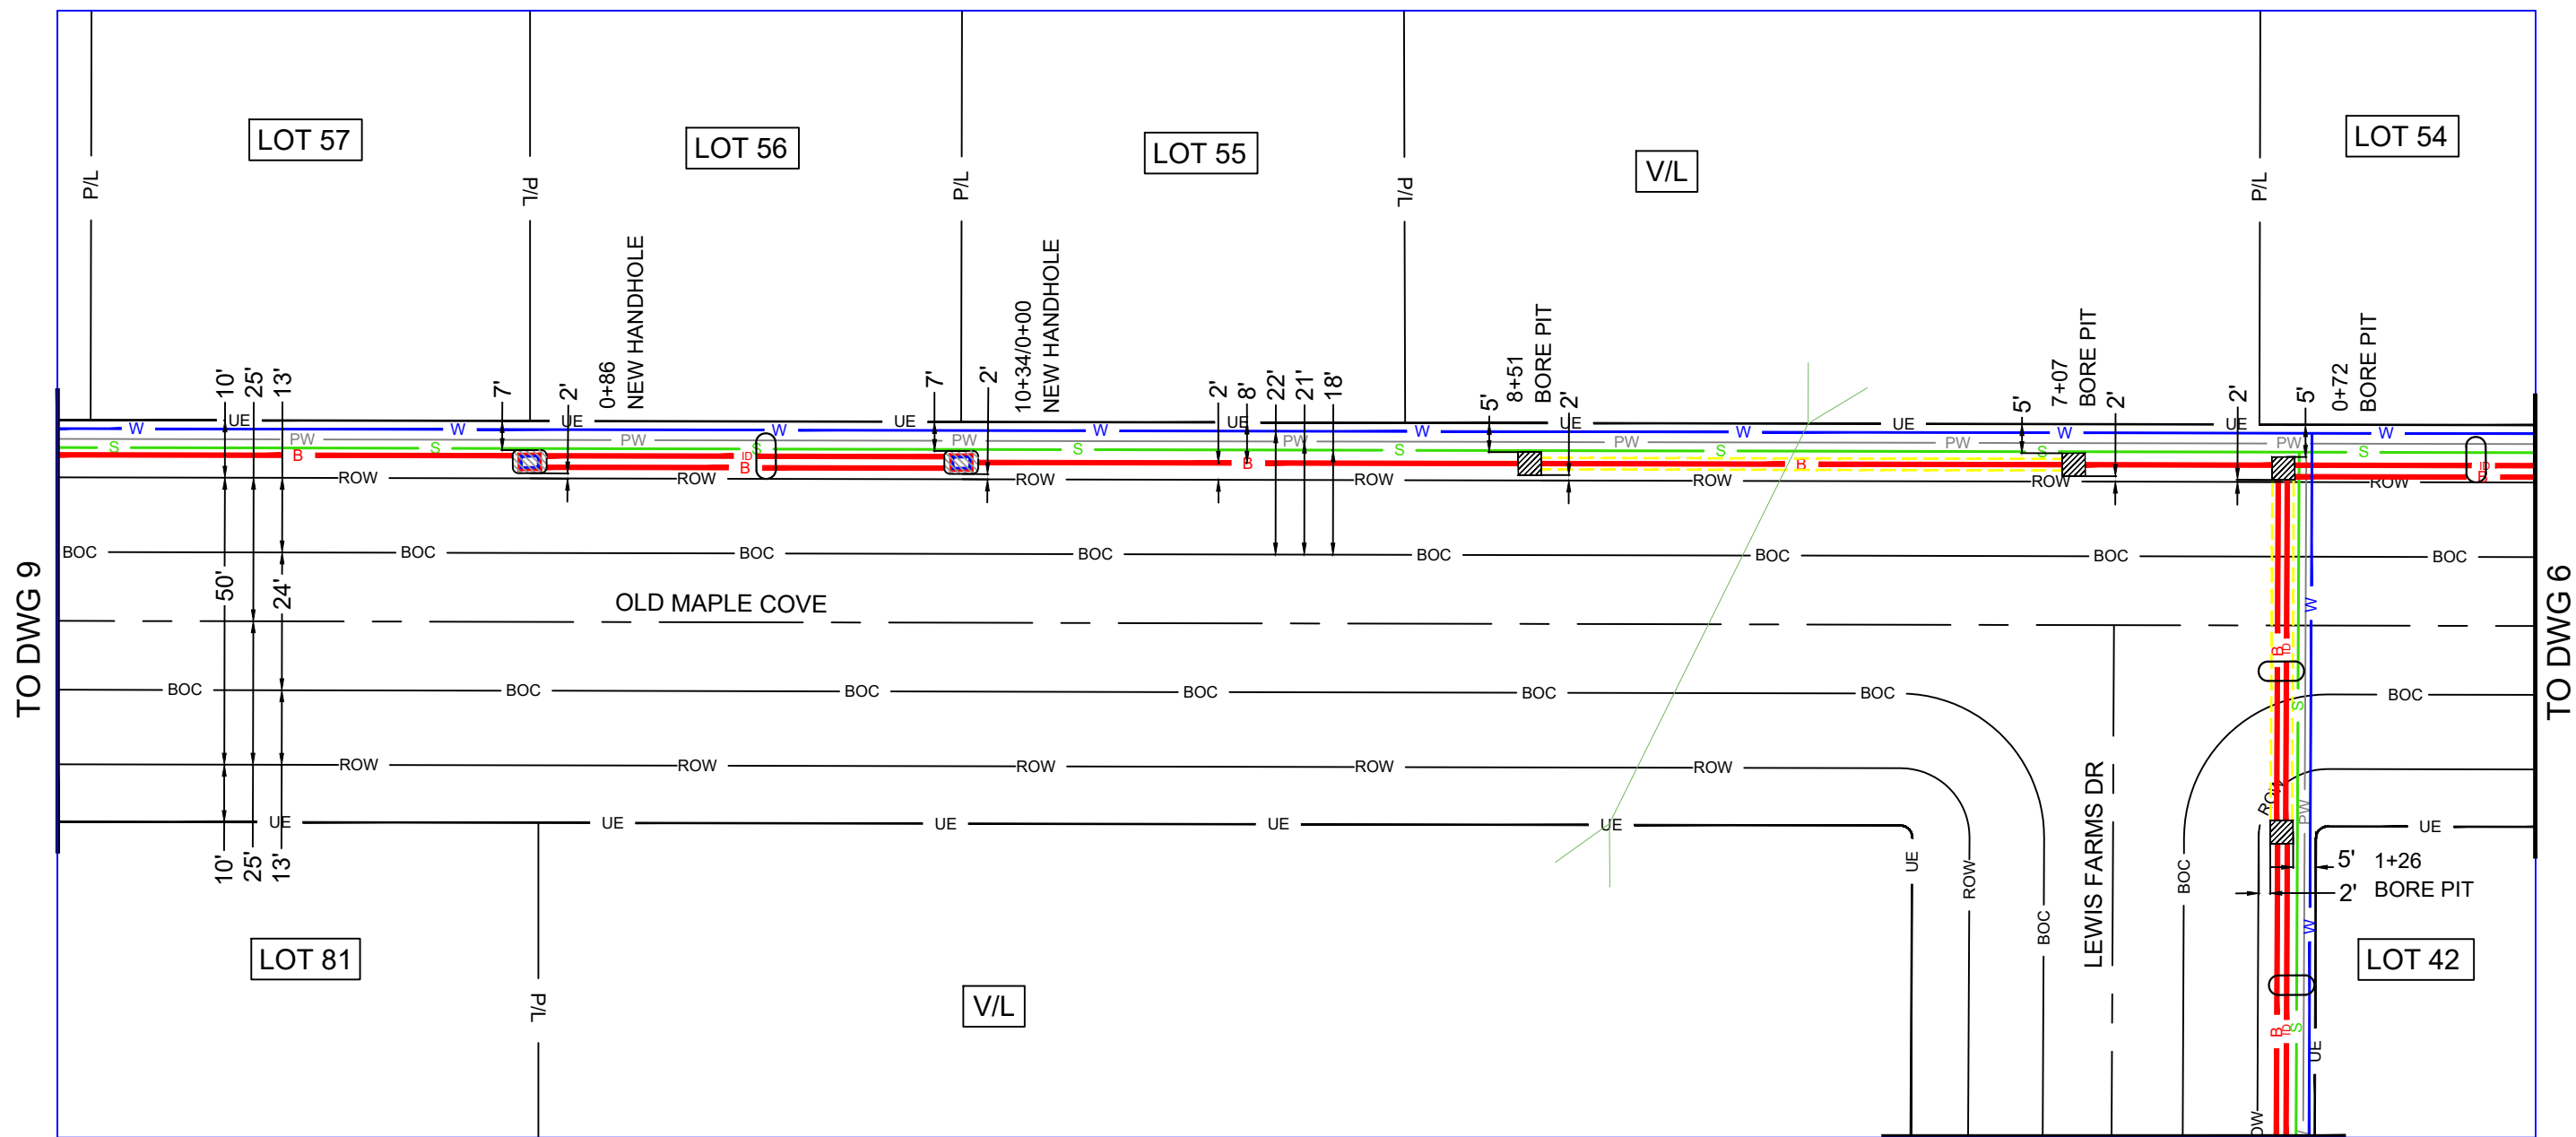

- PROPOSED AT&T BURIED FIBER INSTALLED @ 48" MIN DEPTH.
- PROPOSED AT&T 1.5" INNERDUCT INSTALLED @ 48" MIN DEPTH. INSTALL 1-10"Wx15"Lx12"D HANDHOLE REMOVE AND RESTORE 35SF OF GRASS AREA TO EQUAL OR BETTER CONDITION
- PROPOSED BORE
- BORE PIT (3'X3'X3') REMOVE AND RESTORE 25SF OF GRASS AREA TO EQUAL OR BETTER CONDITION.
- WATER
- POWER
- SEWER
- LASHING
- CULVERT

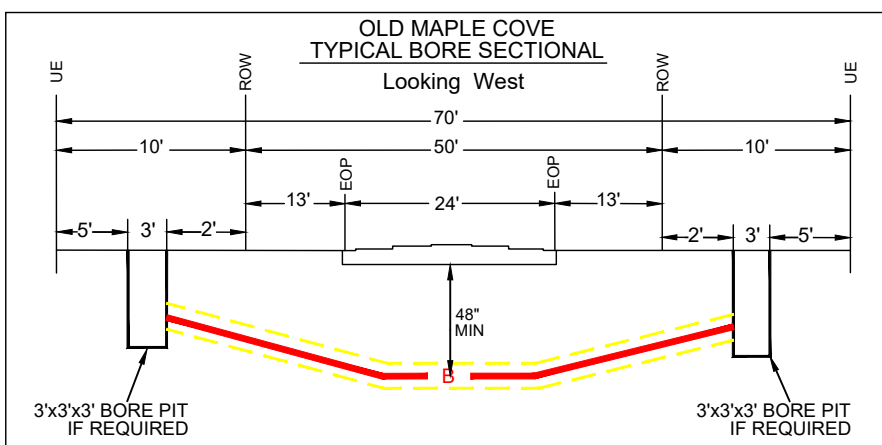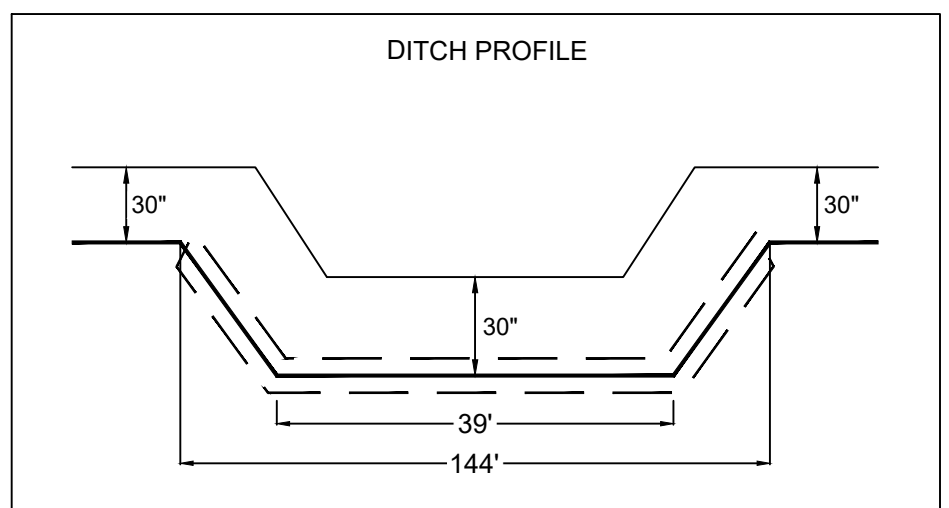

DRAWING NOT TO SCALE

ATTSE

PROPOSED TELEPHONE FACILITIES
ON RIGHT OF WAY OF
MADISON COUNTY

301 CHAPEL CRST CV



GEO LOC:
72148

Designer:
TURPIN, FREDDIE

Phone:
769-229-4117

Authorization:
A05E6V1

Dwg. 7 of 12

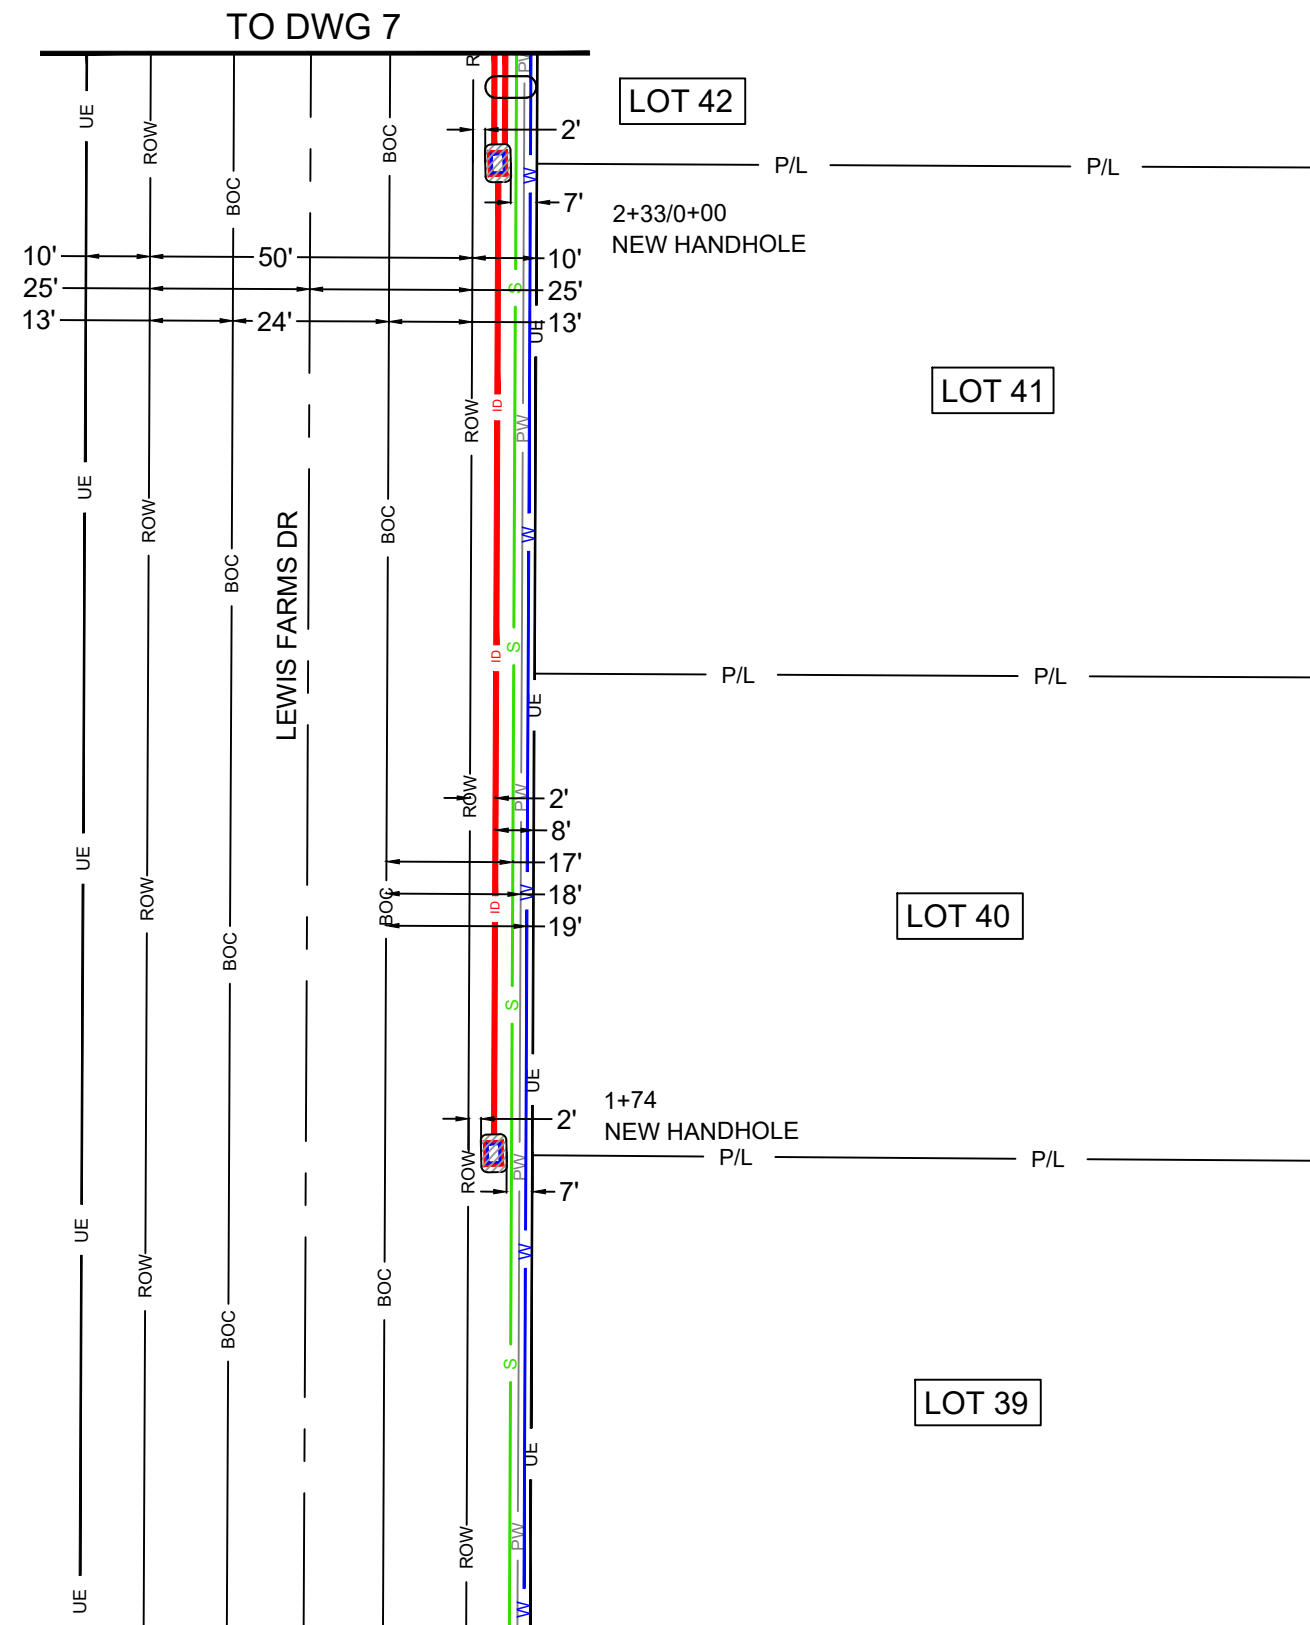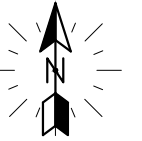

- B** PROPOSED AT&T BURIED FIBER
INSTALLED @ 36" MIN DEPTH.
- ID** PROPOSED AT&T 1.5" INNERDUCT INSTALLED
@ 36" MIN DEPTH.
-  INSTALL 1-10"Wx15"Lx12"D HANDHOLE
REMOVE AND RESTORE 35SF OF GRASS
AREA TO EQUAL OR BETTER CONDITION
- PROPOSED BORE
-  BORE PIT (3'X3'X3') REMOVE AND
RESTORE 25SF OF GRASS AREA
TO EQUAL OR BETTER CONDITION.
- W** WATER
- PW** POWER
- S** SEWER
-  LASHING

DRAWING NOT TO SCALE

ATTSE

PROPOSED TELEPHONE FACILITIES
ON RIGHT OF WAY OF
MADISON COUNTY

301 CHAPEL CRST CV



GEO LOC:
72148

Designer:
TURPIN, FREDDIE


Phone:
769-229-4117

Authorization:
A05E6V1

Dwg. 8 of 12

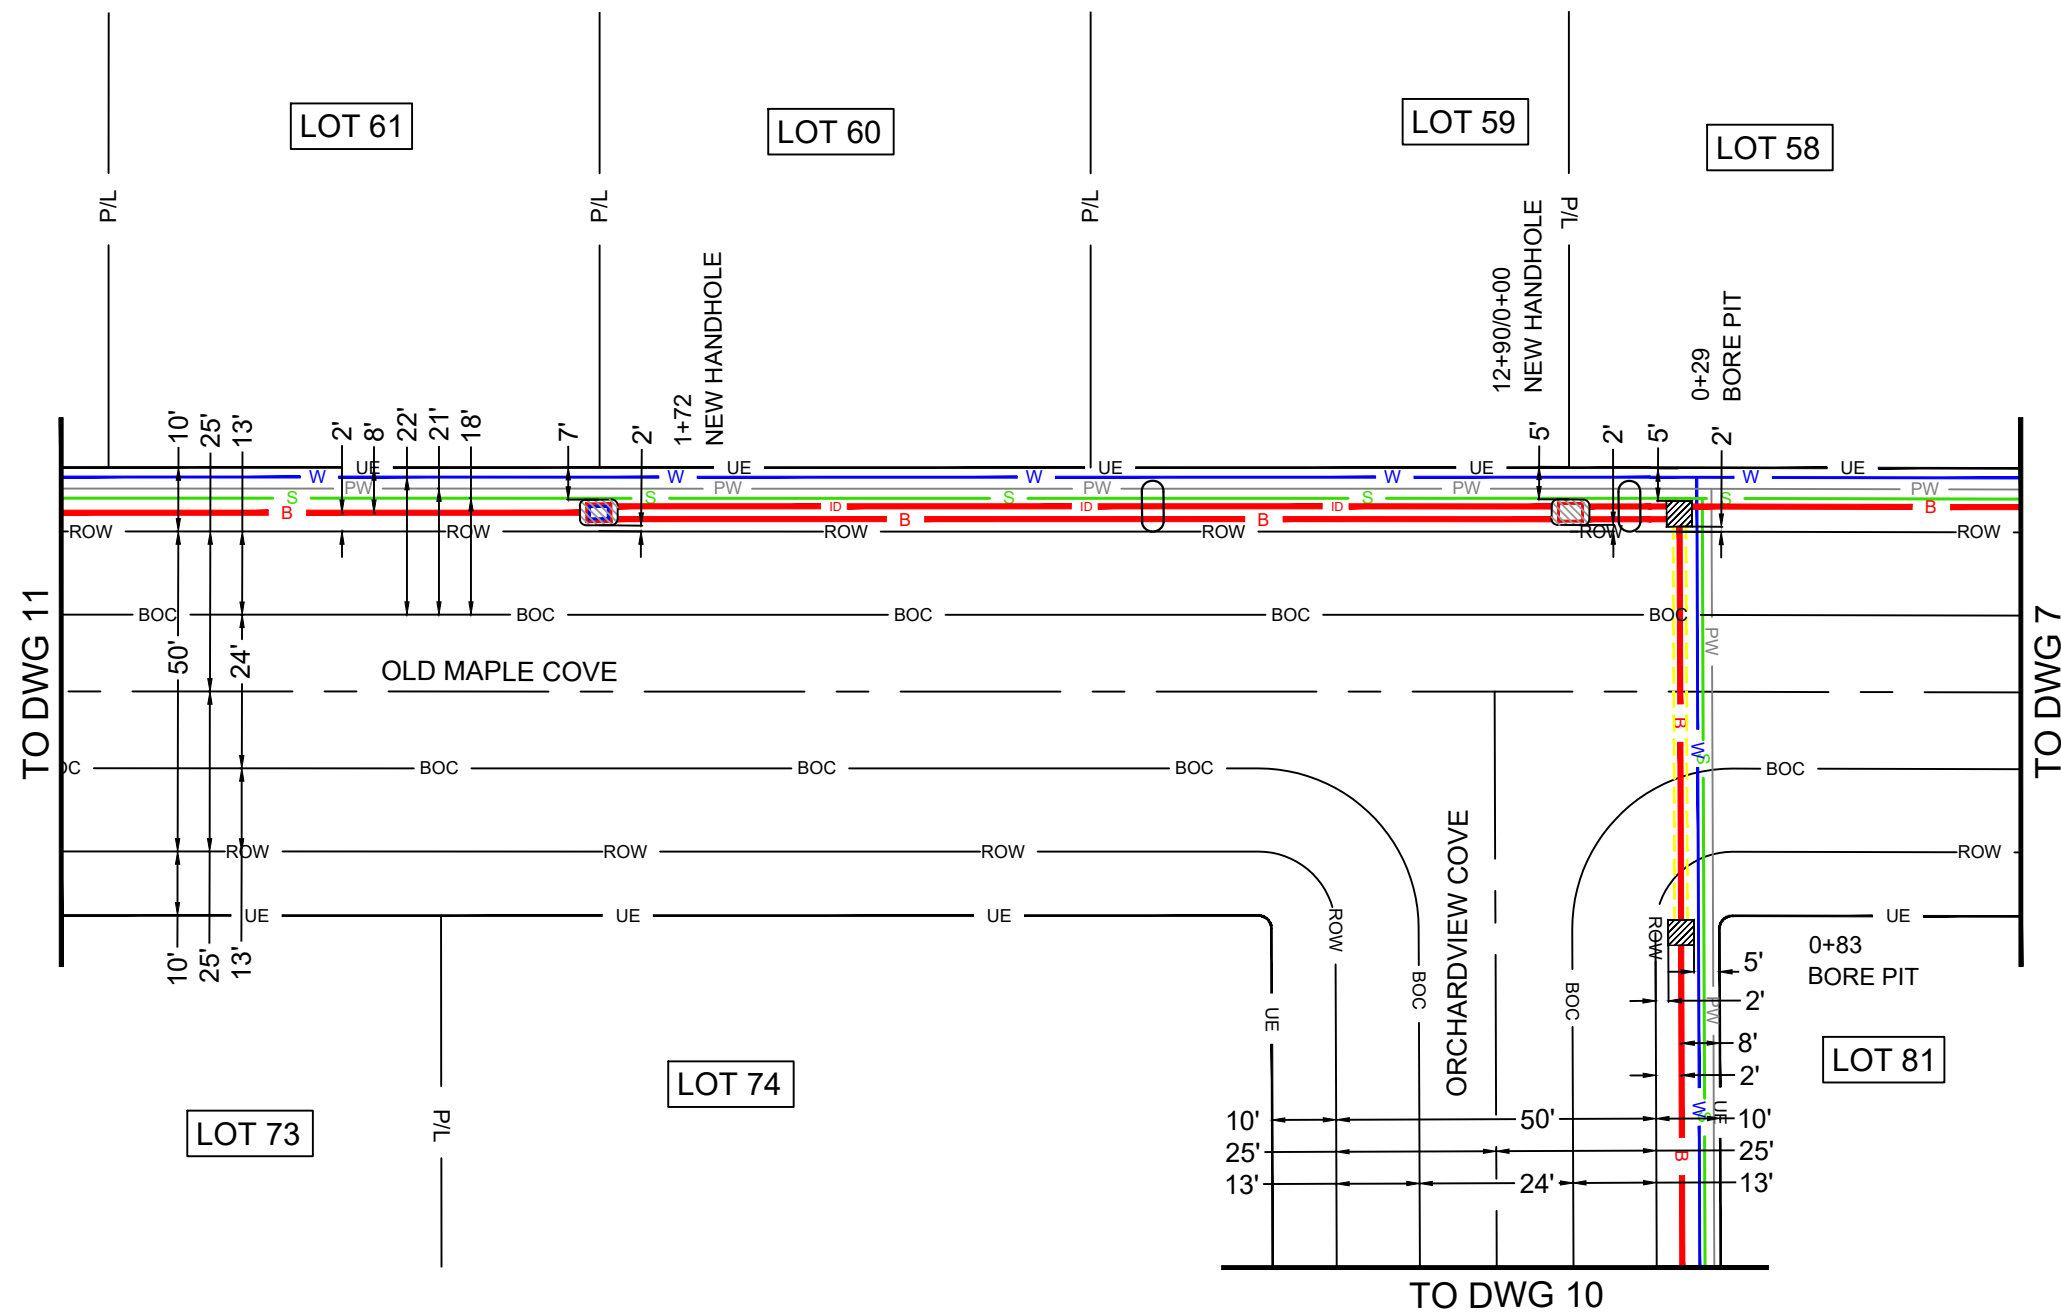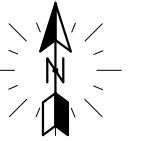

- B** PROPOSED AT&T BURIED FIBER
INSTALLED @ 36" MIN DEPTH.
- ID** PROPOSED AT&T 1.5" INNERDUCT INSTALLED
@ 36" MIN DEPTH.
- INSTALL 1-10"Wx15"Lx12"D HANDHOLE
REMOVE AND RESTORE 35SF OF GRASS
AREA TO EQUAL OR BETTER CONDITION
- INSTALL 1-30"Wx48"Lx36"D HANDHOLE
REMOVE AND RESTORE 35SF OF GRASS
AREA TO EQUAL OR BETTER CONDITION
- PROPOSED BORE
- BORE PIT (3'X3'X3') REMOVE AND
RESTORE 25SF OF GRASS AREA
TO EQUAL OR BETTER CONDITION.
- W** WATER
- PW** POWER
- S** SEWER
- LASHING

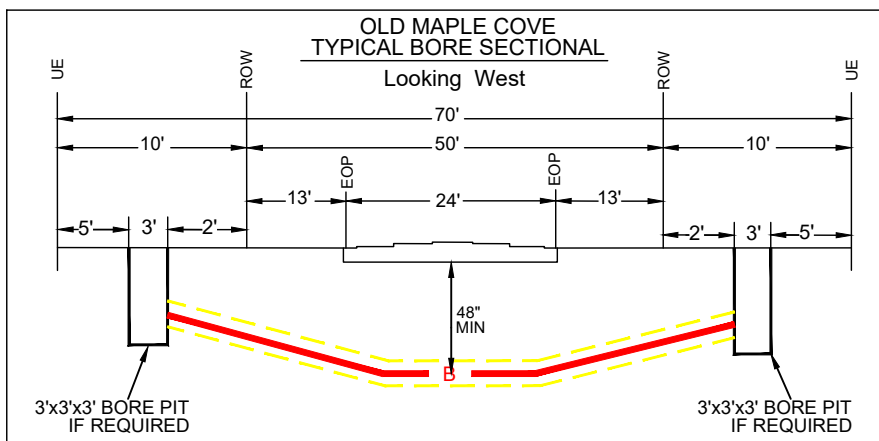

DRAWING NOT TO SCALE

ATTSE

PROPOSED TELEPHONE FACILITIES
ON RIGHT OF WAY OF
MADISON COUNTY

301 CHAPEL CRST CV



GEO LOC:
72148

Designer:
TURPIN, FREDDIE

Phone:
769-229-4117

Authorization:
A05E6V1

Dwg. 9 of 12

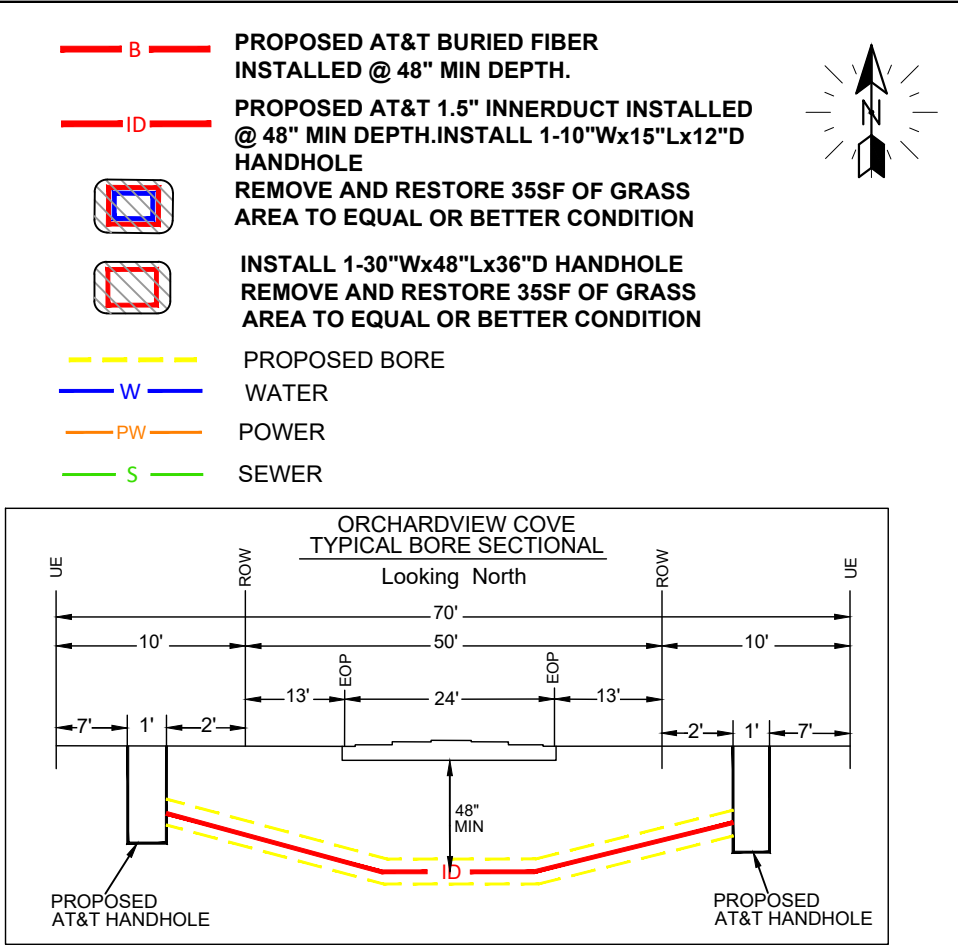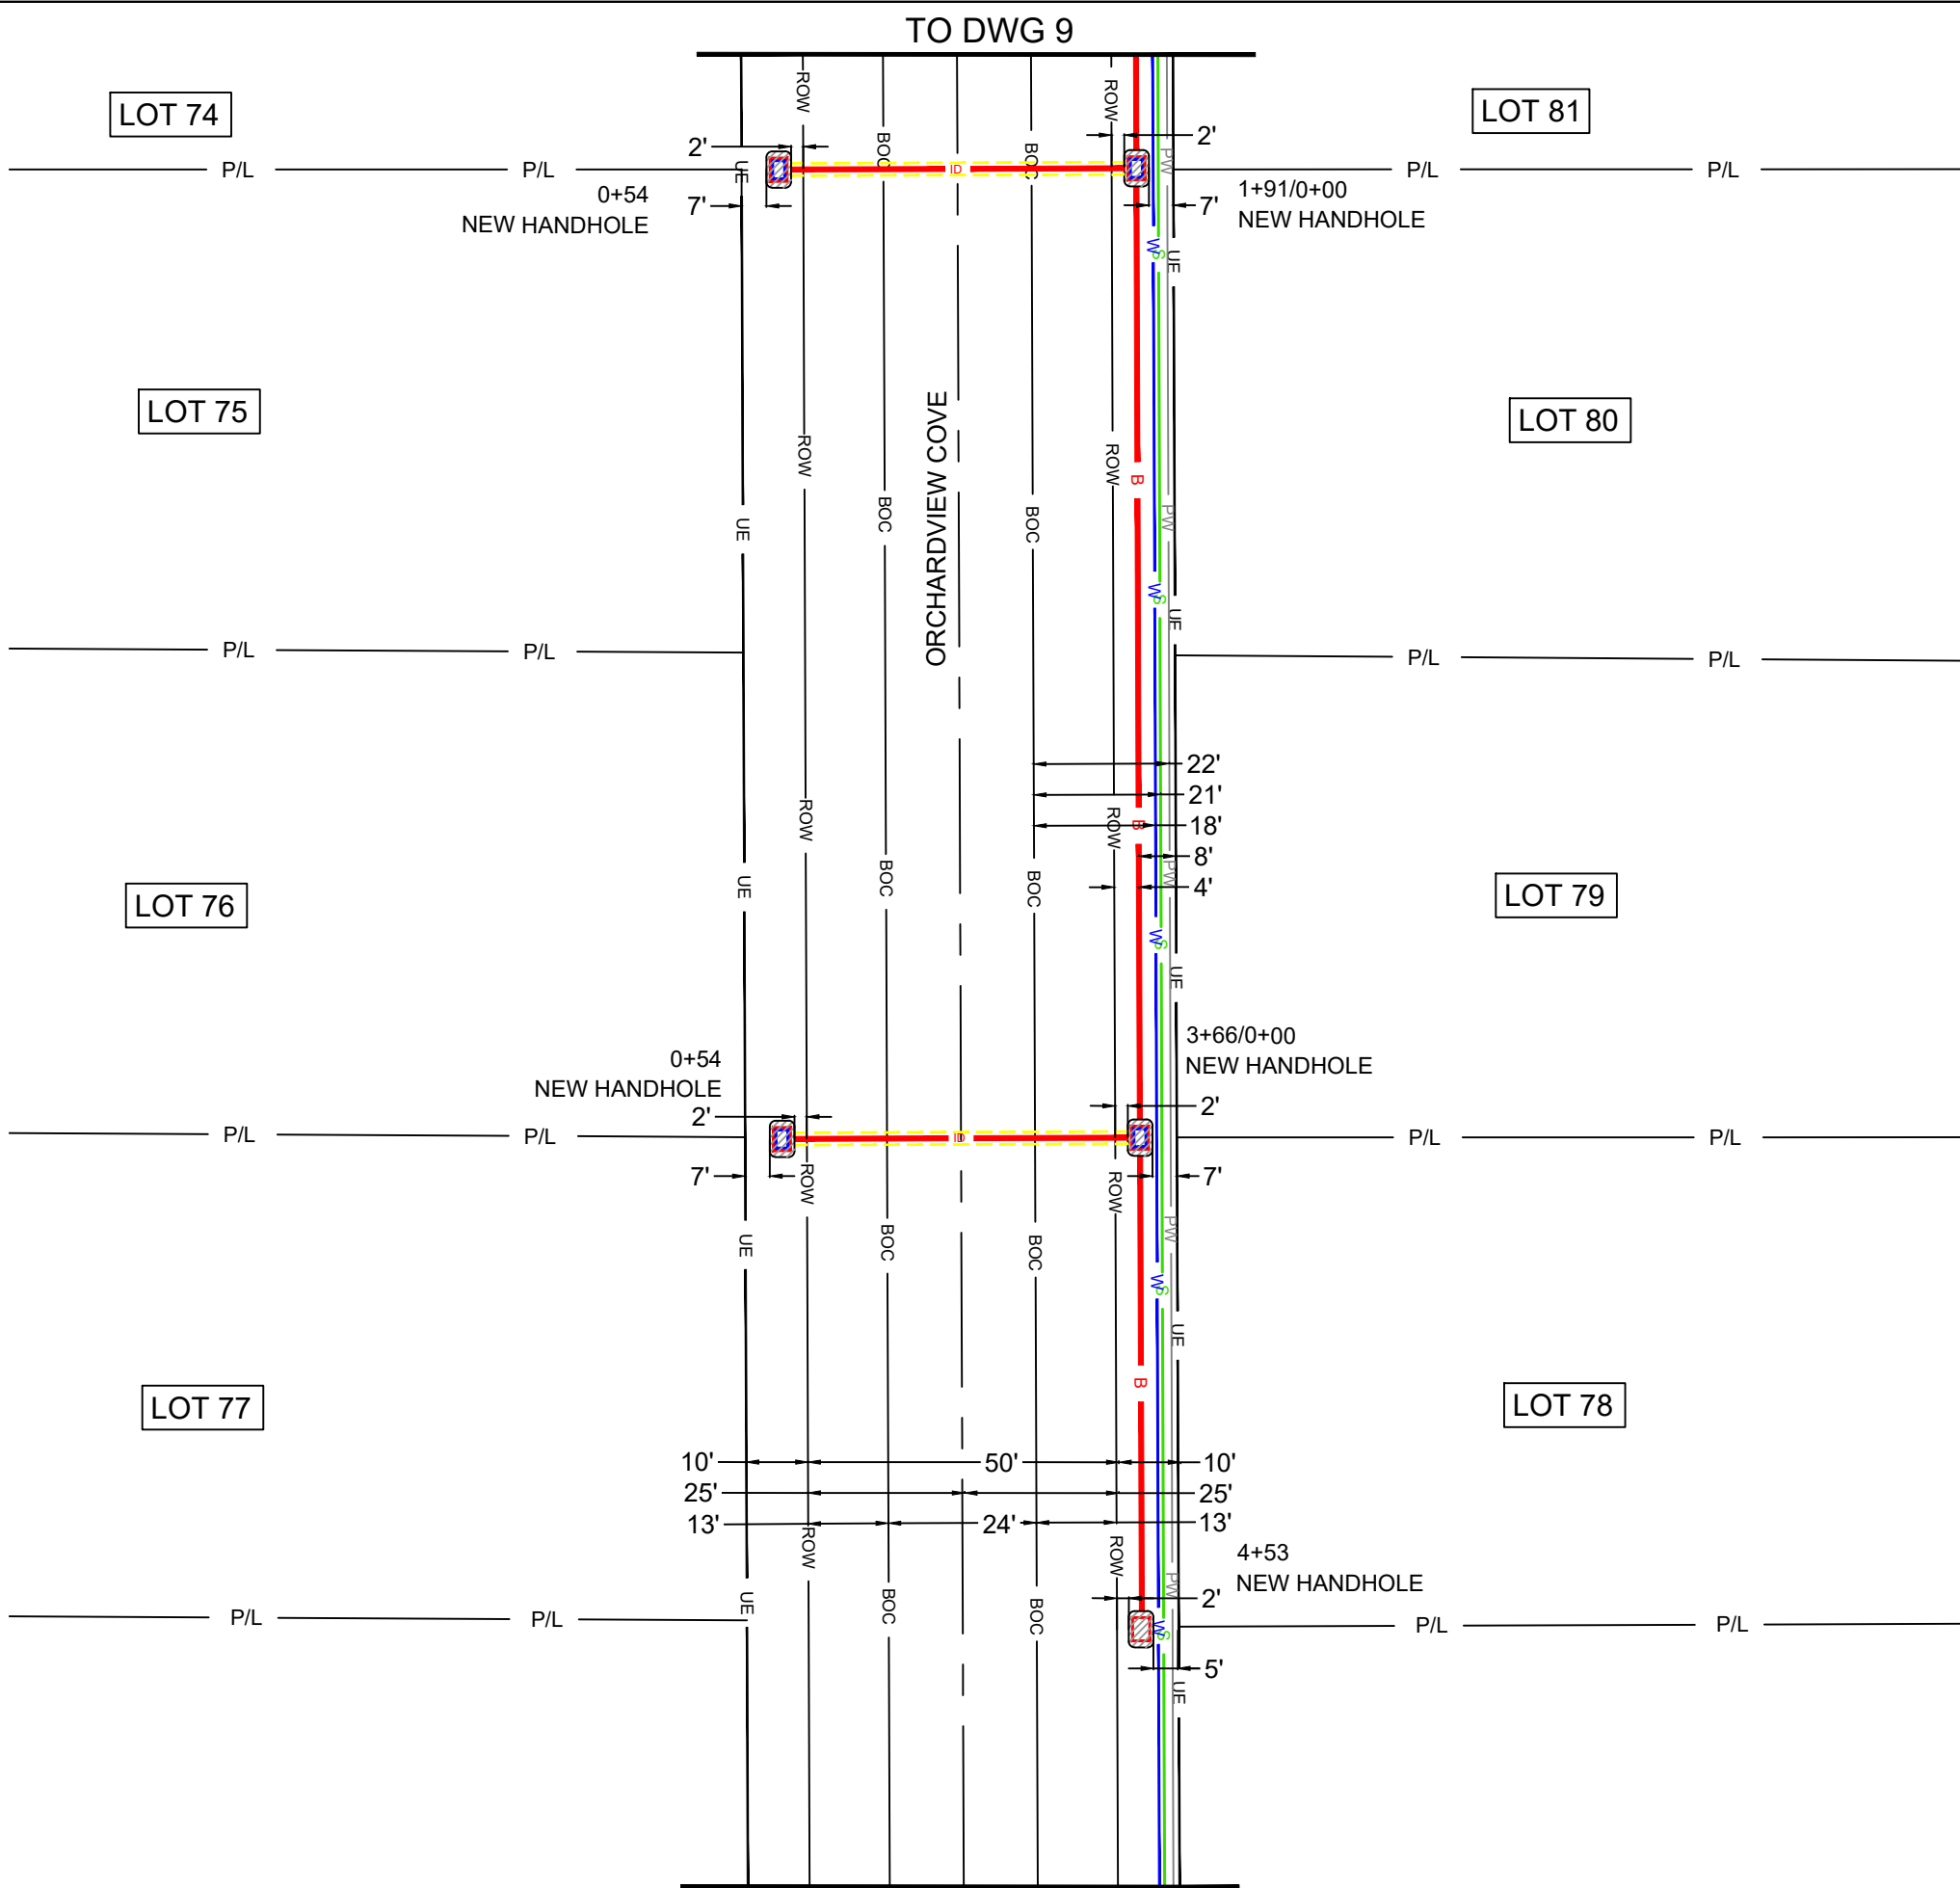

DRAWING NOT TO SCALE

ATTSE

PROPOSED TELEPHONE FACILITIES
ON RIGHT OF WAY OF
MADISON COUNTY

301 CHAPEL CRST CV

GEO LOC:

72148

Designer:

TURPIN, FREDDIE

Phone:

769-229-4117

Authorization:


A05E6V1

Dwg.



10

of

12

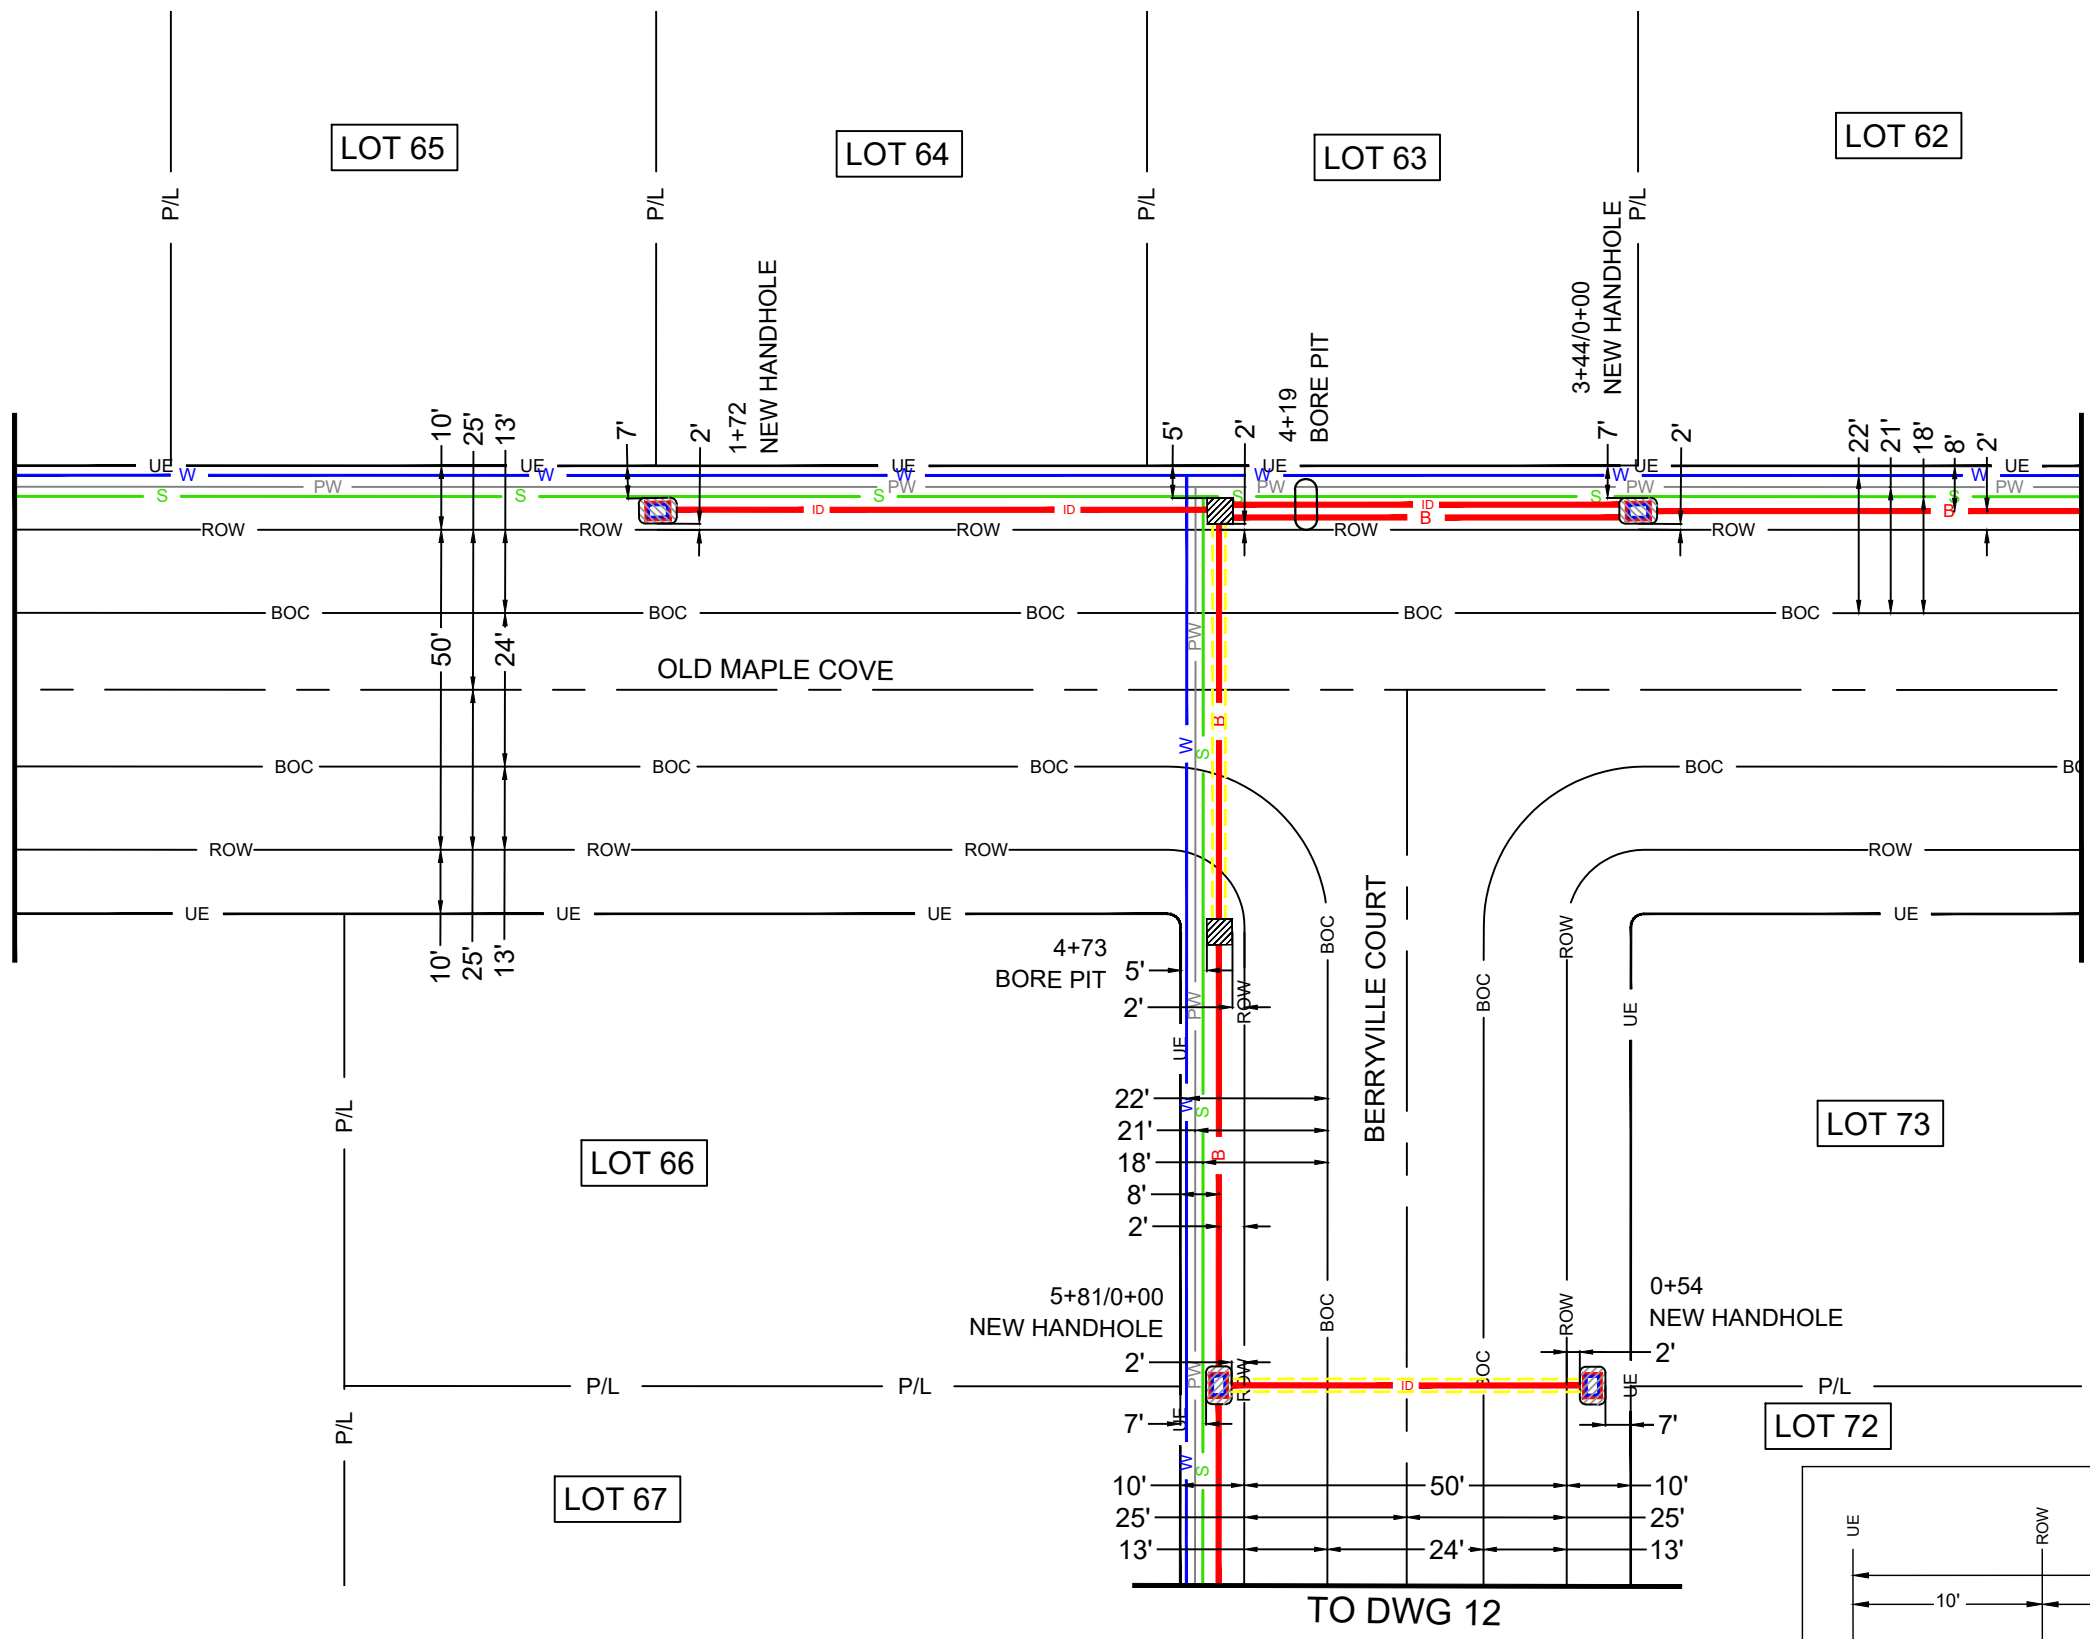

- B** PROPOSED AT&T BURIED FIBER INSTALLED @ 48" MIN DEPTH.
- ID** PROPOSED AT&T 1.5" INNERDUCT INSTALLED @ 48" MIN DEPTH.
- INSTALL 1-10"Wx15"Lx12"D HANDHOLE REMOVE AND RESTORE 35SF OF GRASS AREA TO EQUAL OR BETTER CONDITION
- PROPOSED BORE
- BORE PIT (3'X3'X3') REMOVE AND RESTORE 25SF OF GRASS AREA TO EQUAL OR BETTER CONDITION.
- W** WATER
- PW** POWER
- S** SEWER
- LASHING

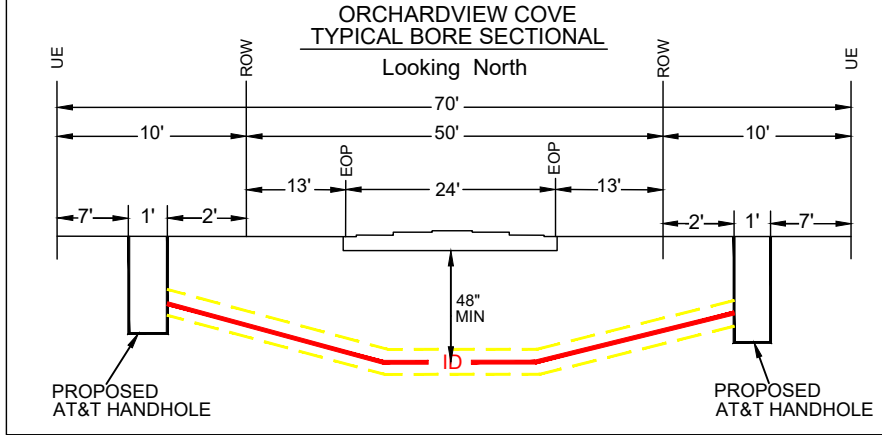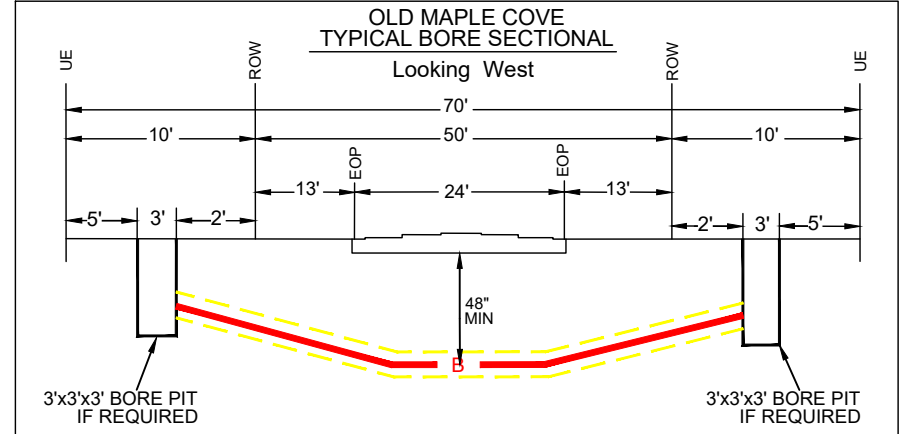

DRAWING NOT TO SCALE

ATTSE

PROPOSED TELEPHONE FACILITIES
ON RIGHT OF WAY OF
MADISON COUNTY

301 CHAPEL CRST CV


GEO LOC:
72148

Designer:
TURPIN, FREDDIE



Phone:
769-229-4117

Authorization:
A05E6V1

Dwg. 11 of 12

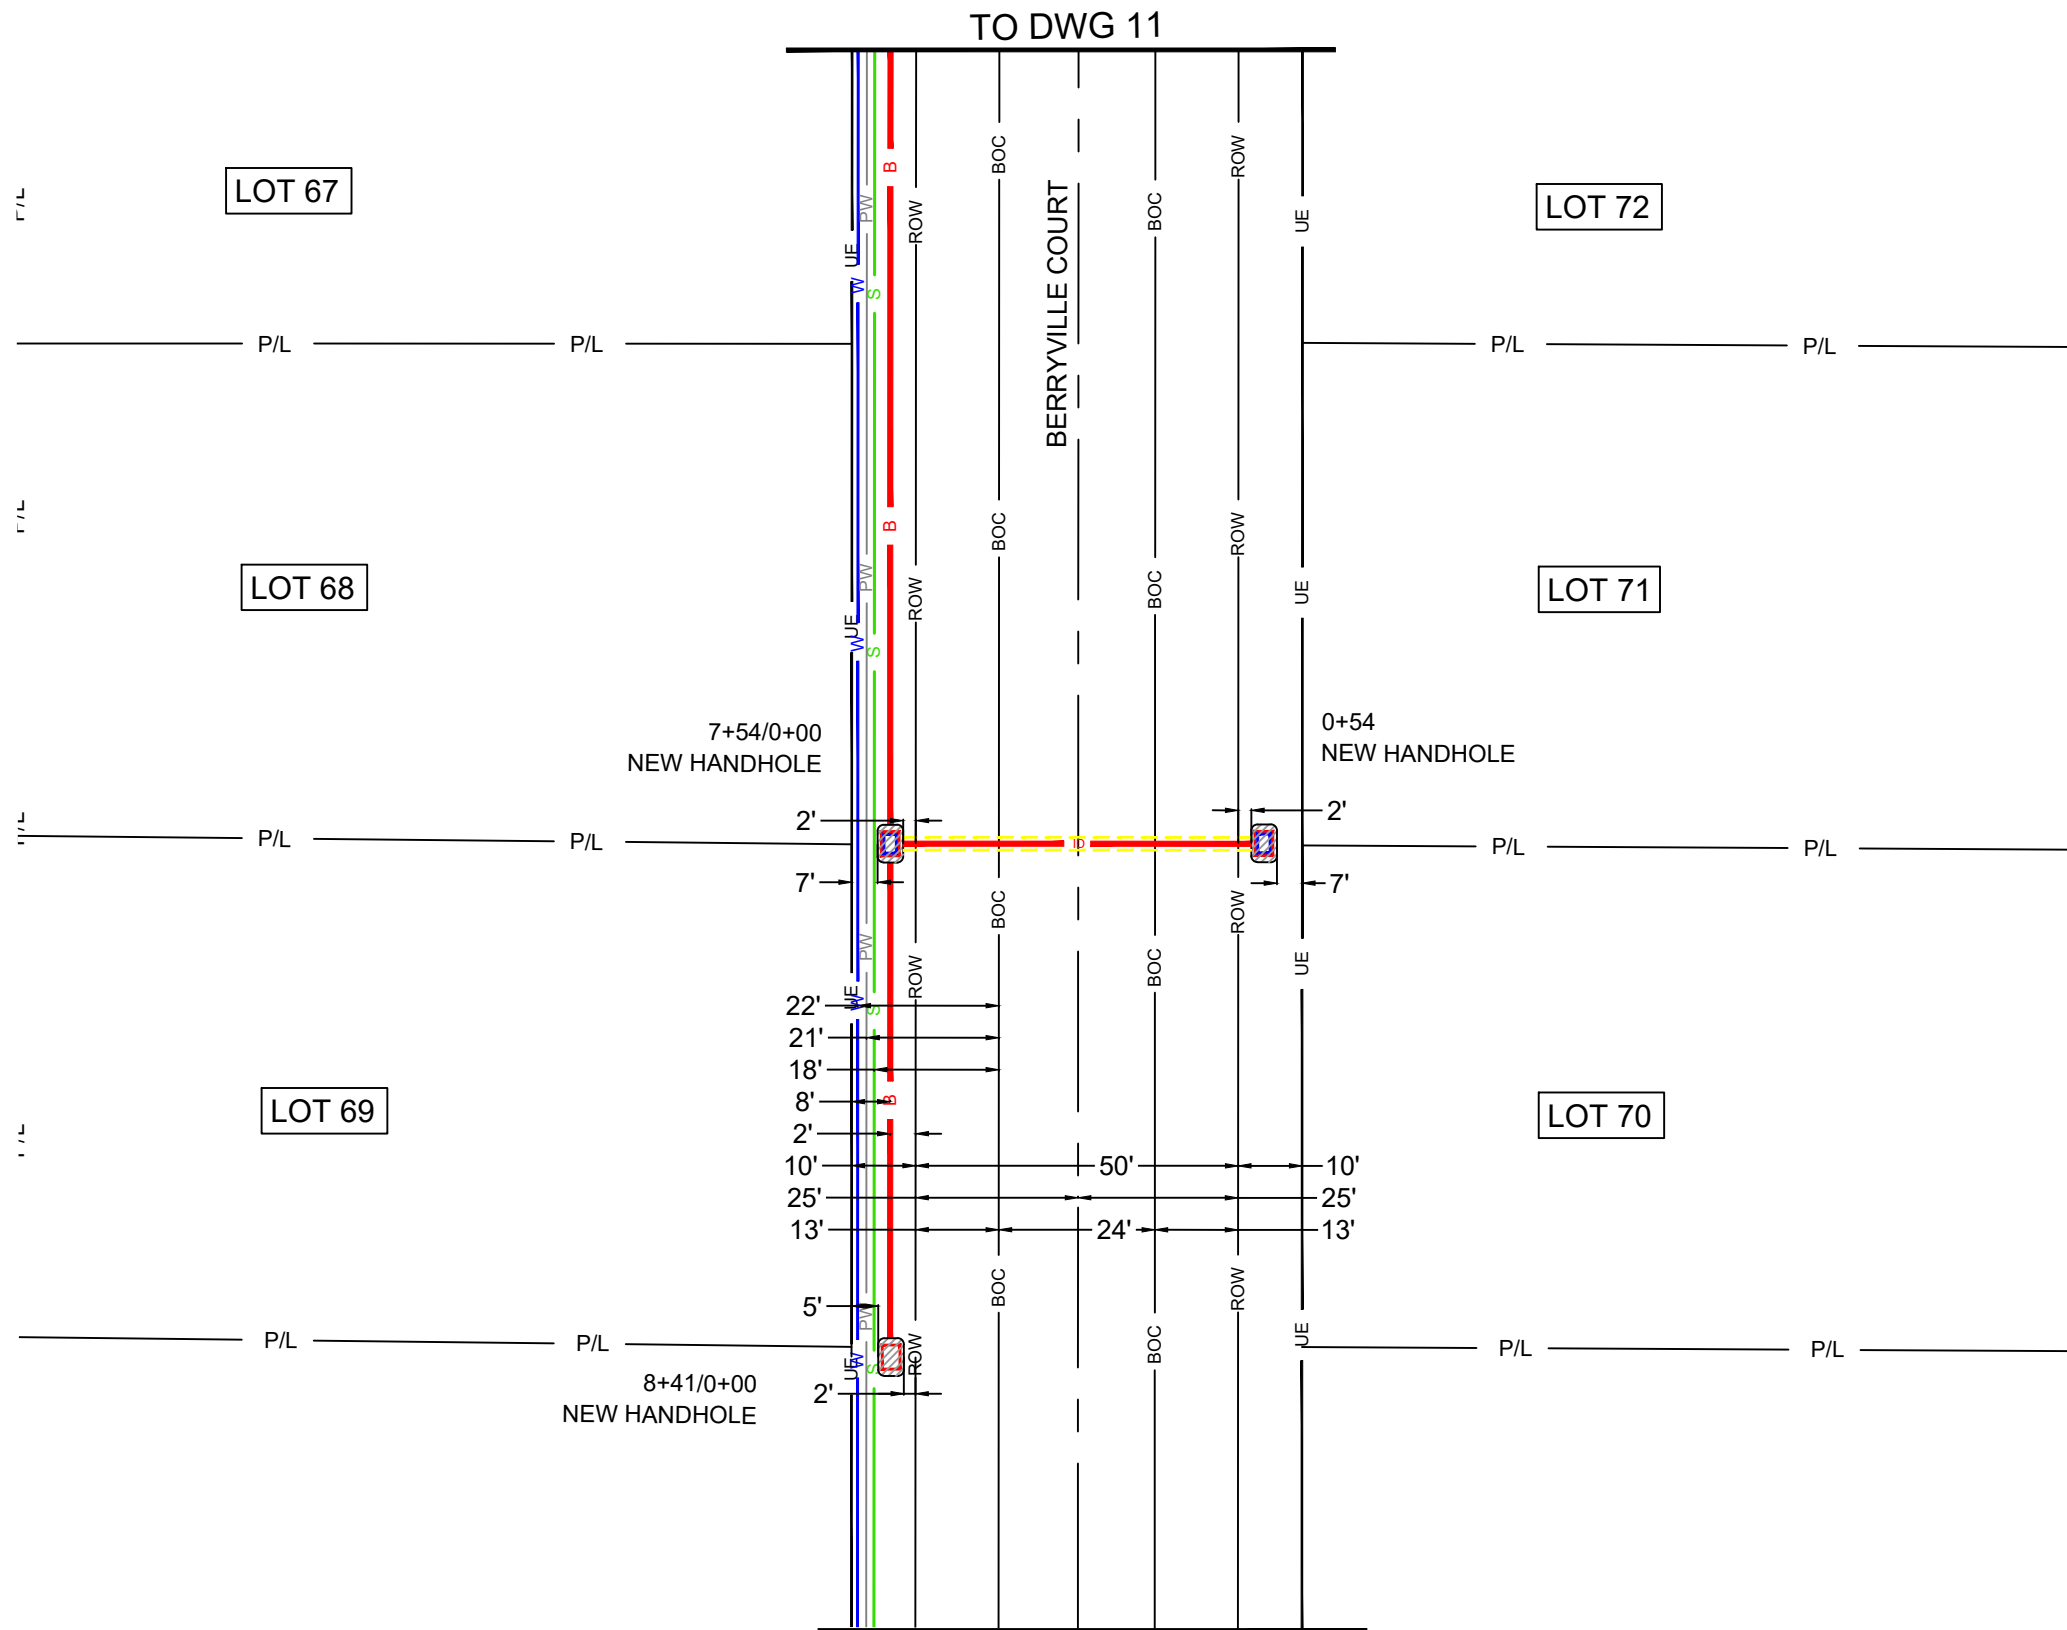

- B** PROPOSED AT&T BURIED FIBER
INSTALLED @ 48" MIN DEPTH.
- ID** PROPOSED AT&T 1.5" INNERDUCT INSTALLED
@ 48" MIN DEPTH. INSTALL 1-10"Wx15"Lx12"D
HANDHOLE
- REMOVE AND RESTORE 35SF OF GRASS
AREA TO EQUAL OR BETTER CONDITION
- INSTALL 1-30"Wx48"Lx36"D HANDHOLE
REMOVE AND RESTORE 35SF OF GRASS
AREA TO EQUAL OR BETTER CONDITION
- PROPOSED BORE
- W** WATER
- PW** POWER
- S** SEWER

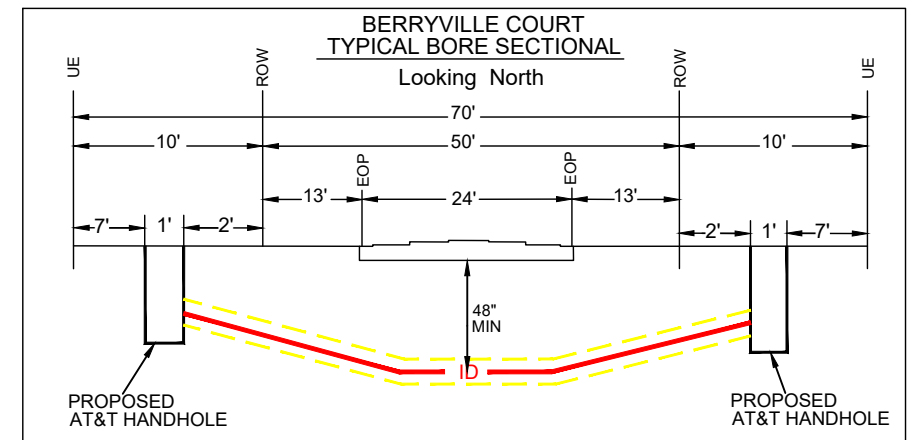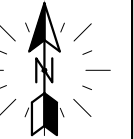

DRAWING NOT TO SCALE

ATTSE

PROPOSED TELEPHONE FACILITIES
ON RIGHT OF WAY OF
MADISON COUNTY

301 CHAPEL CRST CV

GEO LOC:
72148

Designer:
TURPIN, FREDDIE

Phone:
769-229-4117

Authorization:
A05E6V1

Dwg. 12 of 12