

BOARD OF SUPERVISORS

MADISON COUNTY, MISSISSIPPI

Department of Engineering
Tim Bryan, P.E., PTOE, County Engineer

3137 South Liberty Street, Canton, MS 39046
Office (601) 855-5582 FAX (601) 859-5857

MEMORANDUM

July 24, 2026

To: Casey Brannon, Supervisor, District I
Trey Baxter, Supervisor, District II
Gerald Steen, Supervisor, District III
Karl Banks, Supervisor, District IV
Paul Griffin, Supervisor, District V

From: Tim Bryan, P.E., PTOE
County Engineer

Re: Comcast Utility Permit
County Road Name, Thornberry Ridge, Wellstone Place, Briarcrest Court

The Engineering Department recommends approval for Comcast to start at existing poles GPS 32.537414, -90.169018 & 32.537441, -90.164728 and bore a total of 25,963' along the county road names listed below.

- Kingswood Place
- Crossvine Place
- Crossvine Ridge
- Forestview Place
- Briarhill Court
- Stribling Road
- Silverleaf Drive
- Oakside Trail
- Kingswood Cove
- Briarcrest Court
- Thornberry Ridge
- Wellstone Place

CASEY BRANNON
District One

TREY BAXTER
District Two

GERALD STEEN
District Three

KARL M. BANKS
District Four

PAUL GRIFFIN
District Five



PERMIT APPLICATION FOR THE CONSTRUCTION OR ADJUSTMENT OF A UTILITY WITHIN COUNTY ROAD RIGHT-OF-WAY

Utility Information: Utility Name: COMCAST CABLE COMMUNICATIONS MANAGMENT, LLC

Address: 5720 ASHEVILLE HWY City/State/Zip: KNOXVILLE, TN 37922

Contact Person: LINDA TAIBL Contact's Phone: 404-427-1220

Project Information: County Road Name: THORNEBERRY RDG, WELLSTONE PL, BRIARCREST CT

(If located within more than one road right-of-way, use Appendix 1 for additional descriptions)

Beginning Location: 32.537414, -90.169018 Ending Location: 32.530917, -90.158796

Length of Project: 25,963' Section: 14 Township: 8N Range: 1E

Description of Work: COMCAST WILL START AT EXISTING POLES GPS 32.537414, -90.169018
& 32.537441, -90.164728 AND BORE A TOTAL OF 25,963' SEE ATTACHED PRINTS FOR
EXACT LOCATIONS.

☒ Check Box if Appendix 1 is to be included as a part of this Application

Whereas the above stated Utility makes application to the **Madison County Board of Supervisors** for a Construction Permit. Attached hereto are drawings and plans for the construction of the above facilities located within Madison County owned public rights-of-way. Once stamped by the Madison County Engineering Department, these plans shall not be changed or altered without written approval of the County Engineer, or his representative. A copy of the approved permit and plans shall be on-site at all times during construction.

The Applicant Utility shall comply with all policies, procedures and construction practices as outlined in *A Policy for The Accommodation of Utility Facilities within the Right-of-Way of all Public County Roads* (hereinafter referred to as the "Policy"), as adopted on November 1, 2005, by the **Madison County Board of Supervisors**, and which is hereby made a part of this Application Agreement.

If facilities are to be located within the Rights-of-Way of the County-Federal or State Aid System, Applicant Utility also agrees to comply with applicable provisions of *S.O.P. No. SA II-2-8, Accommodation of Utilities on Rights-of-Way*, issued by the State Aid Engineer and dated July 1, 2005.

The Applicant Utility understands and agrees that, except as herein granted, no right, title, claim, or easement to said road right-of-way is granted by the issuance of this permit. If this Utility is listed in the general provisions of the Policy, it will be adjusted to comply with same without cost to the County, unless the variance from the Policy has been approved by the granting of the Permit pursuant to this Application.

The Applicant Utility further understands that the Utility's engineering, plant, or other personnel will be responsible for the staking and construction supervision of the work set out above and as shown on the attached plans. If work impacts traffic in any way, the appropriate traffic control shall be installed per the *Manual of Uniform Traffic Control Devices*, Latest Edition.

The Applicant Utility understands that the County Engineer, or his representative, may issue a Stop Work Order at any time if it is deemed that site conditions are not suitable for construction or if any of the requirements of this permit are not being met.

Many County Roads have variable Rights-of-Way and/or no Right-of-Way at all and are maintained under a Prescriptive Easement. It is the sole responsibility of the Applicant Utility to verify the existence and limits of public rights-of-way. If none exists, it is the

responsibility of the Applicant Utility to acquire an easement for their Facilities from the applicable property owner(s). Madison County in no way verifies the limits of Right-of-Way as shown on the permit application.

The Applicant Utility shall be responsible for all future maintenance and repair of the facilities installed under this permit. The Applicant Utility shall make future adjustments to, or relocate, the facilities located within road or highway right-of-way when required for road or highway widening or other road or highway construction at no cost to Madison County. The Applicant Utility shall relocate said utilities within sixty (60) days of notification by County by registered mail, return receipt requested, unless otherwise designated by the County Engineer. Further, any maintenance, repair, or construction shall be done in such a manner as to occasion no unreasonable interference with the normal flow and safety to traffic and at the expense of the utility company. When reasonable care has been taken to locate said utility facilities within the right-of-way, the Applicant Utility understands that any damages caused by routine maintenance and construction by County forces shall be borne by the Applicant Utility.

The Applicant Utility further agrees to indemnify and hold Madison County harmless for any and all claims, accidents, damages, liabilities and expenses occasioned wholly, or in part, by any act or omission of applicant, its agents or employees. In case County shall, without fault on its own part, be made a party to any litigation commenced by or against applicant, then applicant shall protect and hold County harmless, and shall pay all costs, expenses and reasonable attorney's fees incurred or paid by County in connection with said litigation.

All underground facilities shall be installed at a depth equal to or greater than 48" below the lowest adjacent grade.

All pipes carrying liquid shall be encased under County maintained roads.

WITNESS the signature of the Applicant this the 7 day of 17, 2026.

By: Linda Taibl
(Applicant Signature)

Title: COMCAST COORDINATOR

Note: *Applicant must be an employee of the Utility named in this application. The Madison County Board of Supervisors will not recognize a Contractor, Subcontractor, Agent, or Consulting Engineer as the Applicant. Utility Company shall be fully responsible for all work performed under this application.*

I, or my authorized representative, have reviewed this application and determined that the drawing, sketches, and plans submitted by the Applicant meet the requirements of *A Policy for The Accommodation of Utility Facilities within the Right-of-Way of all Public County Roads*.

This permit is only for utilities placed within Madison County right-of-way. Any facilities placed within easements must coordinate with the appropriate property owner(s)

APPROVED
By **By Tim Bryan at 4:11 pm, Jul 29, 2026**
Tim Bryan, P.E.
County Engineer

AGREED TO AND APPROVED BY:

Madison County Board President

Date: _____

ENTERED INTO THE MINUTES OF THE BOARD OF SUPERVISORS OF MADISON COUNTY, MISSISSIPPI ON THIS
____ DAY OF _____, 20____.

Appendix 1

County Road Name: KINGSWOOD PL
Beginning Location: 32.532888, -90.165455 Ending Location: 32.532393, -90.158668
Length of Project: 3492' Section: 14 Township: 8N Range: 1E
Description of Work: COMCAST WILL INSTALL CABLE ALONG KINGSWOOD PL.

County Road Name: CROSSVINE PL
Beginning Location: 32.531448, -90.162281 Ending Location: 32.536150, -90.158617
Length of Project: 5,534' Section: 14 Township: 8N Range: 1E
Description of Work: COMCAST WILL INSTALL CABLE ALONG CROSSVINE PL.

County Road Name: CROSSVINE RDG
Beginning Location: 32.535753, -90.158625 Ending Location: 32.536152, -90.159816
Length of Project: 754' Section: 14 Township: 8N Range: 1E
Description of Work: COMCAST WILL INSTALL CABLE ALONG CROSSVINE RDG.

County Road Name: FORESTVIEW PL
Beginning Location: 32.532758, -90.162769 Ending Location: 32.531753, -90.159554
Length of Project: 2,166' Section: 14 Township: 8N Range: 1E
Description of Work: COMCAST WILL INSTALL CABLE ALONG FORESTVIEW PL.

County Road Name: BRIARHILL CT
Beginning Location: 32.530705, -90.159873 Ending Location: 32.530325, -90.160006
Length of Project: 155 Section: 14 Township: 8N Range: 1E
Description of Work: COMCAST WILL INSTALL CABLE AONG BRIARHILL CT.

Appendix 1

County Road Name: STRIBLING RD
Beginning Location: 32.537441, -90.164728 Ending Location: 32.537406, -90.165094
Length of Project: 105' Section: 14 Township: 8N Range: 1E
Description of Work: COMCAST WILL INSTALL CABLE ALONG STRIBLING RD.

County Road Name: SILVERLEAF DR
Beginning Location: 32.537406, -90.165094 Ending Location: 32.534612, -90.166178
Length of Project: 1,576' Section: 14 Township: 8N Range: 1E
Description of Work: COMCAST WILL INSTALL CABLE ALONG SILVERLEAF DR.

County Road Name: OAKSIDE TRL
Beginning Location: 32.535453, -90.165964 Ending Location: 32.536524, -90.163525
Length of Project: 2,616 Section: 14 Township: 8N Range: 1E
Description of Work: COMCAST WILL INSTALL CABLE ALONG OAKSIDE TRL.

County Road Name: KINGSWOOD CV
Beginning Location: 32.533962, -90.163799 Ending Location: 32.533511, -90.163696
Length of Project: 320' Section: 14 Township: 8N Range: 1E
Description of Work: COMCAST WILL INSTALL CABLE ALONG KINGSWOOD CV.

County Road Name: BRIARCREST CT
Beginning Location: 32.532803, -90.169753 Ending Location: 32.533045, -90.169979
Length of Project: 195' Section: 14 Township: 8N Range: 1E
Description of Work: COMCAST WILL INSTALL CABLE ALONG BRIAREST CT.

Appendix 1

County Road Name: THORNEBERRY RDG
Beginning Location: 32.537405,-90.169029 Ending Location: 32.533318,-90.168741
Length of Project: 2,867' Section: 14 Township: 8N Range: 1E
Description of Work: COMCAST WILL INSTALL CABLE ALONG THORNEBERRY RDG

County Road Name: WELLSTONE PL
Beginning Location: 32.532688,-90.169893 Ending Location: 32.530917,-90.158796
Length of Project: 6,183' Section: 14 Township: 8N Range: 1E
Description of Work: COMCAST WILL INSTALL CABLE ALONG WELLSTONE PL

County Road Name: _____
Beginning Location: _____ Ending Location: _____
Length of Project: _____ Section: _____ Township: _____ Range: _____
Description of Work: _____

TOTAL FOOTAGE 25,963'

[illegible]

A map of the state of Mississippi, showing its 28 counties. Madison County is highlighted in red. The counties are labeled as follows:

- DeSOTO
- MARSHALL
- BENTON
- ALCORN
- TISHOMINGO
- TATE
- PANOLA
- LAFAYETTE
- UNION
- TIPPAAH
- PRENTISS
- ITAWAMBEA
- LEE
- PONTOTOC
- QUITMAN
- COAHOMA
- TUNICA
- SUNFLOWER
- BOLIVAR
- ALLAHATCHIE
- YALOBUSHA
- CHICKASAW
- MONROE
- CLAY
- GRENADA
- CALHOUN
- WEBSTER
- LOWNDES
- OKTIBBEH
- CHOCTAW
- MONTGOMERY
- CARROLL
- LEFLORE
- PHREYS
- ATTALA
- WINSTON
- NOXUBEE
- HOLMES
- YAZOO
- MADISON
- LEAKE
- NESHOBA
- KEMPER
- SCOTT
- NEWTON
- LAUDERDALE
- SMITH
- JASPER
- CLARKE
- SIMPSON
- COPIAH
- JEFFERSON
- COVINGTON
- WAYNE
- DAVIS
- JEFFERSON
- LAWRENCE
- FRANKLIN
- LINCOLN
- AMITE
- PIKE
- WALTHALL
- MARION
- LAMAR
- FORREST
- PERRY
- GREENE
- GEORGE
- JACKSON
- STONE
- HARRISON
- HANCOCK
- PEARL RIVER
- WILKINSON
- ADAMS
- JEFFERSON
- CLAIBORNE
- WARREN
- SHARKEY
- QUENA
- WASHINGTON

SHEET 1 OF 32

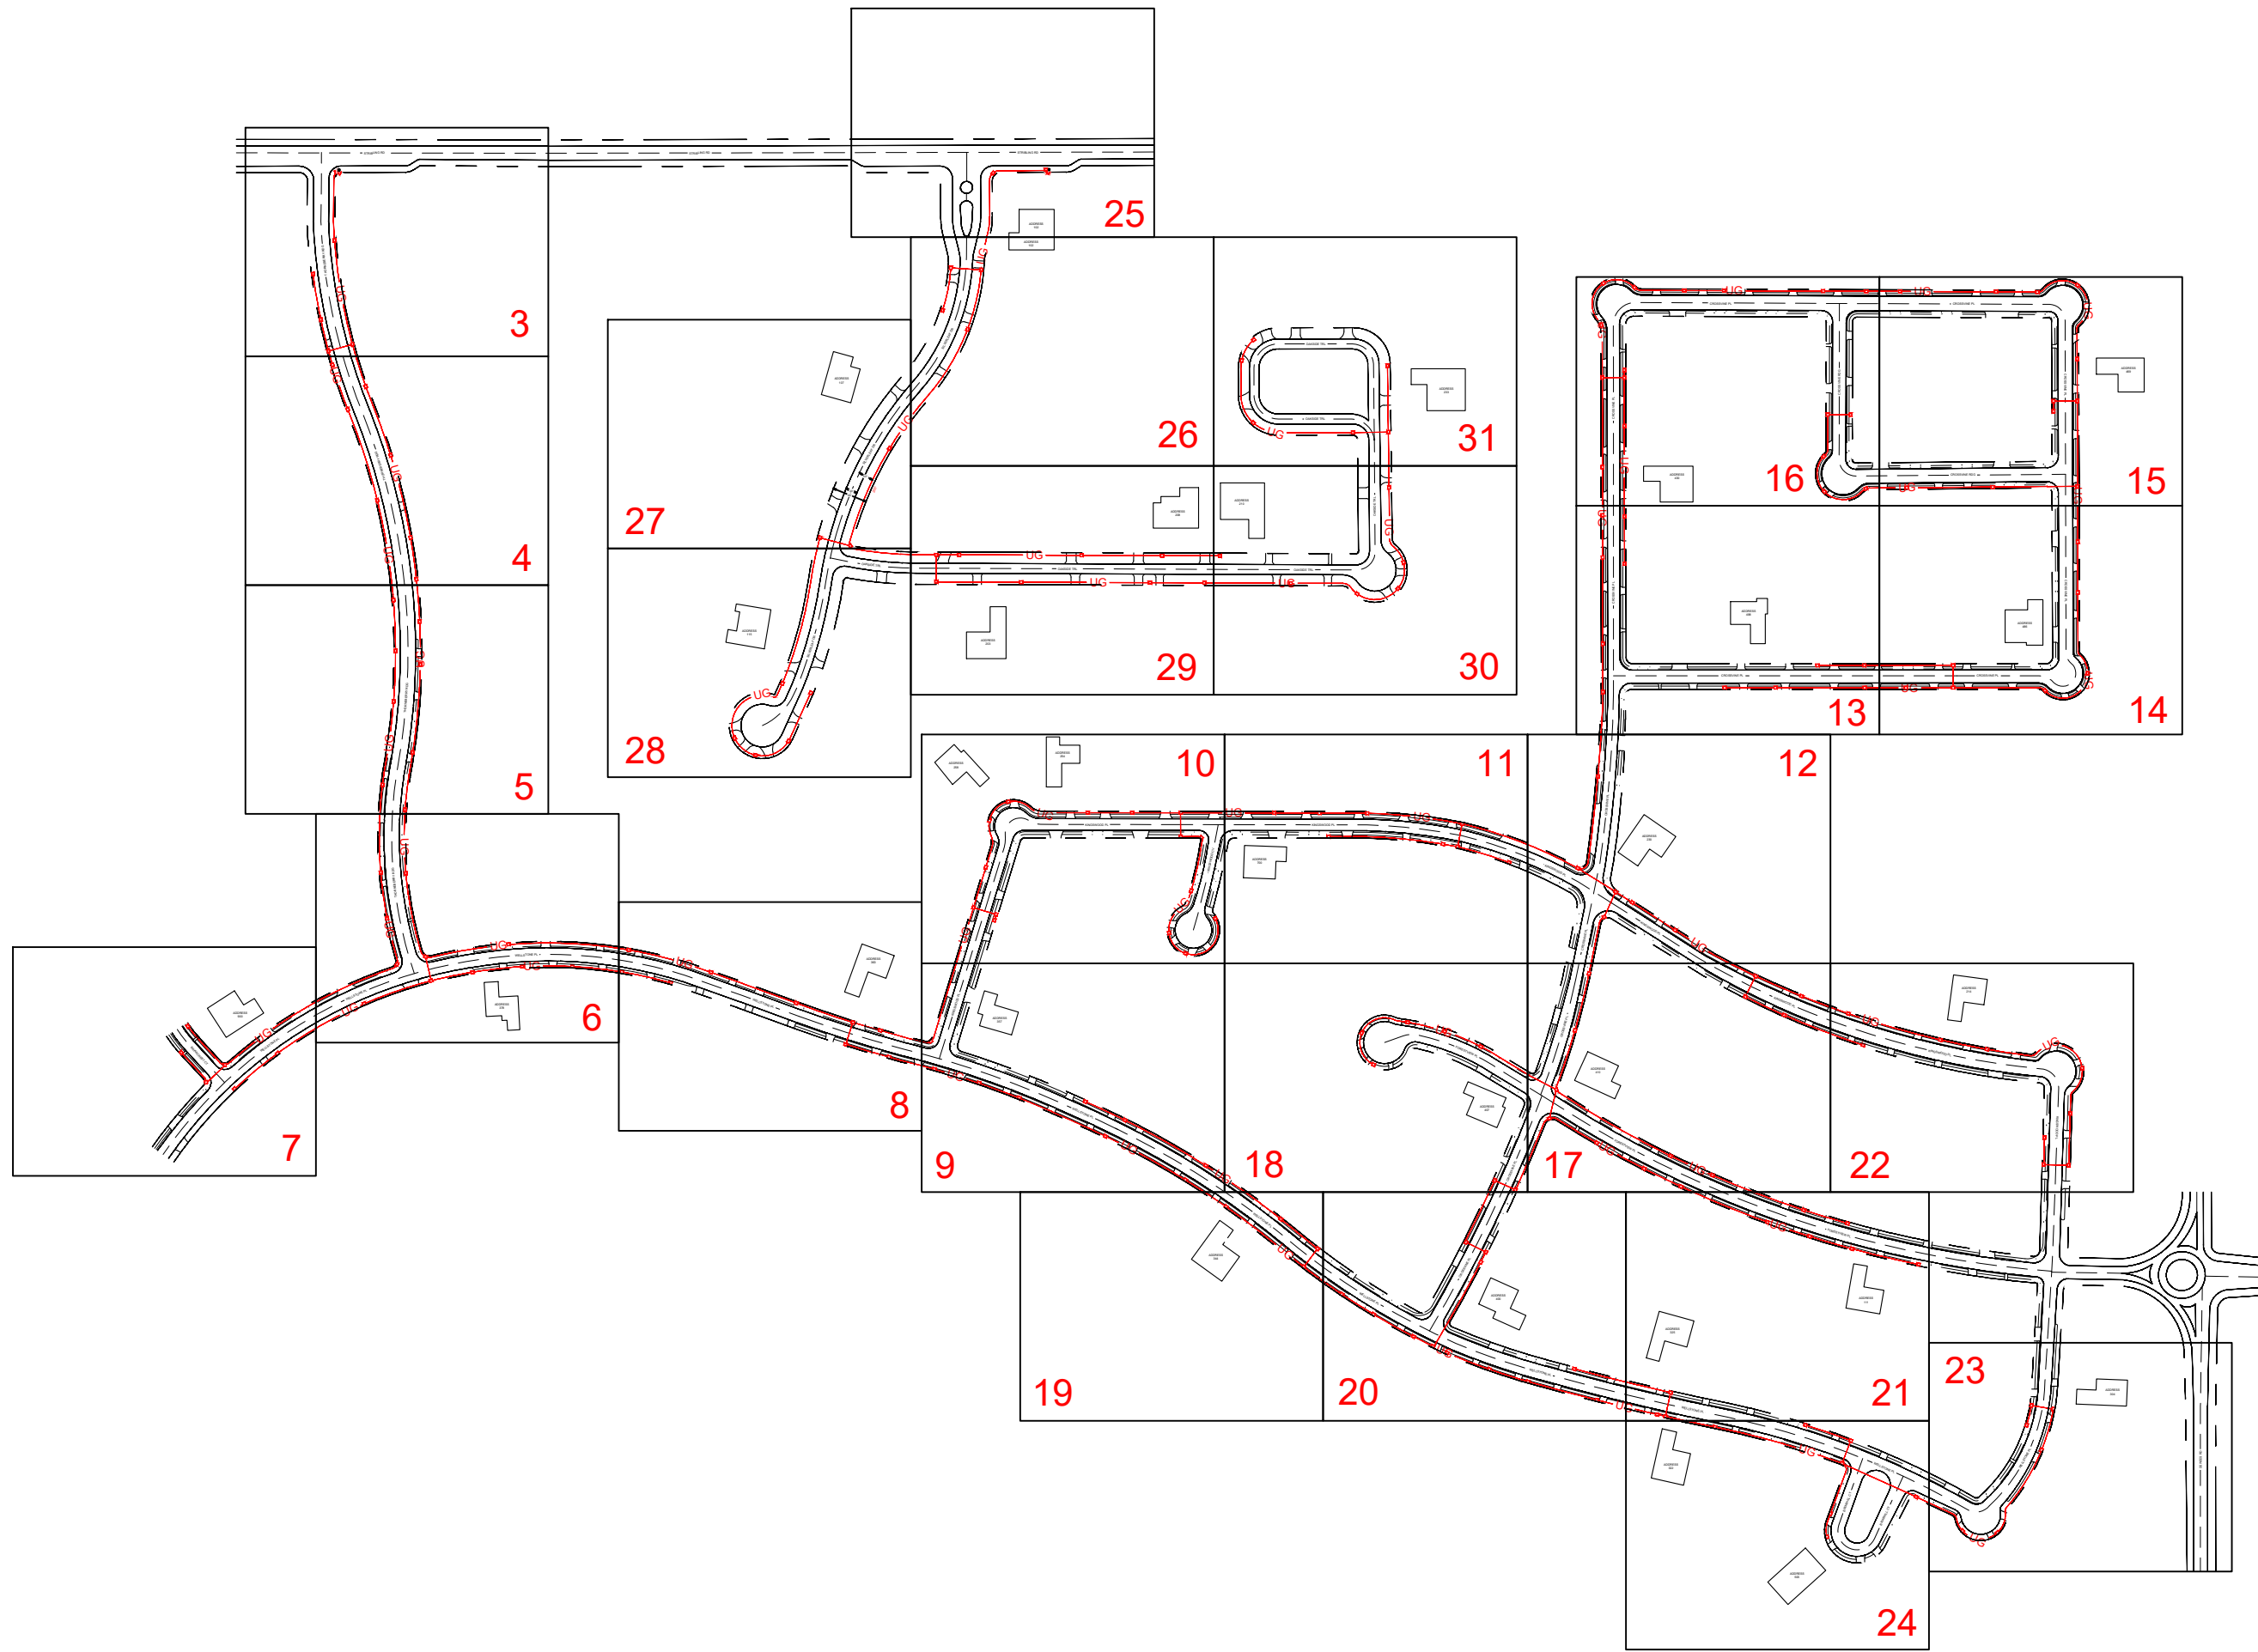

ENGINEERED BY:



ENGINEERED FOR:



LEGEND	
UG	NEW UNDERGROUND
A	NEW AERIAL
A	NEW AERIAL OFF R/W
EC	EXISTING CONDUIT
UE	UTILITY EASEMENT
—	EDGE OF TRAVEL
—	SURVEY CENTERLINE
—	RIGHT OF WAY
—	DRIVEWAY
x x	FENCE LINE
PL	PROPERTY LINE
—	SIDEWALK
—	RAILROAD
W	WATER
S	SEWER
G	GAS
SD	STORM DRAIN
T	TELCO
P	POWER
UNK	UNKNOWN UTILITY

SYMBOLS	
P	NEW PEDESTAL
V	NEW VAULT
BP	NEW BORE PIT
P	EXT PEDESTAL
V	EXT VAULT
PT	EXT TRANSFORMER
T	EXT TELCO
SD	STORM DRAIN
TL	STORM INLET
TL	TRAFFIC LIGHT
⊗	EXT POWER POLE
⊗	EXT POLE OFF R/W
MH	EXT MANHOLE
WV	WATER VAULT
BRIDGE RAIL	BRIDGE RAIL
NEW ANCHOR	NEW ANCHOR
EXT ANCHOR	EXT ANCHOR
CULVERT	CULVERT
ADA RAMP	ADA RAMP
PS	POWER SUPPLY
RB	RAILROAD
SB	SIGNAL BOX
R ²⁵	RISER
G	GAS MARKER
SD	STORM DRAIN
○	FIRE HYDRANT

ABBREVIATIONS	
EOT - EDGE OF TRAVEL	
R/W - RIGHT OF WAY	
S/W - SIDEWALK	
C/L - CENTERLINE	
D/W - DRIVEWAY	
STA. - STATION NUMBER	

	NO SCALE
--	----------

SHEET TOTALS	
NEW AERIAL: 0'	NEW OVERLASH: 0'
NEW BORE: 0'	PULL EXT CONDUIT: 0'
NEW PED: 0'	NEW VAULT: 0'


PROJECT TOTALS	
NEW AERIAL: 0'	NEW OVERLASH: 0'
NEW BORE: 25'963	PULL EXT CONDUIT: 0'
NEW PED: 106	NEW VAULT: 97

JOB #: JB0002643244

PROJECT NAME
MSLCCP477-UG-COUNTY

ADDRESS, CITY, STATE, ZIP
477 CROSSVINE PL MADISON, MS 39110

COUNTY: MADISON

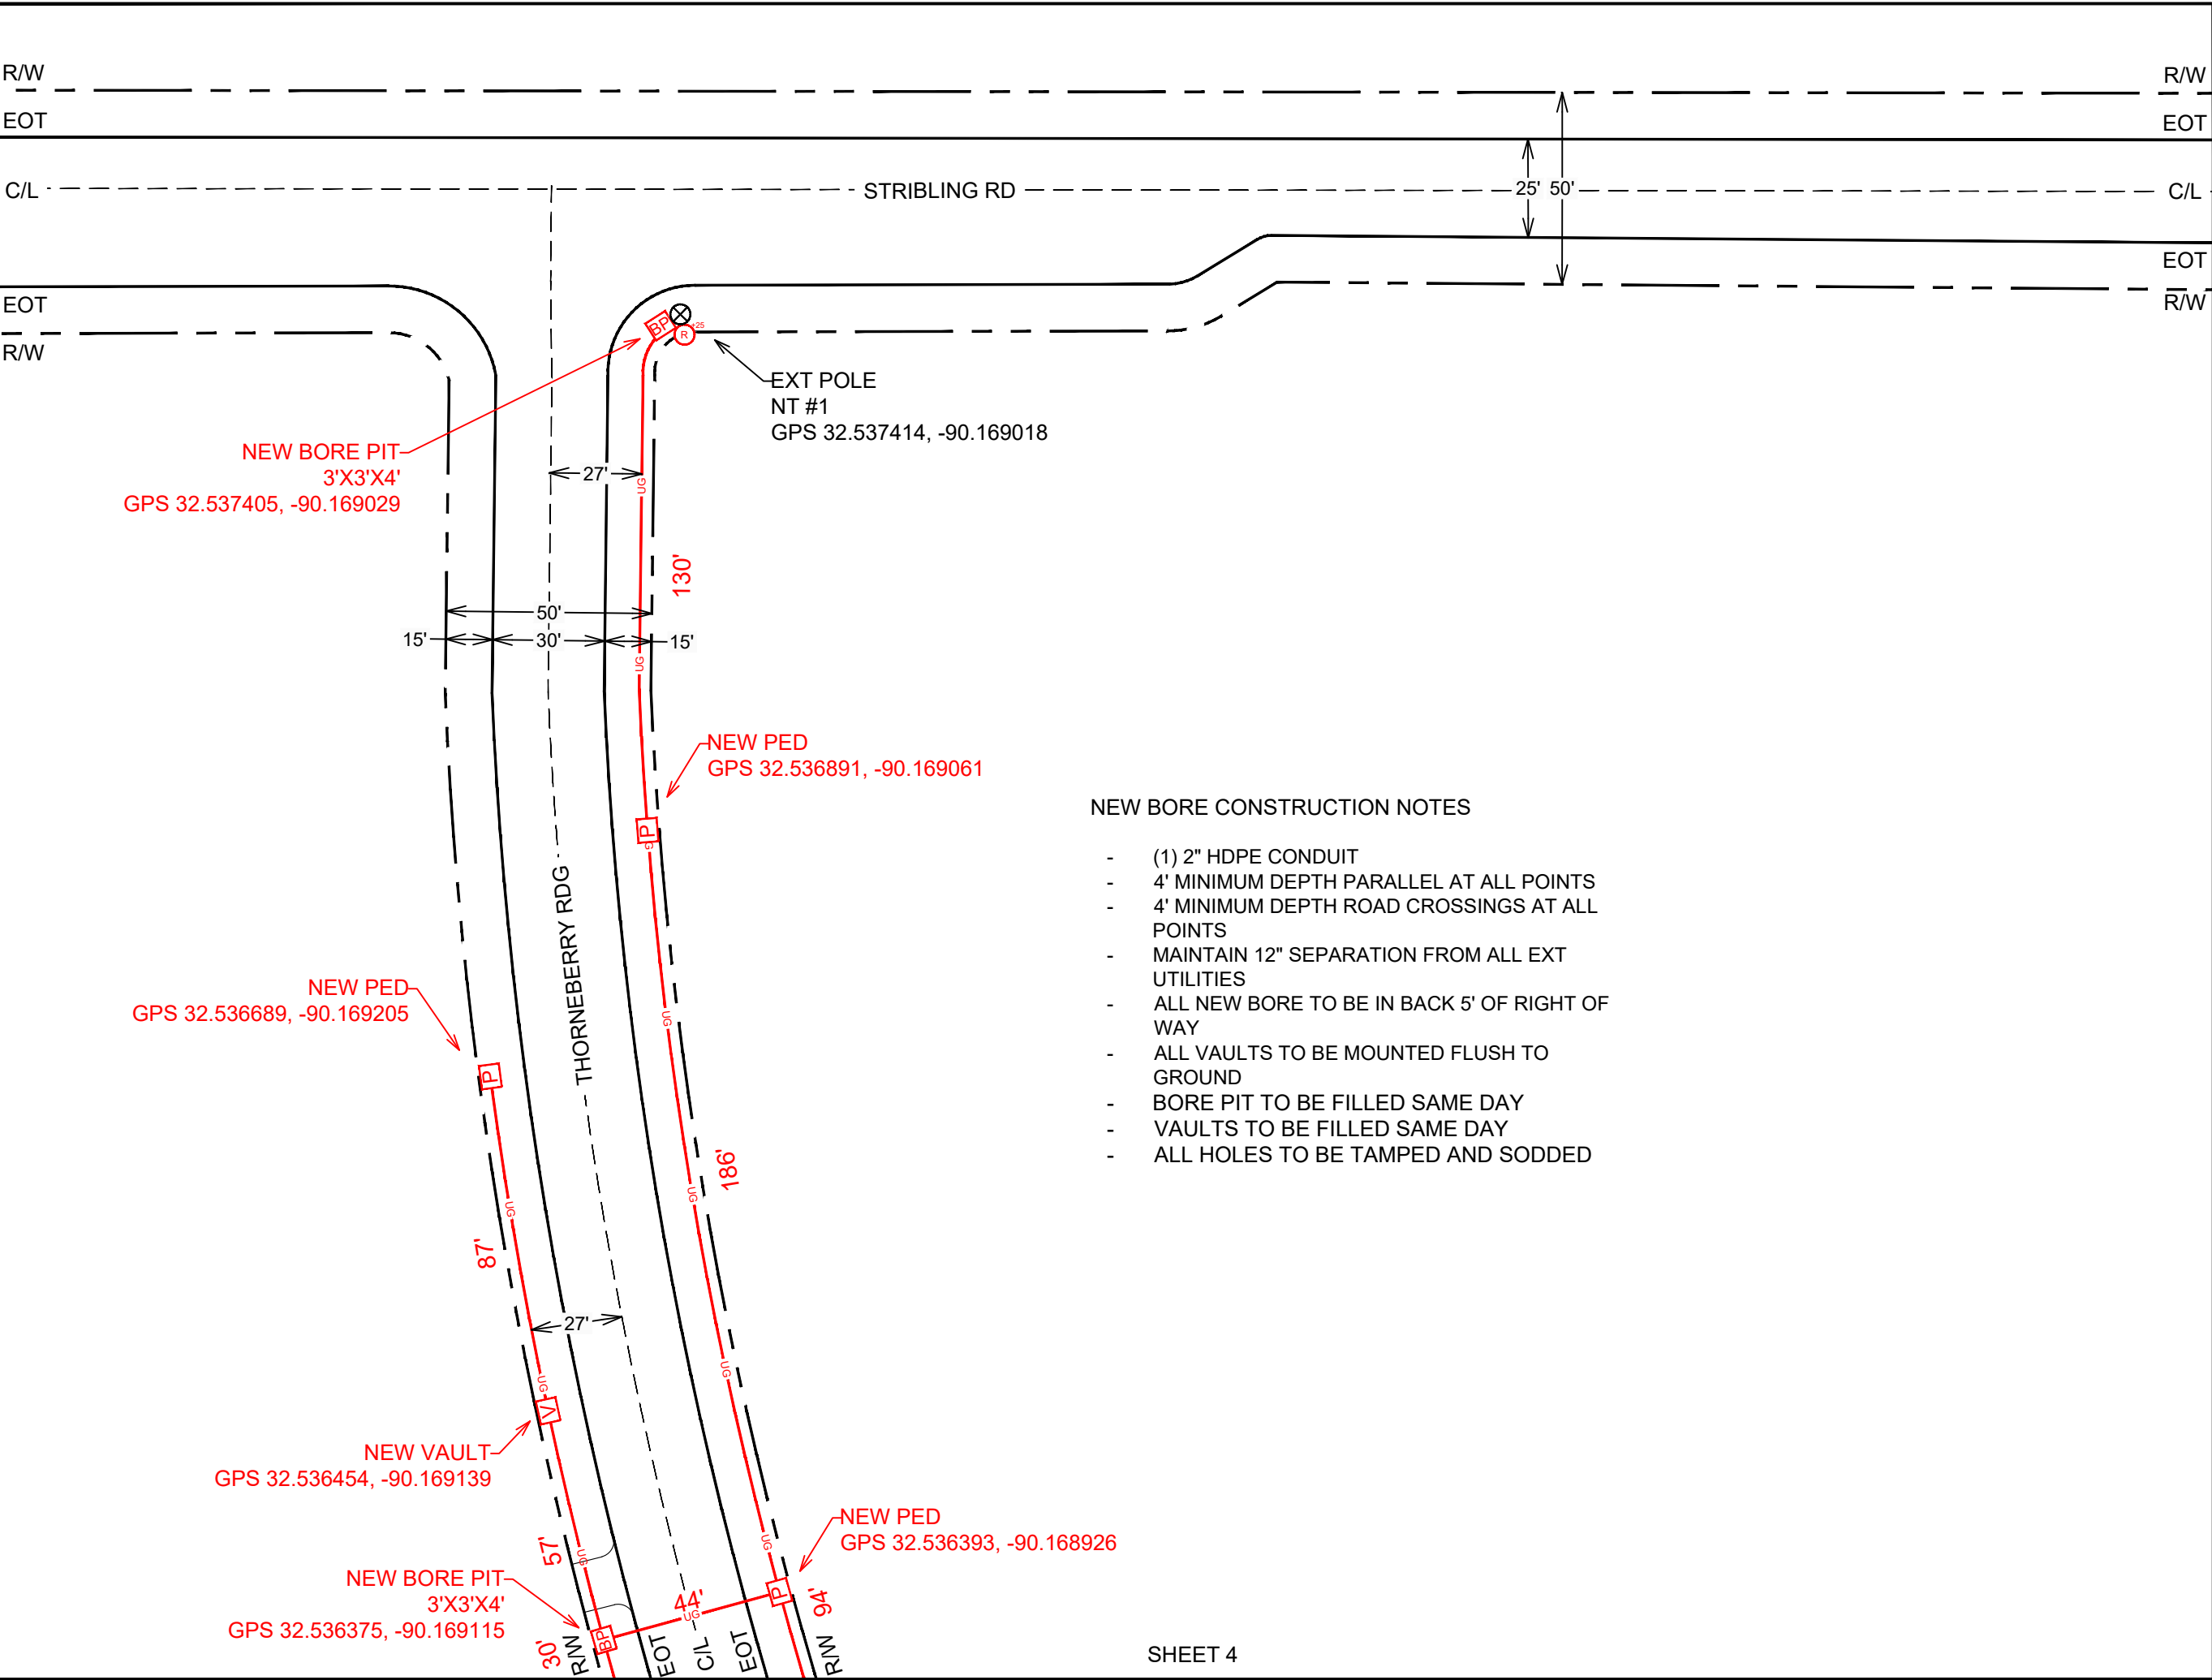

ENGINEERED BY:

COMMUNICATIONS

ENGINEERED FOR:

COMCAST
xfinity

811 Know what's below.
811 before you dig.

LEGEND

UG	NEW UNDERGROUND
A	NEW AERIAL
A	NEW AERIAL OFF R/W
EC	EXISTING CONDUIT
UE	UTILITY EASEMENT
—	EDGE OF TRAVEL
—	SURVEY CENTERLINE
—	RIGHT OF WAY
—	DRIVEWAY
x—x	FENCE LINE
PL	PROPERTY LINE
—	SIDEWALK
	RAILROAD
W	WATER
S	SEWER
G	GAS
SD	STORM DRAIN
T	TELCO
P	POWER
UNK	UNKNOWN UTILITY

SYMBOLS

P	NEW PEDESTAL	BRIDGE RAIL	
V	NEW VAULT	NEW ANCHOR	
BP	NEW BORE PIT	EXT ANCHOR	
P	EXT PEDESTAL	CULVERT	
V	EXT VAULT	ADA RAMP	
PT	EXT TRANSFORMER	PS	POWER SUPPLY
T	EXT TELCO	RB	RAILROAD SIGNAL BOX
SD	STORM DRAIN	SB	SIGNAL BOX
TL	STORM INLET	R ²⁵	RISER
TL	TRAFFIC LIGHT	G	GAS MARKER
⊗	EXT POWER POLE	SD	STORM DRAIN
⊗	EXT POLE OFF R/W	⊙	FIRE HYDRANT
MH	EXT MANHOLE		
WV	WATER VAULT		

ABBREVIATIONS

EOT - EDGE OF TRAVEL
R/W - RIGHT OF WAY
S/W - SIDEWALK
C/L - CENTERLINE
D/W - DRIVEWAY
STA. - STATION NUMBER

NO SCALE

SHEET TOTALS

NEW AERIAL: 0'	NEW OVERLASH: 0'
NEW BORE: 504'	PULL EXT CONDUIT: 0'
NEW PED: 3	NEW VAULT: 1

PROJECT TOTALS

NEW AERIAL: 0'	NEW OVERLASH: 0'
NEW BORE: 25'963	PULL EXT CONDUIT: 0'
NEW PED: 106	NEW VAULT: 97

JOB #: JB0002643244

PROJECT NAME
MSLCCP477-UG-COUNTY


ADDRESS, CITY, STATE, ZIP
477 CROSSVINE PL MADISON, MS 39110

COUNTY: MADISON

SHEET 3 OF 32

NEW BORE CONSTRUCTION NOTES

- (1) 2" HDPE CONDUIT
- 4' MINIMUM DEPTH PARALLEL AT ALL POINTS
- 4' MINIMUM DEPTH ROAD CROSSINGS AT ALL POINTS
- MAINTAIN 12" SEPARATION FROM ALL EXT UTILITIES
- ALL NEW BORE TO BE IN BACK 5' OF RIGHT OF WAY
- ALL VAULTS TO BE MOUNTED FLUSH TO GROUND
- BORE PIT TO BE FILLED SAME DAY
- VAULTS TO BE FILLED SAME DAY
- ALL HOLES TO BE TAMPED AND SODDED

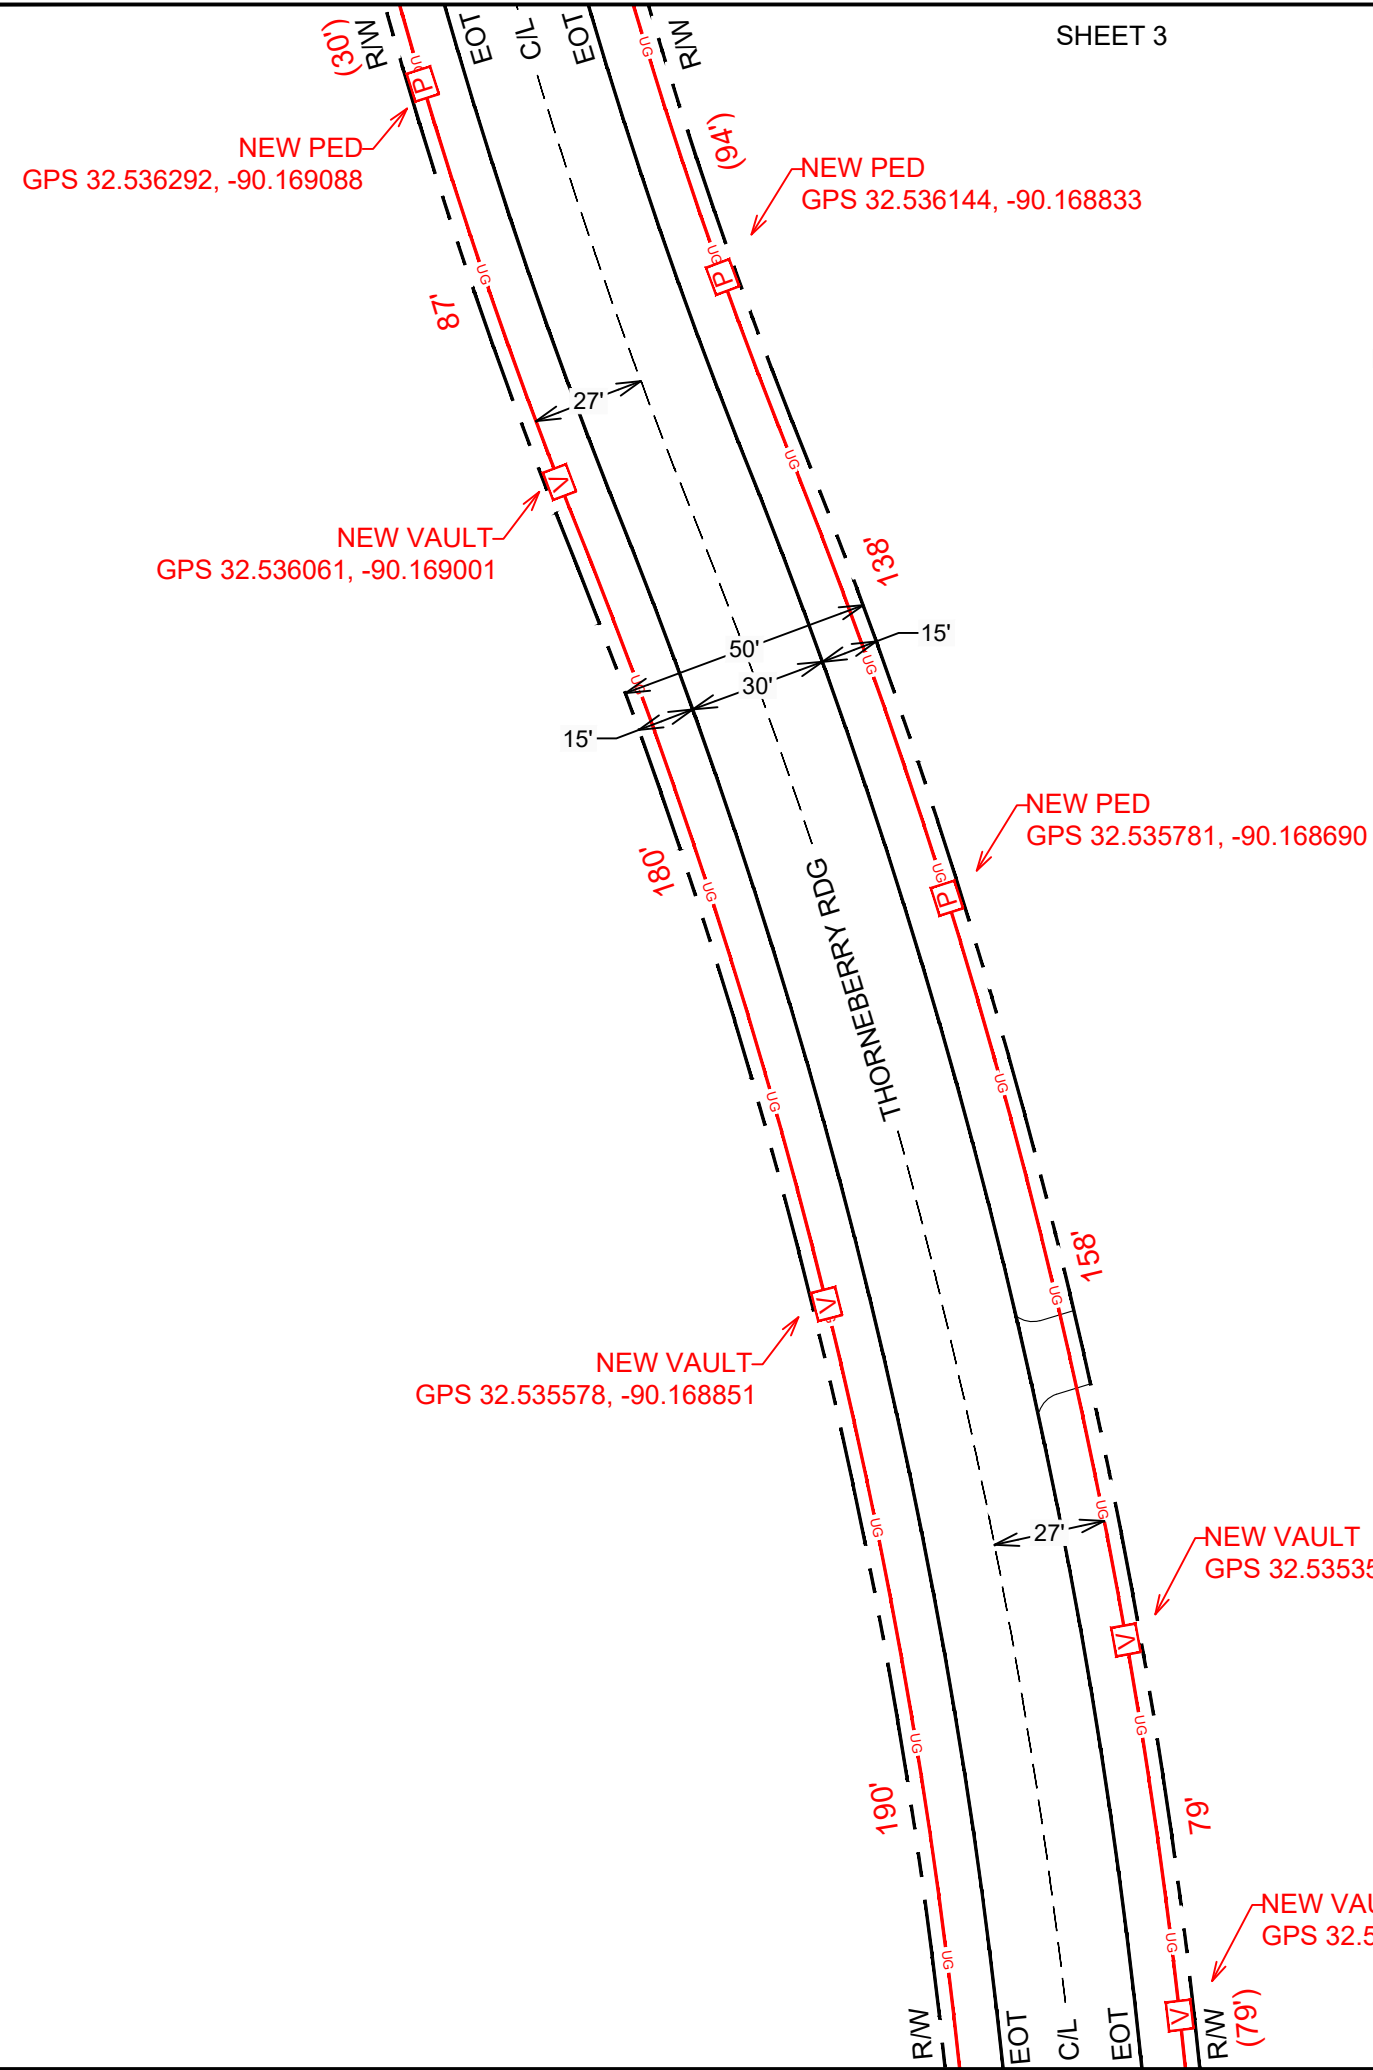

SHEET 3

NEW BORE CONSTRUCTION NOTES

- (1) 2" HDPE CONDUIT
- 4' MINIMUM DEPTH PARALLEL AT ALL POINTS
- 4' MINIMUM DEPTH ROAD CROSSINGS AT ALL POINTS
- MAINTAIN 12" SEPARATION FROM ALL EXT UTILITIES
- ALL NEW BORE TO BE IN BACK 5' OF RIGHT OF WAY
- ALL VAULTS TO BE MOUNTED FLUSH TO GROUND
- BORE PIT TO BE FILLED SAME DAY
- VAULTS TO BE FILLED SAME DAY
- ALL HOLES TO BE TAMPED AND SODDED

SHEET 5

ENGINEERED BY:

ENGINEERED FOR:

Know what's below.
811 before you dig.

LEGEND	
UG	NEW UNDERGROUND
A	NEW AERIAL
A	NEW AERIAL OFF R/W
EC	EXISTING CONDUIT
UE	UTILITY EASEMENT
	EDGE OF TRAVEL
	SURVEY CENTERLINE
	RIGHT OF WAY
	DRIVEWAY
x	FENCE LINE
PL	PROPERTY LINE
	SIDEWALK
	RAILROAD
W	WATER
S	SEWER
G	GAS
SD	STORM DRAIN
T	TELCO
P	POWER
UNK	UNKNOWN UTILITY

SYMBOLS	
P	NEW PEDESTAL
V	NEW VAULT
BP	NEW BORE PIT
P	EXT PEDESTAL
V	EXT VAULT
PT	EXT TRANSFORMER
T	EXT TELCO
SD	STORM DRAIN
TL	STORM INLET
TL	TRAFFIC LIGHT
⊗	EXT POWER POLE
⊗	EXT POLE OFF R/W
MH	EXT MANHOLE
WV	WATER VAULT
	BRIDGE RAIL
	NEW ANCHOR
	EXT ANCHOR
	CULVERT
	ADA RAMP
PS	POWER SUPPLY
RB	RAILROAD
SB	SIGNAL BOX
R	RISER
G	GAS MARKER
SD	STORM DRAIN
	FIRE HYDRANT

ABBREVIATIONS	
EOT	- EDGE OF TRAVEL
R/W	- RIGHT OF WAY
S/W	- SIDEWALK
C/L	- CENTERLINE
D/W	- DRIVEWAY
STA.	- STATION NUMBER

NO SCALE

SHEET TOTALS			
NEW AERIAL: 0'	NEW OVERLASH: 0'		
NEW BORE: 832'	PULL EXT CONDUIT: 0'		
NEW PED: 3	NEW VAULT: 4		

PROJECT TOTALS			
NEW AERIAL: 0'	NEW OVERLASH: 0'		
NEW BORE: 25'963	PULL EXT CONDUIT: 0'		
NEW PED: 106	NEW VAULT: 97		


JOB #: JB0002643244

PROJECT NAME
MSLCCP477-UG-COUNTY

ADDRESS, CITY, STATE, ZIP
477 CROSSVINE PL MADISON, MS 39110

COUNTY: MADISON

SHEET 4 OF 32

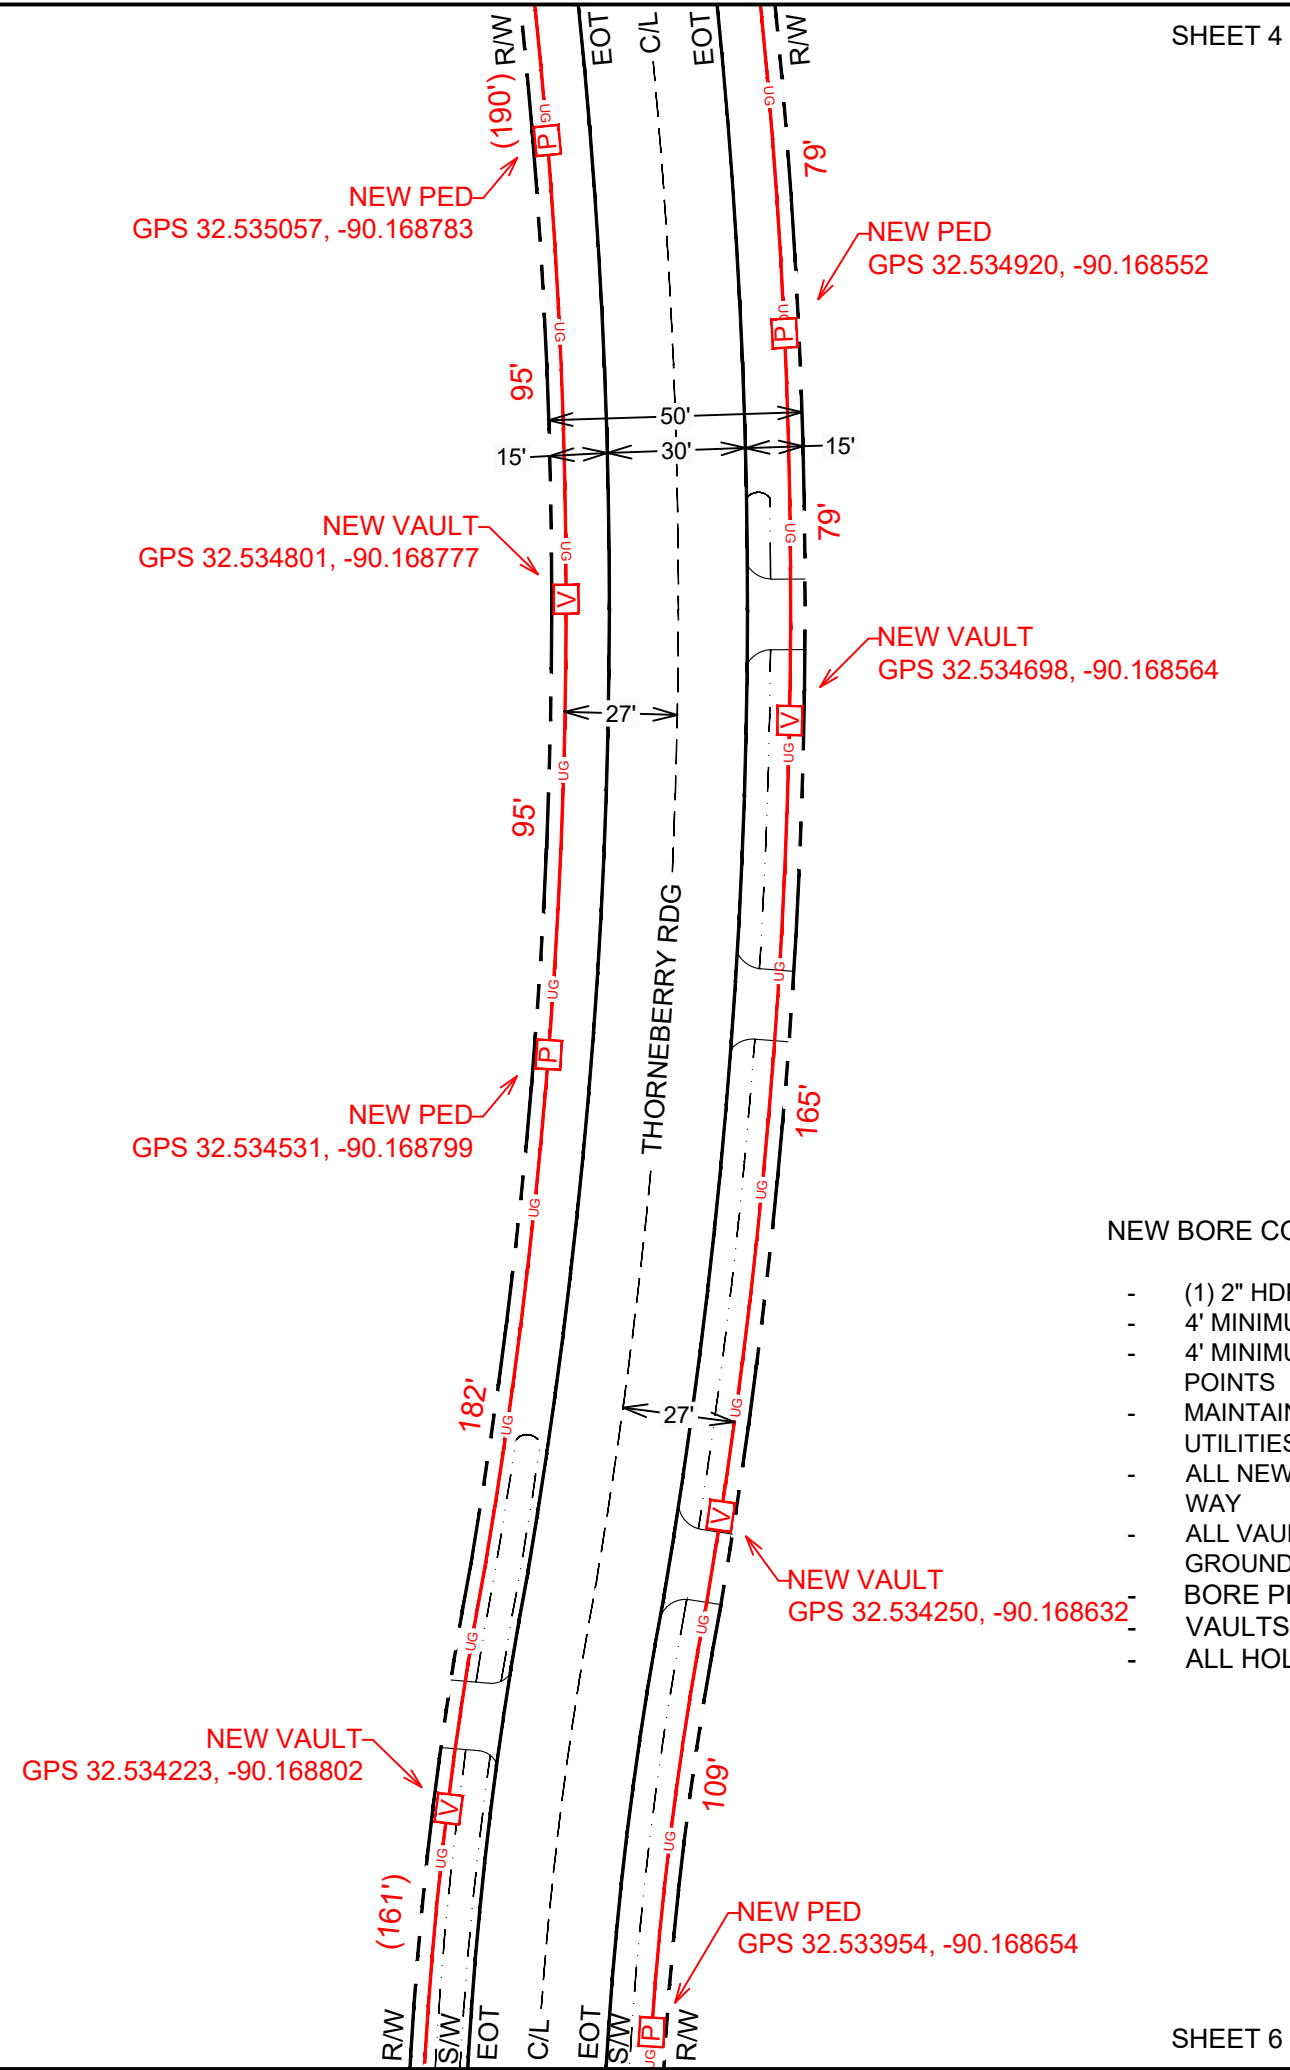

SHEET 4

SHEET 6

NEW BORE CONSTRUCTION NOTES

- (1) 2" HDPE CONDUIT
- 4' MINIMUM DEPTH PARALLEL AT ALL POINTS
- 4' MINIMUM DEPTH ROAD CROSSINGS AT ALL POINTS
- MAINTAIN 12" SEPARATION FROM ALL EXT UTILITIES
- ALL NEW BORE TO BE IN BACK 5' OF RIGHT OF WAY
- ALL VAULTS TO BE MOUNTED FLUSH TO GROUND
- BORE PIT TO BE FILLED SAME DAY
- VAULTS TO BE FILLED SAME DAY
- ALL HOLES TO BE TAMPED AND SODDED

ENGINEERED BY:



ENGINEERED FOR:



LEGEND

UG	NEW UNDERGROUND
A	NEW AERIAL
A	NEW AERIAL OFF R/W
EC	EXISTING CONDUIT
UE	UTILITY EASEMENT
	EDGE OF TRAVEL
	SURVEY CENTERLINE
	RIGHT OF WAY
	DRIVEWAY
x	FENCE LINE
PL	PROPERTY LINE
	SIDEWALK
	RAILROAD
W	WATER
S	SEWER
G	GAS
SD	STORM DRAIN
T	TELCO
P	POWER
UNK	UNKNOWN UTILITY

SYMBOLS

P	NEW PEDESTAL		BRIDGE RAIL
V	NEW VAULT		NEW ANCHOR
BP	NEW BORE PIT		EXT ANCHOR
P	EXT PEDESTAL		CULVERT
V	EXT VAULT		ADA RAMP
PT	EXT TRANSFORMER		
T	EXT TELCO		
SD	STORM DRAIN	PS	POWER SUPPLY
TL	STORM INLET	RB	RAILROAD SIGNAL BOX
TL	TRAFFIC LIGHT	SB	
⊗	EXT POWER POLE	R ²⁵	RISER
⊗	EXT POLE OFF R/W	G	GAS MARKER
MH	EXT MANHOLE	SD	STORM DRAIN
WV	WATER VAULT	⊙	FIRE HYDRANT

ABBREVIATIONS

EOT - EDGE OF TRAVEL
R/W - RIGHT OF WAY
S/W - SIDEWALK
C/L - CENTERLINE
D/W - DRIVEWAY
STA. - STATION NUMBER



SHEET TOTALS

NEW AERIAL: 0'	NEW OVERLASH: 0'
NEW BORE: 804'	PULL EXT CONDUIT: 0'
NEW PED: 4	NEW VAULT: 4

PROJECT TOTALS

NEW AERIAL: 0'	NEW OVERLASH: 0'
NEW BORE: 25'963	PULL EXT CONDUIT: 0'
NEW PED: 106	NEW VAULT: 97

JOB #: JB0002643244

PROJECT NAME
MSLCCP477-UG-COUNTY

ADDRESS, CITY, STATE, ZIP
477 CROSSVINE PL MADISON, MS 39110

COUNTY: MADISON

SHEET 5 OF 32



COMCAST
xfinity



LEGEND

UG	NEW UNDERGROUND
A	NEW AERIAL
A	NEW AERIAL OFF R/W
EC	EXISTING CONDUIT
UE	UTILITY EASEMENT
	EDGE OF TRAVEL
	SURVEY CENTERLINE
	RIGHT OF WAY
	DRIVEWAY
X	FENCE LINE
PL	PROPERTY LINE
	SIDEWALK
	RAILROAD
W	WATER
S	SEWER
G	GAS
SD	STORM DRAIN
T	TELCO
P	POWER
UNK	UNKNOWN UTILITY

SYMBOLS

P	NEW PEDESTAL	BRIDGE RAIL
V	NEW VAULT	NEW ANCHOR
BP	NEW BORE PIT	EXT ANCHOR
P	EXT PEDESTAL	CULVERT
V	EXT VAULT	ADA RAMP
PT	EXT TRANSFORMER	PS
T	EXT TELCO	POWER SUPPLY
SD	STORM DRAIN	RAILROAD
SI	STORM INLET	SIGNAL BOX
TL	TRAFFIC LIGHT	R
XP	EXT POWER POLE	RISER
XPO	EXT POLE OFF R/W	G
MH	EXT MANHOLE	GAS MARKER
WV	WATER VAULT	SD
		STORM DRAIN
		○
		FIRE HYDRANT

ABBREVIATIONS

EOT	- EDGE OF TRAVEL
R/W	- RIGHT OF WAY
S/W	- SIDEWALK
C/L	- CENTERLINE
D/W	- DRIVEWAY
STA.	- STATION NUMBER



NO SCALE

SHEET TOTALS

NEW AERIAL: 0'	NEW OVERLASH: 0'
NEW BORE: 1375'	PULL EXT CONDUIT: 0'
NEW PED: 5	NEW VAULT: 3

PROJECT TOTALS

NEW AERIAL: 0'	NEW OVERLASH: 0'
NEW BORE: 25'963	PULL EXT CONDUIT: 0'
NEW PED: 106	NEW VAULT: 97

JOB #: JB0002643244

PROJECT NAME

MSLCCP477-UG-COUNTY

ADDRESS, CITY, STATE, ZIP

477 CROSSVINE PL MADISON, MS 39110

COUNTY: MADISON

SHEET 6 OF 32

NEW BORE CONSTRUCTION NOTES

- (1) 2" HDPE CONDUIT
- 4' MINIMUM DEPTH PARALLEL AT ALL POINTS
- 4' MINIMUM DEPTH ROAD CROSSINGS AT ALL POINTS
- MAINTAIN 12" SEPARATION FROM ALL EXT UTILITIES
- ALL NEW BORE TO BE IN BACK 5' OF RIGHT OF WAY
- ALL VAULTS TO BE MOUNTED FLUSH TO GROUND
- BORE PIT TO BE FILLED SAME DAY
- VAULTS TO BE FILLED SAME DAY
- ALL HOLES TO BE TAMPED AND SODDED

NEW VAULT
GPS 32.533784, -90.168826

NEW VAULT
GPS 32.533623, -90.168623

NEW PED
GPS 32.533552, -90.168809

NEW BORE PIT
3'X3'X4'
GPS 32.533318, -90.168741

NEW PED
GPS 32.533359, -90.168530

NEW PED
GPS 32.533426, -90.168021

NEW VAULT
GPS 32.533235, -90.168248

NEW BORE PIT
3'X3'X4'
GPS 32.533176, -90.168502

NEW PED
GPS 32.533270, -90.167941

NEW VAULT
GPS 32.533271, -90.167634

NEW PED
GPS 32.533088, -90.168834

ADDRESS
378

ENGINEERED BY:



ENGINEERED FOR:



COMCAST
xfinity



Know what's below.
811 before you dig.

LEGEND

UG	NEW UNDERGROUND
A	NEW AERIAL
A	NEW AERIAL OFF R/W
EC	EXISTING CONDUIT
UE	UTILITY EASEMENT
	EDGE OF TRAVEL
	SURVEY CENTERLINE
	RIGHT OF WAY
	DRIVEWAY
x	FENCE LINE
PL	PROPERTY LINE
	SIDEWALK
	RAILROAD
W	WATER
S	SEWER
G	GAS
SD	STORM DRAIN
T	TELCO
P	POWER
UNK	UNKNOWN UTILITY

SYMBOLS

P	NEW PEDESTAL	BRIDGE RAIL
V	NEW VAULT	NEW ANCHOR
BP	NEW BORE PIT	EXT ANCHOR
P	EXT PEDESTAL	CULVERT
V	EXT VAULT	ADA RAMP
PT	EXT TRANSFORMER	PS
T	EXT TELCO	POWER SUPPLY
SD	STORM DRAIN	RR
SI	STORM INLET	RAILROAD
TL	TRAFFIC LIGHT	SB
		SIGNAL BOX
⊗	EXT POWER POLE	R
⊗	EXT POLE OFF R/W	R ²⁵
MH	EXT MANHOLE	G
WV	WATER VAULT	SD
		GAS MARKER
		STORM DRAIN
		FIRE HYDRANT

ABBREVIATIONS

EOT - EDGE OF TRAVEL
R/W - RIGHT OF WAY
S/W - SIDEWALK
C/L - CENTERLINE
D/W - DRIVEWAY
STA. - STATION NUMBER



NO SCALE

SHEET TOTALS

NEW AERIAL: 0'	NEW OVERLASH: 0'
NEW BORE: 882'	PULL EXT CONDUIT: 0'
NEW PED: 3	NEW VAULT: 3

PROJECT TOTALS

NEW AERIAL: 0'	NEW OVERLASH: 0'
NEW BORE: 25'963	PULL EXT CONDUIT: 0'
NEW PED: 106	NEW VAULT: 97

JOB #: JB0002643244


PROJECT NAME
MSLCCP477-UG-COUNTY

ADDRESS, CITY, STATE, ZIP
477 CROSSVINE PL MADISON, MS 39110

COUNTY: MADISON

SHEET 7 OF 32

SHEET 6

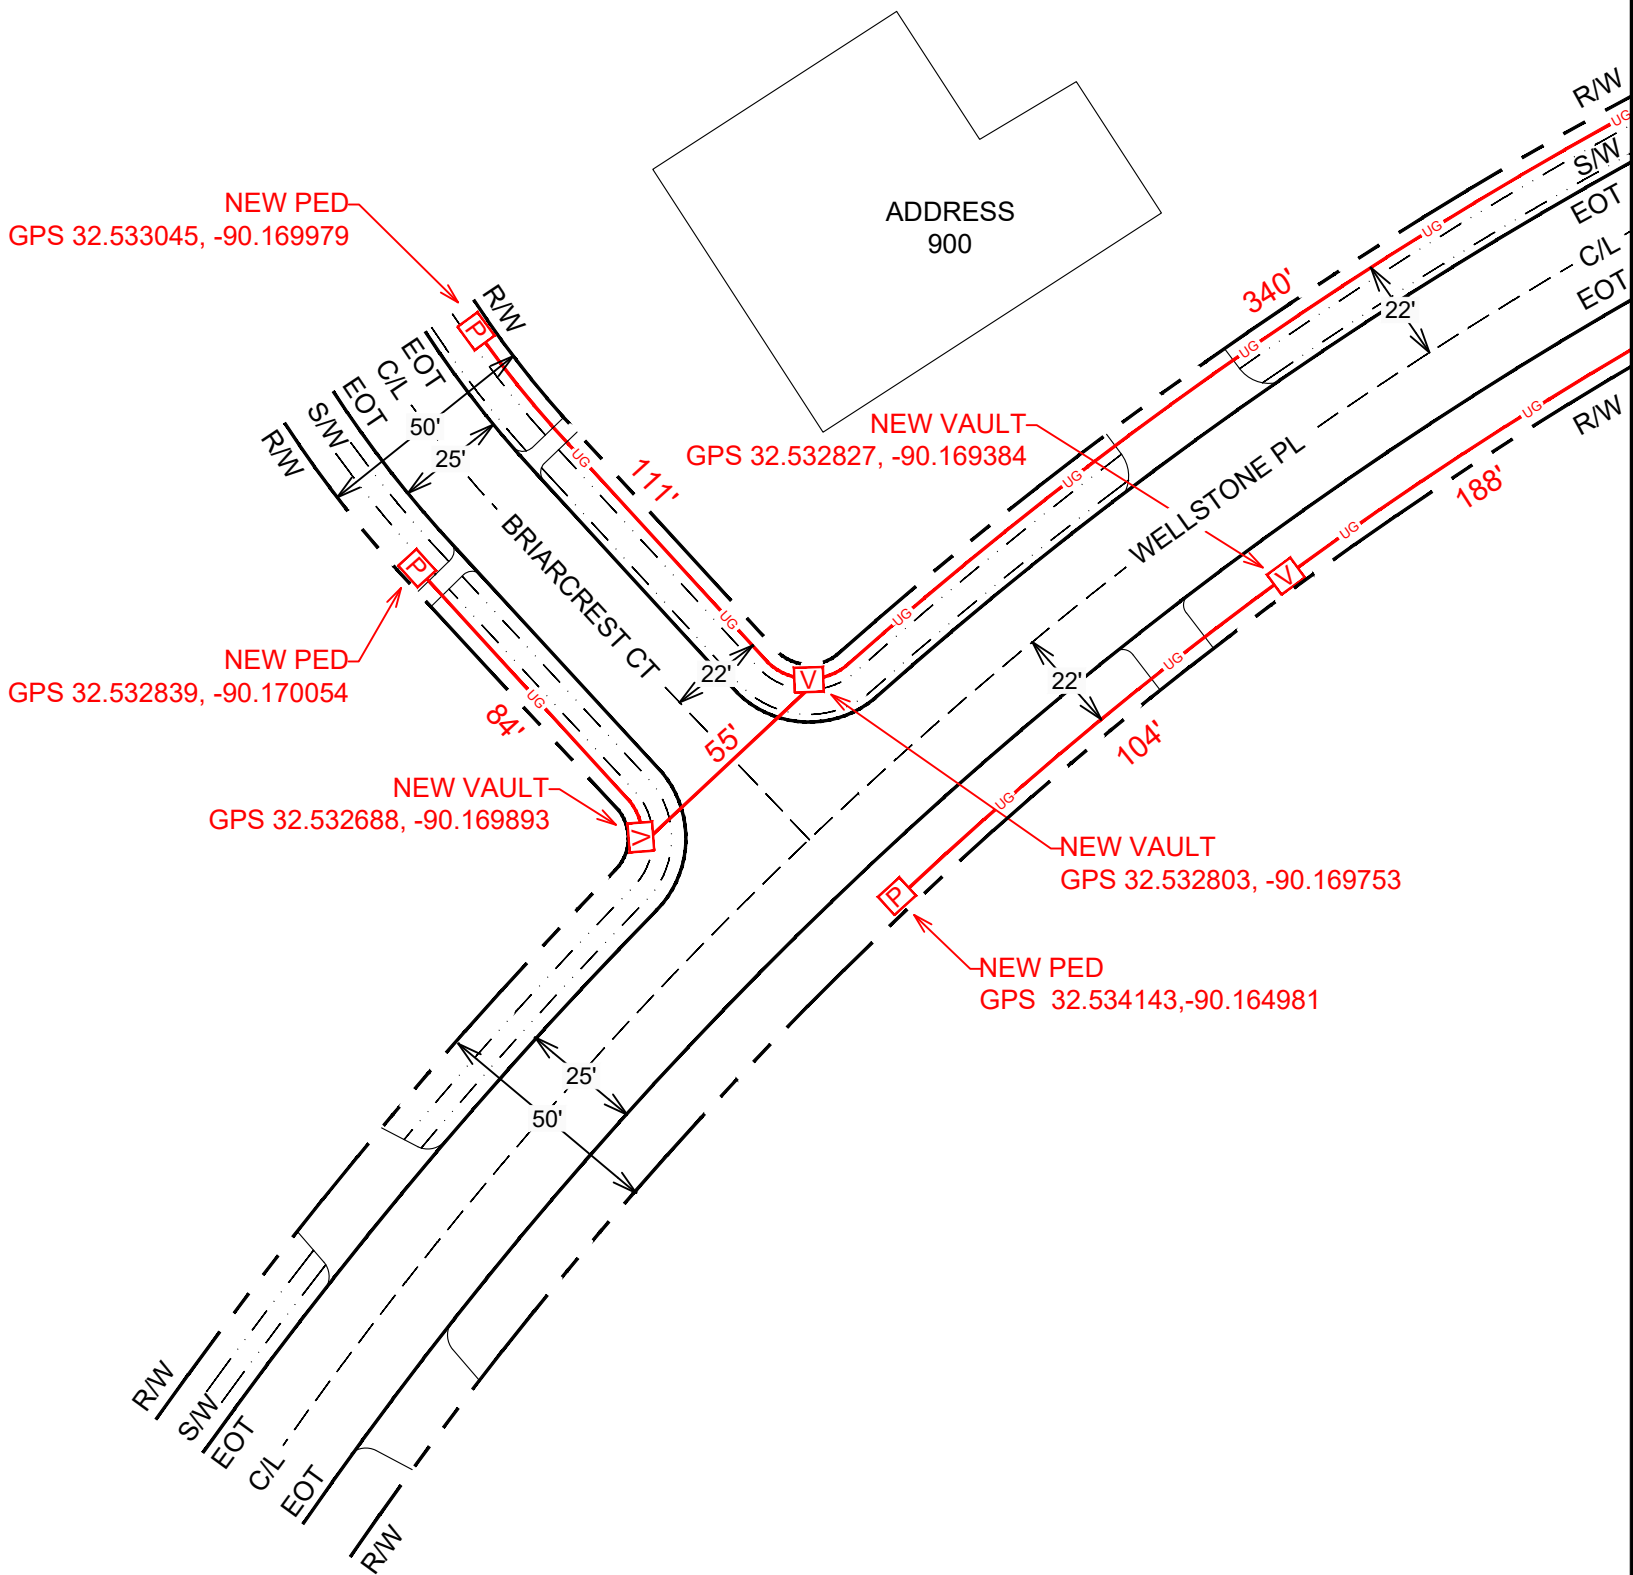

NEW BORE CONSTRUCTION NOTES

- (1) 2" HDPE CONDUIT
- 4' MINIMUM DEPTH PARALLEL AT ALL POINTS
- 4' MINIMUM DEPTH ROAD CROSSINGS AT ALL POINTS
- MAINTAIN 12" SEPARATION FROM ALL EXT UTILITIES
- ALL NEW BORE TO BE IN BACK 5' OF RIGHT OF WAY
- ALL VAULTS TO BE MOUNTED FLUSH TO GROUND
- BORE PIT TO BE FILLED SAME DAY
- VAULTS TO BE FILLED SAME DAY
- ALL HOLES TO BE TAMPED AND SODDED

ENGINEERED BY:



ENGINEERED FOR:



COMCAST
xfinity



LEGEND

UG	NEW UNDERGROUND
A	NEW AERIAL
EA	NEW AERIAL OFF R/W
EC	EXISTING CONDUIT
UE	UTILITY EASEMENT
ET	EDGE OF TRAVEL
SC	SURVEY CENTERLINE
DR	DRIVEWAY
FL	FENCE LINE
PL	PROPERTY LINE
SW	SIDEWALK
RR	RAILROAD
W	WATER
S	SEWER
G	GAS
SD	STORM DRAIN
T	TELCO
P	POWER
UNK	UNKNOWN UTILITY

SYMBOLS

P	NEW PEDESTAL	BRIDGE RAIL
V	NEW VAULT	NEW ANCHOR
BP	NEW BORE PIT	EXT ANCHOR
P	EXT PEDESTAL	CULVERT
V	EXT VAULT	ADA RAMP
PT	EXT TRANSFORMER	PS
T	EXT TELCO	POWER SUPPLY
SD	STORM DRAIN	RR
SI	STORM INLET	RAILROAD
TL	TRAFFIC LIGHT	SB
XP	EXT POWER POLE	SIGNAL BOX
XPO	EXT POLE OFF R/W	R
MH	EXT MANHOLE	RISER
WV	WATER VAULT	G
		GAS MARKER
		SD
		STORM DRAIN
		○
		FIRE HYDRANT

ABBREVIATIONS

EOT - EDGE OF TRAVEL
R/W - RIGHT OF WAY
S/W - SIDEWALK
C/L - CENTERLINE
D/W - DRIVEWAY
STA. - STATION NUMBER



NO SCALE

SHEET TOTALS

NEW AERIAL: 0'	NEW OVERLASH: 0'
NEW BORE: 850'	PULL EXT CONDUIT: 0'
NEW PED: 5	NEW VAULT: 3

PROJECT TOTALS

NEW AERIAL: 0'	NEW OVERLASH: 0'
NEW BORE: 25'963	PULL EXT CONDUIT: 0'
NEW PED: 106	NEW VAULT: 97


JOB #: JB0002643244

PROJECT NAME
MSLCCP477-UG-COUNTY

ADDRESS, CITY, STATE, ZIP
477 CROSSVINE PL MADISON, MS 39110

COUNTY: MADISON

SHEET 8 OF 32

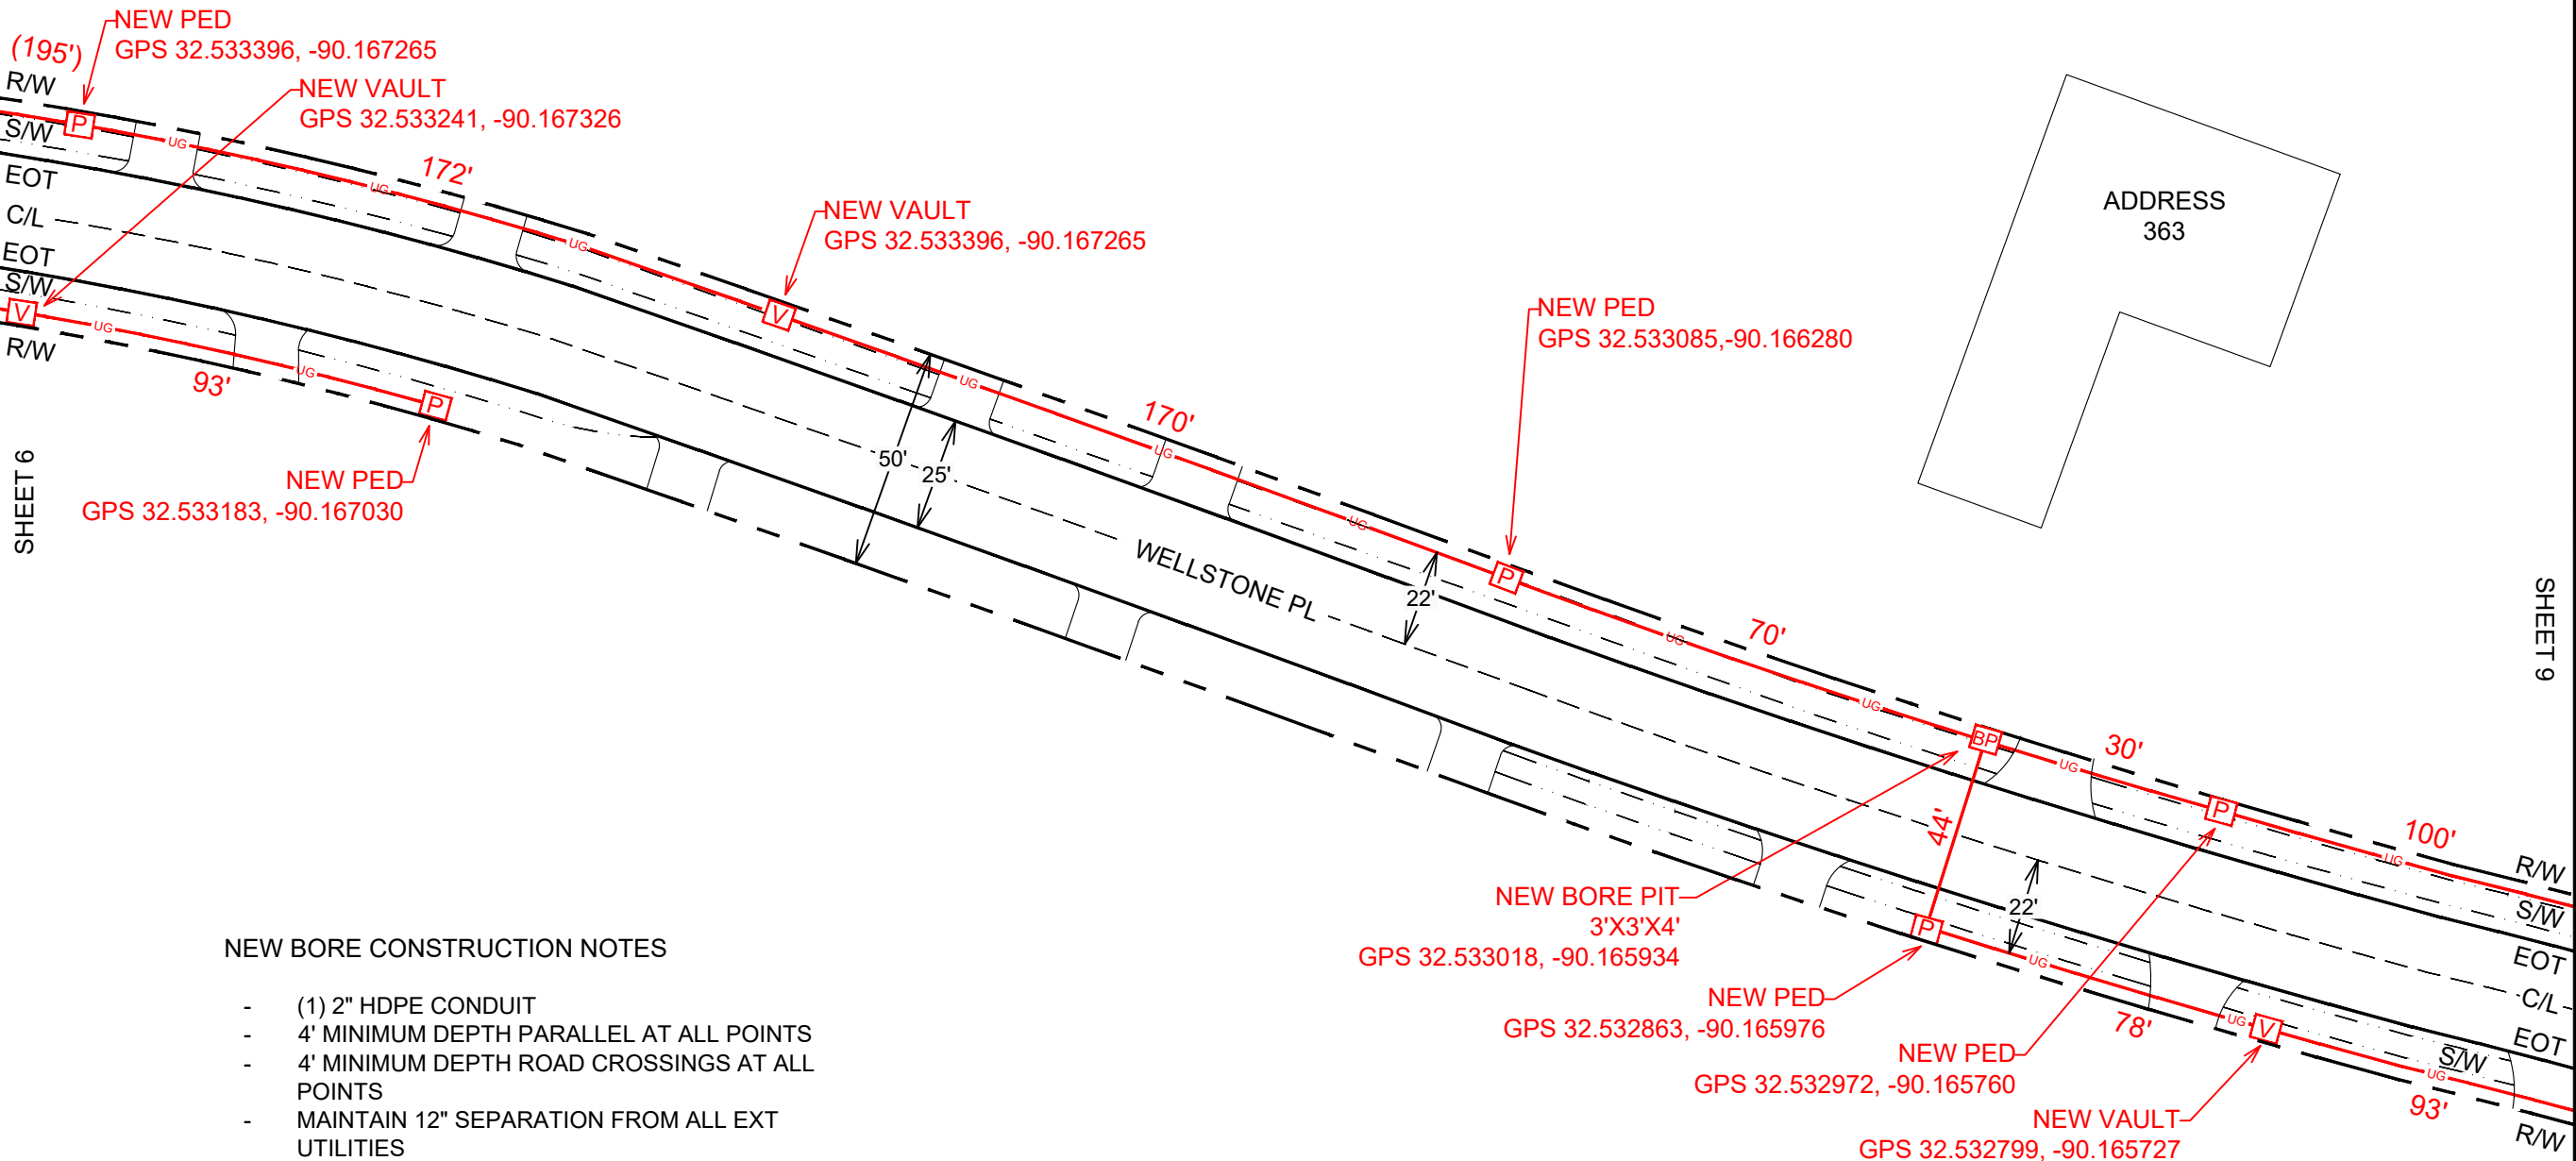

NEW BORE CONSTRUCTION NOTES

- (1) 2" HDPE CONDUIT
- 4' MINIMUM DEPTH PARALLEL AT ALL POINTS
- 4' MINIMUM DEPTH ROAD CROSSINGS AT ALL POINTS
- MAINTAIN 12" SEPARATION FROM ALL EXT UTILITIES
- ALL NEW BORE TO BE IN BACK 5' OF RIGHT OF WAY
- ALL VAULTS TO BE MOUNTED FLUSH TO GROUND
- BORE PIT TO BE FILLED SAME DAY
- VAULTS TO BE FILLED SAME DAY
- ALL HOLES TO BE TAMPED AND SODDED

LEGEND

UG	NEW UNDERGROUND
A	NEW AERIAL
A	NEW AERIAL OFF R/W
EC	EXISTING CONDUIT
UE	UTILITY EASEMENT
---	EDGE OF TRAVEL
---	SURVEY CENTERLINE
---	RIGHT OF WAY
---	DRIVEWAY
x x	FENCE LINE
PL	PROPERTY LINE
---	SIDEWALK
---	RAILROAD
W	WATER
S	SEWER
G	GAS
SD	STORM DRAIN
T	TELCO
P	POWER
UNK	UNKNOWN UTILITY

SYMBOLS

P	NEW PEDESTAL	BRIDGE RAIL
V	NEW VAULT	NEW ANCHOR
BP	NEW BORE PIT	EXT ANCHOR
P	EXT PEDESTAL	CULVERT
V	EXT VAULT	ADA RAMP
PT	EXT TRANSFORMER	PS
T	EXT TELCO	POWER SUPPLY
SD	STORM DRAIN	RAILROAD
TL	STORM INLET	SIGNAL BOX
TL	TRAFFIC LIGHT	R
⊗	EXT POWER POLE	RISER
⊗	EXT POLE OFF R/W	G
MH	EXT MANHOLE	GAS MARKER
WV	WATER VAULT	SD
		STORM DRAIN
		○
		FIRE HYDRANT

ABBREVIATIONS

EOT - EDGE OF TRAVEL
R/W - RIGHT OF WAY
S/W - SIDEWALK
C/L - CENTERLINE
D/W - DRIVEWAY
STA. - STATION NUMBER



NO SCALE

SHEET TOTALS

NEW AERIAL: 0'	NEW OVERLASH: 0'
NEW BORE: 921'	PULL EXT CONDUIT: 0'
NEW PED: 3	NEW VAULT: 5

PROJECT TOTALS

NEW AERIAL: 0'	NEW OVERLASH: 0'
NEW BORE: 25'963	PULL EXT CONDUIT: 0'
NEW PED: 106	NEW VAULT: 97

JOB #: JB0002643244


PROJECT NAME
MSLCCP477-UG-COUNTYADDRESS, CITY, STATE, ZIP
477 CROSSVINE PL MADISON, MS 39110


COUNTY: MADISON

SHEET 9 OF 32

NEW BORE CONSTRUCTION NOTES

- (1) 2" HDPE CONDUIT
- 4' MINIMUM DEPTH PARALLEL AT ALL POINTS
- 4' MINIMUM DEPTH ROAD CROSSINGS AT ALL POINTS
- MAINTAIN 12" SEPARATION FROM ALL EXT UTILITIES
- ALL NEW BORE TO BE IN BACK 5' OF RIGHT OF WAY
- ALL VAULTS TO BE MOUNTED FLUSH TO GROUND
- BORE PIT TO BE FILLED SAME DAY
- VAULTS TO BE FILLED SAME DAY
- ALL HOLES TO BE TAMPED AND SODDED

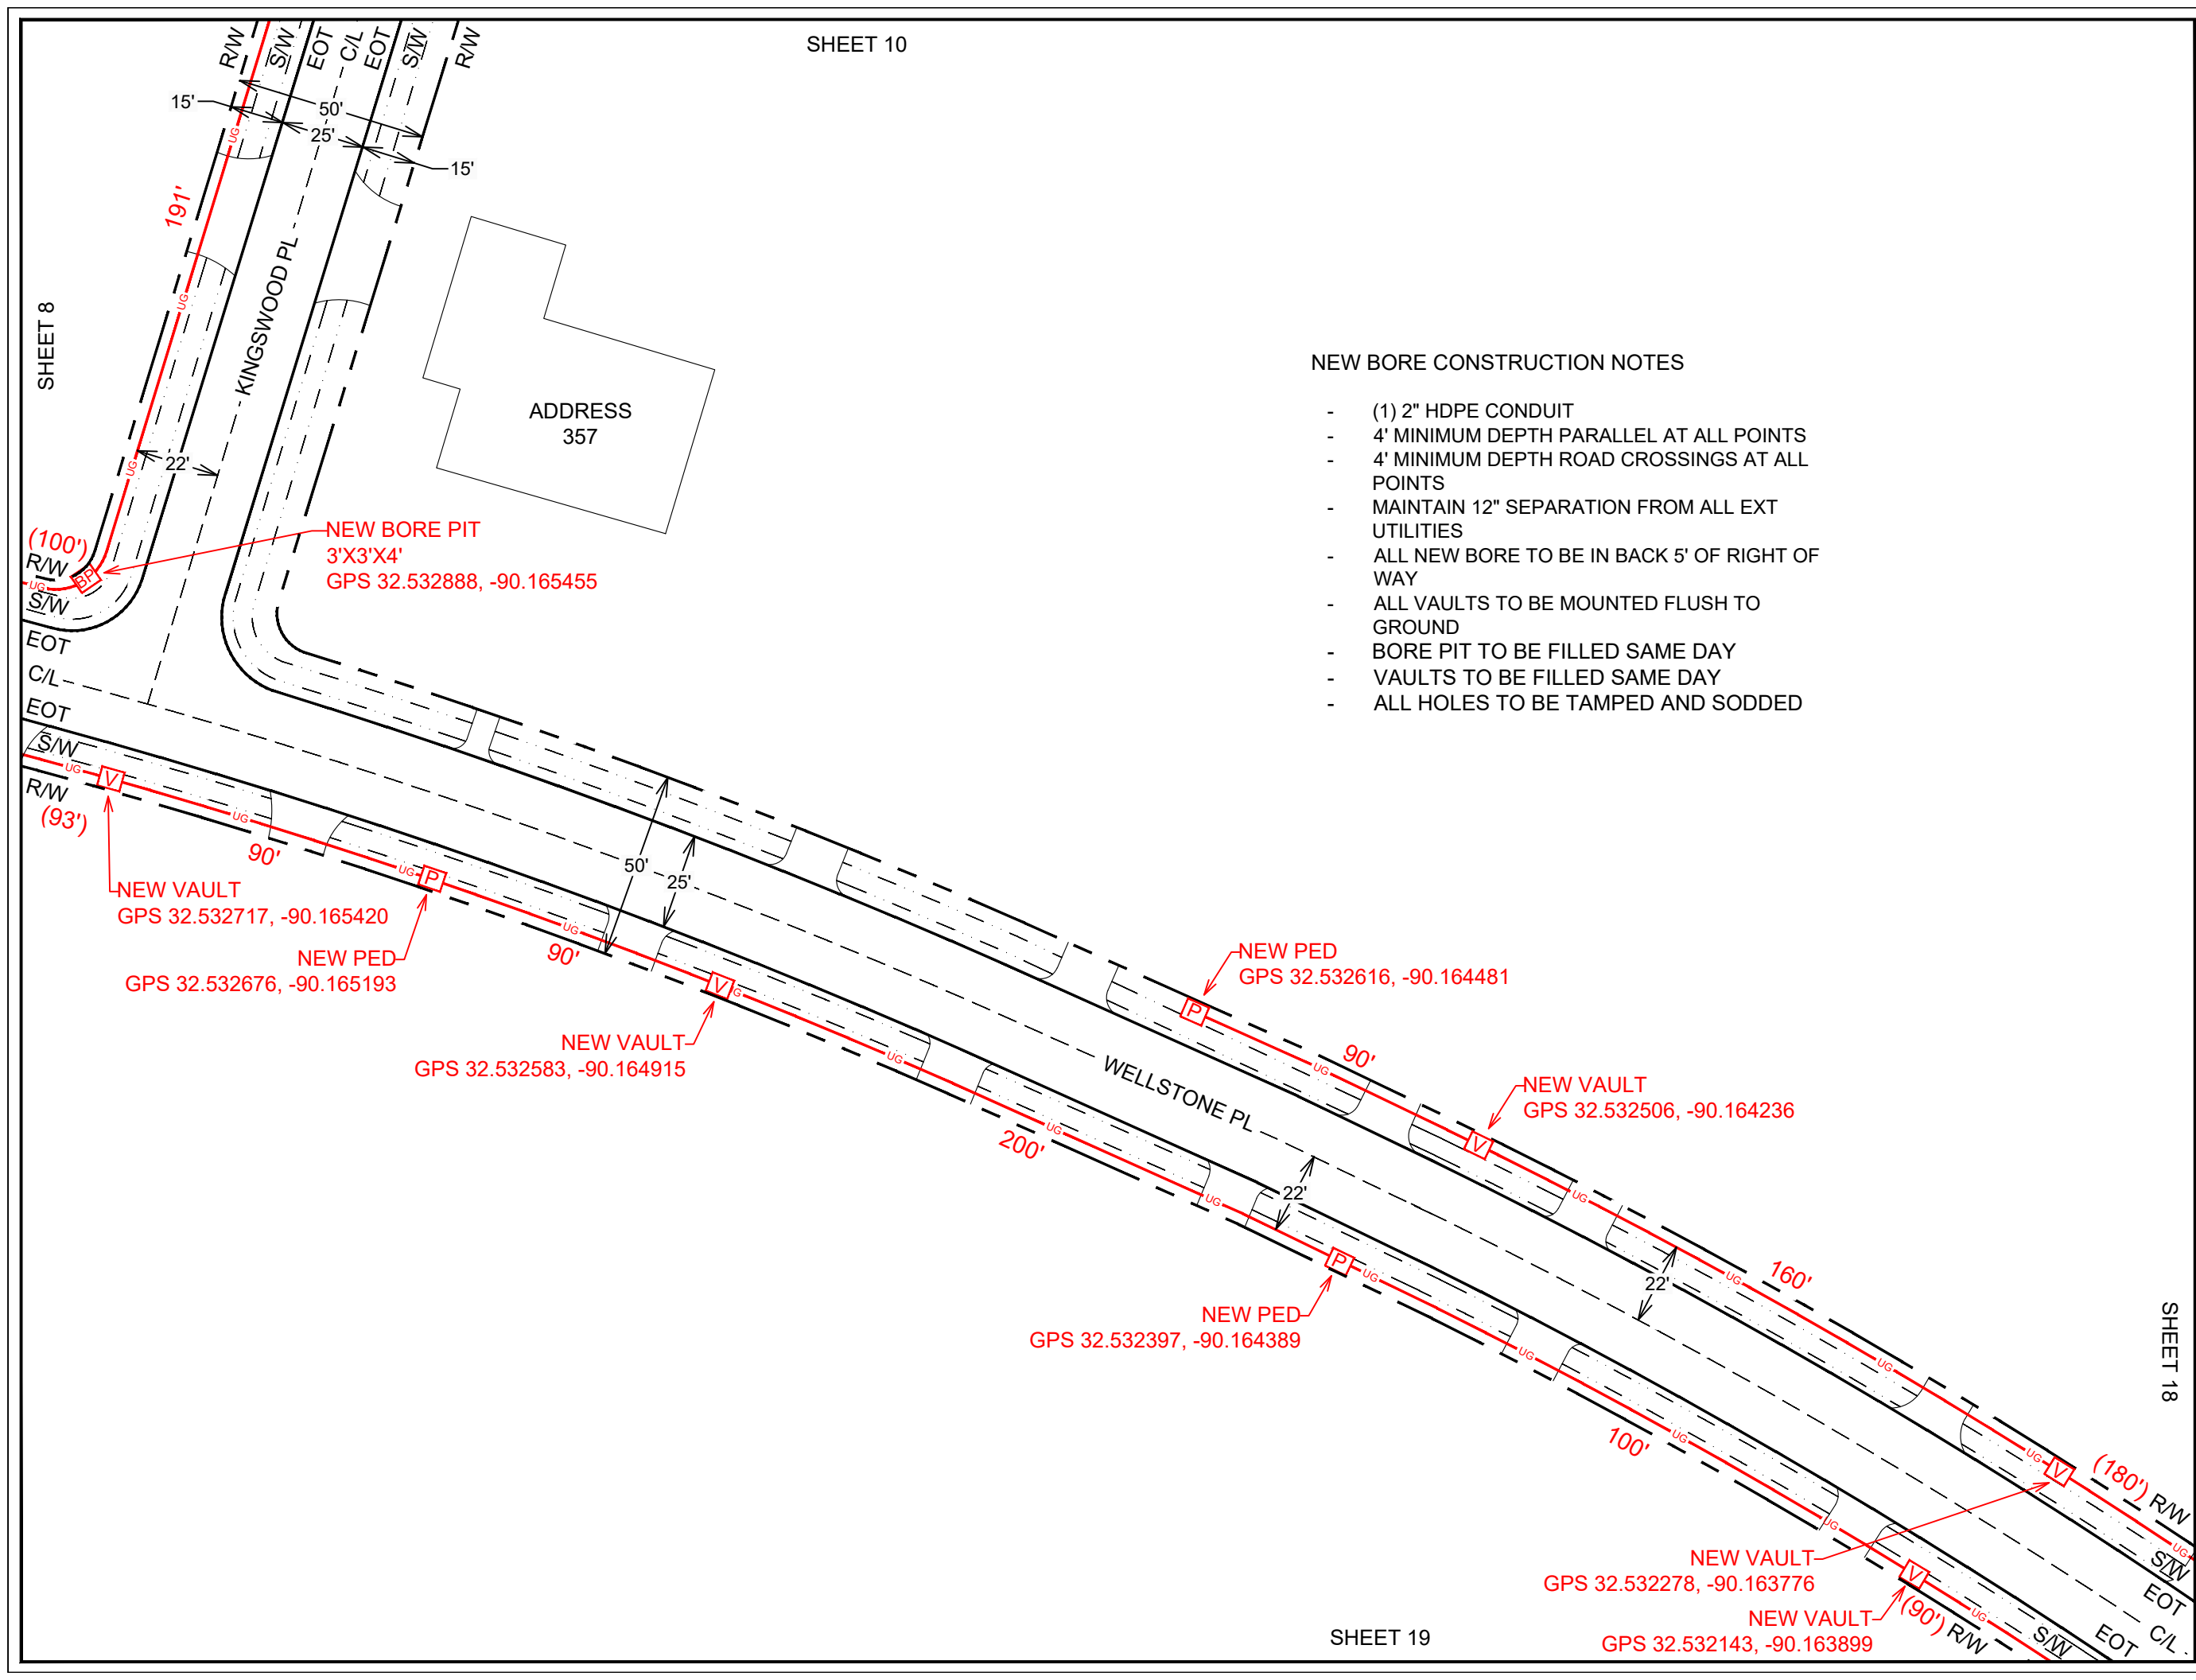

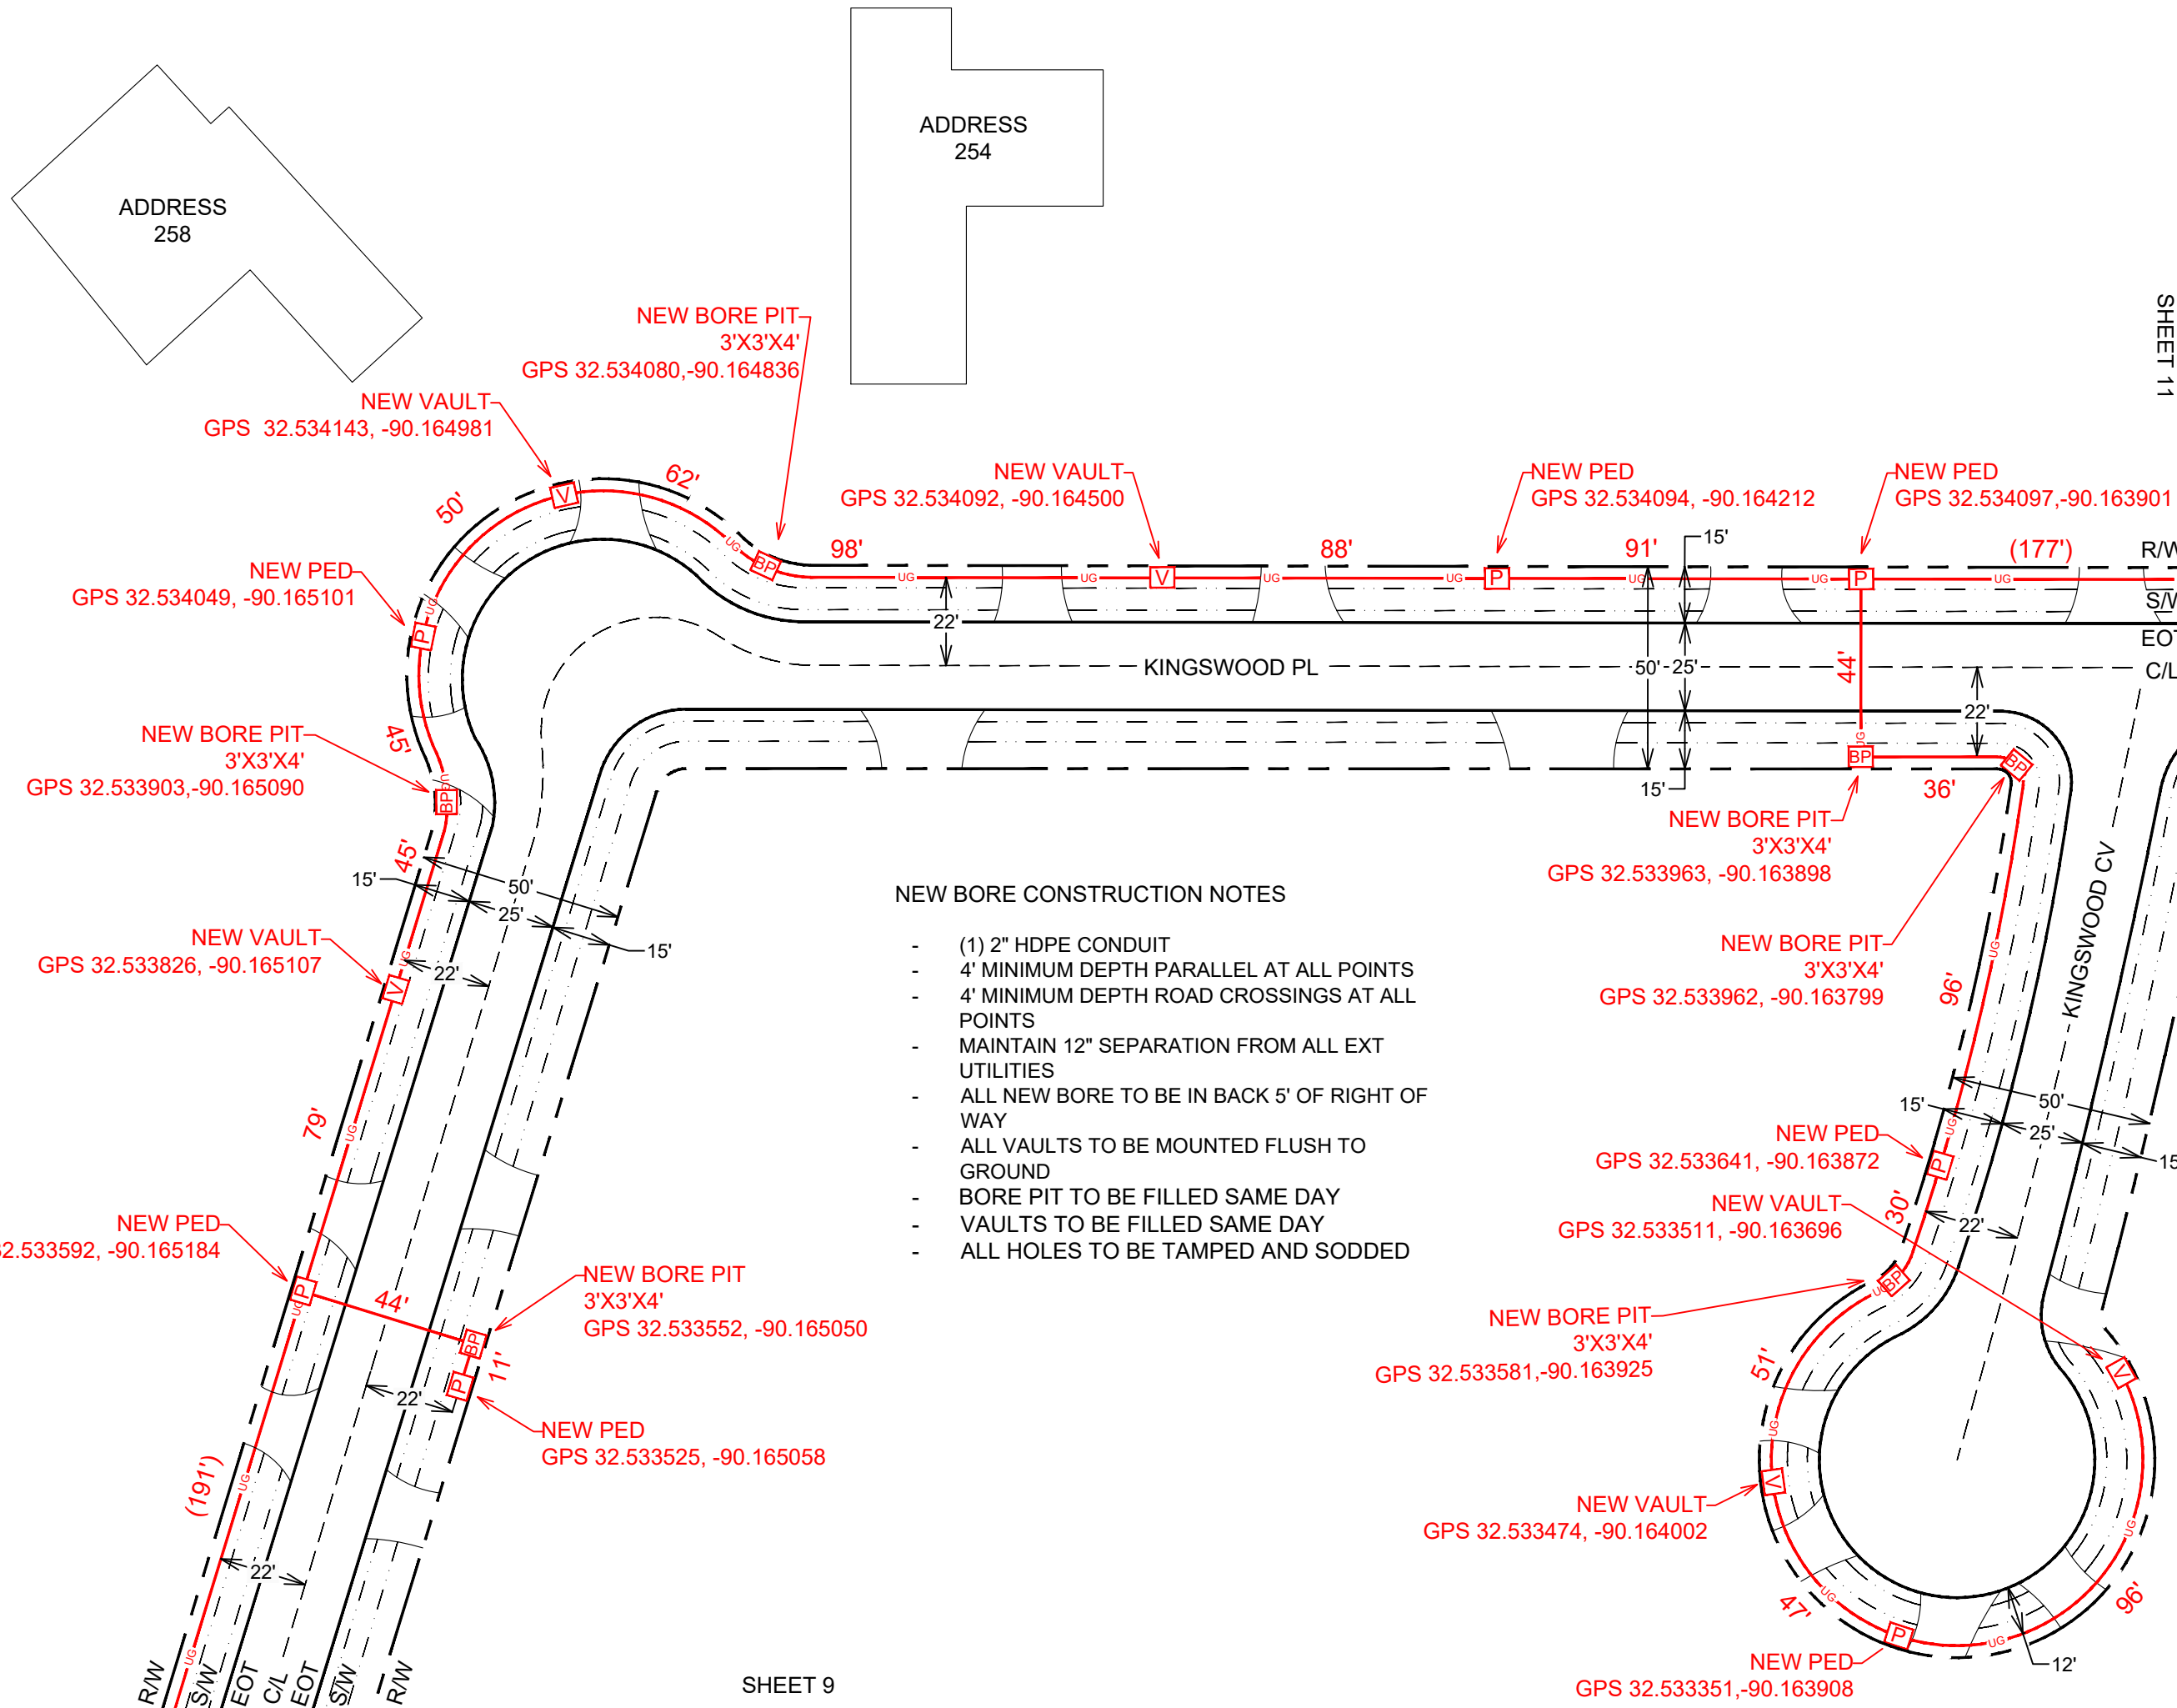

NEW BORE CONSTRUCTION NOTES

- (1) 2" HDPE CONDUIT
- 4' MINIMUM DEPTH PARALLEL AT ALL POINTS
- 4' MINIMUM DEPTH ROAD CROSSINGS AT ALL POINTS
- MAINTAIN 12" SEPARATION FROM ALL EXT UTILITIES
- ALL NEW BORE TO BE IN BACK 5' OF RIGHT OF WAY
- ALL VAULTS TO BE MOUNTED FLUSH TO GROUND
- BORE PIT TO BE FILLED SAME DAY
- VAULTS TO BE FILLED SAME DAY
- ALL HOLES TO BE TAMPED AND SODDED

SHEET 11

SHEET 9

ENGINEERED BY:
NWA COMMUNICATIONS

ENGINEERED FOR:
COMCAST xfinity

811 Know what's below. 811 before you dig.

LEGEND	
UG	NEW UNDERGROUND
A	NEW AERIAL
EC	EXISTING CONDUIT
UE	UTILITY EASEMENT
—	EDGE OF TRAVEL
—	SURVEY CENTERLINE
—	RIGHT OF WAY
—	DRIVEWAY
—	FENCE LINE
PL	PROPERTY LINE
—	SIDEWALK
—	RAILROAD
W	WATER
S	SEWER
G	GAS
SD	STORM DRAIN
T	TELCO
P	POWER
UNK	UNKNOWN UTILITY

SYMBOLS	
P	NEW PEDESTAL
V	NEW VAULT
BP	NEW BORE PIT
P	EXT PEDESTAL
V	EXT VAULT
PT	EXT TRANSFORMER
T	EXT TELCO
SD	STORM DRAIN
SI	STORM INLET
TL	TRAFFIC LIGHT
⊗	EXT POWER POLE
⊗	EXT POLE OFF R/W
MH	EXT MANHOLE
WV	WATER VAULT
BR	BRIDGE RAIL
—	NEW ANCHOR
—	EXT ANCHOR
—	CULVERT
—	ADA RAMP
PS	POWER SUPPLY
RB	RAILROAD SIGNAL BOX
R	RISER
G	GAS MARKER
SD	STORM DRAIN
⊙	FIRE HYDRANT

ABBREVIATIONS	
EOT - EDGE OF TRAVEL	
R/W - RIGHT OF WAY	
S/W - SIDEWALK	
C/L - CENTERLINE	
D/W - DRIVEWAY	
STA. - STATION NUMBER	
NO SCALE	

SHEET TOTALS			
NEW AERIAL: 0'	NEW OVERLASH: 0'	PULL EXT CONDUIT: 0'	
NEW BORE: 1013'		NEW VAULT: 5	
NEW PED: 7			
PROJECT TOTALS			
NEW AERIAL: 0'	NEW OVERLASH: 0'	PULL EXT CONDUIT: 0'	
NEW BORE: 25'963		NEW VAULT: 97	
NEW PED: 106			


JOB #: JB0002643244

PROJECT NAME
MSLCCP477-UG-COUNTY

ADDRESS, CITY, STATE, ZIP
477 CROSSVINE PL MADISON, MS 39110

COUNTY: MADISON

SHEET 10 OF 32

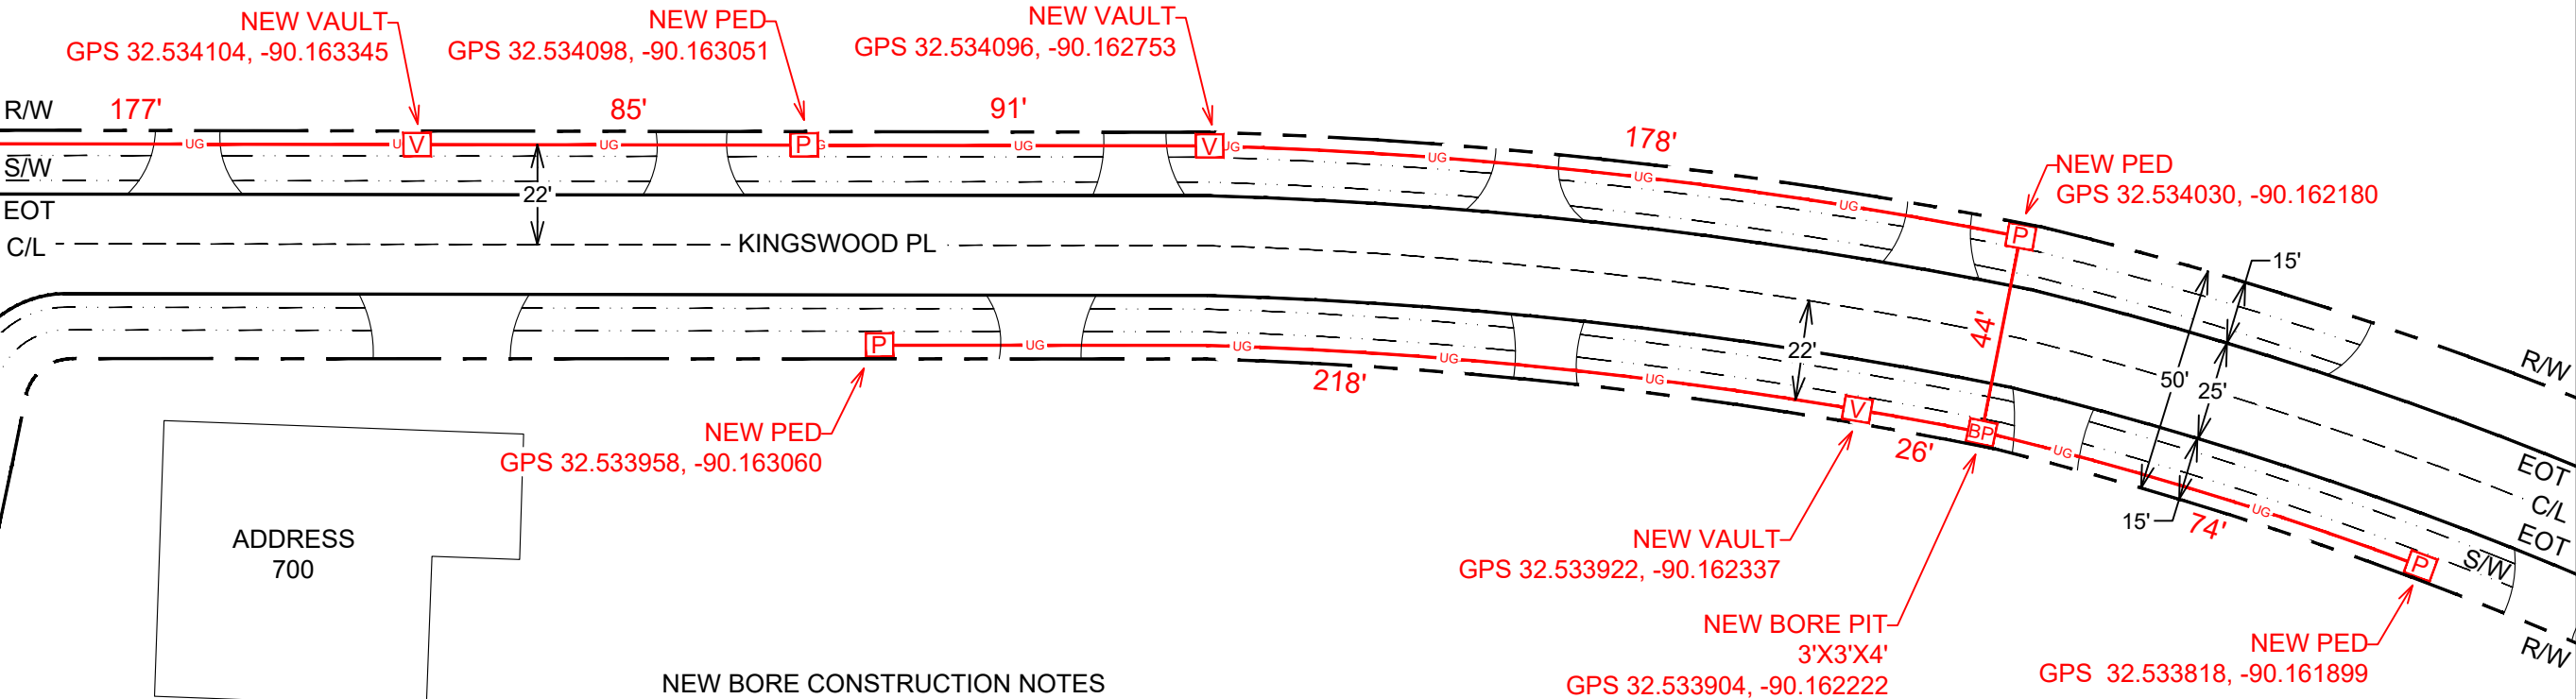

NEW BORE CONSTRUCTION NOTES

- (1) 2" HDPE CONDUIT
- 4' MINIMUM DEPTH PARALLEL AT ALL POINTS
- 4' MINIMUM DEPTH ROAD CROSSINGS AT ALL POINTS
- MAINTAIN 12" SEPARATION FROM ALL EXT UTILITIES
- ALL NEW BORE TO BE IN BACK 5' OF RIGHT OF WAY
- ALL VAULTS TO BE MOUNTED FLUSH TO GROUND
- BORE PIT TO BE FILLED SAME DAY
- VAULTS TO BE FILLED SAME DAY
- ALL HOLES TO BE TAMPED AND SODDED

ENGINEERED BY:



ENGINEERED FOR:



LEGEND

UG	NEW UNDERGROUND
A	NEW AERIAL
A	NEW AERIAL OFF R/W
EC	EXISTING CONDUIT
UE	UTILITY EASEMENT
---	EDGE OF TRAVEL
---	SURVEY CENTERLINE
---	RIGHT OF WAY
---	DRIVEWAY
x x	FENCE LINE
PL	PROPERTY LINE
---	SIDEWALK
---	RAILROAD
W	WATER
S	SEWER
G	GAS
SD	STORM DRAIN
T	TELCO
P	POWER
UNK	UNKNOWN UTILITY

SYMBOLS

P	NEW PEDESTAL	BRIDGE RAIL
V	NEW VAULT	NEW ANCHOR
BP	NEW BORE PIT	EXT ANCHOR
P	EXT PEDESTAL	CULVERT
V	EXT VAULT	ADA RAMP
PT	EXT TRANSFORMER	PS
T	EXT TELCO	POWER SUPPLY
SD	STORM DRAIN	RAILROAD
SI	STORM INLET	SIGNAL BOX
TL	TRAFFIC LIGHT	R
XP	EXT POWER POLE	RISER
XPO	EXT POLE OFF R/W	G
MH	EXT MANHOLE	GAS MARKER
WV	WATER VAULT	SD
		STORM DRAIN
		○
		FIRE HYDRANT

ABBREVIATIONS

EOT - EDGE OF TRAVEL
R/W - RIGHT OF WAY
S/W - SIDEWALK
C/L - CENTERLINE
D/W - DRIVEWAY
STA. - STATION NUMBER



NO SCALE

SHEET TOTALS

NEW AERIAL: 0'	NEW OVERLASH: 0'
NEW BORE: 893'	PULL EXT CONDUIT: 0'
NEW PED: 4	NEW VAULT: 3

PROJECT TOTALS

NEW AERIAL: 0'	NEW OVERLASH: 0'
NEW BORE: 25'963	PULL EXT CONDUIT: 0'
NEW PED: 106	NEW VAULT: 97

JOB #: JB0002643244

PROJECT NAME
MSLCCP477-UG-COUNTY

ADDRESS, CITY, STATE, ZIP
477 CROSSVINE PL MADISON, MS 39110

COUNTY: MADISON



COMCAST
xfinity



LEGEND

UG	NEW UNDERGROUND
A	NEW AERIAL
A	NEW AERIAL OFF R/W
EC	EXISTING CONDUIT
UE	UTILITY EASEMENT
	EDGE OF TRAVEL
	SURVEY CENTERLINE
	RIGHT OF WAY
	DRIVEWAY
X	FENCE LINE
PL	PROPERTY LINE
	SIDEWALK
	RAILROAD
W	WATER
S	SEWER
G	GAS
SD	STORM DRAIN
T	TELCO
P	POWER
UNK	UNKNOWN UTILITY

SYMBOLS

P	NEW PEDESTAL	BRIDGE RAIL
V	NEW VAULT	NEW ANCHOR
BP	NEW BORE PIT	EXT ANCHOR
P	EXT PEDESTAL	CULVERT
V	EXT VAULT	ADA RAMP
PT	EXT TRANSFORMER	PS
T	EXT TELCO	POWER SUPPLY
SD	STORM DRAIN	RAILROAD
TL	STORM INLET	SIGNAL BOX
TL	TRAFFIC LIGHT	R
X	EXT POWER POLE	RISER
X	EXT POLE OFF R/W	G
MH	EXT MANHOLE	GAS MARKER
WV	WATER VAULT	SD
		STORM DRAIN
		O
		FIRE HYDRANT

ABBREVIATIONS

EOT - EDGE OF TRAVEL
R/W - RIGHT OF WAY
S/W - SIDEWALK
C/L - CENTERLINE
D/W - DRIVEWAY
STA. - STATION NUMBER



NO SCALE

SHEET TOTALS

NEW AERIAL: 0'	NEW OVERLASH: 0'
NEW BORE: 820'	PULL EXT CONDUIT: 0'
NEW PED: 2	NEW VAULT: 0

PROJECT TOTALS

NEW AERIAL: 0'	NEW OVERLASH: 0'
NEW BORE: 25'963	PULL EXT CONDUIT: 0'
NEW PED: 106	NEW VAULT: 97

JOB #: JB0002643244

PROJECT NAME
MSLCCP477-UG-COUNTY


ADDRESS, CITY, STATE, ZIP
477 CROSSVINE PL MADISON, MS 39110

COUNTY: MADISON

SHEET 12 OF 32

NEW BORE CONSTRUCTION NOTES

- (1) 2" HDPE CONDUIT
- 4' MINIMUM DEPTH PARALLEL AT ALL POINTS
- 4' MINIMUM DEPTH ROAD CROSSINGS AT ALL POINTS
- MAINTAIN 12" SEPARATION FROM ALL EXT UTILITIES
- ALL NEW BORE TO BE IN BACK 5' OF RIGHT OF WAY
- ALL VAULTS TO BE MOUNTED FLUSH TO GROUND
- BORE PIT TO BE FILLED SAME DAY
- VAULTS TO BE FILLED SAME DAY
- ALL HOLES TO BE TAMPED AND SODDED

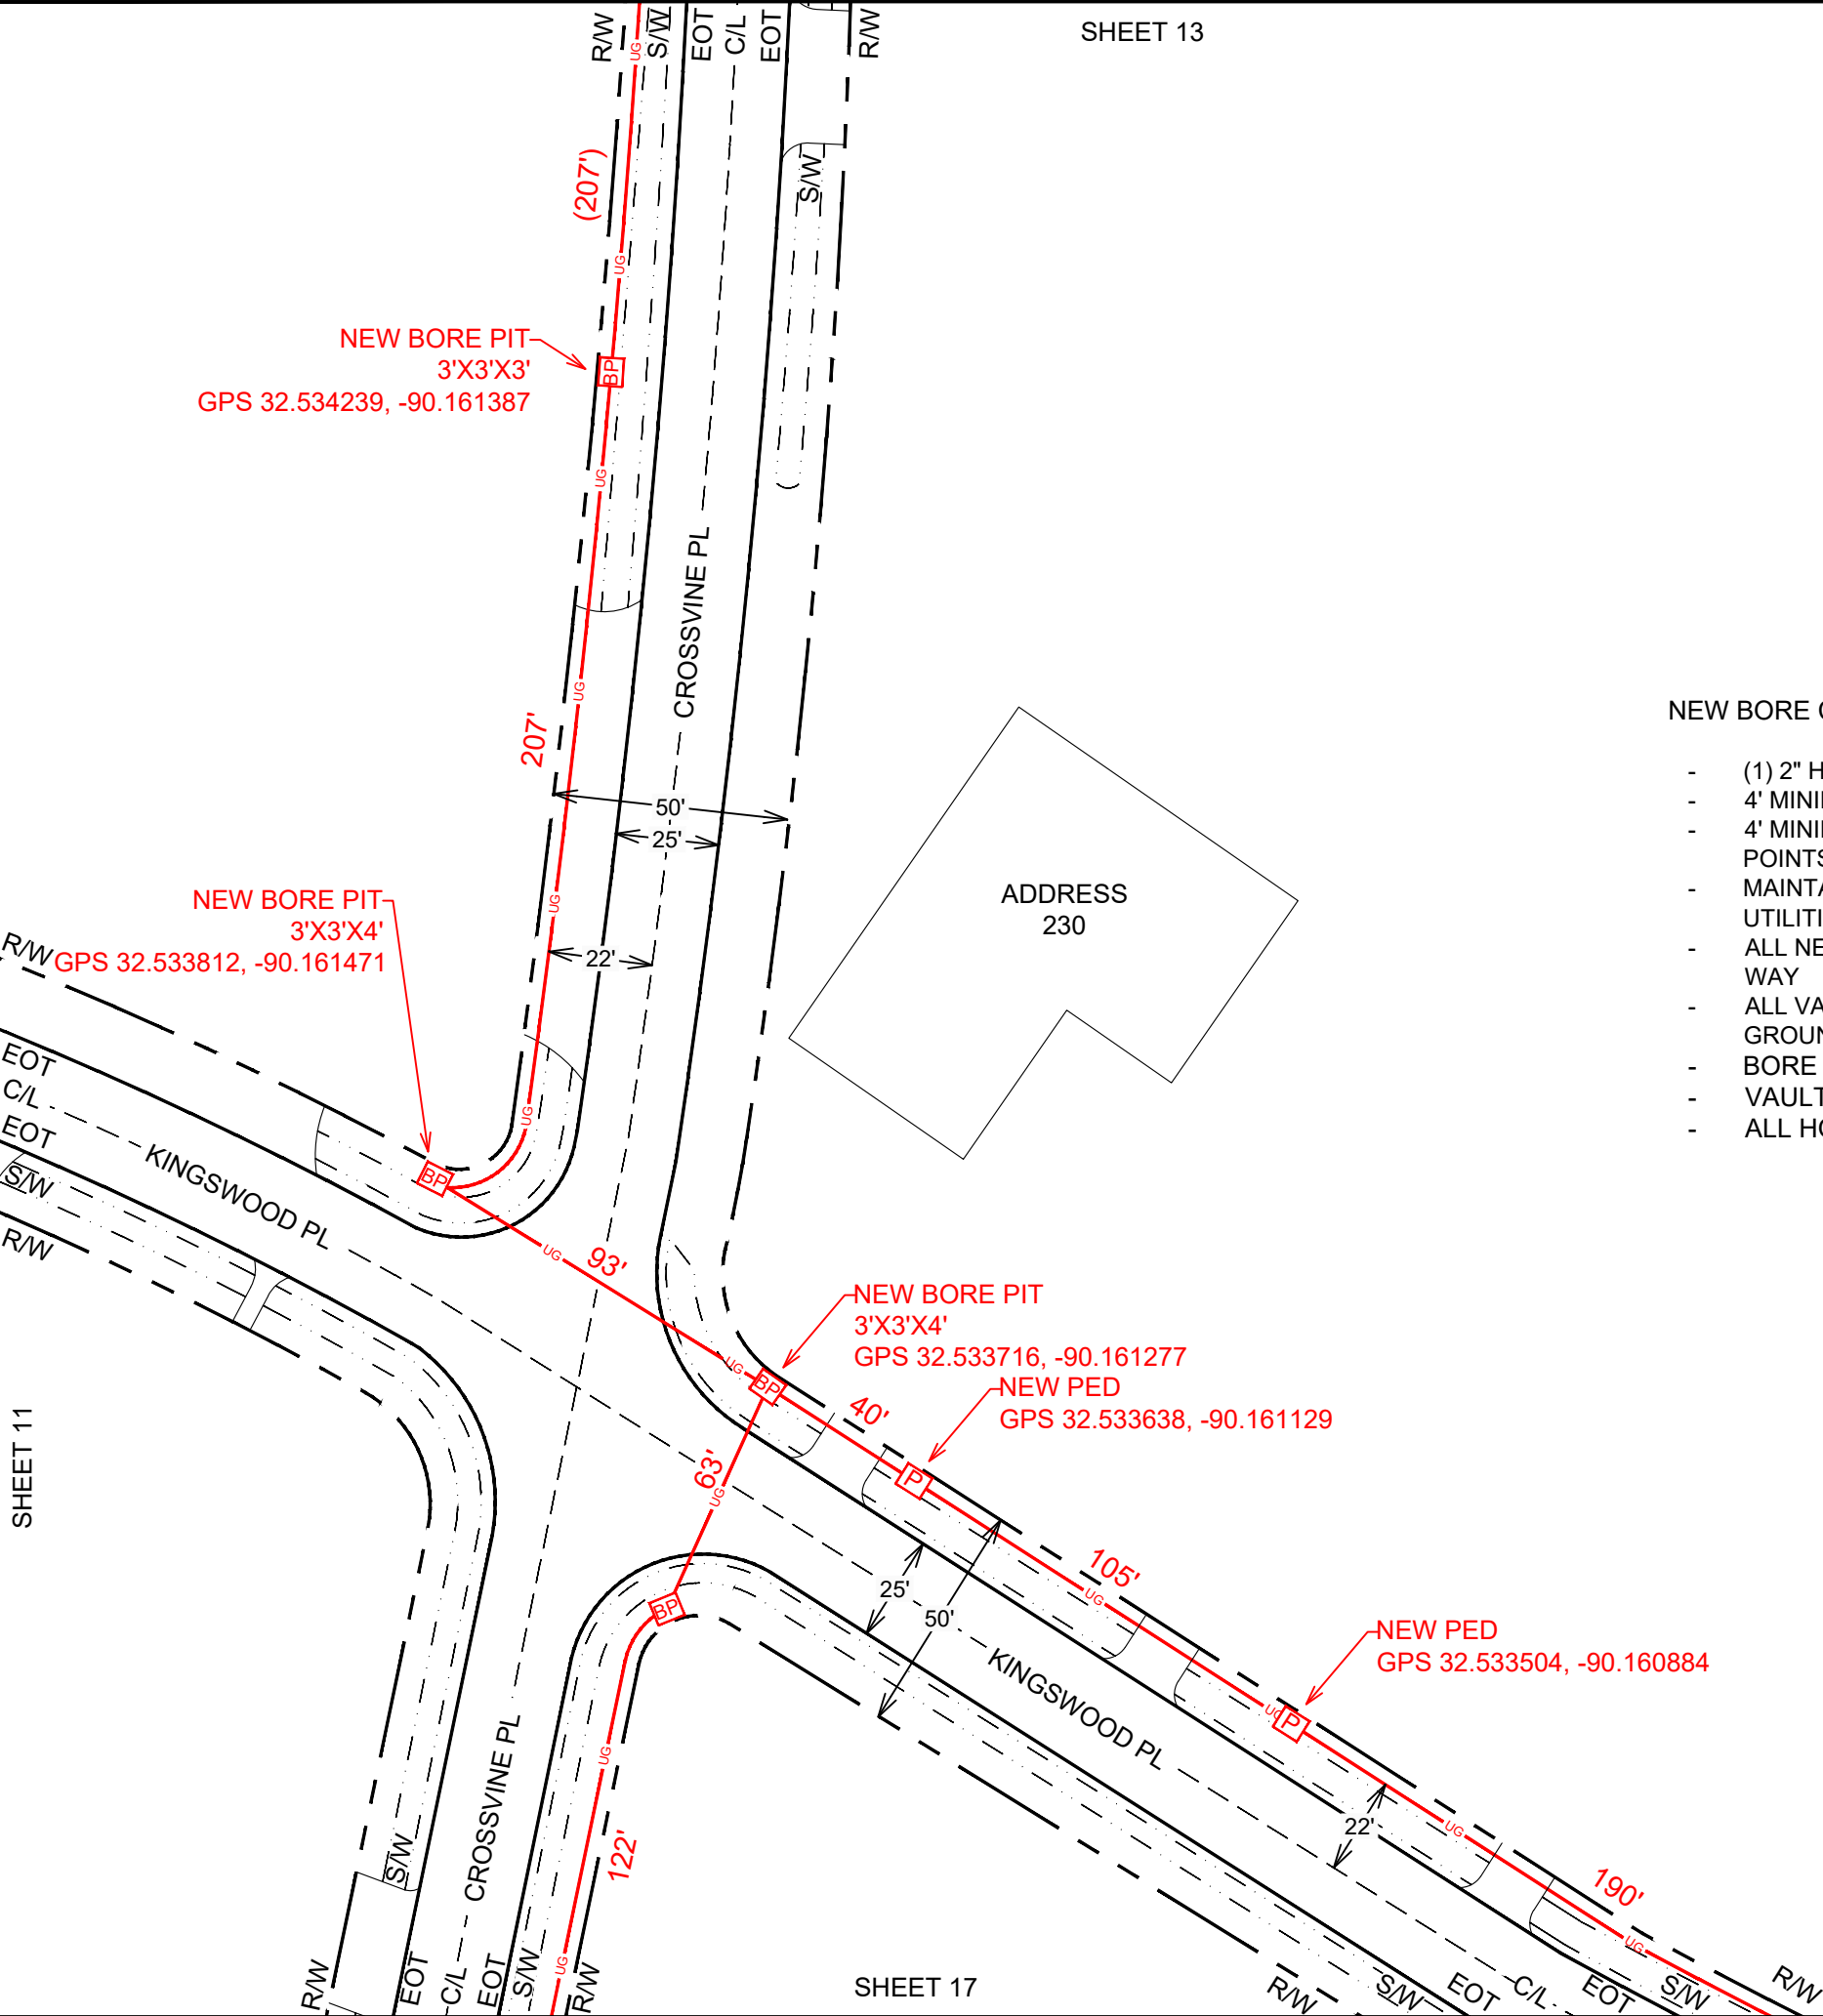

NEW BORE CONSTRUCTION NOTES

- (1) 2" HDPE CONDUIT
- 4' MINIMUM DEPTH PARALLEL AT ALL POINTS
- 4' MINIMUM DEPTH ROAD CROSSINGS AT ALL POINTS
- MAINTAIN 12" SEPARATION FROM ALL EXT UTILITIES
- ALL NEW BORE TO BE IN BACK 5' OF RIGHT OF WAY
- ALL VAULTS TO BE MOUNTED FLUSH TO GROUND
- BORE PIT TO BE FILLED SAME DAY
- VAULTS TO BE FILLED SAME DAY
- ALL HOLES TO BE TAMPED AND SODDED

ADDRESS
498

ENGINEERED BY:



ENGINEERED FOR:



COMCAST
xfinity



LEGEND

UG	NEW UNDERGROUND
A	NEW AERIAL
AO	NEW AERIAL OFF R/W
EC	EXISTING CONDUIT
UE	UTILITY EASEMENT
ET	EDGE OF TRAVEL
SC	SURVEY CENTERLINE
ROW	RIGHT OF WAY
DW	DRIVEWAY
FL	FENCE LINE
PL	PROPERTY LINE
SW	SIDEWALK
RR	RAILROAD
W	WATER
S	SEWER
G	GAS
SD	STORM DRAIN
T	TELCO
P	POWER
UNK	UNKNOWN UTILITY

SYMBOLS

P	NEW PEDESTAL	BRIDGE RAIL
V	NEW VAULT	NEW ANCHOR
BP	NEW BORE PIT	EXT ANCHOR
P	EXT PEDESTAL	CULVERT
V	EXT VAULT	ADA RAMP
PT	EXT TRANSFORMER	PS
T	EXT TELCO	POWER SUPPLY
SD	STORM DRAIN	RR
SI	STORM INLET	RAILROAD
TL	TRAFFIC LIGHT	SB
XP	EXT POWER POLE	SIGNAL BOX
XPO	EXT POLE OFF R/W	R
MH	EXT MANHOLE	RISER
WV	WATER VAULT	G
		GAS MARKER
		SD
		STORM DRAIN
		○
		FIRE HYDRANT

ABBREVIATIONS

EOT - EDGE OF TRAVEL	
R/W - RIGHT OF WAY	
S/W - SIDEWALK	
C/L - CENTERLINE	
D/W - DRIVEWAY	
STA. - STATION NUMBER	



NO SCALE

SHEET TOTALS

NEW AERIAL: 0'	NEW OVERLASH: 0'
NEW BORE: 1226'	PULL EXT CONDUIT: 0'
NEW PED: 5	NEW VAULT: 6

PROJECT TOTALS

NEW AERIAL: 0'	NEW OVERLASH: 0'
NEW BORE: 25'963	PULL EXT CONDUIT: 0'
NEW PED: 106	NEW VAULT: 97

JOB #: JB0002643244

PROJECT NAME

MSLCCP477-UG-COUNTY

ADDRESS, CITY, STATE, ZIP


477 CROSSVINE PL MADISON, MS 39110

COUNTY: MADISON

SHEET 13 OF 32


SHEET 12

SHEET 14

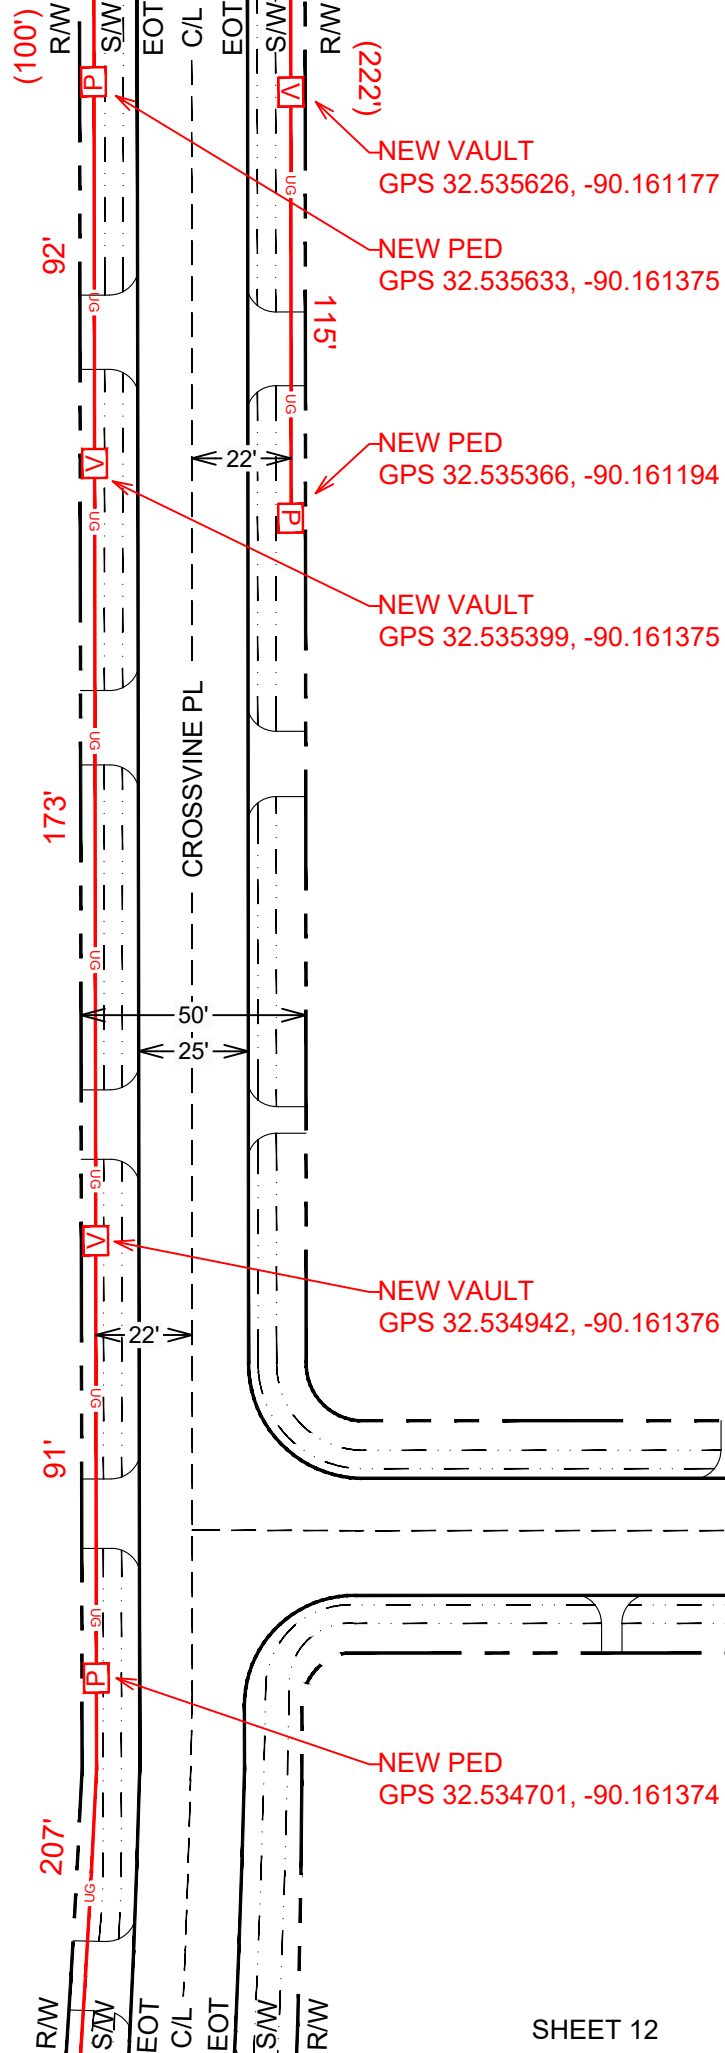

NEW BORE CONSTRUCTION NOTES

- (1) 2" HDPE CONDUIT
- 4' MINIMUM DEPTH PARALLEL AT ALL POINTS
- 4' MINIMUM DEPTH ROAD CROSSINGS AT ALL POINTS
- MAINTAIN 12" SEPARATION FROM ALL EXT UTILITIES
- ALL NEW BORE TO BE IN BACK 5' OF RIGHT OF WAY
- ALL VAULTS TO BE MOUNTED FLUSH TO GROUND
- BORE PIT TO BE FILLED SAME DAY
- VAULTS TO BE FILLED SAME DAY
- ALL HOLES TO BE TAMPED AND SODDED

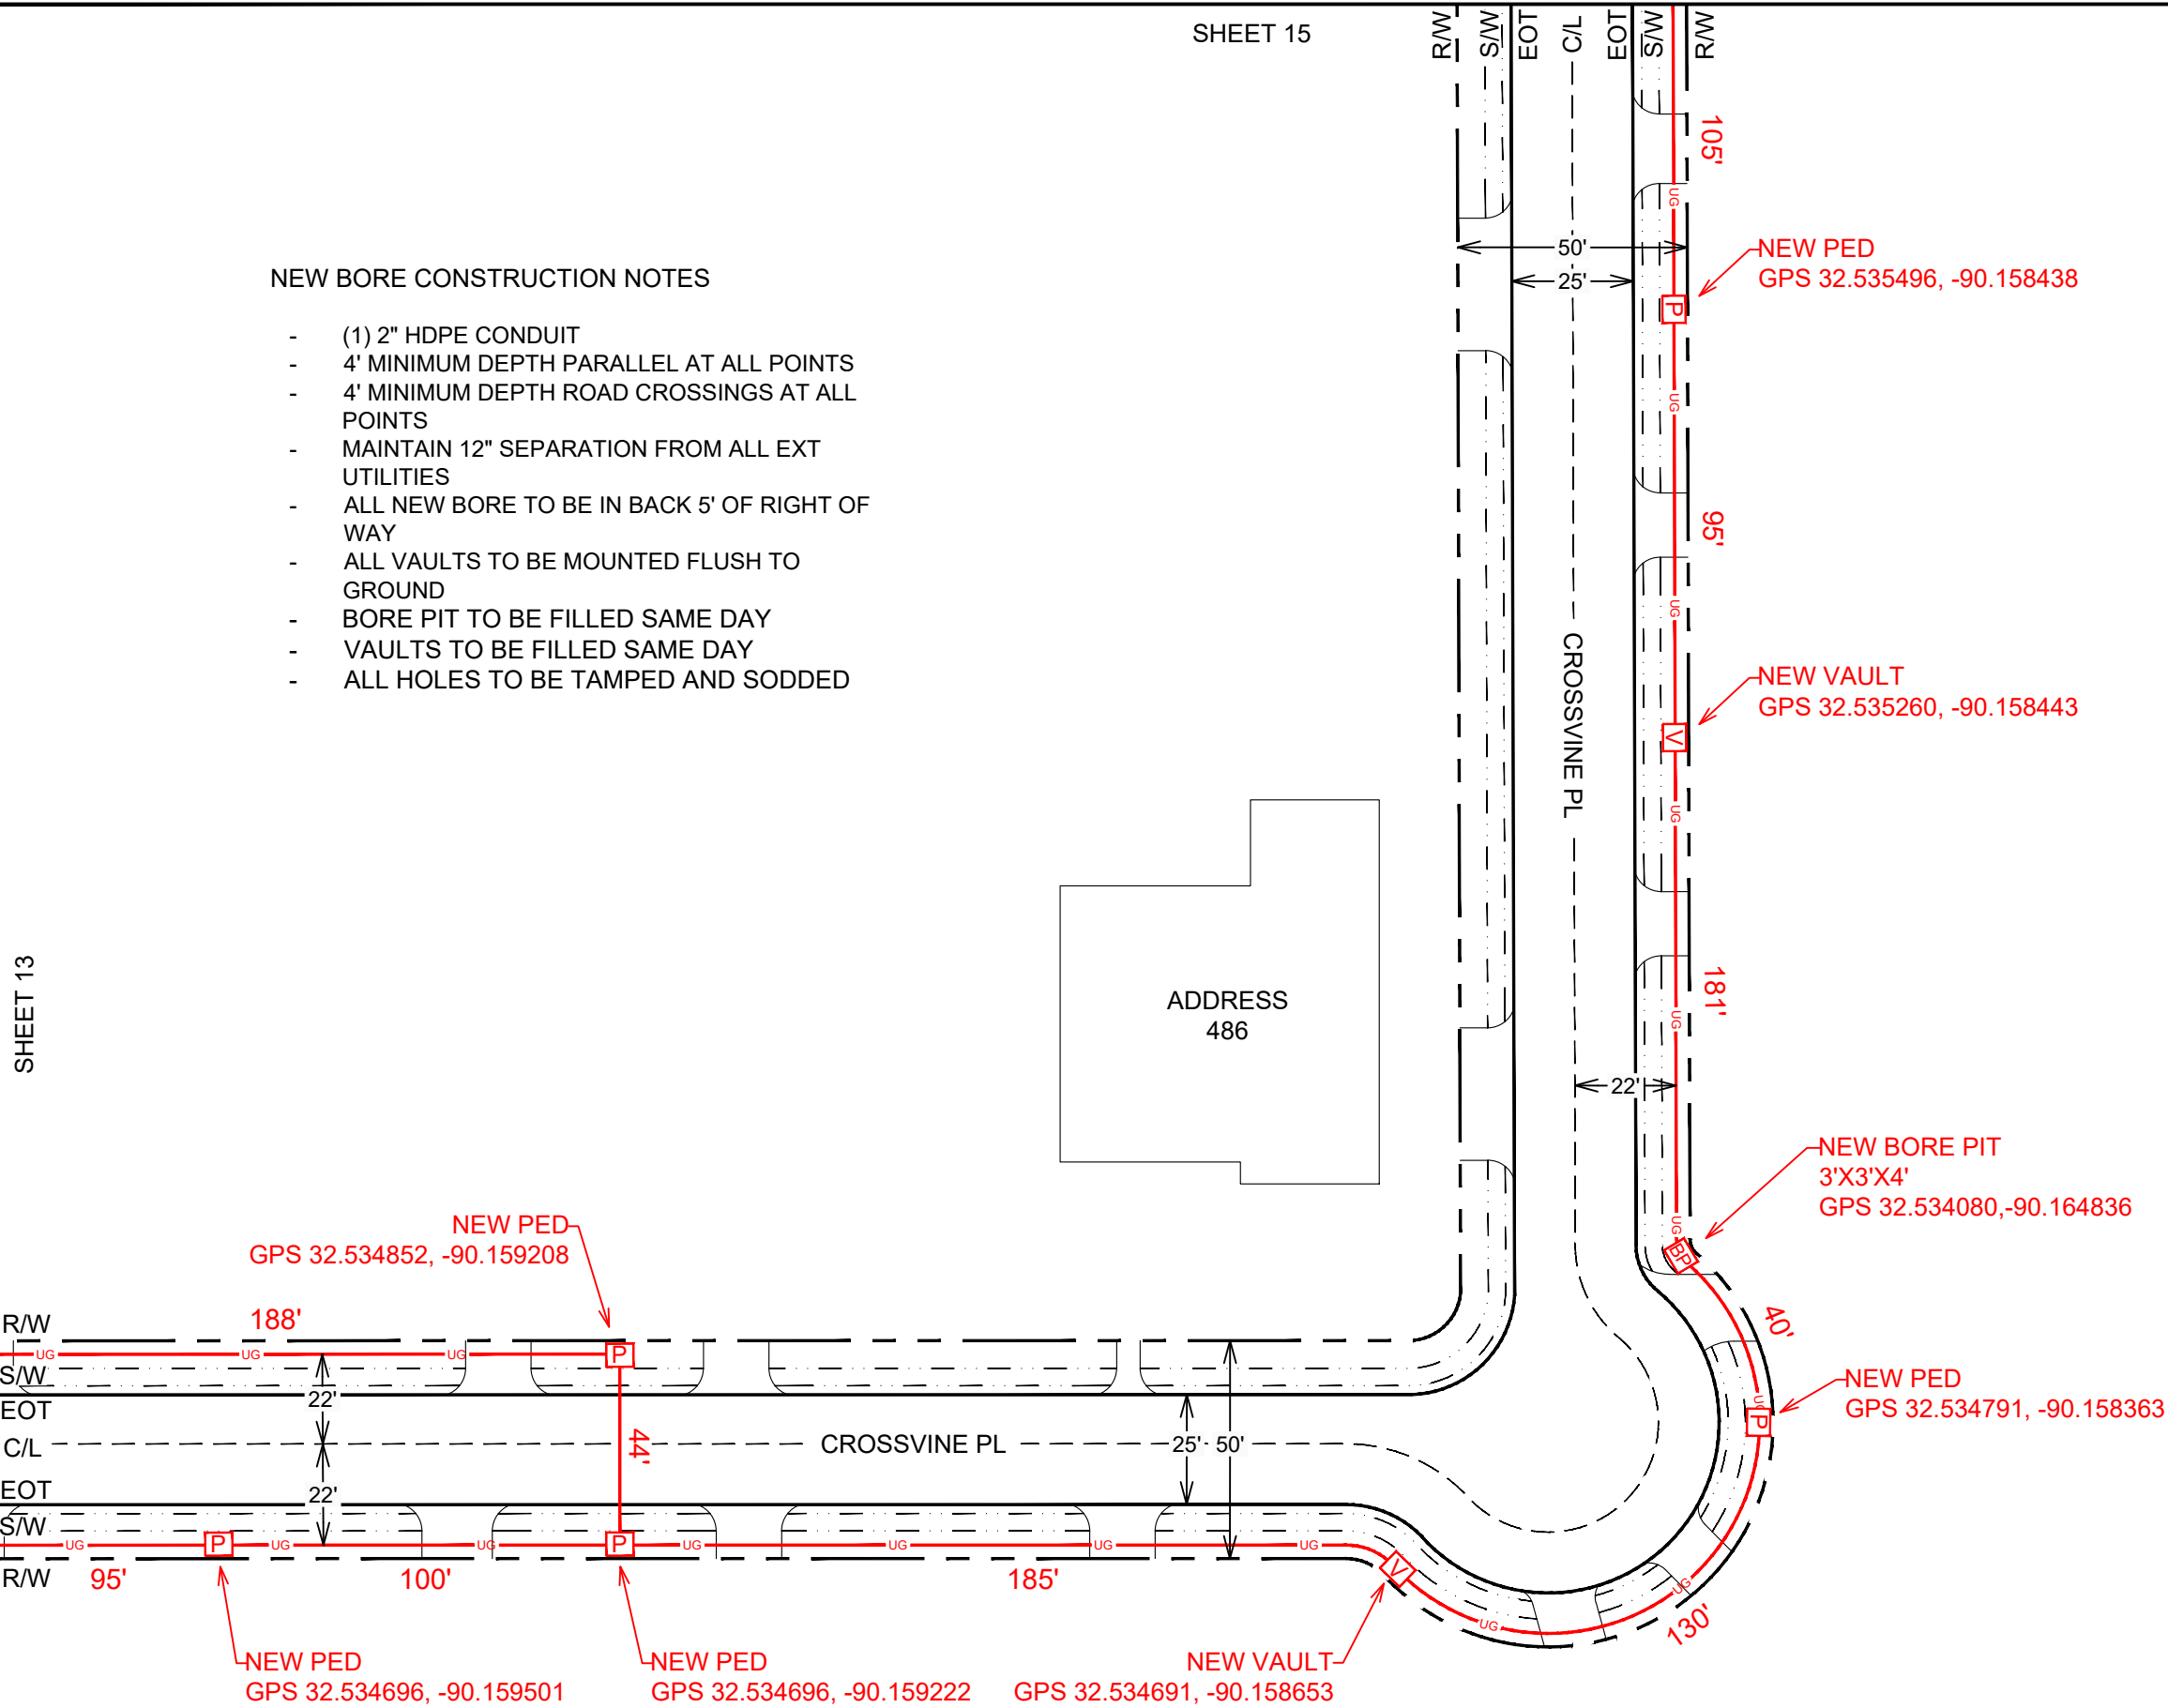

ENGINEERED BY:



ENGINEERED FOR:



COMCAST
xfinity



LEGEND

UG	NEW UNDERGROUND
A	NEW AERIAL
A	NEW AERIAL OFF R/W
EC	EXISTING CONDUIT
UE	UTILITY EASEMENT
	EDGE OF TRAVEL
	SURVEY CENTERLINE
	RIGHT OF WAY
	DRIVEWAY
X	FENCE LINE
PL	PROPERTY LINE
	SIDEWALK
	RAILROAD
W	WATER
S	SEWER
G	GAS
SD	STORM DRAIN
T	TELCO
P	POWER
UNK	UNKNOWN UTILITY

SYMBOLS

P	NEW PEDESTAL	BRIDGE RAIL
V	NEW VAULT	
BP	NEW BORE PIT	NEW ANCHOR
P	EXT PEDESTAL	
V	EXT VAULT	EXT ANCHOR
PT	EXT TRANSFORMER	CULVERT
T	EXT TELCO	ADA RAMP
SD	STORM DRAIN	PS POWER SUPPLY
TL	STORM INLET	RB RAILROAD SIGNAL BOX
TL	TRAFFIC LIGHT	SB
⊗	EXT POWER POLE	R ²⁵ RISER
⊗	EXT POLE OFF R/W	G GAS MARKER
MH	EXT MANHOLE	SD STORM DRAIN
WV	WATER VAULT	○ FIRE HYDRANT

ABBREVIATIONS

EOT - EDGE OF TRAVEL
R/W - RIGHT OF WAY
S/W - SIDEWALK
C/L - CENTERLINE
D/W - DRIVEWAY
STA. - STATION NUMBER



NO SCALE

SHEET TOTALS

NEW AERIAL: 0'	NEW OVERLASH: 0'
NEW BORE: 1119'	PULL EXT CONDUIT: 0'
NEW PED: 5	NEW VAULT: 2

PROJECT TOTALS

NEW AERIAL: 0'	NEW OVERLASH: 0'
NEW BORE: 25'963	PULL EXT CONDUIT: 0'
NEW PED: 106	NEW VAULT: 97

JOB #: JB0002643244


PROJECT NAME

MSLCCP477-UG-COUNTY

ADDRESS, CITY, STATE, ZIP

477 CROSSVINE PL MADISON, MS 39110

COUNTY: MADISON

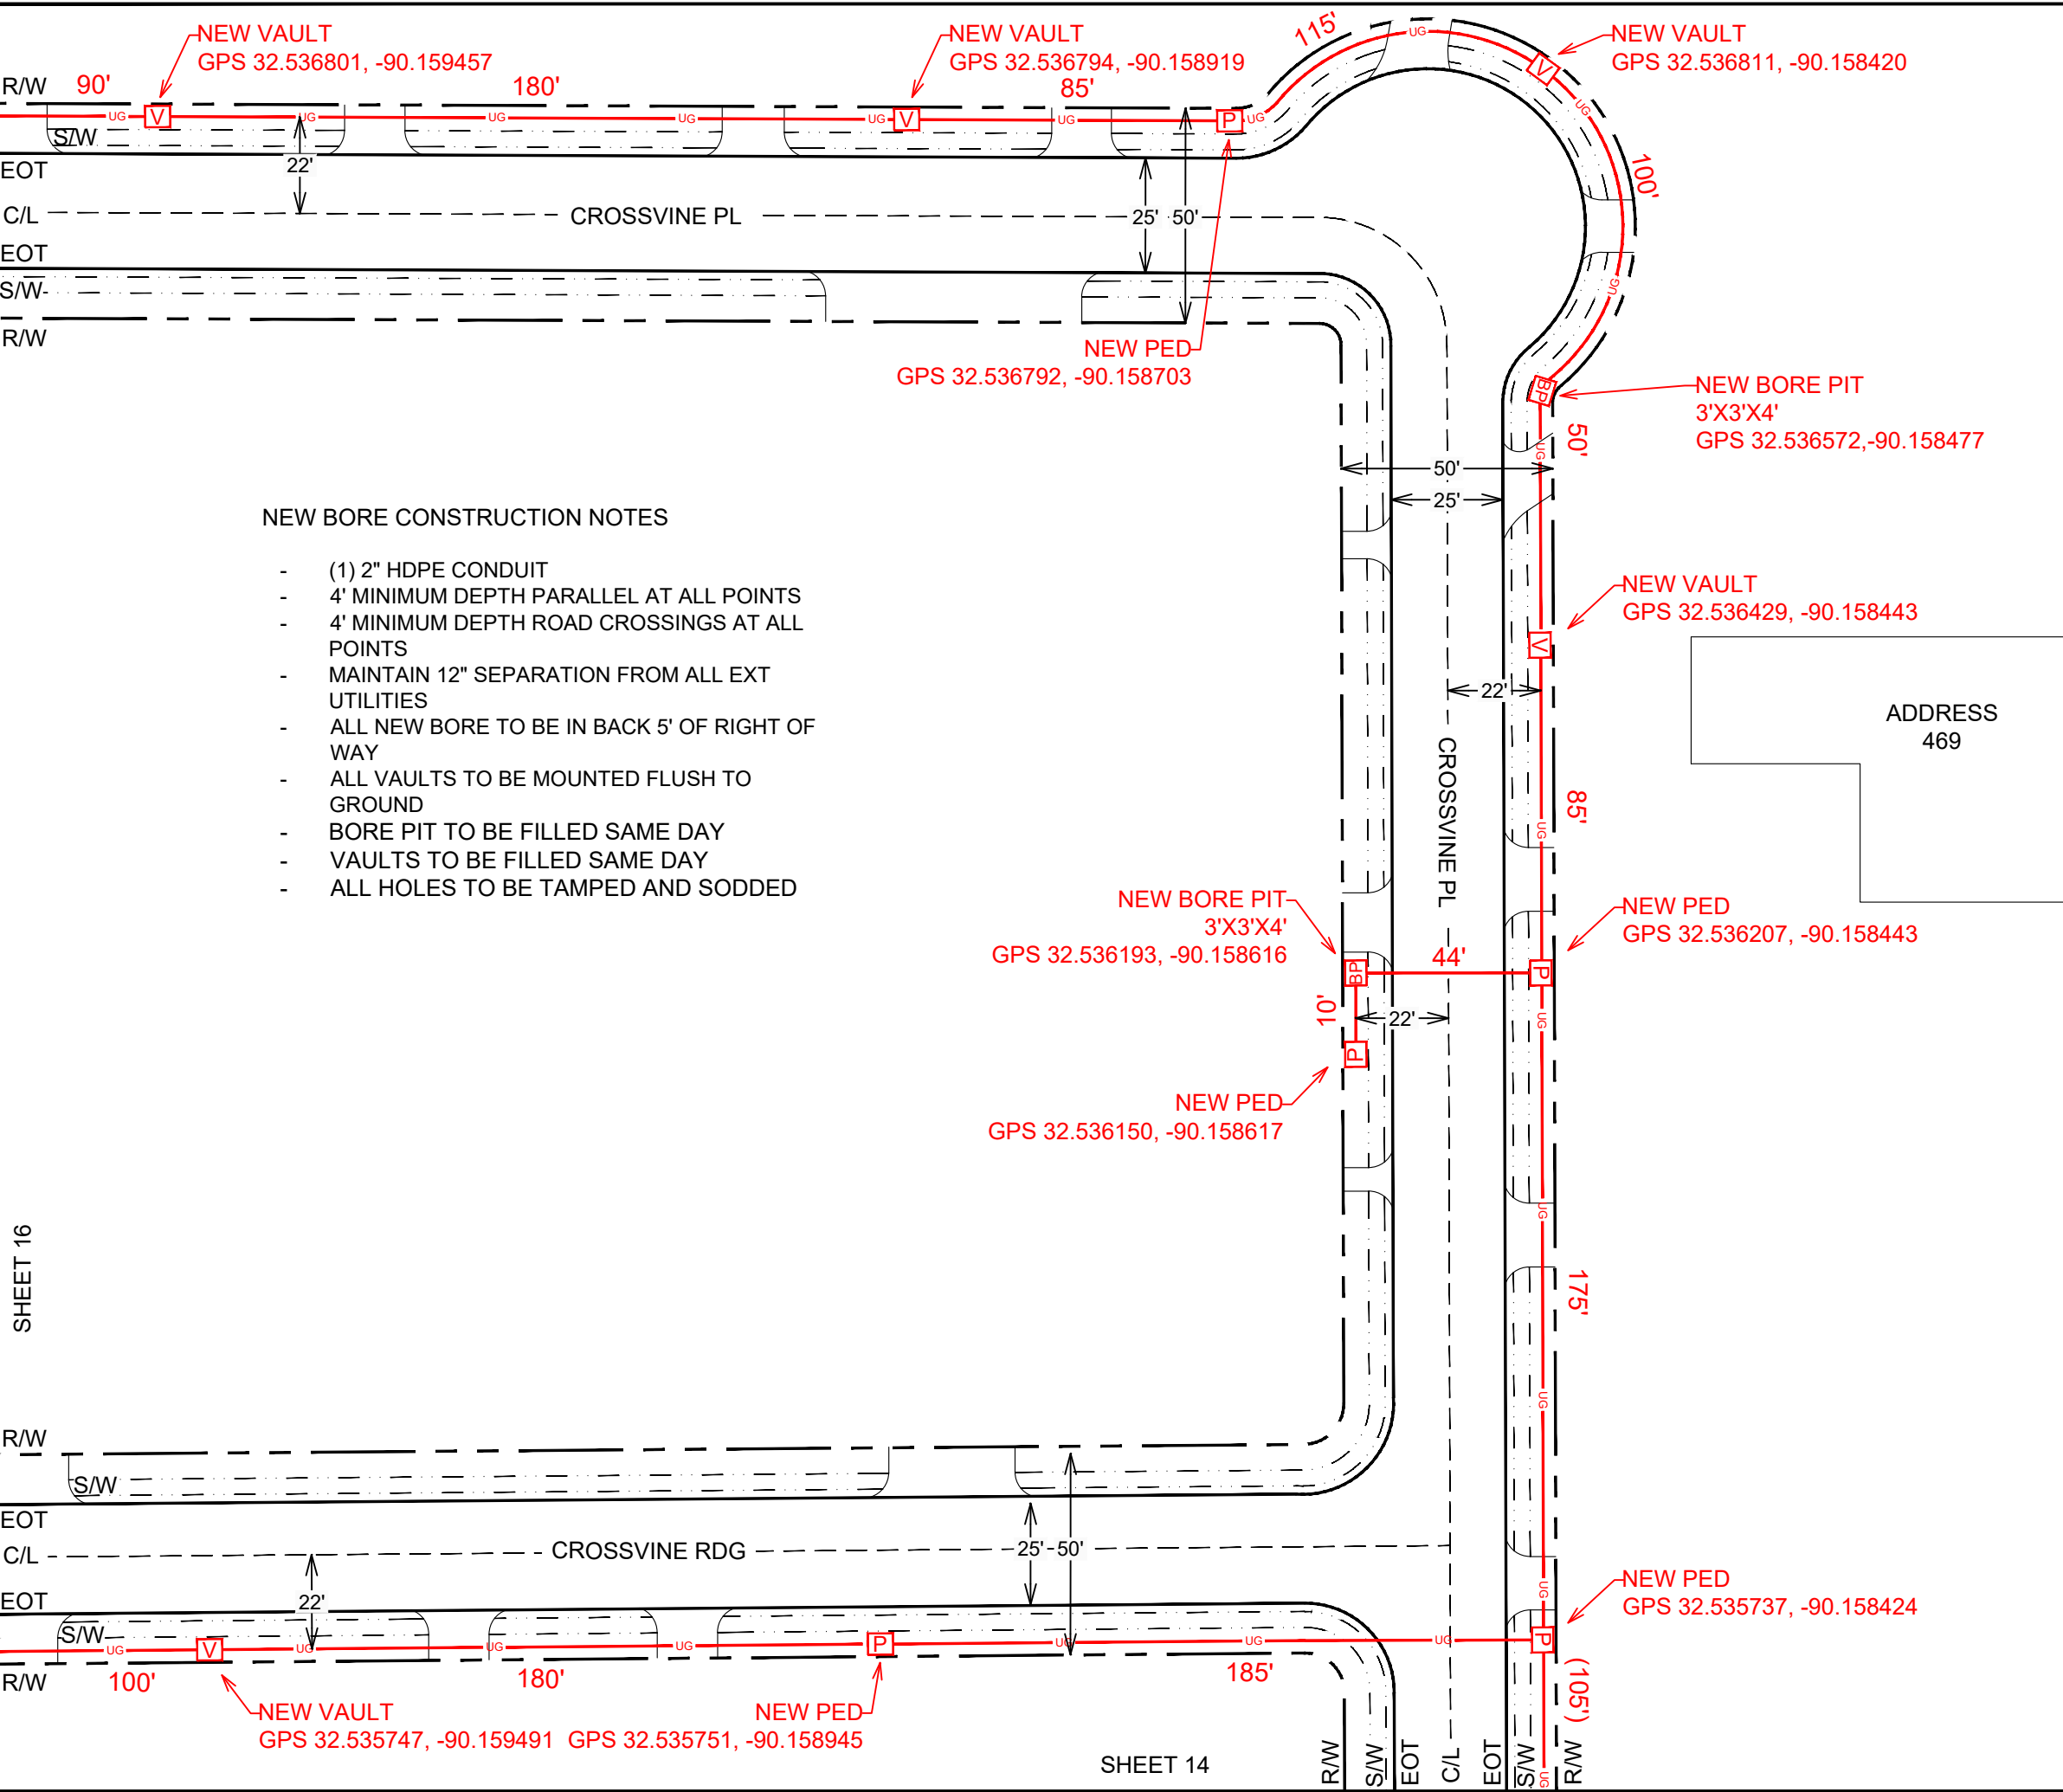

NEW BORE CONSTRUCTION NOTES

- (1) 2" HDPE CONDUIT
- 4' MINIMUM DEPTH PARALLEL AT ALL POINTS
- 4' MINIMUM DEPTH ROAD CROSSINGS AT ALL POINTS
- MAINTAIN 12" SEPARATION FROM ALL EXT UTILITIES
- ALL NEW BORE TO BE IN BACK 5' OF RIGHT OF WAY
- ALL VAULTS TO BE MOUNTED FLUSH TO GROUND
- BORE PIT TO BE FILLED SAME DAY
- VAULTS TO BE FILLED SAME DAY
- ALL HOLES TO BE TAMPED AND SODDED

ENGINEERED BY:

COMMUNICATIONS

ENGINEERED FOR:

COMCAST
xfinity

Know what's below.
811 before you dig.

LEGEND

UG	NEW UNDERGROUND
A	NEW AERIAL
A	NEW AERIAL OFF R/W
EC	EXISTING CONDUIT
UE	UTILITY EASEMENT
---	EDGE OF TRAVEL
---	SURVEY CENTERLINE
---	RIGHT OF WAY
---	DRIVEWAY
x x	FENCE LINE
PL	PROPERTY LINE
---	SIDEWALK
---	RAILROAD
W	WATER
S	SEWER
G	GAS
SD	STORM DRAIN
T	TELCO
P	POWER
UNK	UNKNOWN UTILITY

SYMBOLS

P	NEW PEDESTAL	BRIDGE RAIL
V	NEW VAULT	NEW ANCHOR
BP	NEW BORE PIT	EXT ANCHOR
P	EXT PEDESTAL	CULVERT
V	EXT VAULT	ADA RAMP
PT	EXT TRANSFORMER	PS
T	EXT TELCO	SUPPLY
SD	STORM DRAIN	RAILROAD
SI	STORM INLET	SIGNAL BOX
TL	TRAFFIC LIGHT	R
XP	EXT POWER POLE	RISER
XPO	EXT POLE OFF R/W	G
MH	EXT MANHOLE	GAS MARKER
WV	WATER VAULT	SD
		STORM DRAIN
		FIRE HYDRANT

ABBREVIATIONS

EOT - EDGE OF TRAVEL	
R/W - RIGHT OF WAY	
S/W - SIDEWALK	
C/L - CENTERLINE	
D/W - DRIVEWAY	
STA. - STATION NUMBER	

NO SCALE

SHEET TOTALS

NEW AERIAL: 0'	NEW OVERLASH: 0'
NEW BORE: 1399'	PULL EXT CONDUIT: 0'
NEW PED: 5	NEW VAULT: 5

PROJECT TOTALS

NEW AERIAL: 0'	NEW OVERLASH: 0'
NEW BORE: 25'963	PULL EXT CONDUIT: 0'
NEW PED: 106	NEW VAULT: 97


JOB #: JB0002643244

PROJECT NAME
MSLCCP477-UG-COUNTY

ADDRESS, CITY, STATE, ZIP
477 CROSSVINE PL MADISON, MS 39110

COUNTY: MADISON

SHEET 15 OF 32

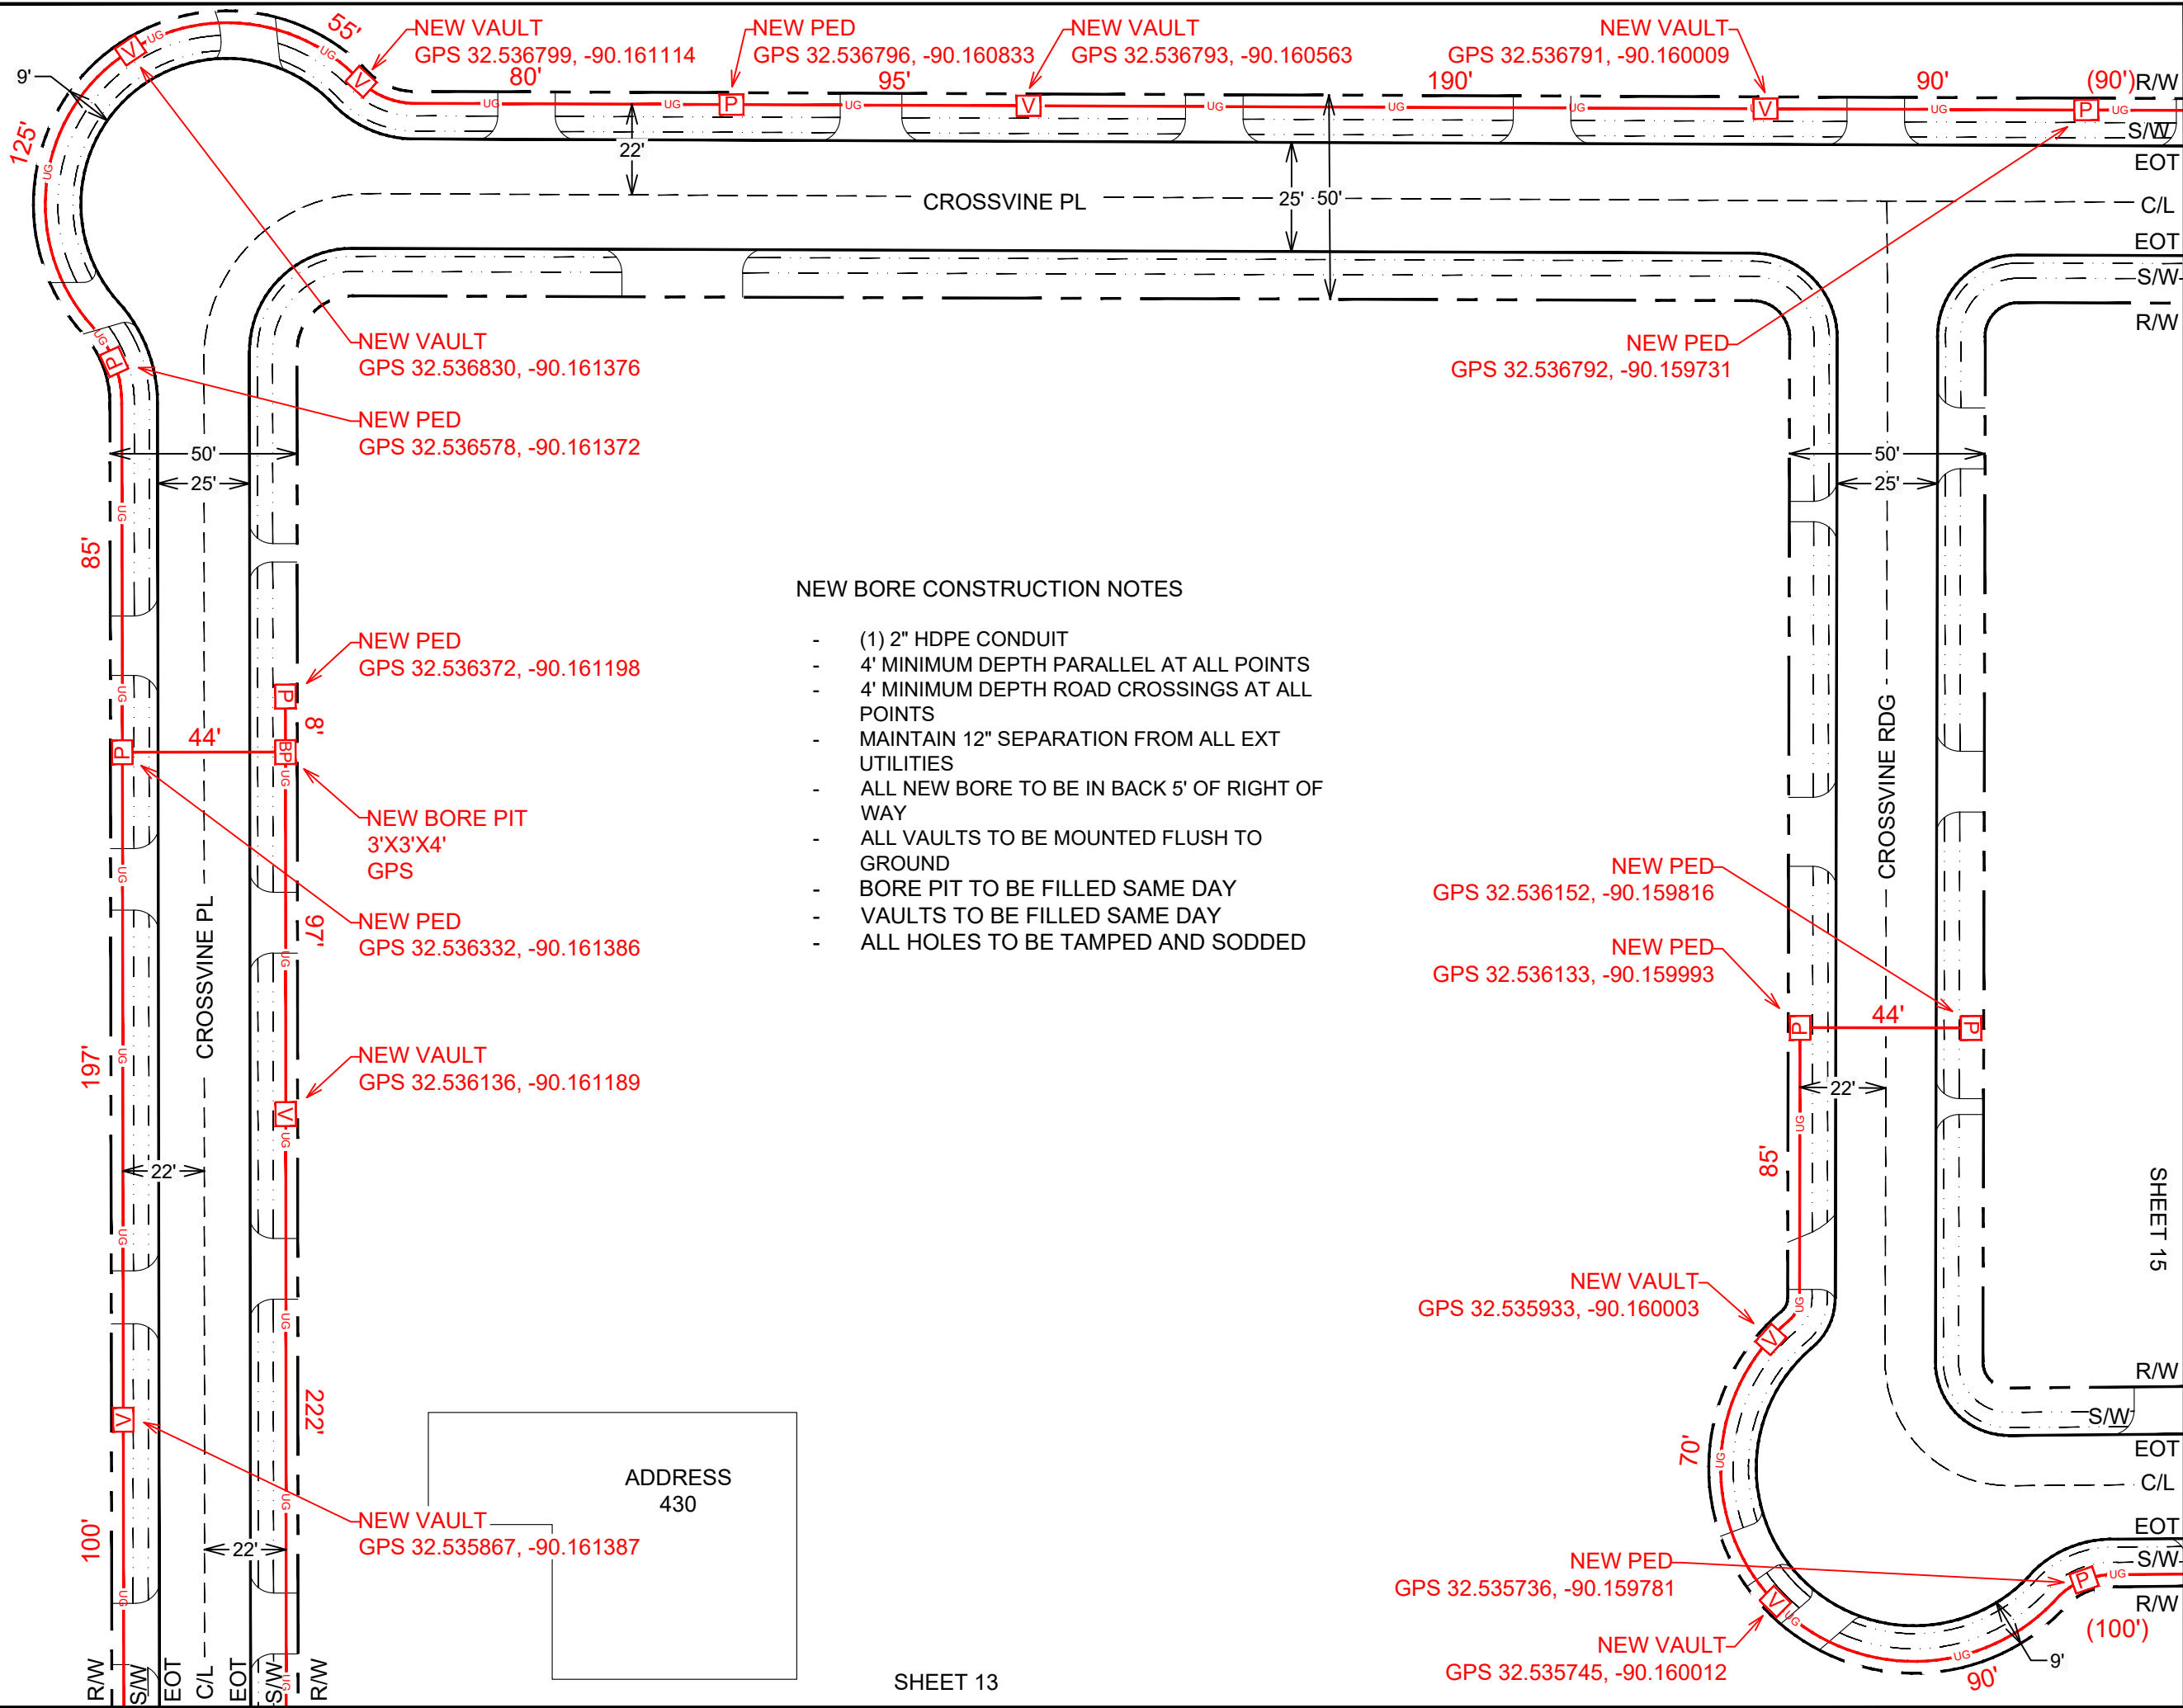

NEW BORE CONSTRUCTION NOTES

- (1) 2" HDPE CONDUIT
- 4' MINIMUM DEPTH PARALLEL AT ALL POINTS
- 4' MINIMUM DEPTH ROAD CROSSINGS AT ALL POINTS
- MAINTAIN 12" SEPARATION FROM ALL EXT UTILITIES
- ALL NEW BORE TO BE IN BACK 5' OF RIGHT OF WAY
- ALL VAULTS TO BE MOUNTED FLUSH TO GROUND
- BORE PIT TO BE FILLED SAME DAY
- VAULTS TO BE FILLED SAME DAY
- ALL HOLES TO BE TAMPED AND SODDED

ADDRESS
430

SHEET 13

ENGINEERED BY:



ENGINEERED FOR:



LEGEND

UG	NEW UNDERGROUND
A	NEW AERIAL
AO	NEW AERIAL OFF R/W
EC	EXISTING CONDUIT
UE	UTILITY EASEMENT
ET	EDGE OF TRAVEL
SC	SURVEY CENTERLINE
R/W	RIGHT OF WAY
DW	DRIVEWAY
FL	FENCE LINE
PL	PROPERTY LINE
SW	SIDEWALK
RR	RAILROAD
W	WATER
S	SEWER
G	GAS
SD	STORM DRAIN
T	TELCO
P	POWER
UNK	UNKNOWN UTILITY

SYMBOLS

P	NEW PEDESTAL	BR	BRIDGE RAIL
V	NEW VAULT	NA	NEW ANCHOR
BP	NEW BORE PIT	EA	EXT ANCHOR
P	EXT PEDESTAL	C	CULVERT
V	EXT VAULT	AR	ADA RAMP
PT	EXT TRANSFORMER	PS	POWER SUPPLY
T	EXT TELCO	RR	RAILROAD
SD	STORM DRAIN	SB	SIGNAL BOX
SI	STORM INLET	R	RISER
TL	TRAFFIC LIGHT	G	GAS MARKER
EP	EXT POWER POLE	SD	STORM DRAIN
EP	EXT POLE OFF R/W	WH	FIRE HYDRANT
MH	EXT MANHOLE		
WV	WATER VAULT		

ABBREVIATIONS

EOT - EDGE OF TRAVEL	
R/W - RIGHT OF WAY	
S/W - SIDEWALK	
C/L - CENTERLINE	
D/W - DRIVEWAY	
STA. - STATION NUMBER	



NO SCALE


SHEET TOTALS

NEW AERIAL: 0'	NEW OVERLASH: 0'
NEW BORE: 1667'	PULL EXT CONDUIT: 0'
NEW PED: 8	NEW VAULT: 8

PROJECT TOTALS

NEW AERIAL: 0'	NEW OVERLASH: 0'
NEW BORE: 25'963	PULL EXT CONDUIT: 0'
NEW PED: 106	NEW VAULT: 97

JOB #: JB0002643244
PROJECT NAME
MSLCCP477-UG-COUNTY
ADDRESS, CITY, STATE, ZIP
477 CROSSVINE PL MADISON, MS 39110
COUNTY: MADISON

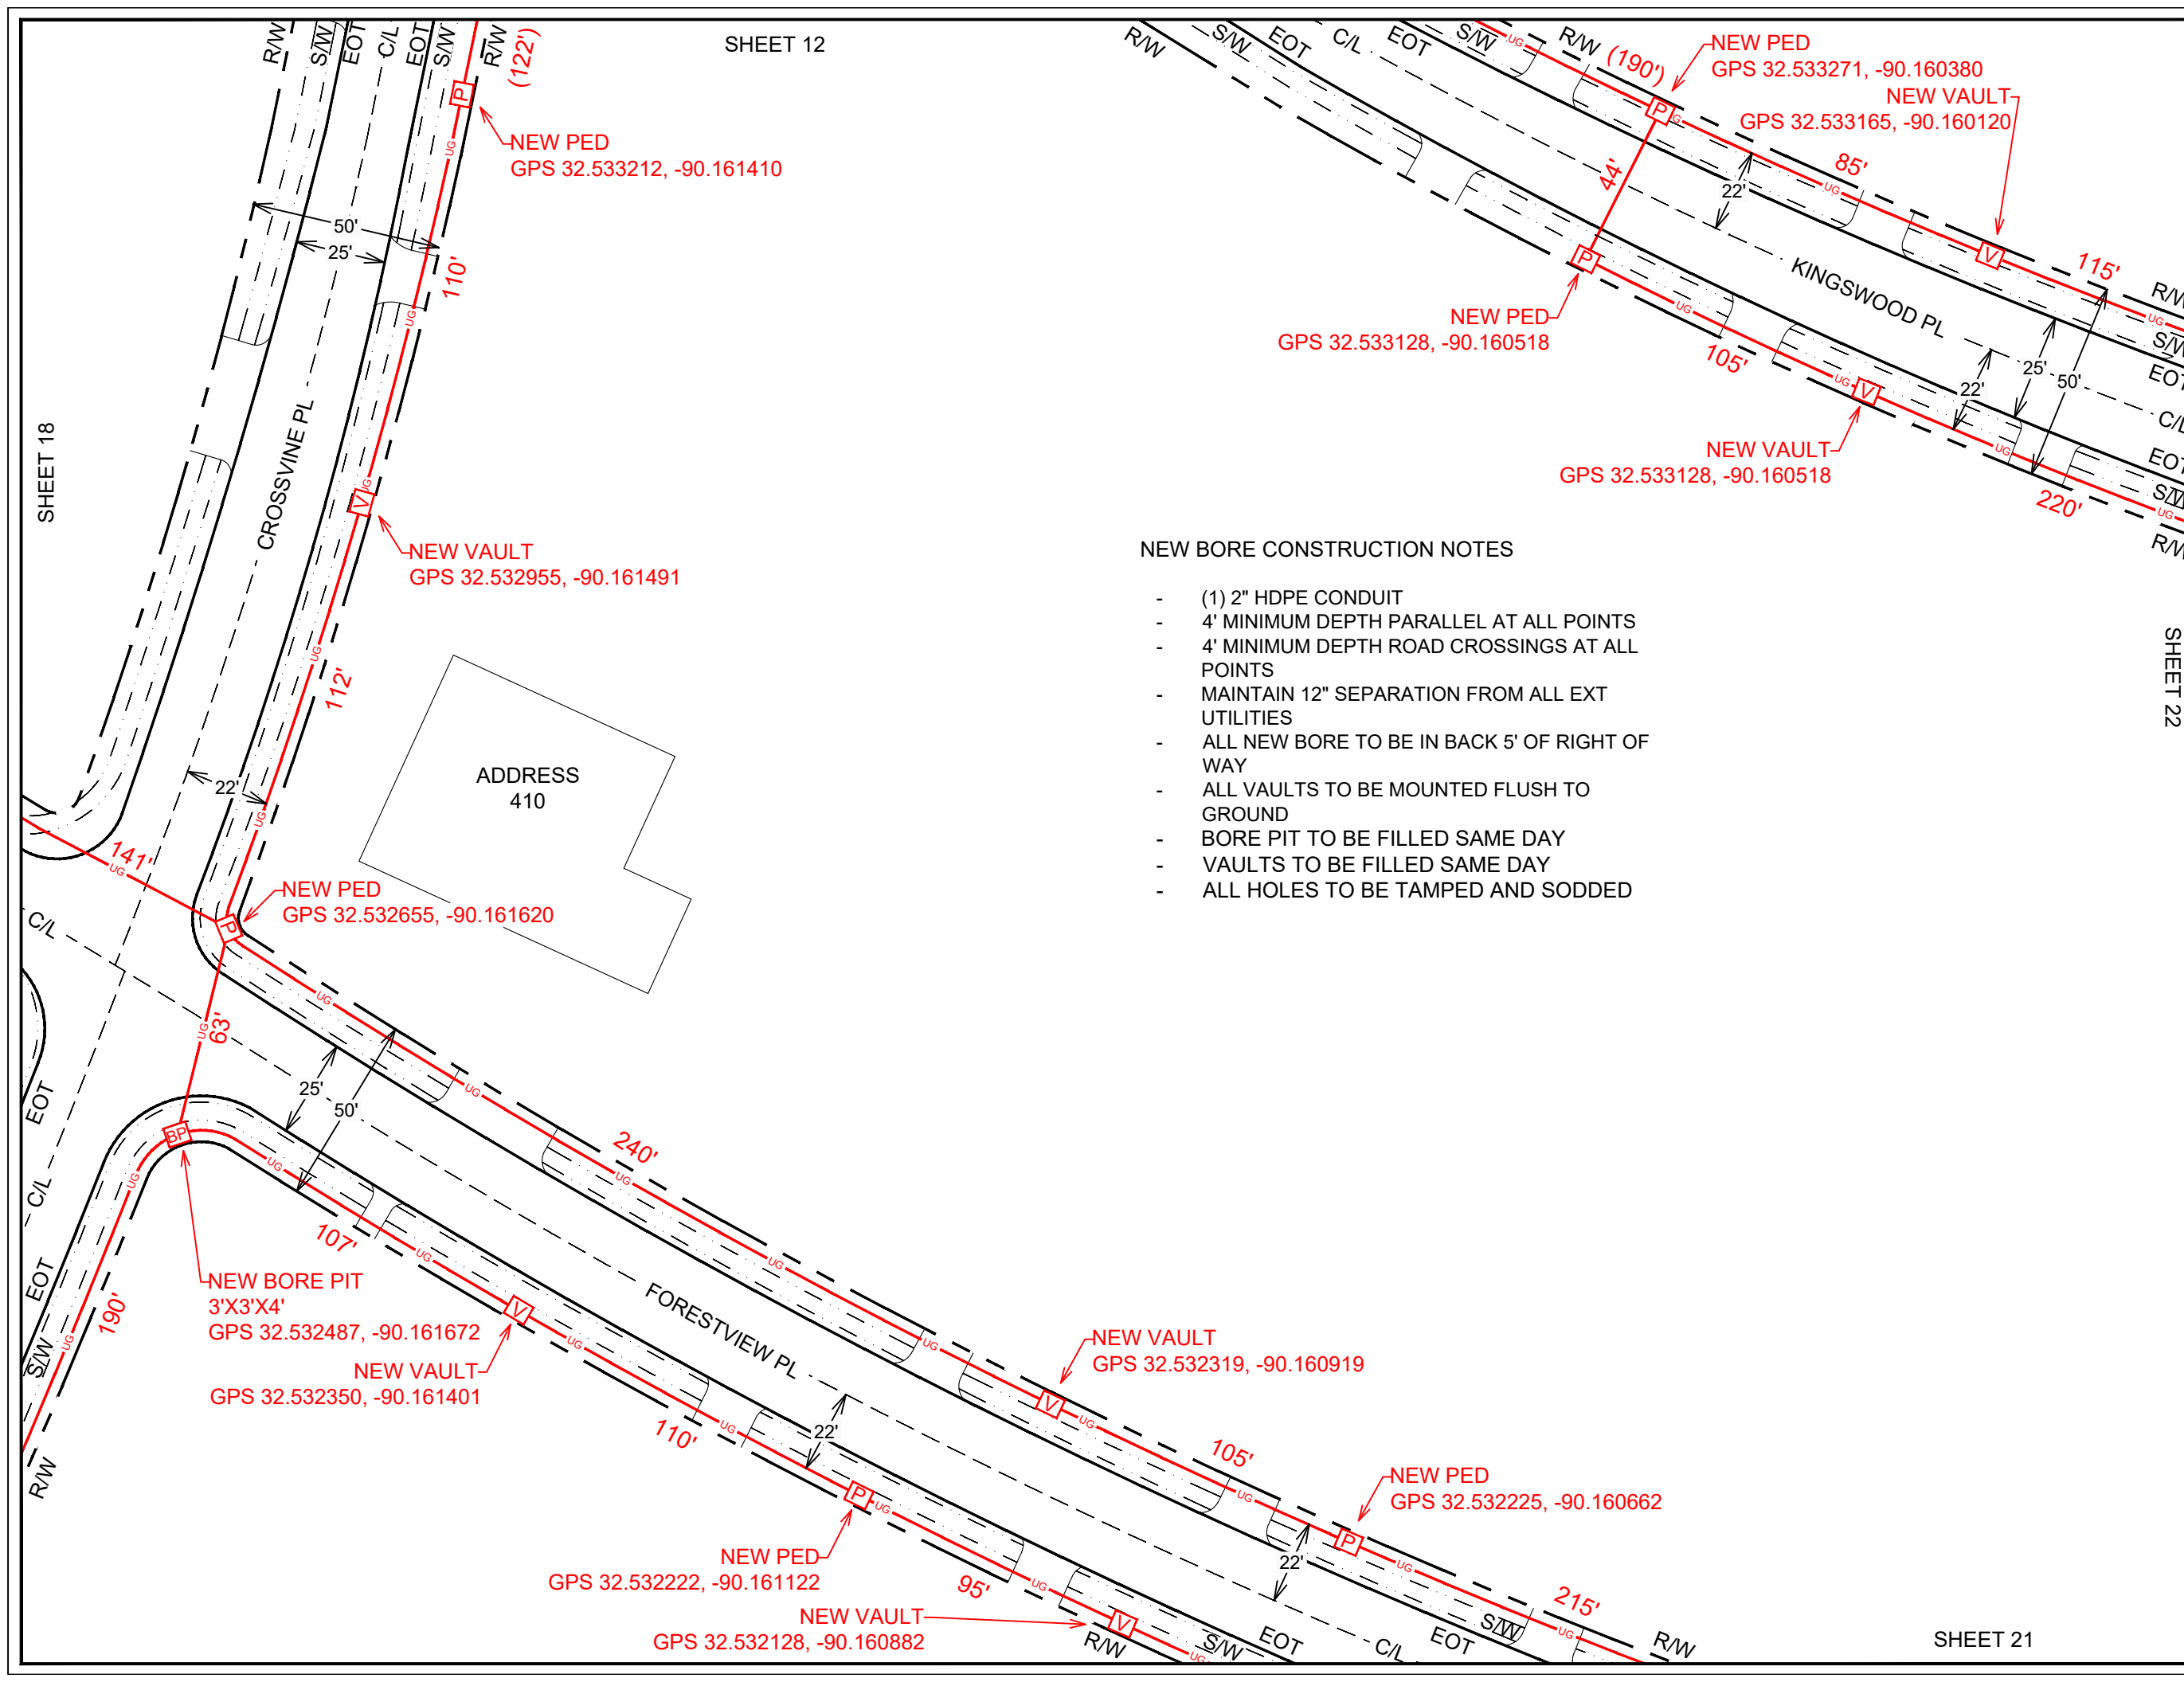

NEW BORE CONSTRUCTION NOTES

- (1) 2" HDPE CONDUIT
- 4' MINIMUM DEPTH PARALLEL AT ALL POINTS
- 4' MINIMUM DEPTH ROAD CROSSINGS AT ALL POINTS
- MAINTAIN 12" SEPARATION FROM ALL EXT UTILITIES
- ALL NEW BORE TO BE IN BACK 5' OF RIGHT OF WAY
- ALL VAULTS TO BE MOUNTED FLUSH TO GROUND
- BORE PIT TO BE FILLED SAME DAY
- VAULTS TO BE FILLED SAME DAY
- ALL HOLES TO BE TAMPED AND SODDED

ENGINEERED BY:

COMMUNICATIONS

ENGINEERED FOR:

COMCAST
xfinity

Know what's below.
811 before you dig.

LEGEND

UG	NEW UNDERGROUND
A	NEW AERIAL
A	NEW AERIAL OFF R/W
EC	EXISTING CONDUIT
UE	UTILITY EASEMENT
	EDGE OF TRAVEL
	SURVEY CENTERLINE
	RIGHT OF WAY
	DRIVEWAY
X	FENCE LINE
PL	PROPERTY LINE
	SIDEWALK
	RAILROAD
W	WATER
S	SEWER
G	GAS
SD	STORM DRAIN
T	TELCO
P	POWER
UNK	UNKNOWN UTILITY

SYMBOLS

P	NEW PEDESTAL	BRIDGE RAIL
V	NEW VAULT	NEW ANCHOR
BP	NEW BORE PIT	EXT ANCHOR
P	EXT PEDESTAL	CULVERT
V	EXT VAULT	ADA RAMP
PT	EXT TRANSFORMER	PS
T	EXT TELCO	SUPPLY
SD	STORM DRAIN	RAILROAD
TL	STORM INLET	SIGNAL BOX
TL	TRAFFIC LIGHT	R
⊗	EXT POWER POLE	RISER
⊗	EXT POLE OFF R/W	G
MH	EXT MANHOLE	GAS MARKER
WV	WATER VAULT	SD
		STORM DRAIN
		○
		FIRE HYDRANT

ABBREVIATIONS

EOT - EDGE OF TRAVEL
R/W - RIGHT OF WAY
S/W - SIDEWALK
C/L - CENTERLINE
D/W - DRIVEWAY
STA. - STATION NUMBER

NO SCALE

SHEET TOTALS

NEW AERIAL: 0'	NEW OVERLASH: 0'
NEW BORE: 1916'	PULL EXT CONDUIT: 0'
NEW PED: 6	NEW VAULT: 6

PROJECT TOTALS

NEW AERIAL: 0'	NEW OVERLASH: 0'
NEW BORE: 25'963	PULL EXT CONDUIT: 0'
NEW PED: 106	NEW VAULT: 97

JOB #: JB0002643244

PROJECT NAME
MSLCCP477-UG-COUNTY

ADDRESS, CITY, STATE, ZIP
477 CROSSVINE PL MADISON, MS 39110

COUNTY: MADISON

SHEET 17 OF 32

	NEW UNDERGROUND
	NEW AERIAL
	NEW AERIAL OFF R/W
	EXISTING CONDUIT
	UTILITY EASEMENT
	EDGE OF TRAVEL
	SURVEY CENTERLINE
	RIGHT OF WAY
	DRIVEWAY
	FENCE LINE
	PROPERTY LINE
	SIDWALK
	RAILROAD
	WATER
	SEWER
	GAS
	STORM DRAIN
	TELCO
	POWER
	UNKNOWN UTILITY

	NEW PEDESTAL		BRIDGE RAIL
	NEW VAULT		NEW ANCHOR
	NEW BORE PIT		EXT ANCHOR
	EXT PEDESTAL		CULVERT
	EXT VAULT		ADA RAMP
	EXT TRANSFORMER		
	EXT TELCO		
	STORM DRAIN		POWER SUPPLY
	STORM INLET		RAILROAD SIGNAL BOX
	TRAFFIC LIGHT		25 RISER
	EXT POWER POLE		GAS MARKER
	EXT POLE OFF R/W		STORM DRAIN
	EXT MANHOLE		FIRE HYDRANT
	WATER VAULT		

EOT - EDGE OF TRAVEL
R/W - RIGHT OF WAY
S/W - SIDEWALK
C/L - CENTERLINE
D/W - DRIVEWAY
STA. - STATION NUMBER


NO SCALE

NEW AERIAL: 0'	NEW OVERLASH: 0'
NEW BORE: 449'	PULL EXT CONDUIT: 0'
NEW PED: 2	NEW VAULT: 4

NEW AERIAL: 0'	NEW OVERLASH: 0'
NEW BORE: 25'963	PULL EXT CONDUIT: 0'
NEW PED: 106	NEW VAULT: 97

477 CROSSVINE PL M


SHEET 18 OF 32

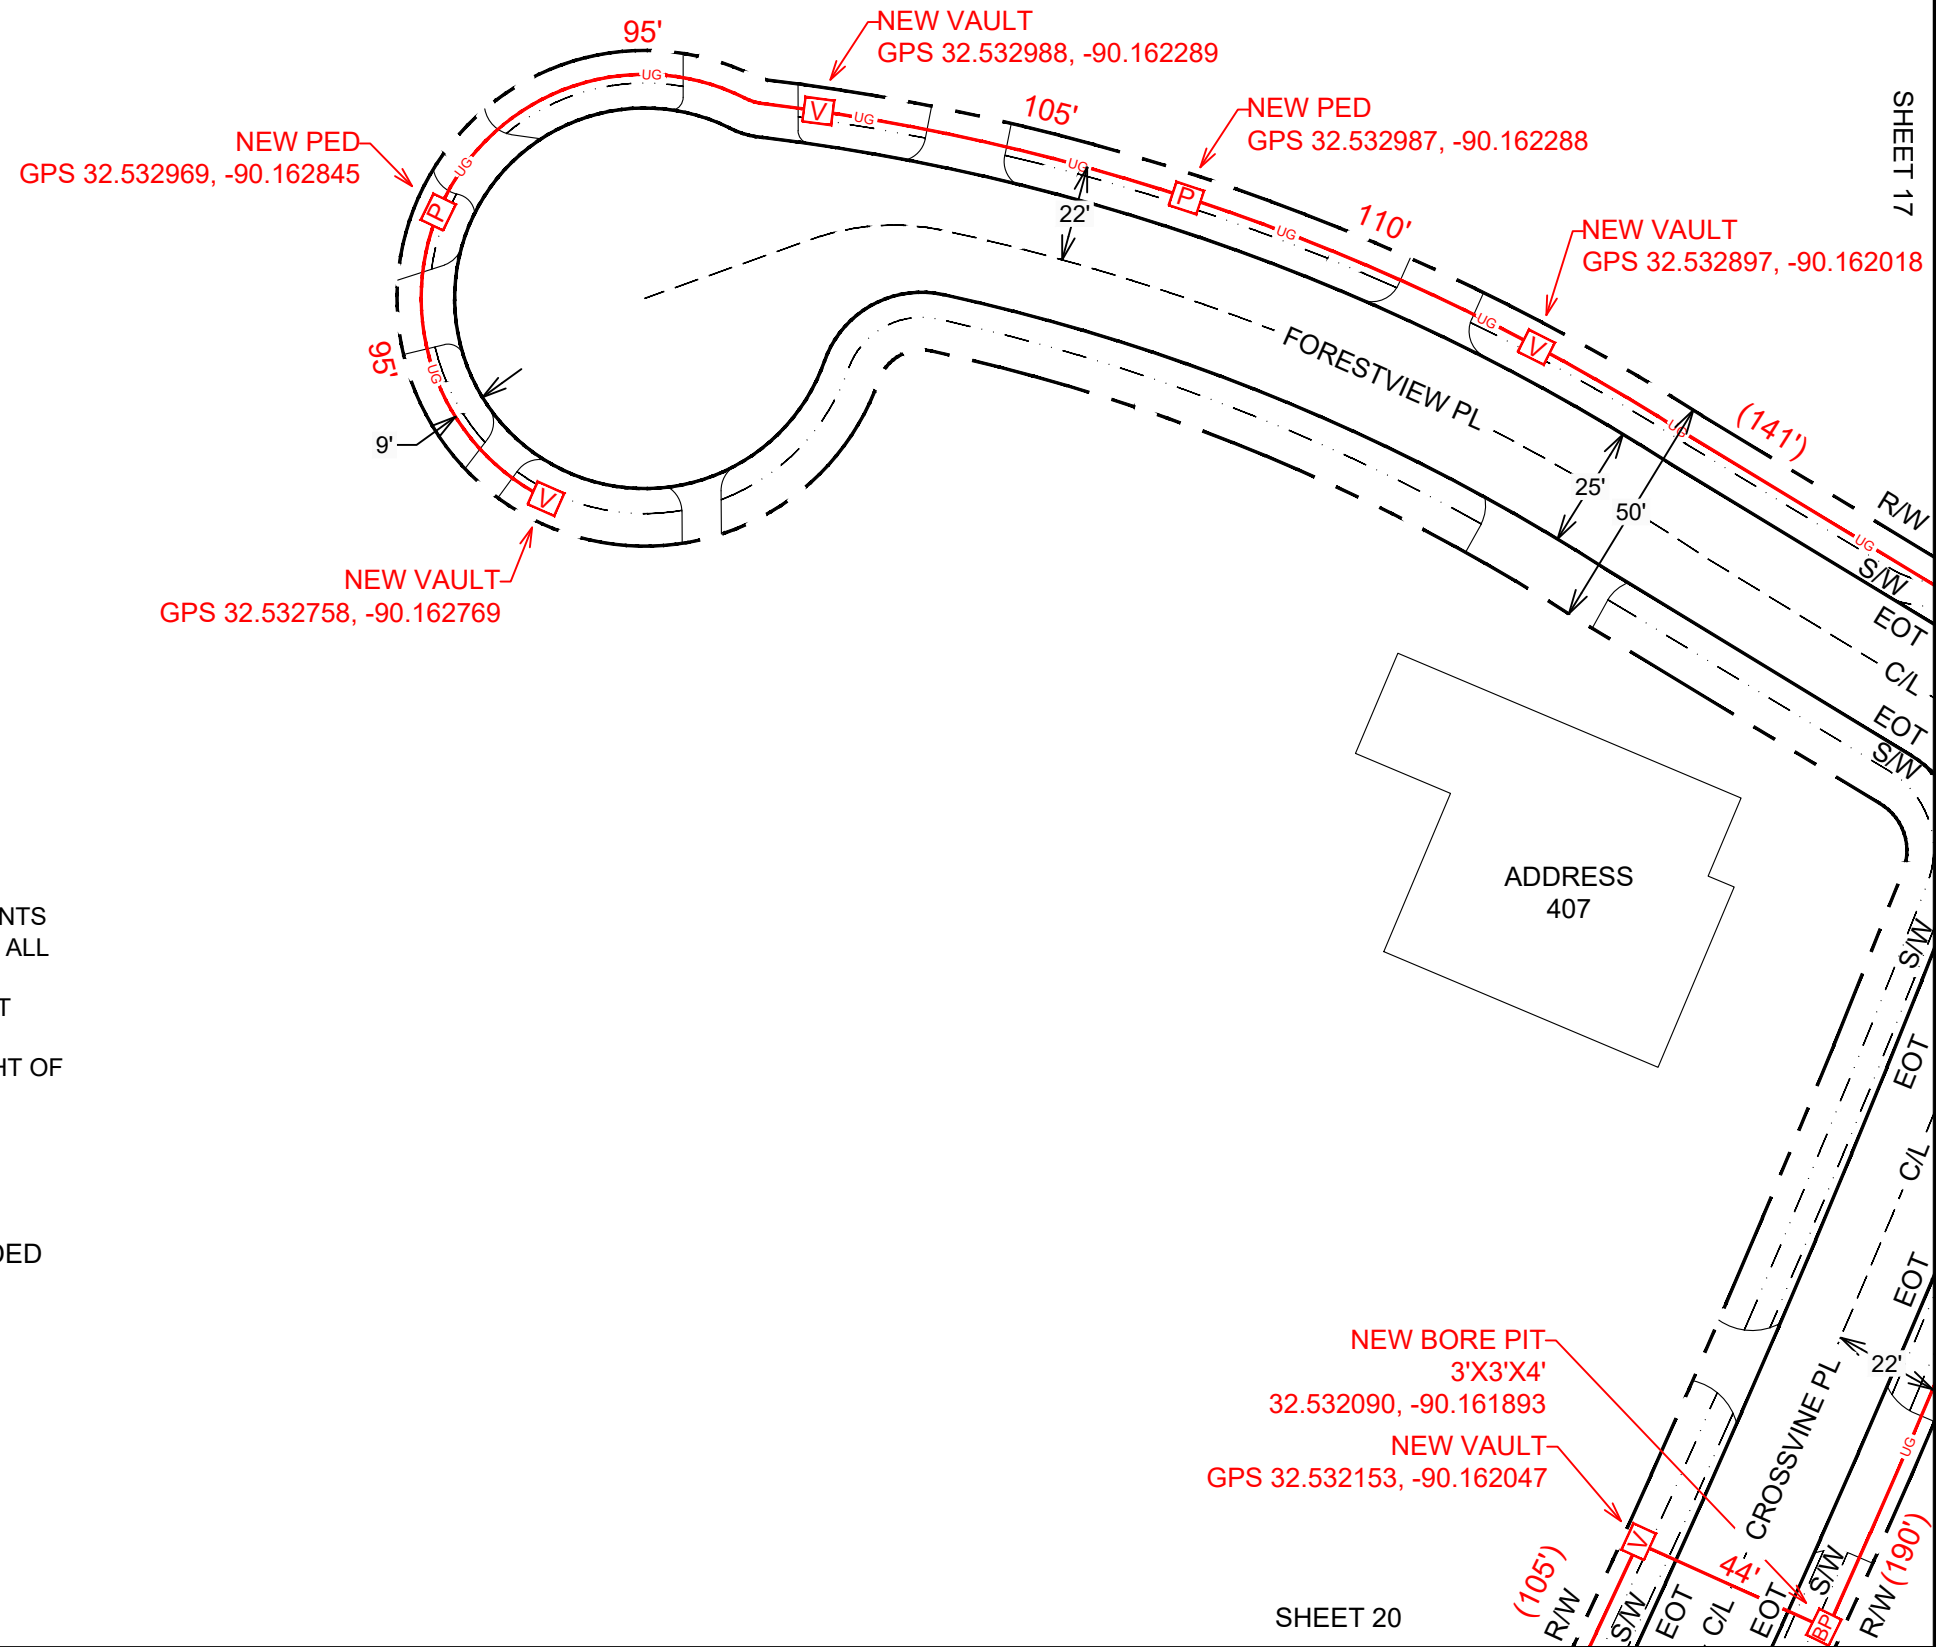

- (1) 2" HDPE CONDUIT
- 4' MINIMUM DEPTH PARALLEL AT ALL POINTS
- 4' MINIMUM DEPTH ROAD CROSSINGS AT ALL POINTS
- MAINTAIN 12" SEPARATION FROM ALL EXT UTILITIES
- ALL NEW BORE TO BE IN BACK 5' OF RIGHT OF WAY
- ALL VAULTS TO BE MOUNTED FLUSH TO GROUND
- BORE PIT TO BE FILLED SAME DAY
- VAULTS TO BE FILLED SAME DAY
- ALL HOLES TO BE TAMPED AND SODDED

SHEET 20

SHEET 9

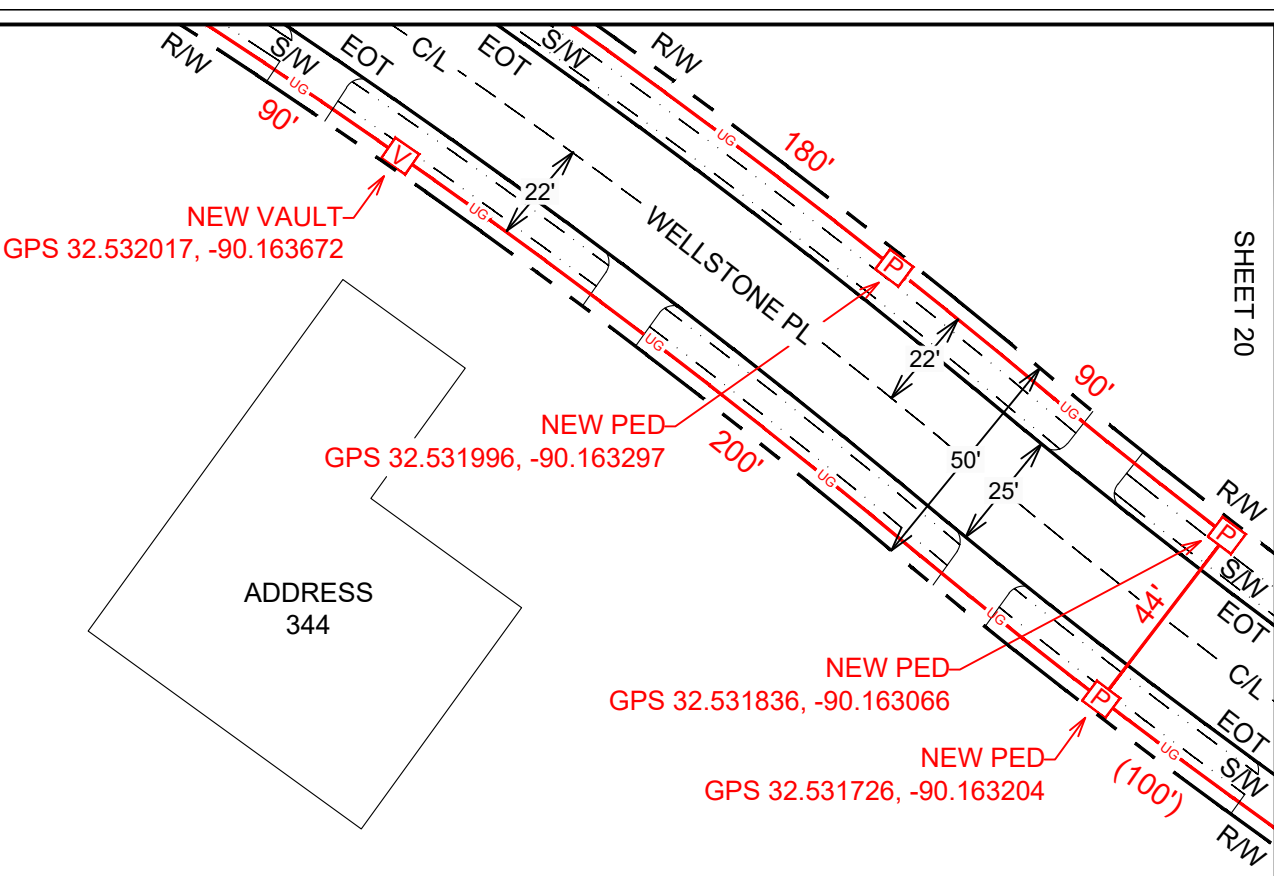

NEW BORE CONSTRUCTION NOTES

- (1) 2" HDPE CONDUIT
- 4' MINIMUM DEPTH PARALLEL AT ALL POINTS
- 4' MINIMUM DEPTH ROAD CROSSINGS AT ALL POINTS
- MAINTAIN 12" SEPARATION FROM ALL EXT UTILITIES
- ALL NEW BORE TO BE IN BACK 5' OF RIGHT OF WAY
- ALL VAULTS TO BE MOUNTED FLUSH TO GROUND
- BORE PIT TO BE FILLED SAME DAY
- VAULTS TO BE FILLED SAME DAY
- ALL HOLES TO BE TAMPED AND SODDED

ENGINEERED BY:

COMMUNICATIONS

ENGINEERED FOR:

COMCAST
xfinity

Know what's below.
811 before you dig.

LEGEND

UG	NEW UNDERGROUND
A	NEW AERIAL
EC	EXISTING CONDUIT
UE	UTILITY EASEMENT
---	EDGE OF TRAVEL
---	SURVEY CENTERLINE
---	RIGHT OF WAY
---	DRIVEWAY
---	FENCE LINE
PL	PROPERTY LINE
---	SIDEWALK
---	RAILROAD
W	WATER
S	SEWER
G	GAS
SD	STORM DRAIN
T	TELCO
P	POWER
UNK	UNKNOWN UTILITY

SYMBOLS

P	NEW PEDESTAL	BRIDGE RAIL	
V	NEW VAULT	NEW ANCHOR	
BP	NEW BORE PIT	EXT ANCHOR	
P	EXT PEDESTAL	CULVERT	
V	EXT VAULT	ADA RAMP	
PT	EXT TRANSFORMER	PS	POWER SUPPLY
T	EXT TELCO	RB	RAILROAD SIGNAL BOX
SD	STORM DRAIN	R	RISER
TL	TRAFFIC LIGHT	G	GAS MARKER
⊗	EXT POWER POLE	SD	STORM DRAIN
⊗	EXT POLE OFF R/W	○	FIRE HYDRANT
MH	EXT MANHOLE		
WV	WATER VAULT		

ABBREVIATIONS

EOT - EDGE OF TRAVEL
R/W - RIGHT OF WAY
S/W - SIDEWALK
C/L - CENTERLINE
D/W - DRIVEWAY
STA. - STATION NUMBER

NO SCALE

SHEET TOTALS

NEW AERIAL: 0'	NEW OVERLASH: 0'
NEW BORE: 604'	PULL EXT CONDUIT: 0'
NEW PED: 3	NEW VAULT: 1

PROJECT TOTALS

NEW AERIAL: 0'	NEW OVERLASH: 0'
NEW BORE: 25'963	PULL EXT CONDUIT: 0'
NEW PED: 106	NEW VAULT: 97


JOB #: JB0002643244

PROJECT NAME
MSLCCP477-UG-COUNTY

ADDRESS, CITY, STATE, ZIP
477 CROSSVINE PL MADISON, MS 39110

COUNTY: MADISON

SHEET 19 OF 32

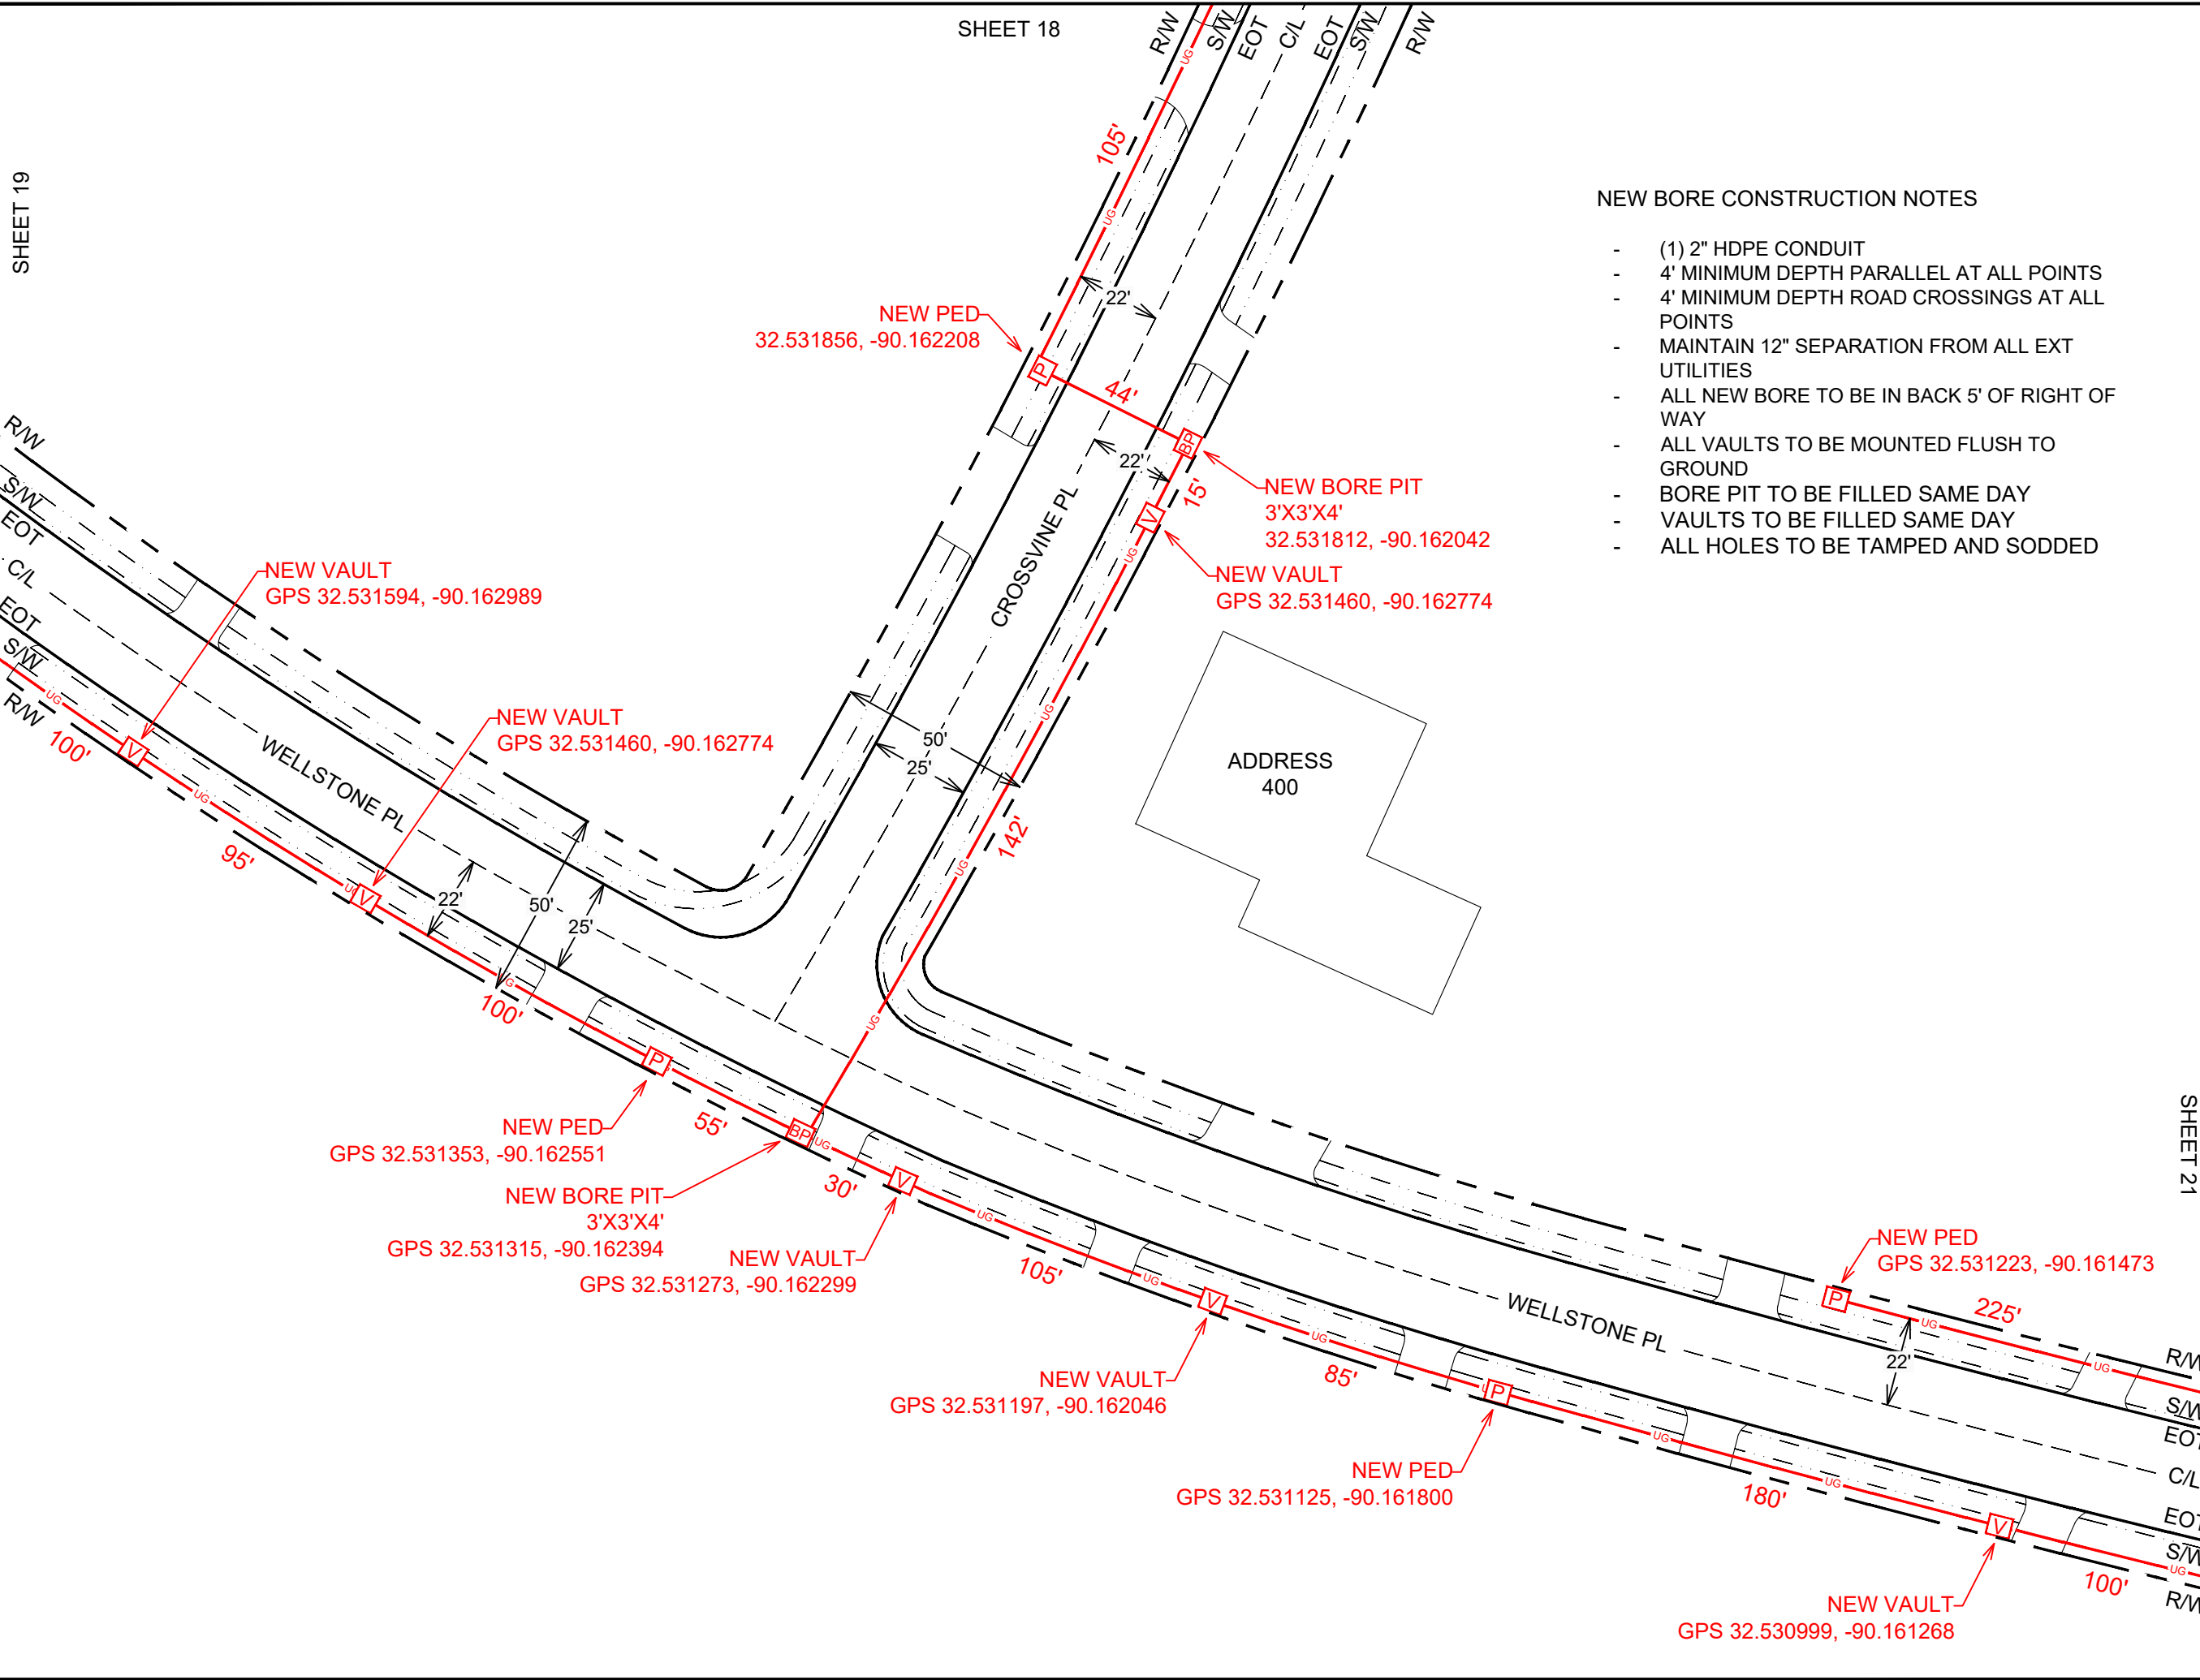

NEW BORE CONSTRUCTION NOTES

- (1) 2" HDPE CONDUIT
- 4' MINIMUM DEPTH PARALLEL AT ALL POINTS
- 4' MINIMUM DEPTH ROAD CROSSINGS AT ALL POINTS
- MAINTAIN 12" SEPARATION FROM ALL EXT UTILITIES
- ALL NEW BORE TO BE IN BACK 5' OF RIGHT OF WAY
- ALL VAULTS TO BE MOUNTED FLUSH TO GROUND
- BORE PIT TO BE FILLED SAME DAY
- VAULTS TO BE FILLED SAME DAY
- ALL HOLES TO BE TAMPED AND SODDED

ENGINEERED BY:

COMMUNICATIONS

ENGINEERED FOR:

COMCAST
xfinity

Know what's below.
811 before you dig.

LEGEND

UG	NEW UNDERGROUND
A	NEW AERIAL
EC	EXISTING CONDUIT
UE	UTILITY EASEMENT
---	EDGE OF TRAVEL
---	SURVEY CENTERLINE
---	RIGHT OF WAY
---	DRIVEWAY
---	FENCE LINE
PL	PROPERTY LINE
---	SIDEWALK
---	RAILROAD
W	WATER
S	SEWER
G	GAS
SD	STORM DRAIN
T	TELCO
P	POWER
UNK	UNKNOWN UTILITY

SYMBOLS

P	NEW PEDESTAL	BRIDGE RAIL
V	NEW VAULT	NEW ANCHOR
BP	NEW BORE PIT	EXT ANCHOR
P	EXT PEDESTAL	CULVERT
V	EXT VAULT	ADA RAMP
PT	EXT TRANSFORMER	PS
T	EXT TELCO	POWER SUPPLY
SD	STORM DRAIN	RAILROAD
TL	STORM INLET	SIGNAL BOX
TL	TRAFFIC LIGHT	R
⊗	EXT POWER POLE	RISER
⊗	EXT POLE OFF R/W	G
MH	EXT MANHOLE	GAS MARKER
WV	WATER VAULT	SD
		STORM DRAIN
		○
		FIRE HYDRANT

ABBREVIATIONS

EOT - EDGE OF TRAVEL
R/W - RIGHT OF WAY
S/W - SIDEWALK
C/L - CENTERLINE
DW - DRIVEWAY
STA. - STATION NUMBER

NO SCALE

SHEET TOTALS			
NEW AERIAL: 0'		NEW OVERLASH: 0'	
NEW BORE: 1381'		PULL EXT CONDUIT: 0'	
NEW PED: 4		NEW VAULT: 6	
PROJECT TOTALS			
NEW AERIAL: 0'		NEW OVERLASH: 0'	
NEW BORE: 25'963		PULL EXT CONDUIT: 0'	
NEW PED: 106		NEW VAULT: 97	

JOB #: JB0002643244

PROJECT NAME


MSLCCP477-UG-COUNTY

ADDRESS, CITY, STATE, ZIP

477 CROSSVINE PL MADISON, MS 39110

COUNTY: MADISON

SHEET 20 OF 32

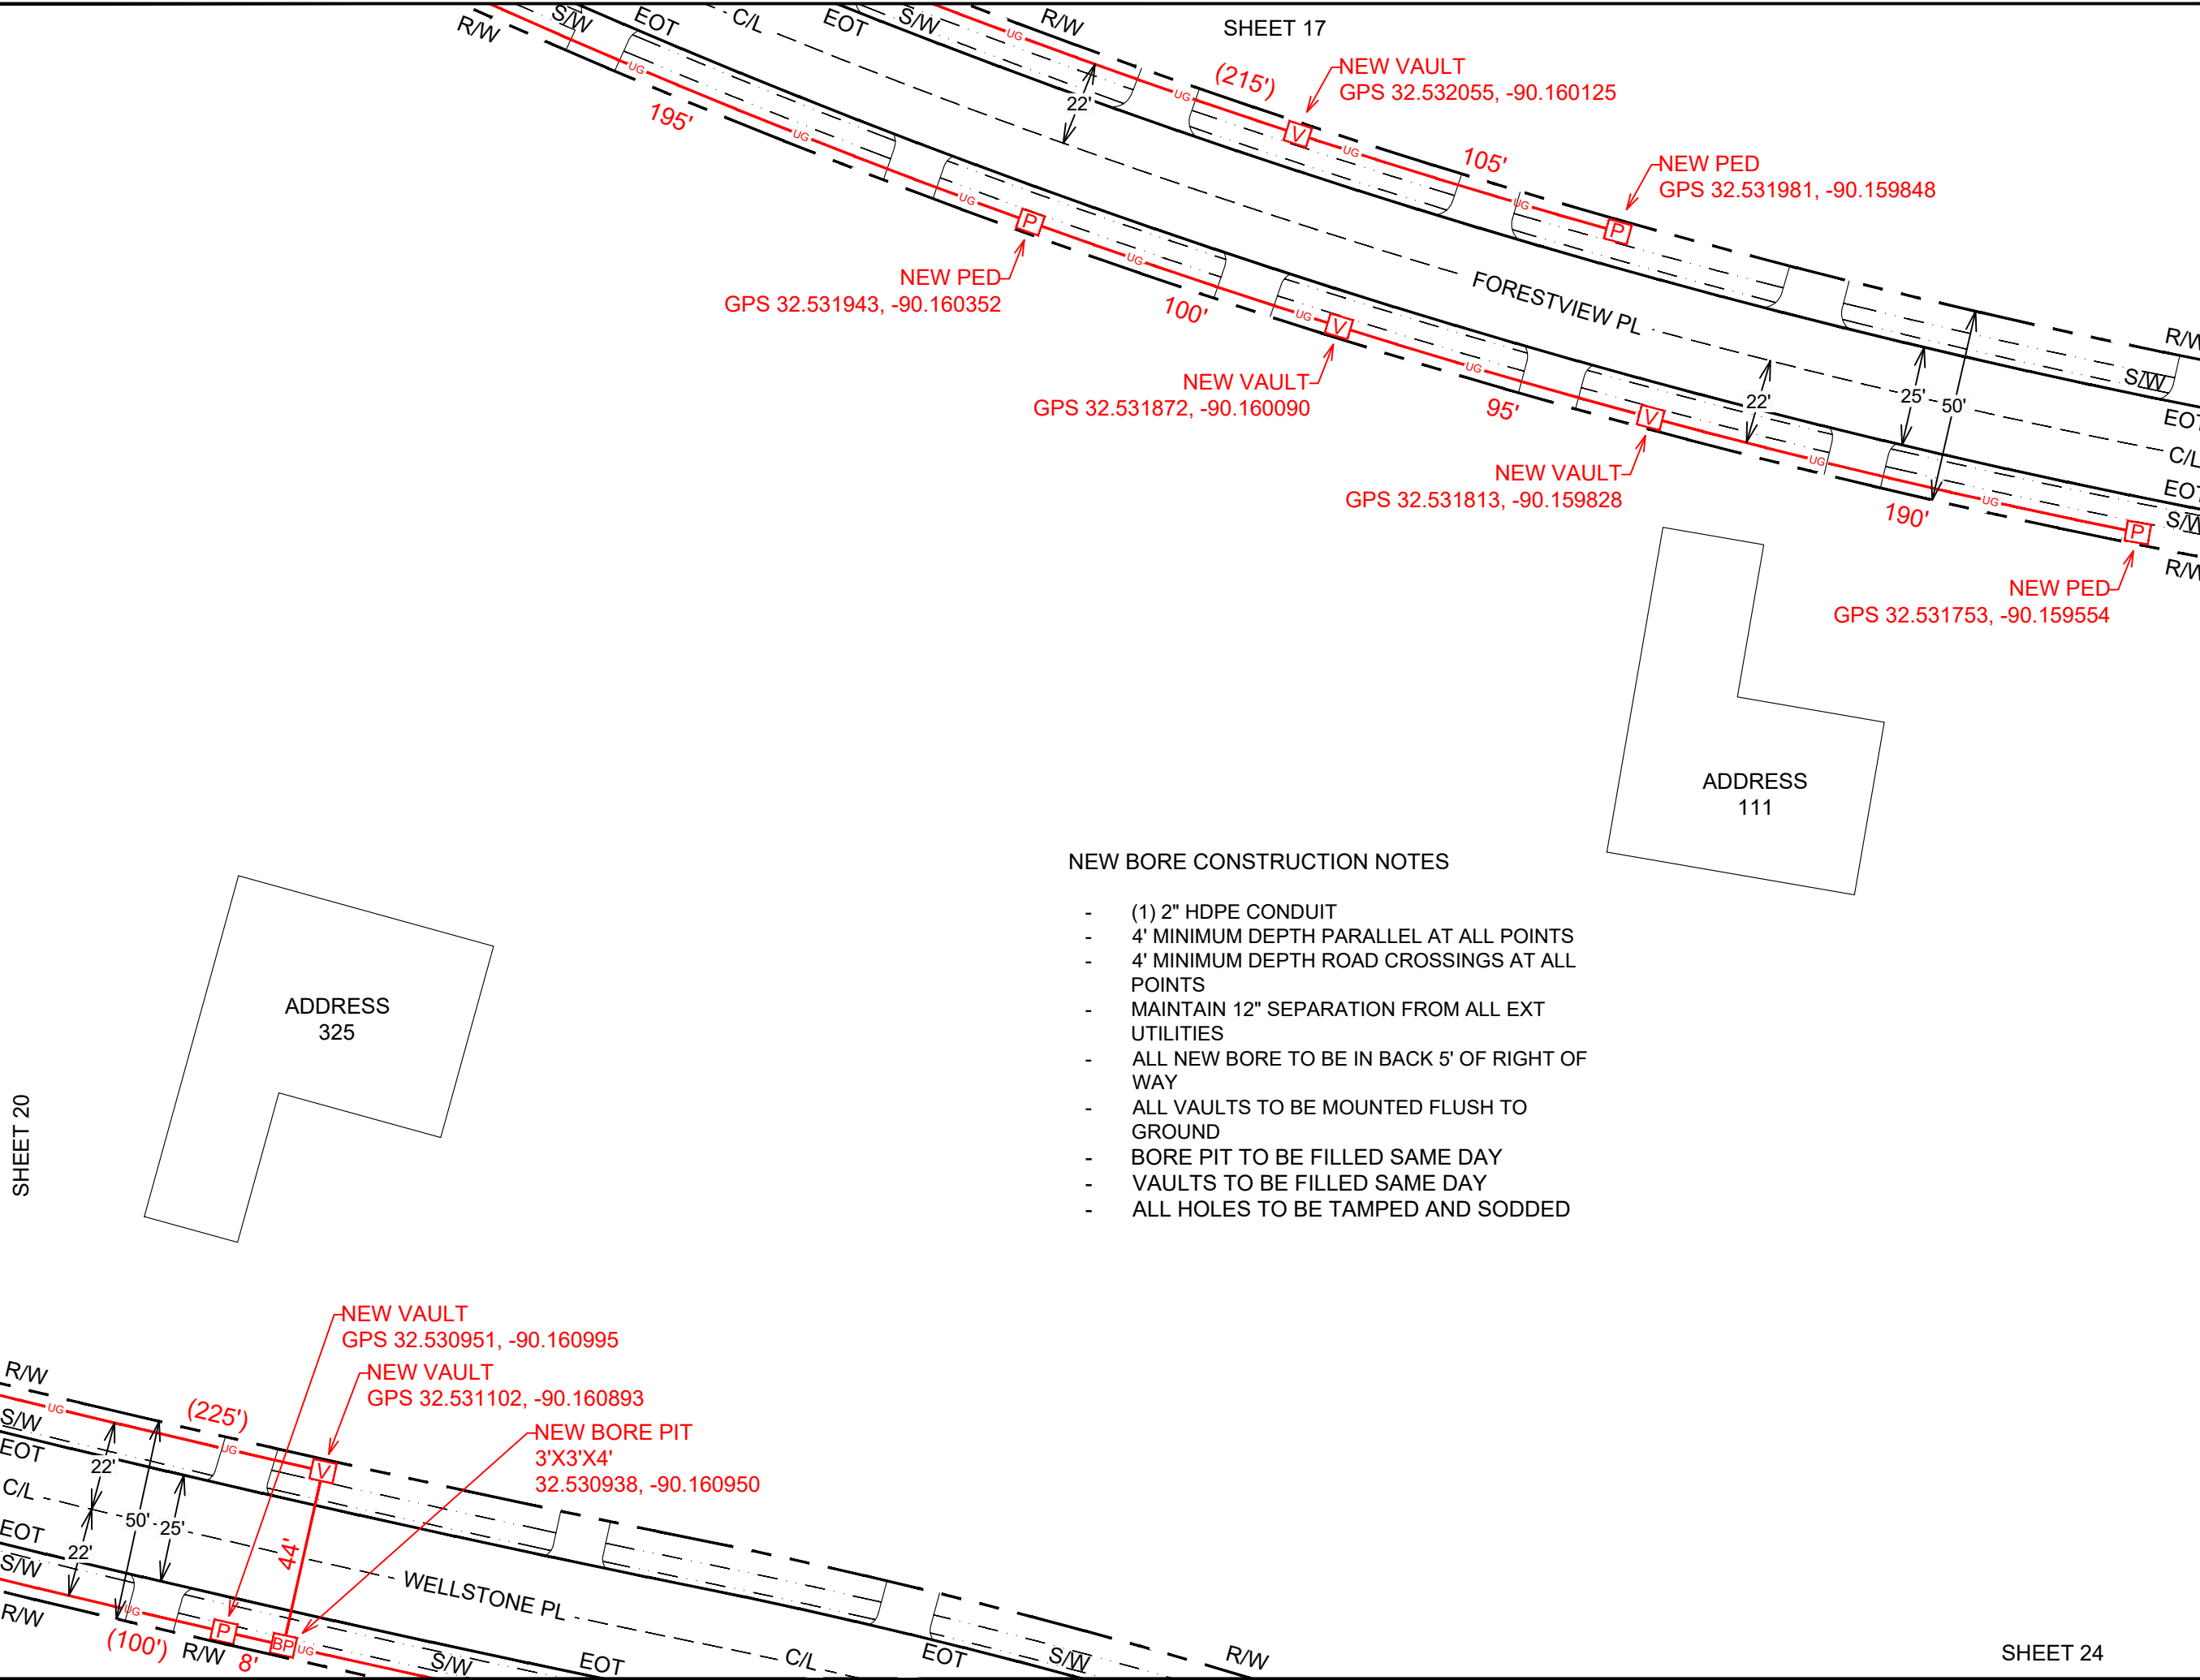

NEW BORE CONSTRUCTION NOTES

- (1) 2" HDPE CONDUIT
- 4' MINIMUM DEPTH PARALLEL AT ALL POINTS
- 4' MINIMUM DEPTH ROAD CROSSINGS AT ALL POINTS
- MAINTAIN 12" SEPARATION FROM ALL EXT UTILITIES
- ALL NEW BORE TO BE IN BACK 5' OF RIGHT OF WAY
- ALL VAULTS TO BE MOUNTED FLUSH TO GROUND
- BORE PIT TO BE FILLED SAME DAY
- VAULTS TO BE FILLED SAME DAY
- ALL HOLES TO BE TAMPED AND SODDED

ENGINEERED BY:



ENGINEERED FOR:



COMCAST
xfinity



LEGEND

UG	NEW UNDERGROUND
A	NEW AERIAL
A	NEW AERIAL OFF R/W
EC	EXISTING CONDUIT
UE	UTILITY EASEMENT
	EDGE OF TRAVEL
	SURVEY CENTERLINE
	RIGHT OF WAY
	DRIVEWAY
X	FENCE LINE
PL	PROPERTY LINE
	SIDEWALK
	RAILROAD
W	WATER
S	SEWER
G	GAS
SD	STORM DRAIN
T	TELCO
P	POWER
UNK	UNKNOWN UTILITY

SYMBOLS

P	NEW PEDESTAL	BRIDGE RAIL
V	NEW VAULT	NEW ANCHOR
BP	NEW BORE PIT	EXT ANCHOR
P	EXT PEDESTAL	CULVERT
V	EXT VAULT	ADA RAMP
PT	EXT TRANSFORMER	PS
T	EXT TELCO	POWER SUPPLY
SD	STORM DRAIN	RR
SI	STORM INLET	RAILROAD
TL	TRAFFIC LIGHT	SB
		SIGNAL BOX
		R
		RISER
		G
		GAS MARKER
		SD
		STORM DRAIN
		WV
		WATER VAULT
		FD
		FIRE HYDRANT

ABBREVIATIONS

EOT - EDGE OF TRAVEL
R/W - RIGHT OF WAY
S/W - SIDEWALK
C/L - CENTERLINE
D/W - DRIVEWAY
STA. - STATION NUMBER



NO SCALE

SHEET TOTALS

NEW AERIAL: 0'	NEW OVERLASH: 0'
NEW BORE: 737'	PULL EXT CONDUIT: 0'
NEW PED: 4	NEW VAULT: 4

PROJECT TOTALS

NEW AERIAL: 0'	NEW OVERLASH: 0'
NEW BORE: 25'963	PULL EXT CONDUIT: 0'
NEW PED: 106	NEW VAULT: 97

JOB #: JB0002643244

PROJECT NAME

MSLCCP477-UG-COUNTY

ADDRESS, CITY, STATE, ZIP

477 CROSSVINE PL MADISON, MS 39110

COUNTY: MADISON

SHEET 24

SHEET 21 OF 32

ENGINEERED BY:



ENGINEERED FOR:



COMCAST
xfinity



LEGEND

UG	NEW UNDERGROUND
A	NEW AERIAL
AO	NEW AERIAL OFF R/W
EC	EXISTING CONDUIT
UE	UTILITY EASEMENT
ET	EDGE OF TRAVEL
SC	SURVEY CENTERLINE
R/W	RIGHT OF WAY
DW	DRIVEWAY
FL	FENCE LINE
PL	PROPERTY LINE
SW	SIDEWALK
RR	RAILROAD
W	WATER
S	SEWER
G	GAS
SD	STORM DRAIN
T	TELCO
P	POWER
UNK	UNKNOWN UTILITY

SYMBOLS

P	NEW PEDESTAL	BR	BRIDGE RAIL
V	NEW VAULT	NA	NEW ANCHOR
BP	NEW BORE PIT	EA	EXT ANCHOR
PE	EXT PEDESTAL	C	CULVERT
VE	EXT VAULT	AR	ADA RAMP
PT	EXT TRANSFORMER	PS	POWER SUPPLY
T	EXT TELCO	RSB	RAILROAD SIGNAL BOX
SD	STORM DRAIN	R	RISER
SI	STORM INLET	G	GAS MARKER
TL	TRAFFIC LIGHT	SD	STORM DRAIN
EP	EXT POWER POLE	WV	WATER VAULT
EPOR	EXT POLE OFF R/W		
EM	EXT MANHOLE		
WD	WATER VAULT		

ABBREVIATIONS

EOT - EDGE OF TRAVEL
R/W - RIGHT OF WAY
S/W - SIDEWALK
C/L - CENTERLINE
DW - DRIVEWAY
STA. - STATION NUMBER



NO SCALE

SHEET TOTALS

NEW AERIAL: 0'	NEW OVERLASH: 0'
NEW BORE: 822'	PULL EXT CONDUIT: 0'
NEW PED: 4	NEW VAULT: 4

PROJECT TOTALS

NEW AERIAL: 0'	NEW OVERLASH: 0'
NEW BORE: 25'963	PULL EXT CONDUIT: 0'
NEW PED: 106	NEW VAULT: 97

JOB #: JB0002643244

PROJECT NAME
MSLCCP477-UG-COUNTY


ADDRESS, CITY, STATE, ZIP
477 CROSSVINE PL MADISON, MS 39110

COUNTY: MADISON


SHEET 22 OF 32

NEW BORE CONSTRUCTION NOTES

- (1) 2" HDPE CONDUIT
- 4' MINIMUM DEPTH PARALLEL AT ALL POINTS
- 4' MINIMUM DEPTH ROAD CROSSINGS AT ALL POINTS
- MAINTAIN 12" SEPARATION FROM ALL EXT UTILITIES
- ALL NEW BORE TO BE IN BACK 5' OF RIGHT OF WAY
- ALL VAULTS TO BE MOUNTED FLUSH TO GROUND
- BORE PIT TO BE FILLED SAME DAY
- VAULTS TO BE FILLED SAME DAY
- ALL HOLES TO BE TAMPED AND SODDED

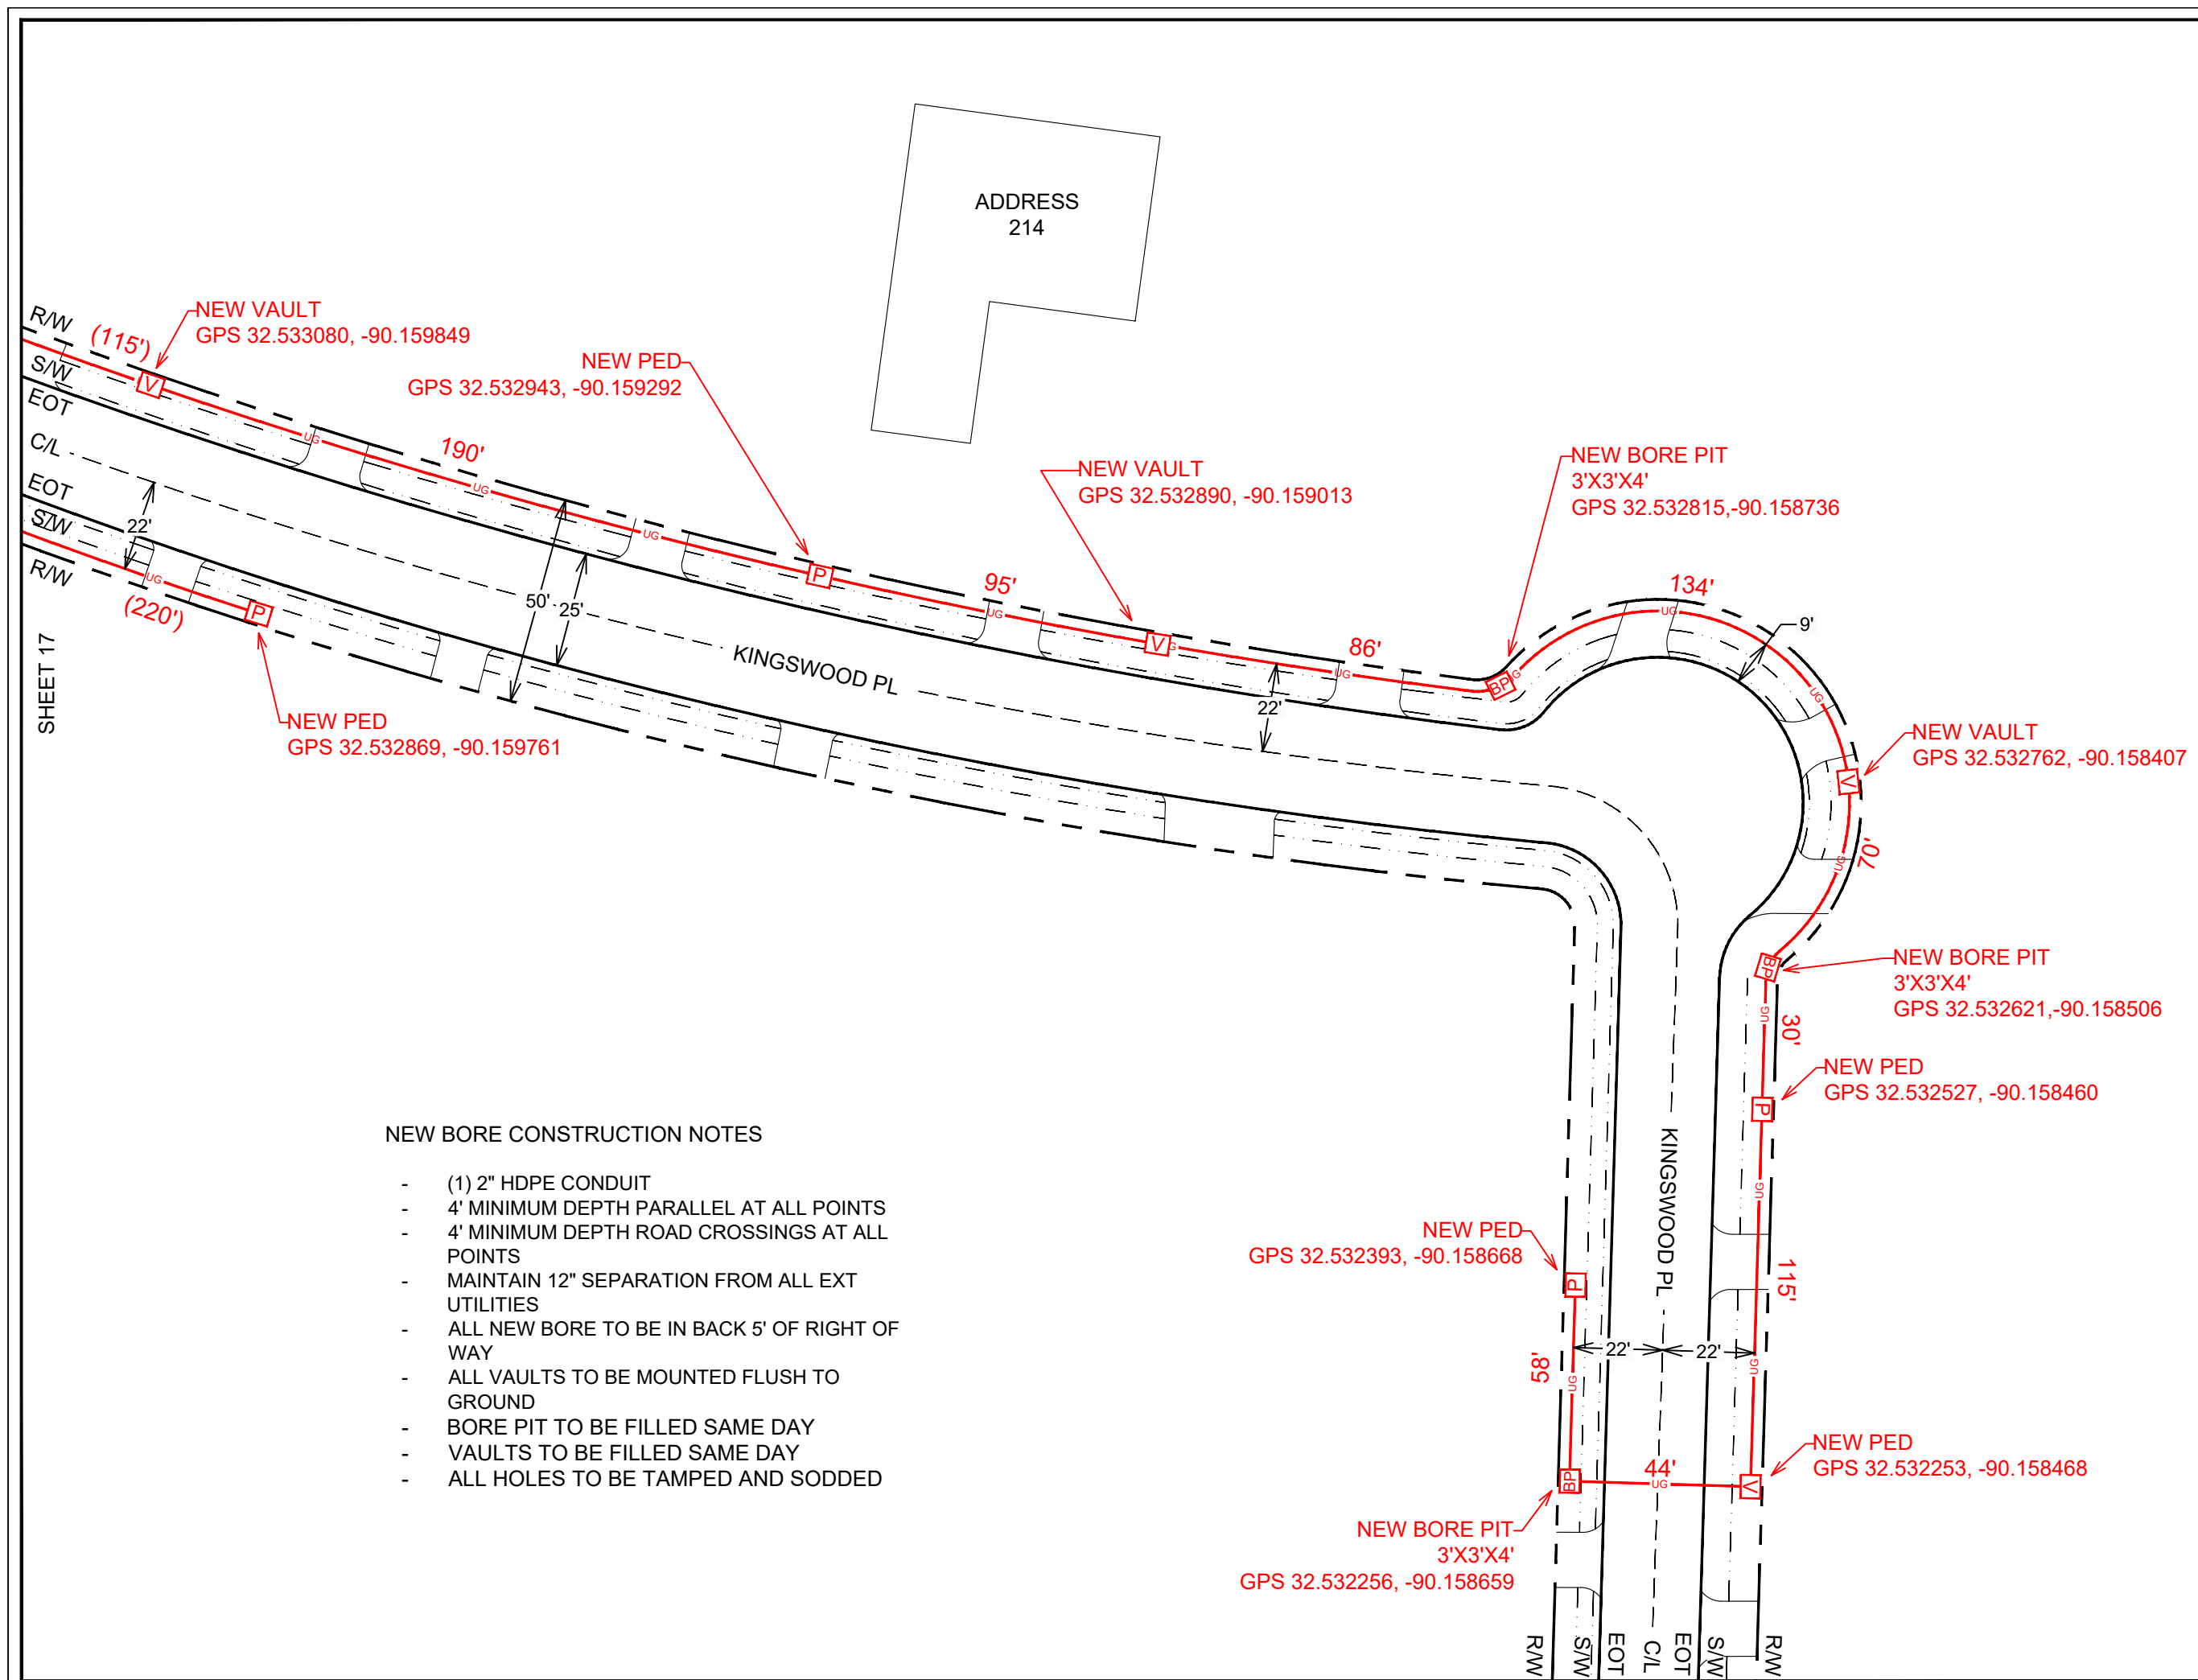

SHEET 24

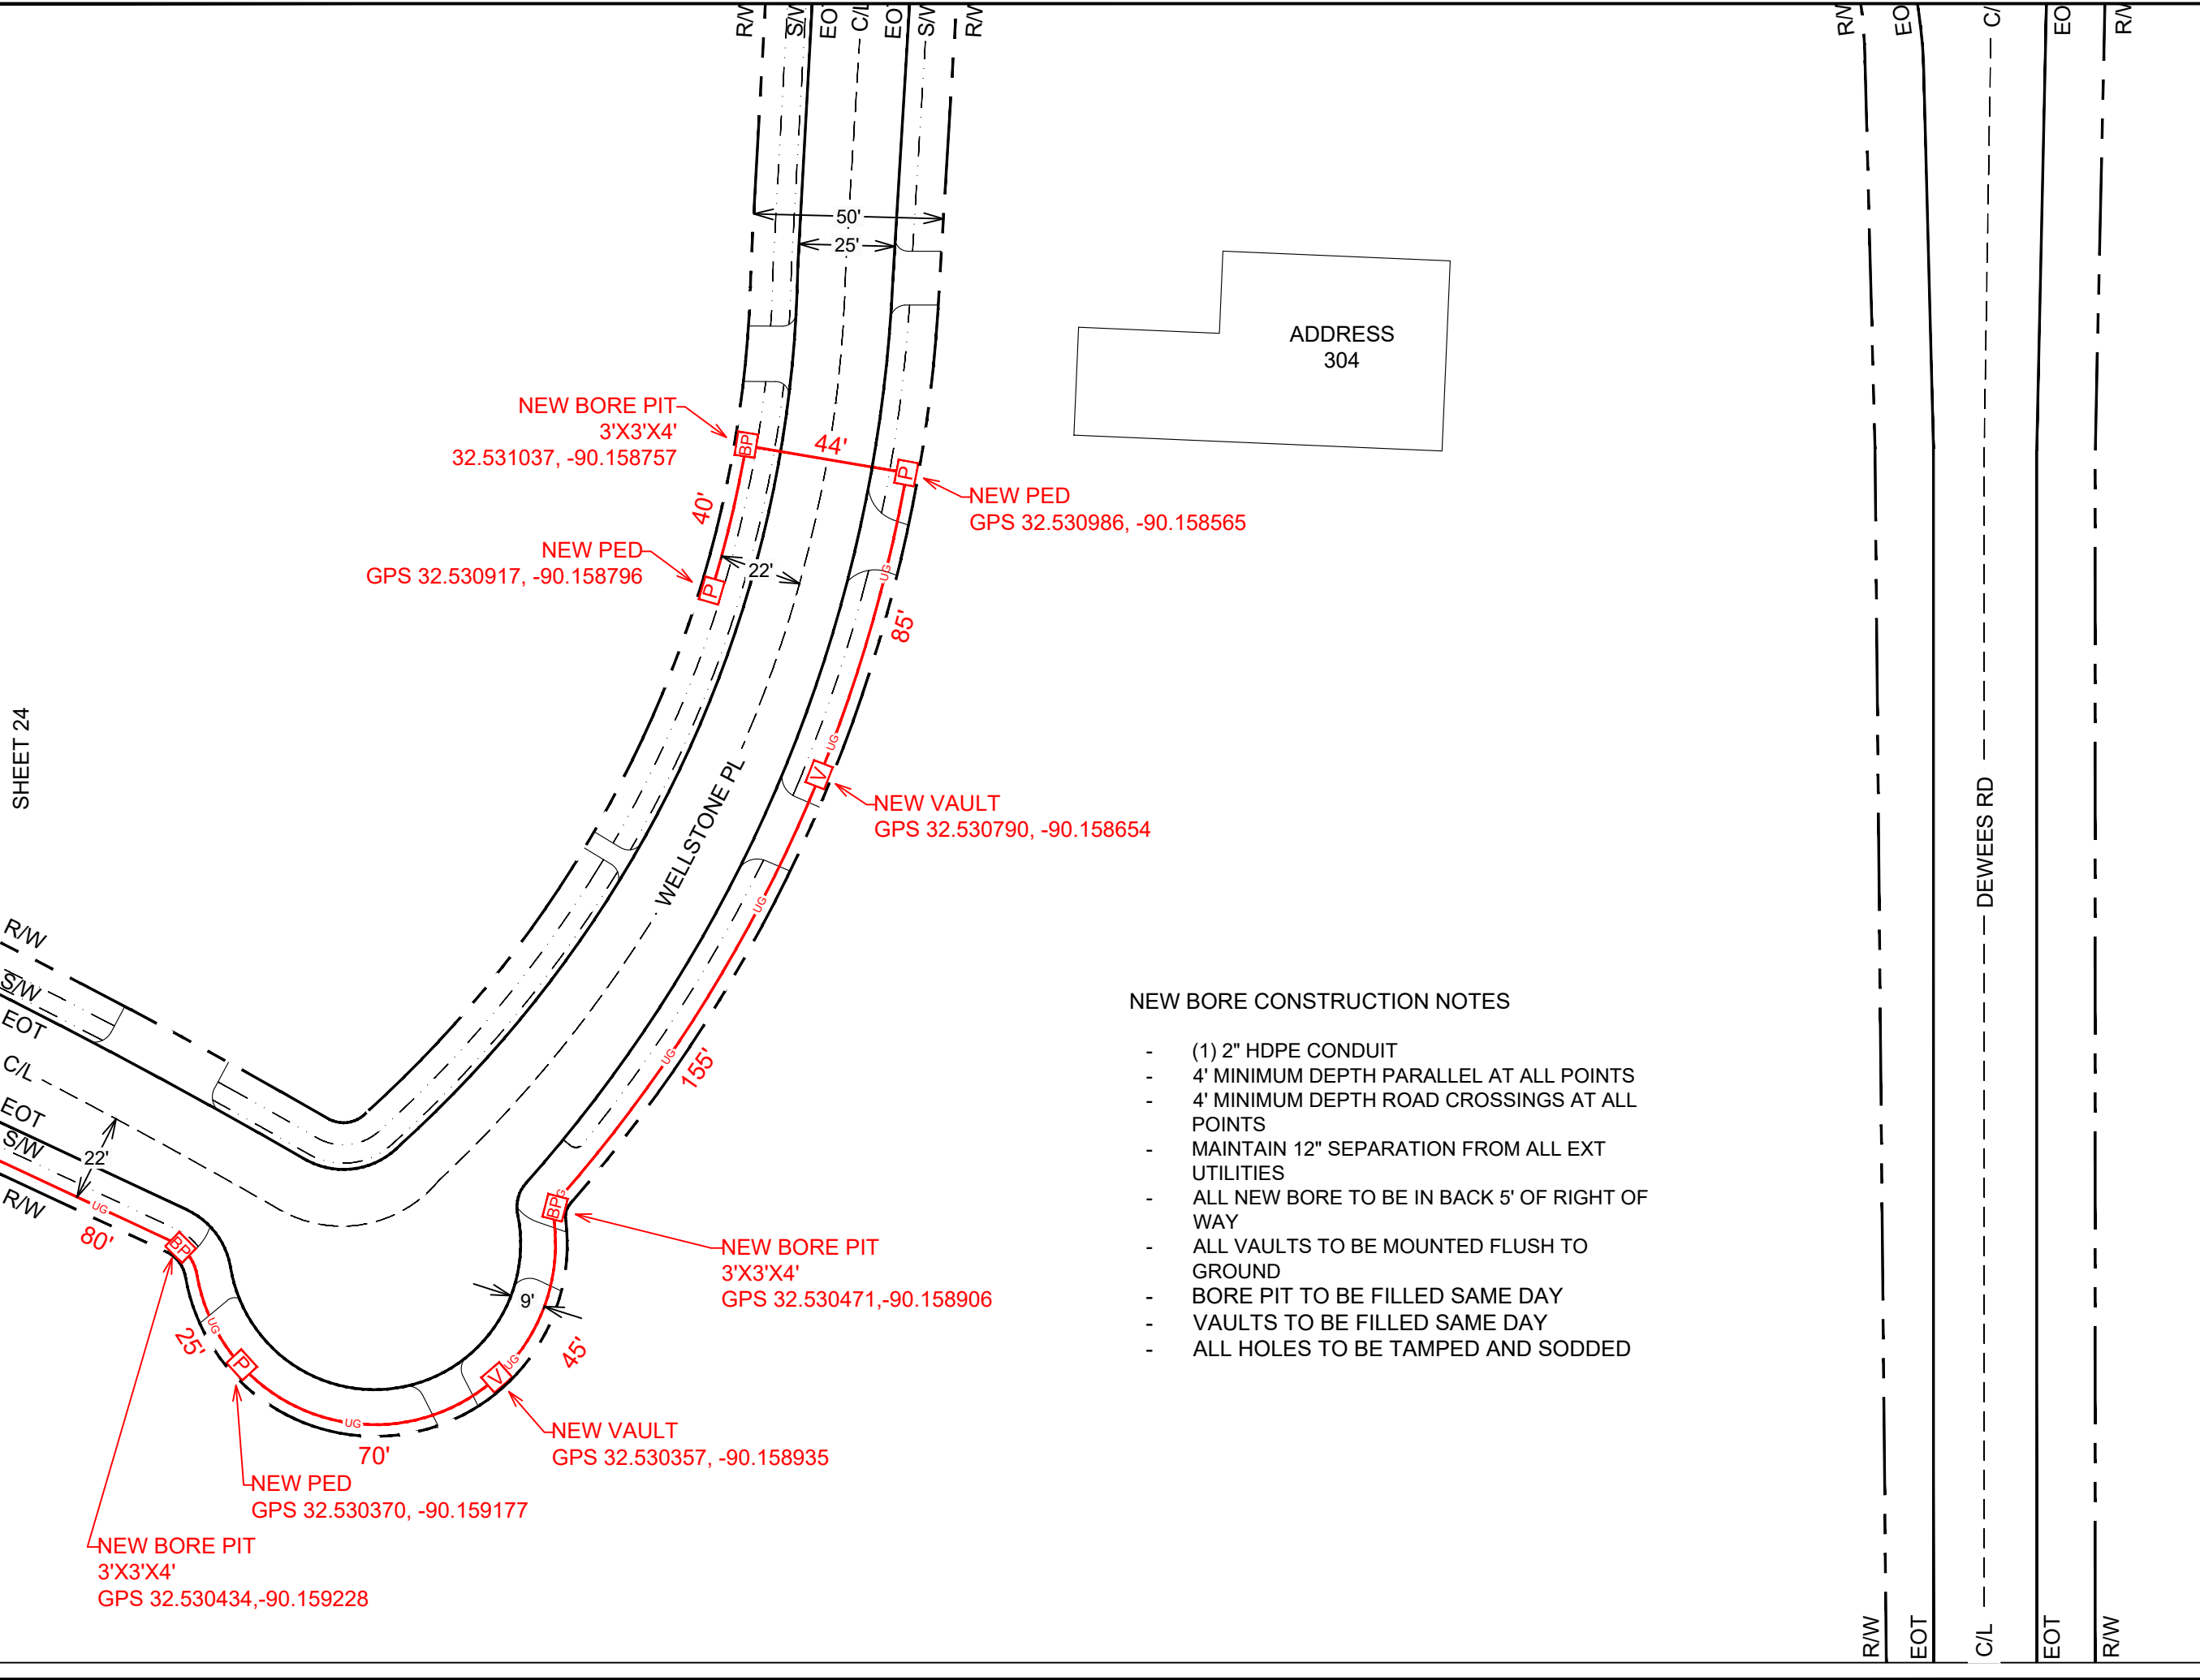

NEW BORE CONSTRUCTION NOTES

- (1) 2" HDPE CONDUIT
- 4' MINIMUM DEPTH PARALLEL AT ALL POINTS
- 4' MINIMUM DEPTH ROAD CROSSINGS AT ALL POINTS
- MAINTAIN 12" SEPARATION FROM ALL EXT UTILITIES
- ALL NEW BORE TO BE IN BACK 5' OF RIGHT OF WAY
- ALL VAULTS TO BE MOUNTED FLUSH TO GROUND
- BORE PIT TO BE FILLED SAME DAY
- VAULTS TO BE FILLED SAME DAY
- ALL HOLES TO BE TAMPED AND SODDED



LEGEND	
UG	NEW UNDERGROUND
A	NEW AERIAL
A	NEW AERIAL OFF R/W
EC	EXISTING CONDUIT
UE	UTILITY EASEMENT
	EDGE OF TRAVEL
	SURVEY CENTERLINE
	RIGHT OF WAY
	DRIVEWAY
	FENCE LINE
PL	PROPERTY LINE
	SIDEWALK
	RAILROAD
W	WATER
S	SEWER
G	GAS
SD	STORM DRAIN
T	TELCO
P	POWER
UNK	UNKNOWN UTILITY


SYMBOLS	
P	NEW PEDESTAL
V	NEW VAULT
BP	NEW BORE PIT
P	EXT PEDESTAL
V	EXT VAULT
PT	EXT TRANSFORMER
T	EXT TELCO
SD	STORM DRAIN
TL	STORM INLET
TL	TRAFFIC LIGHT
⊗	EXT POWER POLE
⊗	EXT POLE OFF R/W
MH	EXT MANHOLE
WV	WATER VAULT
	BRIDGE RAIL
	NEW ANCHOR
	EXT ANCHOR
	CULVERT
	ADA RAMP
PS	POWER SUPPLY
RB	RAILROAD
SB	SIGNAL BOX
R	RISER
G	GAS MARKER
SD	STORM DRAIN
	FIRE HYDRANT

ABBREVIATIONS	
EOT - EDGE OF TRAVEL	
R/W - RIGHT OF WAY	
S/W - SIDEWALK	
C/L - CENTERLINE	
D/W - DRIVEWAY	
STA. - STATION NUMBER	
	NO SCALE

SHEET TOTALS	
NEW AERIAL: 0'	NEW OVERLASH: 0'
NEW BORE: 544'	PULL EXT CONDUIT: 0'
NEW PED: 3	NEW VAULT: 2

PROJECT TOTALS	
NEW AERIAL: 0'	NEW OVERLASH: 0'
NEW BORE: 25'963	PULL EXT CONDUIT: 0'
NEW PED: 106	NEW VAULT: 97

JOB #: JB0002643244
PROJECT NAME
MSLCCP477-UG-COUNTY
ADDRESS, CITY, STATE, ZIP
477 CROSSVINE PL MADISON, MS 39110
COUNTY: MADISON

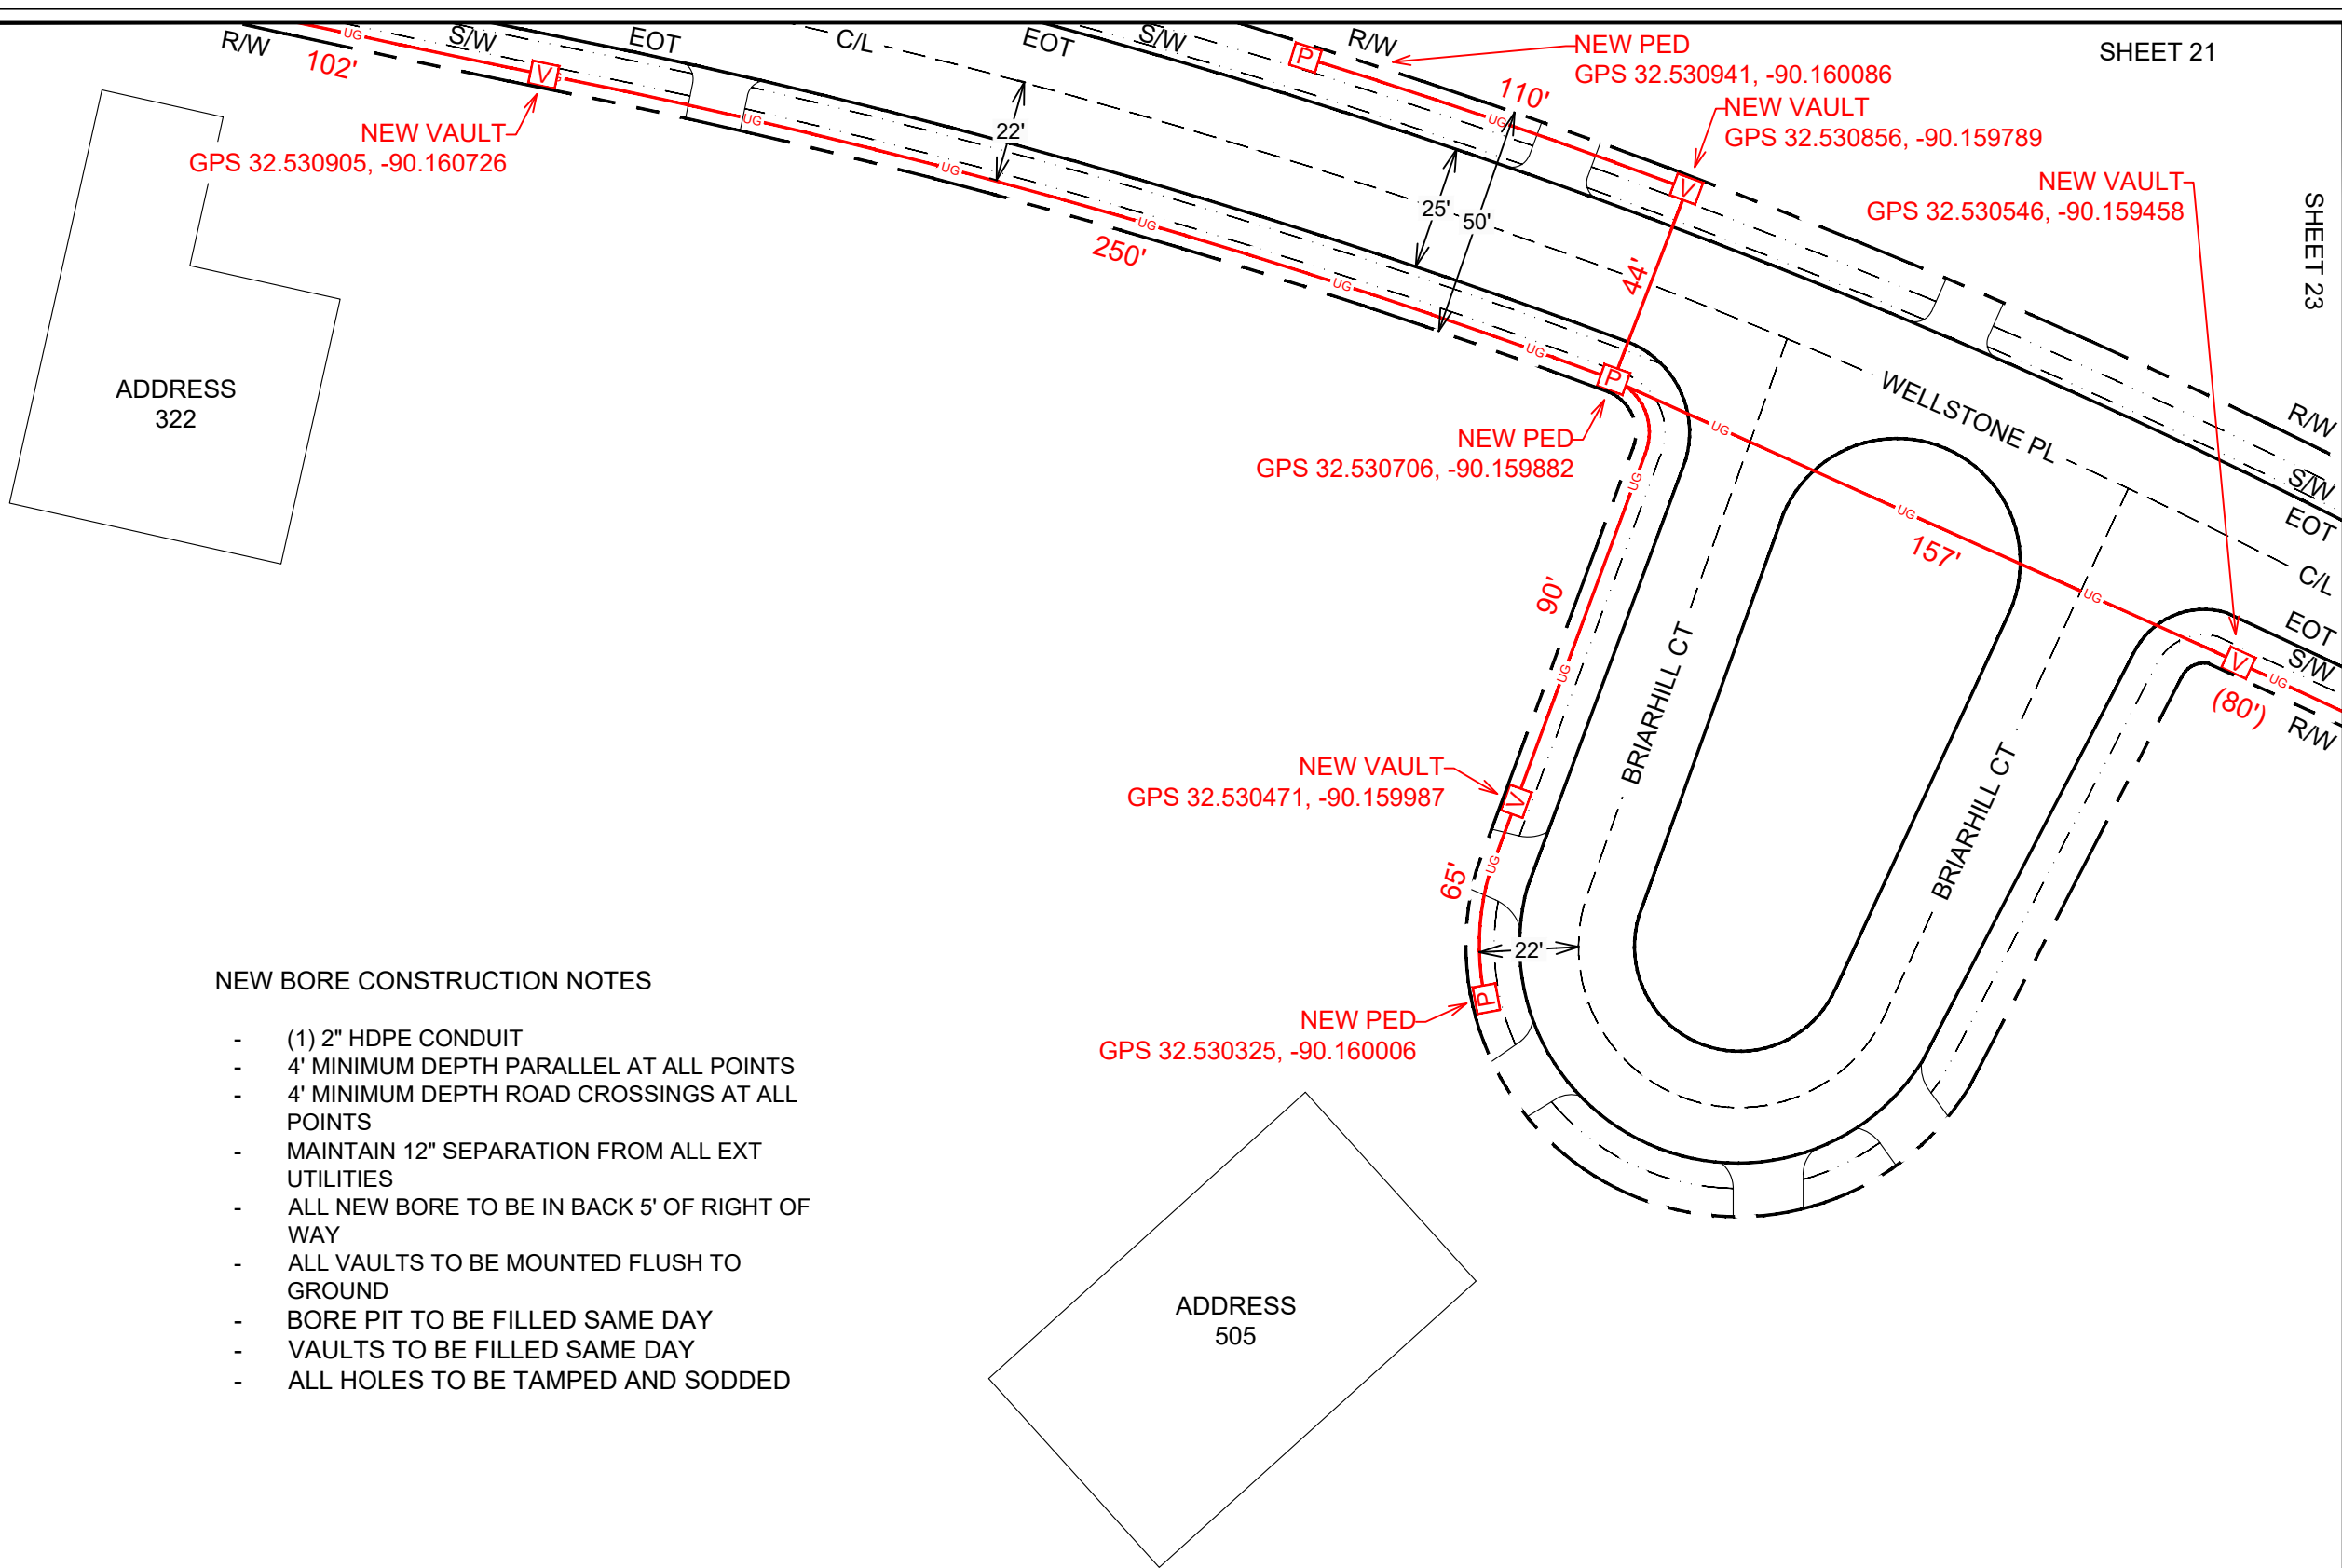

NEW BORE CONSTRUCTION NOTES

- (1) 2" HDPE CONDUIT
- 4' MINIMUM DEPTH PARALLEL AT ALL POINTS
- 4' MINIMUM DEPTH ROAD CROSSINGS AT ALL POINTS
- MAINTAIN 12" SEPARATION FROM ALL EXT UTILITIES
- ALL NEW BORE TO BE IN BACK 5' OF RIGHT OF WAY
- ALL VAULTS TO BE MOUNTED FLUSH TO GROUND
- BORE PIT TO BE FILLED SAME DAY
- VAULTS TO BE FILLED SAME DAY
- ALL HOLES TO BE TAMPED AND SODDED

ENGINEERED BY:

ENGINEERED FOR:

LEGEND

UG	NEW UNDERGROUND
A	NEW AERIAL
A	NEW AERIAL OFF R/W
EC	EXISTING CONDUIT
UE	UTILITY EASEMENT
---	EDGE OF TRAVEL
---	SURVEY CENTERLINE
---	RIGHT OF WAY
---	DRIVEWAY
x x	FENCE LINE
PL	PROPERTY LINE
---	SIDEWALK
---	RAILROAD
W	WATER
S	SEWER
G	GAS
SD	STORM DRAIN
T	TELCO
P	POWER
UNK	UNKNOWN UTILITY

SYMBOLS

P	NEW PEDESTAL	BRIDGE RAIL
V	NEW VAULT	NEW ANCHOR
BP	NEW BORE PIT	EXT ANCHOR
P	EXT PEDESTAL	CULVERT
V	EXT VAULT	ADA RAMP
PT	EXT TRANSFORMER	PS
T	EXT TELCO	POWER SUPPLY
SD	STORM DRAIN	RR
TL	STORM INLET	RAILROAD
TL	TRAFFIC LIGHT	SB
⊗	EXT POWER POLE	SIGNAL BOX
⊗	EXT POLE OFF R/W	R
MH	EXT MANHOLE	R ²⁵
WV	WATER VAULT	RISER
		G
		GAS MARKER
		SD
		STORM DRAIN
		○
		FIRE HYDRANT

ABBREVIATIONS

EOT - EDGE OF TRAVEL
R/W - RIGHT OF WAY
S/W - SIDEWALK
C/L - CENTERLINE
D/W - DRIVEWAY
STA. - STATION NUMBER

NO SCALE

SHEET TOTALS

NEW AERIAL: 0'	NEW OVERLASH: 0'
NEW BORE: 908'	PULL EXT CONDUIT: 0'
NEW PED: 3	NEW VAULT: 4

PROJECT TOTALS

NEW AERIAL: 0'	NEW OVERLASH: 0'
NEW BORE: 25'963	PULL EXT CONDUIT: 0'
NEW PED: 106	NEW VAULT: 97

JOB #: JB0002643244

PROJECT NAME
MSLCCP477-UG-COUNTY

ADDRESS, CITY, STATE, ZIP
477 CROSSVINE PL MADISON, MS 39110

COUNTY: MADISON

SHEET 24 OF 32

ENGINEERED BY:



ENGINEERED FOR:



LEGEND

UG	NEW UNDERGROUND
A	NEW AERIAL
A	NEW AERIAL OFF R/W
EC	EXISTING CONDUIT
UE	UTILITY EASEMENT
	EDGE OF TRAVEL
	SURVEY CENTERLINE
	RIGHT OF WAY
	DRIVEWAY
x	FENCE LINE
PL	PROPERTY LINE
	SIDEWALK
	RAILROAD
W	WATER
S	SEWER
G	GAS
SD	STORM DRAIN
T	TELCO
P	POWER
UNK	UNKNOWN UTILITY

SYMBOLS

P	NEW PEDESTAL		BRIDGE RAIL
V	NEW VAULT		
BP	NEW BORE PIT		NEW ANCHOR
P	EXT PEDESTAL		
V	EXT VAULT		EXT ANCHOR
PT	EXT TRANSFORMER		CULVERT
T	EXT TELCO		ADA RAMP
SD	STORM DRAIN	PS	POWER SUPPLY
TL	STORM INLET	RB	RAILROAD SIGNAL BOX
TL	TRAFFIC LIGHT	SB	
	EXT POWER POLE	R ²⁵	RISER
	EXT POLE OFF R/W	G	GAS MARKER
MH	EXT MANHOLE	SD	STORM DRAIN
WV	WATER VAULT		FIRE HYDRANT

ABBREVIATIONS

EOT - EDGE OF TRAVEL
R/W - RIGHT OF WAY
S/W - SIDEWALK
C/L - CENTERLINE
D/W - DRIVEWAY
STA. - STATION NUMBER



NO SCALE

SHEET TOTALS

NEW AERIAL: 0'	NEW OVERLASH: 0'
NEW BORE: 214'	PULL EXT CONDUIT: 0'
NEW PED: 0	NEW VAULT: 0

PROJECT TOTALS

NEW AERIAL: 0'	NEW OVERLASH: 0'
NEW BORE: 25'963	PULL EXT CONDUIT: 0'
NEW PED: 106	NEW VAULT: 97

JOB #: JB0002643244

PROJECT NAME
MSLCCP477-UG-COUNTY


ADDRESS, CITY, STATE, ZIP
477 CROSSVINE PL MADISON, MS 39110


COUNTY: MADISON

SHEET 25 OF 32

NEW BORE CONSTRUCTION NOTES

- (1) 2" HDPE CONDUIT
- 4' MINIMUM DEPTH PARALLEL AT ALL POINTS
- 4' MINIMUM DEPTH ROAD CROSSINGS AT ALL POINTS
- MAINTAIN 12" SEPARATION FROM ALL EXT UTILITIES
- ALL NEW BORE TO BE IN BACK 5' OF RIGHT OF WAY
- ALL VAULTS TO BE MOUNTED FLUSH TO GROUND
- BORE PIT TO BE FILLED SAME DAY
- VAULTS TO BE FILLED SAME DAY
- ALL HOLES TO BE TAMPED AND SODDED

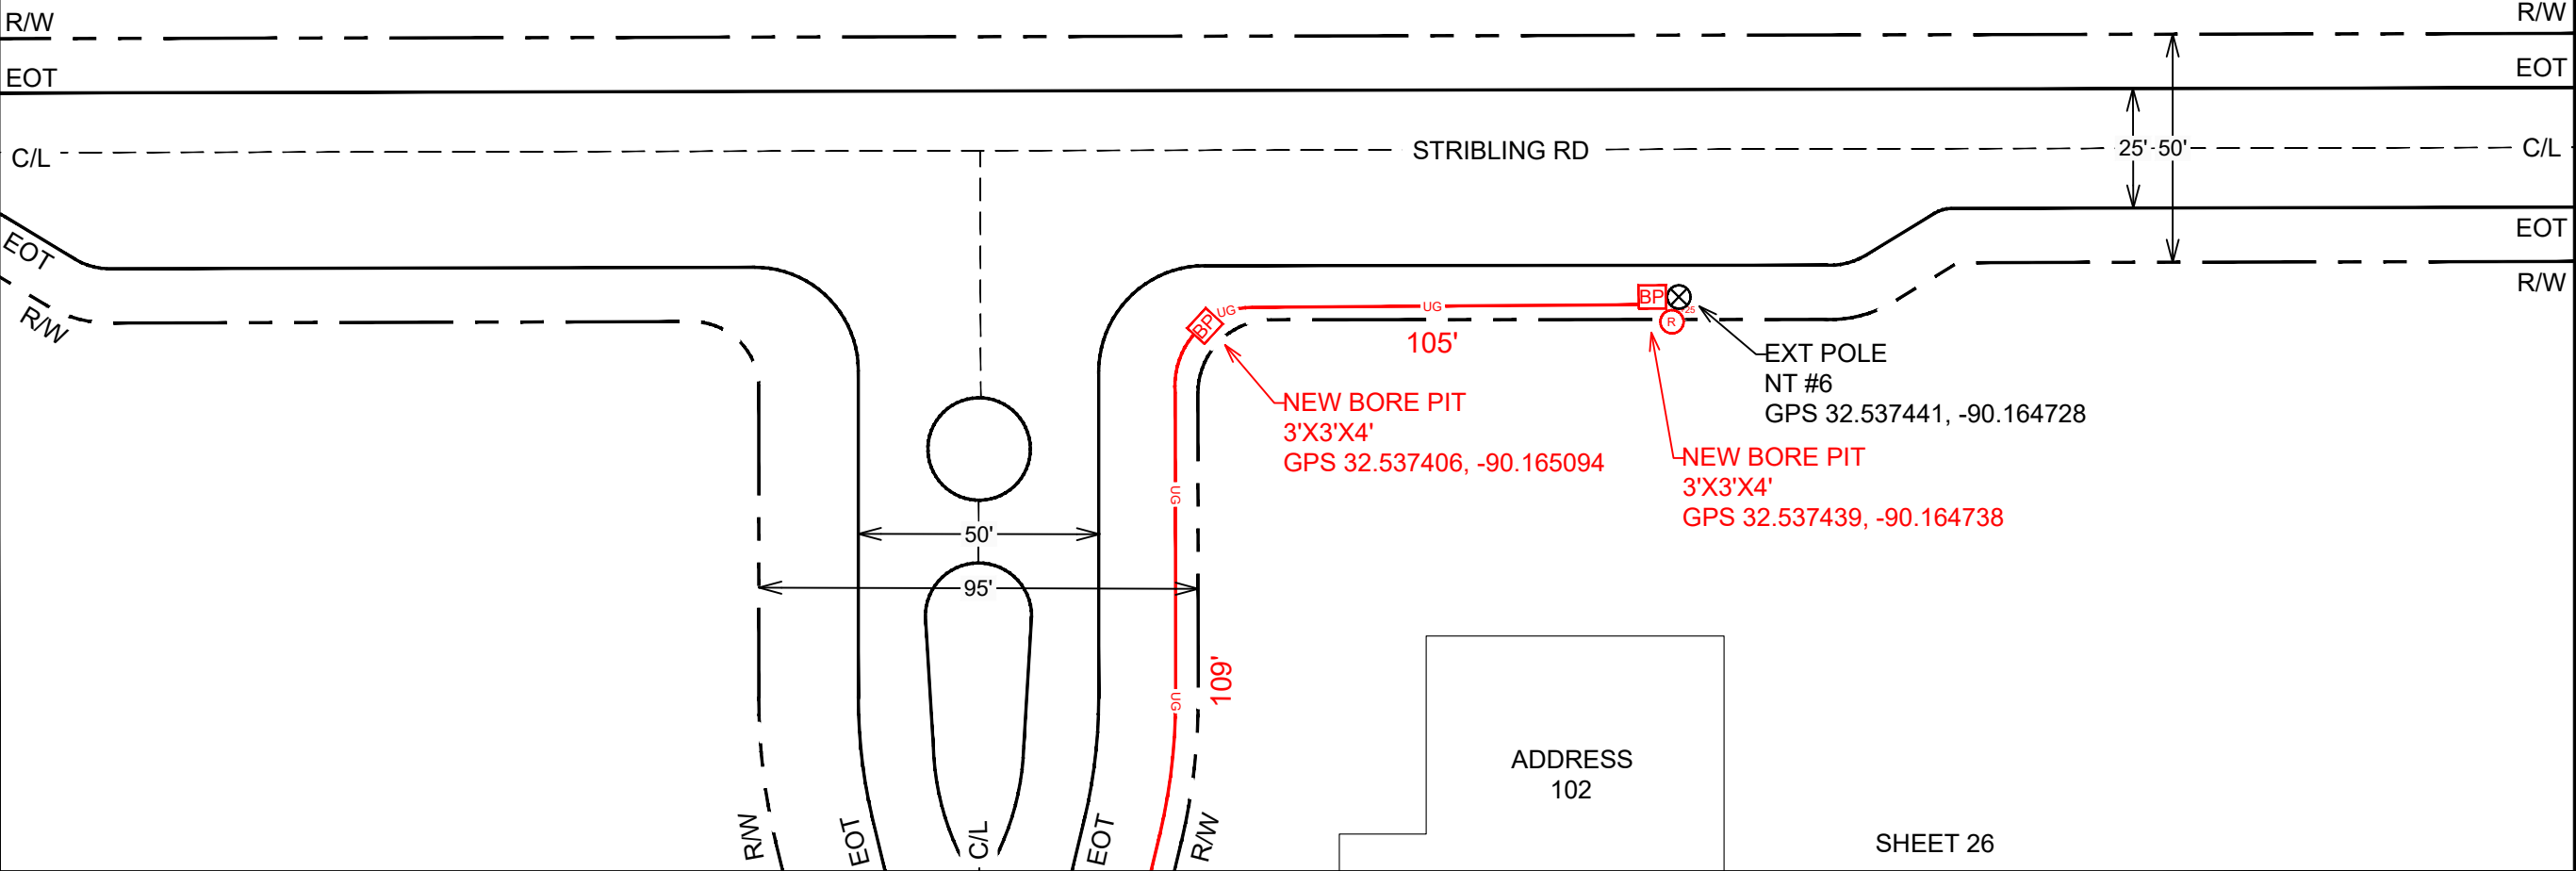

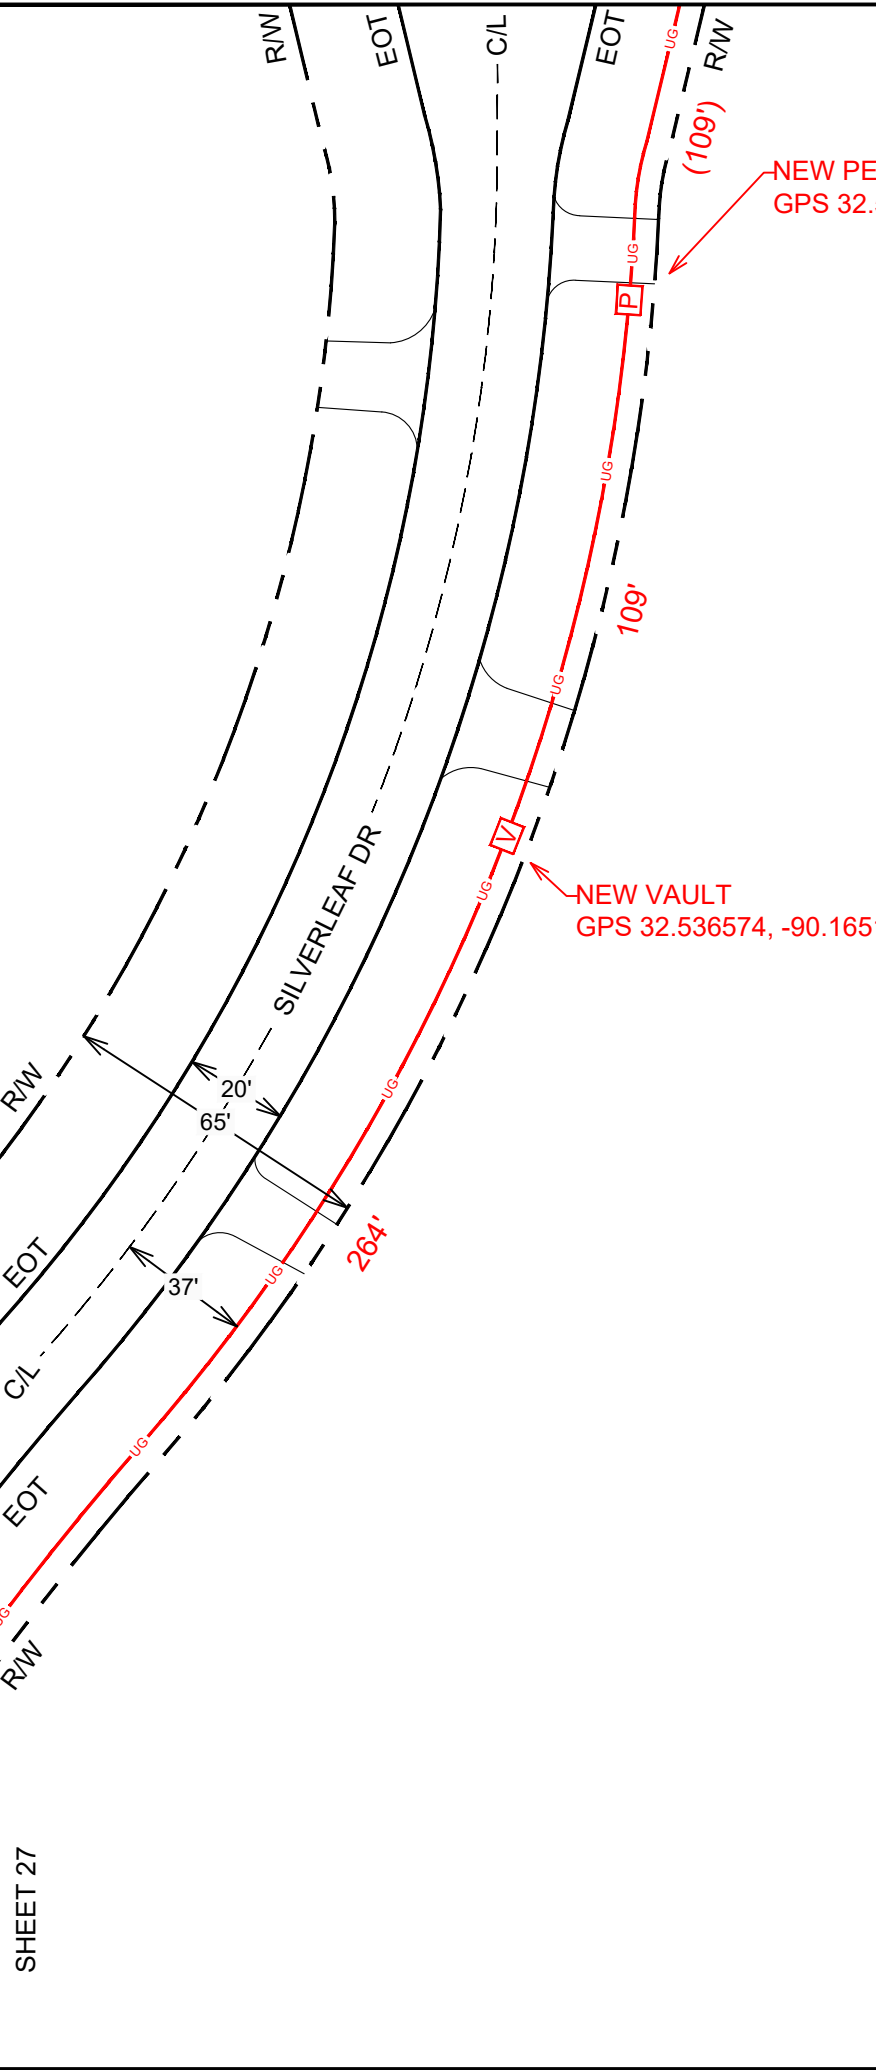

ADDRESS
102

SHEET 25

ENGINEERED BY:



ENGINEERED FOR:



COMCAST
xfinity



LEGEND

UG	NEW UNDERGROUND
A	NEW AERIAL
A	NEW AERIAL OFF R/W
EC	EXISTING CONDUIT
UE	UTILITY EASEMENT
	EDGE OF TRAVEL
	SURVEY CENTERLINE
	RIGHT OF WAY
	DRIVEWAY
x	FENCE LINE
PL	PROPERTY LINE
	SIDEWALK
	RAILROAD
W	WATER
S	SEWER
G	GAS
SD	STORM DRAIN
T	TELCO
P	POWER
UNK	UNKNOWN UTILITY

SYMBOLS

	NEW PEDESTAL		BRIDGE RAIL
	NEW VAULT		NEW ANCHOR
	NEW BORE PIT		EXT ANCHOR
	EXT PEDESTAL		CULVERT
	EXT VAULT		ADA RAMP
	EXT TRANSFORMER		POWER SUPPLY
	EXT TELCO		RAILROAD SIGNAL BOX
	STORM DRAIN		RISER
	STORM INLET		GAS MARKER
	TRAFFIC LIGHT		STORM DRAIN
	EXT POWER POLE		FIRE HYDRANT
	EXT POLE OFF R/W		
	EXT MANHOLE		
	WATER VAULT		

ABBREVIATIONS

EOT - EDGE OF TRAVEL
R/W - RIGHT OF WAY
S/W - SIDEWALK
C/L - CENTERLINE
D/W - DRIVEWAY
STA. - STATION NUMBER



SHEET TOTALS

NEW AERIAL: 0'	NEW OVERLASH: 0'
NEW BORE: 373'	PULL EXT CONDUIT: 0'
NEW PED: 1	NEW VAULT: 1

PROJECT TOTALS

NEW AERIAL: 0'	NEW OVERLASH: 0'
NEW BORE: 25'963	PULL EXT CONDUIT: 0'
NEW PED: 106	NEW VAULT: 97

JOB #: JB0002643244

PROJECT NAME
MSLCCP477-UG-COUNTY

ADDRESS, CITY, STATE, ZIP
477 CROSSVINE PL MADISON, MS 39110


COUNTY: MADISON

SHEET 26 OF 32

NEW BORE CONSTRUCTION NOTES

- (1) 2" HDPE CONDUIT
- 4' MINIMUM DEPTH PARALLEL AT ALL POINTS
- 4' MINIMUM DEPTH ROAD CROSSINGS AT ALL POINTS
- MAINTAIN 12" SEPARATION FROM ALL EXT UTILITIES
- ALL NEW BORE TO BE IN BACK 5' OF RIGHT OF WAY
- ALL VAULTS TO BE MOUNTED FLUSH TO GROUND
- BORE PIT TO BE FILLED SAME DAY
- VAULTS TO BE FILLED SAME DAY
- ALL HOLES TO BE TAMPED AND SODDED

SHEET 28

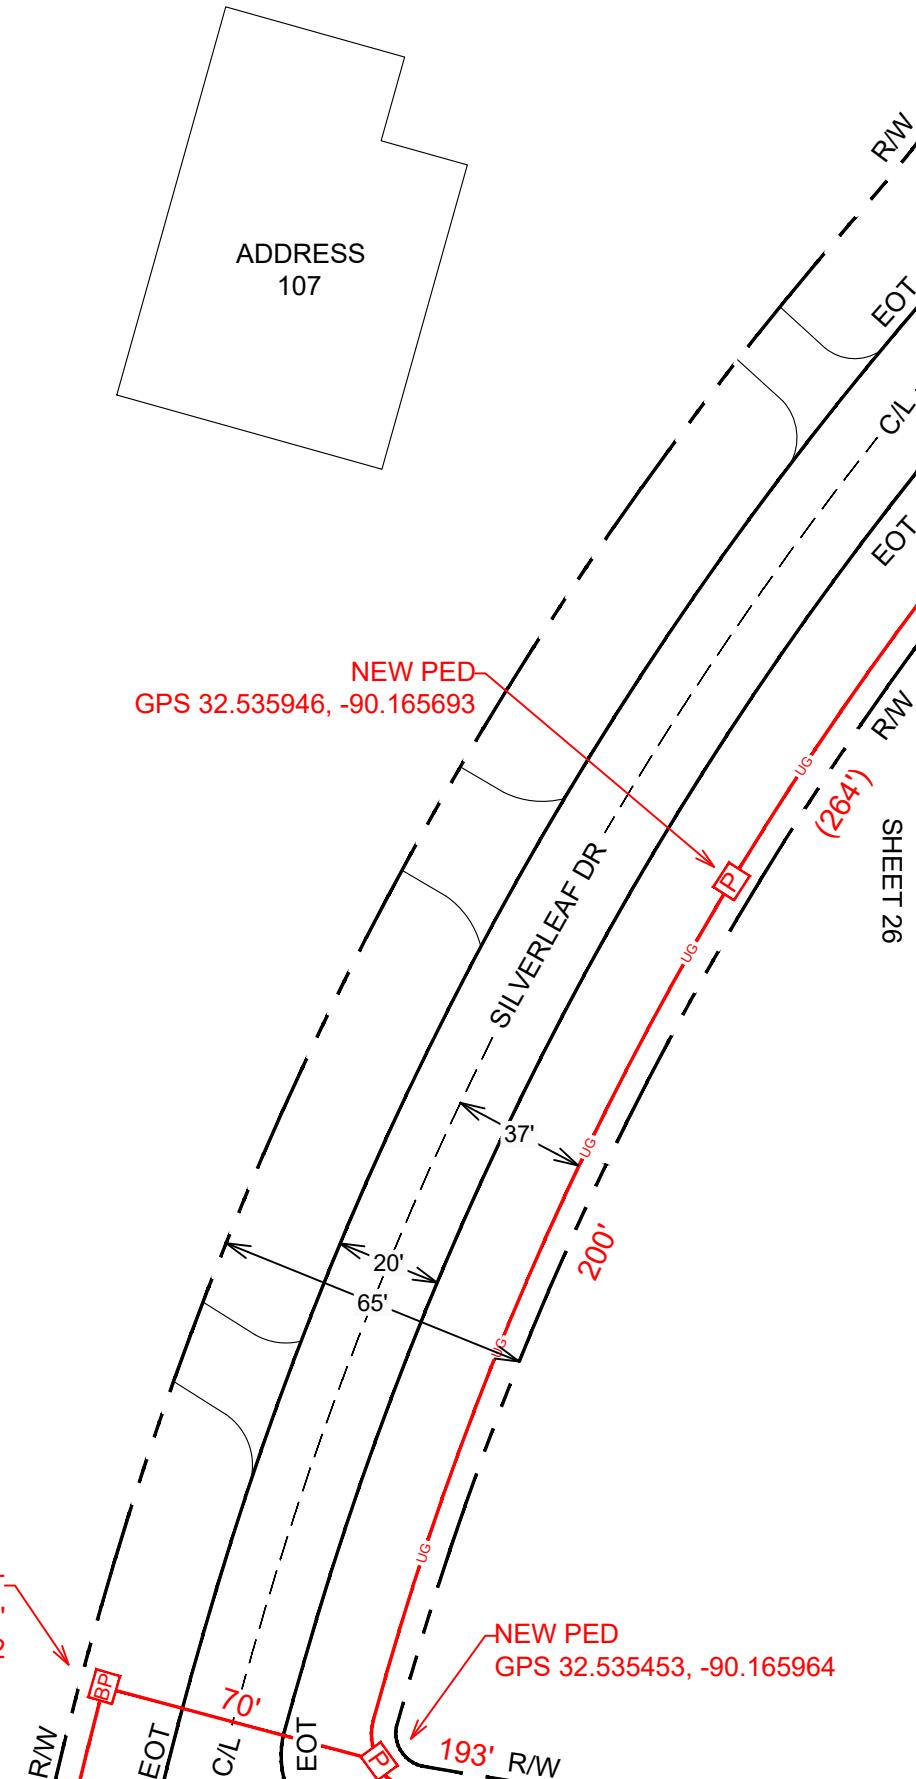

ENGINEERED BY:



ENGINEERED FOR:



COMCAST
xfinity



LEGEND

UG	NEW UNDERGROUND
A	NEW AERIAL
A	NEW AERIAL OFF R/W
EC	EXISTING CONDUIT
UE	UTILITY EASEMENT
	EDGE OF TRAVEL
	SURVEY CENTERLINE
	RIGHT OF WAY
	DRIVEWAY
X	FENCE LINE
PL	PROPERTY LINE
	SIDEWALK
	RAILROAD
W	WATER
S	SEWER
G	GAS
SD	STORM DRAIN
T	TELCO
P	POWER
UNK	UNKNOWN UTILITY

SYMBOLS

P	NEW PEDESTAL	BRIDGE RAIL
V	NEW VAULT	
BP	NEW BORE PIT	NEW ANCHOR
P	EXT PEDESTAL	
V	EXT VAULT	EXT ANCHOR
PT	EXT TRANSFORMER	CULVERT
T	EXT TELCO	ADA RAMP
SD	STORM DRAIN	PS POWER SUPPLY
TL	STORM INLET	RR RAILROAD
	TRAFFIC LIGHT	SB SIGNAL BOX
	EXT POWER POLE	R ²⁵ RISER
	EXT POLE OFF R/W	G GAS MARKER
MH	EXT MANHOLE	SD STORM DRAIN
WV	WATER VAULT	○ FIRE HYDRANT

ABBREVIATIONS

EOT - EDGE OF TRAVEL
R/W - RIGHT OF WAY
S/W - SIDEWALK
C/L - CENTERLINE
D/W - DRIVEWAY
STA. - STATION NUMBER



NO SCALE

SHEET TOTALS

NEW AERIAL: 0'	NEW OVERLASH: 0'
NEW BORE: 463'	PULL EXT CONDUIT: 0'
NEW PED: 2	NEW VAULT: 0

PROJECT TOTALS

NEW AERIAL: 0'	NEW OVERLASH: 0'
NEW BORE: 25'963	PULL EXT CONDUIT: 0'
NEW PED: 106	NEW VAULT: 97

JOB #: JB0002643244

PROJECT NAME
MSLCCP477-UG-COUNTY


ADDRESS, CITY, STATE, ZIP
477 CROSSVINE PL MADISON, MS 39110

COUNTY: MADISON

SHEET 27 OF 32

NEW BORE CONSTRUCTION NOTES

- (1) 2" HDPE CONDUIT
- 4' MINIMUM DEPTH PARALLEL AT ALL POINTS
- 4' MINIMUM DEPTH ROAD CROSSINGS AT ALL POINTS
- MAINTAIN 12" SEPARATION FROM ALL EXT UTILITIES
- ALL NEW BORE TO BE IN BACK 5' OF RIGHT OF WAY
- ALL VAULTS TO BE MOUNTED FLUSH TO GROUND
- BORE PIT TO BE FILLED SAME DAY
- VAULTS TO BE FILLED SAME DAY
- ALL HOLES TO BE TAMPED AND SODDED

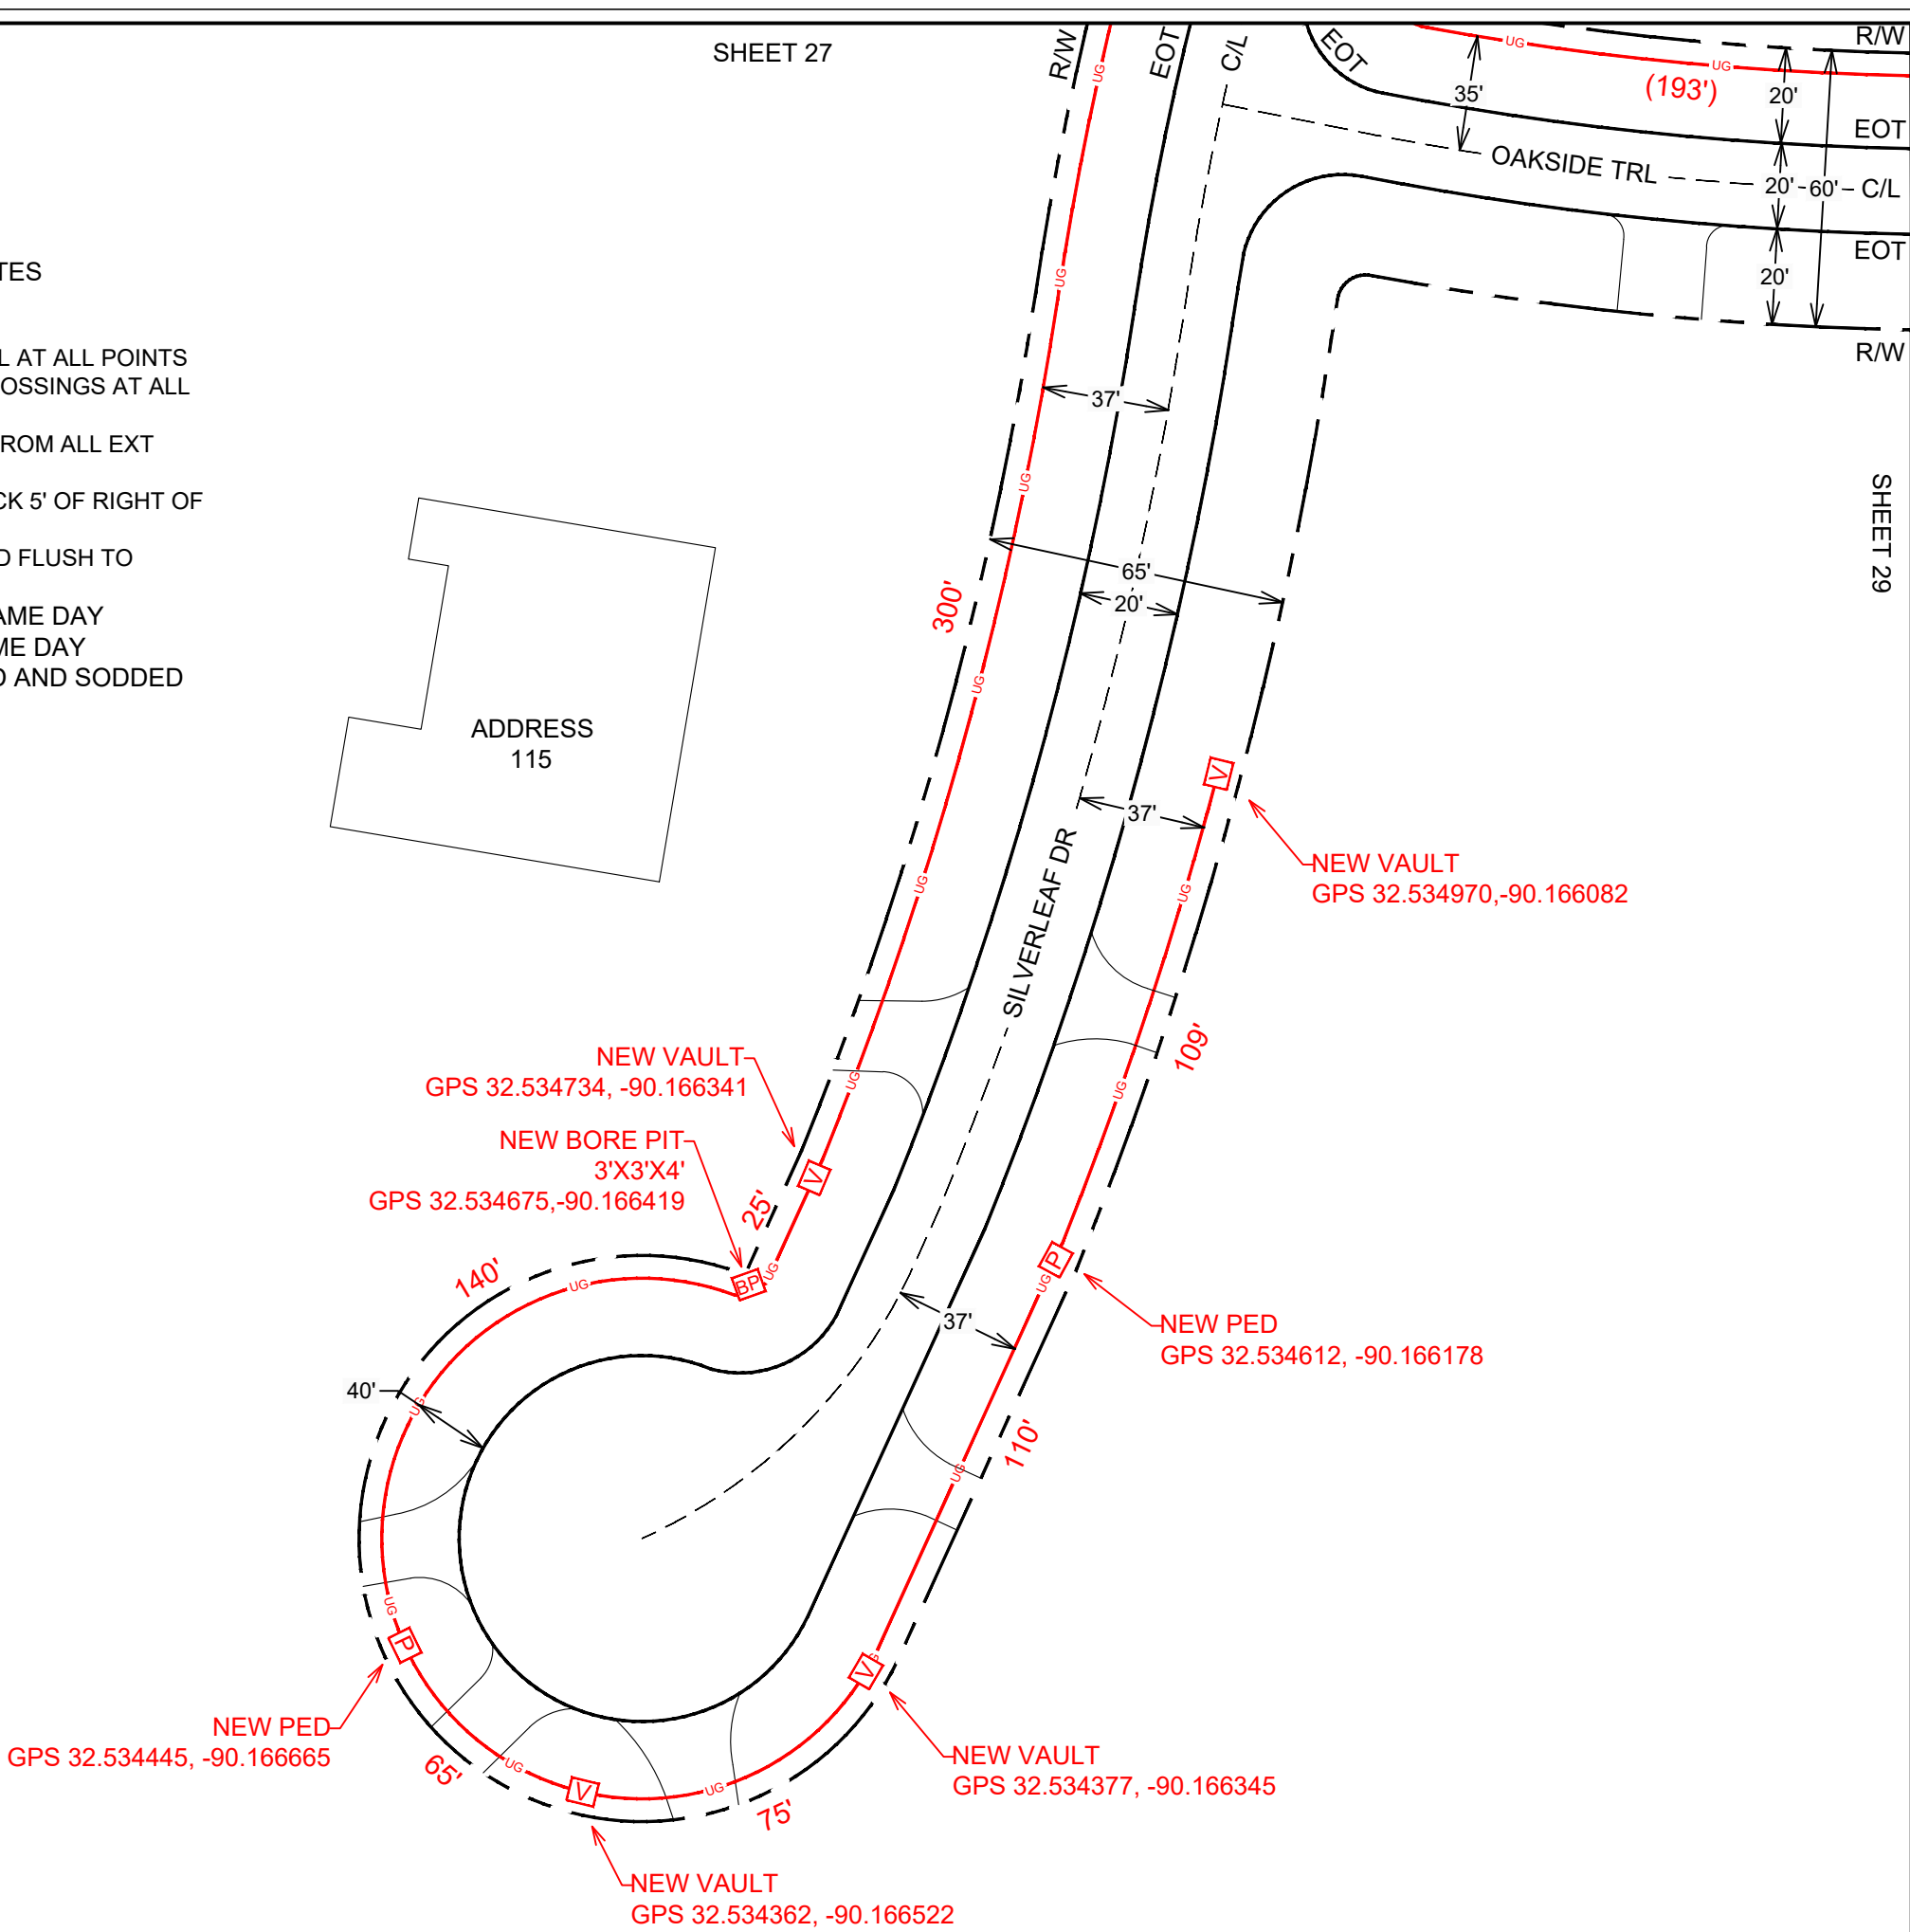

ENGINEERED BY:

ENGINEERED FOR:

LEGEND

UG	NEW UNDERGROUND
A	NEW AERIAL
EC	EXISTING CONDUIT
UE	UTILITY EASEMENT
---	EDGE OF TRAVEL
---	SURVEY CENTERLINE
---	RIGHT OF WAY
---	DRIVEWAY
---	FENCE LINE
PL	PROPERTY LINE
---	SIDEWALK
---	RAILROAD
W	WATER
S	SEWER
G	GAS
SD	STORM DRAIN
T	TELCO
P	POWER
UNK	UNKNOWN UTILITY

SYMBOLS

P	NEW PEDESTAL	BRIDGE RAIL	
V	NEW VAULT	NEW ANCHOR	
BP	NEW BORE PIT	EXT ANCHOR	
P	EXT PEDESTAL	CULVERT	
V	EXT VAULT	ADA RAMP	
PT	EXT TRANSFORMER	PS	POWER SUPPLY
T	EXT TELCO	RB	RAILROAD SIGNAL BOX
SD	STORM DRAIN	R	RISER
TL	STORM INLET	G	GAS MARKER
TL	TRAFFIC LIGHT	SD	STORM DRAIN
⊗	EXT POWER POLE	⊗	FIRE HYDRANT
⊗	EXT POLE OFF R/W		
MH	EXT MANHOLE		
WV	WATER VAULT		

ABBREVIATIONS

EOT - EDGE OF TRAVEL
R/W - RIGHT OF WAY
S/W - SIDEWALK
C/L - CENTERLINE
D/W - DRIVEWAY
STA. - STATION NUMBER

NO SCALE

SHEET TOTALS

NEW AERIAL: 0'	NEW OVERLASH: 0'
NEW BORE: 824'	PULL EXT CONDUIT: 0'
NEW PED: 2	NEW VAULT: 4

PROJECT TOTALS

NEW AERIAL: 0'	NEW OVERLASH: 0'
NEW BORE: 25'963	PULL EXT CONDUIT: 0'
NEW PED: 106	NEW VAULT: 97

JOB #: JB0002643244

PROJECT NAME
MSLCCP477-UG-COUNTY

ADDRESS, CITY, STATE, ZIP
477 CROSSVINE PL MADISON, MS 39110

COUNTY: MADISON

SHEET 28 OF 32

ENGINEERED BY:



ENGINEERED FOR:



LEGEND

UG	NEW UNDERGROUND
A	NEW AERIAL
A	NEW AERIAL OFF R/W
EC	EXISTING CONDUIT
UE	UTILITY EASEMENT
---	EDGE OF TRAVEL
---	SURVEY CENTERLINE
---	RIGHT OF WAY
---	DRIVEWAY
x x	FENCE LINE
PL	PROPERTY LINE
---	SIDEWALK
	RAILROAD
W	WATER
S	SEWER
G	GAS
SD	STORM DRAIN
T	TELCO
P	POWER
UNK	UNKNOWN UTILITY

SYMBOLS

P	NEW PEDESTAL	BRIDGE RAIL
V	NEW VAULT	NEW ANCHOR
BP	NEW BORE PIT	EXT ANCHOR
P	EXT PEDESTAL	CULVERT
V	EXT VAULT	ADA RAMP
PT	EXT TRANSFORMER	PS
T	EXT TELCO	POWER SUPPLY
SD	STORM DRAIN	RAILROAD
SI	STORM INLET	SIGNAL BOX
TL	TRAFFIC LIGHT	R
XP	EXT POWER POLE	RISER
XPO	EXT POLE OFF R/W	G
MH	EXT MANHOLE	GAS MARKER
WV	WATER VAULT	SD
		STORM DRAIN
		FD
		FIRE HYDRANT

ABBREVIATIONS

EOT - EDGE OF TRAVEL
R/W - RIGHT OF WAY
S/W - SIDEWALK
C/L - CENTERLINE
D/W - DRIVEWAY
STA. - STATION NUMBER



NO SCALE

SHEET TOTALS

NEW AERIAL: 0'	NEW OVERLASH: 0'
NEW BORE: 1085	PULL EXT CONDUIT: 0'
NEW PED: 3	NEW VAULT: 4

PROJECT TOTALS

NEW AERIAL: 0'	NEW OVERLASH: 0'
NEW BORE: 25'963	PULL EXT CONDUIT: 0'
NEW PED: 106	NEW VAULT: 97

JOB #: JB0002643244


PROJECT NAME
MSLCCP477-UG-COUNTY

ADDRESS, CITY, STATE, ZIP
477 CROSSVINE PL MADISON, MS 39110

COUNTY: MADISON

SHEET 29 OF 32

ADDRESS
208

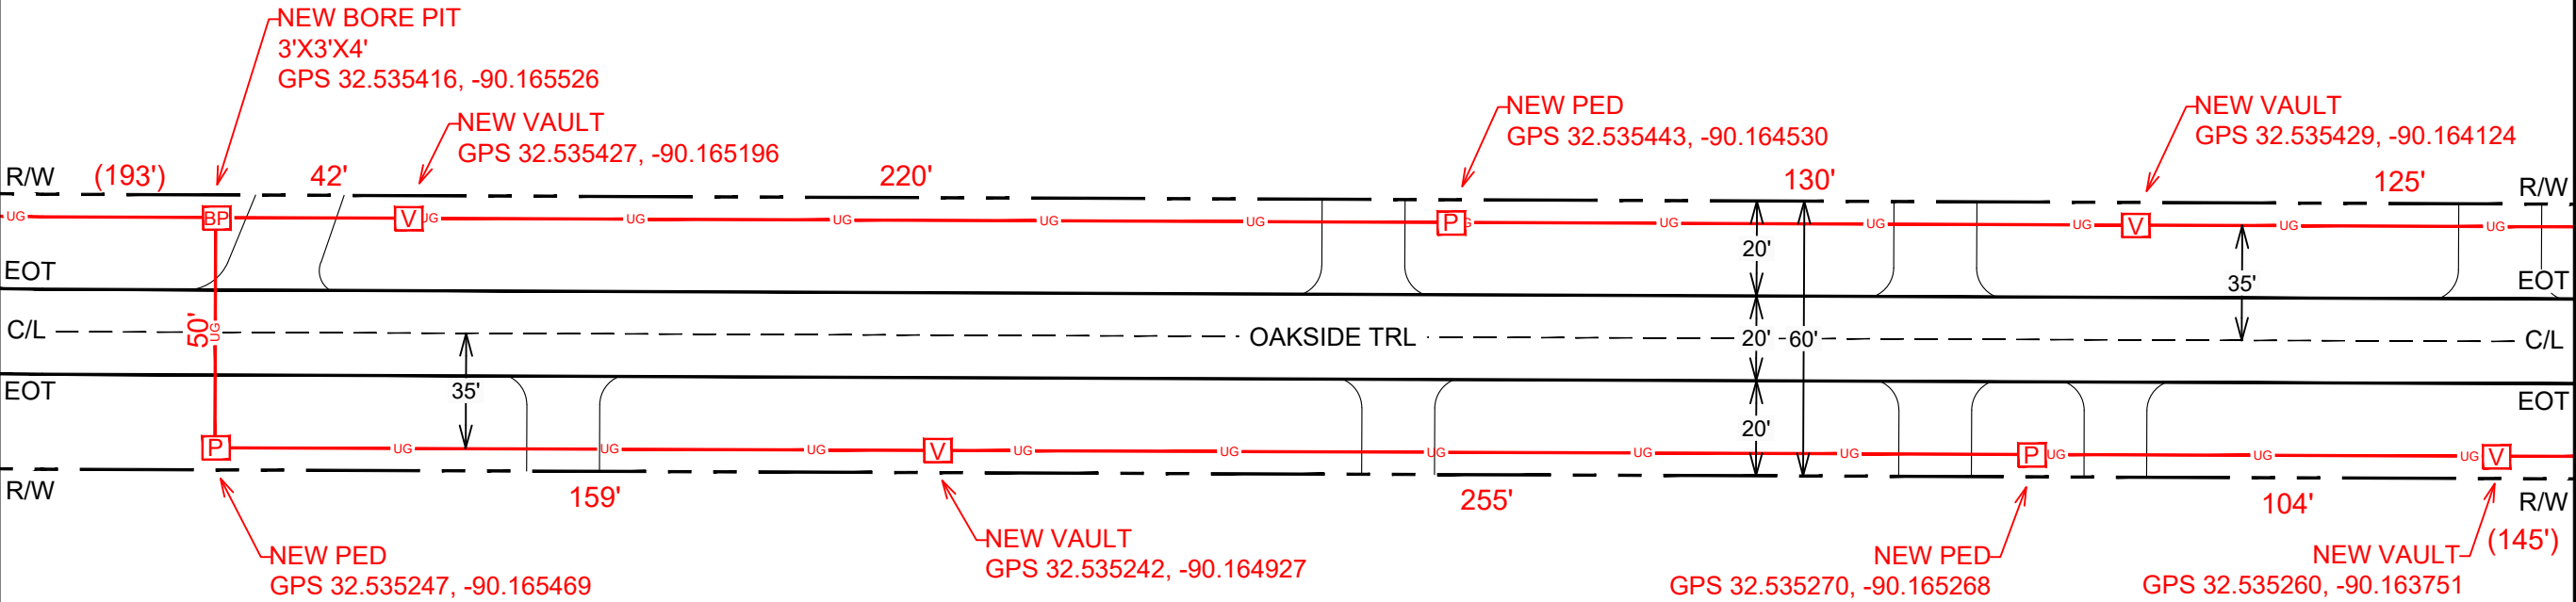

NEW BORE CONSTRUCTION NOTES

- (1) 2" HDPE CONDUIT
- 4' MINIMUM DEPTH PARALLEL AT ALL POINTS
- 4' MINIMUM DEPTH ROAD CROSSINGS AT ALL POINTS
- MAINTAIN 12" SEPARATION FROM ALL EXT UTILITIES
- ALL NEW BORE TO BE IN BACK 5' OF RIGHT OF WAY
- ALL VAULTS TO BE MOUNTED FLUSH TO GROUND
- BORE PIT TO BE FILLED SAME DAY
- VAULTS TO BE FILLED SAME DAY
- ALL HOLES TO BE TAMPED AND SODDED

ADDRESS
203



COMCAST
xfinity



LEGEND

UG	NEW UNDERGROUND
A	NEW AERIAL
A	NEW AERIAL OFF R/W
EC	EXISTING CONDUIT
UE	UTILITY EASEMENT
	EDGE OF TRAVEL
	SURVEY CENTERLINE
	RIGHT OF WAY
	DRIVEWAY
X	FENCE LINE
PL	PROPERTY LINE
	SIDEWALK
	RAILROAD
W	WATER
S	SEWER
G	GAS
SD	STORM DRAIN
T	TELCO
P	POWER
UNK	UNKNOWN UTILITY

SYMBOLS

P	NEW PEDESTAL	BRIDGE RAIL
V	NEW VAULT	
BP	NEW BORE PIT	NEW ANCHOR
P	EXT PEDESTAL	
V	EXT VAULT	EXT ANCHOR
PT	EXT TRANSFORMER	CULVERT
T	EXT TELCO	ADA RAMP
SD	STORM DRAIN	PS POWER SUPPLY
TL	STORM INLET	RR RAILROAD
TL	TRAFFIC LIGHT	SB SIGNAL BOX
⊗	EXT POWER POLE	R ²⁵ RISER
⊗	EXT POLE OFF R/W	G GAS MARKER
MH	EXT MANHOLE	SD STORM DRAIN
WV	WATER VAULT	○ FIRE HYDRANT

ABBREVIATIONS

EOT - EDGE OF TRAVEL
R/W - RIGHT OF WAY
S/W - SIDEWALK
C/L - CENTERLINE
D/W - DRIVEWAY
STA. - STATION NUMBER



NO SCALE

SHEET TOTALS

NEW AERIAL: 0'	NEW OVERLASH: 0'
NEW BORE: 704'	PULL EXT CONDUIT: 0'
NEW PED: 3	NEW VAULT: 3

PROJECT TOTALS

NEW AERIAL: 0'	NEW OVERLASH: 0'
NEW BORE: 25'963	PULL EXT CONDUIT: 0'
NEW PED: 106	NEW VAULT: 97

JOB #: JB0002643244

PROJECT NAME
MSLCCP477-UG-COUNTY

ADDRESS, CITY, STATE, ZIP
477 CROSSVINE PL MADISON, MS 39110

COUNTY: MADISON

ADDRESS
210

NEW PED
GPS 32.535405, -90.163710
(125')

NEW VAULT
GPS 32.535725, -90.162626

NEW BORE PIT
3'X3'X4'
GPS 32.535457, -90.162650

NEW PED
GPS 32.535377, -90.162535

NEW PED
GPS 32.535215, -90.163314

NEW BORE PIT
3'X3'X4'
GPS 32.535234, -90.162915

NEW VAULT
GPS 32.535203, -90.162849

NEW VAULT
GPS 32.535201, -90.162588

NEW BORE CONSTRUCTION NOTES

- (1) 2" HDPE CONDUIT
- 4' MINIMUM DEPTH PARALLEL AT ALL POINTS
- 4' MINIMUM DEPTH ROAD CROSSINGS AT ALL POINTS
- MAINTAIN 12" SEPARATION FROM ALL EXT UTILITIES
- ALL NEW BORE TO BE IN BACK 5' OF RIGHT OF WAY
- ALL VAULTS TO BE MOUNTED FLUSH TO GROUND
- BORE PIT TO BE FILLED SAME DAY
- VAULTS TO BE FILLED SAME DAY
- ALL HOLES TO BE TAMPED AND SODDED

ENGINEERED BY:



ENGINEERED FOR:



COMCAST
xfinity



LEGEND

UG	NEW UNDERGROUND
A	NEW AERIAL
A	NEW AERIAL OFF R/W
EC	EXISTING CONDUIT
UE	UTILITY EASEMENT
	EDGE OF TRAVEL
	SURVEY CENTERLINE
	RIGHT OF WAY
	DRIVEWAY
X	FENCE LINE
PL	PROPERTY LINE
	SIDEWALK
	RAILROAD
W	WATER
S	SEWER
G	GAS
SD	STORM DRAIN
T	TELCO
P	POWER
UNK	UNKNOWN UTILITY

SYMBOLS

P	NEW PEDESTAL	BRIDGE RAIL
V	NEW VAULT	
BP	NEW BORE PIT	NEW ANCHOR
P	EXT PEDESTAL	
V	EXT VAULT	EXT ANCHOR
PT	EXT TRANSFORMER	CULVERT
T	EXT TELCO	ADA RAMP
SD	STORM DRAIN	PS POWER SUPPLY
TL	STORM INLET	RB RAILROAD
TL	TRAFFIC LIGHT	SB SIGNAL BOX
⊗	EXT POWER POLE	R ²⁵ RISER
⊗	EXT POLE OFF R/W	G GAS MARKER
MH	EXT MANHOLE	SD STORM DRAIN
WV	WATER VAULT	○ FIRE HYDRANT

ABBREVIATIONS

EOT - EDGE OF TRAVEL
R/W - RIGHT OF WAY
S/W - SIDEWALK
C/L - CENTERLINE
D/W - DRIVEWAY
STA. - STATION NUMBER



NO SCALE

SHEET TOTALS

NEW AERIAL: 0'	NEW OVERLASH: 0'
NEW BORE: 634'	PULL EXT CONDUIT: 0'
NEW PED: 4	NEW VAULT: 2

PROJECT TOTALS

NEW AERIAL: 0'	NEW OVERLASH: 0'
NEW BORE: 25'963	PULL EXT CONDUIT: 0'
NEW PED: 106	NEW VAULT: 97

JOB #: JB0002643244

PROJECT NAME
MSLCCP477-UG-COUNTY


ADDRESS, CITY, STATE, ZIP
477 CROSSVINE PL MADISON, MS 39110

COUNTY: MADISON


SHEET 31 OF 32

NEW BORE CONSTRUCTION NOTES

- (1) 2" HDPE CONDUIT
- 4' MINIMUM DEPTH PARALLEL AT ALL POINTS
- 4' MINIMUM DEPTH ROAD CROSSINGS AT ALL POINTS
- MAINTAIN 12" SEPARATION FROM ALL EXT UTILITIES
- ALL NEW BORE TO BE IN BACK 5' OF RIGHT OF WAY
- ALL VAULTS TO BE MOUNTED FLUSH TO GROUND
- BORE PIT TO BE FILLED SAME DAY
- VAULTS TO BE FILLED SAME DAY
- ALL HOLES TO BE TAMPED AND SODDED

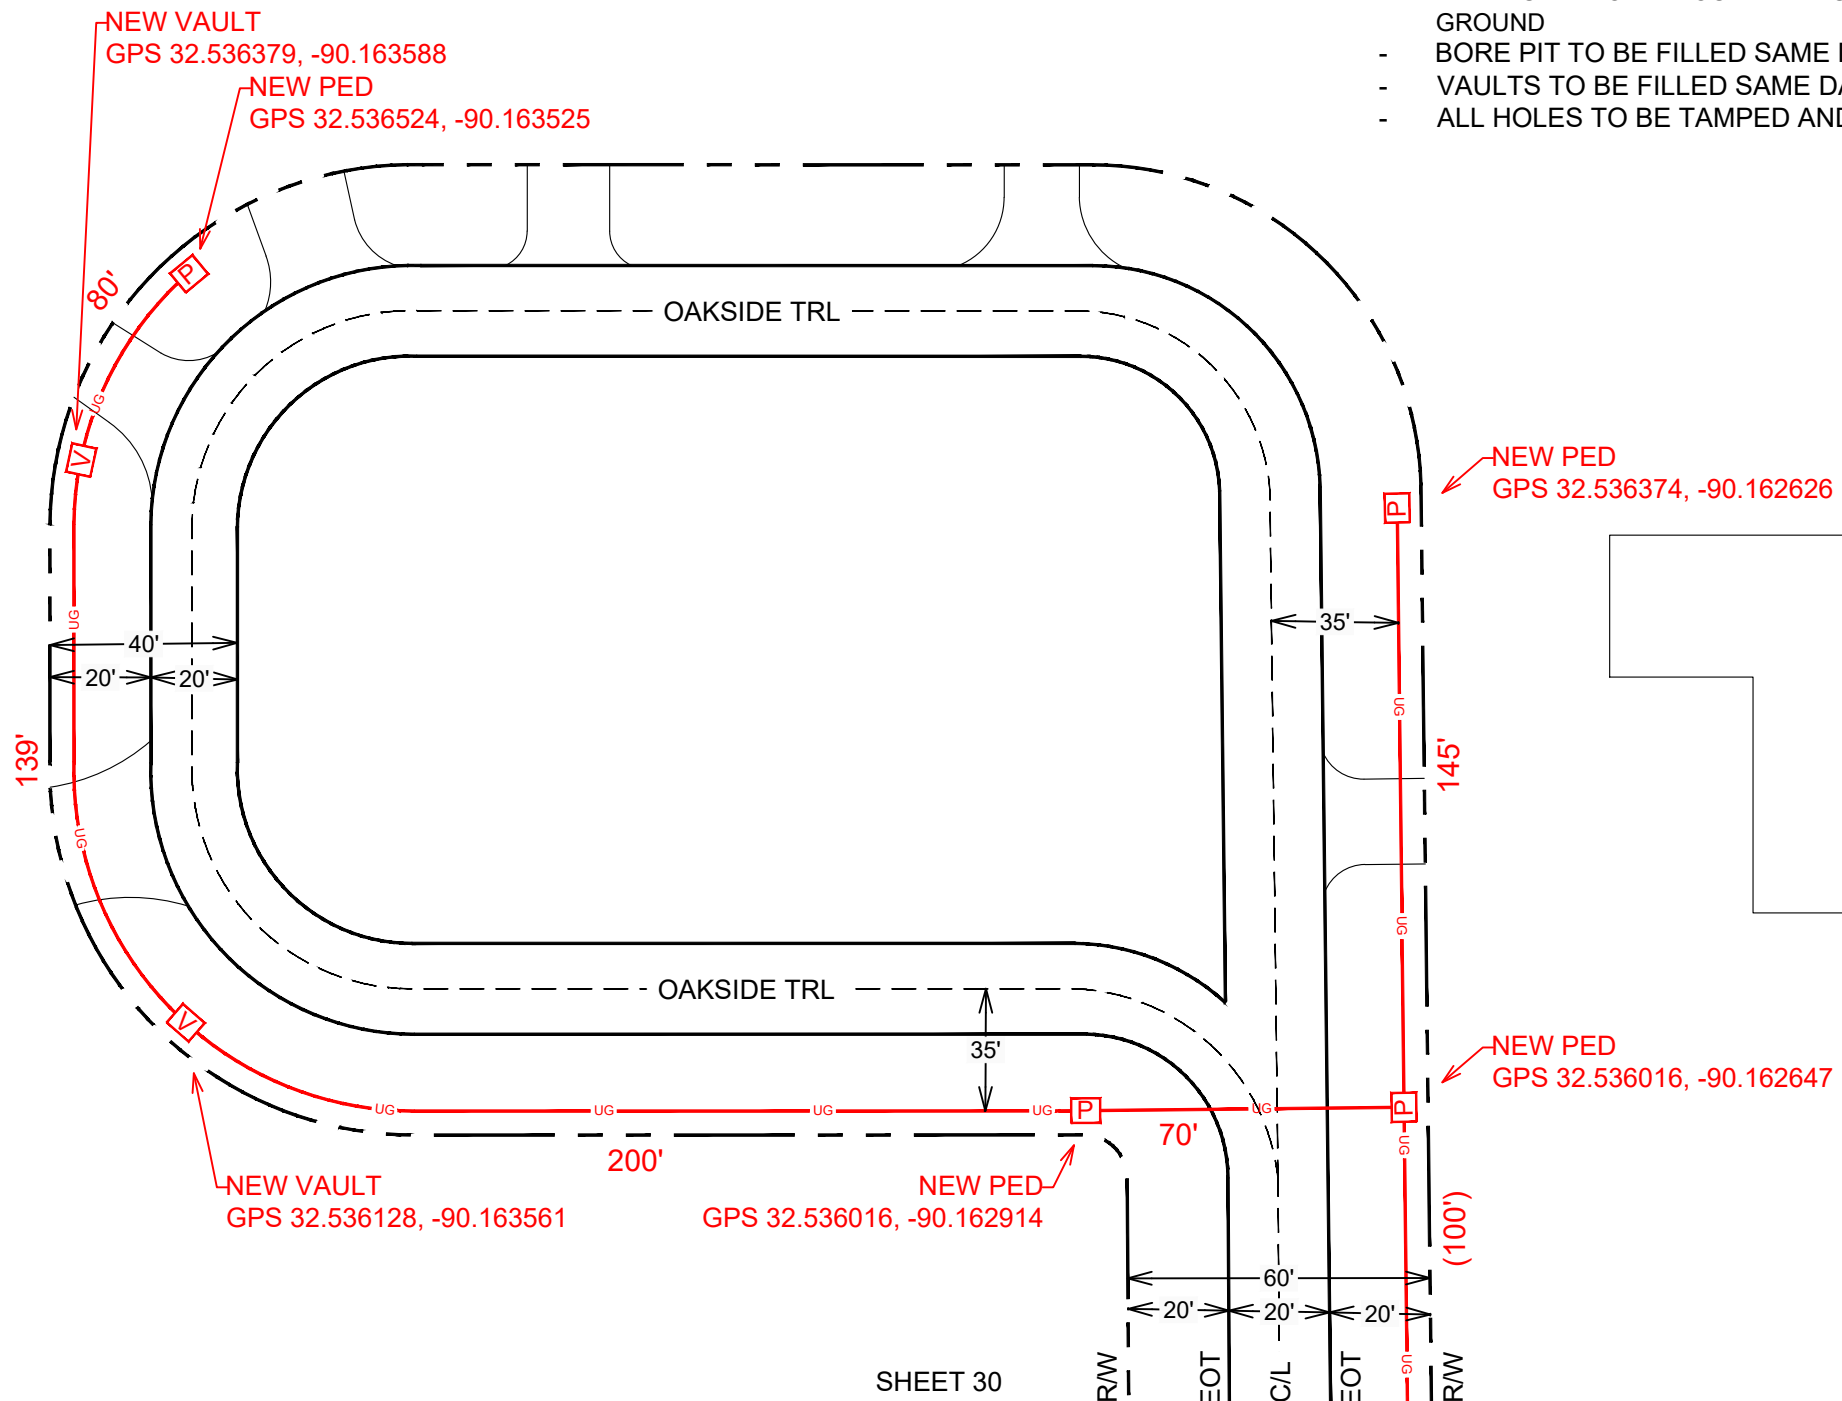


STATE HWY
TYPICAL AERIAL
HEIGHT

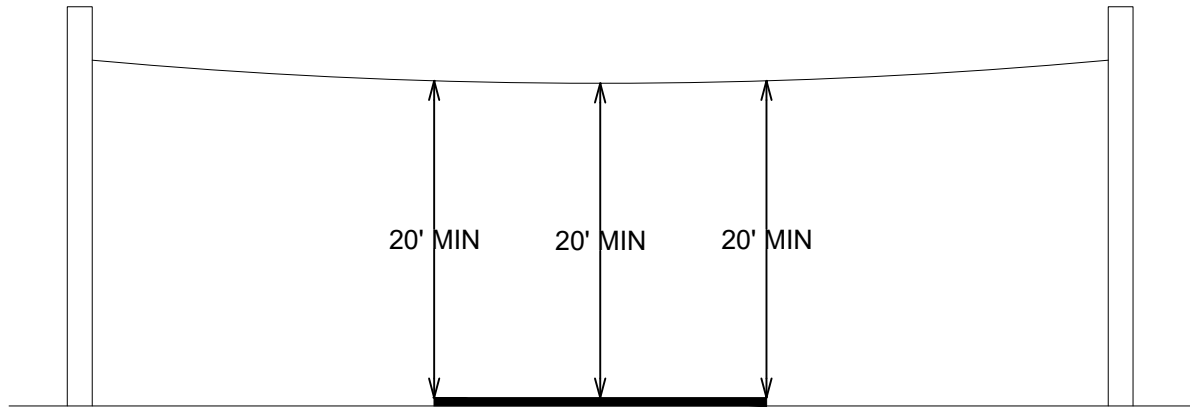


TYPICAL ROAD CROSSING
DEPTH



INTERSTATE
TYPICAL AERIAL
HEIGHT

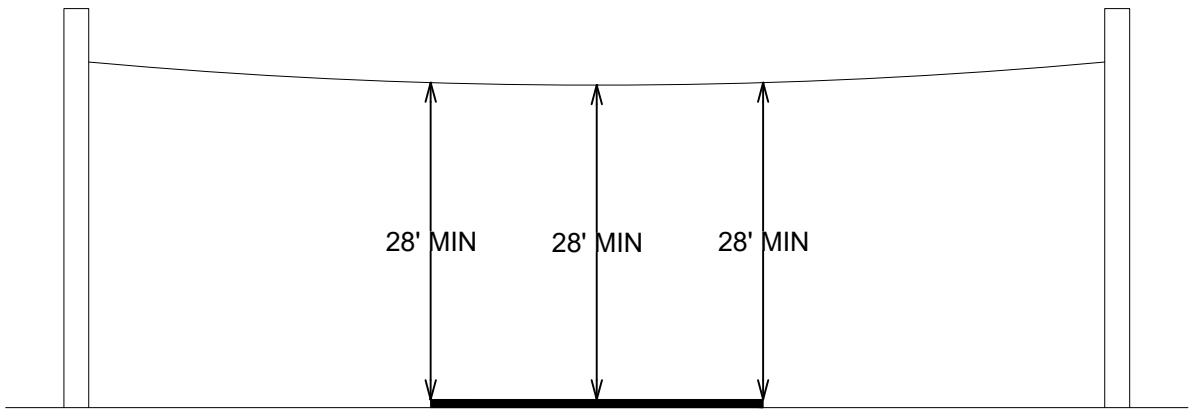

TYPICAL LONGITUDINAL BORE
DEPTH

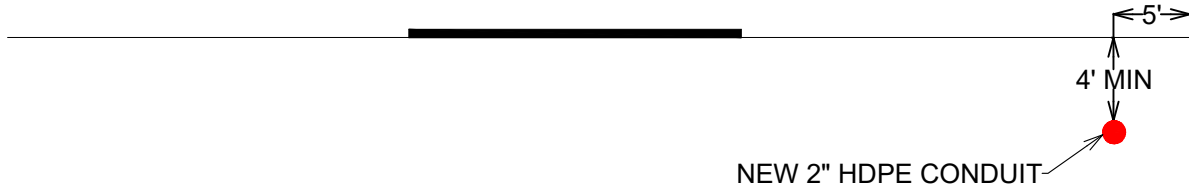

ENGINEERED BY:



ENGINEERED FOR:



COMCAST
xfinity



LEGEND

UG	NEW UNDERGROUND
A	NEW AERIAL
A	NEW AERIAL OFF R/W
EC	EXISTING CONDUIT
UE	UTILITY EASEMENT
—	EDGE OF TRAVEL
—	SURVEY CENTERLINE
—	RIGHT OF WAY
—	DRIVEWAY
x x	FENCE LINE
PL	PROPERTY LINE
—	SIDEWALK
	RAILROAD
W	WATER
S	SEWER
G	GAS
SD	STORM DRAIN
T	TELCO
P	POWER
UNK	UNKNOWN UTILITY

SYMBOLS

P	NEW PEDESTAL	BRIDGE RAIL
V	NEW VAULT	NEW ANCHOR
BP	NEW BORE PIT	EXT ANCHOR
P	EXT PEDESTAL	CULVERT
V	EXT VAULT	ADA RAMP
PT	EXT TRANSFORMER	PS
T	EXT TELCO	POWER SUPPLY
SD	STORM DRAIN	RR
SI	STORM INLET	RAILROAD
TL	TRAFFIC LIGHT	SIGNAL BOX
⊗	EXT POWER POLE	R
⊗	EXT POLE OFF R/W	G
MH	EXT MANHOLE	SD
WV	WATER VAULT	STORM DRAIN
		○
		FIRE HYDRANT

ABBREVIATIONS

EOT - EDGE OF TRAVEL
R/W - RIGHT OF WAY
S/W - SIDEWALK
C/L - CENTERLINE
D/W - DRIVEWAY
STA. - STATION NUMBER



NO SCALE

SHEET TOTALS

NEW AERIAL: 0'	NEW OVERLASH: 0'
NEW BORE: 0'	PULL EXT CONDUIT: 0'
NEW PED: 0'	NEW VAULT: 0'

PROJECT TOTALS

NEW AERIAL: 0'	NEW OVERLASH: 0'
NEW BORE: 25'963	PULL EXT CONDUIT: 0'
NEW PED: 106	NEW VAULT: 97

JOB #: JB0002643244

PROJECT NAME
MSLCCP477-UG-COUNTY

ADDRESS, CITY, STATE, ZIP
477 CROSSVINE PL MADISON, MS 39110

COUNTY: MADISON

SHEET 32 OF 32