

BOARD OF SUPERVISORS

MADISON COUNTY, MISSISSIPPI

Department of Engineering
Tim Bryan, P.E., PTOE, County Engineer

3137 South Liberty Street, Canton, MS 39046
Office (601) 855-5582 FAX (601) 859-5857

MEMORANDUM

August 14, 2026

To: Casey Brannon, Supervisor, District I
Trey Baxter, Supervisor, District II
Gerald Steen, Supervisor, District III
Karl Banks, Supervisor, District IV
Paul Griffin, Supervisor, District V

From: Tim Bryan, P.E., PTOE
County Engineer

Re: Telepak Networks/D.B.A. Cspire Fiber Permit
County Road Name, Willow Way

The Engineering Department recommends approval for Cspire to construct underground fiber optic internet utility, by method of directional bore, within the right of way of the county-maintained roads listed below.

- Willow Way
- Beechwood Court North
- Sugar Maple Place
- Eastern Cedar Drive
- Sycamore Way

CASEY BRANNON
District One

TREY BAXTER
District Two

GERALD STEEN
District Three

KARL M. BANKS
District Four

PAUL GRIFFIN
District Five



PERMIT APPLICATION FOR THE CONSTRUCTION OR ADJUSTMENT OF A UTILITY WITHIN COUNTY ROAD RIGHT-OF-WAY

Utility Information: Utility Name: _____

Address: _____ City/State/Zip: _____

Contact Person: _____ Contact's Phone: _____

Project Information: County Road Name: _____

(If located within more than one road right-of-way, use Appendix 1 for additional descriptions)

Beginning Location: _____ Ending Location: _____

Length of Project: _____ Section: _____ Township: _____ Range: _____

Description of Work: _____

☐ Check Box if Appendix 1 is to be included as a part of this Application

Whereas the above stated Utility makes application to the **Madison County Board of Supervisors** for a Construction Permit. Attached hereto are drawings and plans for the construction of the above facilities located within Madison County owned public rights-of-way. Once stamped by the Madison County Engineering Department, these plans shall not be changed or altered without written approval of the County Engineer, or his representative. A copy of the approved permit and plans shall be on-site at all times during construction.

The Applicant Utility shall comply with all policies, procedures and construction practices as outlined in *A Policy for The Accommodation of Utility Facilities within the Right-of-Way of all Public County Roads* (hereinafter referred to as the "Policy"), as adopted on November 1, 2005, by the **Madison County Board of Supervisors**, and which is hereby made a part of this Application Agreement.

If facilities are to be located within the Rights-of-Way of the County-Federal or State Aid System, Applicant Utility also agrees to comply with applicable provisions of *S.O.P. No. SA II-2-8, Accommodation of Utilities on Rights-of-Way*, issued by the State Aid Engineer and dated July 1, 2005.

The Applicant Utility understands and agrees that, except as herein granted, no right, title, claim, or easement to said road right-of-way is granted by the issuance of this permit. If this Utility is listed in the general provisions of the Policy, it will be adjusted to comply with same without cost to the County, unless the variance from the Policy has been approved by the granting of the Permit pursuant to this Application.

The Applicant Utility further understands that the Utility's engineering, plant, or other personnel will be responsible for the staking and construction supervision of the work set out above and as shown on the attached plans. If work impacts traffic in any way, the appropriate traffic control shall be installed per the *Manual of Uniform Traffic Control Devices*, Latest Edition.

The Applicant Utility understands that the County Engineer, or his representative, may issue a Stop Work Order at any time if it is deemed that site conditions are not suitable for construction or if any of the requirements of this permit are not being met.

Many County Roads have variable Rights-of-Way and/or no Right-of-Way at all and are maintained under a Prescriptive Easement. It is the sole responsibility of the Applicant Utility to verify the existence and limits of public rights-of-way. If none exists, it is the

responsibility of the Applicant Utility to acquire an easement for their Facilities from the applicable property owner(s). Madison County in no way verifies the limits of Right-of-Way as shown on the permit application.

The Applicant Utility shall be responsible for all future maintenance and repair of the facilities installed under this permit. The Applicant Utility shall make future adjustments to, or relocate, the facilities located within road or highway right-of-way when required for road or highway widening or other road or highway construction at no cost to Madison County. The Applicant Utility shall relocate said utilities within sixty (60) days of notification by County by registered mail, return receipt requested, unless otherwise designated by the County Engineer. Further, any maintenance, repair, or construction shall be done in such a manner as to occasion no unreasonable interference with the normal flow and safety to traffic and at the expense of the utility company. When reasonable care has been taken to locate said utility facilities within the right-of-way, the Applicant Utility understands that any damages caused by routine maintenance and construction by County forces shall be borne by the Applicant Utility.

The Applicant Utility further agrees to indemnify and hold Madison County harmless for any and all claims, accidents, damages, liabilities and expenses occasioned wholly, or in part, by any act or omission of applicant, its agents or employees. In case County shall, without fault on its own part, be made a party to any litigation commenced by or against applicant, then applicant shall protect and hold County harmless, and shall pay all costs, expenses and reasonable attorney's fees incurred or paid by County in connection with said litigation.

All underground facilities shall be installed at a depth equal to or greater than 48" below the lowest adjacent grade.

All pipes carrying liquid shall be encased under County maintained roads.

WITNESS the signature of the Applicant this the _____ day of _____, 20_____.

By: _____

(Applicant Signature)

Title: _____

Note: *Applicant must be an employee of the Utility named in this application. The Madison County Board of Supervisors will not recognize a Contractor, Subcontractor, Agent, or Consulting Engineer as the Applicant. Utility Company shall be fully responsible for all work performed under this application.*

I, or my authorized representative, have reviewed this application and determined that the drawing, sketches, and plans submitted by the Applicant meet the requirements of *A Policy for The Accommodation of Utility Facilities within the Right-of-Way of all Public County Roads.*

APPROVED

By Tim Bryan at 9:16 pm, Sep 02, 2026

Tim Bryan, P.E.
County Engineer

AGREED TO AND APPROVED BY:

Madison County Board President

Date: _____

ENTERED INTO THE MINUTES OF THE BOARD OF SUPERVISORS OF MADISON COUNTY, MISSISSIPPI ON THIS

_____ DAY OF _____, 20_____.

Appendix 1

County Road Name: _____

Beginning Location: _____ Ending Location: _____

Length of Project: _____ Section: _____ Township: _____ Range: _____

Description of Work: _____

County Road Name: _____

Beginning Location: _____ Ending Location: _____

Length of Project: _____ Section: _____ Township: _____ Range: _____

Description of Work: _____

County Road Name: _____

Beginning Location: _____ Ending Location: _____

Length of Project: _____ Section: _____ Township: _____ Range: _____

Description of Work: _____

County Road Name: _____

Beginning Location: _____ Ending Location: _____

Length of Project: _____ Section: _____ Township: _____ Range: _____


Description of Work: _____

County Road Name: _____

Beginning Location: _____ Ending Location: _____


Length of Project: _____ Section: _____ Township: _____ Range: _____

Description of Work: _____

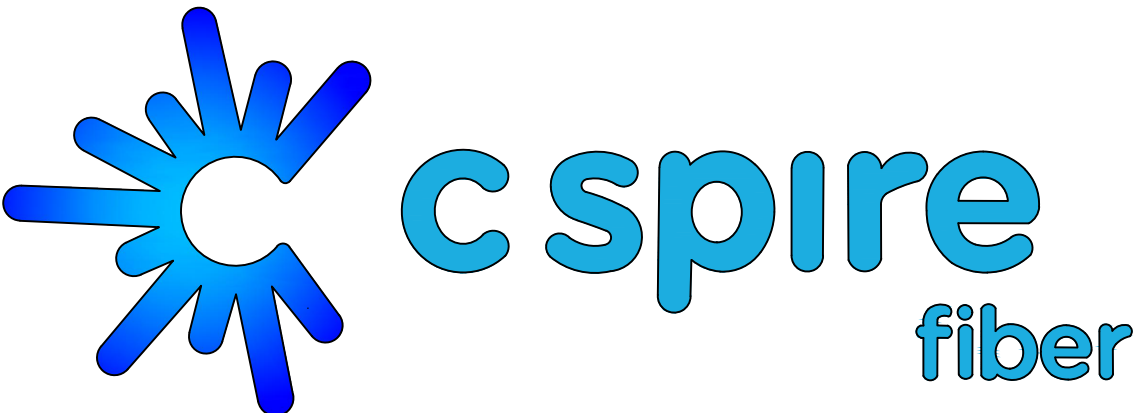

WOODSCAPE OF OAKFIELD

CITY OF GLUCKSTADT
MADISON, MISSISSIPPI
08/07/2026

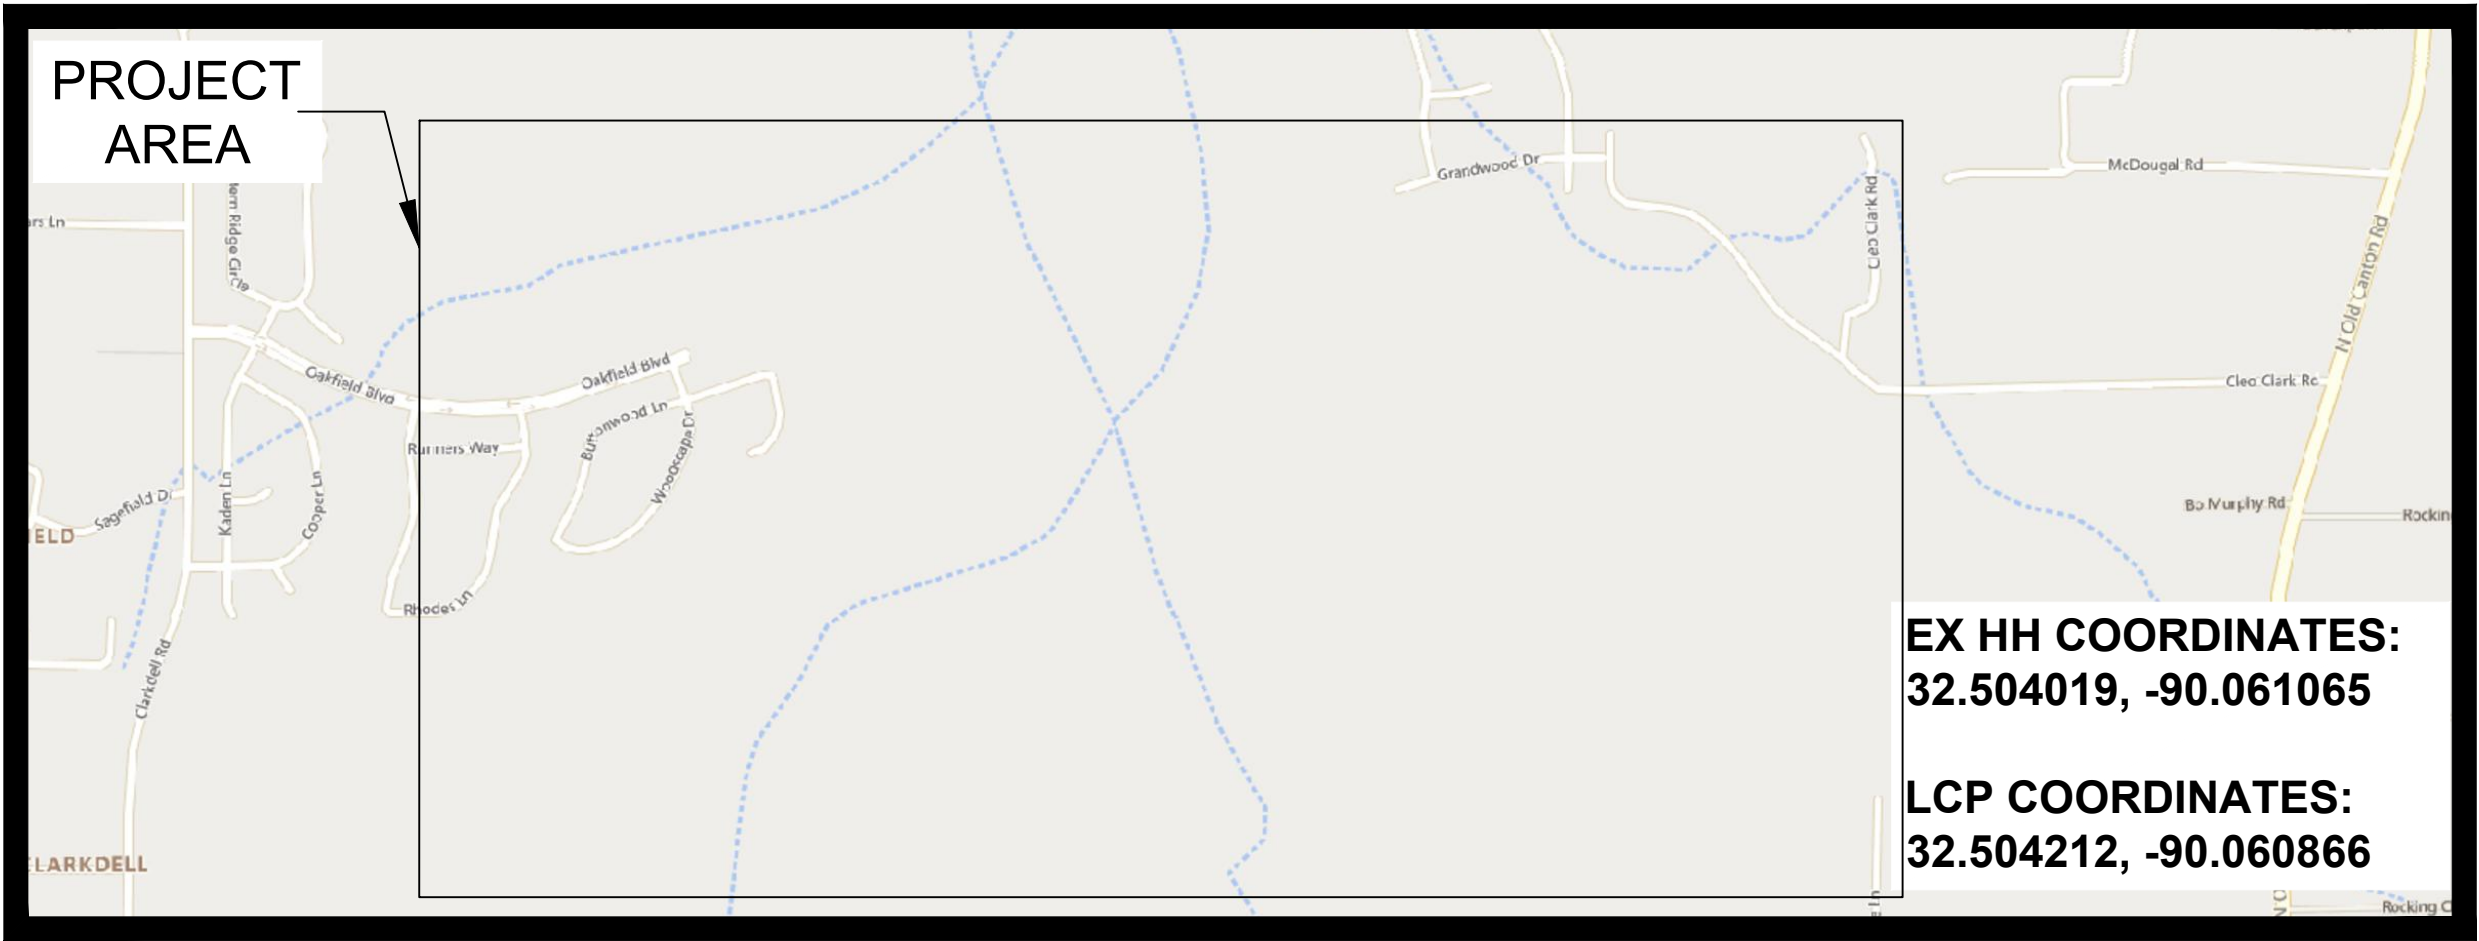

DUCT DETAIL LEGEND	
1	BLUE DUCT
2	ORANGE DUCT
3	GREEN DUCT
4	BROWN DUCT

NOTE:
SOME ROADS, THE CITY HAS NO CURRENT RECORDED RIGHT-OF-WAY. THE AFFECTED ROADS ARE SHOWN AS APPARENT RIGHT-OF-WAY. PERMISSION TO PLACE FIBER 5' OFF OF EDGE OF PAVEMENT REQUIRED.

PERMITS REQUIRED	
CITY :	N/A
COUNTY :	N/A
MDOT :	N/A
FEDERAL :	N/A
RAILROAD :	N/A
PRIVATE R/W :	N/A
MISC :	N/A

HOUSE COUNT	
OCCUPIED:	0
VACANT :	91
TOTAL :	91


MILEAGE	1.21
LOTS PER MILE	75.21

PREPARED BY:

DELTA FIBER



GLUCKSTADT
MADISON, MISSISSIPPI

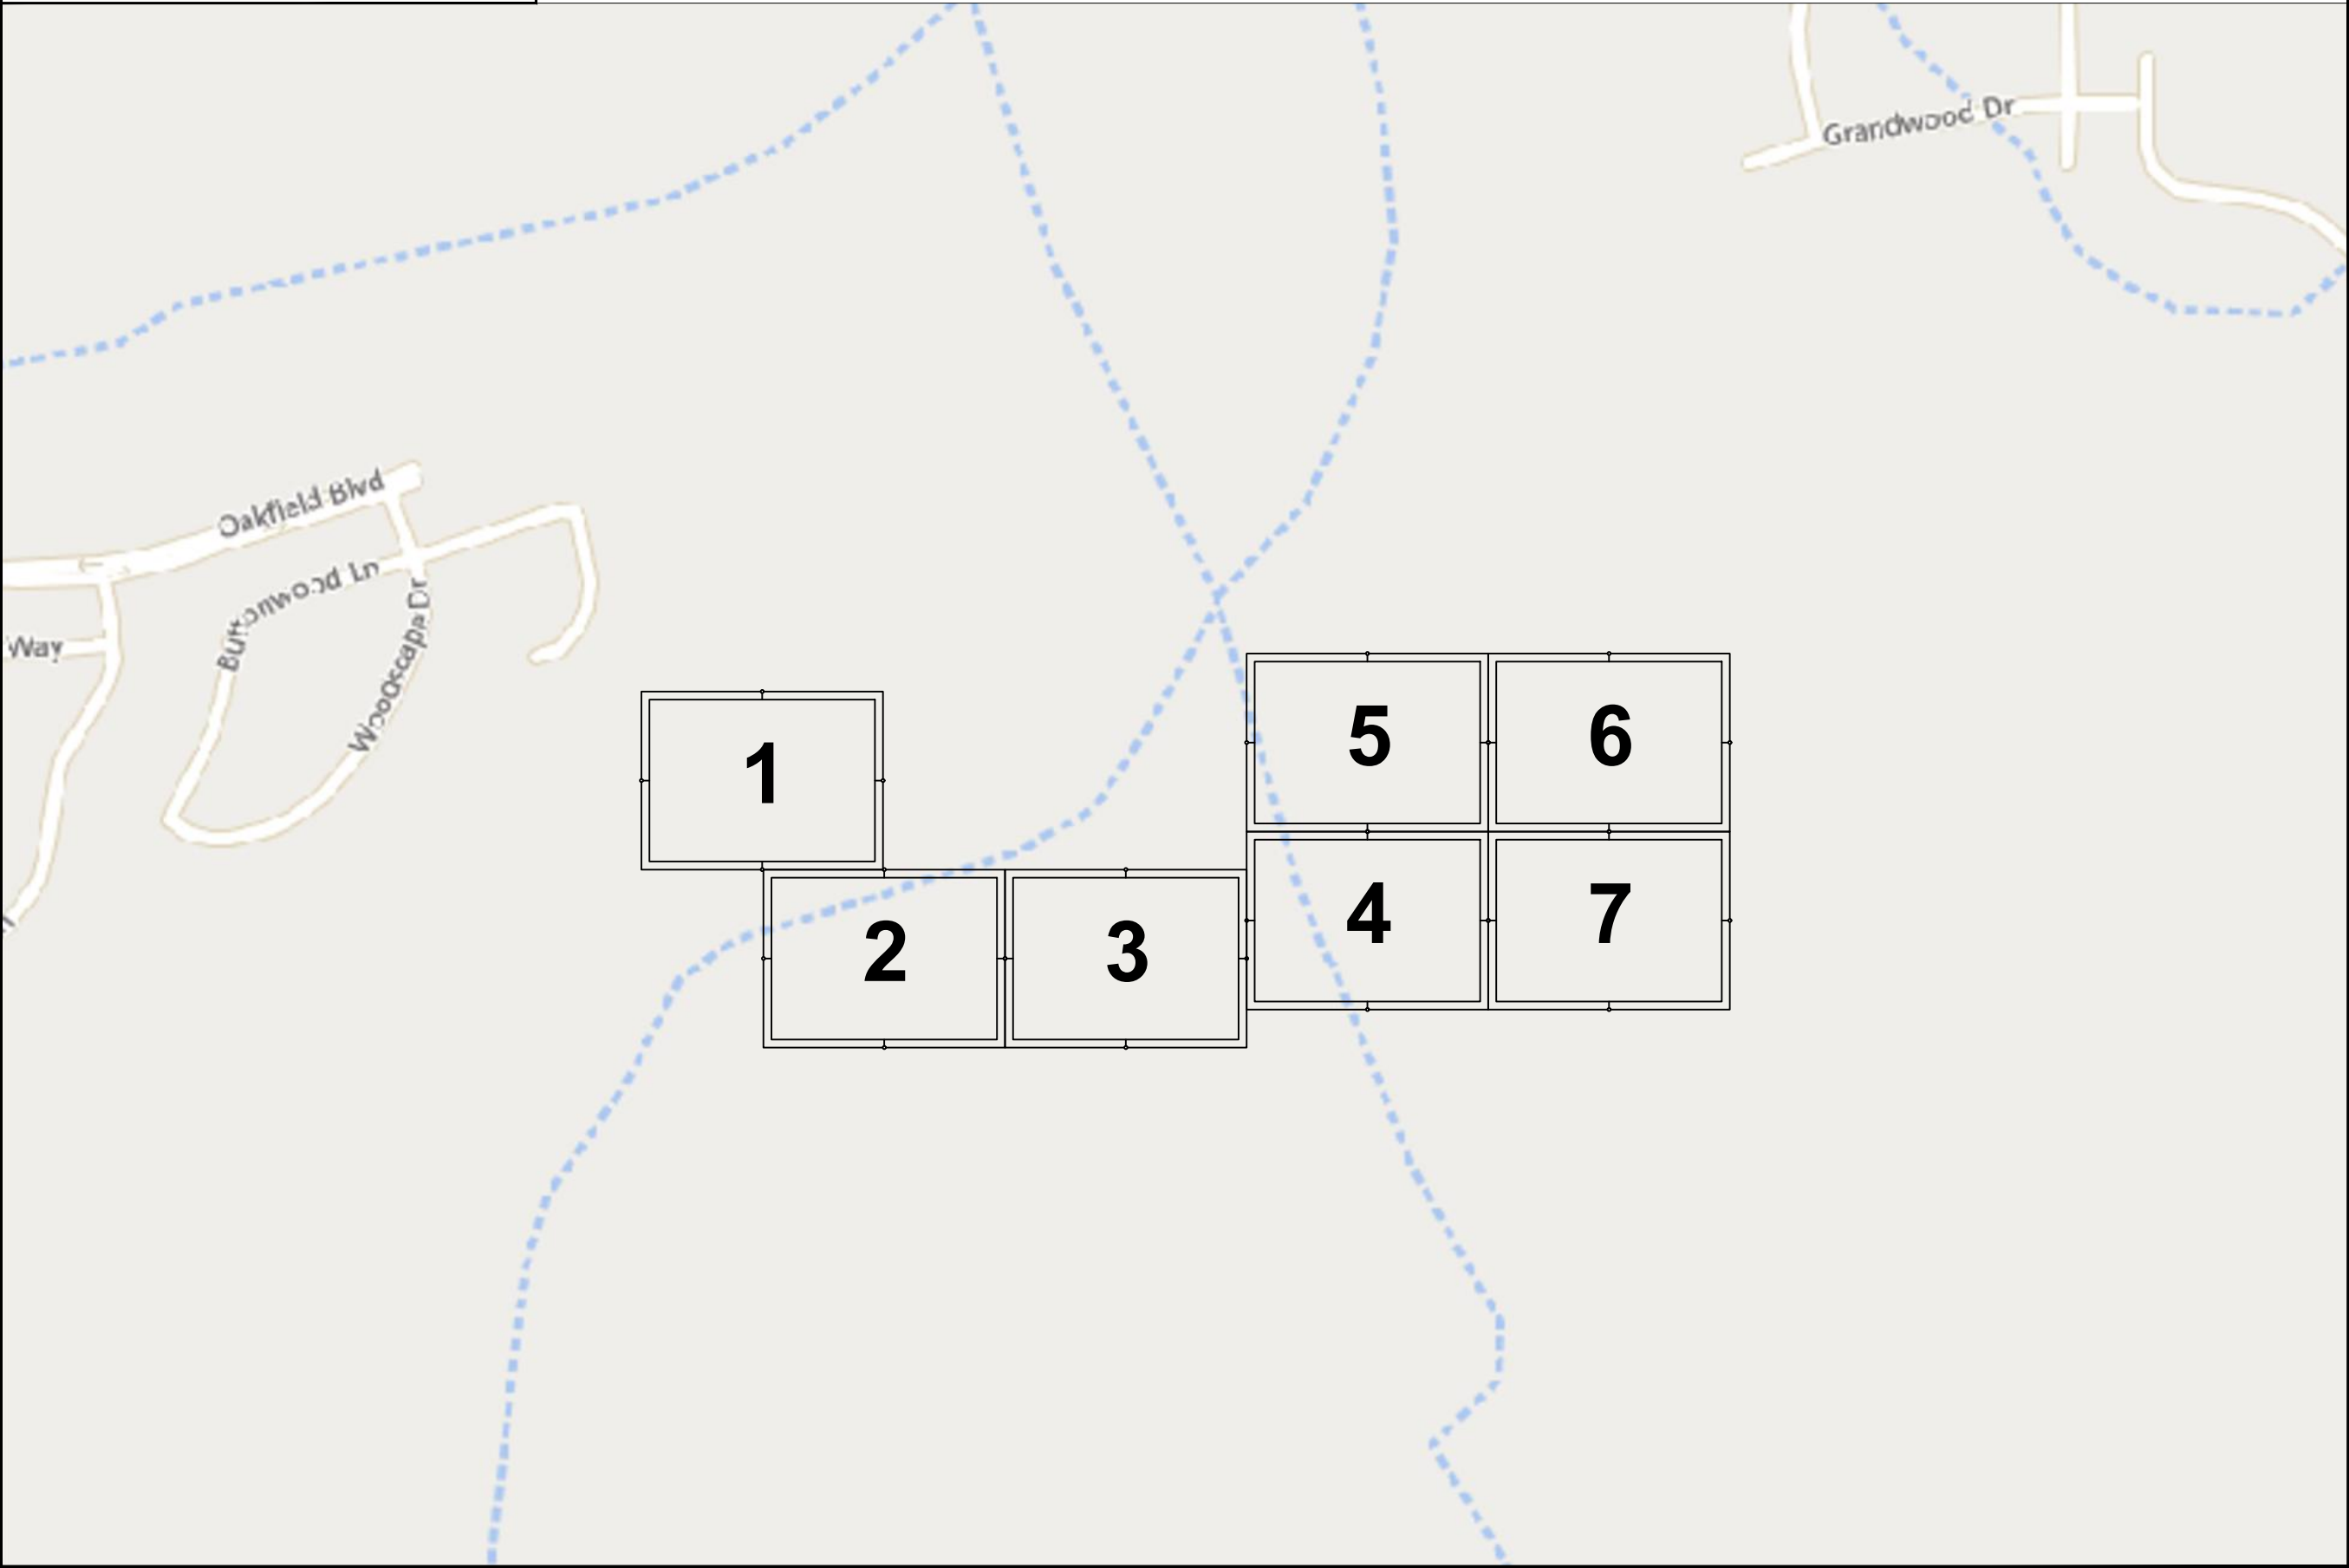

JOB DESCRIPTION

PROJECT NAME	
WOODSCAPE OF OAKFIELD	
PROJECT CITY	
GLUCKSTADT	
SHEET	DESCRIPTION
MK1	CONSTRUCTION
SCALE	DRAWN BY
NTS	DELTA FIBER

MATERIALS LIST

ITEM	DESCRIPTION	QTY.
1	MINI OTE 2 PORT	
2	MINI OTE 4 PORT	
3	MINI OTE 8 PORT	
4	12 CT FOC	
5	12 CT FOC LOOP	
6	12 CT FOC TAIL	
7	24 CT MICRO	
8	24 CT MICRO LOOP	
9	24 CT MICRO TAIL	
10	48 CT MICRO	
11	48 CT MICRO LOOP	
12	48 CT MICRO TAIL	
13	72 CT MICRO	
14	72 CT MICRO LOOP	
15	72 CT MICRO TAIL	
16	96 CT MICRO	
17	96 CT MICRO LOOP	
18	96 CT MICRO TAIL	
19	144 CT MICRO	
20	144 CT MICRO LOOP	
21	144 CT MICRO TAIL	
22	144 CT MICRO FEEDER	
23	144CT M/FEEDER LOOP	
24	144CT M/FEEDER TAIL	
25	288 CT MICRO	
26	288 CT MICRO LOOP	
27	288 CT MICRO TAIL	
28	288 CT MICRO FEEDER	
29	288 CT M/FEEDER LOOP	
30	288 CT M/FEEDER TAIL	
31	BDO144P LCP	
32	BDO288P LCP	
33	BDO432P LCP	
34	BDO576P LCP	
35	FLOWER POT	
36	UH2.5	
37	UH2.5 W/22k LID	
38	UH3	
39	UH4	
40	UH5	
41	1-1.00"SDR 13.5-TR WRE	
42	2-1.00"SDR 13.5-TR WRE	
43	3-1.00"SDR 13.5-TR WRE	
44	1-18/14-2 WAY	
45	1-18/14-4 WAY	
46	EXISTING PIPE	
47	TYCO "A" SPLICE CASE	
48	TYCO "B" SPLICE CASE	
49	TYCO "D" SPLICE CASE	
50	GROUND ROD	
51	OTE SPLICES	
52	NON-OTE SPLICES	
53	BM53FA	

MAP NUMBER

PREPARED BY



PREPARED FOR



DISCLAIMER

EXCEPT AS MAY BE OTHERWISE PROVIDED BY CONTRACT, THESE DRAWINGS AND SPECIFICATIONS SHALL REMAIN THE PROPERTY OF CSPIRE FIBER, BEING ISSUED IN STRICT CONFIDENCE AND SHALL NOT BE REPRODUCED, COPIED, OR USED FOR ANY PURPOSE WITHOUT SPECIFIC WRITTEN PERMISSION.


NOTIFY ALL UTILITIES 72 HOURS PRIOR TO CONSTRUCTION ACTIVITY.
ONE CALL SYSTEM @ 1-800-227-6477




GLUCKSTADT
MADISON

FLOWER POT (9.5x12)


VAULT WITH
NON-ADJUSTABLE
PC RING

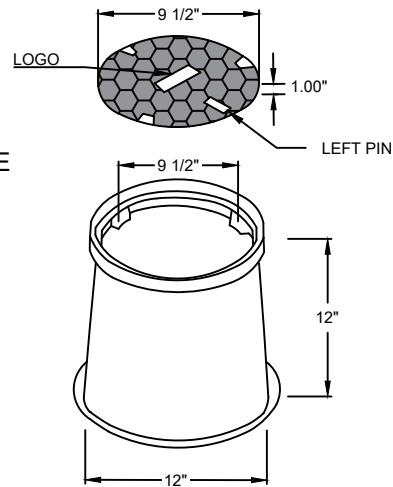


UH-2.5 (13x24x18)

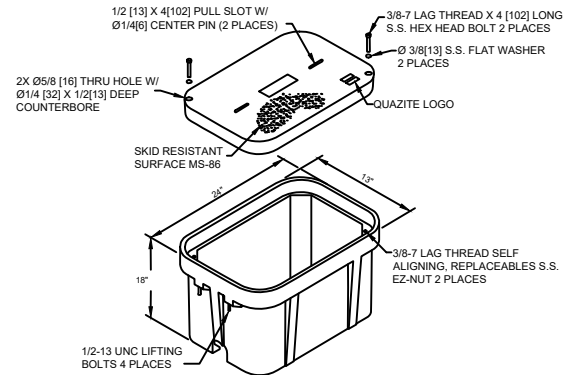

UH-3 (24x36x24)

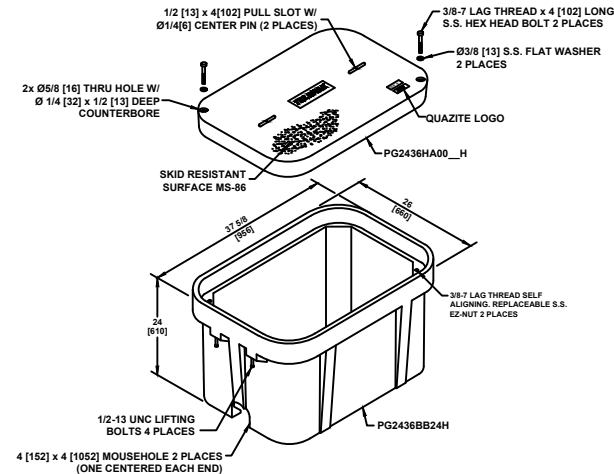


TYPICAL VAULT HAND HOLE INSTALLATION PROCEDURES AT BUILDING ENTRIES

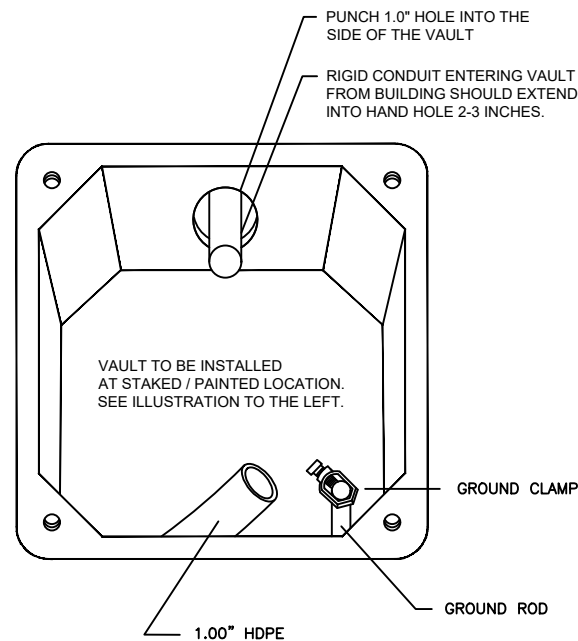

VAULT INSTALLATION LOCATION WILL BE MARKED
BY A STAKE AND/OR PAINT. CSPIRE/ OSP WILL
INSTALL CONDUIT 8\"/>

TYPICAL VAULT INSTALLATION

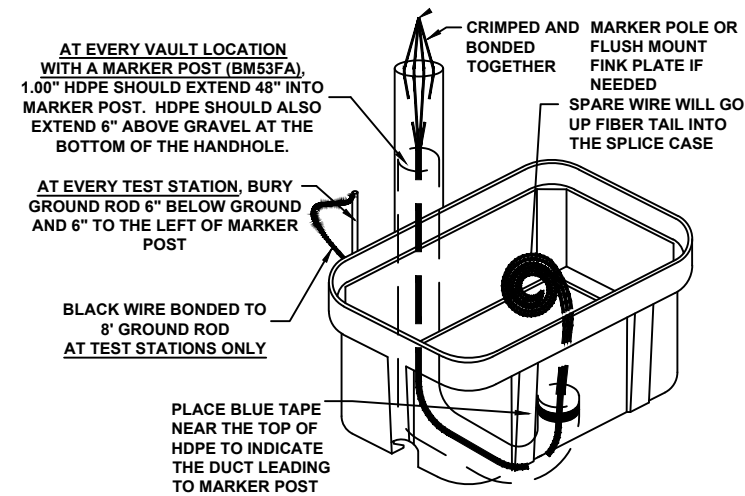

NOTES:

1. THIS ASSEMBLY IS RATED FOR A STATIC DESIGN LOAD OF 15,000 LBS. [66,720 N] OVER A 10 [254] X 10 [254] AREA AND MUST PASS A MIN. STATIC TEST LOAD OF 20,00 LBS. [100,085 N].
2. ALL ENCLOSURES, BOXES AND COVERS, ARE REQUIRED TO CONFORM TO ALL TEST PROVISIONS OF ANSI/SCTE 77 2007 "SPECIFICATION FOR UNDERGROUND ENCLOSURE INTEGRITY" AS MANUFACTURED BY QUAZITE OR EQUIVALENT WITH TELEPAK NETWORK'S ENGINEER'S SIGNED APPROVAL. THE COVERS MUST BE RATED FOR TIER 15 APPLICATIONS AND BOXES RATED FOR TIER 22 APPLICATIONS AND IN NO ASSEMBLY CAN THE COVER DESIGN LOAD EXCEED THE DESIGN LOAD OF THE BOX. ALL COMPONENTS IN AN ASSEMBLY (BOX & COVER) ARE MANUFACTURED USING MATCHED SURFACE TOOLING. ALL COVERS ARE REQUIRED TO HAVE A MINIMUM COEFFICIENT OF FRICTION OF 0.50 IN ACCORDANCE WITH ASTM C 1028 AND HAVE TIER 15 AND "TELEPAK NETWORKS 800-342-3716" EMBOSSED ON THE TOP SURFACE. ALL COVER BOLTS TO BE SELF-CLEANING AUGER BOLT ASSEMBLIES.

PIGTAILS ARE TO BE INSTALLED AT TEST STATION (T.S.) ONLY.

HANDHOLES ARE TO BE INSTALLED A MINIMUM OF THREE FEET
FROM ANY UTILITY OR POWER POLE.

BOXES (Nestable)

DESCRIPTION	DESIGN/TEST LOAD#
VAULT 24x36x24	20,000 LBS
VAULT 13x24x18	20,000 LBS
VAULT (ROUND) 9.5x12	20,000 LBS

DIMENSIONS ARE IN INCHES OR MILLIMETERS IN BRACKETS UNLESS OTHERWISE NOTED.

ALL CABLE WILL BE PLACED BY METHOD OF
DIRECTIONAL BORE MIN 2' OFF ROW OR EASEMENT
@ 42" DOC UNLESS OTHERWISE NOTED.

NOTIFY ALL UTILITIES 72 HOURS PRIOR
TO CONSTRUCTION ACTIVITY.
ONE CALL SYSTEM @ 1-800-227-6477

JOB DESCRIPTION

PROJECT NAME	WOODSCAPE OF OAKFIELD
PROJECT CITY	GLUCKSTADT
SHEET	DESCRIPTION
TYPICALS	CONSTRUCTION
SCALE	DRAWN BY
NTS	DELTA FIBER

MATERIALS LIST

ITEM	DESCRIPTION	QTY.
1	MINI OTE 2 PORT	
2	MINI OTE 4 PORT	
3	MINI OTE 8 PORT	
4	12 CT FOC	
5	12 CT FOC LOOP	
6	12 CT FOC TAIL	
7	24 CT MICRO	
8	24 CT MICRO LOOP	
9	24 CT MICRO TAIL	
10	48 CT MICRO	
11	48 CT MICRO LOOP	
12	48 CT MICRO TAIL	
13	72 CT MICRO	
14	72 CT MICRO LOOP	
15	72 CT MICRO TAIL	
16	96 CT MICRO	
17	96 CT MICRO LOOP	
18	96 CT MICRO TAIL	
19	144 CT MICRO	
20	144 CT MICRO LOOP	
21	144 CT MICRO TAIL	
22	144 CT MICRO FEEDER	
23	144CT M/FEEDER LOOP	
24	144CT M/FEEDER TAIL	
25	288 CT MICRO	
26	288 CT MICRO LOOP	
27	288 CT MICRO TAIL	
28	288 CT MICRO FEEDER	
29	288 CT M/FEEDER LOOP	
30	288 CT M/FEEDER TAIL	
31	BDO144P LCP	
32	BDO288P LCP	
33	BDO432P LCP	
34	BDO576P LCP	
35	FLOWER POT	
36	UH2.5	
37	UH2.5 W/22k LID	
38	UH3	
39	UH4	
40	UH5	
41	1-1.00"SDR 13.5-TR WRE	
42	2-1.00"SDR 13.5-TR WRE	
43	3-1.00"SDR 13.5-TR WRE	
44	1-18/14-2 WAY	
45	1-18/14-4 WAY	
46	EXISTING PIPE	
47	TYCO "A" SPLICE CASE	
48	TYCO "B" SPLICE CASE	
49	TYCO "D" SPLICE CASE	
50	GROUND ROD	
51	OTE SPLICES	
52	NON-OTE SPLICES	
53	BM53FA	

MAP NUMBER

PREPARED BY



PREPARED FOR



DISCLAIMER

EXCEPT AS MAY BE OTHERWISE PROVIDED BY
CONTRACT, THESE DRAWINGS AND SPECIFICATIONS
SHALL REMAIN THE PROPERTY OF CSPIRE FIBER.
BEING ISSUED IN STRICT
CONFIDENCE AND SHALL NOT BE REPRODUCED,
COPIED, OR USED FOR ANY PURPOSE
WITHOUT SPECIFIC WRITTEN PERMISSION.



GLUCKSTADT
MADISON

SYMBOLS KEY

JOB DESCRIPTION

PROJECT NAME	
WOODSCAPE OF OAKFIELD	
PROJECT CITY	
GLUCKSTADT	
SHEET	DESCRIPTION
LEGEND	CONSTRUCTION
SCALE	DRAWN BY
NTS	DELTA FIBER

MATERIALS LIST

ITEM	DESCRIPTION	QTY.
1	MINI OTE 2 PORT	
2	MINI OTE 4 PORT	
3	MINI OTE 8 PORT	
4	12 CT FOC	
5	12 CT FOC LOOP	
6	12 CT FOC TAIL	
7	24 CT MICRO	
8	24 CT MICRO LOOP	
9	24 CT MICRO TAIL	
10	48 CT MICRO	
11	48 CT MICRO LOOP	
12	48 CT MICRO TAIL	
13	72 CT MICRO	
14	72 CT MICRO LOOP	
15	72 CT MICRO TAIL	
16	96 CT MICRO	
17	96 CT MICRO LOOP	
18	96 CT MICRO TAIL	
19	144 CT MICRO	
20	144 CT MICRO LOOP	
21	144 CT MICRO TAIL	
22	144 CT MICRO FEEDER	
23	144CT M/FEEDER LOOP	
24	144CT M/FEEDER TAIL	
25	288 CT MICRO	
26	288 CT MICRO LOOP	
27	288 CT MICRO TAIL	
28	288 CT MICRO FEEDER	
29	288 CT M/FEEDER LOOP	
30	288 CT M/FEEDER TAIL	
31	BDO144P LCP	
32	BDO288P LCP	
33	BDO432P LCP	
34	BDO576P LCP	
35	FLOWER POT	
36	UH2.5	
37	UH2.5 W/22k LID	
38	UH3	
39	UH4	
40	UH5	
41	1-1.00"SDR 13.5-TR WRE	
42	2-1.00"SDR 13.5-TR WRE	
43	3-1.00"SDR 13.5-TR WRE	
44	1-18/14-2 WAY	
45	1-18/14-4 WAY	
46	EXISTING PIPE	
47	TYCO "A" SPLICE CASE	
48	TYCO "B" SPLICE CASE	
49	TYCO "D" SPLICE CASE	
50	GROUND ROD	
51	OTE SPLICES	
52	NON-OTE SPLICES	
53	BM53FA	

MAP NUMBER

PREPARED BY



PREPARED FOR



DISCLAIMER

EXCEPT AS MAY BE OTHERWISE PROVIDED BY CONTRACT, THESE DRAWINGS AND SPECIFICATIONS SHALL REMAIN THE PROPERTY OF CSPIRE FIBER, BEING ISSUED IN STRICT CONFIDENCE AND SHALL NOT BE REPRODUCED, COPIED, OR USED FOR ANY PURPOSE WITHOUT SPECIFIC WRITTEN PERMISSION.

ALL CABLE WILL BE PLACED BY METHOD OF DIRECTIONAL BORE MIN 2' OFF ROW OR EASEMENT @ 42" DOC UNLESS OTHERWISE NOTED.

NOTIFY ALL UTILITIES 72 HOURS PRIOR TO CONSTRUCTION ACTIVITY.
ONE CALL SYSTEM @ 1-800-227-6477

LEGEND

DIRECTIONAL BORE	DB
AERIAL CABLE	
PLOW OR BURIED CABLE	
DIRECTIONAL BORE 5" HDPE	DB
PVC OR SPLIT PVC CONDUIT	
ASTMA 139 GRADE B STEEL	
JACK AND BORE	
CORE BORE	
EXISTING TELEPAK CABLE	
HANDHOLE	
HANDHOLE (CABLE IN HDPE)	
HH (CABLE IN PVC CONDUIT)	
HANDHOLE (CABLE IN GSP CONDUIT)	
FLOWER POT	H
MANHOLE (CABLE IN HDPE)	
MANHOLE (CABLE IN PVC CONDUIT)	
MANHOLE (CABLE IN BSP/GSP CONDUIT)	
H-FRAME	H
BORE PIT	
LIGHTNING ARRESTOR	⚡ LIGHTNING ARRESTOR
AC/DC FILTER PROTECTION	F AC/DC FILTER PROTECTION
ALUMINUM HUB STYLE MARKER	
STEEL MARKER	
FLAT COMPOSOLITE MARKER	
TUBULAR MARKER	
RIGHT-OF-WAY MARKER	
RIGHT-OF-WAY PIN	
MILE POST MARKER NOTE: DASHED = (NOT FOUND IN FIELD)	15 15

RAILROAD TRACKS	
AUXILLARY TRACKS	
CENTERLINE	
WOOD LINE	
DITCH LINE	
TOP OF SLOPE	TOP OF SLOPE
TOE OF SLOPE	TOE OF SLOPE
AERIAL UTILITY (ELECTRIC)	E
UNDERGROUND UTILITY (TELEPHONE) (PARTIAL CAPSULE INDICATES COVER DEPTH IN INCHES)	TEL (15")
CAUTION NOTES	CAUTION GAS X-ING CAUTION GAS X-ING CAUTION WATER X-ING
WATER VALVE	
WATER METER	
GAS VALVE	
FIRE HYDRANT	
STORM DRAIN	
SEWER MANHOLE	S
CULVERT	
BOX CULVERT	
CITY, COUNTY OR STATE BOUNDARY LINE	
R.R. CROSSING SIGNAL	
R.R. SIGNAL ARM	
U/G TRANSFORMER	
STREET/SIGNAL LIGHT	
PARKING METER	
STEEL/WOOD POST	
SIGN	
FENCE LINE	
TELEPHONE/CATV PED	
TREE	
BUSH	
PUSH BRACE	30'-5-84 PB
JOINT USE POLE	
TELEPHONE POLE	
CONCRETE POLE	
STEEL POLE	
POWER POLE	
TRANSFORMER POLE	
GROUND WIRE	
BOND AND GROUND	B&G

PROPERTY LINE	
EDGE OF PAVEMENT	EOP EOP
BACK OF CURB	BOC BOC
WHITE LINE	W/L W/L
RIGHT-OF-WAY LINE	
TAX DISTRICT BOUNDARY	T038-42 51762A
PROBE (DEPTH AS INDACATED)	42" P.T.F. 187
PERMIT TRACKING FORM IDENTIFIER	

DELTA FIBER TYPICAL LINETYPES


1-1.00 HDPE	(1)1.00 HDPE (1)1.00 HDPE (1)1.00 HDPE (1)1.00 HDPE (1)1.00 HDPE
2-1.00 HDPE	(2)1.00 HDPE (2)1.00 HDPE (2)1.00 HDPE (2)1.00 HDPE (2)1.00 HDPE
3-1.00 HDPE	(3)1.00 HDPE (3)1.00 HDPE (3)1.00 HDPE (3)1.00 HDPE (3)1.00 HDPE
18/14 4 WAY	18/14 4 WAY 18/14 4 WAY 18/14 4 WAY 18/14 4 WAY 18/14 4 WAY
18/14 2 WAY	18/14 2 WAY 18/14 2 WAY 18/14 2 WAY 18/14 2 WAY 18/14 2 WAY
EXIST PIPE	EXIST PIPE EXIST PIPE EXIST PIPE EXIST PIPE EXIST PIPE
12CT FOC	12CT FOC 12CT FOC 12CT FOC 12CT FOC 12CT FOC
24CT MICRO	24CT MICRO 24CT MICRO 24CT MICRO 24CT MICRO 24CT MICRO
48CT MICRO	48CT MICRO 48CT MICRO 48CT MICRO 48CT MICRO 48CT MICRO
72CT MICRO	72CT MICRO 72CT MICRO 72CT MICRO 72CT MICRO 72CT MICRO
96CT MICRO	96CT MICRO 96CT MICRO 96CT MICRO 96CT MICRO 96CT MICRO
144CT MICRO	144CT MICRO 144CT MICRO 144CT MICRO 144CT MICRO 144CT MICRO
288CT MICRO	288CT MICRO 288CT MICRO 288CT MICRO 288CT MICRO 288CT MICRO
24CT MICRO/T	24CT MICRO-T 24CT MICRO-T 24CT MICRO-T 24CT MICRO-T 24CT MICRO-T
48CT MICRO/T	48CT MICRO-T 48CT MICRO-T 48CT MICRO-T 48CT MICRO-T 48CT MICRO-T
72CT MICRO/T	72CT MICRO-T 72CT MICRO-T 72CT MICRO-T 72CT MICRO-T 72CT MICRO-T
96CT MICRO/T	96CT MICRO-T 96CT MICRO-T 96CT MICRO-T 96CT MICRO-T 96CT MICRO-T
144CT MICRO/T	144CT MICRO-T 144CT MICRO-T 144CT MICRO-T 144CT MICRO-T 144CT MICRO-T
288CT MICRO/T	288CT MICRO-T 288CT MICRO-T 288CT MICRO-T 288CT MICRO-T 288CT MICRO-T

RIGHT OF WAY	R/W
DRIVEWAY	
EDGE OF PAVEMENT	
CENTERLINE OF ROAD	
DROPS TO HOUSES	
AERIAL IMAGES	
PROPERTY LINE	PL PL PL
UTILITY EASEMENT	UTIL ESMT
SIDEWALK	



GLUCKSTADT
MADISON

Figure 6H-3. Work on Shoulders (TA-3)

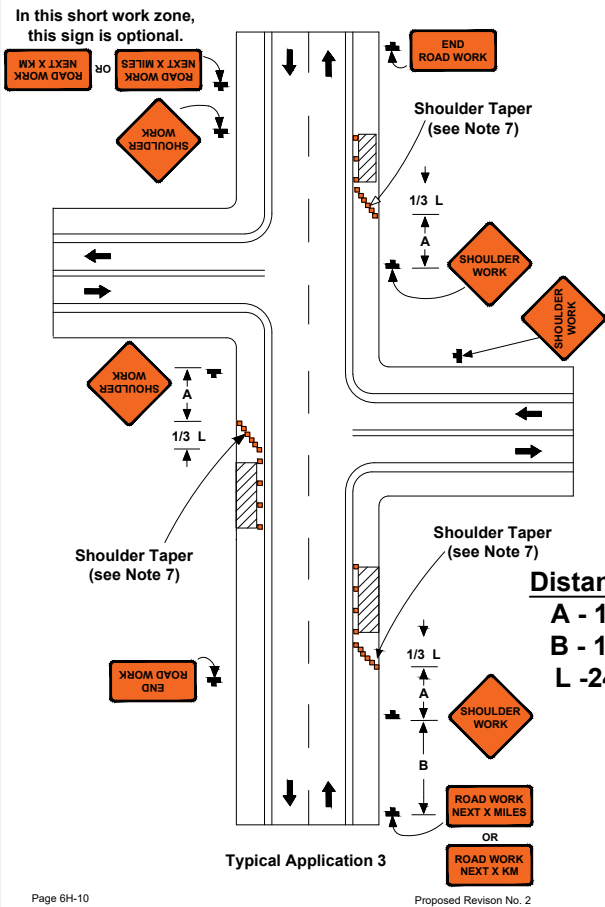

WORK ON SHOULDERS

GUIDANCE:

1. A SHOULDER WORK sign should be placed on the left side of the roadway for a divided or one-way street only if the left shoulder is affected.


OPTION:

2. The workers symbol signs may be used instead of SHOULDER WORK signs.
3. The SHOULDER WORK AHEAD sign on an intersecting roadway may be omitted where drivers emerging from that roadway will encounter another advance warning sign prior to this activity area.
4. For short-duration operations of 60 minutes or less, all signs and channelizing devices may be eliminated if a vehicle with activated rotating lights or strobe lights is used.
5. Vehicle hazard warning signals may be used to supplement rotating lights or strobe lights.

STANDARD:

6. Vehicle hazard warning signals shall not be used instead of the vehicle's rotating lights or strobe lights.
7. When paved shoulders having a width of 2.4 m (8ft) or more are closed, at least one advance warning sign shall be used. In addition, channelizing devices shall be used to close the shoulder in advance to delineate the beginning of the work space and direct vehicular traffic to remain within the traveled way.

Figure 6H-6. Shoulder Work with Minor Encroachment (TA-6)

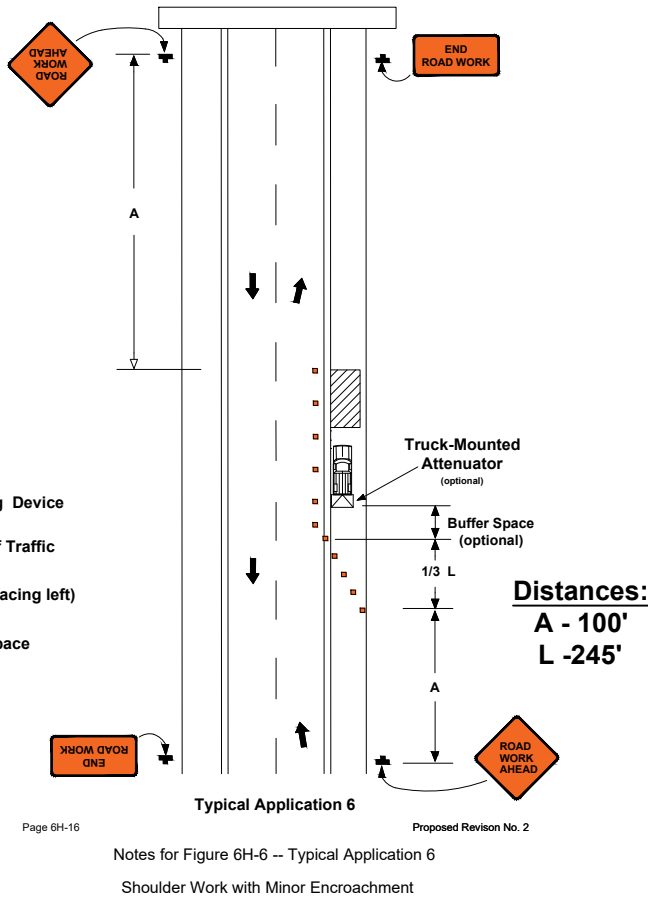

SHOULDER WORK WITH MINOR ENCROACHMENT

GUIDANCE:

1. All lanes should be a minimum of 3 m (10ft) in width as measured to the near face of the channelizing devices.
 2. The treatment shown should be used on a minor road having low speeds. For higher-speed traffic conditions, a lane closure should be used.
- OPTION:
3. For short-term use on low-volume, low-speed roadways with vehicular traffic that does not include longer and wider heavy commercial vehicles, a minimum lane width of 2.7 m (9ft) may be used.
 4. Where the opposite shoulder is suitable for carrying vehicular traffic and of adequate width, lanes may be shifted by use of closely spaced channelizing devices, provided that the minimum lane width of 3 m (10ft) is maintained.
 5. Additional advance warning may be appropriate, such as ROAD NARROWS sign.

CONSTRUCTION SIGNS

FLUORESCENT ORANGE SHEETING SHALL BE USED ON ALL CONSTRUCTION AND TRAFFIC CONTROL SIGNS



NOTE:
W20-1 SIGNS ARE REQUIRED WHEN SHOULDER WORK IS PERFORMED WITH MINOR ENCROACHMENT TO TRAVEL LANE OR FLAGGING OPERATIONS. SEE TCP-2, FIGURE 6H-6.

DISTANCE BETWEEN SIGNS

ROAD TYPE	A	B	C
URBAN (35 MPH OR LESS)	100 FT.	100 FT.	100 FT.
URBAN (40 - 70 MPH)	350 FT.	350 FT.	350 FT.
RURAL	500 FT.	500 FT.	500 FT.
EXPRESSWAY / FREEWAY	1000 FT.	1500 FT.	2640 FT.

NOTES:

1. ALL TRAFFIC CONTROL DEVICES ON THIS PROJECT SHALL COMPLY WITH PART VI OF THE MUTCD (LATEST EDITION).
2. SIGNS ARE ONLY REQUIRED WHILE CONTRACTOR IS WORKING. THEY SHALL BE INSTALLED PRIOR TO WORK COMMENCING EACH DAY AND REMOVED WHEN WORK IS COMPLETED AT THE END OF THE DAY.
3. SIGNS MAY BE MOUNTED ON TRIPODS. THE LOCATION AND SPACING OF SIGNS, AS SHOWN ON THESE TRAFFIC CONTROL PLANS, ARE APPROXIMATE AND MAY BE ADJUSTED AS NECESSARY TO FIT FIELD CONDITIONS.
4. CHANNELIZING DEVICES ARE NOT SHOWN ON THIS PLAN, BUT ARE REQUIRED AROUND ACTIVE WORK ZONES (SEE TCP-2).

JOB DESCRIPTION

PROJECT NAME	WOODSCAPE OF OAKFIELD
PROJECT CITY	GLUCKSTADT
SHEET	TC1
DESCRIPTION	TRAFFIC CONTROL
SCALE	DRAWN BY DELTA FIBER

MATERIALS LIST

ITEM	DESCRIPTION	QTY.
1	MINI OTE 2 PORT	
2	MINI OTE 4 PORT	
3	MINI OTE 8 PORT	
4	12 CT FOC	
5	12 CT FOC LOOP	
6	12 CT FOC TAIL	
7	24 CT MICRO	
8	24 CT MICRO LOOP	
9	24 CT MICRO TAIL	
10	48 CT MICRO	
11	48 CT MICRO LOOP	
12	48 CT MICRO TAIL	
13	72 CT MICRO	
14	72 CT MICRO LOOP	
15	72 CT MICRO TAIL	
16	96 CT MICRO	
17	96 CT MICRO LOOP	
18	96 CT MICRO TAIL	
19	144 CT MICRO	
20	144 CT MICRO LOOP	
21	144 CT MICRO TAIL	
22	144 CT MICRO FEEDER	
23	144CT M/FEEDER LOOP	
24	144CT M/FEEDER TAIL	
25	288 CT MICRO	
26	288 CT MICRO LOOP	
27	288 CT MICRO TAIL	
28	288 CT MICRO FEEDER	
29	288 CT M/FEEDER LOOP	
30	288 CT M/FEEDER TAIL	
31	BDO144P LCP	
32	BDO288P LCP	
33	BDO432P LCP	
34	BDO576P LCP	
35	FLOWER POT	
36	UH2.5	
37	UH2.5 W/22k LID	
38	UH3	
39	UH4	
40	UH5	
41	1-1.00\"SDR 13.5-TR WRE	
42	2-1.00\"SDR 13.5-TR WRE	
43	3-1.00\"SDR 13.5-TR WRE	
44	1-18/14-2 WAY	
45	1-18/14-4 WAY	
46	EXISTING PIPE	
47	TYCO \"A\" SPLICE CASE	
48	TYCO \"B\" SPLICE CASE	
49	TYCO \"D\" SPLICE CASE	
50	GROUND ROD	
51	OTE SPLICES	
52	NON-OTE SPLICES	
53	BM53FA	

MAP NUMBER

PREPARED BY



PREPARED FOR




DISCLAIMER

EXCEPT AS MAY BE OTHERWISE PROVIDED BY CONTRACT, THESE DRAWINGS AND SPECIFICATIONS SHALL REMAIN THE PROPERTY OF CSPIRE FIBER, BEING ISSUED IN STRICT CONFIDENCE AND SHALL NOT BE REPRODUCED, COPIED, OR USED FOR ANY PURPOSE WITHOUT SPECIFIC WRITTEN PERMISSION.



GLUCKSTADT
MADISON

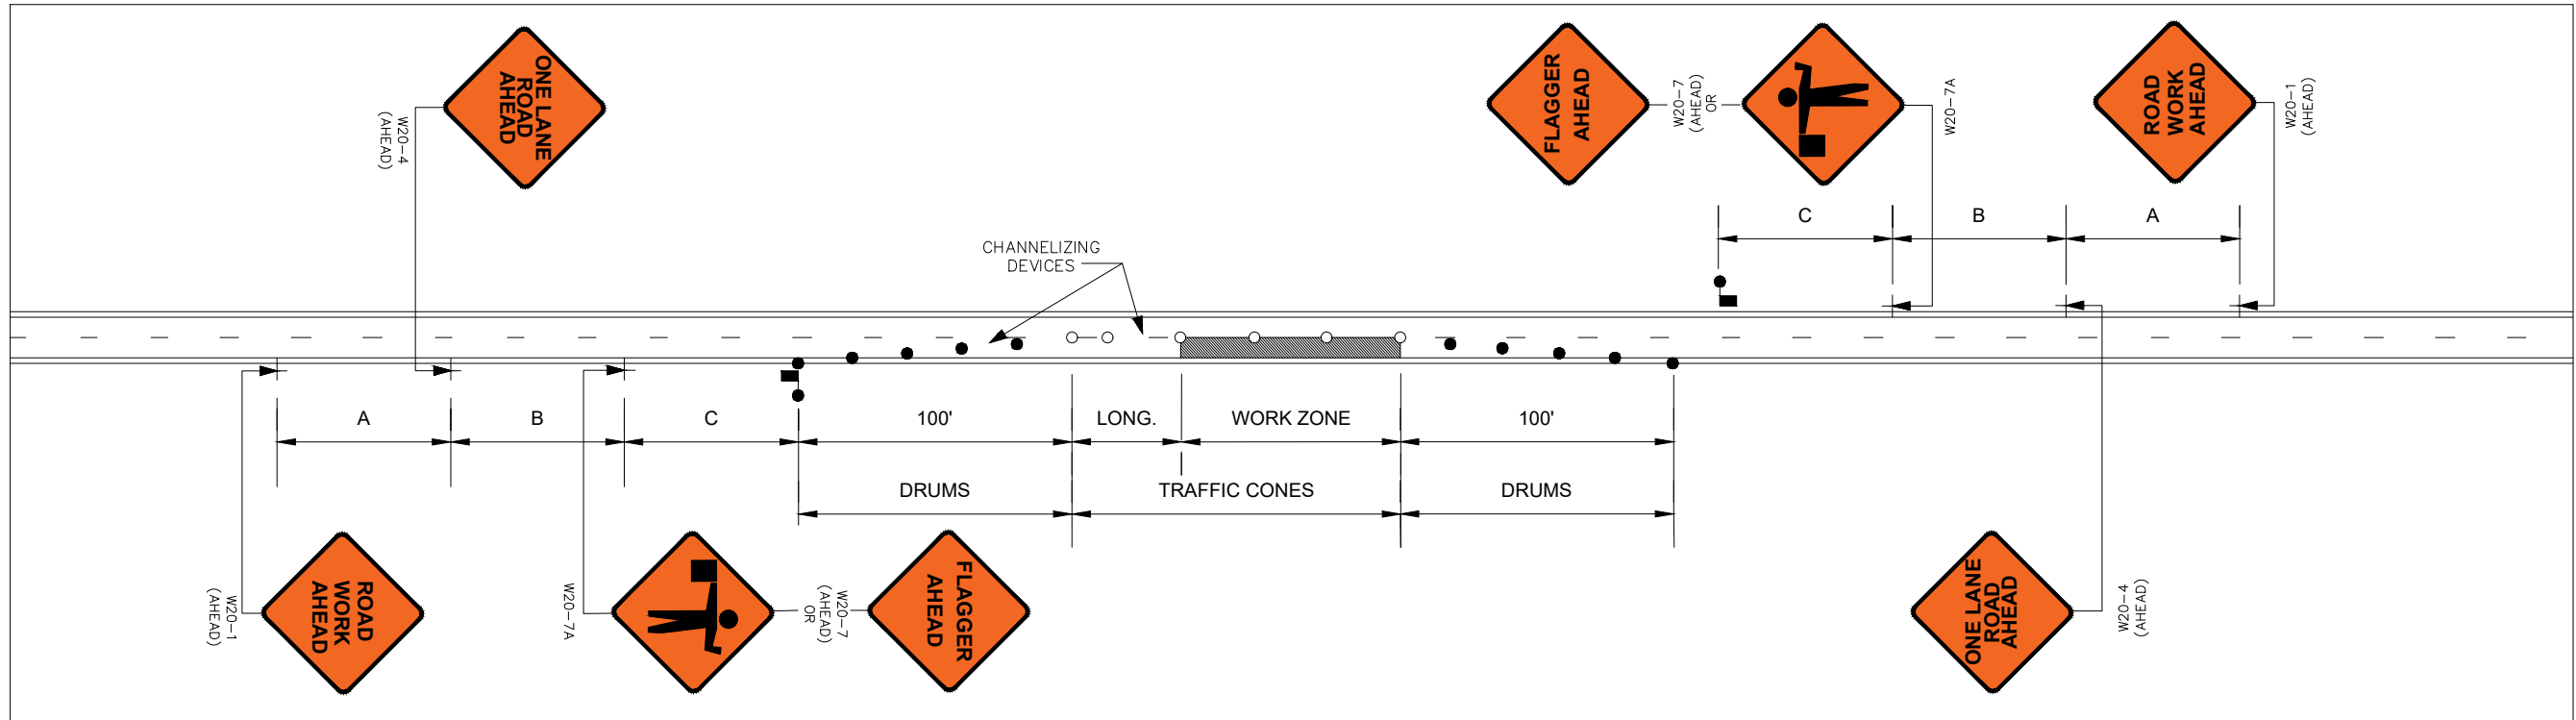

GENERAL NOTES:

1. THE LOCATION OF CHANNELIZING DEVICES AND THE WORK AREA LAYOUT SHALL BE BASED ON THE CRITERIA IN THE FOLLOWING TABLE. FLAGGER STATIONS SHALL BE LOCATED SUCH THAT APPROACHING VEHICLES WILL HAVE SUFFICIENT DISTANCE TO STOP. VALUES IN STOPPING SIGHT DISTANCE COLUMN MAY BE USED AS A MINIMUM FOR THIS DISTANCE.

POSTED SPEED AND/OR DESIGN SPEED	MAXIMUM CHANNELIZING DEVICE SPACING (ft)		LONGITUDINAL BUFFER SPACE (ft)	STOPPING SIGHT DISTANCE
	TAPER	ALONG LANE LINE & WORK ZONE		
mph				
25	20	50	55	155
30	20	60	85	200
35	20	70	120	250
40	20	80	170	305
45	20	90	220	360
50	20	100	280	425
55	20	110	335	495
60	20	120	415	570
65	20	130	485	645

NOTE: BUFFER SPACE MAY BE ADJUSTED AS NEEDED ACCORDING TO ROADWAY GEOMETRY TO MEET SIGHT DISTANCE REQUIREMENTS, AS DIRECTED BY THE ENGINEER.

2. ALL CHANNELIZING DEVICES SHALL BE A MINIMUM OF 28" IN HEIGHT.
3. DIAMOND SHAPED TRAFFIC CONTROL SIGNS SHALL BE A MINIMUM OF 36" x 36" AND BLACK COPY ON FLUORESCENT ORANGE SHEETING.
4. WHEN WORK ZONE IS NO LONGER NEEDED, ALL SIGNS SHALL BE COVERED OR REMOVED AND ALL CHANNELIZING DEVICES SHALL BE MOVED TO THE SHOULDER EDGE.
5. ADDITIONAL FLAGGERS MAY BE NEEDED AS DIRECTED BY THE ENGINEER.
6. WHEN WORK IS REQUIRED AT NIGHT, FLAGGER STATIONS SHALL BE ILLUMINATED.
7. CHANNELIZING DEVICE TYPES FOR:
A. APPROACH AND EXIT TAPERS - RETROREFLECTIVE PLASTIC DRUMS
B. ALONG LANE LINE AND WORK ZONE - TRAFFIC CONES (28" HEIGHT)
8. ALL TRAFFIC CONTROL ITEMS SHOWN ON THIS SHEET WILL NOT BE MEASURED FOR SEPARATE PAYMENT. THIS WORK SHALL BE INCLUDED IN THE PRICE BID FOR MAINTENANCE OF TRAFFIC.

JOB DESCRIPTION

PROJECT NAME	
WOODSCAPE OF OAKFIELD	
PROJECT CITY	
GLUCKSTADT	
SHEET	DESCRIPTION
TC2	TRAFFIC CONTROL
SCALE	DRAWN BY
	DELTA FIBER

MATERIALS LIST

ITEM	DESCRIPTION	QTY.
1	MINI OTE 2 PORT	
2	MINI OTE 4 PORT	
3	MINI OTE 8 PORT	
4	12 CT FOC	
5	12 CT FOC LOOP	
6	12 CT FOC TAIL	
7	24 CT MICRO	
8	24 CT MICRO LOOP	
9	24 CT MICRO TAIL	
10	48 CT MICRO	
11	48 CT MICRO LOOP	
12	48 CT MICRO TAIL	
13	72 CT MICRO	
14	72 CT MICRO LOOP	
15	72 CT MICRO TAIL	
16	96 CT MICRO	
17	96 CT MICRO LOOP	
18	96 CT MICRO TAIL	
19	144 CT MICRO	
20	144 CT MICRO LOOP	
21	144 CT MICRO TAIL	
22	144 CT MICRO FEEDER	
23	144CT M/FEEDER LOOP	
24	144CT M/FEEDER TAIL	
25	288 CT MICRO	
26	288 CT MICRO LOOP	
27	288 CT MICRO TAIL	
28	288 CT MICRO FEEDER	
29	288 CT M/FEEDER LOOP	
30	288 CT M/FEEDER TAIL	
31	BDO144P LCP	
32	BDO288P LCP	
33	BDO432P LCP	
34	BDO576P LCP	
35	FLOWER POT	
36	UH2.5	
37	UH2.5 W/22k LID	
38	UH3	
39	UH4	
40	UH5	
41	1-1.00"SDR 13.5-TR WRE	
42	2-1.00"SDR 13.5-TR WRE	
43	3-1.00"SDR 13.5-TR WRE	
44	1-18/14-2 WAY	
45	1-18/14-4 WAY	
46	EXISTING PIPE	
47	TYCO "A" SPLICE CASE	
48	TYCO "B" SPLICE CASE	
49	TYCO "D" SPLICE CASE	
50	GROUND ROD	
51	OTE SPLICES	
52	NON-OTE SPLICES	
53	BM53FA	

MAP NUMBER

PREPARED BY



PREPARED FOR



DISCLAIMER

EXCEPT AS MAY BE OTHERWISE PROVIDED BY CONTRACT, THESE DRAWINGS AND SPECIFICATIONS SHALL REMAIN THE PROPERTY OF CSPIRE FIBER. BEING ISSUED IN STRICT CONFIDENCE AND SHALL NOT BE REPRODUCED, COPIED, OR USED FOR ANY PURPOSE WITHOUT SPECIFIC WRITTEN PERMISSION.



GLUCKSTADT
MADISON, MISSISSIPPI

JOB DESCRIPTION

PROJECT NAME WOODSCAPE OF OAKFIELD	
PROJECT CITY GLUCKSTADT	
SHEET 001	DESCRIPTION CONSTRUCTION
SCALE 1"=50'	DRAWN BY DELTA FIBER

MATERIALS LIST

ITEM	DESCRIPTION	QTY.
1	MINI OTE 2 PORT	
2	MINI OTE 4 PORT	
3	MINI OTE 8 PORT	
4	12 CT FOC	129
5	12 CT FOC LOOP	110
6	12 CT FOC TAIL	
7	24 CT MICRO	
8	24 CT MICRO LOOP	
9	24 CT MICRO TAIL	
10	48 CT MICRO	
11	48 CT MICRO LOOP	
12	48 CT MICRO TAIL	
13	72 CT MICRO	
14	72 CT MICRO LOOP	
15	72 CT MICRO TAIL	
16	96 CT MICRO	
17	96 CT MICRO LOOP	
18	96 CT MICRO TAIL	
19	144 CT MICRO	129
20	144 CT MICRO LOOP	200
21	144 CT MICRO TAIL	
22	144 CT MICRO FEEDER	
23	144CT M/FEEDER LOOP	
24	144CT M/FEEDER TAIL	
25	288 CT MICRO	
26	288 CT MICRO LOOP	
27	288 CT MICRO TAIL	
28	288 CT MICRO FEEDER	
29	288 CT M/FEEDER LOOP	
30	288 CT M/FEEDER TAIL	
31	BDO144P LCP	
32	BDO288P LCP	1
33	BDO432P LCP	
34	BDO576P LCP	
35	FLOWER POT	
36	UH2.5	
37	UH2.5 W/22k LID	
38	UH3	1
39	UH4	1
40	UH5	
41	1-1.00"SDR 13.5-TR WRE	
42	2-1.00"SDR 13.5-TR WRE	
43	3-1.00"SDR 13.5-TR WRE	
44	1-18/14-2 WAY	194
45	1-18/14-4 WAY	
46	EXISTING PIPE	
47	TYCO "A" SPLICE CASE	
48	TYCO "B" SPLICE CASE	
49	TYCO "D" SPLICE CASE	1
50	GROUND ROD	2
51	OTE SPLICES	
52	NON-OTE SPLICES	144
53	BM53FA	2

MAP NUMBER

PREPARED BY



PREPARED FOR



DISCLAIMER

EXCEPT AS MAY BE OTHERWISE PROVIDED BY CONTRACT, THESE DRAWINGS AND SPECIFICATIONS SHALL REMAIN THE PROPERTY OF CSPIRE FIBER. BEING ISSUED IN STRICT CONFIDENCE AND SHALL NOT BE REPRODUCED, COPIED, OR USED FOR ANY PURPOSE WITHOUT SPECIFIC WRITTEN PERMISSION.

NOTE:

WOO-LCP WILL BE FED ON DISTRIBUTION FIBERS 1-12 FROM SAGEFIELD-OAKFIELD ADDITION PON CABINET LOCATED AT THE INTERSECTION OF OAKFIELD BLVD AND WOODSCAPE DR.

FIBERS 1-192 ARE BEING LEFT AT **WOO-LCP** FOR FUTURE USE.



FIBERS 193-288 ARE BEING USED TO FEED **WOODSCAPE OF OAKFIELD**.

FIBERS 193-196 ARE BEING LEFT AT HH **WOO - A21** FOR FUTURE USE.

WOO - LCP
(STA: 1+29 / 0+00)
A) UH-5 (30x60x36) = EX
A) GROUND ROD = 2
A) BM53FA = 2
A) 1-18/14-2 WAY = 63'
A) 144CT MICRO LOOP = 50'
A) 12CT FOC (FEEDER) = 63'
A) 12CT FOC LOOP = 50'
A) NON-OTE SPLICES = 144
A) TYCO "D" SPLICE CASE = 1
A) BDO288P LCP = 1

WOO - A1
TURN UP - BL
(STA: 0+66 / 0+63)
A) UH-3 (24x36x24) = 1
A) 1-18/14-2 WAY = 66'
A) 144CT FOC = 63
A) 144CT MICRO LOOP = 50'
A) 12CT FOC (FEEDER) = 66
A) 12CT FOC LOOP = 60'

SOA2 - A4
TURN UP - BL
(STA: 0+00)
A) UH-4 (30x48x36) = EX
A) GROUND ROD = EX
A) BM53FA = EX
A) 1-18/14-2 WAY = 65'
A) 144CT FOC = 66
A) 144CT FOC LOOP = 100'
A) TYCO "D" SPLICE CASE = EX

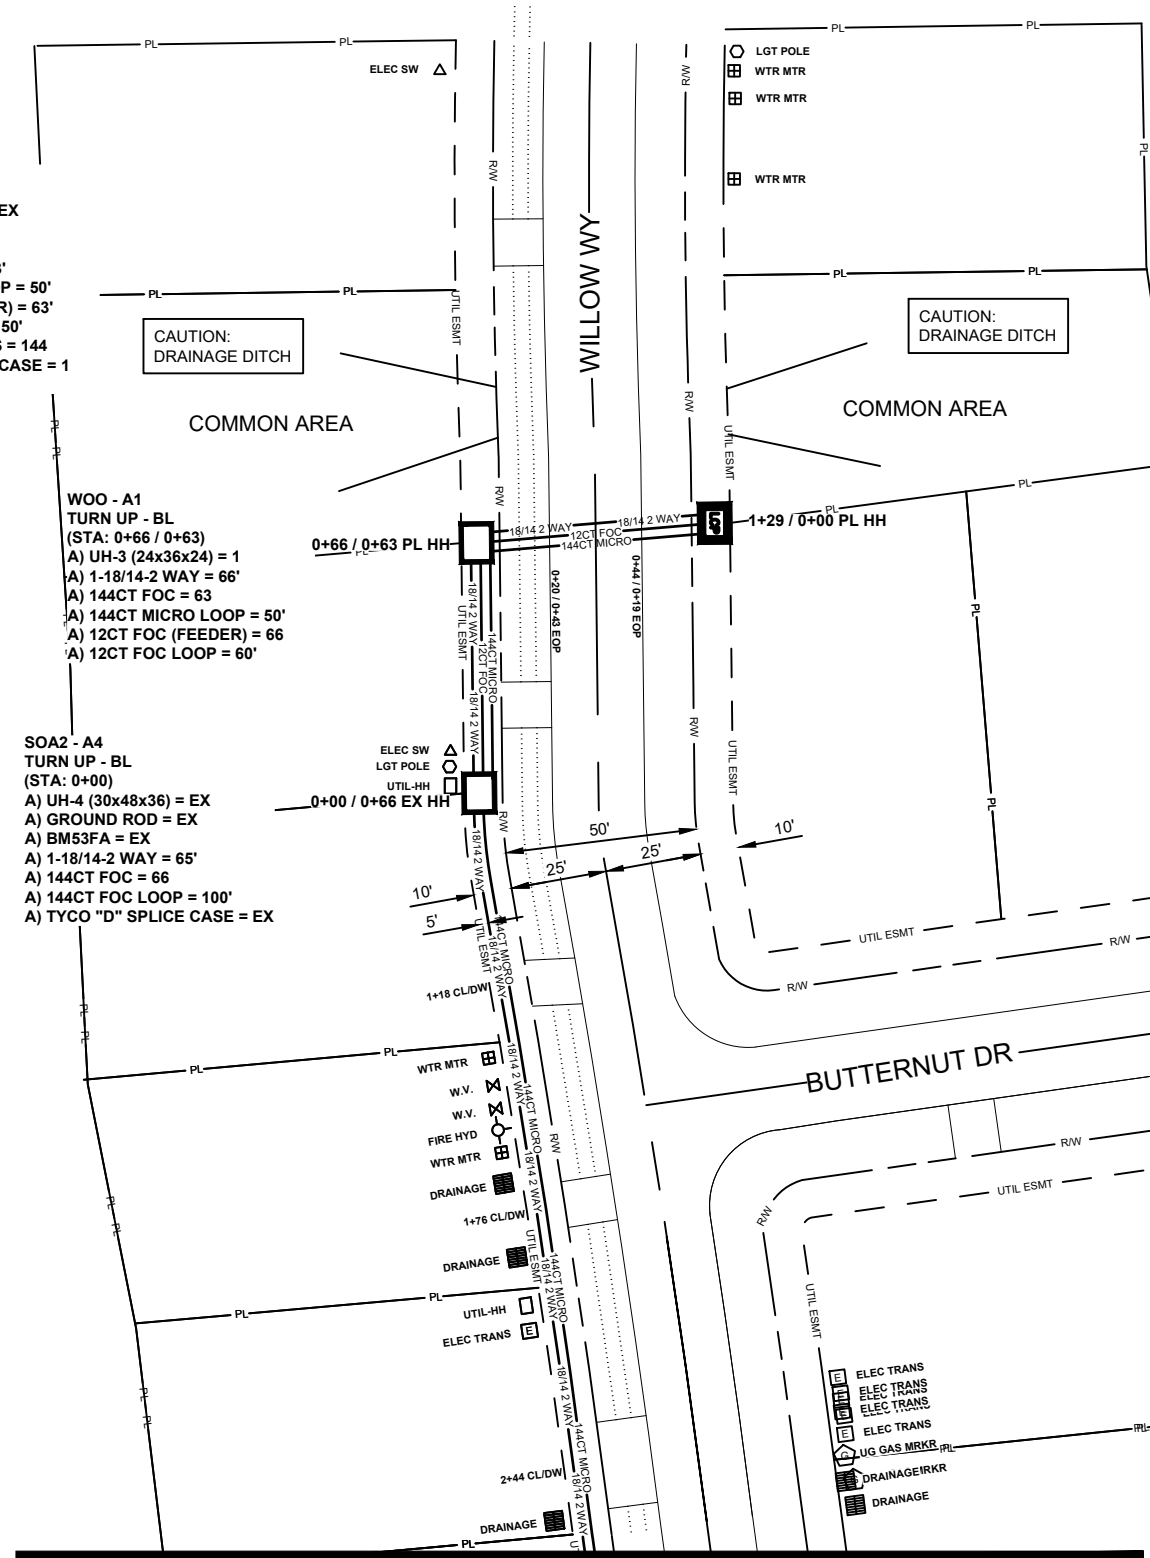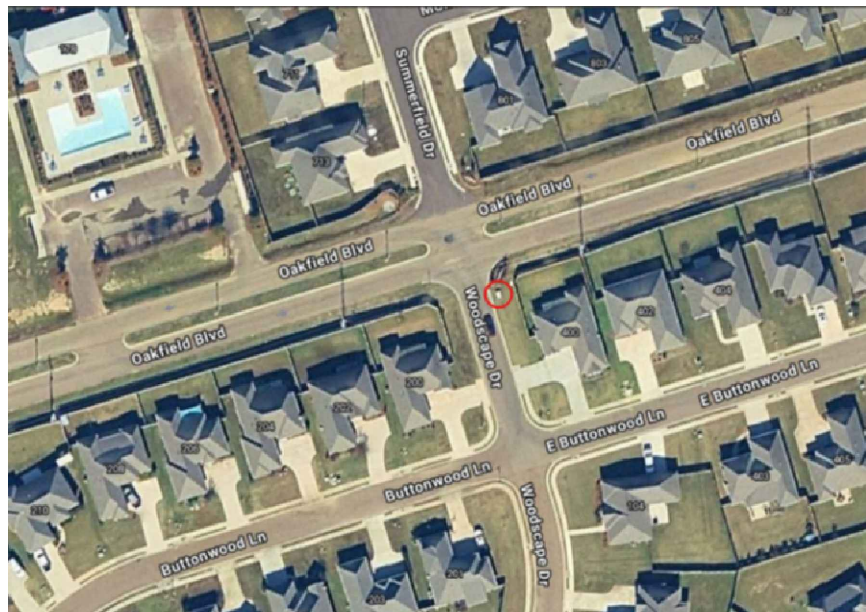

SEE SHEET 2


ALL CABLE WILL BE PLACED BY METHOD OF DIRECTIONAL BORE MIN 2' OFF ROW OR EASEMENT @ 42" DOC UNLESS OTHERWISE NOTED.

NOTIFY ALL UTILITIES 72 HOURS PRIOR TO CONSTRUCTION ACTIVITY.
ONE CALL SYSTEM @ 205-731-3200



GLUCKSTADT
MADISON, MISSISSIPPI

SEE SHEET 1

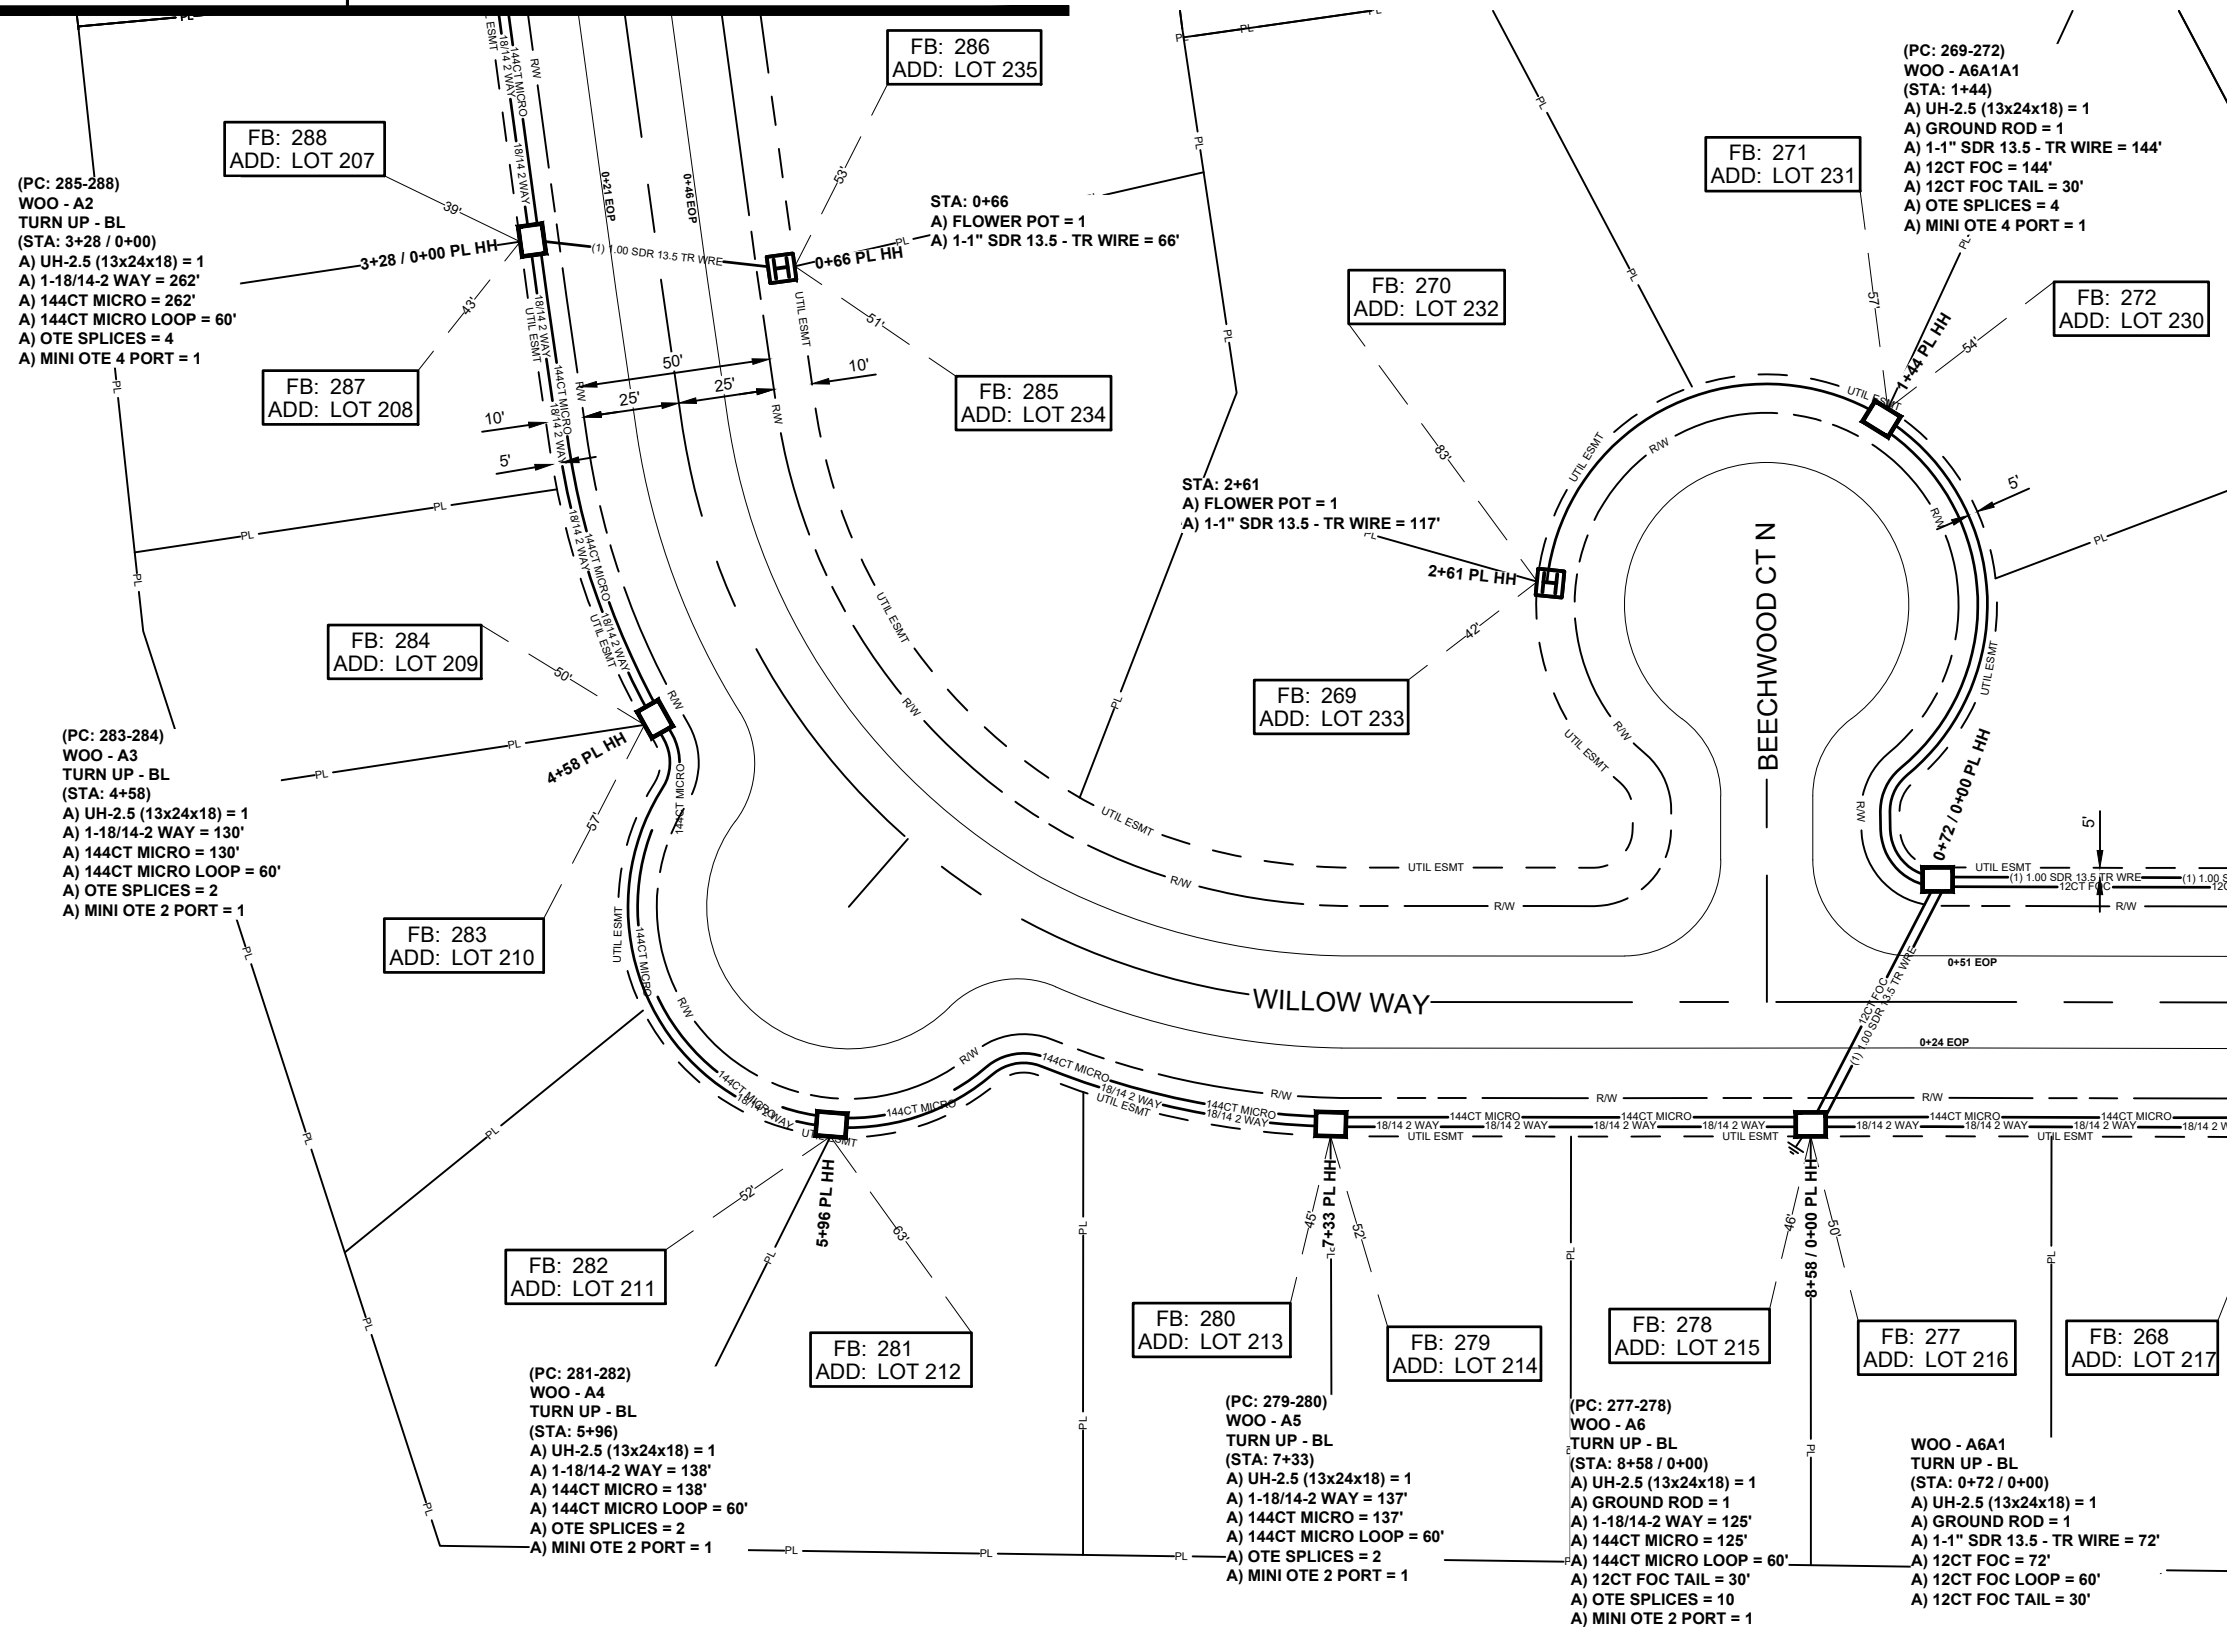

JOB DESCRIPTION

PROJECT NAME	
WOODSCAPE OF OAKFIELD	
PROJECT CITY	
GLUCKSTADT	
SHEET	DESCRIPTION
002	CONSTRUCTION
SCALE	DRAWN BY
1"=50'	DELTA FIBER

MATERIALS LIST

ITEM	DESCRIPTION	QTY.
1	MINI OTE 2 PORT	4
2	MINI OTE 4 PORT	2
3	MINI OTE 8 PORT	
4	12 CT FOC	216
5	12 CT FOC LOOP	60
6	12 CT FOC TAIL	90
7	24 CT MICRO	
8	24 CT MICRO LOOP	
9	24 CT MICRO TAIL	
10	48 CT MICRO	
11	48 CT MICRO LOOP	
12	48 CT MICRO TAIL	
13	72 CT MICRO	
14	72 CT MICRO LOOP	
15	72 CT MICRO TAIL	
16	96 CT MICRO	
17	96 CT MICRO LOOP	
18	96 CT MICRO TAIL	
19	144 CT MICRO	792
20	144 CT MICRO LOOP	300
21	144 CT MICRO TAIL	
22	144 CT MICRO FEEDER	
23	144CT M/FEEDER LOOP	
24	144CT M/FEEDER TAIL	
25	288 CT MICRO	
26	288 CT MICRO LOOP	
27	288 CT MICRO TAIL	
28	288 CT MICRO FEEDER	
29	288 CT M/FEEDER LOOP	
30	288 CT M/FEEDER TAIL	
31	BDO144P LCP	
32	BDO288P LCP	
33	BDO432P LCP	
34	BDO576P LCP	
35	FLOWER POT	2
36	UH2.5	7
37	UH2.5 W/22k LID	
38	UH3	
39	UH4	
40	UH5	
41	1-1.00"SDR 13.5-TR WRE	399
42	2-1.00"SDR 13.5-TR WRE	
43	3-1.00"SDR 13.5-TR WRE	
44	1-18/14-2 WAY	792
45	1-18/14-4 WAY	
46	EXISTING PIPE	
47	TYCO "A" SPLICE CASE	
48	TYCO "B" SPLICE CASE	
49	TYCO "D" SPLICE CASE	
50	GROUND ROD	3
51	OTE SPLICES	24
52	NON-OTE SPLICES	
53	BM53FA	

MAP NUMBER

		3

PREPARED BY



PREPARED FOR



DISCLAIMER

EXCEPT AS MAY BE OTHERWISE PROVIDED BY CONTRACT, THESE DRAWINGS AND SPECIFICATIONS SHALL REMAIN THE PROPERTY OF CSPIRE FIBER. BEING ISSUED IN STRICT CONFIDENCE AND SHALL NOT BE REPRODUCED, COPIED, OR USED FOR ANY PURPOSE WITHOUT SPECIFIC WRITTEN PERMISSION.

ALL CABLE WILL BE PLACED BY METHOD OF DIRECTIONAL BORE MIN 2' OFF ROW OR EASEMENT @ 42" DOC UNLESS OTHERWISE NOTED.

NOTIFY ALL UTILITIES 72 HOURS PRIOR TO CONSTRUCTION ACTIVITY.
ONE CALL SYSTEM @ 205-731-3200



GLUCKSTADT
MADISON, MISSISSIPPI

JOB DESCRIPTION

PROJECT NAME	
WOODSCAPE OF OAKFIELD	
PROJECT CITY	
GLUCKSTADT	
SHEET	DESCRIPTION
003	CONSTRUCTION
SCALE	DRAWN BY
1"=50'	DELTA FIBER

MATERIALS LIST

ITEM	DESCRIPTION	QTY.
1	MINI OTE 2 PORT	5
2	MINI OTE 4 PORT	2
3	MINI OTE 8 PORT	
4	12 CT FOC	181
5	12 CT FOC LOOP	
6	12 CT FOC TAIL	90
7	24 CT MICRO	
8	24 CT MICRO LOOP	
9	24 CT MICRO TAIL	
10	48 CT MICRO	
11	48 CT MICRO LOOP	
12	48 CT MICRO TAIL	
13	72 CT MICRO	
14	72 CT MICRO LOOP	
15	72 CT MICRO TAIL	
16	96 CT MICRO	
17	96 CT MICRO LOOP	
18	96 CT MICRO TAIL	
19	144 CT MICRO	713
20	144 CT MICRO LOOP	300
21	144 CT MICRO TAIL	
22	144 CT MICRO FEEDER	
23	144CT M/FEEDER LOOP	
24	144CT M/FEEDER TAIL	
25	288 CT MICRO	
26	288 CT MICRO LOOP	
27	288 CT MICRO TAIL	
28	288 CT MICRO FEEDER	
29	288 CT M/FEEDER LOOP	
30	288 CT M/FEEDER TAIL	
31	BDO144P LCP	
32	BDO288P LCP	
33	BDO432P LCP	
34	BDO576P LCP	
35	FLOWER POT	2
36	UH2.5	7
37	UH2.5 W/22k LID	
38	UH3	
39	UH4	
40	UH5	
41	1-1.00"SDR 13.5-TR WRE	447
42	2-1.00"SDR 13.5-TR WRE	
43	3-1.00"SDR 13.5-TR WRE	
44	1-18/14-2 WAY	719
45	1-18/14-4 WAY	
46	EXISTING PIPE	
47	TYCO "A" SPLICE CASE	
48	TYCO "B" SPLICE CASE	
49	TYCO "D" SPLICE CASE	
50	GROUND ROD	3
51	OTE SPLICES	21
52	NON-OTE SPLICES	
53	BM53FA	

MAP NUMBER

2

PREPARED BY



PREPARED FOR



DISCLAIMER

EXCEPT AS MAY BE OTHERWISE PROVIDED BY CONTRACT, THESE DRAWINGS AND SPECIFICATIONS SHALL REMAIN THE PROPERTY OF CSPIRE FIBER, BEING ISSUED IN STRICT CONFIDENCE AND SHALL NOT BE REPRODUCED, COPIED, OR USED FOR ANY PURPOSE WITHOUT SPECIFIC WRITTEN PERMISSION.

ALL CABLE WILL BE PLACED BY METHOD OF DIRECTIONAL BORE MIN 2' OFF ROW OR EASEMENT @ 42" DOC UNLESS OTHERWISE NOTED.

NOTIFY ALL UTILITIES 72 HOURS PRIOR TO CONSTRUCTION ACTIVITY.
ONE CALL SYSTEM @ 205-731-3200



GLUCKSTADT
MADISON, MISSISSIPPI

SEE SHEET 5

JOB DESCRIPTION

PROJECT NAME	WOODSCAPE OF OAKFIELD
PROJECT CITY	GLUCKSTADT
SHEET	004
DESCRIPTION	CONSTRUCTION
SCALE	1"=50'
DRAWN BY	DELTA FIBER

MATERIALS LIST

ITEM	DESCRIPTION	QTY.
1	MINI OTE 2 PORT	7
2	MINI OTE 4 PORT	2
3	MINI OTE 8 PORT	
4	12 CT FOC	74
5	12 CT FOC LOOP	
6	12 CT FOC TAIL	60
7	24 CT MICRO	
8	24 CT MICRO LOOP	
9	24 CT MICRO TAIL	
10	48 CT MICRO	765
11	48 CT MICRO LOOP	300
12	48 CT MICRO TAIL	60
13	72 CT MICRO	
14	72 CT MICRO LOOP	
15	72 CT MICRO TAIL	
16	96 CT MICRO	
17	96 CT MICRO LOOP	
18	96 CT MICRO TAIL	
19	144 CT MICRO	457
20	144 CT MICRO LOOP	180
21	144 CT MICRO TAIL	
22	144 CT MICRO FEEDER	
23	144CT M/FEEDER LOOP	
24	144CT M/FEEDER TAIL	
25	288 CT MICRO	
26	288 CT MICRO LOOP	
27	288 CT MICRO TAIL	
28	288 CT MICRO FEEDER	
29	288 CT M/FEEDER LOOP	
30	288 CT M/FEEDER TAIL	
31	BDO144P LCP	
32	BDO288P LCP	
33	BDO432P LCP	
34	BDO576P LCP	
35	FLOWER POT	2
36	UH2.5	10
37	UH2.5 W/22k LID	
38	UH3	
39	UH4	
40	UH5	
41	1-1.00"SDR 13.5-TR WRE	1060
42	2-1.00"SDR 13.5-TR WRE	
43	3-1.00"SDR 13.5-TR WRE	
44	1-18/14-2 WAY	457
45	1-18/14-4 WAY	
46	EXISTING PIPE	
47	TYCO "A" SPLICE CASE	
48	TYCO "B" SPLICE CASE	1
49	TYCO "D" SPLICE CASE	
50	GROUND ROD	6
51	OTE SPLICES	23
52	NON-OTE SPLICES	37
53	BM53FA	

MAP NUMBER		
5	6	7

PREPARED BY



PREPARED FOR



DISCLAIMER

EXCEPT AS MAY BE OTHERWISE PROVIDED BY CONTRACT, THESE DRAWINGS AND SPECIFICATIONS SHALL REMAIN THE PROPERTY OF CSPIRE FIBER. BEING ISSUED IN STRICT CONFIDENCE AND SHALL NOT BE REPRODUCED, COPIED, OR USED FOR ANY PURPOSE WITHOUT SPECIFIC WRITTEN PERMISSION.

ALL CABLE WILL BE PLACED BY METHOD OF DIRECTIONAL BORE MIN 2' OFF ROW OR EASEMENT @ 42" DOC UNLESS OTHERWISE NOTED.

NOTIFY ALL UTILITIES 72 HOURS PRIOR TO CONSTRUCTION ACTIVITY.
ONE CALL SYSTEM @ 205-731-3200



GLUCKSTADT
MADISON, MISSISSIPPI

JOB DESCRIPTION

PROJECT NAME	
WOODSCAPE OF OAKFIELD	
PROJECT CITY	
GLUCKSTADT	
SHEET	DESCRIPTION
005	CONSTRUCTION
SCALE	DRAWN BY
1"=50'	DELTA FIBER

MATERIALS LIST

ITEM	DESCRIPTION	QTY.
1	MINI OTE 2 PORT	5
2	MINI OTE 4 PORT	1
3	MINI OTE 8 PORT	
4	12 CT FOC	110
5	12 CT FOC LOOP	
6	12 CT FOC TAIL	60
7	24 CT MICRO	
8	24 CT MICRO LOOP	
9	24 CT MICRO TAIL	
10	48 CT MICRO	
11	48 CT MICRO LOOP	
12	48 CT MICRO TAIL	
13	72 CT MICRO	
14	72 CT MICRO LOOP	
15	72 CT MICRO TAIL	
16	96 CT MICRO	
17	96 CT MICRO LOOP	
18	96 CT MICRO TAIL	
19	144 CT MICRO	602
20	144 CT MICRO LOOP	300
21	144 CT MICRO TAIL	
22	144 CT MICRO FEEDER	
23	144CT M/FEEDER LOOP	
24	144CT M/FEEDER TAIL	
25	288 CT MICRO	
26	288 CT MICRO LOOP	
27	288 CT MICRO TAIL	
28	288 CT MICRO FEEDER	
29	288 CT M/FEEDER LOOP	
30	288 CT M/FEEDER TAIL	
31	BDO144P LCP	
32	BDO288P LCP	
33	BDO432P LCP	
34	BDO576P LCP	
35	FLOWER POT	1
36	UH2.5	6
37	UH2.5 W/22k LID	
38	UH3	
39	UH4	
40	UH5	
41	1-1.00"SDR 13.5-TR WRE	161
42	2-1.00"SDR 13.5-TR WRE	
43	3-1.00"SDR 13.5-TR WRE	
44	1-18/14-2 WAY	602
45	1-18/14-4 WAY	
46	EXISTING PIPE	
47	TYCO "A" SPLICE CASE	
48	TYCO "B" SPLICE CASE	
49	TYCO "D" SPLICE CASE	
50	GROUND ROD	2
51	OTE SPLICES	16
52	NON-OTE SPLICES	
53	BM53FA	

MAP NUMBER

6
4
7

PREPARED BY




PREPARED FOR



DISCLAIMER

EXCEPT AS MAY BE OTHERWISE PROVIDED BY CONTRACT, THESE DRAWINGS AND SPECIFICATIONS SHALL REMAIN THE PROPERTY OF CSPIRE FIBER, BEING ISSUED IN STRICT CONFIDENCE AND SHALL NOT BE REPRODUCED, COPIED, OR USED FOR ANY PURPOSE WITHOUT SPECIFIC WRITTEN PERMISSION.

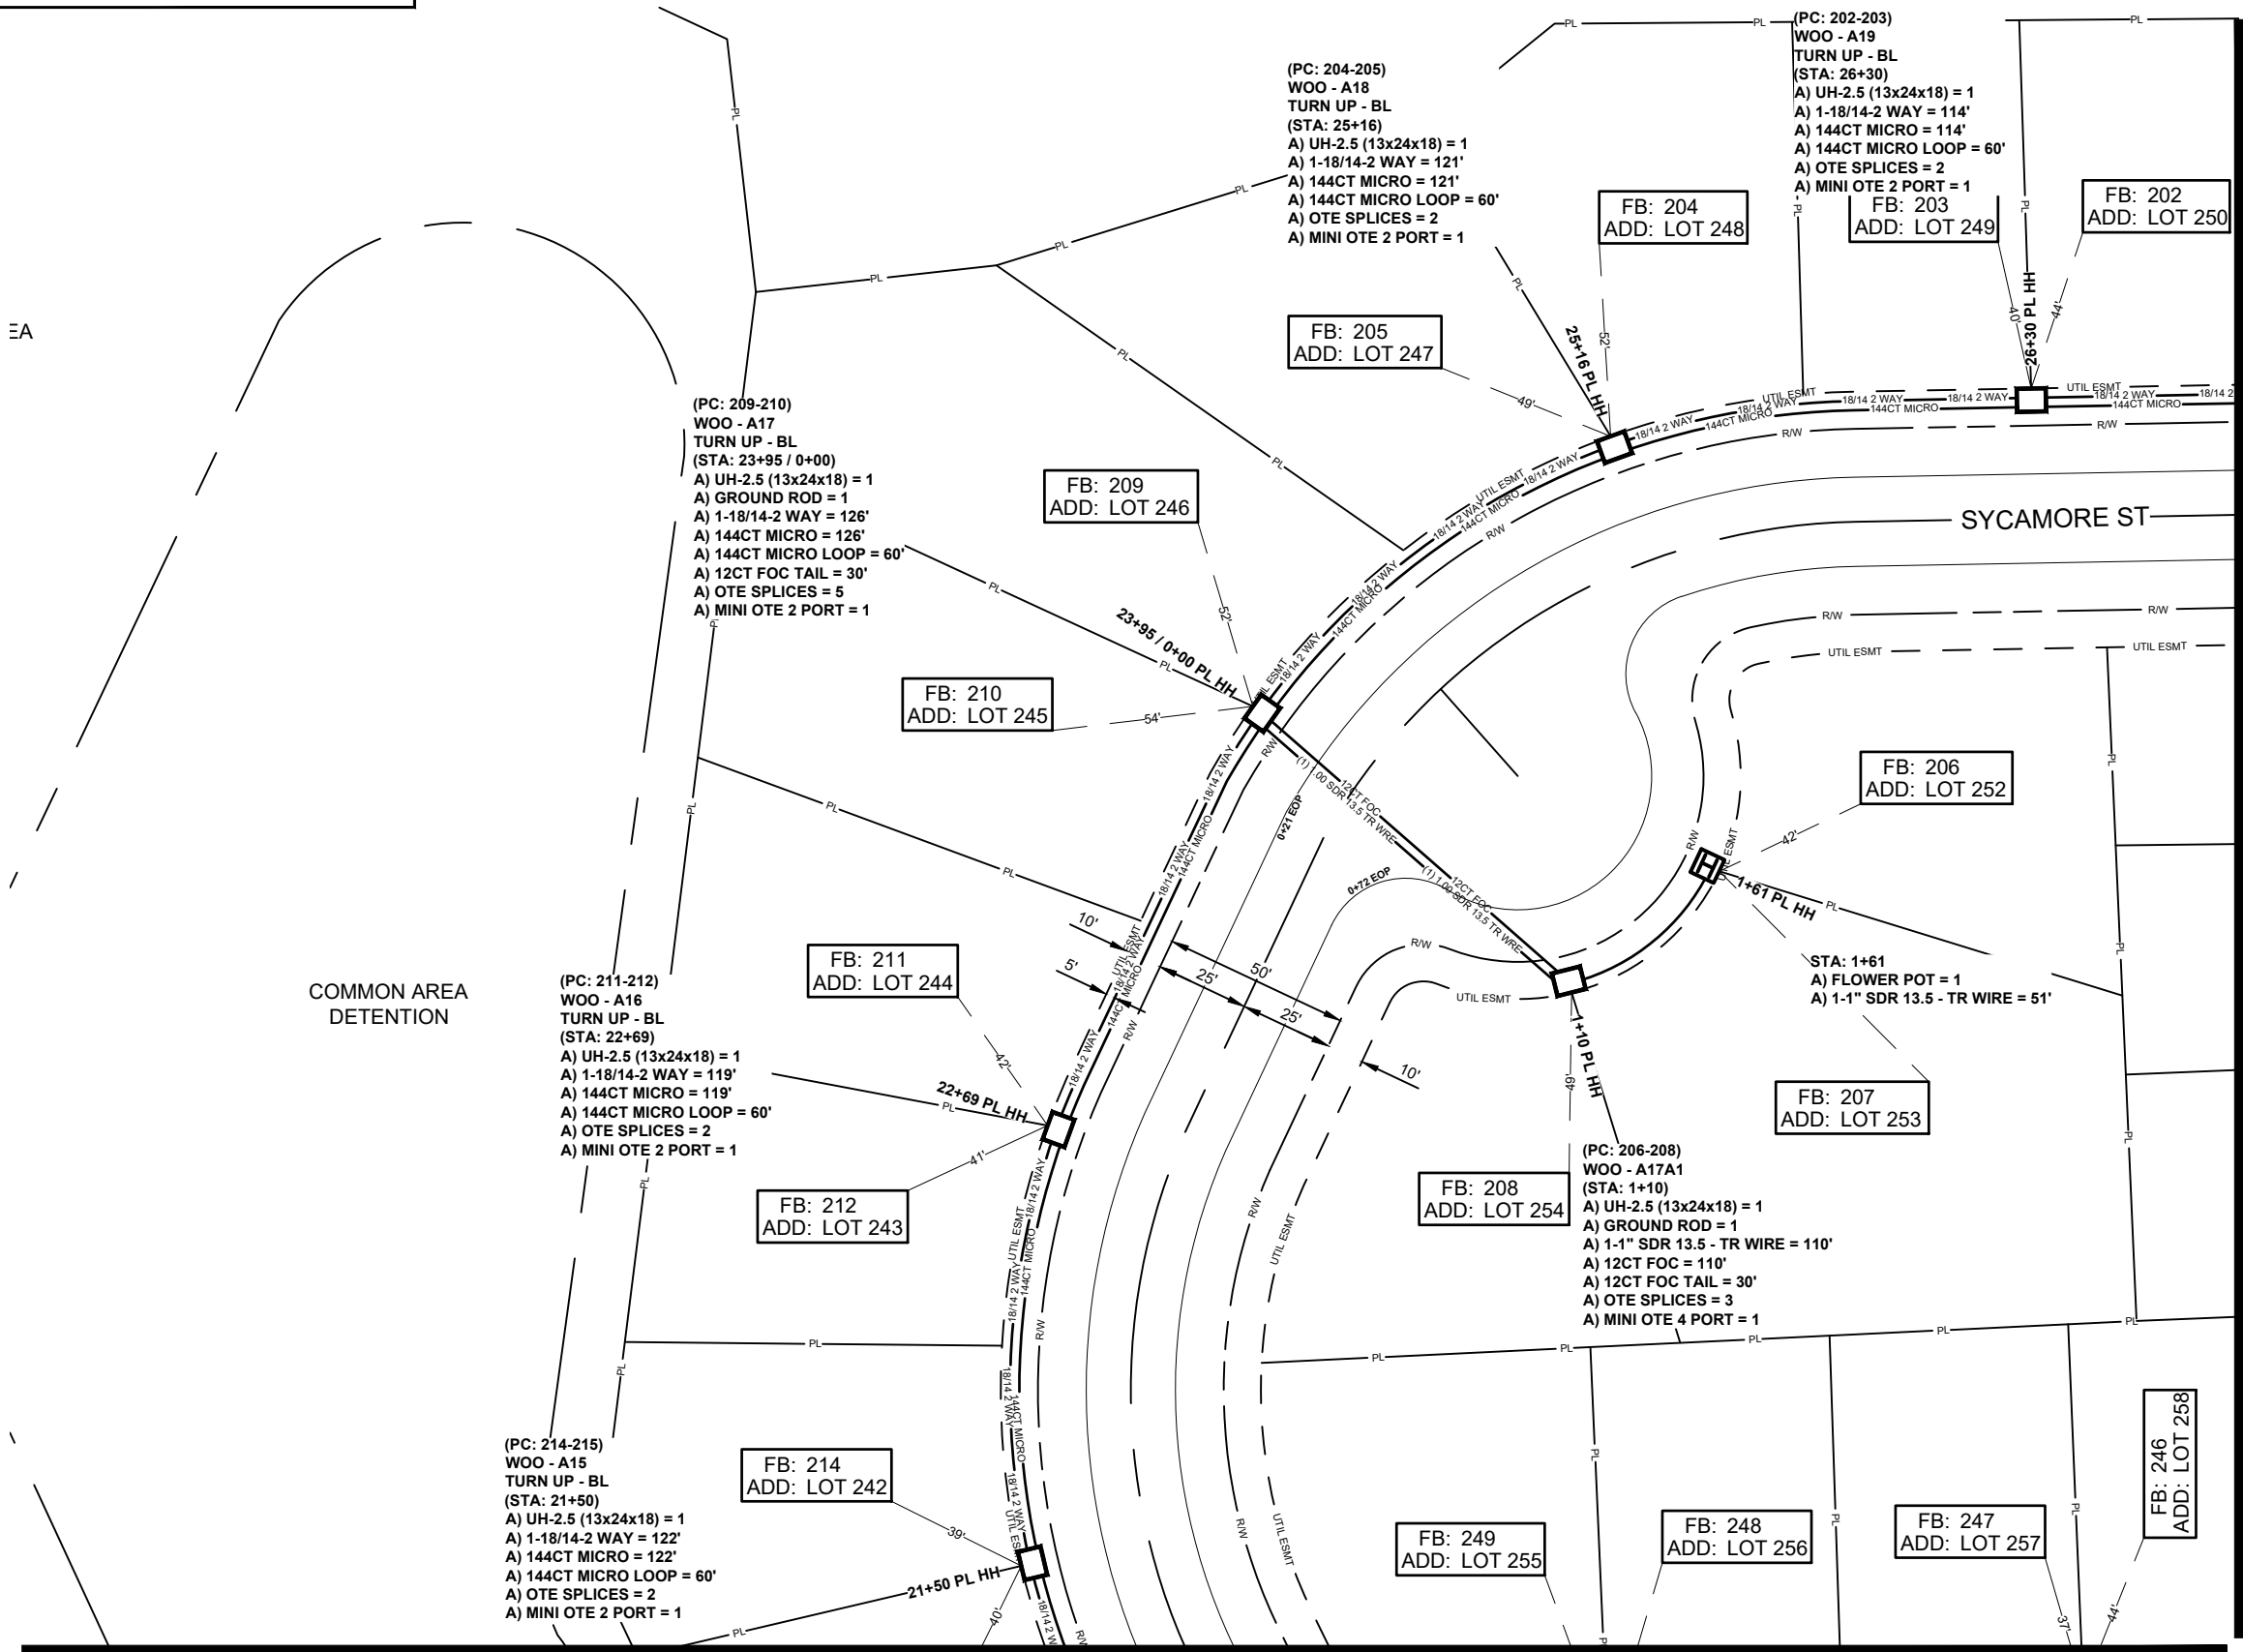

SEE SHEET 6

SEE SHEET 4

ALL CABLE WILL BE PLACED BY METHOD OF DIRECTIONAL BORE MIN 2' OFF ROW OR EASEMENT @ 42" DOC UNLESS OTHERWISE NOTED.

NOTIFY ALL UTILITIES 72 HOURS PRIOR TO CONSTRUCTION ACTIVITY.
ONE CALL SYSTEM @ 205-731-3200



GLUCKSTADT
MADISON, MISSISSIPPI

JOB DESCRIPTION

PROJECT NAME	
WOODSCAPE OF OAKFIELD	
PROJECT CITY	
GLUCKSTADT	
SHEET	DESCRIPTION
006	CONSTRUCTION
SCALE	DRAWN BY
1"=50'	DELTA FIBER

MATERIALS LIST

ITEM	DESCRIPTION	QTY.
1	MINI OTE 2 PORT	2
2	MINI OTE 4 PORT	2
3	MINI OTE 8 PORT	
4	12 CT FOC	235
5	12 CT FOC LOOP	120
6	12 CT FOC TAIL	30
7	24 CT MICRO	
8	24 CT MICRO LOOP	
9	24 CT MICRO TAIL	
10	48 CT MICRO	
11	48 CT MICRO LOOP	
12	48 CT MICRO TAIL	
13	72 CT MICRO	
14	72 CT MICRO LOOP	
15	72 CT MICRO TAIL	
16	96 CT MICRO	
17	96 CT MICRO LOOP	
18	96 CT MICRO TAIL	
19	144 CT MICRO	188
20	144 CT MICRO LOOP	60
21	144 CT MICRO TAIL	30
22	144 CT MICRO FEEDER	
23	144CT M/FEEDER LOOP	
24	144CT M/FEEDER TAIL	
25	288 CT MICRO	
26	288 CT MICRO LOOP	
27	288 CT MICRO TAIL	
28	288 CT MICRO FEEDER	
29	288 CT M/FEEDER LOOP	
30	288 CT M/FEEDER TAIL	
31	BDO144P LCP	
32	BDO288P LCP	
33	BDO432P LCP	
34	BDO576P LCP	
35	FLOWER POT	2
36	UH2.5	4
37	UH2.5 W/22k LID	
38	UH3	
39	UH4	
40	UH5	
41	1-1.00"SDR 13.5-TR WRE	484
42	2-1.00"SDR 13.5-TR WRE	
43	3-1.00"SDR 13.5-TR WRE	
44	1-18/14-2 WAY	188
45	1-18/14-4 WAY	
46	EXISTING PIPE	
47	TYCO "A" SPLICE CASE	
48	TYCO "B" SPLICE CASE	
49	TYCO "D" SPLICE CASE	
50	GROUND ROD	3
51	OTE SPLICES	11
52	NON-OTE SPLICES	
53	BM53FA	

MAP NUMBER

5	7
---	---

PREPARED BY



PREPARED FOR



DISCLAIMER


EXCEPT AS MAY BE OTHERWISE PROVIDED BY CONTRACT, THESE DRAWINGS AND SPECIFICATIONS SHALL REMAIN THE PROPERTY OF CSPIRE FIBER. BEING ISSUED IN STRICT CONFIDENCE AND SHALL NOT BE REPRODUCED, COPIED, OR USED FOR ANY PURPOSE WITHOUT SPECIFIC WRITTEN PERMISSION.

ALL CABLE WILL BE PLACED BY METHOD OF DIRECTIONAL BORE MIN 2' OFF ROW OR EASEMENT @ 42" DOC UNLESS OTHERWISE NOTED.

NOTIFY ALL UTILITIES 72 HOURS PRIOR TO CONSTRUCTION ACTIVITY.
ONE CALL SYSTEM @ 205-731-3200

SEE SHEET 7


SEE SHEET 5

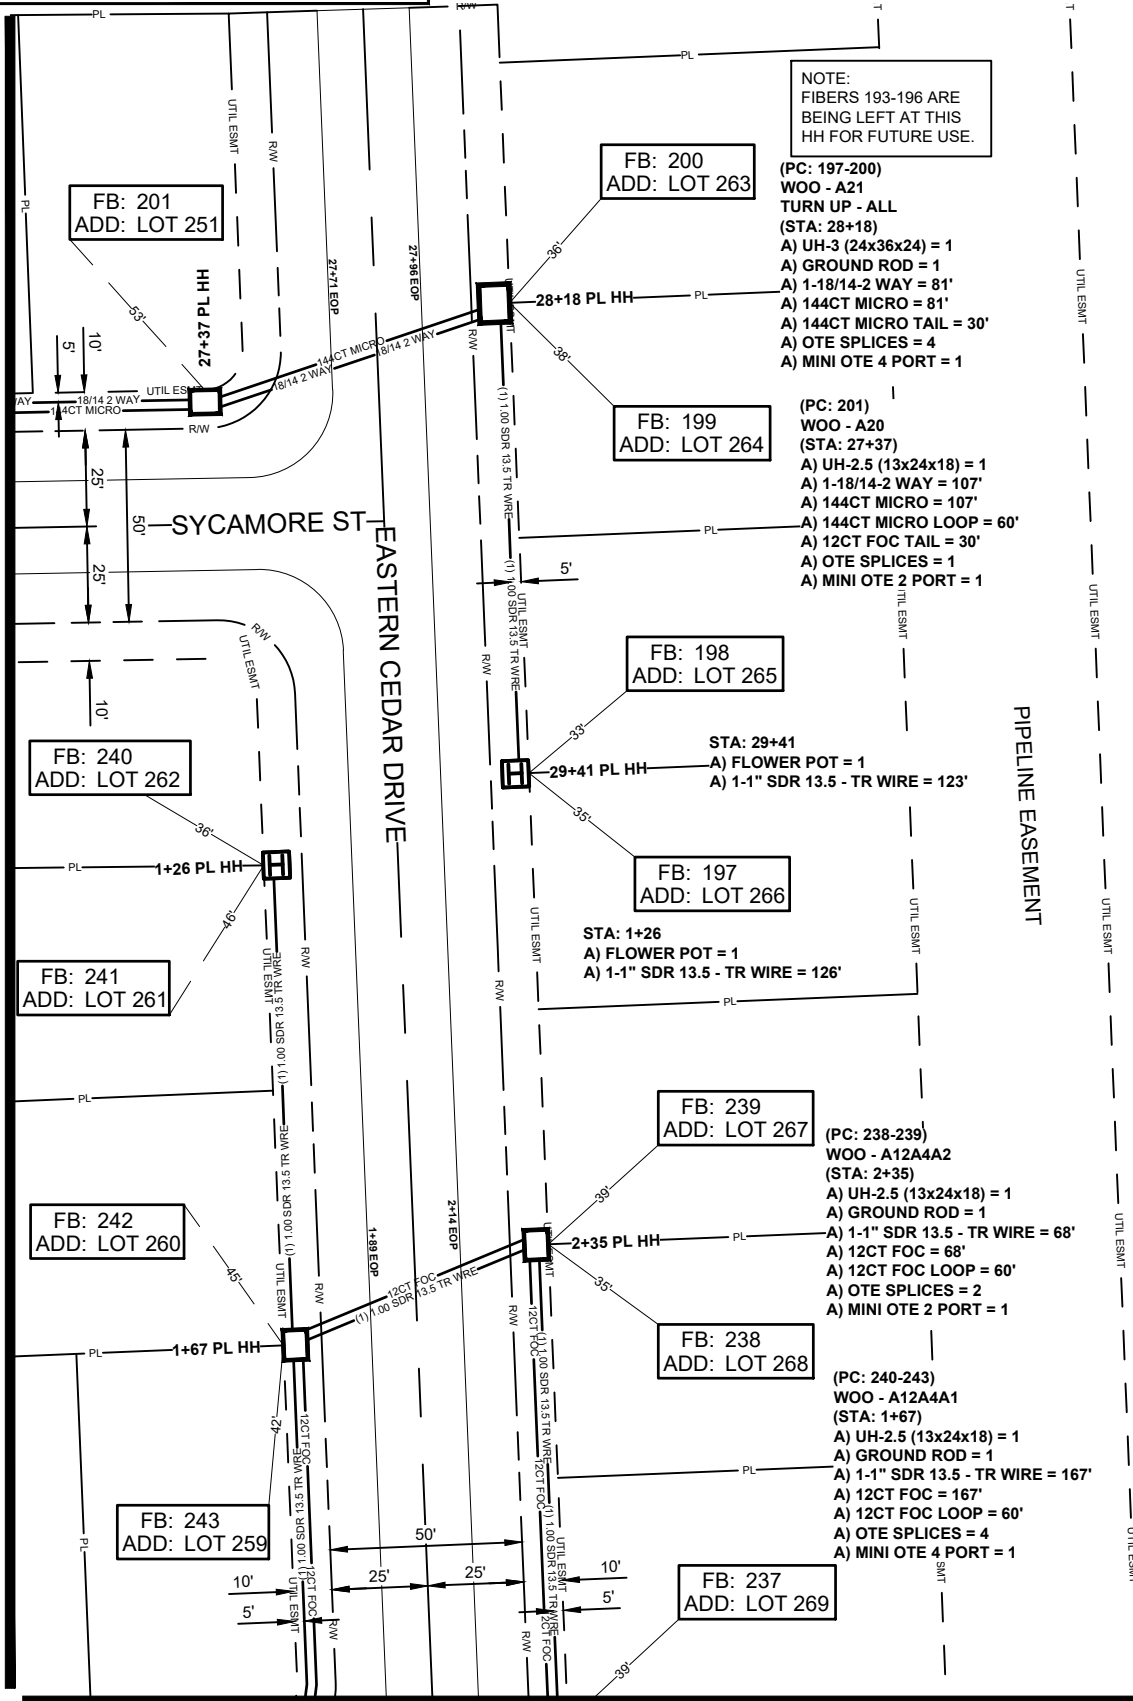



GLUCKSTADT
MADISON, MISSISSIPPI

SEE SHEET 6

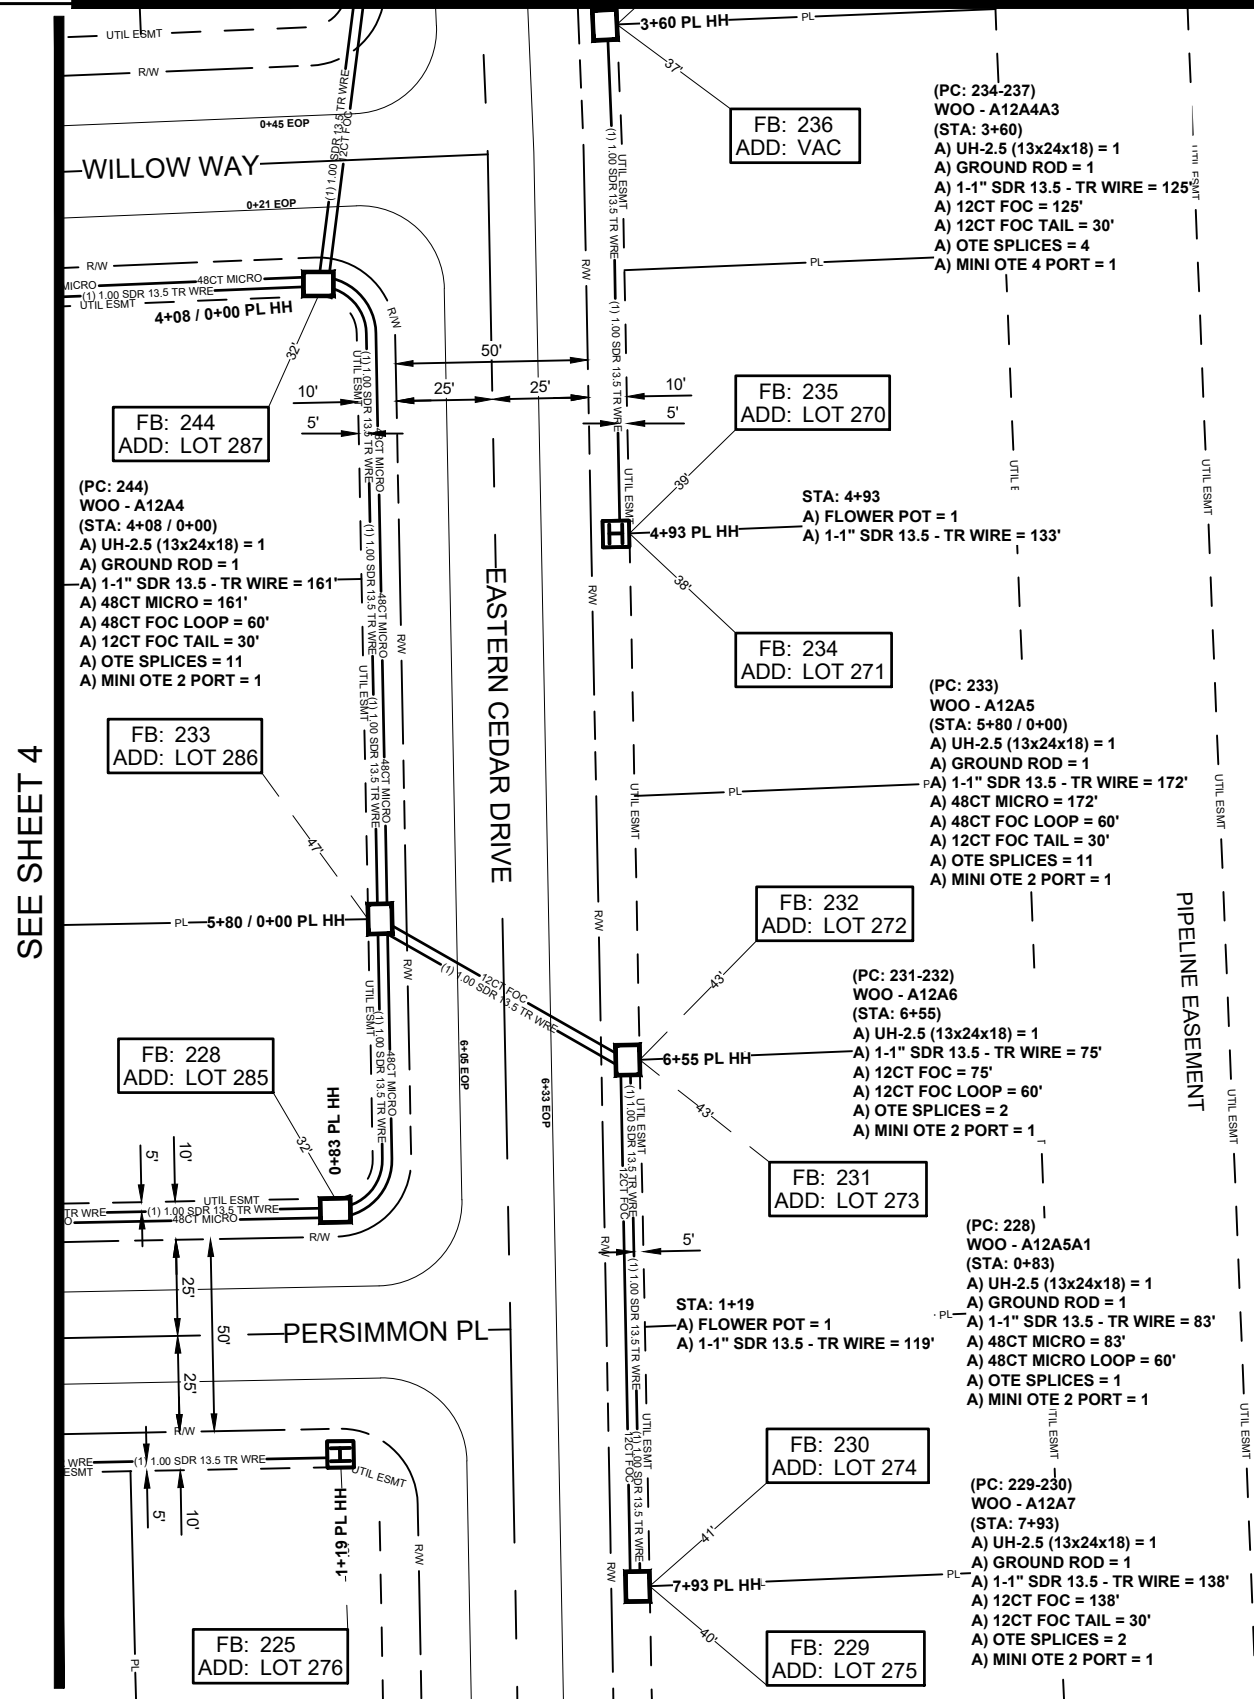

ALL CABLE WILL BE PLACED BY METHOD OF
DIRECTIONAL BORE MIN 2' OFF ROW OR EASEMENT
@ 42\"/>

NOTIFY ALL UTILITIES 72 HOURS PRIOR
TO CONSTRUCTION ACTIVITY.
ONE CALL SYSTEM @ 205-731-3200

JOB DESCRIPTION

PROJECT NAME		WOODSCAPE OF OAKFIELD
PROJECT CITY		GLUCKSTADT
SHEET	007	DESCRIPTION
SCALE	1"=50'	DRAWN BY
		DELTA FIBER

MATERIALS LIST

ITEM	DESCRIPTION	QTY.
1	MINI OTE 2 PORT	5
2	MINI OTE 4 PORT	1
3	MINI OTE 8 PORT	
4	12 CT FOC	338
5	12 CT FOC LOOP	60
6	12 CT FOC TAIL	120
7	24 CT MICRO	
8	24 CT MICRO LOOP	
9	24 CT MICRO TAIL	
10	48 CT MICRO	416
11	48 CT MICRO LOOP	180
12	48 CT MICRO TAIL	
13	72 CT MICRO	
14	72 CT MICRO LOOP	
15	72 CT MICRO TAIL	
16	96 CT MICRO	
17	96 CT MICRO LOOP	
18	96 CT MICRO TAIL	
19	144 CT MICRO	
20	144 CT MICRO LOOP	
21	144 CT MICRO TAIL	
22	144 CT MICRO FEEDER	
23	144CT M/FEEDER LOOP	
24	144CT M/FEEDER TAIL	
25	288 CT MICRO	
26	288 CT MICRO LOOP	
27	288 CT MICRO TAIL	
28	288 CT MICRO FEEDER	
29	288 CT M/FEEDER LOOP	
30	288 CT M/FEEDER TAIL	
31	BDO144P LCP	
32	BDO288P LCP	
33	BDO432P LCP	
34	BDO576P LCP	
35	FLOWER POT	2
36	UH2.5	6
37	UH2.5 W/22k LID	
38	UH3	
39	UH4	
40	UH5	
41	1-1.00\"SDR 13.5-TR WRE	873
42	2-1.00\"SDR 13.5-TR WRE	
43	3-1.00\"SDR 13.5-TR WRE	
44	1-18/14-2 WAY	
45	1-18/14-4 WAY	
46	EXISTING PIPE	
47	TYCO \"A\" SPLICE CASE	
48	TYCO \"B\" SPLICE CASE	
49	TYCO \"D\" SPLICE CASE	
50	GROUND ROD	5
51	OTE SPLICES	31
52	NON-OTE SPLICES	
53	BM53FA	

MAP NUMBER		
5	6	
4		

PREPARED BY



PREPARED FOR



DISCLAIMER

EXCEPT AS MAY BE OTHERWISE PROVIDED BY
CONTRACT, THESE DRAWINGS AND SPECIFICATIONS
SHALL REMAIN THE PROPERTY OF CSPIRE FIBER,
BEING ISSUED IN STRICT
CONFIDENCE AND SHALL NOT BE REPRODUCED,
COPIED, OR USED FOR ANY PURPOSE
WITHOUT SPECIFIC WRITTEN PERMISSION.



GLUCKSTADT
MADISON, MISSISSIPPI

JOB DESCRIPTION

PROJECT NAME WOODSCAPE OF OAKFIELD	
PROJECT CITY GLUCKSTADT	
SHEET SCHEMATIC 001	DESCRIPTION CONSTRUCTION
SCALE 1"=50'	DRAWN BY DELTA FIBER

MATERIALS LIST

ITEM	DESCRIPTION	QTY.
1	MINI OTE 2 PORT	
2	MINI OTE 4 PORT	
3	MINI OTE 8 PORT	
4	12 CT FOC	
5	12 CT FOC LOOP	
6	24 CT MICRO	
7	24 CT MICRO/T	
8	24 CT MICRO LOOP	
9	24 CT MICRO/T LOOP	
10	48 CT MICRO	
11	48 CT MICRO/T	
12	48 CT MICRO LOOP	
13	48 CT MICRO/T LOOP	
14	72 CT MICRO	
15	72 CT MICRO/T	
16	72 CT MICRO LOOP	
17	72 CT MICRO/T LOOP	
18	96 CT MICRO	
19	96 CT MICRO/T	
20	96 CT MICRO LOOP	
21	96 CT MICRO/T LOOP	
22	144 CT MICRO	
23	144 CT MICRO/T	
24	144 CT MICRO FEEDER	
25	144 CT MICRO LOOP	
26	144 CT MICRO/T LOOP	
27	144CT M/FEEDER LOOP	
28	288 CT MICRO	
29	288 CT MICRO/T	
30	288 CT MICRO FEEDER	
31	288 CT MICRO LOOP	
32	288CT MICRO/T LOOP	
33	288 CT M/FEEDER LOOP	
34	BDO144P LCP	
35	BDO288P LCP	
36	BDO432P LCP	
37	BDO576P LCP	
38	FLOWER POT	
39	UH2.5	
40	UH3	
41	UH4	
42	UH5	
43	1-1.00" SDR11 HDPE	
44	2-1.00" SDR11 HDPE	
45	3-1.00" SDR11 HDPE	
46	1-18/14-2 WAY	
47	1-18/14-4 WAY	
48	EXISTING PIPE	
49	TYCO "B" SPLICE CASE	
50	TYCO "D" SPLICE CASE	
51	GROUND ROD	
52	OTE SPLICES	
53	NON-OTE SPLICES	
54	BM53FA	

MAP NUMBER		

PREPARED BY



PREPARED FOR



DISCLAIMER

EXCEPT AS MAY BE OTHERWISE PROVIDED BY
CONTRACT, THESE DRAWINGS AND SPECIFICATIONS
SHALL REMAIN THE PROPERTY OF CSPIRE FIBER,
BEING ISSUED IN STRICT
CONFIDENCE AND SHALL NOT BE REPRODUCED,
COPIED, OR USED FOR ANY PURPOSE
WITHOUT SPECIFIC WRITTEN PERMISSION.

NOTE:

WOO-LCP WILL BE FED ON
DISTRIBUTION FIBERS 1-12
FROM SAGEFIELD-OAKFIELD
ADDITION PON CABINET
LOCATED AT THE
INTERSECTION OF OAKFIELD
BLVD AND WOODSCAPE DR.

FIBERS 1-192 ARE BEING LEFT
AT **WOO-LCP** FOR FUTURE
USE.

FIBERS 193-288 ARE BEING
USED TO FEED **WOODSCAPE
OF OAKFIELD**.

FIBERS 193-196 ARE BEING
LEFT AT HH **WOO - A21** FOR
FUTURE USE.

WOO - A1
TURN UP - BL
(STA: 0+66 / 0+63)
A) UH-3 (24x36x24) = EX
A) 144CT FOC = 63
A) 12CT FOC (FEEDER) = 66

SOA2 - A4
TURN UP - BL
(STA: 0+00)
A) UH-4 (30x48x36) = EX
A) 144CT FOC = 66
A) TYCO "D" SPLICE CASE = EX

WOO - LCP
(STA: 1+29 / 0+00)
A) UH-5 (30x60x36) = EX
A) 12CT FOC (FEEDER) = 63'
A) NON-OTE SPLICES = 144
A) TYCO "D" SPLICE CASE = 1
A) BDO288P LCP = 1

144CT MICRO
193-288

12CT FOC
1-12

144CT MICRO
193-288

WILLOW WY

BUTTERNUT DR

SEE SCHEMATIC 2

ALL CABLE WILL BE PLACED BY METHOD OF
DIRECTIONAL BORE MIN 2' OFF ROW OR EASEMENT
@ 42" DOC UNLESS OTHERWISE NOTED.

NOTIFY ALL UTILITIES 72 HOURS PRIOR
TO CONSTRUCTION ACTIVITY.
ONE CALL SYSTEM @ 205-731-3200



GLUCKSTADT
MADISON, MISSISSIPPI

SEE SCHEMATIC 1

(PC: 285-288)
WOO - A2
TURN UP - BL
(STA: 3+28 / 0+00)
A) UH-2.5 (13x24x18) = 1
A) 144CT MICRO = 262'
A) OTE SPLICES = 4
A) MINI OTE 4 PORT = 1

(PC: 283-284)
WOO - A3
TURN UP - BL
(STA: XX+XX)
A) UH-2.5 (13x24x18) = 1
A) 144CT MICRO = 130'
A) OTE SPLICES = 2
A) MINI OTE 2 PORT = 1

(PC: 281-282)
WOO - A4
TURN UP - BL
(STA: 5+96)
A) UH-2.5 (13x24x18) = 1
A) 144CT MICRO = 138'
A) OTE SPLICES = 2
A) MINI OTE 2 PORT = 1

(PC: 279-280)
WOO - A5
TURN UP - BL
(STA: 7+33)
A) UH-2.5 (13x24x18) = 1
A) 144CT MICRO = 137'
A) OTE SPLICES = 2
A) MINI OTE 2 PORT = 1

(PC: 277-278)
WOO - A6
TURN UP - BL
(STA: 8+58 / 0+00)
A) UH-2.5 (13x24x18) = 1
A) 144CT MICRO = 125'
A) OTE SPLICES = 10
A) MINI OTE 2 PORT = 1

(PC: 269-272)
WOO - A6A1A1
(STA: 1+44)
A) UH-2.5 (13x24x18) = 1
A) 12CT FOC = 144'
A) OTE SPLICES = 4
A) MINI OTE 4 PORT = 1

WOO - A6A1
(STA: 0+72 / 0+00)
A) UH-2.5 (13x24x18) = 1
A) 12CT FOC = 72'
A) OTE SPLICES = XX
A) MINI OTE 2 PORT = 1

ALL CABLE WILL BE PLACED BY METHOD OF
DIRECTIONAL BORE MIN 2' OFF ROW OR EASEMENT
@ 42" DOC UNLESS OTHERWISE NOTED.

NOTIFY ALL UTILITIES 72 HOURS PRIOR
TO CONSTRUCTION ACTIVITY.
ONE CALL SYSTEM @ 205-731-3200

JOB DESCRIPTION

PROJECT NAME WOODSCAPE OF OAKFIELD	
PROJECT CITY GLUCKSTADT	
SHEET SCHEMATIC 002	DESCRIPTION CONSTRUCTION
SCALE 1"=50'	DRAWN BY DELTA FIBER

MATERIALS LIST

ITEM	DESCRIPTION	QTY.
1	MINI OTE 2 PORT	
2	MINI OTE 4 PORT	
3	MINI OTE 8 PORT	
4	12 CT FOC	
5	12 CT FOC LOOP	
6	24 CT MICRO	
7	24 CT MICRO/T	
8	24 CT MICRO LOOP	
9	24 CT MICRO/T LOOP	
10	48 CT MICRO	
11	48 CT MICRO/T	
12	48 CT MICRO LOOP	
13	48 CT MICRO/T LOOP	
14	72 CT MICRO	
15	72 CT MICRO/T	
16	72 CT MICRO LOOP	
17	72 CT MICRO/T LOOP	
18	96 CT MICRO	
19	96 CT MICRO/T	
20	96 CT MICRO LOOP	
21	96 CT MICRO/T LOOP	
22	144 CT MICRO	
23	144 CT MICRO/T	
24	144 CT MICRO FEEDER	
25	144 CT MICRO LOOP	
26	144 CT MICRO/T LOOP	
27	144CT M/FEEDER LOOP	
28	288 CT MICRO	
29	288 CT MICRO/T	
30	288 CT MICRO FEEDER	
31	288 CT MICRO LOOP	
32	288CT MICRO/T LOOP	
33	288 CT M/FEEDER LOOP	
34	BDO144P LCP	
35	BDO288P LCP	
36	BDO432P LCP	
37	BDO576P LCP	
38	FLOWER POT	
39	UH2.5	
40	UH3	
41	UH4	
42	UH5	
43	1-1.00" SDR11 HDPE	
44	2-1.00" SDR11 HDPE	
45	3-1.00" SDR11 HDPE	
46	1-18/14-2 WAY	
47	1-18/14-4 WAY	
48	EXISTING PIPE	
49	TYCO "B" SPLICE CASE	
50	TYCO "D" SPLICE CASE	
51	GROUND ROD	
52	OTE SPLICES	
53	NON-OTE SPLICES	
54	BM53FA	

MAP NUMBER

3

PREPARED BY



PREPARED FOR



DISCLAIMER

EXCEPT AS MAY BE OTHERWISE PROVIDED BY
CONTRACT, THESE DRAWINGS AND SPECIFICATIONS
SHALL REMAIN THE PROPERTY OF CSPIRE FIBER,
BEING ISSUED IN STRICT
CONFIDENCE AND SHALL NOT BE REPRODUCED,
COPIED, OR USED FOR ANY PURPOSE
WITHOUT SPECIFIC WRITTEN PERMISSION.



GLUCKSTADT
MADISON, MISSISSIPPI

SEE SCHEMATIC 2

SEE SCHEMATIC 4

(PC: 273-276)
WOO - A6A2
(STA: 1+89)
A) UH-2.5 (13x24x18) = 1
A) 12CT FOC = 117'
A) OTE SPLICES = 4
A) MINI OTE 4 PORT = 1

FOC
12CT FOC
273-276

WILLOW WAY

(PC: 267-268)
WOO - A7
TURN UP - BL
(STA: 9+84)
A) UH-2.5 (13x24x18) = 1
A) 144CT MICRO = 126'
A) OTE SPLICES = 2
A) MINI OTE 2 PORT = 1

(PC: 266)
WOO - A8
TURN UP - BL
(STA: 11+49)
A) UH-2.5 (13x24x18) = 1
A) 144CT MICRO = 165'
A) OTE SPLICES = 1
A) MINI OTE 2 PORT = 1

(PC: 264-265)
WOO - A9
TURN UP - BL
(STA: 13+16)
A) UH-2.5 (13x24x18) = 1
A) 144CT MICRO = 167'
A) OTE SPLICES = 2
A) MINI OTE 2 PORT = 1

(PC: 258-261)
WOO - A10A1
(STA: 0+64)
A) UH-2.5 (13x24x18) = 1
A) 12CT FOC = 64'
A) OTE SPLICES = 4
A) MINI OTE 4 PORT = 1

12CT FOC
193-261

(PC: 262-263)
WOO - A10
TURN UP - ALL
(STA: 14+39 / 0+00)
A) UH-2.5 (13x24x18) = 1
A) 144CT MICRO = 123'
A) OTE SPLICES = 6
A) MINI OTE 2 PORT = 1

(PC: 256-257)
WOO - A11
TURN UP - BL
(STA: 15+71)
A) UH-2.5 (13x24x18) = 1
A) 144CT MICRO = 132'
A) OTE SPLICES = 2
A) MINI OTE 2 PORT = 1

144CT MICRO
193-257

ALL CABLE WILL BE PLACED BY METHOD OF
DIRECTIONAL BORE MIN 2' OFF ROW OR EASEMENT
@ 42" DOC UNLESS OTHERWISE NOTED.

JOB DESCRIPTION

PROJECT NAME WOODSCAPE OF OAKFIELD	
PROJECT CITY GLUCKSTADT	
SHEET SCHEMATIC 003	DESCRIPTION CONSTRUCTION
SCALE 1"=50'	DRAWN BY DELTA FIBER

MATERIALS LIST

ITEM	DESCRIPTION	QTY.
1	MINI OTE 2 PORT	
2	MINI OTE 4 PORT	
3	MINI OTE 8 PORT	
4	12 CT FOC	
5	12 CT FOC LOOP	
6	24 CT MICRO	
7	24 CT MICRO/T	
8	24 CT MICRO LOOP	
9	24 CT MICRO/T LOOP	
10	48 CT MICRO	
11	48 CT MICRO/T	
12	48 CT MICRO LOOP	
13	48 CT MICRO/T LOOP	
14	72 CT MICRO	
15	72 CT MICRO/T	
16	72 CT MICRO LOOP	
17	72 CT MICRO/T LOOP	
18	96 CT MICRO	
19	96 CT MICRO/T	
20	96 CT MICRO LOOP	
21	96 CT MICRO/T LOOP	
22	144 CT MICRO	
23	144 CT MICRO/T	
24	144 CT MICRO FEEDER	
25	144 CT MICRO LOOP	
26	144 CT MICRO/T LOOP	
27	144CT M/FEEDER LOOP	
28	288 CT MICRO	
29	288 CT MICRO/T	
30	288 CT MICRO FEEDER	
31	288 CT MICRO LOOP	
32	288CT MICRO/T LOOP	
33	288 CT M/FEEDER LOOP	
34	BDO144P LCP	
35	BDO288P LCP	
36	BDO432P LCP	
37	BDO576P LCP	
38	FLOWER POT	
39	UH2.5	
40	UH3	
41	UH4	
42	UH5	
43	1-1.00" SDR11 HDPE	
44	2-1.00" SDR11 HDPE	
45	3-1.00" SDR11 HDPE	
46	1-18/14-2 WAY	
47	1-18/14-4 WAY	
48	EXISTING PIPE	
49	TYCO "B" SPLICE CASE	
50	TYCO "D" SPLICE CASE	
51	GROUND ROD	
52	OTE SPLICES	
53	NON-OTE SPLICES	
54	BM53FA	

MAP NUMBER

2		
---	--	--

PREPARED BY



PREPARED FOR



DISCLAIMER

EXCEPT AS MAY BE OTHERWISE PROVIDED BY
CONTRACT, THESE DRAWINGS AND SPECIFICATIONS
SHALL REMAIN THE PROPERTY OF CSPIRE FIBER,
BEING ISSUED IN STRICT
CONFIDENCE AND SHALL NOT BE REPRODUCED,
COPIED, OR USED FOR ANY PURPOSE
WITHOUT SPECIFIC WRITTEN PERMISSION.



GLUCKSTADT
MADISON, MISSISSIPPI

SEE SCHEMATIC 5

SEE SCHEMATIC 3

SEE SCHEMATIC 7

JOB DESCRIPTION

PROJECT NAME WOODSCAPE OF OAKFIELD	
PROJECT CITY GLUCKSTADT	
SHEET SCHEMATIC 004	DESCRIPTION CONSTRUCTION
SCALE 1"=50'	DRAWN BY DELTA FIBER

MATERIALS LIST

ITEM	DESCRIPTION	QTY.
1	MINI OTE 2 PORT	
2	MINI OTE 4 PORT	
3	MINI OTE 8 PORT	
4	12 CT FOC	
5	12 CT FOC LOOP	
6	24 CT MICRO	
7	24 CT MICRO/T	
8	24 CT MICRO LOOP	
9	24 CT MICRO/T LOOP	
10	48 CT MICRO	
11	48 CT MICRO/T	
12	48 CT MICRO LOOP	
13	48 CT MICRO/T LOOP	
14	72 CT MICRO	
15	72 CT MICRO/T	
16	72 CT MICRO LOOP	
17	72 CT MICRO/T LOOP	
18	96 CT MICRO	
19	96 CT MICRO/T	
20	96 CT MICRO LOOP	
21	96 CT MICRO/T LOOP	
22	144 CT MICRO	
23	144 CT MICRO/T	
24	144 CT MICRO FEEDER	
25	144 CT MICRO LOOP	
26	144 CT MICRO/T LOOP	
27	144CT M/FEEDER LOOP	
28	288 CT MICRO	
29	288 CT MICRO/T	
30	288 CT MICRO FEEDER	
31	288 CT MICRO LOOP	
32	288CT MICRO/T LOOP	
33	288 CT M/FEEDER LOOP	
34	BDO144P LCP	
35	BDO288P LCP	
36	BDO432P LCP	
37	BDO576P LCP	
38	FLOWER POT	
39	UH2.5	
40	UH3	
41	UH4	
42	UH5	
43	1-1.00" SDR11 HDPE	
44	2-1.00" SDR11 HDPE	
45	3-1.00" SDR11 HDPE	
46	1-18/14-2 WAY	
47	1-18/14-4 WAY	
48	EXISTING PIPE	
49	TYCO "B" SPLICE CASE	
50	TYCO "D" SPLICE CASE	
51	GROUND ROD	
52	OTE SPLICES	
53	NON-OTE SPLICES	
54	BM53FA	

MAP NUMBER		
5	6	7

PREPARED BY



PREPARED FOR



DISCLAIMER

EXCEPT AS MAY BE OTHERWISE PROVIDED BY CONTRACT, THESE DRAWINGS AND SPECIFICATIONS SHALL REMAIN THE PROPERTY OF CSPIRE FIBER, BEING ISSUED IN STRICT CONFIDENCE AND SHALL NOT BE REPRODUCED, COPIED, OR USED FOR ANY PURPOSE WITHOUT SPECIFIC WRITTEN PERMISSION.

ALL CABLE WILL BE PLACED BY METHOD OF DIRECTIONAL BORE MIN 2' OFF ROW OR EASEMENT @ 42" DOC UNLESS OTHERWISE NOTED.

NOTIFY ALL UTILITIES 72 HOURS PRIOR TO CONSTRUCTION ACTIVITY.
ONE CALL SYSTEM @ 205-731-3200



GLUCKSTADT
MADISON, MISSISSIPPI

JOB DESCRIPTION

PROJECT NAME WOODSCAPE OF OAKFIELD	
PROJECT CITY GLUCKSTADT	
SHEET SCHEMATIC 005	DESCRIPTION CONSTRUCTION
SCALE 1"=50'	DRAWN BY DELTA FIBER

MATERIALS LIST

ITEM	DESCRIPTION	QTY.
1	MINI OTE 2 PORT	
2	MINI OTE 4 PORT	
3	MINI OTE 8 PORT	
4	12 CT FOC	
5	12 CT FOC LOOP	
6	24 CT MICRO	
7	24 CT MICRO/T	
8	24 CT MICRO LOOP	
9	24 CT MICRO/T LOOP	
10	48 CT MICRO	
11	48 CT MICRO/T	
12	48 CT MICRO LOOP	
13	48 CT MICRO/T LOOP	
14	72 CT MICRO	
15	72 CT MICRO/T	
16	72 CT MICRO LOOP	
17	72 CT MICRO/T LOOP	
18	96 CT MICRO	
19	96 CT MICRO/T	
20	96 CT MICRO LOOP	
21	96 CT MICRO/T LOOP	
22	144 CT MICRO	
23	144 CT MICRO/T	
24	144 CT MICRO FEEDER	
25	144 CT MICRO LOOP	
26	144 CT MICRO/T LOOP	
27	144CT M/FEEDER LOOP	
28	288 CT MICRO	
29	288 CT MICRO/T	
30	288 CT MICRO FEEDER	
31	288 CT MICRO LOOP	
32	288CT MICRO/T LOOP	
33	288 CT M/FEEDER LOOP	
34	BDO144P LCP	
35	BDO288P LCP	
36	BDO432P LCP	
37	BDO576P LCP	
38	FLOWER POT	
39	UH2.5	
40	UH3	
41	UH4	
42	UH5	
43	1-1.00" SDR11 HDPE	
44	2-1.00" SDR11 HDPE	
45	3-1.00" SDR11 HDPE	
46	1-18/14-2 WAY	
47	1-18/14-4 WAY	
48	EXISTING PIPE	
49	TYCO "B" SPLICE CASE	
50	TYCO "D" SPLICE CASE	
51	GROUND ROD	
52	OTE SPLICES	
53	NON-OTE SPLICES	
54	BM53FA	

MAP NUMBER		
	4	6

PREPARED BY



PREPARED FOR



DISCLAIMER


EXCEPT AS MAY BE OTHERWISE PROVIDED BY
CONTRACT, THESE DRAWINGS AND SPECIFICATIONS
SHALL REMAIN THE PROPERTY OF CSPIRE FIBER,
BEING ISSUED IN STRICT
CONFIDENCE AND SHALL NOT BE REPRODUCED,
COPIED, OR USED FOR ANY PURPOSE
WITHOUT SPECIFIC WRITTEN PERMISSION.


ALL CABLE WILL BE PLACED BY METHOD OF
DIRECTIONAL BORE MIN 2' OFF ROW OR EASEMENT
@ 42" DOC UNLESS OTHERWISE NOTED.

NOTIFY ALL UTILITIES 72 HOURS PRIOR
TO CONSTRUCTION ACTIVITY.
ONE CALL SYSTEM @ 205-731-3200

SEE SCHEMATIC 6

SEE SCHEMATIC 4

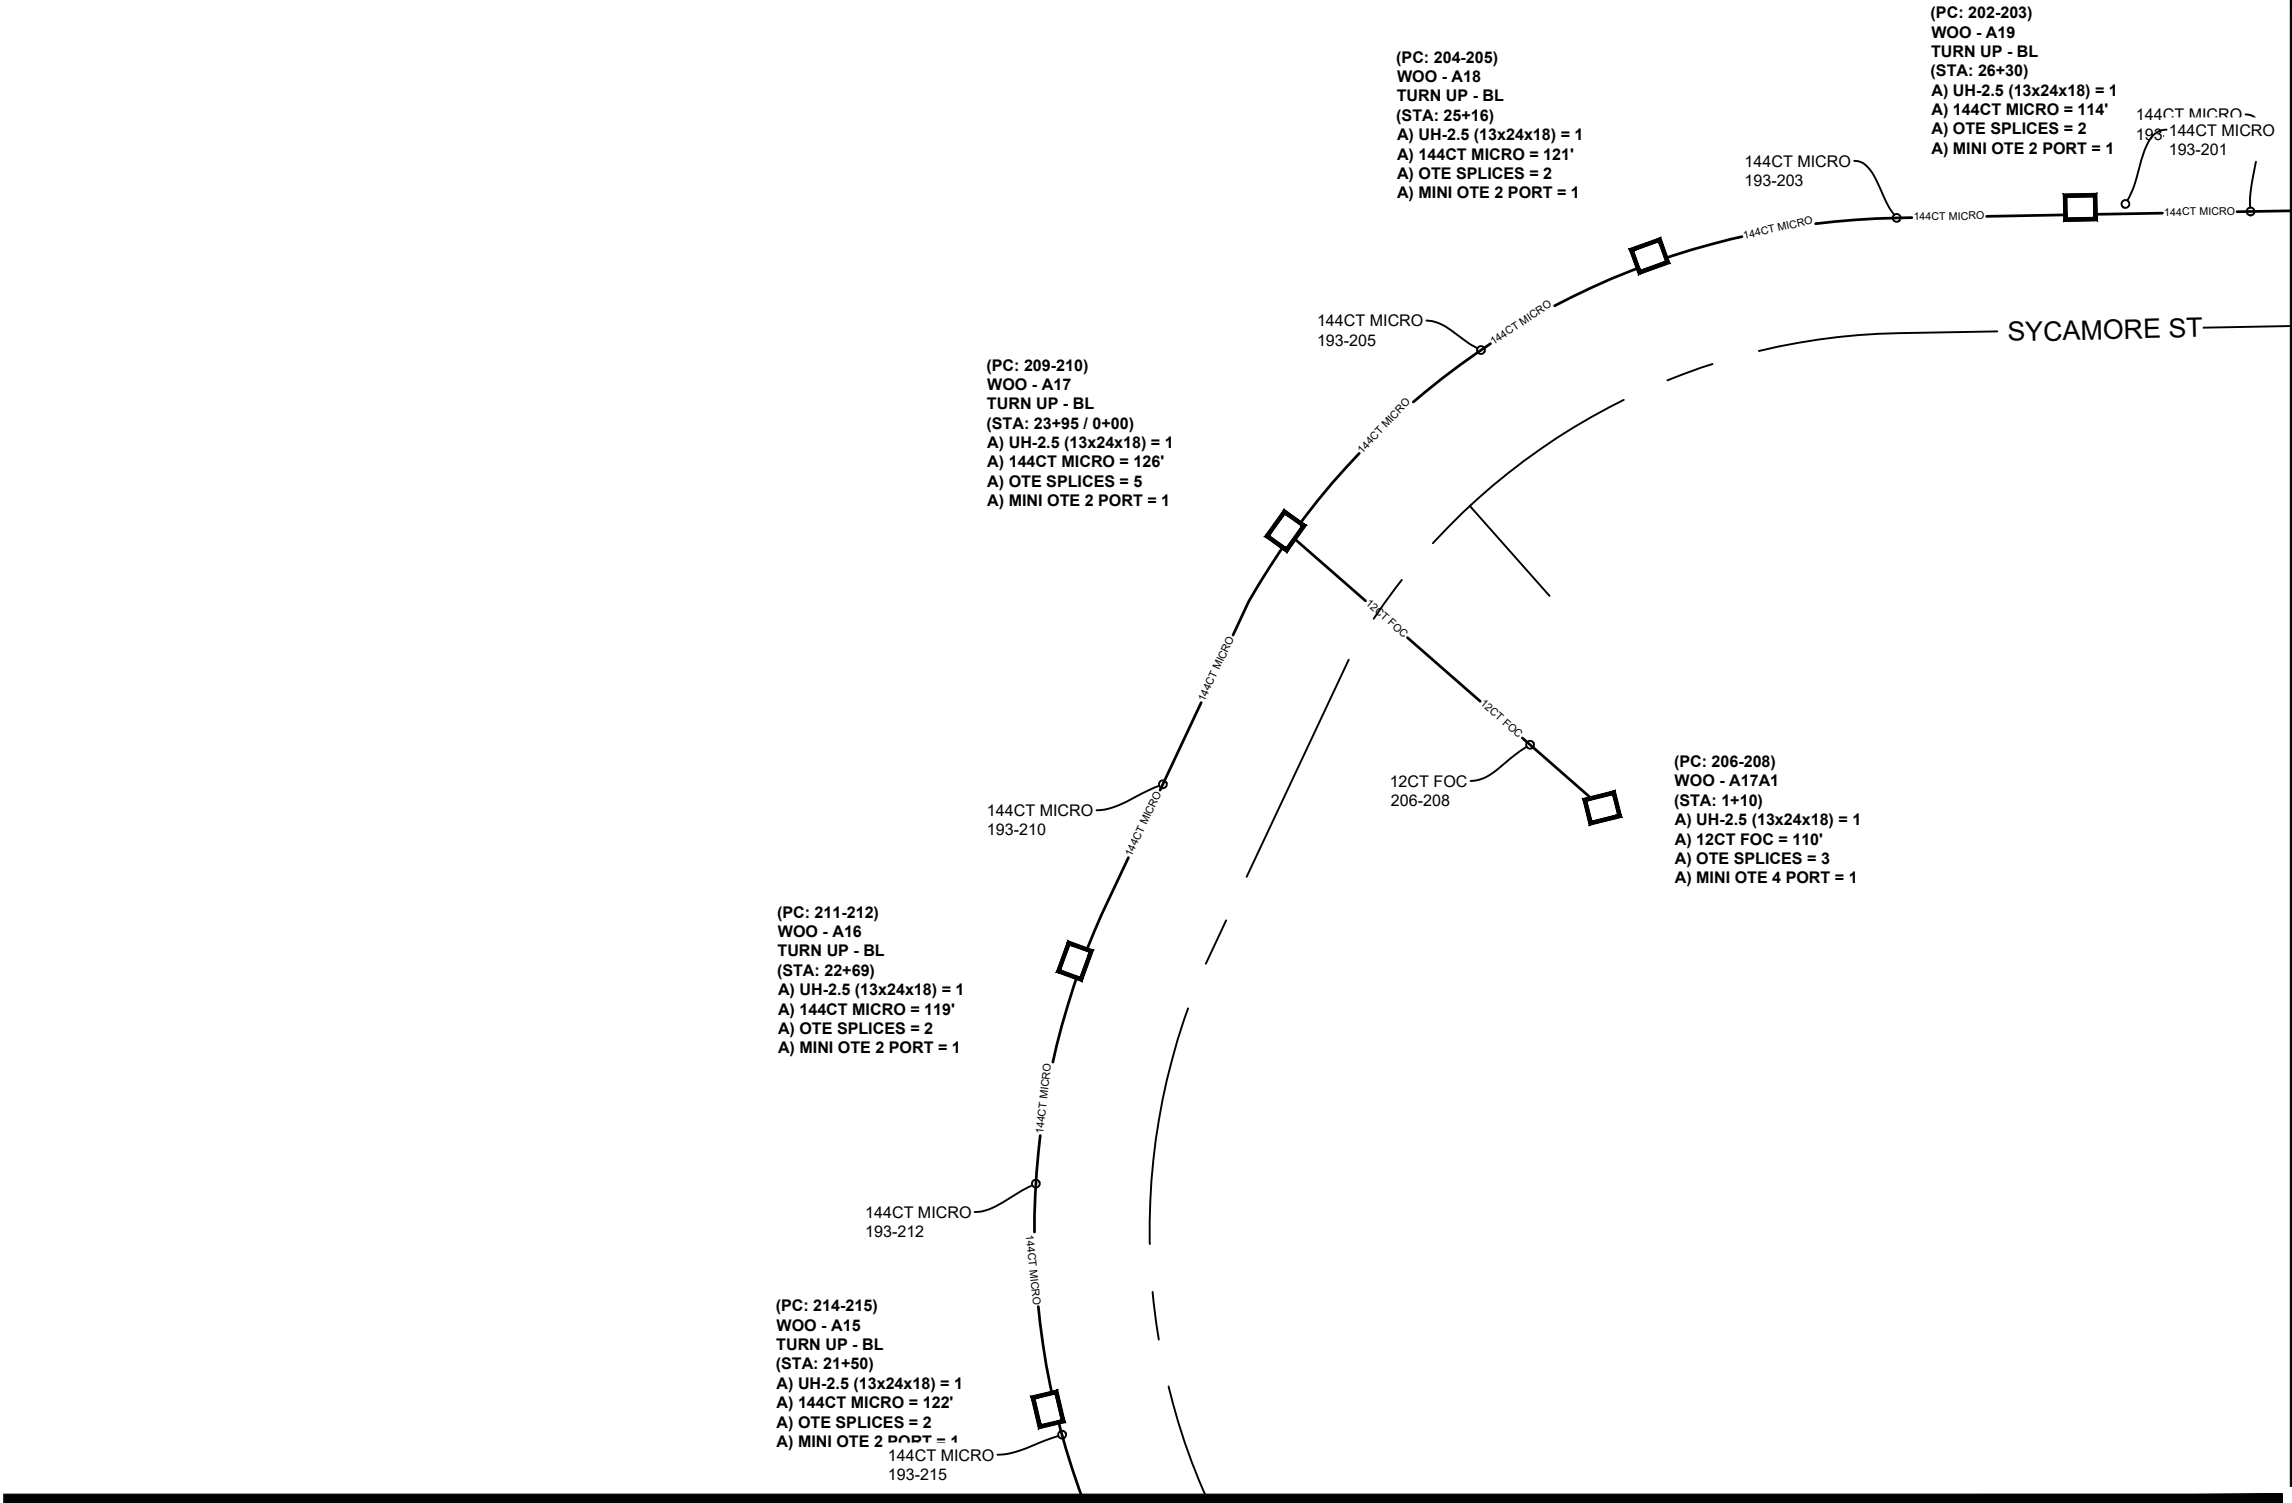

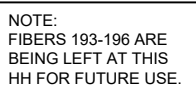

SEE SCHEMATIC 5

SEE SCHEMATIC 7

ALL CABLE WILL BE PLACED BY METHOD OF
DIRECTIONAL BORE MIN 2' OFF ROW OR EASEMENT
@ 42" DOC UNLESS OTHERWISE NOTED.

NOTIFY ALL UTILITIES 72 HOURS PRIOR
TO CONSTRUCTION ACTIVITY.
ONE CALL SYSTEM @ 205-731-3200

JOB DESCRIPTION		
PROJECT NAME WOODSCAPE OF OAKFIELD		
PROJECT CITY GLUCKSTADT		
SHEET SCHEMATIC 006	DESCRIPTION CONSTRUCTION	
SCALE 1"=50'	DRAWN BY DELTA FIBER	
MATERIALS LIST		
ITEM	DESCRIPTION	QTY.
1	MINI OTE 2 PORT	
2	MINI OTE 4 PORT	
3	MINI OTE 8 PORT	
4	12 CT FOC	
5	12 CT FOC LOOP	
6	24 CT MICRO	
7	24 CT MICRO/T	
8	24 CT MICRO LOOP	
9	24 CT MICRO/T LOOP	
10	48 CT MICRO	
11	48 CT MICRO/T	
12	48 CT MICRO LOOP	
13	48 CT MICRO/T LOOP	
14	72 CT MICRO	
15	72 CT MICRO/T	
16	72 CT MICRO LOOP	
17	72 CT MICRO/T LOOP	
18	96 CT MICRO	
19	96 CT MICRO/T	
20	96 CT MICRO LOOP	
21	96 CT MICRO/T LOOP	
22	144 CT MICRO	
23	144 CT MICRO/T	
24	144 CT MICRO FEEDER	
25	144 CT MICRO LOOP	
26	144 CT MICRO/T LOOP	
27	144CT M/FEEDER LOOP	
28	288 CT MICRO	
29	288 CT MICRO/T	
30	288 CT MICRO FEEDER	
31	288 CT MICRO LOOP	
32	288CT MICRO/T LOOP	
33	288 CT M/FEEDER LOOP	
34	BDO144P LCP	
35	BDO288P LCP	
36	BDO432P LCP	
37	BDO576P LCP	
38	FLOWER POT	
39	UH2.5	
40	UH3	
41	UH4	
42	UH5	
43	1-1.00" SDR11 HDPE	
44	2-1.00" SDR11 HDPE	
45	3-1.00" SDR11 HDPE	
46	1-18/14-2 WAY	
47	1-18/14-4 WAY	
48	EXISTING PIPE	
49	TYCO "B" SPLICE CASE	
50	TYCO "D" SPLICE CASE	
51	GROUND ROD	
52	OTE SPLICES	
53	NON-OTE SPLICES	
54	BMS3FA	

MAP NUMBER		
5	6	
7	7	




	DISCLAIMER
	EXCEPT AS MAY BE OTHERWISE PROVIDED BY CONTRACT: THESE DRAWINGS AND SPECIFICATION SHALL REMAIN THE PROPERTY OF CSPIRE FIBER. BEING ISSUED IN STRICT CONFIDENCE AND SHALL NOT BE REPRODUCED, COPIED, OR USED FOR ANY PURPOSE WITHOUT SPECIFIC WRITTEN PERMISSION.



GLUCKSTADT
MADISON, MISSISSIPPI

SEE SCHEMATIC 6

SEE SCHEMATIC 4

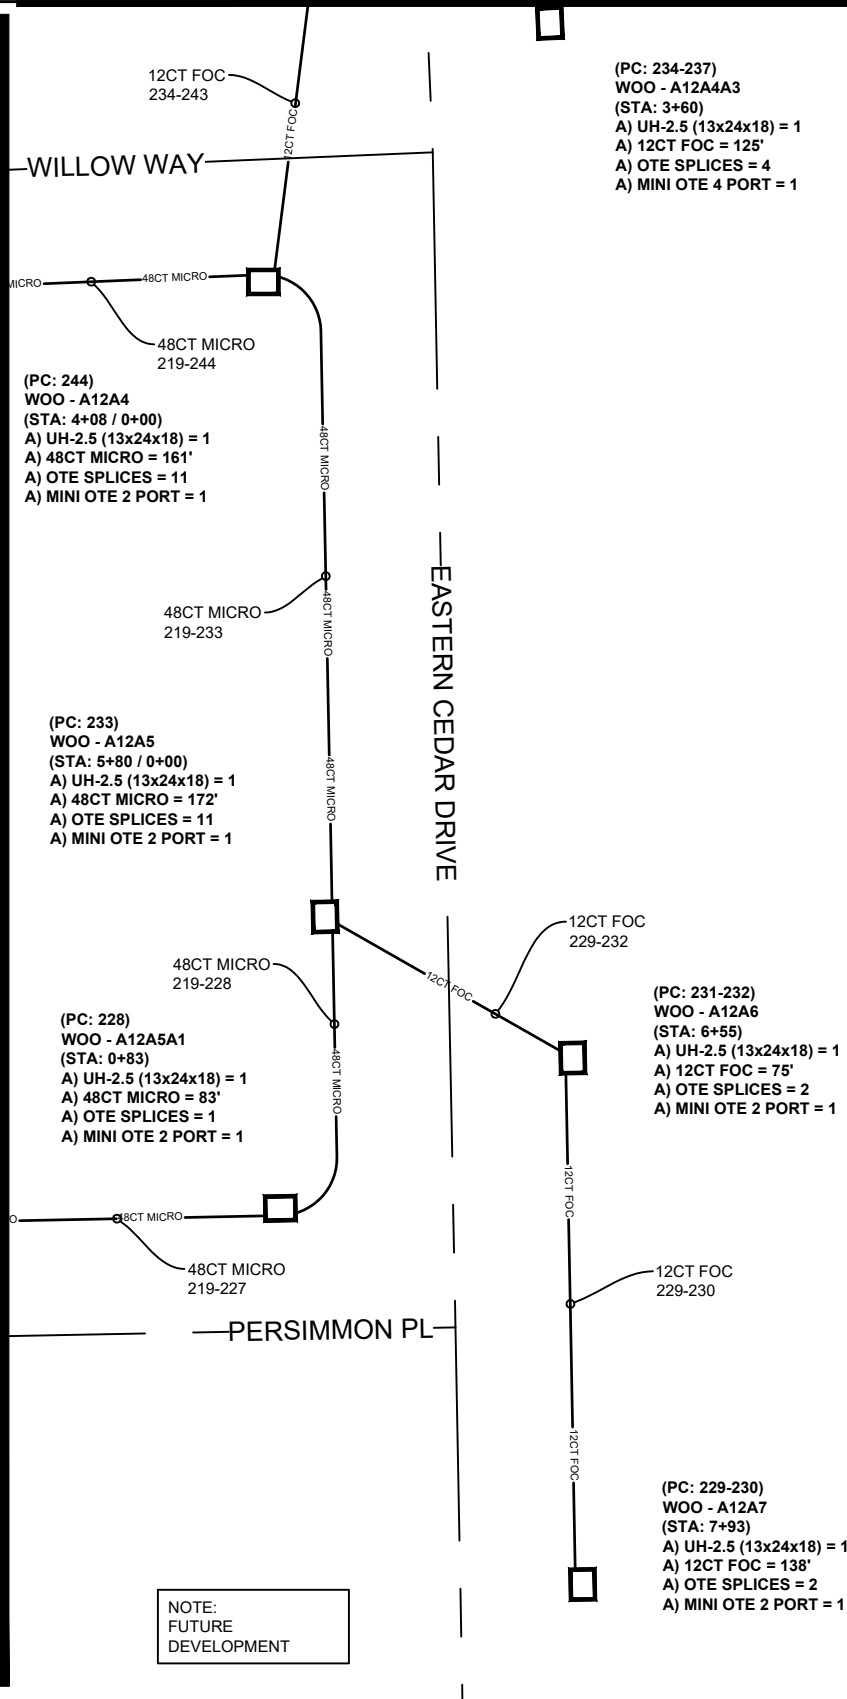

JOB DESCRIPTION

PROJECT NAME WOODSCAPE OF OAKFIELD	
PROJECT CITY GLUCKSTADT	
SHEET SCHEMATIC 007	DESCRIPTION CONSTRUCTION
SCALE 1"=50'	DRAWN BY DELTA FIBER

MATERIALS LIST

ITEM	DESCRIPTION	QTY.
1	MINI OTE 2 PORT	
2	MINI OTE 4 PORT	
3	MINI OTE 8 PORT	
4	12 CT FOC	
5	12 CT FOC LOOP	
6	24 CT MICRO	
7	24 CT MICRO/T	
8	24 CT MICRO LOOP	
9	24 CT MICRO/T LOOP	
10	48 CT MICRO	
11	48 CT MICRO/T	
12	48 CT MICRO LOOP	
13	48 CT MICRO/T LOOP	
14	72 CT MICRO	
15	72 CT MICRO/T	
16	72 CT MICRO LOOP	
17	72 CT MICRO/T LOOP	
18	96 CT MICRO	
19	96 CT MICRO/T	
20	96 CT MICRO LOOP	
21	96 CT MICRO/T LOOP	
22	144 CT MICRO	
23	144 CT MICRO/T	
24	144 CT MICRO FEEDER	
25	144 CT MICRO LOOP	
26	144 CT MICRO/T LOOP	
27	144CT M/FEEDER LOOP	
28	288 CT MICRO	
29	288 CT MICRO/T	
30	288 CT MICRO FEEDER	
31	288 CT MICRO LOOP	
32	288CT MICRO/T LOOP	
33	288 CT M/FEEDER LOOP	
34	BDO144P LCP	
35	BDO288P LCP	
36	BDO432P LCP	
37	BDO576P LCP	
38	FLOWER POT	
39	UH2.5	
40	UH3	
41	UH4	
42	UH5	
43	1-1.00" SDR11 HDPE	
44	2-1.00" SDR11 HDPE	
45	3-1.00" SDR11 HDPE	
46	1-18/14-2 WAY	
47	1-18/14-4 WAY	
48	EXISTING PIPE	
49	TYCO "B" SPLICE CASE	
50	TYCO "D" SPLICE CASE	
51	GROUND ROD	
52	OTE SPLICES	
53	NON-OTE SPLICES	
54	BM53FA	

MAP NUMBER		
5	6	
4		

PREPARED BY



PREPARED FOR



DISCLAIMER

EXCEPT AS MAY BE OTHERWISE PROVIDED BY
CONTRACT, THESE DRAWINGS AND SPECIFICATIONS
SHALL REMAIN THE PROPERTY OF CSPIRE FIBER,
BEING ISSUED IN STRICT
CONFIDENCE AND SHALL NOT BE REPRODUCED,
COPIED, OR USED FOR ANY PURPOSE
WITHOUT SPECIFIC WRITTEN PERMISSION.

ALL CABLE WILL BE PLACED BY METHOD OF
DIRECTIONAL BORE MIN 2' OFF ROW OR EASEMENT
@ 42" DOC UNLESS OTHERWISE NOTED.

NOTIFY ALL UTILITIES 72 HOURS PRIOR
TO CONSTRUCTION ACTIVITY.
ONE CALL SYSTEM @ 205-731-3200