

# **BOARD OF SUPERVISORS**

# **MADISON COUNTY, MISSISSIPPI**

Department of Engineering  
Tim Bryan, P.E., PTOE, County Engineer

3137 South Liberty Street, Canton, MS 39046  
Office (601) 855-5582 FAX (601) 859-5857

## **MEMORANDUM**

September 16, 2026

To: Casey Brannon, Supervisor, District I  
Trey Baxter, Supervisor, District II  
Gerald Steen, Supervisor, District III  
Karl Banks, Supervisor, District IV  
Paul Griffin, Supervisor, District V

From: Tim Bryan, P.E., PTOE  
County Engineer

Re: Comcast Utility Permit  
County Road Name, Old Yazoo City Road

The Engineering Department recommends approval for Comcast to start at existing pole then riser down and bore N 2,653' along Old Yazoo City Road to existing pole as shown on the attached plans.

---

CASEY BRANNON  
District One

TREY BAXTER  
District Two

GERALD STEEN  
District Three

KARL M. BANKS  
District Four

PAUL GRIFFIN  
District Five



## PERMIT APPLICATION FOR THE CONSTRUCTION OR ADJUSTMENT OF A UTILITY WITHIN COUNTY ROAD RIGHT-OF-WAY

Utility Information:    Utility Name: \_\_\_\_\_

Address: \_\_\_\_\_ City/State/Zip: \_\_\_\_\_

Contact Person: \_\_\_\_\_ Contact's Phone: \_\_\_\_\_

Project Information:    County Road Name: \_\_\_\_\_

(If located within more than one road right-of-way, use Appendix 1 for additional descriptions)

Beginning Location: \_\_\_\_\_ Ending Location: \_\_\_\_\_

Length of Project: \_\_\_\_\_ Section: \_\_\_\_\_ Township: \_\_\_\_\_ Range: \_\_\_\_\_

Description of Work: \_\_\_\_\_

\_\_\_\_\_

\_\_\_\_\_

☐ Check Box if Appendix 1 is to be included as a part of this Application

Whereas the above stated Utility makes application to the **Madison County Board of Supervisors** for a Construction Permit. Attached hereto are drawings and plans for the construction of the above facilities located within Madison County owned public rights-of-way. Once stamped by the Madison County Engineering Department, these plans shall not be changed or altered without written approval of the County Engineer, or his representative. A copy of the approved permit and plans shall be on-site at all times during construction.

The Applicant Utility shall comply with all policies, procedures and construction practices as outlined in *A Policy for The Accommodation of Utility Facilities within the Right-of-Way of all Public County Roads* (hereinafter referred to as the "Policy"), as adopted on November 1, 2005, by the **Madison County Board of Supervisors**, and which is hereby made a part of this Application Agreement.

If facilities are to be located within the Rights-of-Way of the County-Federal or State Aid System, Applicant Utility also agrees to comply with applicable provisions of *S.O.P. No. SA II-2-8, Accommodation of Utilities on Rights-of-Way*, issued by the State Aid Engineer and dated July 1, 2005.

The Applicant Utility understands and agrees that, except as herein granted, no right, title, claim, or easement to said road right-of-way is granted by the issuance of this permit. If this Utility is listed in the general provisions of the Policy, it will be adjusted to comply with same without cost to the County, unless the variance from the Policy has been approved by the granting of the Permit pursuant to this Application.

The Applicant Utility further understands that the Utility's engineering, plant, or other personnel will be responsible for the staking and construction supervision of the work set out above and as shown on the attached plans. If work impacts traffic in any way, the appropriate traffic control shall be installed per the *Manual of Uniform Traffic Control Devices*, Latest Edition.

The Applicant Utility understands that the County Engineer, or his representative, may issue a Stop Work Order at any time if it is deemed that site conditions are not suitable for construction or if any of the requirements of this permit are not being met.

Many County Roads have variable Rights-of-Way and/or no Right-of-Way at all and are maintained under a Prescriptive Easement. It is the sole responsibility of the Applicant Utility to verify the existence and limits of public rights-of-way. If none exists, it is the

responsibility of the Applicant Utility to acquire an easement for their Facilities from the applicable property owner(s). Madison County in no way verifies the limits of Right-of-Way as shown on the permit application.

The Applicant Utility shall be responsible for all future maintenance and repair of the facilities installed under this permit. The Applicant Utility shall make future adjustments to, or relocate, the facilities located within road or highway right-of-way when required for road or highway widening or other road or highway construction at no cost to Madison County. The Applicant Utility shall relocate said utilities within sixty (60) days of notification by County by registered mail, return receipt requested, unless otherwise designated by the County Engineer. Further, any maintenance, repair, or construction shall be done in such a manner as to occasion no unreasonable interference with the normal flow and safety to traffic and at the expense of the utility company. When reasonable care has been taken to locate said utility facilities within the right-of-way, the Applicant Utility understands that any damages caused by routine maintenance and construction by County forces shall be borne by the Applicant Utility.

The Applicant Utility further agrees to indemnify and hold Madison County harmless for any and all claims, accidents, damages, liabilities and expenses occasioned wholly, or in part, by any act or omission of applicant, its agents or employees. In case County shall, without fault on its own part, be made a party to any litigation commenced by or against applicant, then applicant shall protect and hold County harmless, and shall pay all costs, expenses and reasonable attorney's fees incurred or paid by County in connection with said litigation.

All underground facilities shall be installed at a depth equal to or greater than 48" below the lowest adjacent grade.

All pipes carrying liquid shall be encased under County maintained roads.

WITNESS the signature of the Applicant this the \_\_\_\_\_ day of \_\_\_\_\_, 20\_\_\_\_\_.

By: Linda Taibl  
(Applicant Signature)

Title: \_\_\_\_\_

**Note:** *Applicant must be an employee of the Utility named in this application. The Madison County Board of Supervisors will not recognize a Contractor, Subcontractor, Agent, or Consulting Engineer as the Applicant. Utility Company shall be fully responsible for all work performed under this application.*

I, or my authorized representative, have reviewed this application and determined that the drawing, sketches, and plans submitted by the Applicant meet the requirements of *A Policy for The Accommodation of Utility Facilities within the Right-of-Way of all Public County Roads.*

By: \_\_\_\_\_  
Tim Bryan, P.E.  
County Engineer

AGREED TO AND APPROVED BY:

\_\_\_\_\_  
Madison County Board President

Date: \_\_\_\_\_


ENTERED INTO THE MINUTES OF THE BOARD OF SUPERVISORS OF MADISON COUNTY, MISSISSIPPI ON THIS  
\_\_\_\_\_ DAY OF \_\_\_\_\_, 20\_\_\_\_\_.




COMCAST COMMUNICATIONS  
LINDA TAIBL / 404-427-1220  
5720 ASHVILLE HWY KNOXVILLE TN 37922  
linda\_taibl@cable.comcast.com

WORK DESCRIPTION: COMCAST IS TO RISER DOWN FROM POLE AND BORE 2,643' ALONG OLD YAZOO CITY RD TO EXISTING POLE.

VICINITY MAP

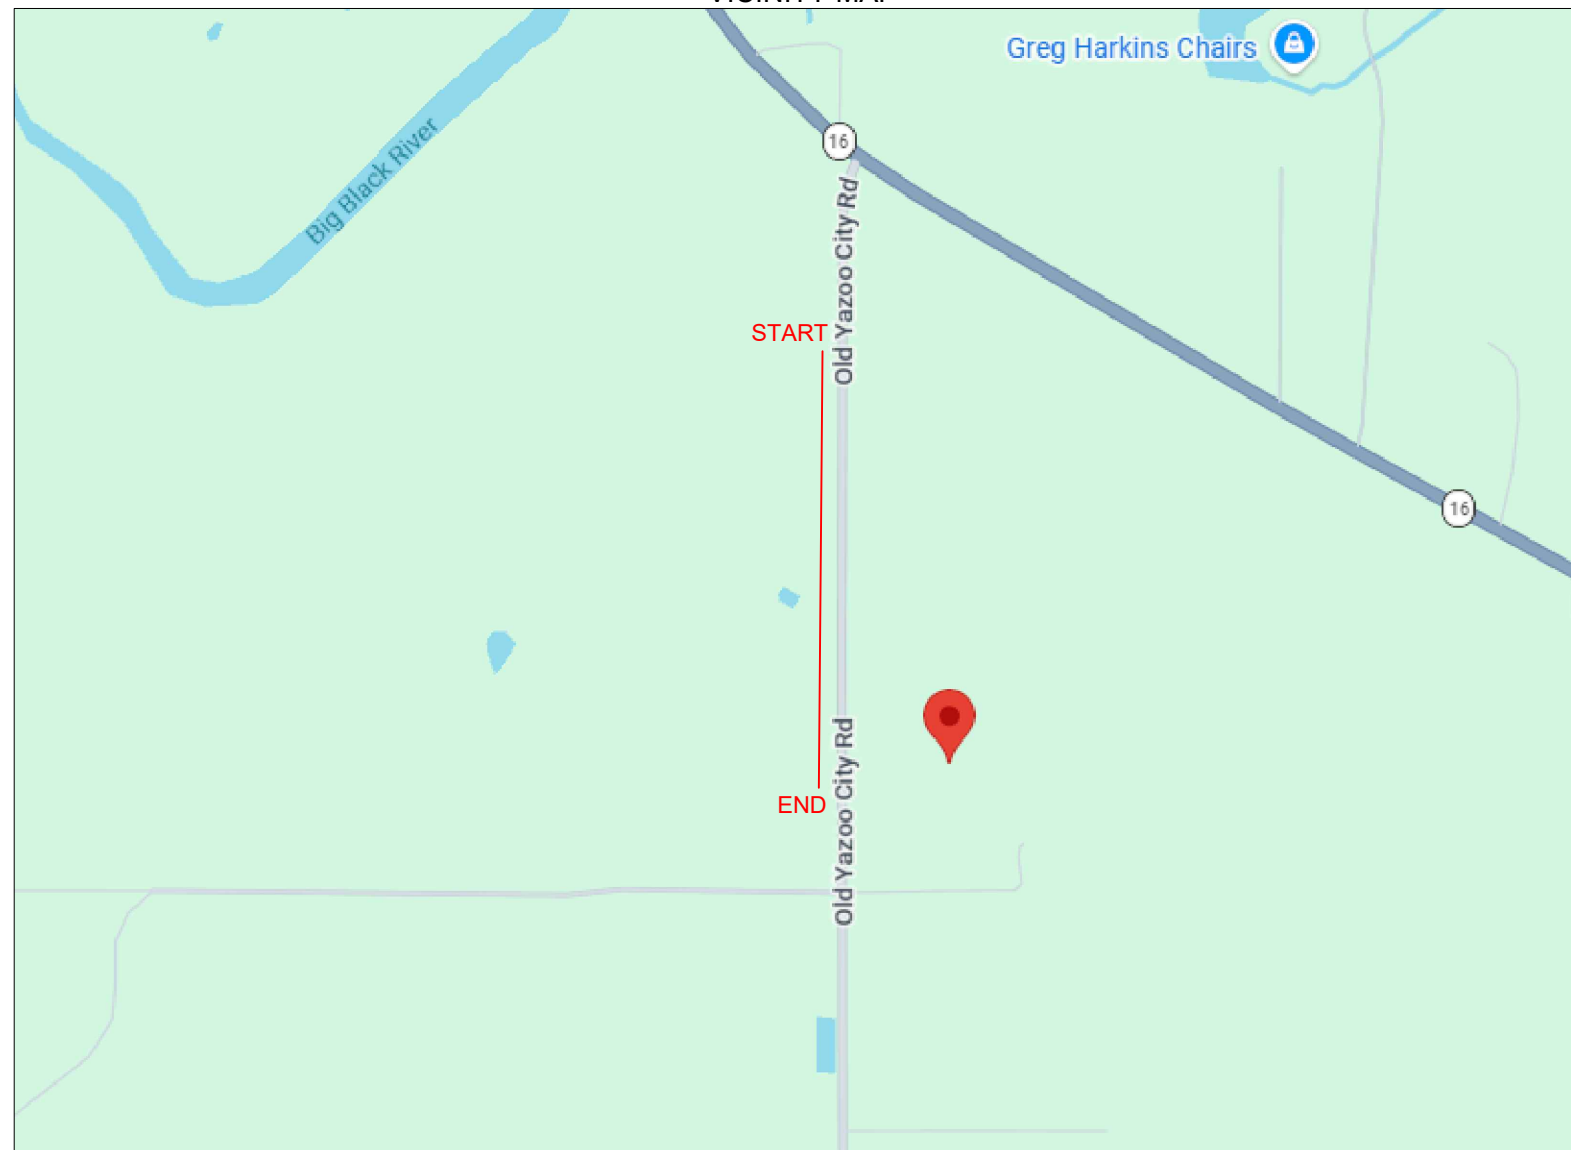

VICINITY MAP NOT TO SCALE

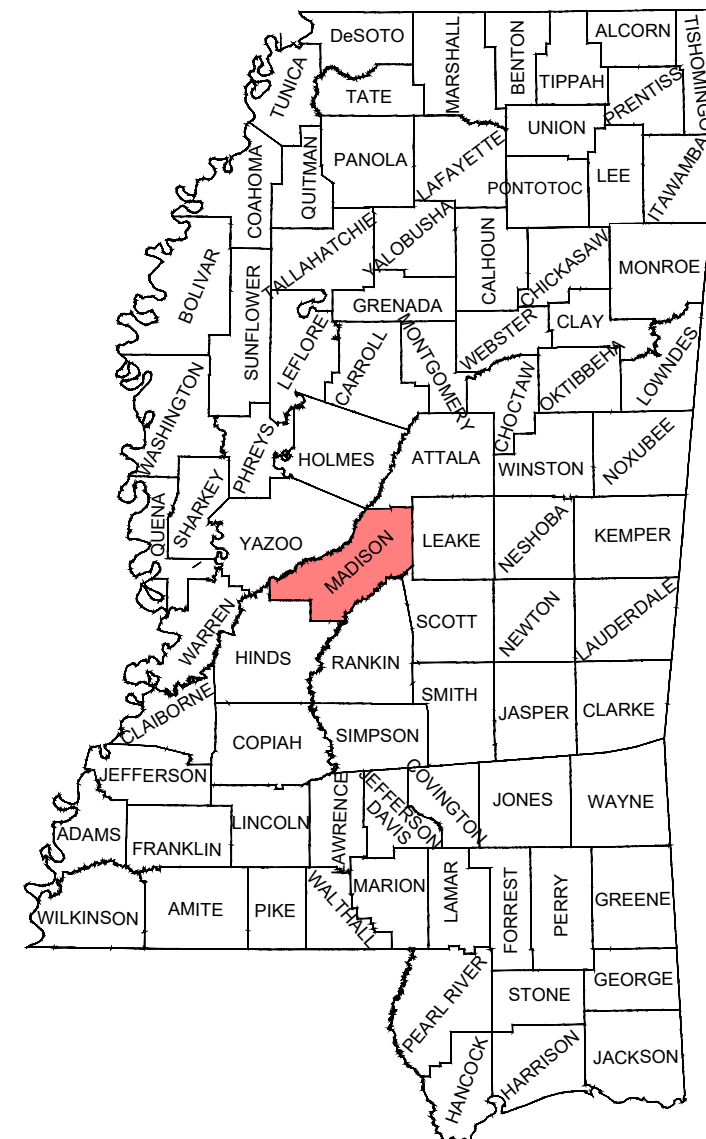

ENGINEERED BY:



ENGINEERED FOR:



COMCAST  
xfinity



LEGEND

|     |                    |
|-----|--------------------|
| UG  | NEW UNDERGROUND    |
| A   | NEW AERIAL         |
| A   | NEW AERIAL OFF R/W |
| EC  | EXISTING CONDUIT   |
| UE  | UTILITY EASEMENT   |
|     | EDGE OF TRAVEL     |
|     | SURVEY CENTERLINE  |
|     | RIGHT OF WAY       |
|     | DRIVEWAY           |
| X   | FENCE LINE         |
| PL  | PROPERTY LINE      |
|     | SIDEWALK           |
|     | RAILROAD           |
| W   | WATER              |
| S   | SEWER              |
| G   | GAS                |
| SD  | STORM DRAIN        |
| T   | TELCO              |
| P   | POWER              |
| UNK | UNKNOWN UTILITY    |

SYMBOLS

|    |                  |                       |
|----|------------------|-----------------------|
| P  | NEW PEDESTAL     | BRIDGE RAIL           |
| V  | NEW VAULT        |                       |
| BP | NEW BORE PIT     | NEW ANCHOR            |
| P  | EXT PEDESTAL     |                       |
| V  | EXT VAULT        | EXT ANCHOR            |
| PT | EXT TRANSFORMER  | CULVERT               |
| T  | EXT TELCO        | ADA RAMP              |
| SD | STORM DRAIN      | PS POWER SUPPLY       |
| TL | STORM INLET      | RR RAILROAD           |
|    | TRAFFIC LIGHT    | SB SIGNAL BOX         |
|    | EXT POWER POLE   | R <sup>25</sup> RISER |
|    | EXT POLE OFF R/W | G GAS MARKER          |
| MH | EXT MANHOLE      | SD STORM DRAIN        |
| WV | WATER VAULT      | ○ FIRE HYDRANT        |

ABBREVIATIONS

EOT - EDGE OF TRAVEL  
R/W - RIGHT OF WAY  
S/W - SIDEWALK  
C/L - CENTERLINE  
D/W - DRIVEWAY  
STA. - STATION NUMBER



NO SCALE

SHEET TOTALS

|                |                      |
|----------------|----------------------|
| NEW AERIAL: 0' | NEW OVERLASH: 0'     |
| NEW BORE: 0'   | PULL EXT CONDUIT: 0' |
| NEW PED: 0'    | NEW VAULT: 0'        |

PROJECT TOTALS

|                  |                      |
|------------------|----------------------|
| NEW AERIAL: 0'   | NEW OVERLASH: 0'     |
| NEW BORE: 2,653' | PULL EXT CONDUIT: 0' |
| NEW PED: 0'      | NEW VAULT: 5         |

JOB #: JB0002266227


PROJECT NAME  
MSMAOYCR1248-UG-COUNTY

ADDRESS, CITY, STATE, ZIP  
1248 OLD YAZOO CITY RD CANTON, MS 39046

COUNTY: MADISON

SHEET 1 OF 8

PAGE BORDERS  
1:40 SCALE

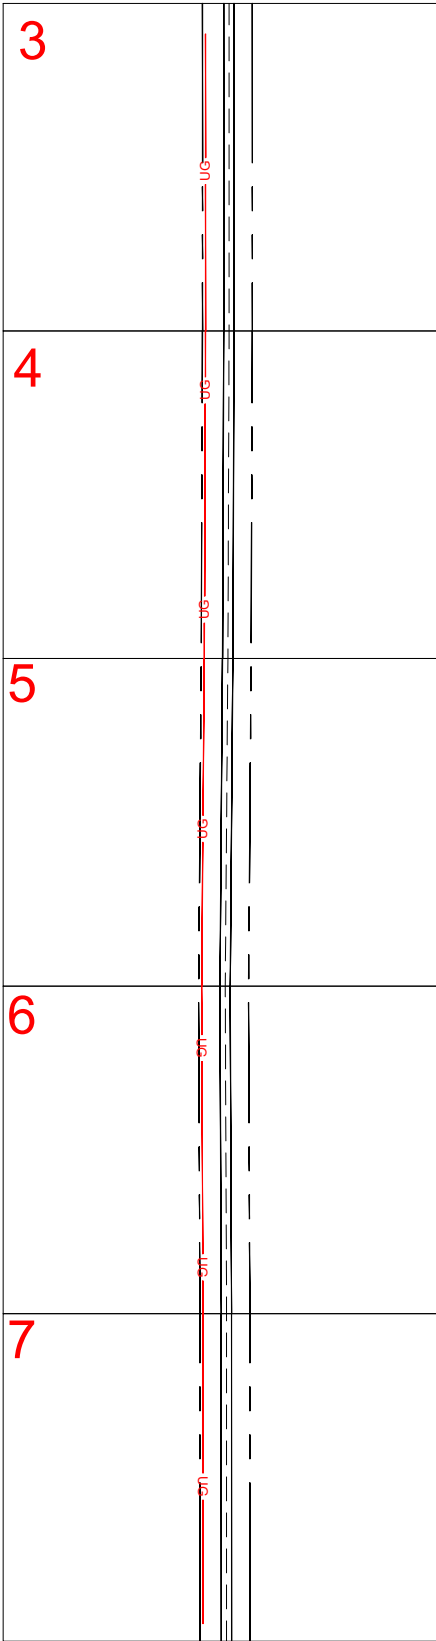

ENGINEERED BY:

**NMA**  
COMMUNICATIONS

ENGINEERED FOR:

**COMCAST**  
**xfinity**

**811** Know what's below.  
811 before you dig.

| LEGEND |                    |
|--------|--------------------|
| UG     | NEW UNDERGROUND    |
| A      | NEW AERIAL         |
| A      | NEW AERIAL OFF R/W |
| EC     | EXISTING CONDUIT   |
| UE     | UTILITY EASEMENT   |
| ---    | EDGE OF TRAVEL     |
| ---    | SURVEY CENTERLINE  |
| ---    | RIGHT OF WAY       |
| ---    | DRIVEWAY           |
| x-x    | FENCE LINE         |
| PL     | PROPERTY LINE      |
| ---    | SIDEWALK           |
|        | RAILROAD           |
| W      | WATER              |
| S      | SEWER              |
| G      | GAS                |
| SD     | STORM DRAIN        |
| T      | TELCO              |
| P      | POWER              |
| UNK    | UNKNOWN UTILITY    |

| SYMBOLS |                     |
|---------|---------------------|
| P       | NEW PEDESTAL        |
| V       | NEW VAULT           |
| BP      | NEW BORE PIT        |
| P       | EXT PEDESTAL        |
| V       | EXT VAULT           |
| PT      | EXT TRANSFORMER     |
| T       | EXT TELCO           |
| SD      | STORM DRAIN         |
| TL      | STORM INLET         |
| TL      | TRAFFIC LIGHT       |
| ⊗       | EXT POWER POLE      |
| ⊗       | EXT POLE OFF R/W    |
| MH      | EXT MANHOLE         |
| WV      | WATER VAULT         |
| BR      | BRIDGE RAIL         |
| ⋈       | NEW ANCHOR          |
| ⋈       | EXT ANCHOR          |
| ⋈       | CULVERT             |
| ⋈       | ADA RAMP            |
| PS      | POWER SUPPLY        |
| RB      | RAILROAD SIGNAL BOX |
| R       | RISER               |
| G       | GAS MARKER          |
| SD      | STORM DRAIN         |
| ⊙       | FIRE HYDRANT        |

| ABBREVIATIONS         |                                                                                       |
|-----------------------|---------------------------------------------------------------------------------------|
| EOT - EDGE OF TRAVEL  |                                                                                       |
| R/W - RIGHT OF WAY    |                                                                                       |
| S/W - SIDEWALK        |                                                                                       |
| C/L - CENTERLINE      |                                                                                       |
| D/W - DRIVEWAY        |                                                                                       |
| STA. - STATION NUMBER |                                                                                       |
|                       |  |
|                       | NO SCALE                                                                              |

| SHEET TOTALS     |                      |
|------------------|----------------------|
| NEW AERIAL: 0'   | NEW OVERLASH: 0'     |
| NEW BORE: 0'     | PULL EXT CONDUIT: 0' |
| NEW PED: 0'      | NEW VAULT: 0'        |
| PROJECT TOTALS   |                      |
| NEW AERIAL: 0'   | NEW OVERLASH: 0'     |
| NEW BORE: 2,653' | PULL EXT CONDUIT: 0' |
| NEW PED: 0'      | NEW VAULT: 5         |


JOB #: JB0002266227

PROJECT NAME  
MSMAOYCR1248-UG-COUNTY

ADDRESS, CITY, STATE, ZIP  
1248 OLD YAZOO CITY RD CANTON, MS 39046

COUNTY: MADISON

SHEET 2 OF 8

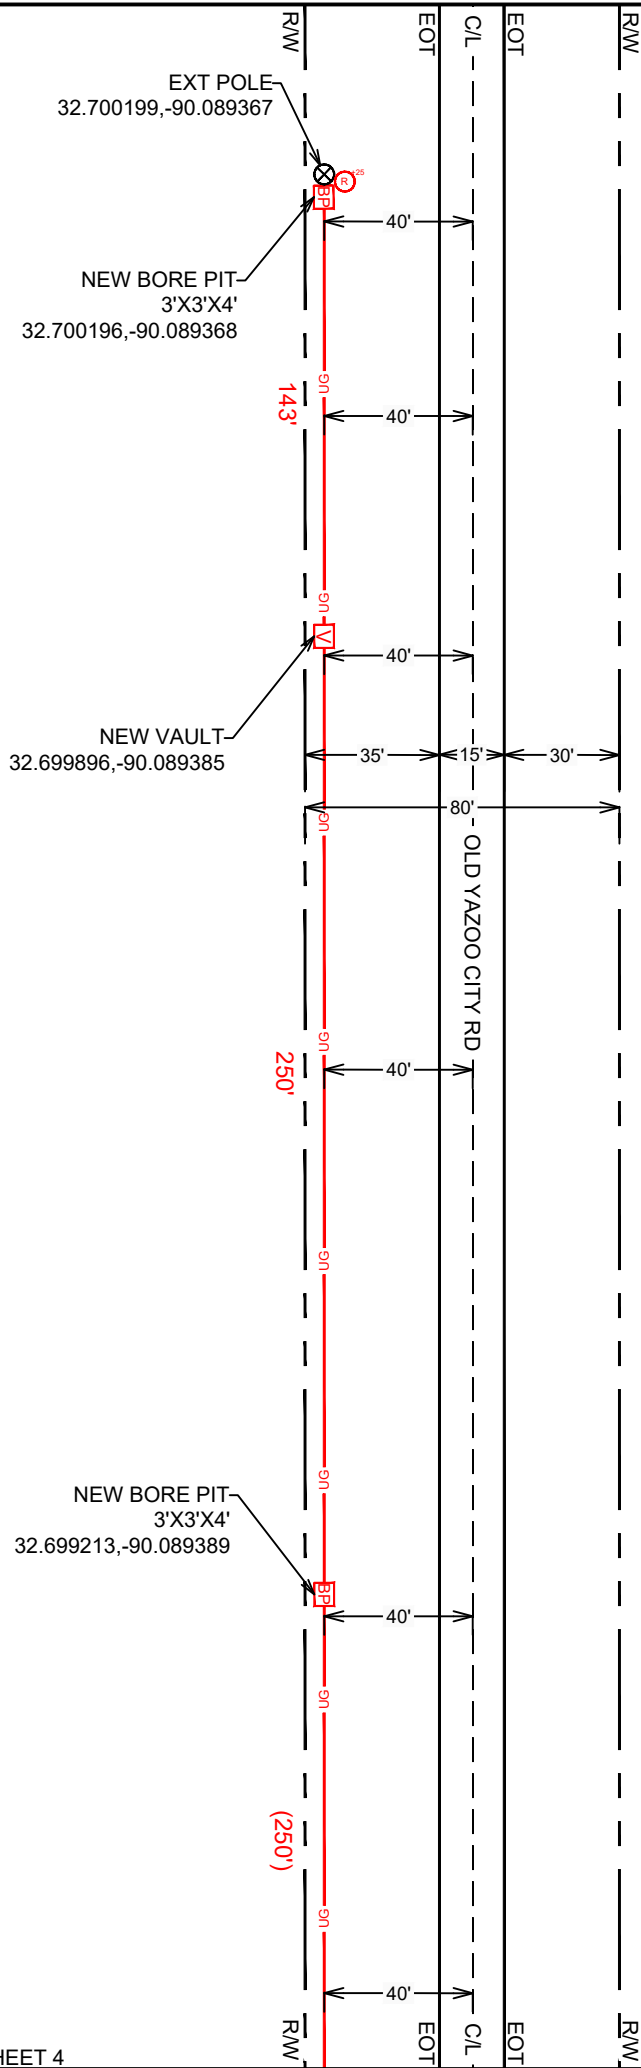

NEW BORE CONSTRUCTION NOTES

- (1) 2" HDPE CONDUIT
- 4' MINIMUM DEPTH PARALLEL AT ALL POINTS
- 4' MINIMUM DEPTH ROAD CROSSINGS AT ALL POINTS
- MAINTAIN 12" SEPARATION FROM ALL EXT UTILITIES
- ALL NEW BORE TO BE IN BACK 5' OF RIGHT OF WAY
- ALL VAULTS TO BE MOUNTED FLUSH TO GROUND
- BORE PIT TO BE FILLED SAME DAY
- VAULTS TO BE FILLED SAME DAY
- ALL HOLES TO BE TAMPED AND SODDED

ENGINEERED BY:



ENGINEERED FOR:



COMCAST  
xfinity



LEGEND

|     |                    |
|-----|--------------------|
| UG  | NEW UNDERGROUND    |
| A   | NEW AERIAL         |
| A   | NEW AERIAL OFF R/W |
| EC  | EXISTING CONDUIT   |
| UE  | UTILITY EASEMENT   |
|     | EDGE OF TRAVEL     |
|     | SURVEY CENTERLINE  |
|     | RIGHT OF WAY       |
|     | DRIVEWAY           |
| x   | FENCE LINE         |
| PL  | PROPERTY LINE      |
|     | SIDEWALK           |
|     | RAILROAD           |
| W   | WATER              |
| S   | SEWER              |
| G   | GAS                |
| SD  | STORM DRAIN        |
| T   | TELCO              |
| P   | POWER              |
| UNK | UNKNOWN UTILITY    |

SYMBOLS

|    |                  |                 |              |
|----|------------------|-----------------|--------------|
| P  | NEW PEDESTAL     |                 | BRIDGE RAIL  |
| V  | NEW VAULT        |                 |              |
| BP | NEW BORE PIT     |                 | NEW ANCHOR   |
| P  | EXT PEDESTAL     |                 |              |
| V  | EXT VAULT        |                 | EXT ANCHOR   |
| PT | EXT TRANSFORMER  |                 | CULVERT      |
| T  | EXT TELCO        |                 | ADA RAMP     |
| SD | STORM DRAIN      | PS              | POWER SUPPLY |
| TL | STORM INLET      | RB              | RAILROAD     |
|    | TRAFFIC LIGHT    | SB              | SIGNAL BOX   |
|    | EXT POWER POLE   | R <sup>25</sup> | RISER        |
|    | EXT POLE OFF R/W | G               | GAS MARKER   |
| MH | EXT MANHOLE      | SD              | STORM DRAIN  |
| WV | WATER VAULT      |                 | FIRE HYDRANT |

ABBREVIATIONS

EOT - EDGE OF TRAVEL  
R/W - RIGHT OF WAY  
S/W - SIDEWALK  
C/L - CENTERLINE  
D/W - DRIVEWAY  
STA. - STATION NUMBER



SHEET TOTALS

|                |                      |
|----------------|----------------------|
| NEW AERIAL: 0' | NEW OVERLASH: 0'     |
| NEW BORE: 393  | PULL EXT CONDUIT: 0' |
| NEW PED: 0'    | NEW VAULT: 1         |

PROJECT TOTALS

|                  |                      |
|------------------|----------------------|
| NEW AERIAL: 0'   | NEW OVERLASH: 0'     |
| NEW BORE: 2,653' | PULL EXT CONDUIT: 0' |
| NEW PED: 0'      | NEW VAULT: 5         |

JOB #: JB0002266227

PROJECT NAME  
MSMAOYCR1248-UG-COUNTY

ADDRESS, CITY, STATE, ZIP  
1248 OLD YAZOO CITY RD CANTON, MS 39046

COUNTY: MADISON

NEW VAULT  
32.698517,-90.089412

NEW BORE PIT  
3'X3'X4'  
32.697831,-90.089415

NEW BORE CONSTRUCTION NOTES

- (1) 2" HDPE CONDUIT
- 4' MINIMUM DEPTH PARALLEL AT ALL POINTS
- 4' MINIMUM DEPTH ROAD CROSSINGS AT ALL POINTS
- MAINTAIN 12" SEPARATION FROM ALL EXT UTILITIES
- ALL NEW BORE TO BE IN BACK 5' OF RIGHT OF WAY
- ALL VAULTS TO BE MOUNTED FLUSH TO GROUND
- BORE PIT TO BE FILLED SAME DAY
- VAULTS TO BE FILLED SAME DAY
- ALL HOLES TO BE TAMPED AND SODDED

ENGINEERED BY:



ENGINEERED FOR:



COMCAST  
xfinity



Know what's below.  
811 before you dig.

LEGEND

|     |                    |
|-----|--------------------|
| UG  | NEW UNDERGROUND    |
| A   | NEW AERIAL         |
| A   | NEW AERIAL OFF R/W |
| EC  | EXISTING CONDUIT   |
| UE  | UTILITY EASEMENT   |
|     | EDGE OF TRAVEL     |
|     | SURVEY CENTERLINE  |
|     | RIGHT OF WAY       |
|     | DRIVEWAY           |
| x   | FENCE LINE         |
| PL  | PROPERTY LINE      |
|     | SIDEWALK           |
|     | RAILROAD           |
| W   | WATER              |
| S   | SEWER              |
| G   | GAS                |
| SD  | STORM DRAIN        |
| T   | TELCO              |
| P   | POWER              |
| UNK | UNKNOWN UTILITY    |

SYMBOLS

|    |                  |                 |              |
|----|------------------|-----------------|--------------|
| P  | NEW PEDESTAL     |                 | BRIDGE RAIL  |
| V  | NEW VAULT        |                 |              |
| BP | NEW BORE PIT     |                 | NEW ANCHOR   |
| P  | EXT PEDESTAL     |                 |              |
| V  | EXT VAULT        |                 | EXT ANCHOR   |
| PT | EXT TRANSFORMER  |                 | CULVERT      |
| T  | EXT TELCO        |                 | ADA RAMP     |
| SD | STORM DRAIN      | PS              | POWER SUPPLY |
| TL | STORM INLET      | RB              | RAILROAD     |
|    | TRAFFIC LIGHT    | SB              | SIGNAL BOX   |
| ⊗  | EXT POWER POLE   | R <sup>25</sup> | RISER        |
| ⊗  | EXT POLE OFF R/W | G               | GAS MARKER   |
| MH | EXT MANHOLE      | SD              | STORM DRAIN  |
| WV | WATER VAULT      |                 | FIRE HYDRANT |

ABBREVIATIONS

EOT - EDGE OF TRAVEL  
R/W - RIGHT OF WAY  
S/W - SIDEWALK  
C/L - CENTERLINE  
D/W - DRIVEWAY  
STA. - STATION NUMBER



NO SCALE

SHEET TOTALS

|                |                      |
|----------------|----------------------|
| NEW AERIAL: 0' | NEW OVERLASH: 0'     |
| NEW BORE: 500' | PULL EXT CONDUIT: 0' |
| NEW PED: 0'    | NEW VAULT: 1         |

PROJECT TOTALS

|                  |                      |
|------------------|----------------------|
| NEW AERIAL: 0'   | NEW OVERLASH: 0'     |
| NEW BORE: 2,653' | PULL EXT CONDUIT: 0' |
| NEW PED: 0'      | NEW VAULT: 5         |

JOB #: JB0002266227

PROJECT NAME  
MSMAOYCR1248-UG-COUNTY

ADDRESS, CITY, STATE, ZIP  
1248 OLD YAZOO CITY RD CANTON, MS 39046

COUNTY: MADISON

NEW VAULT  
32.697154,-90.089400

ADDRESS  
1299

NEW BORE PIT  
3'X3'X4'  
32.696449,-90.089416

NEW BORE CONSTRUCTION NOTES

- (1) 2" HDPE CONDUIT
- 4' MINIMUM DEPTH PARALLEL AT ALL POINTS
- 4' MINIMUM DEPTH ROAD CROSSINGS AT ALL POINTS
- MAINTAIN 12" SEPARATION FROM ALL EXT UTILITIES
- ALL NEW BORE TO BE IN BACK 5' OF RIGHT OF WAY
- ALL VAULTS TO BE MOUNTED FLUSH TO GROUND
- BORE PIT TO BE FILLED SAME DAY
- VAULTS TO BE FILLED SAME DAY
- ALL HOLES TO BE TAMPED AND SODDED

ENGINEERED BY:



ENGINEERED FOR:



COMCAST  
xfinity



LEGEND

|     |                    |
|-----|--------------------|
| UG  | NEW UNDERGROUND    |
| A   | NEW AERIAL         |
| A   | NEW AERIAL OFF R/W |
| EC  | EXISTING CONDUIT   |
| UE  | UTILITY EASEMENT   |
|     | EDGE OF TRAVEL     |
|     | SURVEY CENTERLINE  |
|     | RIGHT OF WAY       |
|     | DRIVEWAY           |
| x   | FENCE LINE         |
| PL  | PROPERTY LINE      |
|     | SIDEWALK           |
|     | RAILROAD           |
| W   | WATER              |
| S   | SEWER              |
| G   | GAS                |
| SD  | STORM DRAIN        |
| T   | TELCO              |
| P   | POWER              |
| UNK | UNKNOWN UTILITY    |

SYMBOLS

|    |                  |                 |              |
|----|------------------|-----------------|--------------|
| P  | NEW PEDESTAL     |                 | BRIDGE RAIL  |
| V  | NEW VAULT        |                 |              |
| BP | NEW BORE PIT     |                 | NEW ANCHOR   |
| P  | EXT PEDESTAL     |                 |              |
| V  | EXT VAULT        |                 | EXT ANCHOR   |
| PT | EXT TRANSFORMER  |                 | CULVERT      |
| T  | EXT TELCO        |                 | ADA RAMP     |
| SD | STORM DRAIN      | PS              | POWER SUPPLY |
| TL | STORM INLET      | RB              | RAILROAD     |
| TL | TRAFFIC LIGHT    | SB              | SIGNAL BOX   |
| ⊗  | EXT POWER POLE   | R <sup>25</sup> | RISER        |
| ⊗  | EXT POLE OFF R/W | G               | GAS MARKER   |
| MH | EXT MANHOLE      | SD              | STORM DRAIN  |
| WV | WATER VAULT      | ○               | FIRE HYDRANT |

ABBREVIATIONS

EOT - EDGE OF TRAVEL  
R/W - RIGHT OF WAY  
S/W - SIDEWALK  
C/L - CENTERLINE  
D/W - DRIVEWAY  
STA. - STATION NUMBER



NO SCALE

SHEET TOTALS

|                |                      |
|----------------|----------------------|
| NEW AERIAL: 0' | NEW OVERLASH: 0'     |
| NEW BORE: 500' | PULL EXT CONDUIT: 0' |
| NEW PED: 0'    | NEW VAULT: 1         |

PROJECT TOTALS


|                  |                      |
|------------------|----------------------|
| NEW AERIAL: 0'   | NEW OVERLASH: 0'     |
| NEW BORE: 2,653' | PULL EXT CONDUIT: 0' |
| NEW PED: 0'      | NEW VAULT: 5         |

JOB #: JB0002266227

PROJECT NAME  
MSMAOYCR1248-UG-COUNTY

ADDRESS, CITY, STATE, ZIP  
1248 OLD YAZOO CITY RD CANTON, MS 39046

COUNTY: MADISON

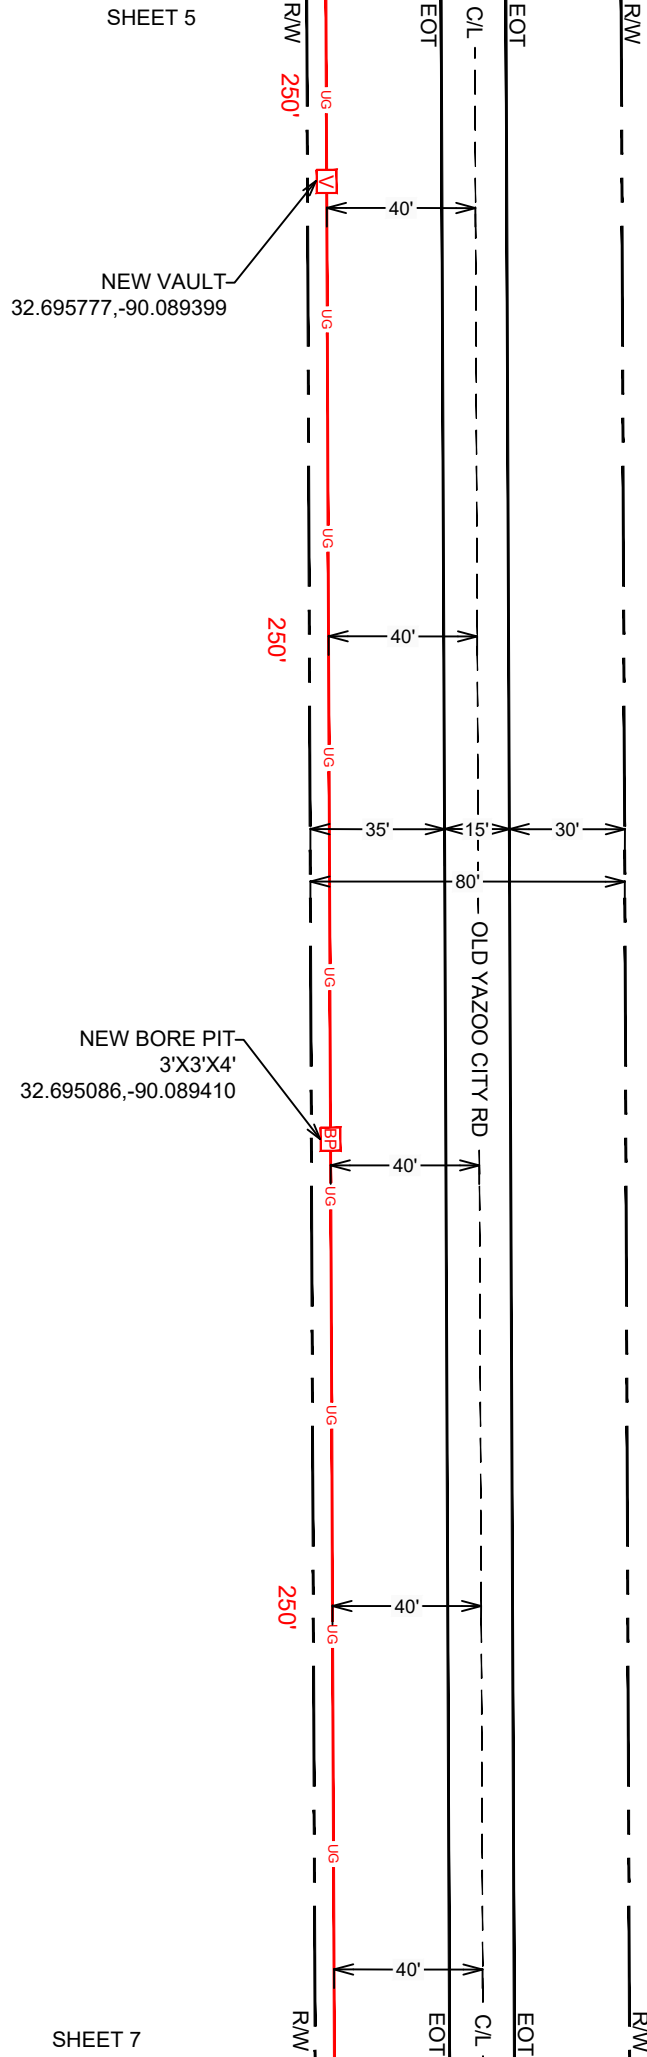

NEW BORE CONSTRUCTION NOTES

- (1) 2" HDPE CONDUIT
- 4' MINIMUM DEPTH PARALLEL AT ALL POINTS
- 4' MINIMUM DEPTH ROAD CROSSINGS AT ALL POINTS
- MAINTAIN 12" SEPARATION FROM ALL EXT UTILITIES
- ALL NEW BORE TO BE IN BACK 5' OF RIGHT OF WAY
- ALL VAULTS TO BE MOUNTED FLUSH TO GROUND
- BORE PIT TO BE FILLED SAME DAY
- VAULTS TO BE FILLED SAME DAY
- ALL HOLES TO BE TAMPED AND SODDED

ENGINEERED BY:



ENGINEERED FOR:



COMCAST  
xfinity



LEGEND

|     |                    |
|-----|--------------------|
| UG  | NEW UNDERGROUND    |
| A   | NEW AERIAL         |
| A   | NEW AERIAL OFF R/W |
| EC  | EXISTING CONDUIT   |
| UE  | UTILITY EASEMENT   |
|     | EDGE OF TRAVEL     |
|     | SURVEY CENTERLINE  |
|     | RIGHT OF WAY       |
|     | DRIVEWAY           |
| X   | FENCE LINE         |
| PL  | PROPERTY LINE      |
|     | SIDEWALK           |
|     | RAILROAD           |
| W   | WATER              |
| S   | SEWER              |
| G   | GAS                |
| SD  | STORM DRAIN        |
| T   | TELCO              |
| P   | POWER              |
| UNK | UNKNOWN UTILITY    |

SYMBOLS

|    |                  |              |
|----|------------------|--------------|
| P  | NEW PEDESTAL     | BRIDGE RAIL  |
| V  | NEW VAULT        | NEW ANCHOR   |
| BP | NEW BORE PIT     | EXT ANCHOR   |
| P  | EXT PEDESTAL     | CULVERT      |
| V  | EXT VAULT        | ADA RAMP     |
| PT | EXT TRANSFORMER  | PS           |
| T  | EXT TELCO        | RAILROAD     |
| SD | STORM DRAIN      | SIGNAL BOX   |
| TL | STORM INLET      | RISER        |
| TL | TRAFFIC LIGHT    | GAS MARKER   |
| ⊗  | EXT POWER POLE   | STORM DRAIN  |
| ⊗  | EXT POLE OFF R/W | FIRE HYDRANT |
| MH | EXT MANHOLE      |              |
| WV | WATER VAULT      |              |

ABBREVIATIONS

EOT - EDGE OF TRAVEL  
R/W - RIGHT OF WAY  
S/W - SIDEWALK  
C/L - CENTERLINE  
D/W - DRIVEWAY  
STA. - STATION NUMBER



SHEET TOTALS

|                |                      |
|----------------|----------------------|
| NEW AERIAL: 0' | NEW OVERLASH: 0'     |
| NEW BORE: 750' | PULL EXT CONDUIT: 0' |
| NEW PED: 0'    | NEW VAULT: 1         |

PROJECT TOTALS

|                  |                      |
|------------------|----------------------|
| NEW AERIAL: 0'   | NEW OVERLASH: 0'     |
| NEW BORE: 2,653' | PULL EXT CONDUIT: 0' |
| NEW PED: 0'      | NEW VAULT: 5         |

JOB #: JB0002266227

PROJECT NAME  
MSMAOYCR1248-UG-COUNTY

ADDRESS, CITY, STATE, ZIP  
1248 OLD YAZOO CITY RD CANTON, MS 39046

COUNTY: MADISON

SHEET 6 OF 8

SHEET 6

NEW VAULT  
32.694386,-90.089414

NEW BORE PIT  
3'X3'X4'  
32.693693,-90.089415

NEW BORE PIT  
3'X3'X4'  
32.692998,-90.089354

EXT POLE  
32.692992,-90.089355

NEW BORE PIT  
3'X3'X4'  
32.693001,-90.089432

NEW BORE CONSTRUCTION NOTES

- (1) 2" HDPE CONDUIT
- 4' MINIMUM DEPTH PARALLEL AT ALL POINTS
- 4' MINIMUM DEPTH ROAD CROSSINGS AT ALL POINTS
- MAINTAIN 12" SEPARATION FROM ALL EXT UTILITIES
- ALL NEW BORE TO BE IN BACK 5' OF RIGHT OF WAY
- ALL VAULTS TO BE MOUNTED FLUSH TO GROUND
- BORE PIT TO BE FILLED SAME DAY
- VAULTS TO BE FILLED SAME DAY
- ALL HOLES TO BE TAMPED AND SODDED

ENGINEERED BY:



ENGINEERED FOR:



COMCAST  
xfinity



LEGEND

|     |                    |
|-----|--------------------|
| UG  | NEW UNDERGROUND    |
| A   | NEW AERIAL         |
| A   | NEW AERIAL OFF R/W |
| EC  | EXISTING CONDUIT   |
| UE  | UTILITY EASEMENT   |
|     | EDGE OF TRAVEL     |
|     | SURVEY CENTERLINE  |
|     | RIGHT OF WAY       |
|     | DRIVEWAY           |
| x   | FENCE LINE         |
| PL  | PROPERTY LINE      |
|     | SIDEWALK           |
|     | RAILROAD           |
| W   | WATER              |
| S   | SEWER              |
| G   | GAS                |
| SD  | STORM DRAIN        |
| T   | TELCO              |
| P   | POWER              |
| UNK | UNKNOWN UTILITY    |

SYMBOLS

|    |                  |                     |
|----|------------------|---------------------|
| P  | NEW PEDESTAL     | BRIDGE RAIL         |
| V  | NEW VAULT        | NEW ANCHOR          |
| BP | NEW BORE PIT     | EXT ANCHOR          |
| P  | EXT PEDESTAL     | CULVERT             |
| V  | EXT VAULT        | ADA RAMP            |
| PT | EXT TRANSFORMER  | PS                  |
| T  | EXT TELCO        | POWER SUPPLY        |
| SD | STORM DRAIN      | RR                  |
| TL | STORM INLET      | RR SB               |
| TL | TRAFFIC LIGHT    | RAILROAD SIGNAL BOX |
| ⊗  | EXT POWER POLE   | R <sup>25</sup>     |
| ⊗  | EXT POLE OFF R/W | G                   |
| MH | EXT MANHOLE      | SD                  |
| WV | WATER VAULT      | SD                  |
|    |                  | FIRE HYDRANT        |

ABBREVIATIONS

EOT - EDGE OF TRAVEL  
R/W - RIGHT OF WAY  
S/W - SIDEWALK  
C/L - CENTERLINE  
D/W - DRIVEWAY  
STA. - STATION NUMBER



NO SCALE

SHEET TOTALS

|                |                      |
|----------------|----------------------|
| NEW AERIAL: 0' | NEW OVERLASH: 0'     |
| NEW BORE: 510' | PULL EXT CONDUIT: 0' |
| NEW PED: 0'    | NEW VAULT: 1         |

PROJECT TOTALS

|                  |                      |
|------------------|----------------------|
| NEW AERIAL: 0'   | NEW OVERLASH: 0'     |
| NEW BORE: 2,653' | PULL EXT CONDUIT: 0' |
| NEW PED: 0'      | NEW VAULT: 5         |

JOB #: JB0002266227


PROJECT NAME  
MSMAOYCR1248-UG-COUNTY

ADDRESS, CITY, STATE, ZIP  
1248 OLD YAZOO CITY RD CANTON, MS 39046

COUNTY: MADISON

SHEET 7 OF 8


STATE HWY  
TYPICAL AERIAL  
HEIGHT

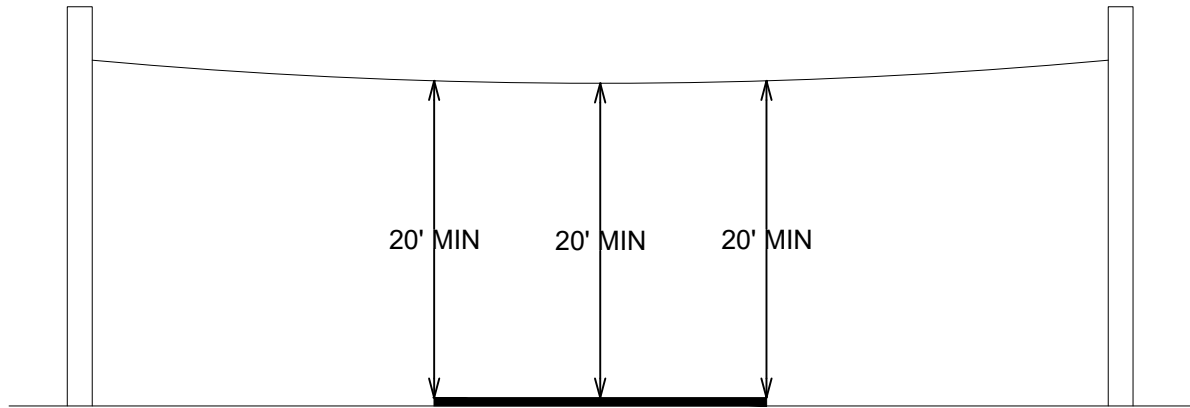

TYPICAL ROAD CROSSING  
DEPTH



INTERSTATE  
TYPICAL AERIAL  
HEIGHT

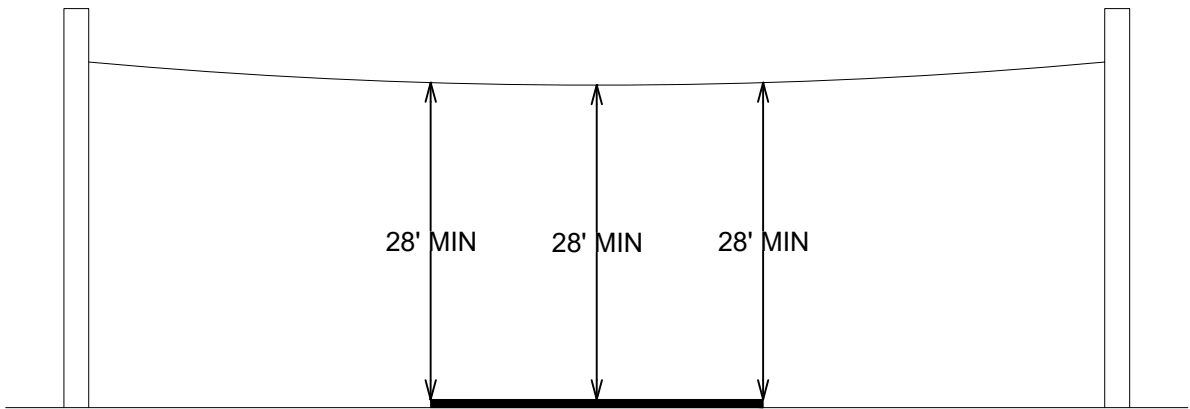

TYPICAL LONGITUDINAL BORE  
DEPTH



ENGINEERED BY:



ENGINEERED FOR:



COMCAST  
xfinity



LEGEND

|     |                    |
|-----|--------------------|
| UG  | NEW UNDERGROUND    |
| A   | NEW AERIAL         |
| A   | NEW AERIAL OFF R/W |
| EC  | EXISTING CONDUIT   |
| UE  | UTILITY EASEMENT   |
| —   | EDGE OF TRAVEL     |
| —   | SURVEY CENTERLINE  |
| —   | RIGHT OF WAY       |
| —   | DRIVEWAY           |
| x x | FENCE LINE         |
| PL  | PROPERTY LINE      |
| —   | SIDEWALK           |
|     | RAILROAD           |
| W   | WATER              |
| S   | SEWER              |
| G   | GAS                |
| SD  | STORM DRAIN        |
| T   | TELCO              |
| P   | POWER              |
| UNK | UNKNOWN UTILITY    |

SYMBOLS

|    |                  |                     |
|----|------------------|---------------------|
| P  | NEW PEDESTAL     | BRIDGE RAIL         |
| V  | NEW VAULT        | NEW ANCHOR          |
| BP | NEW BORE PIT     | EXT ANCHOR          |
| P  | EXT PEDESTAL     | CULVERT             |
| V  | EXT VAULT        | ADA RAMP            |
| PT | EXT TRANSFORMER  | PS                  |
| T  | EXT TELCO        | POWER SUPPLY        |
| SD | STORM DRAIN      | RB                  |
| SI | STORM INLET      | SB                  |
| TL | TRAFFIC LIGHT    | RAILROAD SIGNAL BOX |
| ⊗  | EXT POWER POLE   | R <sup>25</sup>     |
| ⊗  | EXT POLE OFF R/W | G                   |
| MH | EXT MANHOLE      | SD                  |
| WV | WATER VAULT      | STORM DRAIN         |
|    |                  | ○                   |
|    |                  | FIRE HYDRANT        |

ABBREVIATIONS

EOT - EDGE OF TRAVEL  
R/W - RIGHT OF WAY  
S/W - SIDEWALK  
C/L - CENTERLINE  
D/W - DRIVEWAY  
STA. - STATION NUMBER



NO SCALE

SHEET TOTALS

|                |                      |
|----------------|----------------------|
| NEW AERIAL: 0' | NEW OVERLASH: 0'     |
| NEW BORE: 0'   | PULL EXT CONDUIT: 0' |
| NEW PED: 0'    | NEW VAULT: 0'        |

PROJECT TOTALS

|                  |                      |
|------------------|----------------------|
| NEW AERIAL: 0'   | NEW OVERLASH: 0'     |
| NEW BORE: 2,653' | PULL EXT CONDUIT: 0' |
| NEW PED: 0'      | NEW VAULT: 5         |

JOB #: JB0002266227

PROJECT NAME  
MSMAOYCR1248-UG-COUNTY

ADDRESS, CITY, STATE, ZIP  
1248 OLD YAZOO CITY RD CANTON, MS 39046

COUNTY: MADISON

SHEET 8 OF 8