

Drawn By
AL
Approved By
GDC


CANIZARO • CAWTHON • DAVIS
Architectural Firm
128 South President Street, Jackson, Mississippi 39201-3405 (601) 442-7227




HARTLEY LAWN AND LANDSCAPE
CAMERON HARTLEY
GUMMINGTON, MISSISSIPPI

PLANS & EXTERIOR ELEVATIONS
CCD Project: 15028
Date Issued: MARCH 18, 2015
Date Revised:


Drawing No. A2

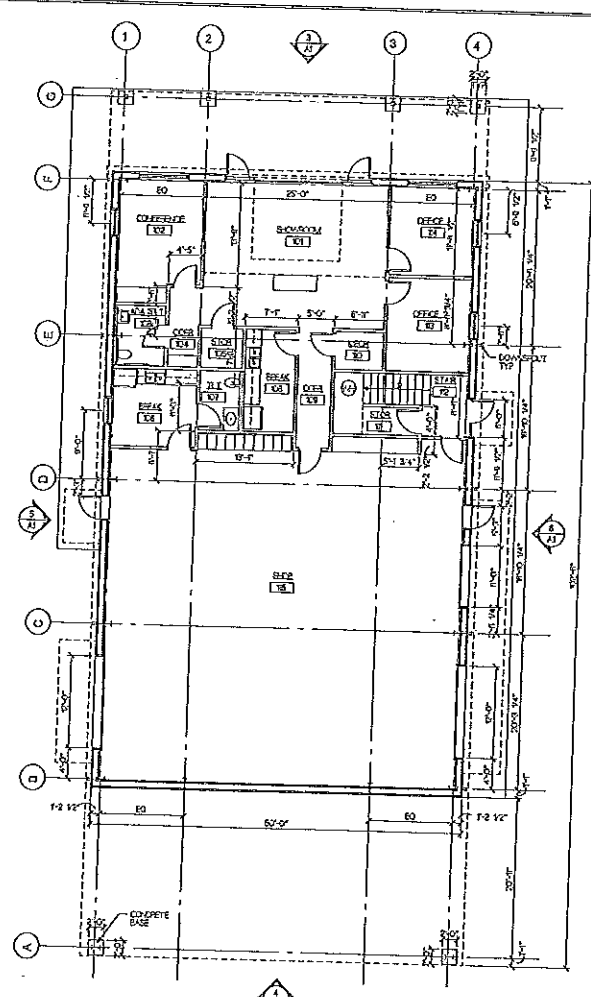


1 FIRST FLOOR PLAN
SCALE 1/8" = 1'-0"

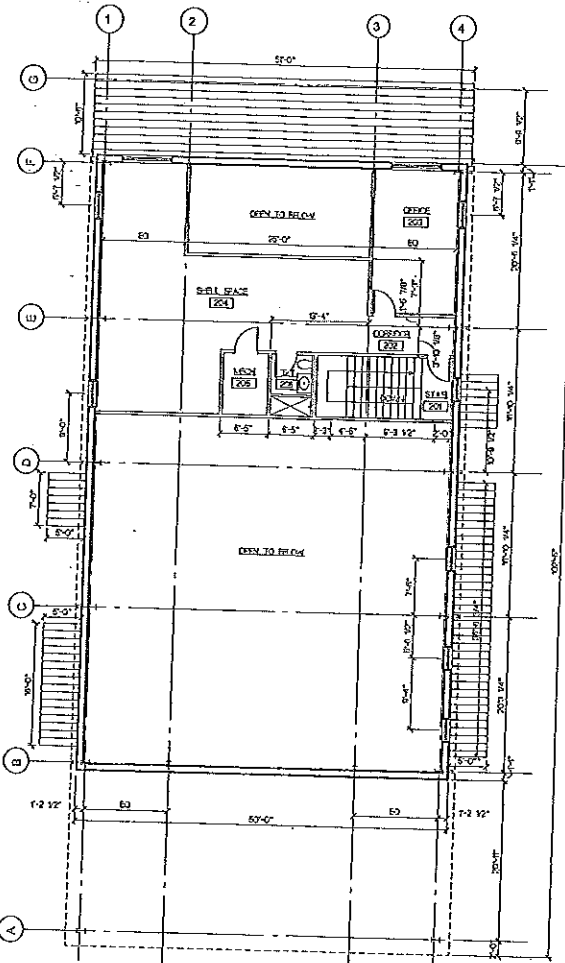


2 SECOND FLOOR PLAN
SCALE 1/8" = 1'-0"

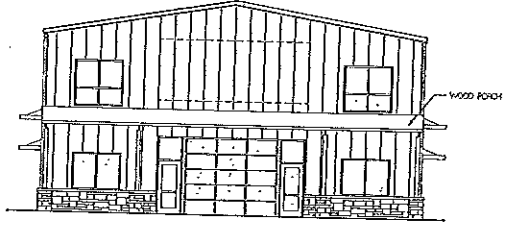

3 FRONT ELEVATION
SCALE 1/8" = 1'-0"

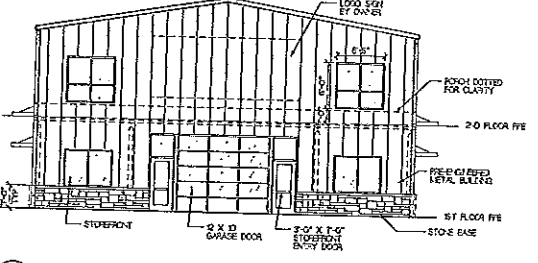

4 BACK ELEVATION
SCALE 1/8" = 1'-0"

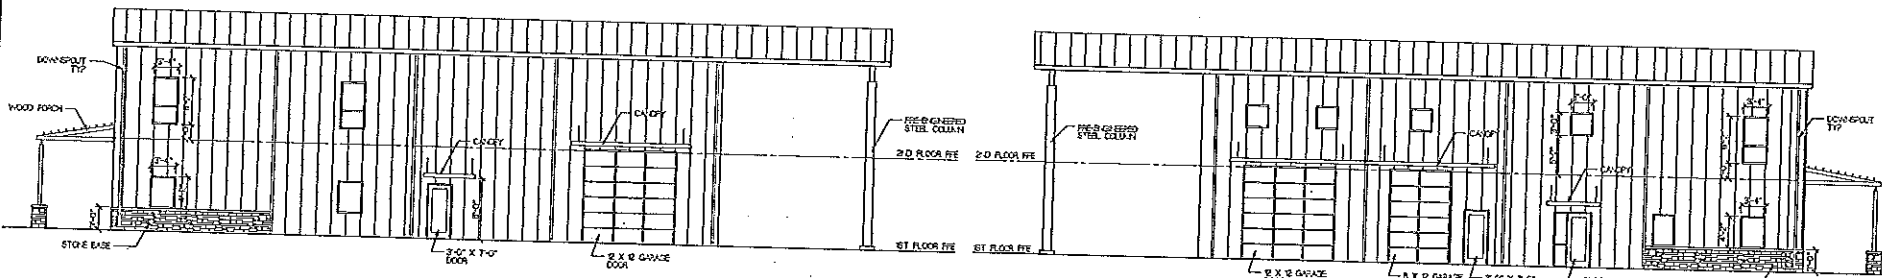

5 RIGHT SIDE ELEVATION
SCALE 1/8" = 1'-0"

6 LEFT SIDE ELEVATION
SCALE 1/8" = 1'-0"

M:\0001\0001\0001\0001.dwg Apr 30 2015 09:09